

PLANS
NOT
TO
SCALE

APPROVED: Sheets numbered 1 to 5, incl., subject to the provisions of the act of Congress, approved March 4, 1855 (36 Stat. 1. 1180), departmental regulations thereunder; subject also to any prior, valid, existing rights and adverse claims. This approval covers only Indian trust allotments, tribal and other lands under the jurisdiction of the Department of the Interior.

Charles A. Cox,
Superintendent, A. S. S.

DEPARTMENT OF THE INTERIOR
UNITED STATES LAND OFFICE
OF NAT. LAND, D. O. I. T. & N. A.

I HEREBY CERTIFY that all rights of way represented upon this map are located, traversed by the following described public land: Lot 1, and the NE 1/4 section 1, T. 20 N., R. 25 W., Montana P. M.

May 15, 1921 M. L. Nicholson
REGISTER

FED. ROAD DIST. NO.	STATE	FED. AID PROJ. NO.	FISCAL YEAR	SHEET NO.	TOTAL SHEET
1	MONT.	87A & FLR3A	1933	1	3

STATE OF MONTANA
STATE HIGHWAY COMMISSION
PLAT SHOWING LAND
REQUIRED FOR RIGHT OF WAY
SANDERS COUNTY

SCALE 1" = 400' MAP COMPLETED Apr. 6, 1933


DESCRIPTIONS WRITTEN BY E.O.P. DATE 4/7/33

DESCRIPTIONS CHECKED BY T.P.J. DATE 4/7/3

APPROVED BY _____ PLANS DEPT

APPROVED BY _____ R/W ENGINEER

FAP-8/A & FLP-3A SH110F-3

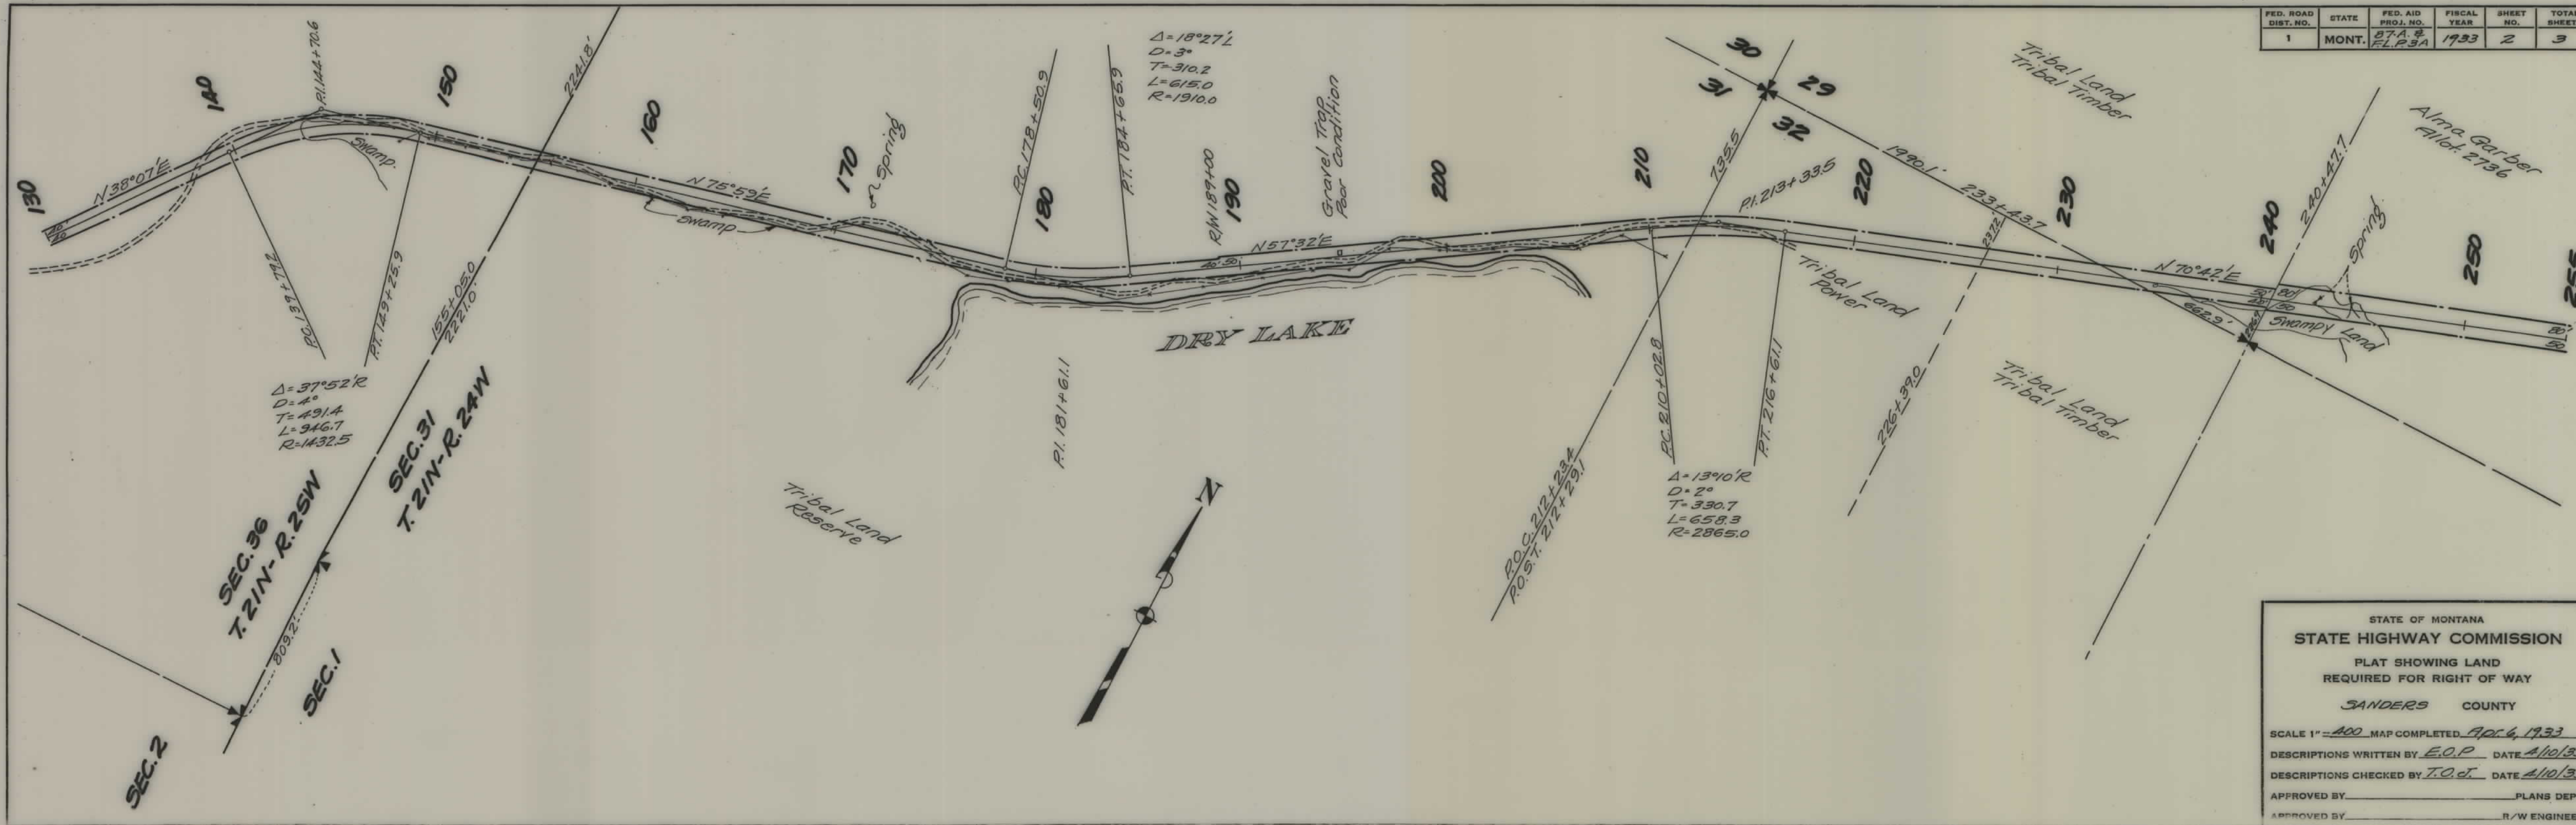

FED. ROAD DIST. NO.	STATE	FED. AID PROJ. NO.	FISCAL YEAR	SHEET NO.	TOTAL SHEETS
1	MONT.	BT-A. & FL.P. 3A	1933	2	3

STATE OF MONTANA
 STATE HIGHWAY COMMISSION
 PLAT SHOWING LAND
 REQUIRED FOR RIGHT OF WAY
 SANDERS COUNTY

SCALE 1" = 400' MAP COMPLETED Apr 6, 1933
 DESCRIPTIONS WRITTEN BY E.O.P. DATE 4/10/33
 DESCRIPTIONS CHECKED BY T.O.J. DATE 4/10/33
 APPROVED BY _____ PLANS DEPT.
 APPROVED BY _____ R/W ENGINEER

