

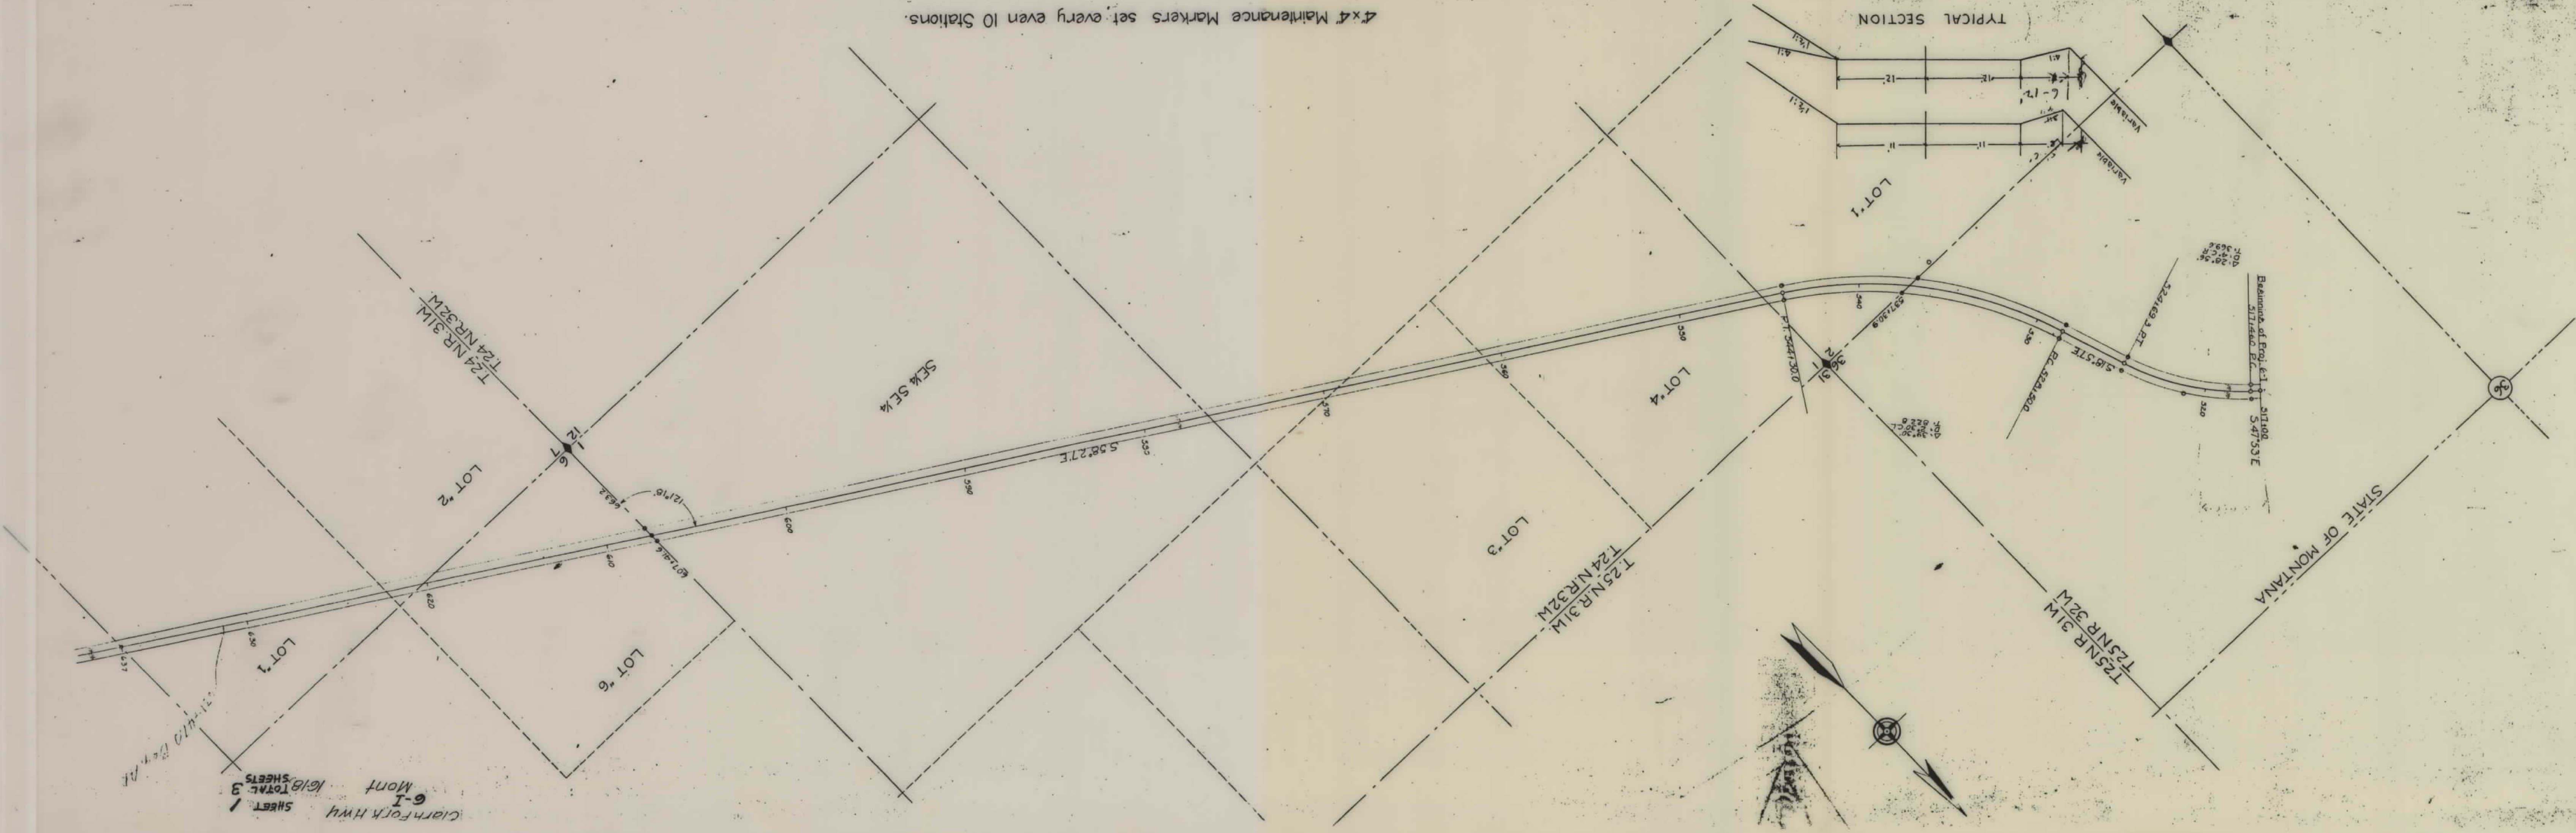
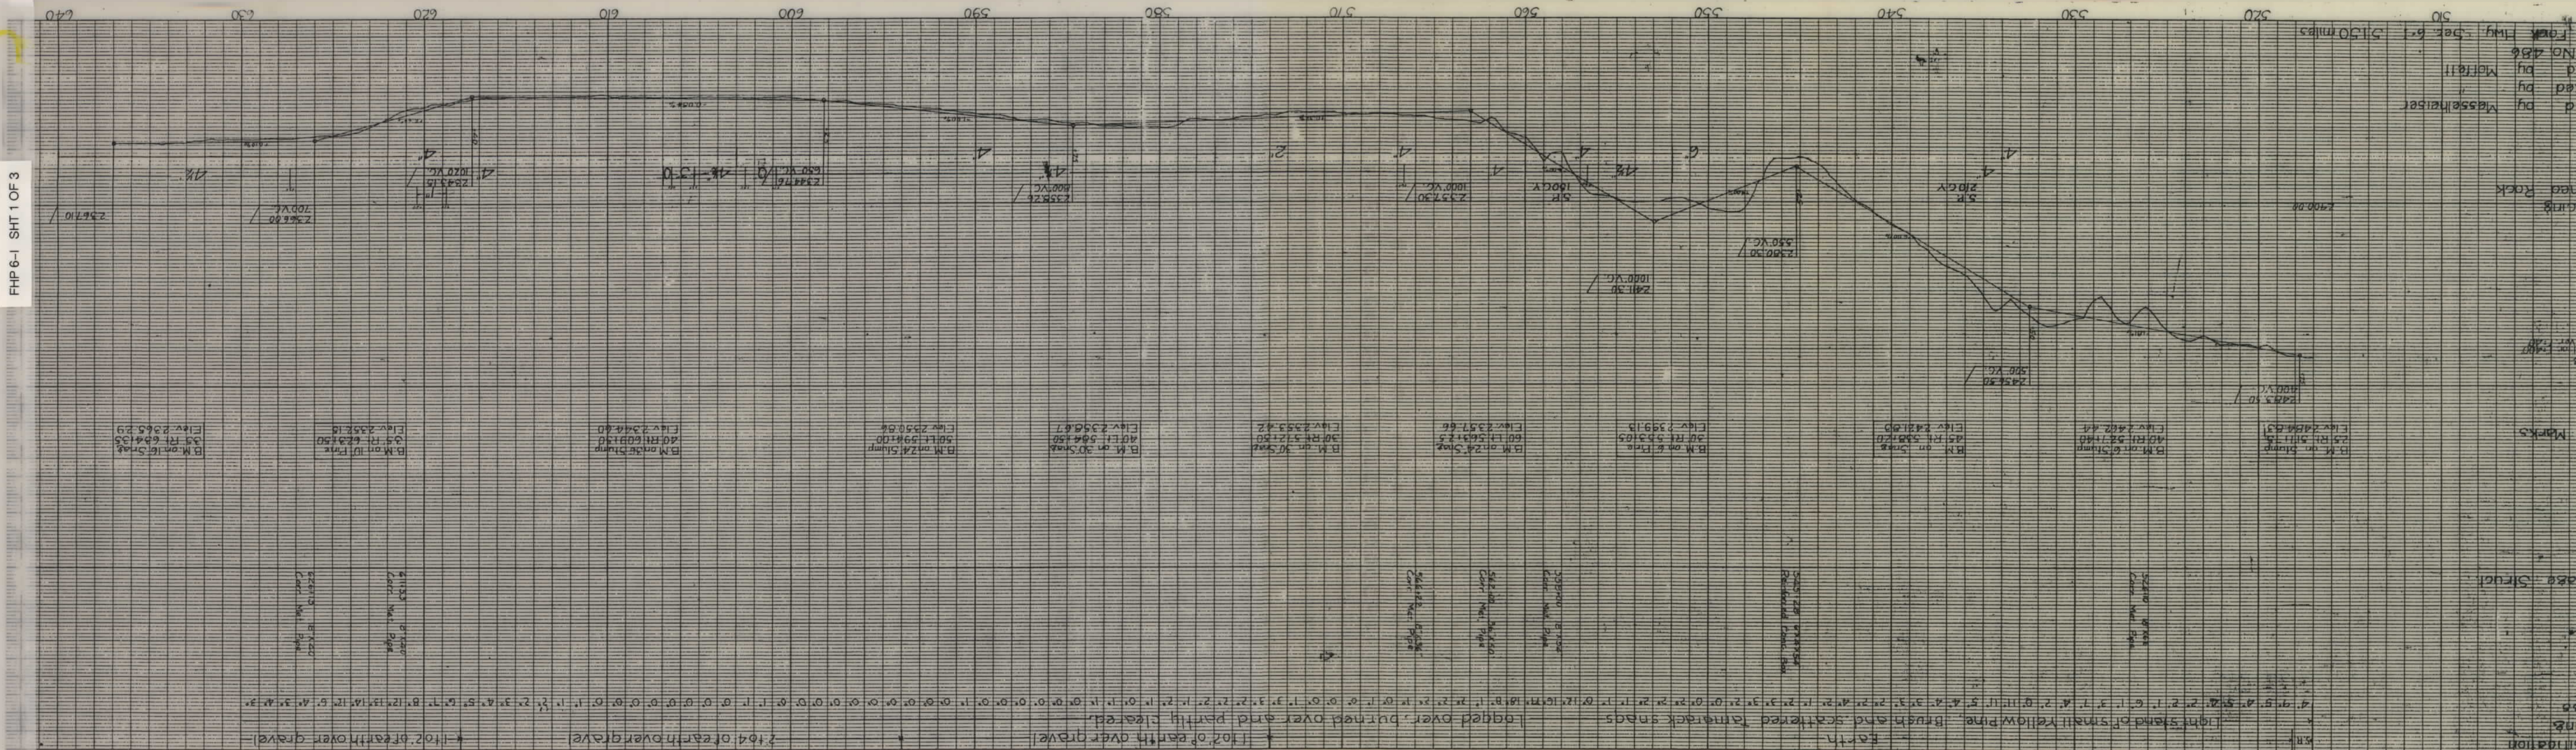
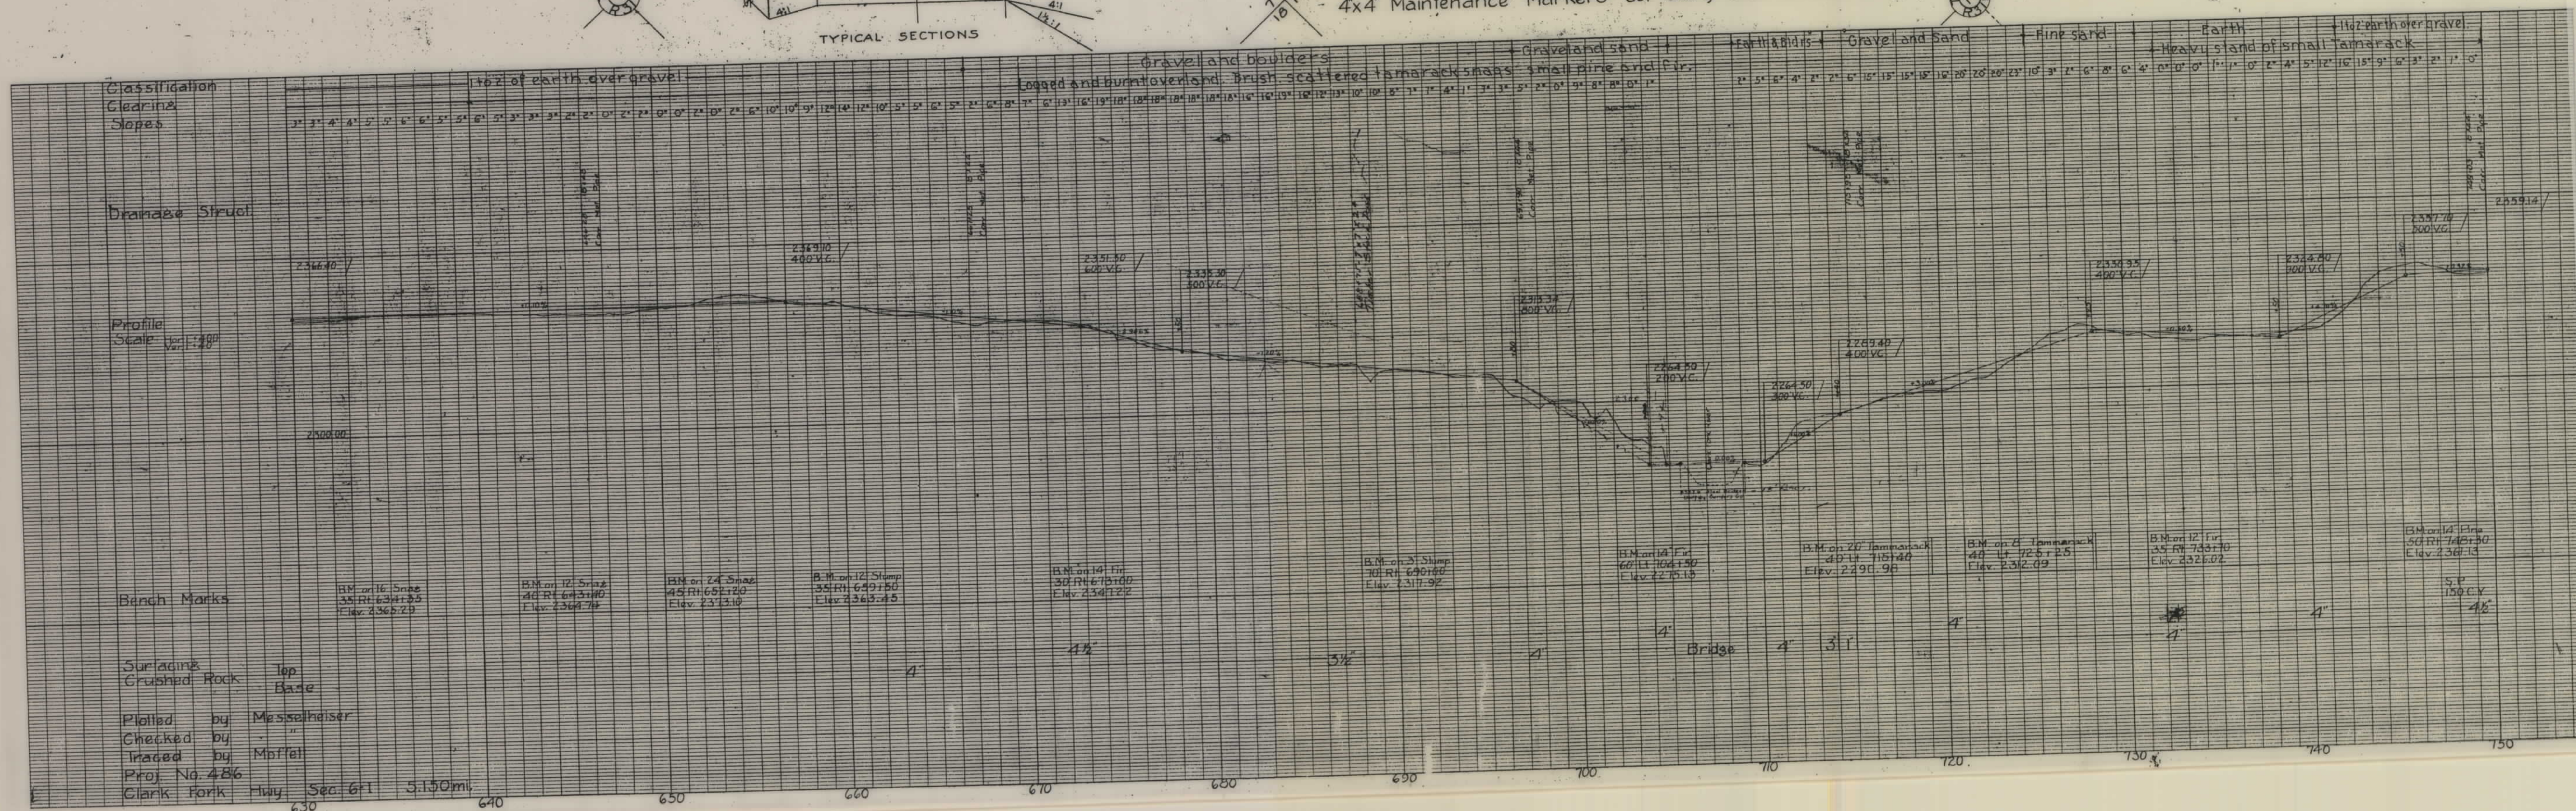


PLANS
NOT
TO
SCALE

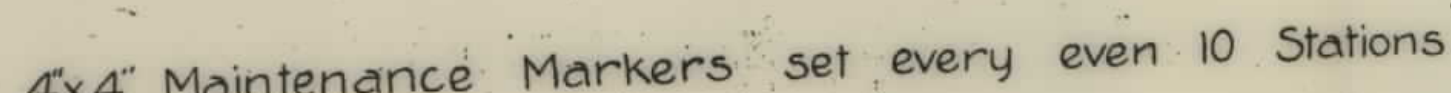

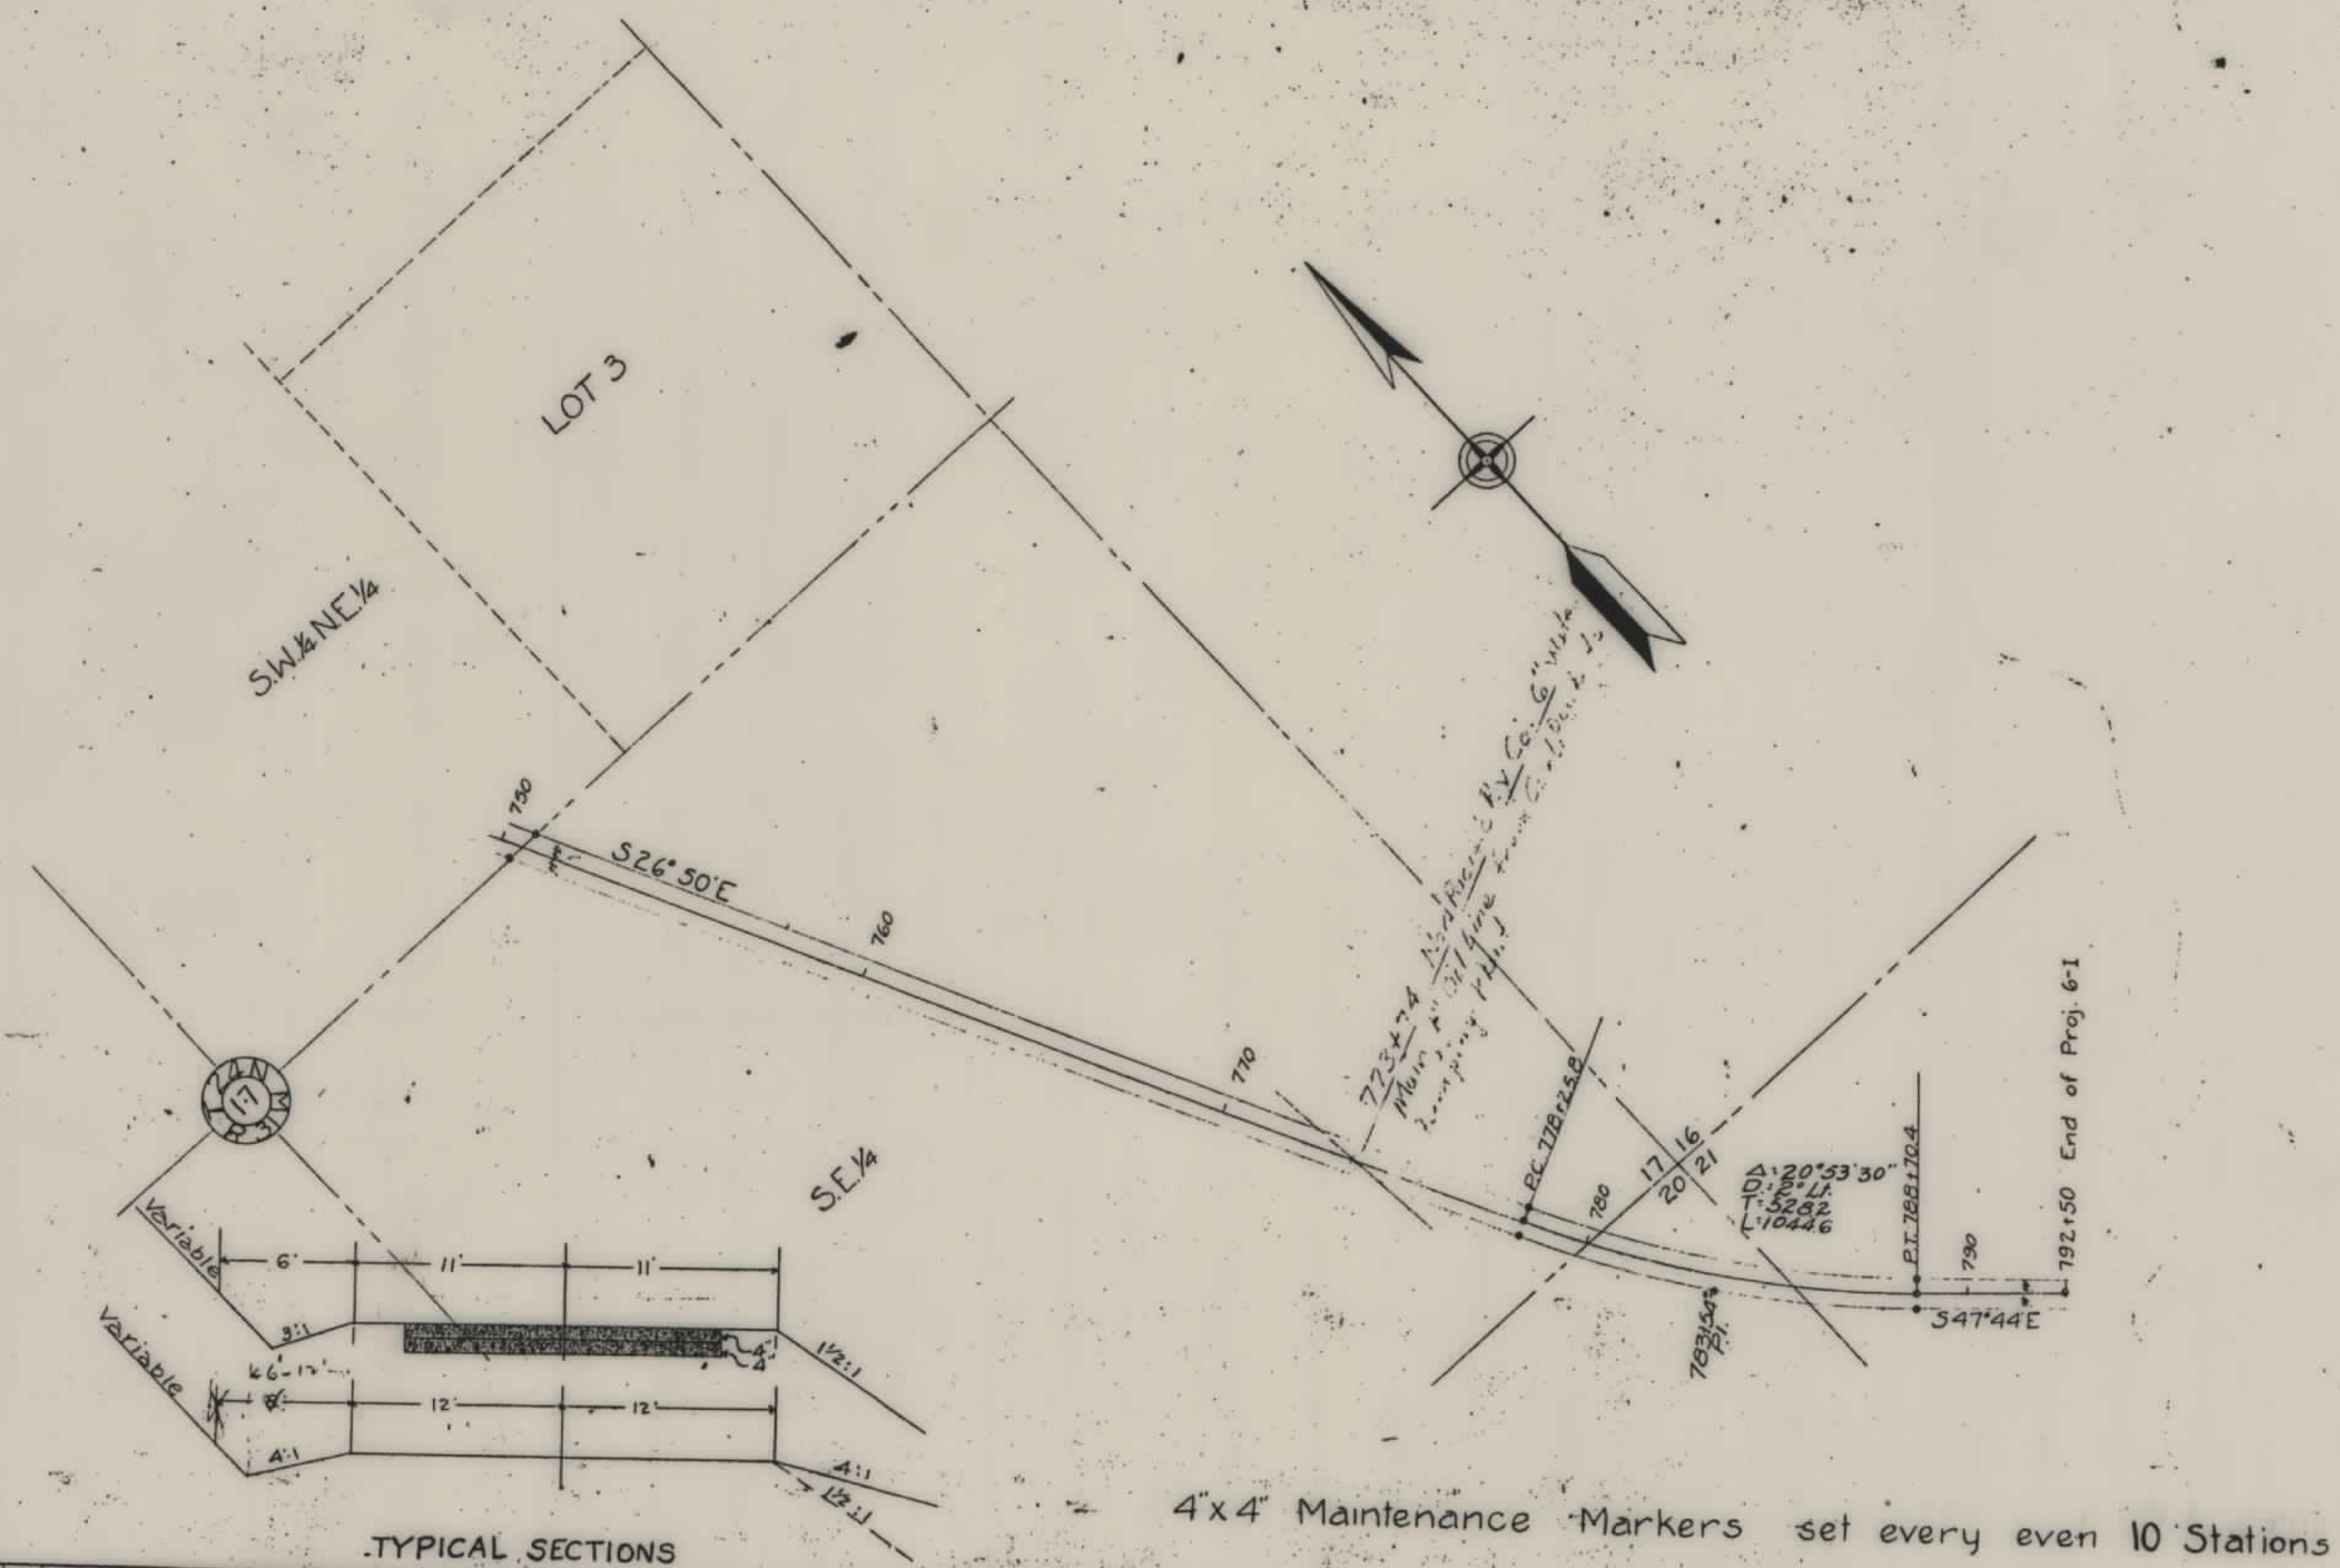

[illegible]