

PLANS
NOT
TO
SCALE

STATE	R/W NO.	SHEET NO.	NUMBER SHEETS
MONTANA	FOOOD(1)	U-8 1	1

[illegible]


F000D(1) 0-8 SHI 1 OF 1

OWNERSHIPS					
PARCEL	NAME	ADDRESS	TOTAL AREA	GROSS R/W AREA	P.T.W. AREA
1	C. M. ST. P. & P. RR.	SEE SHEET NO. 2			

T. 8 N. R. 25 E.

FED. ROAD DIST. NO.	STATE	FED. AID PROJECT NUMBERS		STATE NO.	SHEET NO.	TOTAL SHEETS
		CONST. NO.	R/W NO.			
	MONT.		FOOD (1) UNIT II		1	2

ABANDONED C. M. ST. P. & P. RR. ACQUISITION OVERPASS (WEST OF ROUNDUP)

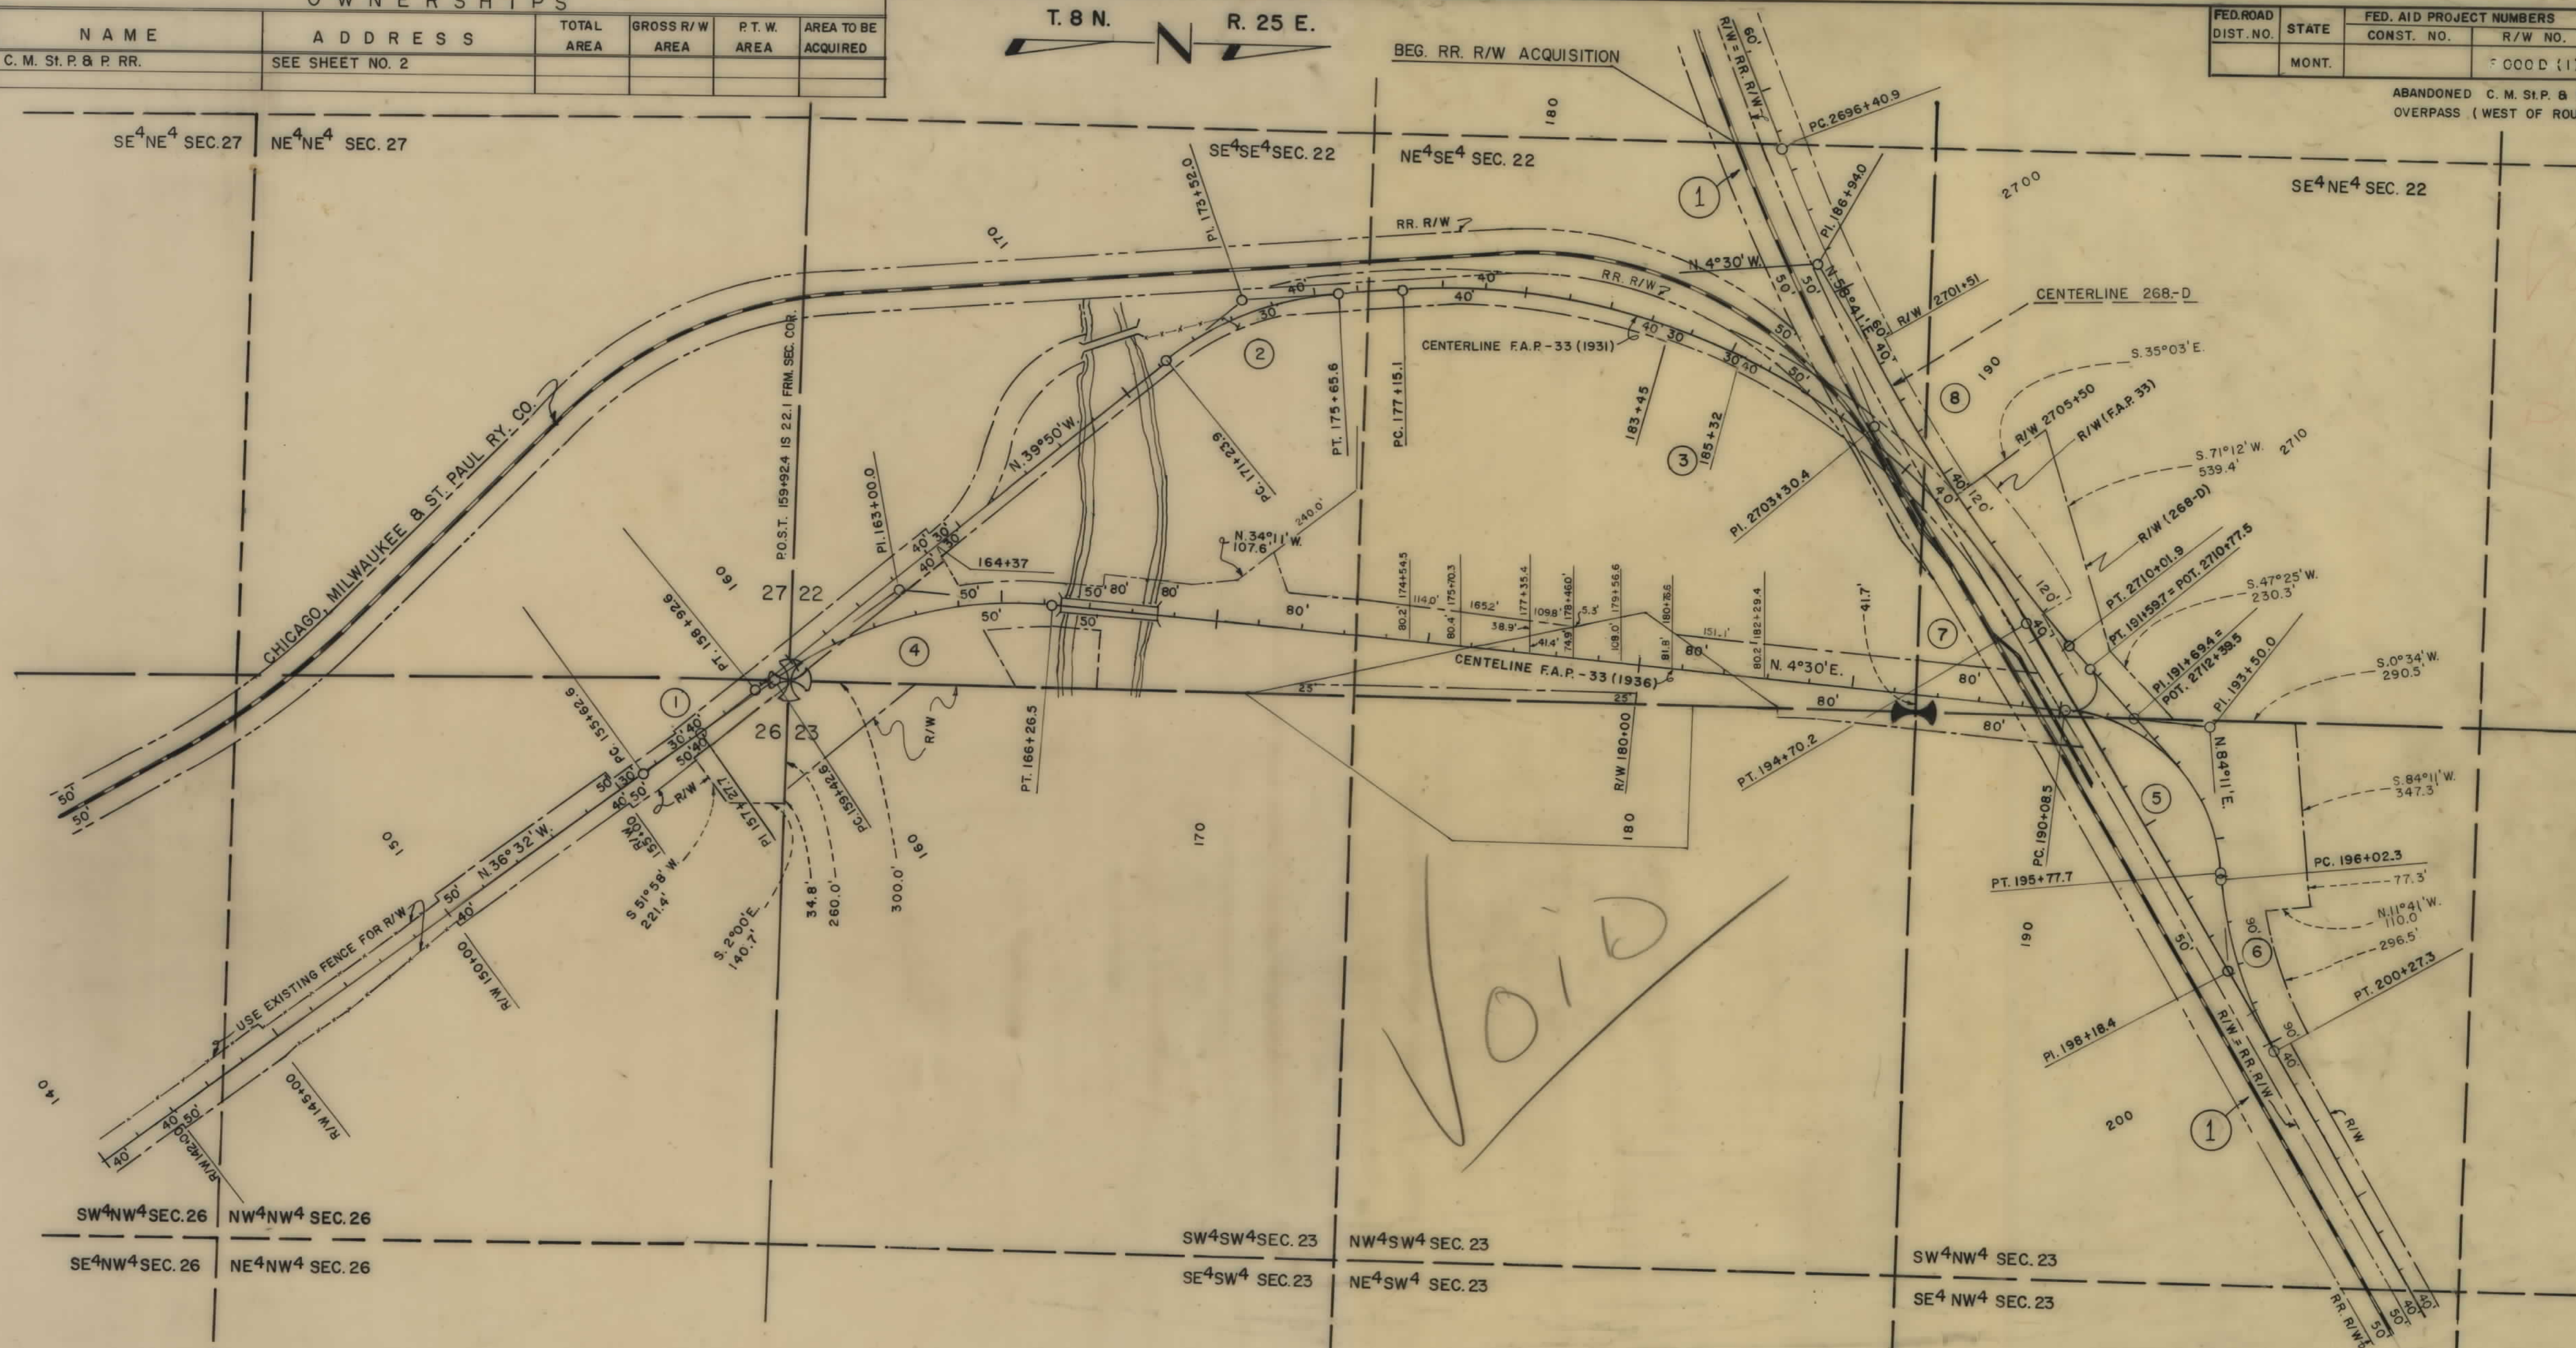

① Δ = 3°18' LT. D = 1°00' T = 165.1' L = 330.0' R = 5730.0'	② Δ = 35°20' RT. D = 8°00' T = 228.1' L = 441.7' R = 716.3'	③ Δ = 63°11' RT. D = 3°36' T = 978.9' L = 1755.1' R = 1591.7'	④ Δ = 41°02' RT. D = 6°00' T = 357.4' L = 683.9' R = 955.0'	⑤ Δ = 79°41' RT. D = 14°00' T = 341.5' L = 569.2' R = 409.3'	⑥ Δ = 25°30' LT. D = 6°00' T = 216.1' L = 425.0' R = 955.0'	⑦ Δ = 137°05' RT. D = 90°00' T = 162.0' L = 152.3' R = 63.7	⑧ Δ = 22°41' LT. D = 1°40' T = 689.5' L = 1361.0' R = 3438.0'
--	--	--	--	---	--	--	--

CONSTRUCTION LIMITS
TOP OF CUT
TOE OF FILL

MAP REVISED
B.P.R. APPROVAL
Edna Arnold: 7-27-81

STATE OF MONTANA
STATE HIGHWAY COMMISSION
LAND REQUIRED FOR RIGHT OF WAY
MUSSEL SHELL COUNTY
SCALE 1" = 200' MAP COMPLETED

OWNERSHIPS					
PARCEL	NAME	ADDRESS	TOTAL AREA	GROSS R/W AREA	P.T.W. AREA
1	L.B. FOSTER CO.	415 HOLIDAY DR. PITTSBURG PENN.		5.67 Ac.	1.85 Ac.
					3.82 Ac.

STATE	R/W NO.	SHEET NO.	NUMBER SHEETS
MONTANA	FOOD (1) 101	1	1

C.M. ST. P. & P. RR. R/W ACQUISITION
LOWETH CROSSING




STATE OF MONTANA
DEPARTMENT OF HIGHWAYS
LAND REQUIRED FOR RIGHT OF WAY
MEAGHER COUNTY
SCALE 1" = 200' MAP COMPLETED 7-21-81

FHWA. APPROVAL 8-7-81
REVISED 5-25-83

OWNERSHIPS					
PARCEL	NAME	ADDRESS	TOTAL AREA	GROSS R/W AREA	P.T.W. AREA
1	UNIVERSAL-ROYAL APEX LTD. PARTNERSHIP, 412 RIVER ST., P.O. BOX 886, WALLACE IDA.			2.75 AC.	0.57 AC.
					AREA TO BE ACQUIRED
					2.18 AC.

STATE	R/W NO.	SHEET NO.	NUMBER SHEETS
MONTANA	F 000D(1)	U10 1	1

ABANDONED C.M.ST.P.&P.R.R. R/W
ACQUISITION
OVERPASS - RINGLING

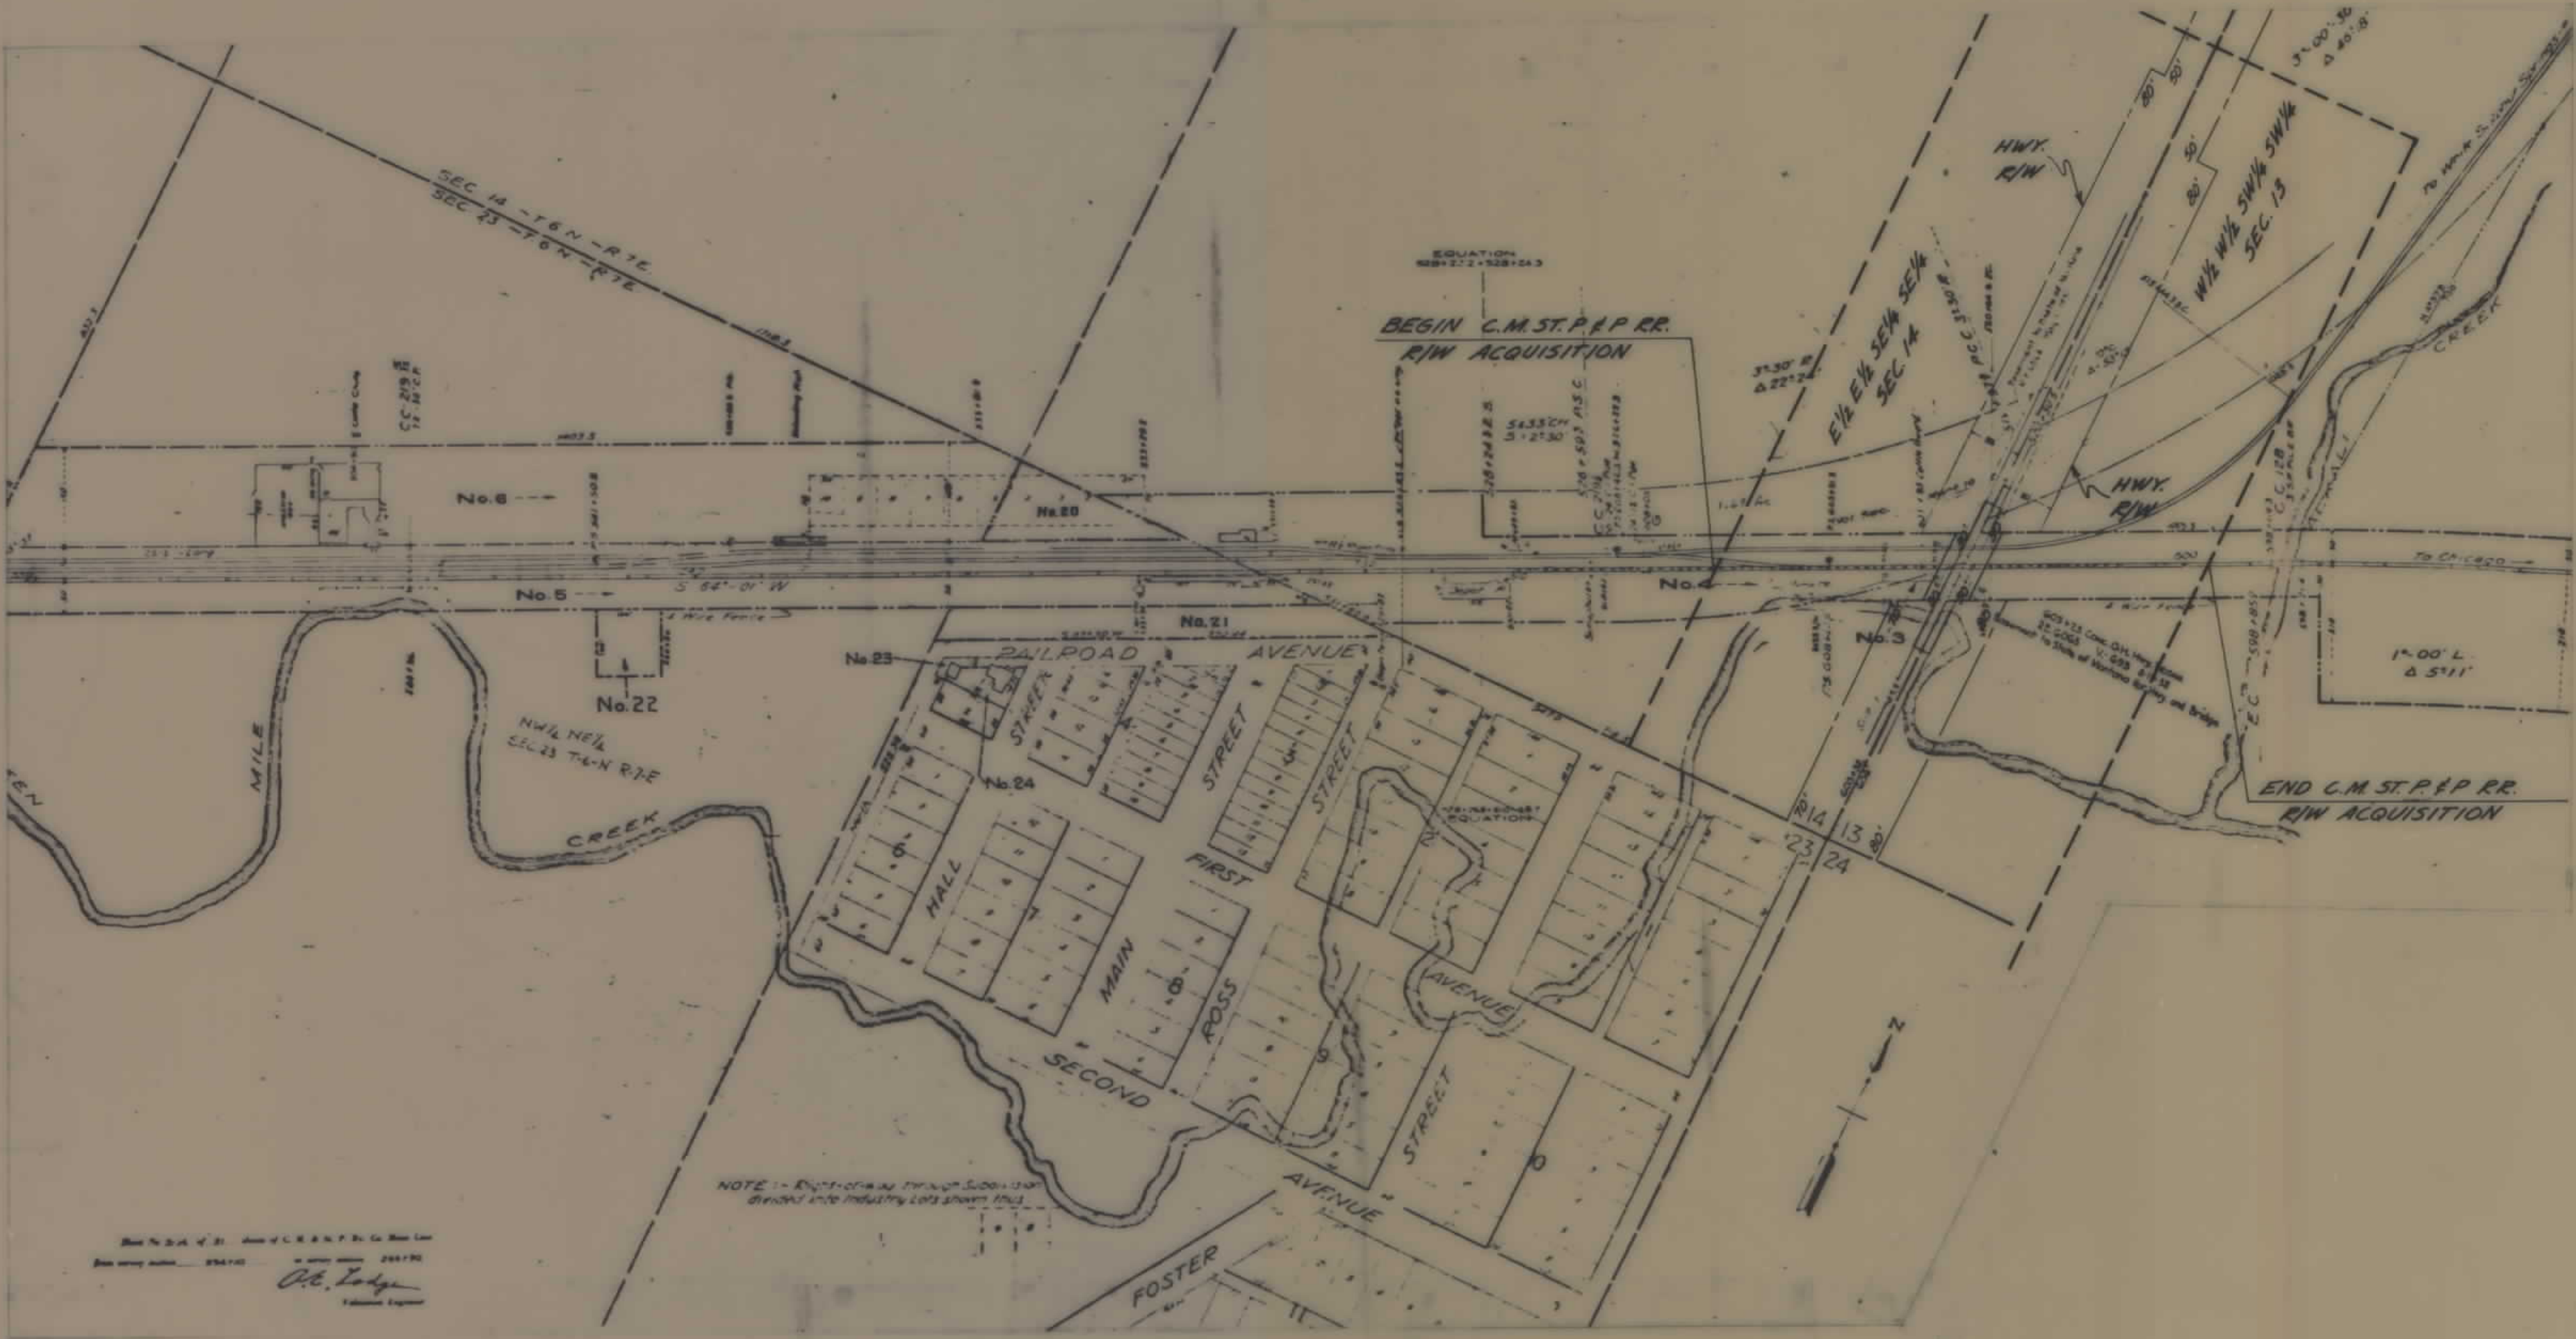

STATE OF MONTANA
DEPARTMENT OF HIGHWAYS
LAND REQUIRED FOR RIGHT OF WAY
MEAGHER COUNTY

FHWA APPROVAL 7-24-81

SCALE 1" = 200', MAP COMPLETED

REVISED: 5-25-83

OWNERSHIPS					
PARCEL	NAME	ADDRESS	TOTAL AREA	GROSS R/W AREA	P.T.W. AREA
1	A&K RAILROAD MATERIALS INC.	10001 LK. FST. BLVD. NEW ORLEANS LA.		2.98 Ac.	0.55 Ac.
					2.43 Ac.

STATE	R/W NO.	SHEET NO.	NUMBER SHEETS
MONTANA	FOOD(1)071	1	1

C. M. St. P. & P. RR. R/W ACQUISITION
OVERPASS SOUTH OF WHITEHALL



STATE OF MONTANA
DEPARTMENT OF HIGHWAYS
LAND REQUIRED FOR RIGHT OF WAY
JEFFERSON COUNTY
SCALE 1" = 200' MAP COMPLETED


FHWA. APPROVAL 7-22-81
REVISED 8-10-82

OWNERSHIPS					
PARCEL	NAME	ADDRESS	TOTAL AREA	GROSS R/W AREA	P.T.W. AREA
1	C.M. S.I.P. & P. RR.			13.88 Ac.	1.29 Ac.
					12.58 Ac.

C.M. S.I.P. & P. RR. R/W ACQUISITION

STATE	R/W NO.	SHEET NO.	NUMBER SHEETS
MONTANA	FOOD(1) U5 I	1	1

HILGER JUNCTION

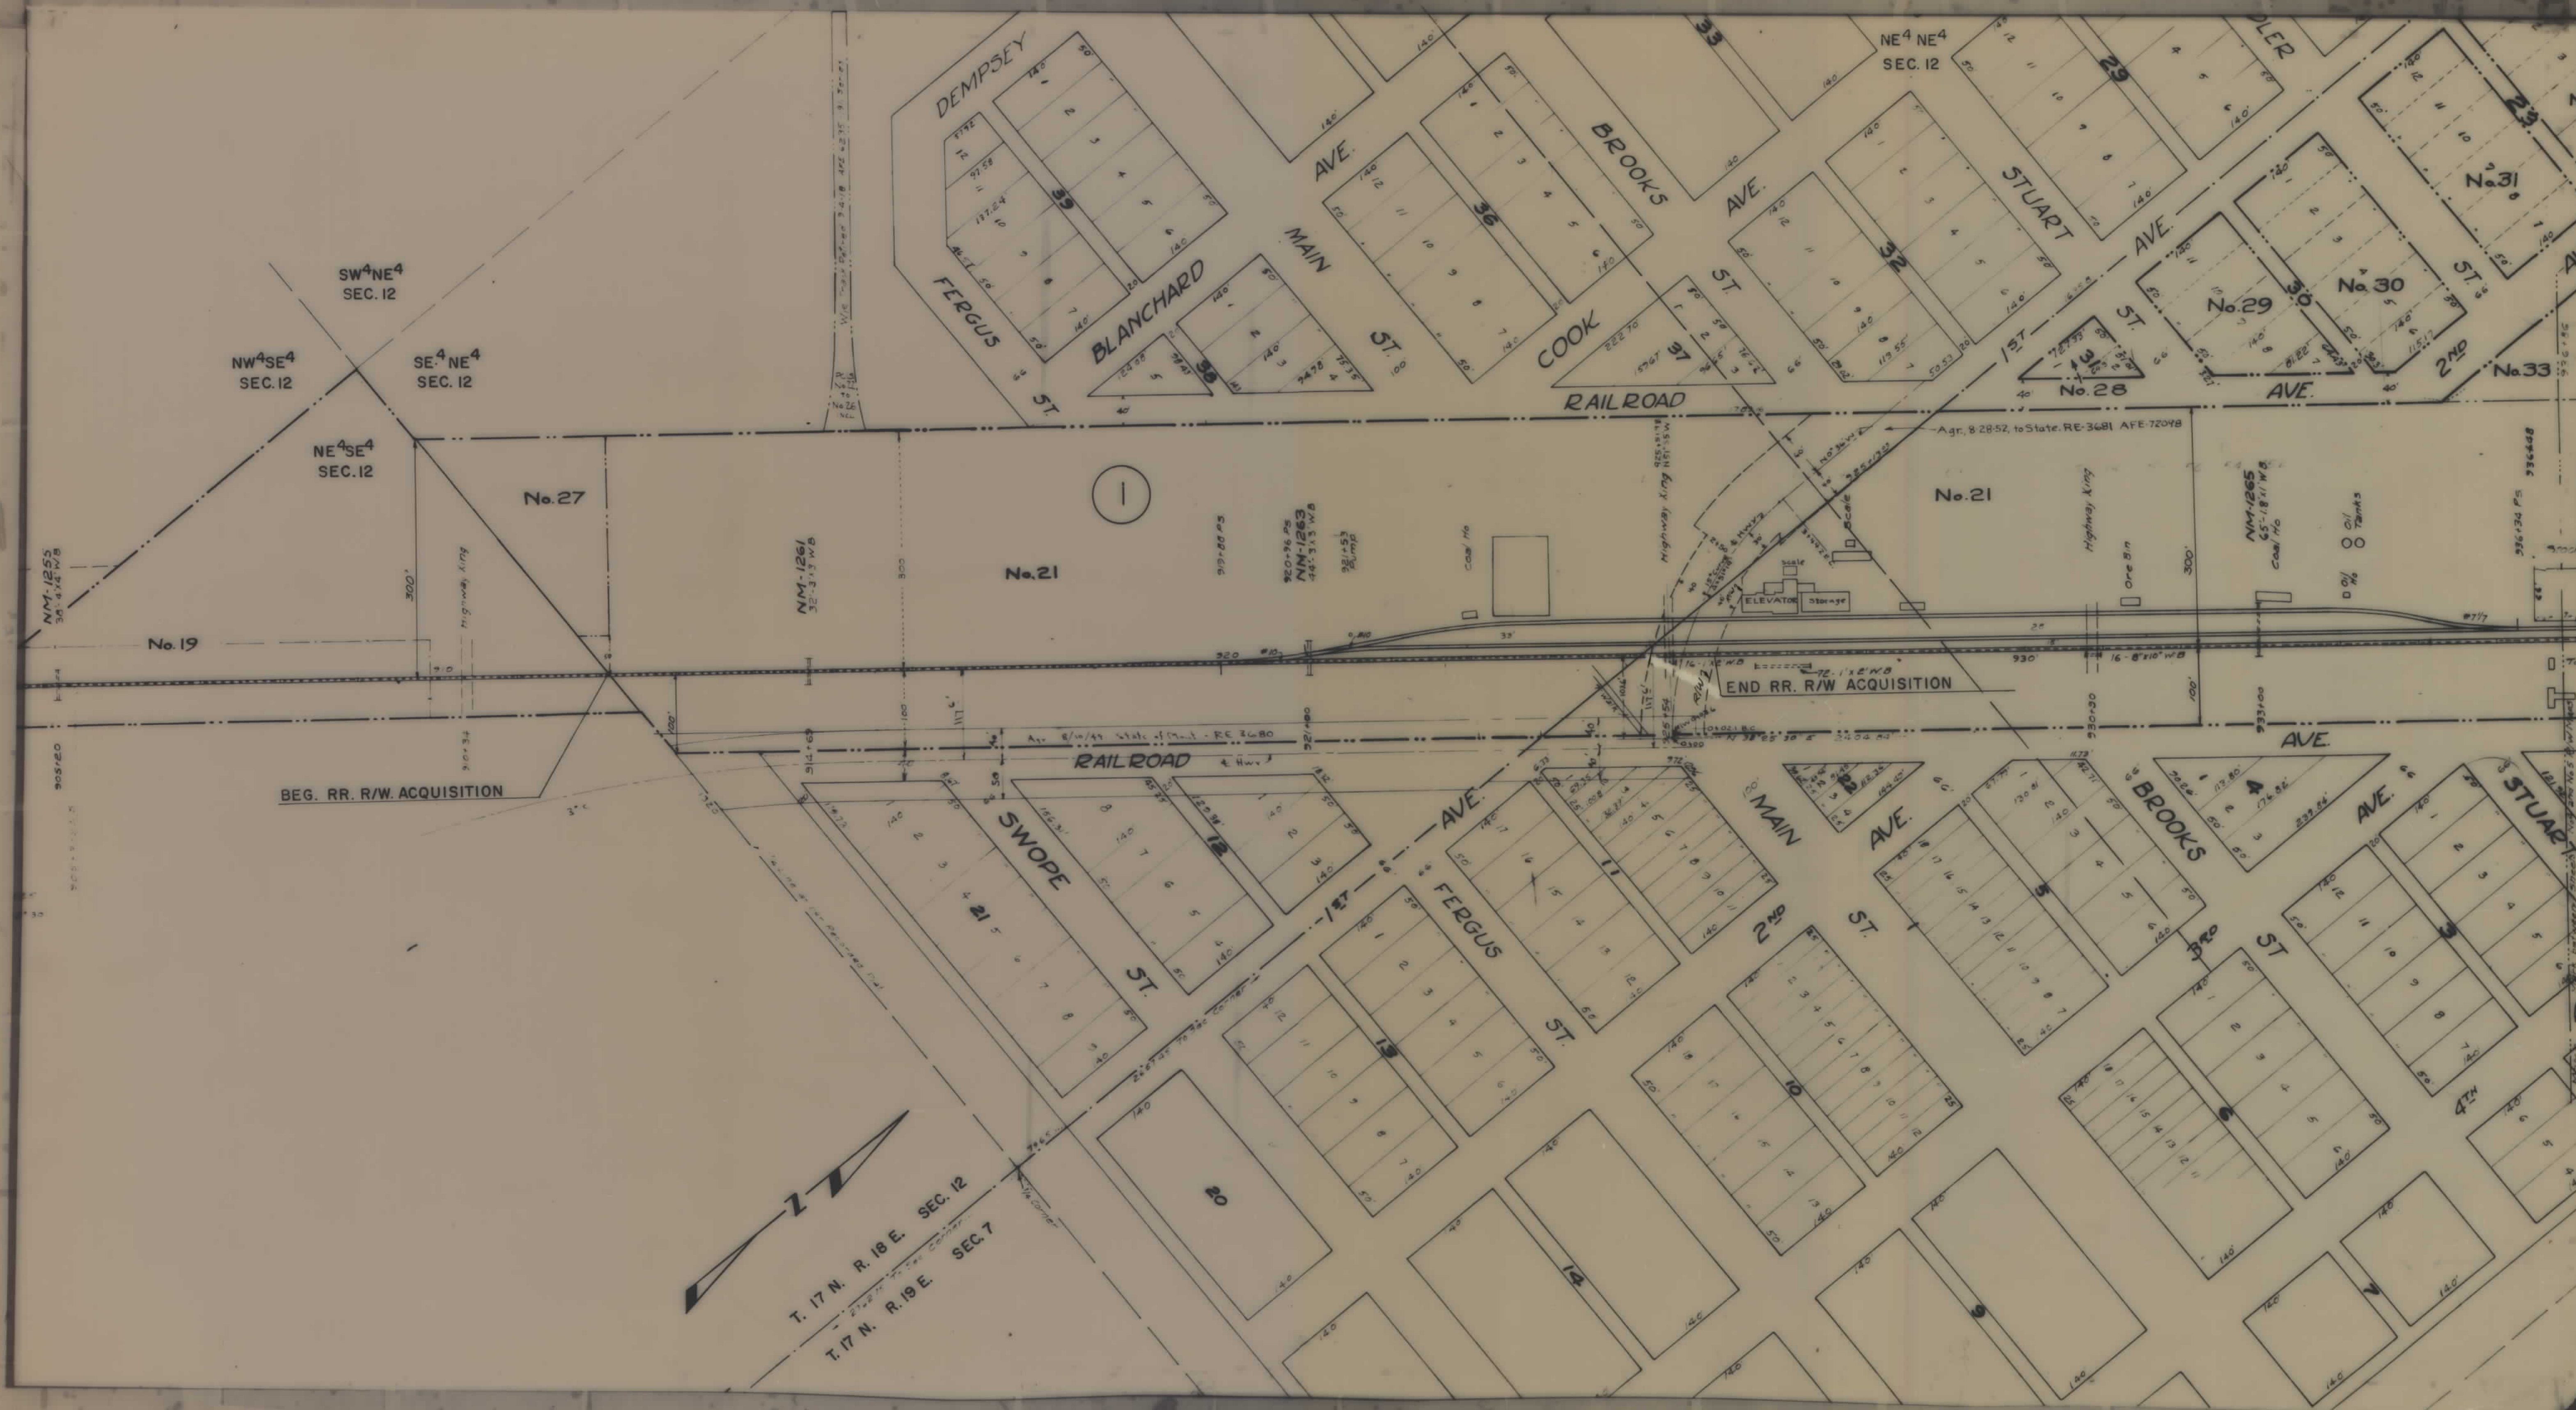


OWNERSHIPS					
PARCEL	NAME	ADDRESS	TOTAL AREA	GROSS R/W AREA	P.T.W. AREA
1	C. M. St. P. & P. RR.			16.04 Ac	0.46 Ac
					15.58 Ac

FED. ROAD DIST. NO.	STATE	FED. AID PROJECT NUMBERS		STATE NO.	SHEET NO.	TOTAL SHEETS
		CONST. NO.	R/W NO.			
	MONT.		F 000 D (1) UNIT II		2	2

ABANDONED C. M. St. P. & P. RR. ACQUISITION
OVERPASS (WEST OF ROUNDUP)

VOID
NOT
PURCHASED

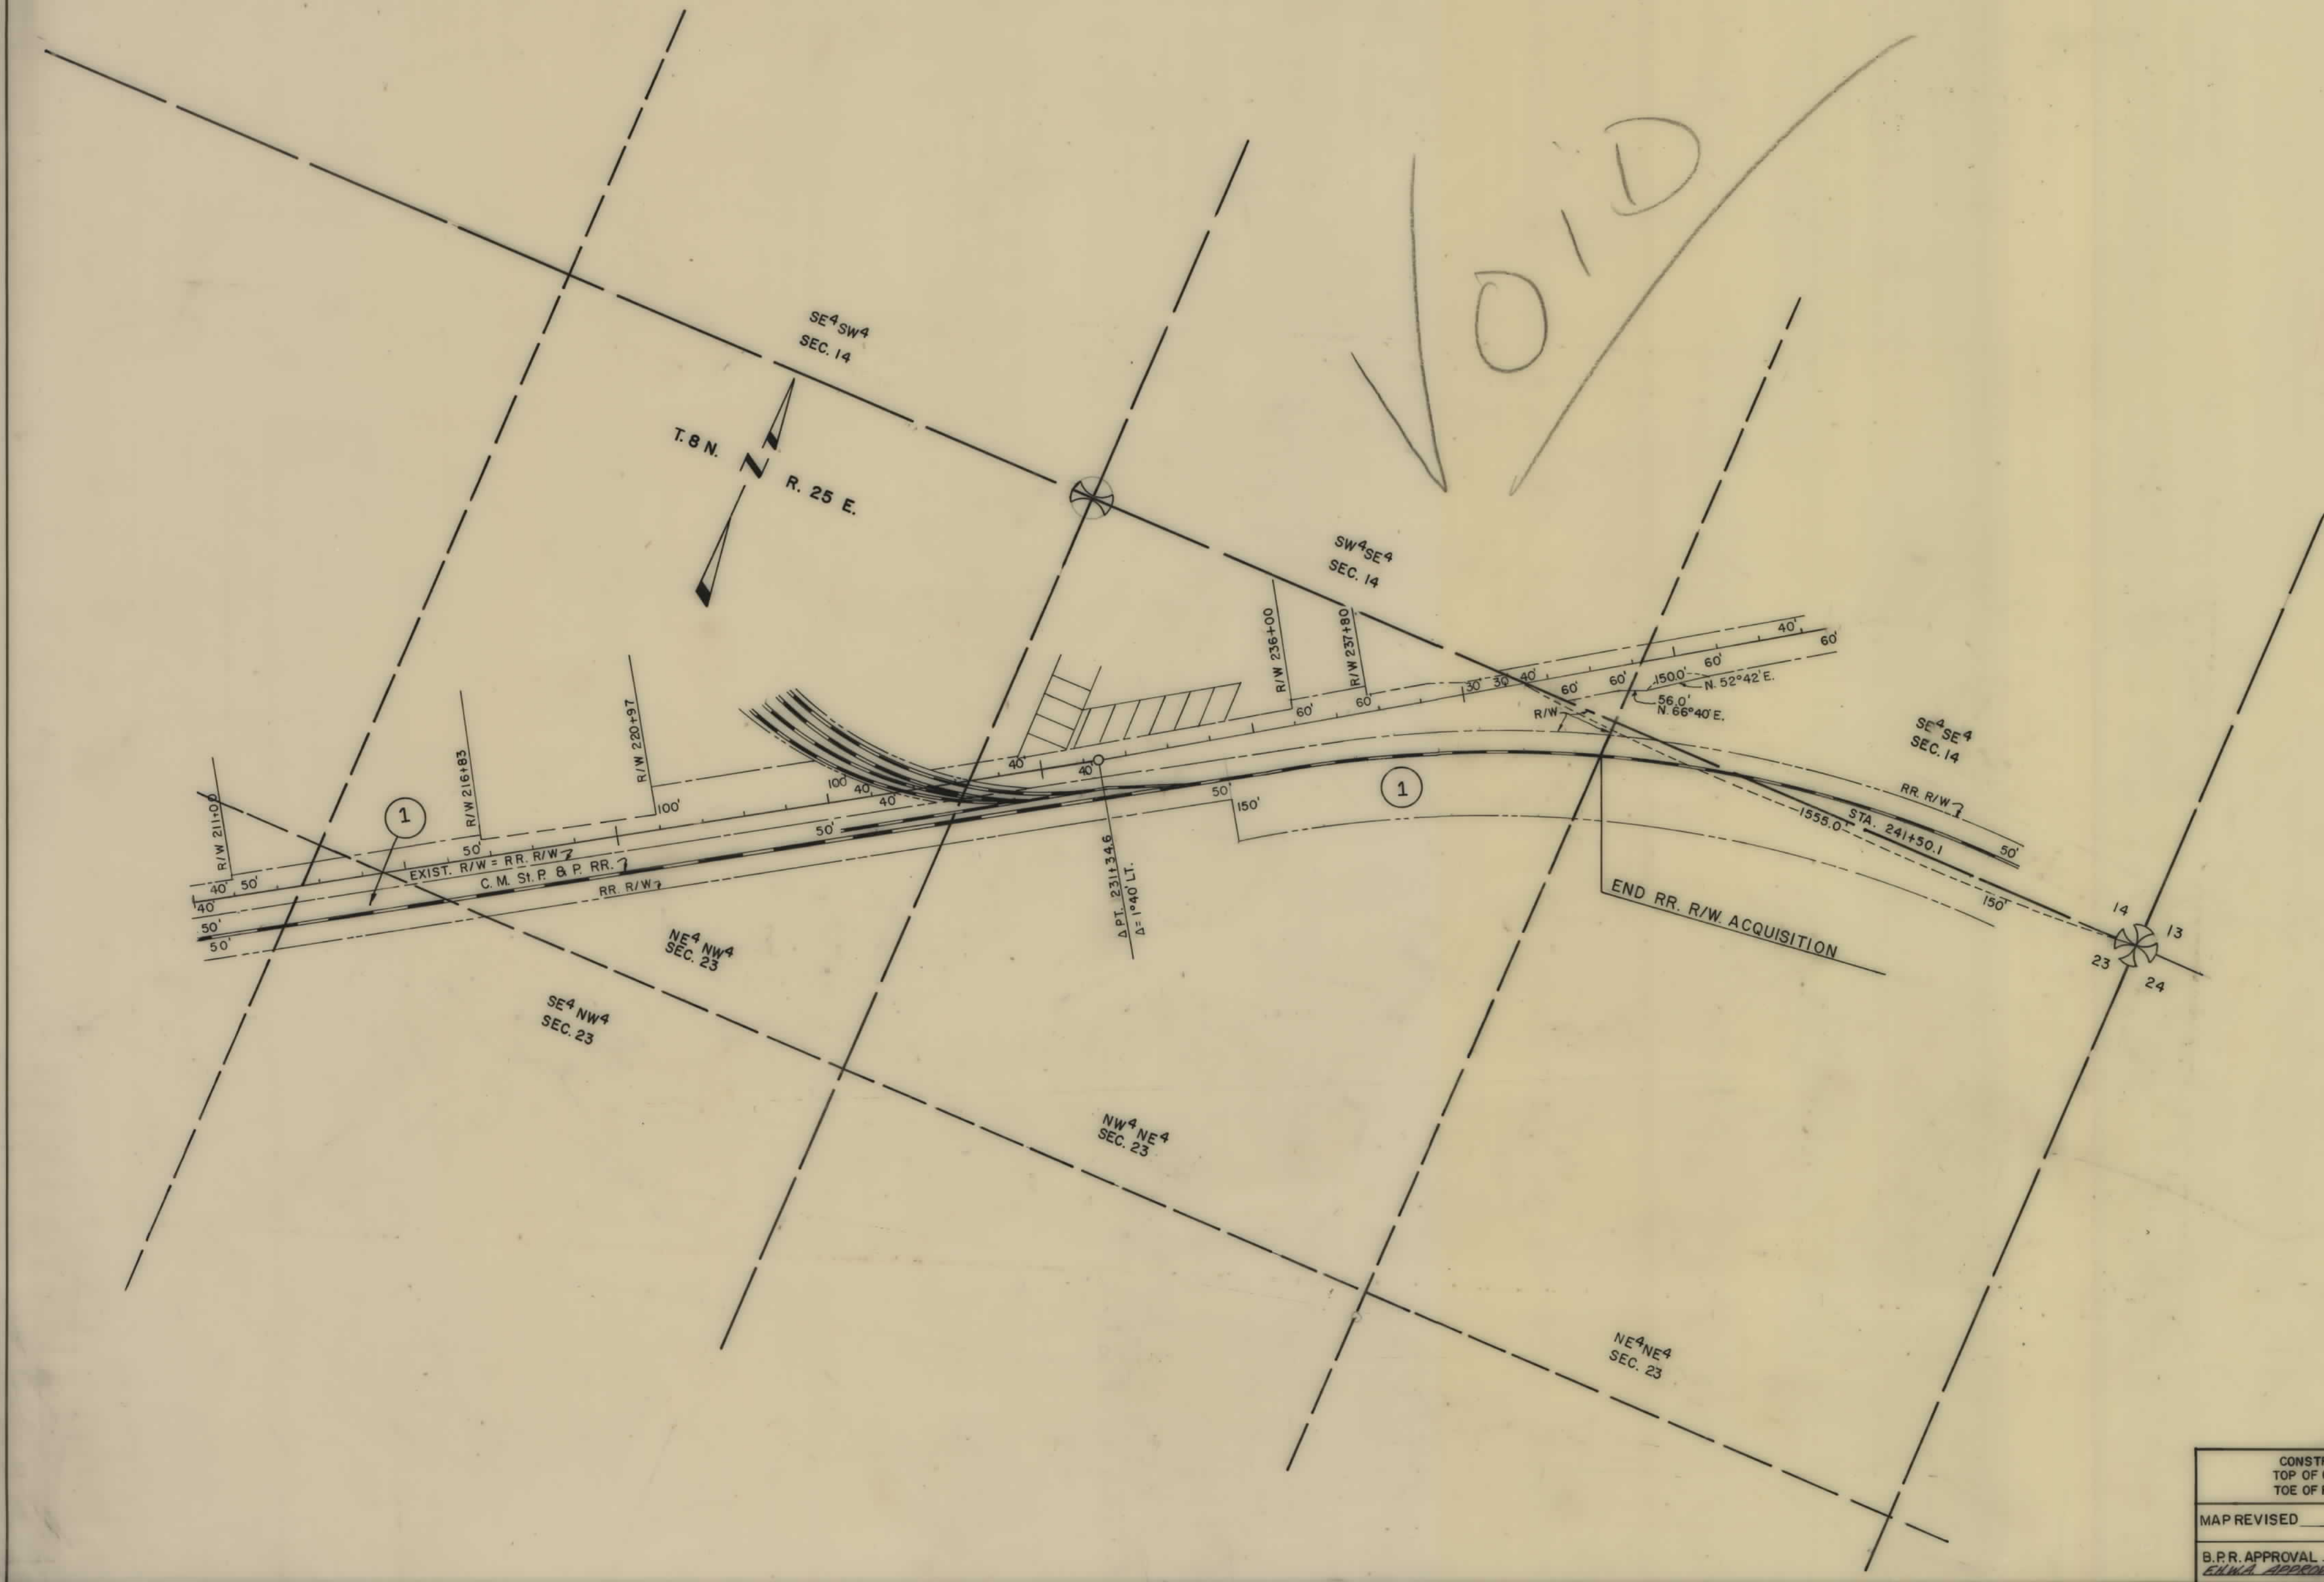

CONSTRUCTION LIMITS	TOP OF CUT	TOE OF FILL
MAP REVISED		
B.P.R. APPROVAL		
ENR APPROVAL: 7-22-91		

STATE OF MONTANA
STATE HIGHWAY COMMISSION
LAND REQUIRED FOR RIGHT OF WAY
MUSSEL SHELL COUNTY
SCALE 1" = 200' MAP COMPLETED