

OWNERSHIPS					
PARCEL	NAME	ADDRESS	TOTAL AREA	GROSS R/W AREA	P.T.W. AREA
1	L.B. FOSTER CO.	415 HOLIDAY DR. PITTSBURG PENN.		5.67 Ac.	1.85 Ac.
					3.82 Ac.

STATE	R/W NO.	SHEET NO.	NUMBER SHEETS
MONTANA	FOOD (1) 101	1	1

C.M. ST. P. & P. RR. R/W ACQUISITION
LOWETH CROSSING



STATE OF MONTANA
DEPARTMENT OF HIGHWAYS
LAND REQUIRED FOR RIGHT OF WAY
MEAGHER COUNTY

SCALE 1" = 200', MAP COMPLETED 7-21-81


FHWA. APPROVAL 8-7-81

REVISED: 5-25-83

OWNERSHIPS					
PARCEL	NAME	ADDRESS	TOTAL AREA	GROSS R/W AREA	P.T.W. AREA
1	UNIVERSAL-ROYAL APEX LTD. PARTNERSHIP, 412 RIVER ST., P.O. BOX 884, WALLACE, IDAHO		2.75 AC.	0.57 AC.	2.18 AC.

STATE	R/W NO.	SHEET NO.	NUMBER SHEETS
MONTANA	FOOD(1)	1101	1

ABANDONED C.M. ST. P. & P. RR. R/W
ACQUISITION
OVERPASS - RINGLING

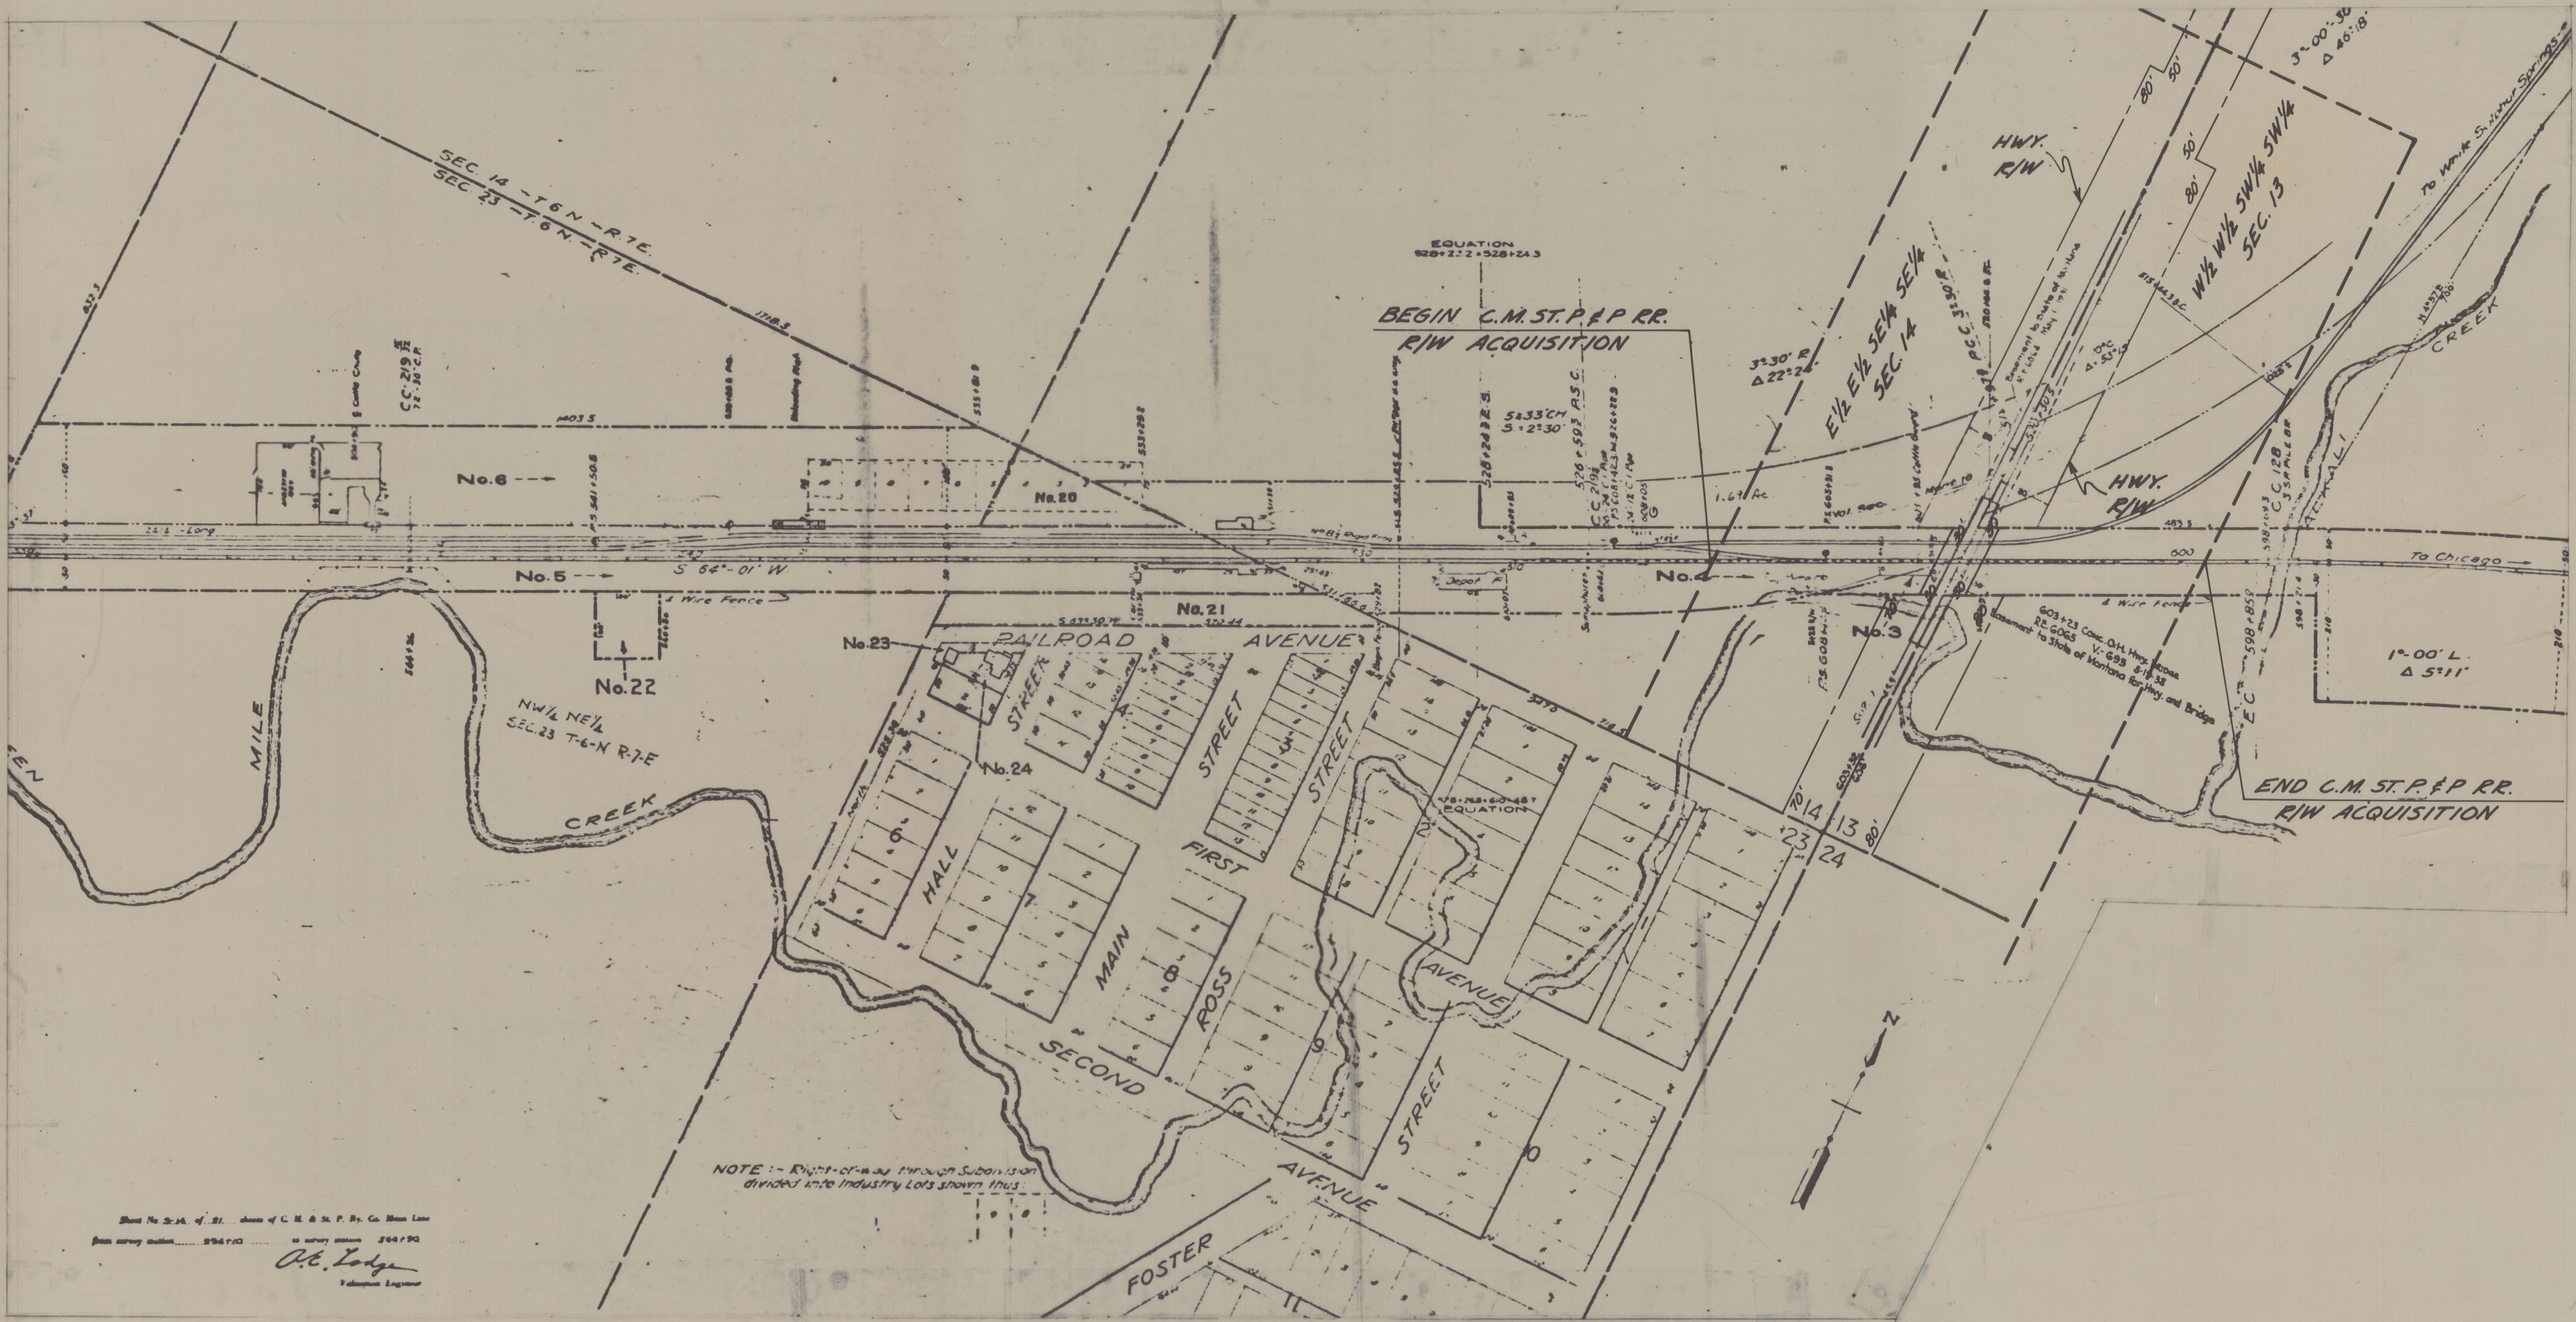

STATE OF MONTANA
DEPARTMENT OF HIGHWAYS
LAND REQUIRED FOR RIGHT OF WAY
MEAGHER COUNTY

SCALE 1" = 200', MAP COMPLETED

F.H.W.A. APPROVAL 7-24-81

REVISED: 5-25-83