


OWNERSHIPS					
PARCEL	NAME	ADDRESS	TOTAL AREA	GROSS R/W AREA	P.T. W. AREA
1	C. M. St. P. & P. RR.	SEE SHEET NO. 2			

T. 8 N. R. 25 E.

FED. ROAD DIST. NO.	STATE	FED. AID PROJECT NUMBERS		STATE NO.	SHEET NO.	TOTAL SHEETS
		CONST. NO.	R/W NO.			
	MONT.		GOOD (1) UNIT II		1	2

ABANDONED C. M. St. P. & P. RR. ACQUISITION OVERPASS (WEST OF ROUNDUP)

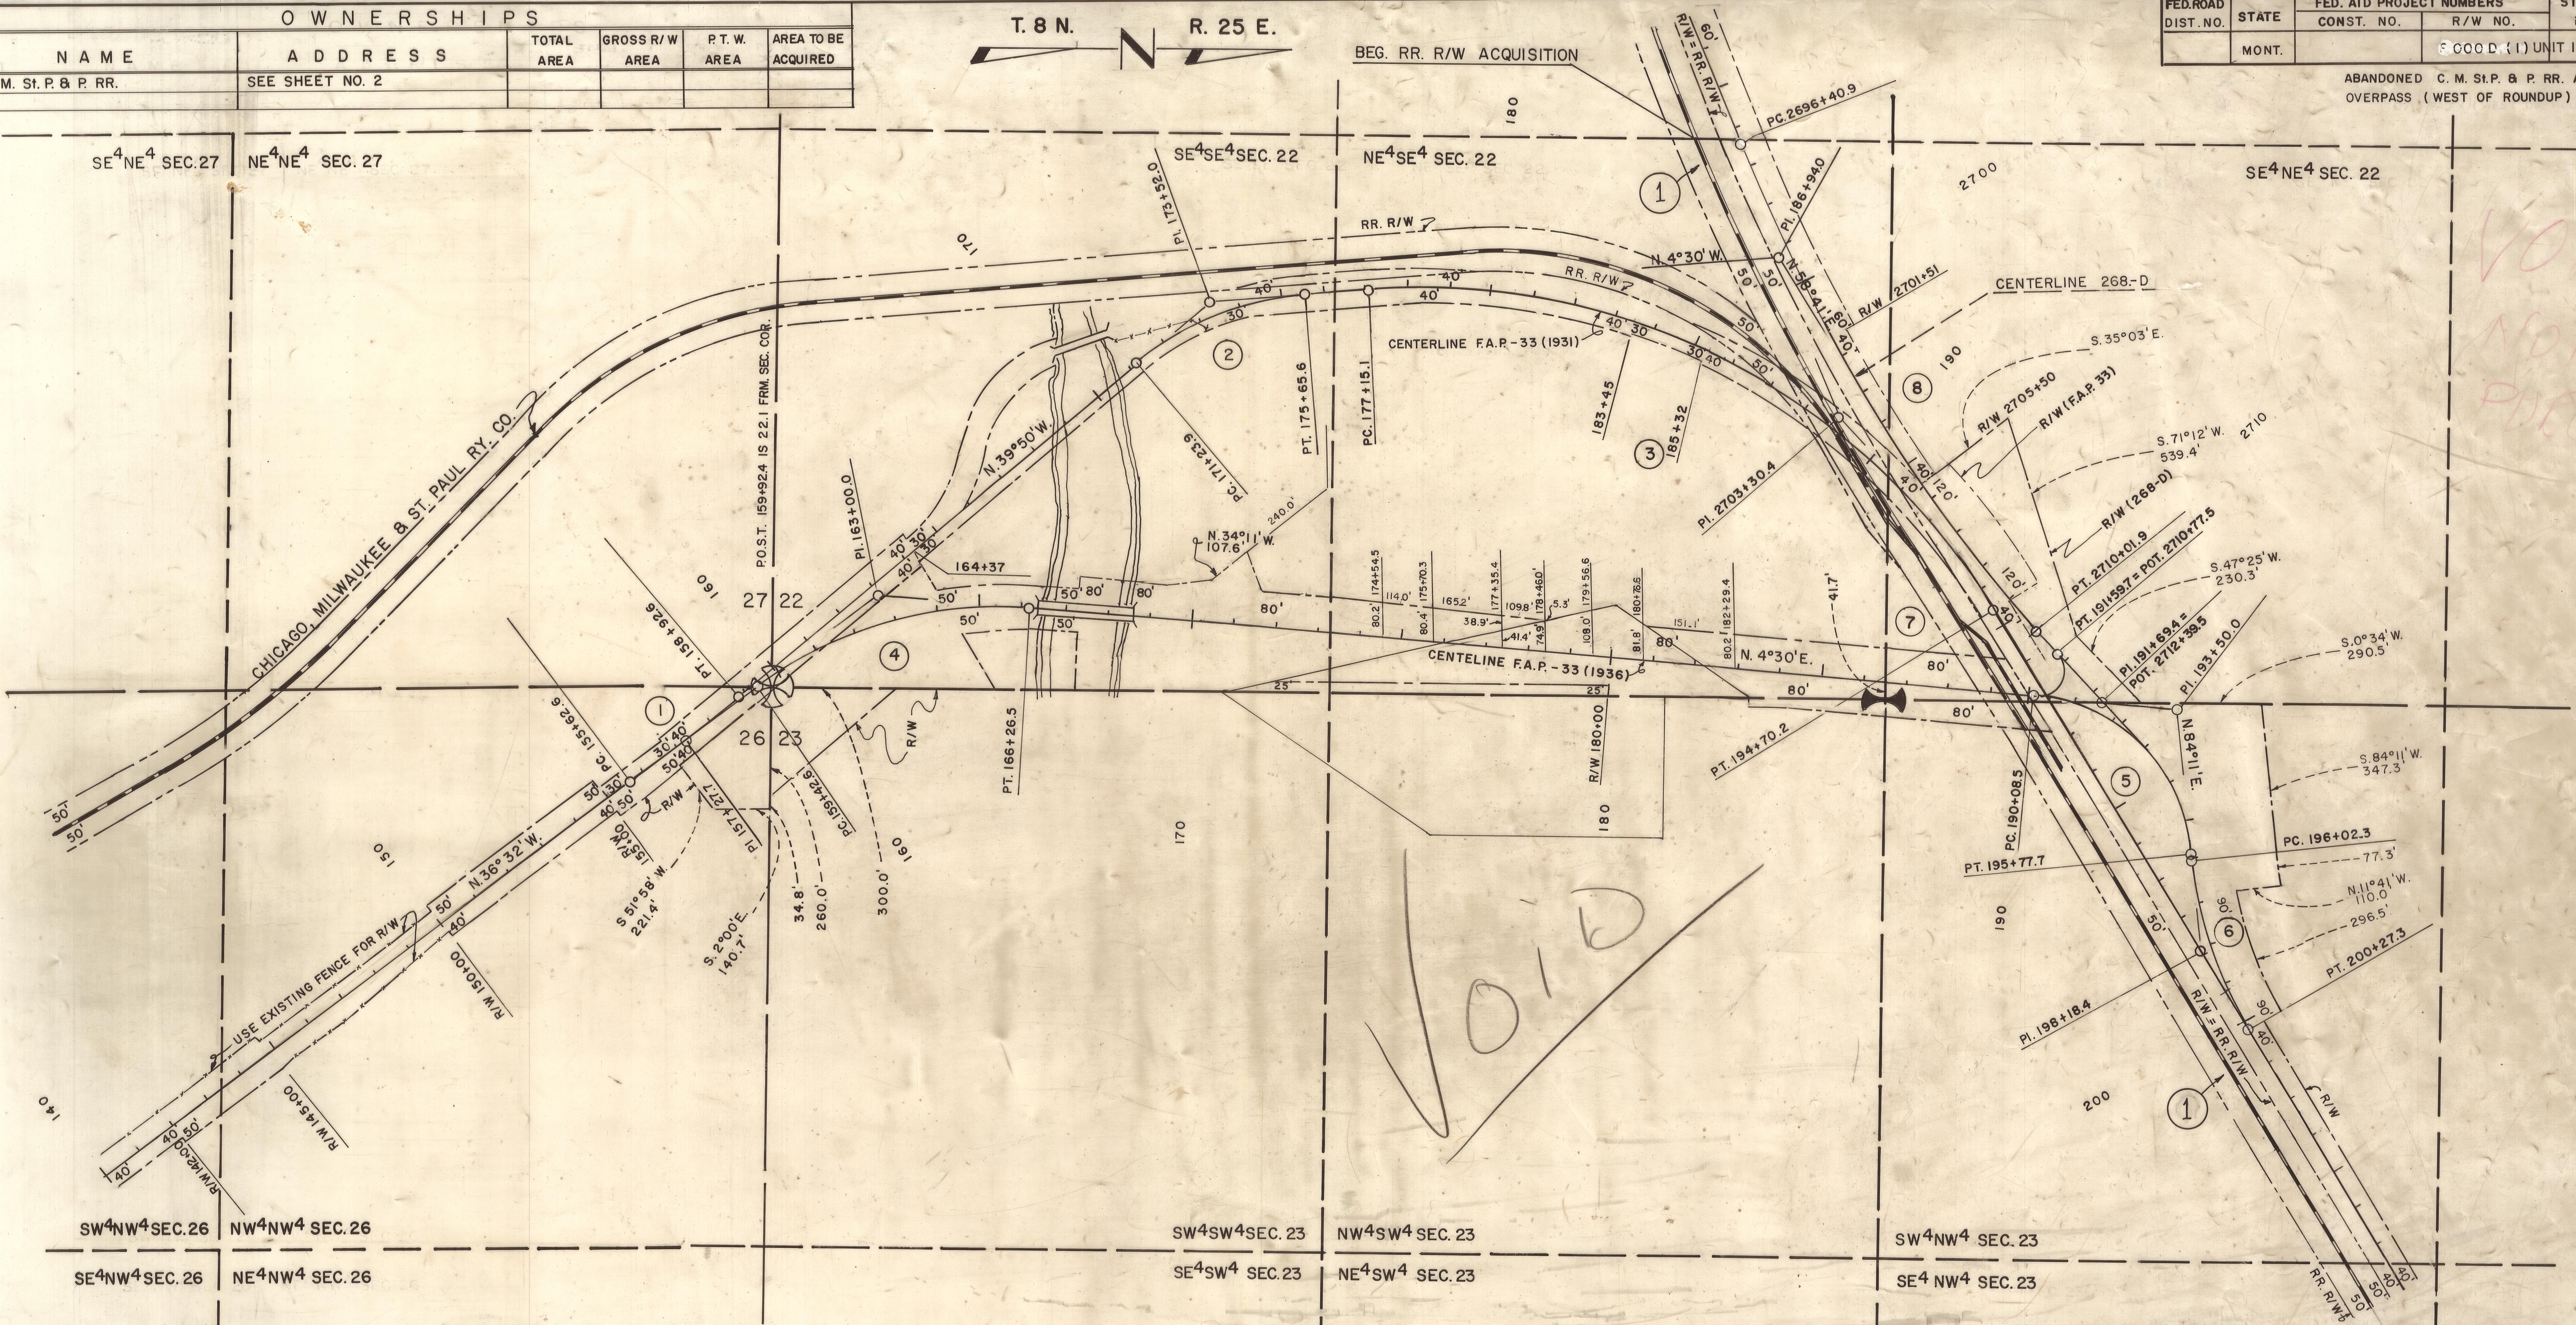

① Δ = 3°18' LT. D = 1°00' T = 165.1' L = 330.0' R = 5730.0'	② Δ = 35°20' RT D = 8°00' T = 228.1' L = 441.7' R = 716.3'	③ Δ = 63°11' RT. D = 3°36' T = 978.9' L = 1755.1' R = 1591.7'	④ Δ = 41°02' RT. D = 6°00' T = 357.4' L = 683.9' R = 955.0'	⑤ Δ = 79°41' RT. D = 14°00' T = 341.5' L = 569.2' R = 409.3'	⑥ Δ = 25°30' LT. D = 6°00' T = 216.1' L = 425.0' R = 955.0'	⑦ Δ = 137°05' RT. D = 90°00' T = 162.0' L = 152.3' R = 63.7	⑧ Δ = 22°41' LT. D = 1°40' T = 689.5' L = 1361.0' R = 3438.0'
--	---	--	--	---	--	--	--

CONSTRUCTION LIMITS	
TOP OF CUT	-----
TOE OF FILL	-----
MAP REVISED	
B.P.R. APPROVAL	
CHINA APPROVAL	7-22-91


STATE OF MONTANA STATE HIGHWAY COMMISSION LAND REQUIRED FOR RIGHT OF WAY	
MUSSEL SHELL	COUNTY
SCALE 1" = 200' MAP COMPLETED	

OWNERSHIPS					
PARCEL	NAME	ADDRESS	TOTAL AREA	GROSS R/W AREA	P.T.W. AREA
1	C. M. St. P. & P. RR.			16.04 Ac	0.46 Ac
					15.58 Ac.

FED. ROAD DIST. NO.	STATE	FED. AID PROJECT NUMBERS		STATE NO.	SHEET NO.	TOTAL SHEETS
		CONST. NO.	R/W NO.			
	MONT.		F O O D (1) UNIT II		2	2

ABANDONED C. M. St. P. & P. RR. ACQUISITION
OVERPASS (WEST OF ROUNDUP)

VOID
NOT
PURCHASED

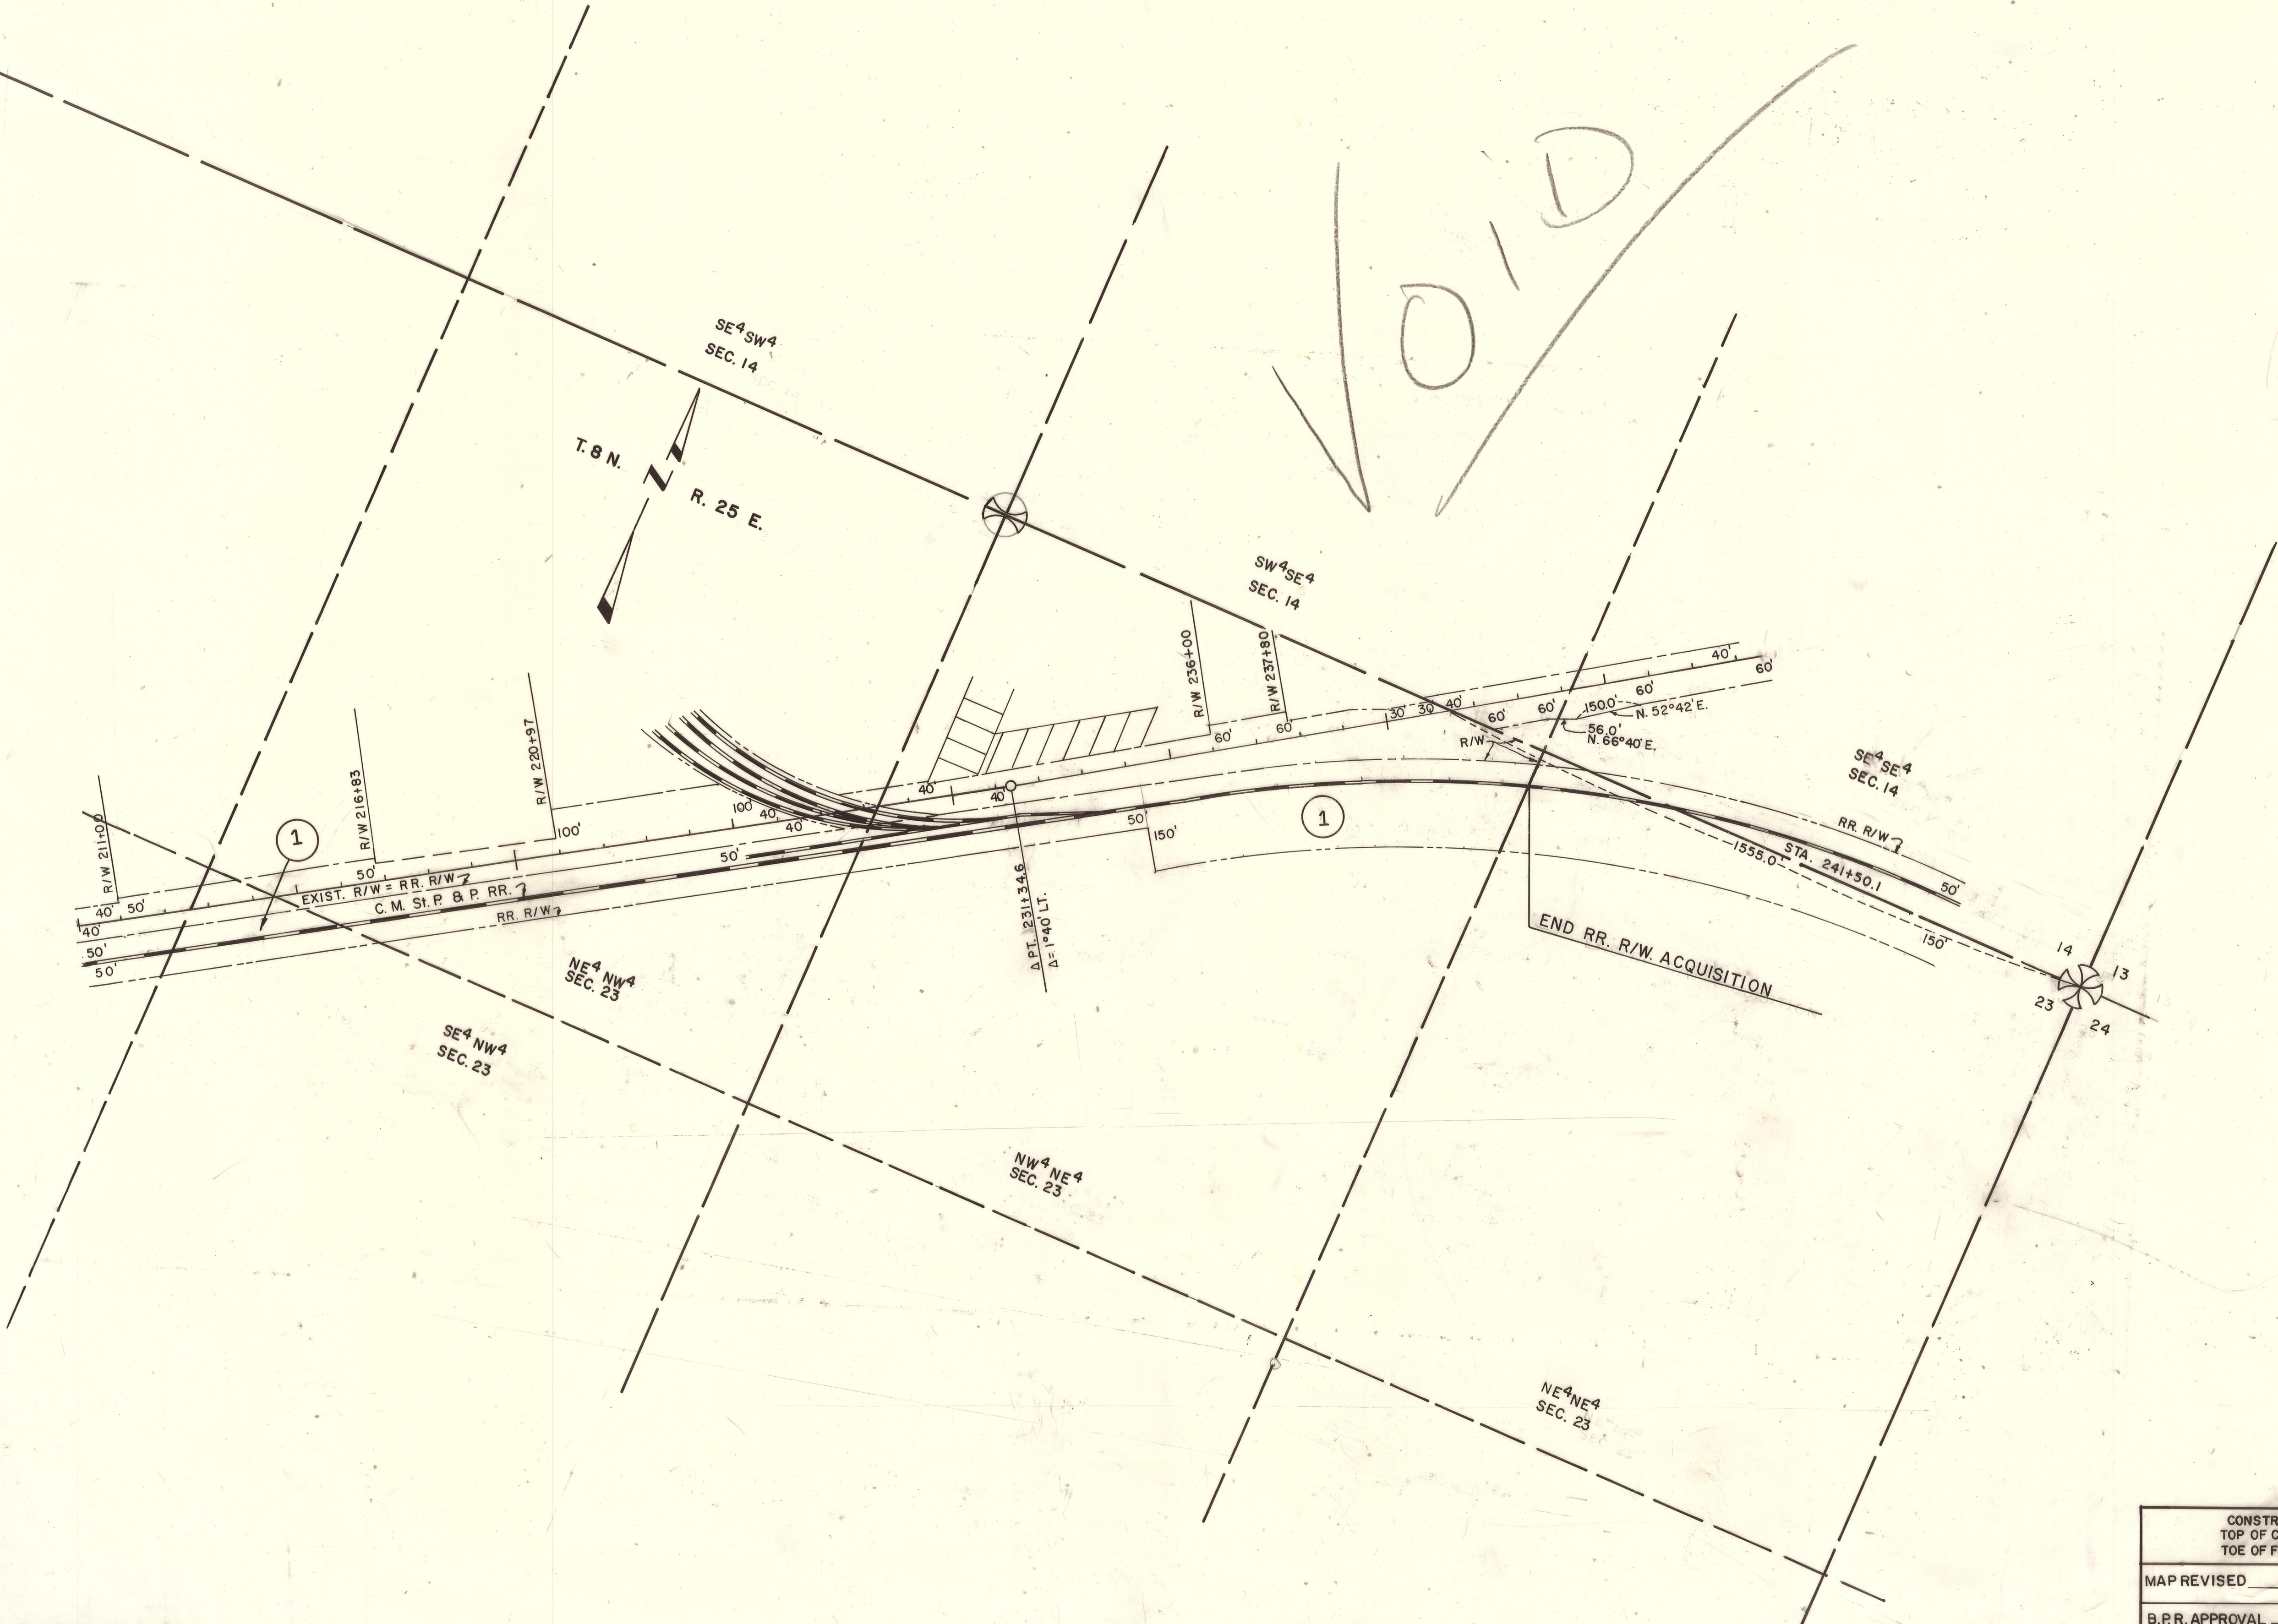

CONSTRUCTION LIMITS TOP OF CUT _____ TOE OF FILL _____	STATE OF MONTANA STATE HIGHWAY COMMISSION LAND REQUIRED FOR RIGHT OF WAY MUSSEL SHELL COUNTY
MAP REVISED _____	SCALE 1" = 200' MAP COMPLETED _____
B.P.R. APPROVAL _____ E.H.W.A. APPROVAL: 7-22-81	