


OWNERSHIPS					
PARCEL	NAME	ADDRESS	TOTAL AREA	GROSS R/W AREA	P.T.W. AREA
/	C.M. St.P. & P. RR.			8.25 AC.	5.00 AC.
					3.25 AC.

STATE	R/W NO.	SHEET NO.	NUMBER SHEETS
MONTANA	F000D(1)	U-81	1

ABANDONED C.M. St.P. & P. R.R. R/W ACQ.
OVERPASS-WEST OF ALBERTON

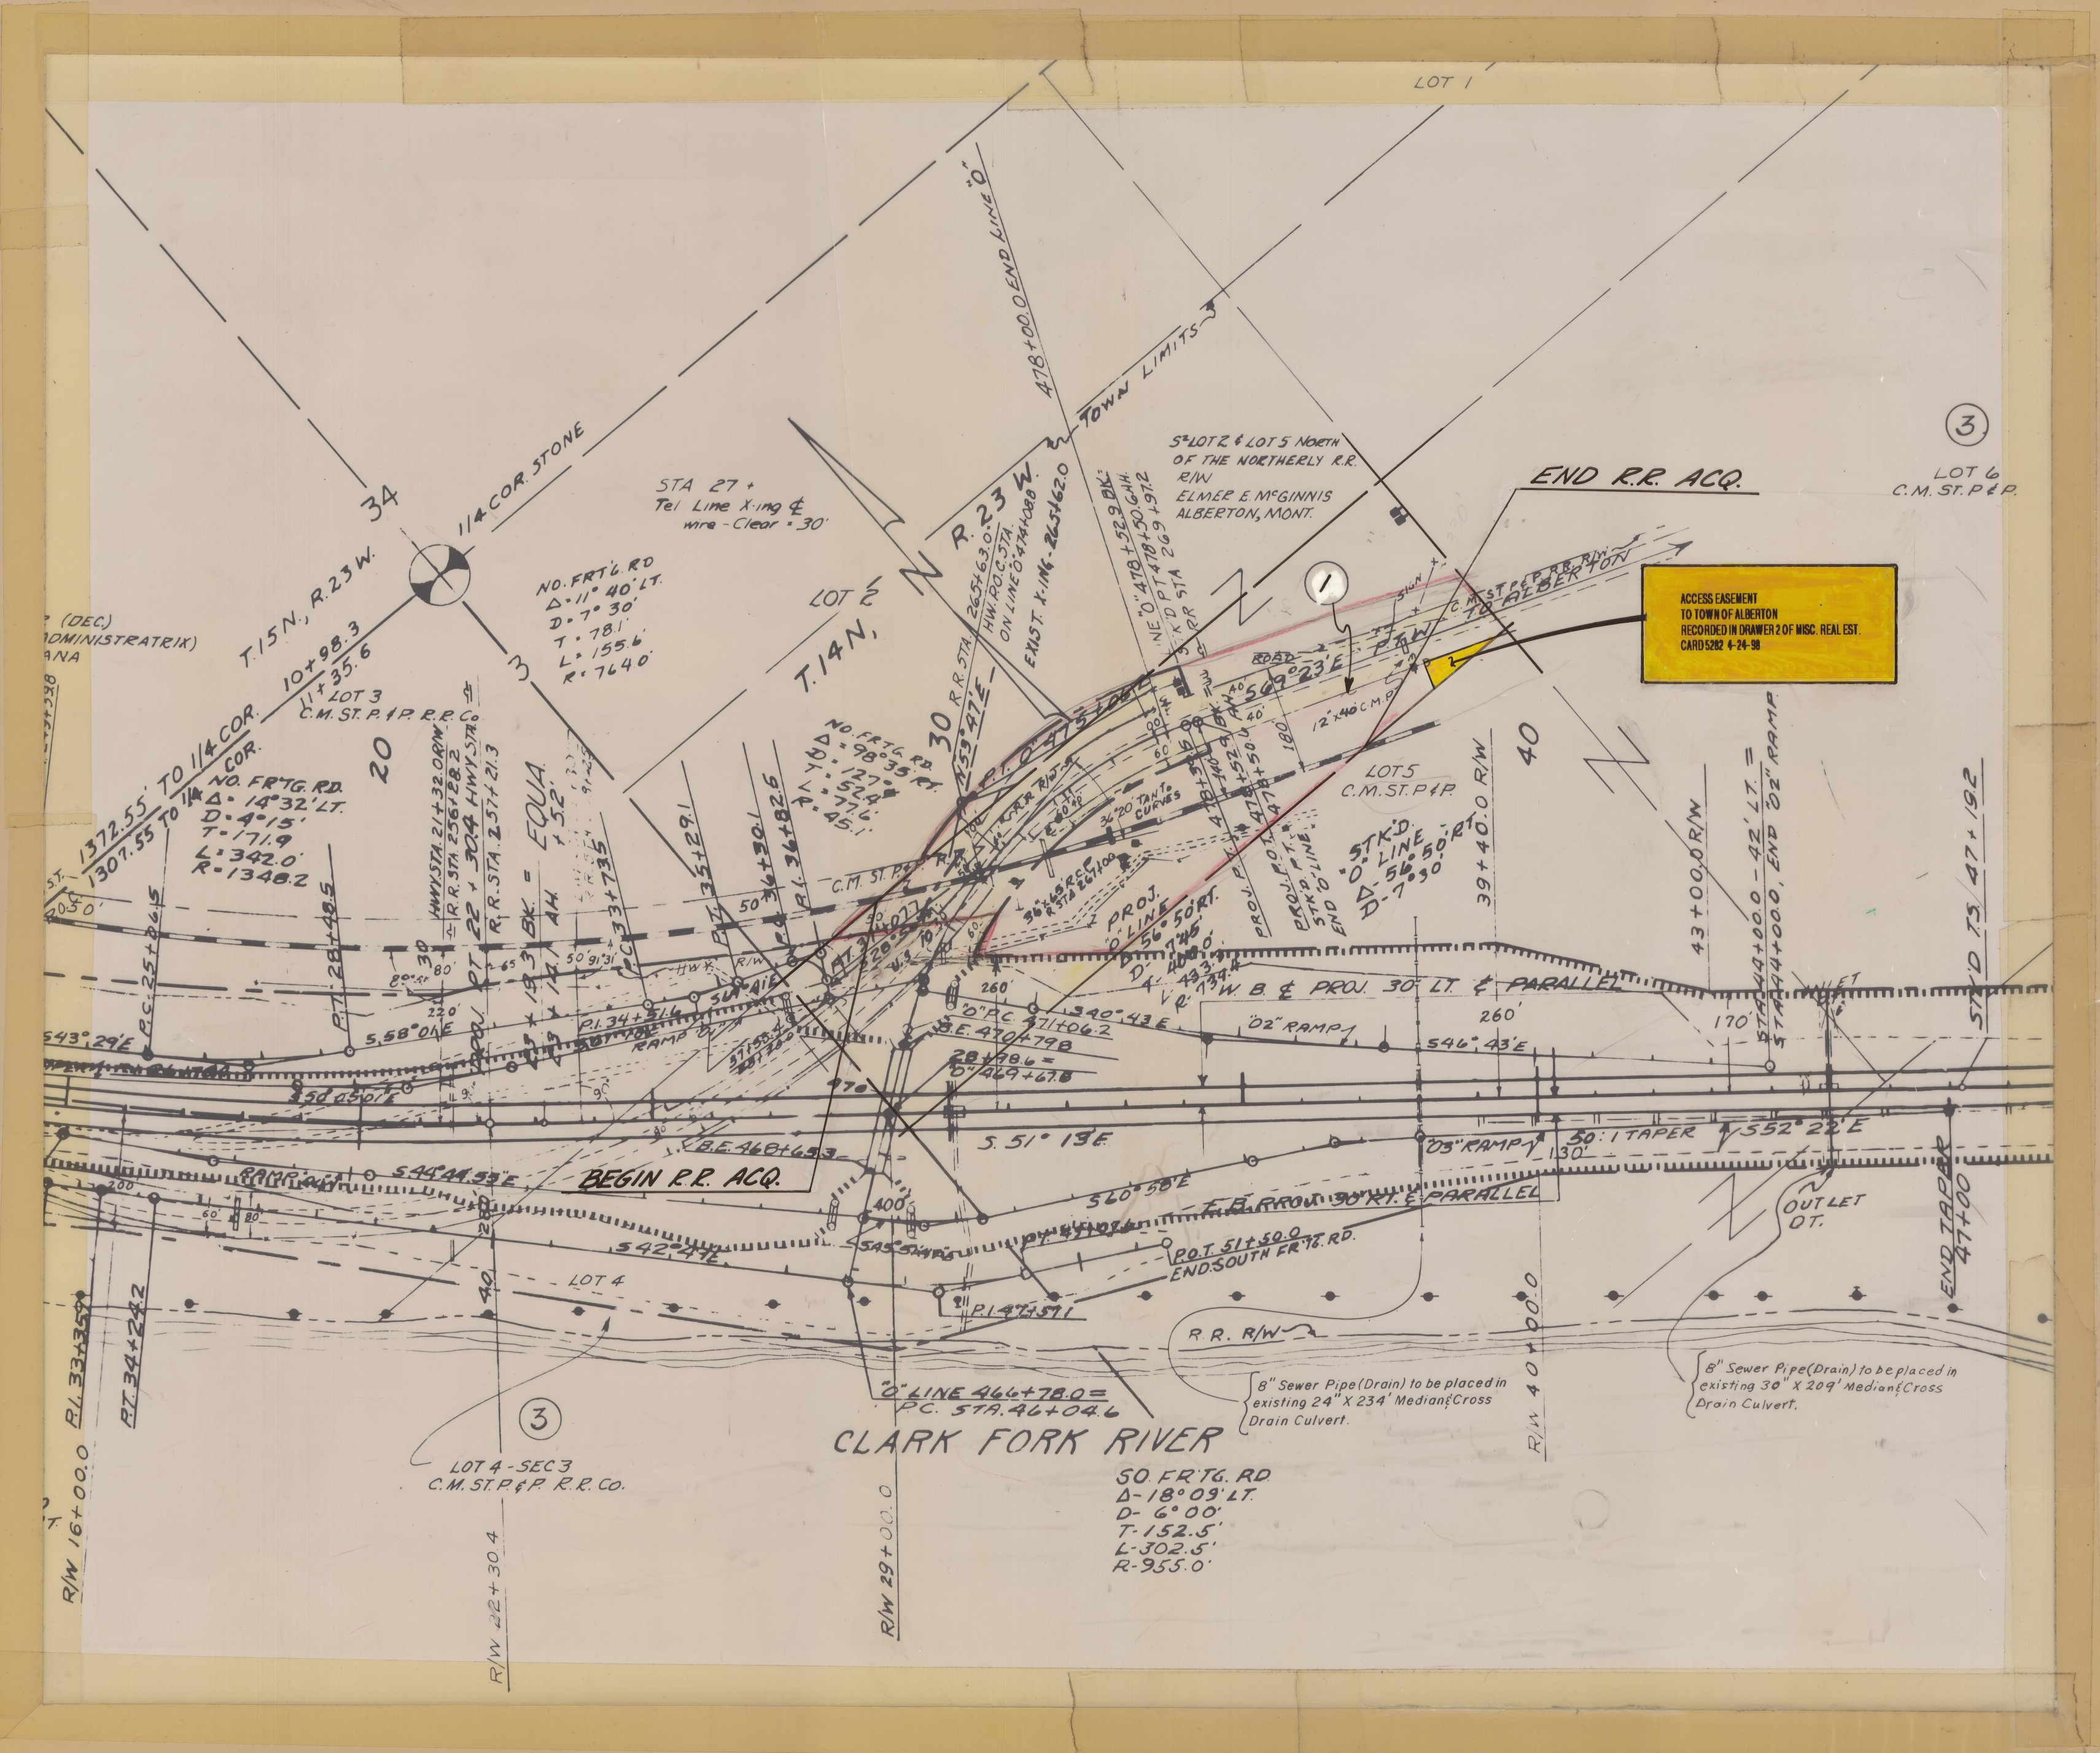

STATE OF MONTANA
DEPARTMENT OF HIGHWAYS
LAND REQUIRED FOR RIGHT OF WAY
MINERAL COUNTY

FHWA. APPROVAL 12-17-82

SCALE 1" = 200' MAP COMPLETED