


PLANS
NOT
TO
SCALE

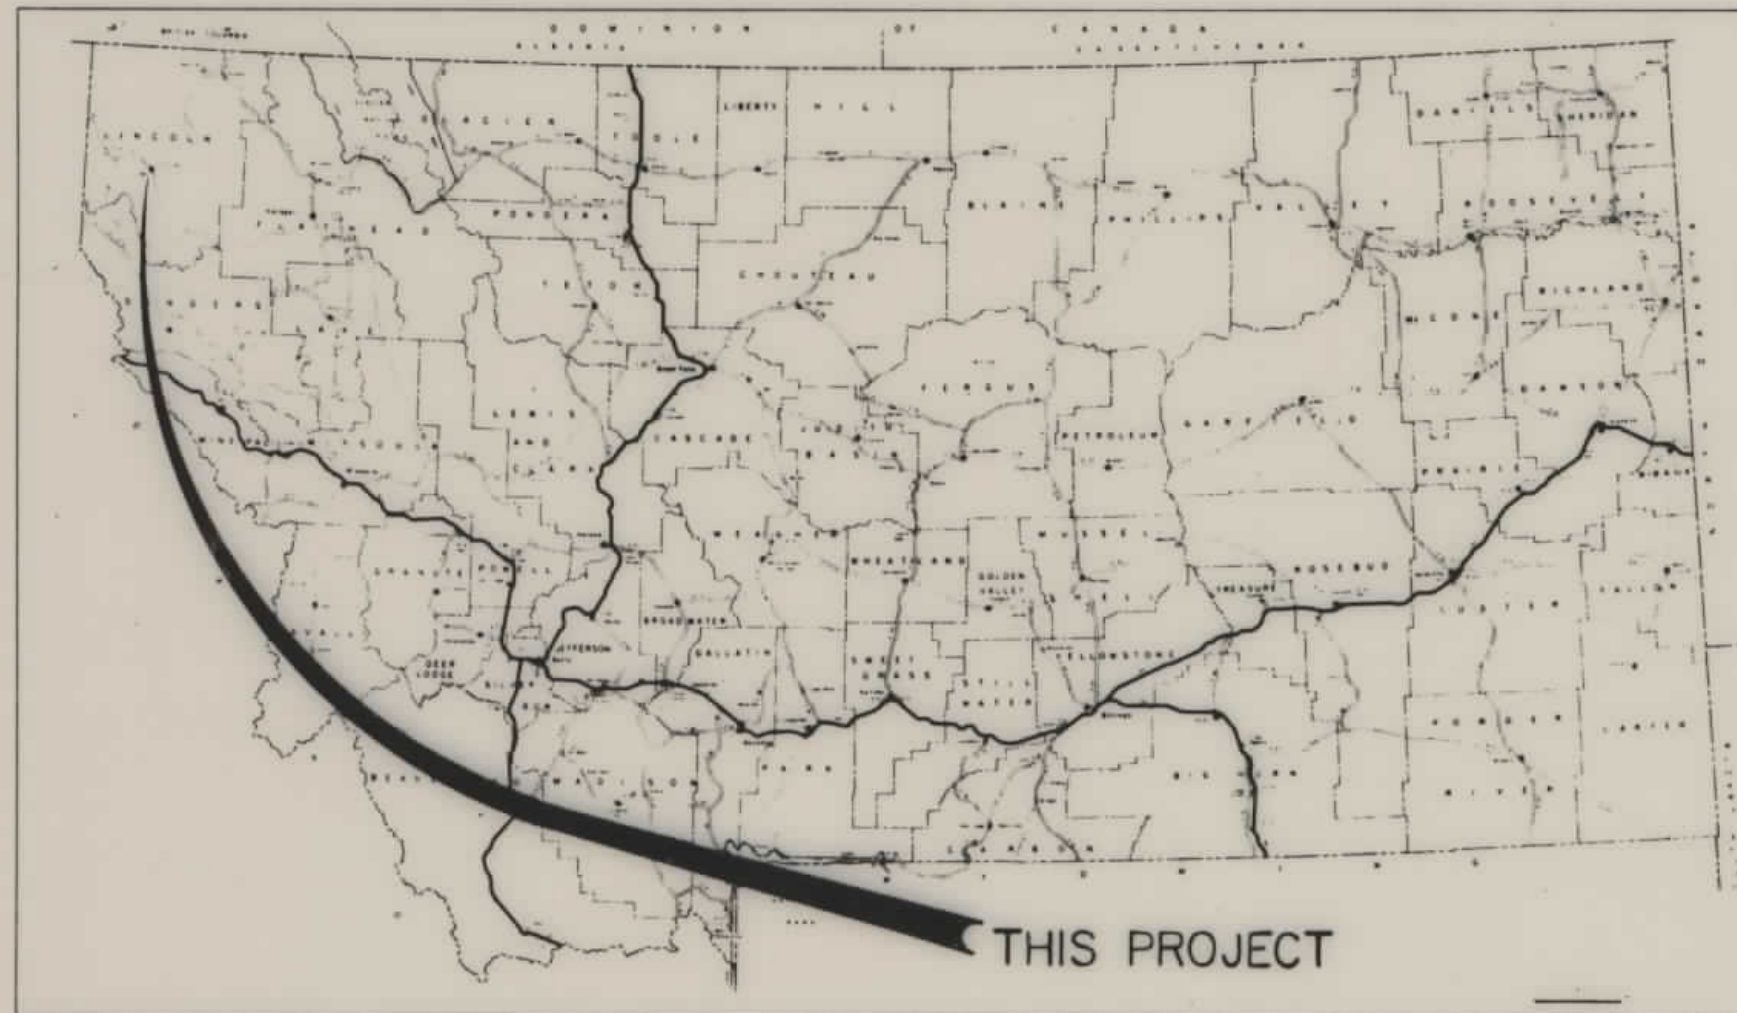


STATE OF MONTANA
DEPARTMENT OF HIGHWAYS
RIGHT OF WAY PLAN OF
FEDERAL AID PROJECT NO.
LIBBY SOUTHEAST
LINCOLN COUNTY

6.70 MILES

SCALE 1"=200'

AREA PROSPECTED FOR SURFACING MATERIAL
LAB NO'S. 592385 - 592399

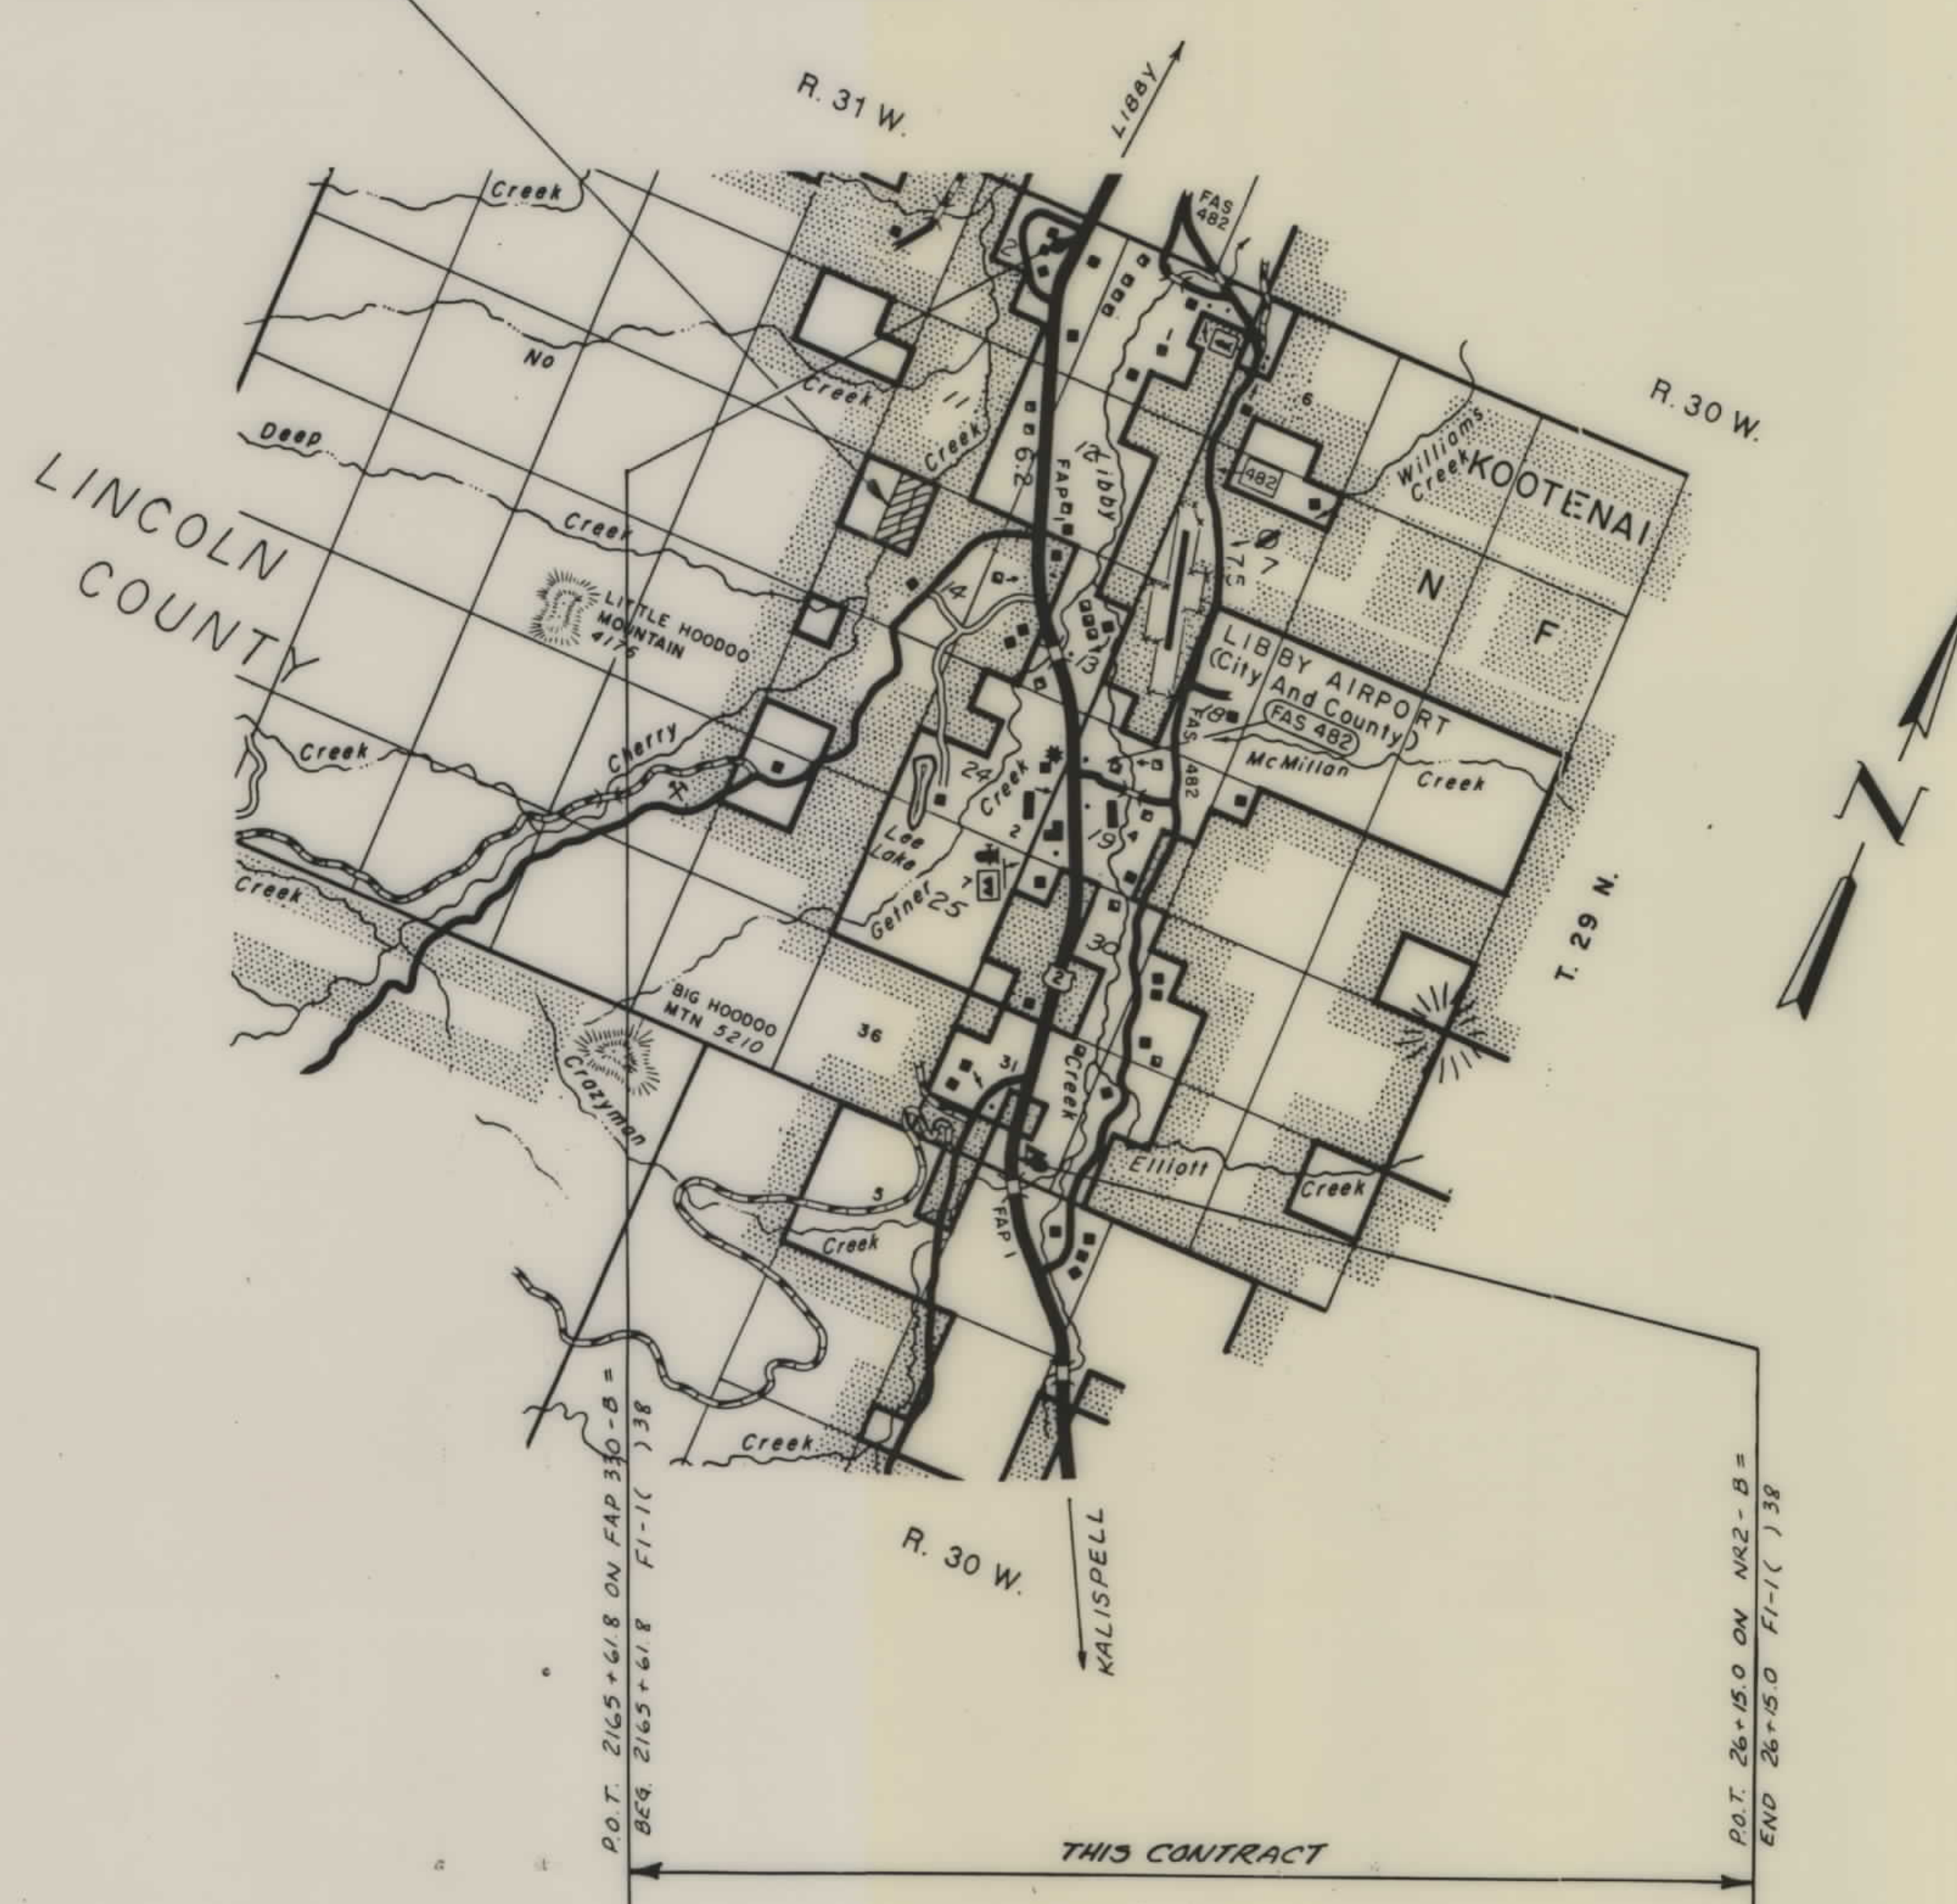

STATE	PROJECT NO.	SHEET NO.	TOTAL SHEETS
MONT.	F 1-1(19) 38	1	3

F 1-1(19) 38 R W
F-HES 1-1(19) CONST.

INDEX		
PARCEL NO.	OWNERSHIPS	SHEET NO.
1	RONALD A. BARNES	2
2	LARRY H. & CHARLENE MERZ	2
3	J. NEILS LUMBER COMPANY	2
4 & 11	UNITED STATES OF AMERICA	2 & 3
5, 5A	ESBOW & ETHEL BACHE	2
6	LOUIS & EDITH BOTHMAN	2
7	WINFIELD B. & DOROTHY A. MAURER	3
8	KENNETH ROBINSON	3
9	EDWIN L. & JANE LEWIS	3
10	WILLIAM W. & ROBIN D. WILKE	3
12	WALTER A. & CARRIE MAE GEHRKE	2
13	DELETED	

RELATED PROJECTS

ASSOCIATED PROJECT
AGREEMENT NUMBERS

R W & I.C.	
P. E.	F 1-1(19) 38

STATE OF MONTANA DEPARTMENT OF HIGHWAYS	
APPROVED: <i>December 30, 1986</i>	
GARY J. WICKS DIRECTOR OF HIGHWAYS BY <i>Stephen C. Kologi</i> CHIEF PRECONSTRUCTION BUREAU	
U.S. DEPARTMENT OF TRANSPORTATION FEDERAL HIGHWAY ADMINISTRATION	
APPROVED:	
DIVISION ADMINISTRATOR	DATE

MAP REVISED:
5-22-87, 6-3-87

APPROVAL DATE 1-14-87
5-22-87




F 1-1(30) 38

PLAN	DATE	BY
NOTE BOOK		
NO.		

PROFILE	DATE	BY
NOTE BOOK		
NO.		

OWNERSHIPS					
PARCEL	NAME	ADDRESS	TOTAL AREA	GROSS R/W AREA TO BE ACQUIRED	CONST. PMT. AREA
1	RONALD A. BARNES	PACIFIC PALISADES, CR. 90272			0.10 AC.
2	LARRY H. CHARLENE MERZ	RTE. 1 BOX 971, LIBBY, MT. 59923			0.02 AC.
3	J. NEILS LUMBER COMPANY	96 CHAMPION INTERNATIONAL COR.			0.03 AC.
4	UNITED STATES OF AMERICA	WASHINGTON, D.C.			0.16 AC.
5	ESBON F. ETHEL BACHE	8801 U.S. HWY. 250, LIBBY, MT. 59923			0.02 AC.
6	LOUIS F. EDITH BOHANNAN	8926 U.S. HWY. 250, LIBBY, MT. 59923			0.02 AC.
12	WALTER A. F. CARRIE MAE GEHRKE	8978 U.S. HWY. 250, " " "		0.06 AC.	0.05 AC.
5A	ESBON F. ETHEL BACHE	8801 " " " " " " "			0.07 AC.
13	DELETED				



STATE	PROJECT NO.	SHEET NO.	TOTAL SHEETS
MONT.	FI-1(19)38	2	3

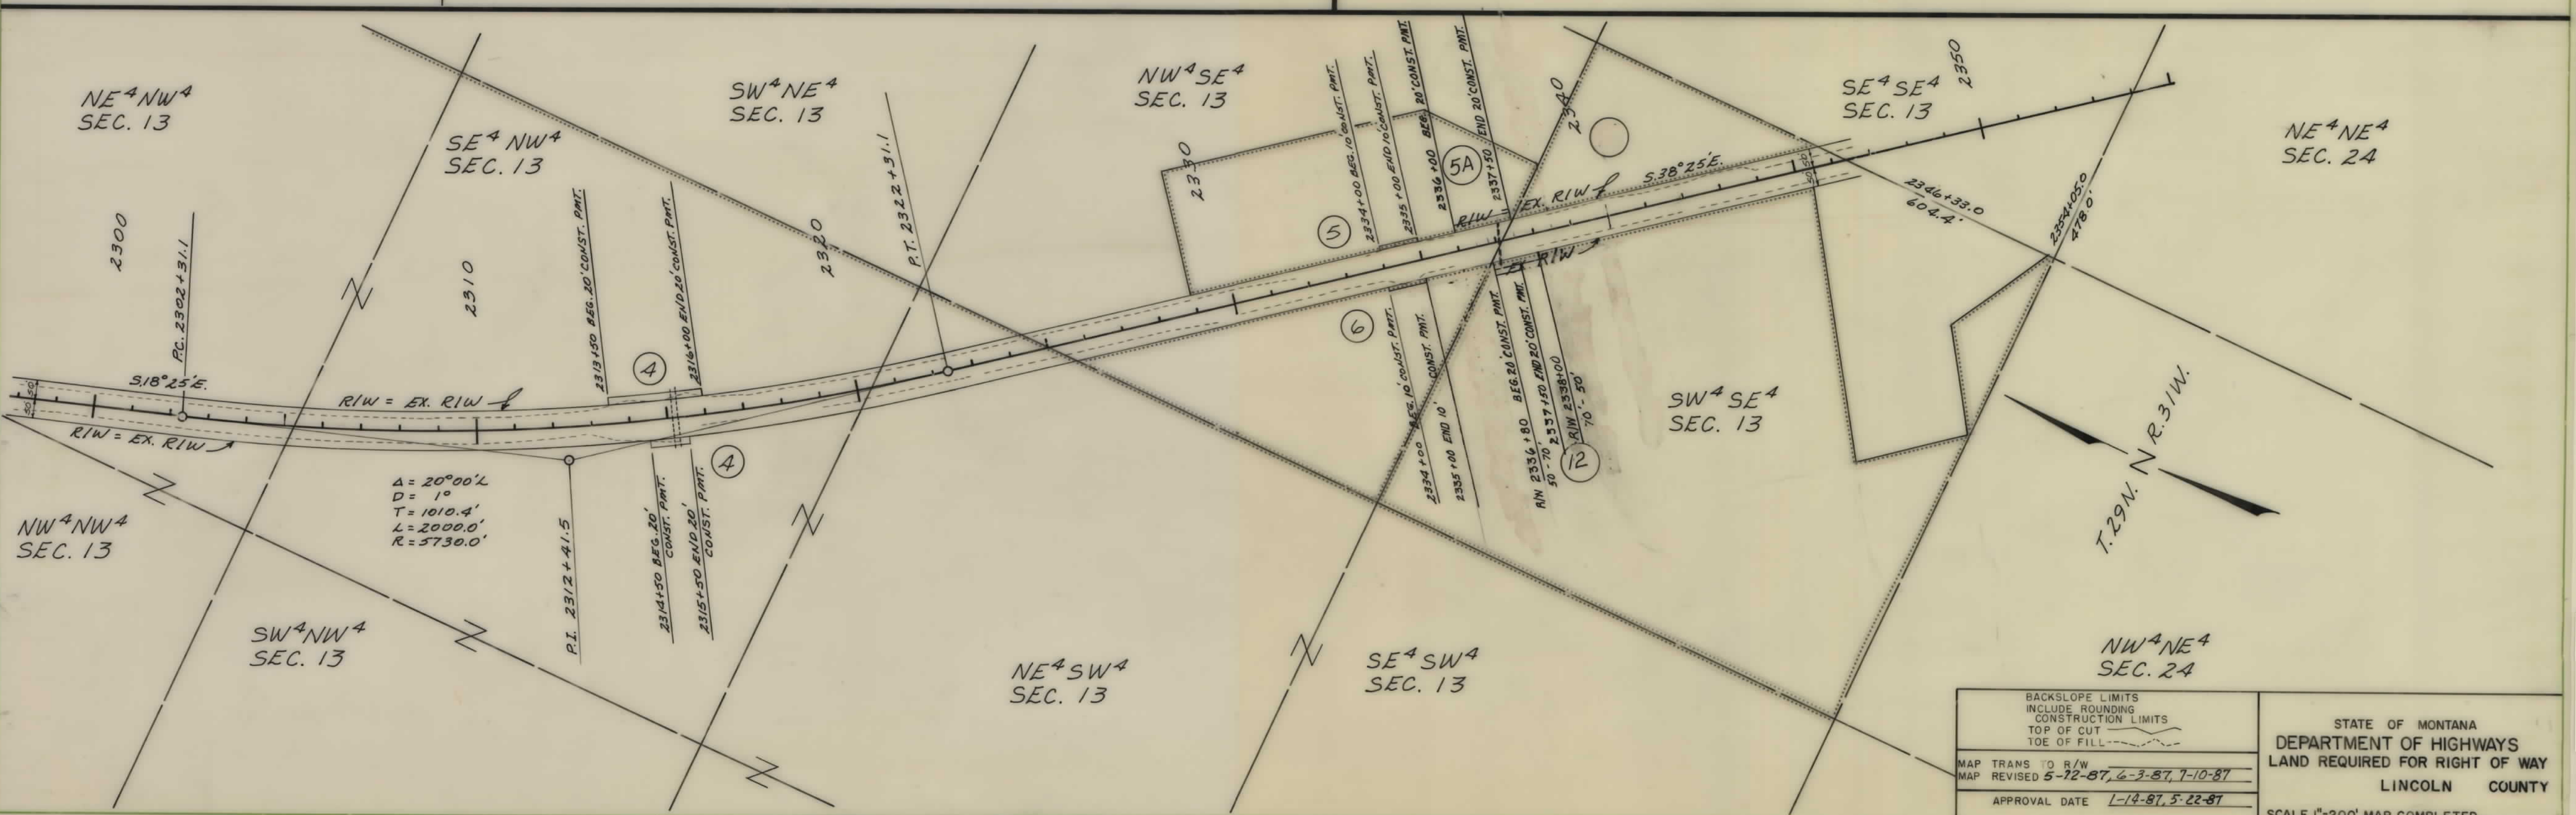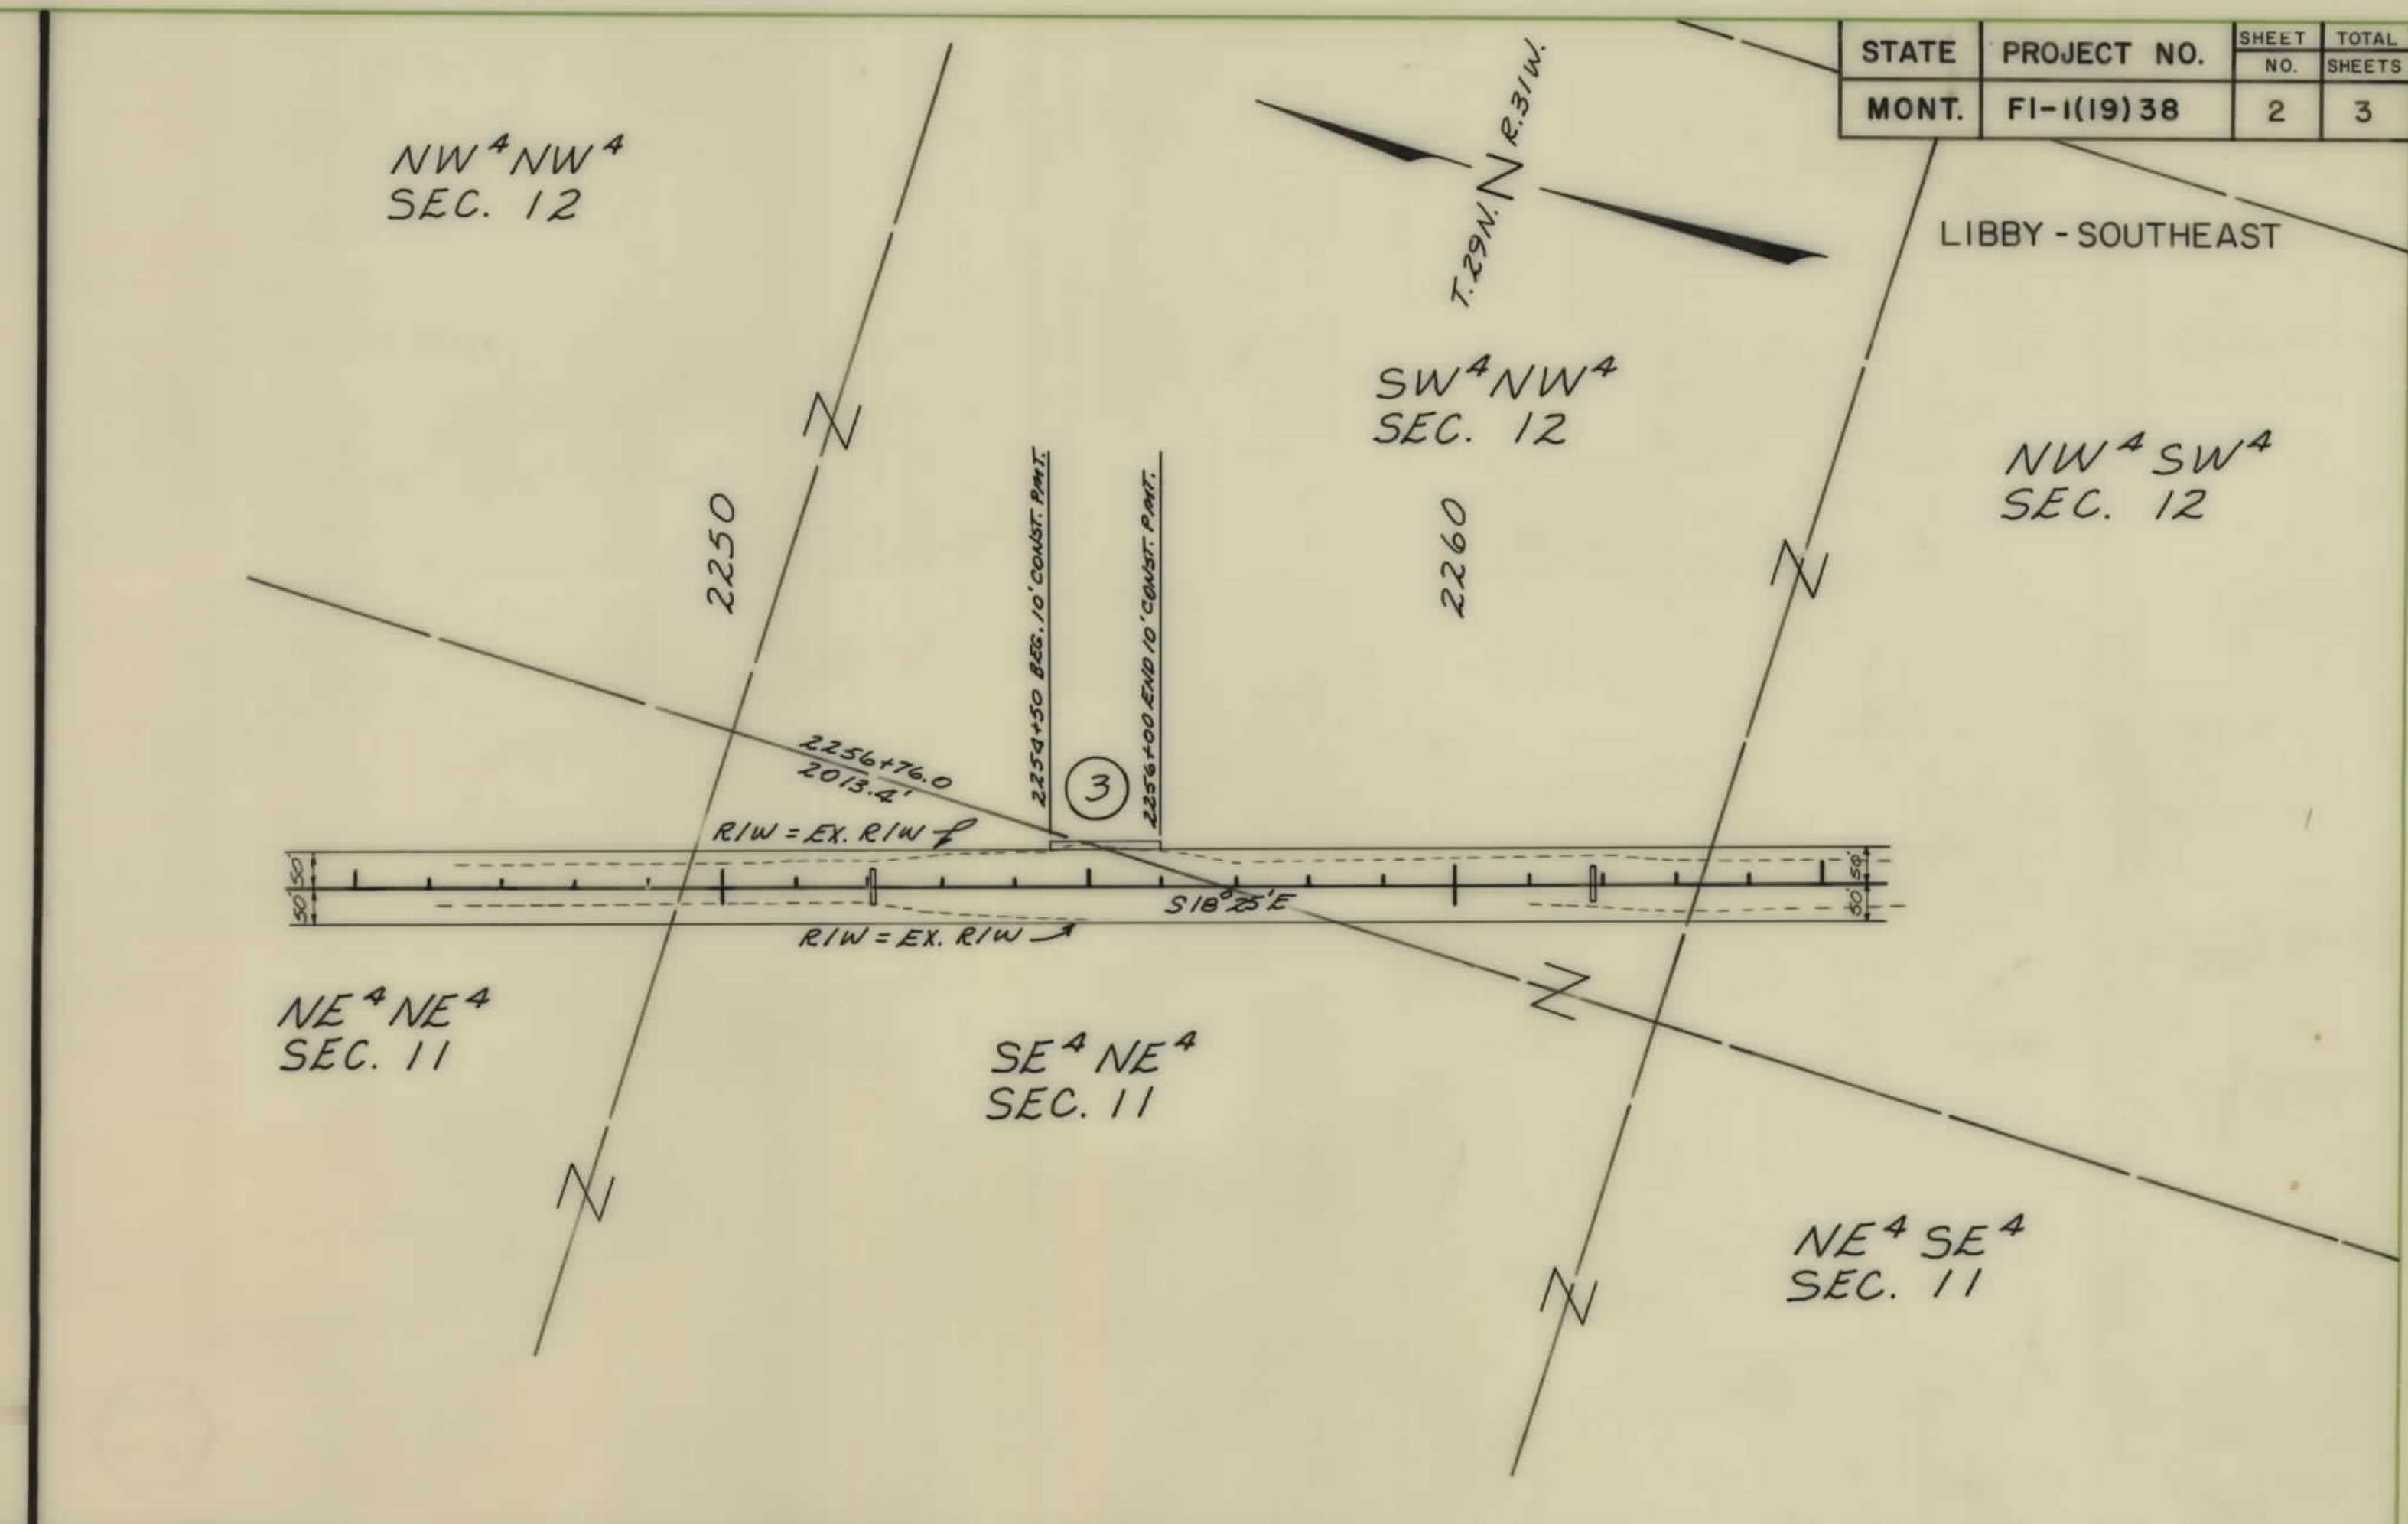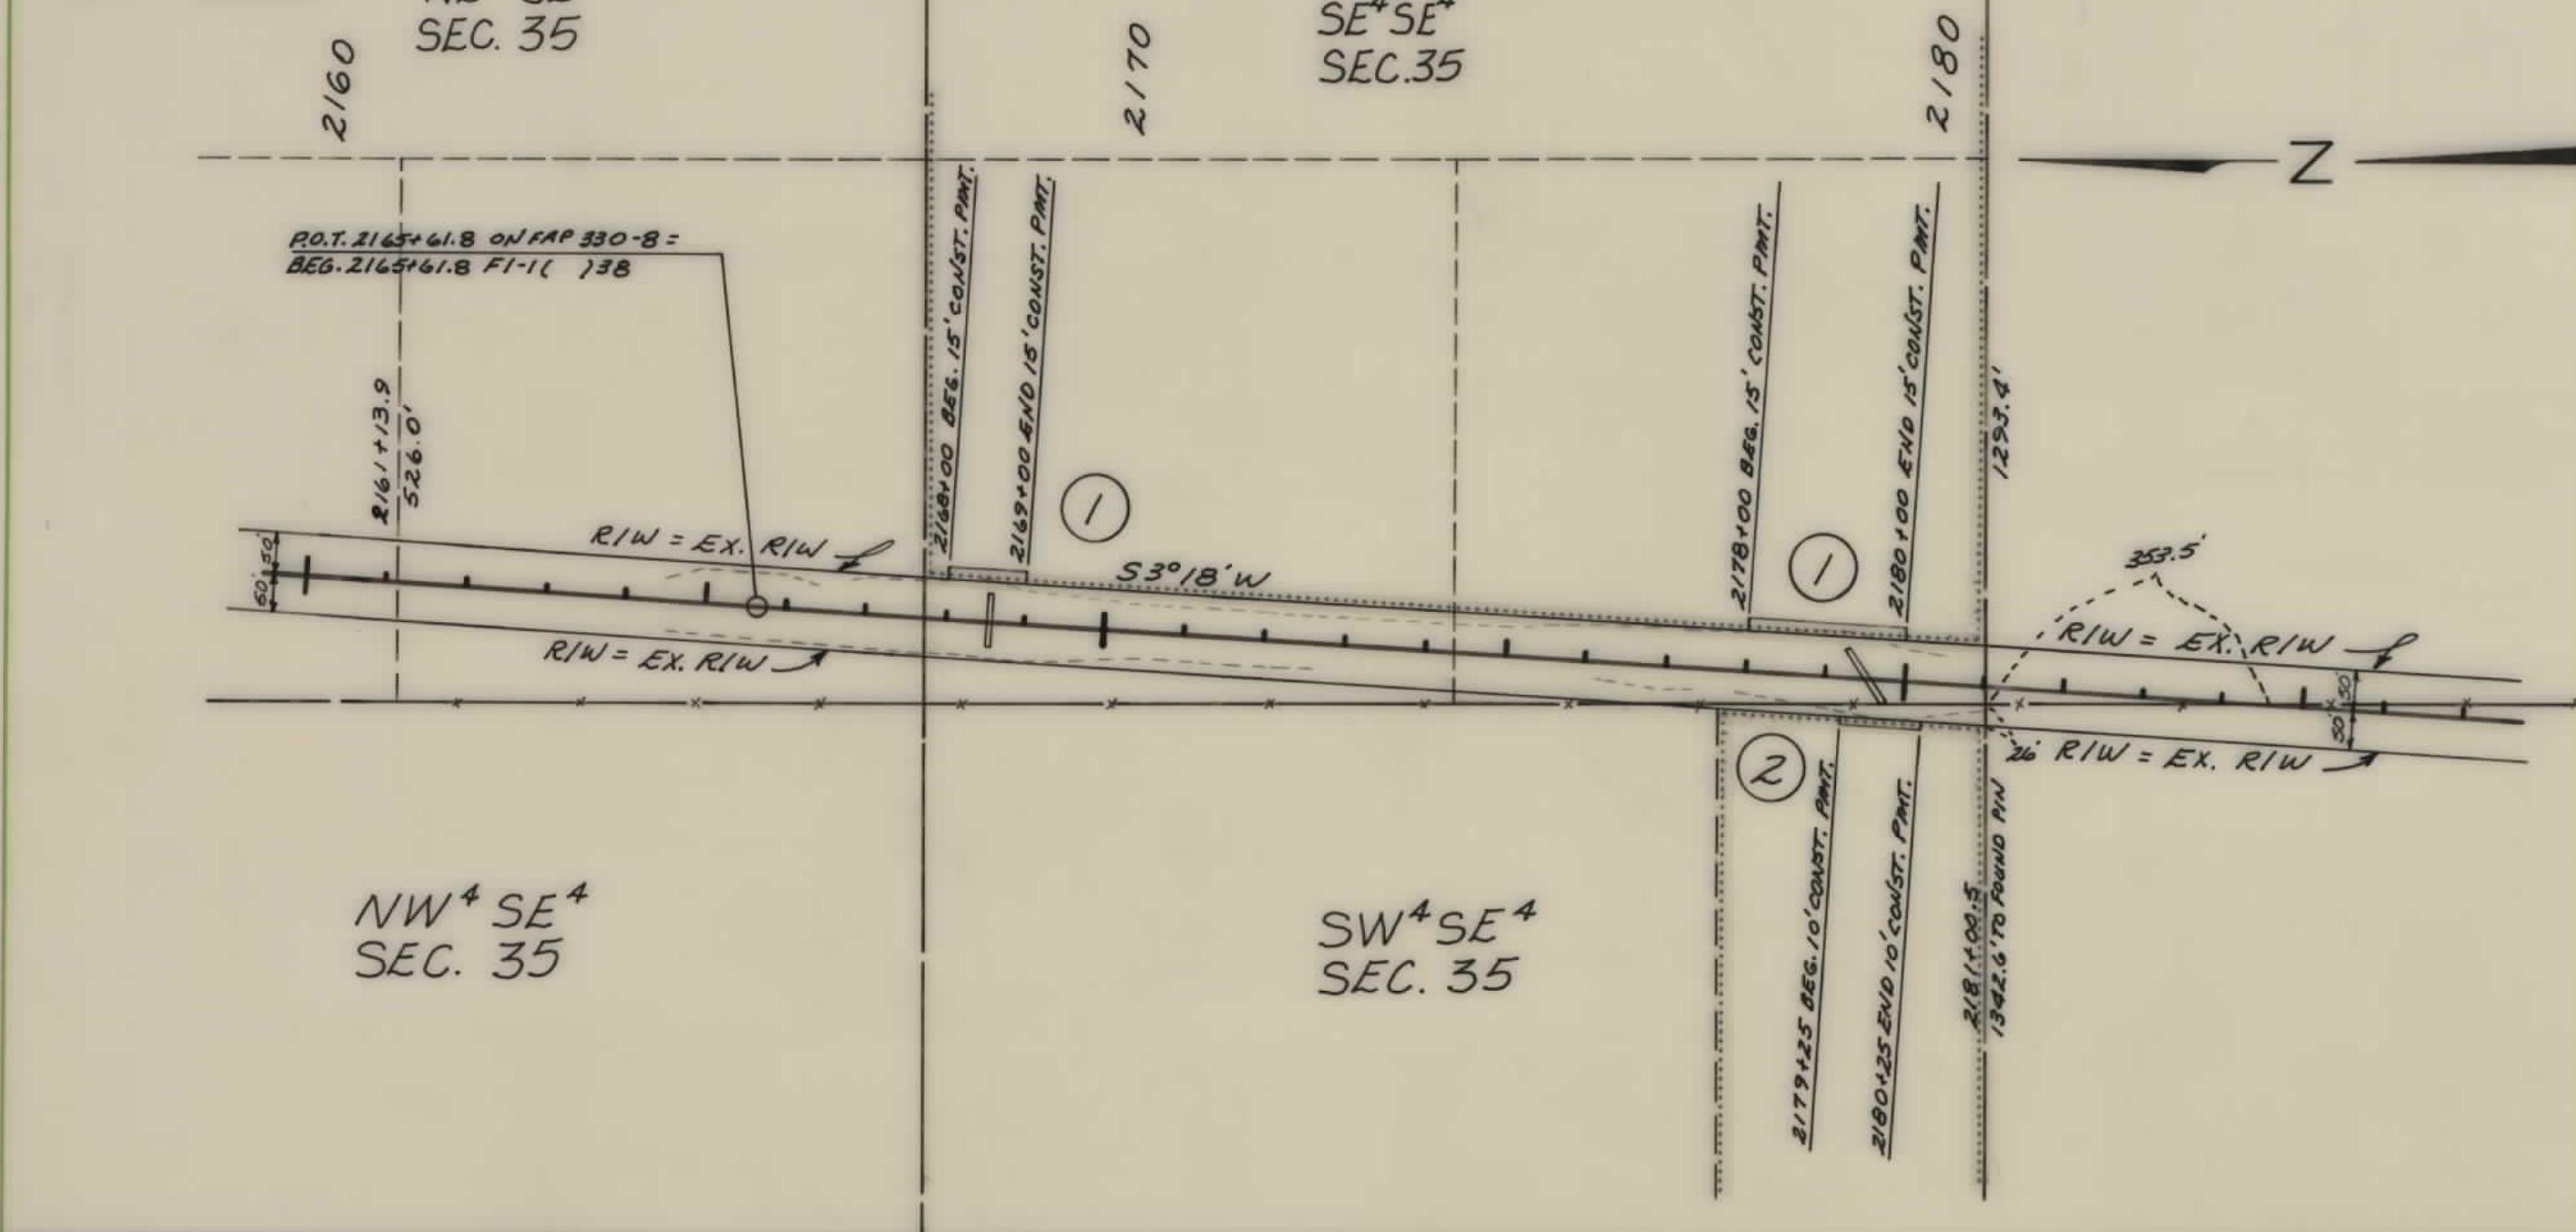


BACKSLOPE LIMITS INCLUDE ROUNDING CONSTRUCTION LIMITS TOP OF CUT TOE OF FILL	STATE OF MONTANA DEPARTMENT OF HIGHWAYS LAND REQUIRED FOR RIGHT OF WAY LINCOLN COUNTY
MAP TRANS TO R/W MAP REVISED 5-72-87, 6-3-87, 7-10-87	SCALE 1"=200' MAP COMPLETED
APPROVAL DATE 1-12-87, 5-22-87	

OWNERSHIPS					
PARCEL	NAME	ADDRESS	TOTAL AREA	GROSS R/W AREA	CONST. PMT. AREA
7	WINFIELD G. & DOROTHY A. MAURER	9941 HWY. 250, LIBBY, MT. 59923			0.02 AC.
8	KENNETH ROBINSON	8710 376 th AVE., BURLINGTON, W.I.			170 #'
9	EDWIN L. & JANE LEWIS	P.O. BOX 766 LIBBY, MT. 59923			0.02 AC.
10	WILLIAM W. & ROBIN D. WILKE	C/O ETHEL J. JORDAN, LIBBY, MT.			0.07 AC.
11	UNITED STATES OF AMERICA	WASHINGTON, D.C.			0.08 AC.

STATE	PROJECT NO.	SHEET NO.	TOTAL SHEETS
MONT.	F1-1(19)38	3	3

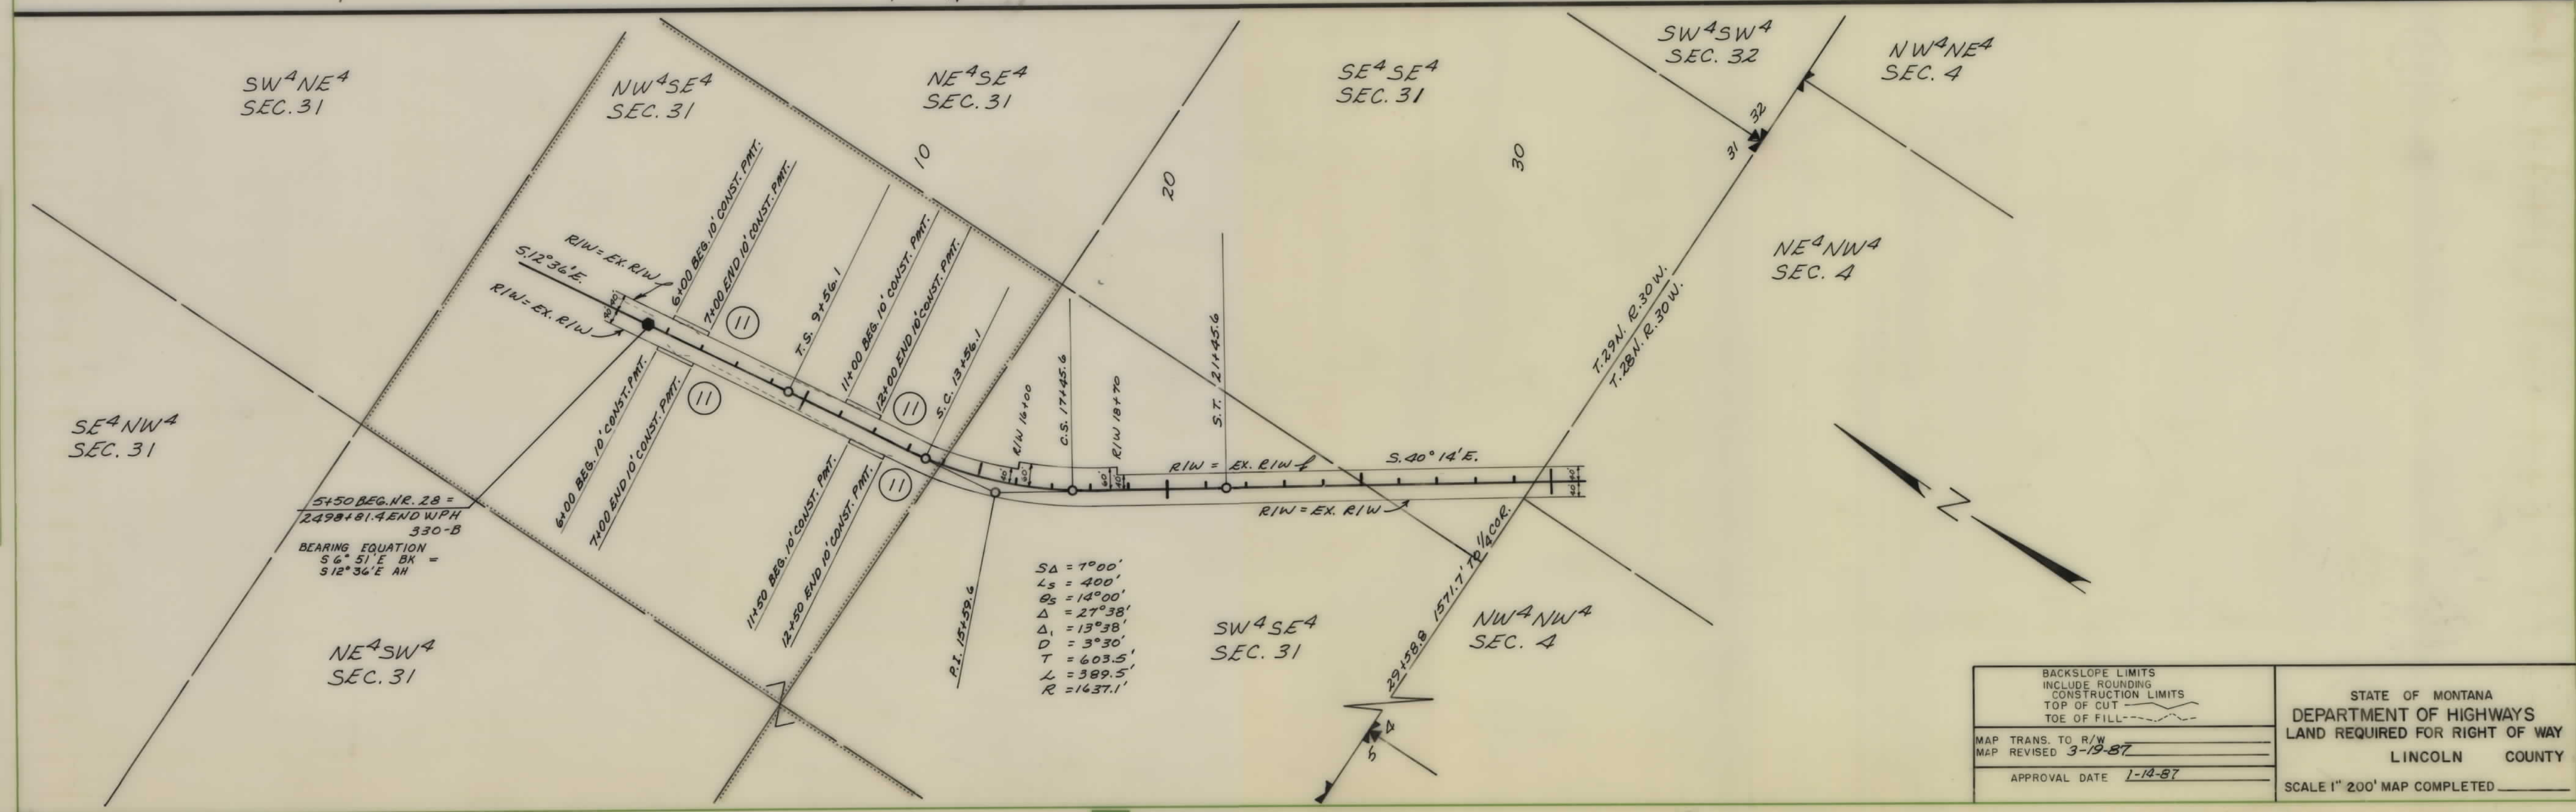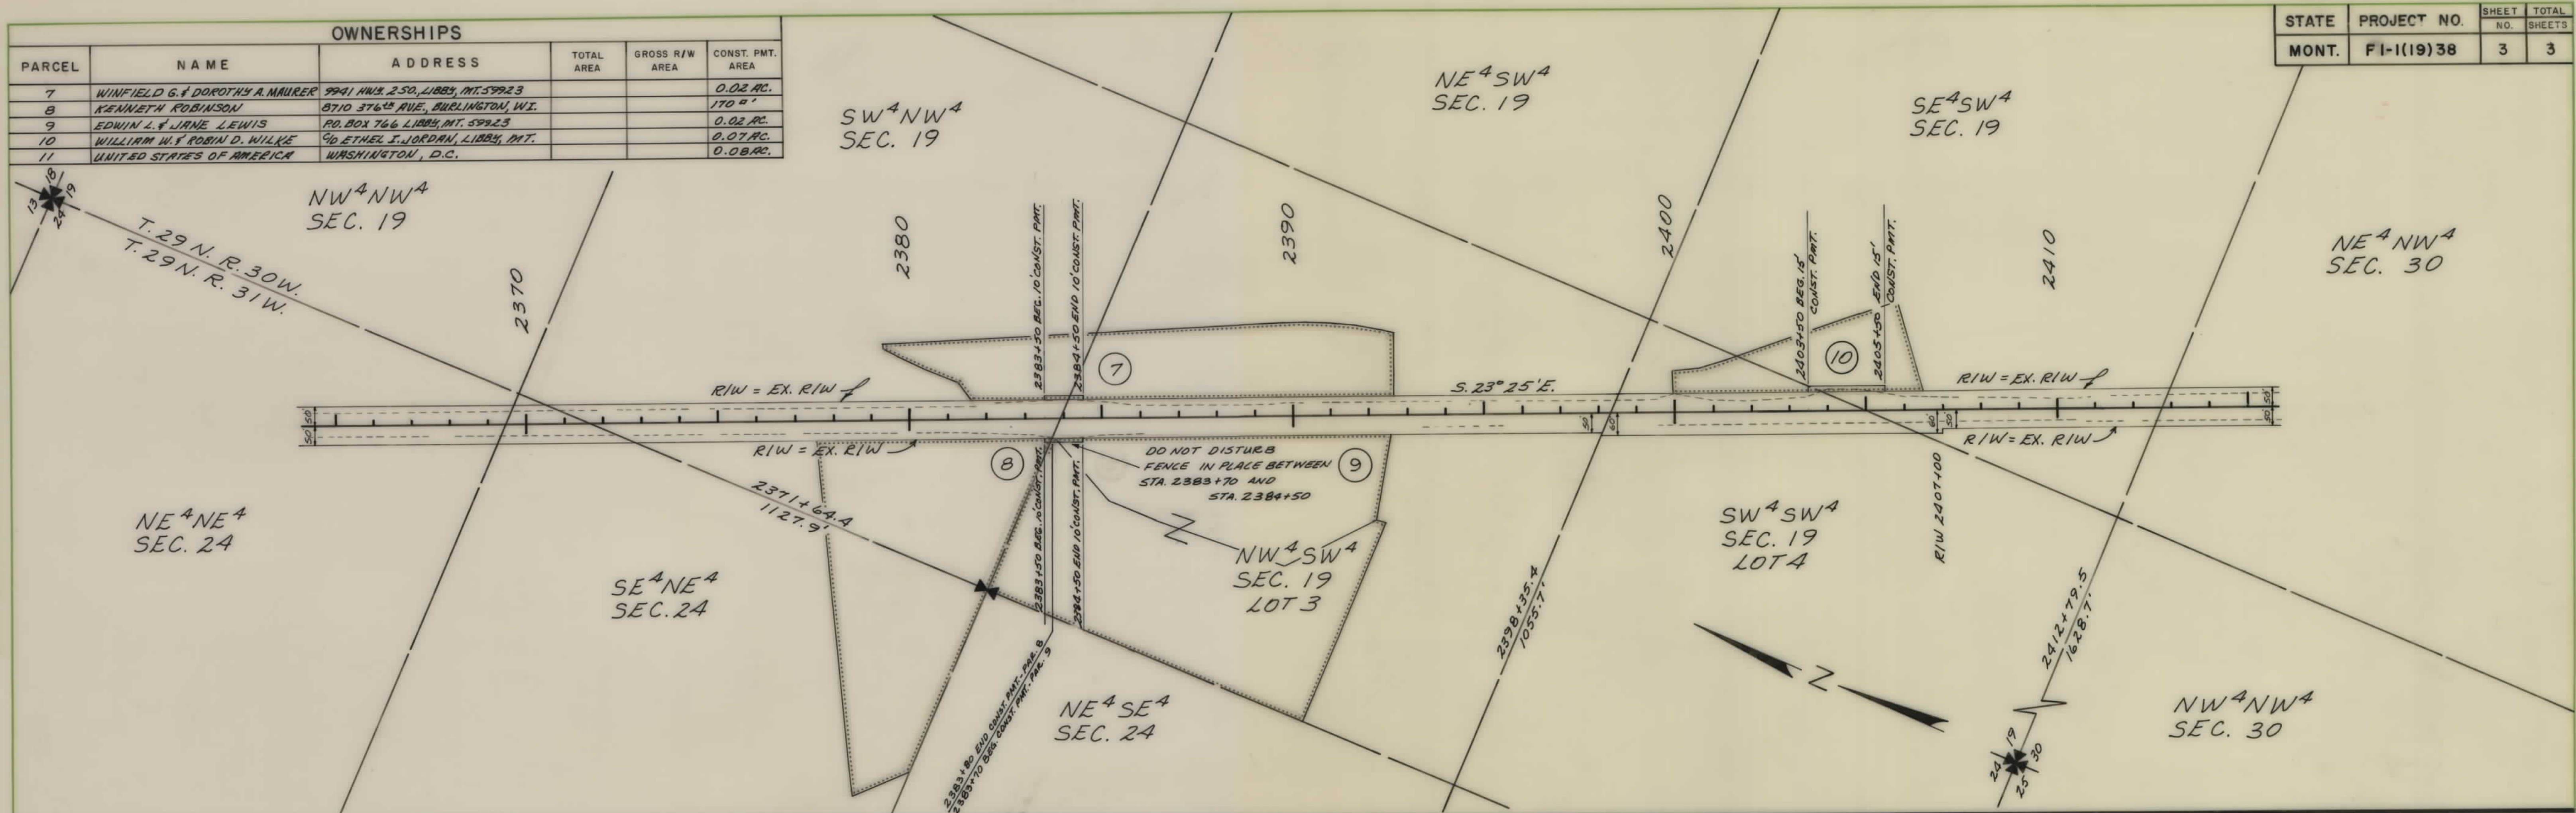


BACKSLOPE LIMITS INCLUDE ROUNDING CONSTRUCTION LIMITS TOP OF CUT TOE OF FILL	STATE OF MONTANA DEPARTMENT OF HIGHWAYS LAND REQUIRED FOR RIGHT OF WAY LINCOLN COUNTY
MAP TRANS. TO R/W MAP REVISED 3-19-87	SCALE 1" = 200' MAP COMPLETED
APPROVAL DATE 1-18-87	

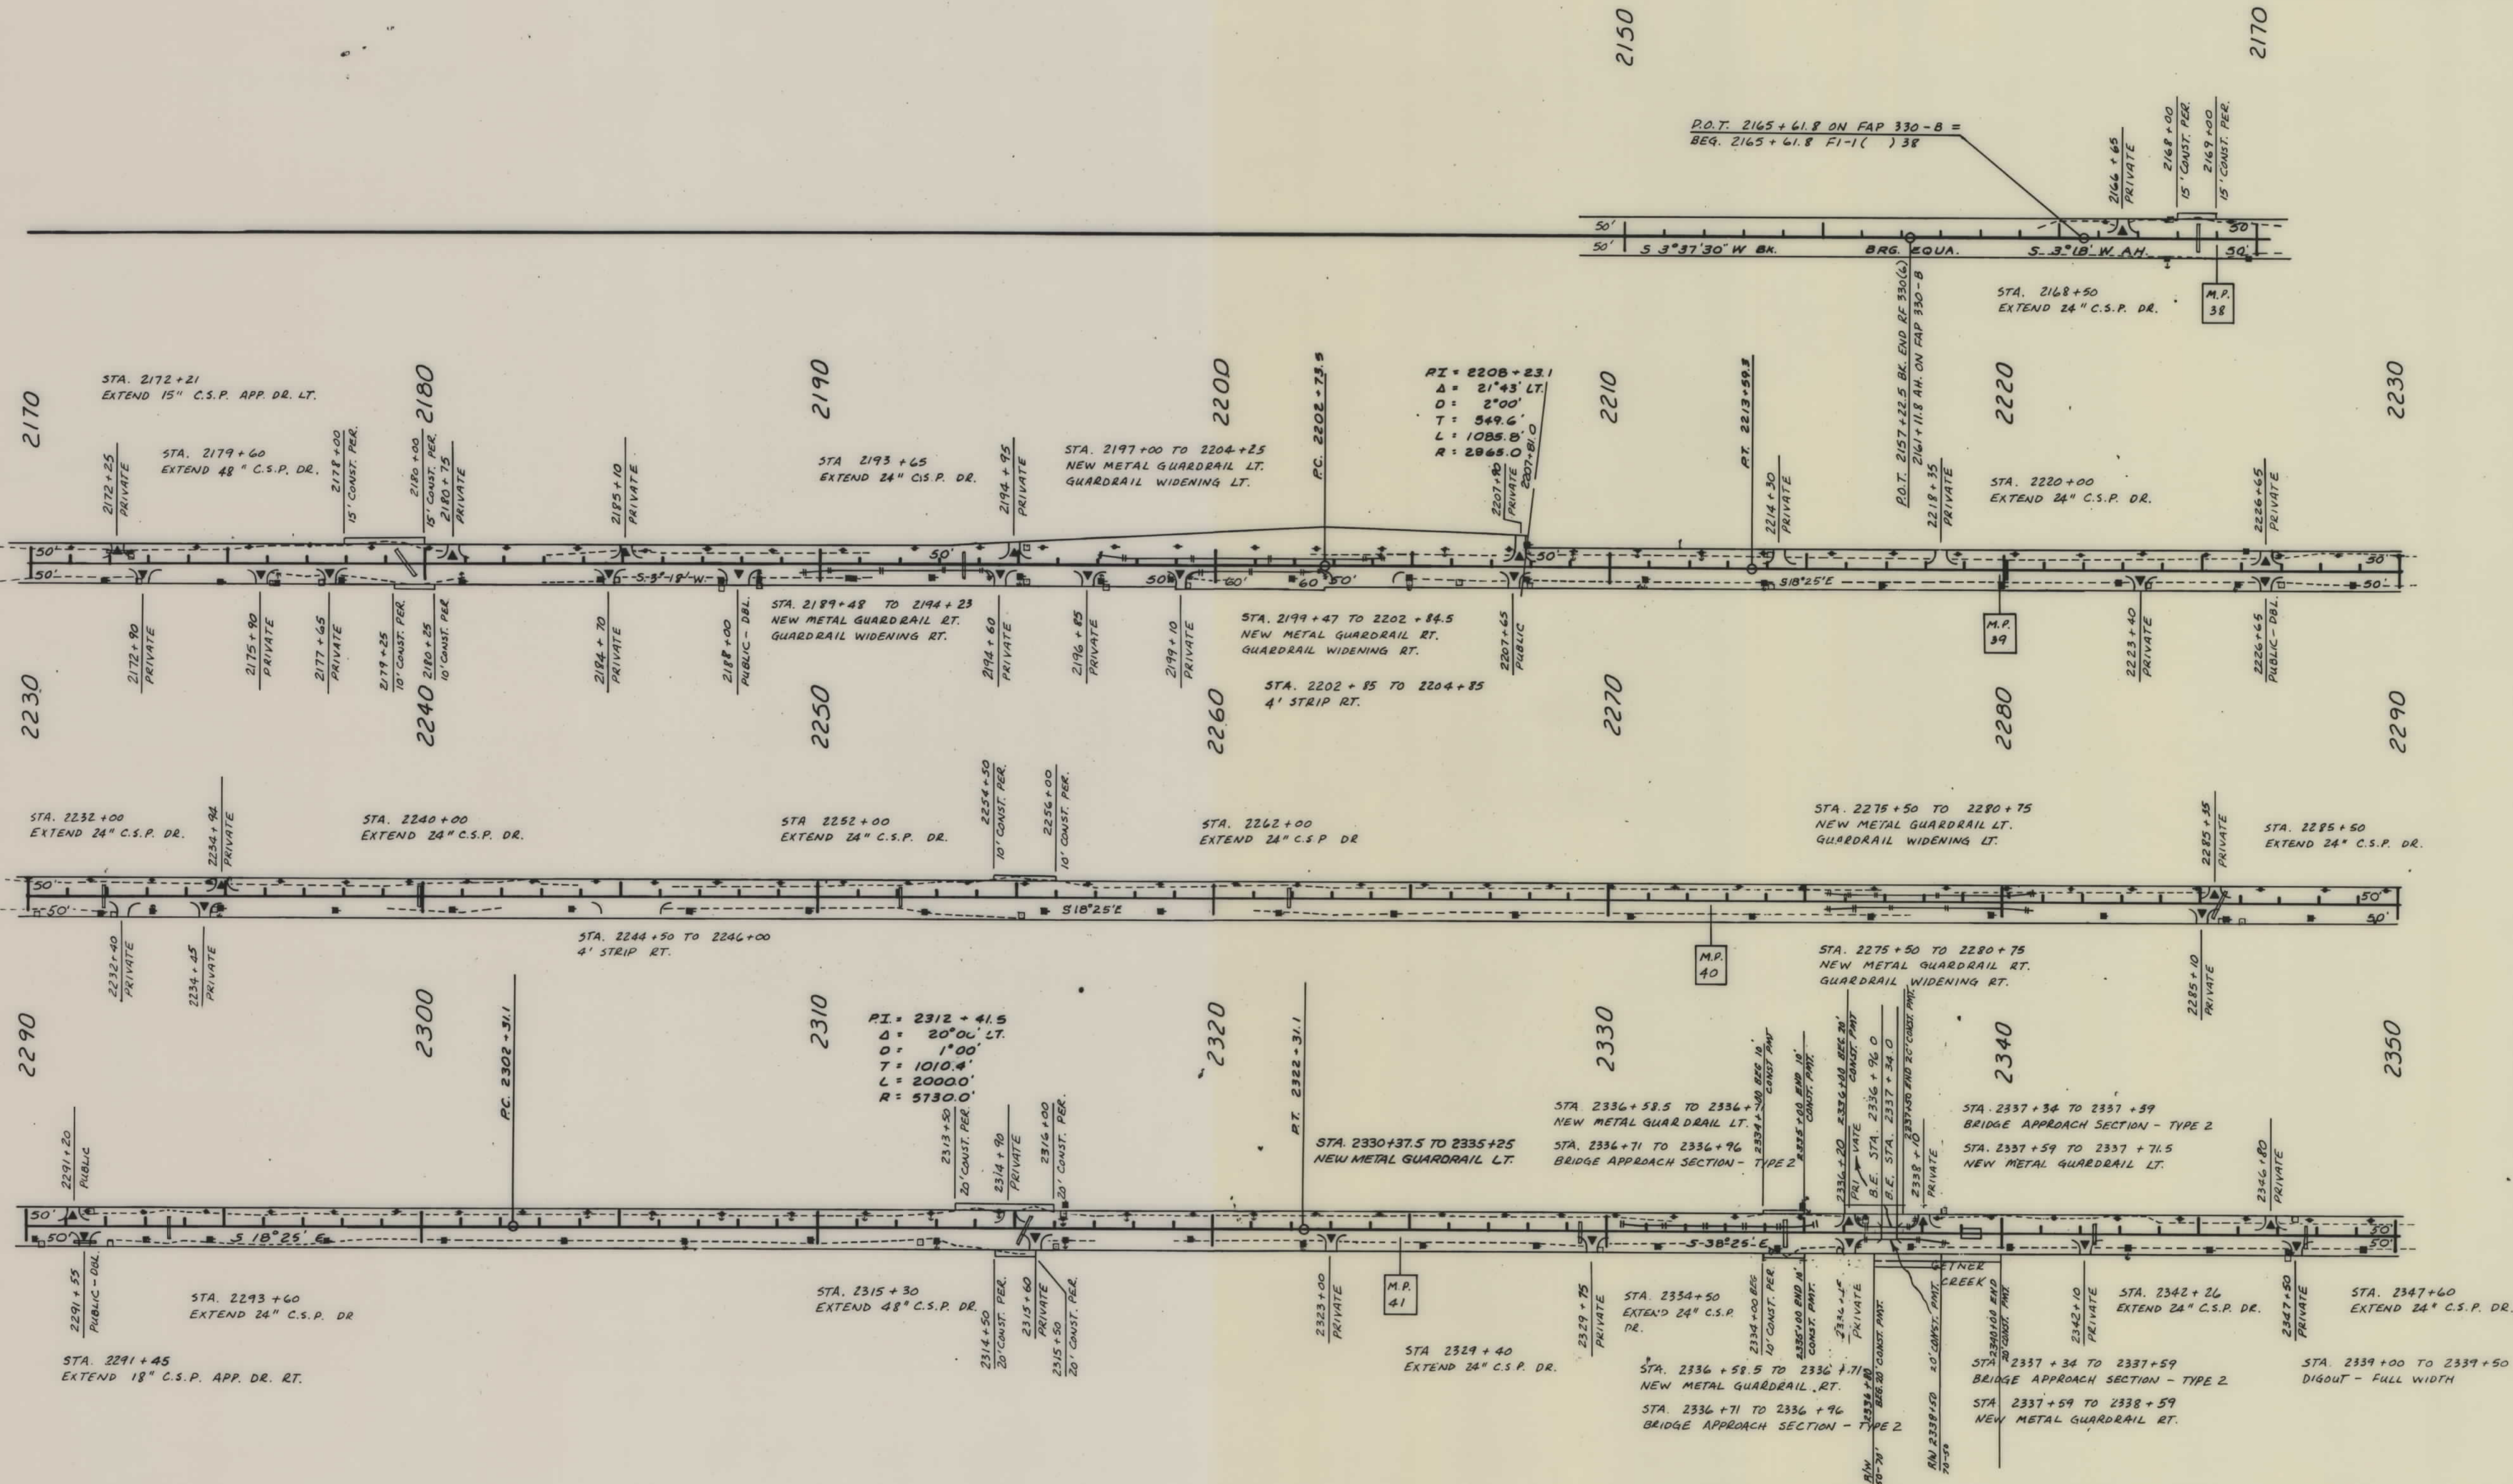

▼ INDICATES APPROACHS REQUIRING SLOPE FLATTENING
 ---- INDICATES LIMITS OF MAINLINE SLOPE FLATTENING. SEE CROSS SECTIONS

STATE	PROJECT NO.	SHEET NO.
MONT.	F-HES 1-1() 38	6

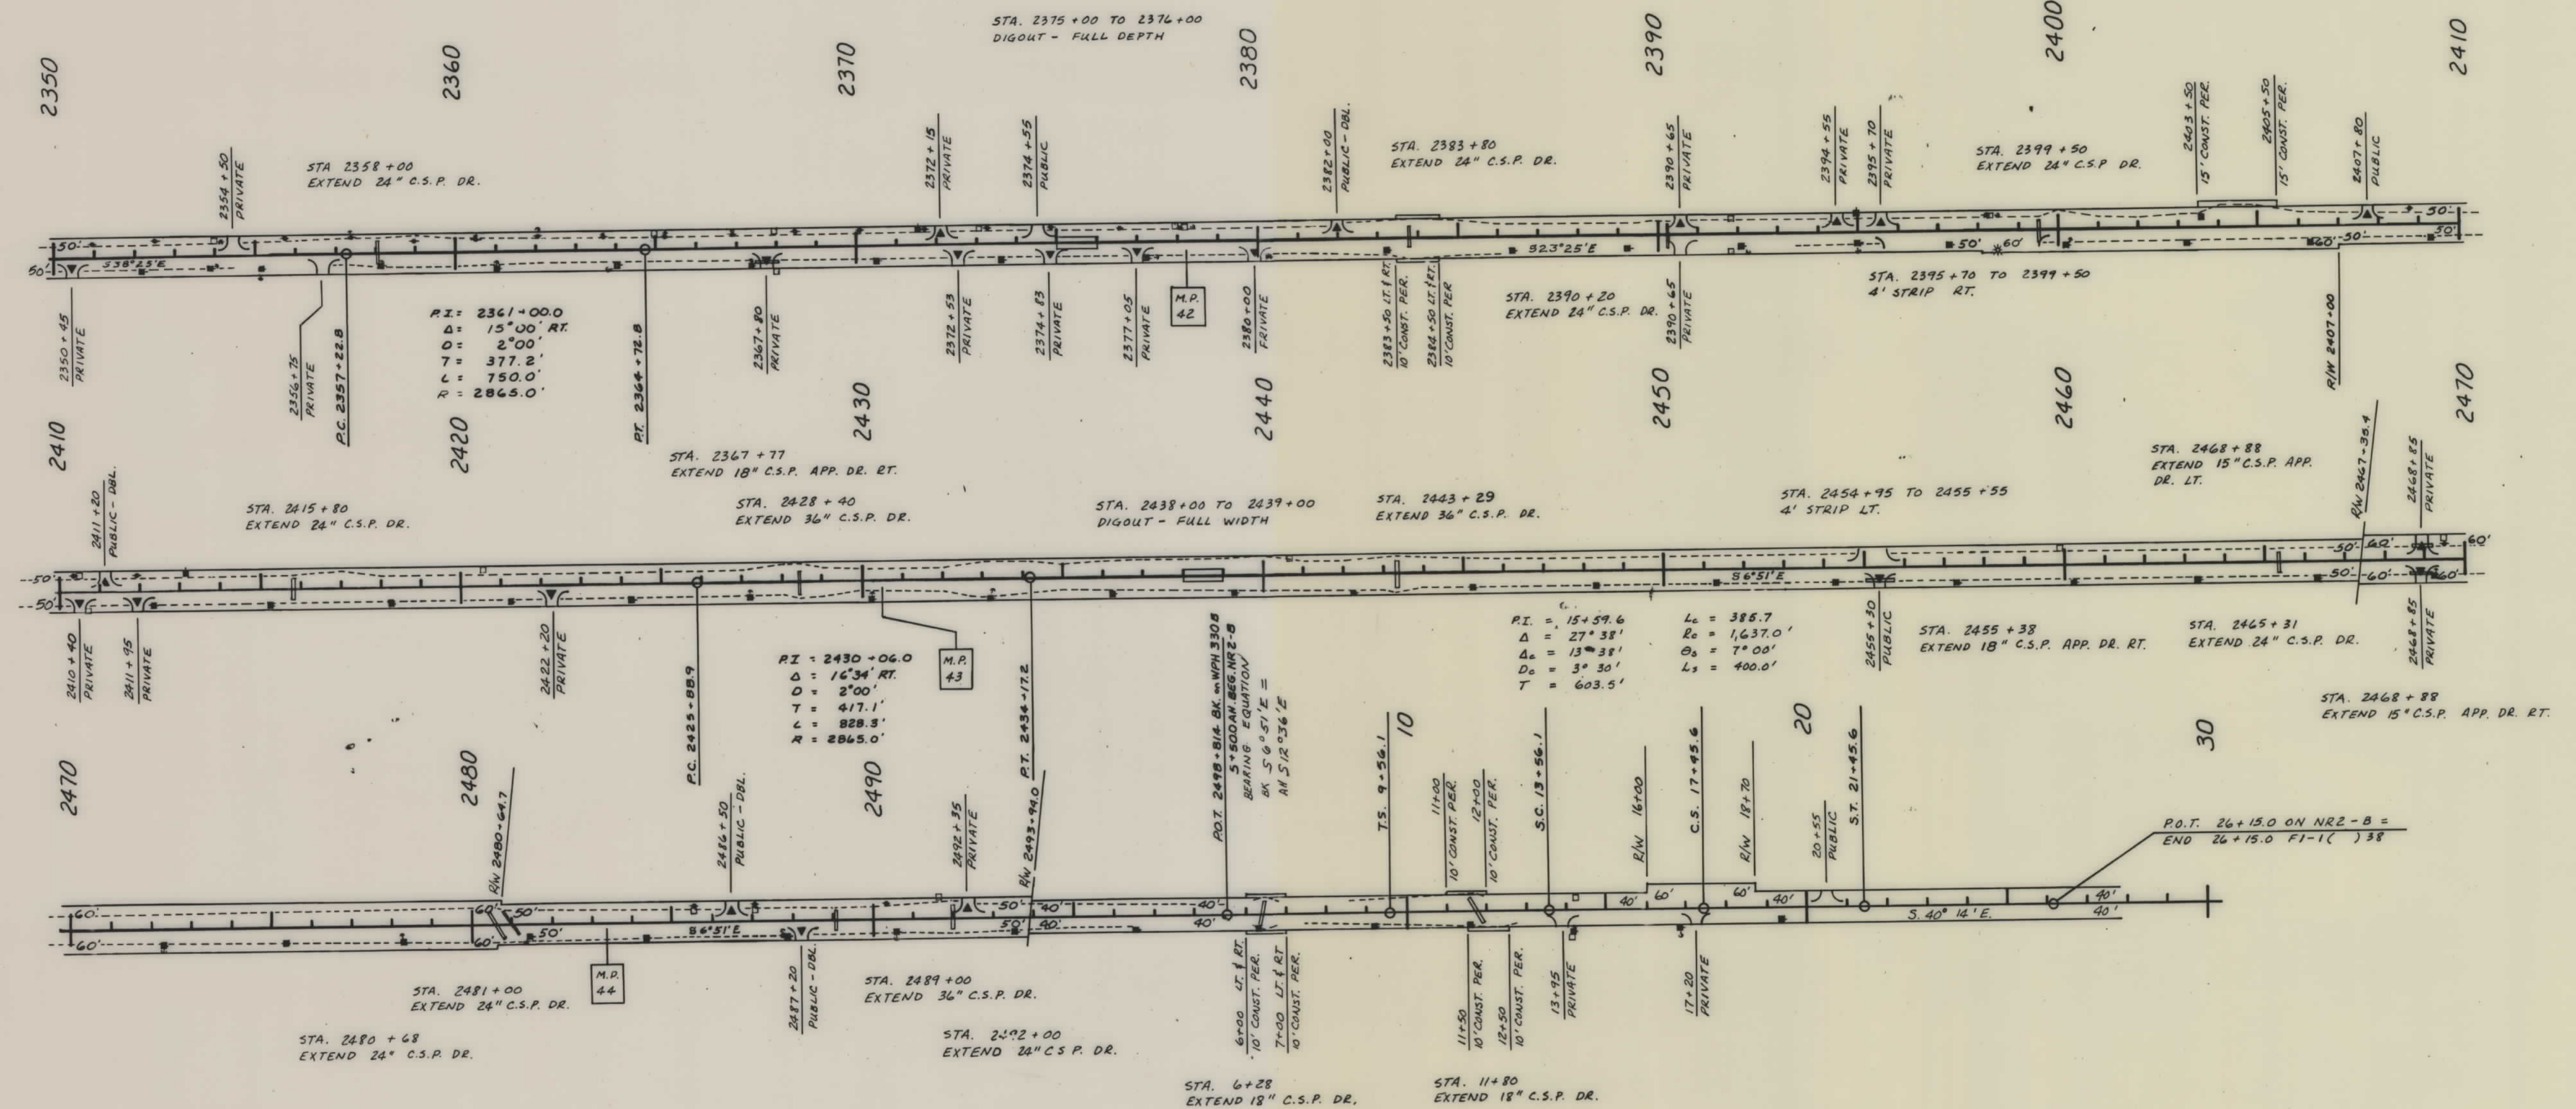

▲ INDICATES APPROACHES REQUIRING SLOPE FLATTENING.
 --- INDICATES LIMITS OF MAINLINE SLOPE FLATTENING. SEE CROSS SECTIONS.