

PLANS
NOT
TO
SCALE

OWNERSHIPS									
PARCEL	N A M E	A D D R E S S	TOTAL AREA	GROSS R/W AREA	EX. EASE. AREA	NET AREA	REMAINDER		EASEMENT
							LEFT	RIGHT	AREA
1	ROBERT E. HARRIS & L.V. HARRIS	2604 HWY. 2 EAST KALISPELL, MT. 59901		FOR	ACCESS	NEGOTIATIONS ONLY			
2	Brent L. HALL & JOHN F. HAMMET	P.O. BOX 1097 KALISPELL, MT. 59903				DO.			
3	LARRY B. & VALERIE M. MERICAL	2624 HWY. 2 EAST KALISPELL, MT. 59901				DO.			
4	HOPE D. EVANS	2615 HWY. 2 EAST KALISPELL, MT. 59901				DO.			
5	Kenneth N. & Debra L. Cox	2612 Hwy. 2 East KalisPELL, MT. 59901				DO.			
6	GLACIER PARK BOAT CO. INC.	444 WOODLAND AVE. KALISPELL, MT. 59901			SEE	SHT.	3		
55	DELETED								
58	DELETED								

PRIVATE ROAD APPROACHES					
PARCELS SERVED	NUMBER OF	SIDE LT. / RT.	MOVABLE APPROACHES (1) LIMITS		JOINT-USE APPROACHES (2) FIXED LOCATION
			FROM STATION	TO STATION	
2	1	RT	95+80	98+00	
1 & 3	1	LT			97+48
416	1	RT			98+87
5	1	LT	98+00	100+00	
1	1	LT	95+81	96+98	
6	1	RT	99+37	100+62	

(1) MOVABLE ROAD APPROACHES MAY BE RELOCATED BETWEEN THE SPECIFIED STATIONS AFTER THE INITIAL CONSTRUCTION. BEFORE RECONSTRUCTION A PERMIT MUST BE OBTAINED FROM THE MDOH DISTRICT OFFICE IN MISSOULA.

(2) JOINT-USE ROAD APPROACH RELOCATIONS "RESTRICTED" (See Sheet No. for details)

STATE	PROJECT NO.	SHEET TOTAL
MONT.	F 1-2(38)125	2 11

SE 4 SW 4
SEC. 28

LIMITED ACCESS RESOLUTION



That there shall be no direct access to, from or across said highway facility beginning at Sta. 95+81 on the LT and at Sta. 95+81 on the RT and ending at Sta. 315+95 on the LT and at Sta. 331+50 on the RT except as follows:

- Public Road Approaches
 - On the right or side from Sta. to Sta., no more than public approaches.
 - On the left or side from Sta. to Sta., no more than public approaches.

PUBLIC ROAD APPROACHES UP TO THESE LIMITS MAY BE CONSTRUCTED NOW OR IN THE FUTURE. THOSE APPROACHES ADDED AT A LATER DATE WILL REQUIRE THE APPROVAL OF THE LOCAL PLANNING AGENCY HAVING JURISDICTION OVER THE AREA, THE BOARD OF COUNTY COMMISSIONERS, AND THE DEPARTMENT OF HIGHWAYS.
- Private Approaches (Moveable)
 - For the location limits of moveable approaches, see individual plan sheets.
 - Moveable road approaches may be relocated between the specified Highway Survey Stations by the Grantor(s) or successor(s) in interest after initial construction. Before reconstruction, a road approach permit shall be obtained from the MDOH District Office.
- Private Approaches (Joint-Use)
 - For location of joint-use approaches, see individual plan sheets.
 - Joint-use road approaches may not be relocated after initial construction unless the owners of all properties served by the joint-use approach at the time of the proposed change agree, in writing, to its relocation.
 - Before reconstruction, a road approach permit covering the joint-use approach proposed location must be obtained from the MDOH District Office. The application for the permit must be signed by all property owners served by the approach.

PRIVATE ACCESS RIGHTS WILL BE ACQUIRED BY PURCHASE. NO ADDITIONAL PRIVATE APPROACHES WILL BE ALLOWED AFTER THE PURCHASE OF ACCESS RIGHTS, EXCEPT FOR FARM FIELD APPROACHES AS PROVIDED IN "4" BELOW.
- Field Approaches

Private field approaches may be allowed for access to farm fields. The agreement allowing such approaches must limit the use served to farm field access. Farm field approaches will be allowed by revokable permits issued by the Department of Highways.

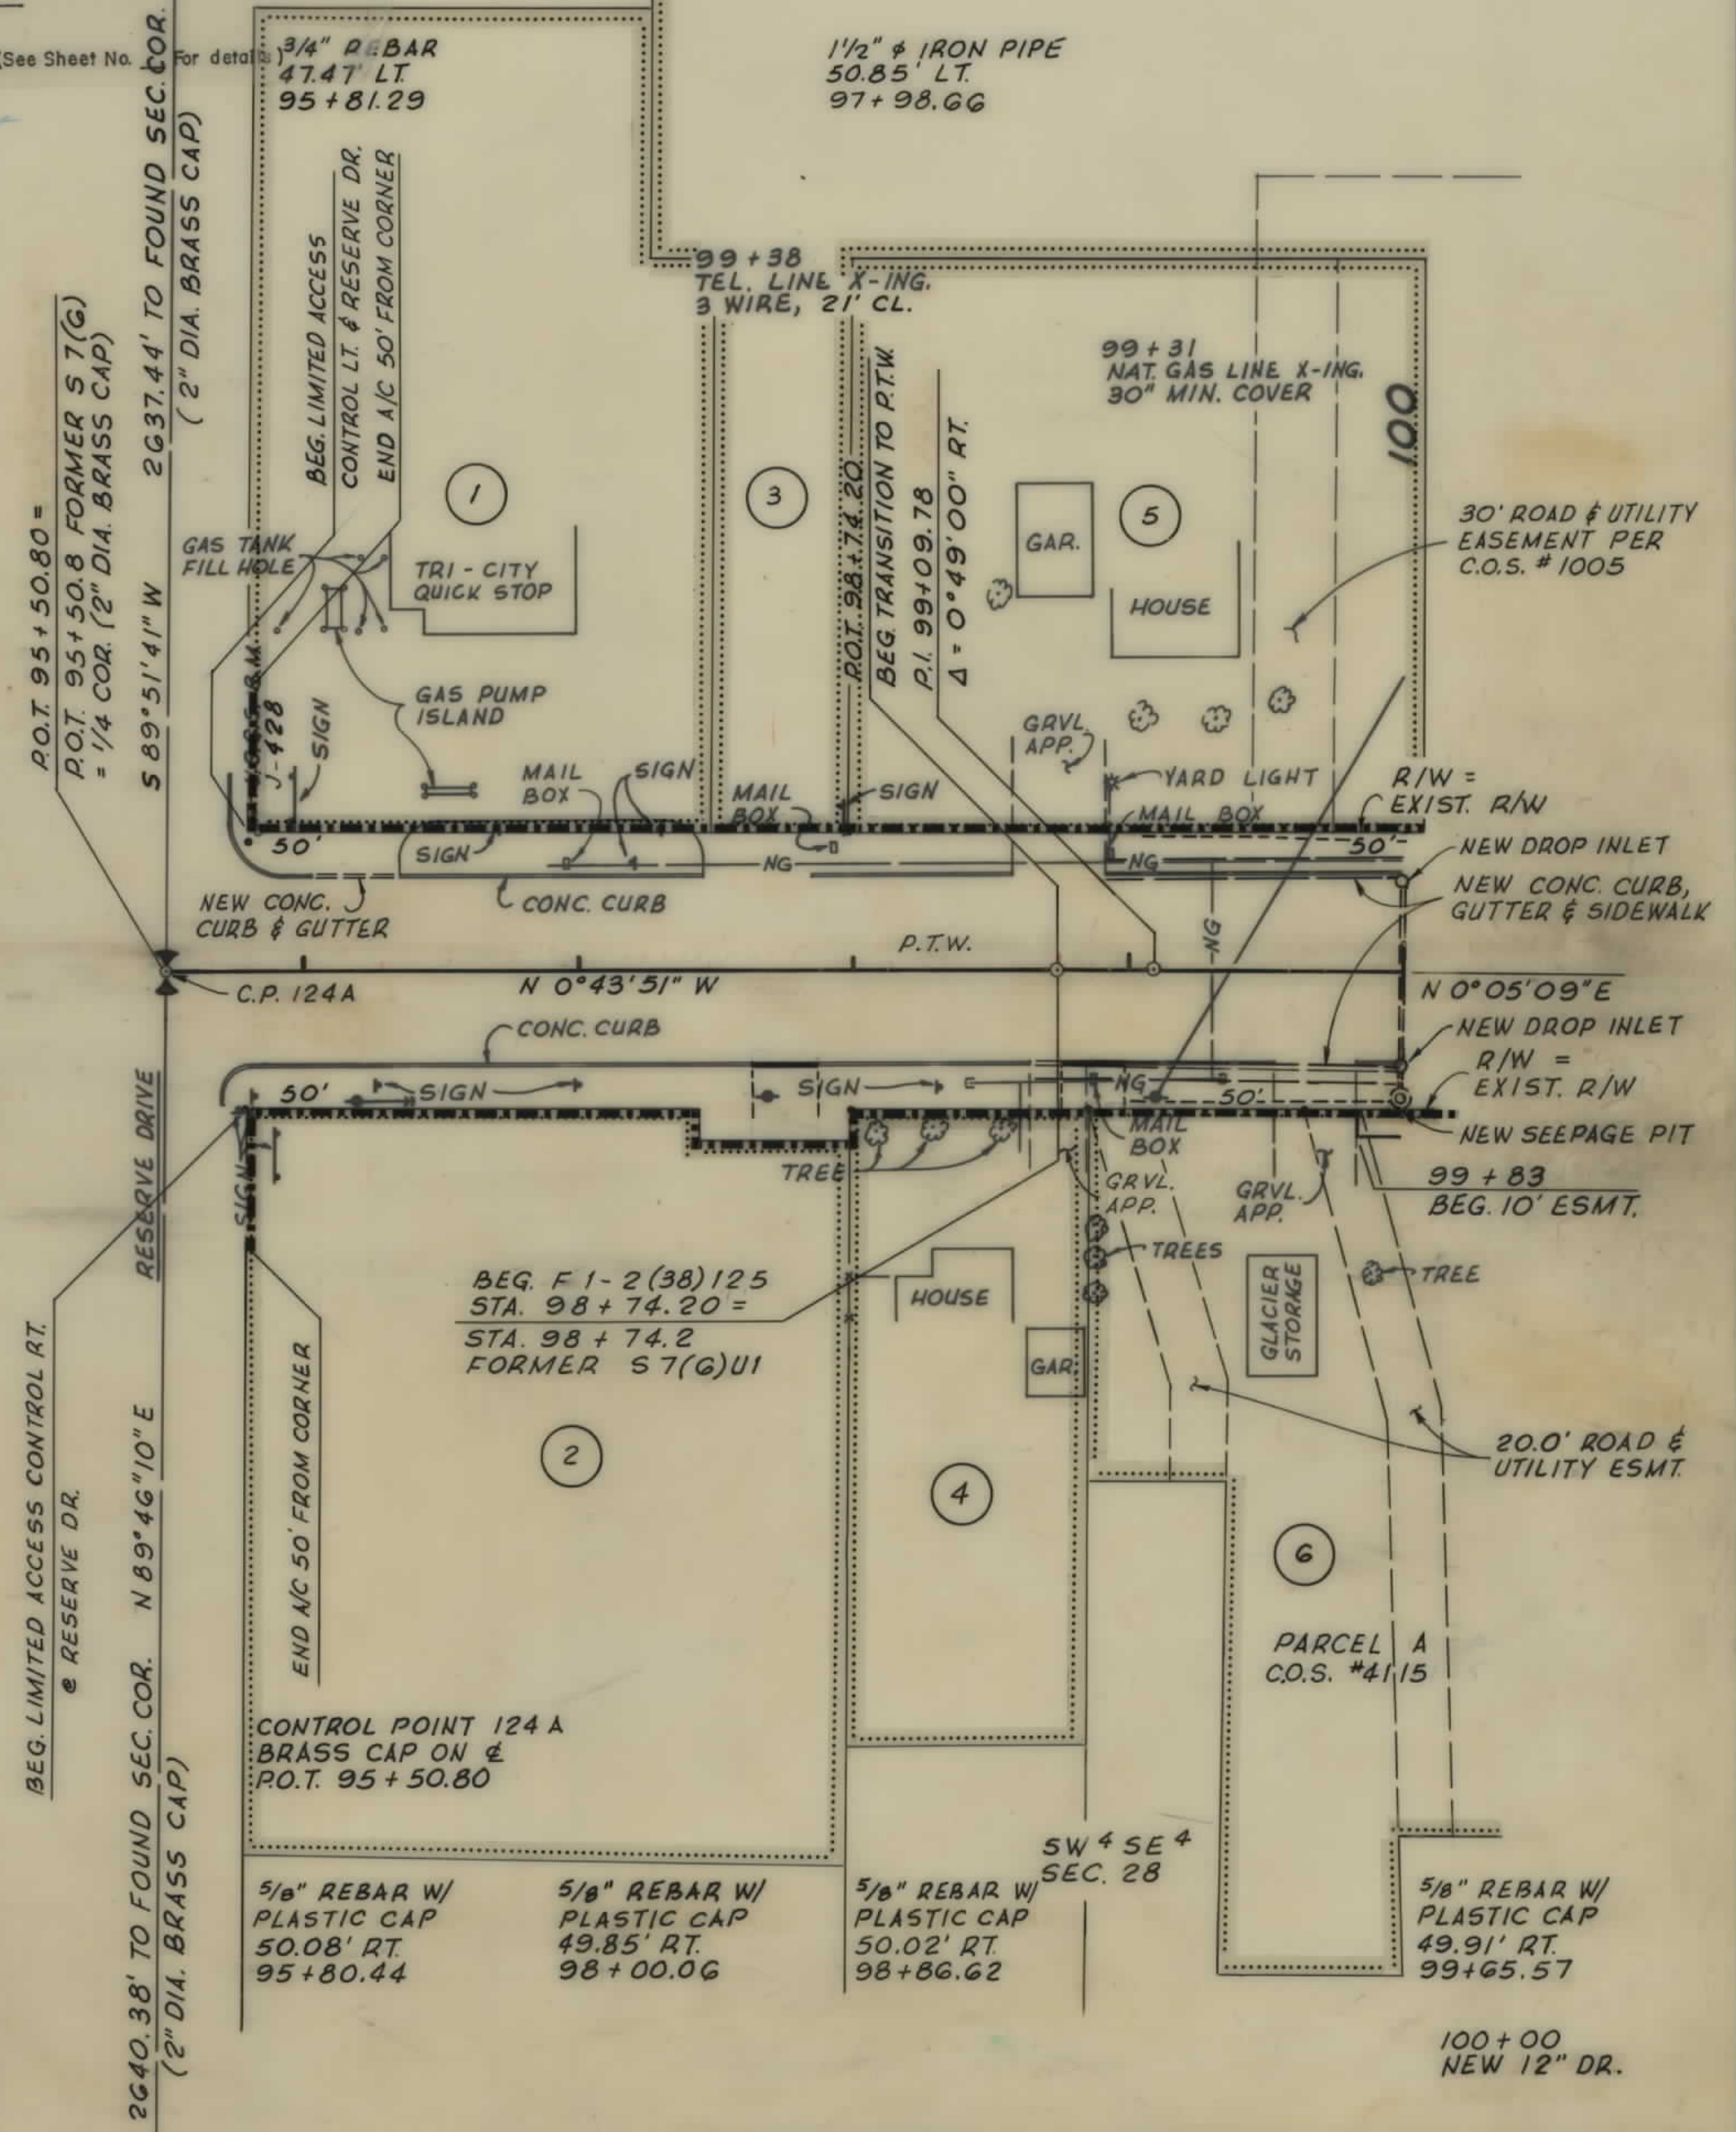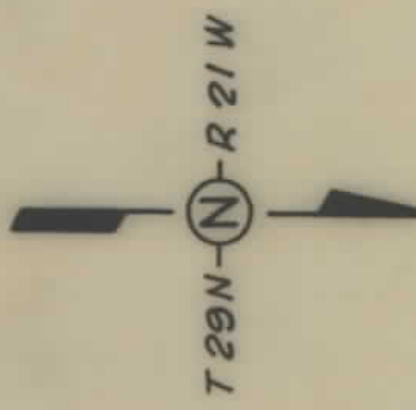

BACKSLOPE LIMITS
INCLUDE ROUNDING
CONSTRUCTION LIMITS
TOP OF CUT
TOE OF FILL

MAP TRANS. TO R/W 6-7-89
MAP REVISED 1-21-89, 2-4-91, 2-8-91
APPROVAL 10-23-89

STATE OF MONTANA
DEPARTMENT OF HIGHWAYS
LAND REQUIRED FOR RIGHT OF WAY
FLATHEAD COUNTY
SCALE 1"= 50' MAP COMPLETED

001-05

F 1-2(38)125 SHT 2 OF 11

OWNERSHIPS									
PARCEL	NAME	ADDRESS	TOTAL AREA	GROSS R/W AREA	EX. EASE. AREA	NET AREA	REMAINDER LEFT	REMAINDER RIGHT	EASEMENT AREA
5	Kenneth N. Cox & Debra L. Cox	2612 Hwy. 2 East Kalispell, MT. 59901		FOR	ACCESS	NEGOTIATIONS	ONLY		340 S.F.
6	GLACIER PARK BOAT CO., INC.	444 WOODLAND AVE. KALISPELL, MT. 59901							
7	LARRY B. & VALERIE M. MERICAL	2624 HWY. 2 EAST KALISPELL, MT. 59901		FOR	ACCESS	NEGOTIATIONS	ONLY		
8	SNELL FARM PROP. INC.	2651 HWY. 2 EAST, KALISPELL, MT.			SEE	SHT.	4		
9	MAURICE L. & PEGGY L. EDDIE	977 LAZY BROOK LAKE # 2142 GRAND PRAIRIE, MT. 59500		FOR	ACCESS	NEGOTIATIONS	ONLY		
10	JOHN F. & MARY T. GORTON	2652 HWY. 2 EAST KALISPELL, MT. 59901				DO.			
11	DENNIS W. & JEANETTE L. BALESKE	2658 HWY. 2 EAST KALISPELL, MT. 59901				DO.			
12	CARL A. & MARLENE C. OAKLAND	2663 HWY. 2 EAST KALISPELL, MT. 59901				DO.			
13	Sherry L. Sander	P.O. Box 5246 KALISPELL, MT. 59901			SEE	SHT.	4		
14	Stevan R. Campbell	P.O. Box 718 Arco, Idaho 83213							

PRIVATE ROAD APPROACHES					
PARCELS SERVED	NUMBER OF	SIDE LT. / RT.	MOVABLE LIMITS FROM STATION	APPROACHES (1) TO STATION	JOINT-USE APPROACHES (2) FIXED LOCATION STATION
7	1	LT	100+07	102+15	
8	1	RT	SEE SHEET	4	
9	3	LT	102+15	108+40	
10	1	LT	108+42	110+50	
11	1	LT	110+50	112+55	
12	1	LT	112+60	113+70	
13	1	LT	SEE SHEET	4	
14	1	LT	113+70	114+65	

(1) MOVABLE ROAD APPROACHES MAY BE RELOCATED BETWEEN THE SPECIFIED STATIONS AFTER THE INITIAL CONSTRUCTION. BEFORE RECONSTRUCTION A PERMIT MUST BE OBTAINED FROM THE MDOH DISTRICT OFFICE IN MISSOULA.

(2) JOINT-USE ROAD APPROACH RELOCATIONS "RESTRICTED" (See Sheet No. ___ For details)


STATE	PROJECT NO.	SHEET NO.	TOTAL SHEETS
MONT.	F 1-2(38)125	3	11
KALISPELL N.E.			

5/8" REBAR W/
PLASTIC CAP
50.31' LT.
112+59.94

1/2" REBAR
50.14' LT.
113+63.37

1/2" REBAR W/
PLASTIC CAP
50.18' LT.
114+66.87

NE 1/4 SW 1/4
SEC. 28

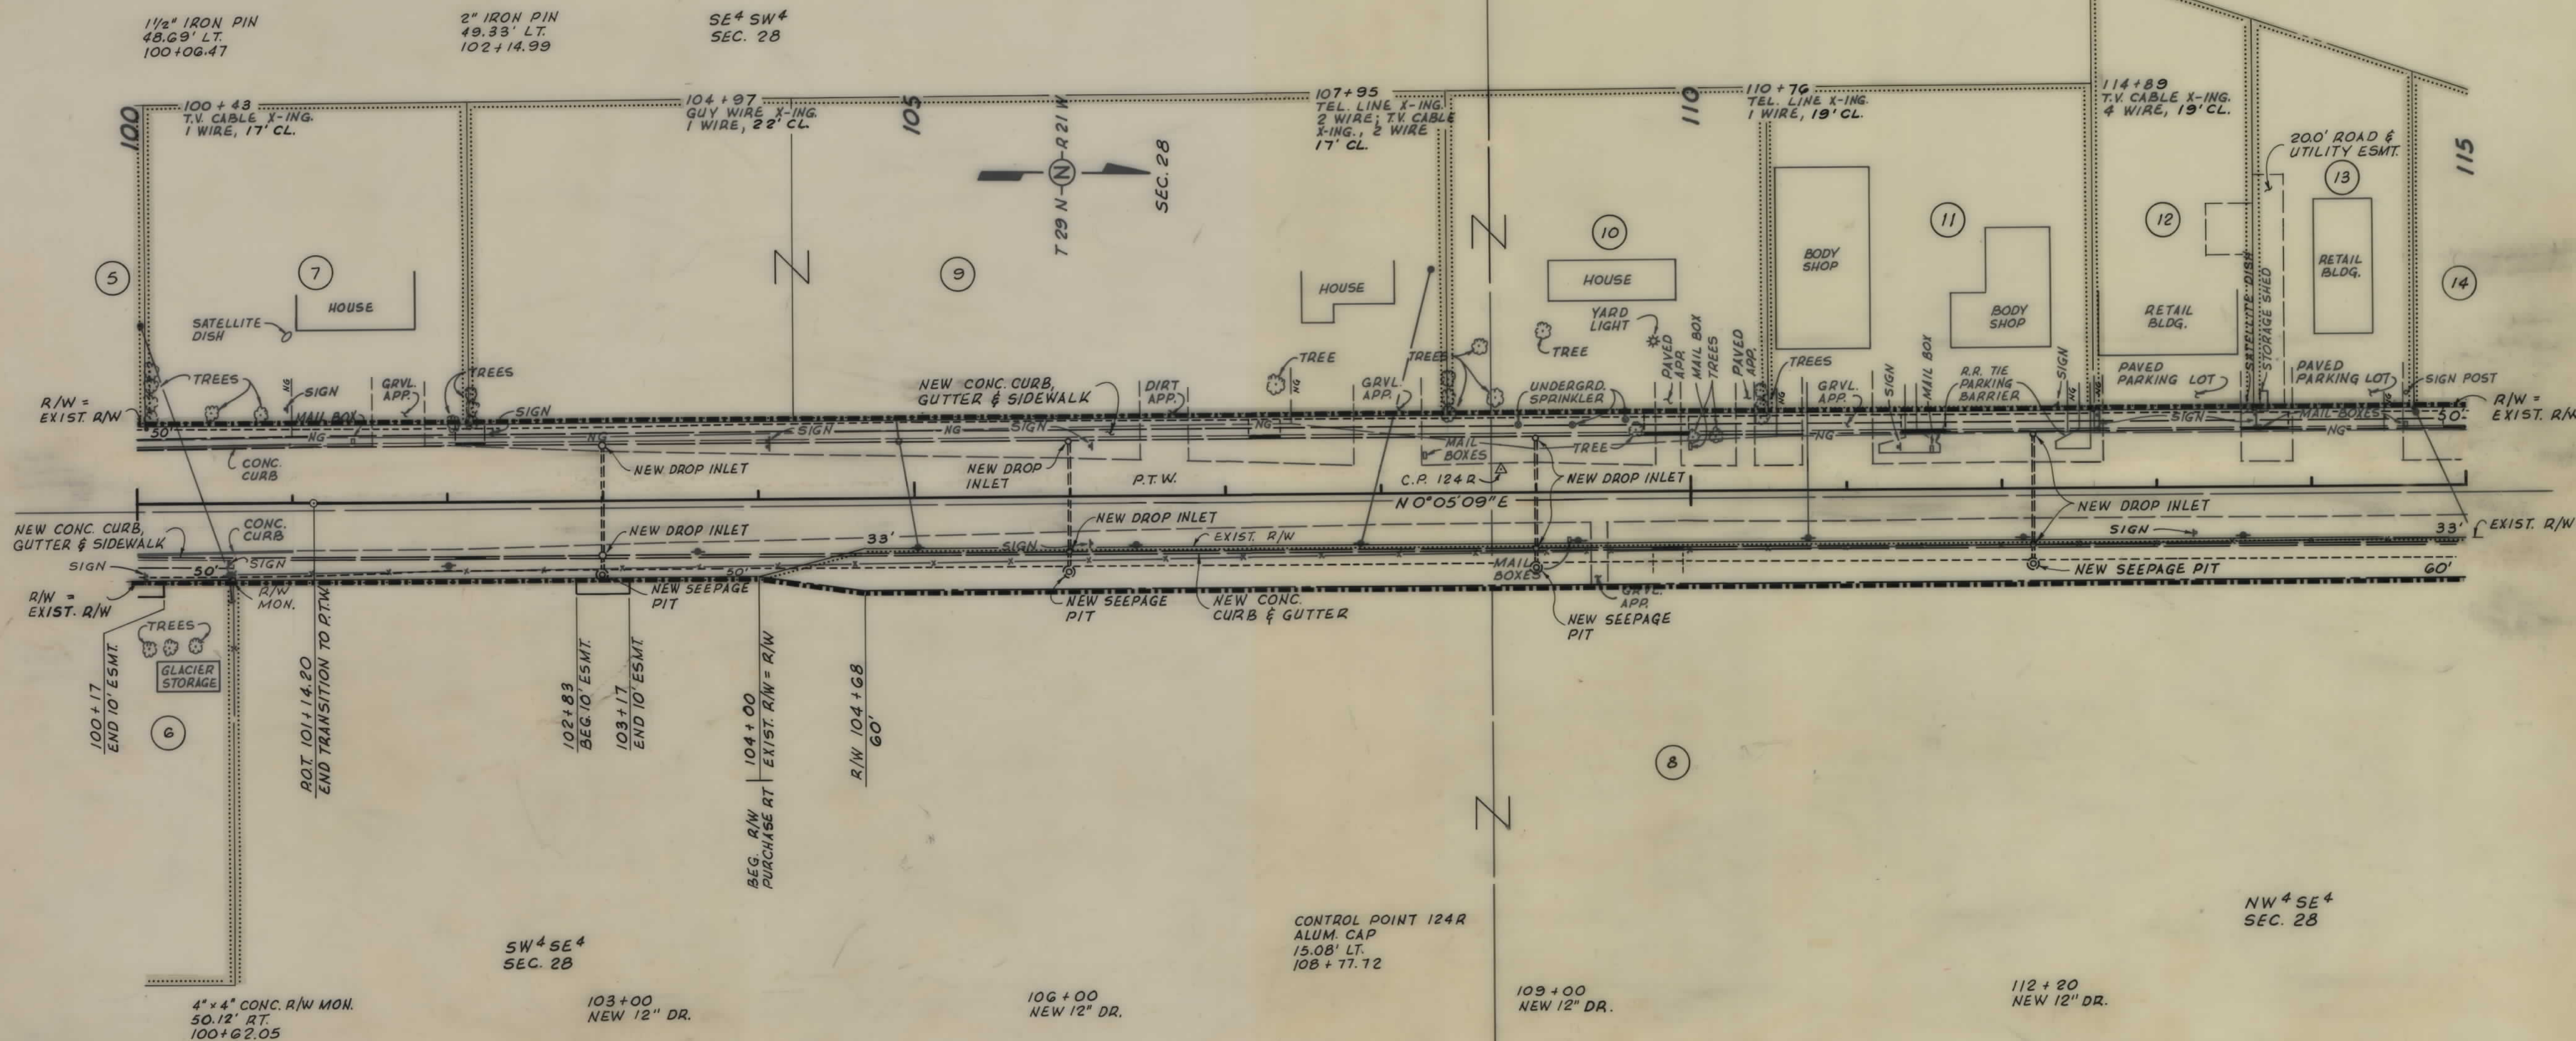

NOTE		STATE OF MONTANA DEPARTMENT OF HIGHWAYS LAND REQUIRED FOR RIGHT OF WAY FLATHEAD COUNTY	
CONSTRUCTION LIMITS INCLUDE BACKSLOPE ROUNDING		SCALE 1"=50' MAP COMPLETED	
BACKSLOPE LIMITS INCLUDE ROUNDING CONSTRUCTION LIMITS TOP OF CUT TOE OF FILL		MAP TRANS. TO R/W 6-7-89 MAP REVISED 11-27-89, 2-4-91, 2-28-91 APPROVAL 10-23-89	

OWNERSHIPS									
PARCEL	NAME	ADDRESS	TOTAL AREA	GROSS R/W AREA	EX. EASE. AREA	NET AREA	REMAINDER LEFT	REMAINDER RIGHT	EASEMENT AREA
8	SNELL FARM PROP. INC.	2651 HWY. 2 EAST KALISPELL, MT. 59901		1.15 AC.	0	1.15 AC.			0.01 AC.
14	Steven R. Campbell	P.O. Box 718 Arco, Idaho 83213	1.58 AC.	0.03 AC.	0	0.03 AC.	1.55 AC.		
15	BURLINGTON NORTHERN RAILROAD				SEE SHT.		11		
16	FRANK J. WIEMAR	2735 HWY. 2 EAST KALISPELL, MT. 59901		0.14 AC.	0	0.14 AC.			
17	HOWARD H. TRACHT & ANNA F. TRACHT, TRUSTEES	1495 STILLWATER ROAD KALISPELL, MT. 59901			SEE SHT.		5		
18	JOHN & DARLENE JUMP	687 SCENIC DRIVE KALISPELL, MT. 59901			SEE SHT.		5		

PRIVATE ROAD APPROACHES					
PARCELS SERVED	NUMBER OF	SIDE LT. / RT.	MOVABLE APPROACHES (1) LIMITS	JOINT-USE APPROACHES (2) FIXED LOCATION	
			FROM STATION	TO STATION	STATION
8	3	R.T.	100+62	122+65	
14	4	L.T.	114+65	120+60	
15	SEE SHEET 11				
17	SEE SHEET 5				

STATE	PROJECT NO.	SHEET NO.	TOTAL SHEETS
MONT.	F 1-2 (38) 125	4	11


KALISPELL N.E.

(1) MOVABLE ROAD APPROACHES MAY BE RELOCATED BETWEEN THE SPECIFIED STATIONS AFTER THE INITIAL CONSTRUCTION, BEFORE RECONSTRUCTION A PERMIT MUST BE OBTAINED FROM THE MDOH DISTRICT OFFICE IN MISSOULA

(2) JOINT-USE ROAD APPROACH RELOCATIONS "RESTRICTED" (See Sheet No. ___ For details)

SE 4 NW 4
SEC. 28

3/4" REBAR
36.19' LT.
129+27.29

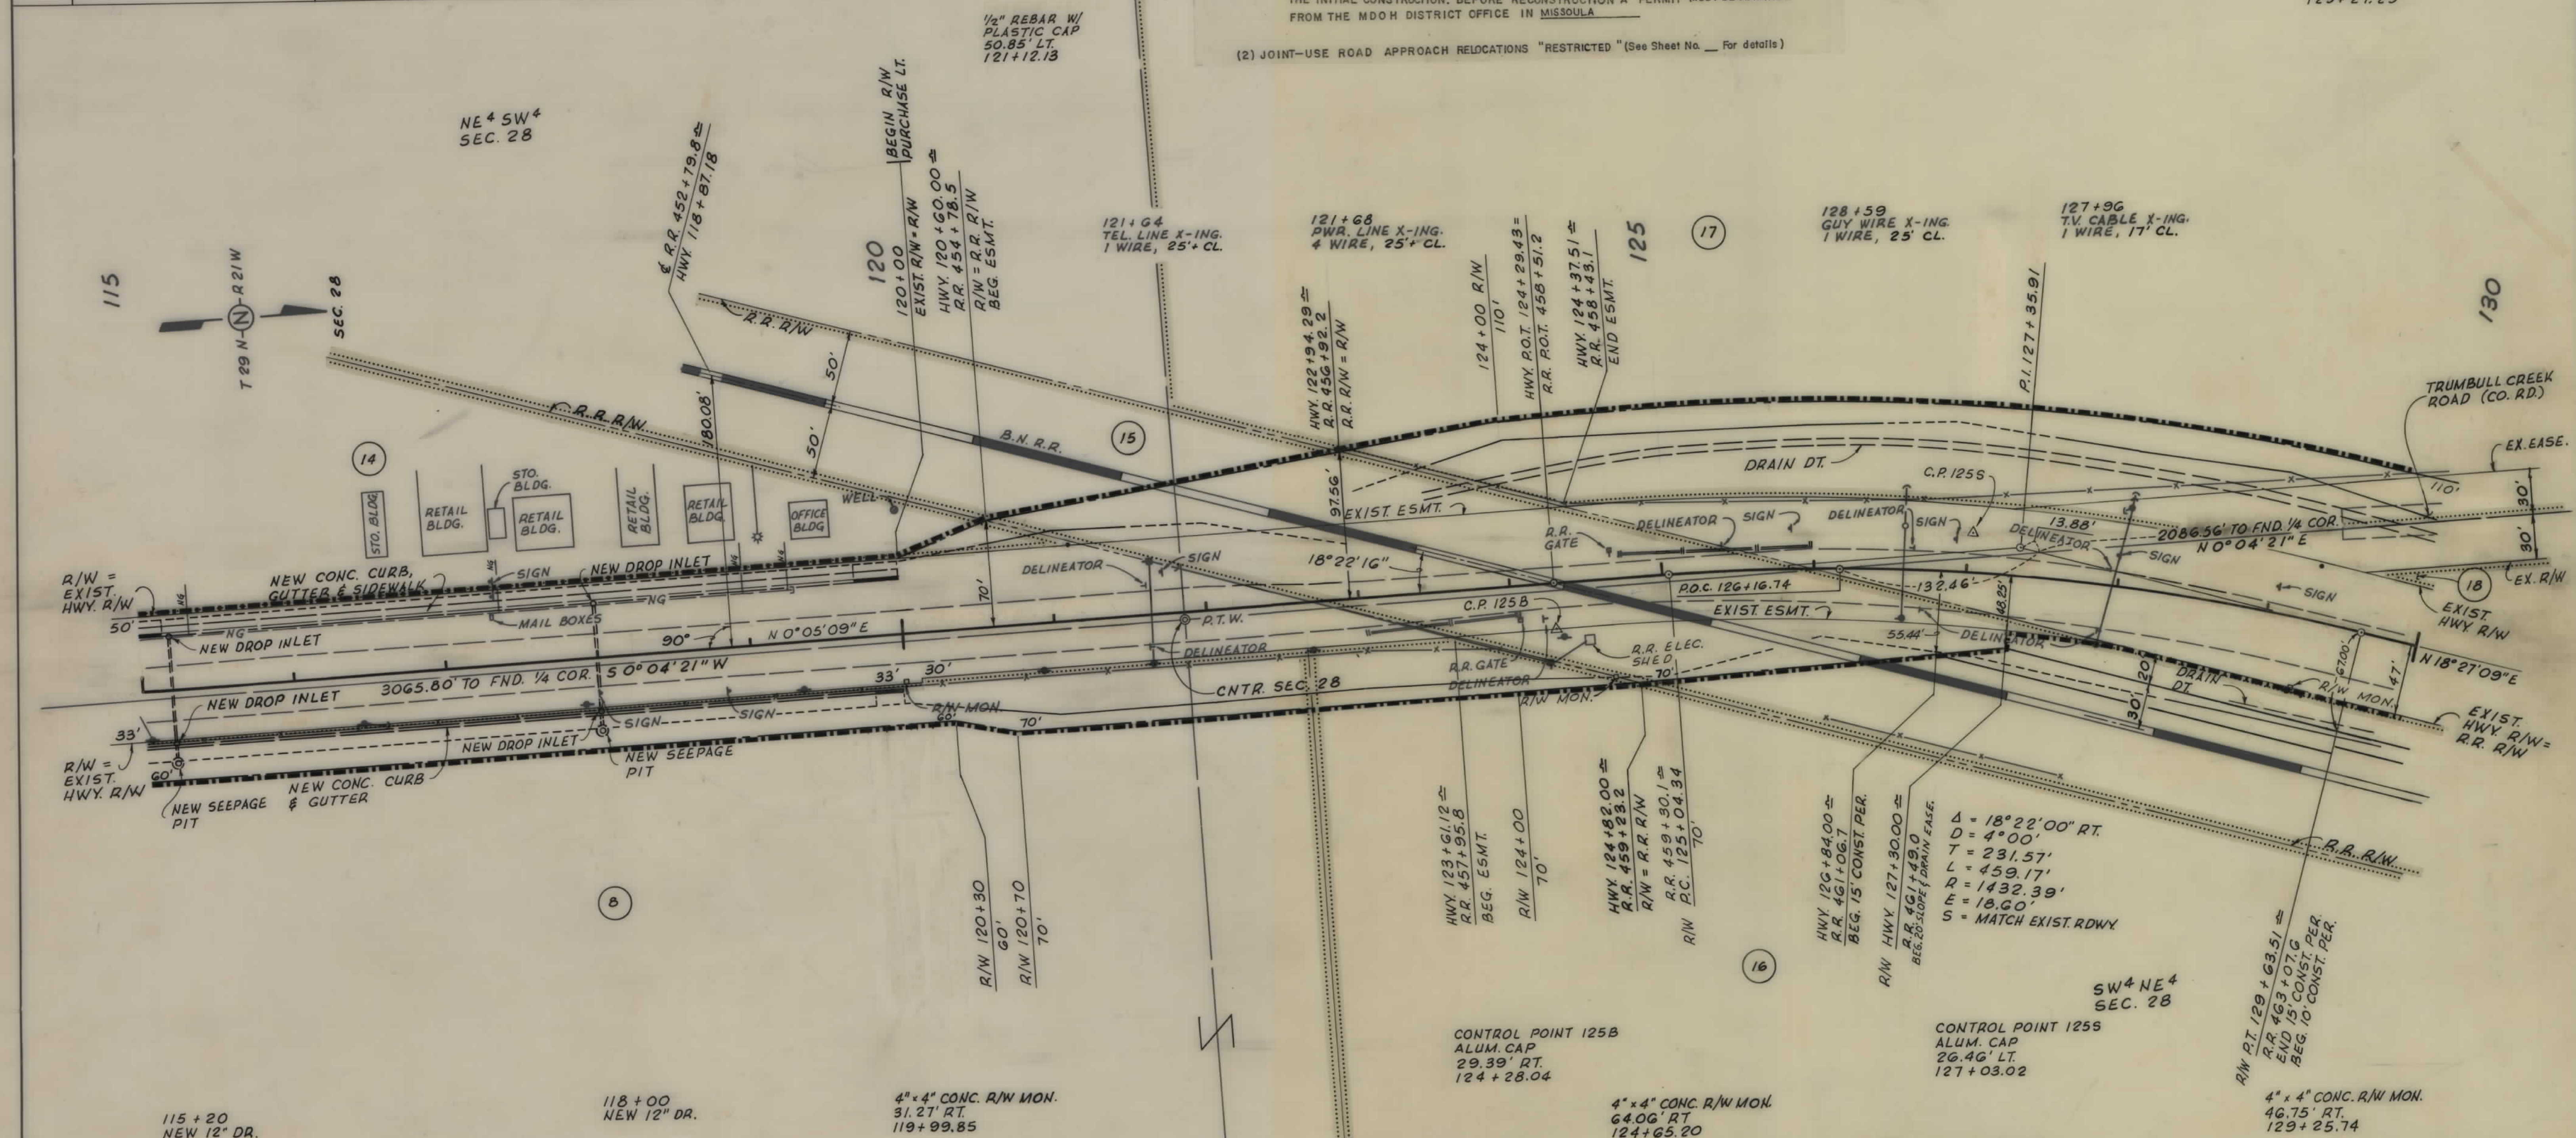

NOTE
CONSTRUCTION LIMITS INCLUDE
BACKSLOPE ROUNDING

BACKSLOPE LIMITS
INCLUDE ROUNDING
CONSTRUCTION LIMITS
TOP OF CUT
TOE OF FILL
MAP TRANS. TO R/W
MAP REVISED
APPROVAL


STATE OF MONTANA
DEPARTMENT OF HIGHWAYS
LAND REQUIRED FOR RIGHT OF WAY
FLATHEAD COUNTY
SCALE 1"=50' MAP COMPLETED

OWNERSHIPS									
PARCEL	NAME	ADDRESS	TOTAL AREA	GROSS R/W AREA	EX. EASE. AREA	NET AREA	REMAINDER LEFT	REMAINDER RIGHT	EASEMENT AREA
15	BURLINGTON NORTHERN				SEE	SHT.	11		
56	JOHN JUMP	687 SCENIC DR., KALISPELL, MT 59901	0.36 AC.	0.11 AC.	0	0.11 AC.	0.25 AC.		
57	JOHN & DARLENE JUMP	DO.	1.30 AC.	0.29 AC.	0	0.29 AC.	1.01 AC.		
17	HOWARD H. TRACHT & ANNA F. TRACHT, TRUSTEES	1495 STILLWATER ROAD KALISPELL, MT 59901		0.90 AC.	0.17 AC.	0.73 AC.			
18	JOHN A. & DARLENE K. JUMP	687 SCENIC DR., KALISPELL, MT 59901	0.66 AC.	0.40 AC.	0	0.40 AC.	0.26 AC.		
19	GERALD W. ADAMS & JOANN M. ADAMS	P.O. BOX 212 KALISPELL, MT 59901	1.91 AC.	0.29 AC.	0	0.29 AC.	1.62 AC.		
20	EPHRAIM P. & NELLIE M. ARNOLD	P.O. BOX 722, WHITEFISH, MT 59937	1.00 AC.	0.22 AC.	0	0.22 AC.	0.78 AC.		
21	JOHN JUMP TRUCKING, INC.			0.36 AC.	0	0.36 AC.			
22	JOHN & DARLENE K. JUMP	687 SCENIC DR., KALISPELL, MT 59901	0.20 AC.	0.06 AC.	0	0.06 AC.	0.14 AC.		
23	JOHN JUMP TRUCKING, INC.			0.33 AC.	0	0.33 AC.			
21&23	JOHN JUMP TRUCKING, INC.	2780 HWY 2 EAST KALISPELL, MT. 59901	7.00 AC.	0.69 AC.	0	0.69 AC.	6.31 AC.		
24	HEIRS OF AGNES T. WEISZ, DECEASED			1.12 AC.	0	1.12 AC.			
25	HEIRS OF AGNES T. WEISZ, DECEASED				SEE	SHEET	NO. 6		
	C/D WILLIAM & ANNE RUSSELL								

PRIVATE ROAD APPROACHES					
PARCELS SERVED	NUMBER OF	SIDE LT. RT.	MOVABLE APPROACHES (1) LIMITS	JOINT-USE APPROACHES (2) FIXED LOCATION	
			FROM STATION TO STATION	STATION	
15	SEE SHEET 11				
57/19	1	LT.		137+20	
22	1	LT.	145+20	145+70	
24	2	LT.	150+00	158+82	
24+25	1	LT.		159+32	
25	SEE SHEET 6				
17	1	LT.	123+00	129+30	
19	2	LT.	137+20	139+90	

(1) MOVABLE ROAD APPROACHES MAY BE RELOCATED BETWEEN THE SPECIFIED STATIONS AFTER THE INITIAL CONSTRUCTION, BEFORE RECONSTRUCTION A PERMIT MUST BE OBTAINED FROM THE MDOT DISTRICT OFFICE IN MISSOULA

(2) JOINT-USE ROAD APPROACH RELOCATION IS DIA. CAP BRASS STRICTED (See Sheet No. 2 For details)

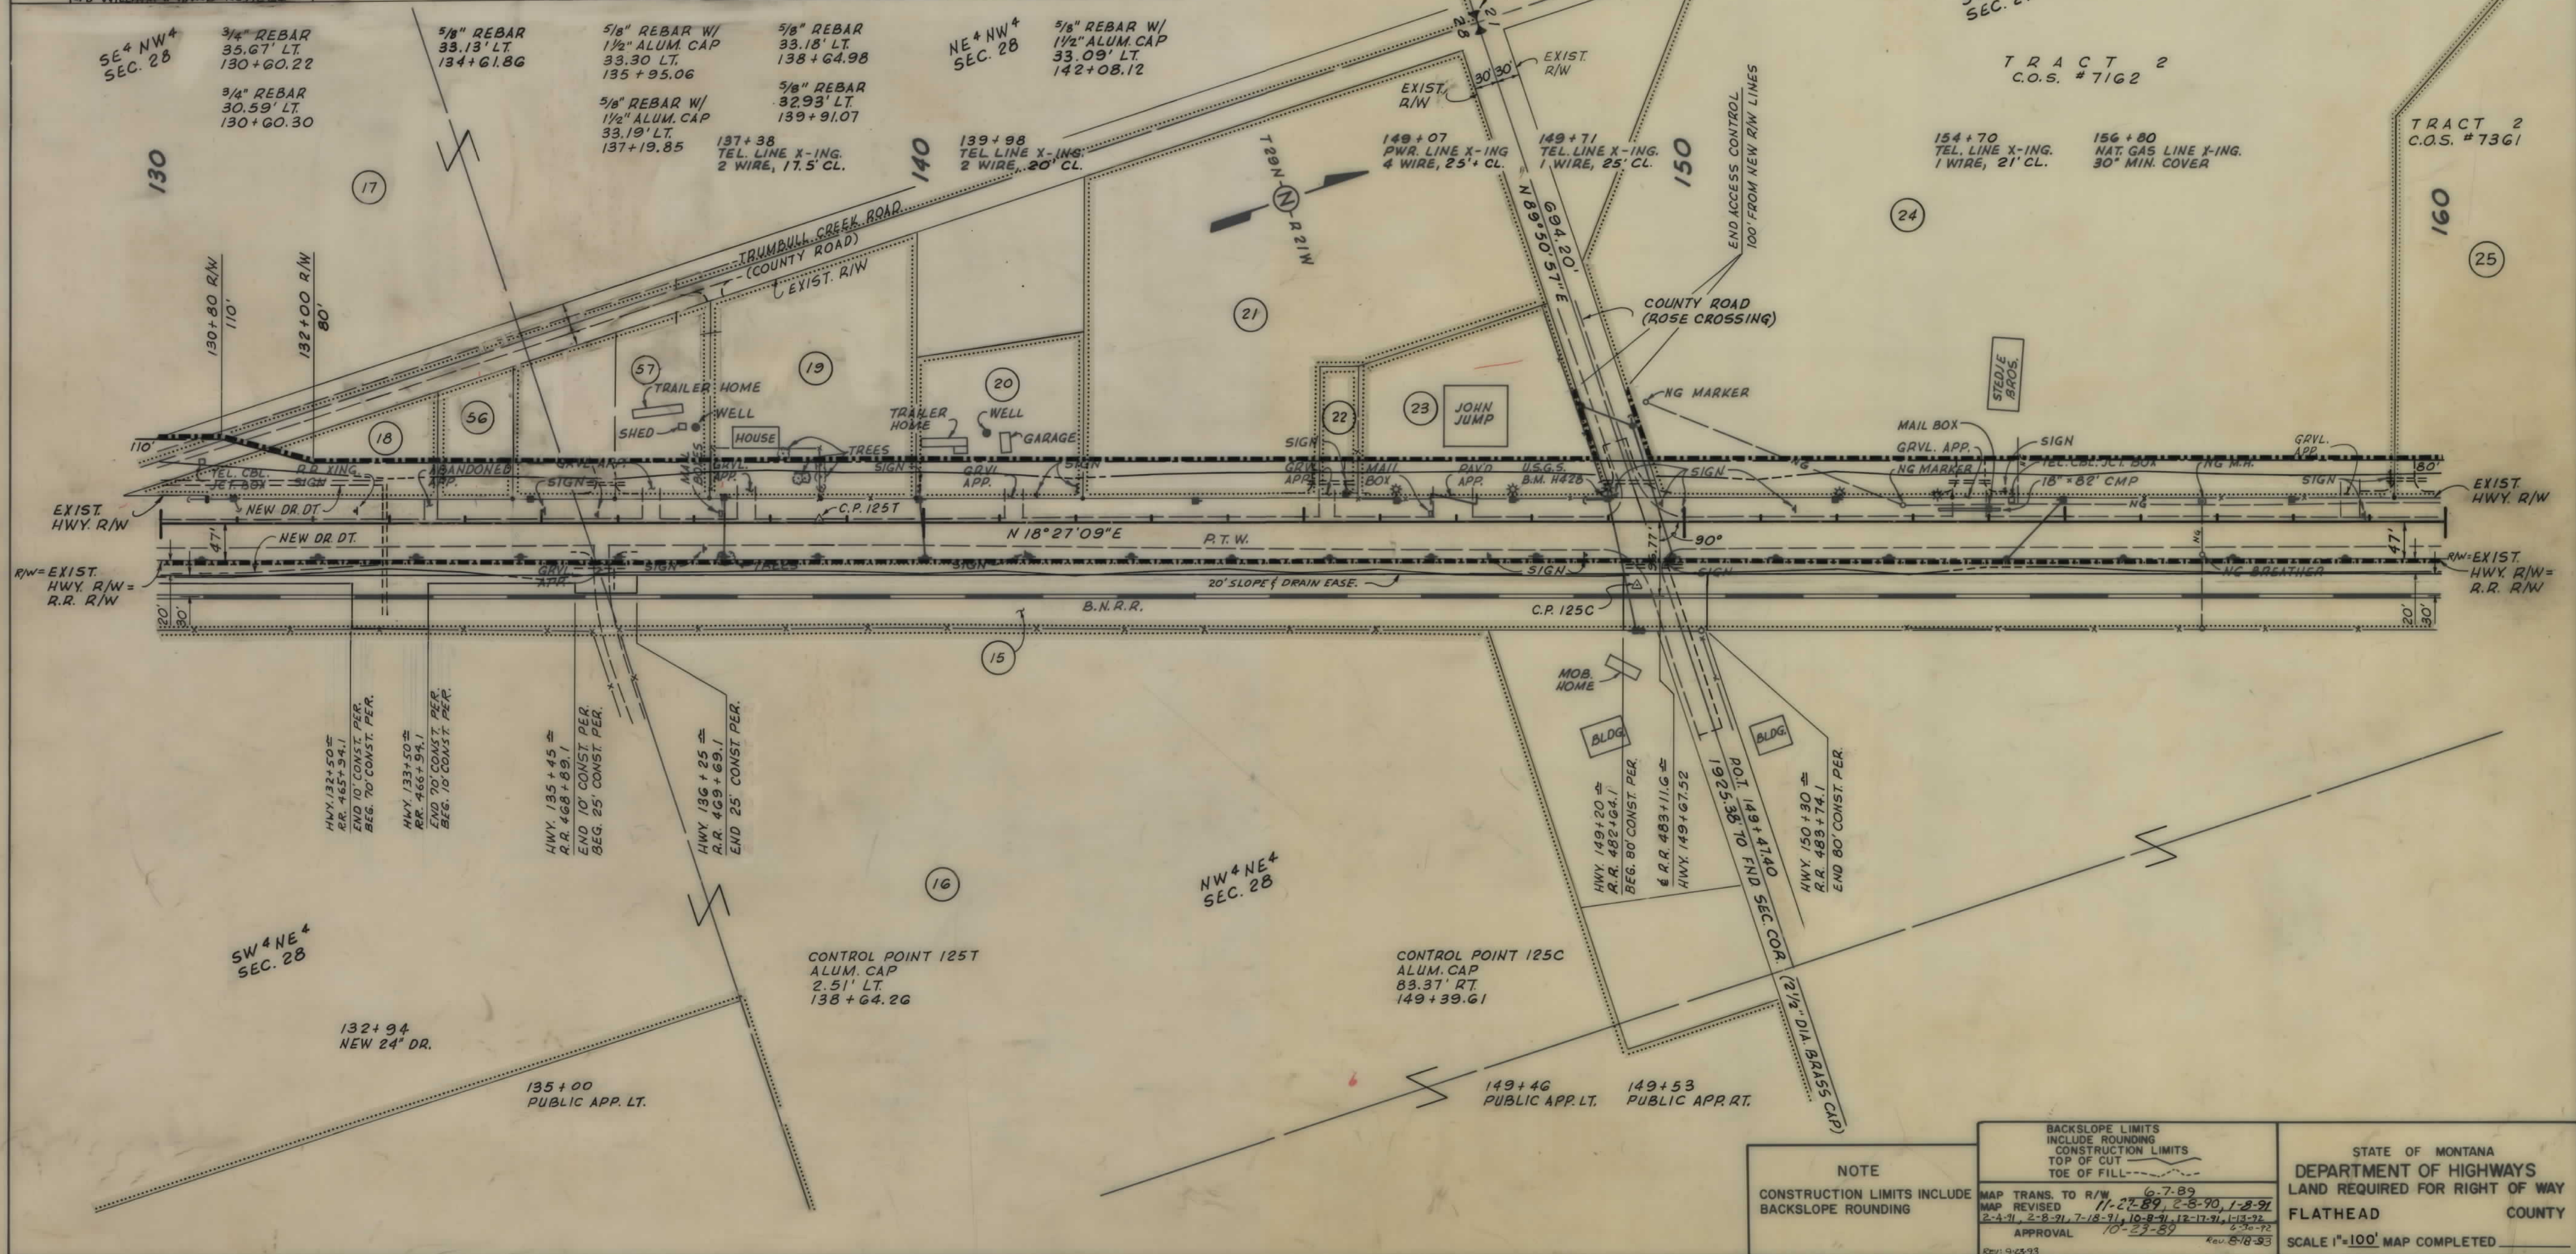

NOTE

CONSTRUCTION LIMITS INCLUDE BACKSLOPE ROUNDING

BACKSLOPE LIMITS INCLUDE ROUNDING CONSTRUCTION LIMITS TOP OF CUT TOE OF FILL

MAP TRANS. TO R/W 6-7-89

MAP REVISED 11-27-89, 2-8-90, 1-8-91

APPROVAL 10-23-89

Rev. 9/23/93

STATE OF MONTANA DEPARTMENT OF HIGHWAYS LAND REQUIRED FOR RIGHT OF WAY

FLATHEAD COUNTY

SCALE 1"=100' MAP COMPLETED

130-160

F 1-2(38)125 SHT 5 OF 11

STATE	PROJECT NO.	SHEET NO.	TOTAL SHEETS
MONT.	F 1-2 (38) 125	6	11

(1) MOVABLE ROAD APPROACHES MAY BE RELOCATED BETWEEN THE SPECIFIED STATIONS AFTER THE INITIAL CONSTRUCTION. BEFORE RECONSTRUCTION A PERMIT MUST BE OBTAINED FROM THE MDOT DISTRICT OFFICE IN MISSOULA




OWNERSHIPS										
PARCEL	NAME	ADDRESS	TOTAL AREA	GROSS R/W AREA	EX. EASE. AREA	NET AREA	REMAINDER		CONST. PERM. AREA	EASEMENT AREA
15	BURLINGTON NORTHERN				SEE	SHT.	11			
33	PAUL G. & PATRICIA M. HAAG	3062 HWY 2 EAST KALISPELL, MT 59901		2.15 AC.	0	2.15 AC.				
34	PAUL G. & PATRICIA M. HAAG	DO.		0.74 AC.	0	0.74 AC.			*0.01 AC.	
35	1/2 RICK RILEY & GUY R. KLUCK Richard C. Riley	1918 HWY 10, JUNCTION CITY, WI 54443 311 15 St. South Wisconsin Rapids, Wisconsin 54484	2.16 AC.	0.81 AC.	0	0.81 AC.	1.35 AC.			
36	ELMER E. & MARY F. KING	3318 HWY 2 EAST KALISPELL, MT 59901			SEE	SHT.	8			

PRIVATE ROAD APPROACHES						
PARCELS SERVED	NUMBER OF	SIDE LT. / RT.	MOVABLE APPROACHES (1) LIMITS		JOINT-USE APPROACHES (2) FIXED LOCATION	
			FROM STATION	TO STATION	STATION	
33	3	LT	187+20	204+90		
34	1	LT	204+90	212+66		
35	1	LT	212+66	218+80		
36	1	LT	218+80	220+60		
15	SEE SHEET	11				

STATE	PROJECT NO.	SHEET NO.	TOTAL SHEETS
MONT.	F 1-2 (38) 125	7	11

KALISPELL N.E.

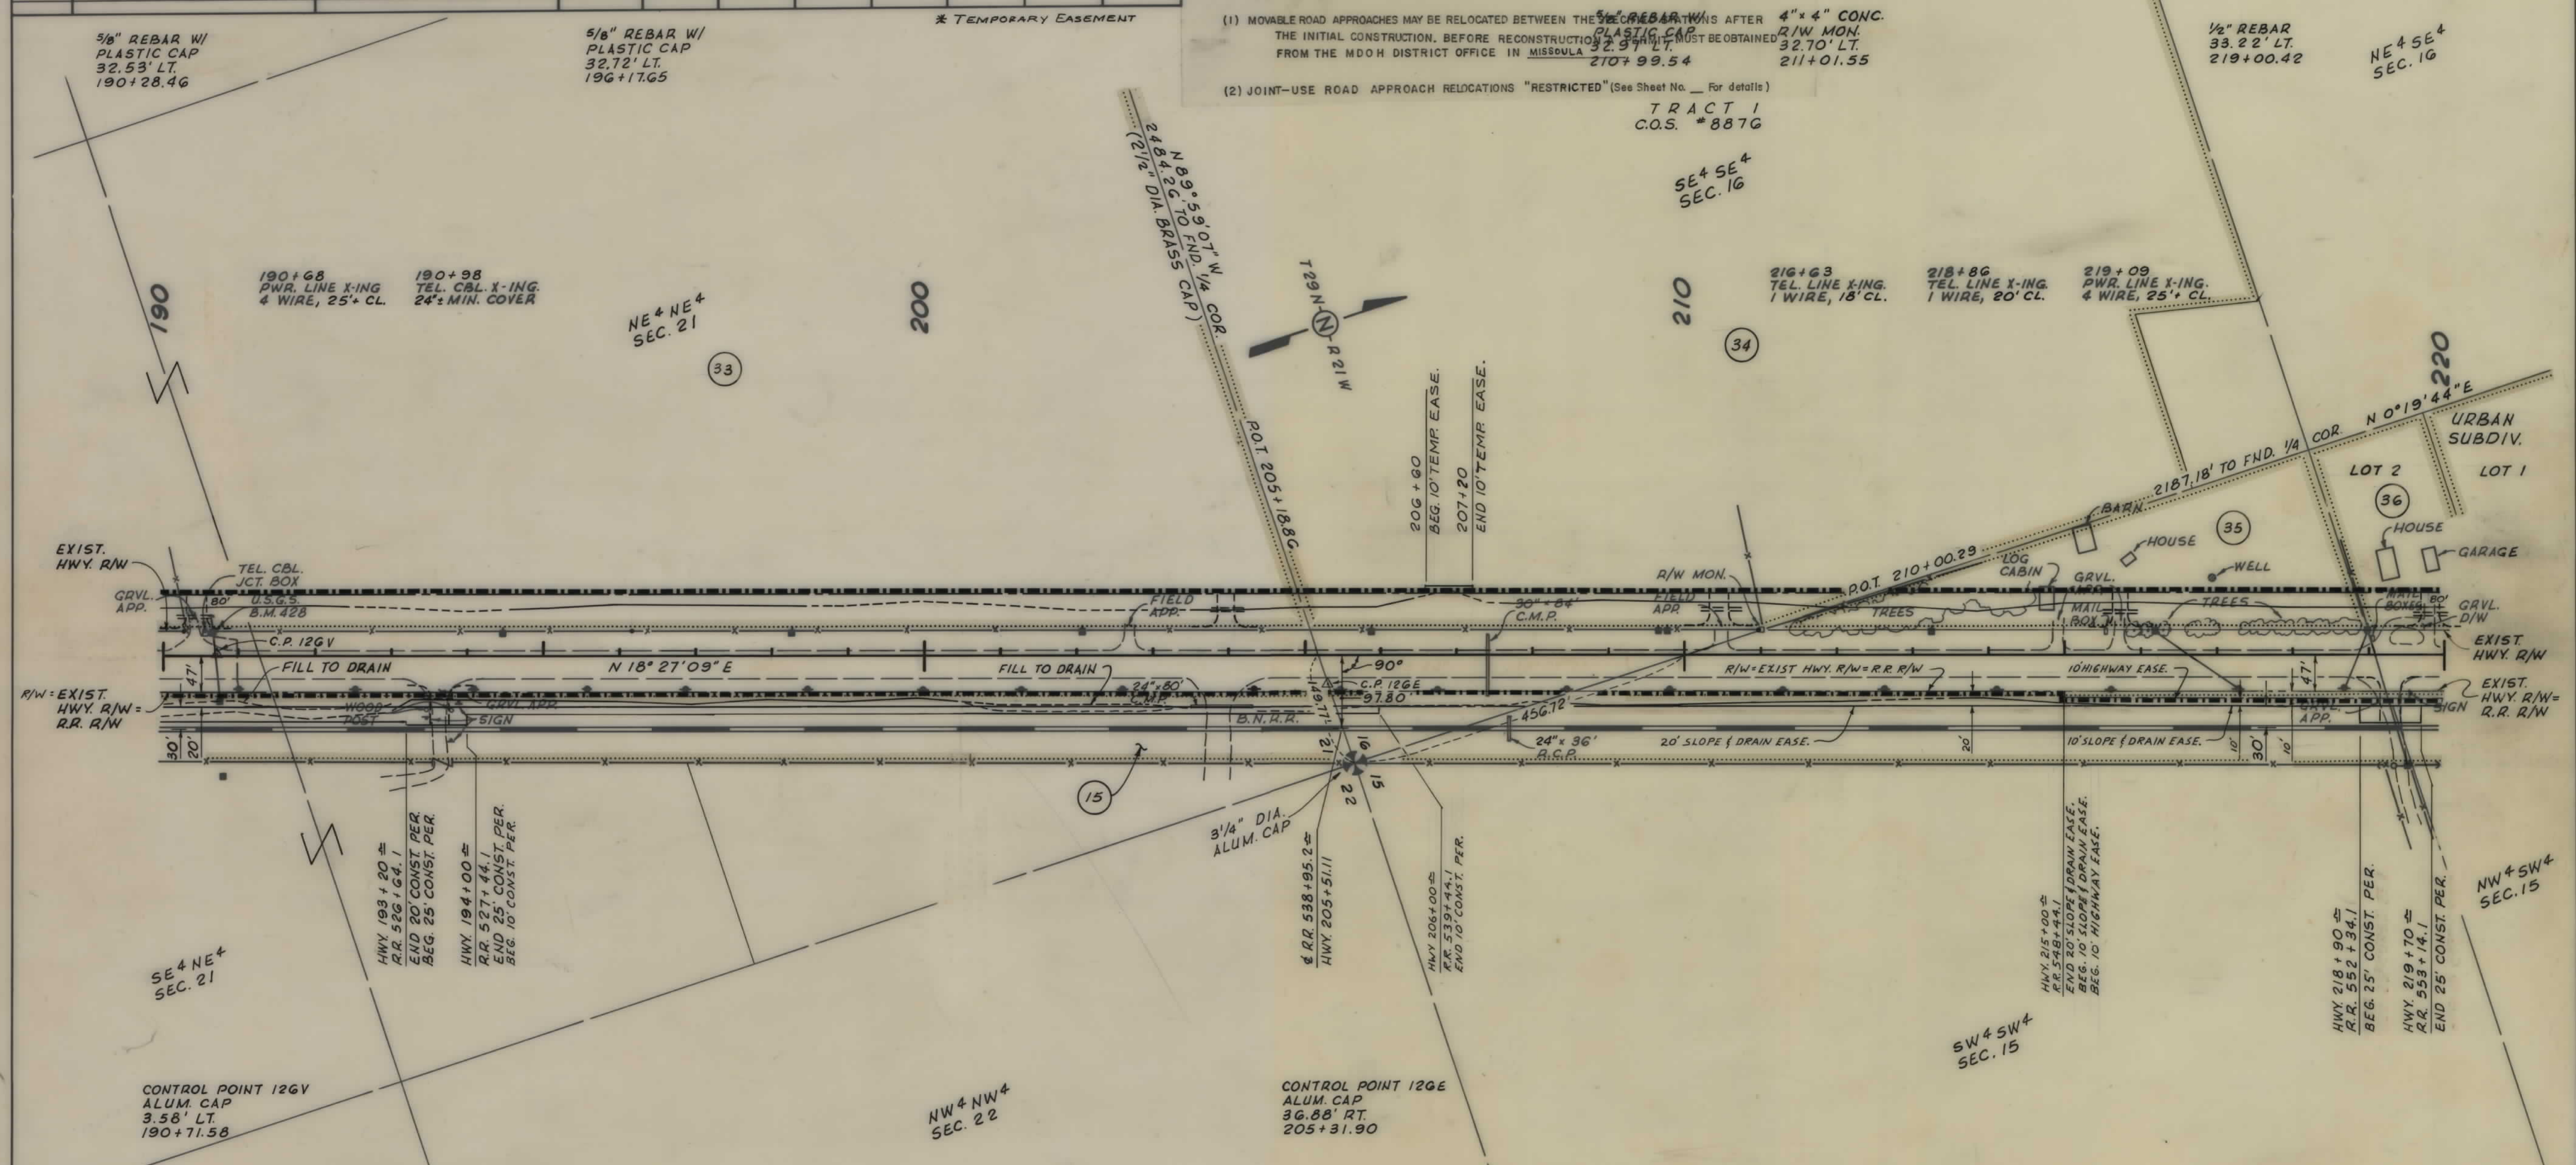

NOTE

CONSTRUCTION LIMITS INCLUDE BACKSLOPE ROUNDING

BACKSLOPE LIMITS INCLUDE ROUNDING CONSTRUCTION LIMITS TOP OF CUT TOE OF FILL

MAP TRANS. TO R/W 6-7-89

MAP REVISED 11-27-89, 2-4-91, 2-8-91

APPROVAL 10-23-89

STATE OF MONTANA

DEPARTMENT OF HIGHWAYS

LAND REQUIRED FOR RIGHT OF WAY

FLATHEAD COUNTY

SCALE 1"=100' MAP COMPLETED

OWNERSHIPS										
PARCEL	NAME	ADDRESS	TOTAL AREA	GROSS R/W AREA	EX. EASE. AREA	NET AREA	REMAINDER		CONST. PERM. AREA	EASEMENT AREA
15	BURLINGTON NORTHERN						LEFT	RIGHT		
36	ELMER E. & MARY F. KING	9318 HWY. 2 EAST KALISPELL, MT 59901	1.00 AC.	0.20 AC.	SEE	0.20 AC.	0.80 AC.			
37	FRANCIS E. & TERESA M. PEEBLER	BOX 5092, KALISPELL, MT 59901	3.27 AC.	0.43 AC.	0	0.43 AC.	2.84 AC.		*0.05 AC.	
38	ROY E. NUGENT	1845 HELENA FLATS RD. KALISPELL, MT 59901	18.46 AC.	1.42 AC.	0	1.42 AC.	17.04 AC.		*0.07 AC.	
39	THOMAS J. SR. & RUBY G. SNYDER	3460 HWY. 2 EAST KALISPELL, MT 59901	16.61 AC.	0.66 AC.	0	0.66 AC.	15.95 AC.		0.04 AC.	
40	DELETED									
41	ROBERT L. & MARY ANN HARTMAN	3480 HWY. 2 EAST KALISPELL, MT 59901	2.01 AC.	0.28 AC.	0	0.28 AC.	1.73 AC.			
42	Clyde J. Raveling	3530 Hwy. 2 E. Kalispell, MT. 59901			SEE	SHT.	9			


PRIVATE ROAD APPROACHES					
PARCELS SERVED	NUMBER OF	SIDE LT. / RT.	MOVABLE APPROACHES (1) LIMITS	JOINT-USE APPROACHES (2) FIXED LOCATION	
			FROM STATION	TO STATION	STATION
37 & 38	1	LT			224+55
38	1	LT	225+05	237+60	
39 & 41	1	LT			244+25
41 & 42	1	LT			246+45
38 & 39	1	LT			238+10

STATE	PROJECT NO.	SHEET TOTAL
MONT.	F 1-2 (38) 125	8 11

KALISPELL N.E.

(1) MOVABLE ROAD APPROACHES MAY BE RELOCATED BETWEEN THE SPECIFIED STATIONS AFTER THE INITIAL CONSTRUCTION. BEFORE RECONSTRUCTION A PERMIT MUST BE OBTAINED FROM THE MDOH DISTRICT OFFICE IN * * * CONC. R/W MON. 32.90' LT. 238 + 21.86

(2) JOINT-USE ROAD APPROACH RELOCATIONS RESTRICTED (See Sheet No. ___ For details)

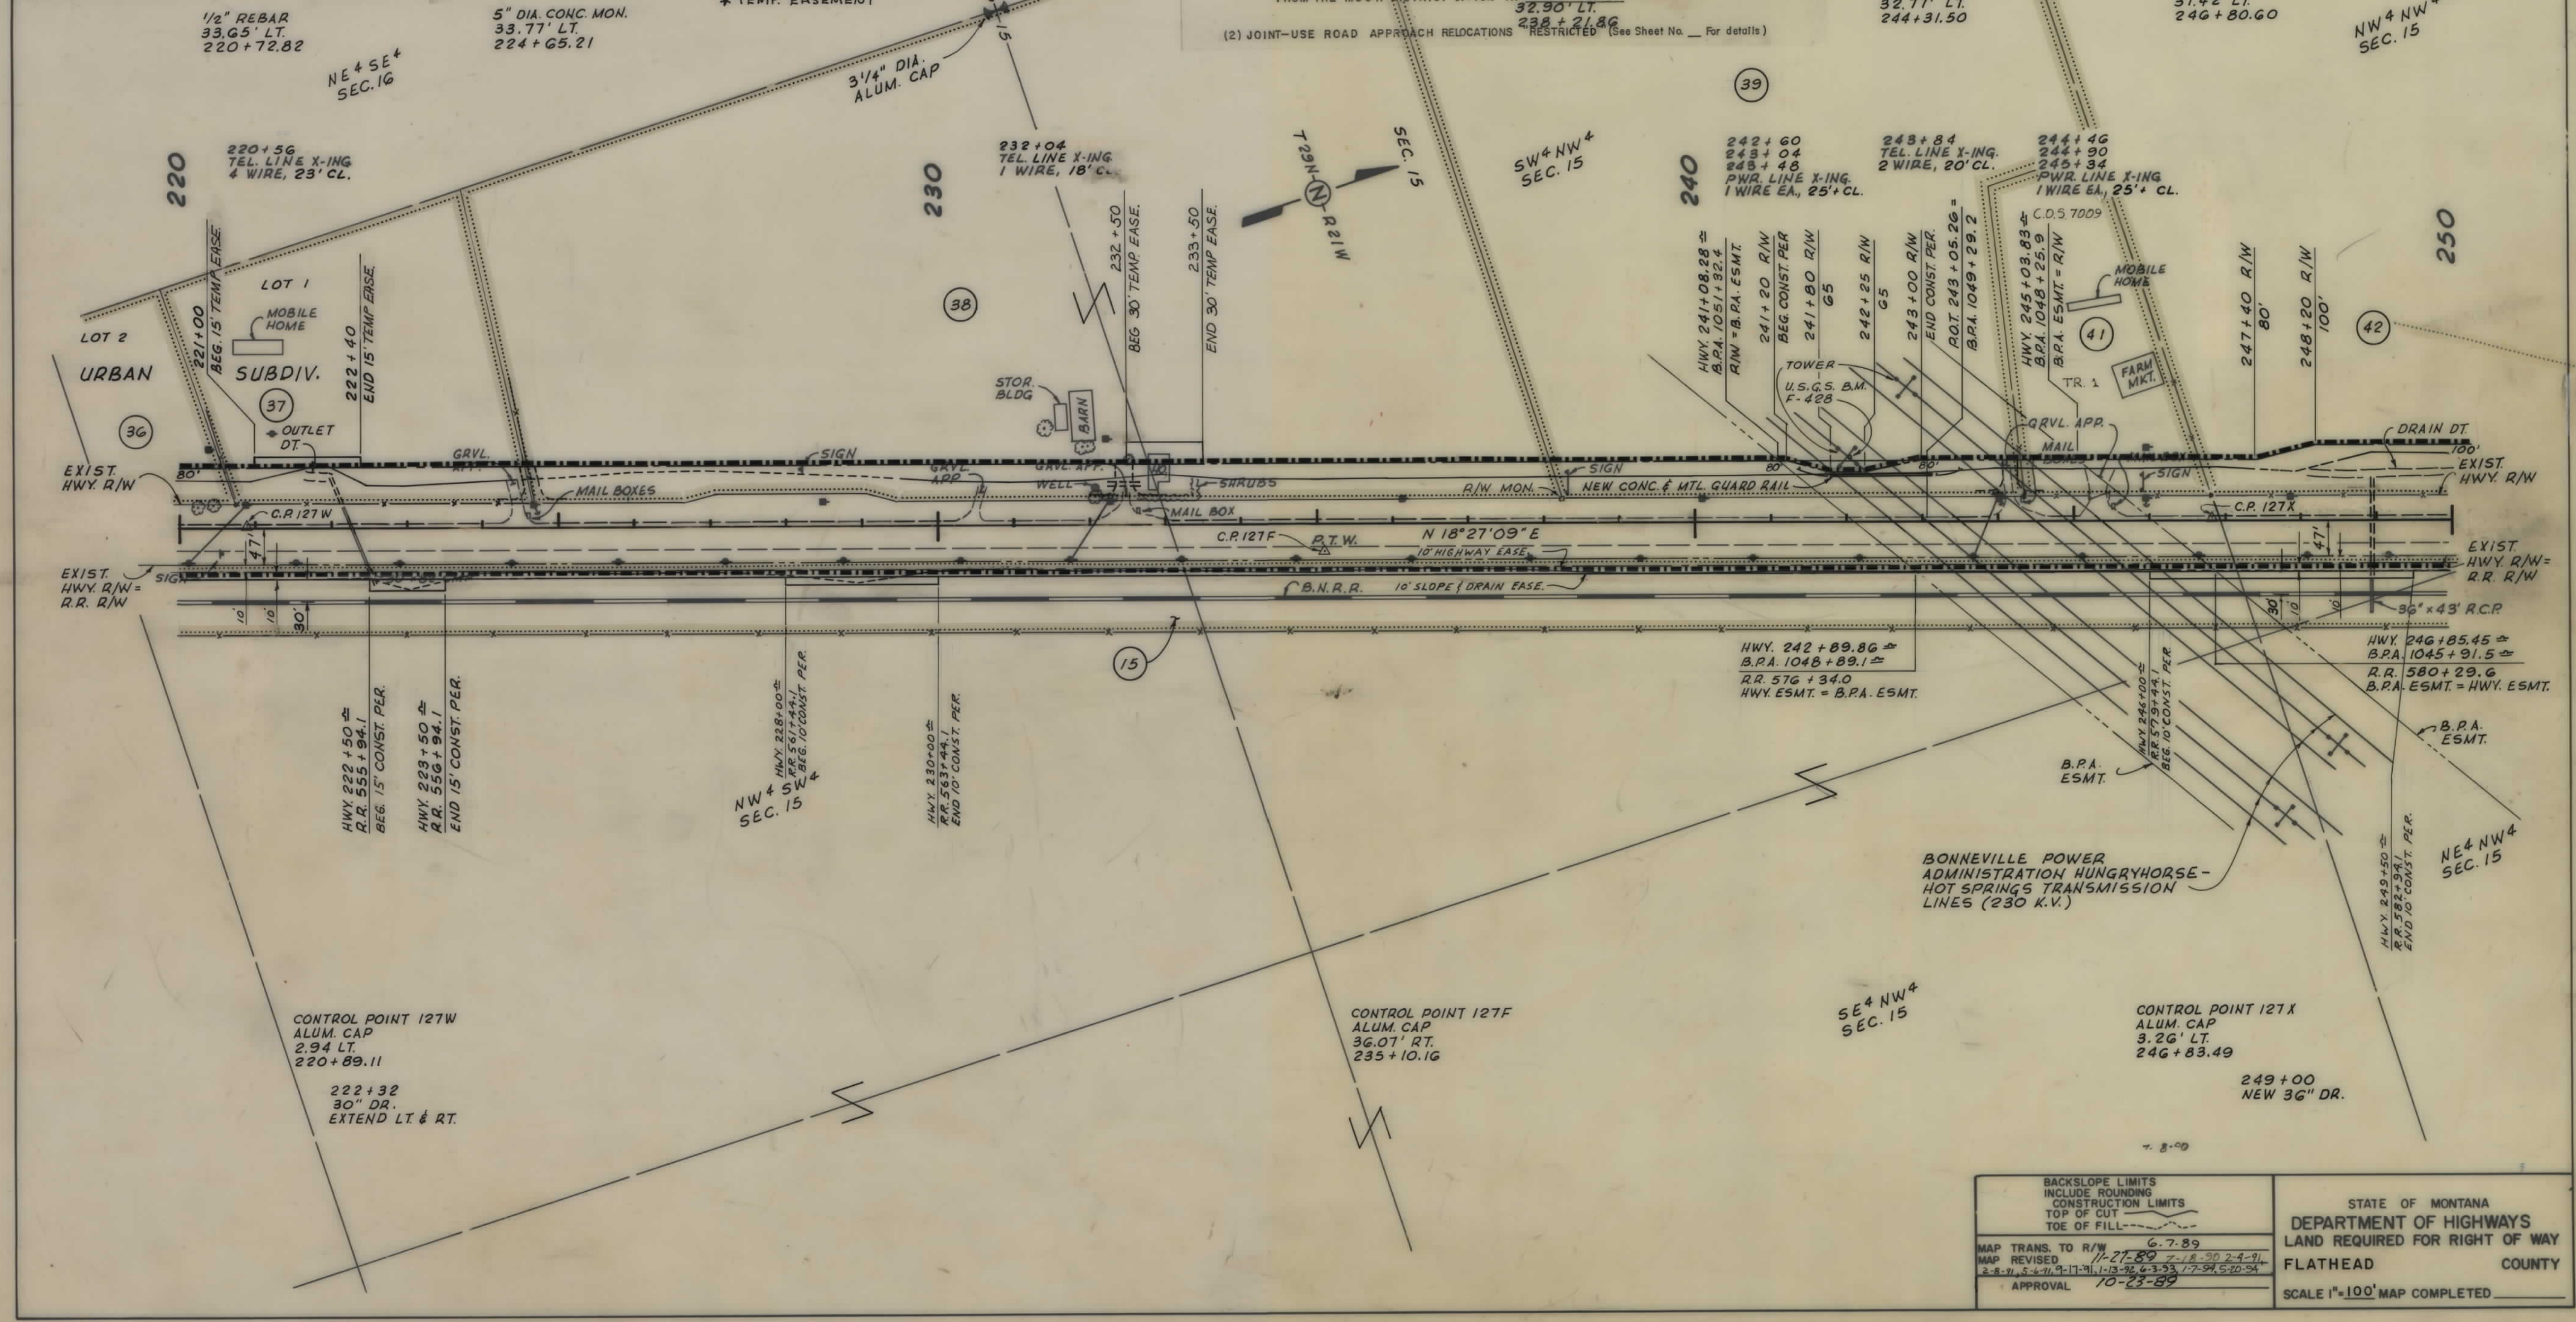

BACKSLOPE LIMITS
INCLUDE ROUNDING
CONSTRUCTION LIMITS
TOP OF CUT
TOE OF FILL

MAP TRANS. TO R/W 6-7-89
MAP REVISED 11-27-89 7-18-90 2-4-91
2-8-91, 5-4-91, 9-17-91, 1-13-92, 6-3-93, 1-7-94, 5-20-94
APPROVAL 10-23-89

STATE OF MONTANA
DEPARTMENT OF HIGHWAYS
LAND REQUIRED FOR RIGHT OF WAY
FLATHEAD COUNTY

SCALE 1"=100' MAP COMPLETED


OWNERSHIPS										
PARCEL	NAME	ADDRESS	TOTAL AREA	GROSS R/W AREA	EX. EASE. AREA	NET AREA	REMAINDER		CONST. PERM. AREA	EASEMENT AREA
							LEFT	RIGHT		
15	BURLINGTON NORTHERN									
42	Clyde J. Raveling	3530 Hwy. 2 E. KALISPELL, MT 59901		1.78 AC.	SEE SHT.	1.78 AC.	11			
43	GERALD T. SLOBOJAN & JOHN B. ERFLE	P.O. BOX 206 KALISPELL, MT. 59901	1.58 AC.	0.23 AC.	0	0.23 AC.	1.35 AC.			
44	Clyde J. Raveling	3530 Hwy. 2 E. KALISPELL, MT 59901		0.26 AC.	0	0.26 AC.				
42 & 44	Clyde J. Raveling	3530 Hwy. 2 E. KALISPELL, MT 59901		2.04 AC.	0	2.04 AC.				
45	CURTIS L. & HELEN E. BARNHART	3686 HWY. 2 EAST KALISPELL, MT 59901	5.02 AC.	0.49 AC.	0	0.49 AC.	4.50 AC.			
43 & 44.1	GERALD T. SLOBOJAN & JOHN B. ERFLE	P.O. BOX 206 KALISPELL, MT. 59901	ACCESS	CONTROL.	ONLY	0.30 AC.	1.09 AC.			
46	LOUIS E. & HELEN L. BERNARD	3724 HWY. 2 EAST KALISPELL, MT 59901	1.45 AC.	0.36 AC.	0	0.36 AC.				
47	DONALD P. & JEANETTE L. NEU				SEE SHT.		10			

STATE	PROJECT NO.	SHEET TOTAL
MONT.	F 1-2(38)125	9 11

KALISPELL N.E.

PRIVATE ROAD APPROACHES					
NUMBER OF PARCELS SERVED	SIDE	LT. / RT.	MOVABLE APPROACHES (1)		JOINT-USE APPROACHES (2)
			FROM STATION	TO STATION	FIXED LOCATION
42	2	LT	247+15	264+05	STATION
43	2	LT	264+05	266+55	
45	1	LT	269+40	274+20	
46	1	LT	274+20	277+60	
47	SEE SHEET 10				
15	SEE SHEET 11				
44	1	LT	266+70	269+40	
43 & 44.1	3	LT	264+65	269+40	

- (1) MOVABLE ROAD APPROACHES MAY BE RELOCATED BETWEEN THE SPECIFIED STATIONS AFTER THE INITIAL CONSTRUCTION. BEFORE RECONSTRUCTION A PERMIT MUST BE OBTAINED FROM THE MISSOURI DISTRICT OFFICE IN MISSOURI.
- (2) JOINT-USE ROAD APPROACH RELOCATIONS "RESTRICTED" (See Sheet No. 10 For details)

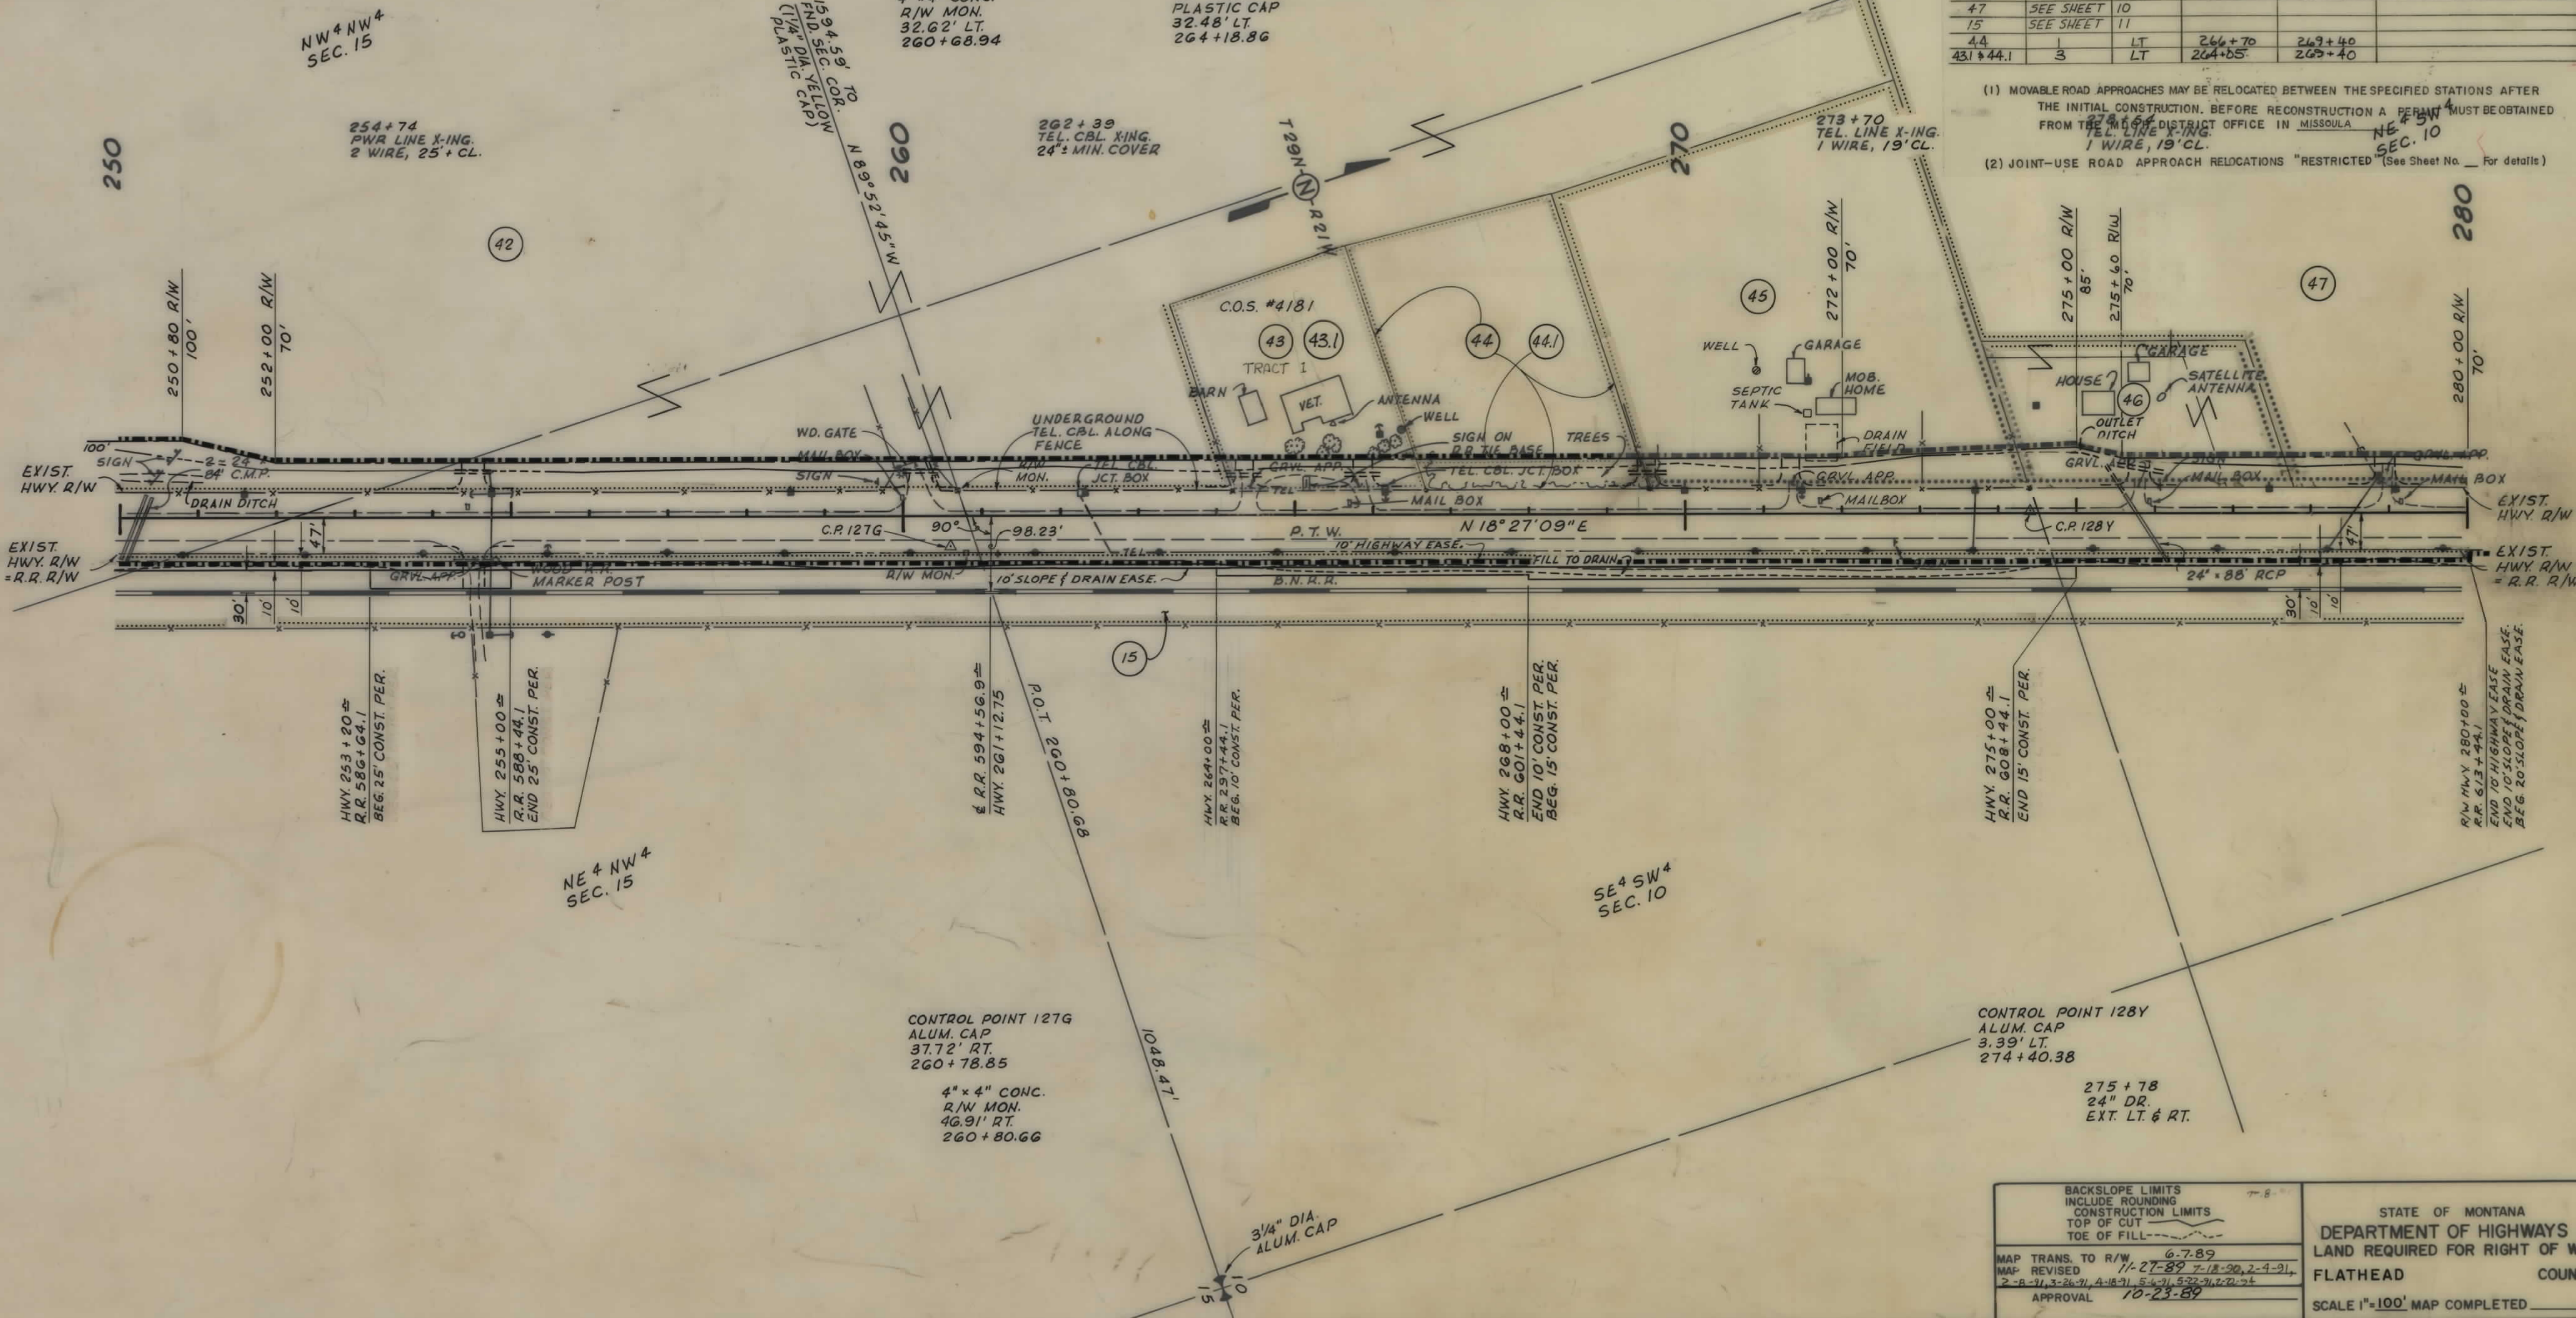


BACKSLOPE LIMITS INCLUDE ROUNDING CONSTRUCTION LIMITS TOP OF CUT TOE OF FILL	6-7-89
MAP TRANS. TO R/W MAP REVISED 2-B-31, 3-26-71, 4-18-71, 5-4-71, 5-22-71, 7-21-71	11-27-89 7-18-90, 2-4-91
APPROVAL	10-23-89

STATE OF MONTANA
DEPARTMENT OF HIGHWAYS
LAND REQUIRED FOR RIGHT OF WAY
FLATHEAD COUNTY
SCALE 1"=100' MAP COMPLETED

OWNERSHIPS									
PARCEL	NAME	ADDRESS	TOTAL AREA	GROSS R/W AREA	EX. EASE. AREA	NET AREA	REMAINDER LEFT	REMAINDER RIGHT	EASEMENT AREA
15	BURLINGTON NORTHERN				SEE SH. 11				
47	DONALD P & JEANETTE L. NEU	375G HWY 2 EAST KALISPELL, MT 59901		0.54 AC.	0	0.54 AC.			
48	SIMIROCKO CORP., INC.	379G HWY 2 EAST KALISPELL, MT 59901	1.88 AC.	0.27 AC.	0	0.27 AC.	1.61 AC.		
49	DELETED								
50	ERMA RUTH BIBB	484 BIRCH GROVE DRIVE KALISPELL, MT 59901		0.90 AC.	0.08 AC.	0.82 AC.			0.06 AC.
51	VERNON & LORNA M. ULRICH	3890 HWY 2 EAST KALISPELL, MT 59901	2.51 AC.	0.24 AC.	0	0.24 AC.	2.27 AC.		
52	JOE & JIM SWARTZENBERGER	57 5TH AVE. E.N. KALISPELL, MT 59901	4.00 AC.	0.41 AC.	0	0.41 AC.	3.59 AC.		
53	RAY & CLEONA L. LYBECK	500 EAST RESERVE DRIVE KALISPELL, MT 59901		0.09 AC.	0	0.09 AC.			
54	DOROTHY M. LEWIS	4120 HWY. 2 EAST KALISPELL, MT 59901			SEE SH. 11				
50A	ERMA RUTH BIBB	484 BIRCH GROVE DR. KALISPELL, MT 59901							0.01 AC.

* EASEMENT TO BE ACQUIRED IN THE NAME OF PARCEL 51.

STATE	PROJECT NO.	SHEET TOTAL
MONT.	F 1-2(38)125	NO. SHEETS 10 11
KALISPELL N.E.		

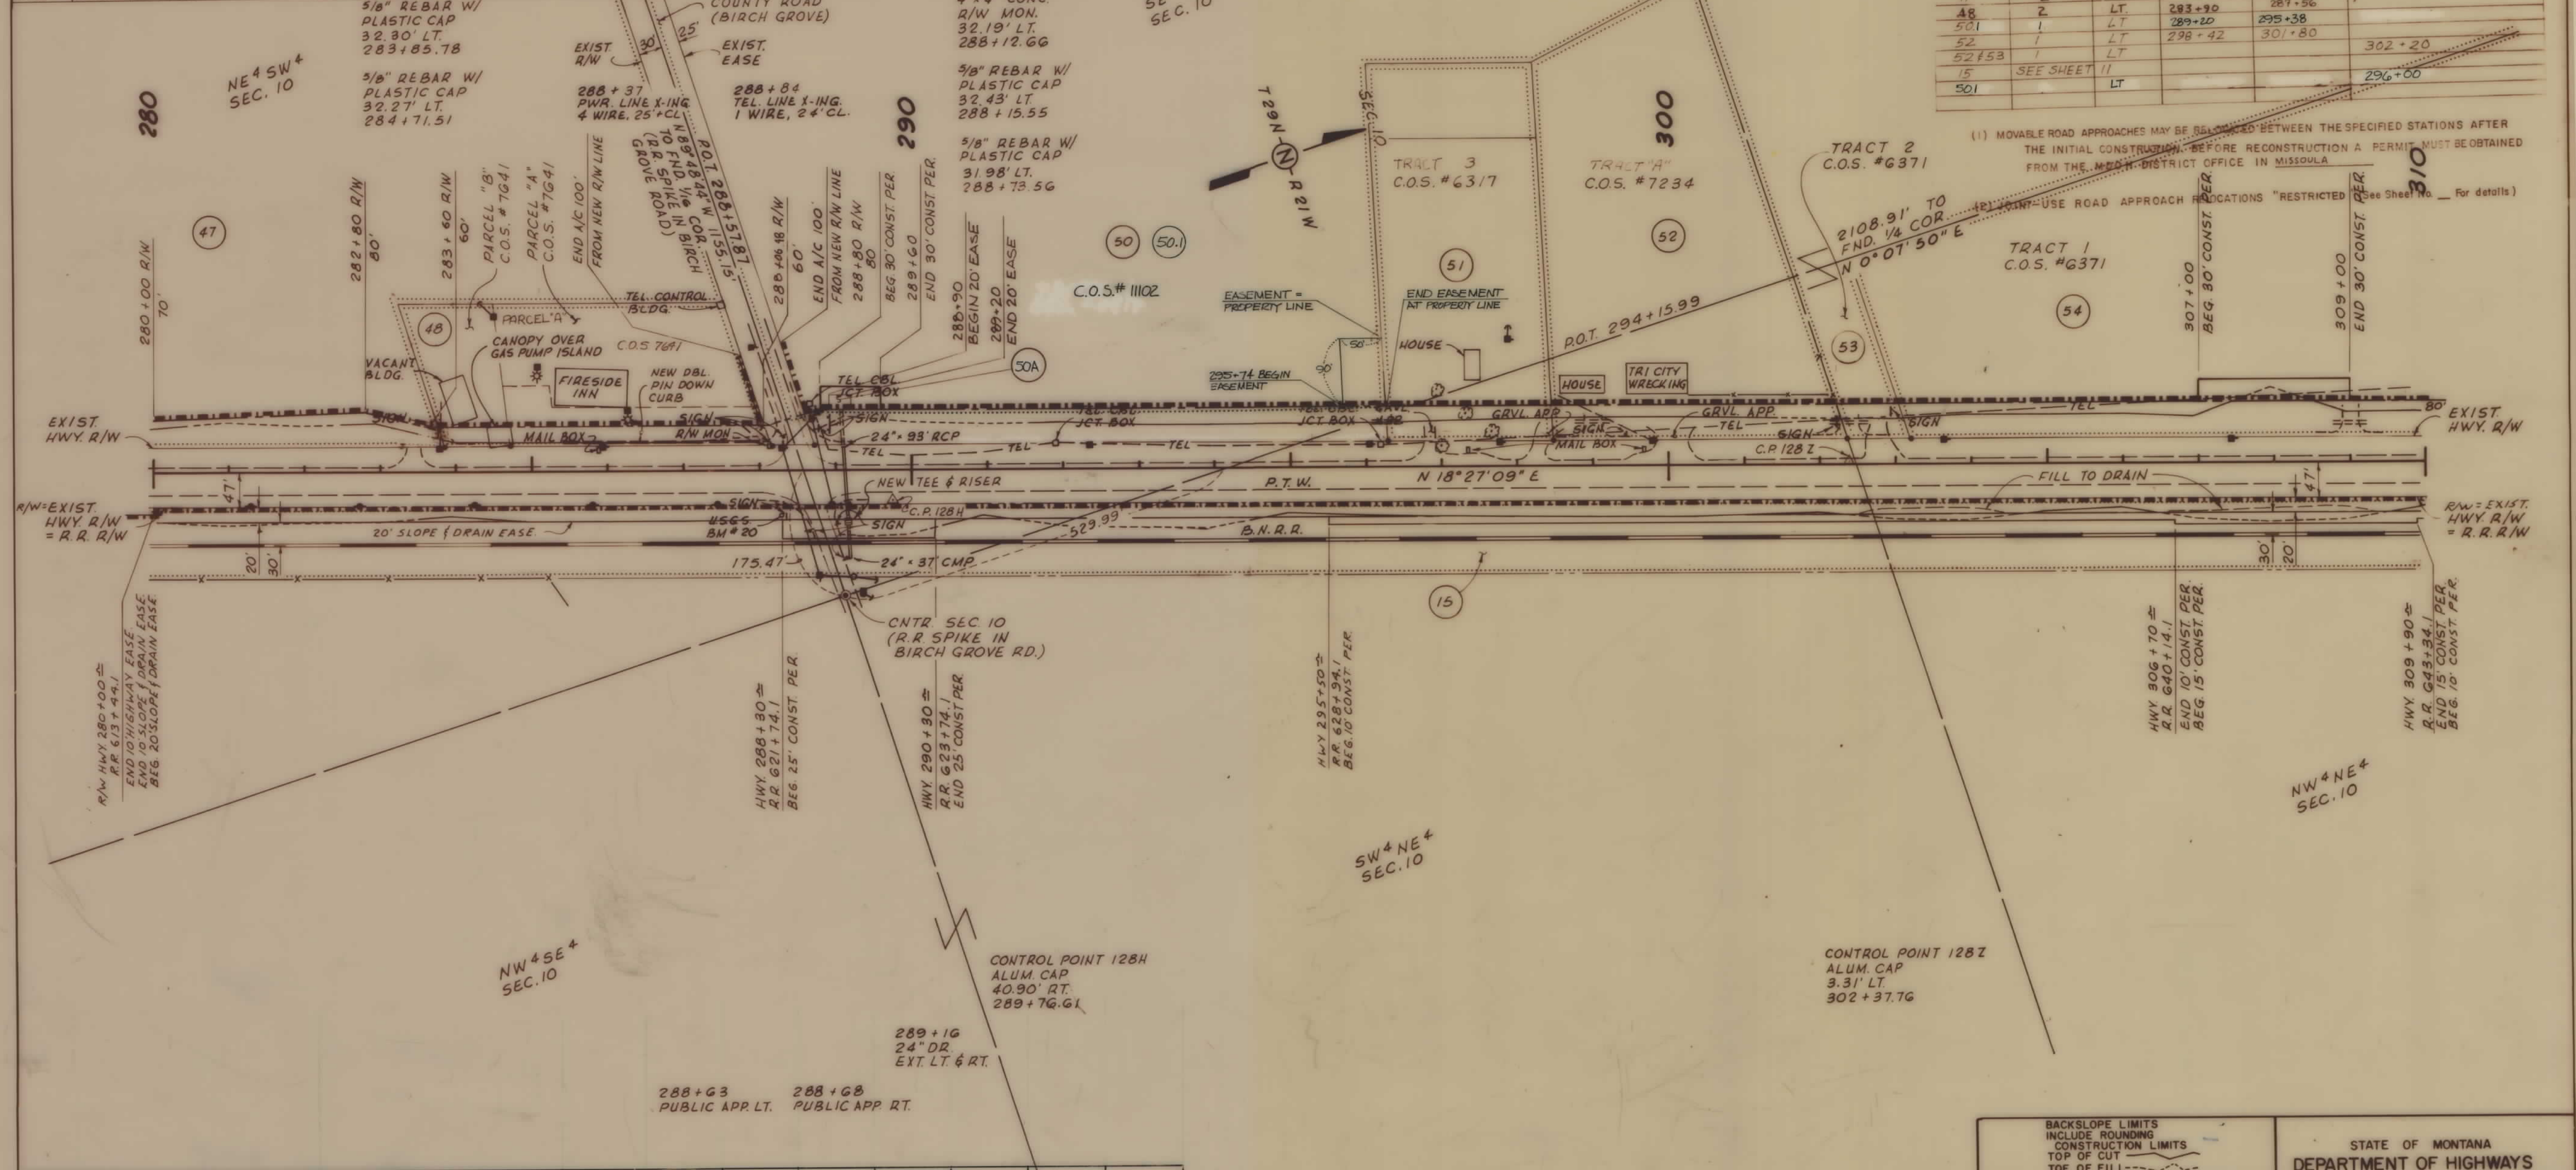

PRIVATE ROAD APPROACHES					
PARCELS SERVED	NUMBER OF	SIDE LT. / RT.	MOVABLE APPROACHES (1) LIMITS	JOINT-USE APPROACHES (2) FIXED LOCATION	
			FROM STATION	TO STATION	STATION
47	2	LT	277+60	283+70	
48	2	LT	283+90	287+56	
501	1	LT	289+20	295+38	
52	1	LT	298+42	301+80	
52 & 53	1	LT			302+20
15	SEE SHEET 11				296+00
501		LT			

(1) MOVABLE ROAD APPROACHES MAY BE ADJUSTED BETWEEN THE SPECIFIED STATIONS AFTER THE INITIAL CONSTRUCTION. BEFORE RECONSTRUCTION A PERMIT MUST BE OBTAINED FROM THE MONT. DISTRICT OFFICE IN MISSOULA.

(2) JOINT-USE ROAD APPROACH LOCATIONS "RESTRICTED" (See Sheet No. 10 For details)

50.1	COSTCO WHOLESALE CORP.								0.10 AC.*
PARCEL	NAME	ADDRESS	TOTAL AREA	GROSS AREA	EX EASE AREA	NET AREA	LEFT REMAINDER	RIGHT REMAINDER	EASE AREA

BACKSLOPE LIMITS
INCLUDE ROUNDING
CONSTRUCTION LIMITS
TOP OF CUT
TOE OF FILL

MAP TRANS. TO R/W 6-7-89
MAP REVISED 11-27-89 12-2-91
12-17-91 1-13-92 3-26-93 5-23-93 12-1-93 5-20-94

APPROVAL 10-23-89

STATE OF MONTANA
DEPARTMENT OF HIGHWAYS
LAND REQUIRED FOR RIGHT OF WAY
FLATHEAD COUNTY

SCALE 1"=100' MAP COMPLETED

280-310

F 1-2(38)125 SH. 10 OF 11

