


PLANS
NOT
TO
SCALE

OWNERSHIPS										
PARCEL	NAME	ADDRESS	TOTAL AREA	GROSS R/W AREA	P.T.W. AREA	AREA TO BE ACQUIRED	REMAINDER		CONST. PERM. AREA	CONST. EASE AREA
							LEFT	RIGHT		
1	SHEFFELS FARMS, INC.	BOX 1545, GRT. FALLS, MT. 59405	SEE SHT. #4	0.96 AC.	~	0.96 AC.	0.39 AC.			
2	HELMER LUND	BOX 334, BELT, MT. 59412		0.50 AC.	~	0.50 AC.				
3	OLIVE D. FARMER	2712 1 ST AVE. N., GRT. FALLS, MT.		0.14 AC.	~	0.14 AC.				
4	OLIVE D. FARMER	"		0.14 AC.	~	0.14 AC.				
5	DELETED	DECEASED			~					
9	JOHN C. MANN	BOOTLEGGER TRAIL, BOX 2, GRT. FALLS, MT.	SEE SHT. #3	0.10 AC.	~	0.10 AC.	0.83 AC.			
10	ZANDRA McALLISTER JOYCE THADES	"		0.28 AC.	~	0.28 AC.				
5	OLIVE D. FARMER	"		0.20 AC.	~	0.20 AC.	0.24 AC.			
6	"	"		0.10 AC.	~	0.10 AC.	0.50 AC.			
7	"	"			~					
3-7	OLIVE D. FARMER	"		1.22 AC.	~	1.22 AC.				

STATE	PROJECT NO.	SHEET NO.	TOTAL SHEETS
MONT.	F 10-1(6)4	2	5

GREAT FALLS - NORTH

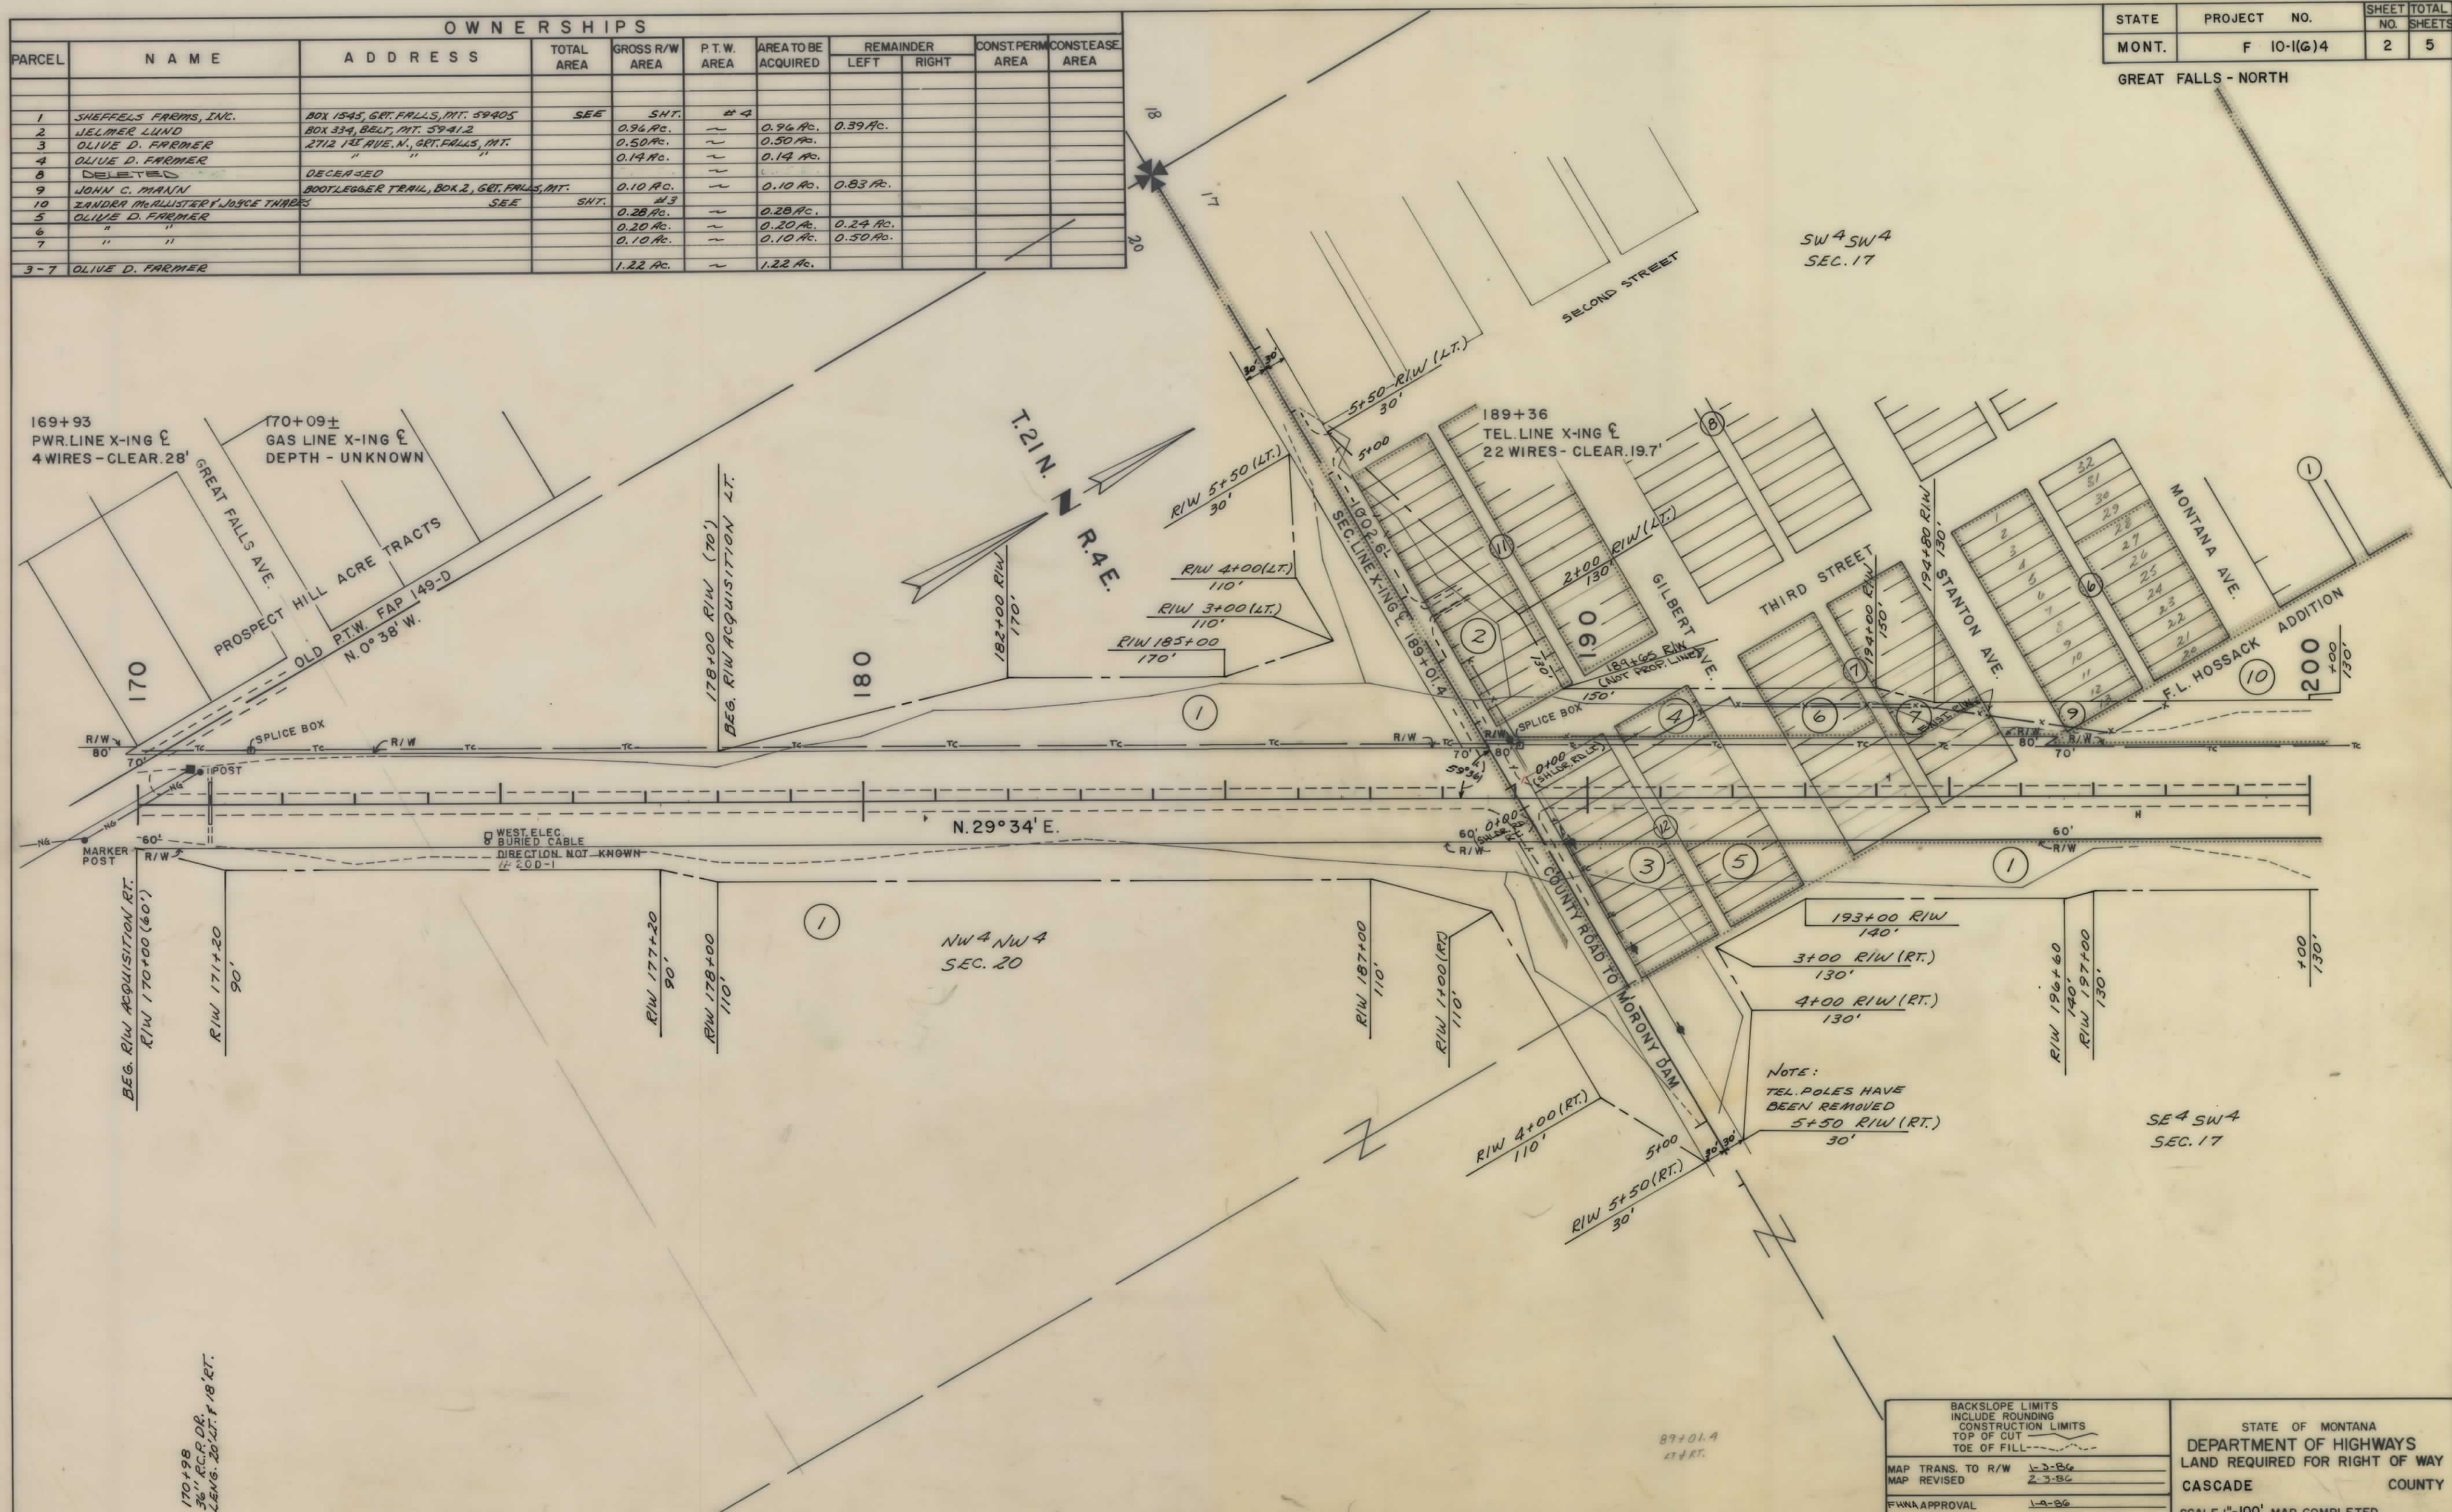


BACKSLOPE LIMITS INCLUDE ROUNDING CONSTRUCTION LIMITS TOP OF CUT TOE OF FILL	
MAP TRANS. TO R/W	1-3-86
MAP REVISED	2-3-86
FWHA APPROVAL	1-2-86

STATE OF MONTANA
DEPARTMENT OF HIGHWAYS
LAND REQUIRED FOR RIGHT OF WAY
CASCADE COUNTY
SCALE 1"=100' MAP COMPLETED

OWNERSHIPS										
PARCEL	N A M E	A D D R E S S	TOTAL AREA	GROSS R/W AREA	P.T.W. AREA	AREA TO BE ACQUIRED	REMAINDER		CONST. PERM. AREA	CONST. EASE AREA
							LEFT	RIGHT		
12	LAURA EYESTONE	2419 27 th AVE, SAN FRANCISCO, CALIF.		0.41 AC.	~	0.41 AC.				
13	LAURA EYESTONE	" " "		0.52 AC.	~	0.52 AC.				
12 & 13	LAURA EYESTONE	" " "		0.93 AC.	~	0.93 AC.				

STATE	PROJECT NO.	SHEET TOTAL
MONT.	F 10-1(6)4	5 5

GREAT FALLS - NORTH

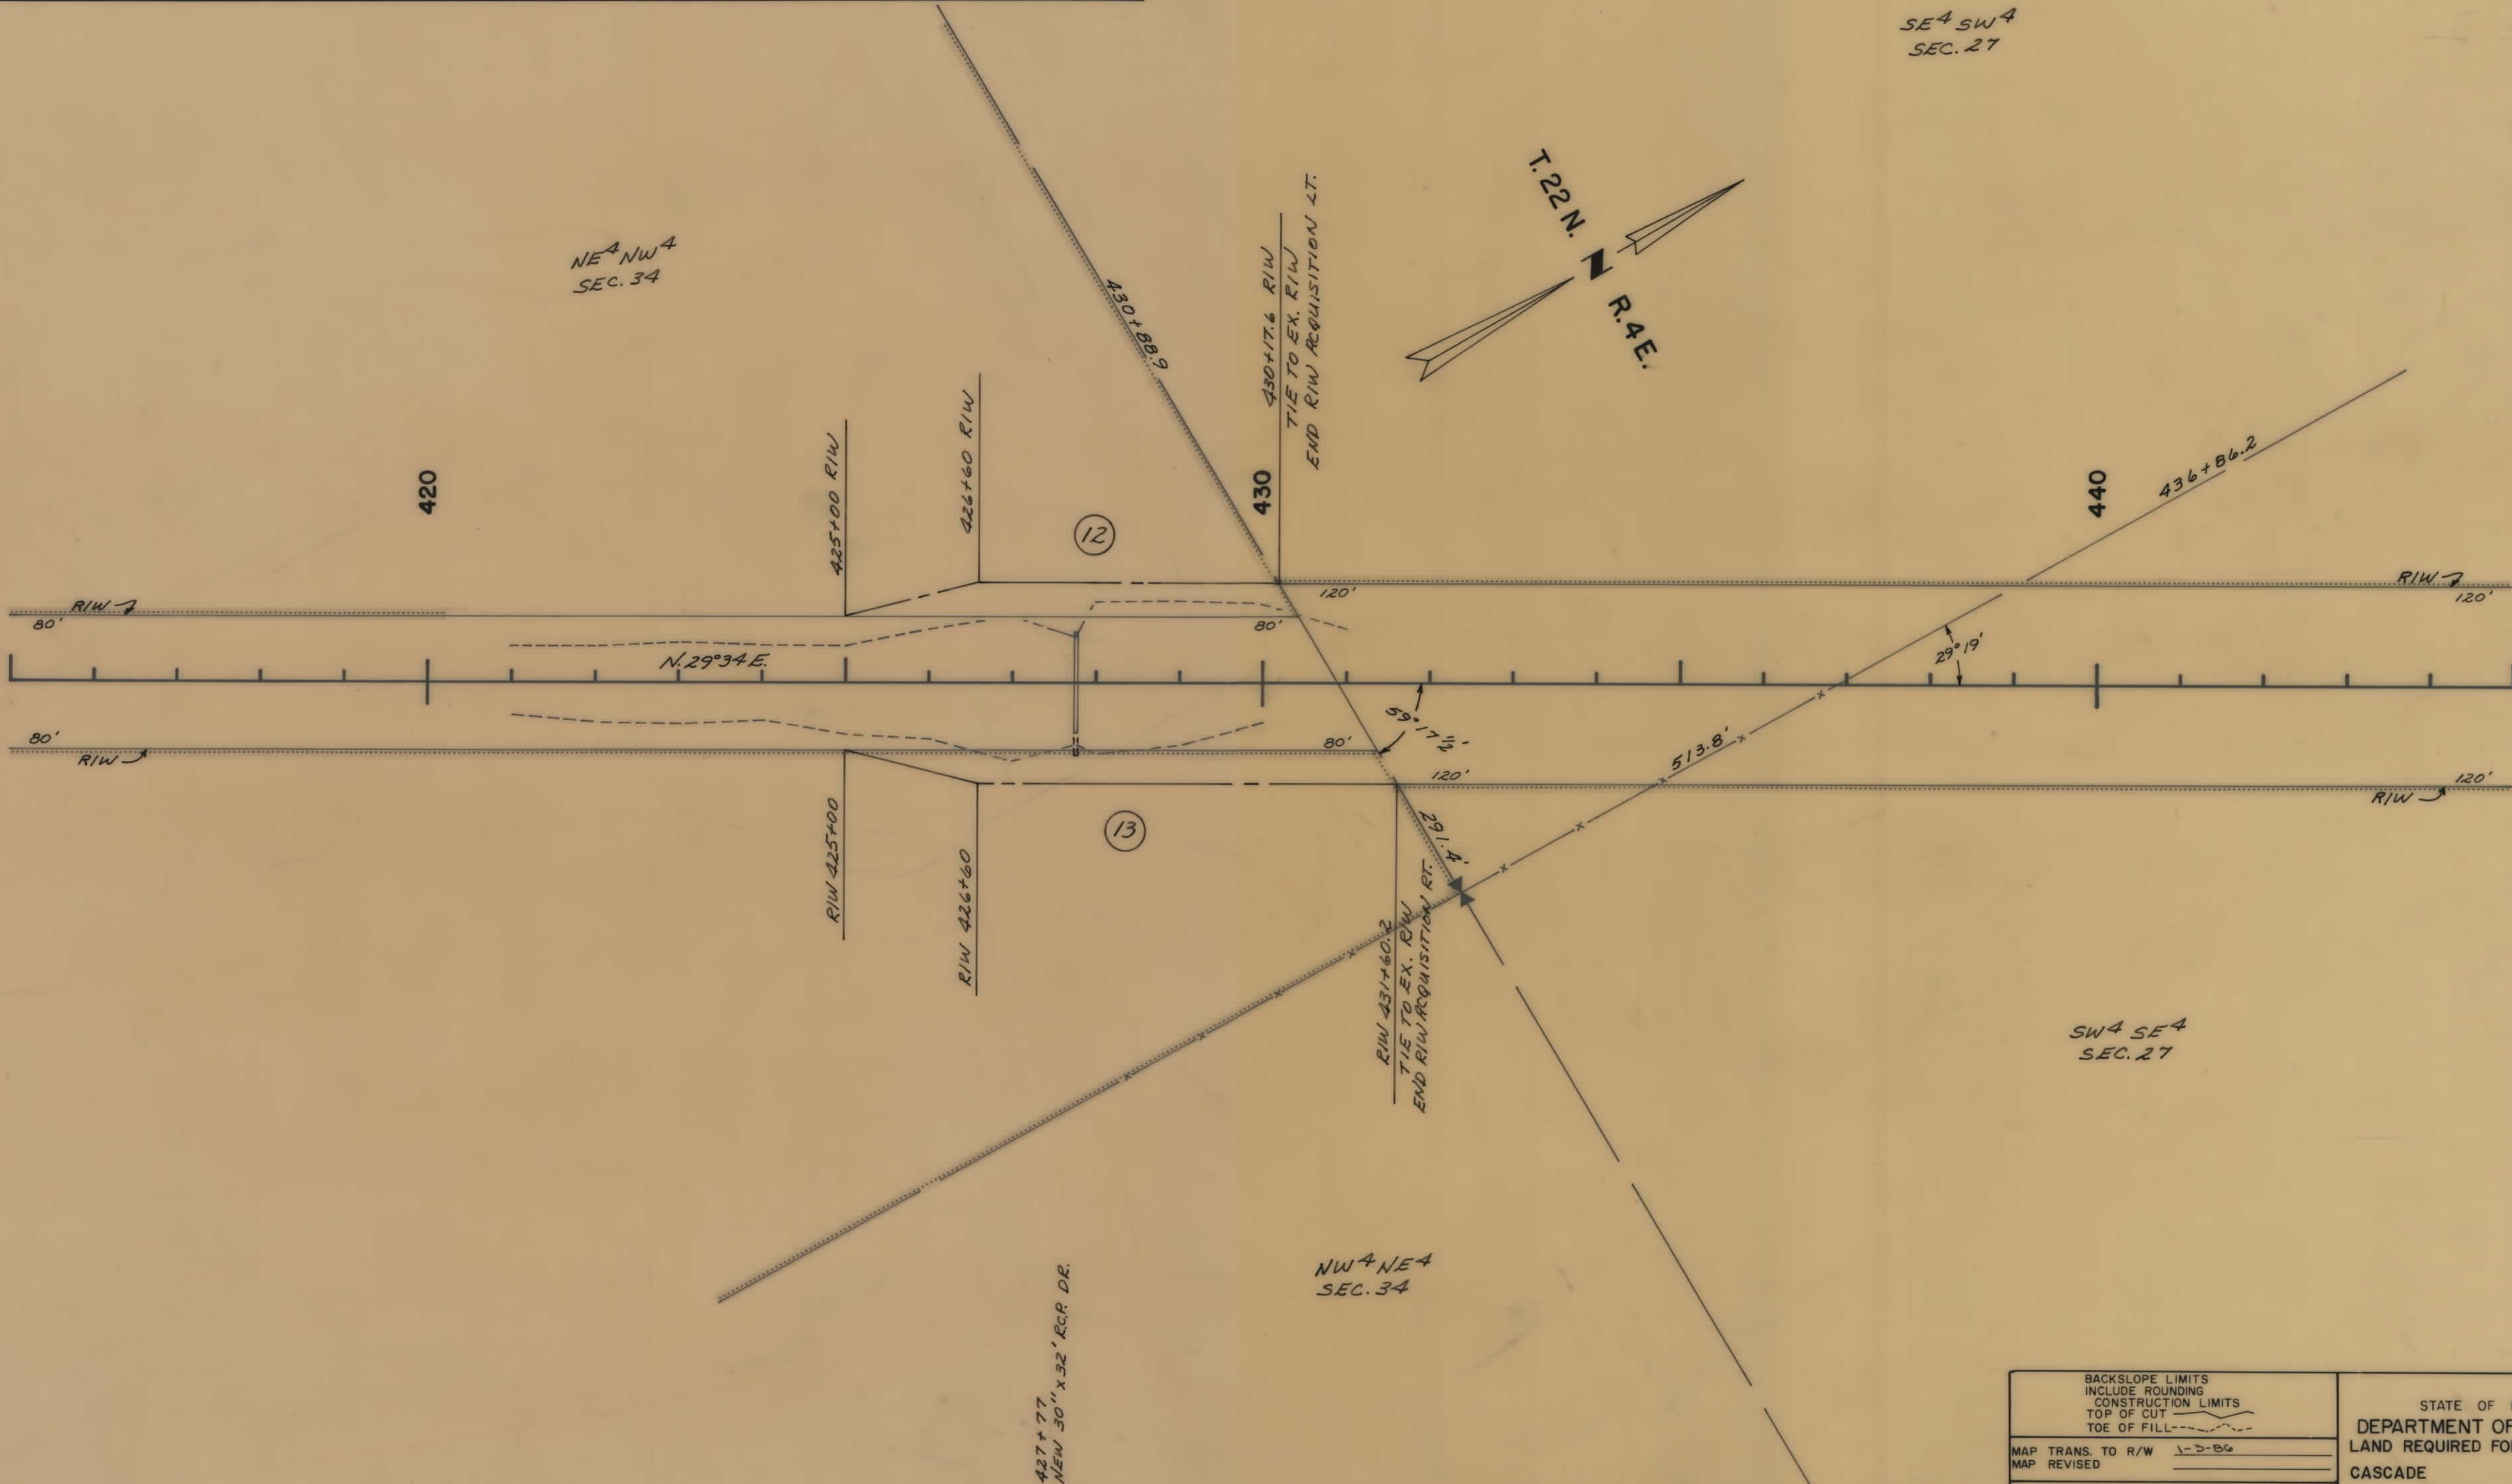

BACKSLOPE LIMITS INCLUDE ROUNDING CONSTRUCTION LIMITS TOP OF CUT TOE OF FILL	MAP TRANS. TO R/W 1-3-86 MAP REVISED
--	---

STATE OF MONTANA
DEPARTMENT OF HIGHWAYS
LAND REQUIRED FOR RIGHT OF WAY
CASCADE COUNTY