

PLANS
NOT
TO
SCALE

STATE	PROJECT NUMBER	SHEET NO.	TOTAL SHEETS
MONTANA	F 10-2(10)52	1	19

LOMA - NORTH

STATE OF MONTANA

DEPARTMENT OF HIGHWAYS

RIGHT OF WAY PLAN OF

FEDERAL AID PROJECT NO. F 10-2(10)52


LOMA - NORTH

CHOUTEAU COUNTY

9.7 MILES

INDEX

PARCEL NO.	OWNERSHIP	SHEET NO.
1	ERNEST E. & MARION V. HANDFORD	2
	C/D JAMES H. & MARY YONA CORNELL	
	AND PETER MARTIN CORNELL, ET AL	
2	WORRALL BROTHERS FARMS	2, 3
3	ERNEST E. & MARION V. HANDFORD	2-4
	C/D JAMES H. & MARY YONA CORNELL	
	AND PETER MARTIN CORNELL, ET AL	
4	WORRALL BROTHERS FARMS	3-6
5	ERNEST E. & MARION V. HANDFORD	4-6
	C/D JAMES H. & MARY YONA CORNELL	
	AND PETER MARTIN CORNELL, ET AL	
6	C.W. LIPPARD	6, 7
7	C. WORRALL AND SONS, INC.	7-9
8	FRED H. WORRALL C/D HARVEY W. & JANET F. WORRALL	9, 10
9	C. WORRALL AND SONS, INC.	10, 11
10	FRED H. & JEWELL C. WORRALL	11, 12
	C/D HARVEY W. & JANET E. WORRALL	
11	EDWARD J. WORRALL, LIVING TRUST, ET AL	12, 13
12	TED & FLORENCE WORRALL	13-15
13	JAY E. & PHYLLIS M. WORRALL	13, 14
14	FIRST CHRISTIAN CHURCH; MRS. CLIFF CHANDLER, BETHANY CHAPTER #42 OES, AND BENTON LODGE #25 AF & FM	14-16
15	JENNIE C. REICHELT C/D THEODORE DOUGLAS REICHELT	16
16	HARVEY W. & JANET E. WORRALL	16, 17
17	RAYMOND B. REICHELT	17, 18
18	MARY A. REICHELT	18, 19

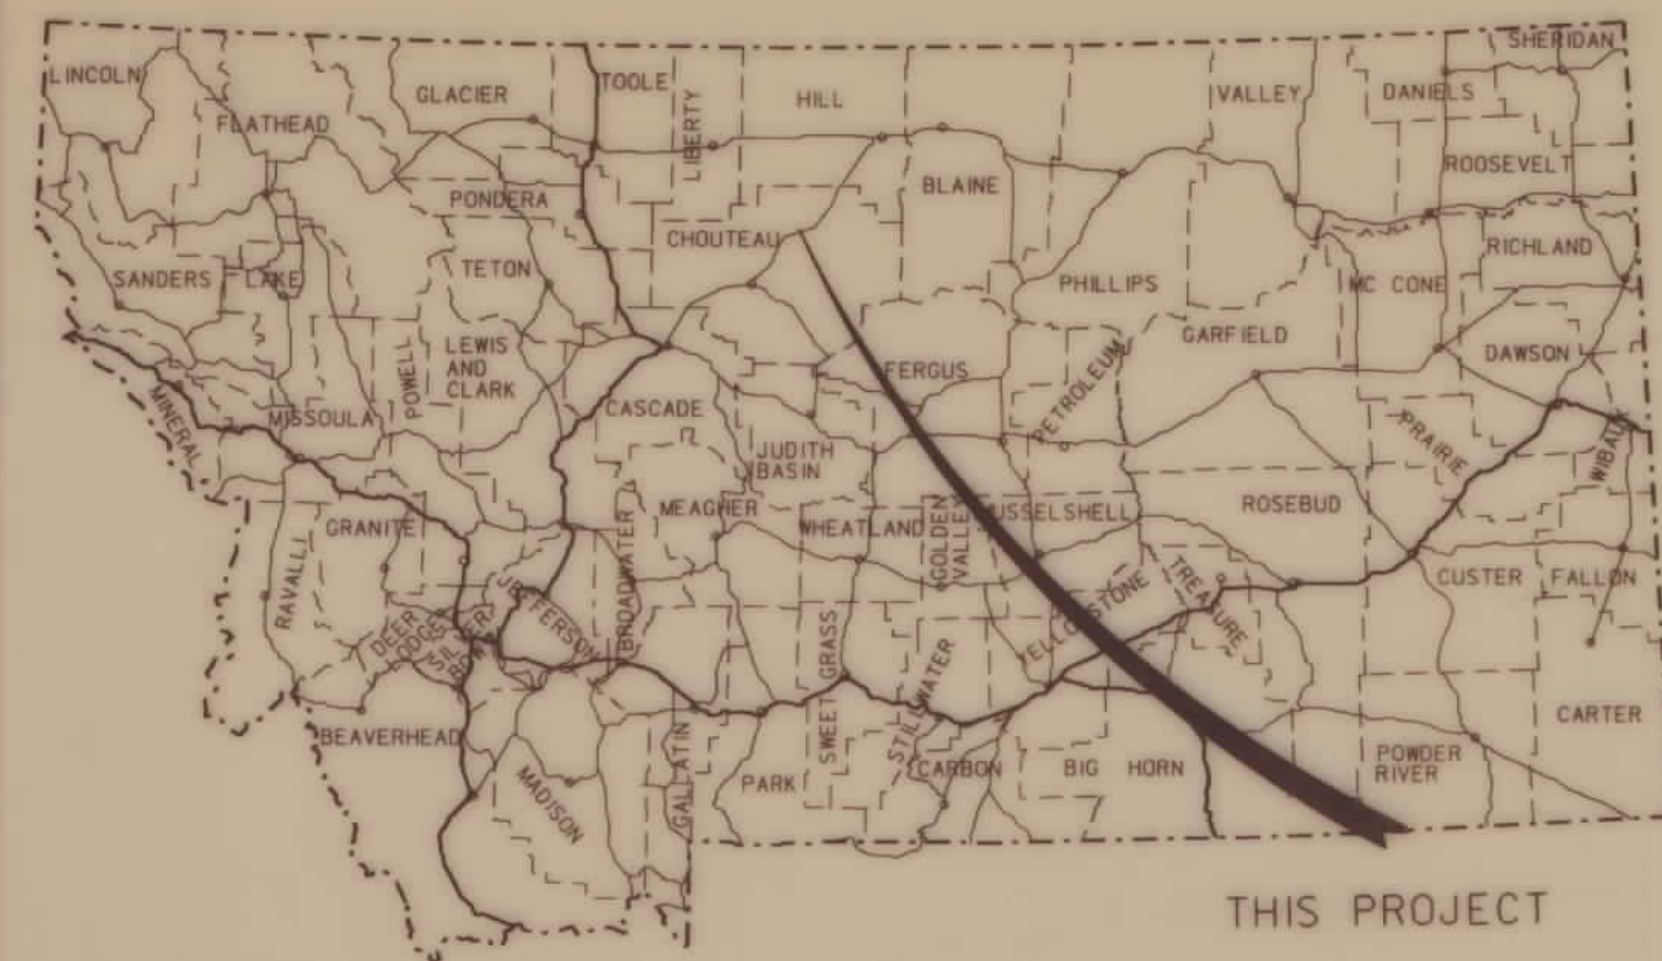


THIS PROJECT

CONVENTIONAL SIGNS

PROPOSED RIGHT OF WAY LINE	---
EXISTING RIGHT OF WAY LINE	---
RAILROAD RIGHT OF WAY LINE	---
CENTERLINE (C) OR PROJECTED LINE	---
STK'D CENTERLINE	---
STATE & NATIONAL BORDER LINES	---
CITY OR TOWN LIMITS LINE	---
COUNTY, PARK OR FOREST BOUNDARY	---
SECTION LINE	---
RESERVATION LINE	----
FULL ACCESS CONTROL	AG AG
LIMITED ACCESS CONTROL	/// ///
OWNERSHIP BOUNDARY	----
PRESENT TRAVELED WAY (P.T.W.)	---
FENCE LINE	---
EXISTING GUARDRAIL	---
PROPOSED GUARDRAIL	---
GATE IN FENCE	---
CATTLE GUARD: EXIST. - PROPOSED	---
SECTION CORNER	FOUND UNFOUND
1/4 SECTION CORNER	---
CLOSING CORNER	---
MEANDER CORNER	---
CENTER OF SECTION	---
POWER POLE IN PLACE	---
TELEPHONE POLE IN PLACE	---
TELEGRAPH POLE IN PLACE	---
LIGHT POLE	---
POLES TO BE MOVED	---
PROPOSED CULVERT	---
EXISTING CULVERT	---
OUTLET DITCH	---
INLET DITCH	---
EXISTING DITCH	---
CHANNEL CHANGES	---
DITCH BLOCK	---
RIPRAP	---
BRIDGES	---
RAILROADS	---
PARCEL NUMBERS	---
EXISTING APPROACH	---



SCALE: 1" = 1 MILE

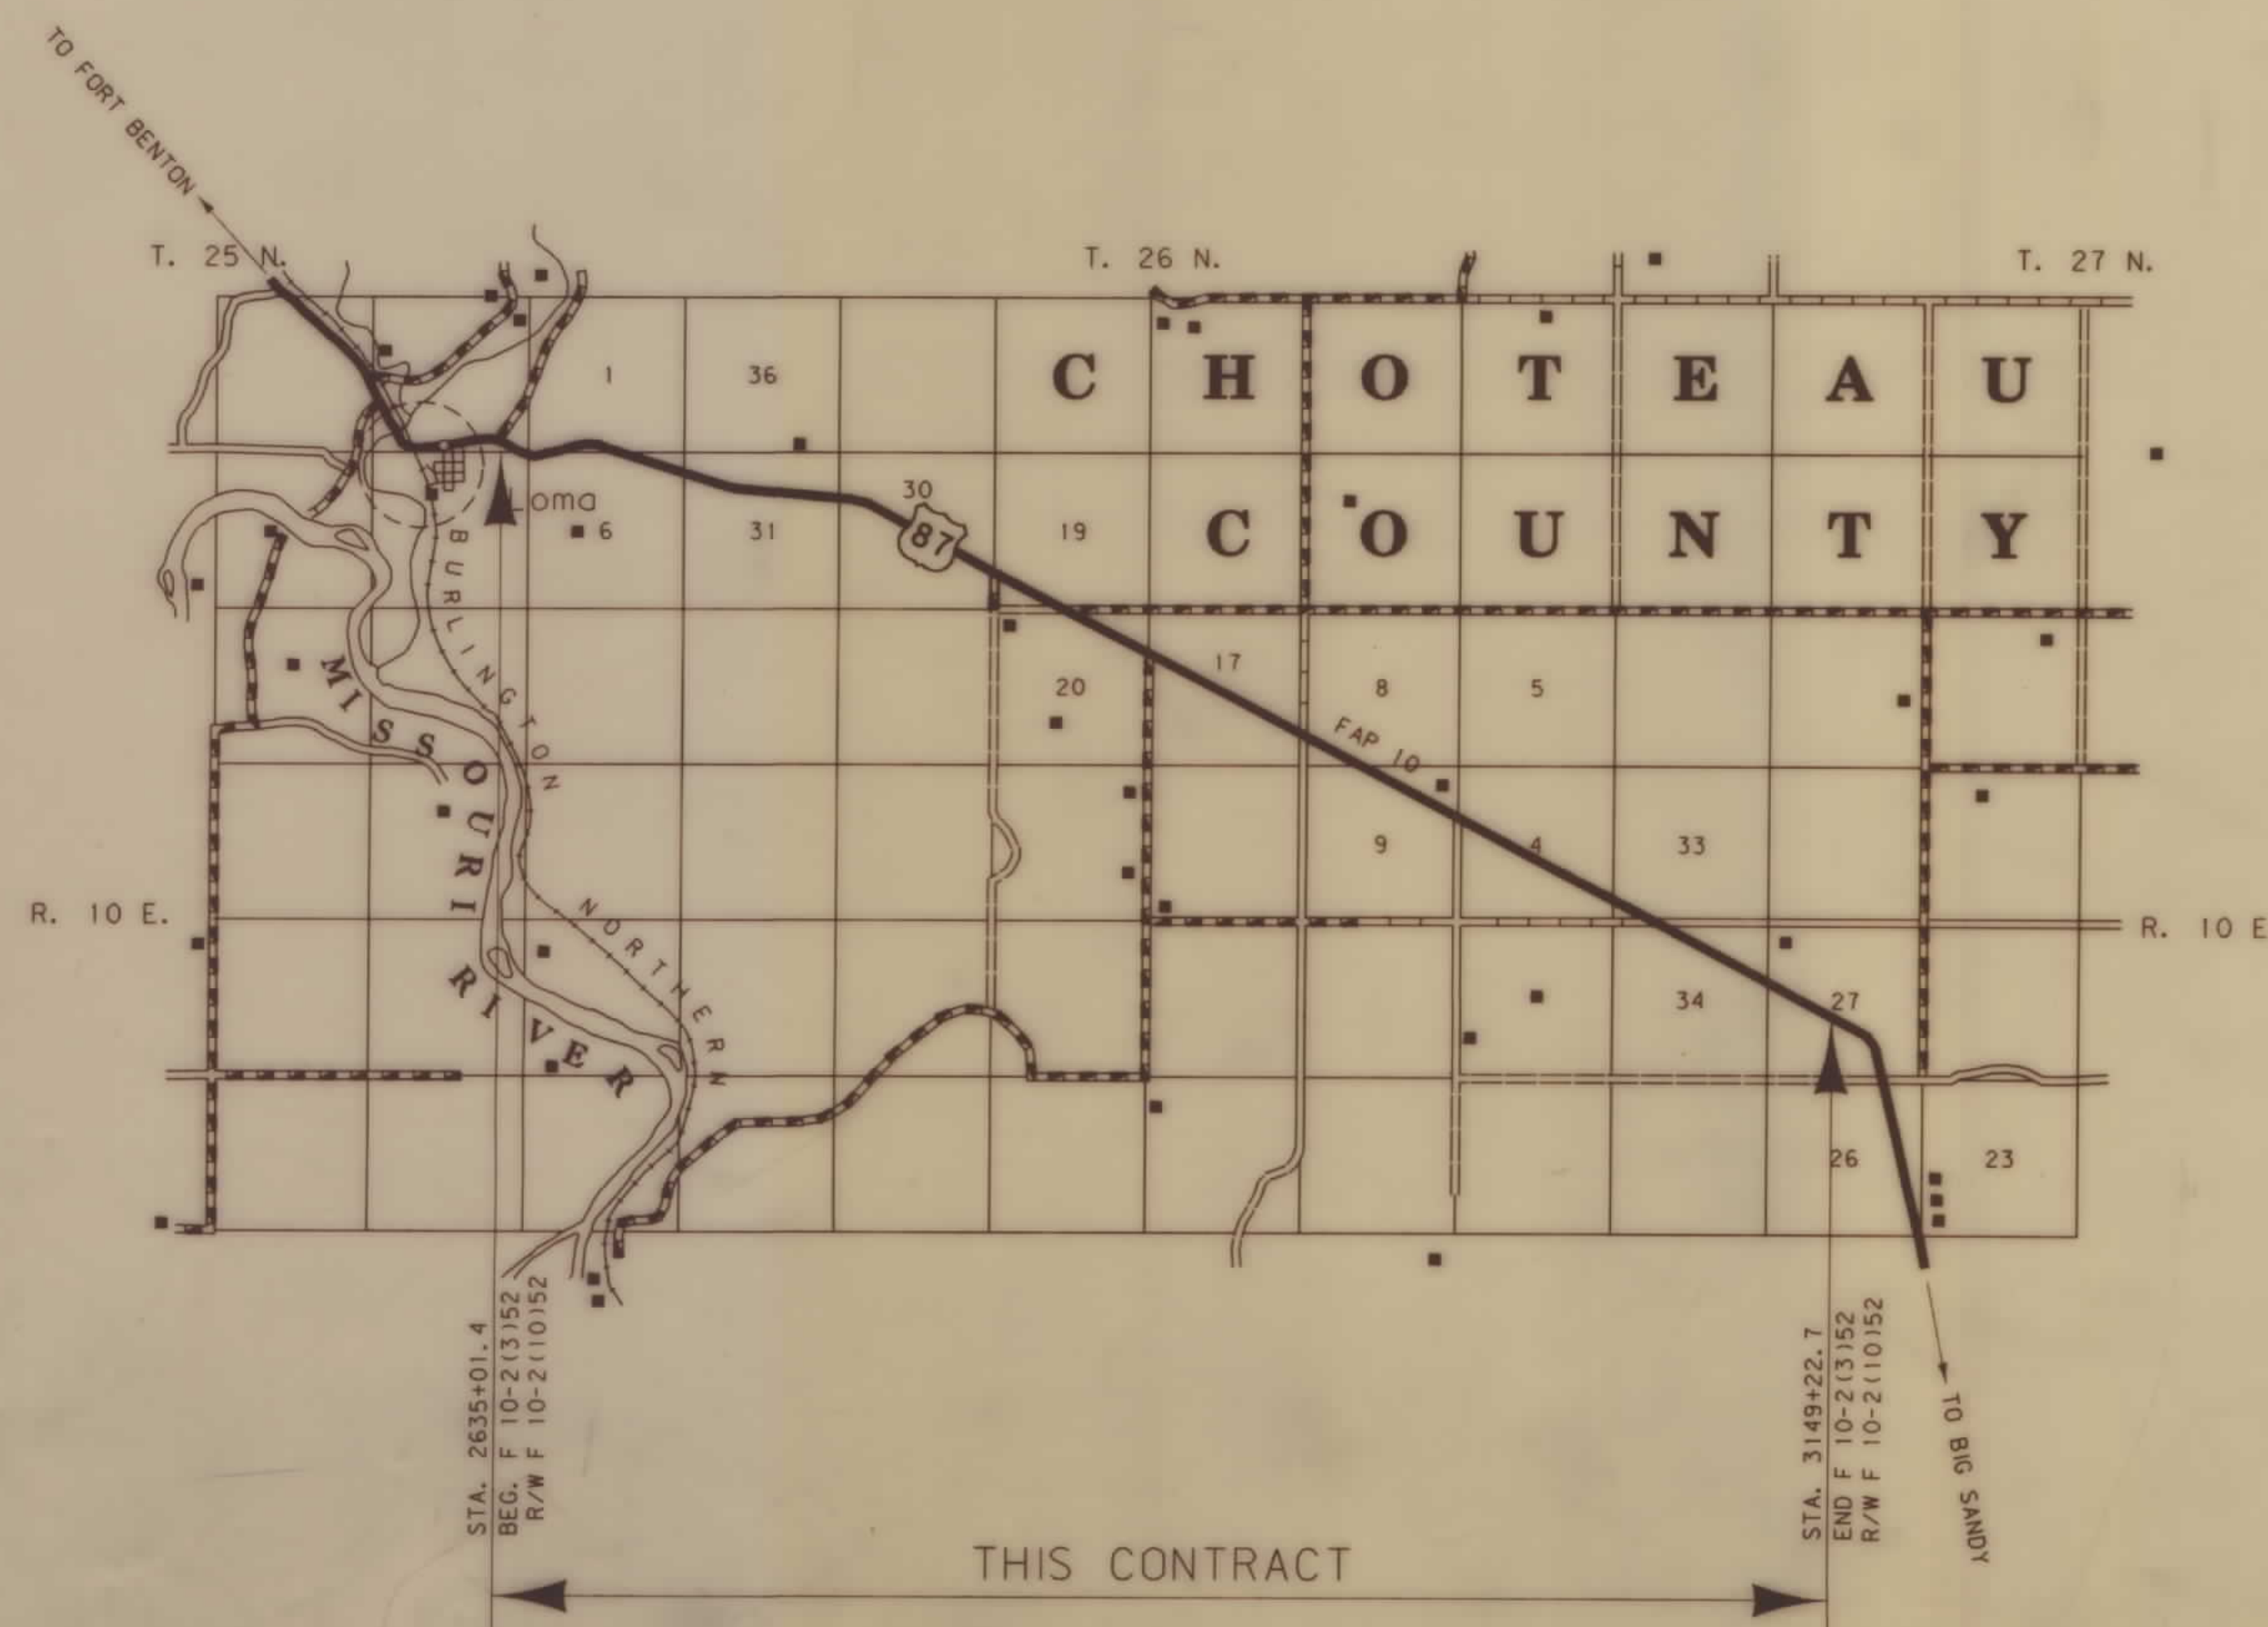

THIS CONTRACT

ASSOCIATED PROJECT AGREEMENT NUMBER

RELATED PROJECTS

FHWA/DOH APPROVAL 9-25-90

MAP REVISED

14-SEP-1990 18:25
CADD
RDROW
32, 610777 INL, ROW

3 6 9
2 5 8
1 4 7





MONTANA
CADD

MONTANA
CADD

[illegible]

STATE	PROJECT NUMBER	SHEET	TOTAL
		NO.	SHEETS
MONTANA	F 10-2(10)52	3	19

LOMA - NORTH

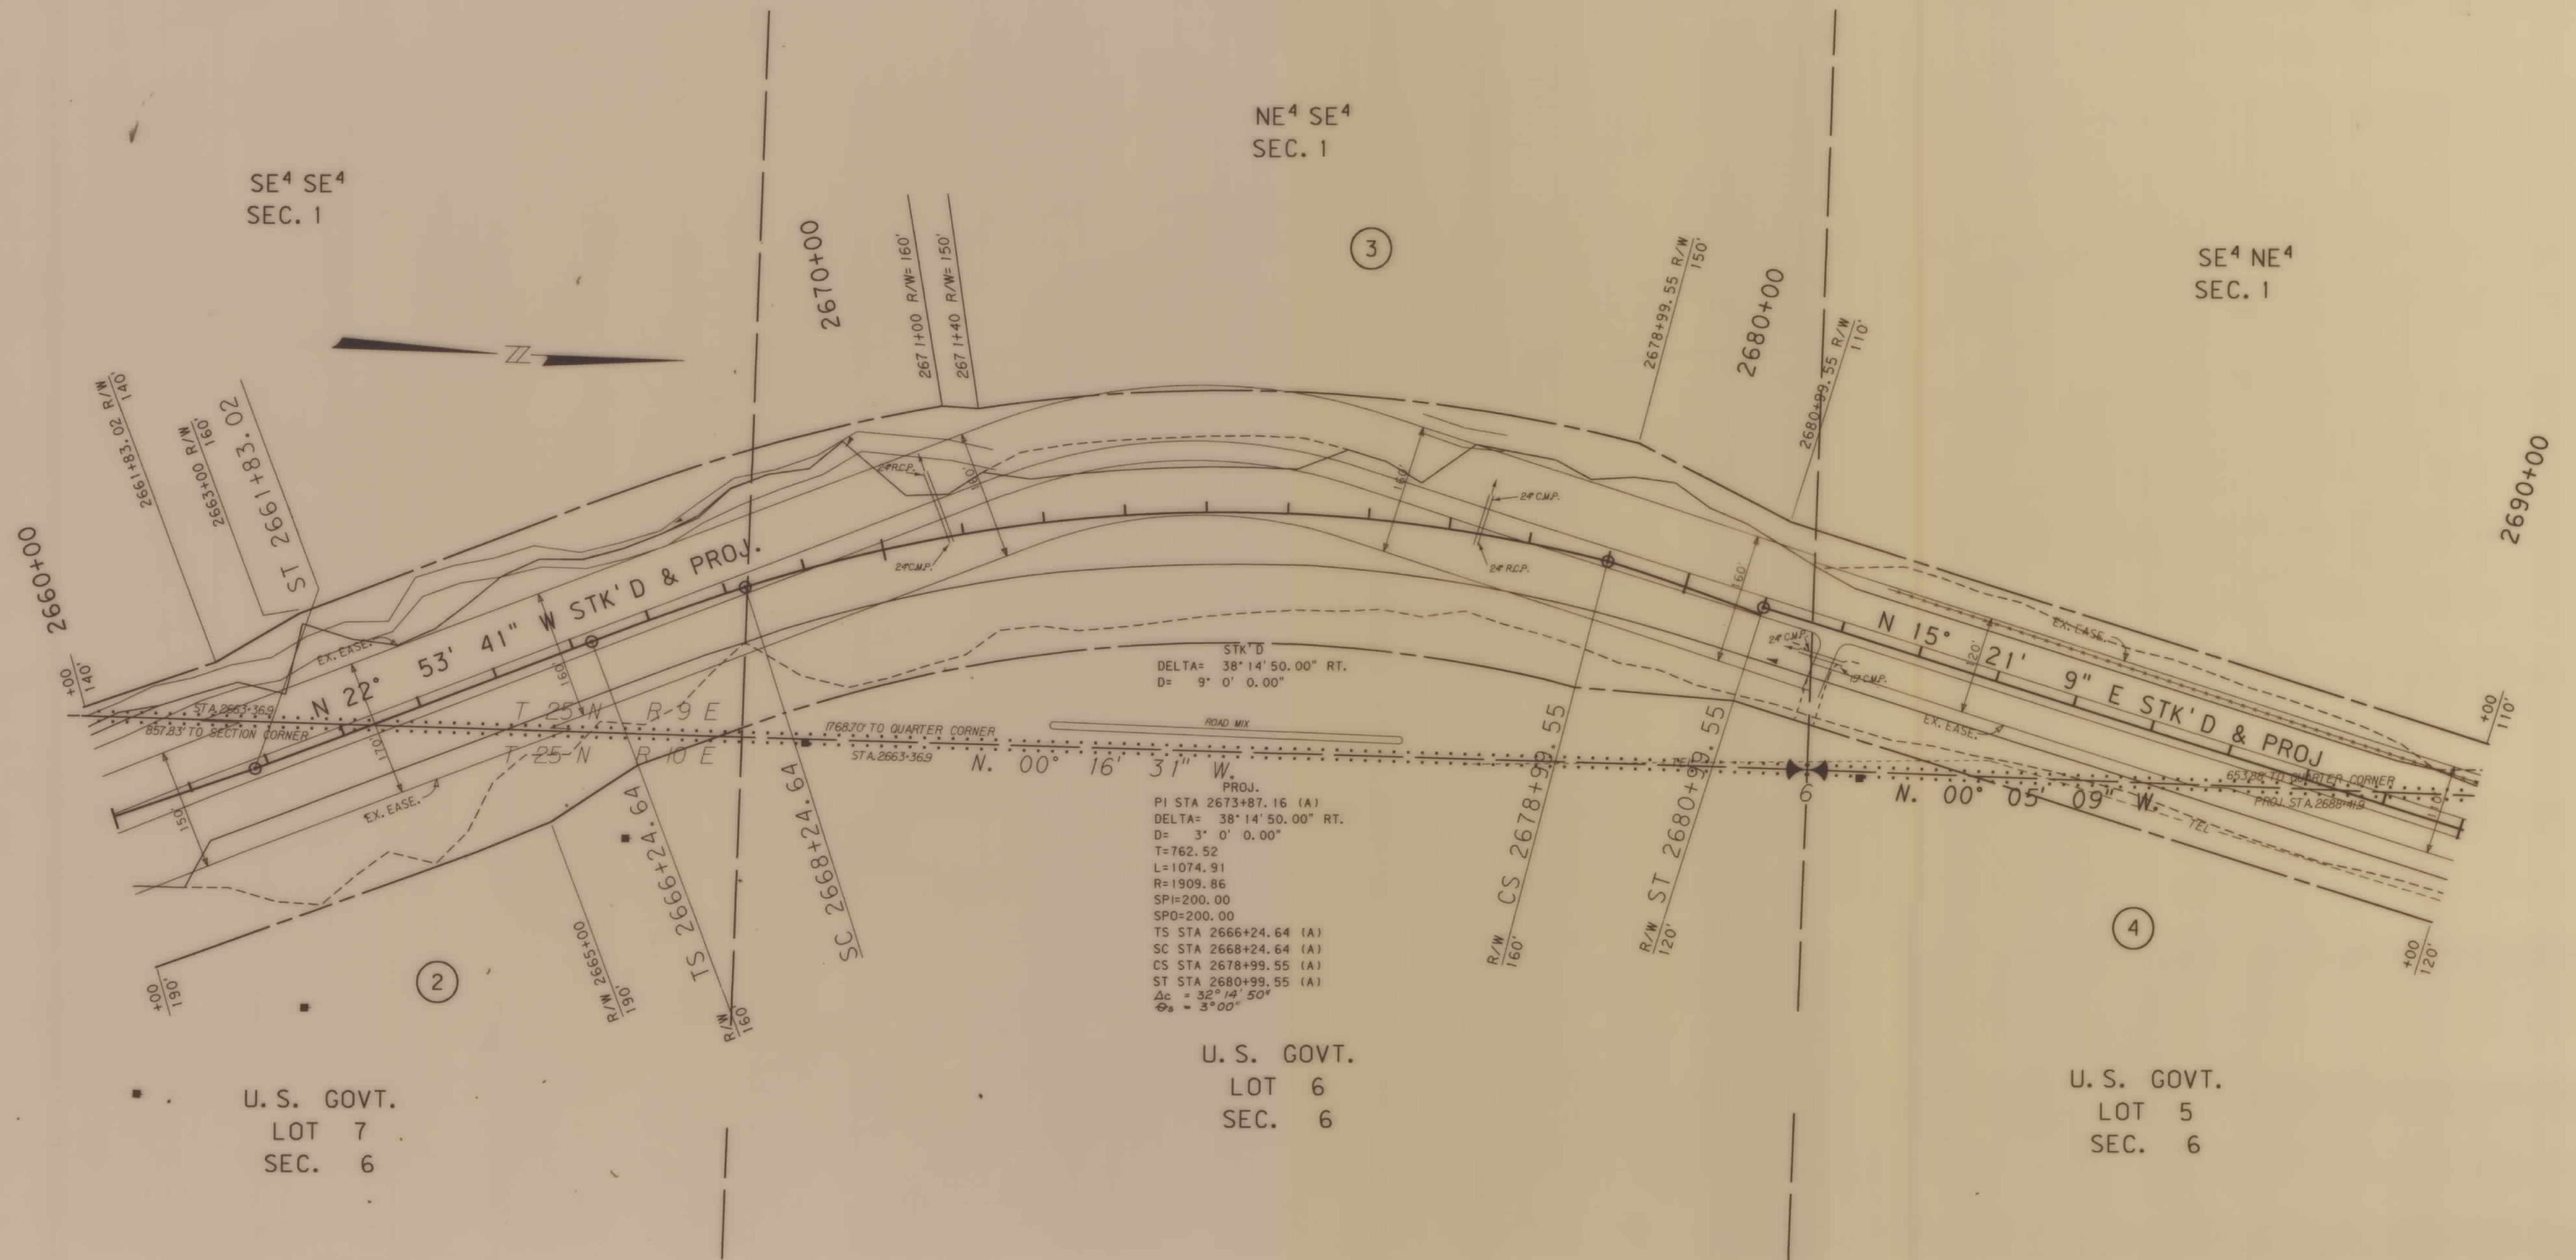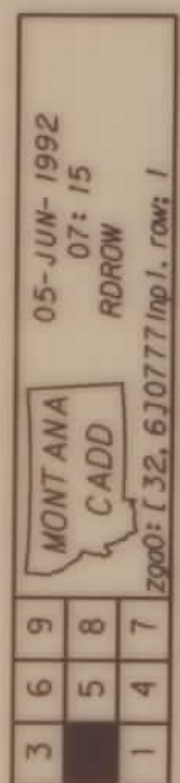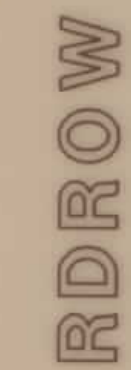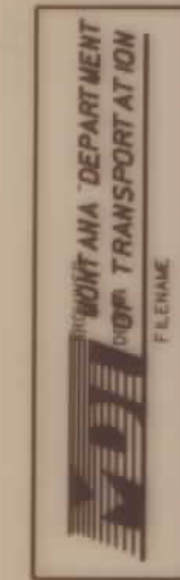

BACKSLOPE LIMITS INCLUDE ROUNDING CONSTRUCTION LIMITS:  TOP OF CUT CUT SECTION TOE OF FILL DITCH BOTTOM	STATE OF MONTANA DEPARTMENT OF TRANSPORTATION HIGHWAYS DIVISION RIGHT OF WAY PLAN
FHWA/DOT APPROVAL SEPT. 25, 1990	CHOUTEAU COUNTY
MAP REVISED 6-5-92.	SCALE: 1" = 100' 0 50' 100' 200' 

ZGA0: [32, 6] 0777LNP1. ROW


F 10-2(10)52 SHT 3 OF 19

STATE	PROJECT NUMBER	SHEET	TOTAL
		NO.	SHEETS
MONTANA	F 10-2(10)52	6	19

SCALE: 1" = 100' 0 50' 100' 200'

ZGAO: [32.610777] NP1. ROW

F 10-2(10)52 SHT 6 OF 19

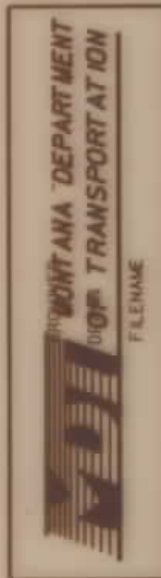

RDROW

05-JUN-1992
07:17
RDROW

MONTANA
CADD

3 9
2 5 8
1 4 7


2960: E 32, 610777 LNP 1, ROW, 1

OWNERSHIP									
PARCEL	NAME	ADDRESS	TOTAL AREA	GROSS R/W AREA	EX. EASE. AREA	NET AREA	REMAINDER		CONST. PMT. AREA
							LEFT	RIGHT	
6	C. W. LIPPARD	EAGLES MANOR, APT. MT#501 HAVRE, MT 59501		18.68 AC.	6.00 AC.	12.68 AC.			0.10 AC.
7	C. Worrall & Sons, Inc.	LOMA, MT 59460		SEE SHEET	9				0.35 AC.

*ACQUIRE IN THE NAME OF THE COUNTY

STATE	PROJECT NUMBER	SHEET NO.	TOTAL SHEETS
MONTANA	F 10-2(10)52	7	19

LOMA - NORTH

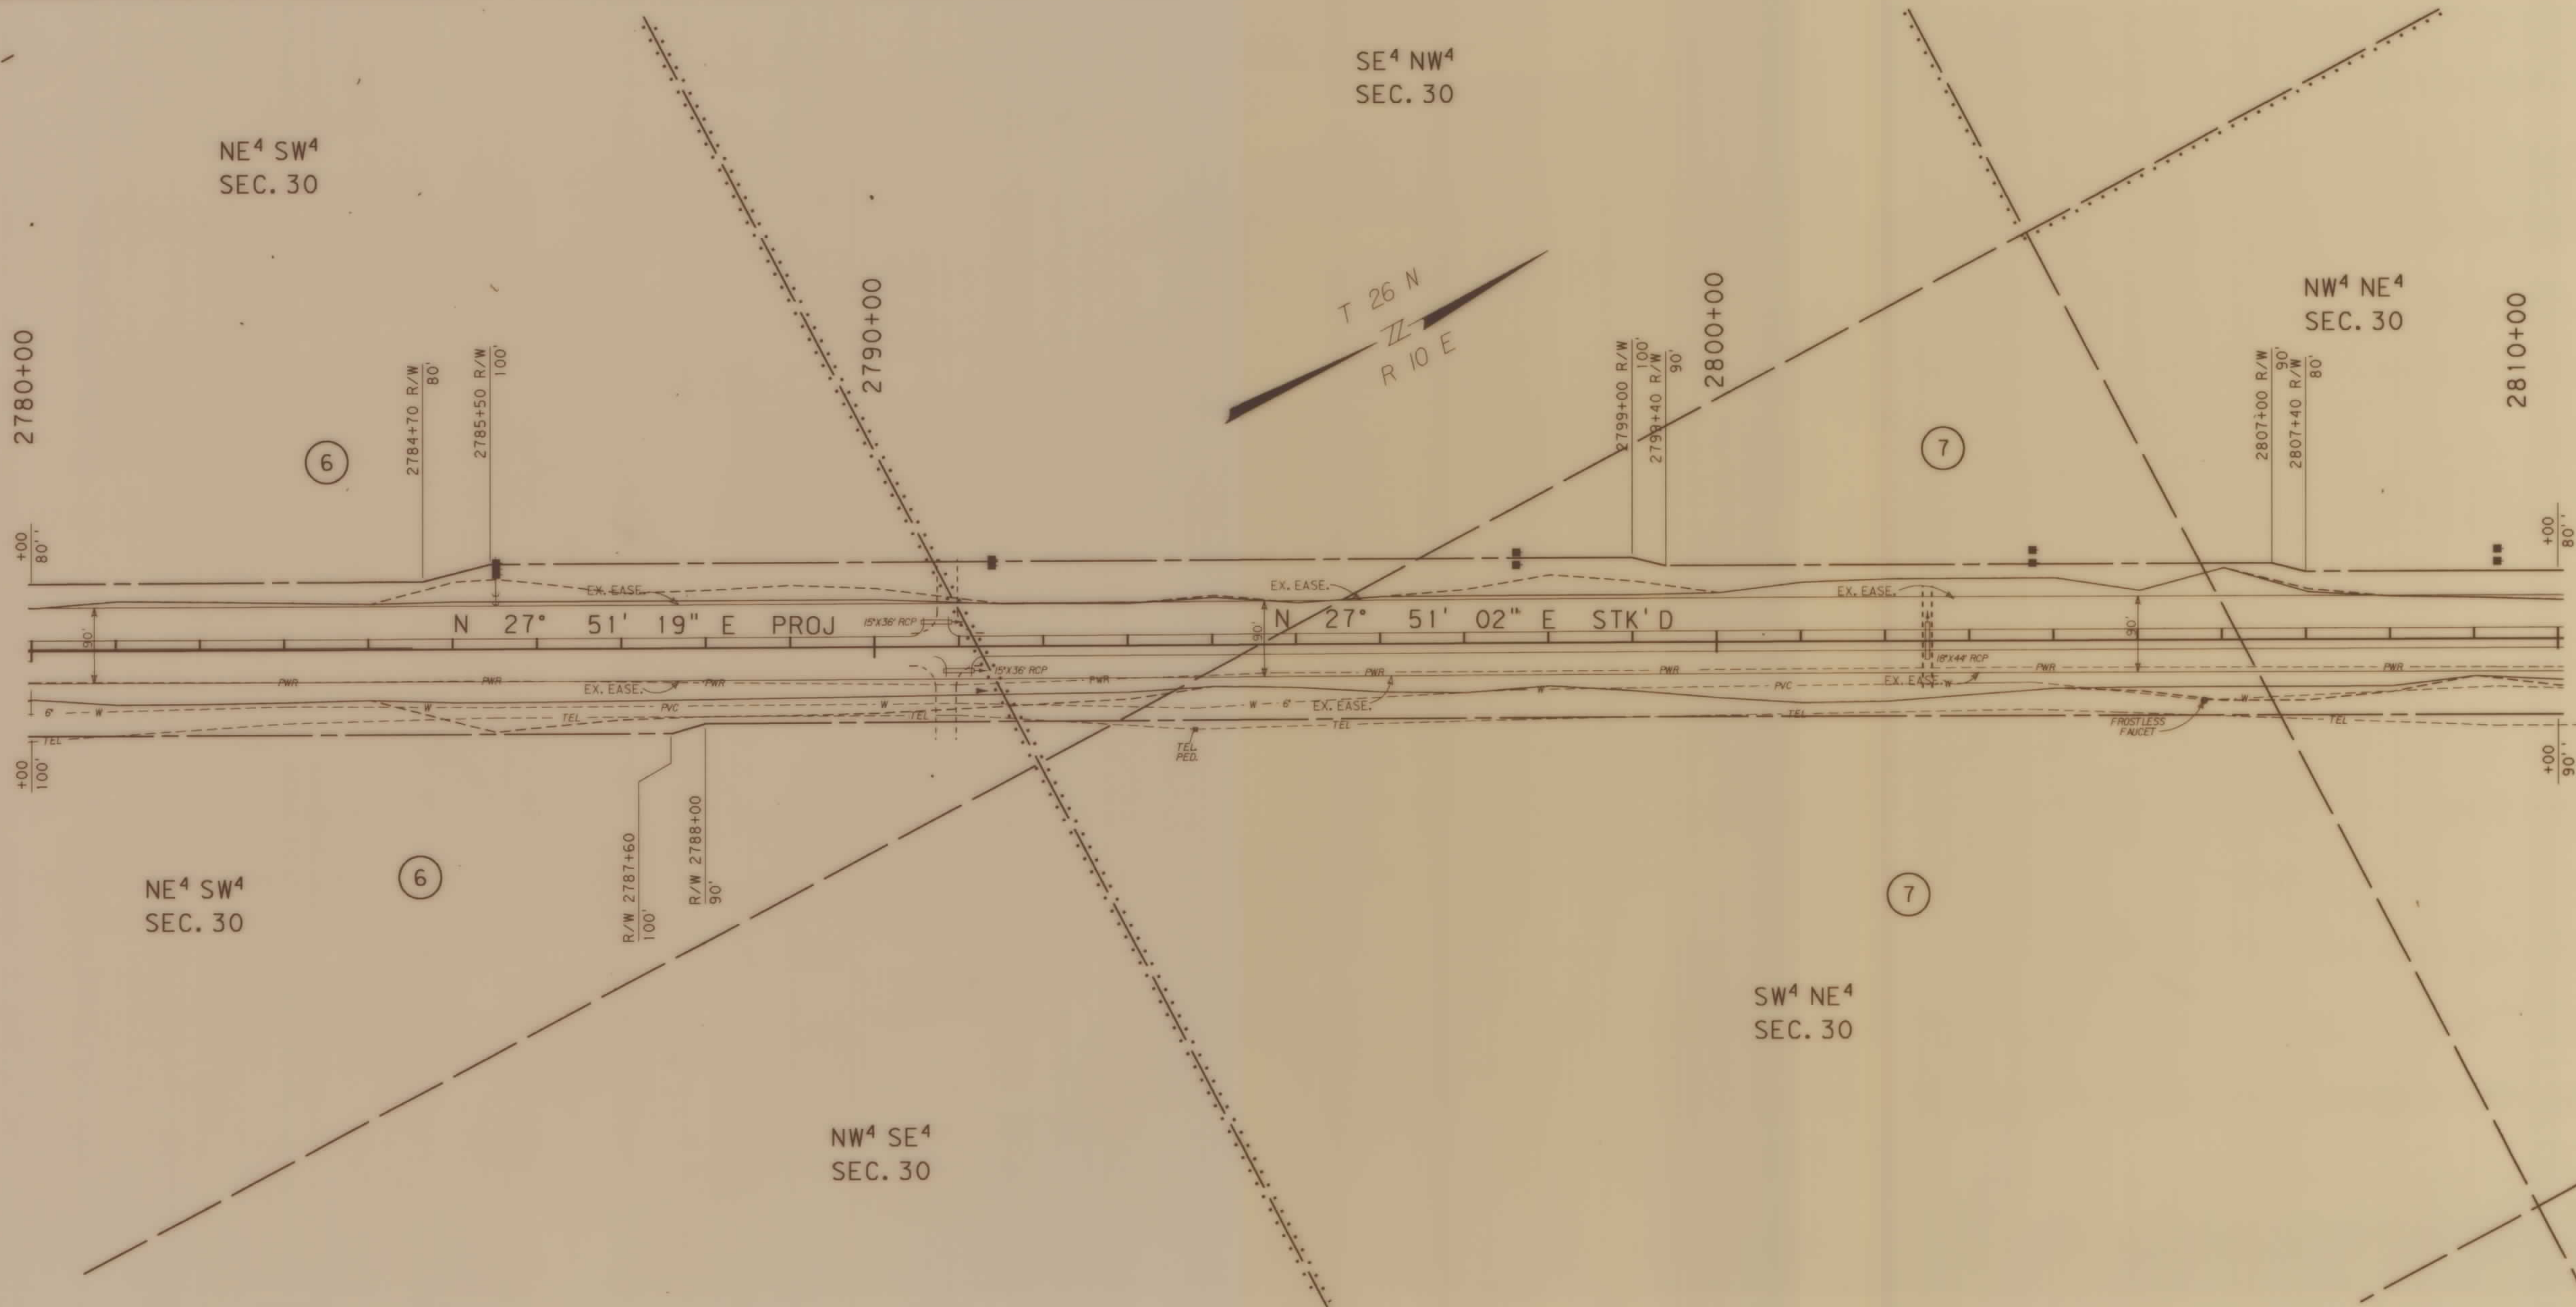

BACKSLOPE LIMITS INCLUDE ROUNDING
CONSTRUCTION LIMITS:
CUT SECTION
TOE OF FILL
DITCH BOTTOM

FHWA/DOT APPROVAL SEPT. 25, 1990
MAP REVISED 6-5-92


STATE OF MONTANA
DEPARTMENT OF TRANSPORTATION
HIGHWAYS DIVISION
RIGHT OF WAY PLAN
CHOUTEAU COUNTY
SCALE: 1" = 100' 0 50' 100' 200'

ZGA0: E 32, 610777 LNP 1, ROW

F 10-2(10)52 SHT 7 OF 19

LOMA - NORTH


 MONTANA DEPARTMENT
 OF TRANSPORTATION
 FILENAME

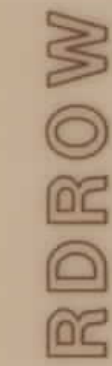

BACKSLOPE LIMITS INCLUDE ROUNDING
CONSTRUCTION LIMITS: CUT SECTION 
TOE OF FILL
FHWA/DOT APPROVAL SEPT. 25, 1990
MAP REVISED 6-5-92, 2-3-93,

STATE OF MONTANA
DEPARTMENT OF TRANSPORTATION
HIGHWAYS DIVISION
RIGHT OF WAY PLAN

CHOUTEAU COUNTY

SCALE: 1" = 100' 0 50' 100' 200'


MTA

TRANSPORTATION DEPARTMENT
 FILE NAME

LOMA - NORTH

BACKSLOPE LIMITS INCLUDE ROUNDING
CONSTRUCTION LIMITS: CUT SECTION TOE OF FILL

TOP OF CUT
DITCH NOT

FHWA/DOT APPROVAL SEPT. 25, 1990

MAP REVISED 6-5-92, 2-3-92,

F 10-2(10)52 SHT 15 OF 19



RDROW

3	2	1
9	8	7
5	4	3
1	0	0


05-JUN-1992 07:24
RDROW
CADD
Z000: [32, 610777] INP2, ROW 2

OWNERSHIP									
PARCEL	NAME	ADDRESS	TOTAL AREA	GROSS R/W AREA	EX. EASE. AREA	NET AREA	REMAINDER		EASE. AREA
							LEFT	RIGHT	
14	FIRST CHRISTIAN CHURCH	FORT BENTON, MT 59422		18.90 AC.	9.51 AC.	9.39 AC.			
	MRS. CLIFF CHANDLER	LOMA, MT 59422							
	BETHANY CHAPTER #42 DES	FORT BENTON, MT 59422							
	BENTON LODGE #25 AF & FM	FORT BENTON, MT 59442							
	SHARE AND SHARE ALIKE								
15	JENNIE C. REICHEL T C/D THEODORE	4802 N. 12TH ST., APT. 2061,		5.84 AC.	3.36 AC.	2.48 AC.			*0.29 AC.
	DOUGLAS REICHEL T	PHOENIX, AZ 85014							
16	HARVEY W. & JANET E. WORRALL	STAR RT. BOX 64, LOMA, MT 59460		SEE SHEET	17				

* ACQUIRED IN THE NAME OF THE COUNTY
(G 0.29 E 0.21 N 0.08)

STATE	PROJECT NUMBER	SHEET NO.	TOTAL SHEETS
MONTANA	F 10-2(10)52	16	19

LOMA - NORTH

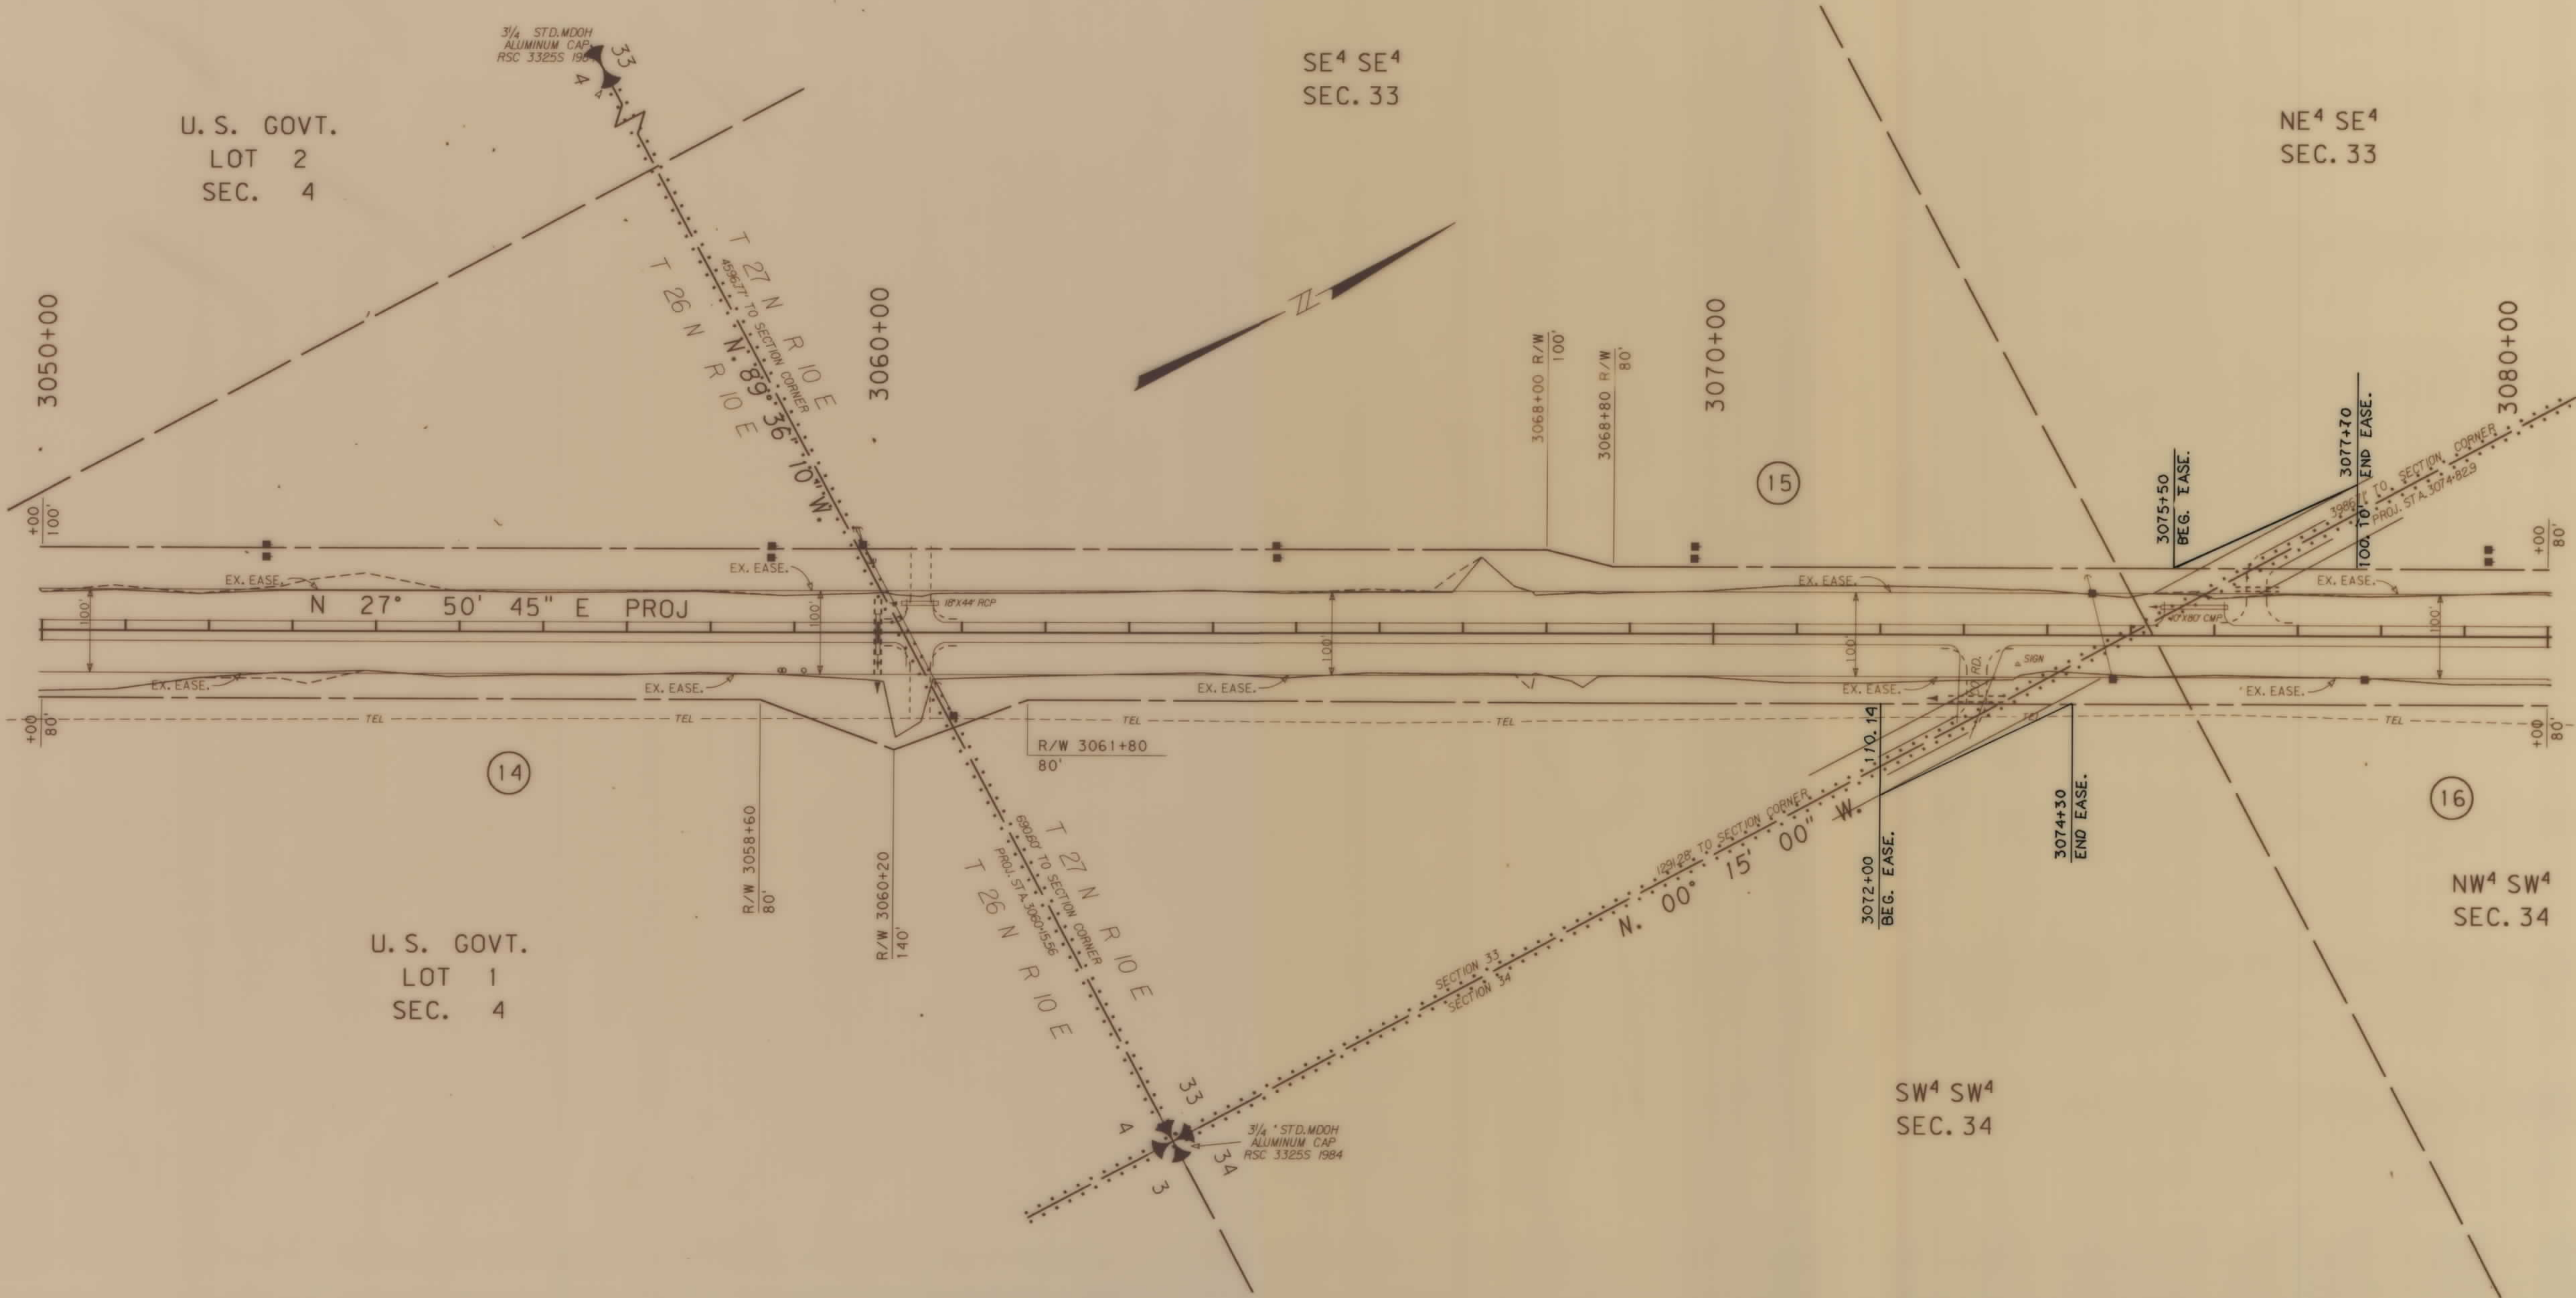

BACKSLOPE LIMITS INCLUDE ROUNDING	CONSTRUCTION LIMITS:
	CUT SECTION TOE OF FILL
FHWA/DOT APPROVAL	SEPT. 25, 1990
MAP REVISED	6-5-92, 2-5-93

STATE OF MONTANA DEPARTMENT OF TRANSPORTATION HIGHWAYS DIVISION RIGHT OF WAY PLAN CHOUTEAU COUNTY	SCALE: 1" = 100' 0 50' 100' 200'
---	-------------------------------------

ZGA0: [32, 610777] LNP2, ROW

