


PLANS
NOT
TO
SCALE

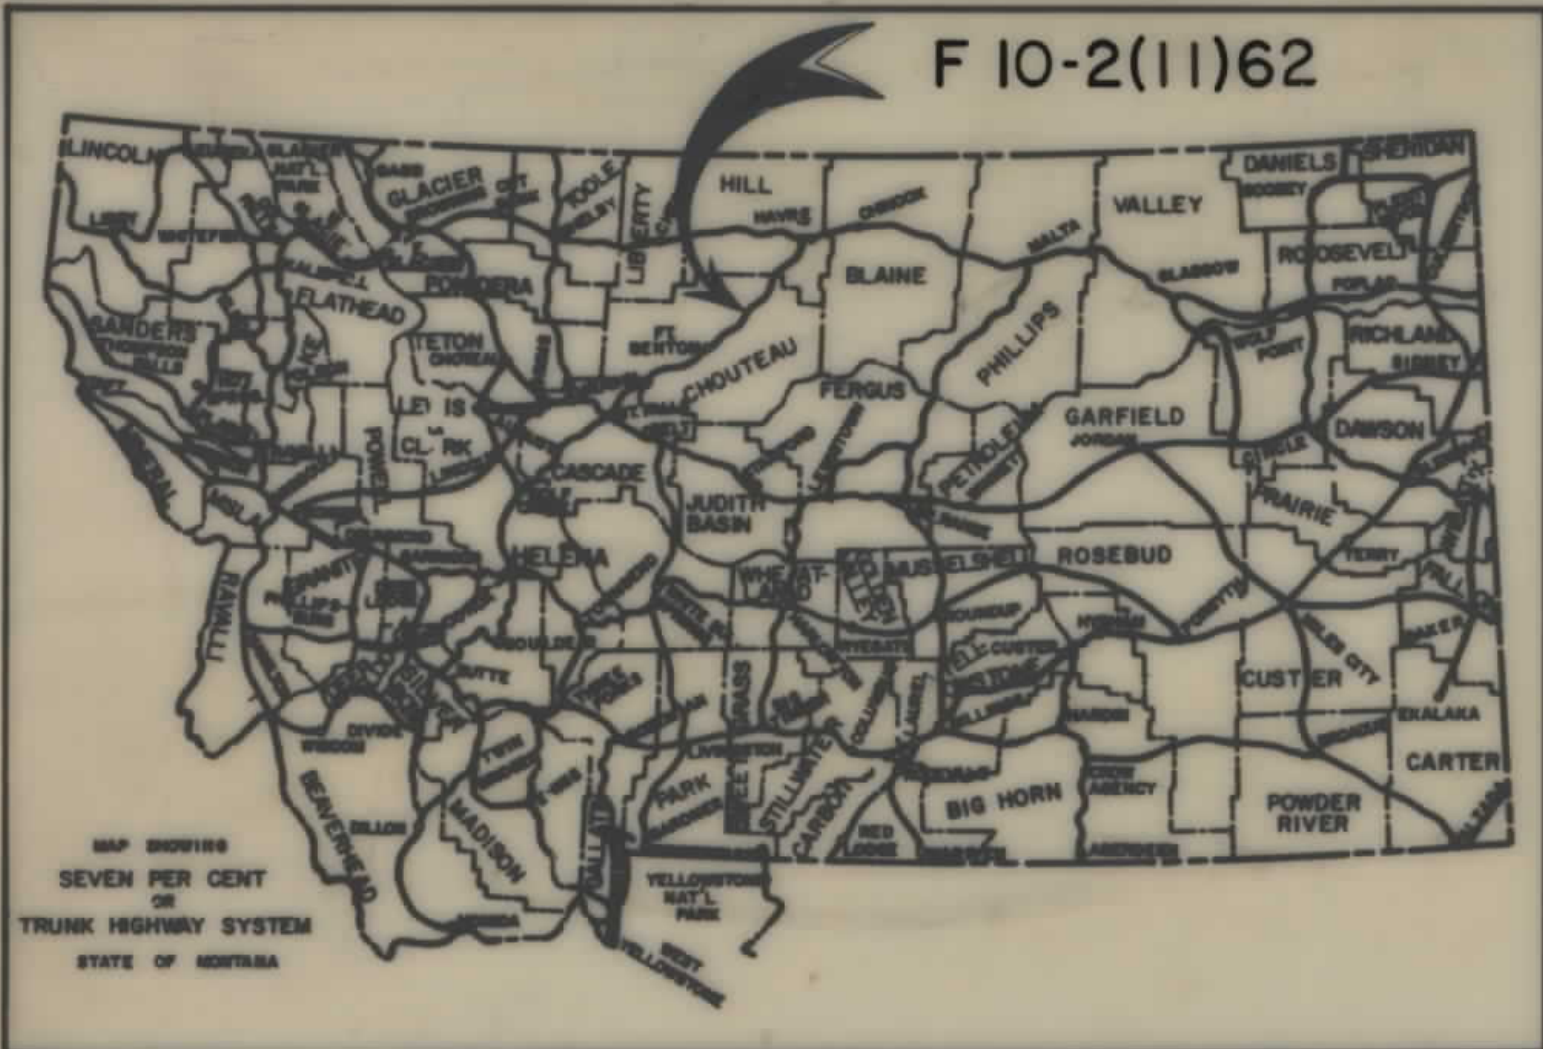

STATE	PROJECT NO.	SHEET NO.	TOTAL SHEETS
MONT.	F10-2(11)62	1	21

LOMA - BIG SANDY

STATE OF MONTANA
DEPARTMENT OF HIGHWAYS
RIGHT OF WAY PLAN OF
FEDERAL AID PROJECT NO. F10-2(11)62
LOMA - BIG SANDY
CHOUTEAU COUNTY
10.2 MILES

INDEX		
PARCEL NO.	OWNERSHIPS	SHEET NO.
1	MARY A. REICHEL	3,4
2 & 4	DEAN E. & JOYCE M. ROBERTSON, ET AL	4-9
3	ALLEN ROBERTSON	4-5
5 & 7	BRAUN FARMS, INC., ET AL	7-9
6	STATE OF MONTANA	7
8	ROBERT E. & EMMA M. BRAUN	9,10
9	BRAUN FARMS	10,11
10	LUCILE STACK	11
11	B. P. STACK	11,12,13
12	EMMA GRAYCE MARTEN % BAHNMILLER	13
13	B. P. STACK & LUCILE F. STACK	13,14
14	FRED NIMMICK % RAY K. & MILDRED SWINDLER	14,15,16,17,18
15	HAVERSON RANCH INC. % BRIESE BROTHERS	14,15,16,17,18
16	RAY K. SWINDLER	19
17	FRED & NIMMICK % RAY K. & MILDRED SWINDLER	19,20,21,21-A
18	SAME AS ABOVE " " "	" " "
	(ADVANCED ACQUISITION)	21
19	FRED G. NIMMICK % RAY K. & MILDRED SWINDLER	21-A


CONVENTIONAL SIGNS

PROPOSED RIGHT OF WAY LINE
EXISTING RIGHT OF WAY LINE
RAILROAD RIGHT OF WAY LINE
CENTERLINE (C) OR PROJECTED LINE
STK'D CENTERLINE
OWNERSHIP BOUNDARY
PRESENT TRAVELED WAY (P.T.W.)
R/W LINE FENCED
CONSTRUCTION LIMITS
FENCE LINE
CONTROL OF ACCESS WITH FENCE
LIMITED ACCESS
EXISTING LIMITED ACCESS
GATE IN FENCE
CATTLE GUARD = 24'
STATE & NATIONAL BORDER LINES
CITY OR TOWN LIMITS LINE
COUNTY LINE
RESERVATION LINE
TOWNSHIP & SECTION LINE
1/4 & 1/2 SECTION LINE
SECTION CORNER
1/4 SECTION COR.
1/16 SECTION COR.
CENTER OF SECTION
TELEPHONE OR TELEGRAPH POLES IN PLACE
POWER POLES IN PLACE
TEL. OR TEL. OR POWER POLES TO BE MOVED
NEW PIPES
OLD PIPES IN PLACE
OUTLET DITCH
INLET DITCH
DITCHES
CHANNEL CHANGES
BRIDGES
RAILROADS
PARCEL NUMBER
NEW APPROACH
EXISTING APPROACH

CUT FILL
EX. R/W
FOUND UNFOUND

7

SCALE
1" = 1 MILE

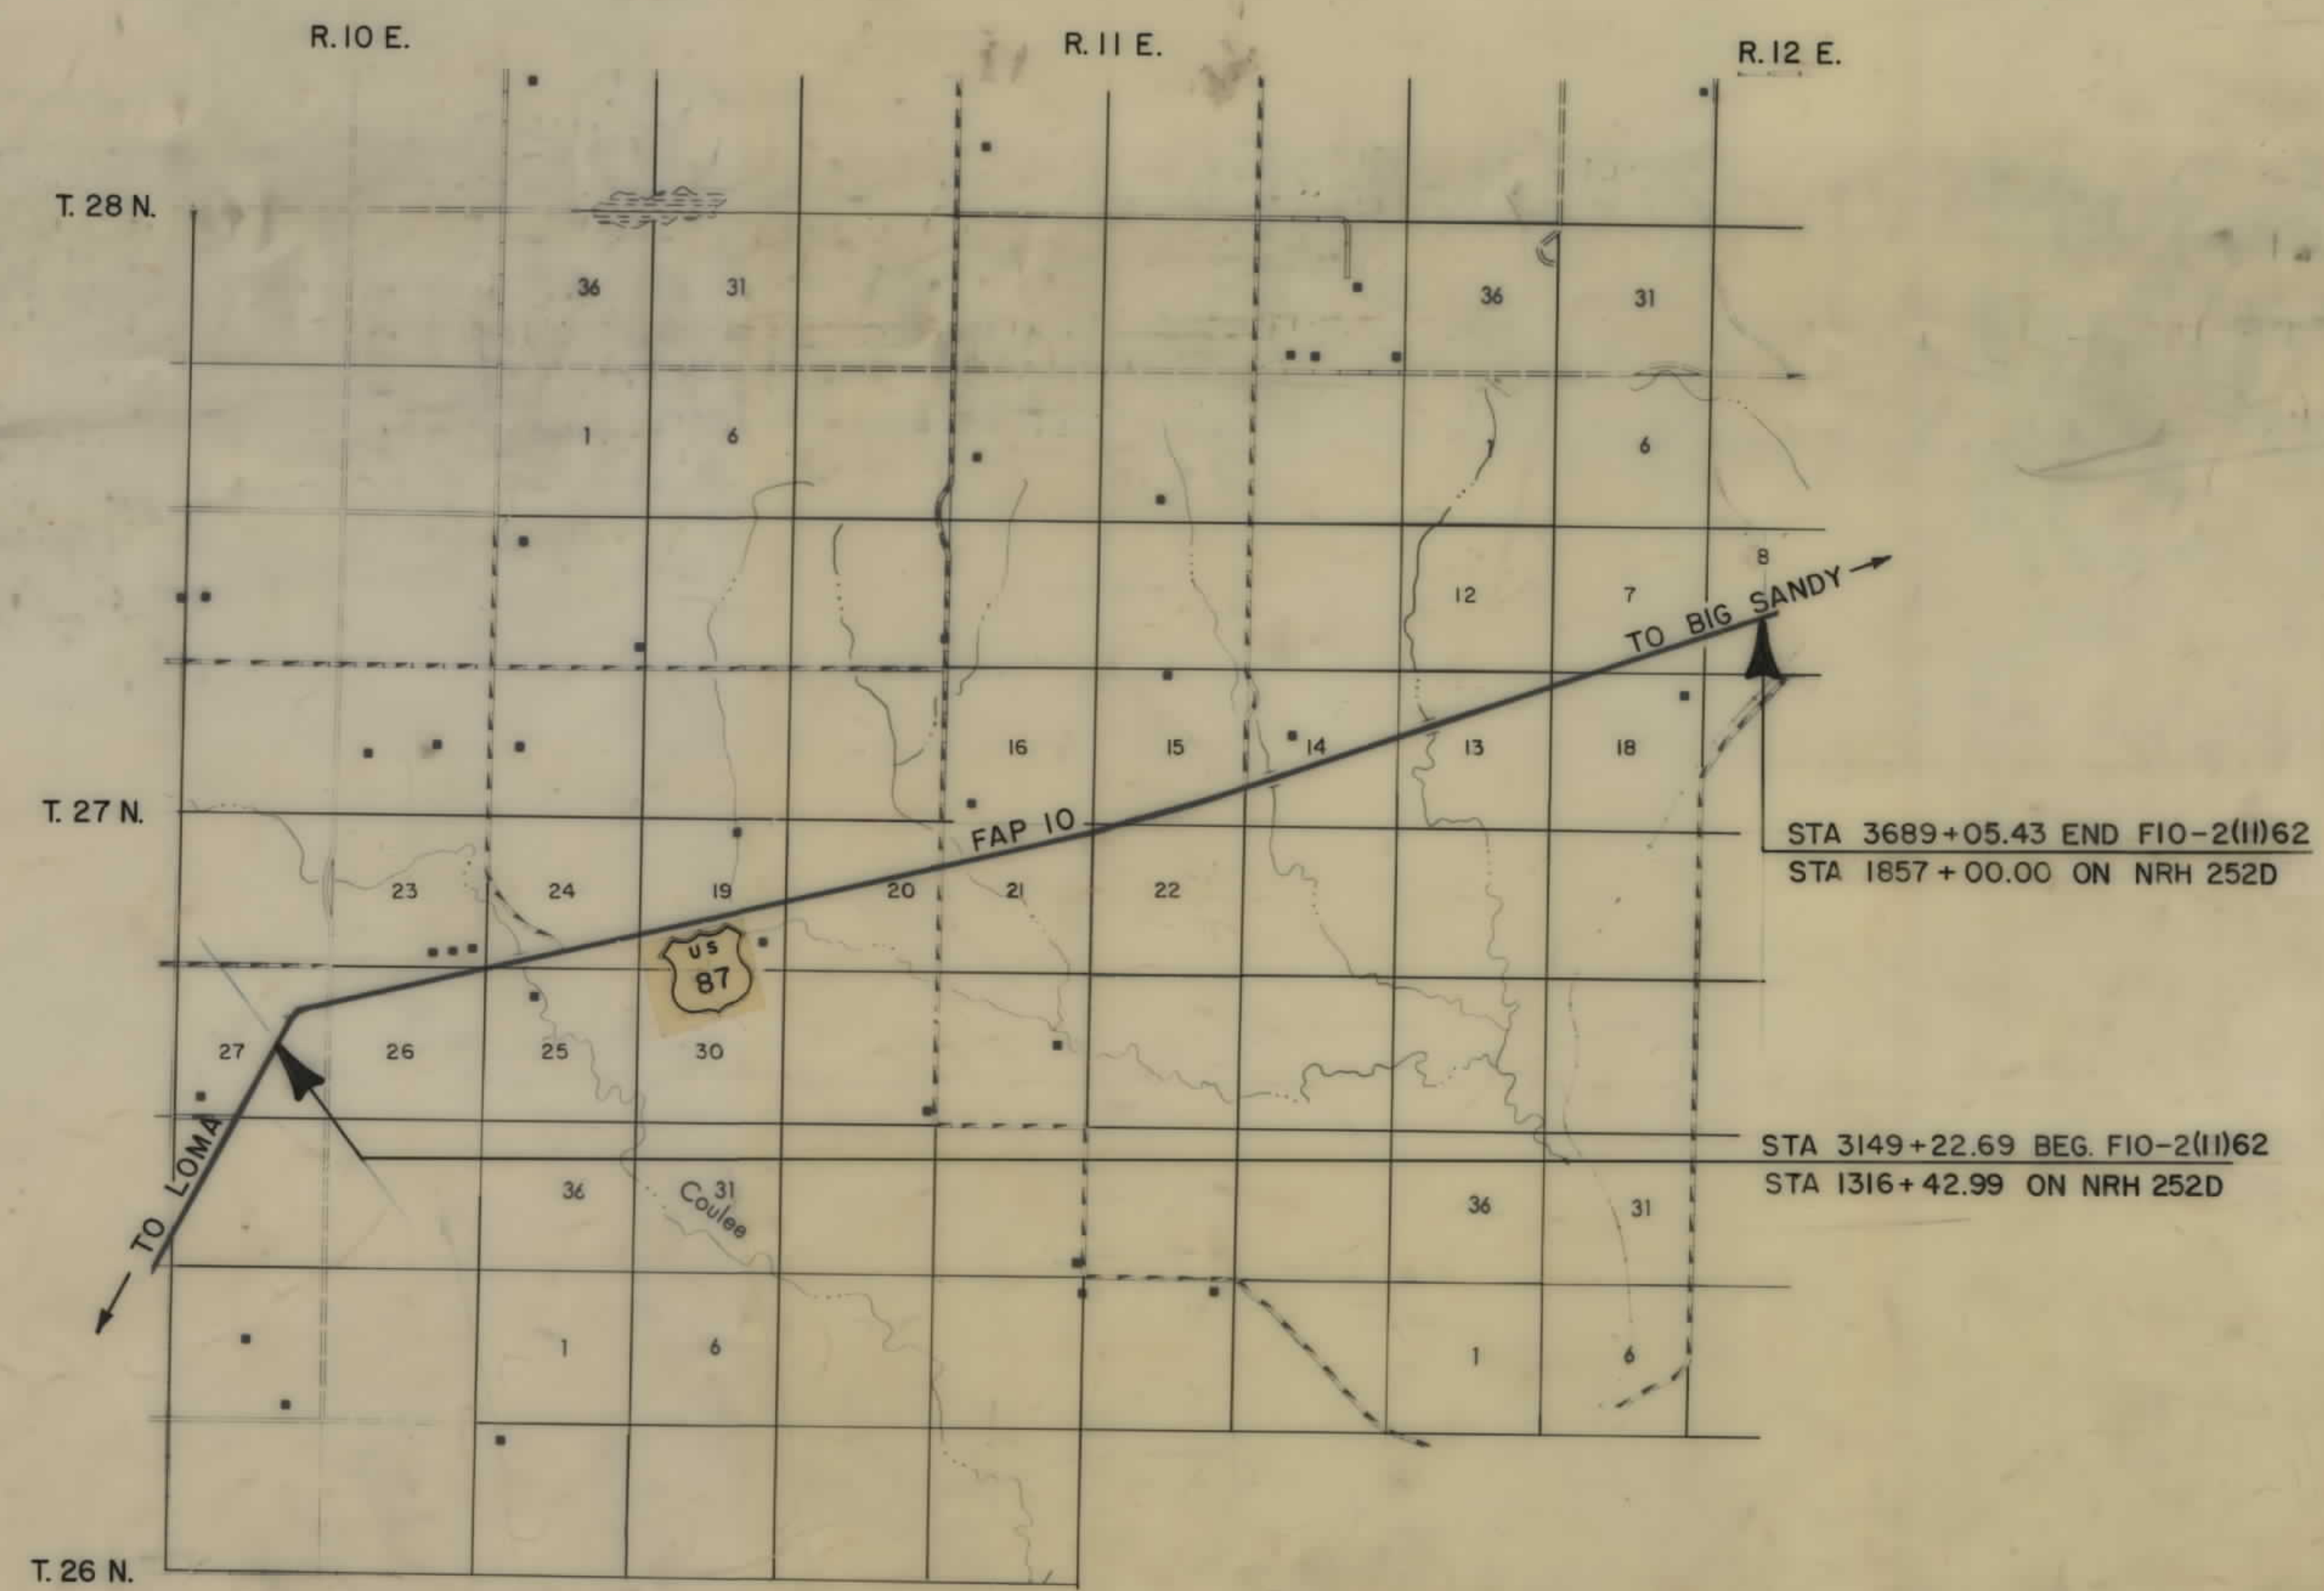

RELATED PROJECTS	ASSOCIATED PROJECT AGREEMENT NUMBERS
	PE F10-2()62

STATE OF MONTANA
DEPARTMENT OF HIGHWAYS

APPROVED: _____ 19 _____

LARRY W. LARSEN, P.E.
DIRECTOR OF HIGHWAYS
BY _____

CHIEF
PRECONSTRUCTION BUREAU

U.S. DEPARTMENT OF TRANSPORTATION
FEDERAL HIGHWAY ADMINISTRATION

APPROVED: _____

DIVISION ADMINISTRATOR _____ DATE _____

STEPHEN C. KOLOGI
1241 E
PROFESSIONAL ENGINEER


OWNERSHIP LOCATION MAP

TOWNSHIP 27 NORTH

STATE	PROJECT NO.	SHEET NO.
MONTANA	FIO-2(II)62	2 OF 21

LOMA - BIG SANDY

0 2000' 4000' 6000'

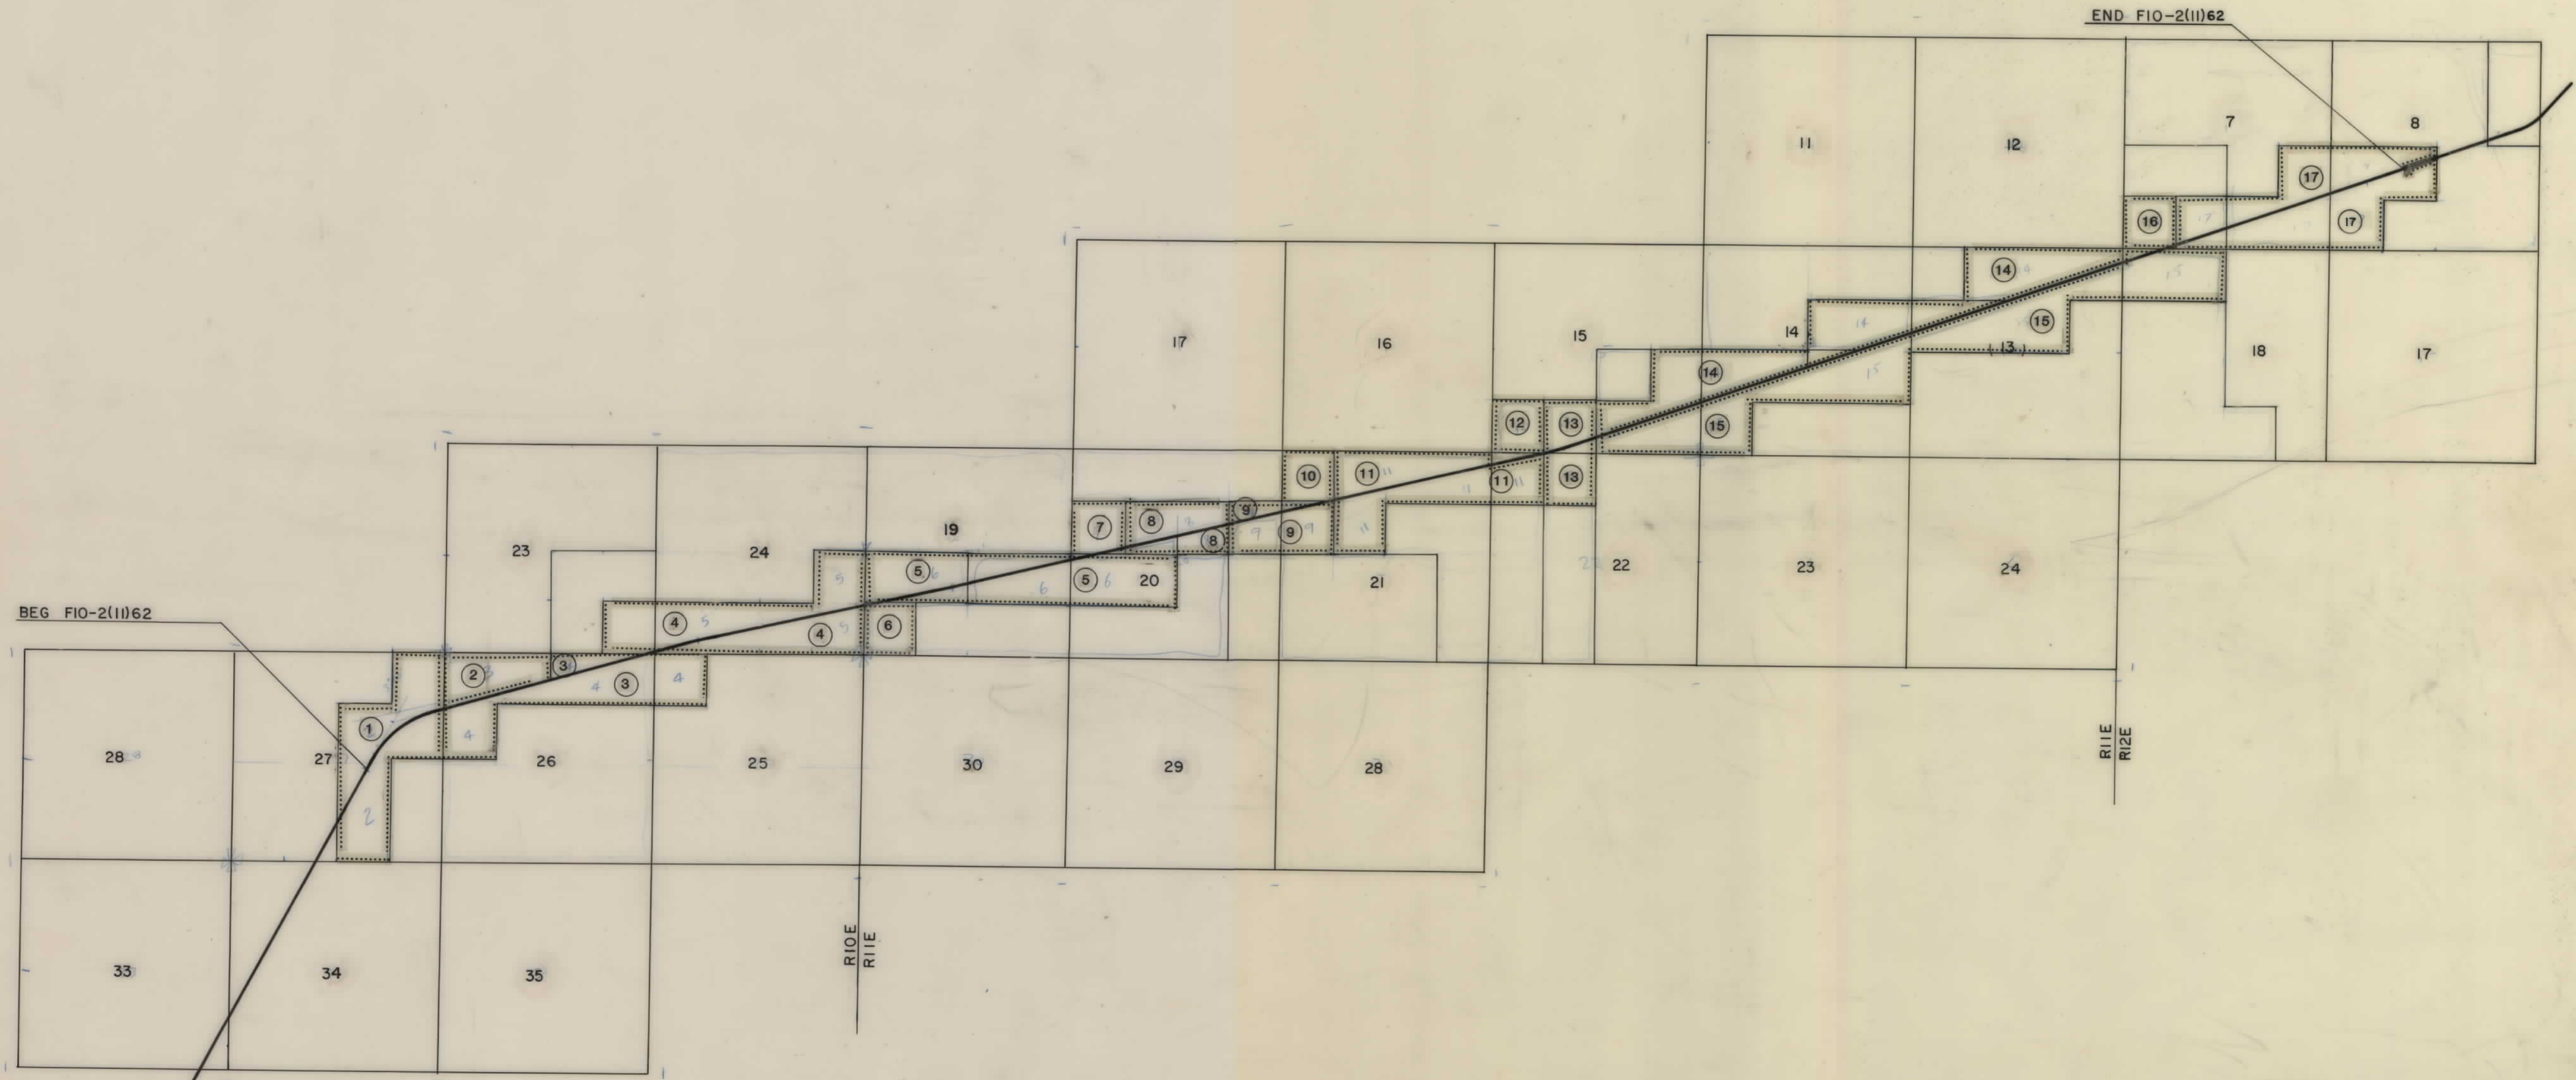


OWNERSHIPS									
PARCEL	NAME	ADDRESS	TOTAL AREA	GROSS R/W AREA	EX. EASE. AREA	NET AREA	REMAINDER		CONST. PMT. AREA
							LEFT	RIGHT	
1	MARY A. REICHEL	LOMA, MT. 59460		11.29 AC	3.60 AC	7.69 AC			
2	DEAN E. & JOYCE M. ROBERTSON, ET AL		SEE SHEET 5						
3	ALLEN ROBERTSON	PO BOX 58 LOMA, MT. 59460	SEE SHEET 5						

STATE	PROJECT NO.	SHEET NO.	TOTAL SHEETS
MONT.	F10-201162	4	21

LOMA-BIG SANDY

NOTE: ALL AREAS IN ACRES

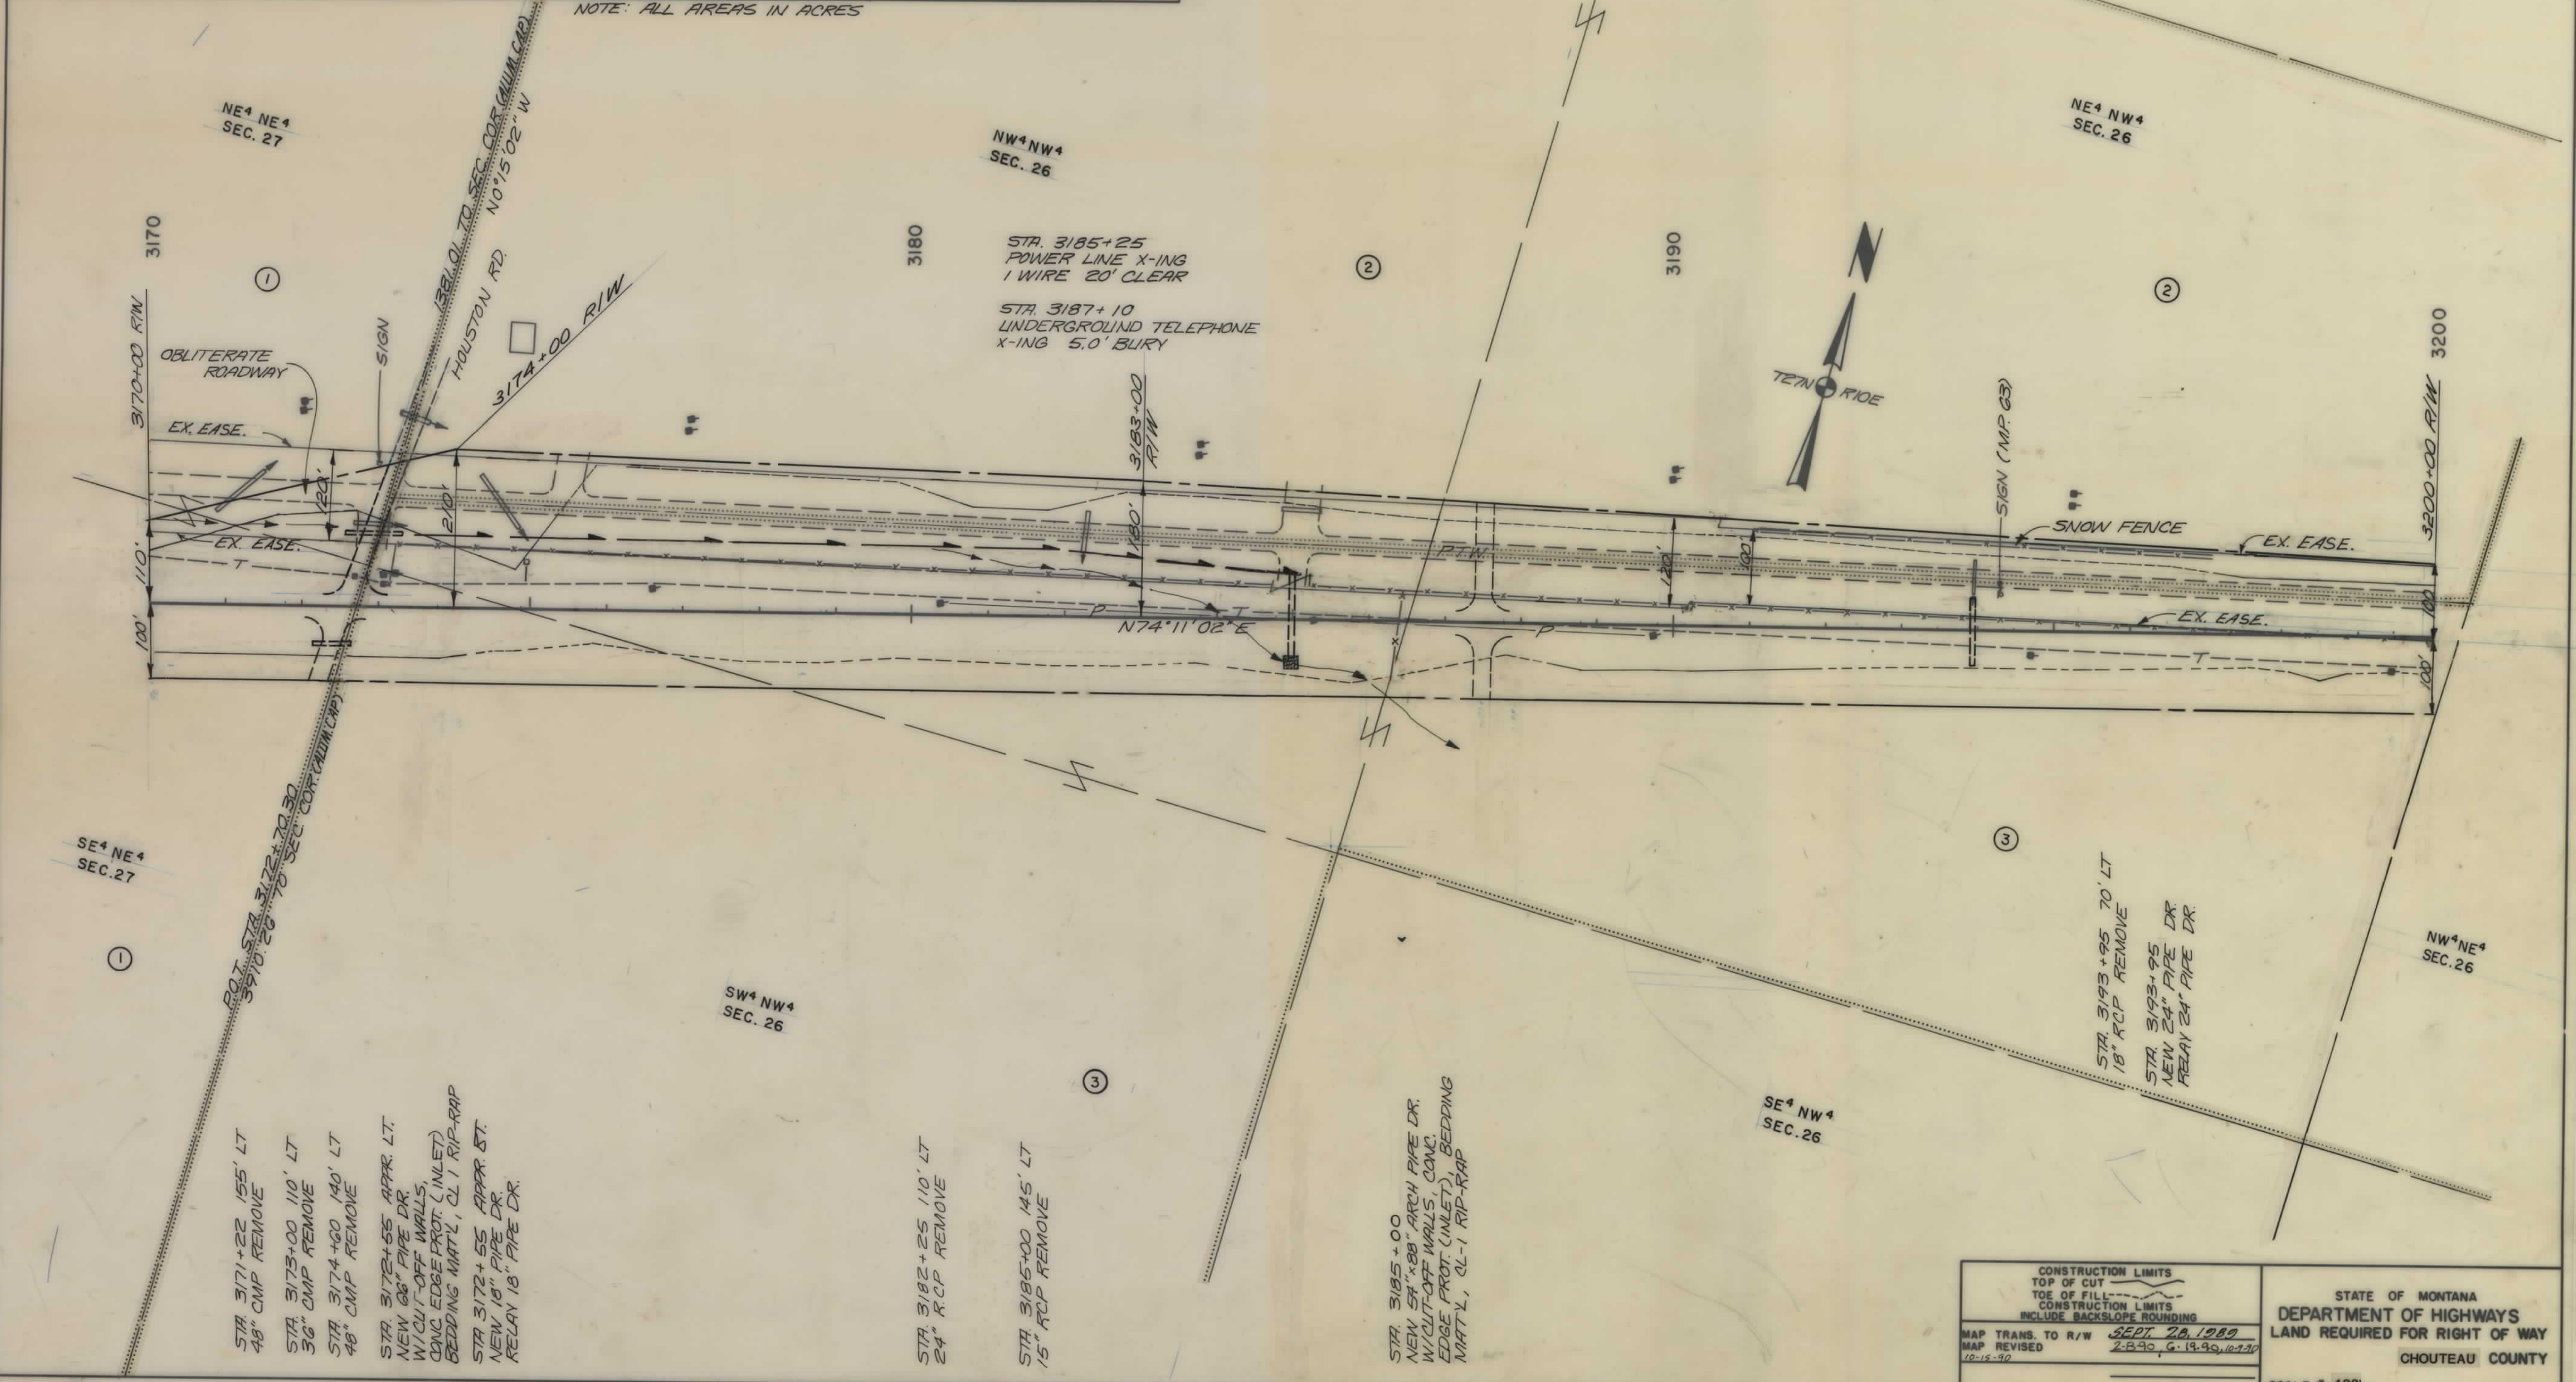

CONSTRUCTION LIMITS
TOP OF CUT
TOE OF FILL
CONSTRUCTION LIMITS
INCLUDE BACKSLOPE ROUNDING
MAP TRANS. TO R/W
MAP REVISED
10-15-90


STATE OF MONTANA
DEPARTMENT OF HIGHWAYS
LAND REQUIRED FOR RIGHT OF WAY
CHOUTEAU COUNTY
SCALE 1"=100'

OWNERSHIPS										
PARCEL	NAME	ADDRESS	TOTAL AREA	GROSS R/W AREA	EX. EASE. AREA	NET AREA	REMAINDER		CONST. PMT. AREA	AREA
2	DEAN E. & JOYCE M. ROBERTSON, ET AL			4.16	3.80	0.36				
3	ALLEN ROBERTSON			22.61	9.05	12.96				
4	DEAN E. & JOYCE M. ROBERTSON, ET AL			SEE SHEET 9						

NOTE: ALL AREAS IN ACRES

STATE	PROJECT NO.	SHEET NO.	TOTAL SHEETS
MONT.	F10-2(11)62	5	21

LOMA-BIG SANDY

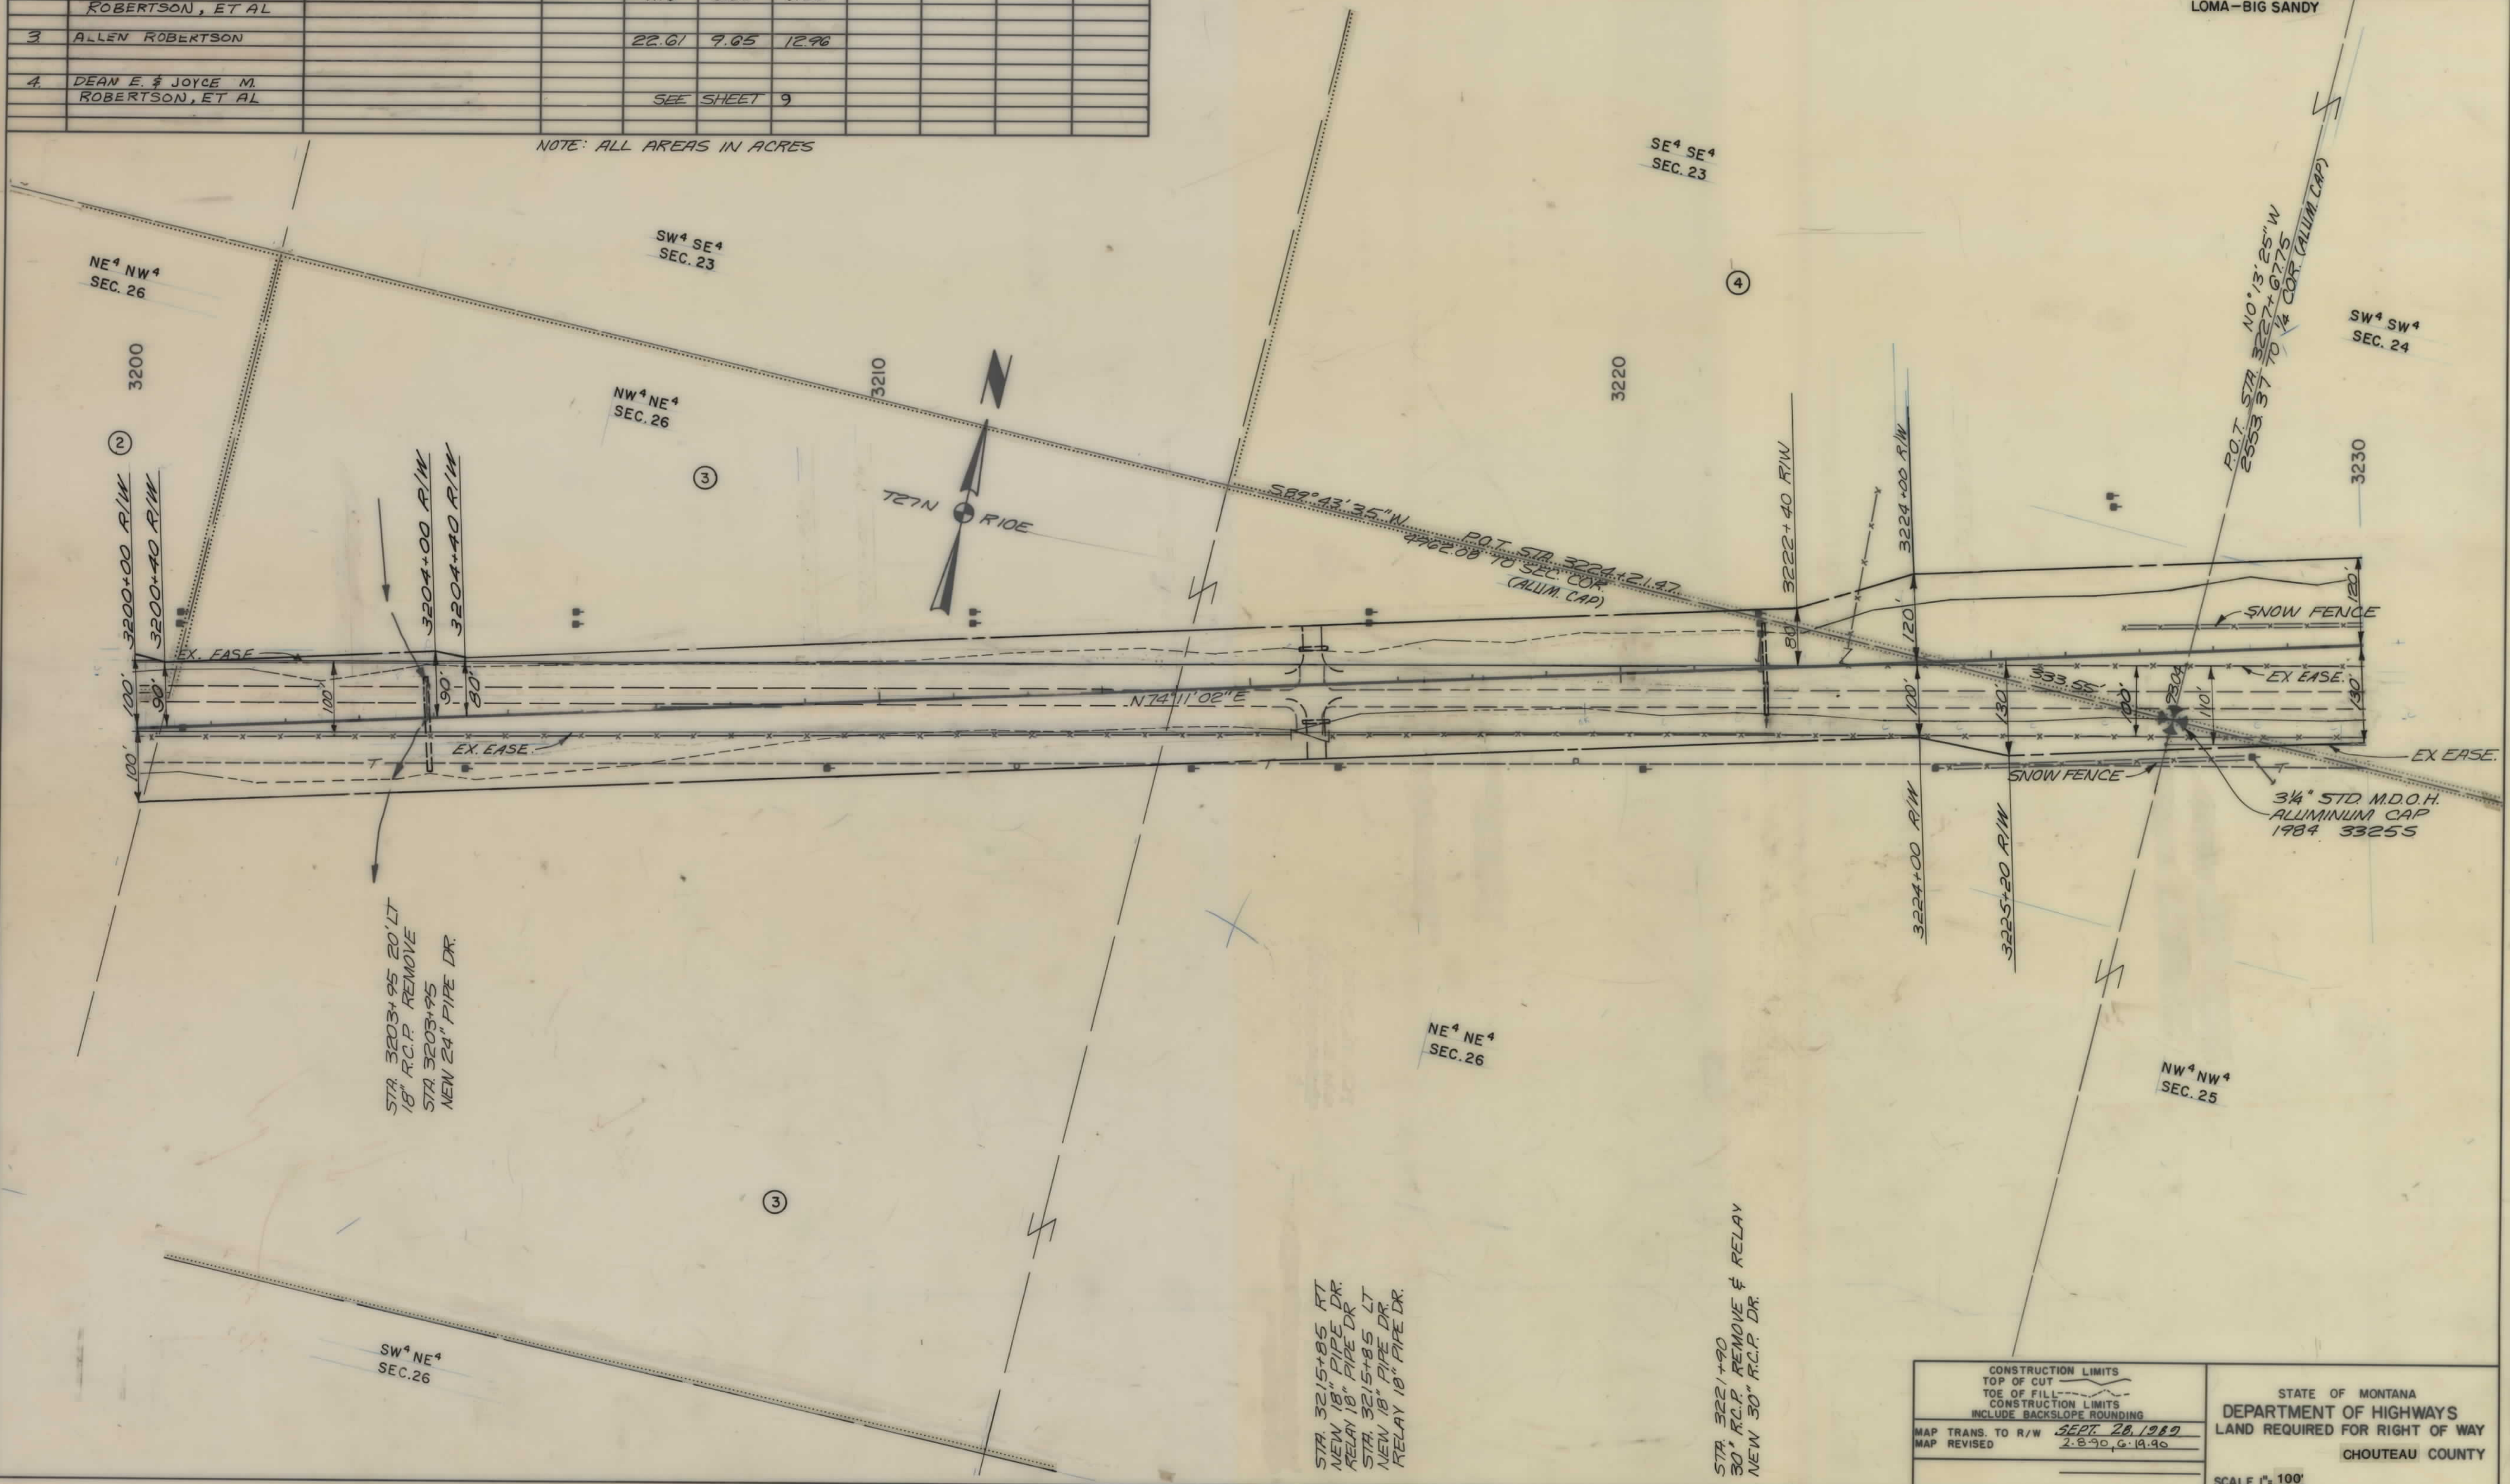

CONSTRUCTION LIMITS
TOP OF CUT
TOE OF FILL
CONSTRUCTION LIMITS
INCLUDE BACKSLOPE ROUNDING

MAP TRANS. TO R/W **SEPT. 28, 1989**
MAP REVISED **2.8.90, G.14.90**

STATE OF MONTANA
DEPARTMENT OF HIGHWAYS
LAND REQUIRED FOR RIGHT OF WAY
CHOUTEAU COUNTY


SCALE 1"=100'

OWNERSHIPS										
PARCEL	NAME	ADDRESS	TOTAL AREA	GROSS R/W AREA	EX. EASE. AREA	NET AREA	REMAINDER		CONST. PMT. AREA	AREA
							LEFT	RIGHT		
4	DEAN E. & JOYCE M. ROBERTSON, ET AL		SEE SHEET 9							
5	WILBUR M. CAVITT, JR. % ROBERT E & EMMA M. BRAUN	BIG SANDY, MT	SEE SHEET 9							
6	STATE OF MONTANA			0.75	0.73	0.02	0			

NOTE: ALL AREAS IN ACRES

STATE	PROJECT NO.	SHEET NO.	TOTAL SHEETS
MONT.	F10-2(11)62	7	21


LOMA - BIG SANDY

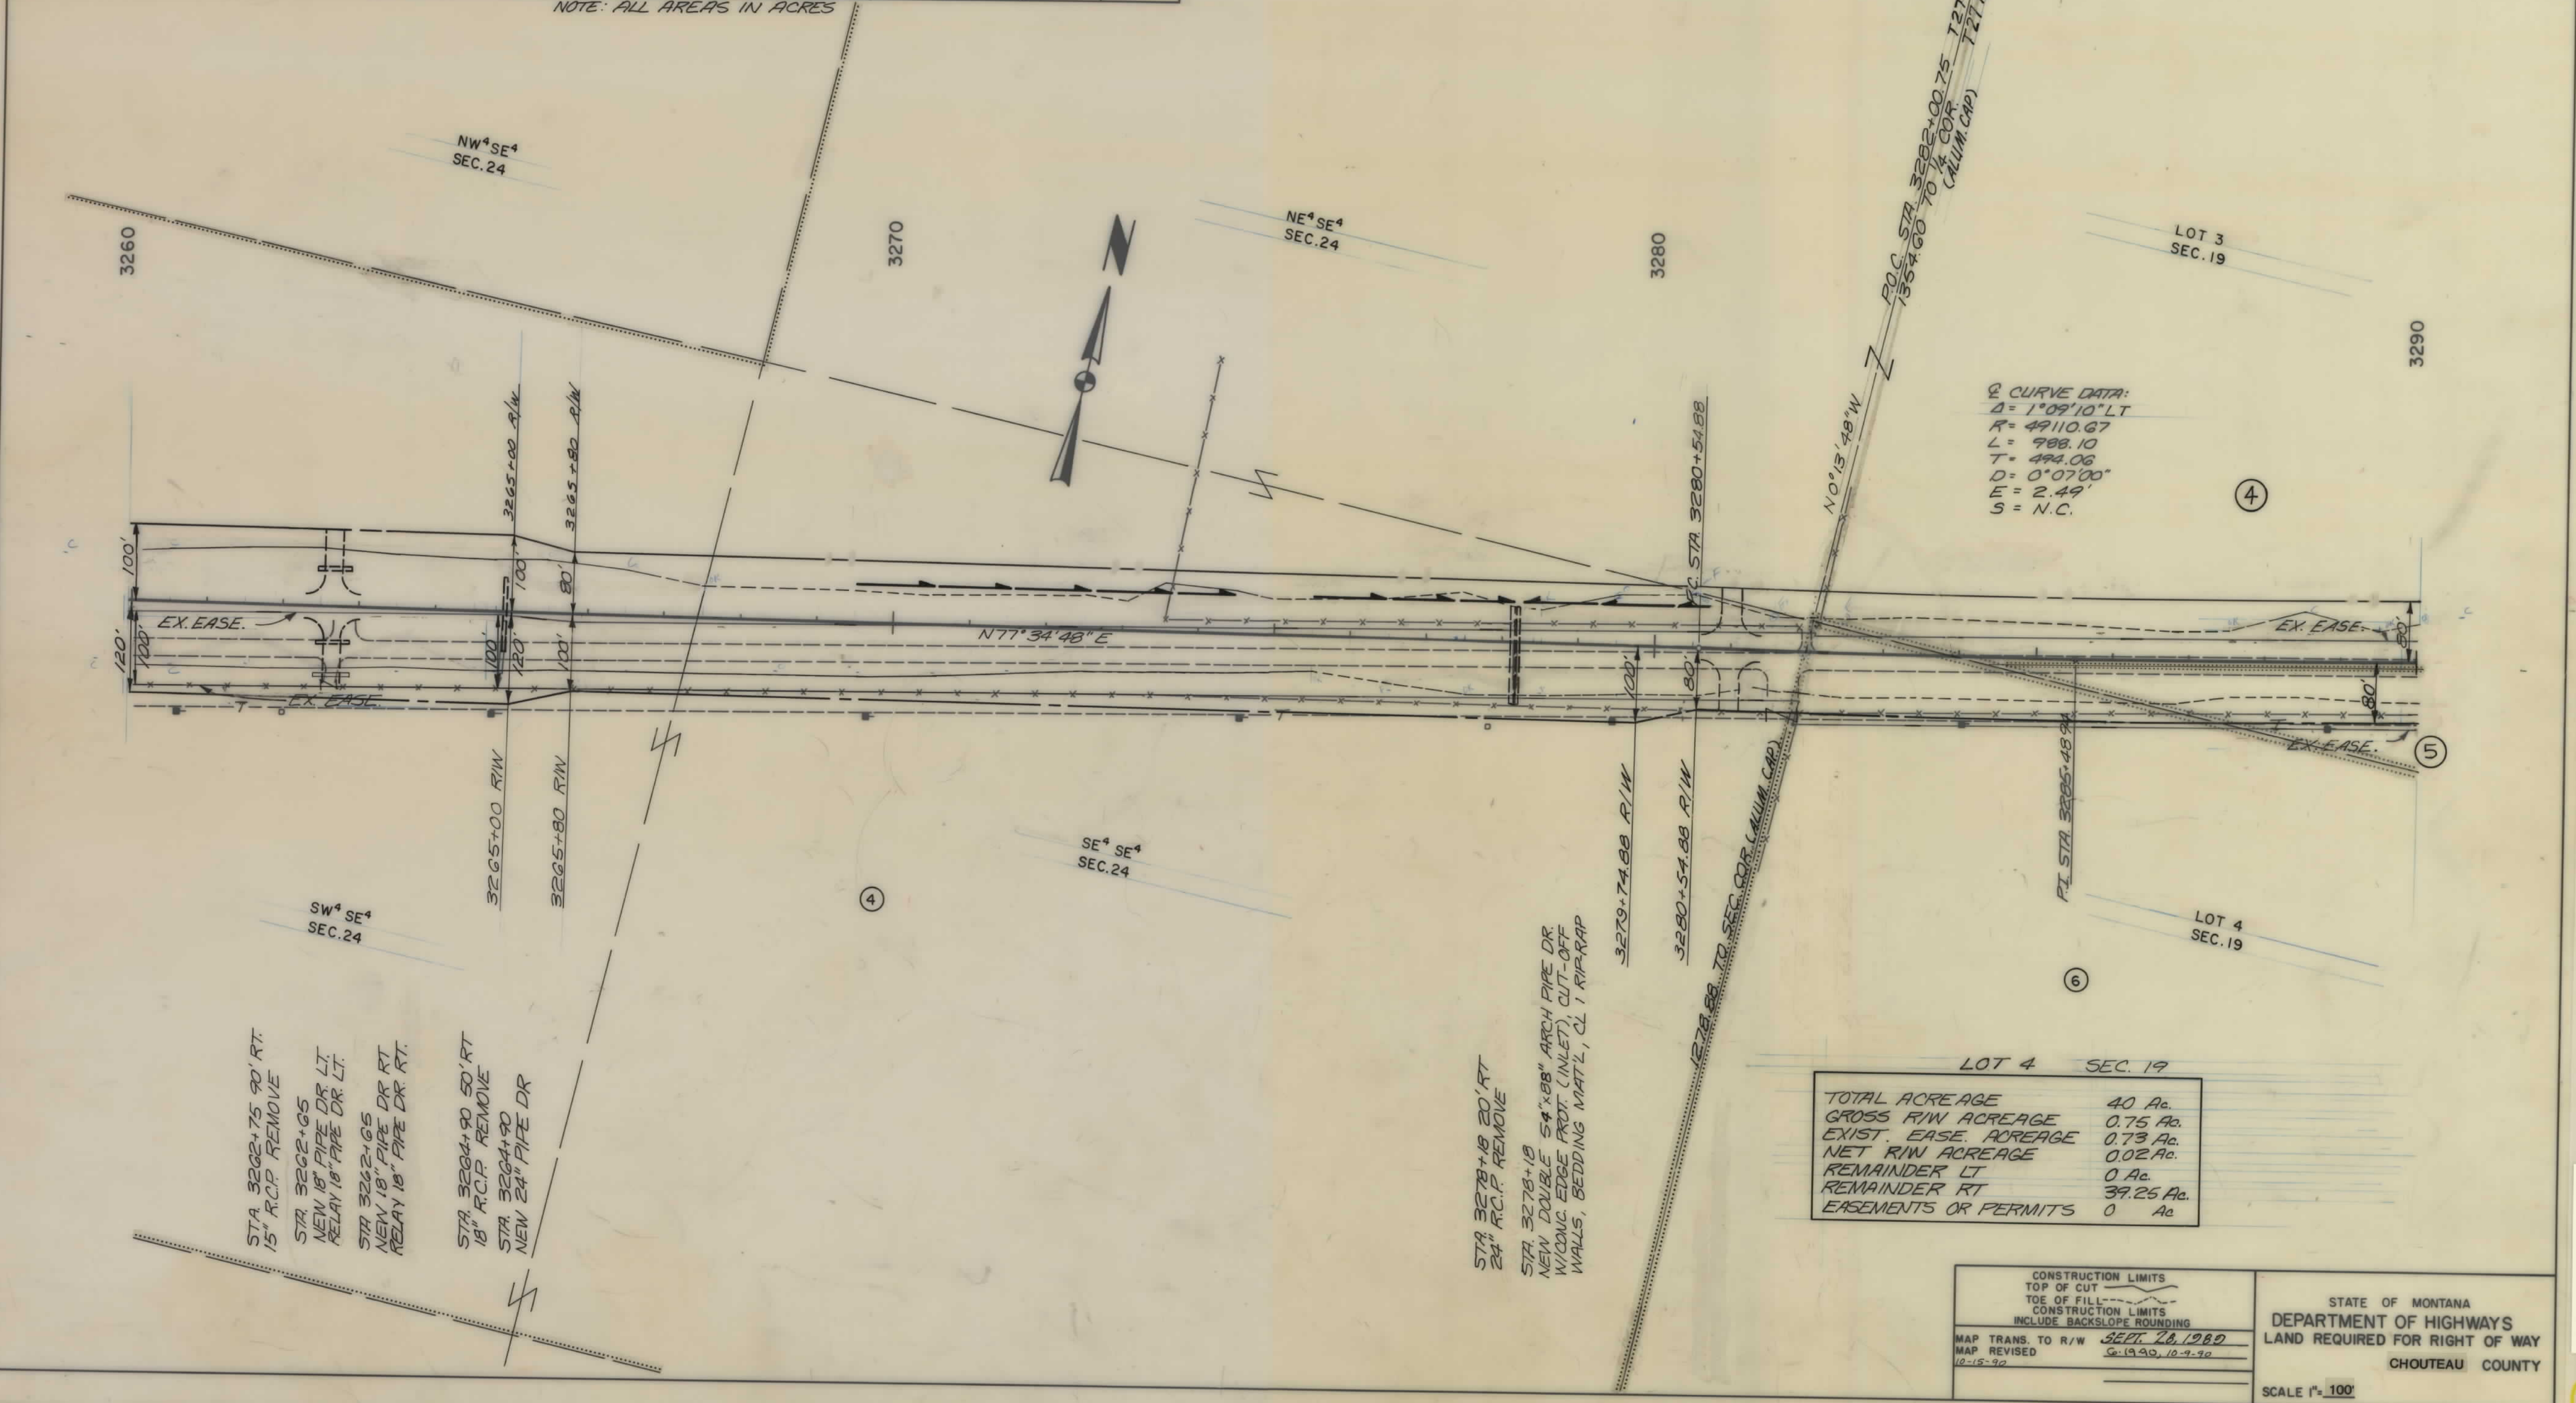

OWNERSHIPS										
PARCEL	NAME	ADDRESS	TOTAL AREA	GROSS R/W AREA	EX. EASE. AREA	NET AREA	REMAINDER		CONST. PMT. AREA	AREA
							LEFT	RIGHT		
5	WILBER M. CAVITT, JR. % ROBERT E. & EMMA M. BRAUN	BIG SANDY, MT	SEE	SHEET	9					
4	DEAN E. & JOYCE M. ROBERTSON, ET AL		SEE	SHEET	9					

STATE	PROJECT NO.	SHEET NO.	TOTAL SHEETS
MONT.	F10-2(11)62	8	21

LOMA-BIG SANDY

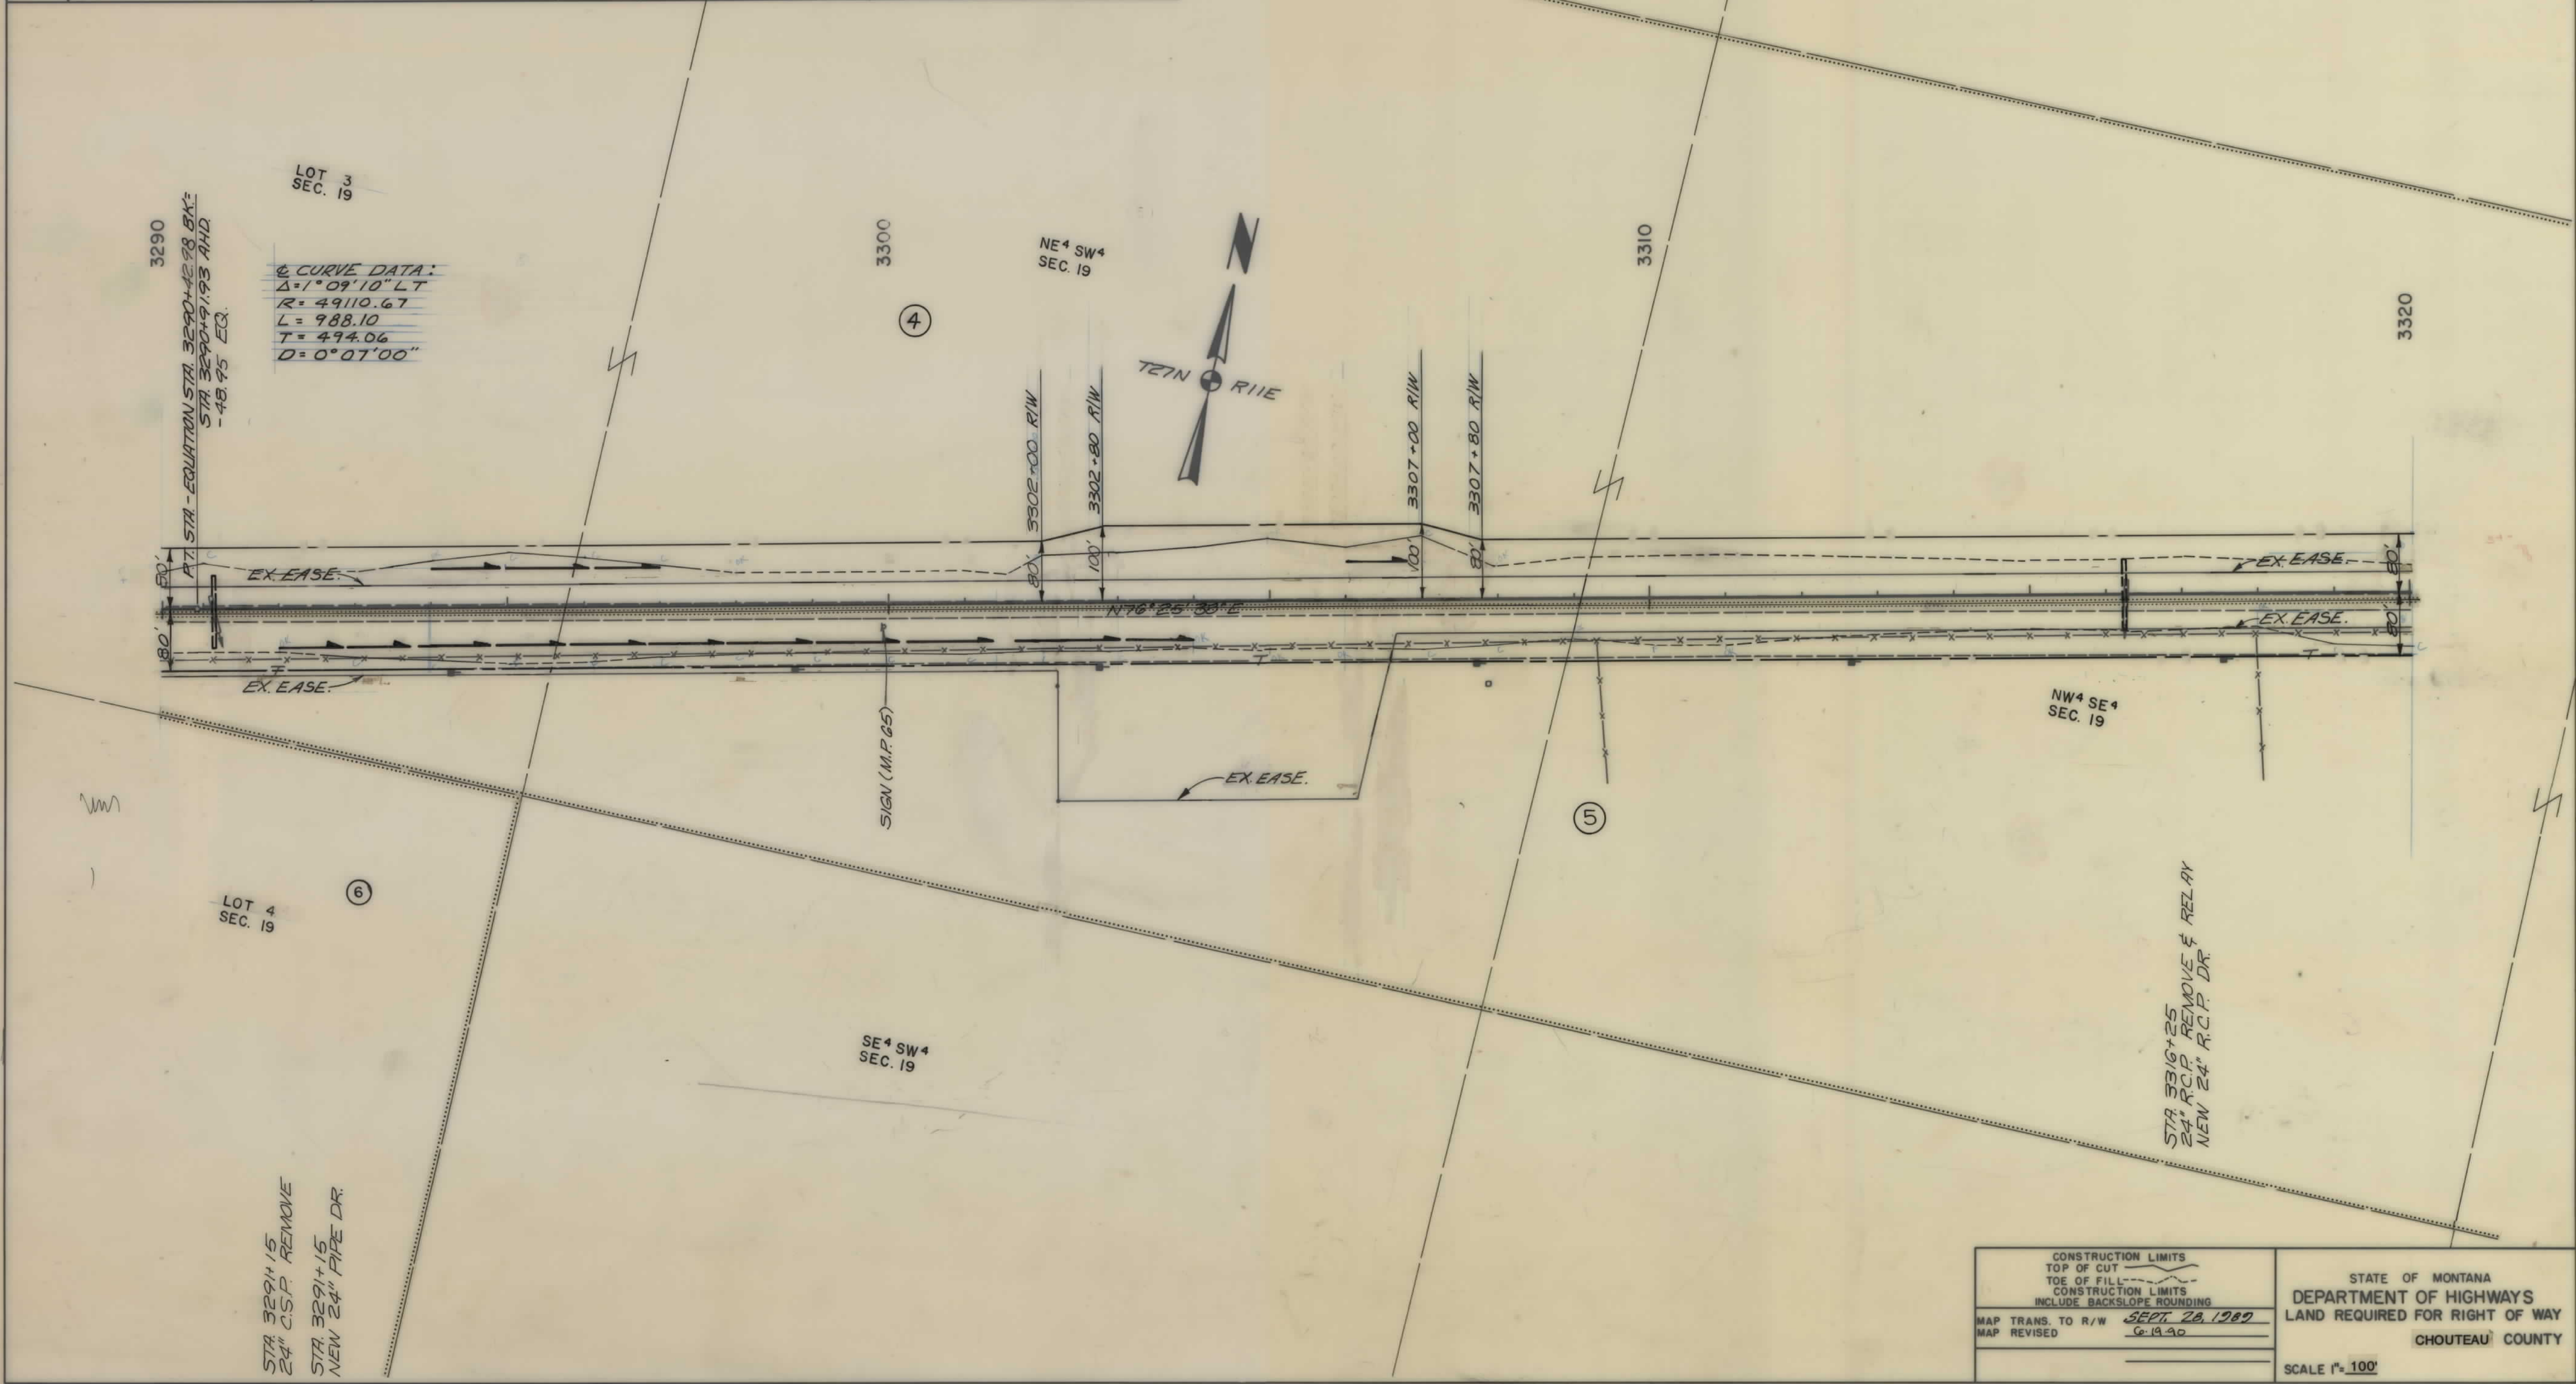

CONSTRUCTION LIMITS
TOP OF CUT
TOE OF FILL
CONSTRUCTION LIMITS
INCLUDE BACKSLOPE ROUNDING

MAP TRANS. TO R/W SEPT. 28, 1989
MAP REVISED 6-19-90

STATE OF MONTANA
DEPARTMENT OF HIGHWAYS
LAND REQUIRED FOR RIGHT OF WAY
CHOUTEAU COUNTY


SCALE 1"=100'

OWNERSHIPS									
PARCEL	NAME	ADDRESS	TOTAL AREA	GROSS R/W AREA	EX. EASE. AREA	NET AREA	REMAINDER		CONST. PMT. AREA
							LEFT	RIGHT	
5	WILBER M. CAVITT, JR								
7	% ROBERT E. & EMMA M. BRAUN	BIG SANDY, MT		13.99	9.19	4.80			
	BRAUN FARMS, INC.			1.93	0.55	1.38			
8	ROBERT E. & EMMA M. BRAUN	STAR ROUTE, BOX 42, LOMA, MT	SEE SHEET 10						
4	DEAN E. & JOYCE M. ROBERTSON, ET AL			37.94	15.29	22.65			

(AREAS SHOWN IN ACRES)

STATE	PROJECT NO.	SHEET NO.	TOTAL SHEETS
MONT.	F10-2(1)62	9	21

LOMA-BIG SANDY

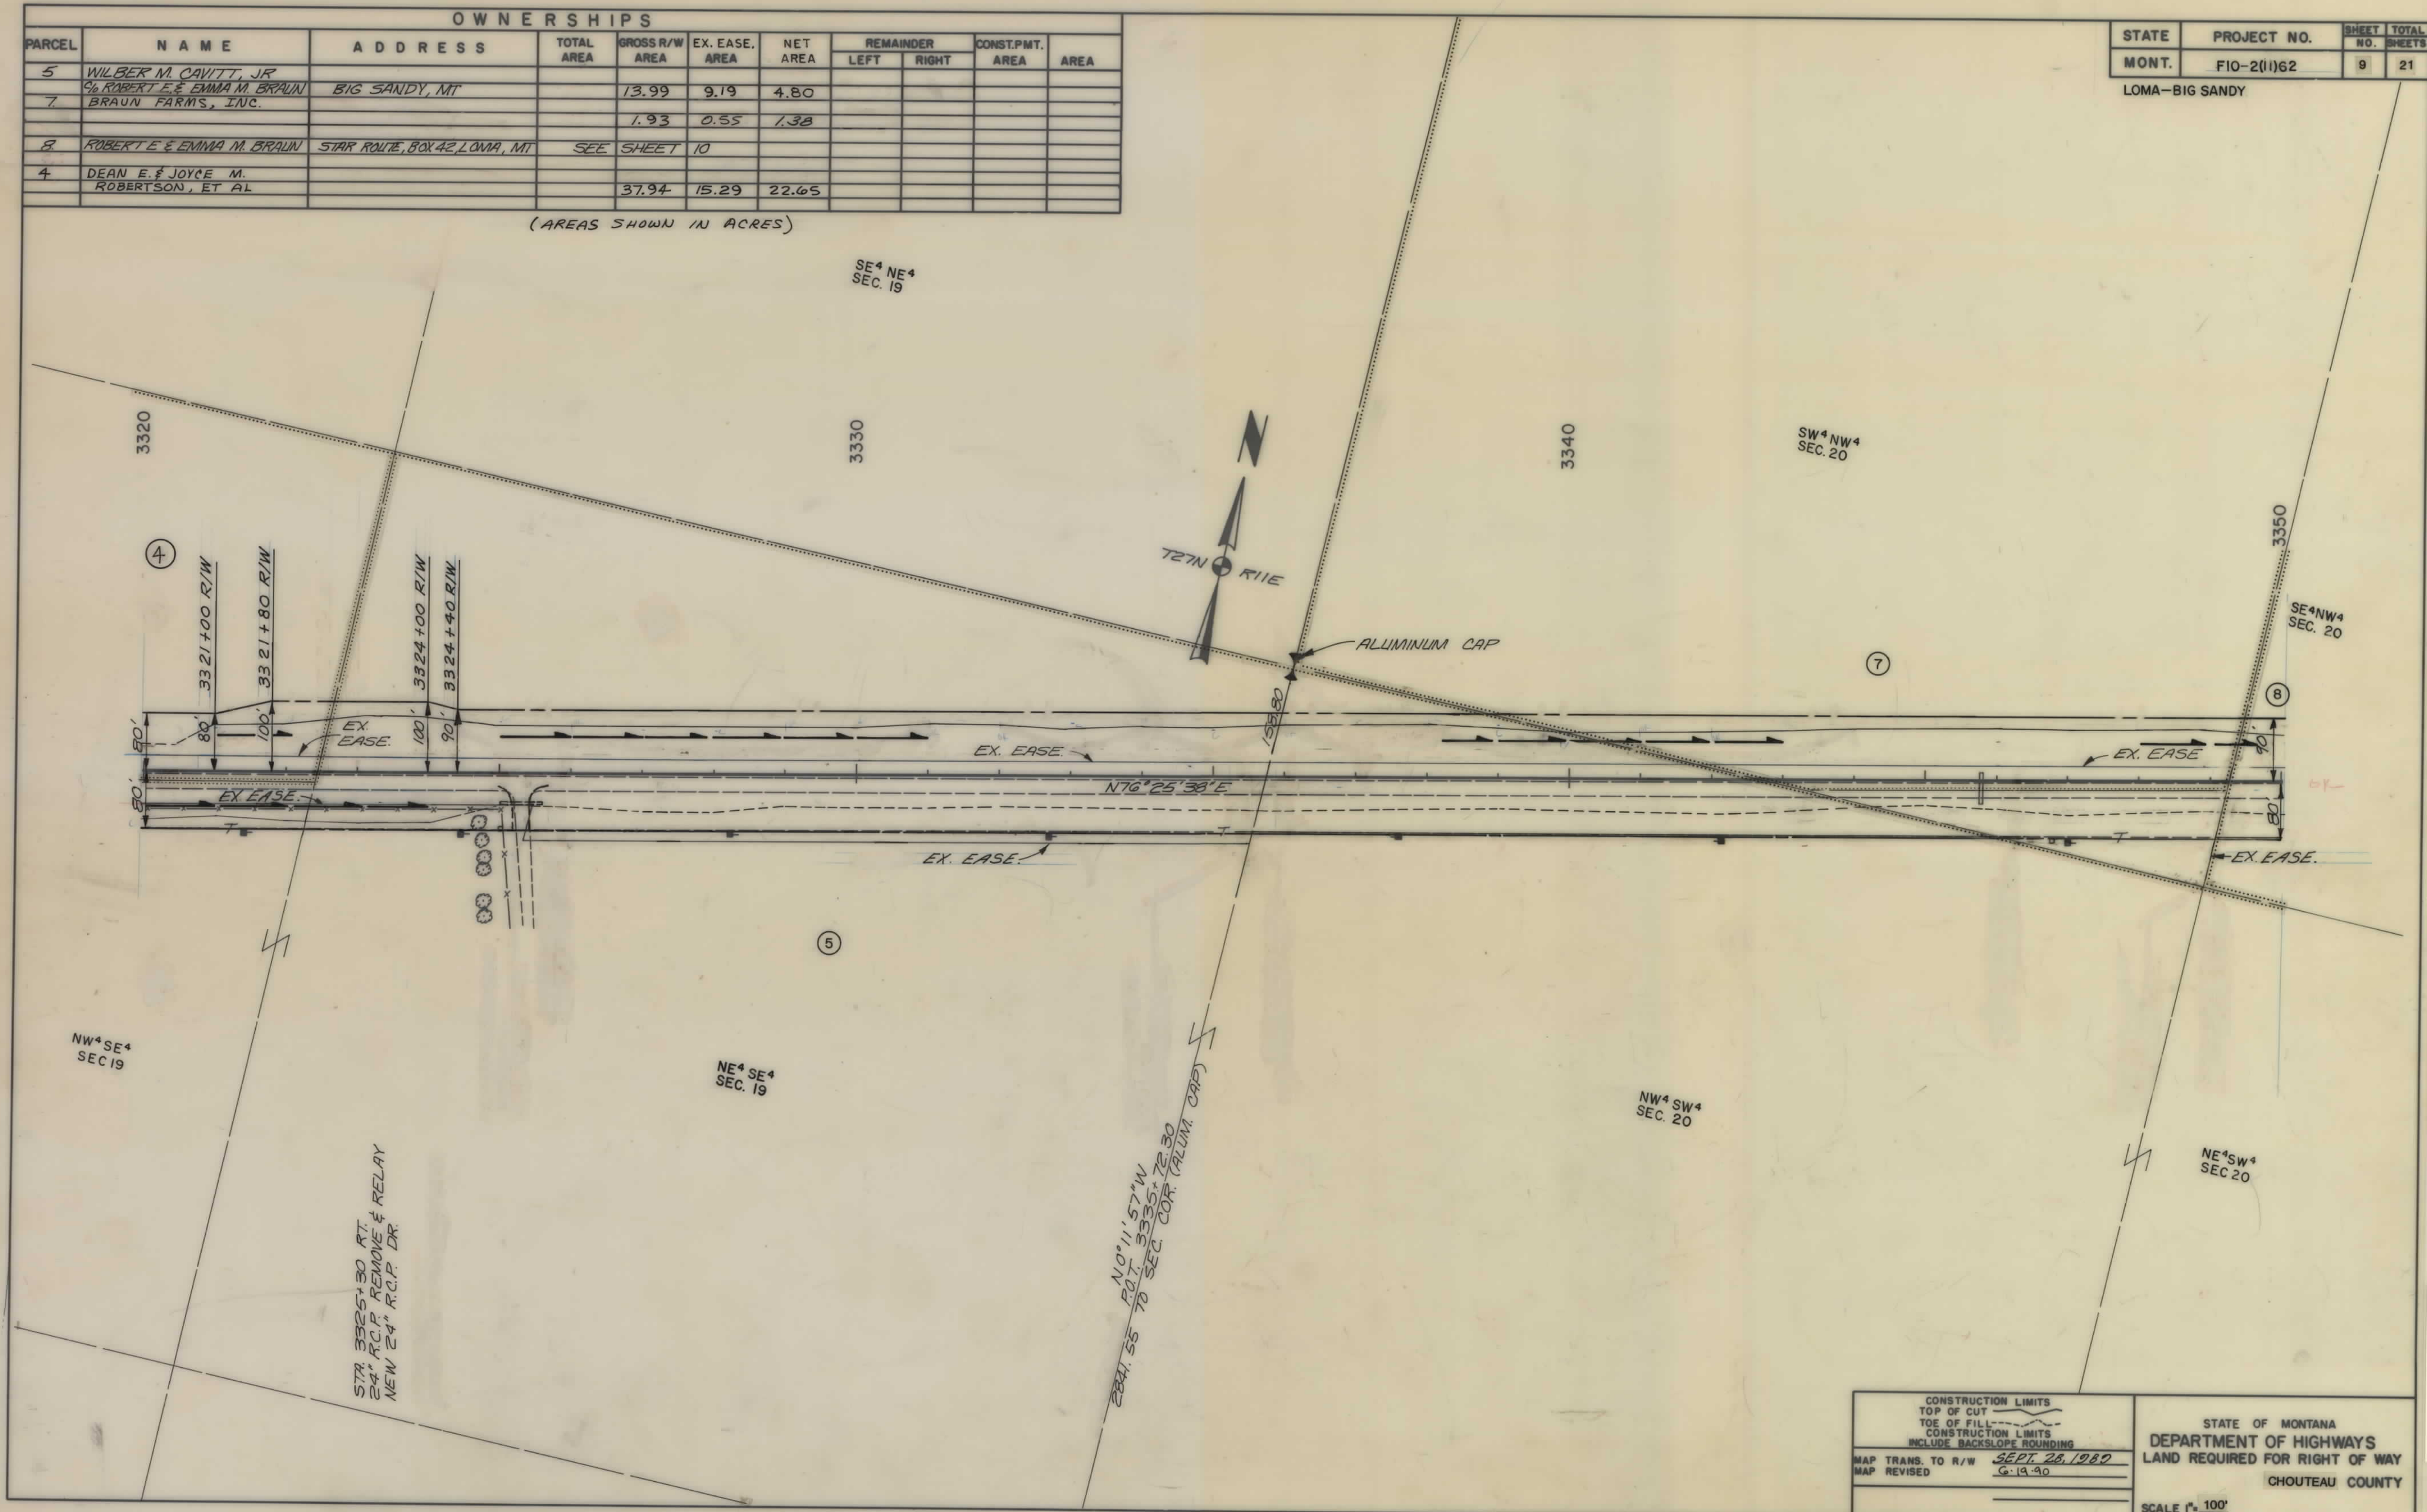

CONSTRUCTION LIMITS	TOP OF CUT
CONSTRUCTION LIMITS	TOE OF FILL
CONSTRUCTION LIMITS	INCLUDE BACKSLOPE ROUNDING
MAP TRANS. TO R/W	SEPT. 28, 1982
MAP REVISED	6.19.90


STATE OF MONTANA
DEPARTMENT OF HIGHWAYS
LAND REQUIRED FOR RIGHT OF WAY
CHOUTEAU COUNTY
SCALE 1"=100'

OWNERSHIPS									
PARCEL	NAME	ADDRESS	TOTAL AREA	GROSS R/W AREA	EX. EASE. AREA	NET AREA	REMAINDER		CONST. PMT. AREA
							LEFT	RIGHT	
9	BRAUN FARMS INC.	STAR ROUTE, BOX 42 LOMA, MT 59460		9.41	0.42	2.99			
10	LUCILE STACK	LOMA, MT		1.16	0.42	0.74			
11	B. P. STACK	LOMA, MT	SEE SHEET 13						

NOTE: ALL AREAS IN ACRES

STATE	PROJECT NO.	SHEET NO.	TOTAL SHEETS
MONT.	F10-2(11)62	11	21

LOMA - BIG SANDY

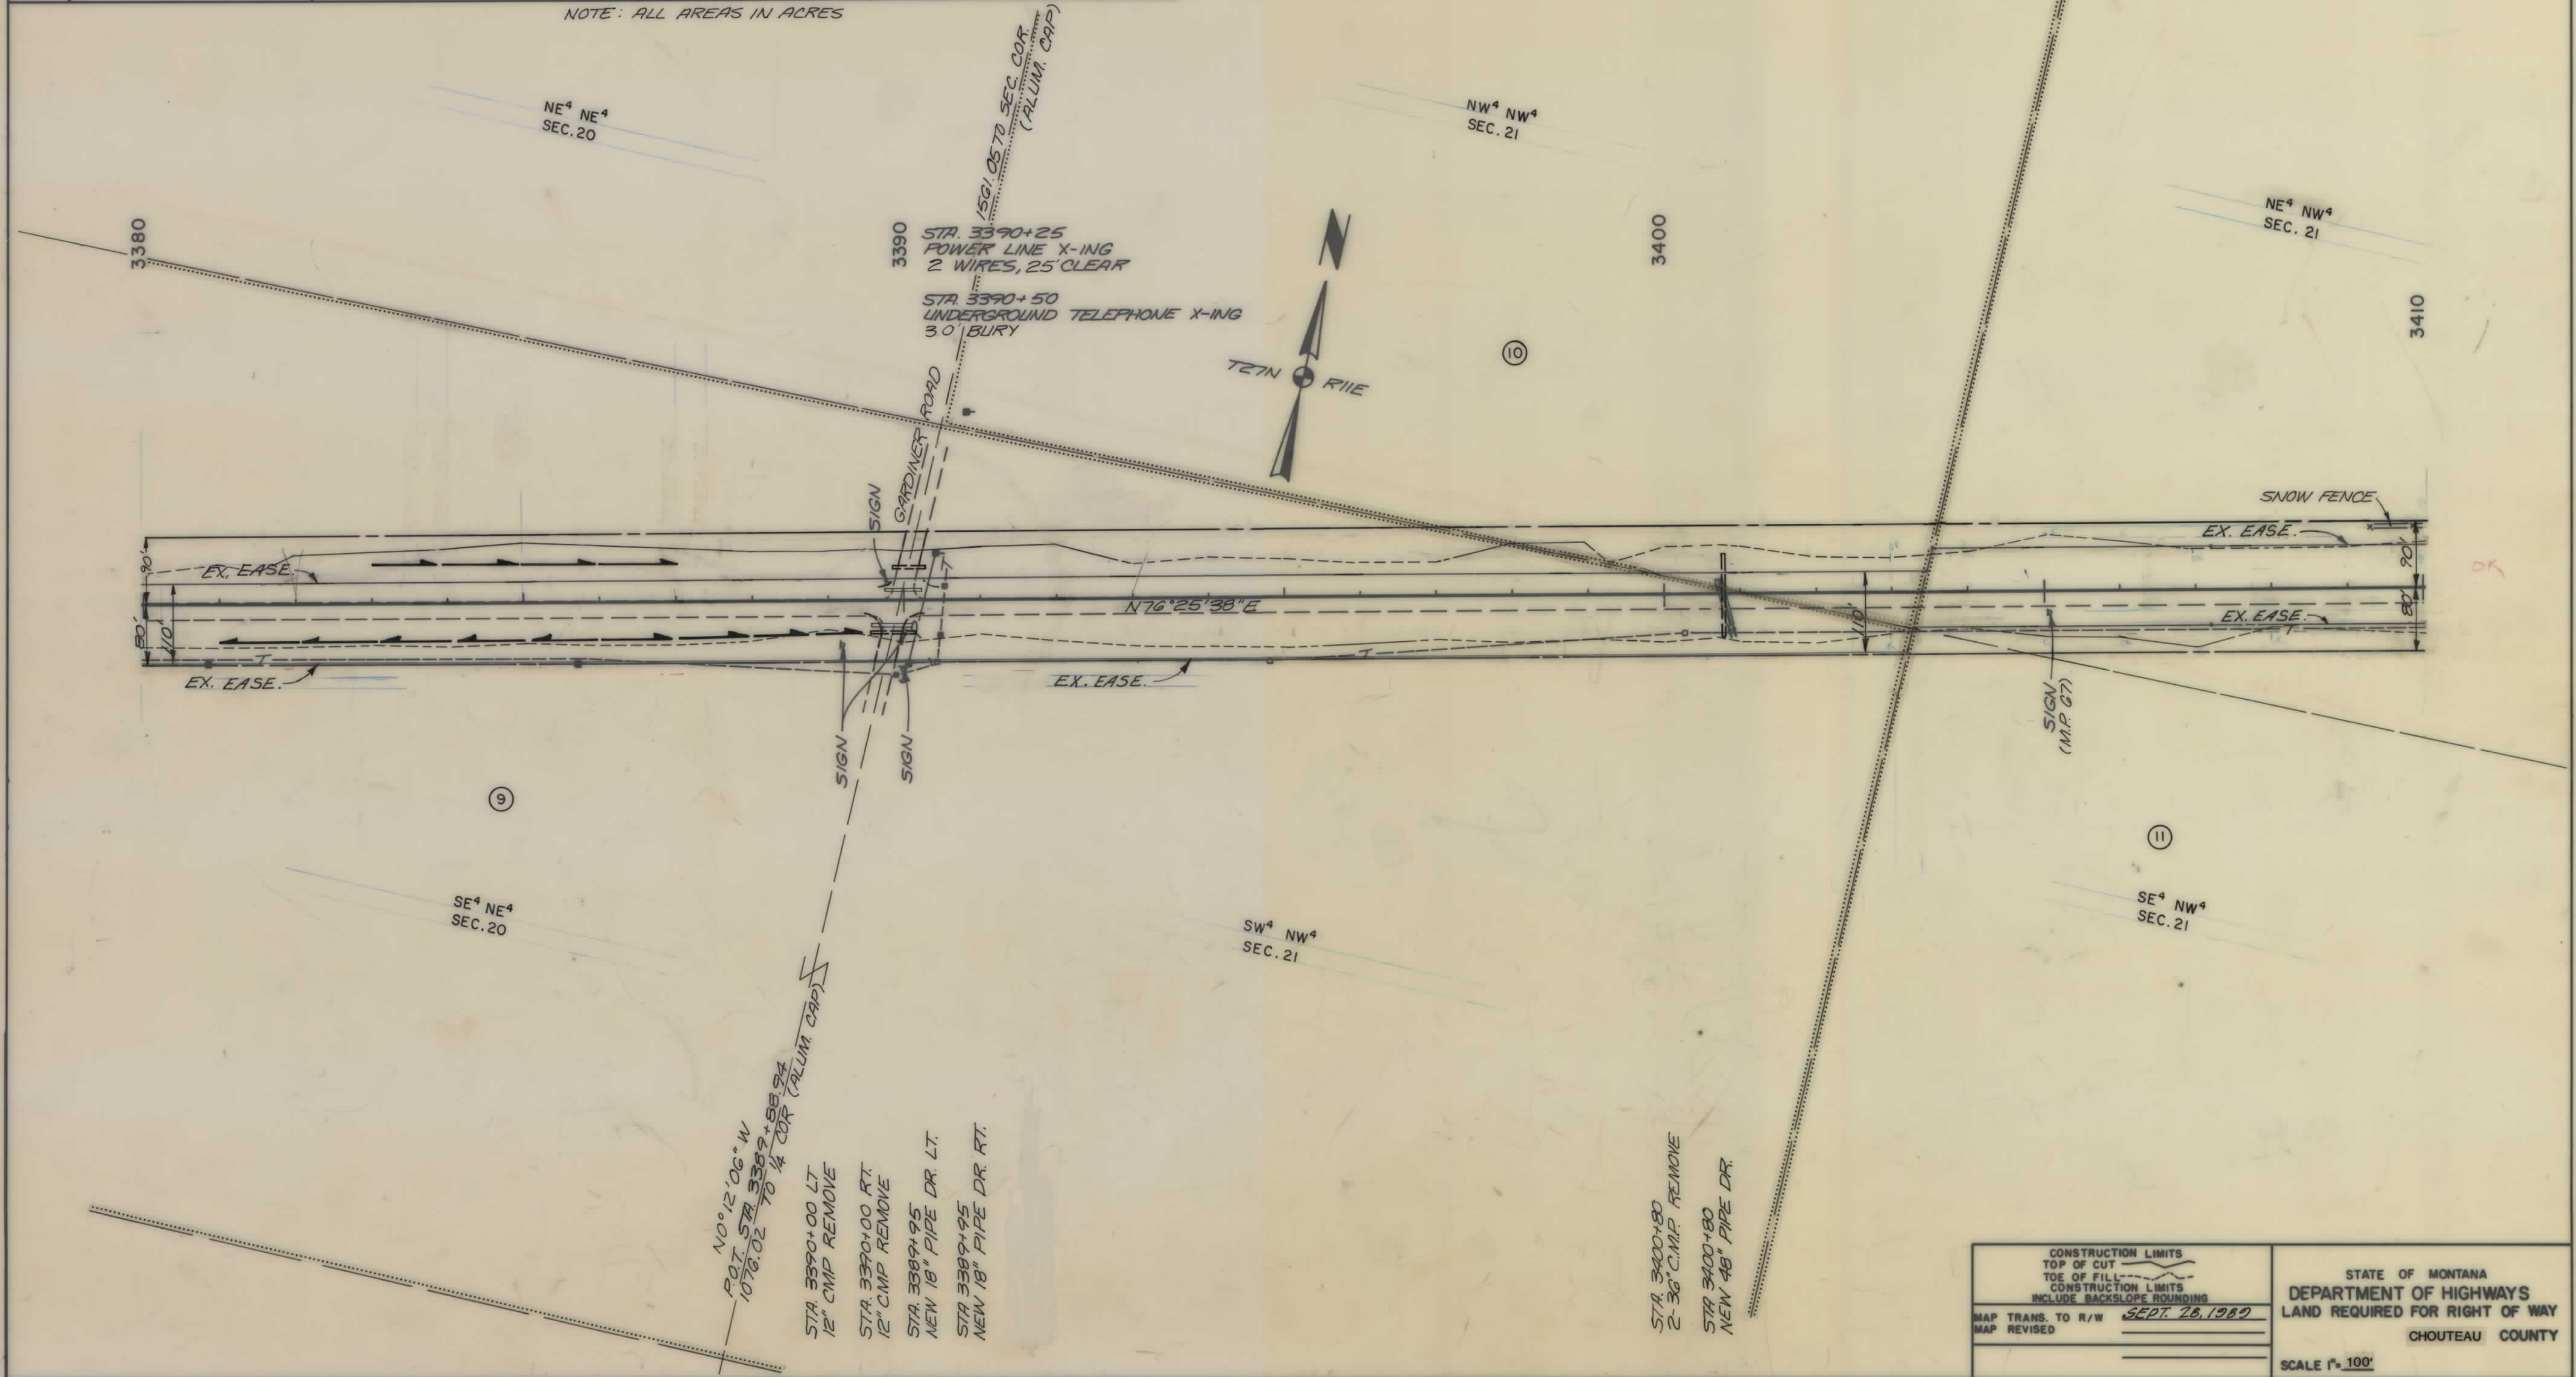


CONSTRUCTION LIMITS TOP OF CUT TOE OF FILL CONSTRUCTION LIMITS INCLUDE BACKSLOPE ROUNDING		STATE OF MONTANA DEPARTMENT OF HIGHWAYS LAND REQUIRED FOR RIGHT OF WAY CHOUTEAU COUNTY	
MAP TRANS. TO R/W	SEPT. 28, 1982	SCALE 1" = 100'	
MAP REVISED			

OWNERSHIPS										
PARCEL	NAME	ADDRESS	TOTAL AREA	GROSS R/W AREA	EX. EASE. AREA	NET AREA	REMAINDER		CONST. PMT. AREA	AREA
13	B. P. & LUCILE F. STACK	LOMA, MT		5.09	3.18	1.91				
14	FRED NIMMICK & MILDRED SWINDLER	BIG SANDY, MT	SEE SHEET 18							
15	HALVERSON RANCH INC. & BRIESE BROTHERS	BIG SANDY, MT	SEE SHEET 19							

NOTE: ALL AREAS IN ACRES

STATE	PROJECT NO.	SHEET NO.	TOTAL SHEETS
MONT.	F10-2(1)62	14	21

LOMA - BIG SANDY

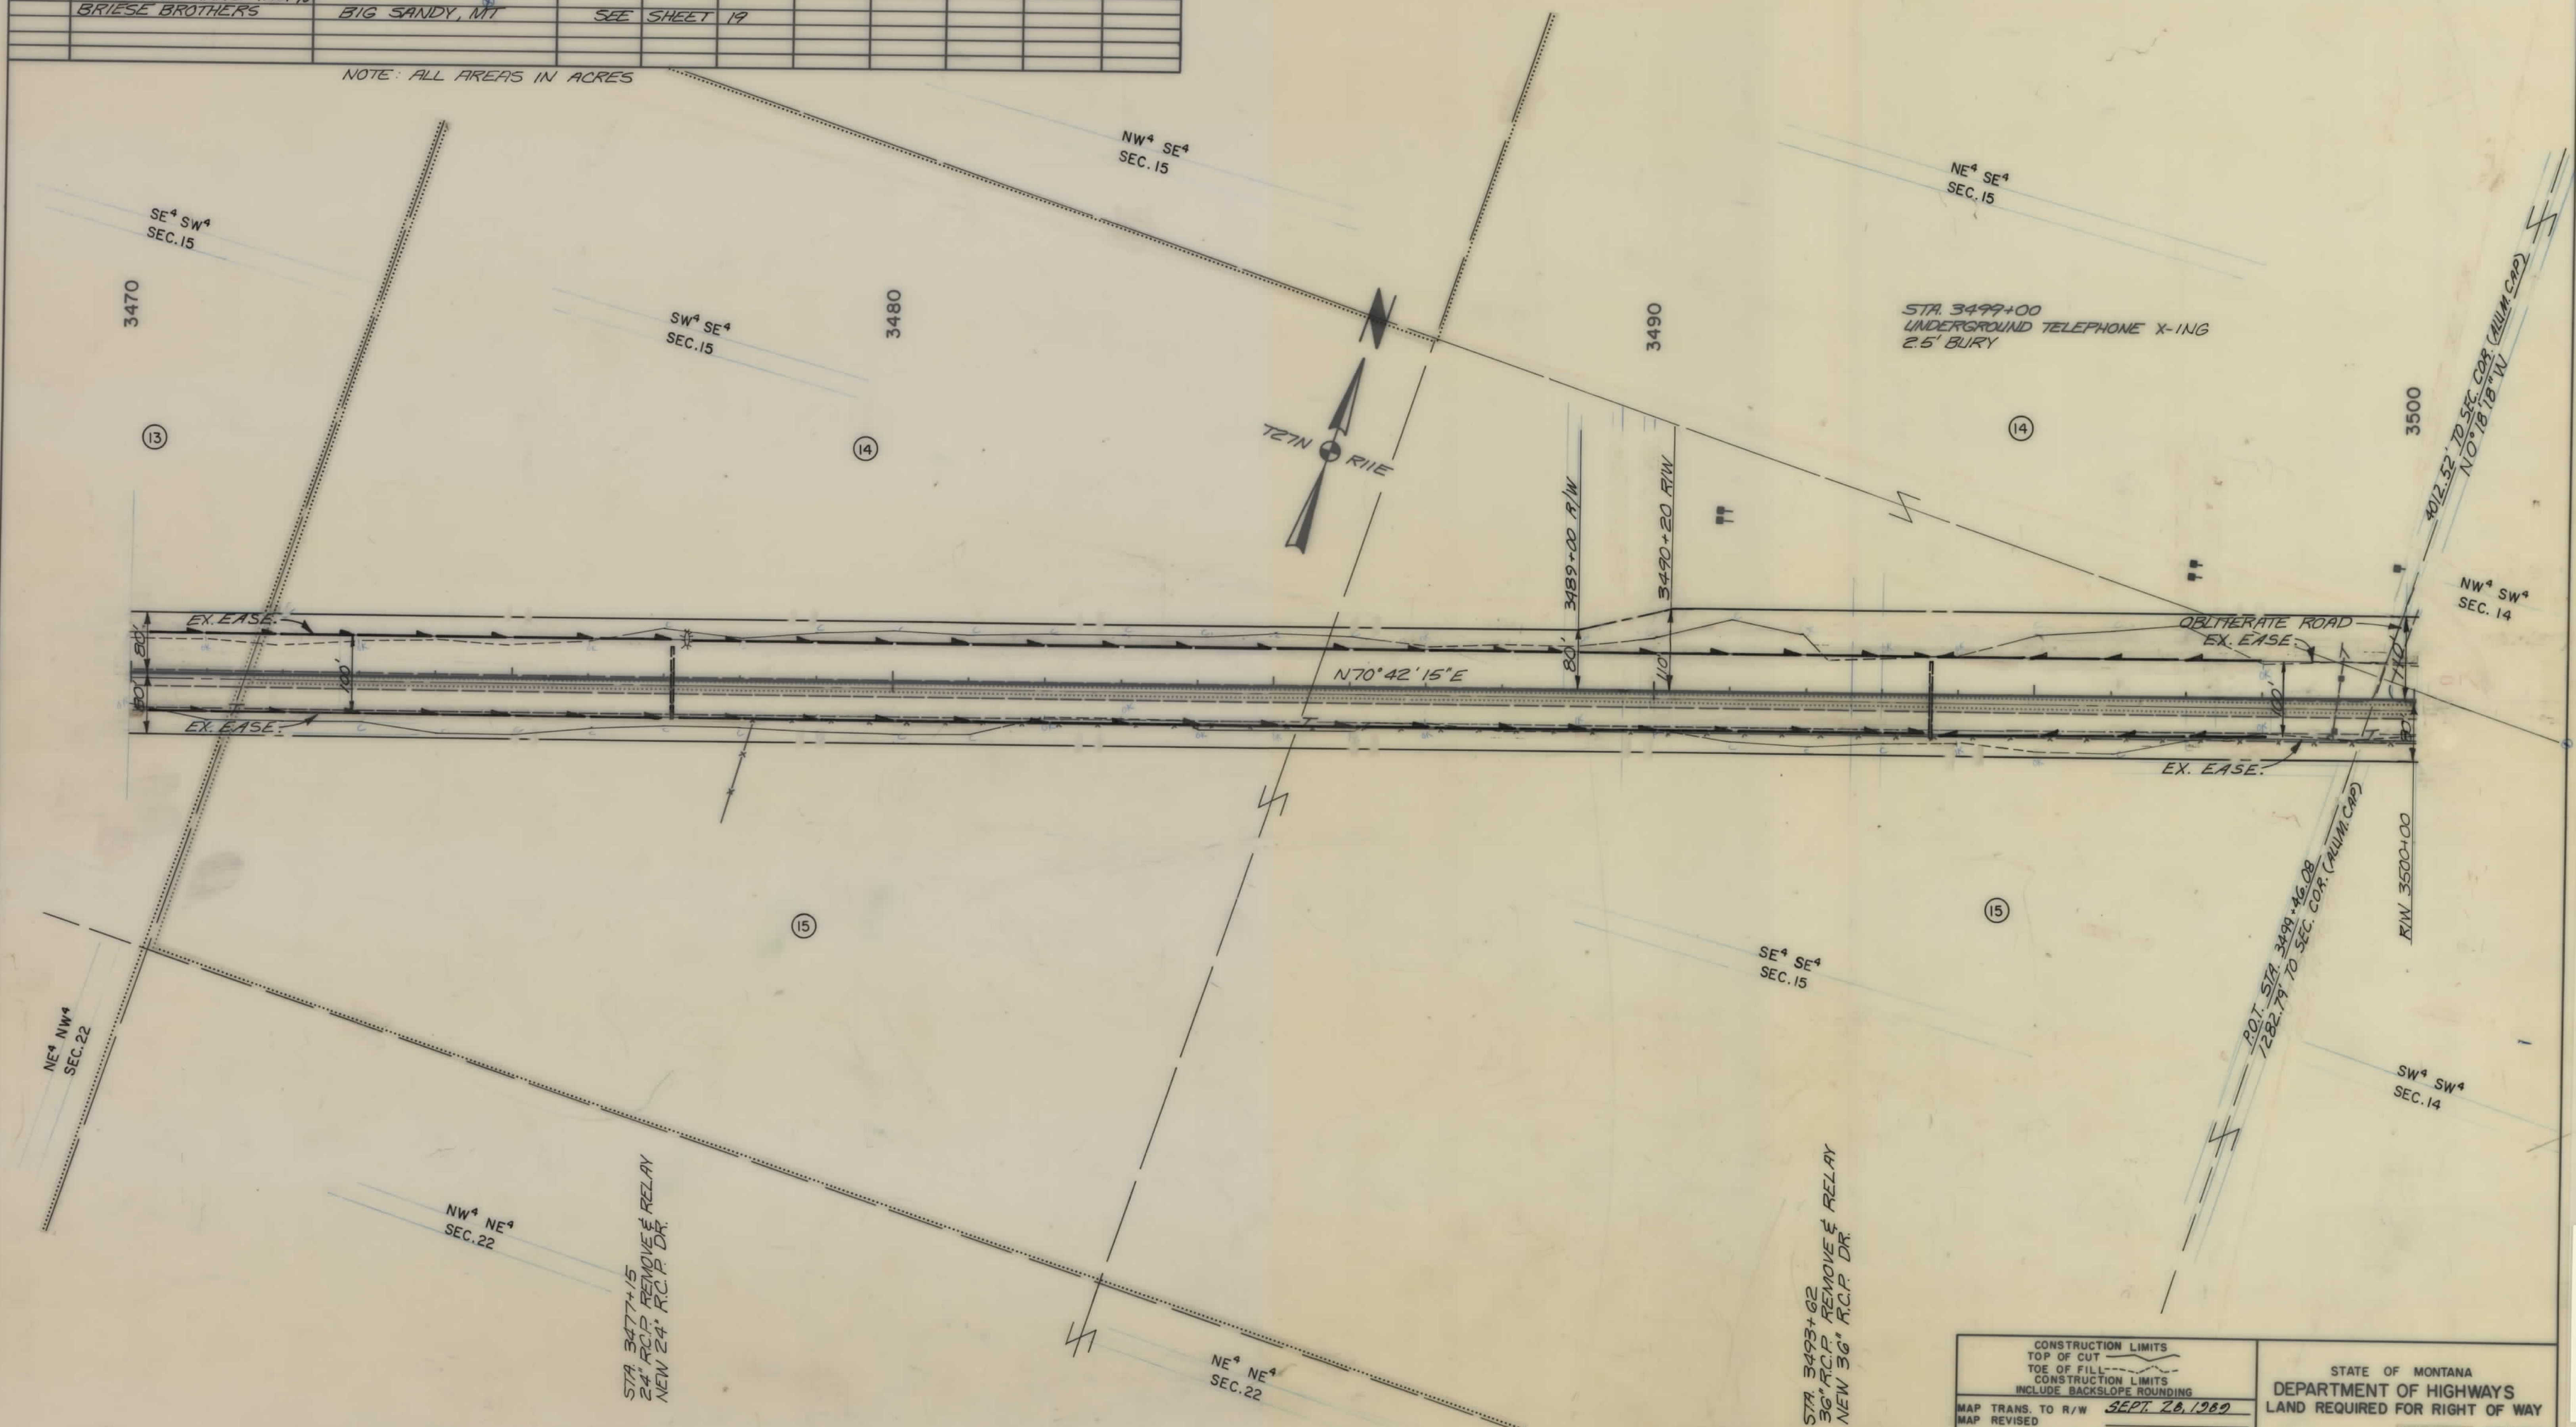

CONSTRUCTION LIMITS	TOP OF CUT
CONSTRUCTION LIMITS	TOE OF FILL
CONSTRUCTION LIMITS	INCLUDE BACKSLOPE ROUNDING
MAP TRANS. TO R/W	SEPT. 28, 1989
MAP REVISED	


STATE OF MONTANA
DEPARTMENT OF HIGHWAYS
LAND REQUIRED FOR RIGHT OF WAY
CHOUTEAU COUNTY

SCALE 1" = 100'

OWNERSHIPS										
PARCEL	NAME	ADDRESS	TOTAL AREA	GROSS R/W AREA	EX. EASE. AREA	NET AREA	REMAINDER		CONST. PMT. AREA	AREA
							LEFT	RIGHT		
14	FRED NIMMICK & RAY K. & MILDRED SWINDLER	BIG SANDY, MT	SEE SHEET	18						
15	HALVERSON RANCH INC. & BRIESE BROTHERS	BIG SANDY, MT	SEE SHEET	19						

STATE	PROJECT NO.	SHEET NO.	TOTAL SHEETS
MONT.	F10-2(11)62	15	21


LOMA - BIG SANDY

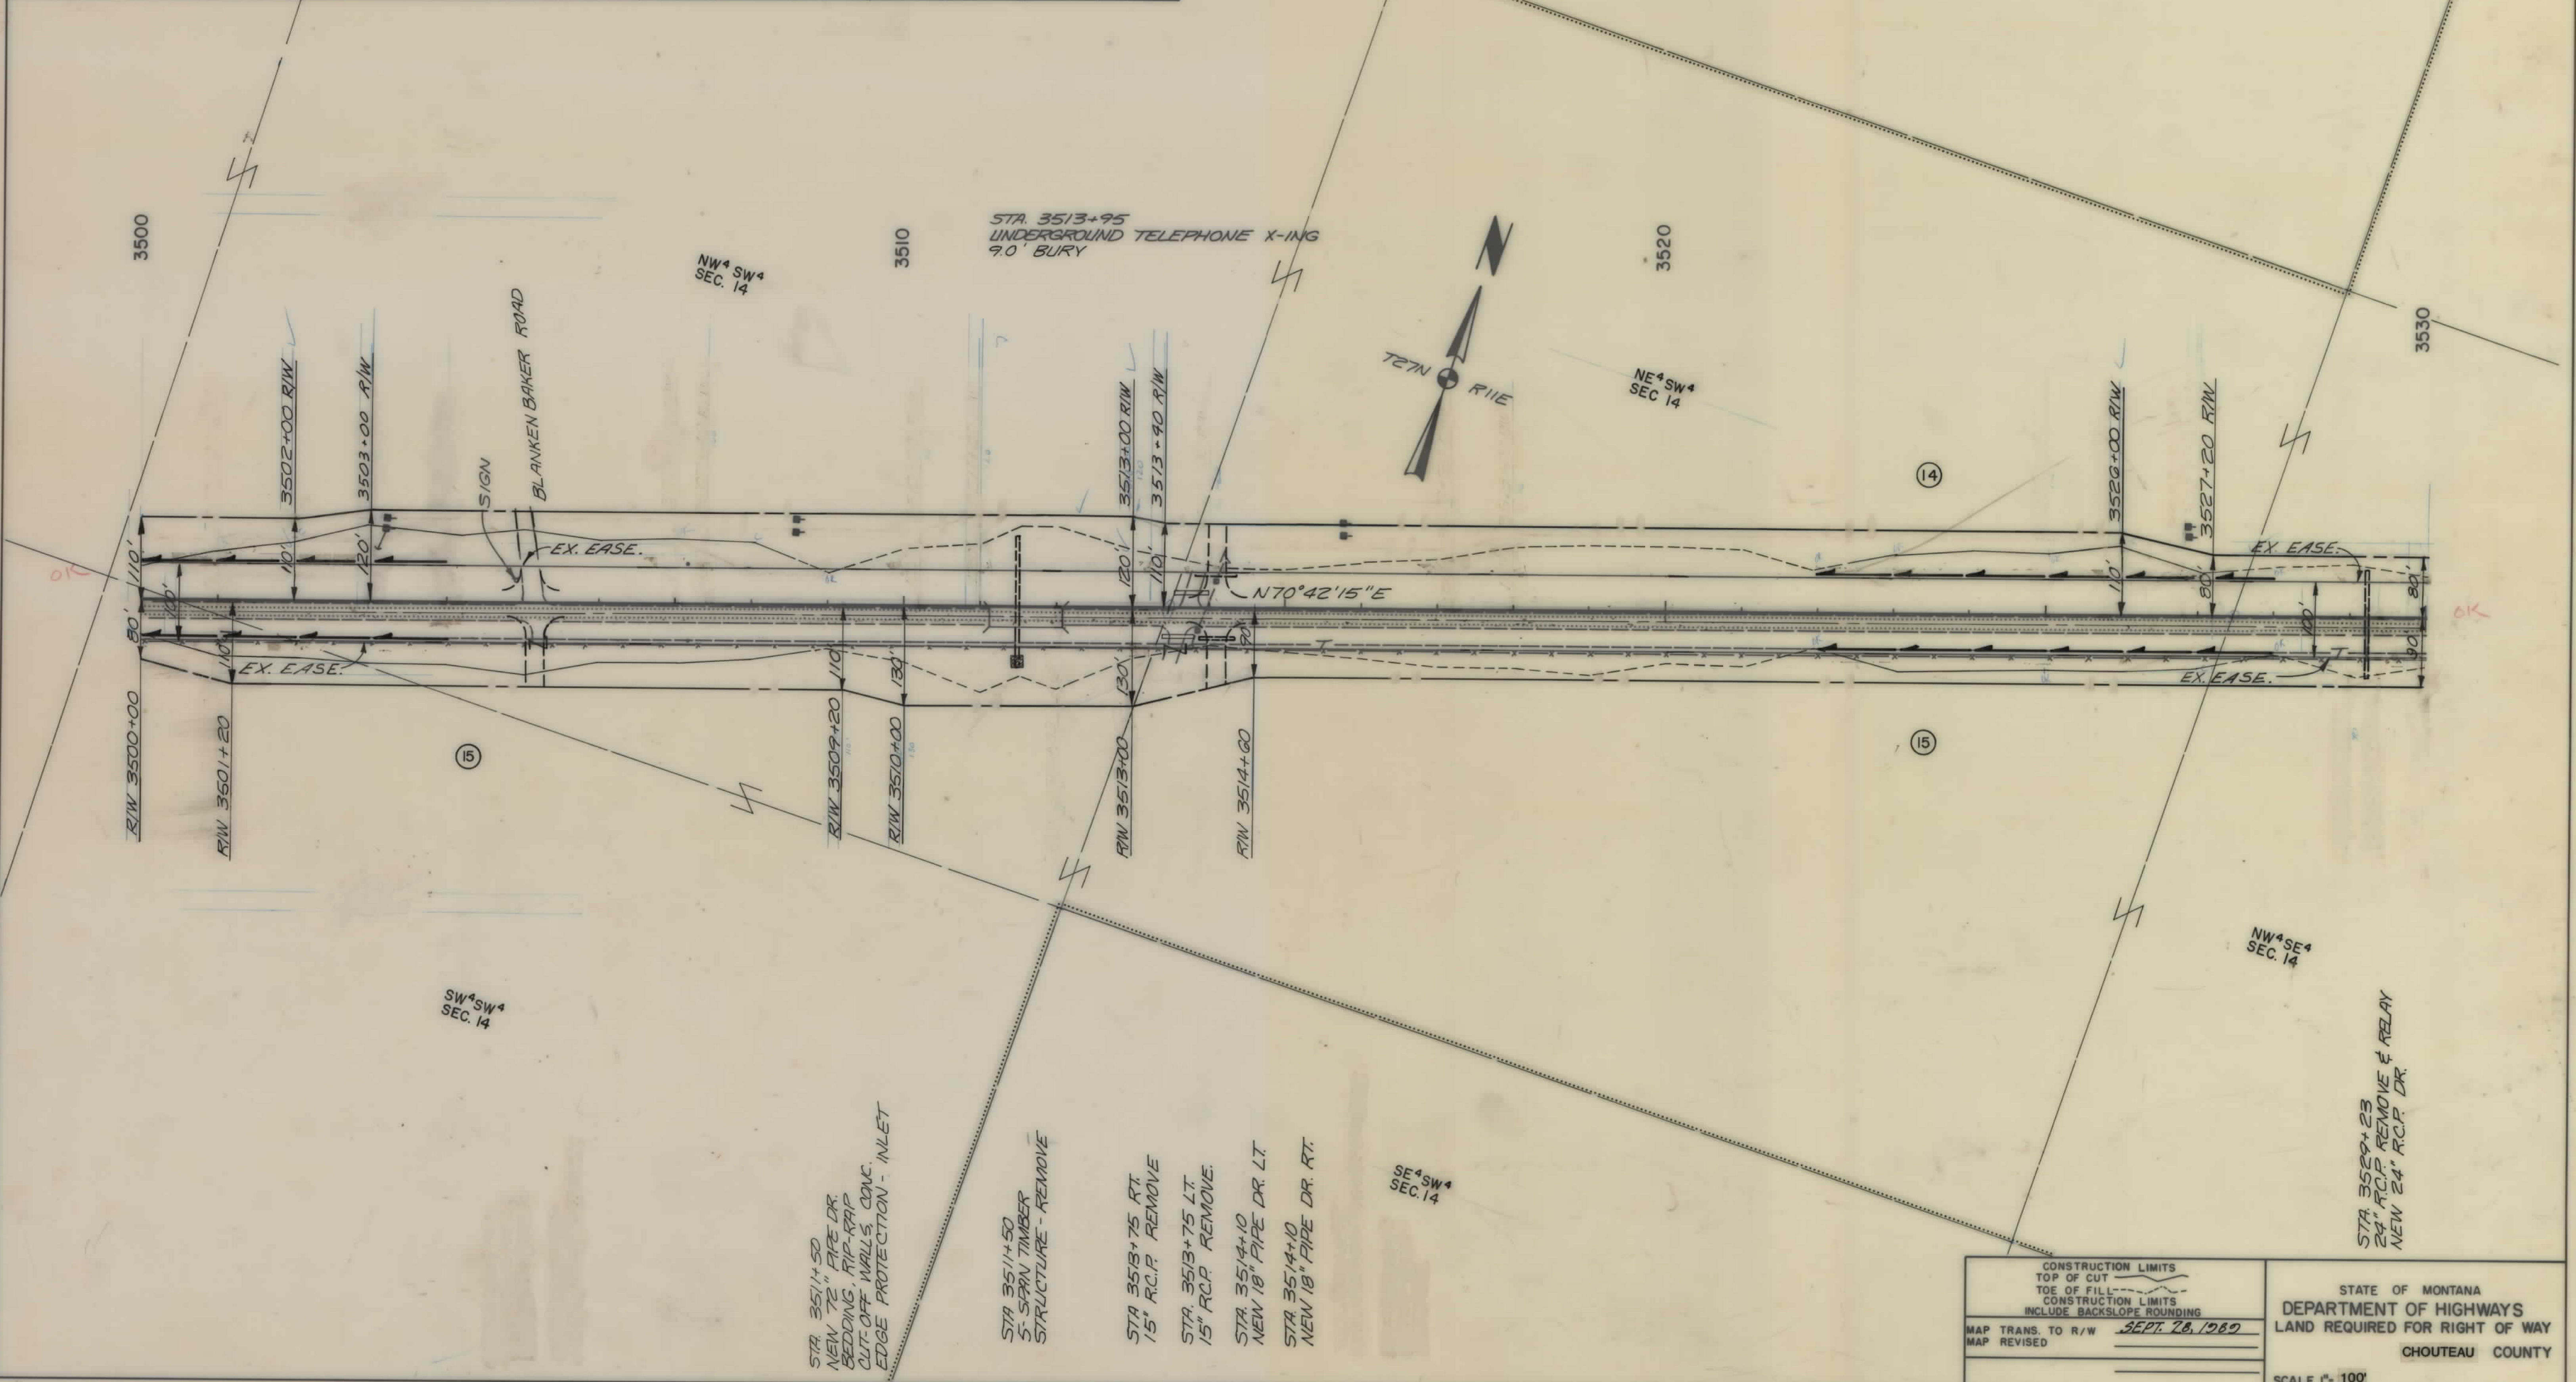

OWNERSHIPS										
PARCEL	NAME	ADDRESS	TOTAL AREA	GROSS R/W AREA	EX. EASE. AREA	NET AREA	REMAINDER		CONST. PMT. AREA	AREA
							LEFT	RIGHT		
14	FRED NIMMICK & MILDRED SWINDLER	BIG SANDY, MT	SEE SHEET	18						
15	HALVERSON RANCH INC & BRIESE BROTHERS	BIG SANDY, MT	SEE SHEET	19						

STATE	PROJECT NO.	SHEET NO.	TOTAL SHEETS
MONT.	F10-2(11)62	16	21

LOMA - BIG SANDY

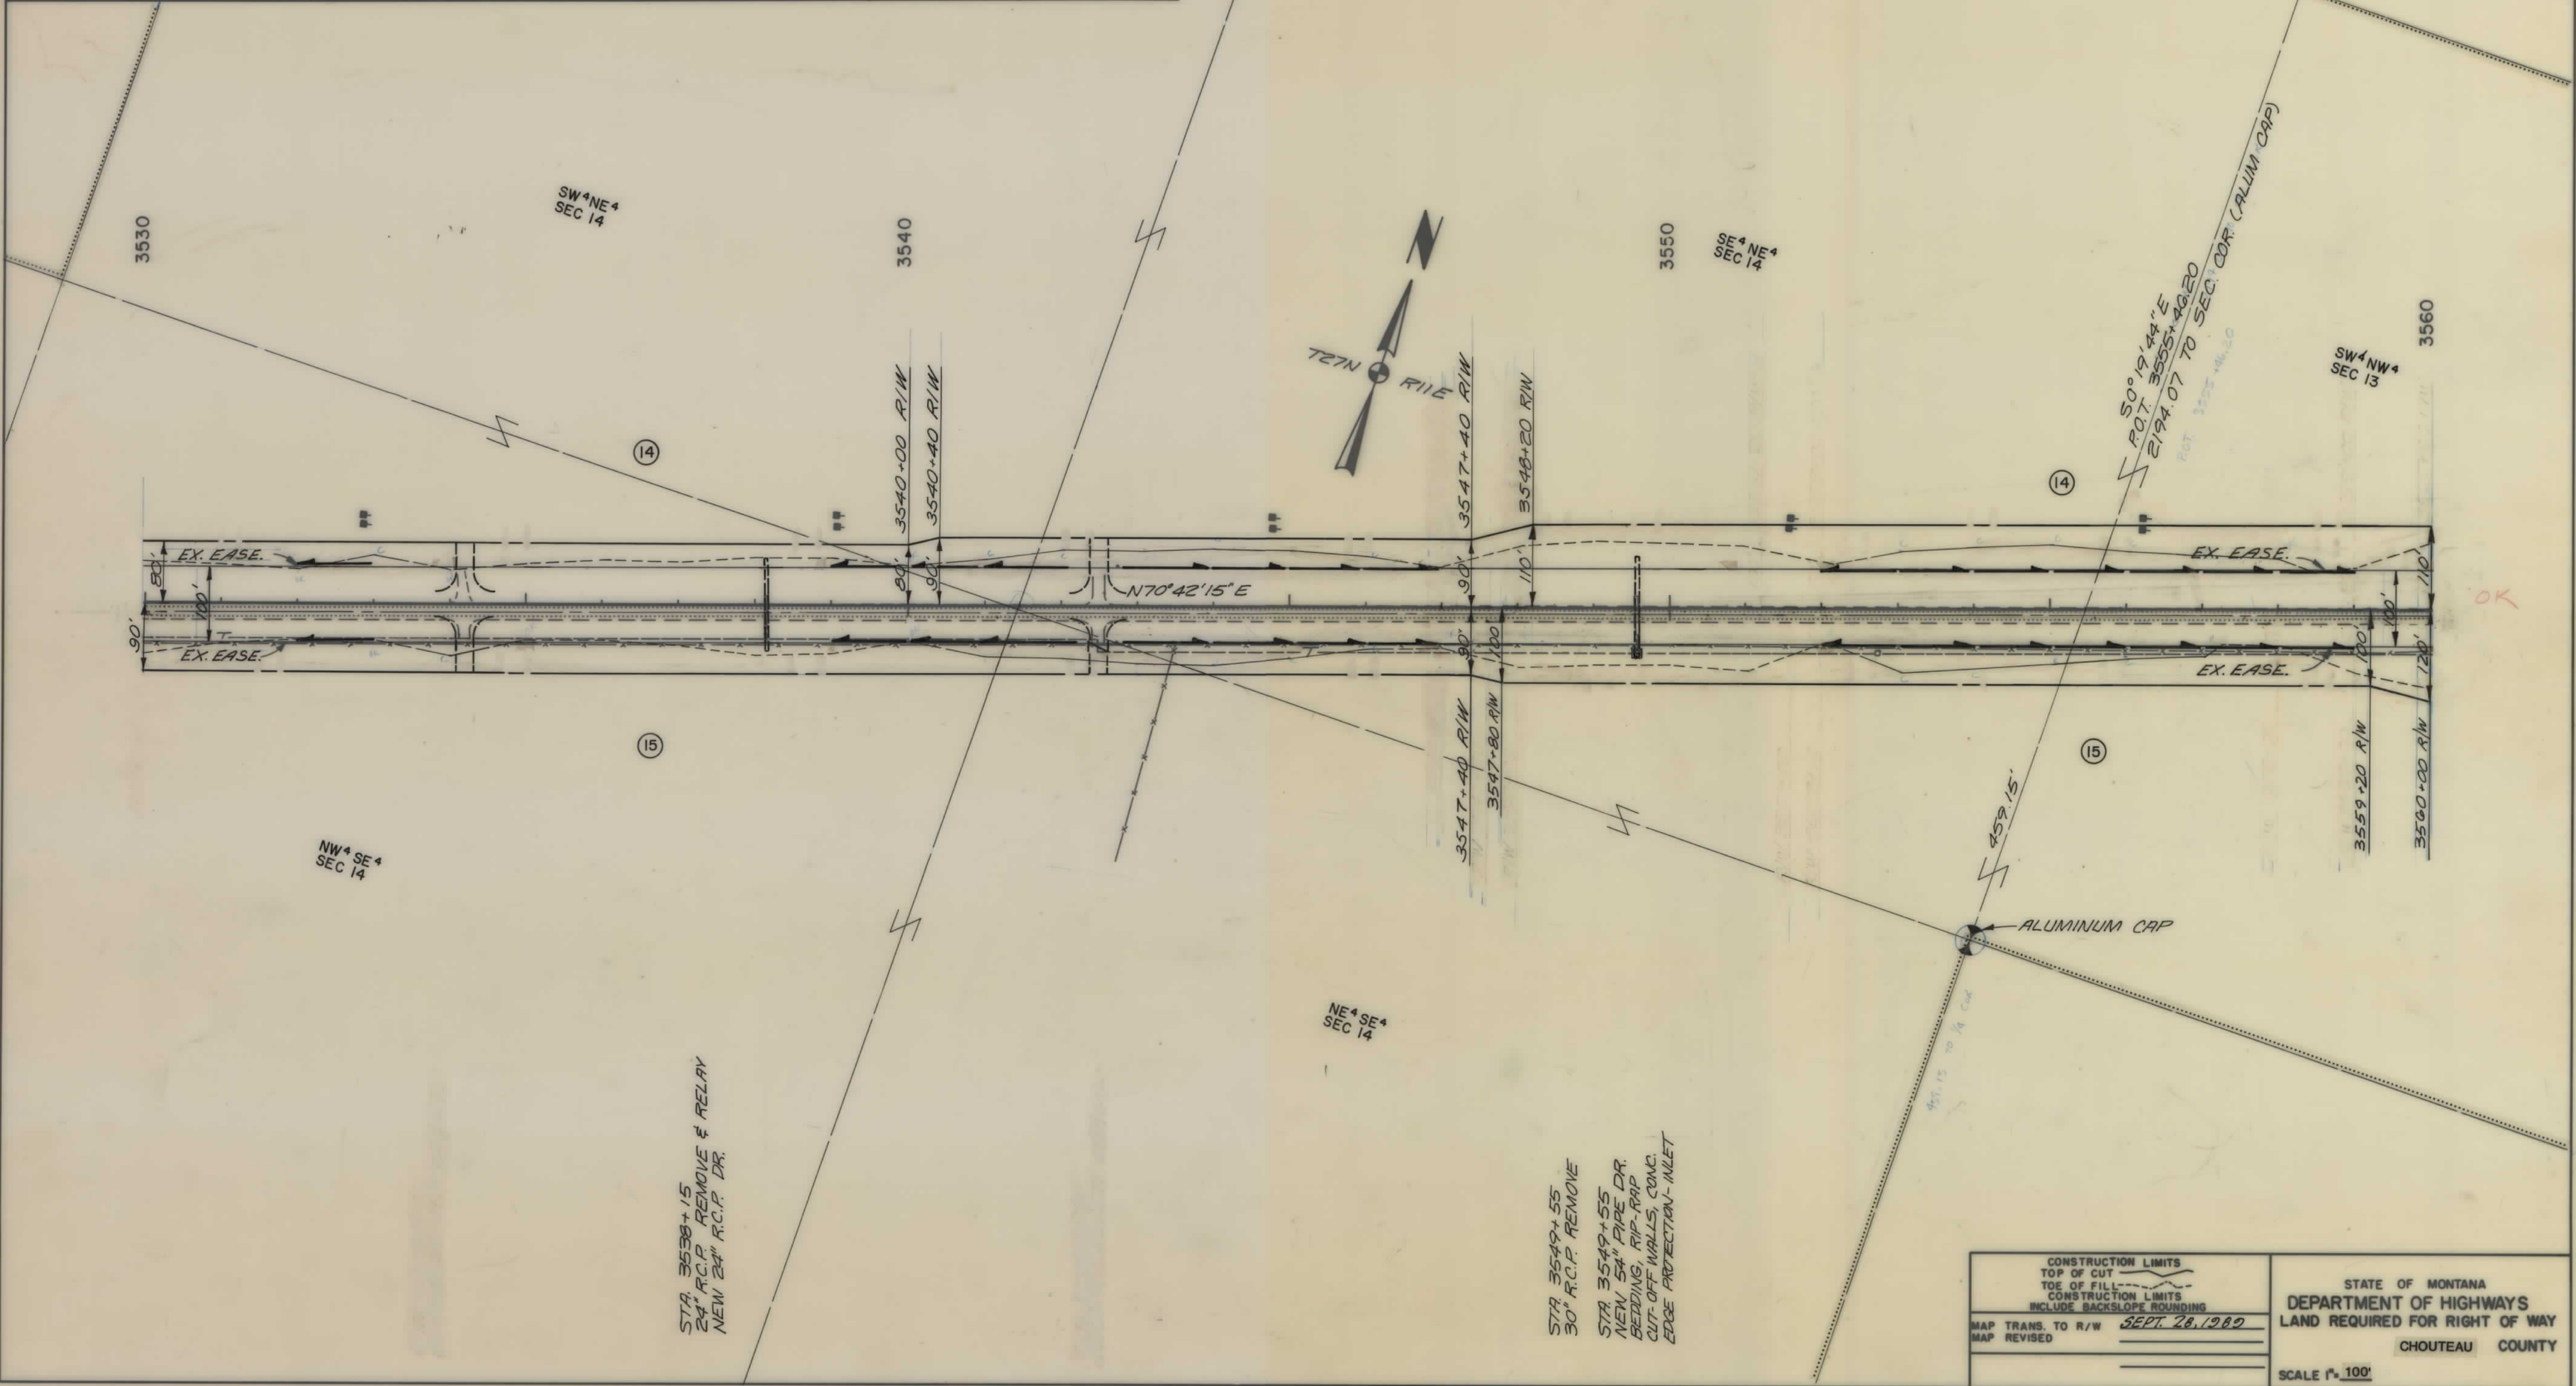


CONSTRUCTION LIMITS TOP OF CUT TOE OF FILL CONSTRUCTION LIMITS INCLUDE BACKSLOPE ROUNDING	MAP TRANS. TO R/W MAP REVISED
SEPT. 28, 1980	

STATE OF MONTANA
DEPARTMENT OF HIGHWAYS
LAND REQUIRED FOR RIGHT OF WAY
CHOUTEAU COUNTY
SCALE 1" = 100'

OWNERSHIPS									
PARCEL	NAME	ADDRESS	TOTAL AREA	GROSS R/W AREA	EX. EASE. AREA	NET AREA	REMAINDER		CONST. PMT. AREA
							LEFT	RIGHT	
14	FRED NIMMICK & MILDRED SWINDLER	BIG SANDY, MT	SEE SHEET		18				
15	HALVERSON RANCH INC & BRIESE BROTHERS	BIG SANDY, MT	SEE SHEET		19				

STATE	PROJECT NO.	SHEET NO.	TOTAL SHEETS
MONT.	F10-2(1)62	17	21

LOMA - BIG SANDY

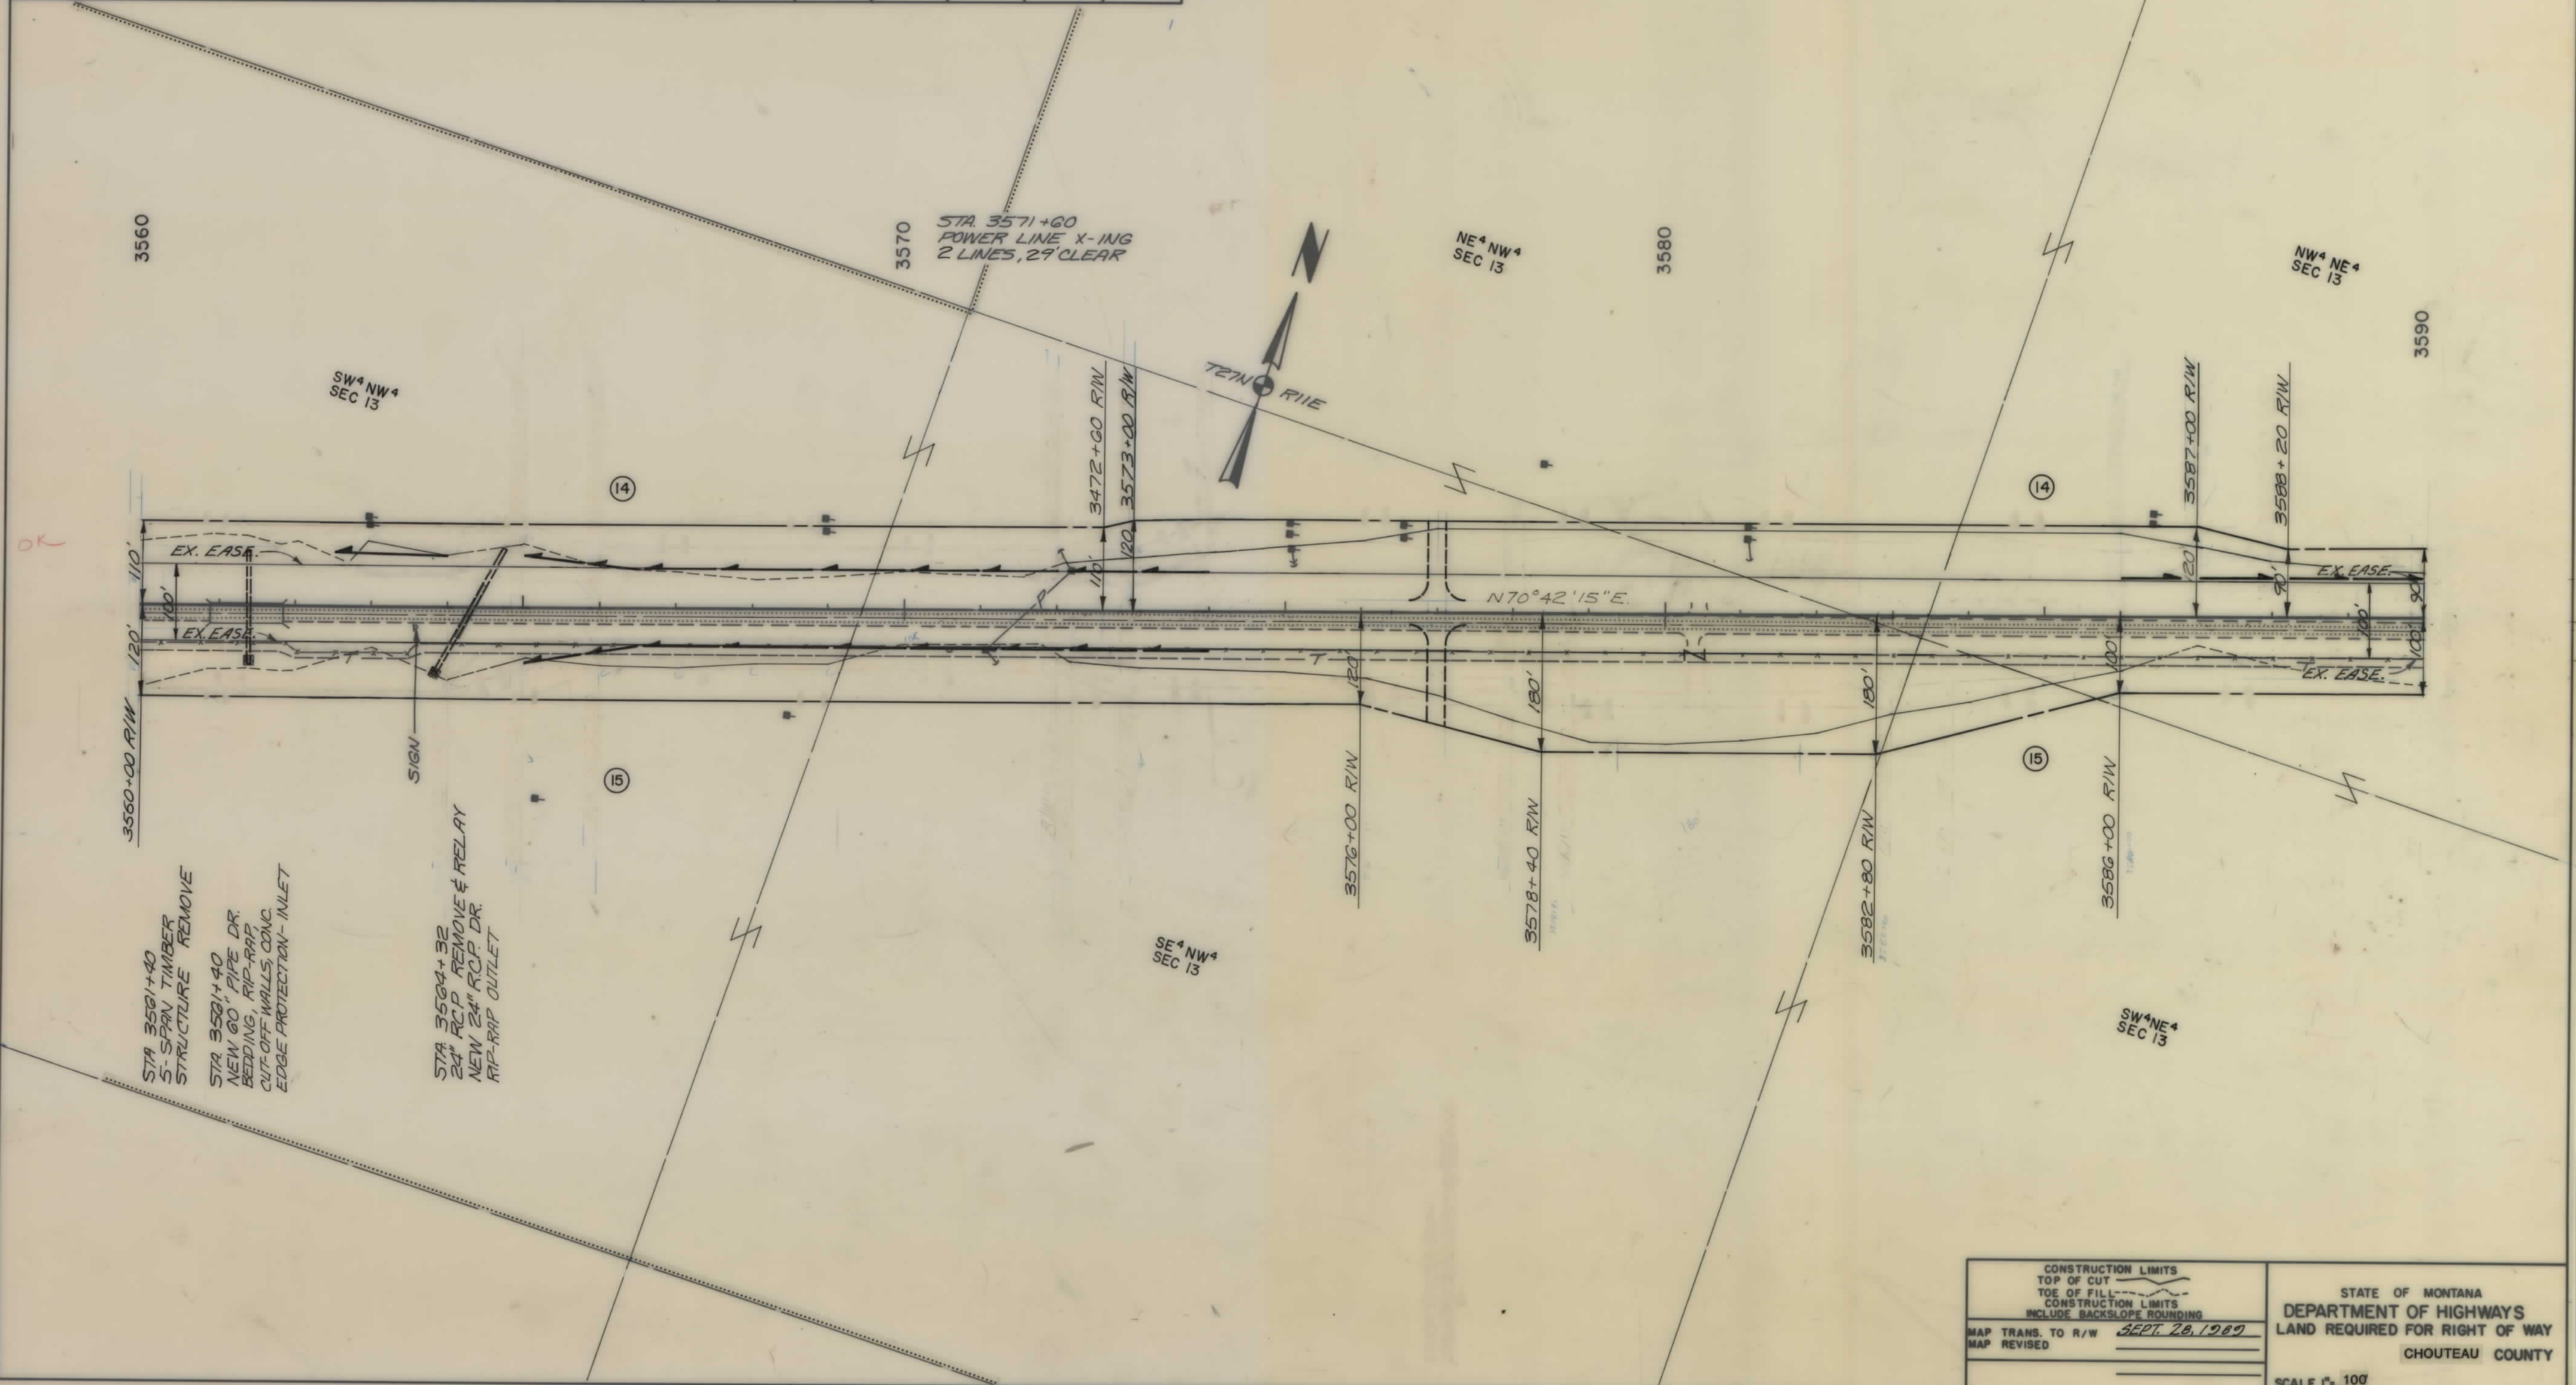


CONSTRUCTION LIMITS	TOP OF CUT
CONSTRUCTION LIMITS	TOE OF FILL
CONSTRUCTION LIMITS	INCLUDE BACKSLOPE ROUNDING
MAP TRANS. TO R/W	SEPT. 28, 1989
MAP REVISED	

STATE OF MONTANA
DEPARTMENT OF HIGHWAYS
LAND REQUIRED FOR RIGHT OF WAY
CHOUTEAU COUNTY
SCALE 1" = 100'

OWNERSHIPS										
PARCEL	NAME	ADDRESS	TOTAL AREA	GROSS R/W AREA	EX. EASE. AREA	NET AREA	REMAINDER		CONST. PMT. AREA	AREA
							LEFT	RIGHT		
15	HALVERSON RANCH INC. 9% BRIESE BROTHERS	BIG SANDY, MT.		34.60	15.77	18.83				
16	RAY K. SWINDLER	BIG SANDY, MT.		0.50	0.22	0.28				
17	FRED NIMMICK 9% RAY K. & MILDRED SWINDLER	BIG SANDY, MT.	SEE SHEET	21-A						

STATE	PROJECT NO.	SHEET NO.	TOTAL SHEETS
MONT.	F10-2(11)62	19	21

LOMA - BIG SANDY

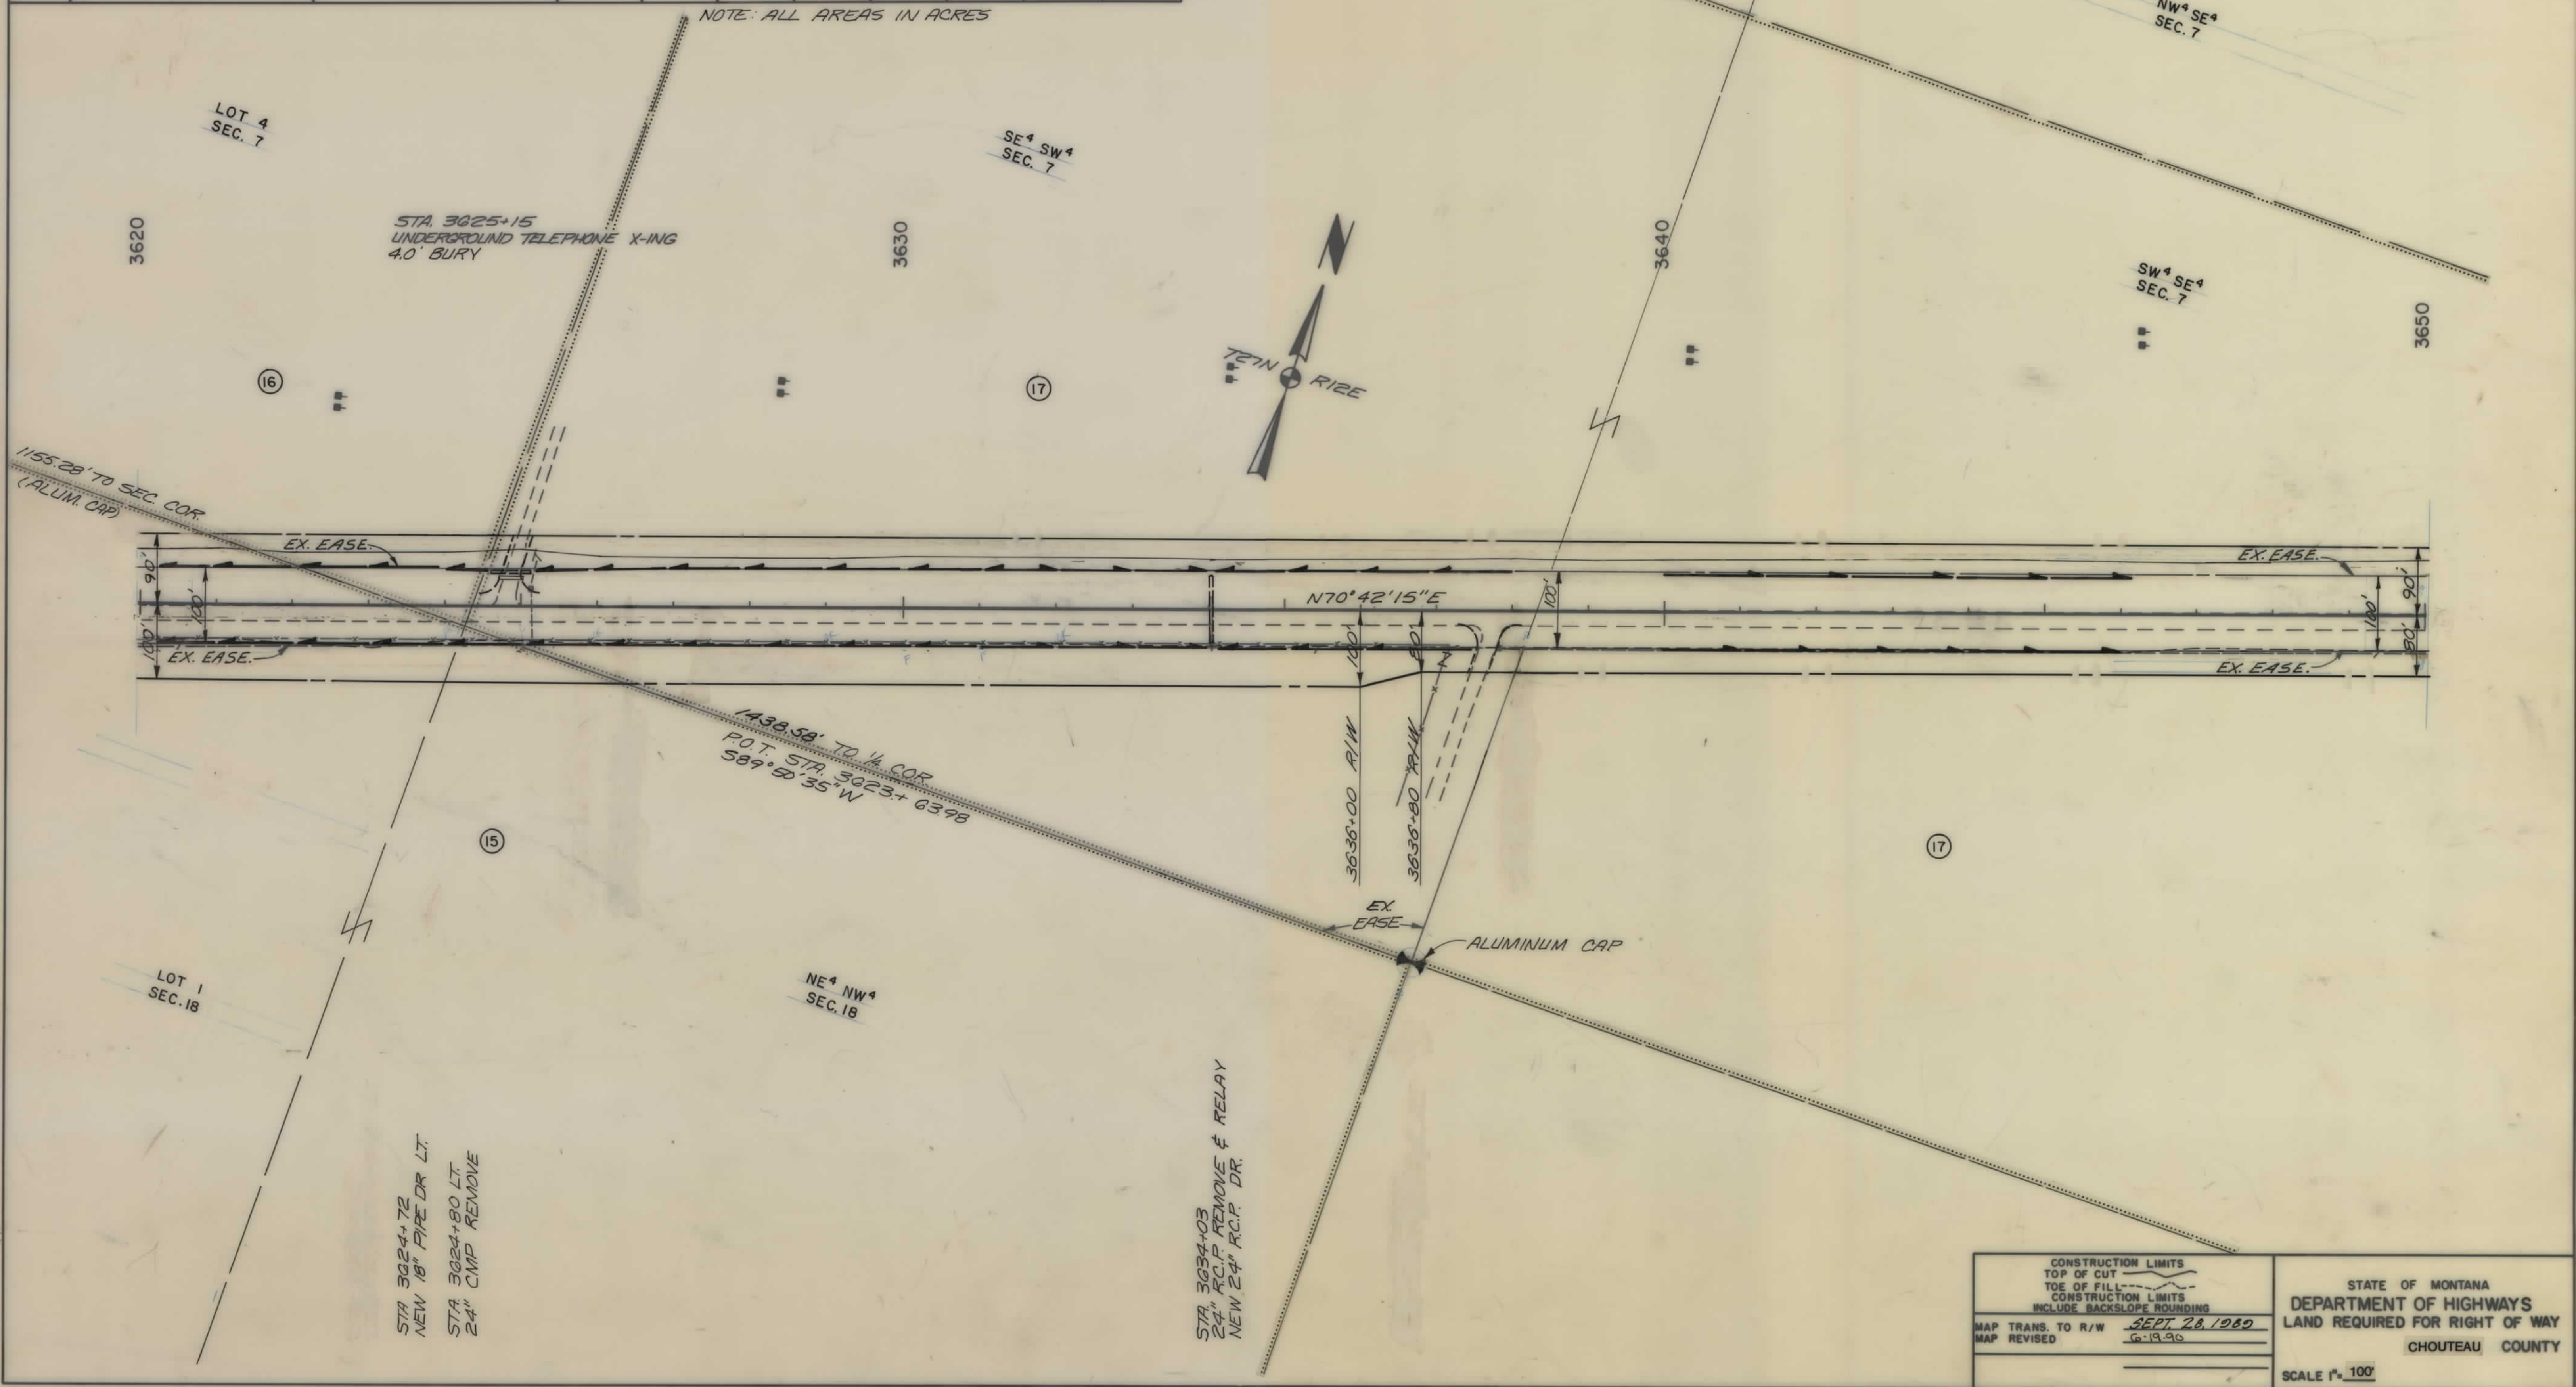

CONSTRUCTION LIMITS
TOP OF CUT
TOE OF FILL
CONSTRUCTION LIMITS
INCLUDE BACKSLOPE ROUNDING

MAP TRANS. TO R/W SEPT 28, 1980

MAP REVISED 6-19-80

STATE OF MONTANA
DEPARTMENT OF HIGHWAYS
LAND REQUIRED FOR RIGHT OF WAY
CHOUTEAU COUNTY


SCALE 1"=100'

OWNERSHIPS										
PARCEL	NAME	ADDRESS	TOTAL AREA	GROSS R/W AREA	EX. EASE. AREA	NET AREA	REMAINDER		CONST. PMT. AREA	EASE. AREA
							LEFT	RIGHT		
17.	FRED G. NIMMICK & RAY K. & MILDRED SWINDLER	BIG SANDY, MT	SEE SHEET 21-A							
18	FRED G. NIMMICK & RAY K. & MILDRED SWINDLER	BIG SANDY, MT			ADVANCED ACQUISITION					0.93*

STATE	PROJECT NO.	SHEET NO.	TOTAL SHEETS
MONT.	F10-2(1)62	21	21

LOMA-BIG SANDY

NOTE: ALL AREAS IN ACRES

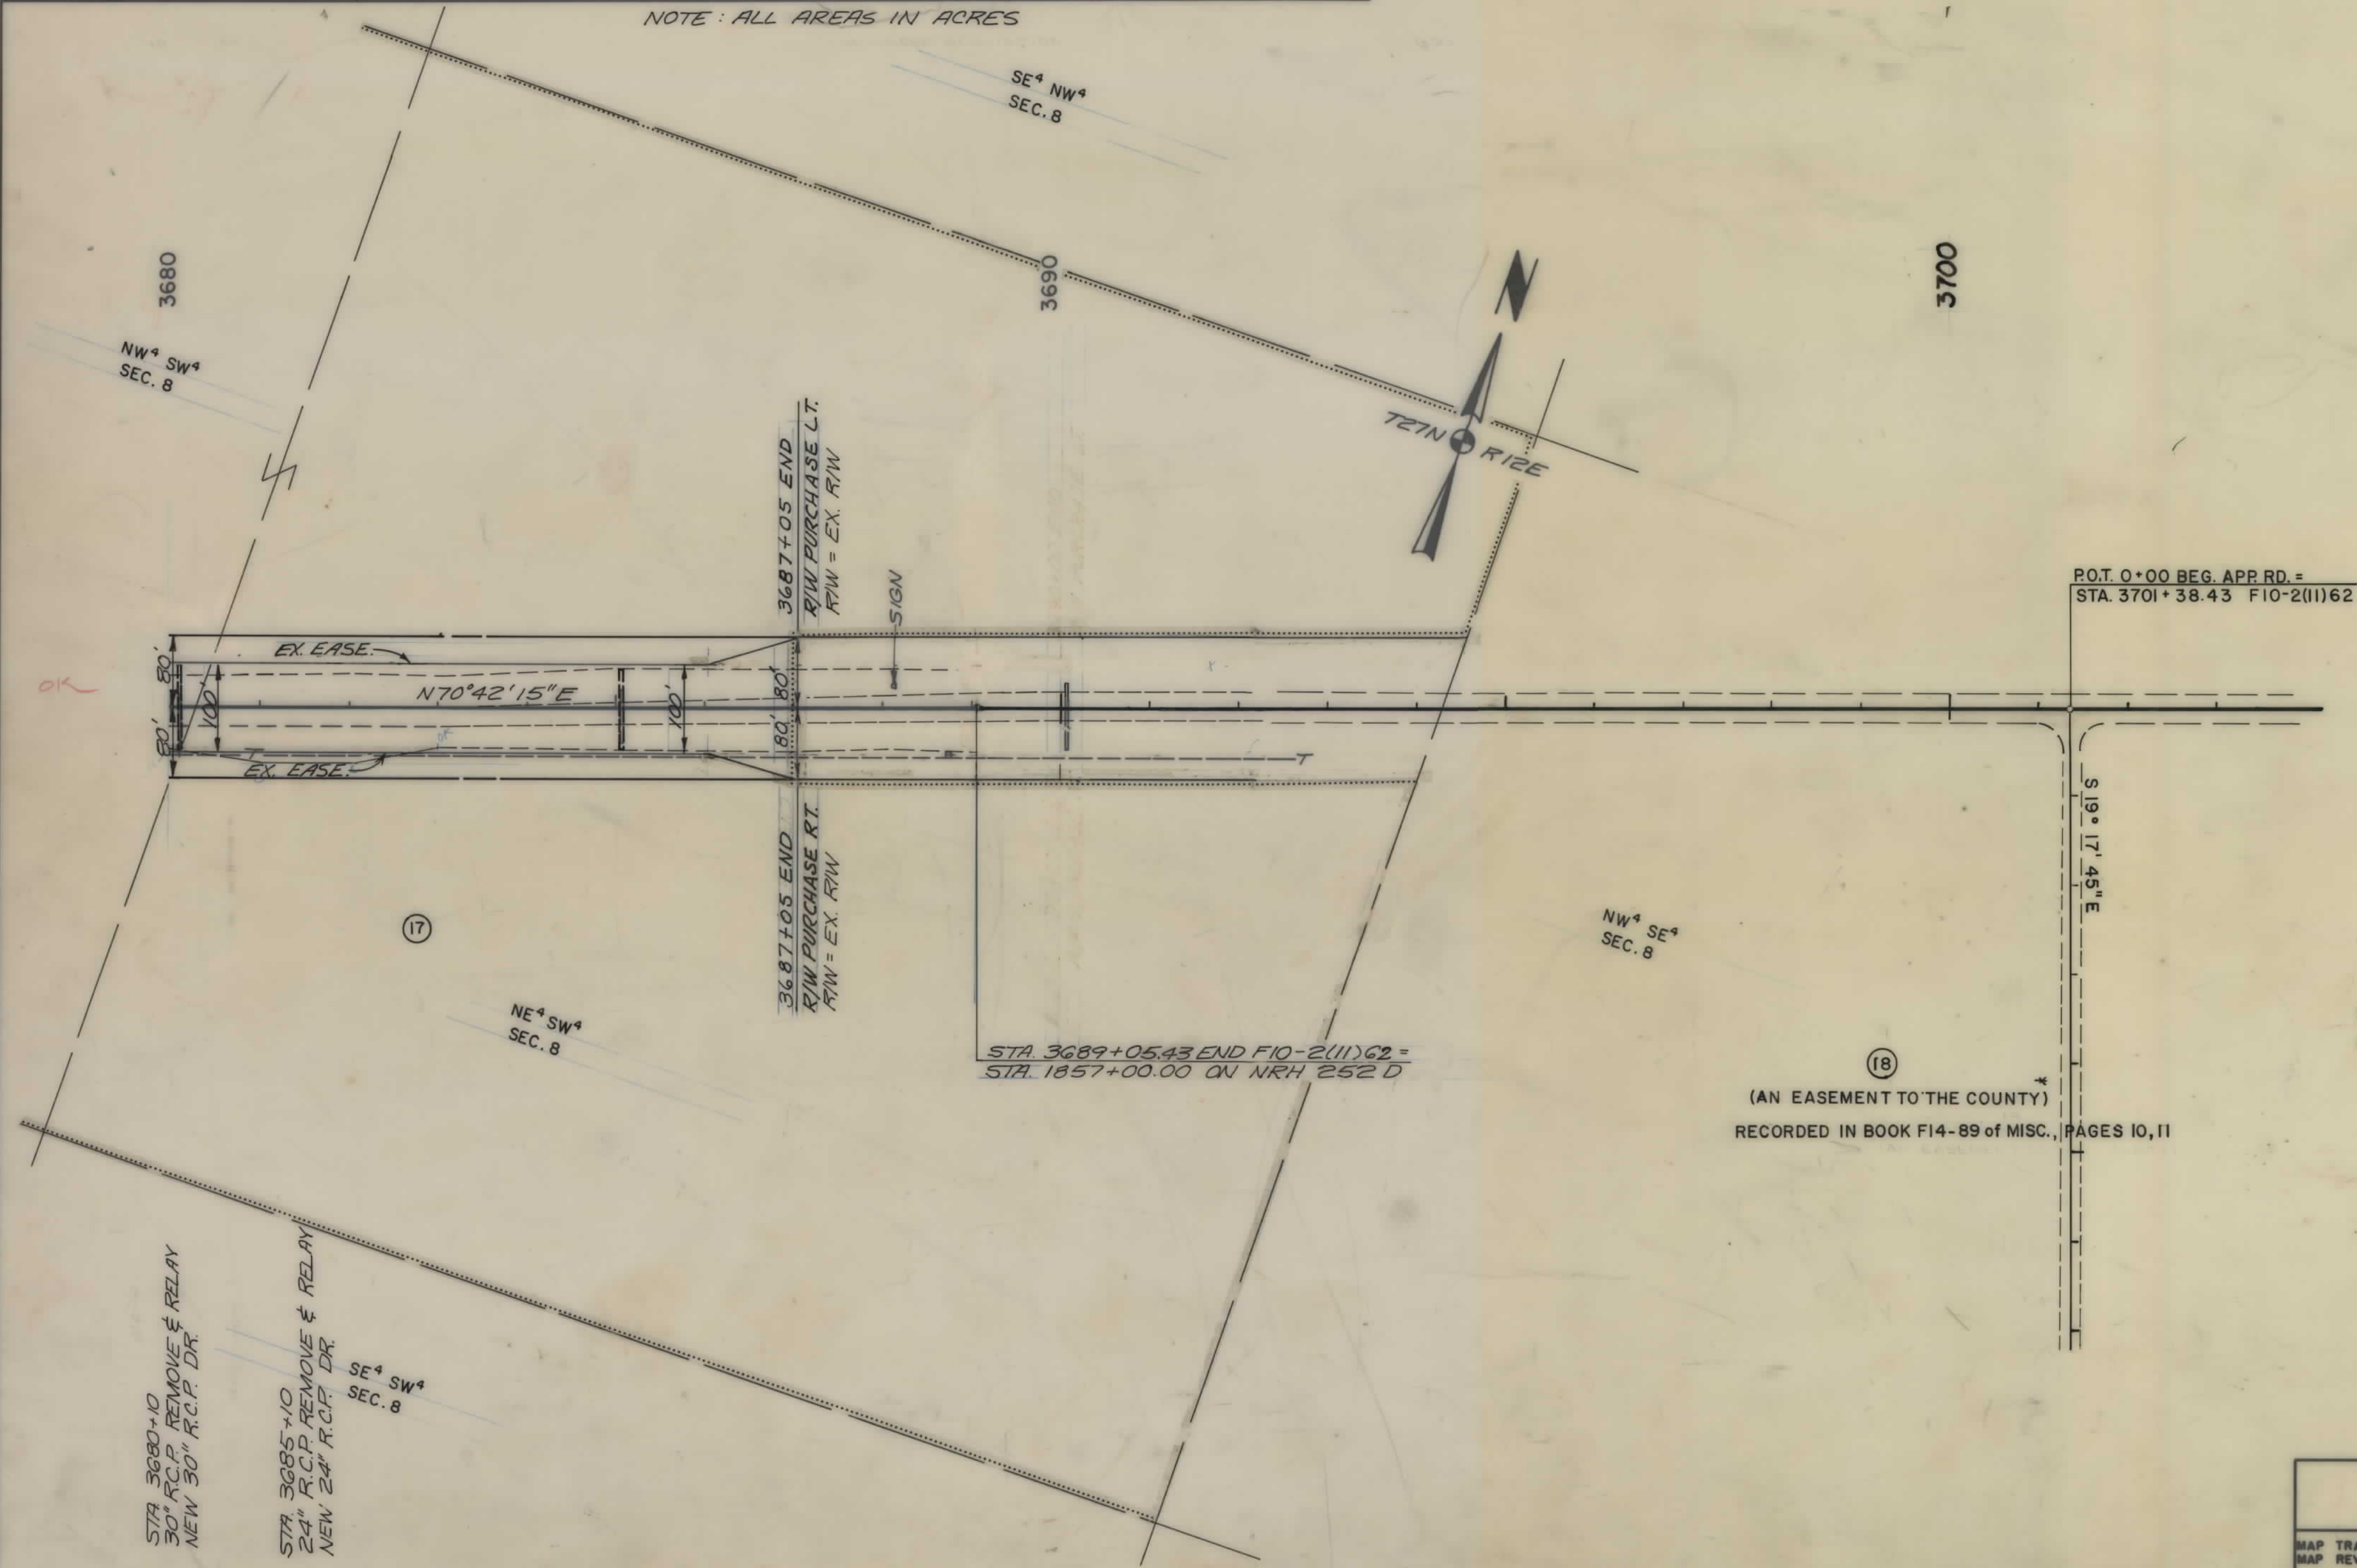

CONSTRUCTION LIMITS
TOP OF CUT
TOE OF FILL
CONSTRUCTION LIMITS
INCLUDE BACKSLOPE ROUNDING

MAP TRANS. TO R/W
MAP REVISED


STATE OF MONTANA
DEPARTMENT OF HIGHWAYS
LAND REQUIRED FOR RIGHT OF WAY
CHOUTEAU COUNTY

SCALE 1" = 100'

OWNERSHIPS										
PARCEL	NAME	ADDRESS	TOTAL AREA	GROSS R/W AREA	EX. EASE. AREA	NET AREA	REMAINDER		CONST. PMT. AREA	EASE. AREA
14, 17	FRED G. NIMMICK % RAY K. MILDRED SWINDLER	BIG SANDY, MT.		62.01 AC.	35.01 AC.	27.00 AC.				3.02 AC.
17	"	"		25.79 AC.	15.75 AC.	10.04 AC.				3.02 AC.
19	"	"		1.42 AC.	0.43 AC.	0.99 AC.*				

* TO BE ACQUIRED BY EASEMENT TO CHOUTEAU COUNTY

* INCLUDES 2.09 AC. of ex. Easement. Remaining 0.93 AC. of New Easement To Be Acquired In The Name of Chouteau County.

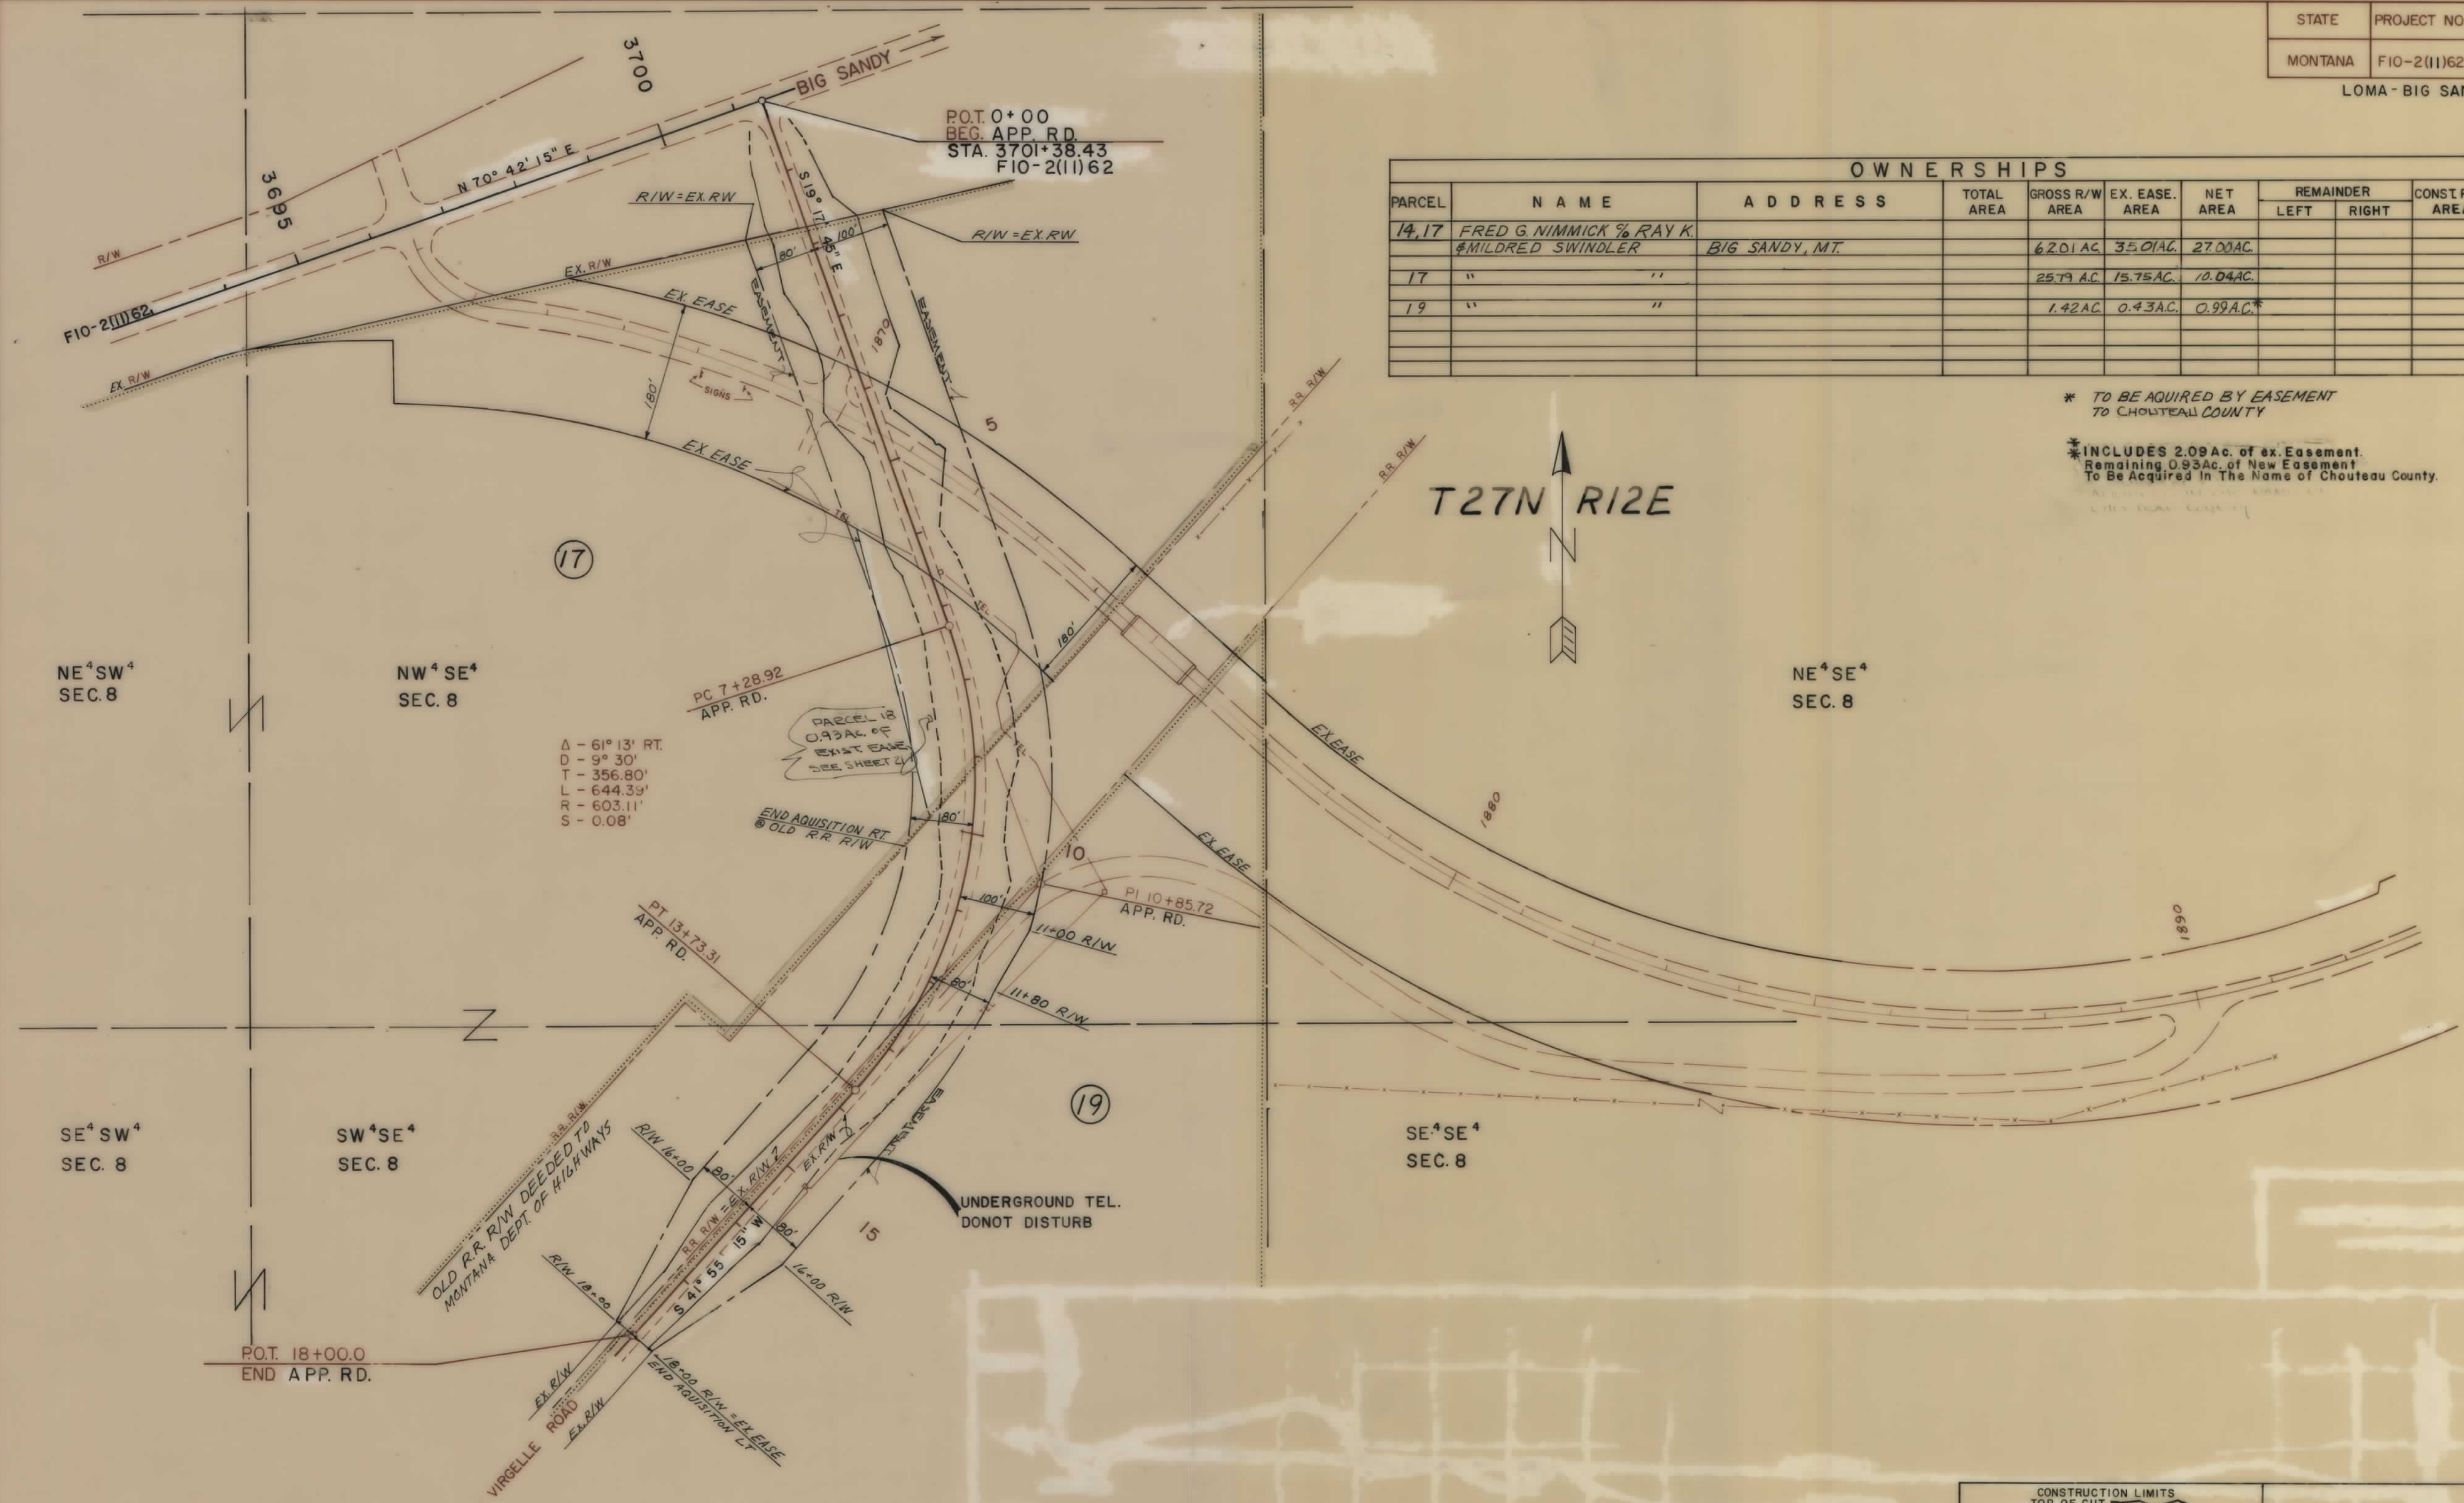

CONSTRUCTION LIMITS TOP OF CUT TOE OF FILL CONSTRUCTION LIMITS INCLUDE BACKSLOPE ROUNDING MAP TRANS. TO R/W <u>SEPT. 28, 1989</u> MAP REVISED <u>G.V. 1-10-90</u>	STATE OF MONTANA DEPARTMENT OF HIGHWAYS LAND REQUIRED FOR RIGHT OF WAY CHOUTEAU COUNTY SCALE 1" = 100'
---	--