

PLANS


NOT

TO

SCALE


FED. ROAD DIST. NO.	STATE	FED. AID PROJ. NO.	R/W NO.	SHEET NO.	TOTAL SHEETS
8	MCNT	F2(II)	1002(II)	1	7

Construction Contract Awarded October 28, 1954

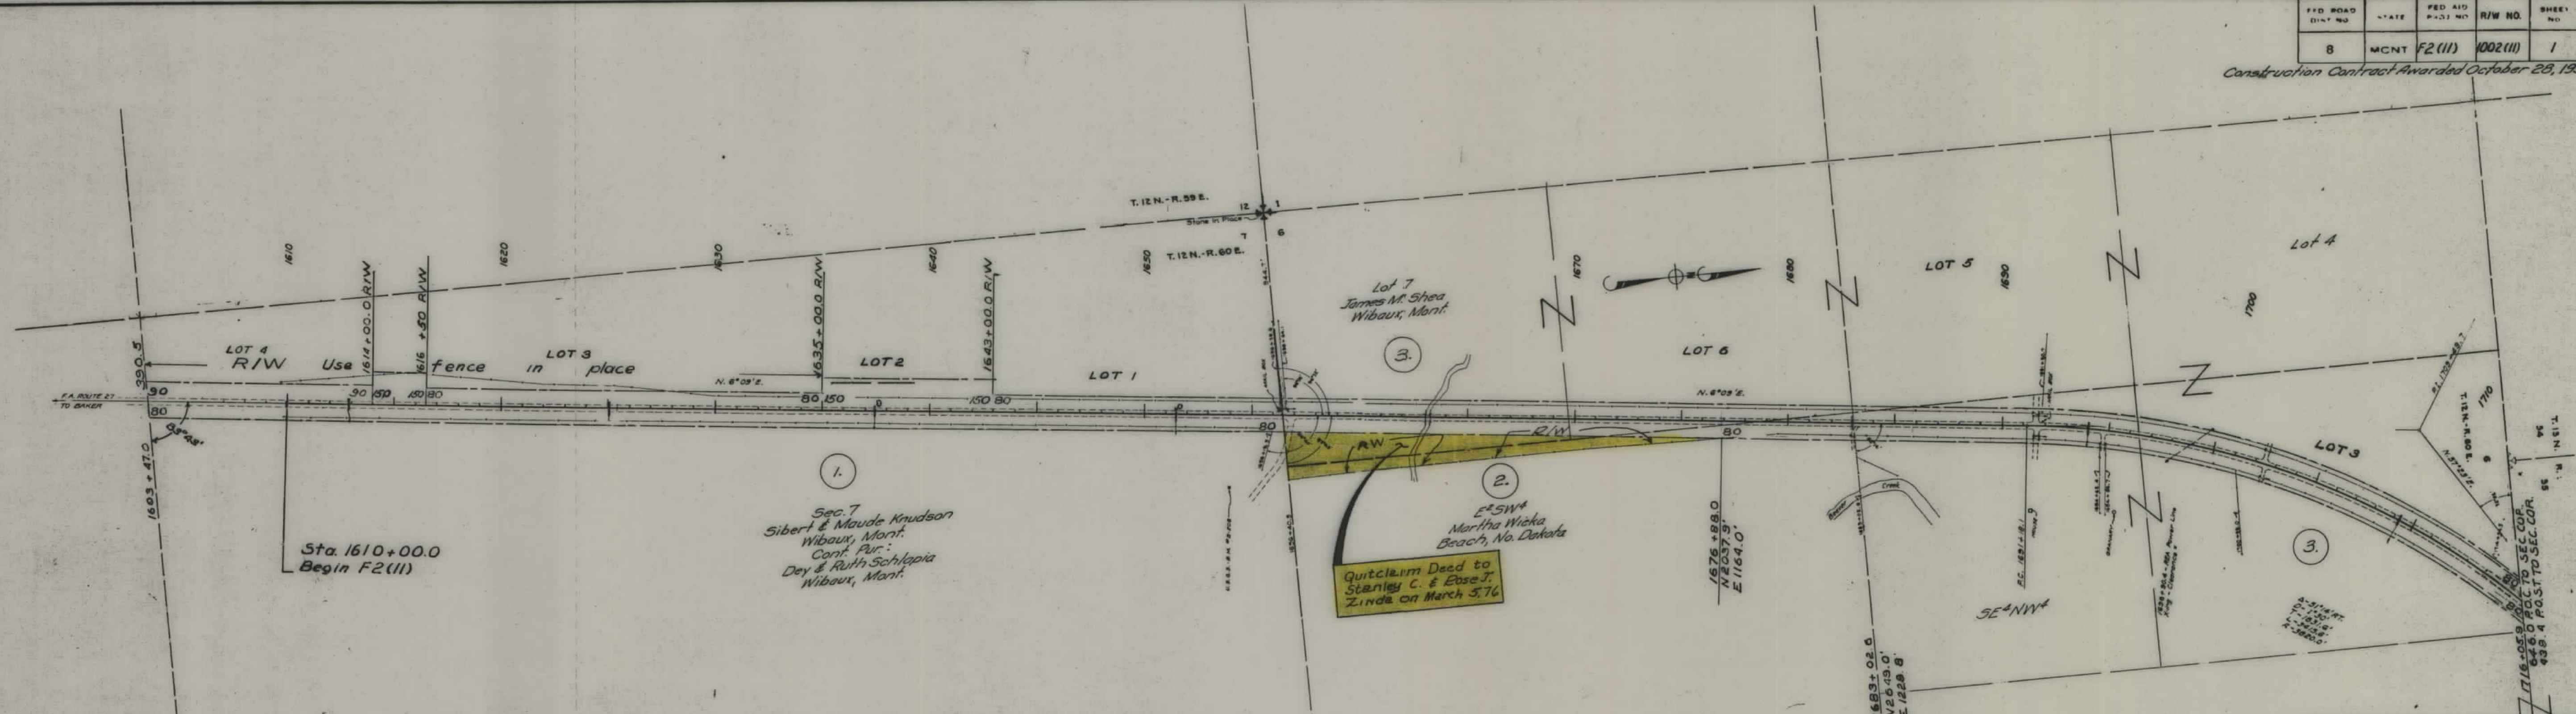


STATE OF MONTANA
 STATE HIGHWAY COMMISSION
 LAND REQUIRED FOR RIGHT OF WAY
 WIBAUX COUNTY
 SCALE 1"=400' MAP COMPLETED 10-20-54


STATE OF MONTANA
STATE HIGHWAY COMMISSION
LAND REQUIRED FOR RIGHT OF WAY
WIBRUX COUNTY
SCALE 1" = 400' MAP COMPLETED 10-20-54

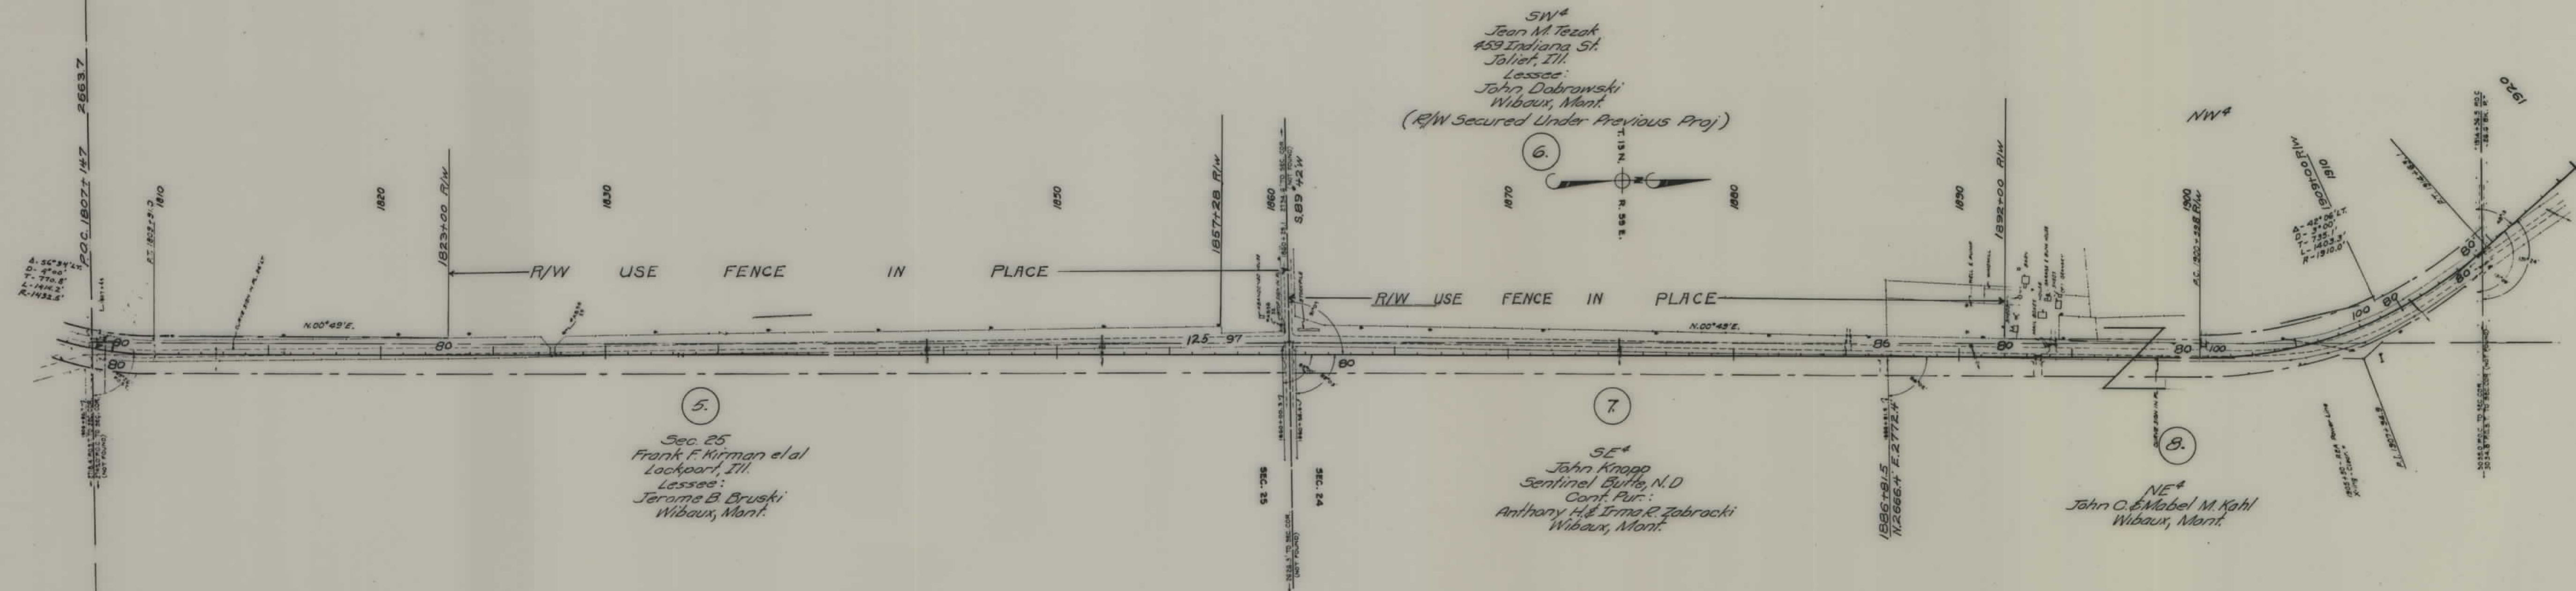


FED. ROAD DIST. NO.	STATE	FED. AID PROJ. NO.	R/W NO.	SHEET NO.	TOTAL SHEETS
8	MONT.	F-2(11)	1002-11	4	7

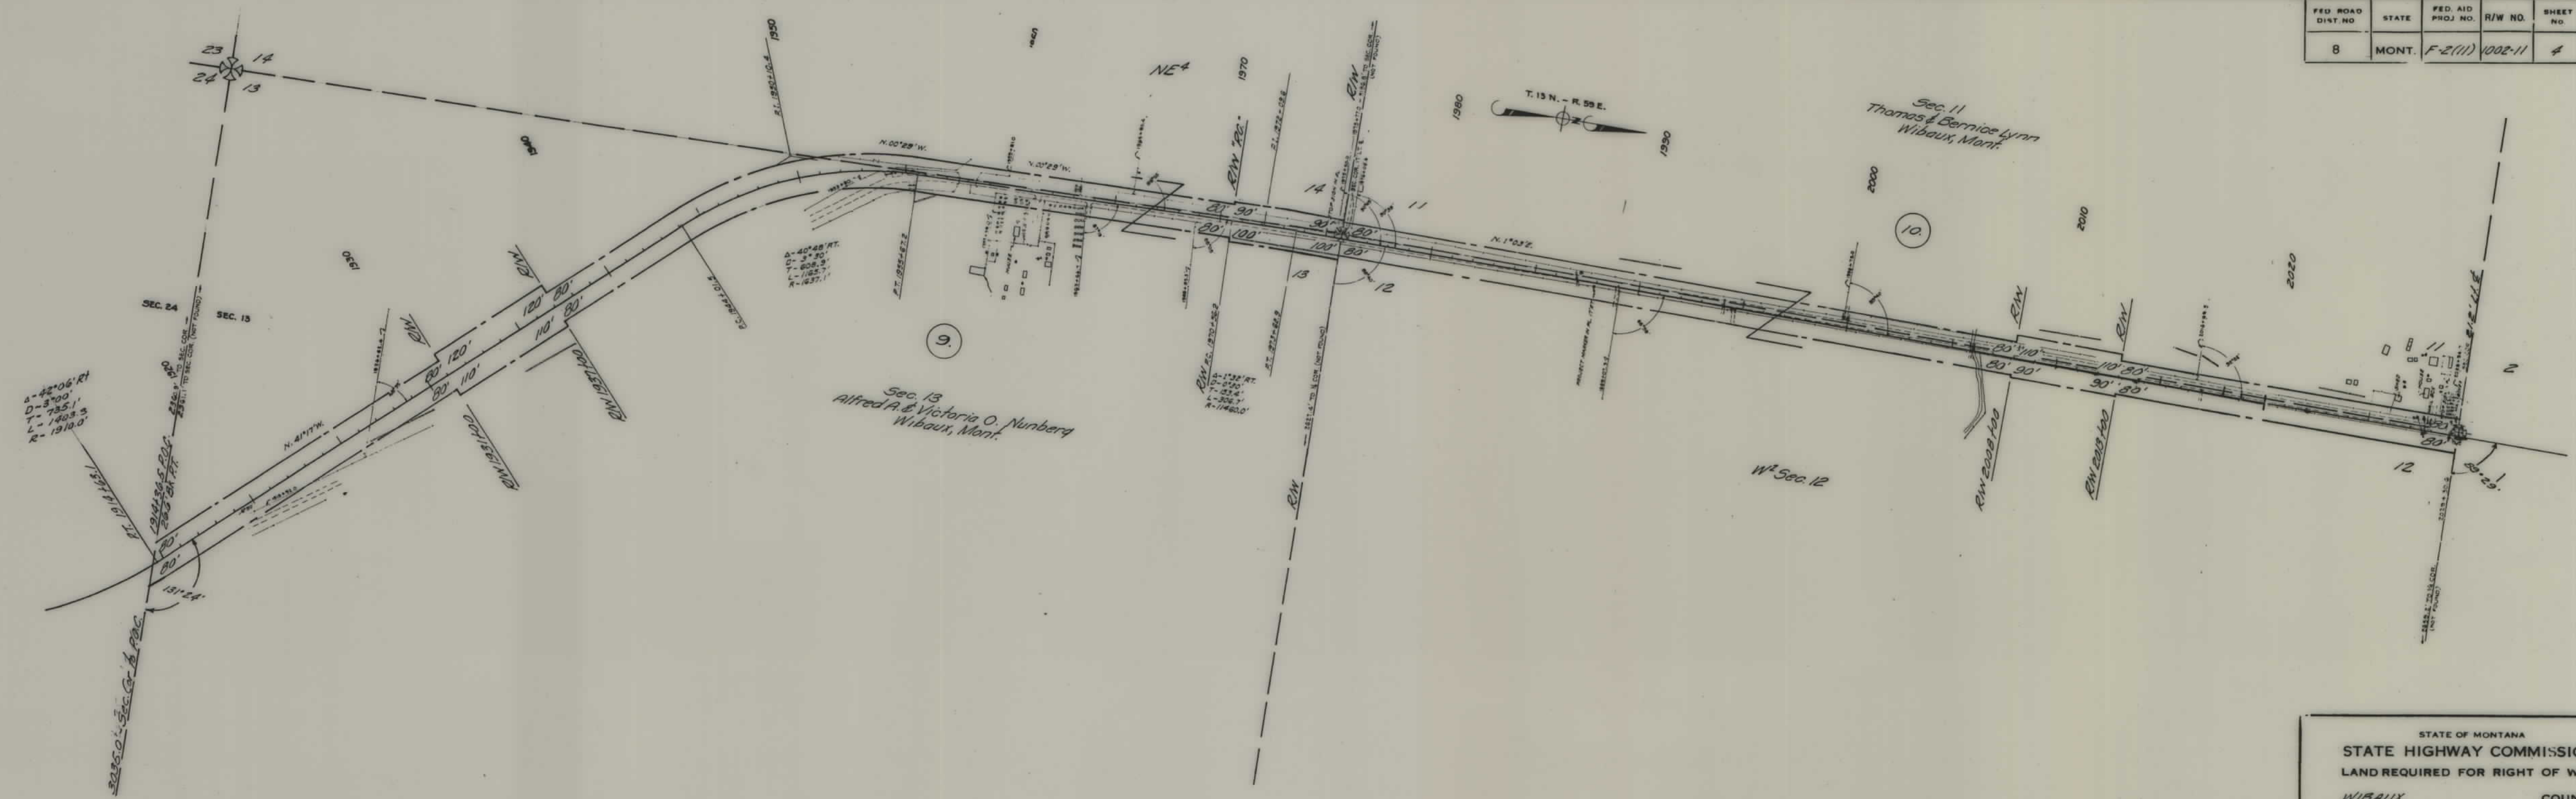

STATE OF MONTANA
 STATE HIGHWAY COMMISSION
 LAND REQUIRED FOR RIGHT OF WAY
 WIBAUX COUNTY
 SCALE 1" = 400' MAP COMPLETED 10-20-54

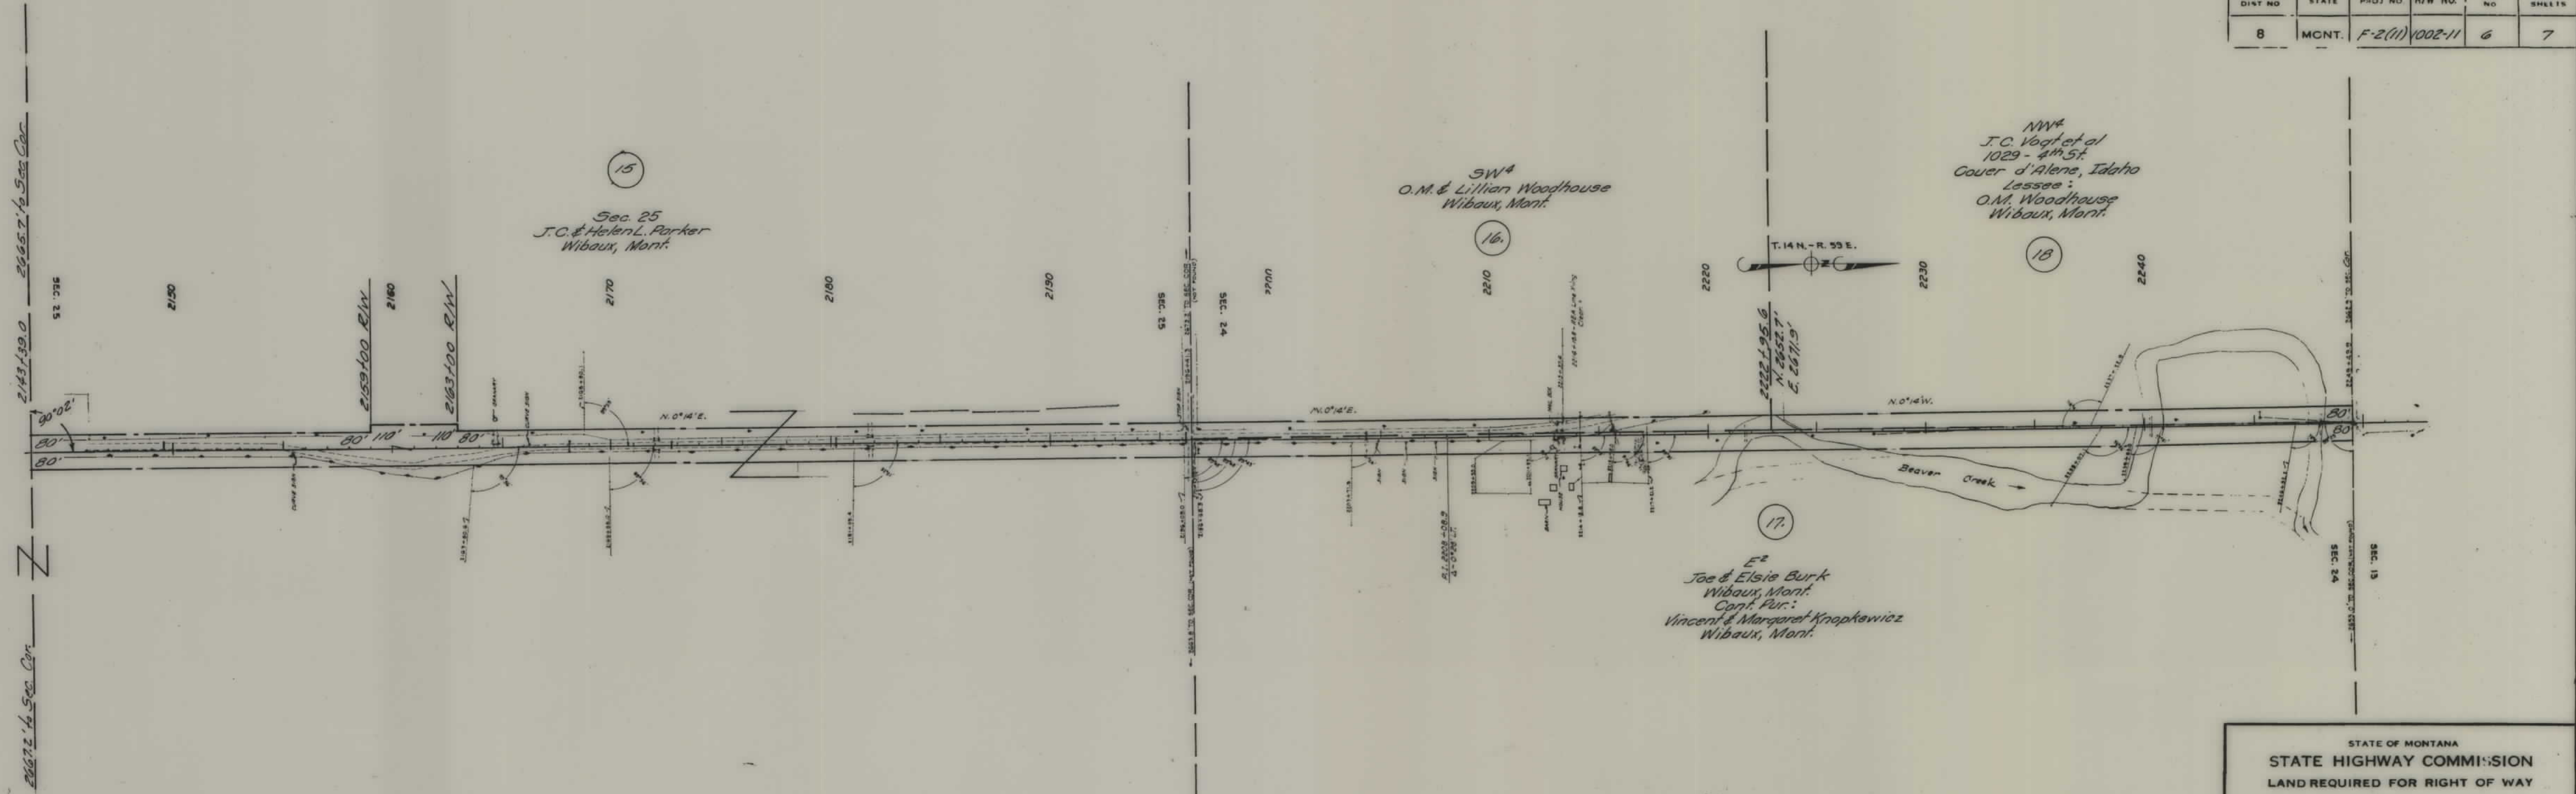

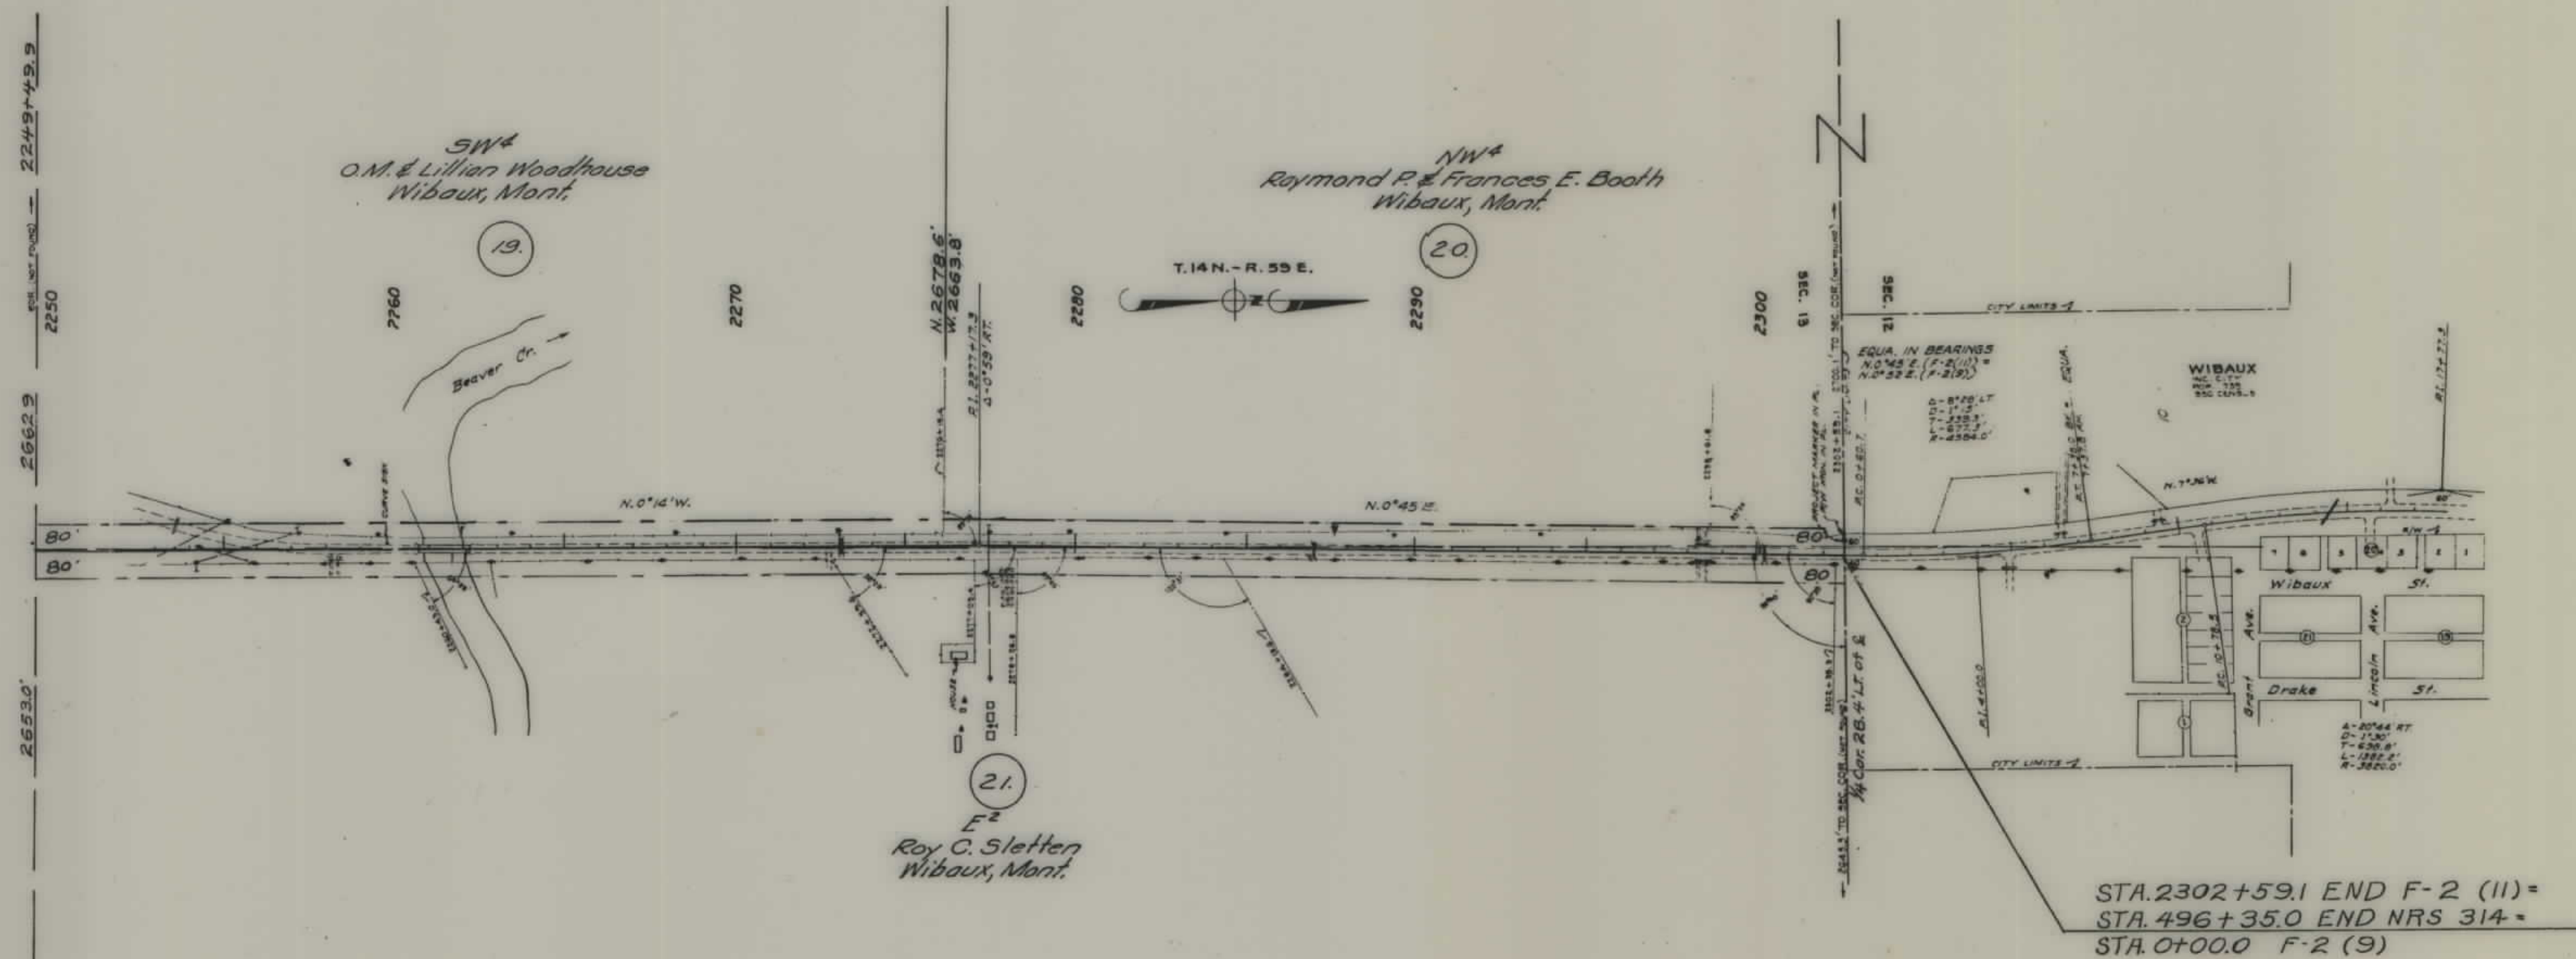

FED. ROAD DIST. NO.	STATE	FED. AID PROJ. NO.	R/W NO.	SHEET NO.	TOTAL SHEETS
8	MONT.	F-2 (11)	1002-11	7	7

STATE OF MONTANA
 STATE HIGHWAY COMMISSION
 LAND REQUIRED FOR RIGHT OF WAY
 WIBAUX COUNTY
 SCALE 1"= 400' MAP COMPLETED 10-20-54