

PLANS

NOT

TO

SCALE










| F&D ROAD DIST. N.Y. | STATE | FED. AID PROJ. NO. | R/W NO. | SHEET NO. | TOTAL SHEETS |
|---------------------|-------|--------------------|---------|-----------|--------------|
| 8                   | MONT. | F 2 (13)           |         | 3         | 7            |



STATE OF MONTANA  
 STATE HIGHWAY COMMISSION  
 LAND REQUIRED FOR RIGHT OF WAY  
 WIBAUX COUNTY  
 SCALE 1" = 400' MAP COMPLETED 5-2-56

| FED. ROAD DIST. NO. | STATE | FED. AID PROJ. NO. | R/W NO. | SHEET NO. | TOTAL SHEETS |
|---------------------|-------|--------------------|---------|-----------|--------------|
| 8                   | MONT. | F 2 (13)           | 1002-13 | 4         | 7            |

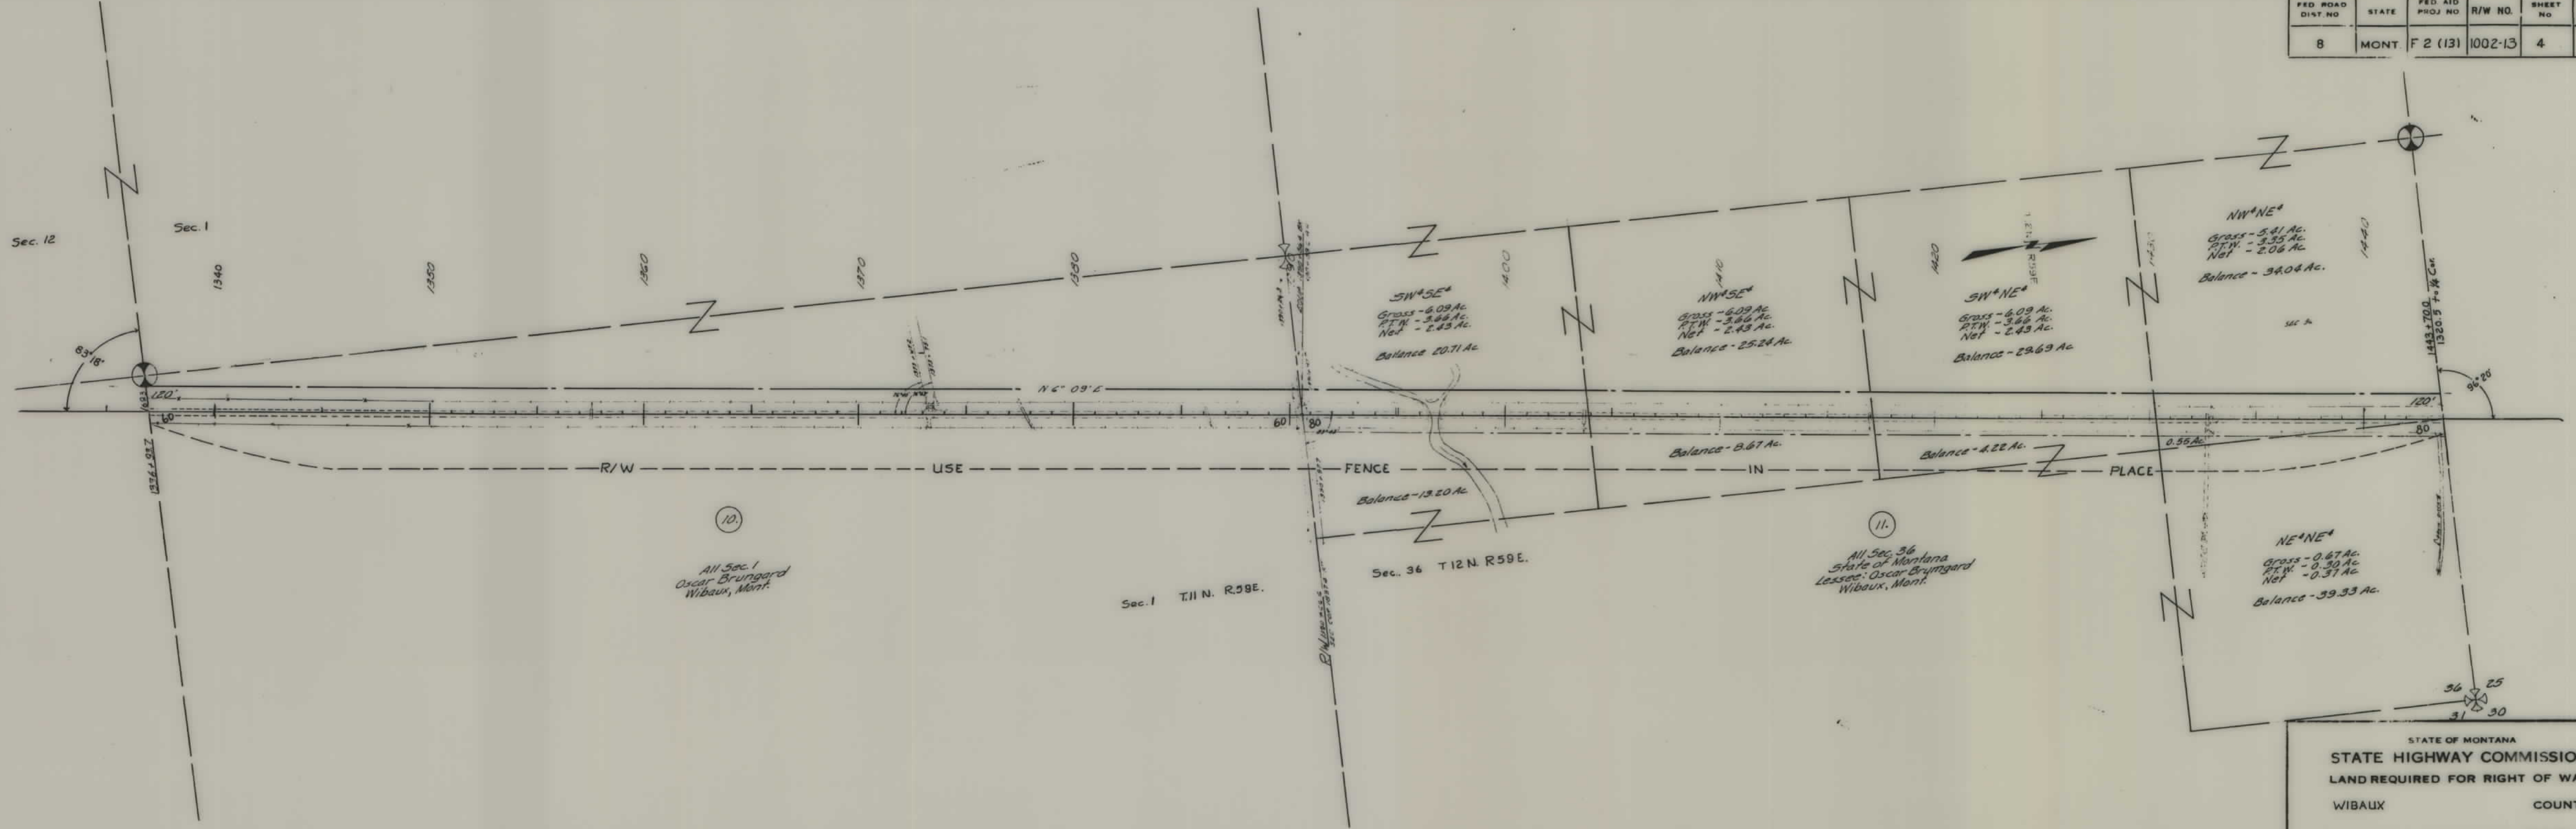

STATE OF MONTANA  
 STATE HIGHWAY COMMISSION  
 LAND REQUIRED FOR RIGHT OF WAY  
 WIBAUX COUNTY  
 SCALE 1" = 400' MAP COMPLETED 5-2-56









F 2(13) SHT 7 of 7