

PLANS


NOT

TO

SCALE

FED. ROAD DIST. NO.	STATE	FED. AID PROJ. NO.	R/W NO.	SHEET NO.	TOTAL SHEETS
8	MONT	F 2 (14)	1002-14	1	5

3 Prints to Const. 12-6-56

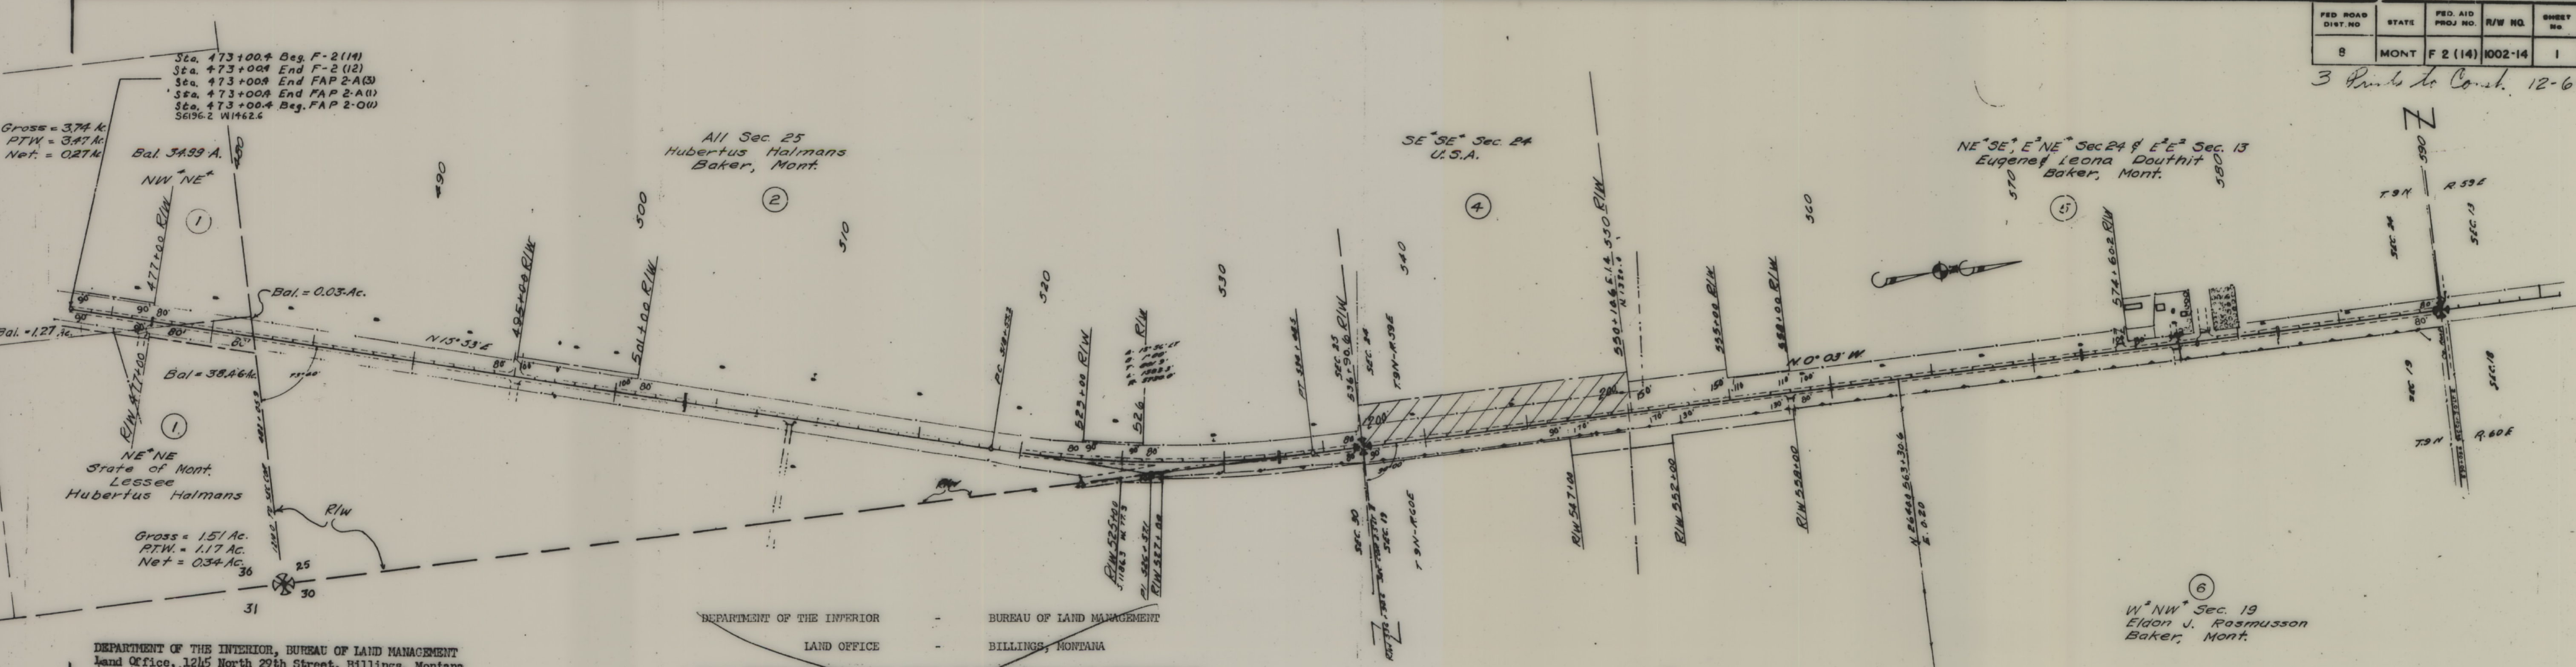

DEPARTMENT OF THE INTERIOR, BUREAU OF LAND MANAGEMENT
Land Office, 1245 North 29th Street, Billings, Montana

I hereby certify that the right of way represented on this sheet No. 1 Montana project F 2 (14), as set forth below, affects only unappropriated and unreserved public domain:

SE 1/4 Sec. 24, T. 9 N., R. 59 E., P.M., Montana

DEPARTMENT OF THE INTERIOR - BUREAU OF LAND MANAGEMENT
LAND OFFICE - BILLINGS, MONTANA

I HEREBY CERTIFY THAT THE RIGHT OF WAY AND THE MATERIALS SITE REPRESENTED ON THIS SET OF MAPS, CONSISTING OF SHEETS 1, 2 AND 3, MONTANA F 2 (14), AS SET FORTH BELOW, AFFECTS ONLY UNAPPROPRIATED AND UNRESERVED PUBLIC DOMAIN:

- SE 1/4 Sec. 24, T. 9 N., R. 59 E. - RIGHT OF WAY
- SE 1/4 Sec. 12, T. 9 N., R. 59 E. - MATERIALS SITE
- SW 1/4 Sec. 6, T. 9 N., R. 60 E. - RIGHT OF WAY

NW 1/4 Sec. 30 & SW 1/4 Sec. 19
Wilbert & Anna Mae Schweigert
Baker, Mont.

STATE OF MONTANA
STATE HIGHWAY COMMISSION
LAND REQUIRED FOR RIGHT OF WAY
FALL ON COUNTY


SCALE 1" = 400' MAP COMPLETED 12/5/56

January 23, 1957

Theo E. Andler
THEO E. ANDLER, Manager


THEO E. ANDLER, Manager

FED. ROAD DIST. NO.	STATE	FED. AID PROJ. NO.	R/W NO.	SHEET NO.	TOTAL SHEETS
8	MONT.	F 2 (14)	1002-14	1	5

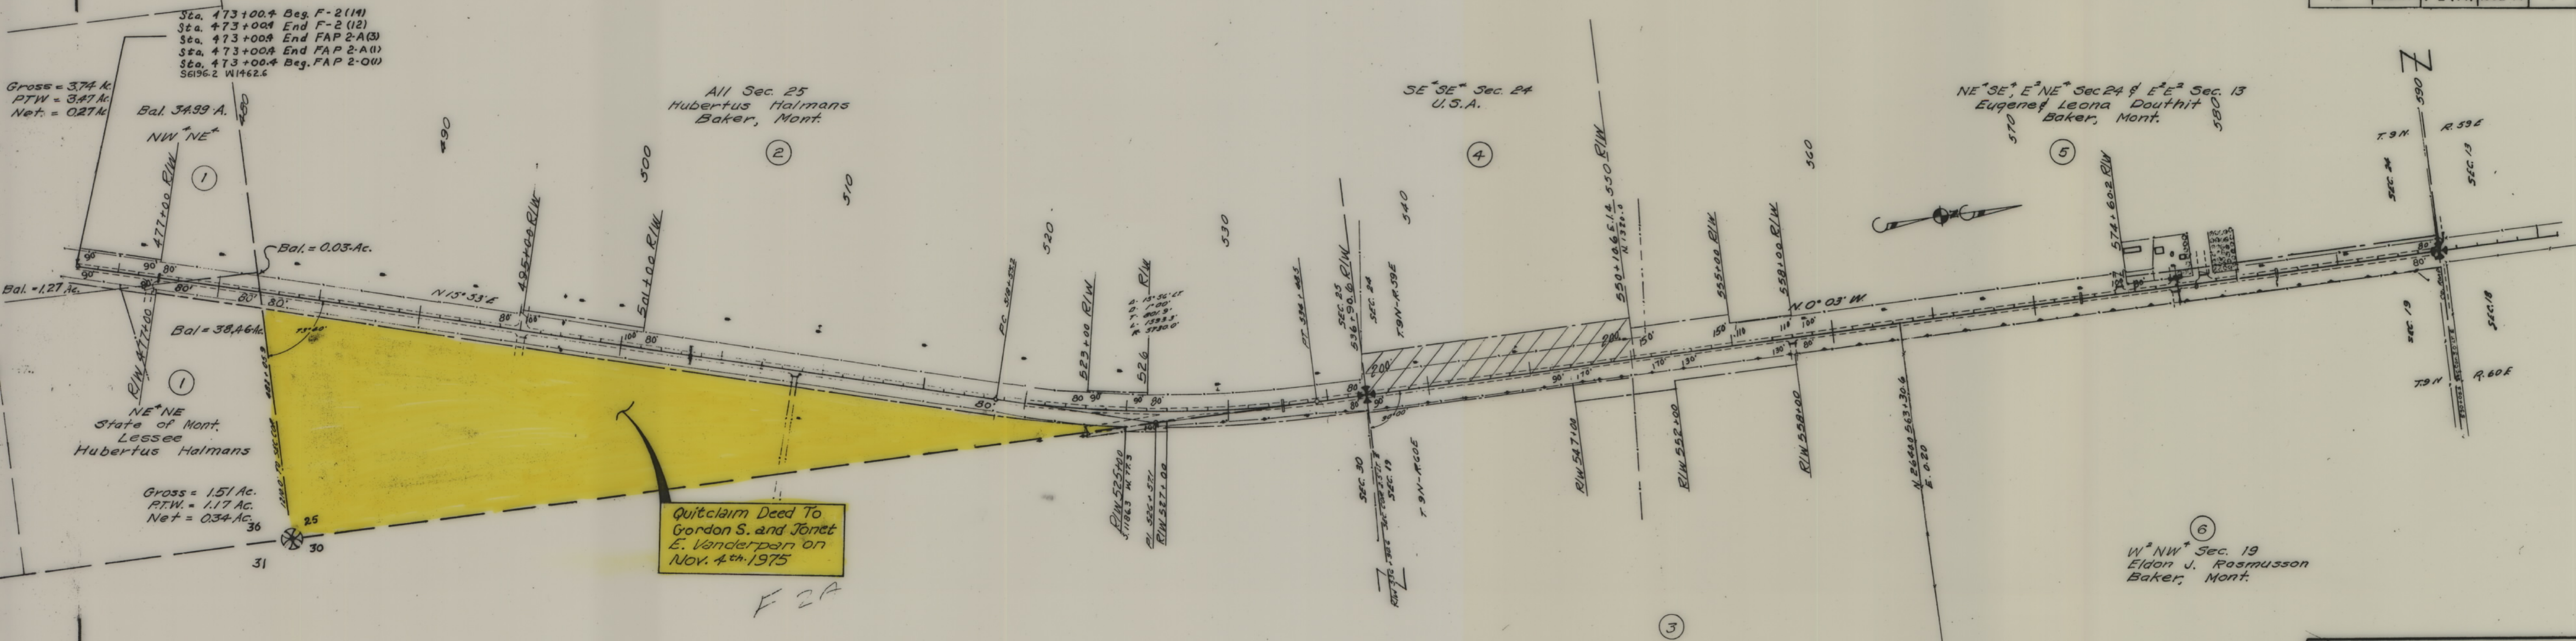


STATE OF MONTANA
STATE HIGHWAY COMMISSION
LAND REQUIRED FOR RIGHT OF WAY
FALL ON COUNTY
SCALE 1" = 400' MAP COMPLETED 12/5/56

FED. ROAD DIST. NO.	STATE	FED AID PROJ. NO.	R/W NO.	SHEET NO.	TOTAL SHEETS
8	MONT	F 2 (14)	1002-14	2	5

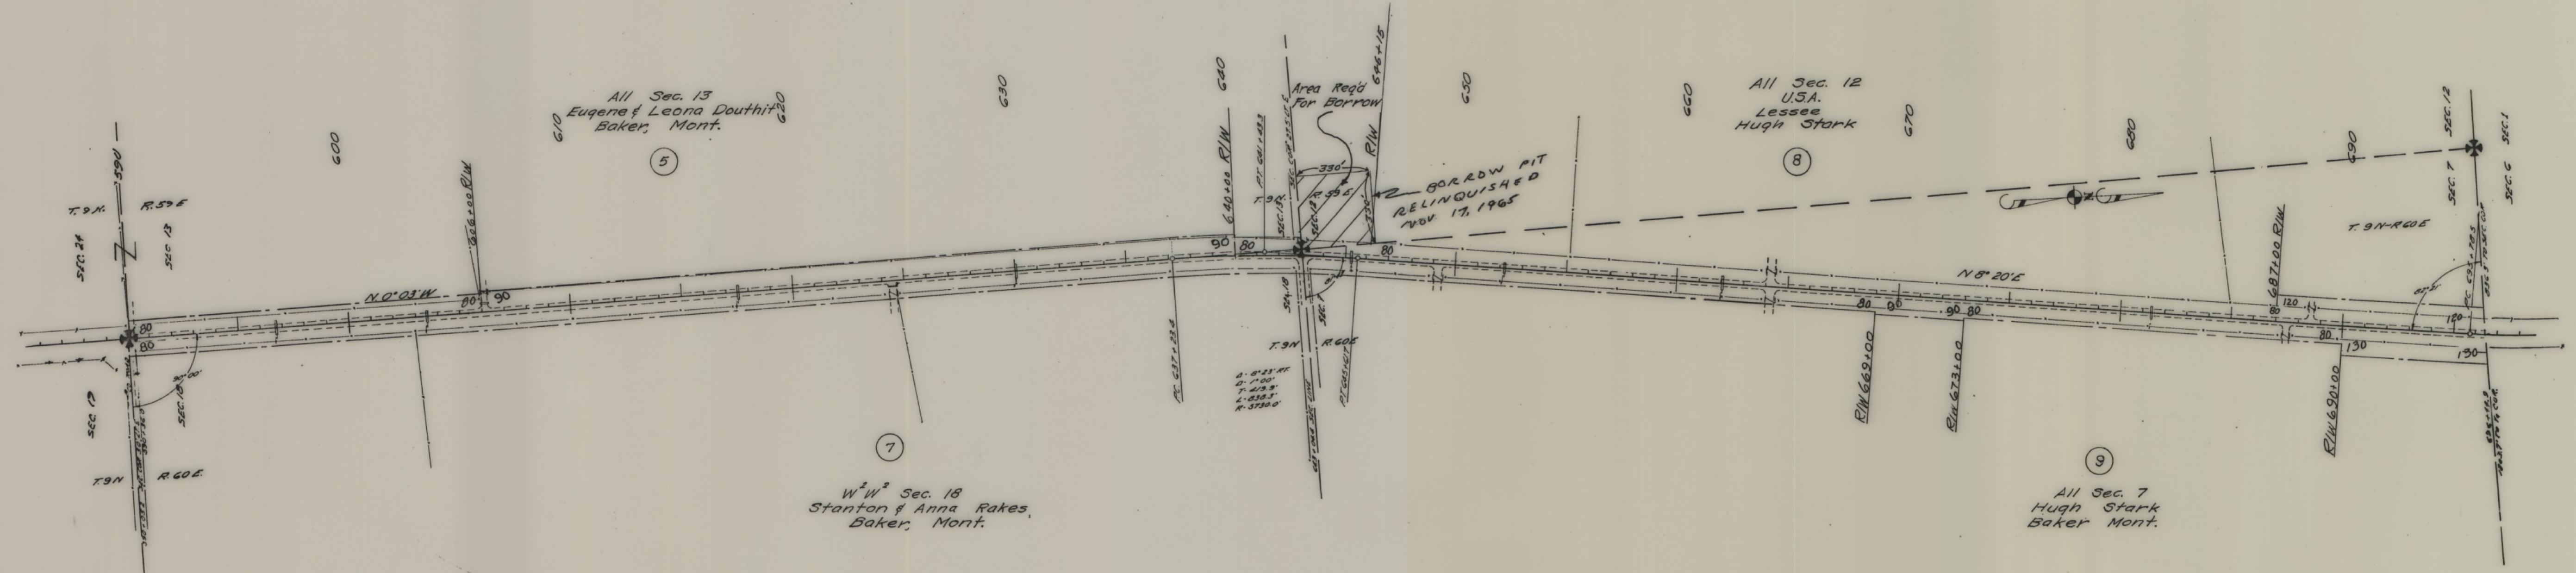


STATE OF MONTANA
 STATE HIGHWAY COMMISSION
 LAND REQUIRED FOR RIGHT OF WAY
 FALLON COUNTY
 SCALE 1" = 400' MAP COMPLETED 12/5/56

FED. ROAD DIST. NO.	STATE	FED. AID PROJ. NO.	R/W NO.	SHEET NO.	TOTAL SHEETS
8	MONT.	F2(14)	1002-14	3	5

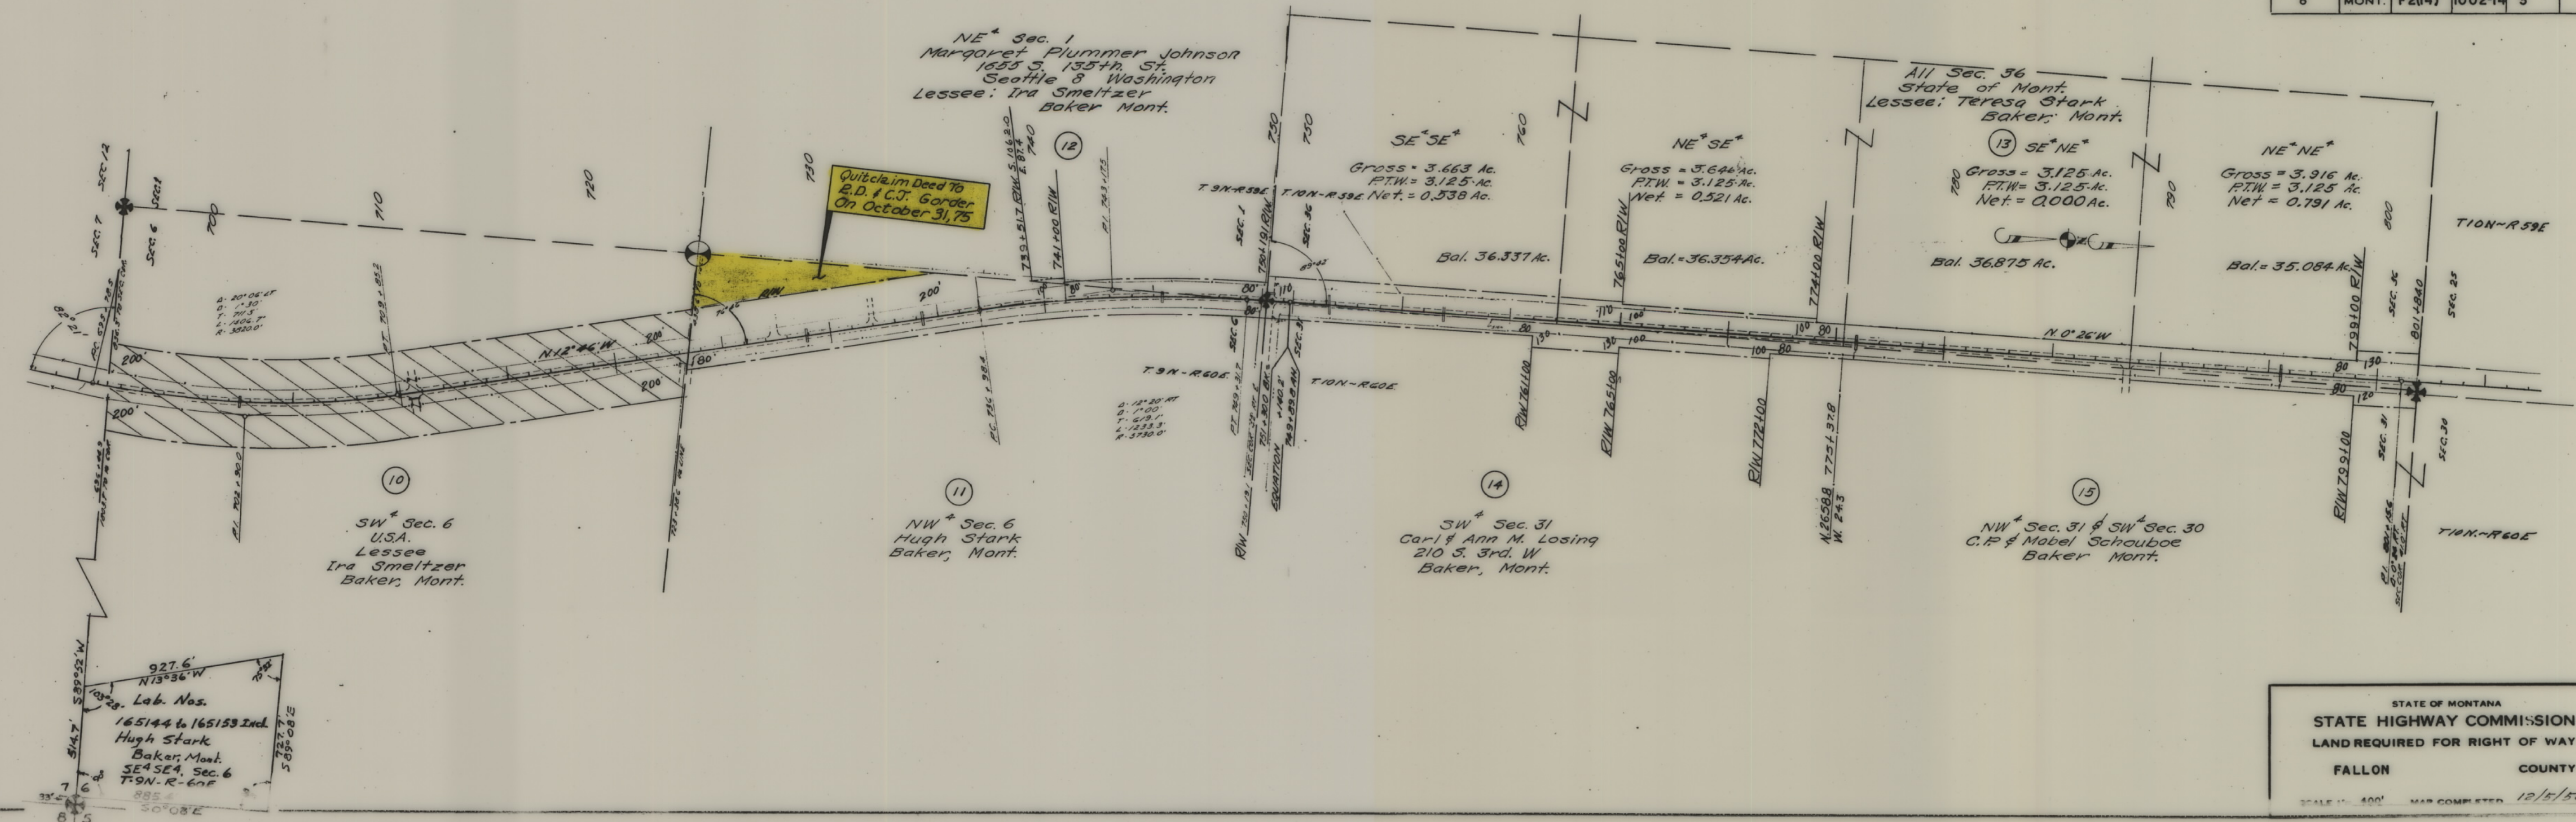


FED. ROAD DIST. NO.	STATE	FED. AID PROJ. NO.	R/W NO.	SHEET NO.	TOTAL SHEETS
8	MONT.	F 2 (14)	1002-14	4	5

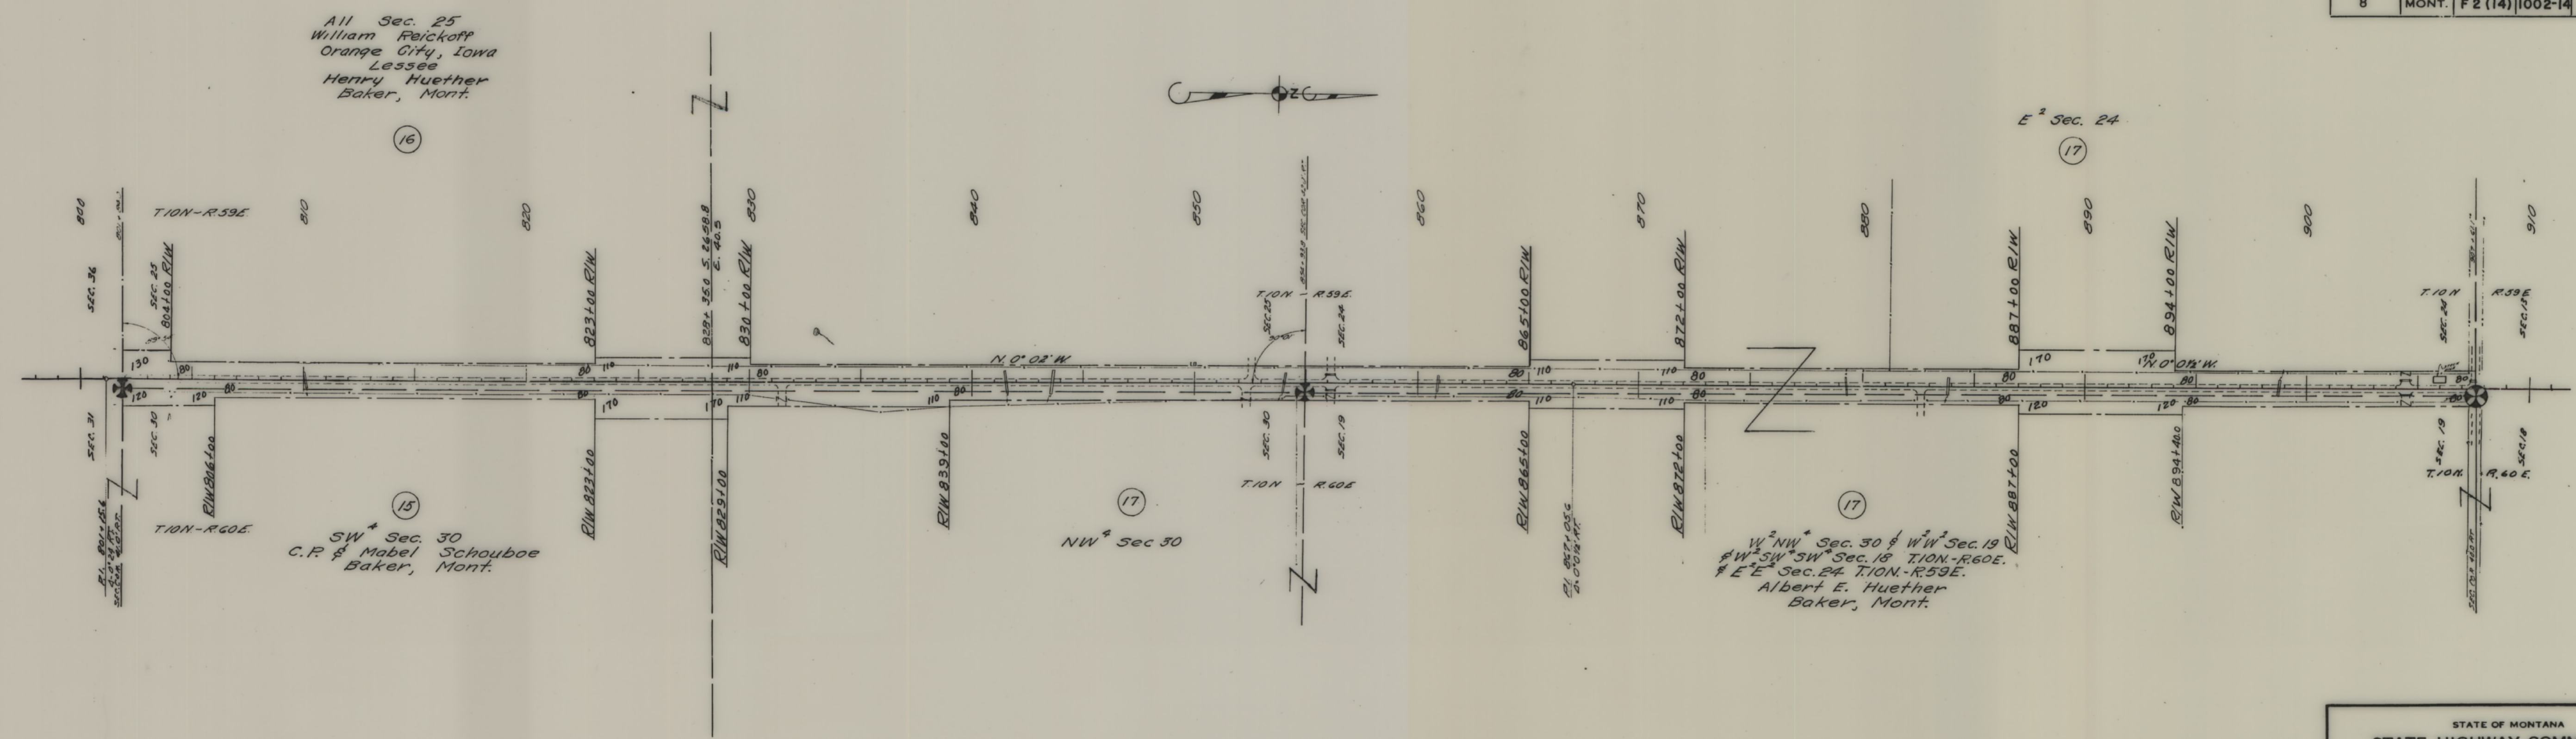

STATE OF MONTANA
 STATE HIGHWAY COMMISSION
 LAND REQUIRED FOR RIGHT OF WAY
 FALLON COUNTY
 SCALE 1" = 400' MAP COMPLETED 12/5/56

FED. ROAD DIST. NO.	STATE	FED. AID PROJ. NO.	R/W NO.	SHEET NO.	TOTAL SHEETS
8	MONT.	F 2 (14)	1002-14	5	5

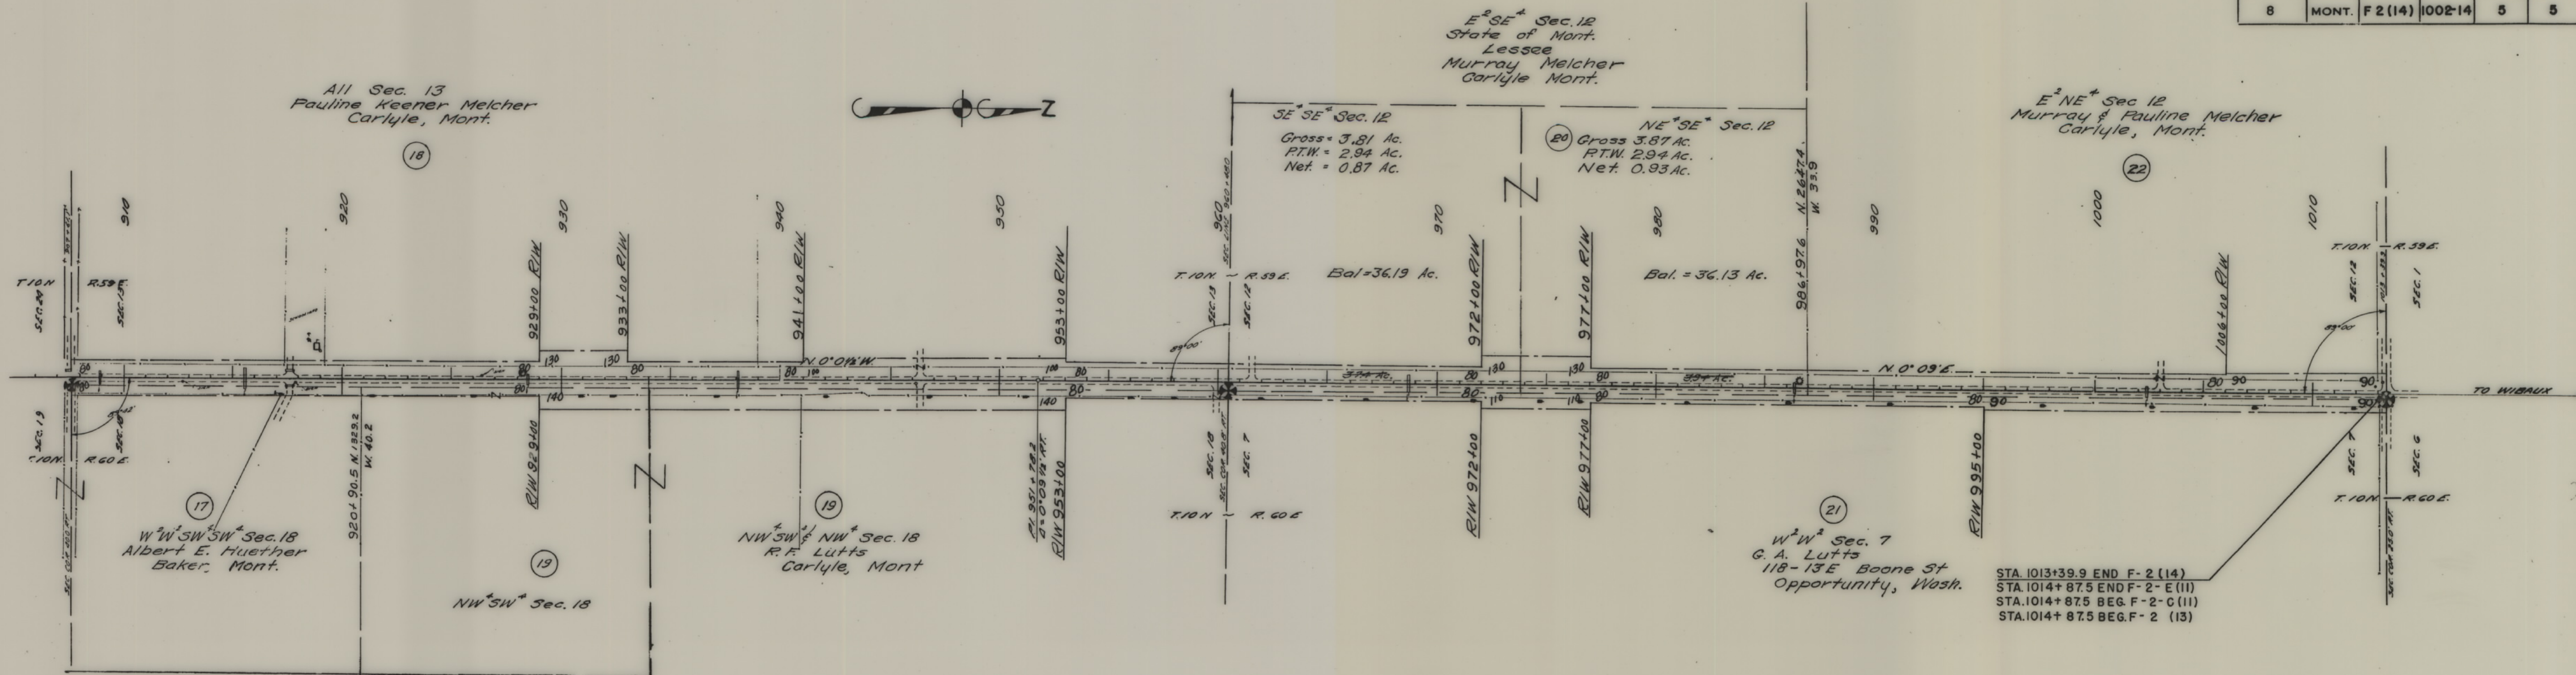

STATE OF MONTANA
 STATE HIGHWAY COMMISSION
 LAND REQUIRED FOR RIGHT OF WAY
 FALLON COUNTY
 SCALE 1" = 400' MAP COMPLETED 12/5/56