


PLANS
NOT
TO
SCALE

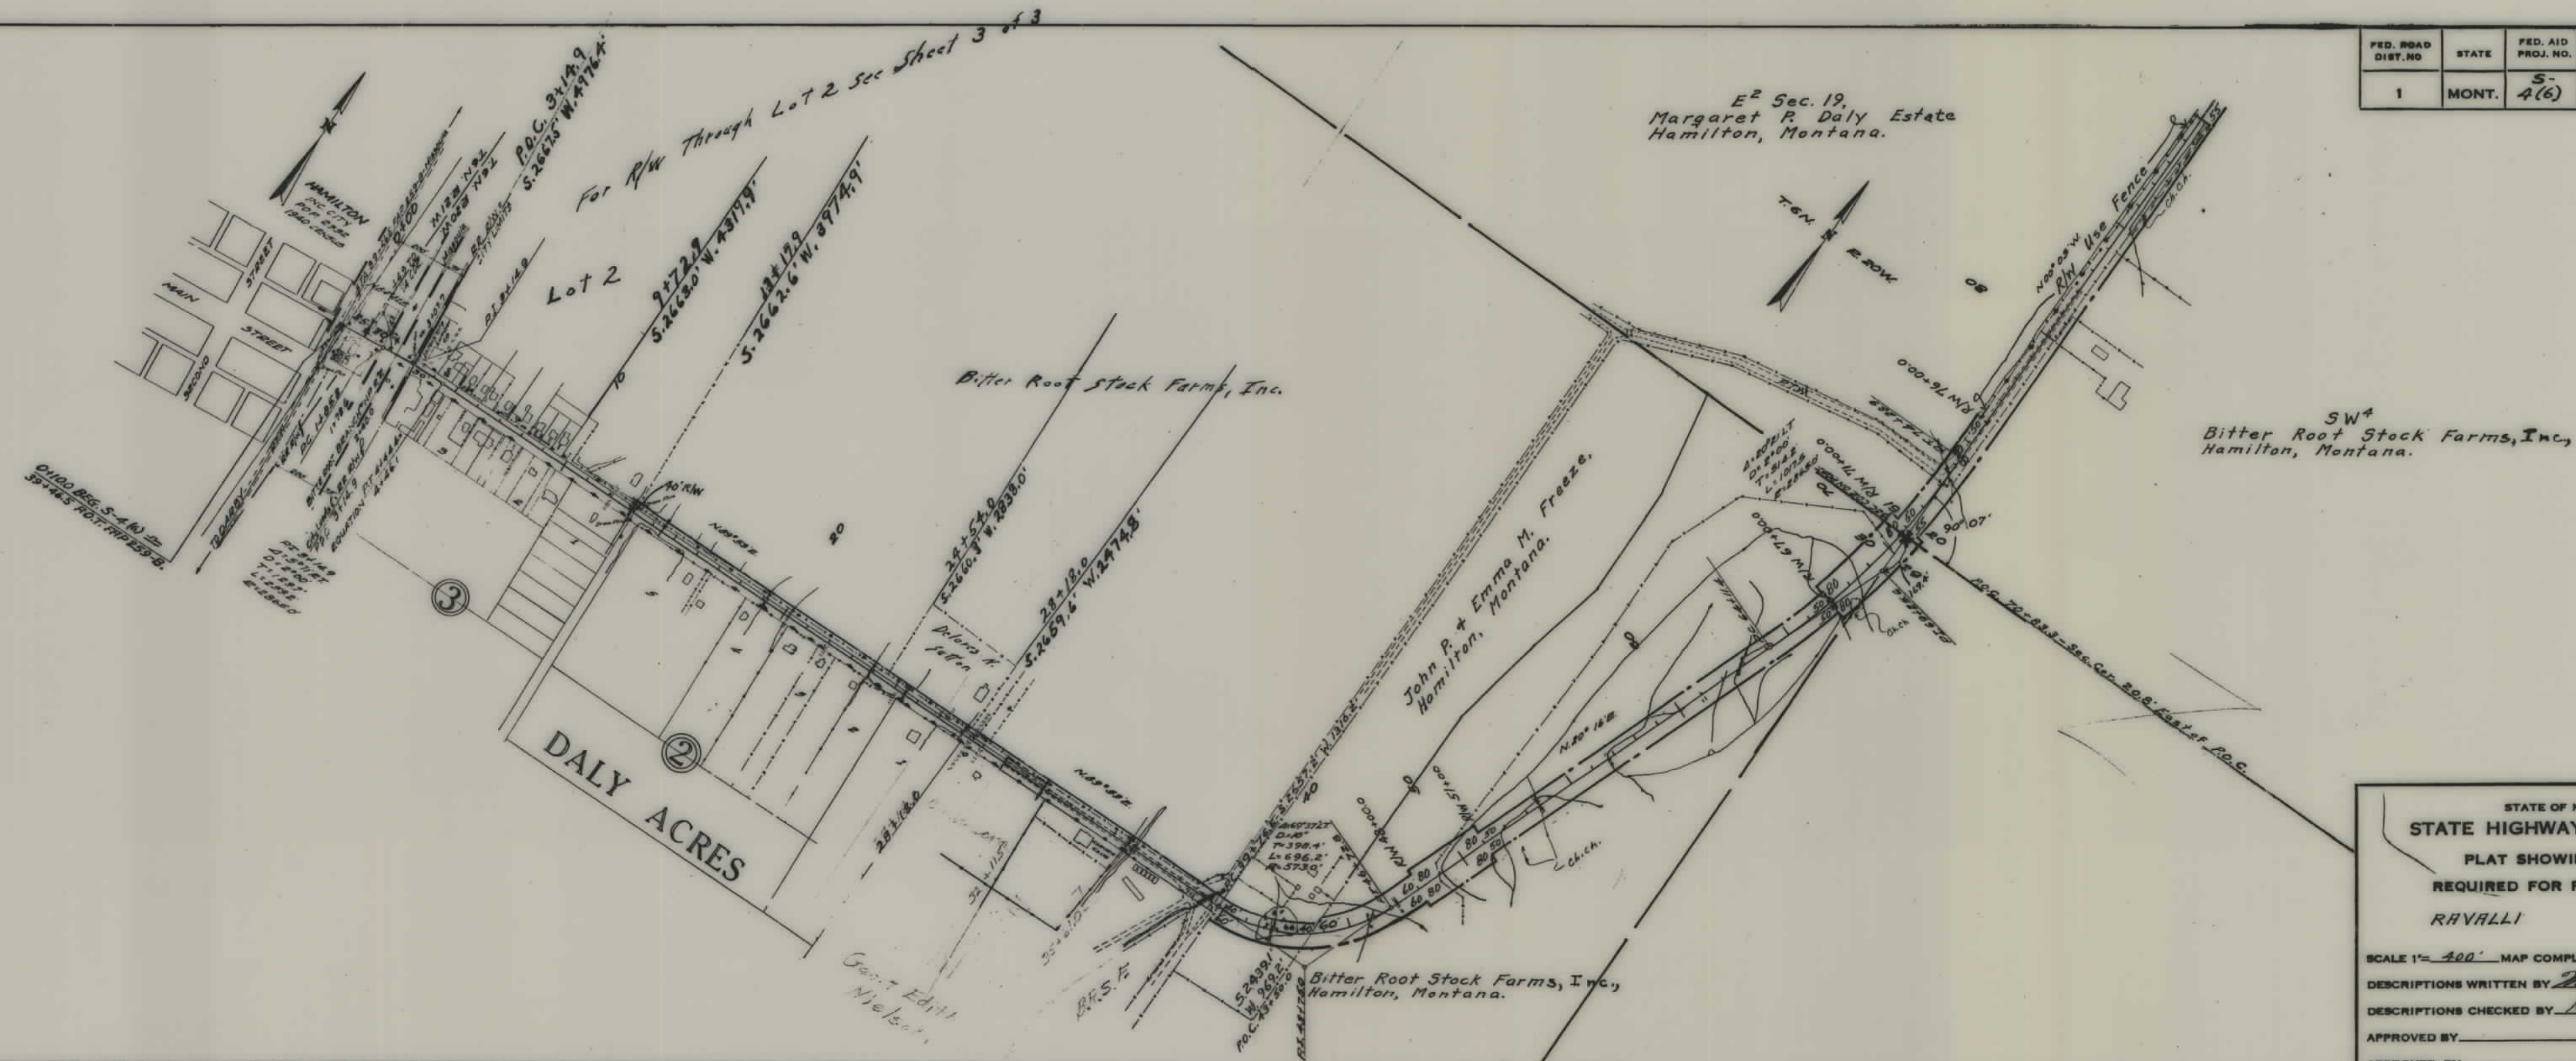


FED. ROAD DIST. NO.	STATE	FED. AID PROJ. NO.	State R/W No.	SHEET NO.	TOTAL SHEETS
1	MONT.	S-4(6)	3004-06	1	3

STATE OF MONTANA
STATE HIGHWAY COMMISSION
PLAT SHOWING LAND
REQUIRED FOR RIGHT OF WAY
RAVALLI COUNTY

SCALE 1"= 400' MAP COMPLETED August 1947.
DESCRIPTIONS WRITTEN BY M.B. DATE 9-24-47
DESCRIPTIONS CHECKED BY M.B. DATE 9-24-47
APPROVED BY _____ PLANS DEPT.
APPROVED BY _____ R/W ENGINEER

FED. ROAD DIST. NO.	STATE	FED. AID PROJ. NO.	State HW No.	SHEET NO.	TOTAL SHEETS
1	MONT.	4 (6)	3004-06	2	3

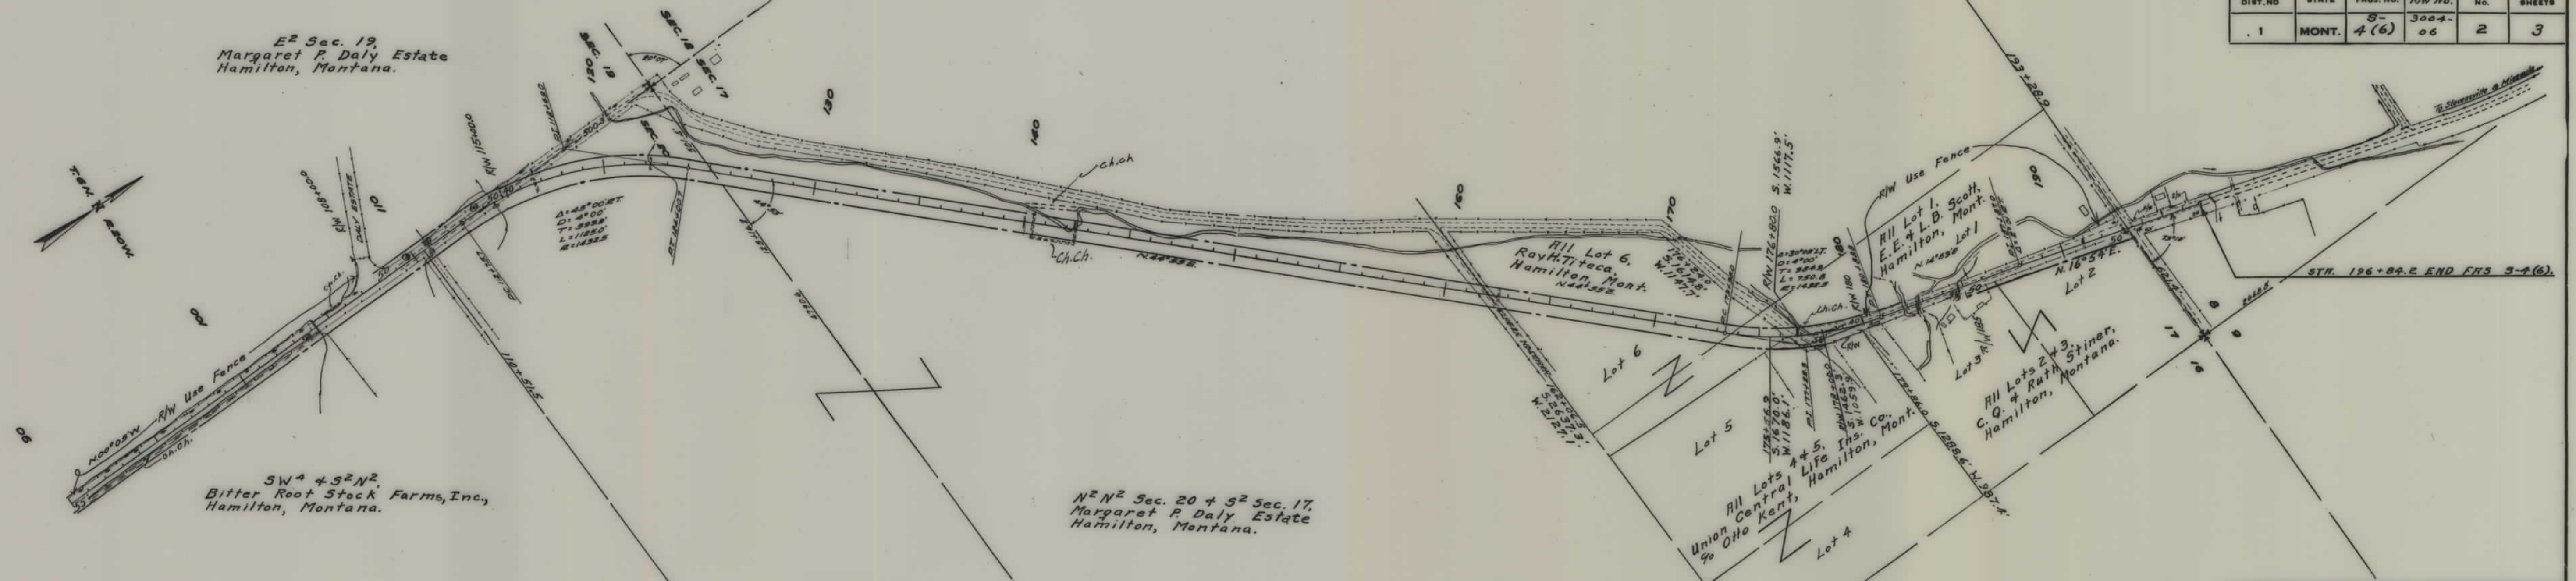

STATE OF MONTANA
STATE HIGHWAY COMMISSION
PLAT SHOWING LAND
REQUIRED FOR RIGHT OF WAY
RAVALLI COUNTY

SCALE 1" = 400' MAP COMPLETED August 1947.
DESCRIPTIONS WRITTEN BY MRC DATE 9-24-47
DESCRIPTIONS CHECKED BY M. R. DATE 9-24-47
APPROVED BY _____ PLANS DEPT.
APPROVED BY _____ R/W ENGINEER

