


PLANS
NOT
TO
SCALE

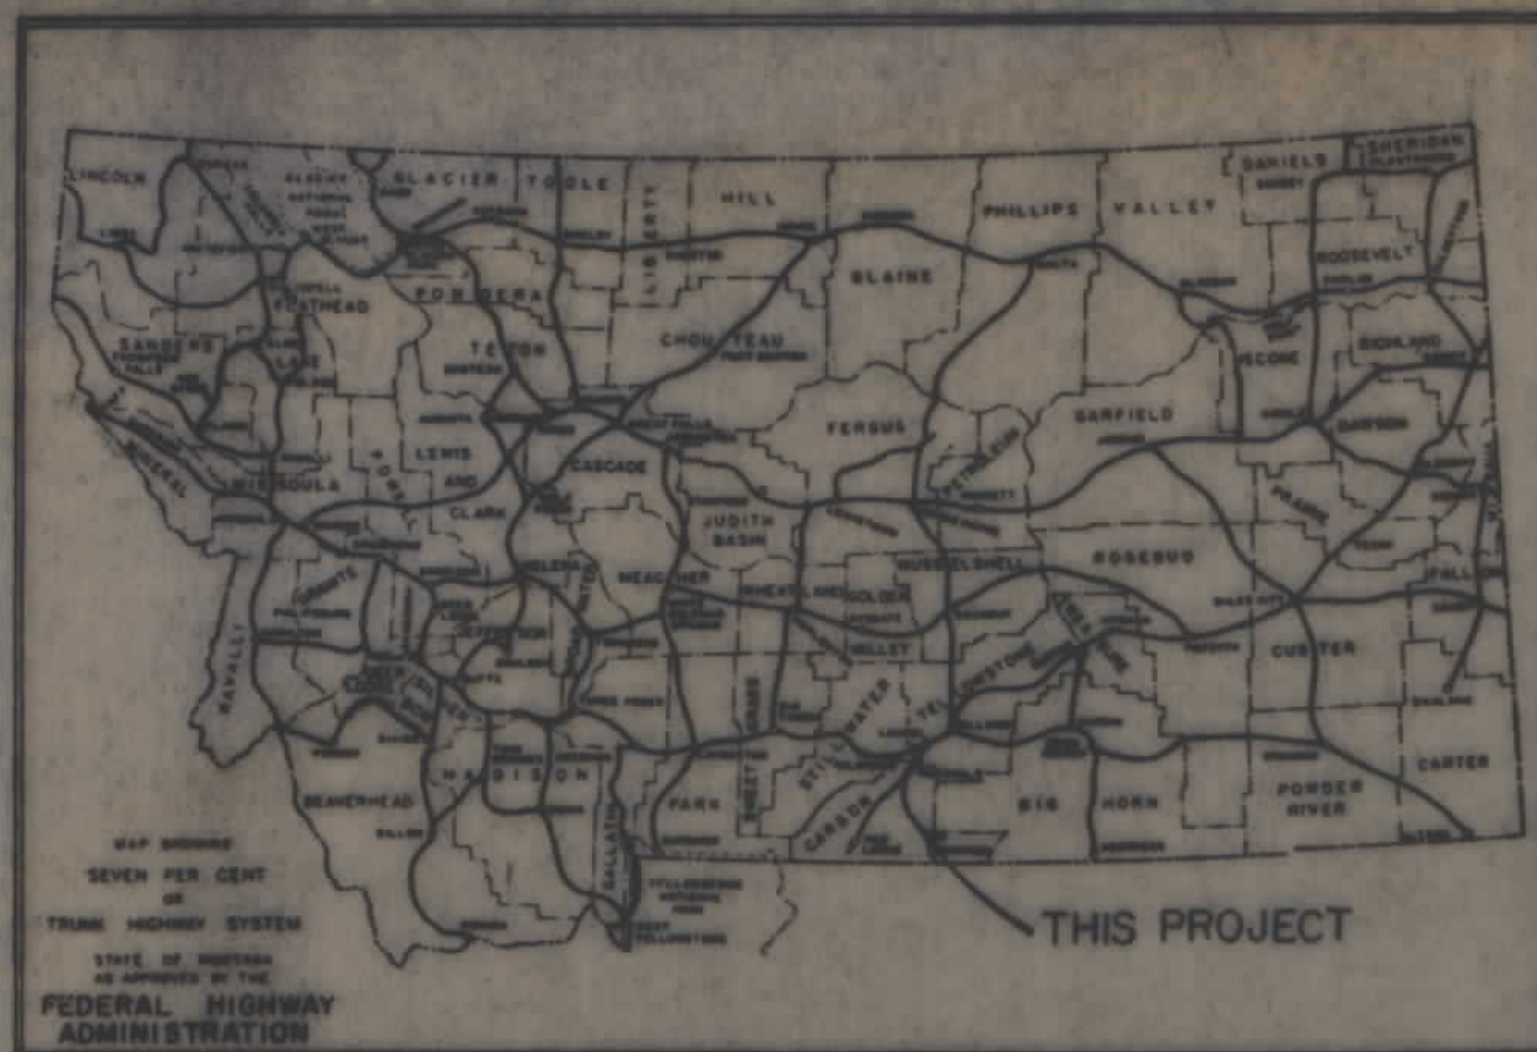

MONTANA DEPARTMENT OF HIGHWAYS

FEDERAL AID PROJECT NO. F-4-11110

FENCING
WYOMING LINE NORTH

CARBON COUNTY

LENGTH 19.5 MILES

SCALES


HORIZONTAL: 1 inch = Feet
VERTICAL: 1 inch = Feet
CROSS SECTIONS—HOR. & VERT.: 1 inch = Feet
REDUCED PRINTS APPROX. 1/2 ORIGINAL SCALE

DESIGN DATA

A.D.T.
A.D.T.
D.H.V.
V

NOT APPLICABLE

LETTING DATE —

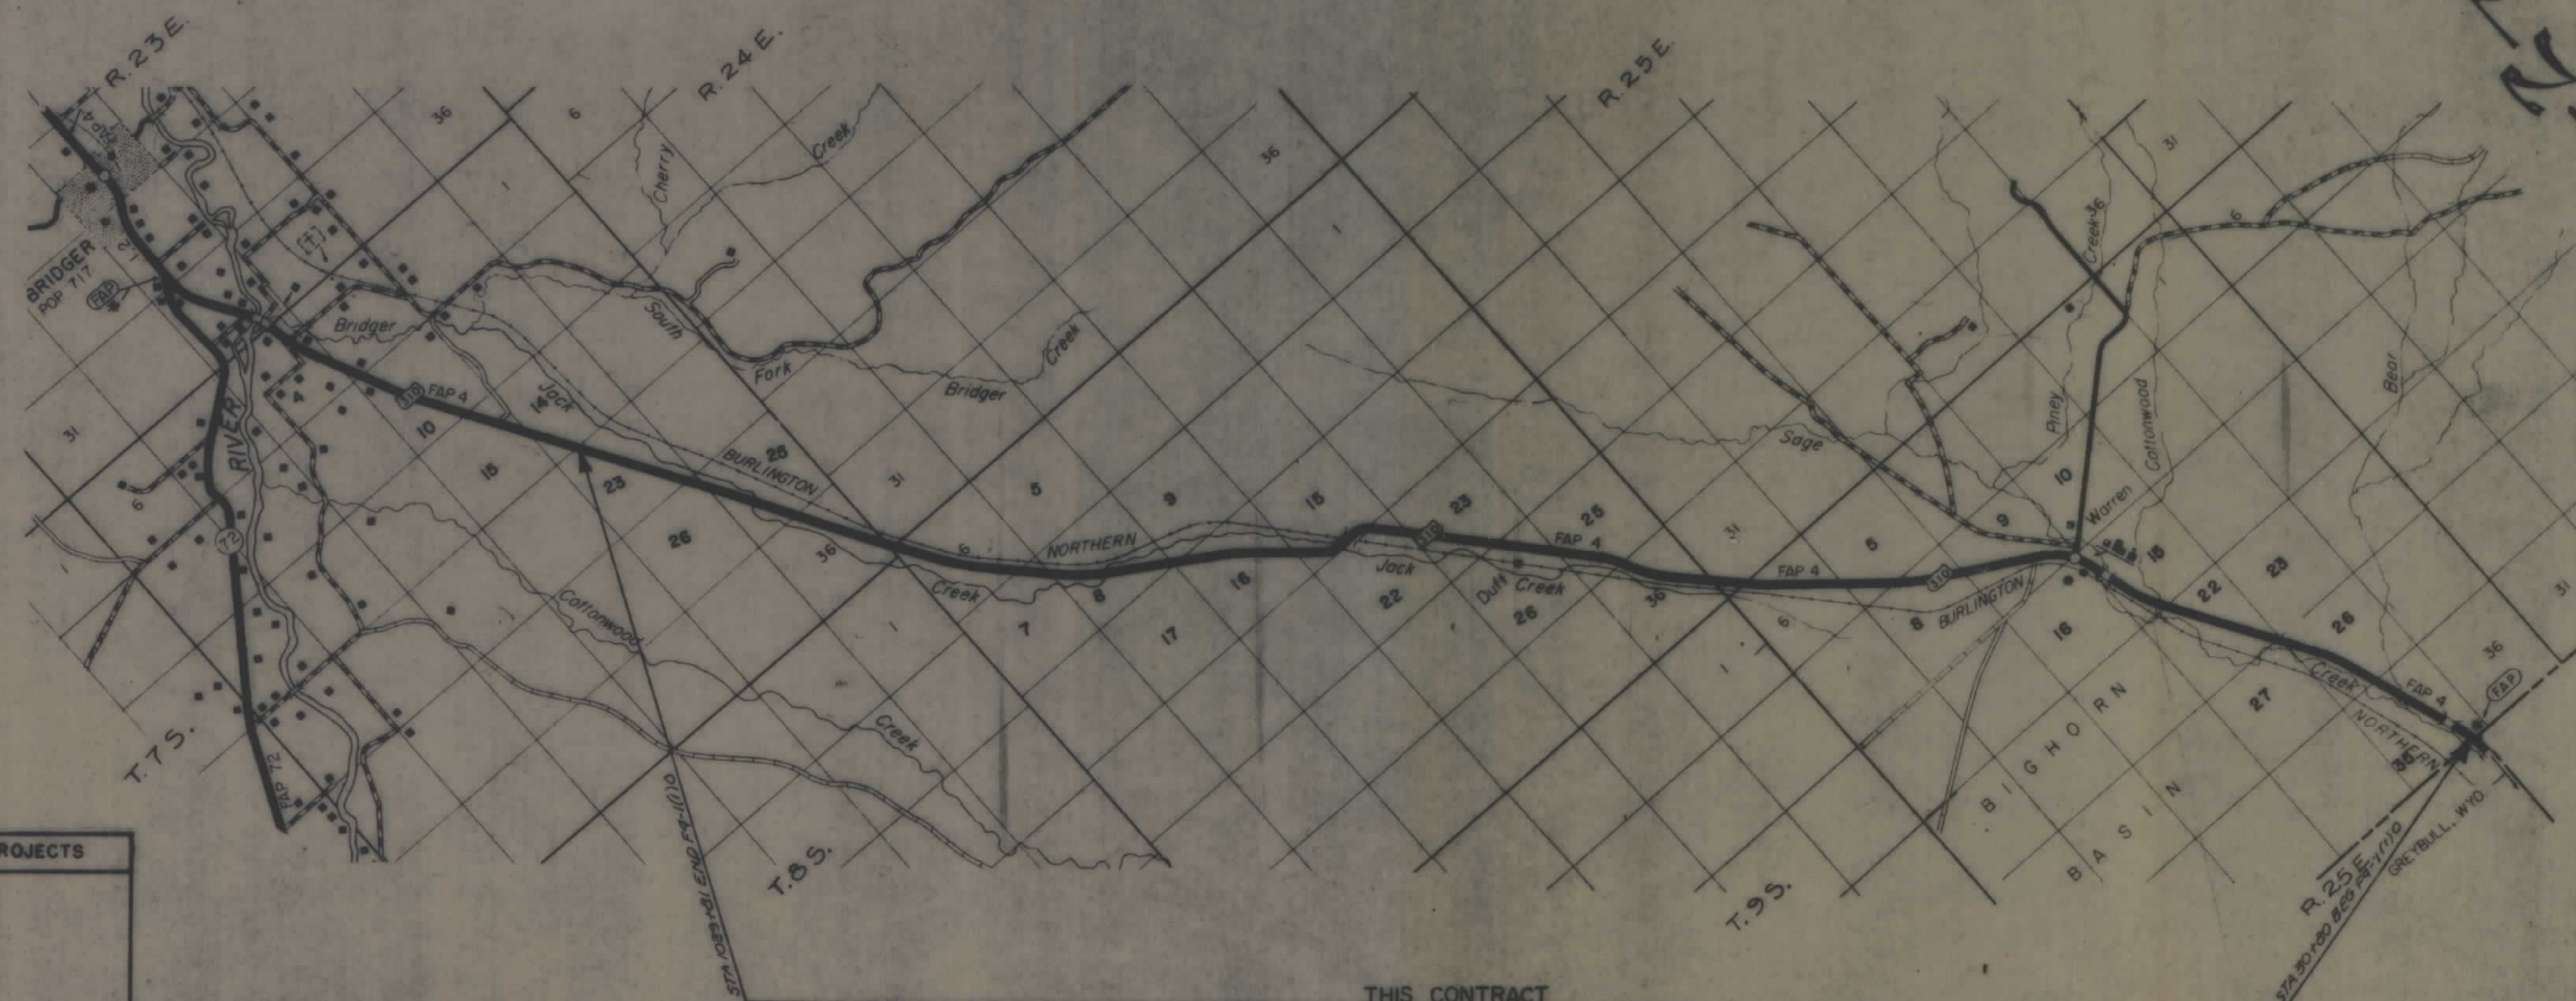

RELATED PROJECTS

ASSOCIATED PROJECT AGREEMENT NUMBERS

R.W. & I.C.
P.E.

STATE OF MONTANA DEPARTMENT OF HIGHWAYS

APPROVED: 10-26-78

RONALD P. RICHARDS
DIRECTOR OF HIGHWAYS
BY: [Signature]
ADMINISTRATOR
ENGINEERING DIVISION



U.S. DEPARTMENT OF TRANSPORTATION
FEDERAL HIGHWAY ADMINISTRATION

APPROVED:

DIVISION ENGINEER

DATE


Dec 11-1-78

SUMMARY


STATION		FARM FENCING																REMARKS	
		RODS (STD. DWG. NO. 76)						EACH (STD. DWG. NO. 75)								GATES L/VN. FT.			
		FARM FENCE TYPE F.B.		FARM FENCE TYPE F.B.		REMOVE	SINGLE PANEL		DOUBLE PANEL		CORNER PANEL		DEAD MEN		STD. DWG. 78		CATTLE GUARD STD. DWG. 79		
		LT.	RT.	LT.	RT.		LT.	RT.	LT.	RT.	LT.	RT.	LT.	RT.	LT.	RT.			
FROM	TO																		
30+00	57+75				173				10								48	4-12	RT 35+66 (16' GATE & 24' CATTLEGUARD) 37+00 (16' GATE & 12' CATTLEGUARD) 55+00 (16' GATE & 12' CATTLEGUARD)
30+00	57+75			165				16					1			48		1-12	LT 35+50 (16' GATE) 42+20 (16' GATE) 56+00 (12' CATTLEGUARD) 57+00 (16' GATE)
29+40.7	70+00				246			16	14		2			2		44			RT 29+64 (24' GATE) 37+00 (20' GATE)
29+40.7	70+00			246				16	19					2		16			LT 35+00 (16' GATE)
70+00	130+00			368				18	22					10		68			RT 90+25 (16' GATE)
130+00	130+00				370	280													LT
																			RT 169+30 (20' GATE) 131+00 & 160+80 (2-16' GATES) REMOVE ALUM. FENCE, STEEL POSTS SALVAGED TO STATE, 137+75
																			(16' GATE)
130+00	190+00			375				20					4			34			LT 140+80 (16' GATE) 131+20 (18' GATE)
190+00	235+00			203				13					1		2	32			LT 191+50 (16' GATE) 221+25 (16' GATE)
190+00	235+00				290				12					10					RT 240+02 (16' GATE & 24' CATTLEGUARD)
235+00	310+00					458	186		30					7			108	2-12	RT 258+00 & 308+20 (2-20' GATES) 289+00 (16' GATE)
																			258+50 (16' GATE) 294+40 (16' GATE)
235+00	310+00																		LT 308+00 (16' GATE)
235+00	310+00																		RT
310+00	370+00				246	349			17					4			16		LT 330+65 (16' GATE)
310+00	370+00				366			19									16	16	RT 396+40 (16' GATE)
370+00	430+00				368				18					2			16		LT 398+50 (16' GATE)
370+00	430+00				188			13	24								48		RT 460+00, 464+80 & 480+00 (3-16' GATES)
430+00	490+00				368				24					4			16		LT 480+00 (16' GATE)
430+00	490+00			117				7											RT
490+00	550+00				368	365			18										LT
490+00	550+00								19					2			16	16	RT 552+00 (16' GATE)
550+00	610+00				363				19						3		16		LT 552+00 (16' GATE)
550+00	610+00					358			20								32		RT 625+00 (16' GATE) 663+00 (16' GATE)
610+00	670+00								20										LT 625+00 (16' GATE)
610+00	670+00				361				18					12			16	16	RT 691+00 (16' GATE)
670+00	710+00					245			13								16		LT 685+00 (16' GATE)
670+00	710+00				241				13										RT
710+00	740+00					183			10										LT
710+00	740+00				182				9									22	RT 760+50 (22' GATE)
740+00	800+00					307			17										LT 740+59 & 760+50 (2-16' GATES)
740+00	800+00				376				20								32		
800+00	860+00				373				21								32		LT 801+00 & 857+00 (2-16' GATES)
860+00	920+00					84			8						1		32	32	RT 904+00 (16' GATE) 908+20 (16' GATE)
860+00	920+00				363				21					2			18		LT 869+90 (18' GATE)
920+00	980+00					363			21						2		18		RT 964+00 (18' GATE)
920+00	980+00				363				20					1		4	18		LT 967+80 (18' GATE)
980+00	1033+81					368			18						4		16		RT 1028+00 (16' GATE)
980+00	1037+00				350				20					10		9	52		LT 989+00 (18' GATE) 1001+50 (18' GATE) 1028+00
																			(16' GATE)
TOTAL				1353	1446	4253	4193	466	309	370	3		44	57	30	8	394	496	7-12



DATE
BY
SURVEYED
SURVEY
PLATTED
TEMPLATE
NOTE BOOK
AREAS CHECKED

DATE
BY
SURVEYED
SURVEY
PLATTED
TEMPLATE
NOTE BOOK
AREAS CHECKED

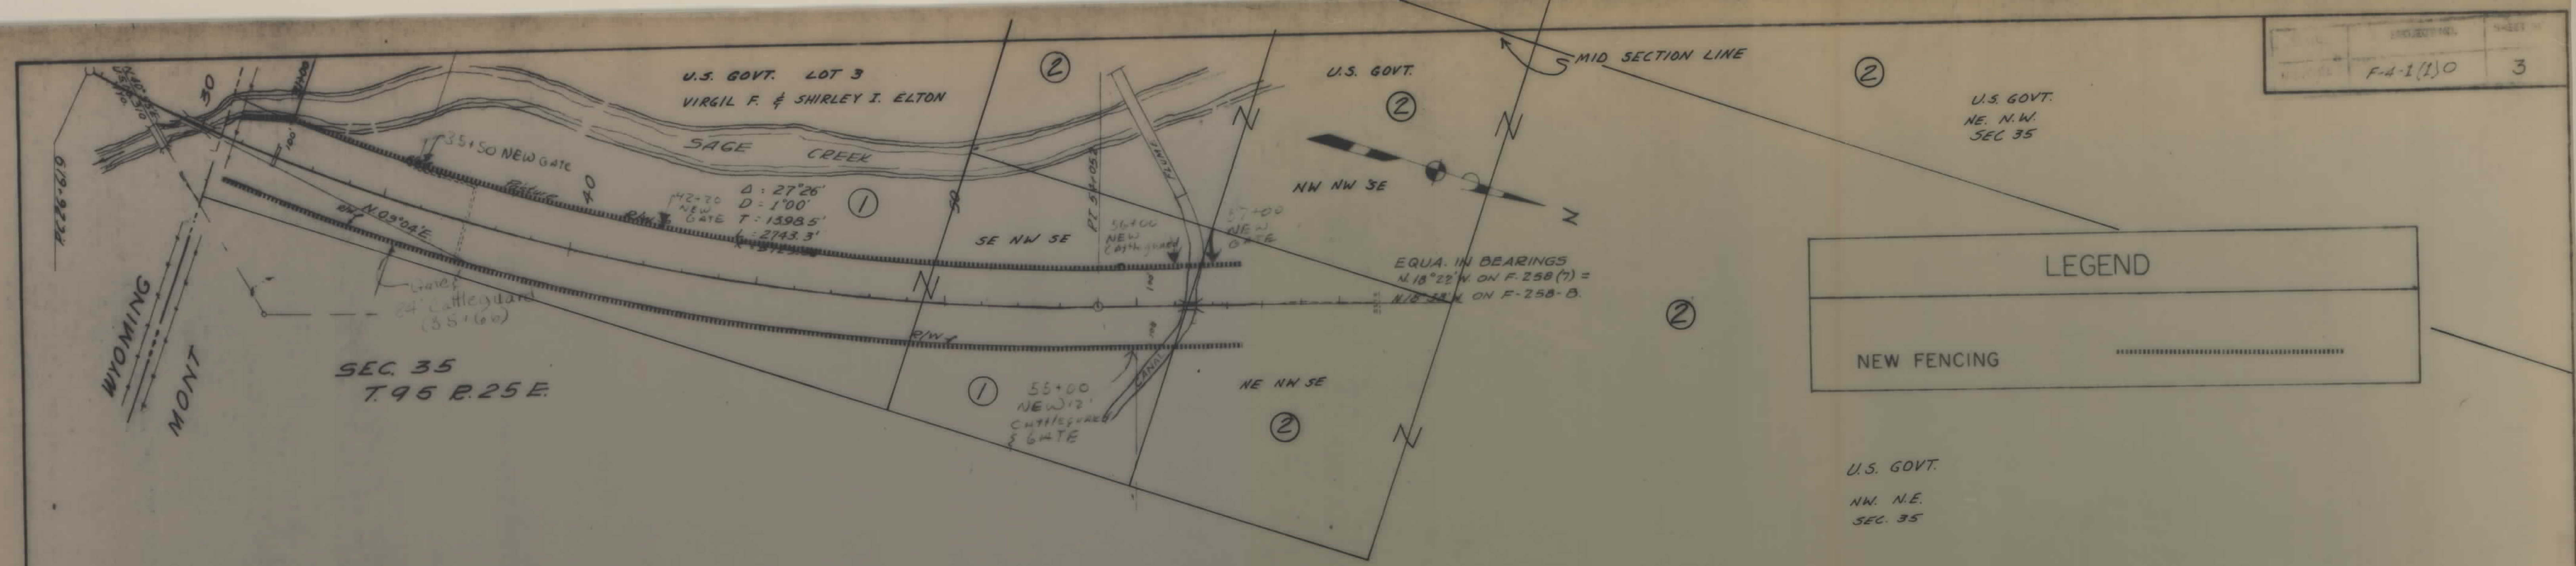

OWNERSHIPS		
PARCEL	NAME	ADDRESS
1	VIRGIL F. & SHIRLEY I. ELTON	FRANNIE, WY. 82423
2	U.S. GOVT.	

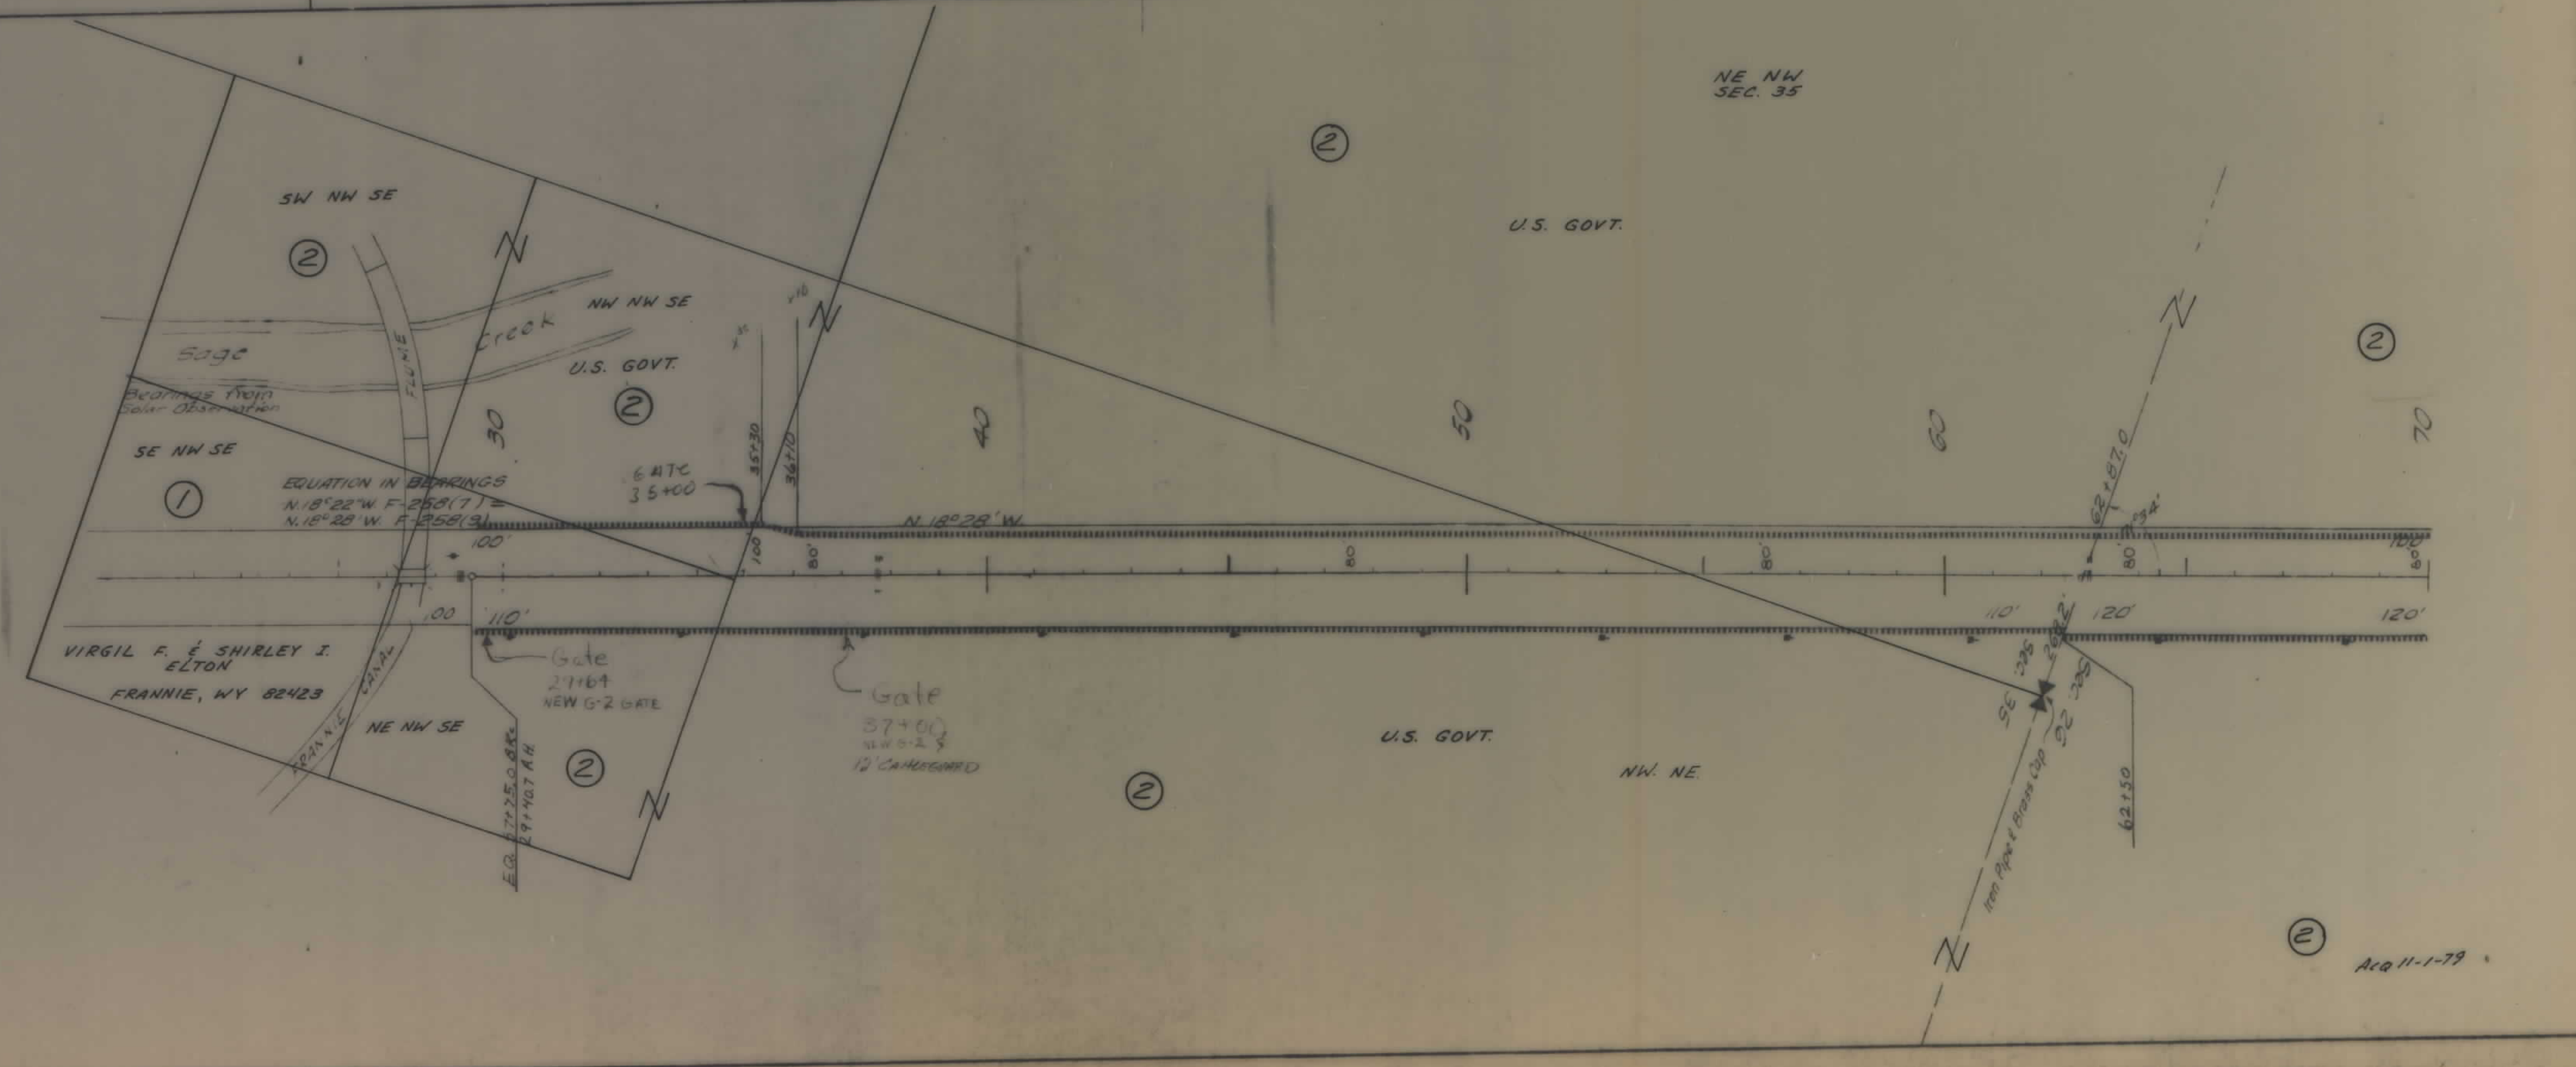


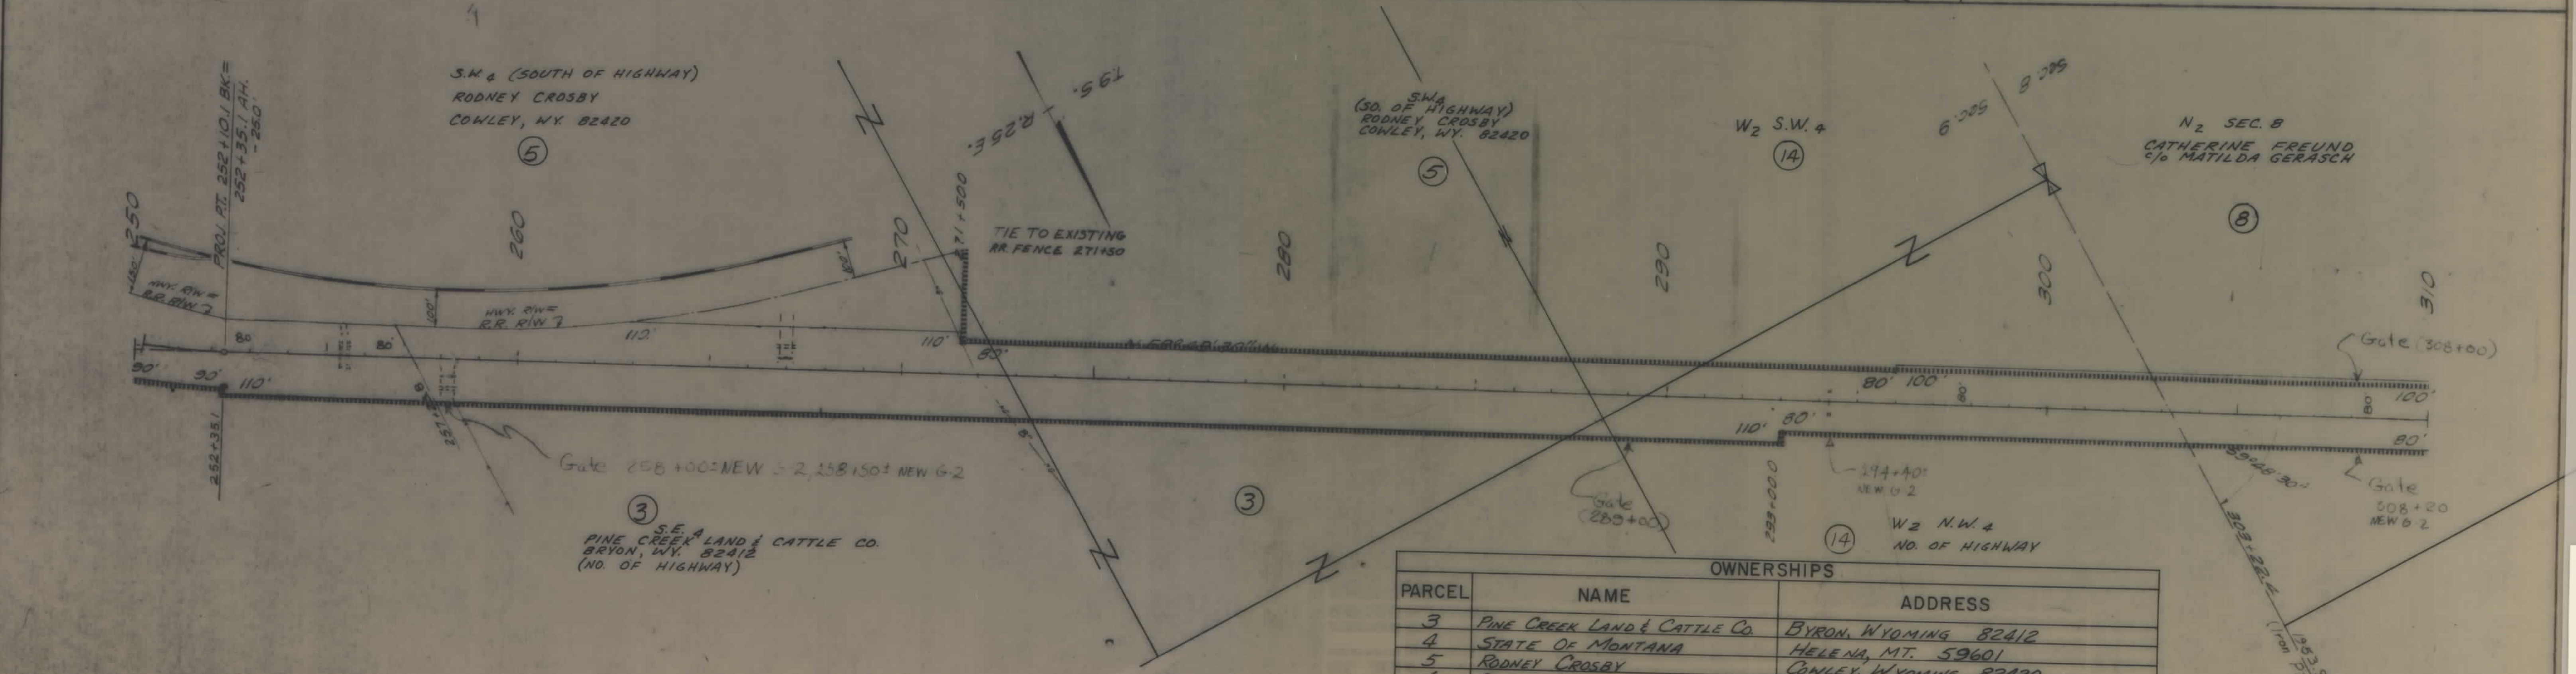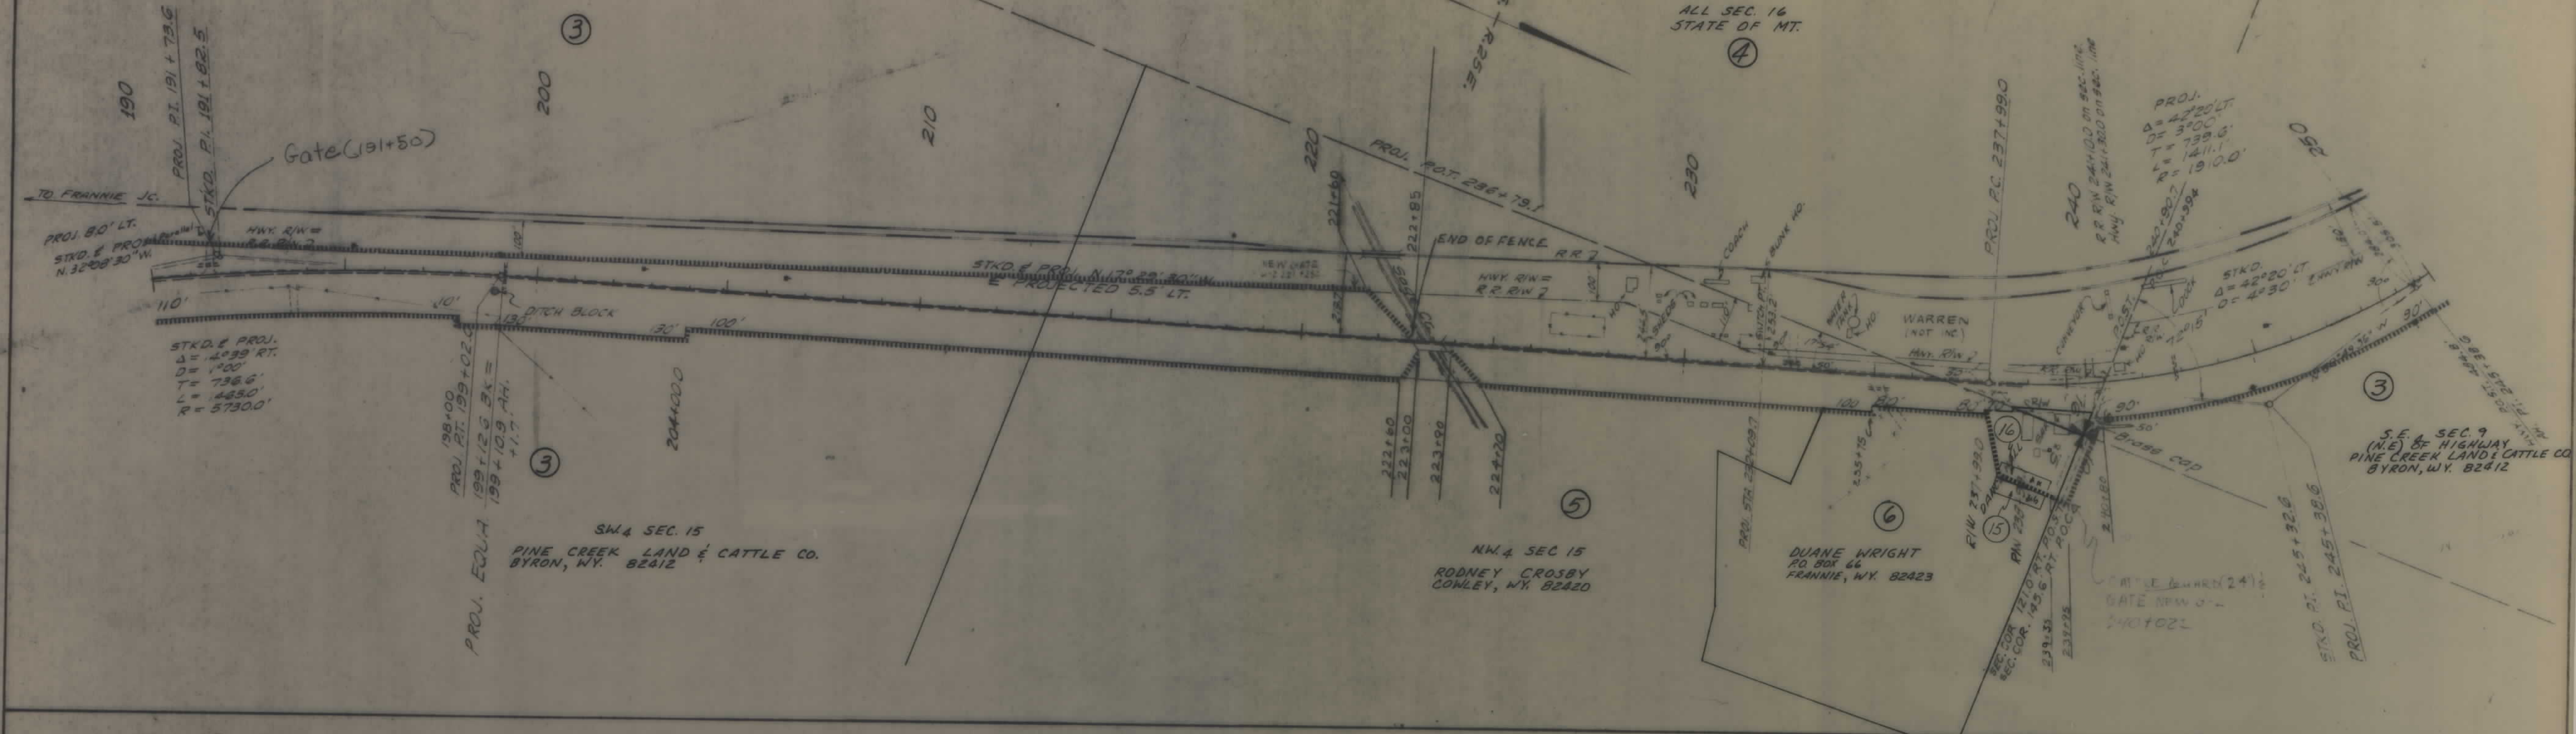



OWNERSHIPS		
PARCEL	NAME	ADDRESS
3	PINE CREEK LAND & CATTLE CO.	BYRON, WYOMING 82412
4	STATE OF MONTANA	HELENA, MT. 59601
5	RODNEY CROSBY	COWLEY, WYOMING 82420
6	DUANE WRIGHT	P.O. BOX 66, FRANNIE, WY. 82423
7	DELETED	
8	CATHERINE FREUND & MATILDA GERASCH	
14	THOMAS & MARY McBRIDE	


15	PARROT LODGE 308 MAYSVILLE	MO. (LESSEE) GALA WILSON 110 S. 4 BRIDGE
16	BARRY DABNEY ETAL % LADY HATHCO	2275 GAYLORD ST, SAGINAW, MICHIGAN 48601

Aug 11-1-79
1-23-80

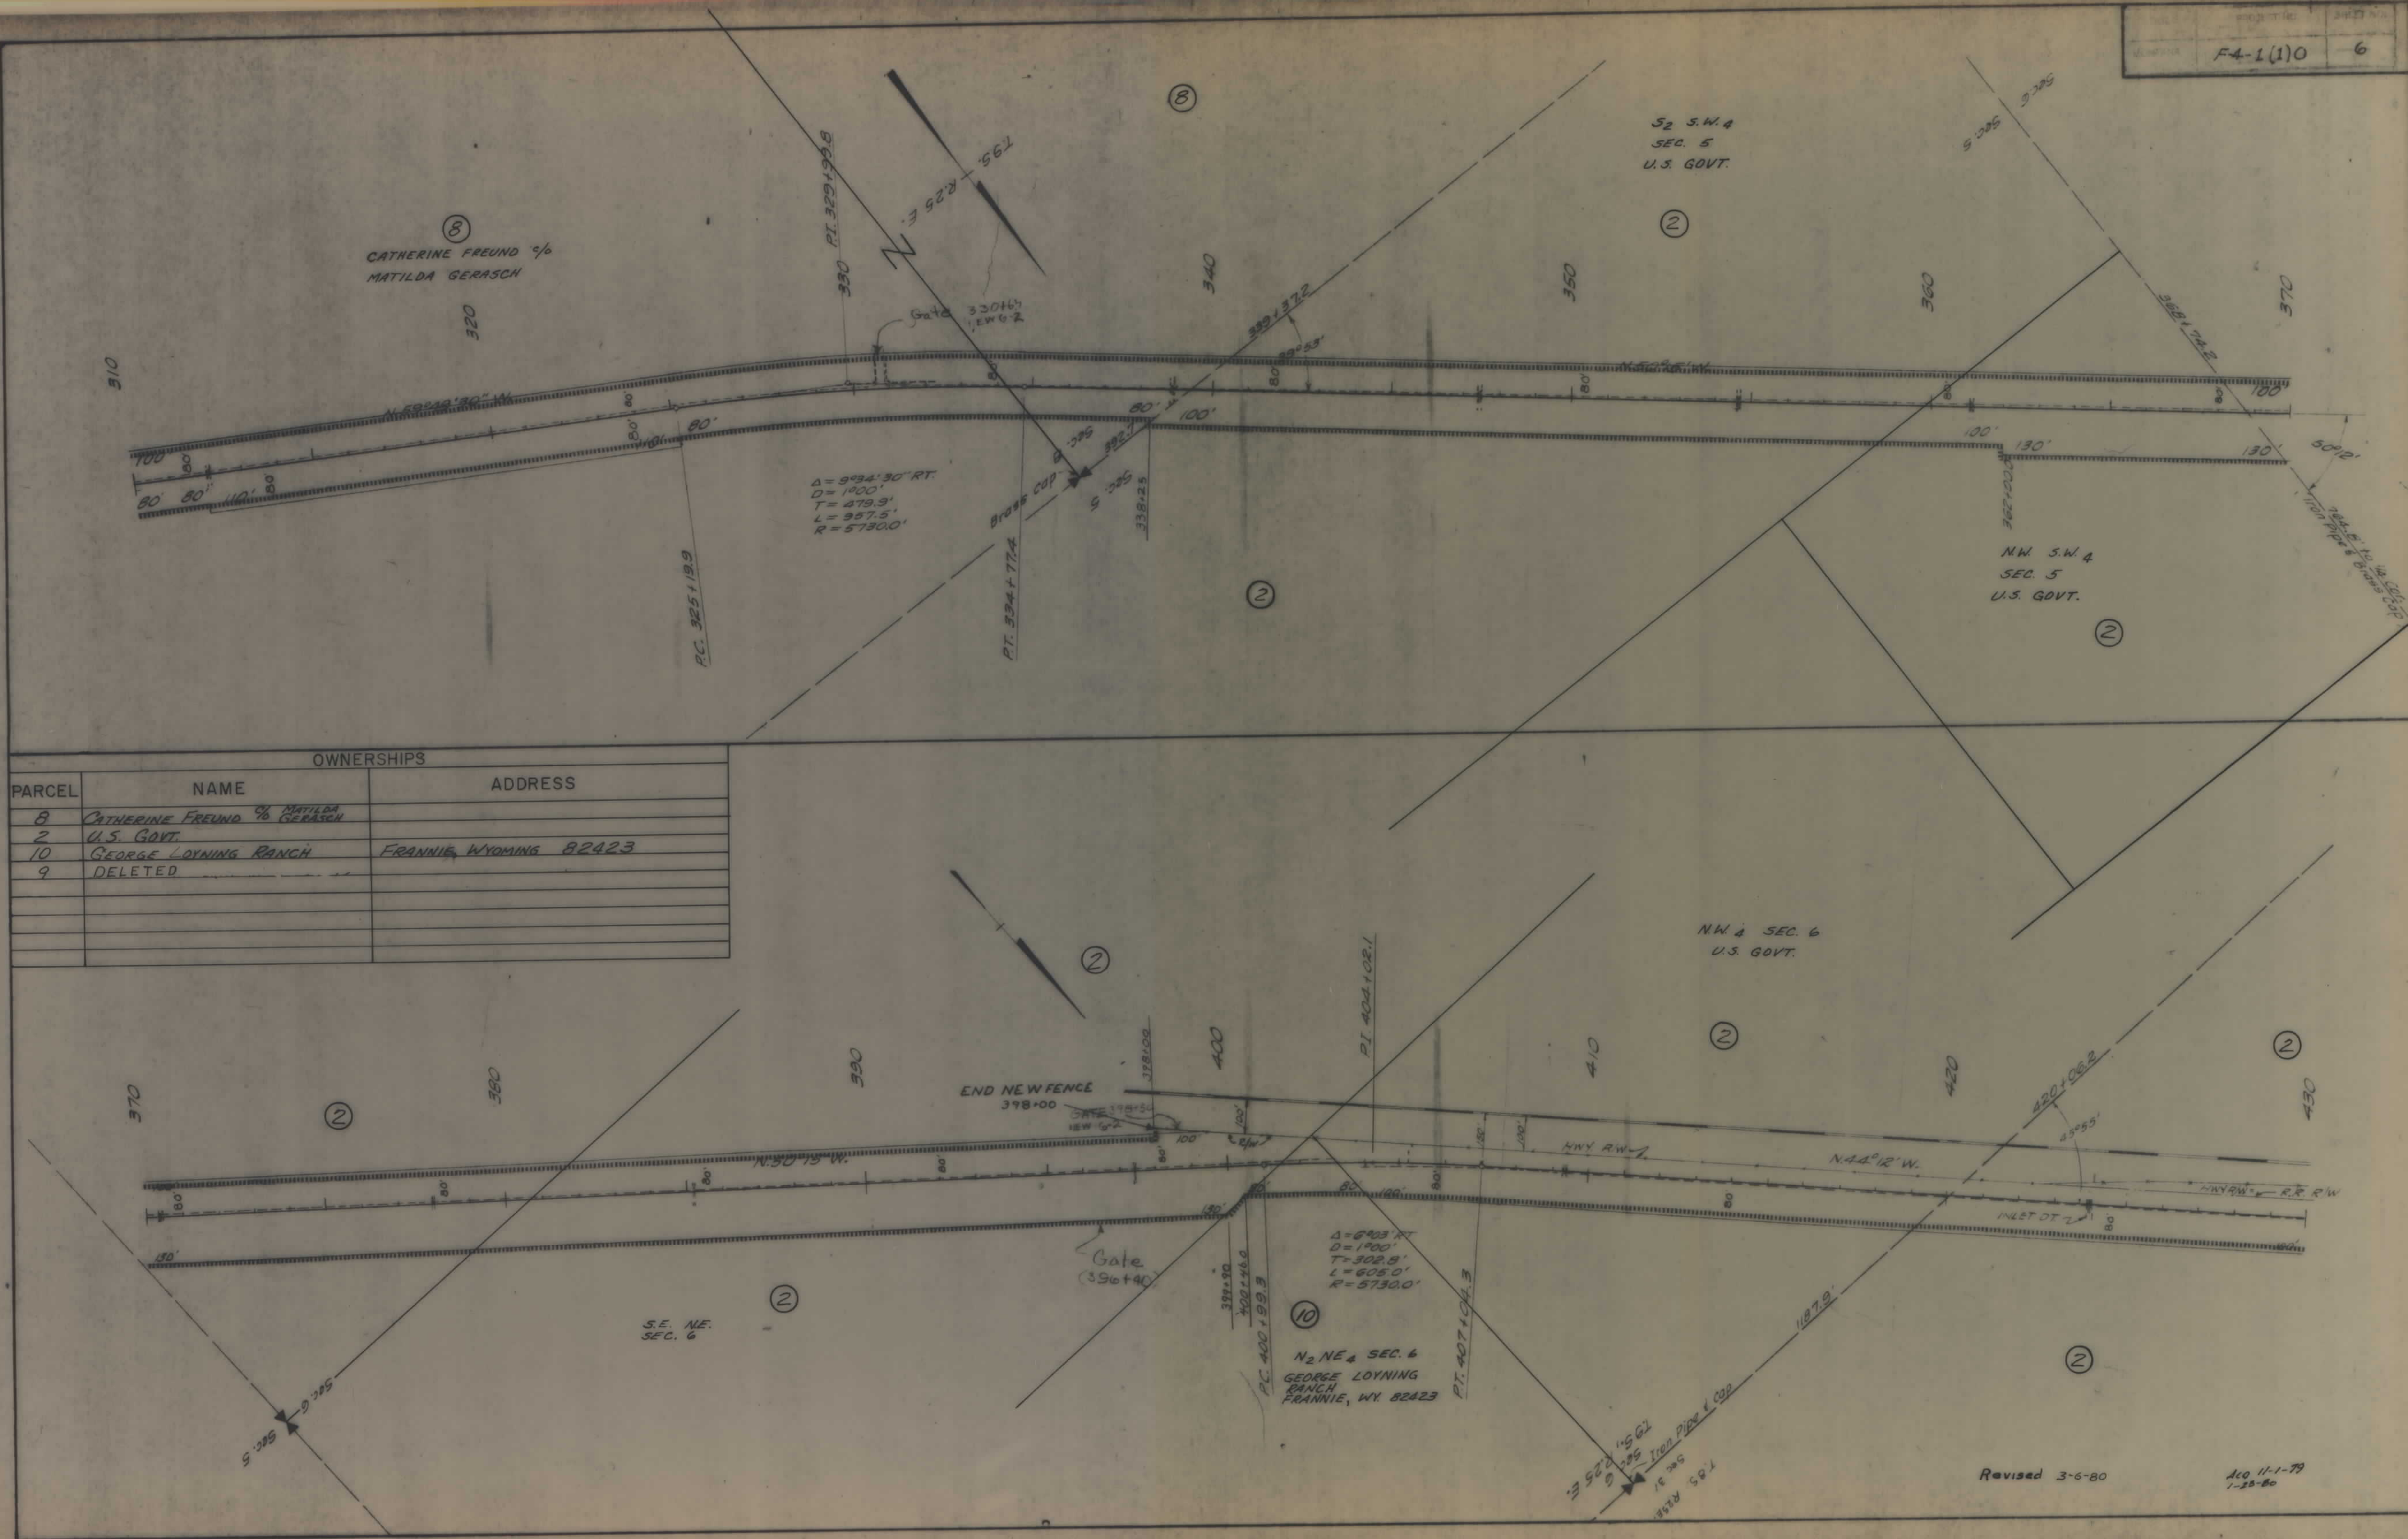


OWNERSHIPS		
PARCEL	NAME	ADDRESS
8	CATHERINE FREUND % MATILDA GERASCH	
2	U.S. GOVT.	
10	GEORGE LOYNING RANCH	FRANNIE, WYOMING 82423
9	DELETED	

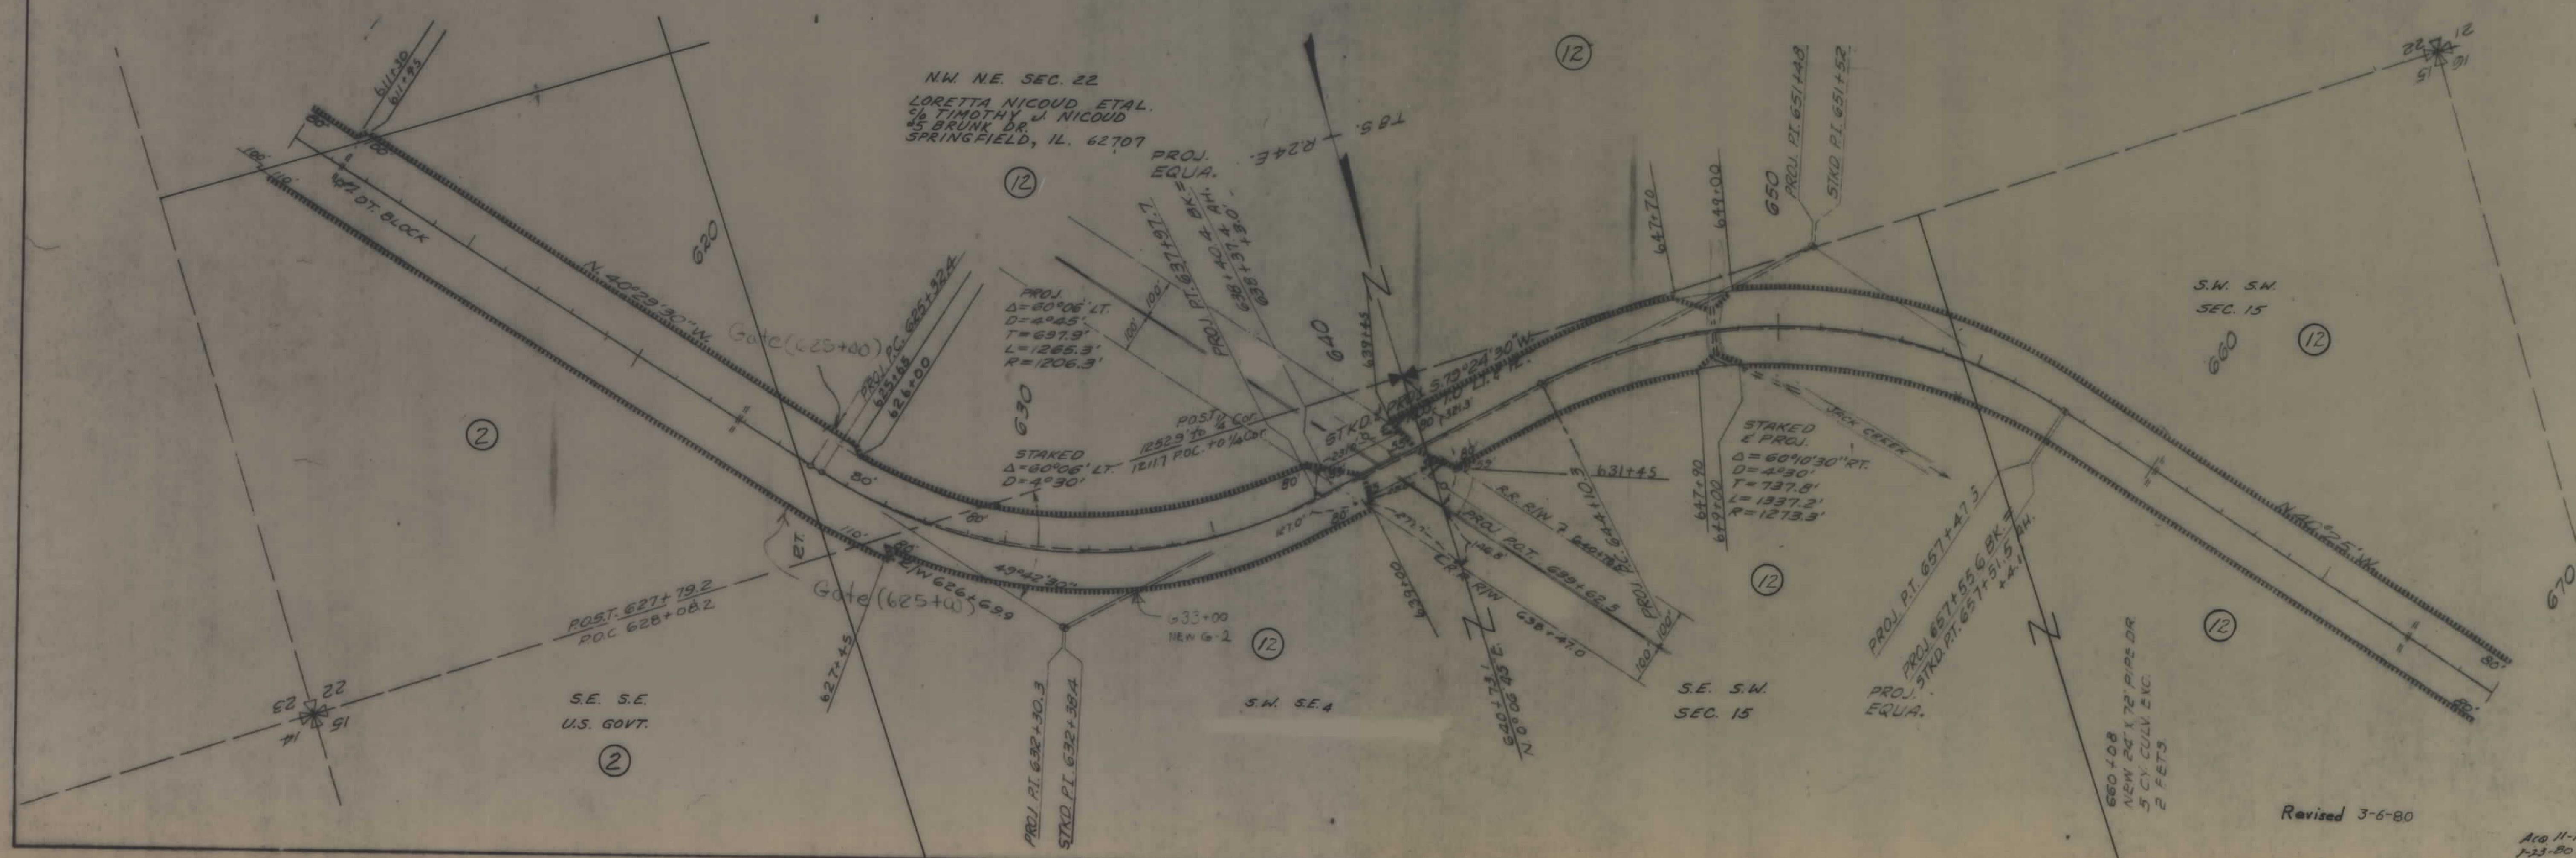
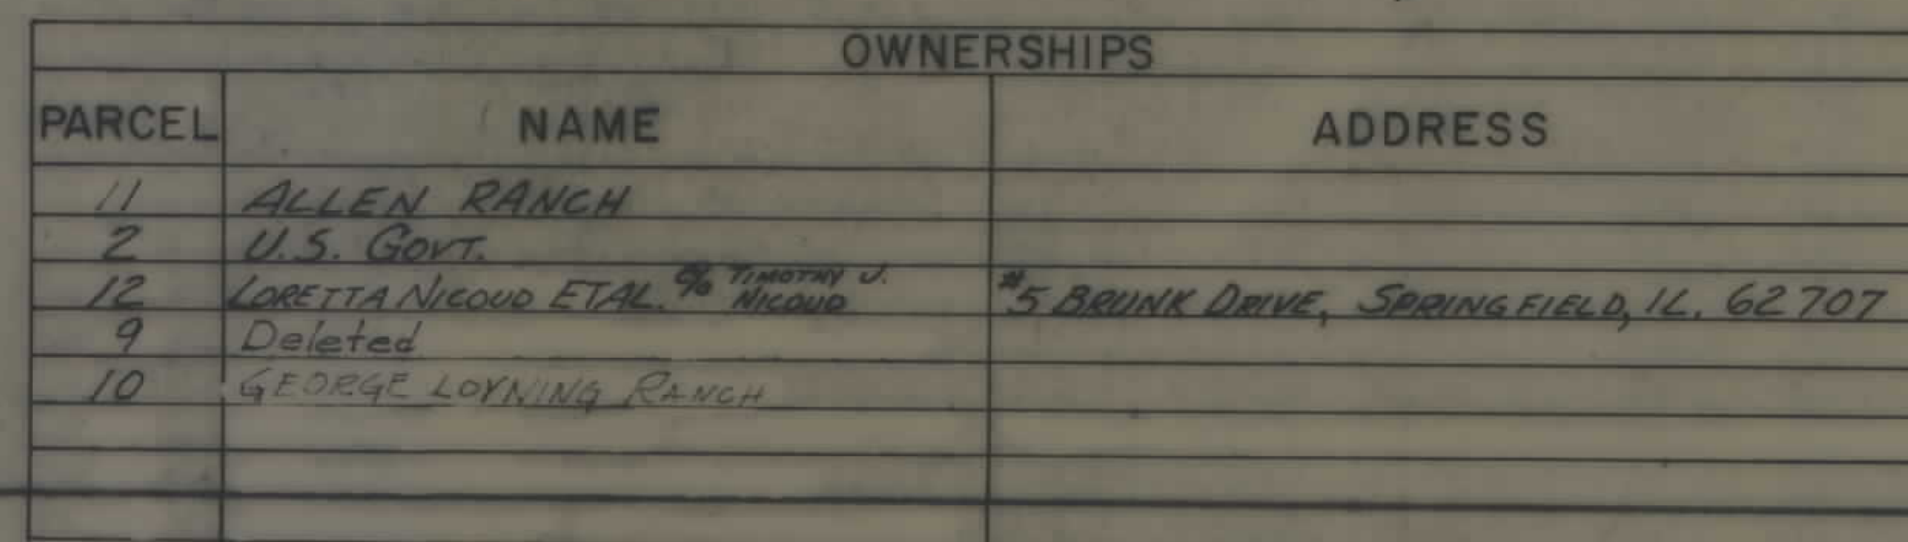


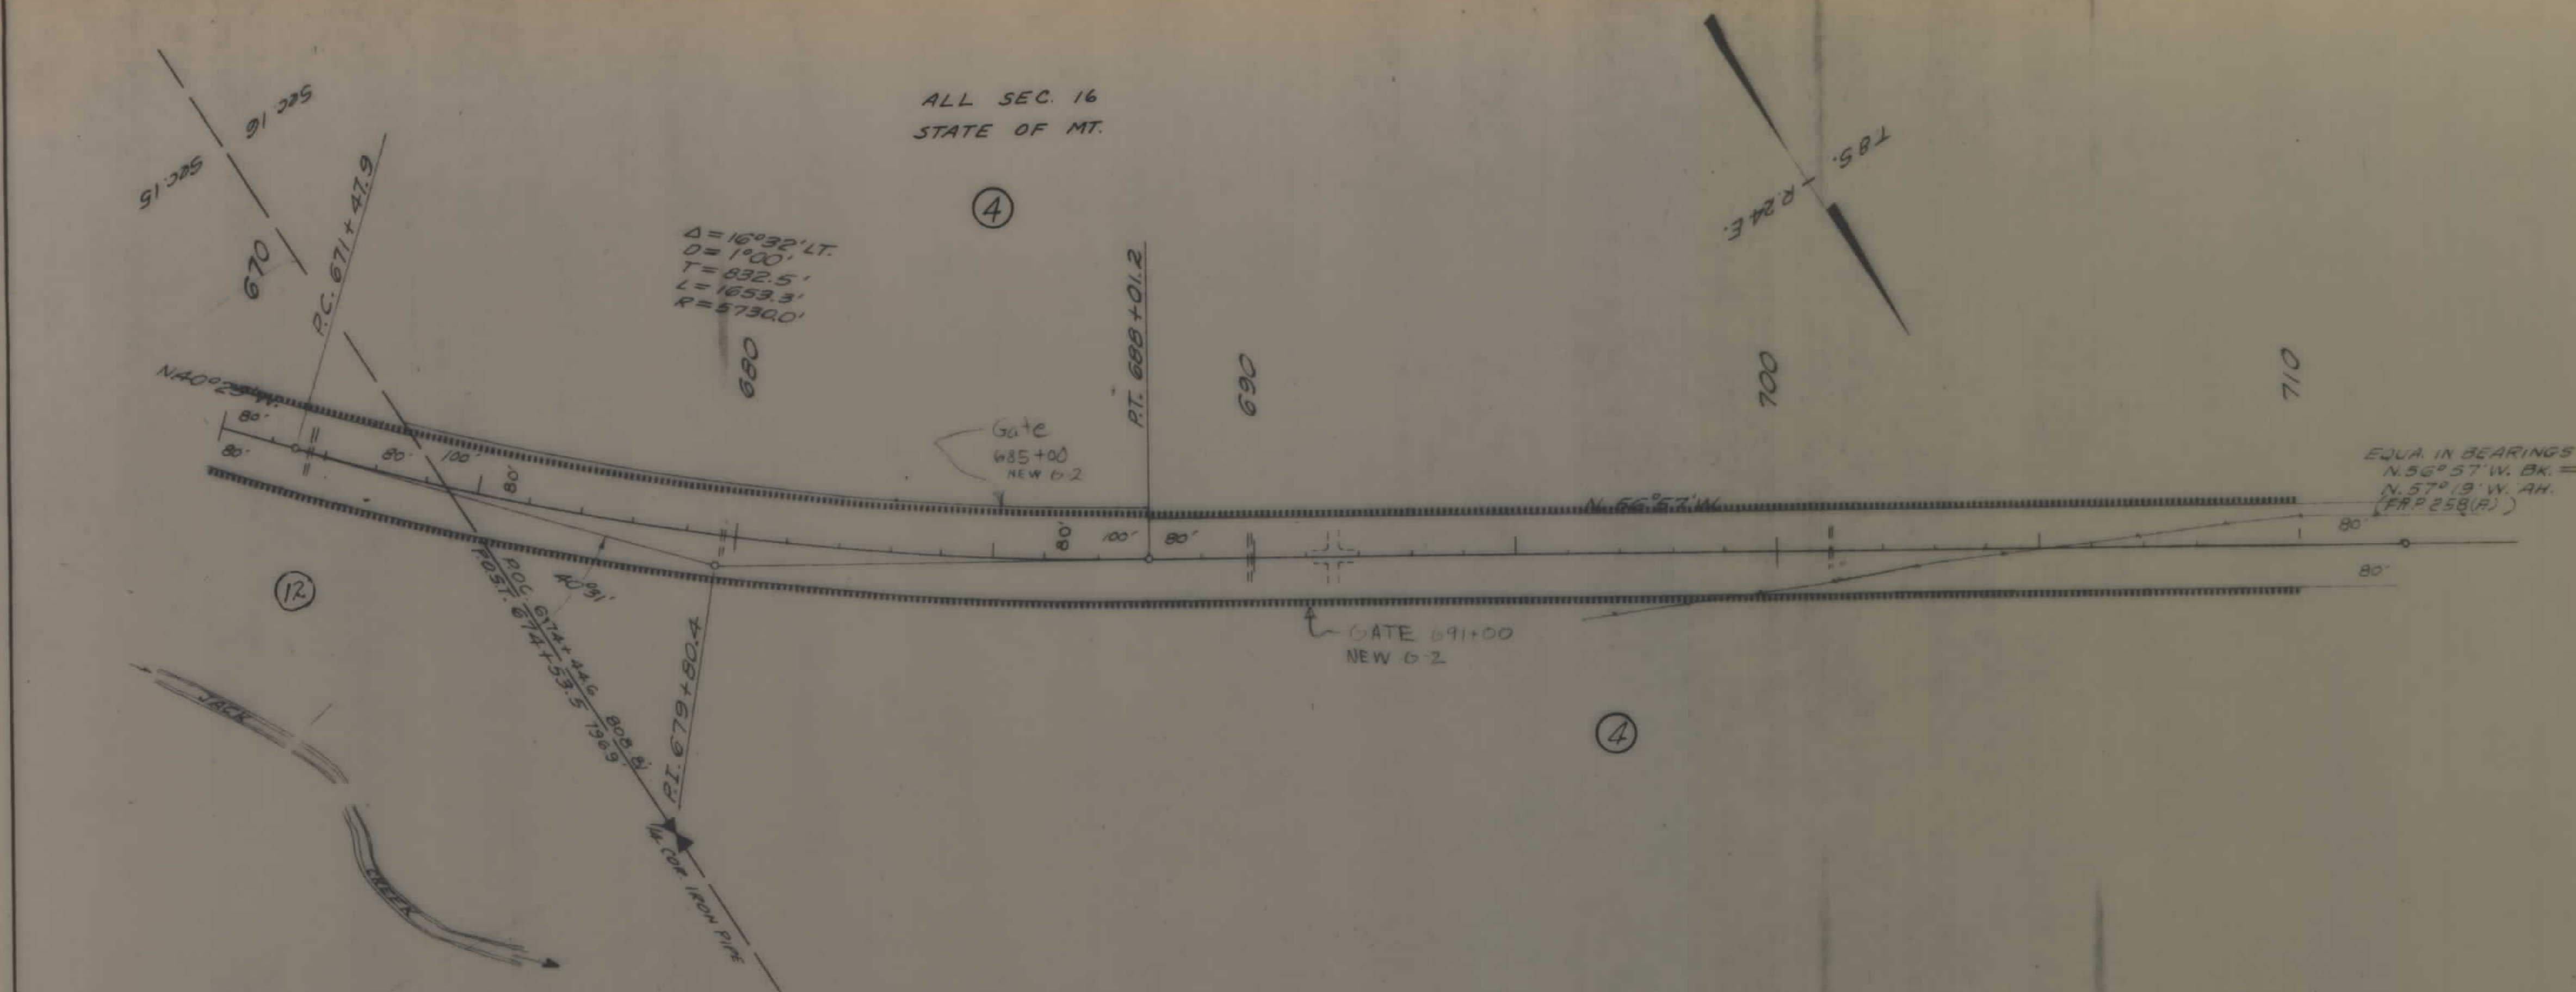



OWNERSHIPS		
PARCEL	NAME	ADDRESS
10	GEORGE LOYNING RANCH	
4	STATE OF MONTANA	HELENA, MT. 59601
13	MARK LEWIS	COWLEY, WY. 82420

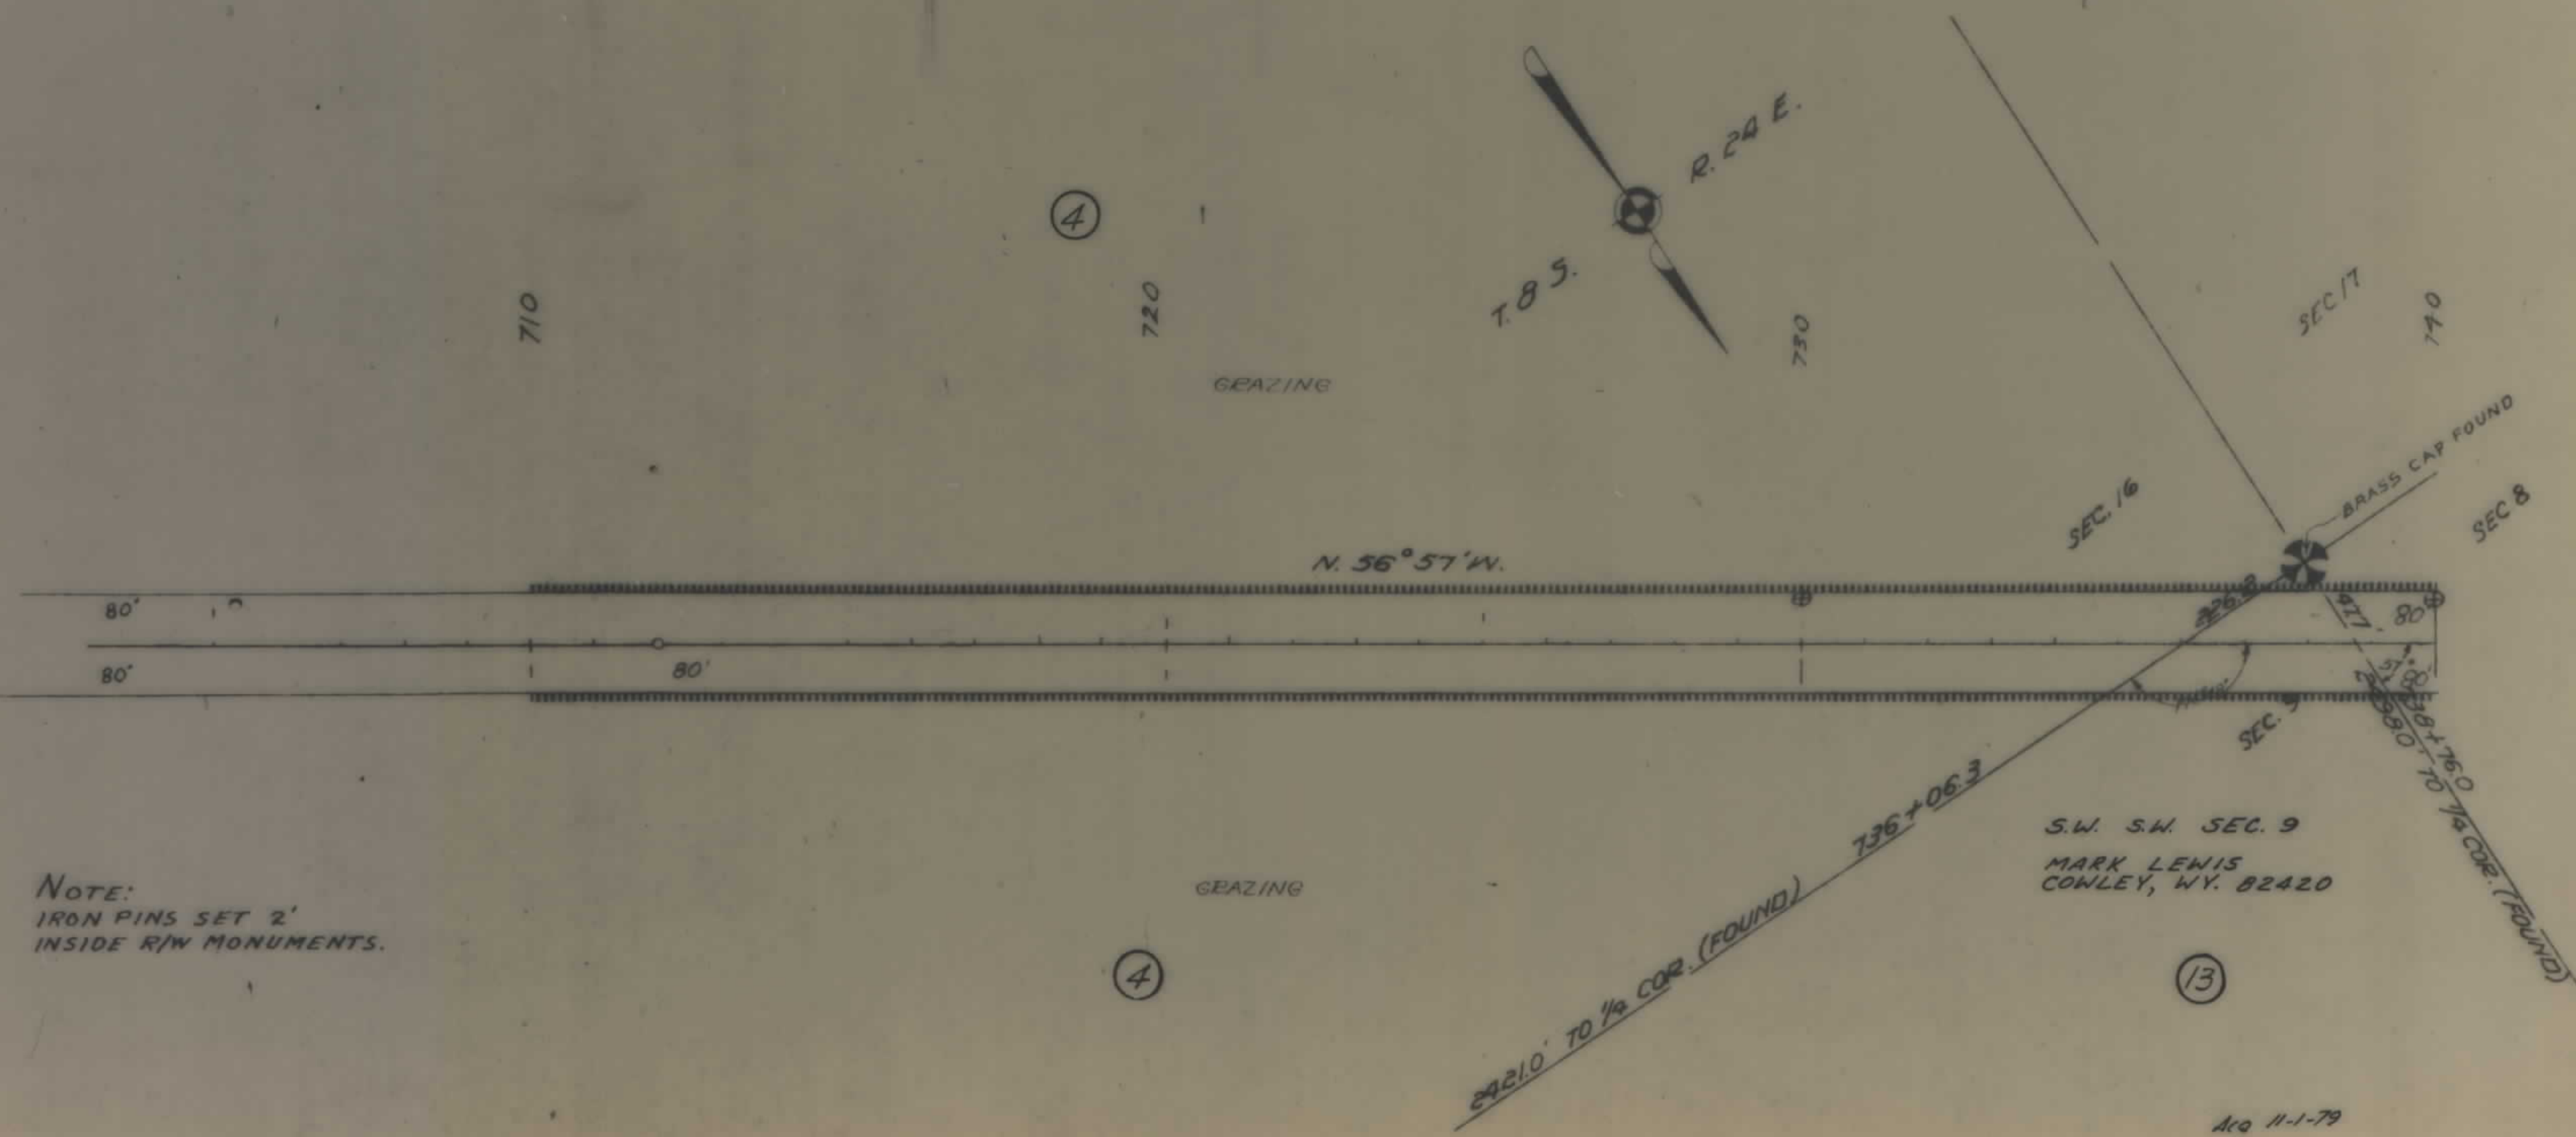

NOTE:
IRON PINS SET 2'
INSIDE R/W MONUMENTS.

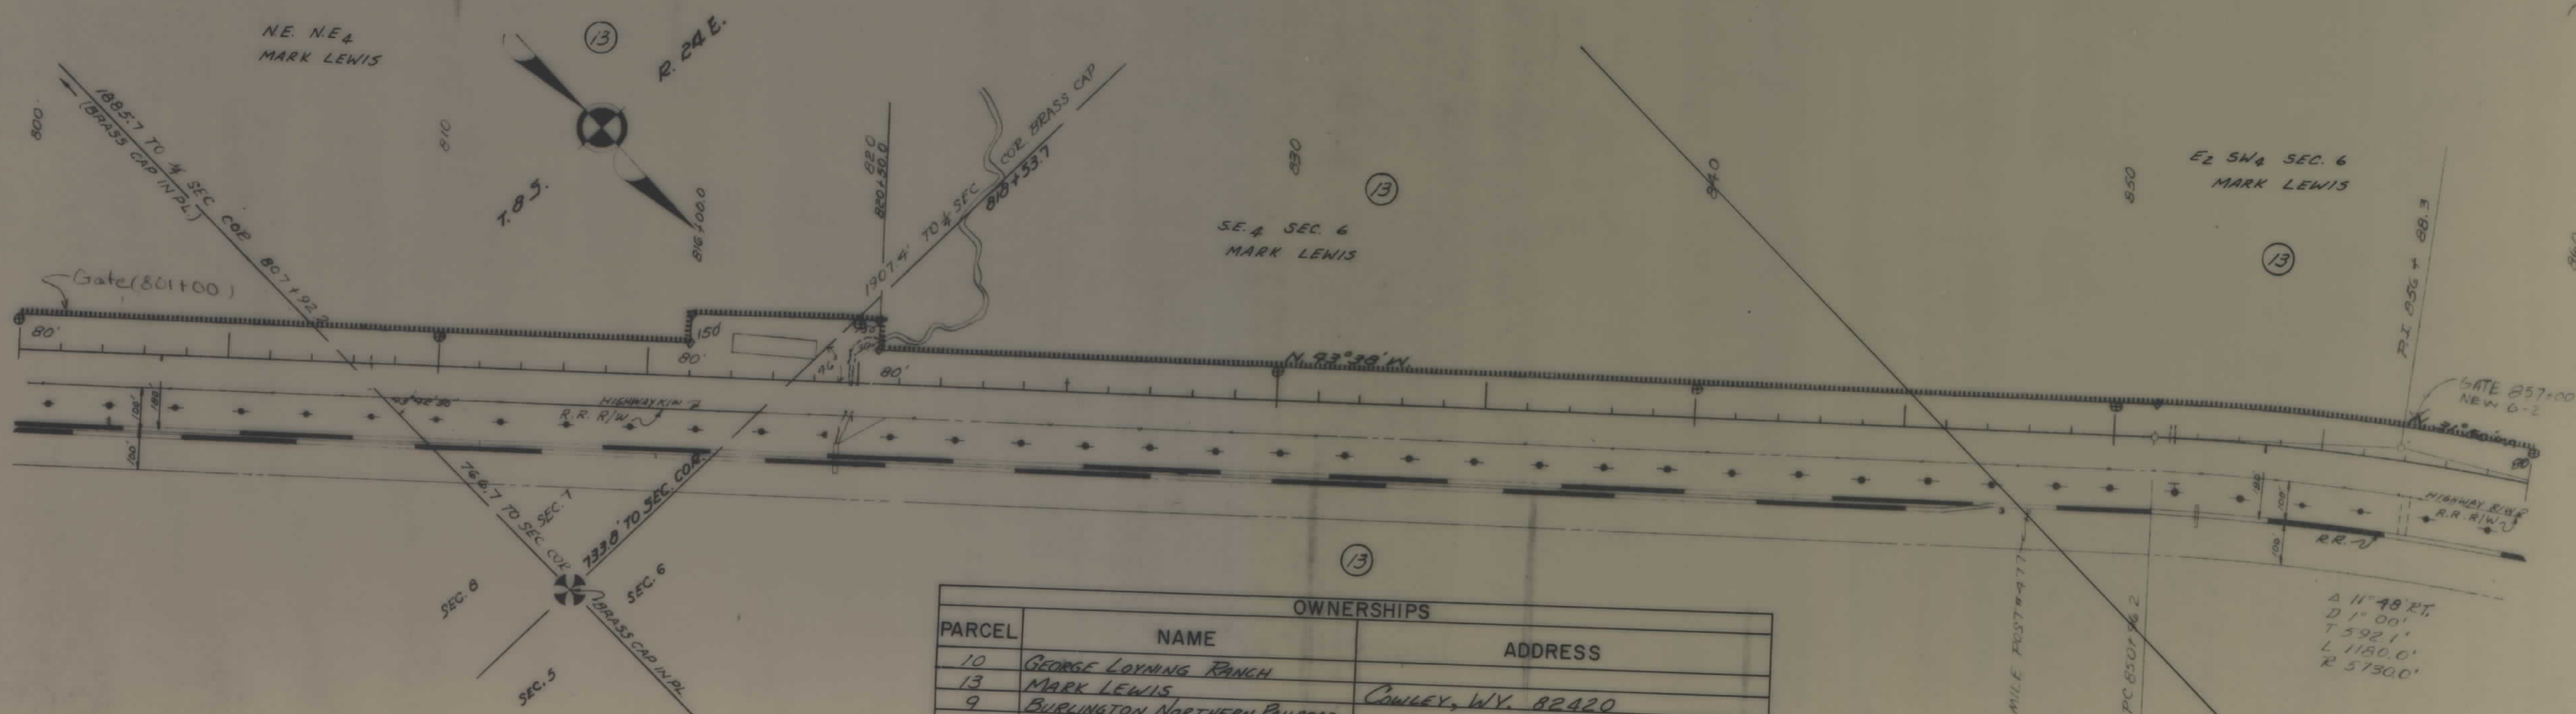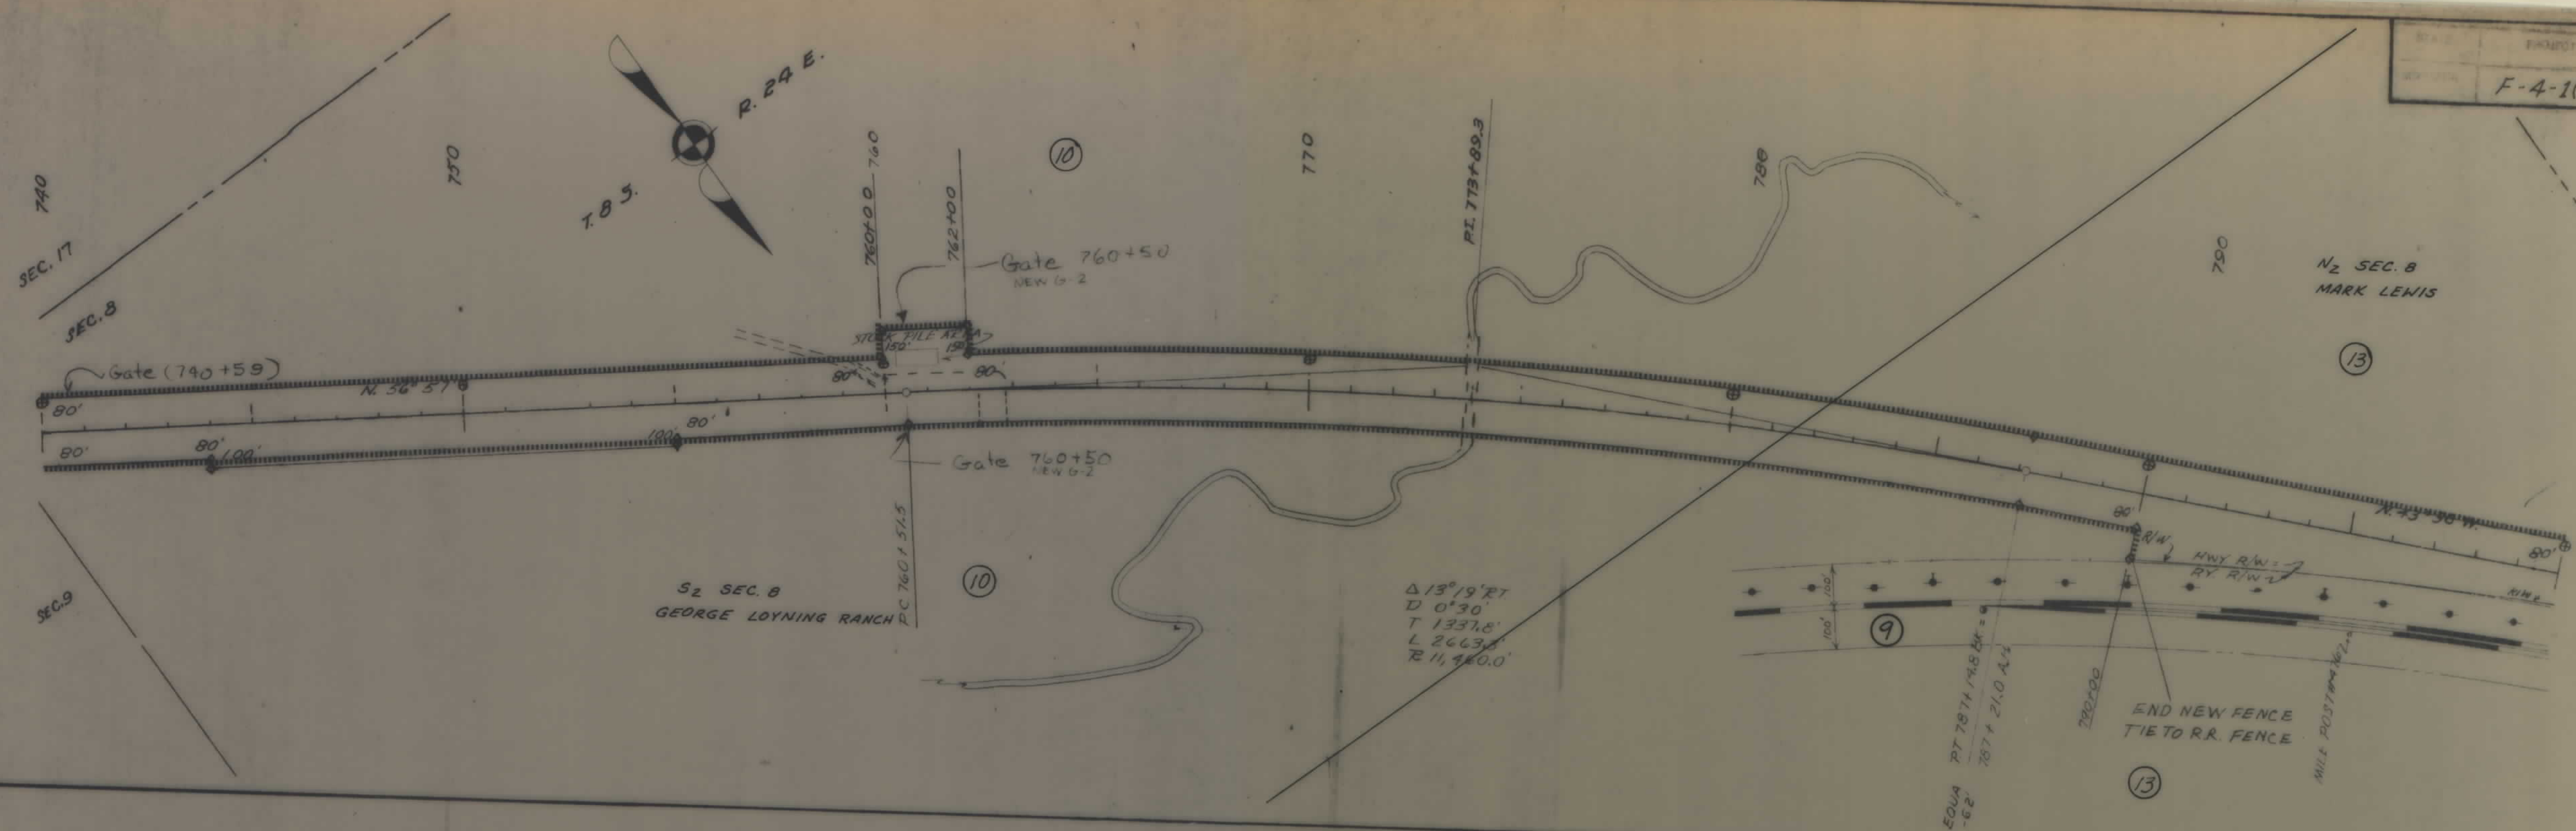

OWNERSHIPS		
PARCEL	NAME	ADDRESS
10	GEORGE LOYNING RANCH	
13	MARK LEWIS	COWLEY, WY. 82420
9	BURLINGTON NORTHERN RAILROAD	

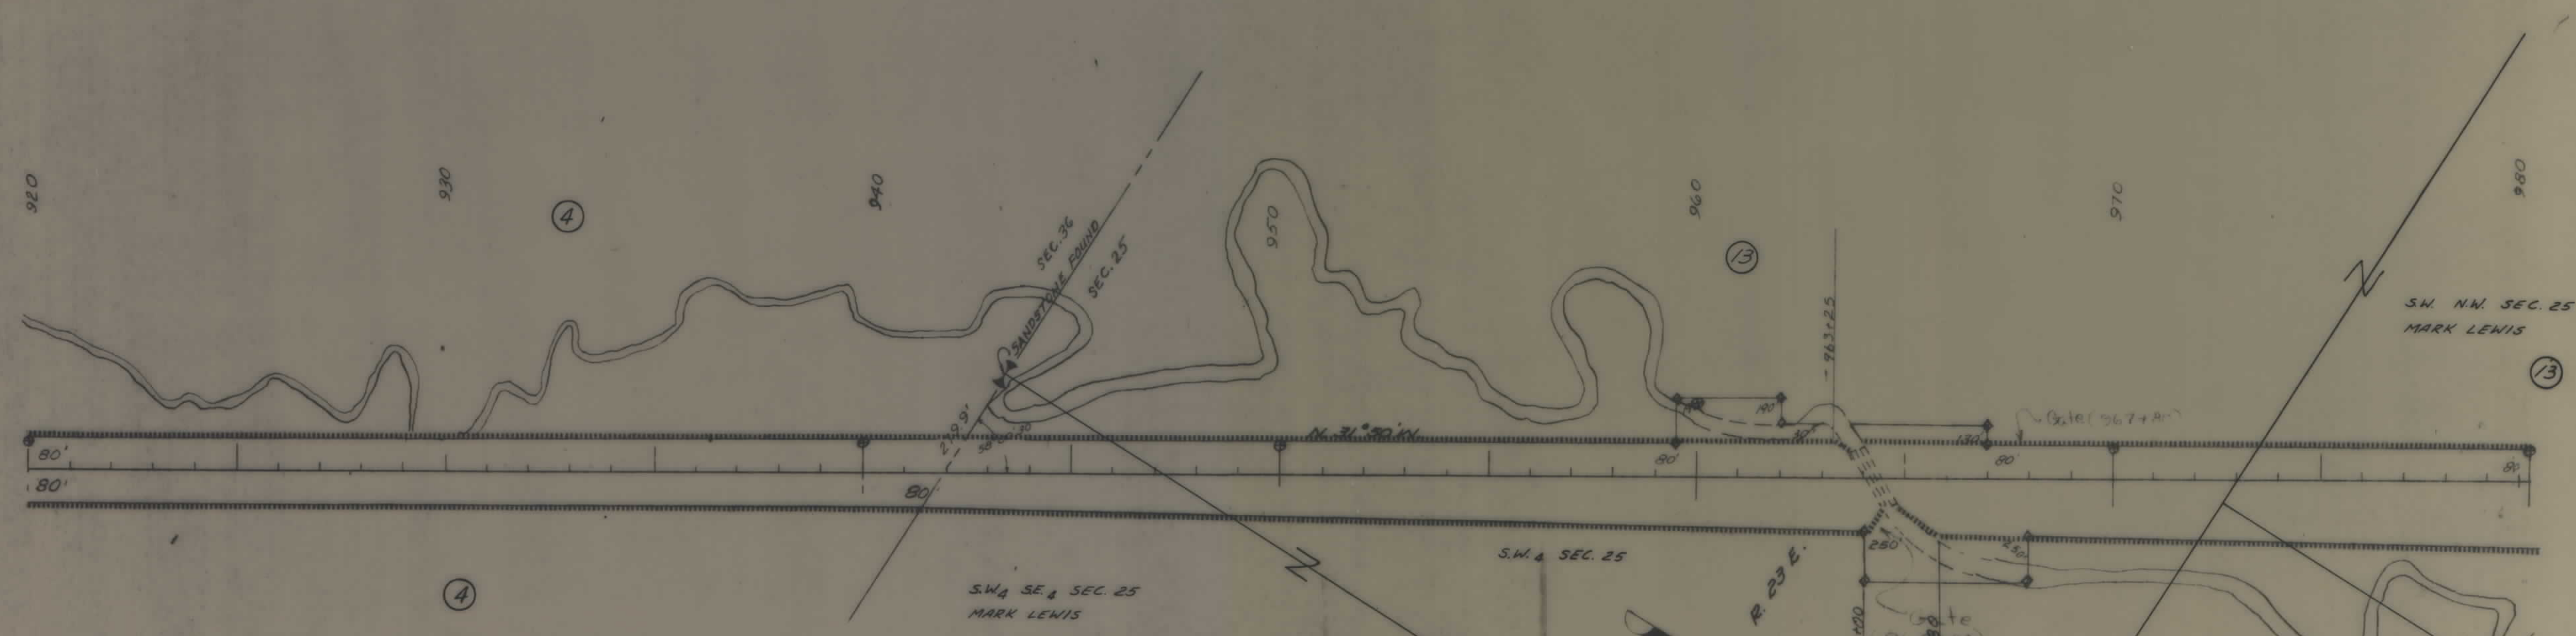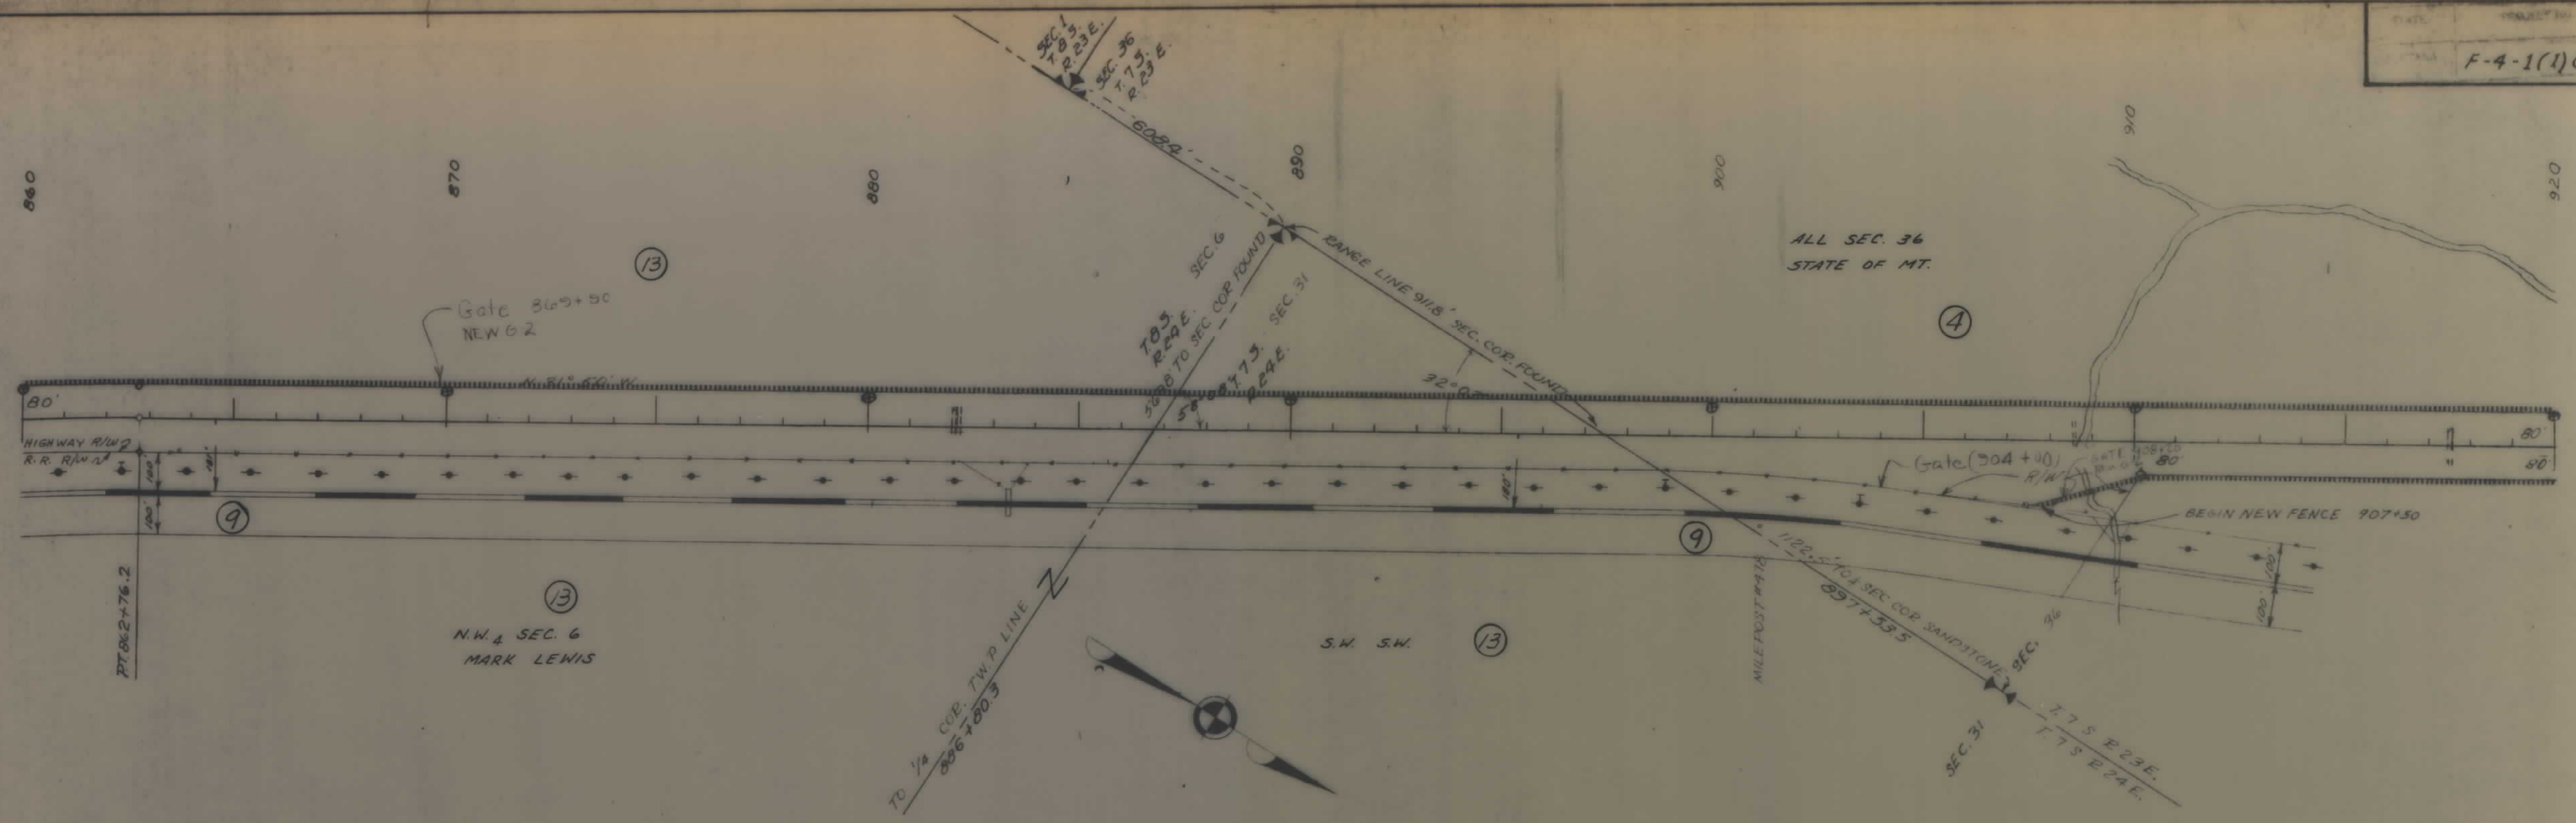

OWNERSHIPS		
PARCEL	NAME	ADDRESS
13	MARK LEWIS	COWLEY, WY. 82420
4	STATE OF MONTANA	HELENA, MT. 59601
9	BURLINGTON NORTHERN RAILROAD	
10	GEORGE LOYNING RANCH	

OWNERSHIPS		
PARCEL	NAME	ADDRESS
13	MARK LEWIS	COWLEY, N.Y. 82420
2	U.S. GOVT.	
10	GEORGE LOYNING RANCH	

