


PLANS
NOT
TO
SCALE

FED. ROAD DIST. NO.	STATE OF	FED. AID PROJECT NUMBERS		STATE	SHEET	TOTAL
		CONST NO.	R/W NO.	NO.	NO.	SHEETS
8	MONTANA		F4-116/43		3	7

CONSTRUCTION LIMITS TOP OF CUT TOE OF FILL 		STATE OF MONTANA STATE HIGHWAY COMMISSION LAND REQUIRED FOR RIGHT OF WAY	
MAP TRANS. TO R/W MAP REVISED 2-27-86		CARBON COUNTY	
FINANCIAL APPROVAL 7-1-83		SCALE 1" = 50' MAP COMPLETED	

OWNERSHIPS					
PARCEL	NAME	ADDRESS	TOTAL AREA	GROSS R/W AREA	P.T.W. AREA
1	N.P. RR.	SEE SHEET NO. 7			

STATE	R/W NO.	SHEET NO.	NUMBER SHEETS
MONTANA	F4-16)43	4	7

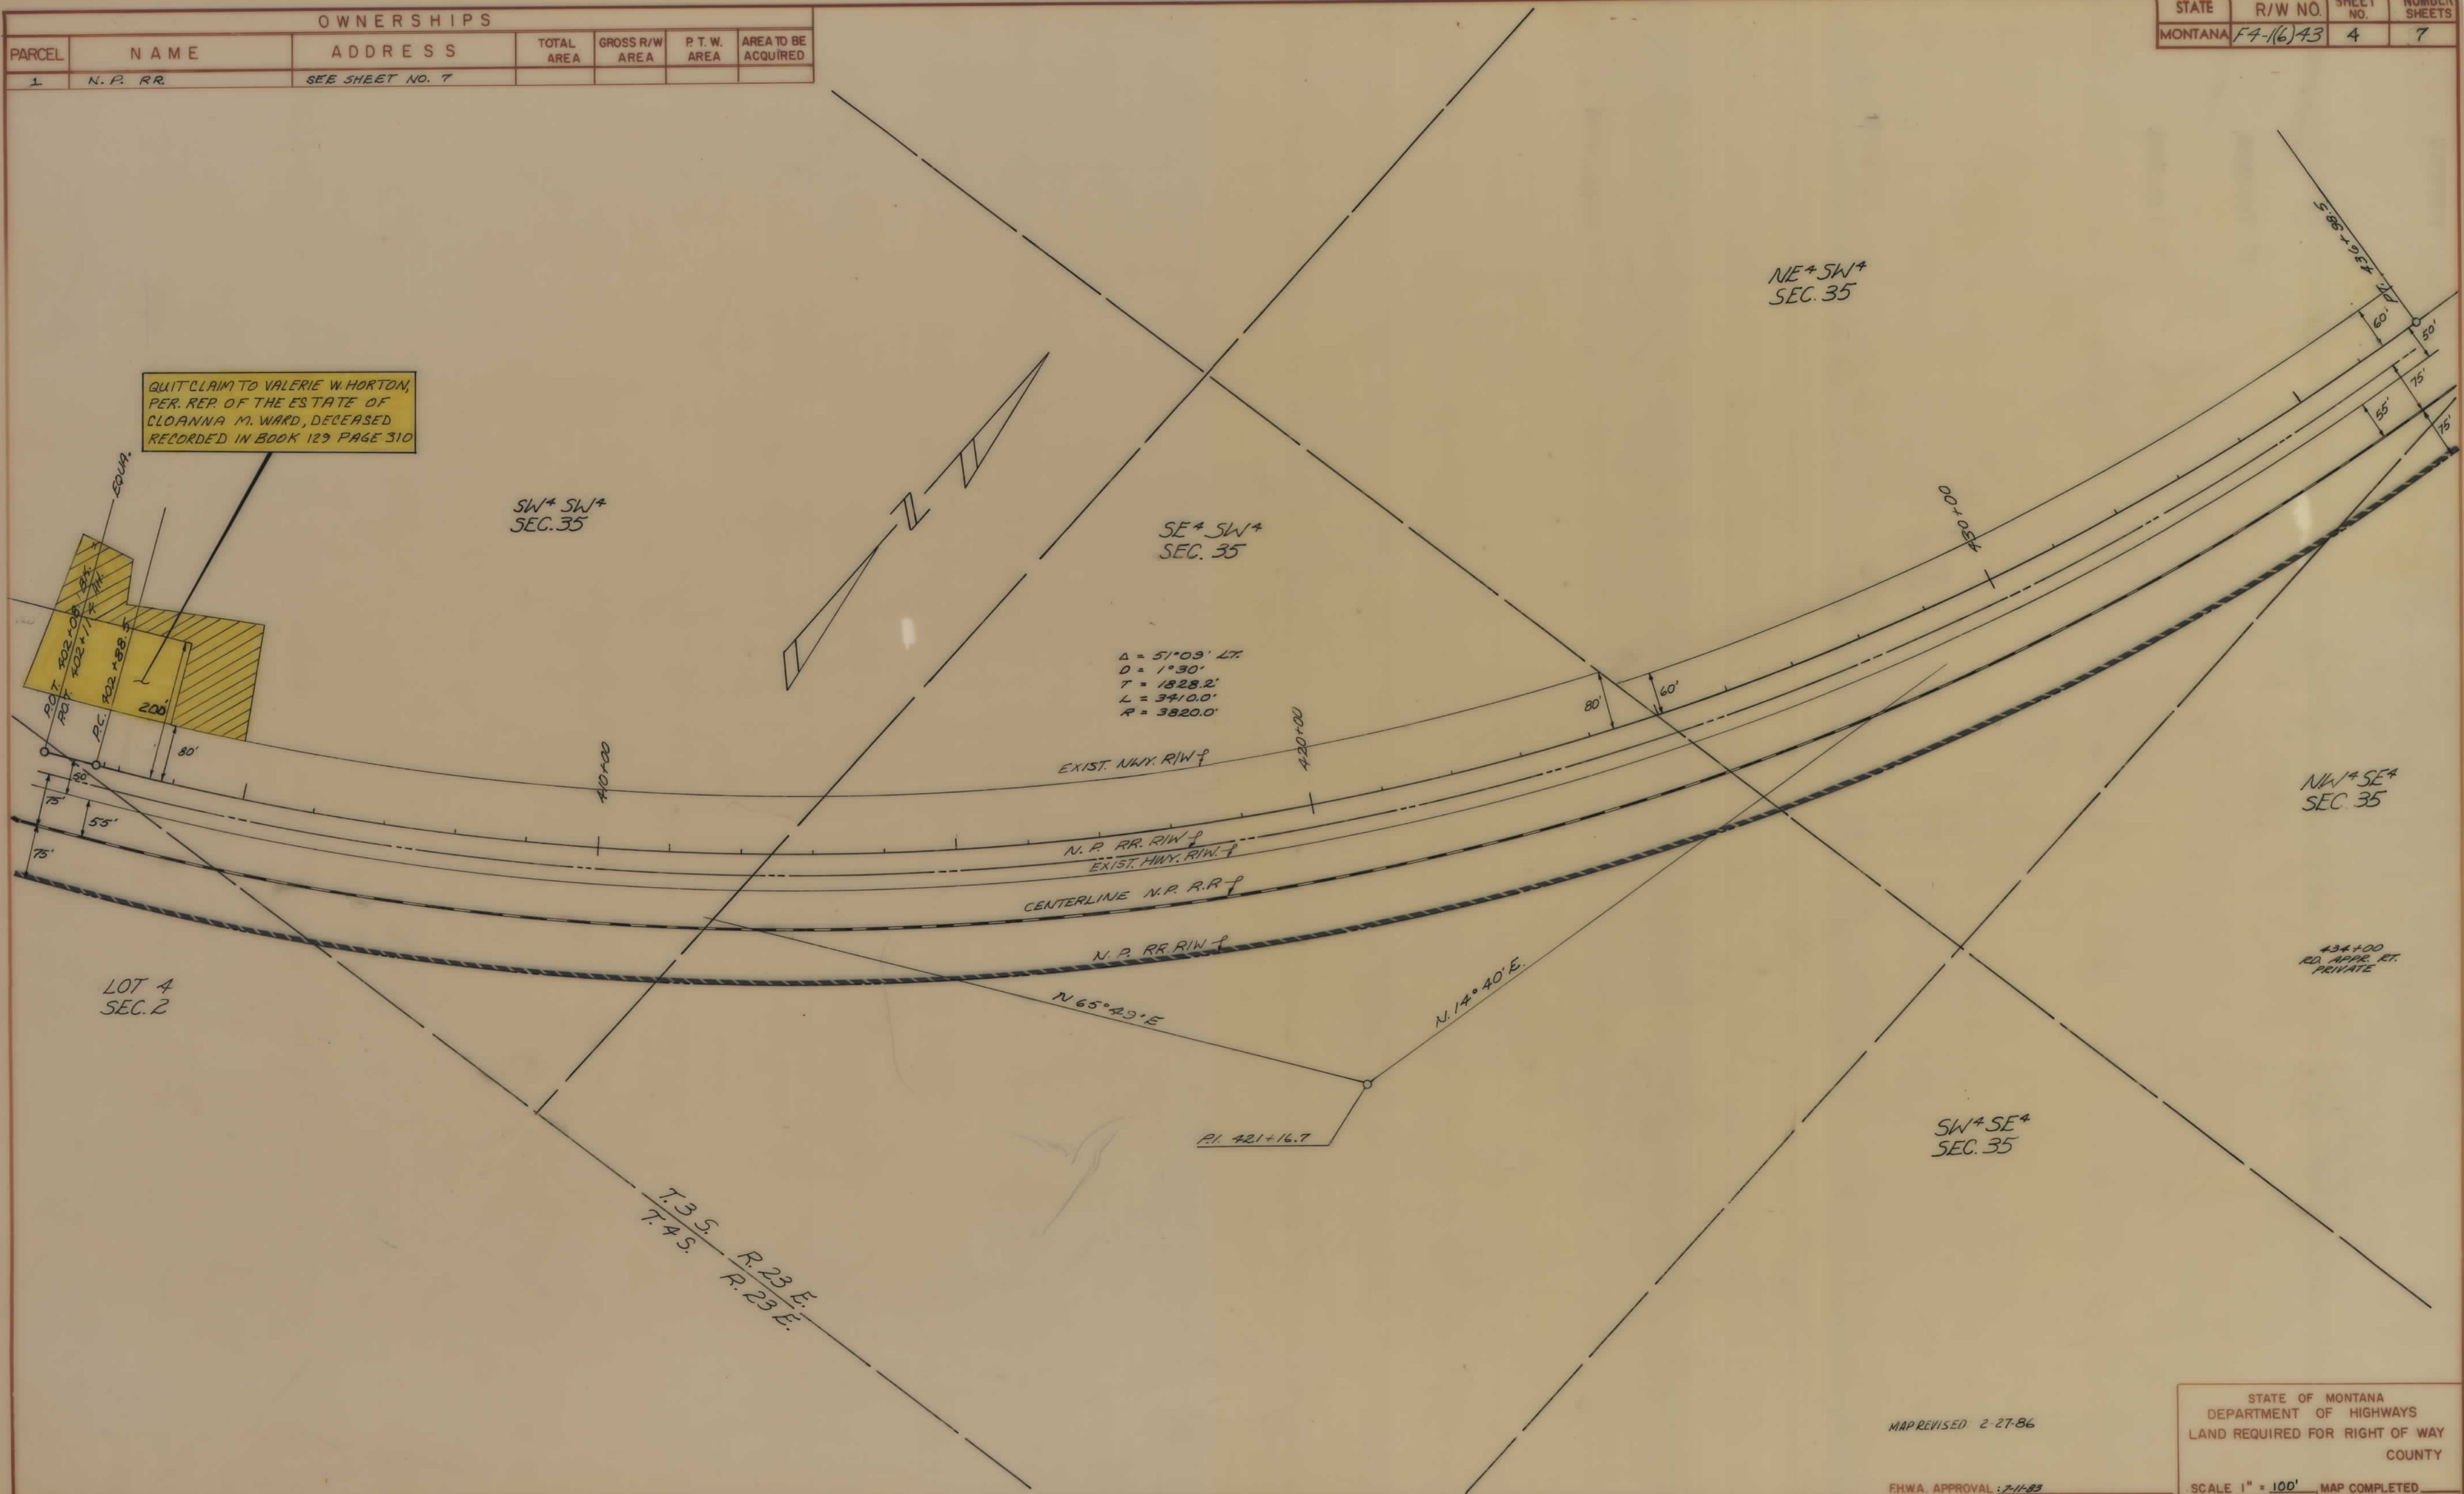

MAP REVISED 2-27-86


FHWA. APPROVAL: 7-11-83

STATE OF MONTANA
DEPARTMENT OF HIGHWAYS
LAND REQUIRED FOR RIGHT OF WAY
COUNTY

SCALE 1" = 100' MAP COMPLETED

PARCEL	NAME	ADDRESS	TOTAL AREA	GROSS R/W AREA	P.T.W. AREA	AREA TO BE ACQUIRED
1	N.P. RR.	SEE SHEET NO. 7				


STATE	R/W NO.	SHEET NO.	NUMBER SHEETS
MONTANA	F 4-1(6)43	5	7

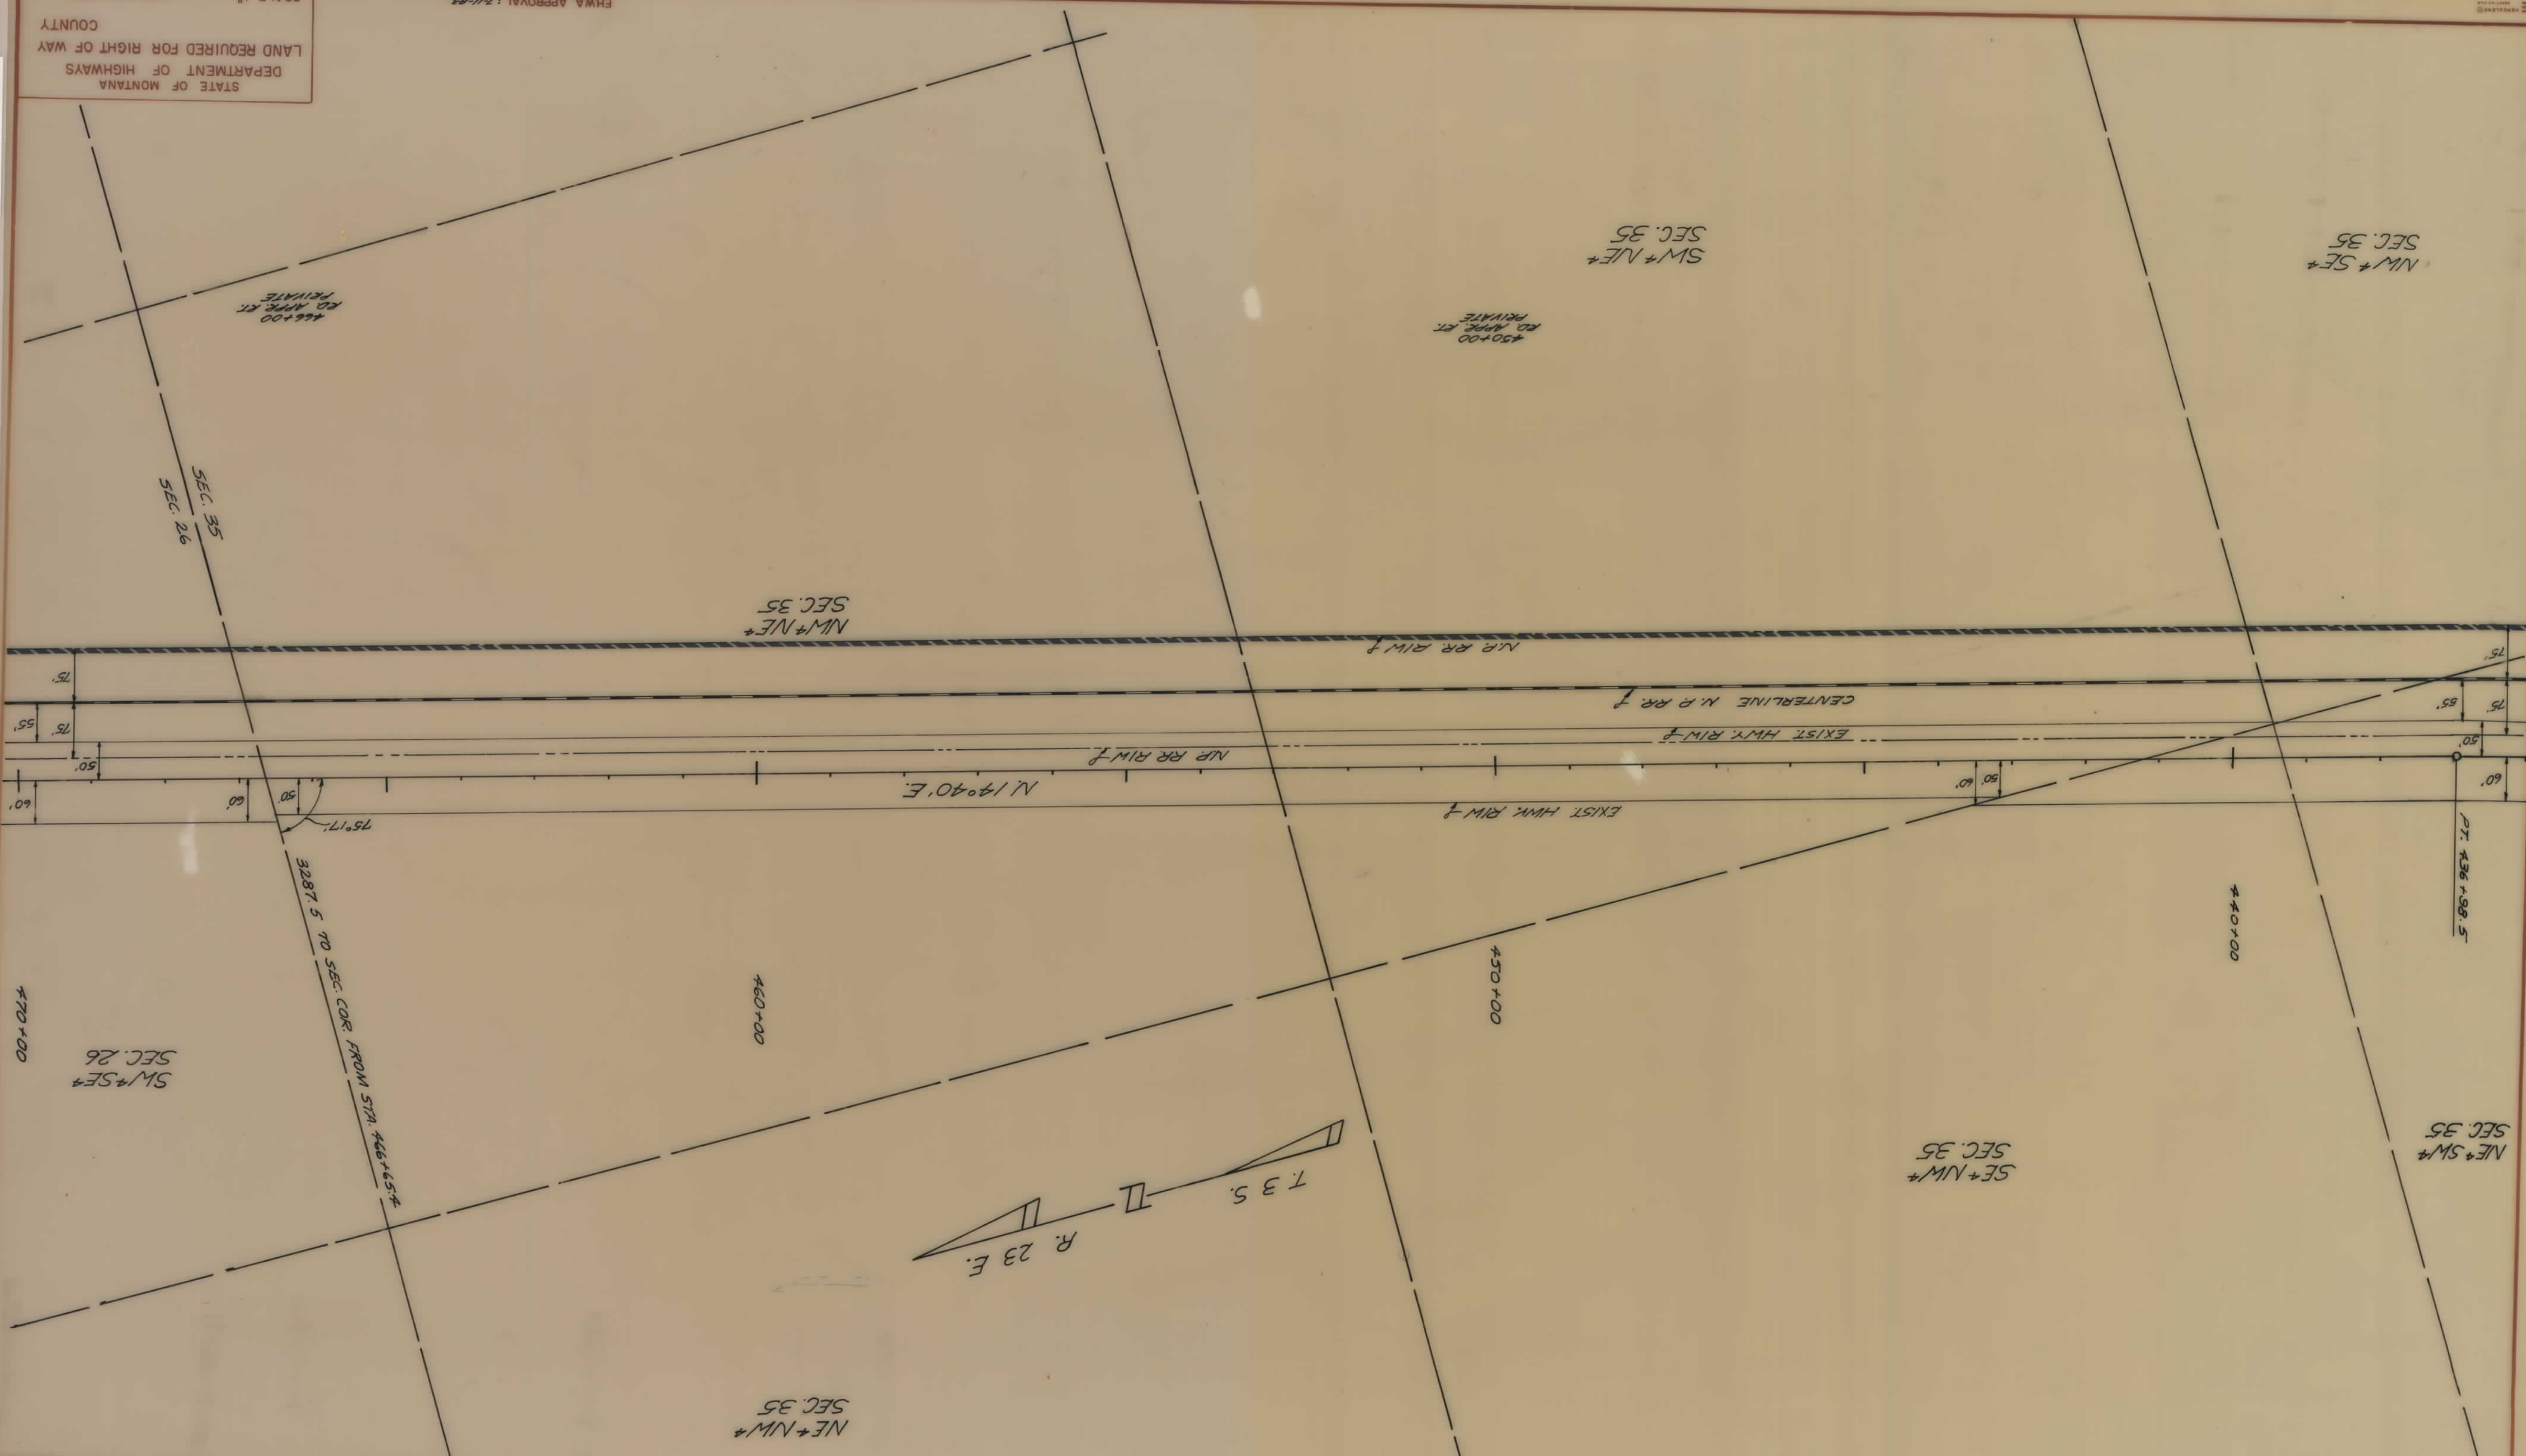

STATE OF MONTANA
DEPARTMENT OF HIGHWAYS
LAND REQUIRED FOR RIGHT OF WAY
COUNTY
SCALE 1" =
MAP COMPLETED
FHWA APPROVAL: 2-11-83

OWNERSHIPS				
PARCEL	NAME	ADDRESS	TOTAL AREA	GROSS R/W AREA
1	N.P. RR.	SEE SHEET NO. 7		

STATE	R/W NO.	SHEET NO.	NUMBER SHEETS
MONTANA	F4-1(6)43	6	7

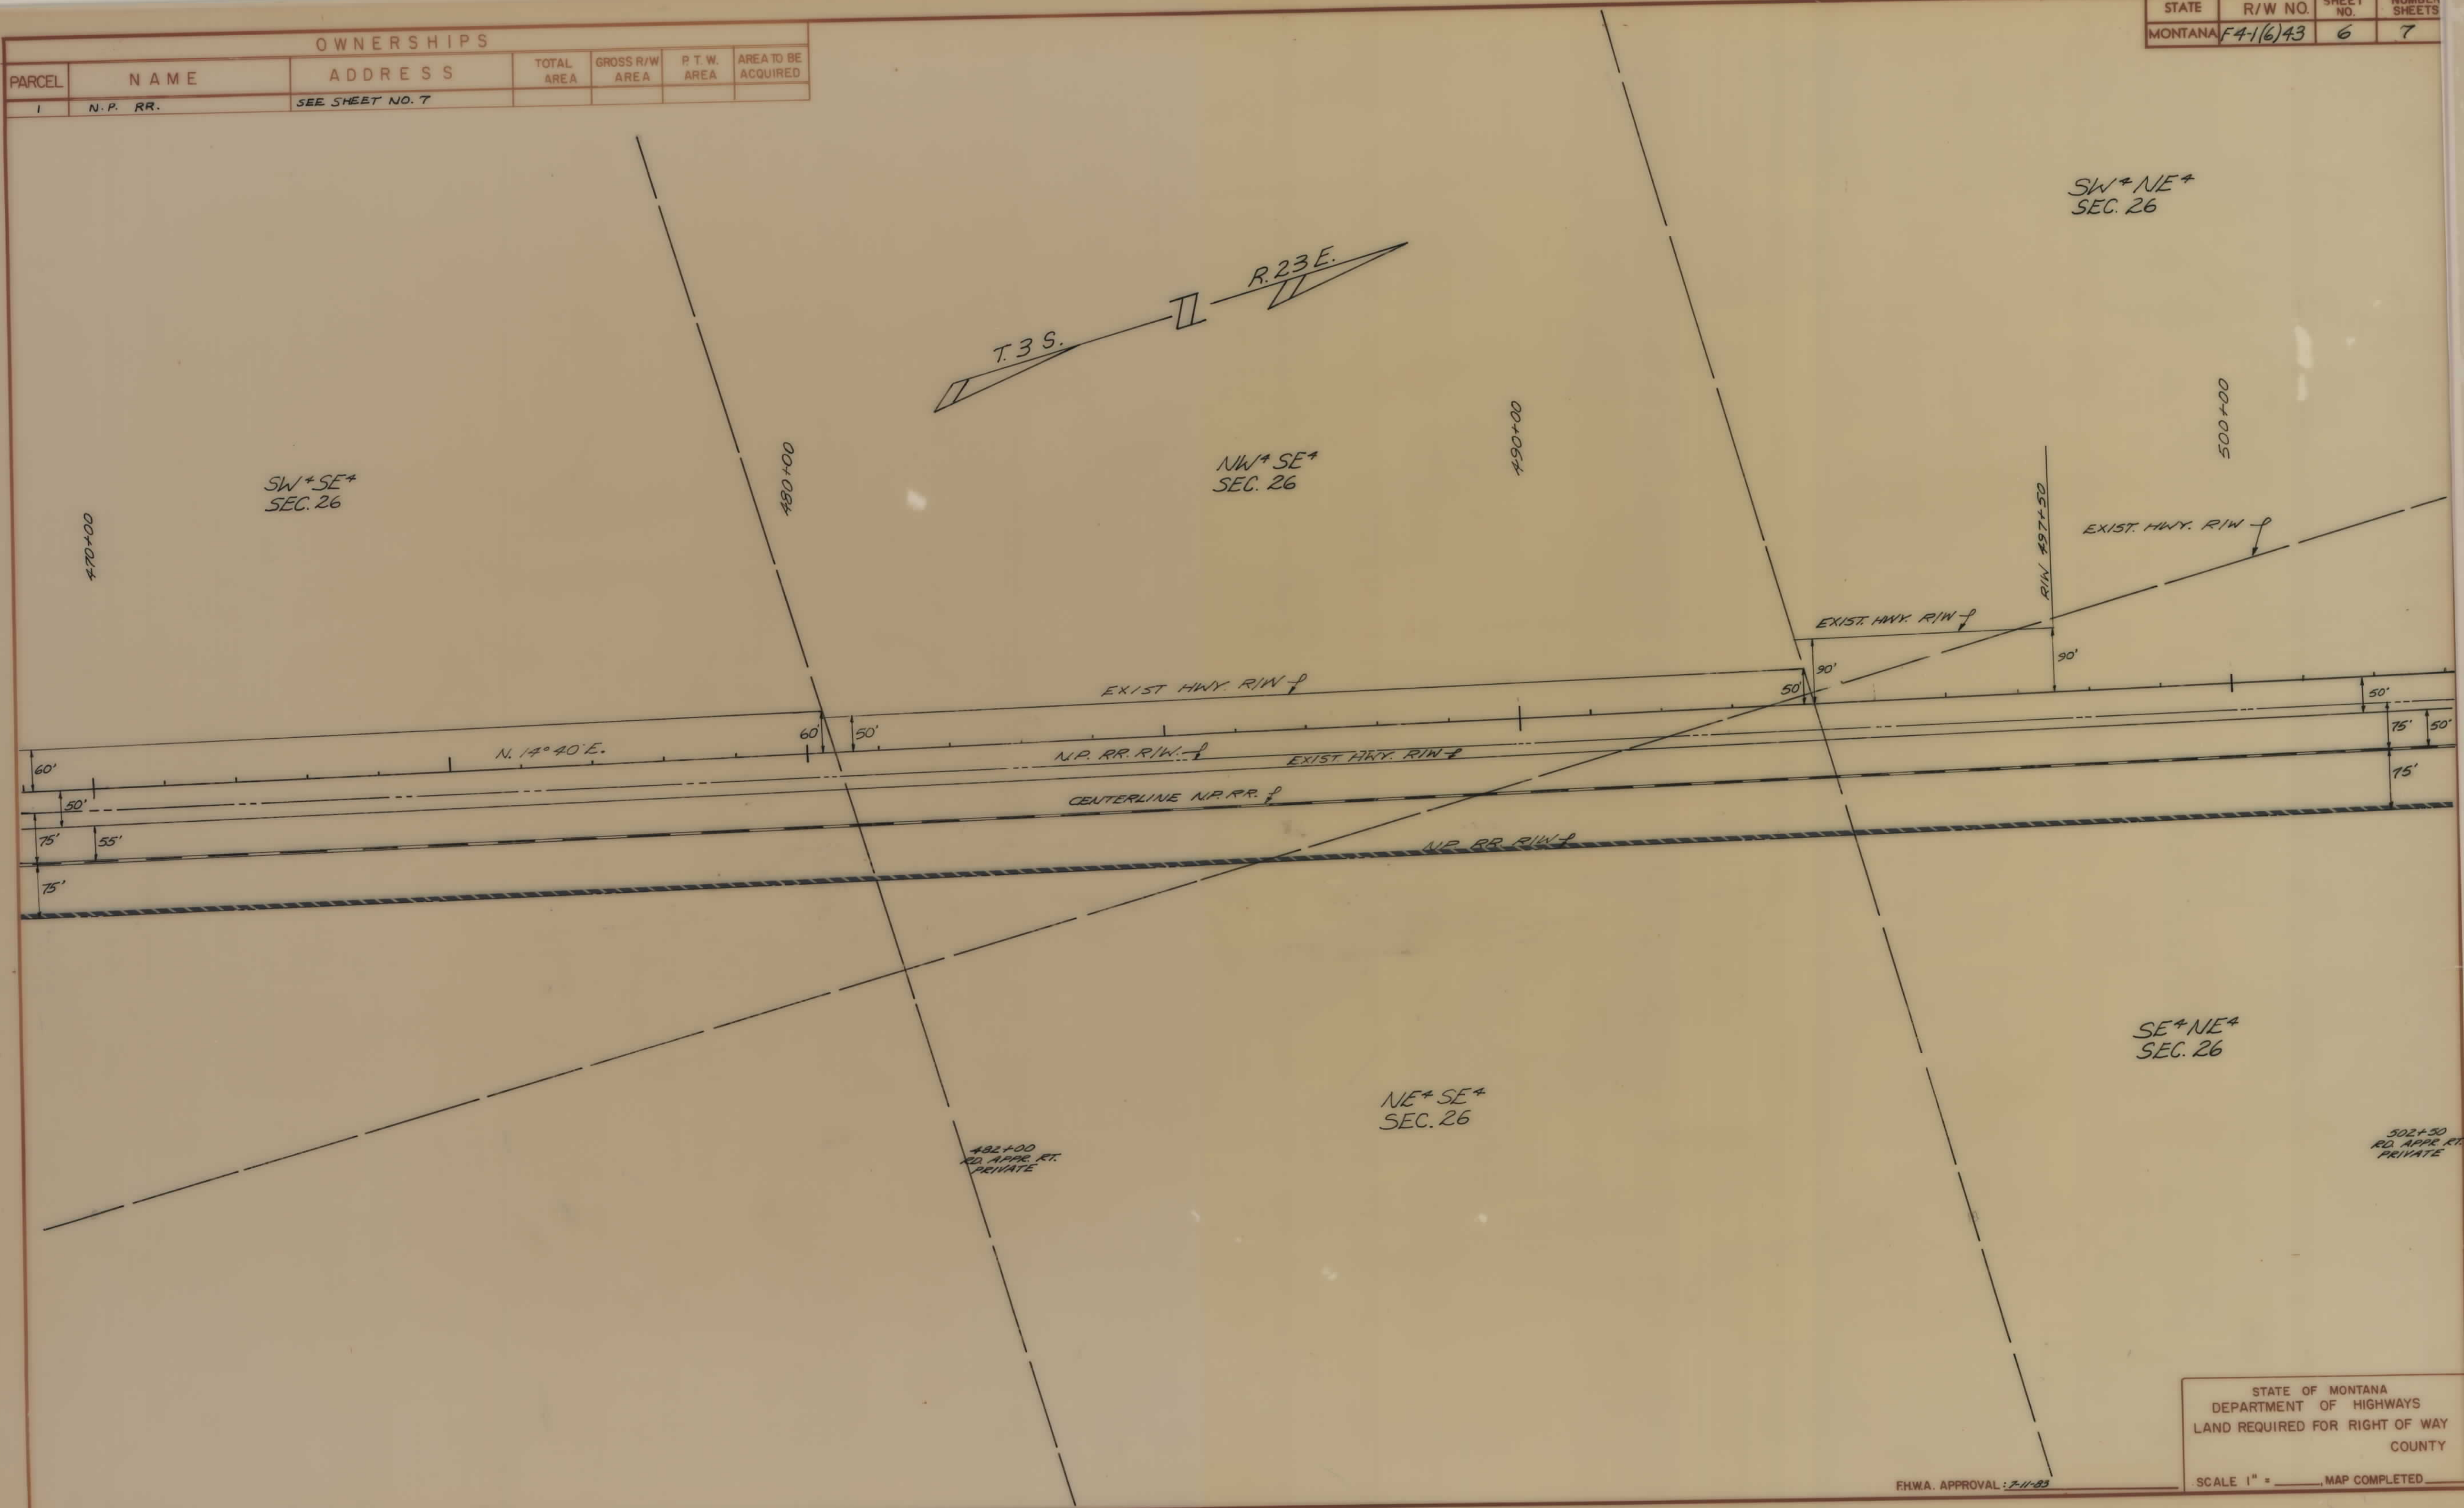

STATE OF MONTANA
DEPARTMENT OF HIGHWAYS
LAND REQUIRED FOR RIGHT OF WAY
COUNTY

FHWA. APPROVAL: 7-11-83

SCALE 1" = _____, MAP COMPLETED _____

OWNERSHIPS			
PARCEL	NAME	ADDRESS	
1	N.P. RR.		

TOTAL AREA	GROSS R/W AREA	P.T.W. AREA	AREA TO BE ACQUIRED
	48.01 Ac.	7.24 Ac.	40.77 Ac.

