


PLANS
NOT
TO
SCALE

OWNERSHIPS								
PARCEL	NAME	ADDRESS	TOTAL AREA	GROSS R/W AREA	P.T.W. AREA	AREA TO BE ACQUIRED	REMAINDER	
							LEFT	RIGHT
8	FRANK JR. & ANNA K. BORG	115 W MAIN, MISSOULA, MT. 59801	70.10 AC.					
9	DONALD W. & BERNADINE A. LAKE	RONAN, MT. 59864	411.36 AC.					
10	INDIAN ALLOTMENT # 315	PABLO, MONTANA 59855	76.29 AC.					
11	CHARLES D. & LAURA J. COOK	RONAN, MONTANA 59864	76.15 AC.					
12	LAURA J. COOK	RONAN, MONTANA 59864	36.59 AC.					
13	INDIAN ALLOTMENT # 313	PABLO, MONTANA 59855	76.18 AC.					
14	CARROLL E. VELVA NOLAN	RONAN, MONTANA 59864	36.49 AC.					

FED. ROAD DIST. NO.	STATE OF MONTANA	FED. AID PROJECT NUMBERS		STATE NO.	SHEET NO.	TOTAL SHEETS
		CONST. NO.	R/W NO.			
8			F5-2(15)46		3	9

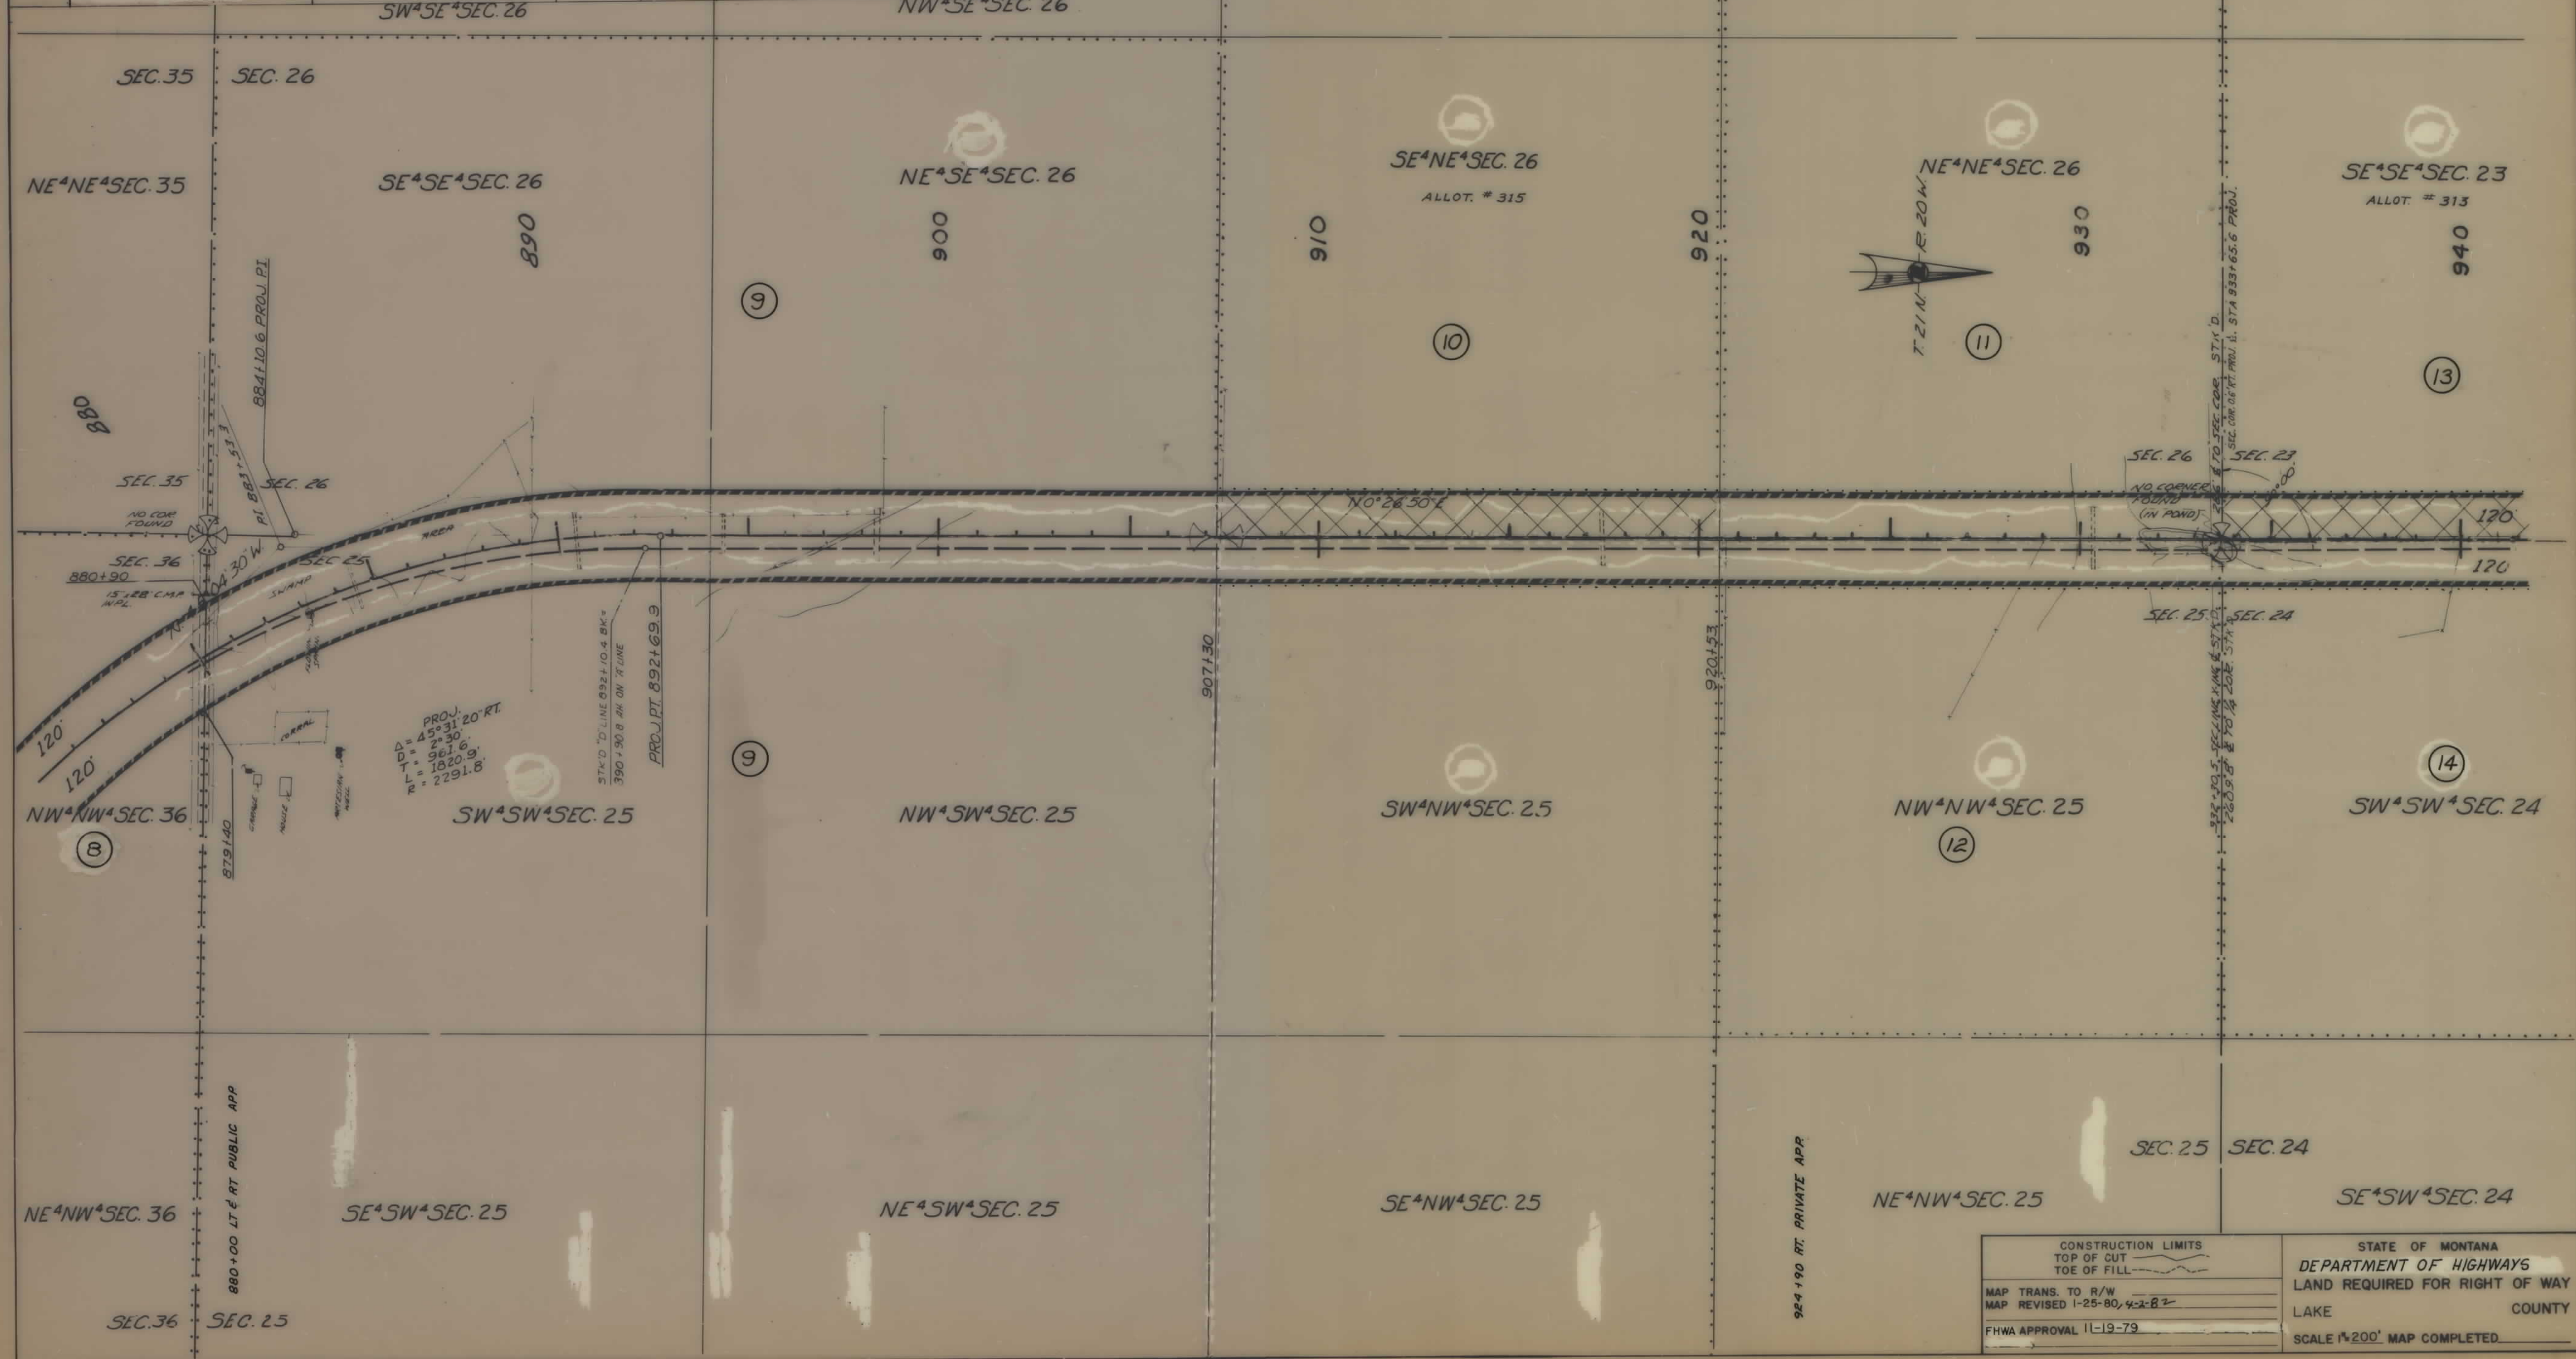

CONSTRUCTION LIMITS TOP OF CUT TOE OF FILL		STATE OF MONTANA DEPARTMENT OF HIGHWAYS LAND REQUIRED FOR RIGHT OF WAY	
MAP TRANS. TO R/W MAP REVISED 1-25-80, 4-2-82		LAKE COUNTY	
FHWA APPROVAL 11-19-79		SCALE 1"=200' MAP COMPLETED	

OWNERSHIPS								
PARCEL	NAME	ADDRESS	TOTAL AREA	GROSS R/W AREA	P.T.W. AREA	AREA TO BE ACQUIRED	REMAINDER	
							LEFT	RIGHT
13	INDIAN ALLOTMENT #313	PABLO, MONTANA 59855	76.18 AC.					
14	CARROLL VELVA NOLAND	ROMAN, MONTANA	36.49 AC.					
15	DELETED *							
16	ROBERT L. & ADILLA LEWIS *	ROMAN, MONTANA 59864	5.0 AC.					
17	A. EUGENE THINGELSTAD, ET AL.	ROMAN, MONTANA 59864						
18	CHARLES L. & EVELYN B. LAKE	ROMAN, MONTANA 59864	124.33 AC.					
19.1	INDIAN ALLOTMENT #1163-B		35.00 AC.					
19	INDIAN ALLOTMENT #1163-A	SEE SHT. # 6						
*16	C/D OTTO & IRENE SEIDLER							
*15.1	C/D FAY E. HINES, ET AL.		17.30 AC.					
*15.2	C/D MORRIS W. & M. LULA MCCONNELL, ET AL.		20.02 AC.					
*15.3	C/D WILLIAM D. BEVERLY J. HILL		20.01 AC.					
*15.4	C/D LEROY & LINDY HOVERSLAND							

FED. ROAD DIST. NO.	STATE OF	FED. AID PROJECT NUMBERS	STATE NO.	SHEET NO.	TOTAL SHEETS
8	MONTANA	CONST. NO. R/W NO. F5-2(15)46		4	9

RONAN TO POLSON

NW⁴SE⁴SEC. 14

NW⁴NE⁴SEC. 23

SW⁴SE⁴SEC. 14

SW⁴NE⁴SEC. 23

SE⁴SE⁴SEC. 23
(ALLOT #313)

NE⁴SE⁴SEC. 23

SE⁴NE⁴SEC. 23

NE⁴NE⁴SEC. 23

SE⁴SE⁴SEC. 14
(ALLOT #1163-B)

NE⁴SE⁴SEC. 14
(ALLOT #1163-A)

940

950

960

970

980

990

1000

13

15.1

17

18

19.1

120'

120'

120'

110'

14

16

15.2

15.3

15.4

18

SW⁴SW⁴SEC. 24

NW⁴SW⁴SEC. 24

SW⁴NW⁴SEC. 24

NW⁴NW⁴SEC. 24

SW⁴SW⁴SEC. 13

NW⁴SW⁴SEC. 13

SE⁴SW⁴SEC. 24

NE⁴SW⁴SEC. 24

SE⁴NW⁴SEC. 24

NE⁴NW⁴SEC. 24

SE⁴SW⁴SEC. 13

NE⁴SW⁴SEC. 13

947+00 RT. PRIVATE APP.

960+20 LT. PRIVATE APP.

973+50 LT. & RT. PUBLIC APP.

CONSTRUCTION LIMITS TOP OF CUT TOE OF FILL
MAP TRANS. TO R/W MAP REVISED 1-25-80, 8-14-80, 9-5-80, 4-2-82
FHWA APPROVAL 11-19-79


STATE OF MONTANA DEPARTMENT OF HIGHWAYS LAND REQUIRED FOR RIGHT OF WAY
LAKE COUNTY
SCALE 1"=200' MAP COMPLETED

OWNERSHIPS								
PARCEL	NAME	ADDRESS	TOTAL AREA	GROSS R/W AREA	R.T.W. AREA	AREA TO BE ACQUIRED	REMAINDER	
							LEFT	RIGHT
21	FLEMMING LAND PARTNERSHIP	PABLO, MT. 59855	216.86 AC.					
24	WELDON & MARIAN DESAUSSURE	PABLO, MT. 59855	59.29 AC.					
25	CONFEDERATED SALISH &	PABLO, MT. 59855	127.66 AC.					
26	KOOTENAI TRIBES	PABLO, MT. 59855						
27	INDIAN TRIBAL TRUST LAND - BIA	325 MAIN, POLSON, MT.	4.84 AC.					
28	LESTER G. & KATHY B. SJONG	PABLO, MT. 59855	2.20 AC.					
29	WILBERT & ALICE KERR	PABLO, MT. 59855	1.26 AC.					
30	ANTHONY G. & LINDA S. SCHOON	BIG FORK, MT.	1.27 AC.					
31	DON TORGERTSON	PABLO, MT. 59855	11.28 AC.					
32	EARL C. & MARY DREBES	302 MAIN, POLSON, MT. 59860	1.31 AC.					
33	GEN. H. & BILLIE L. MERGER	BOX 1521, POLSON, MONTANA	1.31 AC.					
34	WILLIAM L. PETERSON ET AL.	2809 S. MONTANA BUTTE, MT. 59700	1.60 AC.					
35	SUSAN SCHNEIDER	PABLO, MONTANA 59855	9.67 AC.					
36	EUGENE P. & KATHLEEN M. SCOTT	BOX 85, PABLO, MONTANA 59855	1.24 AC.					
37	ROBERT E. & BEATRICE P. HUNTER	BOX 406, POLSON, MONTANA 59860	1.24 AC.					
38	STEVEN L. & LARUE R. WALKER							
39	DONNA FUQUA - ALLOT. #1084		2.50 AC.					
38.1	INDIAN ALLOTMENT #1084-F	POLSON, MONTANA	5.36 AC.					
40	WILLIAM L. & MARCHITA A. FUNKE ET AL.	PABLO, MONTANA	10.17 AC.					
41	EDWARD M. & JUDY A. WADSWORTH	1006 22 ND AVE. 30, GREAT FALLS, MT.	5.37 AC.					
42	RAYMOND G. & DONNA F. WADSWORTH	1623 13 TH AVE. 30, GREAT FALLS, MT.	5.37 AC.					
43	RICHARD D. & PAULINE K. WADSWORTH	CUMERS, MONTANA	15.70 AC.					
44	WILLIAM F. & HELEN OSBORNE	PABLO, MONTANA 59855	5.40 AC.					
45	EDRIA V. CAMPBELL							

*36 C/D KENNETH E. & LAURAL A. OSDEN
 *41 C/D RICHARD L. & CHARLES L. BATY
 *40 C/D K&K ENTERPRISES INC.

*45 C/D EARL E. & FAE J. LEWIS


39 DELETED
 38.1 WILBERT & ALICE KERR C/D DELBERT L. & BETTY J. KERR

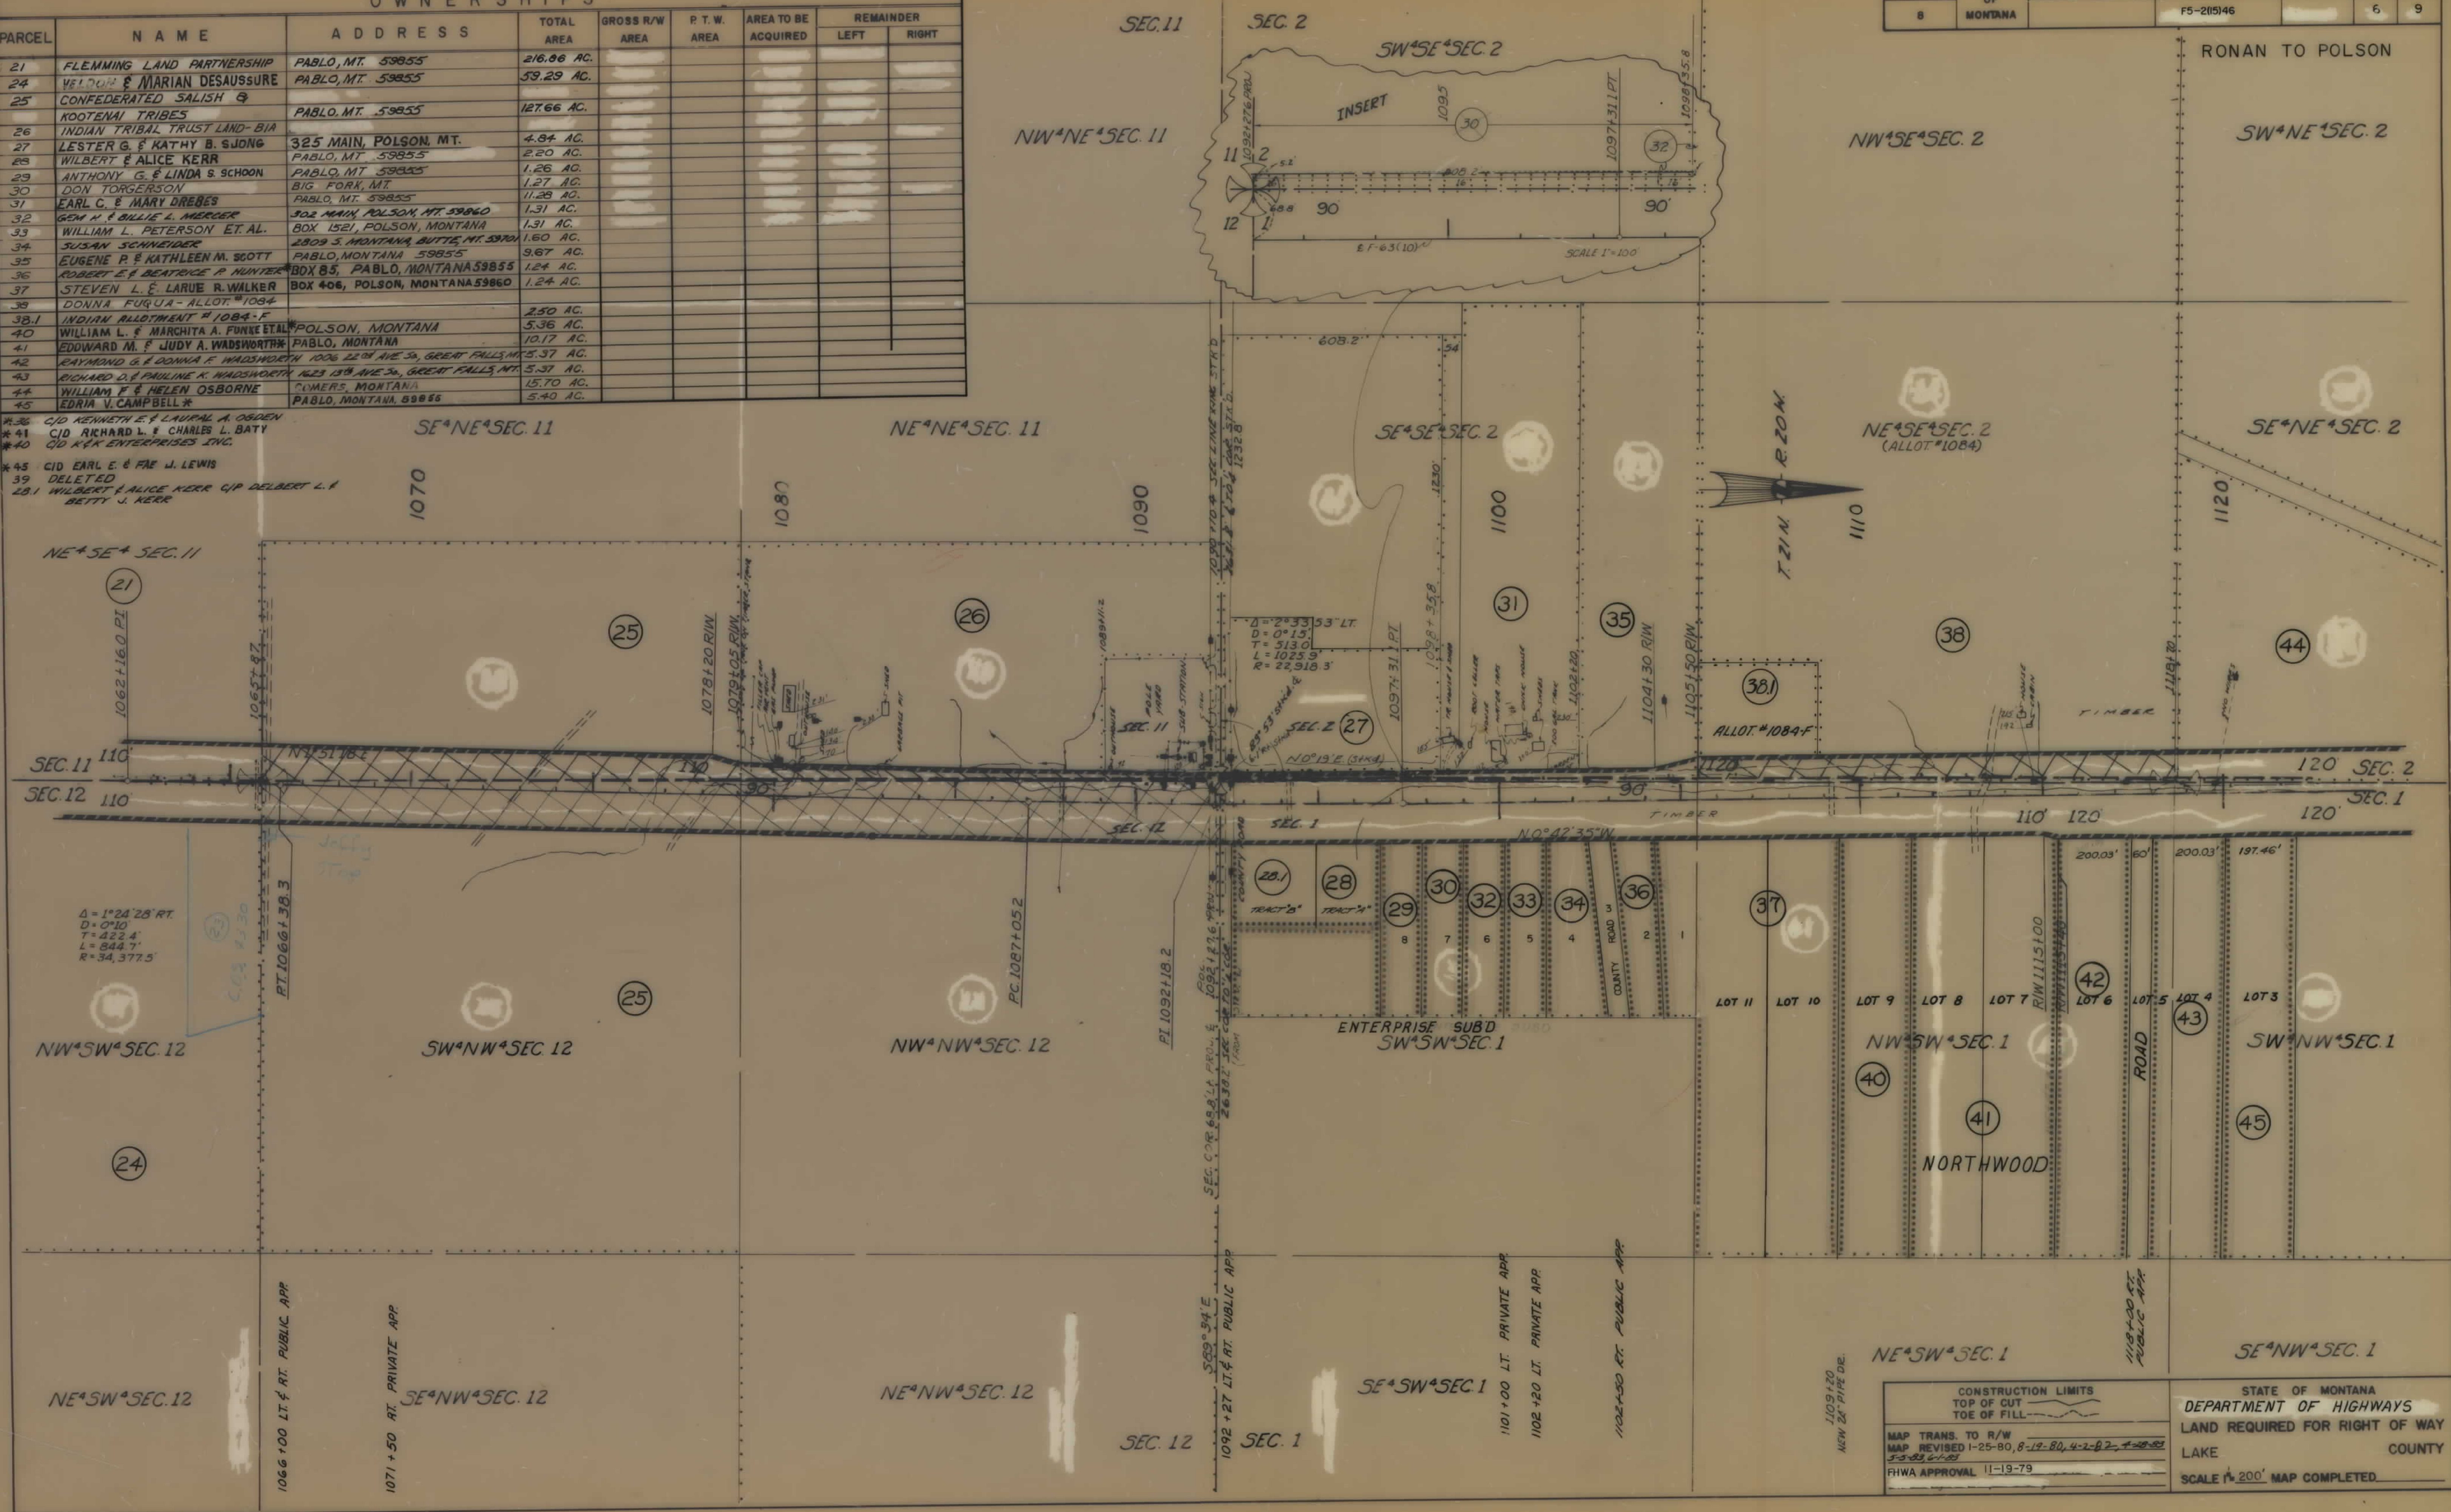

FED. ROAD DIST. NO.	STATE OF	FED. AID PROJECT NUMBERS	STATE NO.	SHEET NO.	TOTAL SHEETS
8	MONTANA	CONSTR. NO. R/W NO. F5-2015/46		6	9

CONSTRUCTION LIMITS TOP OF CUT TOE OF FILL	STATE OF MONTANA DEPARTMENT OF HIGHWAYS LAND REQUIRED FOR RIGHT OF WAY LAKE COUNTY SCALE 1"=200' MAP COMPLETED
--	--

OWNERSHIPS								
PARCEL	NAME	ADDRESS	TOTAL AREA	GROSS R/W AREA	P.T.W. AREA	AREA TO BE ACQUIRED	REMAINDER	
							LEFT	RIGHT
44	WILLIAM F. & HELEN B. OSBORNE	RT 2, SOMERS, MT.	15.70 AC.					
45	EDRIA V. CAMPBELL *	PABLO, MONTANA 59855	5.40 AC.					
46	ARDELL WERN & KAREN E. SHAW	FINLEY POINT, POLSON, MT.	.45 AC.					
47	EDRIA V. CAMPBELL *	POLSON, MONTANA 59860	5.48 AC.					
48, 122	A.E. & T.D. ARNOLD	BOX 606 POLSON, MT. 59860						
49	EDRIA V. CAMPBELL							
	C/O DENNY R. & CHERI L. NEWBY							
50	GORDON H. & ANNA M. NICHOLLS	RT. 1 BOX 1011 POLSON, MT. 59860	20.18 AC.					
51	PLUM CREEK LUMBER CO.	PABLO, MT. 59855						
115	GENE HAMMAN & R.S. ACKROYD	POLSON, MONTANA 59860						
* 45 C/D	EARL E. & FAE J. LEWIS							
* 47 C/D	LAKE COUNTY MULTI-PURPOSE CENTER-SPECIALS CITIZEN'S CENTERS							
121	BILL & DORIS B. McLEAN							

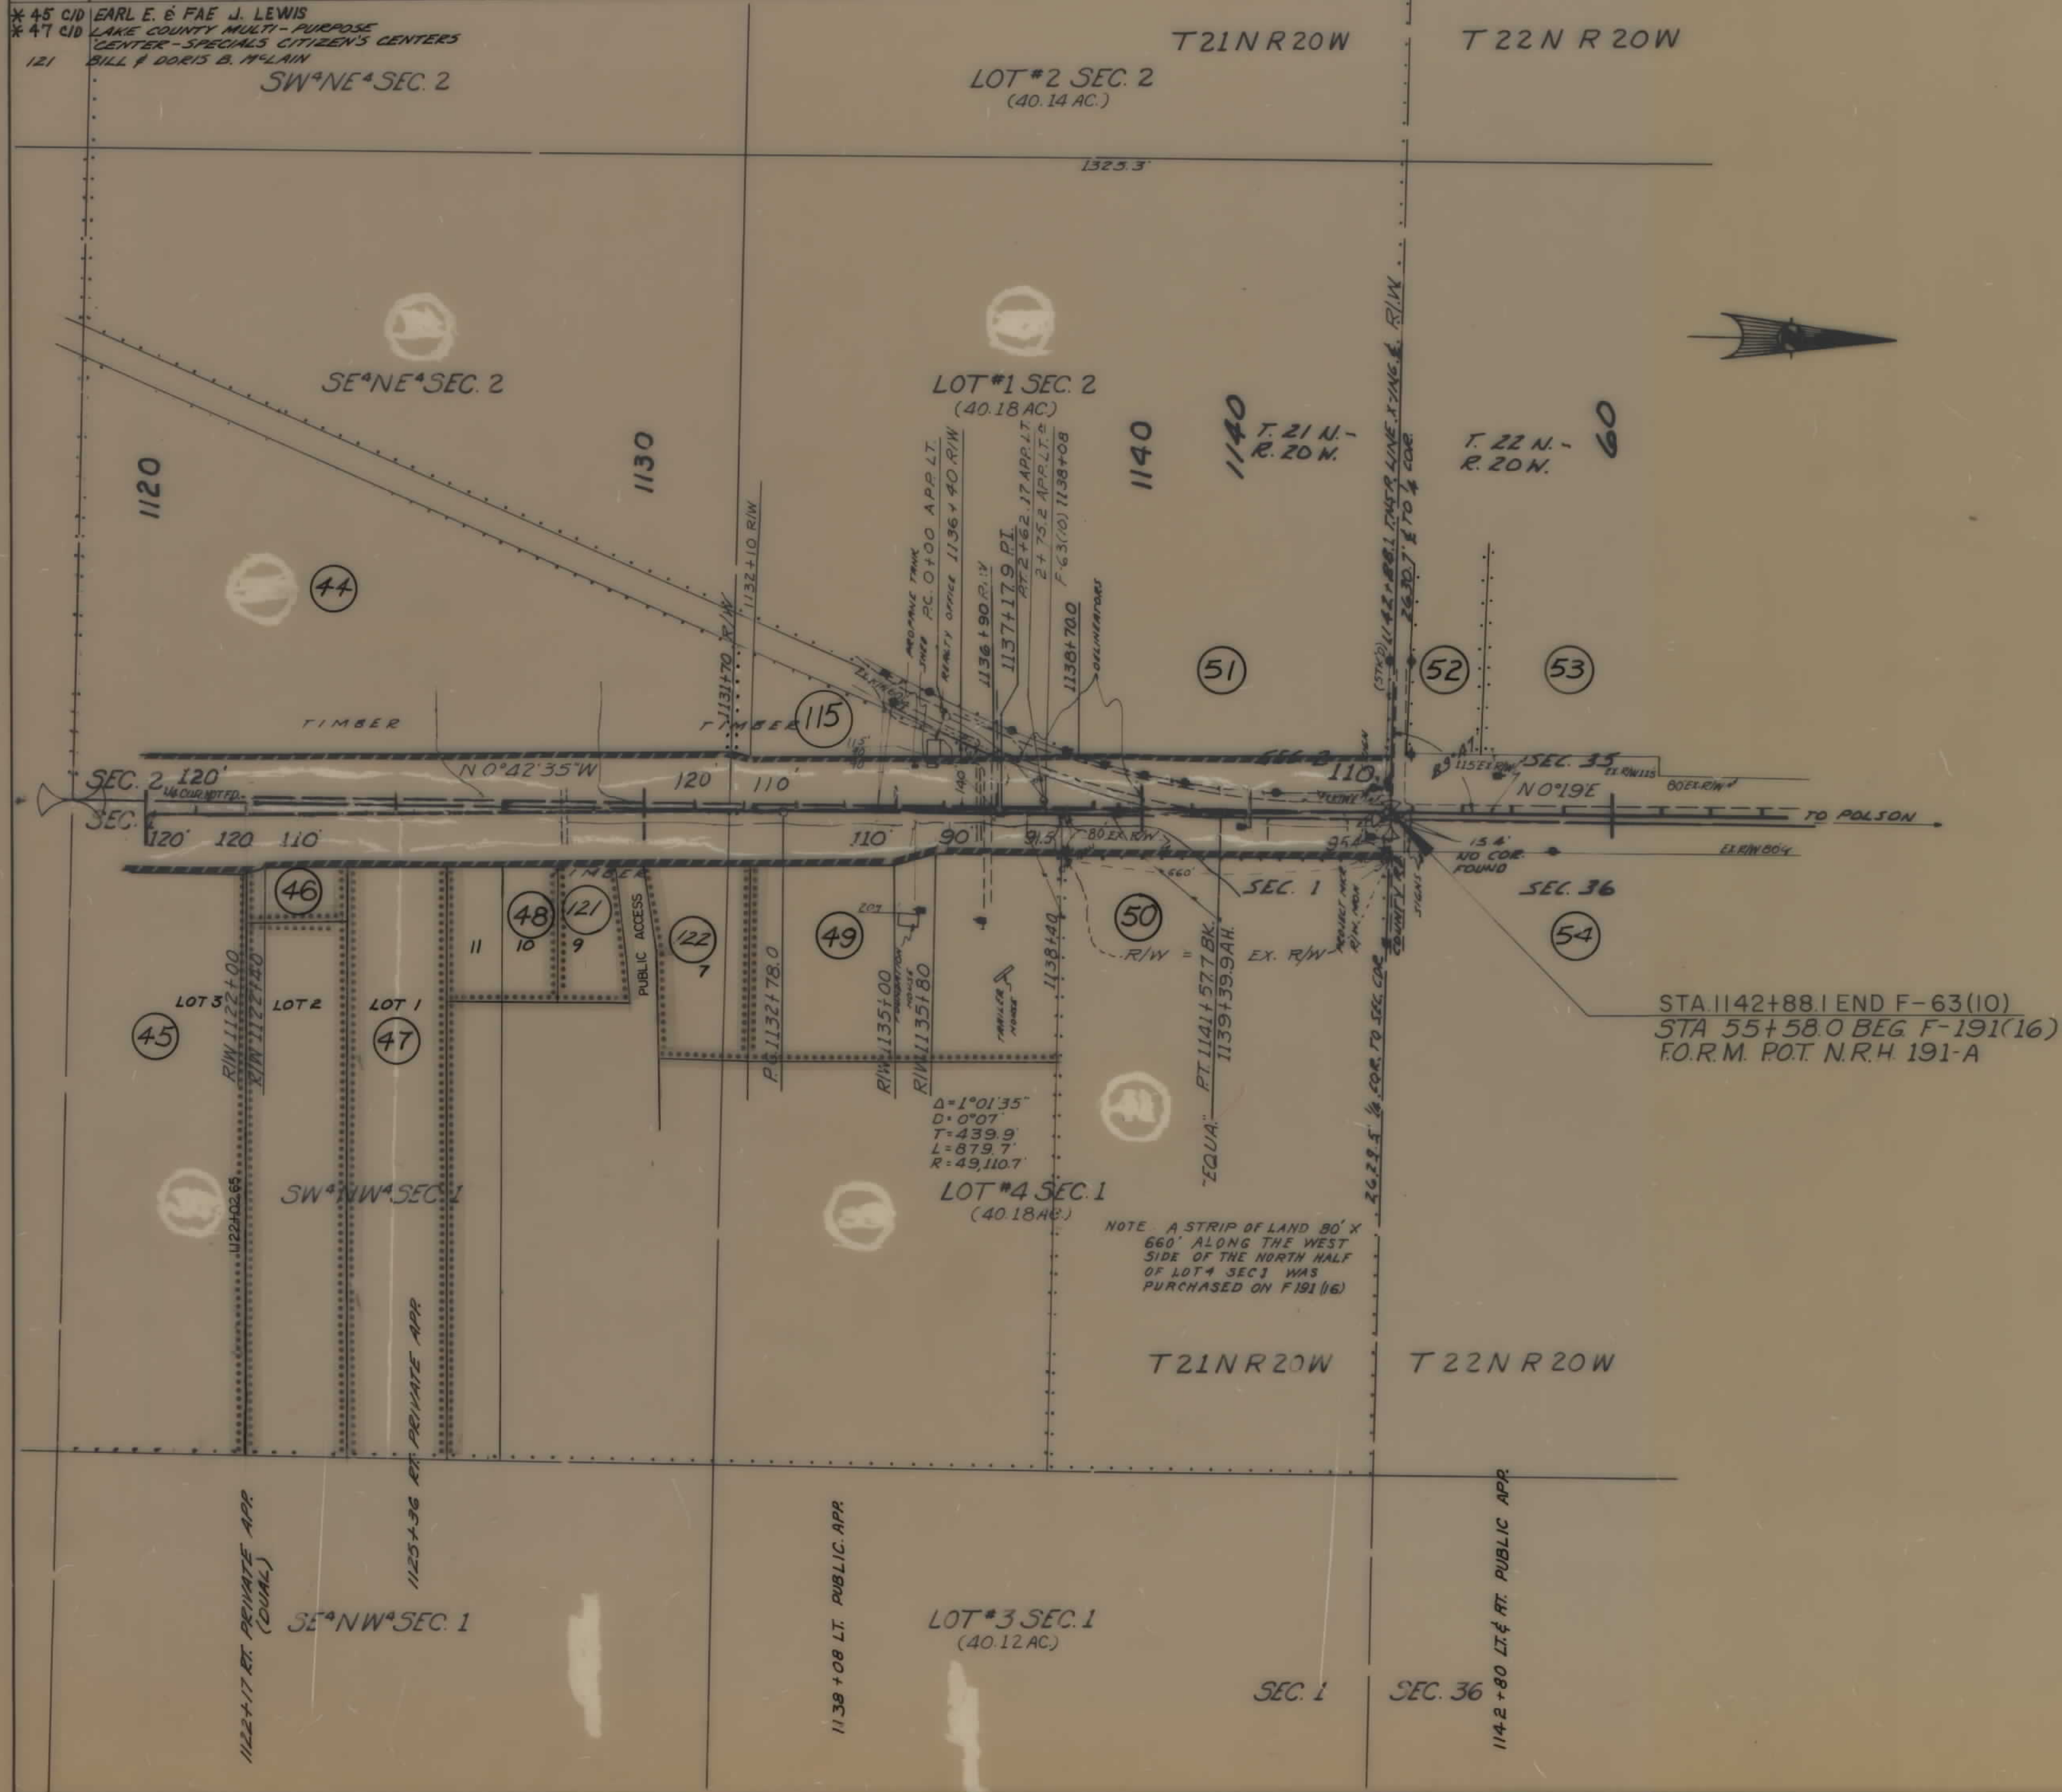

FED. ROAD DIST. NO.	STATE OF	FED. AID PROJECT NUMBERS	STATE NO.	SHEET NO.	TOTAL SHEETS
8	MONTANA	CONST. NO. R/W NO. F5-20546		7	9

RONAN TO POLSON

CONSTRUCTION LIMITS
TOP OF CUT
TOE OF FILL

MAP TRANS. TO R/W
MAP REVISED 1-25-80, 4-2-82, 6-1-83, 11-12-83

FHWA APPROVAL 11-19-79

STATE OF MONTANA
DEPARTMENT OF HIGHWAYS

LAND REQUIRED FOR RIGHT OF WAY

LAKE COUNTY

SCALE 1"=200' MAP COMPLETED

RONAN TO POLSON

OWNERSHIPS							
PARCEL	NAME	ADDRESS	TOTAL AREA	GROSS R/W AREA	B.T.W. AREA	AREA TO BE	REMAINING
						ACQUIRED	LEFT
63	PAUL & JOSEPHINE V. FLEMING	BOX 110, PARLO, MT. 59860					
64	PAUL JOSEPH & DEBRA FLEMING	BOX 110, PARLO, MT. 59860					
65	DARY CASTLE	POLSON, MT. 59860					
66	LEROY C & MARILYN BEIN	POLSON, MT. 59860					
67	WILLIAM J. BIRLL +	POLSON, MT. 59860					
68	READY MIX CONCRETE	POLSON, MT. 59860					
69	PAUL J. & JOSEPHINE FLEMING	POLSON, MT. 59860					
70	D. A. HERN	POLSON, MT. 59860					
71	ARTHUR E. SVENA K.WATSON	POLSON, MT. 59860					
72	WHITEFISH CREDIT UNION ASSN	WHITEFISH, MT. 59927					
73	ARTHUR E. & VERA E. WATSON	POLSON, MT. 59860					
97	LAKE COUNTY	POLSON MT. 59860					
116	PAUL JOSEPH & DEBRA FLEMING	RFD BOX 110, PARLO					

OWNERSHIPS							
PARCEL	NAME	ADDRESS	TOTAL AREA	GROSS R/W AREA	B.T.W. AREA	AREA TO BE	REMAINING
						ACQUIRED	LEFT
63	PAUL & JOSEPHINE V. FLEMING	BOX 110, PARLO, MT. 59860					
64	PAUL JOSEPH & DEBRA FLEMING	BOX 110, PARLO, MT. 59860					
65	DARY CASTLE	POLSON, MT. 59860					
66	LEROY C & MARILYN BEIN	POLSON, MT. 59860					
67	WILLIAM J. BIRLL +	POLSON, MT. 59860					
68	READY MIX CONCRETE	POLSON, MT. 59860					
69	PAUL J. & JOSEPHINE FLEMING	POLSON, MT. 59860					
70	D. A. HERN	POLSON, MT. 59860					
71	ARTHUR E. SVENA K.WATSON	POLSON, MT. 59860					
72	WHITEFISH CREDIT UNION ASSN	WHITEFISH, MT. 59927					
73	ARTHUR E. & VERA E. WATSON	POLSON, MT. 59860					
97	LAKE COUNTY	POLSON MT. 59860					
116	PAUL JOSEPH & DEBRA FLEMING	RFD BOX 110, PARLO					

* ST C/O HOWARD PICKERILL, ET AL
* IIS C/O PAUL J. FLEMING

* 83 C/O GEORGE J. BECHARD & JAMES D. LEWIN
* 86 C/O F.M. & DOROTHY M. ANDERSON
* 82.1 C/O RICHARD C. & BARBARA BROWN

* 83 C/O GEORGE J. BECHARD & JAMES D. LEWIN
* 86 C/O F.M. & DOROTHY M. ANDERSON
* 82.1 C/O RICHARD C. & BARBARA BROWN



