

PLANS  
NOT  
TO  
SCALE







SLIDE CORRECTION - SOUTH OF LAKESIDE

1559+17 PWR LINE &  
TEL LINE X-ING C  
CL = 20'

$\Delta = 24^{\circ} 38' 30''$  LT  
 $D = 2^{\circ} 00'$   
 $L = 1232.1'$   
 $T = 625.8'$   
 $R = 2865.0'$

SEC 4  
T 25 N  
R 20 W

SEC 33  
T 26 N  
R 20 W

LOT 8 SEC. 33


1570

$\Delta = 36^{\circ} 37' 30''$   
 $D = 1^{\circ} 45'$   
 $L = 2092.9'$   
 $T = 1083.7'$   
 $R = 3274.3'$

|                |     |               |
|----------------|-----|---------------|
| STA. 1562+00.0 | BEG | F 5-2(39)93 = |
| STA. 1562+00.0 | ON  | F-191(24)     |

LOT 1 SEC. 4  
(44.88 AC.)

STA. 1566+44.9 END F 5-2(39)93 =  
STA. 1566+44.9 ON F-191(24)

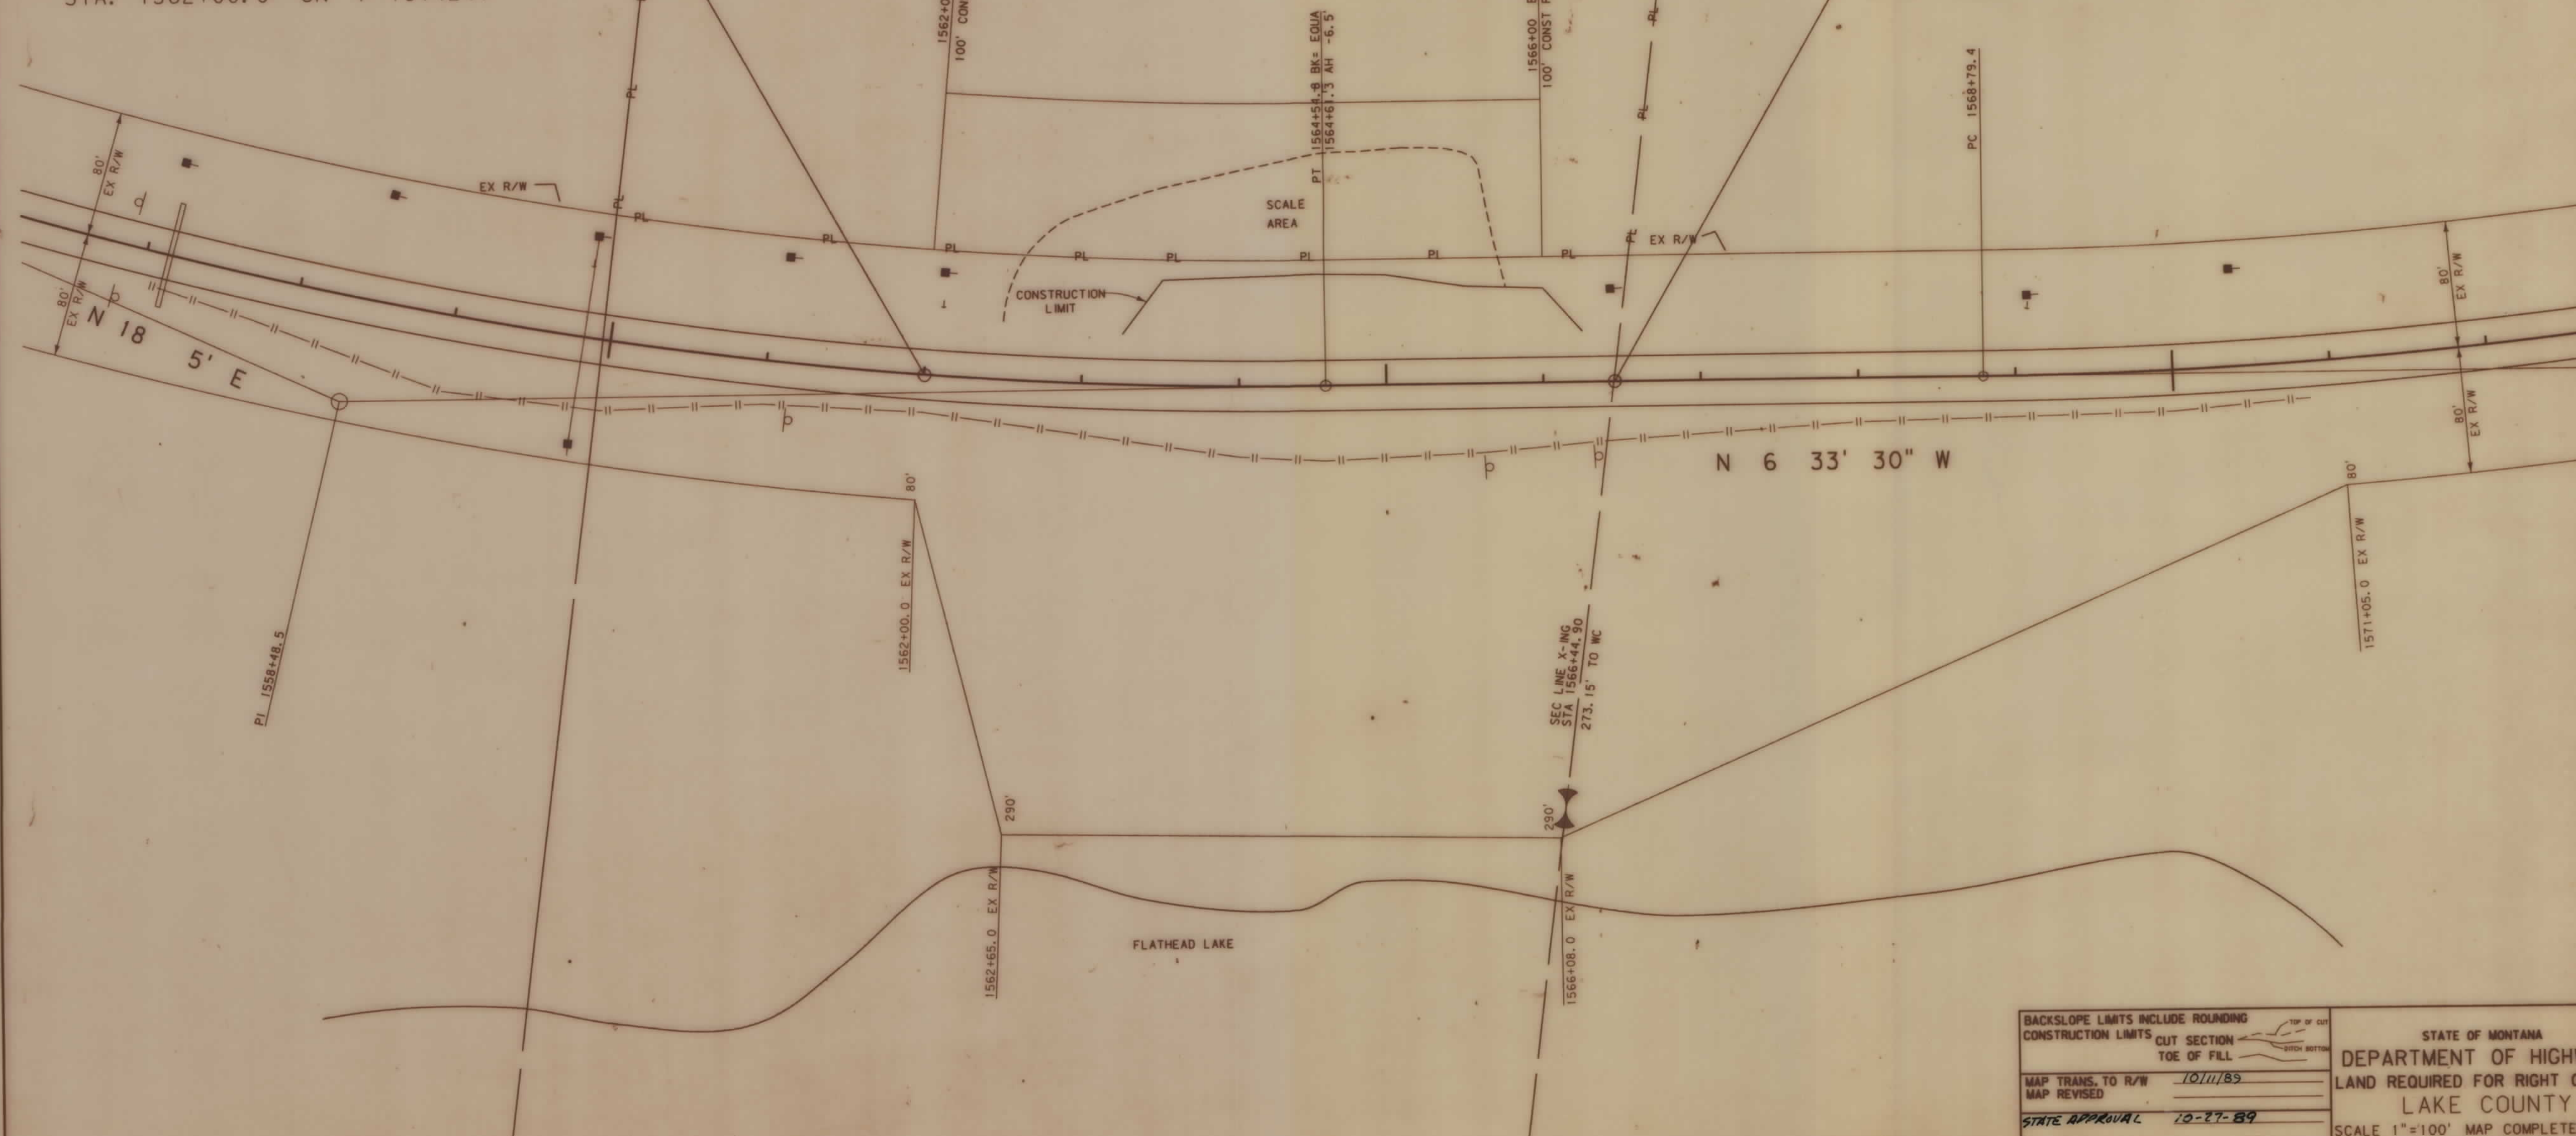

BACKSLOPE LIMITS INCLUDE ROUNDING  
CONSTRUCTION LIMITS

CUT SECTION  
TOE OF FILL

MAP TRANS. TO R/W 10/11/89

MAP REVISED \_\_\_\_\_  
10-27-8

STATE OF MONTANA  
DEPARTMENT OF HIGHWAYS  
LAND REQUIRED FOR RIGHT OF WAY  
LAKE COUNTY  
SCALE 1"=100' MAP COMPLETED

SCALE 1"=100' MAP COMPLETED