
PLANS NOT TO SCALE

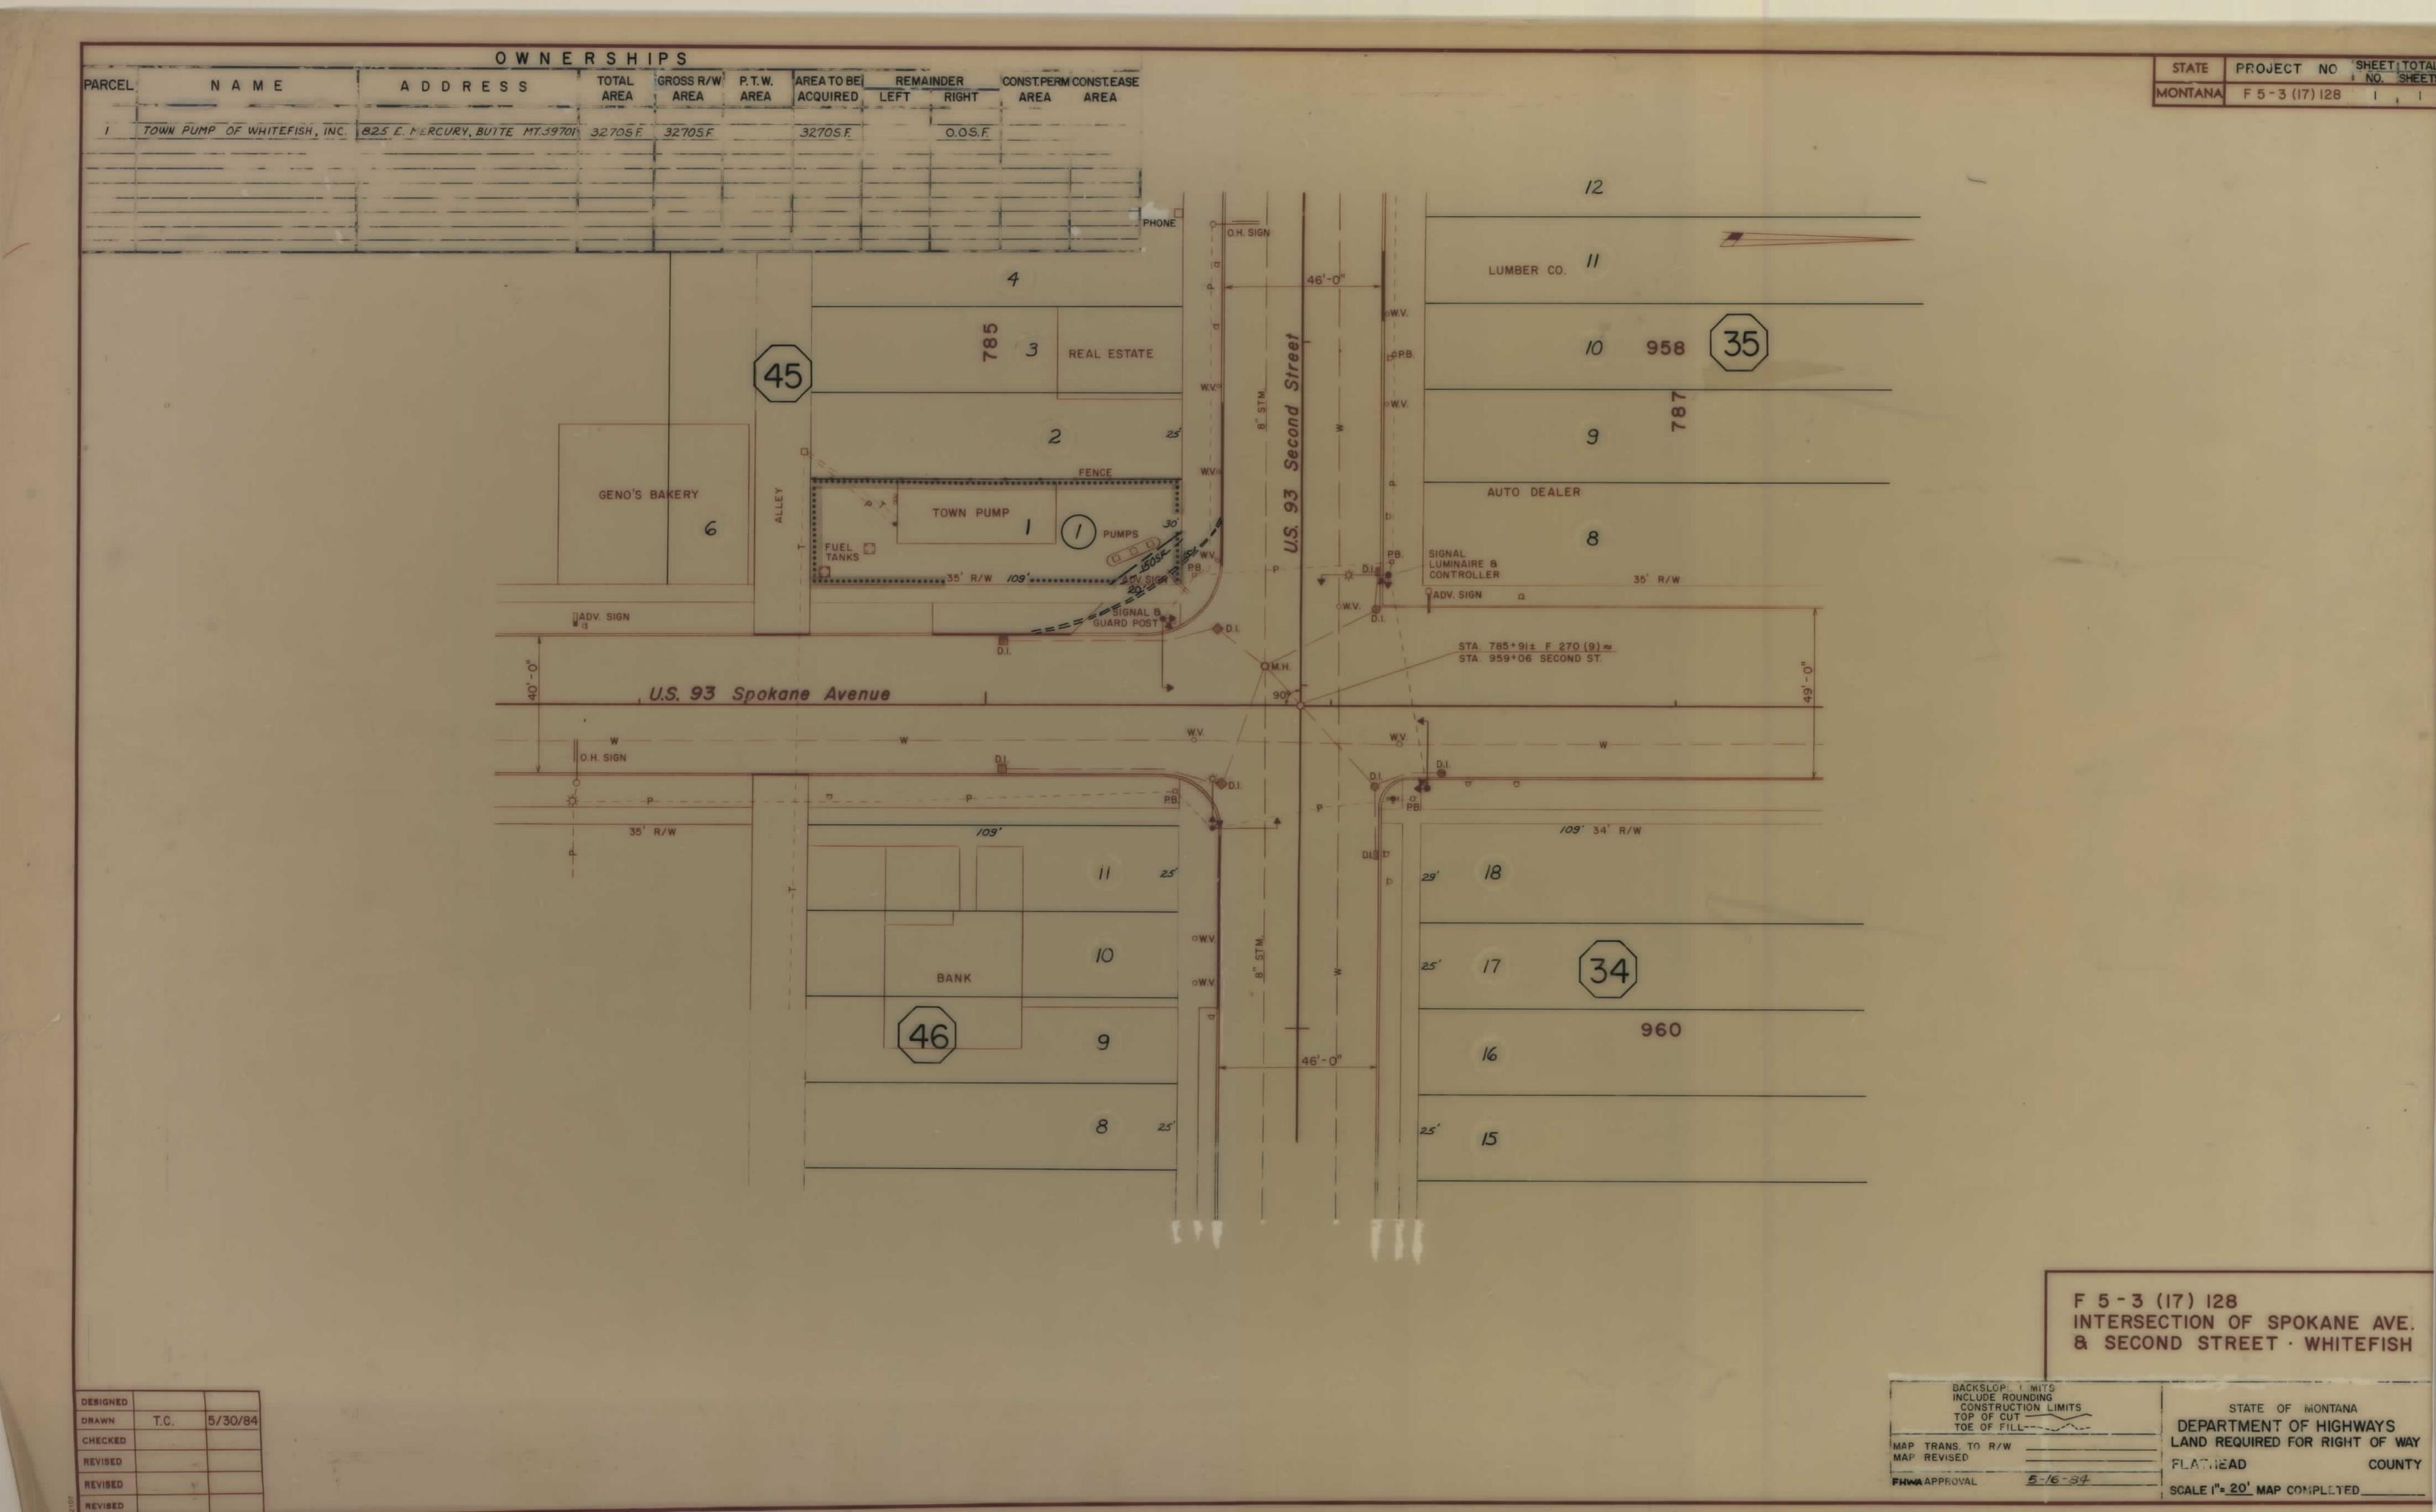

3(17)128 SHT 1 OF 1