


PLANS
NOT
TO
SCALE

OWNERSHIPS										
PARCEL	NAME	ADDRESS	TOTAL AREA	GROSS R/W AREA	P.T.W. AREA	AREA TO BE ACQUIRED	REMAINDER		CONST. PERM. AREA	CONST. EASE AREA
1.1	RAYMOND D. MURPHY & OLIVIA LEE	4035 La SALLE RD. KALISPELL MT. 59901				.13 AC				
2.1	MURPHY HUSBAND & WIFE & ROBERT C. BALHEISER & LUELLA E. BALHEISER HUSBAND & WIFE.	"NEGOTIATE FOR ACCESS ONLY"				0				
1	CHARLES E. KELLER	2431 HWY. 2 (La SALLE) KALISPELL MT. 59901				0				
2	JOE LECO, INC. A MONTANA CORP.	645 2nd. AVE. W. KALISPELL MT. 59901				.17 AC				
3	JACK HUTTON JR. & EVELYN P. HUTTON	2315 HWY. 93 N. KALISPELL MT. 59901				.42 AC				
4	STATE OF MONTANA	KALISPELL MT.				.31 AC				

* BOARD OF TRUSTEES OF THE FLATHEAD VALLEY COMMUNITY COLLEGE, VENDEE FOR CONTRACT FOR DEED.

STATE OF MONTANA	FED. AID PROJECT NUMBERS		STATE NO.	SHEET TOTAL	
	CONST. NO.	R/W NO.		NO.	SHEETS
	F-HES 5-3(15)115	F 5-3(24)115		2	2

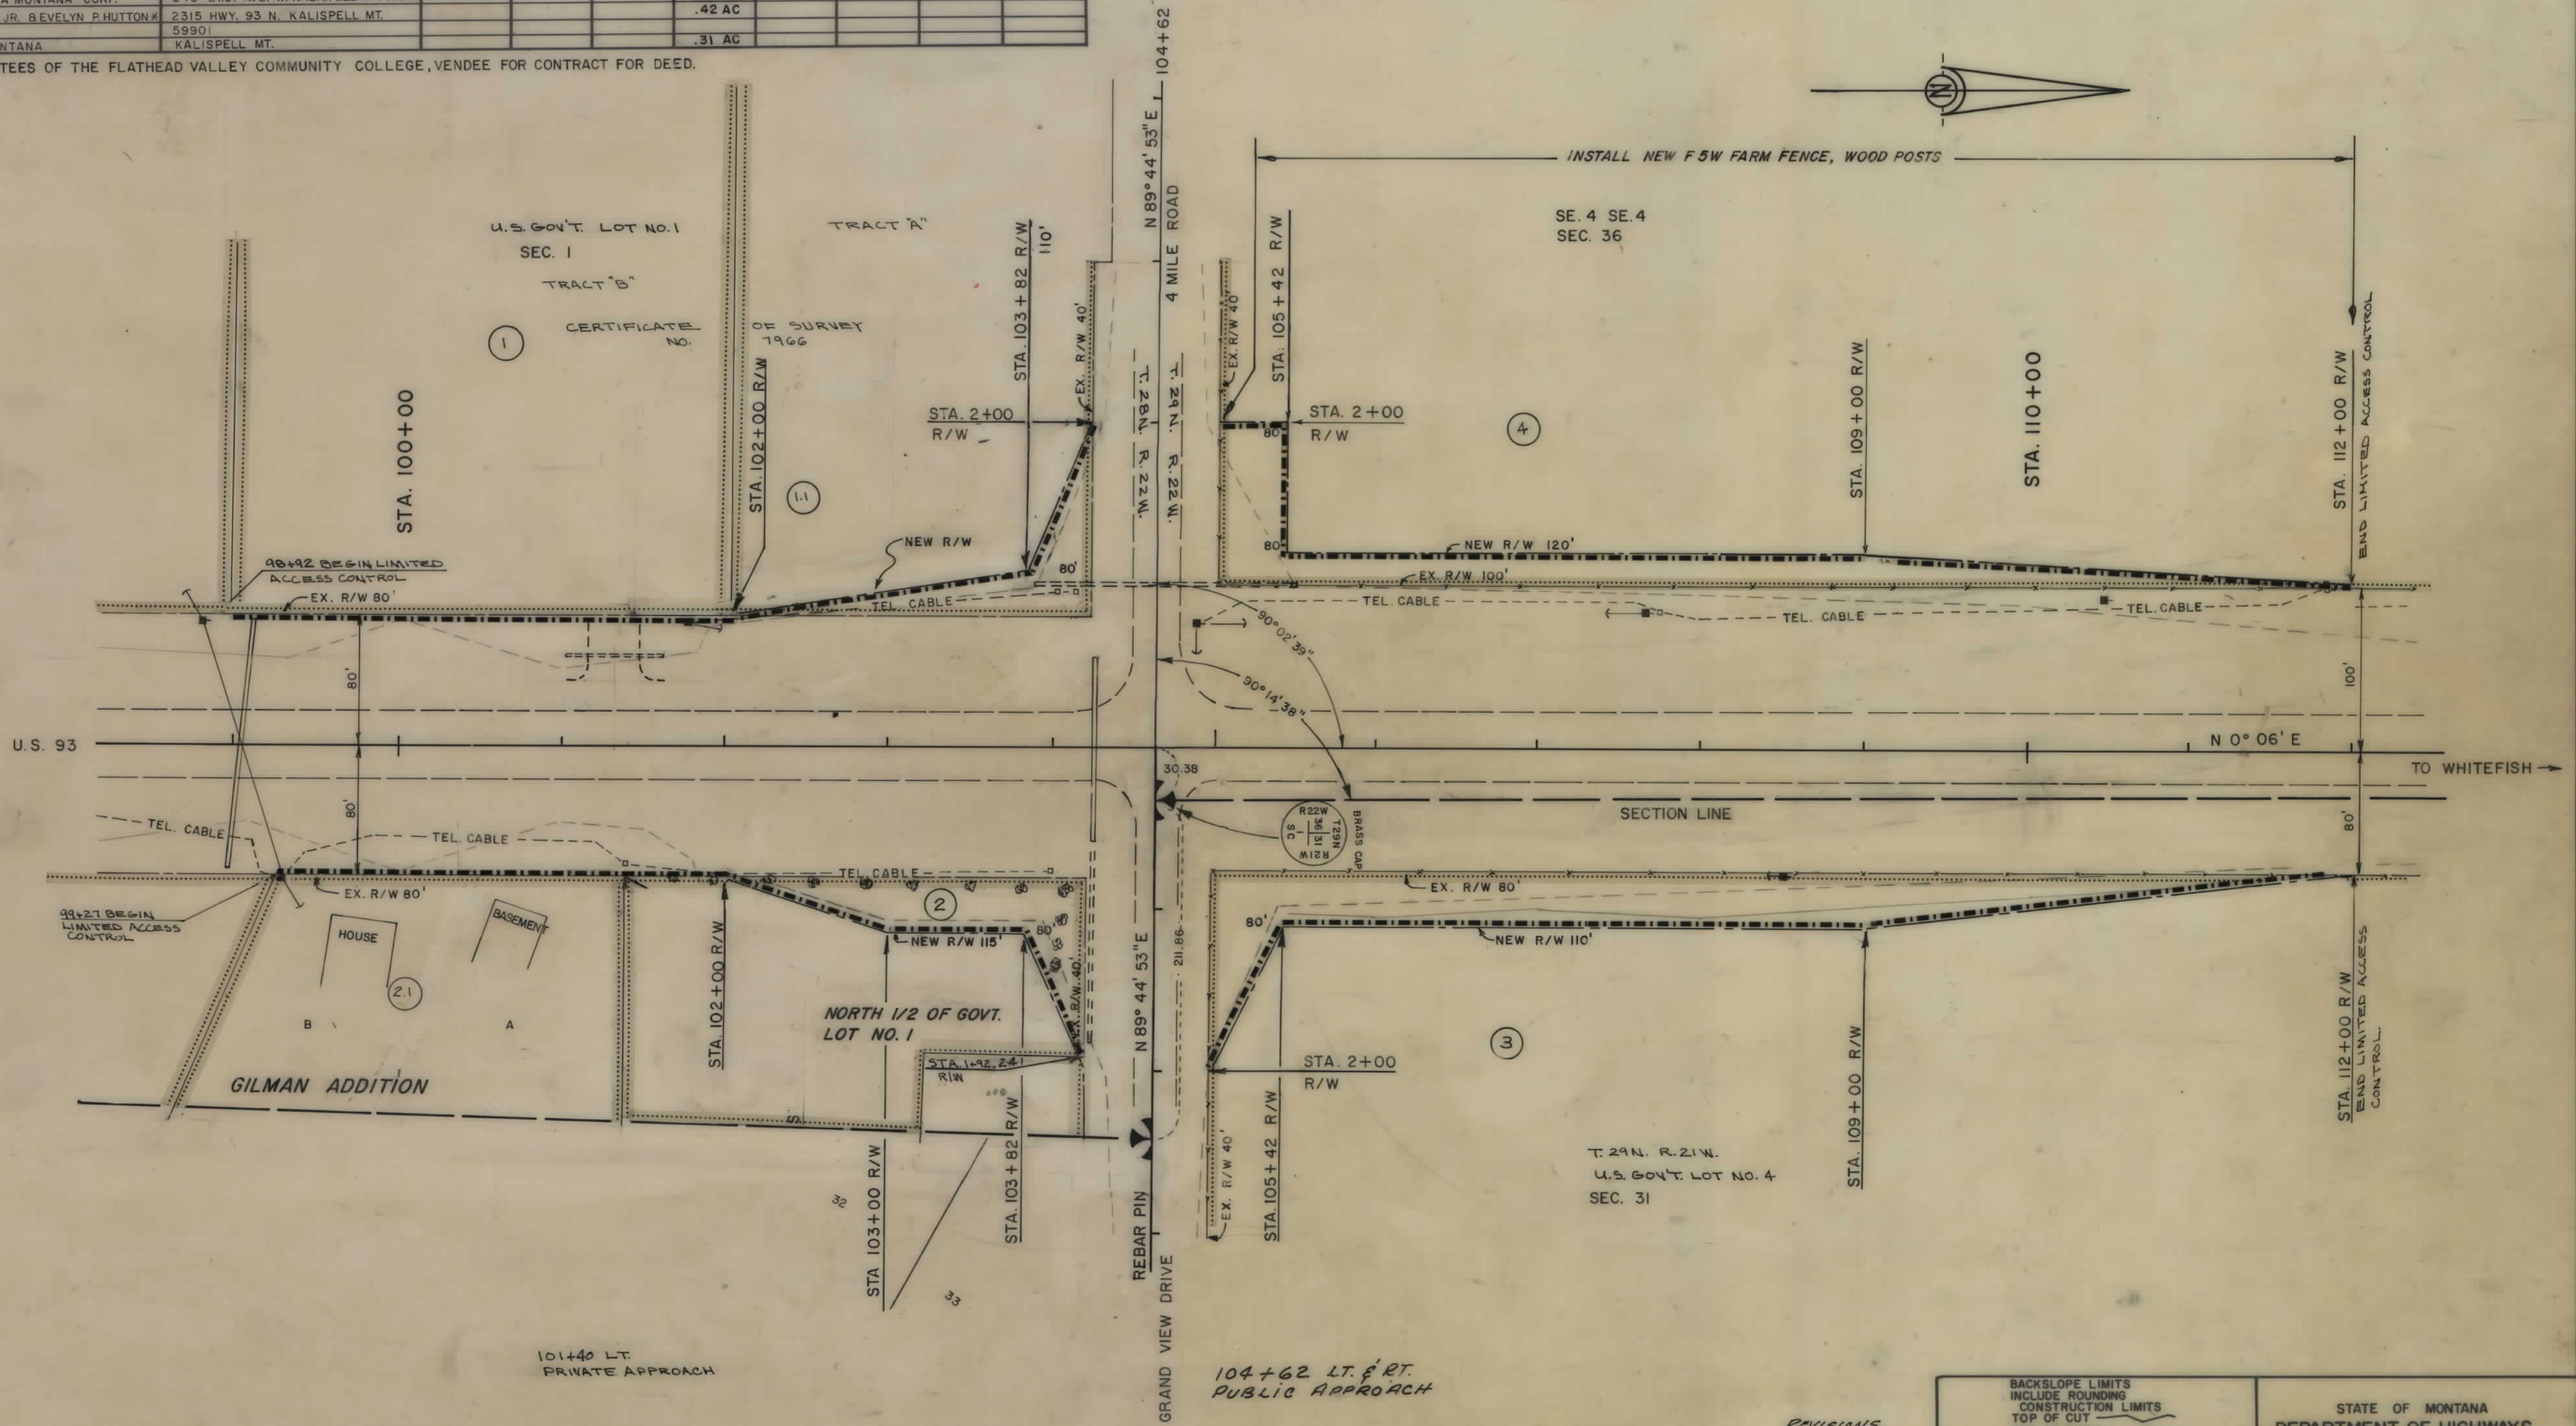

REVISIONS
AUG. 22, 1985, 5-21-86

BACKSLOPE LIMITS INCLUDE ROUNDING CONSTRUCTION LIMITS TOP OF CUT TOE OF FILL	
MAP TRANS. TO R/W	1-18-85, 3-18-85
MAP REVISED	4-23-85, 4-30-85, 7-3-85
FMWA APPROVAL	11-5-86, 7-9-85

STATE OF MONTANA
DEPARTMENT OF HIGHWAYS
LAND REQUIRED FOR RIGHT OF WAY
FLATHEAD COUNTY
SCALE 1"=50' MAP COMPLETED