


PLANS
NOT
TO
SCALE

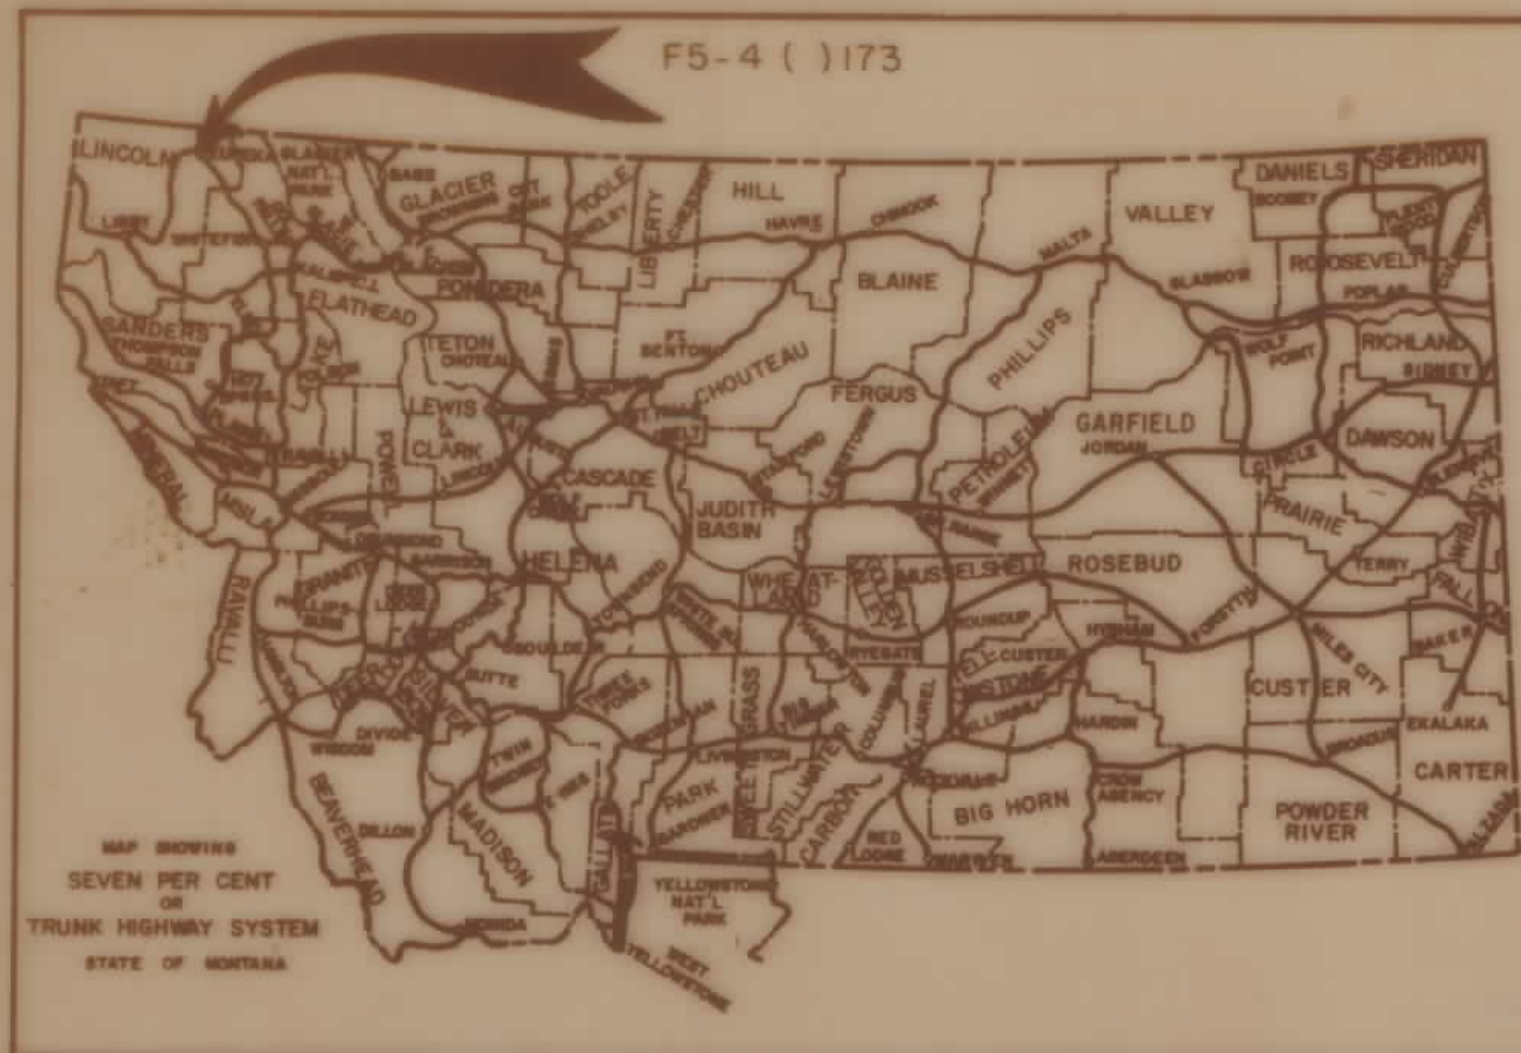

F5-4(1)173

STATE OF MONTANA
DEPARTMENT OF TRANSPORTATION
DIVISION OF HIGHWAYS
RIGHT OF WAY PLAN OF
FEDERAL AID PROJECT NO. F5-4(12)173
EUREKA — SOUTH


LINCOLN COUNTY

4.8 MILES

LIMITED ACCESS CONTROL PROJECT

CONVENTIONAL SIGNS

RIGHT OF WAY LINE	---
CENTERLINE (C) OR PROJECTED LINE	---
STK'D. CENTERLINE	---
PARCEL NUMBER	②
OWNERSHIP BOUNDARY	---
R/W USE EXISTING R/W LT OR RT	---
PRESENT TRAVELED WAY (RTW)	---
R/W LINE FENCED	---
RAILROAD R/W	---
CONSTRUCTION LIMITS	CUT --- FILL ---
FENCE LINE	---
CONTROL OF ACCESS WITH FENCE	---
CONTROL OF ACCESS WITHOUT FENCE	---
GATE IN FENCE	---
CATTLE GUARD=24'	---
STATE & NATIONAL BORDER LINES	---
CITY OR TOWN LIMITS LINE	---
COUNTY LINE	---
RESERVATION LINE	---
TOWNSHIP & SECTION LINE	---
1/2 SECTION LINE	---
1/4 SECTION LINE	---
SECTION CORNER	FOUND --- UNFOUND ---
1/4 SECTION COR.	---
1/16 SECTION COR.	---
CENTER OF SECTION	---
TELEPHONE OR TELEGRAPH POLES IN PLACE	---
POWER POLES IN PLACE	---
TEL. OR TEL. OR POWER POLES TO BE MOVED	---
NEW PIPES	---
OLD PIPES IN PLACE	---
OUTLET DITCH	---
INLET DITCH	---
DITCHES	---
CHANNEL CHANGES	CH. CHG. ---
BRIDGE	---
RAILROADS	---
EXIST. CONTROL OF ACCESS	---

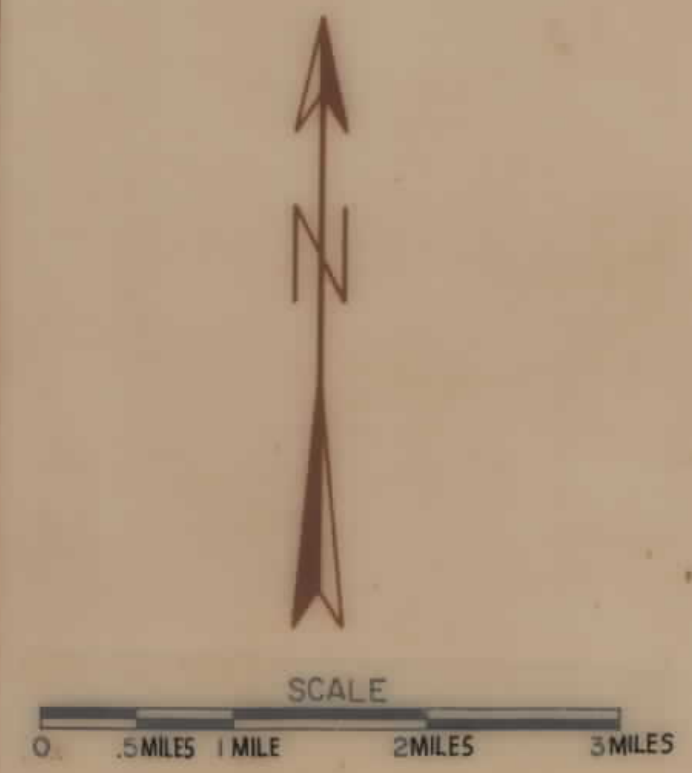

SCALE: 1" = 1 MILE
(THIS SHEET)

STA. 1736+88.5 ON FAP 263-B =
STA. 1736+50.0 END F5-4(12)173

STA. 1480+78.4 BEG. F5-4(12)173 =
STA. 1480+78.4 ON FAP 263-B

THIS PROJECT

U = UTILITY INVOLVEMENT

INDEX		
PARCEL NO.	OWNERSHIPS	SHEET NO.
U 1	MABEL J. HANSON	3, 4
2	PAUL D. & OPAL J. MARVEL	4, 5
U 3	STEPHEN FRED & DELLORA GAUGER	4, 5
U 4	N.F.S.L.	5
5	HANS E. & LEANA F. SACRISON	5
U 6	CHARLES F. & DIXIE L. HOOD	5
U 7	J. HOFERT CO., A CORPORATION	5, 6
U 8	LEWIS C. & JEAN MILLER	6, 7
U 9	RICHARD V. REILLY & GAIL A. REILLY	6, 7
U 10	RICHARD J. REILLY & GAIL A. REILLY	7
11	JAMES M. & LINDA J. ROBERTS	7
U 12	PATRICK KEARNEY	7
13	MONTE & LAVERN GROB, CONTRACT PURCHASER: JOHN E. & PHYLLIS J. FERGUSON	7
14	JOHN B. & ETHEL E. JANETSKI	7, 8
U 15	SCOTT F. HARRIS	7, 8
15.1	RUSSELL A. SAVERCOOL	7, 8
U 16	LYNN DFE LUCY SLOYER	8
U 17	JACK & BERT H.A.F. HEERON	8
18	PHILLIPS CREEK RANCH, CONTRACT PURCHASER: CAROL PINSON	8, 9
U 19	STEVE & CONNIE RICHARD	8
U 20	SANDRA J. WEED	8, 9
21	PHILLIPS CREEK RANCH, CONTRACT PURCHASER: JOE J. & JANICE J. PINSON	9, 10
U 22	EDWARD J. & JOSEPHINE M. DOYLE	9
U 23	DOROTHY & SIDNEY JEFFCOCK	9, 10
U 24	JOE J. & JANICE J. PINSON	10
U 25	GEORGE H. & NEVA BOLEN	10
26	INTERTEL TELEPHONE COOPERATIVE INC.	10
U 27	PHILLIPS CREEK RANCH, CONTRACT PURCHASER: JOE J. & JANICE J. PINSON	10, 11
U 28	DALE & MARIE PURDY	10, 11
29	EDRIC W. VREDENBURG III, & STEPHEN D. VREDENBURG	11
30	PHILLIPS CREEK RANCH, CONTRACT PURCHASER: EDRIC & MARXINE VREDENBURG	11, 12
U 31	DALE & MARIE PURDY, CONTRACT PURCHASER: PURDY RANCH	11, 12
32	HARREL W. PLUID, JR. & NANCY M. PLUID	12
33	HARREL W. PLUID, JR. & NANCY M. PLUID	12
271	PHILLIPS CREEK RANCH, ET AL	10, 11

* 96 TO LAWRENCE A. STEVENS

RELATED PROJECTS
NONE
ASSOCIATED PROJECT AGREEMENT NUMBERS
F5-4(2)173

ADMINISTRATOR-ENGINEERING DIVISION
DATE: _____

SEE SHEET 3 FOR ACCESS CONTROL LIMITS & RESOLUTION

MAP REVISED 10-30-91, 12-8-92, 2-2-93, 3-4-93
3-18-93, 4-9-93, 4-19-93

F.H.W.A. APPROVAL 10-21-91


F5-4(12)173 SHT 1 OF 12

OWNERSHIP LOCATION MAP

STATE	PROJ. NO.	SHEET NO.
MONTANA	F5-4(12)173	2 OF 12
EUREKA - SOUTH		

PROJECTED CENTERLINE COORDINATES				
STATION	POINT	NORTH	EAST	REMARKS
1471+31.11	TS	98512.04	100613.36	BEG. F5-4()173
1473+31.11	SC	98710.10	100585.66	
1480+20.47	PI	99394.20	100500.42	
1480+72.28	BEG.	99418.01	100373.18	
1486+71.32	CS	99935.27	100073.21	
1488+71.32	ST	100094.07	99951.65	
1499+83.94	PC	100969.63	99265.13	
1511+85.04	PI	101914.82	98524.00	
1523+83.94 BK=	PT &	102777.36	97688.15	
1523+86.65 AHD	EQ	102777.36	97688.15	
1538+53.68	TS	103830.87	96667.22	
1540+53.68	SC	103976.10	96529.73	
1545+09.92	PI	104302.14	96210.53	
1549+52.28	CS	104725.67	96040.83	
1551+52.28	ST	104910.04	95963.34	
1556+34.35	TS	105356.60	95781.76	END F5-4()173
1558+34.35	SC	105540.74	95703.74	
1565+19.85	PI	106176.88	95448.21	
1571+47.40	CS	106517.60	94853.33	
1573+47.40	ST	106620.24	94681.70	
1622+46.26	PC	109073.04	90441.11	
1633+48.34	PI	109624.84	89487.12	
1644+23.82	PT	110491.16	88805.91	
1645+29.12 BK=	EQ	110573.94	88740.82	
1645+14.90 AHD	EQ	110573.94	88740.82	
1673+56.99	TS	112808.06	86984.06	
1676+06.99	SC	112999.94	86823.93	
1682+23.40	PI	113489.13	86448.51	
1687+23.87	CS	113451.16	85833.04	
1689+73.87	ST	113445.98	85583.17	
1695+90.15	PC	113415.30	84967.65	
1713+98.2	PI	113325.27	83161.84	
1730+34.48 BK=	PT &	114492.29	81780.85	
1730+62.73 AHD	EQ	114492.29	81780.85	
1736+50.00	END	114871.35	81332.30	

R/W COORDINATES				
STATION	LEFT		RIGHT	
	NORTH	EAST	NORTH	EAST
1490+00	---	---	100263.21	99956.81
1491+00	---	---	100357.33	99916.78
1492+00	---	---	---	---
1493+00	100324.20	99631.43	---	---
1494+00	100512.43	99547.37	---	---
1495+00	100709.17	99393.11	---	---
1496+00	100855.70	99230.36	---	---
1497+00	---	---	101535.43	98982.45
1498+00	---	---	101666.09	98919.10
1499+00	---	---	102244.42	98417.42
1500+00	---	---	102360.12	98245.30
1501+00	---	---	---	---
1502+00	103500.34	96834.35	---	---
1503+00	103522.11	96799.33	---	---
1504+00	---	---	104475.40	96307.20
1505+00	---	---	104566.15	96277.51
1506+00	---	---	105006.09	96075.05
1507+00	---	---	105073.56	96026.39
1508+00	---	---	---	---
1509+00	106273.97	94986.60	---	---
1510+00	106397.93	94888.43	---	---
1511+00	---	---	106820.55	94575.06
1512+00	---	---	106886.06	94381.91
1513+00	---	---	---	---
1514+00	107078.01	93730.48	---	---
1515+00	107100.76	93651.22	---	---
1516+00	---	---	---	---
1517+00	107326.67	93620.15	---	---
1518+00	107384.04	93560.91	---	---
1519+00	107461.25	93027.97	---	---
1520+00	107484.00	92948.70	---	---
1521+00	---	---	107874.71	92712.60
1522+00	---	---	107932.08	92653.37
1523+00	---	---	109136.73	90570.67
1524+00	---	---	109159.61	90491.16
1525+00	---	---	---	---
1526+00	110519.49	88630.97	---	---
1527+00	110557.11	88614.11	---	---
1528+00	---	---	111347.23	88259.96
1529+00	---	---	111422.47	88226.23
1530+00	---	---	---	---
1531+00	111437.52	87921.81	---	---
1532+00	111475.15	87904.95	---	---
1533+00	111503.93	86518.97	---	---
1534+00	111560.65	86467.63	---	---
1535+00	---	---	113518.56	86183.81
1536+00	---	---	113507.79	86049.83
1537+00	---	---	113525.88	85579.19
1538+00	---	---	113559.55	85451.18
1539+00	---	---	---	---
1540+00	113334.84	85362.29	---	---
1541+00	113310.88	85280.38	---	---
1542+00	113297.44	85013.72	---	---
1543+00	113285.45	84974.13	---	---
1544+00	---	---	113533.11	84562.68
1545+00	---	---	113544.81	84524.25
1546+00	---	---	---	---
1547+00	113775.56	82634.78	---	---
1548+00	113886.72	82507.96	---	---
1549+00	113998.51	82313.51	---	---
1550+00	114058.37	82254.84	---	---
1551+00	---	---	114285.62	82271.94
1552+00	114141.77	82127.42	114315.57	82245.29
1553+00	114187.08	82010.01	---	---
1554+00	114517.42	81596.19	---	---
1555+00	114584.33	81547.29	---	---
1556+00	114810.24	81280.66	---	---
1557+00	---	---	115003.91	81392.33
1558+00	114977.52	81160.18	---	---

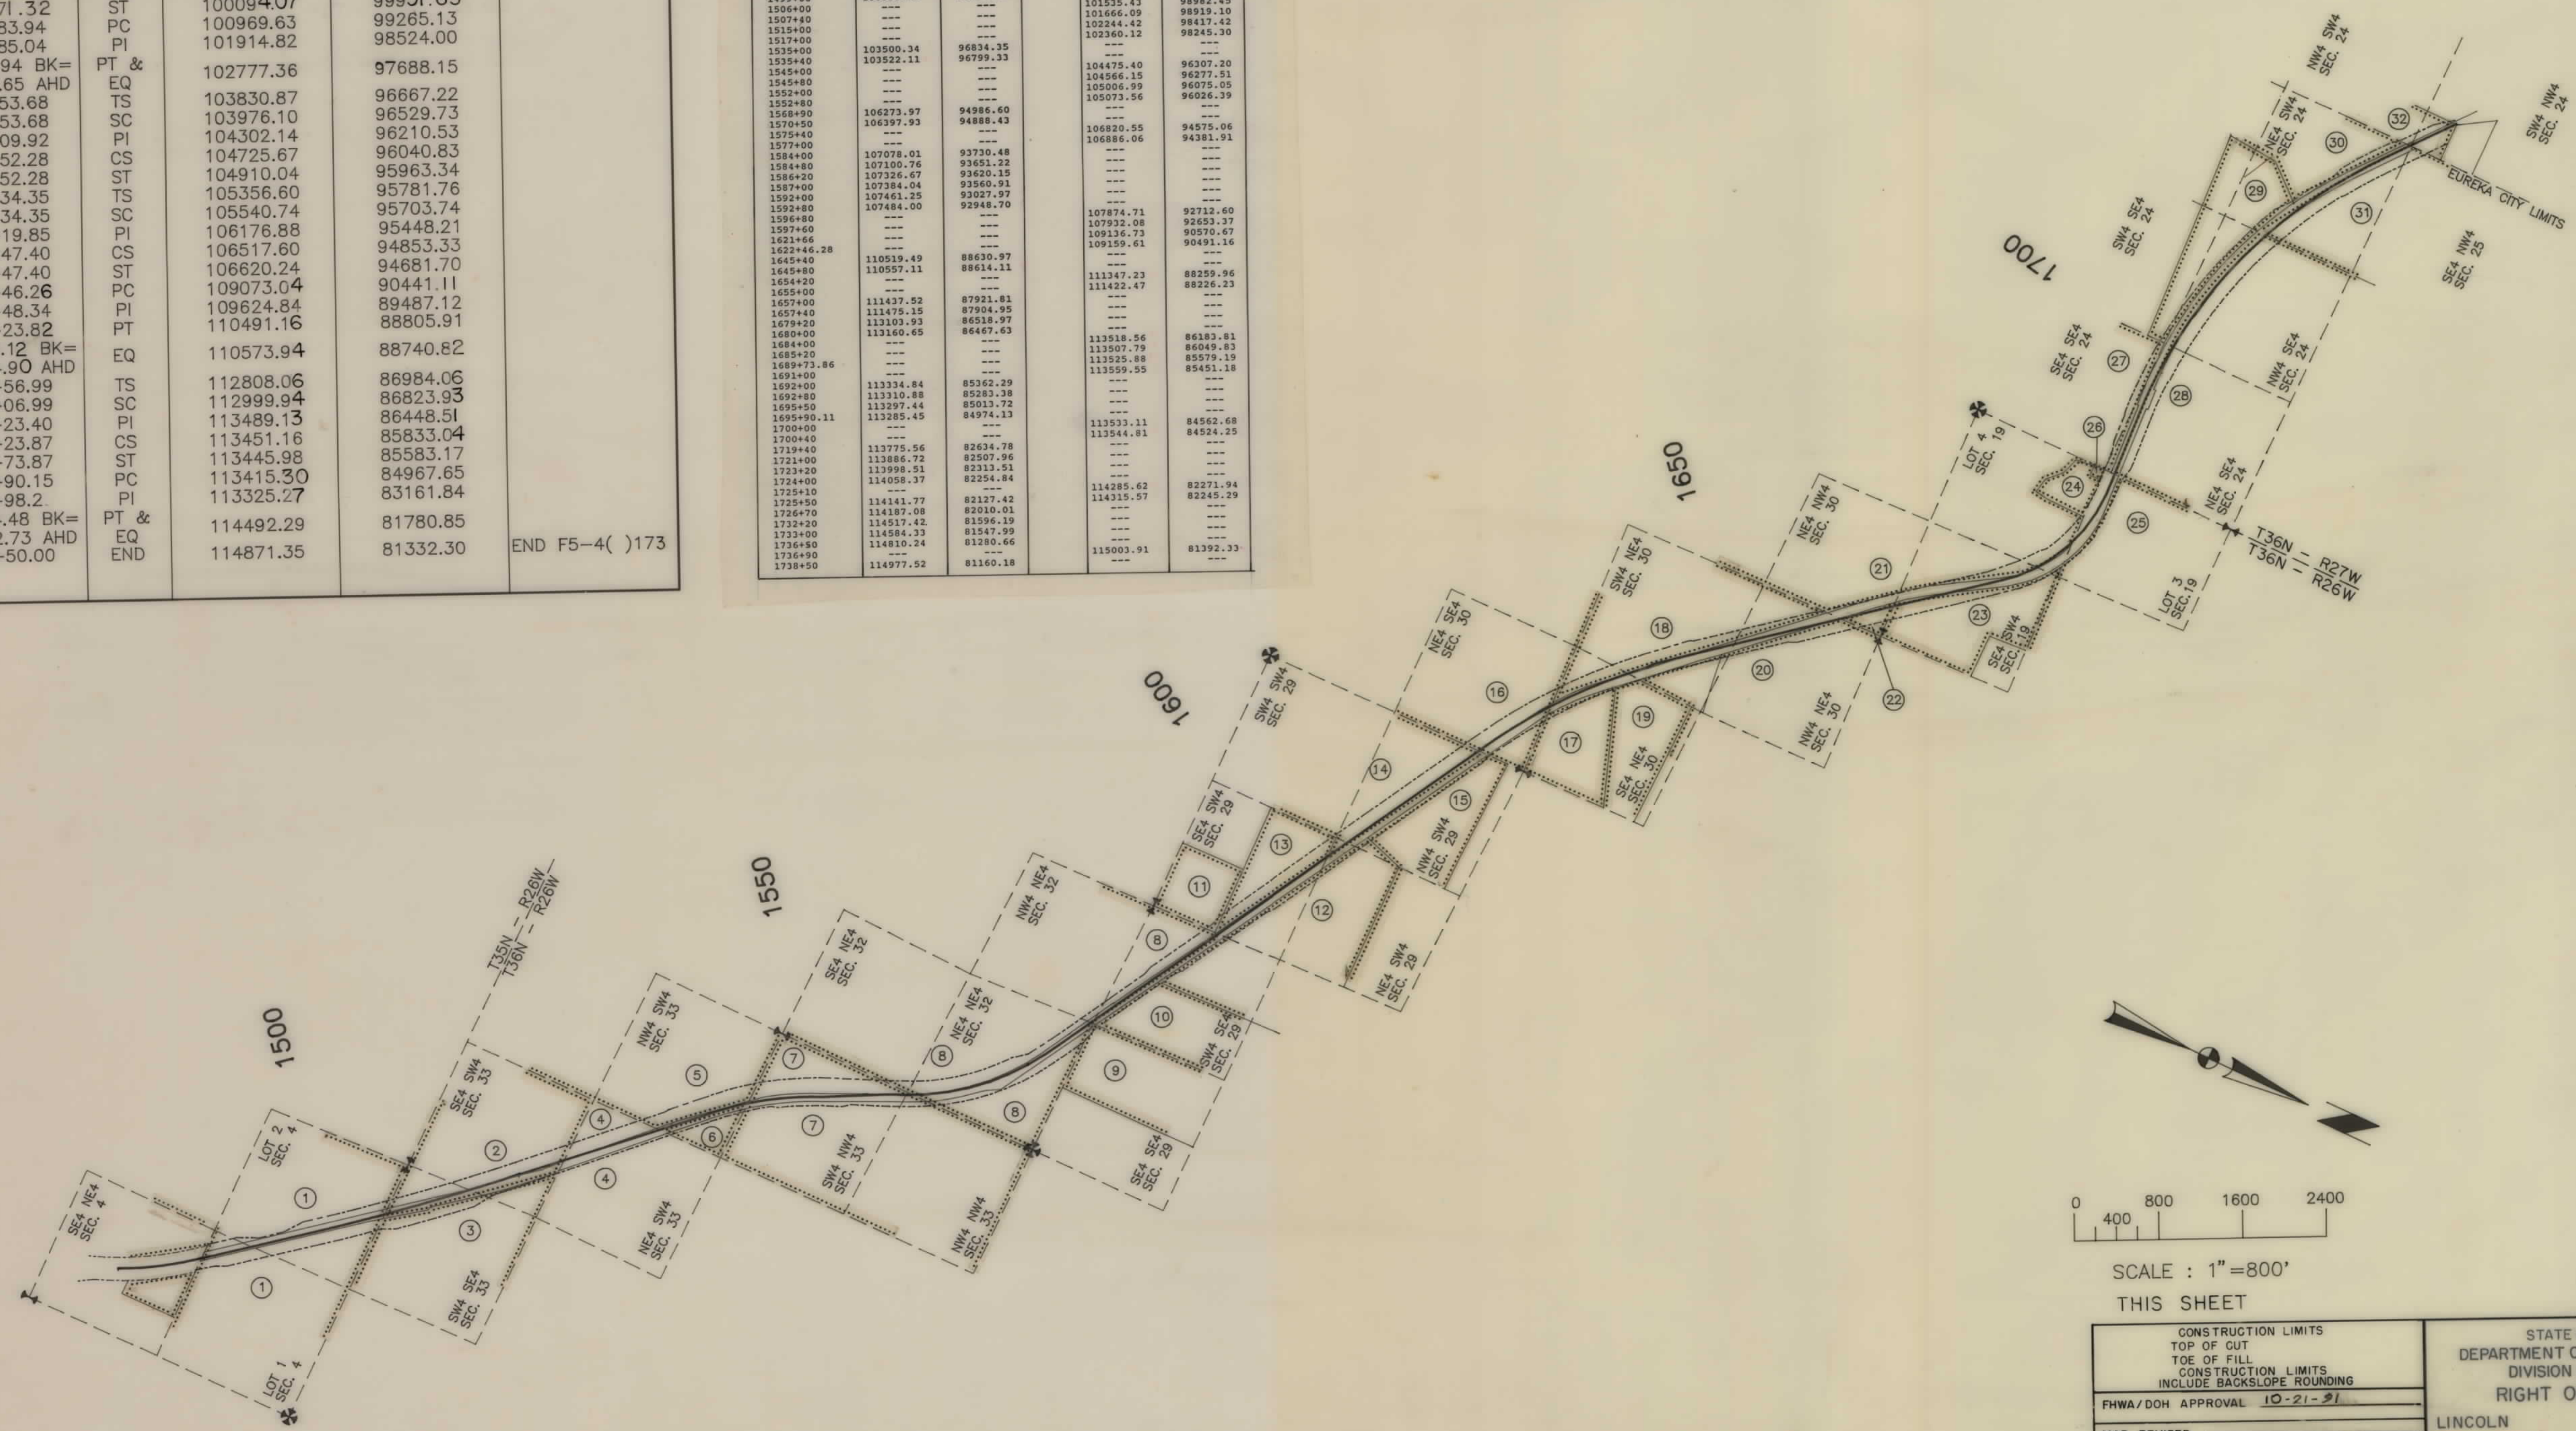

0 400 800 1600 2400

SCALE : 1"=800'
THIS SHEET

CONSTRUCTION LIMITS TOP OF CUT TOE OF FILL CONSTRUCTION LIMITS INCLUDE BACKSLOPE ROUNDING	FHWA/DOH APPROVAL 10-21-91
MAP REVISED	

STATE OF MONTANA DEPARTMENT OF TRANSPORTATION DIVISION OF HIGHWAYS RIGHT OF WAY PLAN	LINCOLN COUNTY
SCALE 1"=800'	

OWNERSHIPS									
PARCEL	NAME	ADDRESS	TOTAL AREA	GROSS R/W AREA	P.T.W. AREA	AREA TO BE ACQUIRED	REMAINDER LEFT	REMAINDER RIGHT	EASE AREA
1.	MABEL J. HANSON	221 DUNE STREET MORRO BAY, CA, 93442	—	9.332 AC	3.432 AC	5.900 AC	—	—	2900 SF
2.	PAUL D. & OPAL J. MARVEL	175 TOSACCO SIDING EUREKA, MT, 59917	SEE SHEET	—	5	—	—	—	—
3.	STEPHEN FRED & DELLORA GAUGER	12 WHITE TAIL LANE EUREKA, MT, 59917	SEE SHEET	—	5	—	—	—	—


PRIVATE ROAD APPROACHES					
PARCELS SERVED	NO. OF APP.	SIDE	MOVABLE APPROACHES (1)		JOINT-USE APPROACHES (2)
			LIMITS		FIXED LOCATION
			FROM STA.	TO STA.	STATION
1	1	LT	1489+75	1507+36	
2	SEE SHEET 5				
3	SEE SHEET 5				
1	1	RT	1488+02	1505+60	(FUTURE)

(1) MOVABLE ROAD APPROACHES MAY BE RELOCATED BETWEEN THE SPECIFIED STATIONS AFTER THE INITIAL CONSTRUCTION. BEFORE RECONSTRUCTION, A PERMIT MUST BE OBTAINED FROM THE MDOT OFFICE IN KALISPELL.

(2) JOINT-USE ROAD APPROACH RELOCATIONS "RESTRICTED". (SEE LIMITED ACCESS RESOLUTION, SHEET NO. 3.)

STATE	PROJECT NO.	SHEET NO.	TOTAL SHEETS
MONTANA	F5-4 (12) 173	4	12

EUREKA SOUTH

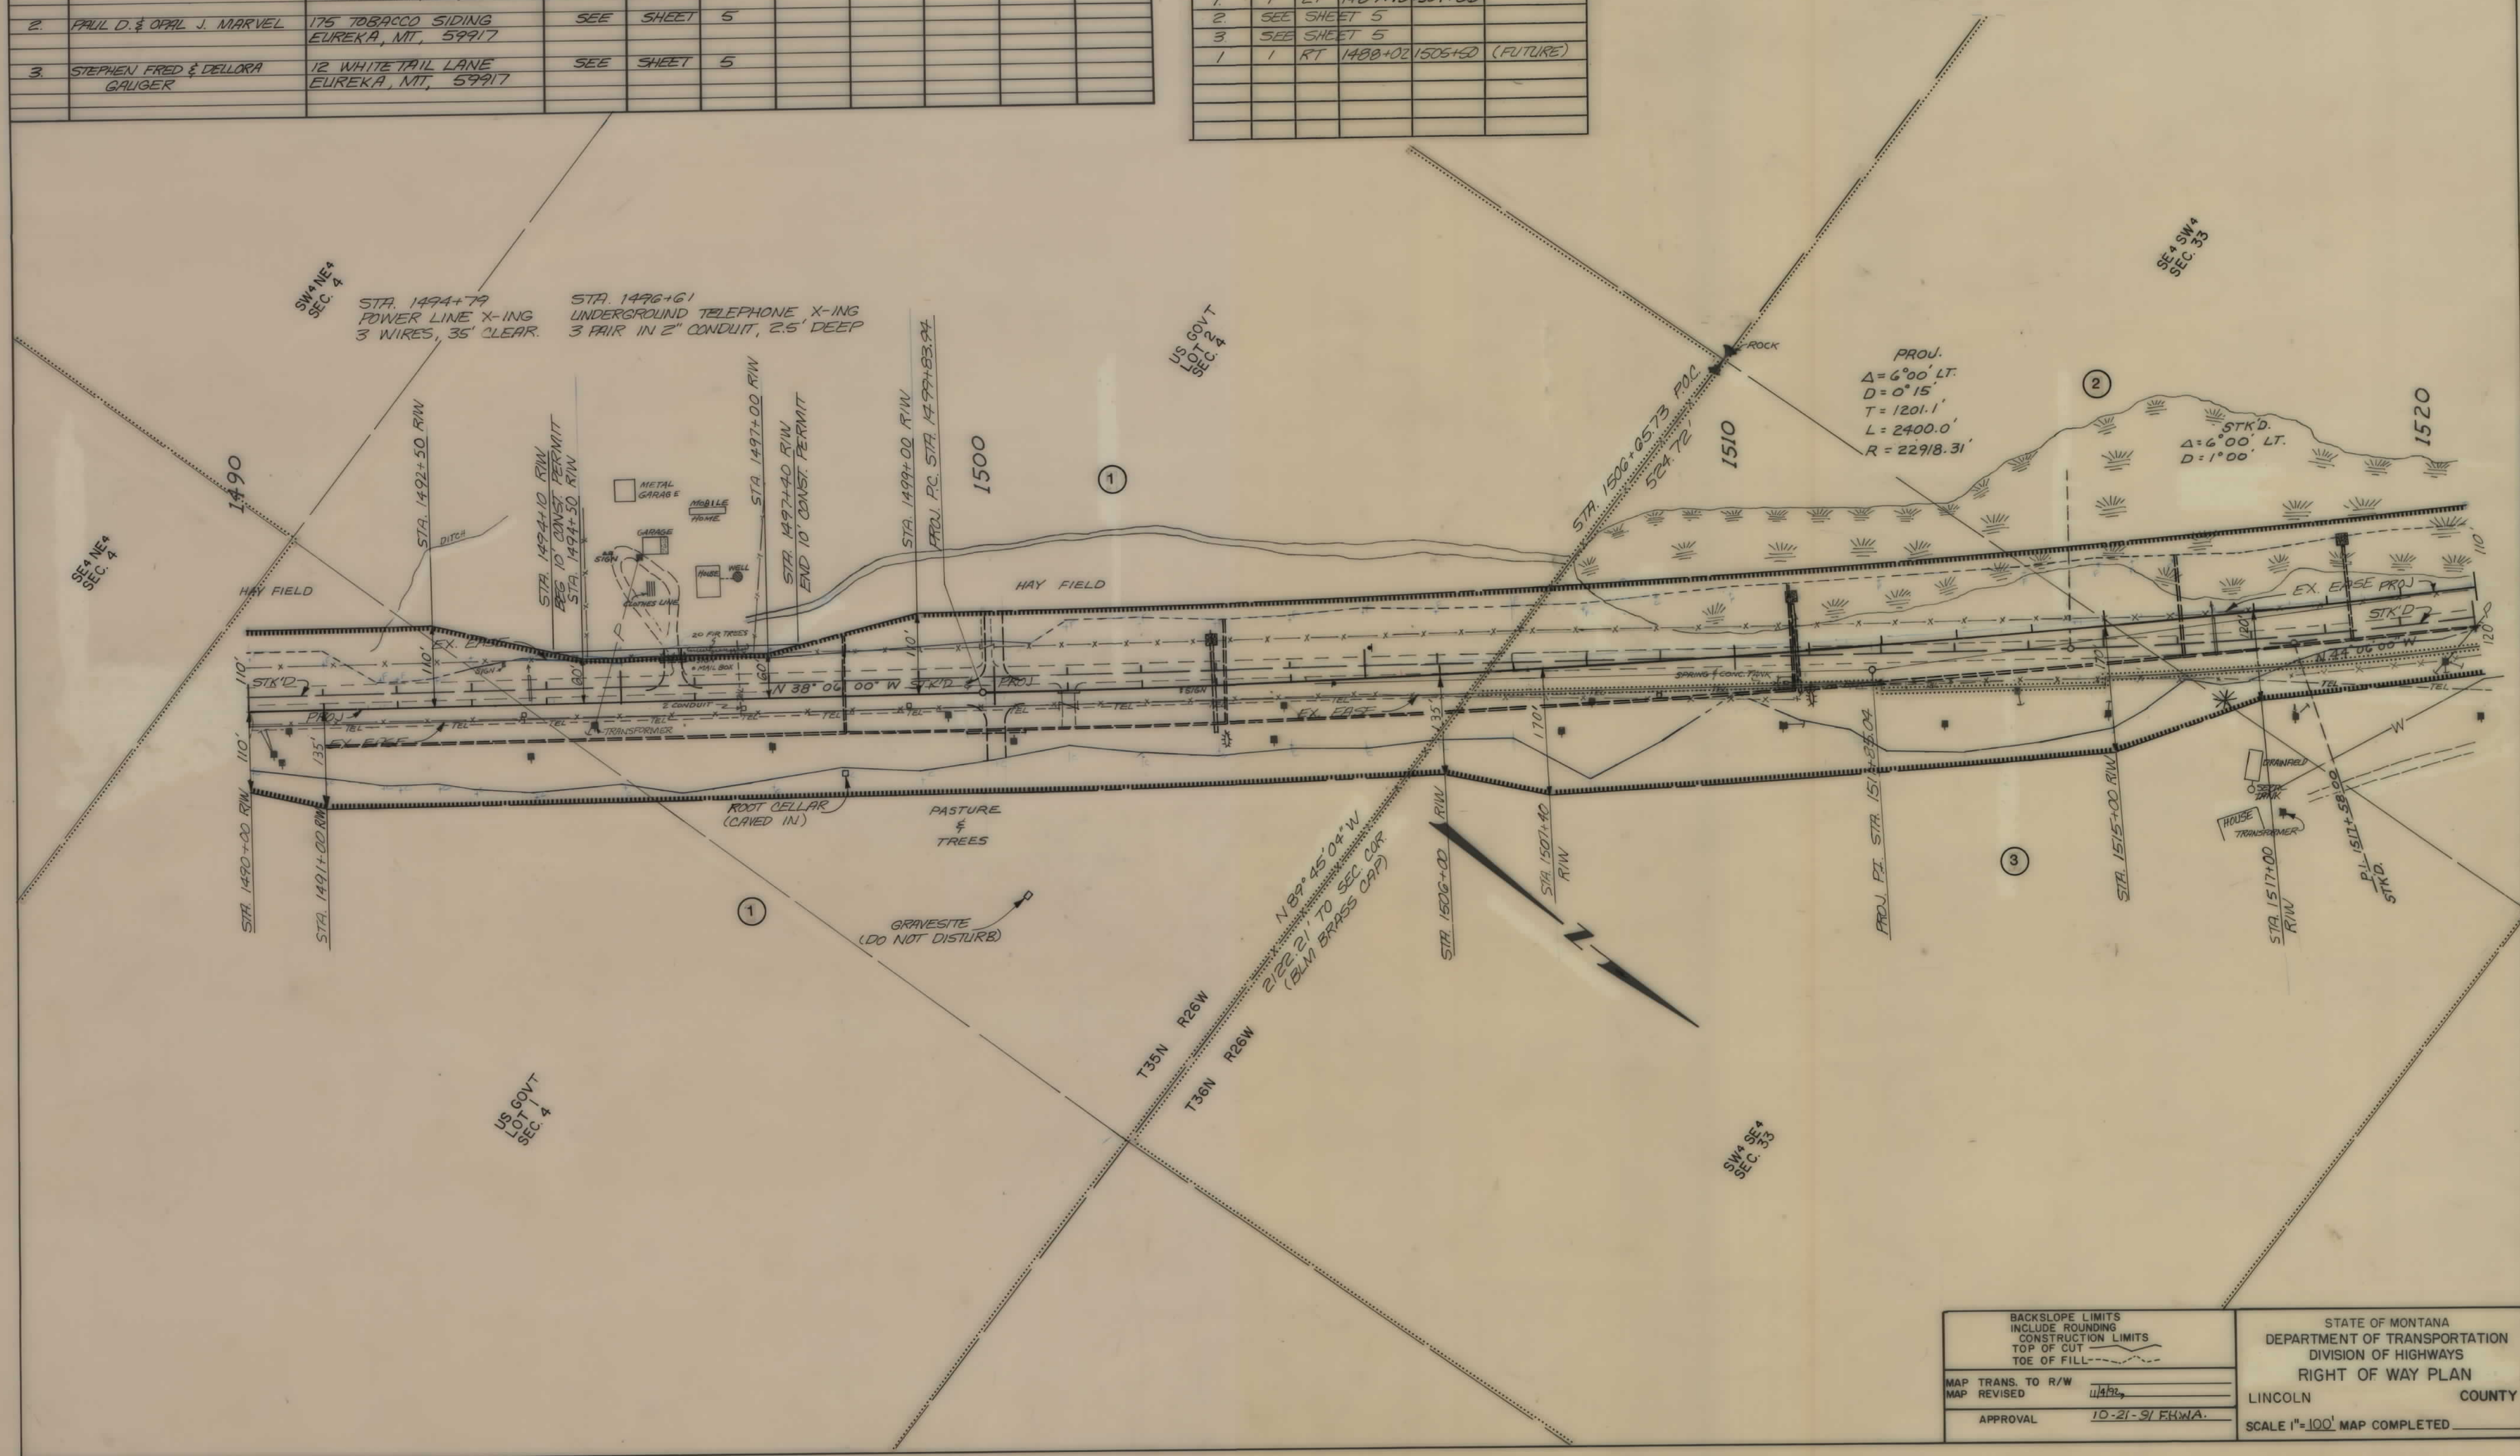

BACKSLOPE LIMITS
INCLUDE ROUNDING
CONSTRUCTION LIMITS
TOP OF CUT
TOE OF FILL

MAP TRANS. TO R/W
MAP REVISED 4/1/92

APPROVAL 10-21-91 FHW.A.

STATE OF MONTANA
DEPARTMENT OF TRANSPORTATION
DIVISION OF HIGHWAYS
RIGHT OF WAY PLAN

LINCOLN COUNTY

SCALE 1"=100' MAP COMPLETED


OWNERSHIPS									
PARCEL	NAME	ADDRESS	TOTAL AREA	GROSS R/W AREA	P.T.W. AREA	AREA TO BE ACQUIRED	REMAINDER LEFT	REMAINDER RIGHT	EASE AREA
2	PAUL D & ORAL J. MARVEL	175 TOBACCO SIDING EUREKA, MT 59917		7.250 Ac	3.343 Ac	3.907 Ac			0.316 Ac
3	SEANEN FRED & DELLORA GAUGER	12 WHITE TAIL LANE EUREKA, MT 59917		3.304 Ac		3.304 Ac			0.36 Ac
4	N.F.S.L.			4.841 Ac	1.812 Ac	3.029 Ac	2.205 Ac	32.45 Ac	0.02 Ac
5	HANS E & LEONA F. SACRISON	1095 STEELBRIDGE RD KALISPELL, MT 59901		2.845 Ac	0	2.845 Ac			2.16 Ac
6	CHARLES F & DIXIE L. HOOD	1200 HODD DR. EUREKA, MT 59917	4.326 Ac	1.420 Ac	0.740 Ac	0.672 Ac		2.906 Ac	
7	J. HUBERT CO., A CORPORATION	PO BOX 88, OLYMPIA, WA 98507	SEE SHEET		0				

PRIVATE ROAD APPROACHES					
PARCELS SERVED	NO. OF APP.	SIDE	MOVABLE APPROACHES (1)		JOINT-USE APPROACHES (2)
			LIMITS		FIXED LOCATION
			FROM STA.	TO STA.	
4,5	1	LT			1532+60
6	2	RT	1535+00	1542+00	
7		SEE SHEET	6		

(1) MOVABLE ROAD APPROACHES MAY BE RELOCATED BETWEEN THE SPECIFIED STATIONS AFTER THE INITIAL CONSTRUCTION. BEFORE RECONSTRUCTION, A PERMIT MUST BE OBTAINED FROM THE MOH OFFICE IN KALISPELL.

(2) JOINT-USE ROAD APPROACH RELOCATIONS "RESTRICTED". (SEE LIMITED ACCESS RESOLUTION, SHEET NO. 3.)

STATE	PROJECT NO.	SHEET NO.	TOTAL SHEETS
MONTANA	F5-4 (12) 173	5	12

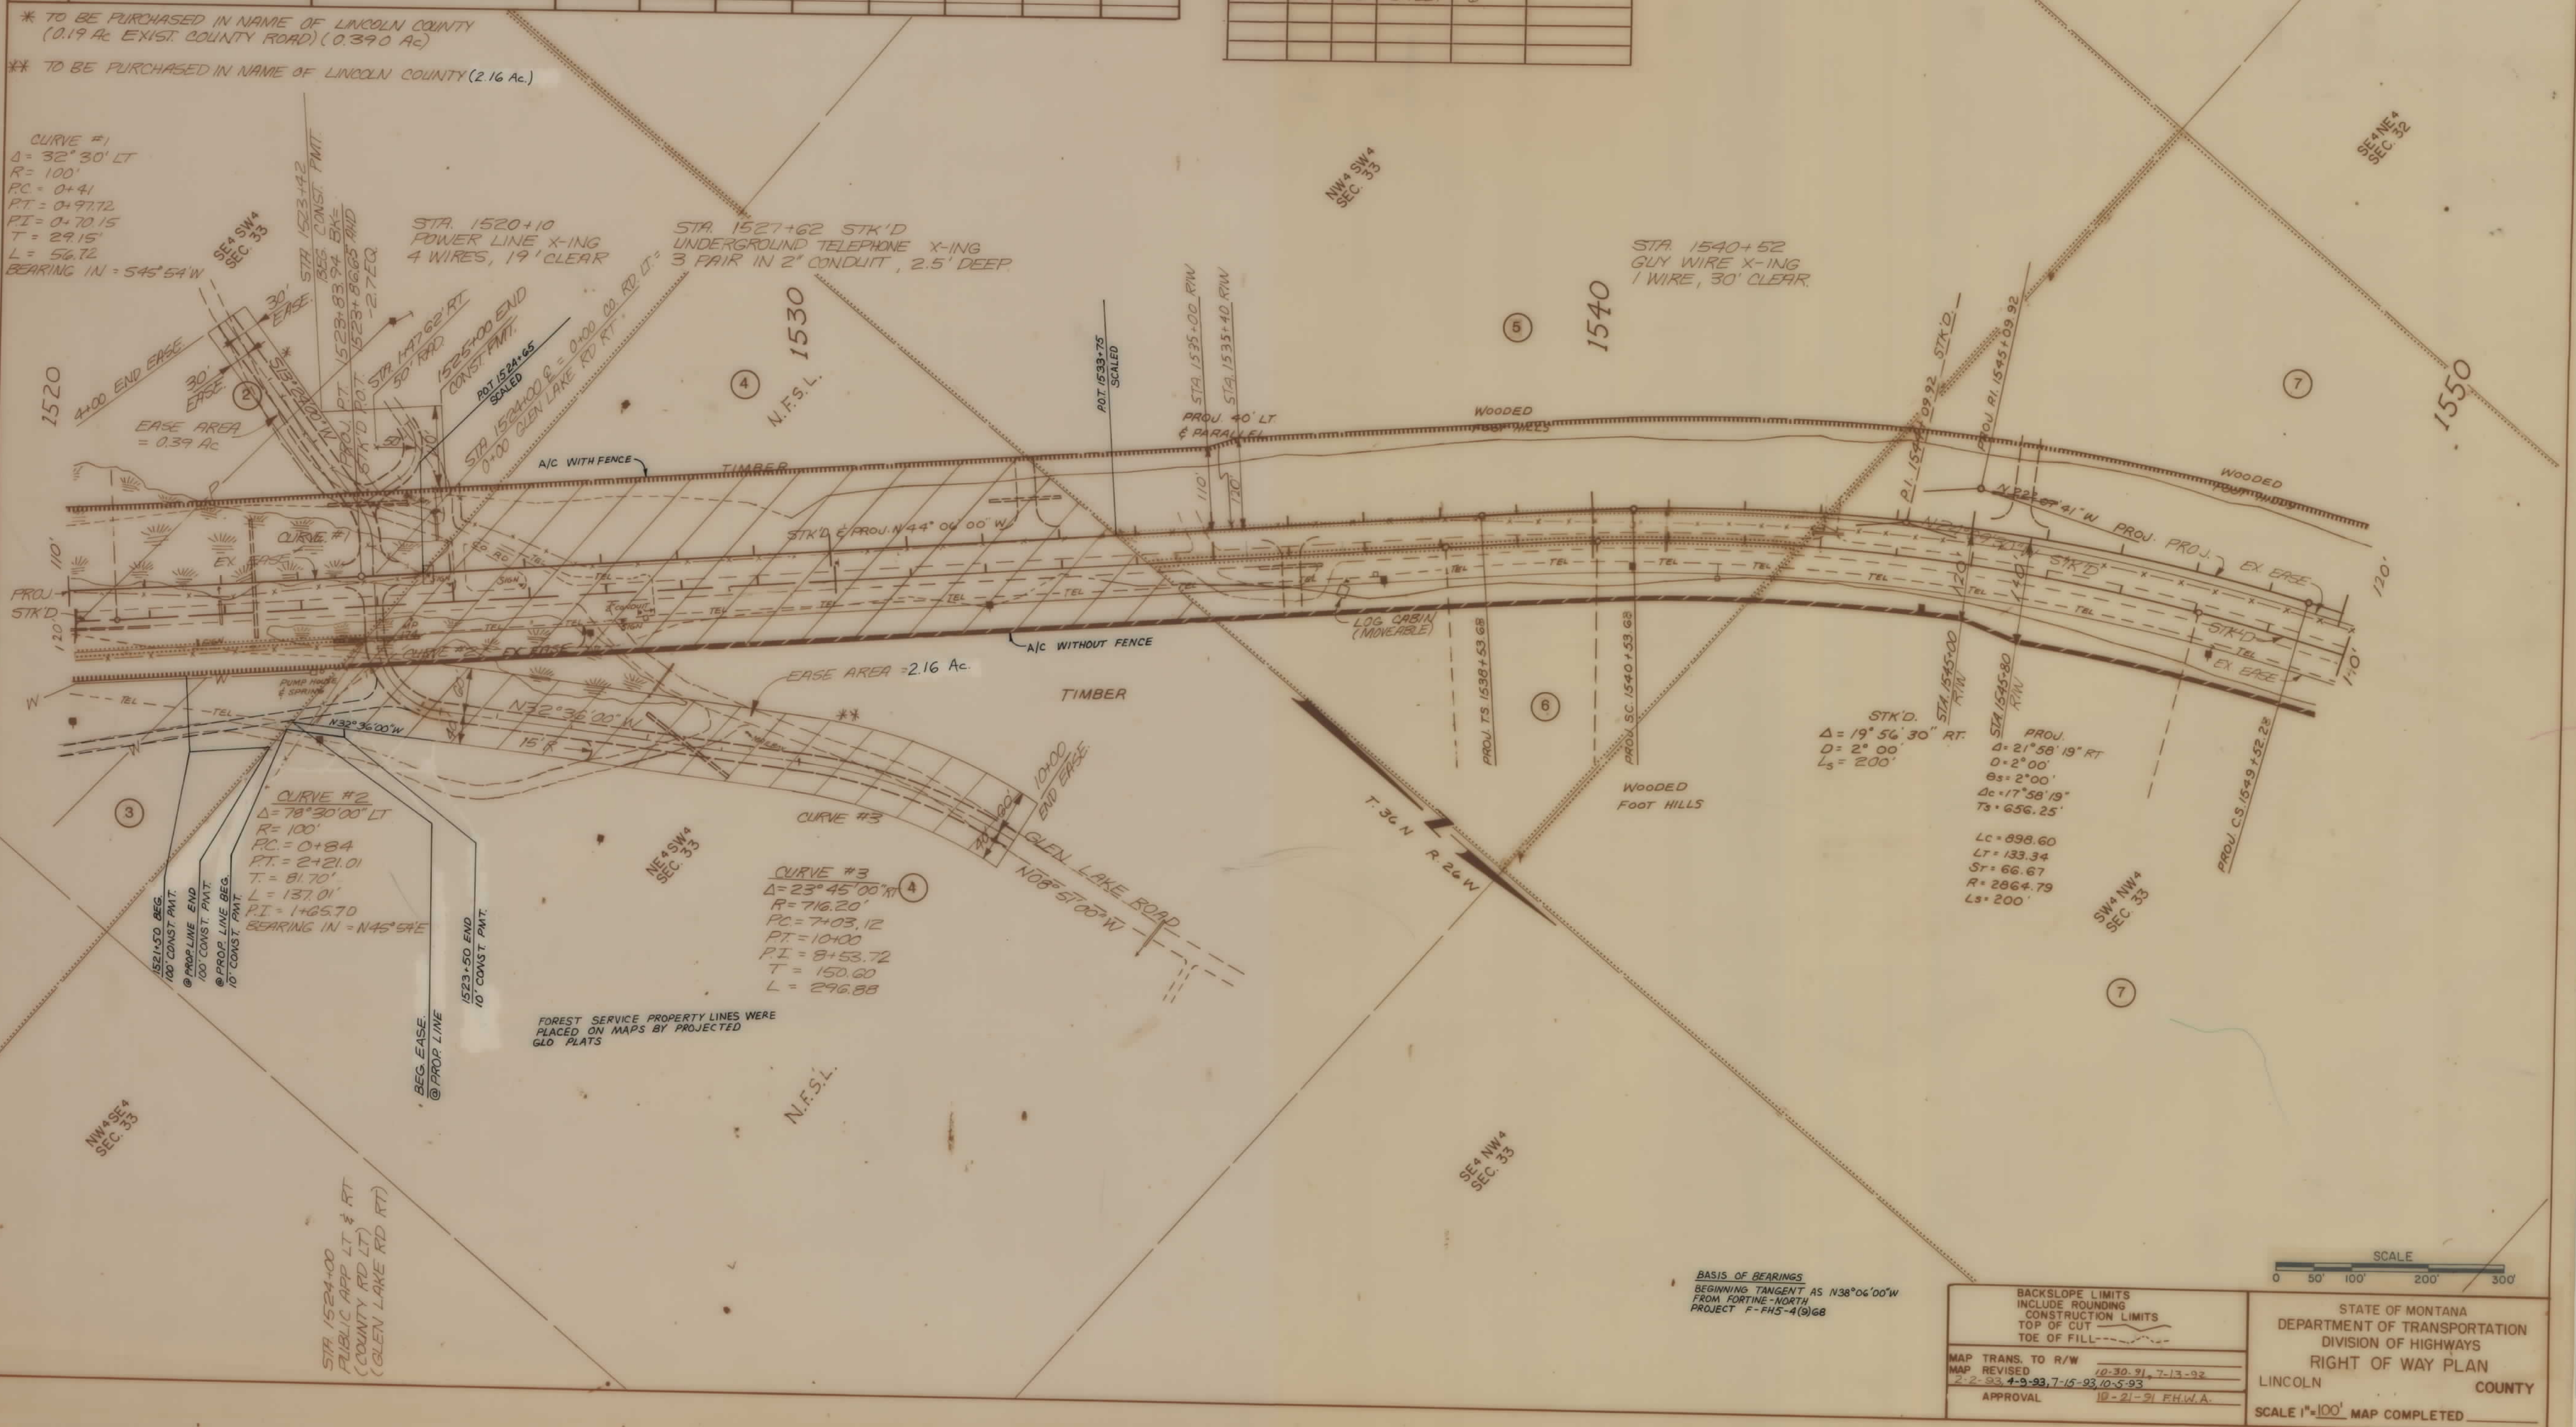

BASIS OF BEARINGS
BEGINNING TANGENT AS N38°06'00"W
FROM FORTINE-NORTH
PROJECT F-FH5-4(9)68

BACKSLOPE LIMITS
INCLUDE ROUNDING
CONSTRUCTION LIMITS
TOP OF CUT
TOE OF FILL

MAP TRANS. TO R/W 10-30-91 7-13-92
MAP REVISED 2-2-93, 4-9-93, 7-15-93, 10-5-93
APPROVAL 10-21-91 F.H.W.A.

STATE OF MONTANA
DEPARTMENT OF TRANSPORTATION
DIVISION OF HIGHWAYS
RIGHT OF WAY PLAN
LINCOLN COUNTY
SCALE 1"=100' MAP COMPLETED

OWNERSHIPS									
PARCEL	NAME	ADDRESS	TOTAL AREA	GROSS R/W AREA	P.T.W. AREA	AREA TO BE ACQUIRED	REMAINDER LEFT	REMAINDER RIGHT	EASE. AREA
8.	LEWIS C. & JEAN MILLER	4050 HIGHWAY 93 S EUREKA, MT 59917	—	12.814 Ac	4.580 Ac	8.234 Ac	—	10.406 Ac	0.15 Ac
9.	RICHARD J. & GAIL A. REILLY	EUREKA, MT 59917	—	0.636 Ac	—	0.636 Ac	—	—	—
10.	C.P. - NUGGET CATTLE CO	EUREKA, MT 59917	—	0.743 Ac	—	0.743 Ac	—	—	—
11.	JAMES M. & LINDA J. ROBERTS	75 PINGS RD, EUREKA MT, 59917	9.92 Ac	0.133 Ac	—	0.133 Ac	9.79 Ac	—	—
12.	PATRICK KEARNEY	P.O. BOX 485, EUREKA MT, 59917	25.887 Ac	2.511 Ac	—	2.511 Ac	23.376 Ac	0.746 Ac	—
13.	MONIE & LAVERN GROB	P.O. BOX 522, EUREKA MT, 59917	11.635 Ac	—	—	3/22 Ac	8.513 Ac	1.156 Ac	—
14.	JOHN E. & PHYLLIS J. FERGUSON	P.O. BOX 997, EUREKA MT, 59917	SEE SHEET 8	—	—	—	—	—	—
15.	JOHN B. & ETHEL E. JANETSKI	P.O. BOX 4252, WHITEFISH MT, 59737	SEE SHEET 8	—	—	—	—	—	—
15.1	RUSSELL A. SAVERCOOL	1108 OBSERVATION DRIVE #102 LAS VEGAS, NV. 89128	SEE SHEET 8	—	—	—	—	—	—

PRIVATE ROAD APPROACHES					
PARCELS SERVED	NO. OF APP.	SIDE	MOVABLE APPROACHES (1)		JOINT-USE APPROACHES (2)
			LIMITS		FIXED LOCATION
			FROM STA.	TO STA.	STATION
8	1	LT	1555+94	1591+37	
9	1	RT	1575+50	1584+88	
10	1	RT	1584+88	1592+53	FUTURE
13	1	LT	1596+30	FIXED	LOCATION
12	1	RT	1602+00	FIXED	LOCATION
14	SEE SHEET 8				


(1) MOVABLE ROAD APPROACHES MAY BE RELOCATED BETWEEN THE SPECIFIED STATIONS AFTER THE INITIAL CONSTRUCTION. BEFORE RECONSTRUCTION, A PERMIT MUST BE OBTAINED FROM THE MDOT OFFICE IN KALISPELL.

(2) JOINT-USE ROAD APPROACH RELOCATIONS "RESTRICTED". (SEE LIMITED ACCESS RESOLUTION, SHEET NO. 3.)

STATE	PROJECT NO.	SHEET NO.	TOTAL SHEETS
MONTANA	F5-4(12)173	7	12

EUREKA SOUTH

* ACQUIRE EASEMENT IN NAME OF DITCH OWNER.

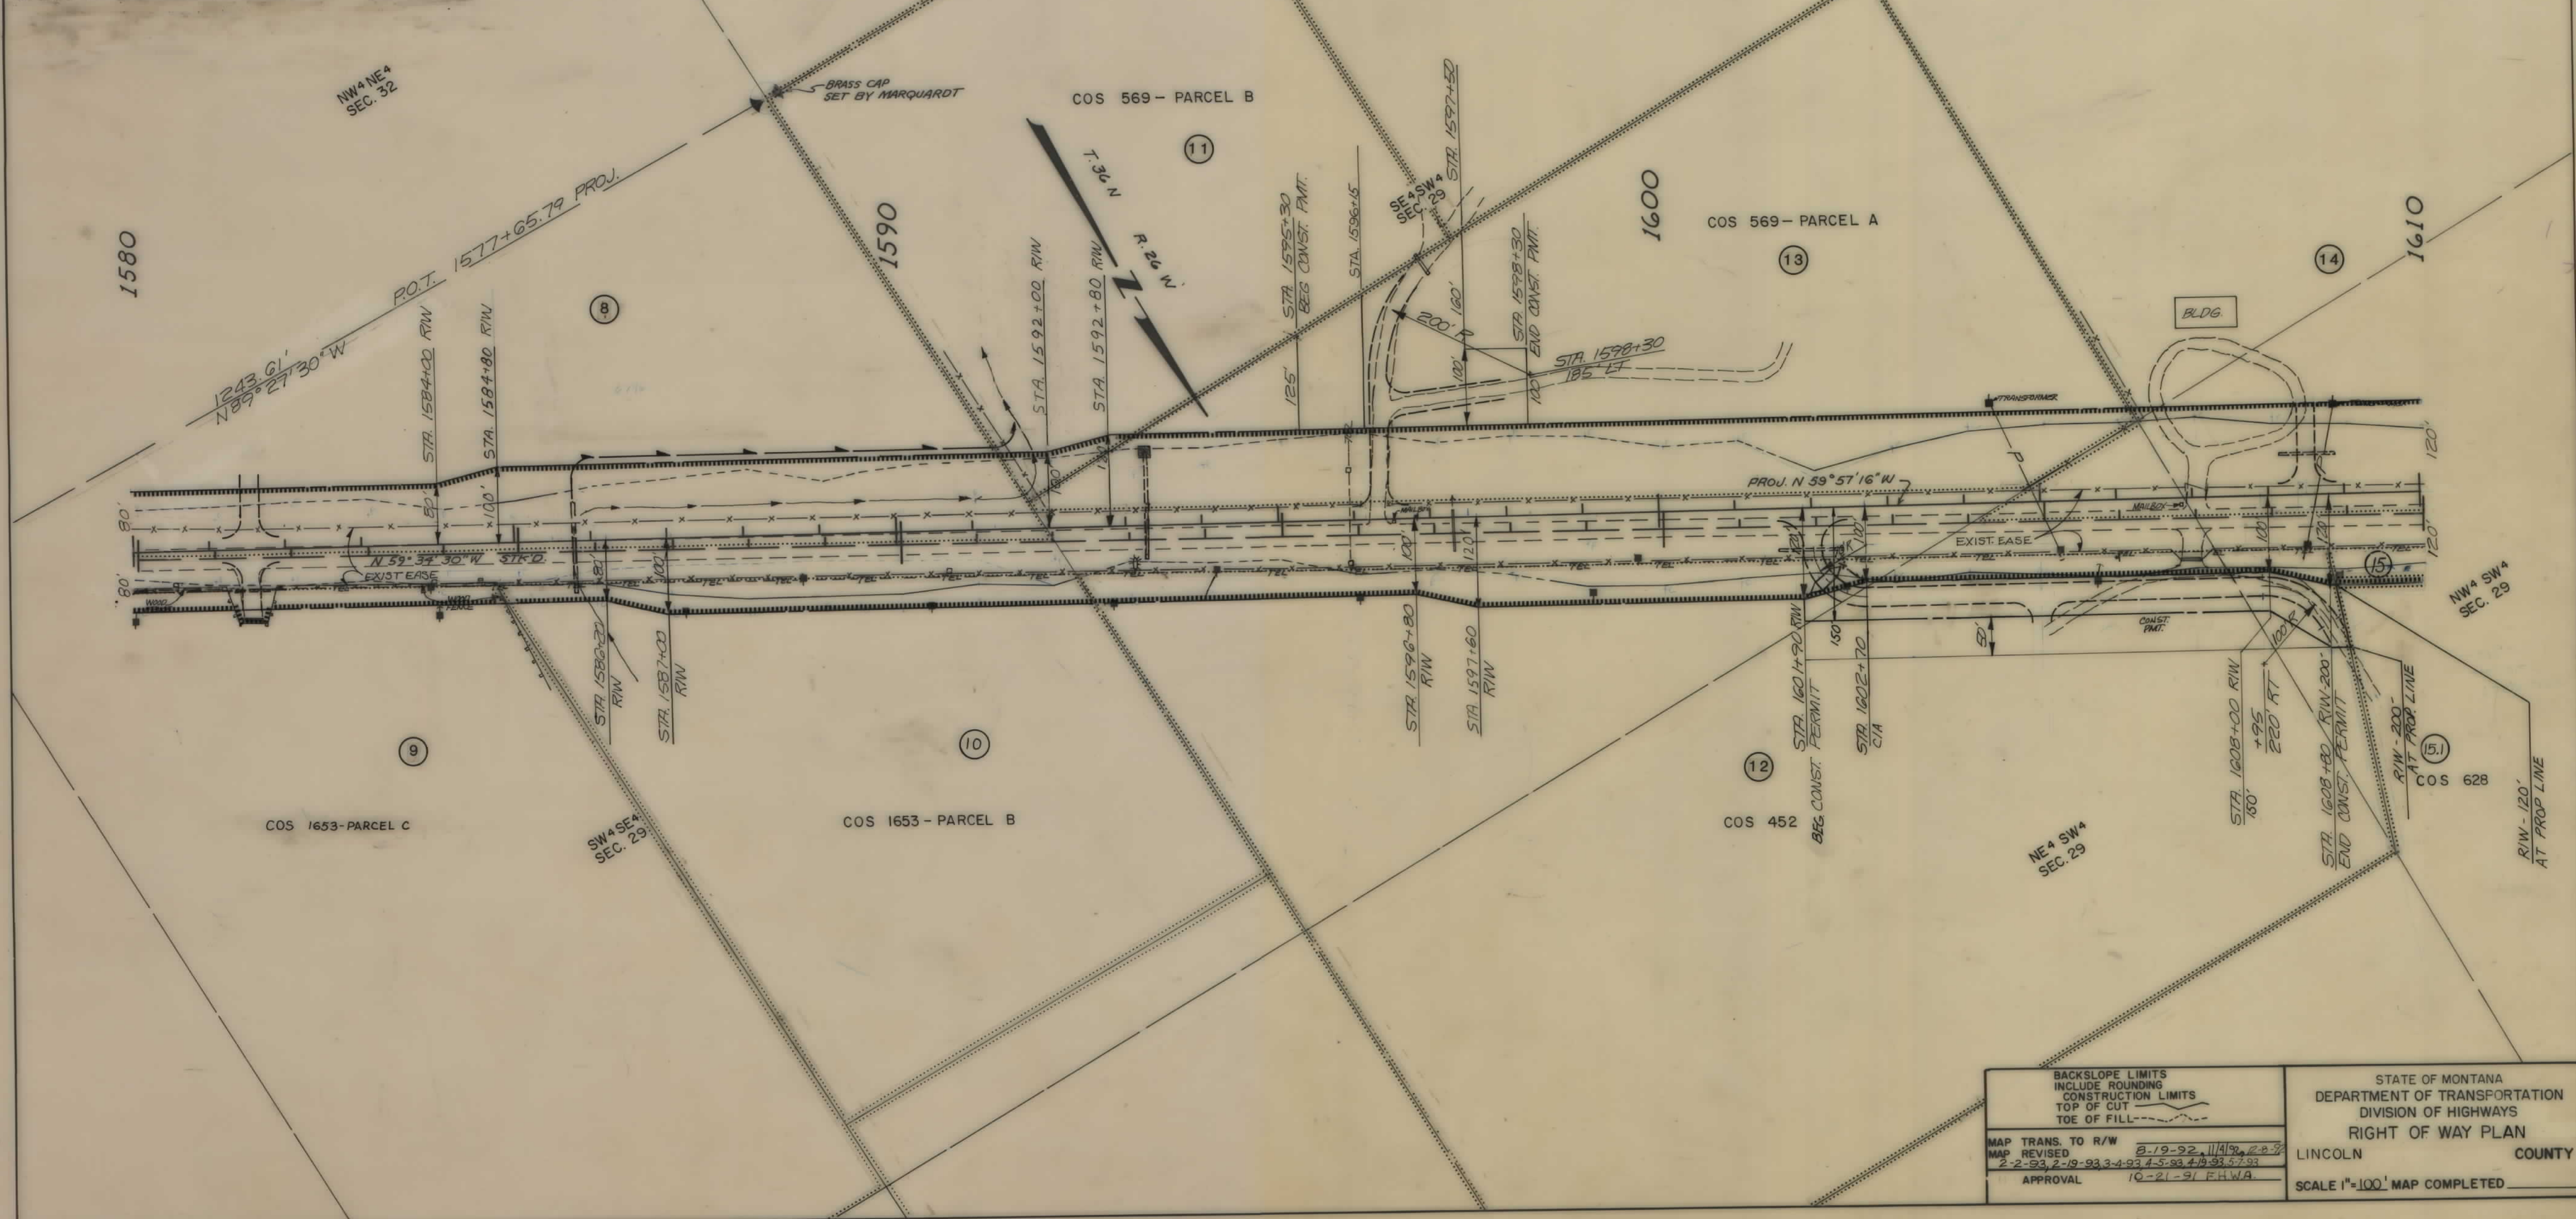

BACKSLOPE LIMITS
INCLUDE ROUNDING
CONSTRUCTION LIMITS
TOP OF CUT
TOE OF FILL

MAP TRANS. TO R/W
MAP REVISED
APPROVAL

8-19-92, 11/4/92, 2-2-93
2-2-93, 2-19-93, 3-4-93, 4-5-93, 4-19-93, 5-7-93
10-21-91 E.H.W.A.

STATE OF MONTANA
DEPARTMENT OF TRANSPORTATION
DIVISION OF HIGHWAYS
RIGHT OF WAY PLAN
LINCOLN COUNTY
SCALE 1"=100' MAP COMPLETED

OWNERSHIPS									
PARCEL	NAME	ADDRESS	TOTAL AREA	GROSS R/W AREA	P.T.W. AREA	AREA TO BE ACQUIRED	REMAINDER		EASE. AREA
							LEFT	RIGHT	
14.	JOHN B. & ETHEL E. JANETSKI	PO BOX 897, EUREKA MT, 59917		5.745 Ac	1.582 Ac	4.163 Ac			
15.	SCOTT F. HARRIS	1108 OBSERVATION DRIVE #102 LAS VEGAS, NV 89128		1.346 Ac		1.346 Ac			
16.	LYNN DEE LUCEY GLOVER *	PO BOX 742, EUREKA MT 59917		4.067 Ac	1.409 Ac	2.658 Ac		2.040 Ac	
17.	JACK & BARBARA B. HEARN	18224 116th AVE. SE BENTON, WA 98005	14.158 Ac	0.747 Ac		0.747 Ac		13.411 Ac	
15.1	RUSSELL A. SAVERCOOL	PO BOX 4252 WHITEFISH, MT 59937					ACCESS CONTROL ACQUISITION ONLY		
18.	PHILLIPS CREEK RANCH C.P. - CAROL PINSON	EUREKA, MT 59917	SEE SHEET		9				
19.	STEVE & CONNIE RICHARD	PO BOX 461, EUREKA MT 59917	7.008 Ac	0.163 Ac		0.163 Ac		0.844 Ac	
20.	SANDRA J. WEED	PO BOX 12, EUREKA MT 59917	SEE SHEET		9				

*% TO LAWRENCE A. STEVENS.


PRIVATE ROAD APPROACHES					
PARCELS SERVED	NO. OF APP.	SIDE	MOVABLE APPROACHES (1)		JOINT-USE APPROACHES (2)
			LIMITS		FIXED LOCATION STATION
			FROM STA.	TO STA.	
14	3	LT	1606+32	1621+48	
16	1	LT	1621+48	1631+60	
17	1	RT	1629+00	1636+50	
18	SEE SHEET 9				
19	1	RT	1622+78	1628+94 (FUTURE)	
19	1	RT	1636+50	1639+80	

(1) MOVABLE ROAD APPROACHES MAY BE RELOCATED BETWEEN THE SPECIFIED STATIONS AFTER THE INITIAL CONSTRUCTION. BEFORE RECONSTRUCTION, A PERMIT MUST BE OBTAINED FROM THE MDOH OFFICE IN KALISPELL.

(2) JOINT-USE ROAD APPROACH RELOCATIONS "RESTRICTED". (SEE LIMITED ACCESS RESOLUTION, SHEET NO. 3.)

STATE	PROJECT NO.	SHEET NO.	TOTAL SHEETS
MONTANA	F5-4 (1/2) 173	8	12

EUREKA SOUTH

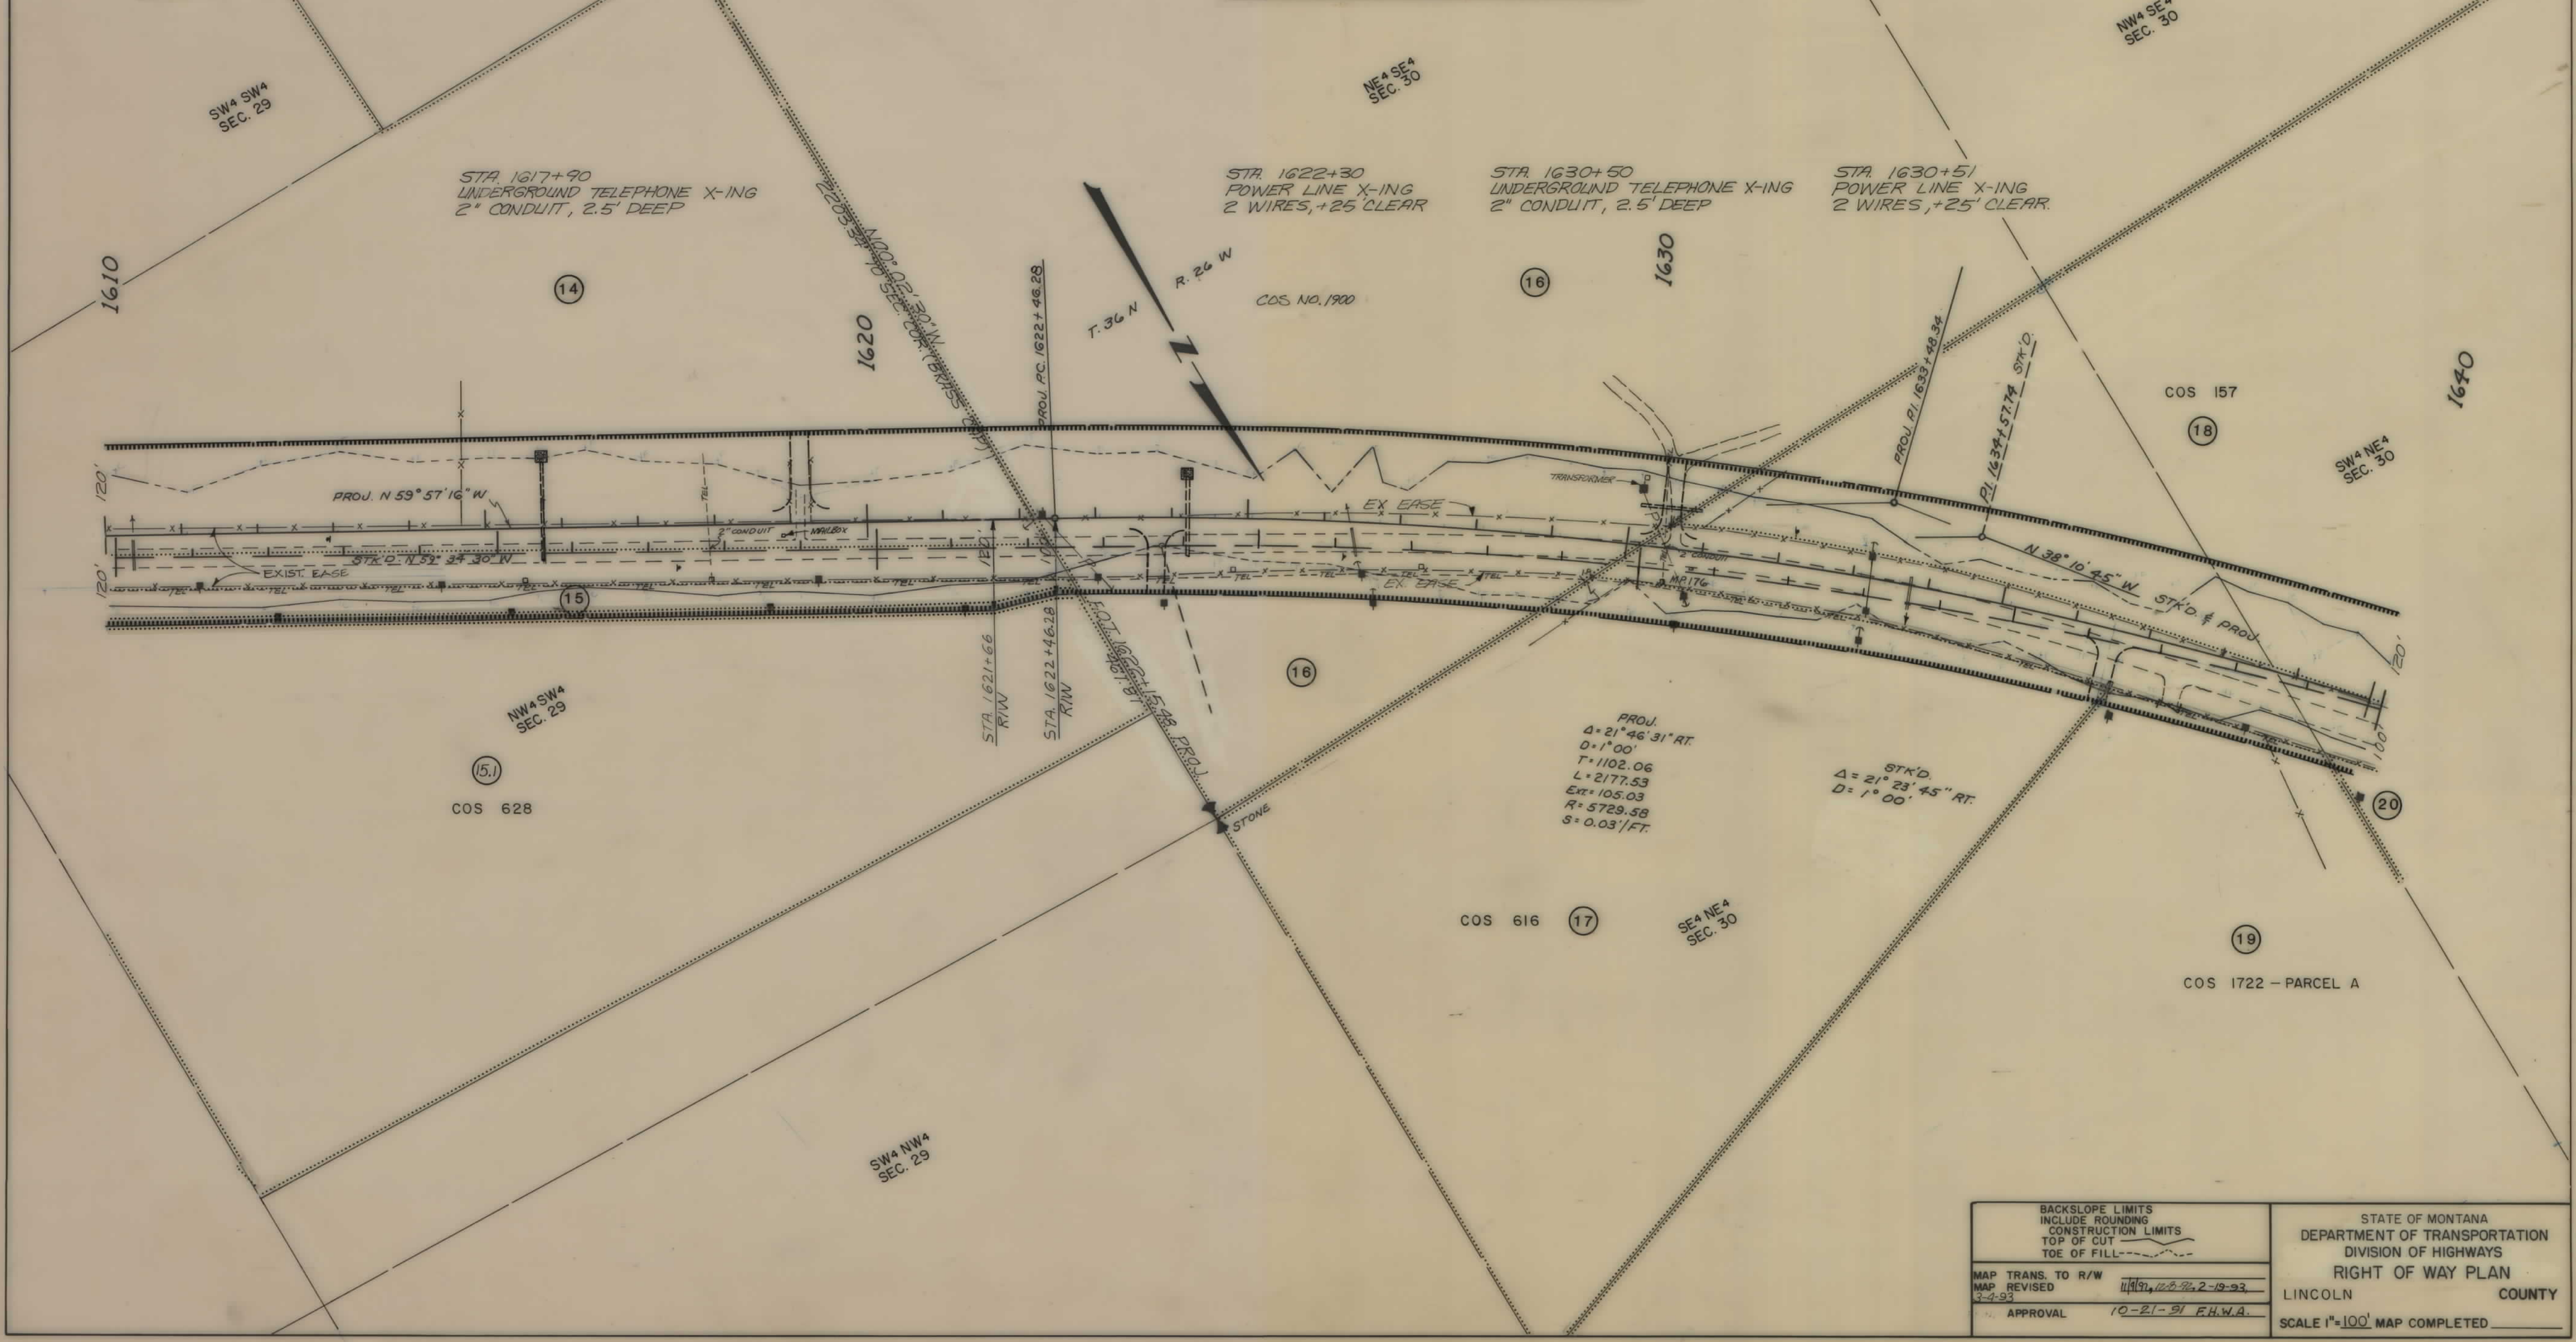

BACKSLOPE LIMITS
INCLUDE ROUNDING
CONSTRUCTION LIMITS
TOP OF CUT
TOE OF FILL

MAP TRANS. TO R/W
MAP REVISED 11/93, 12/93, 2-12-93
3-4-93
APPROVAL 10-21-91 F.H.W.A.

STATE OF MONTANA
DEPARTMENT OF TRANSPORTATION
DIVISION OF HIGHWAYS
RIGHT OF WAY PLAN
LINCOLN COUNTY

SCALE 1"=100' MAP COMPLETED


OWNERSHIPS										
PARCEL	NAME	ADDRESS	TOTAL AREA	GROSS R/W AREA	P.T.W. AREA	AREA TO BE ACQUIRED	REMAINDER LEFT	REMAINDER RIGHT	CONST. PERM. AREA	EASE. AREA
18.	PHILLIPS CREEK RANCH C.P. CAROL PINSON	EUREKA, MT 59917	44.575 Ac	5.521 Ac	—	5.521 Ac	39.054 Ac	—	—	—
20.	SANDRA J. NEED	P.O. BOX 12, EUREKA MT 59917	—	2.791 Ac	—	2.791 Ac	—	—	17335 SF	—
21.	PHILLIPS CREEK RANCH	EUREKA, MT 59917	—	SEE SHEET	10	—	—	—	—	—
22.	C.P. JOE J. & JANICE J. PINSON EDWARD J. & JOSEPHINE M. DOYLE	186 SE 130TH PL. SOUTH BEACH, OR. 97306-9745	1.545 Ac	1.254 Ac	—	1.254 Ac	—	0.311 Ac	3465 SF	—
23.	DOROTHY & SIDNEY JEEFCOCK	RTE 1, BOX 109, EUREKA MT 59917	—	SEE SHEET	10	—	—	—	—	—

PRIVATE ROAD APPROACHES					
PARCELS SERVED	NO. OF APP.	SIDE	MOVABLE APPROACHES (1)		JOINT-USE APPROACHES (2)
			LIMITS		FIXED LOCATION
			FROM STA.	TO STA.	STATION
18.	3	LT	1631+60	1657+00	
20	1	RT	1639+80	1658+50	
21	SEE SHEET 10				
23	SEE SHEET 10				
20+22	1	RT			1660+50

- (1) MOVABLE ROAD APPROACHES MAY BE RELOCATED BETWEEN THE SPECIFIED STATIONS AFTER THE INITIAL CONSTRUCTION. BEFORE RECONSTRUCTION, A PERMIT MUST BE OBTAINED FROM THE MDOT OFFICE IN KALISPELL.
- (2) JOINT-USE ROAD APPROACH RELOCATIONS "RESTRICTED". (SEE LIMITED ACCESS RESOLUTION, SHEET NO. 3.)

STATE	PROJECT NO.	SHEET NO.	TOTAL SHEETS
MONTANA	F5-4 (12) 173	9	12

EUREKA SOUTH

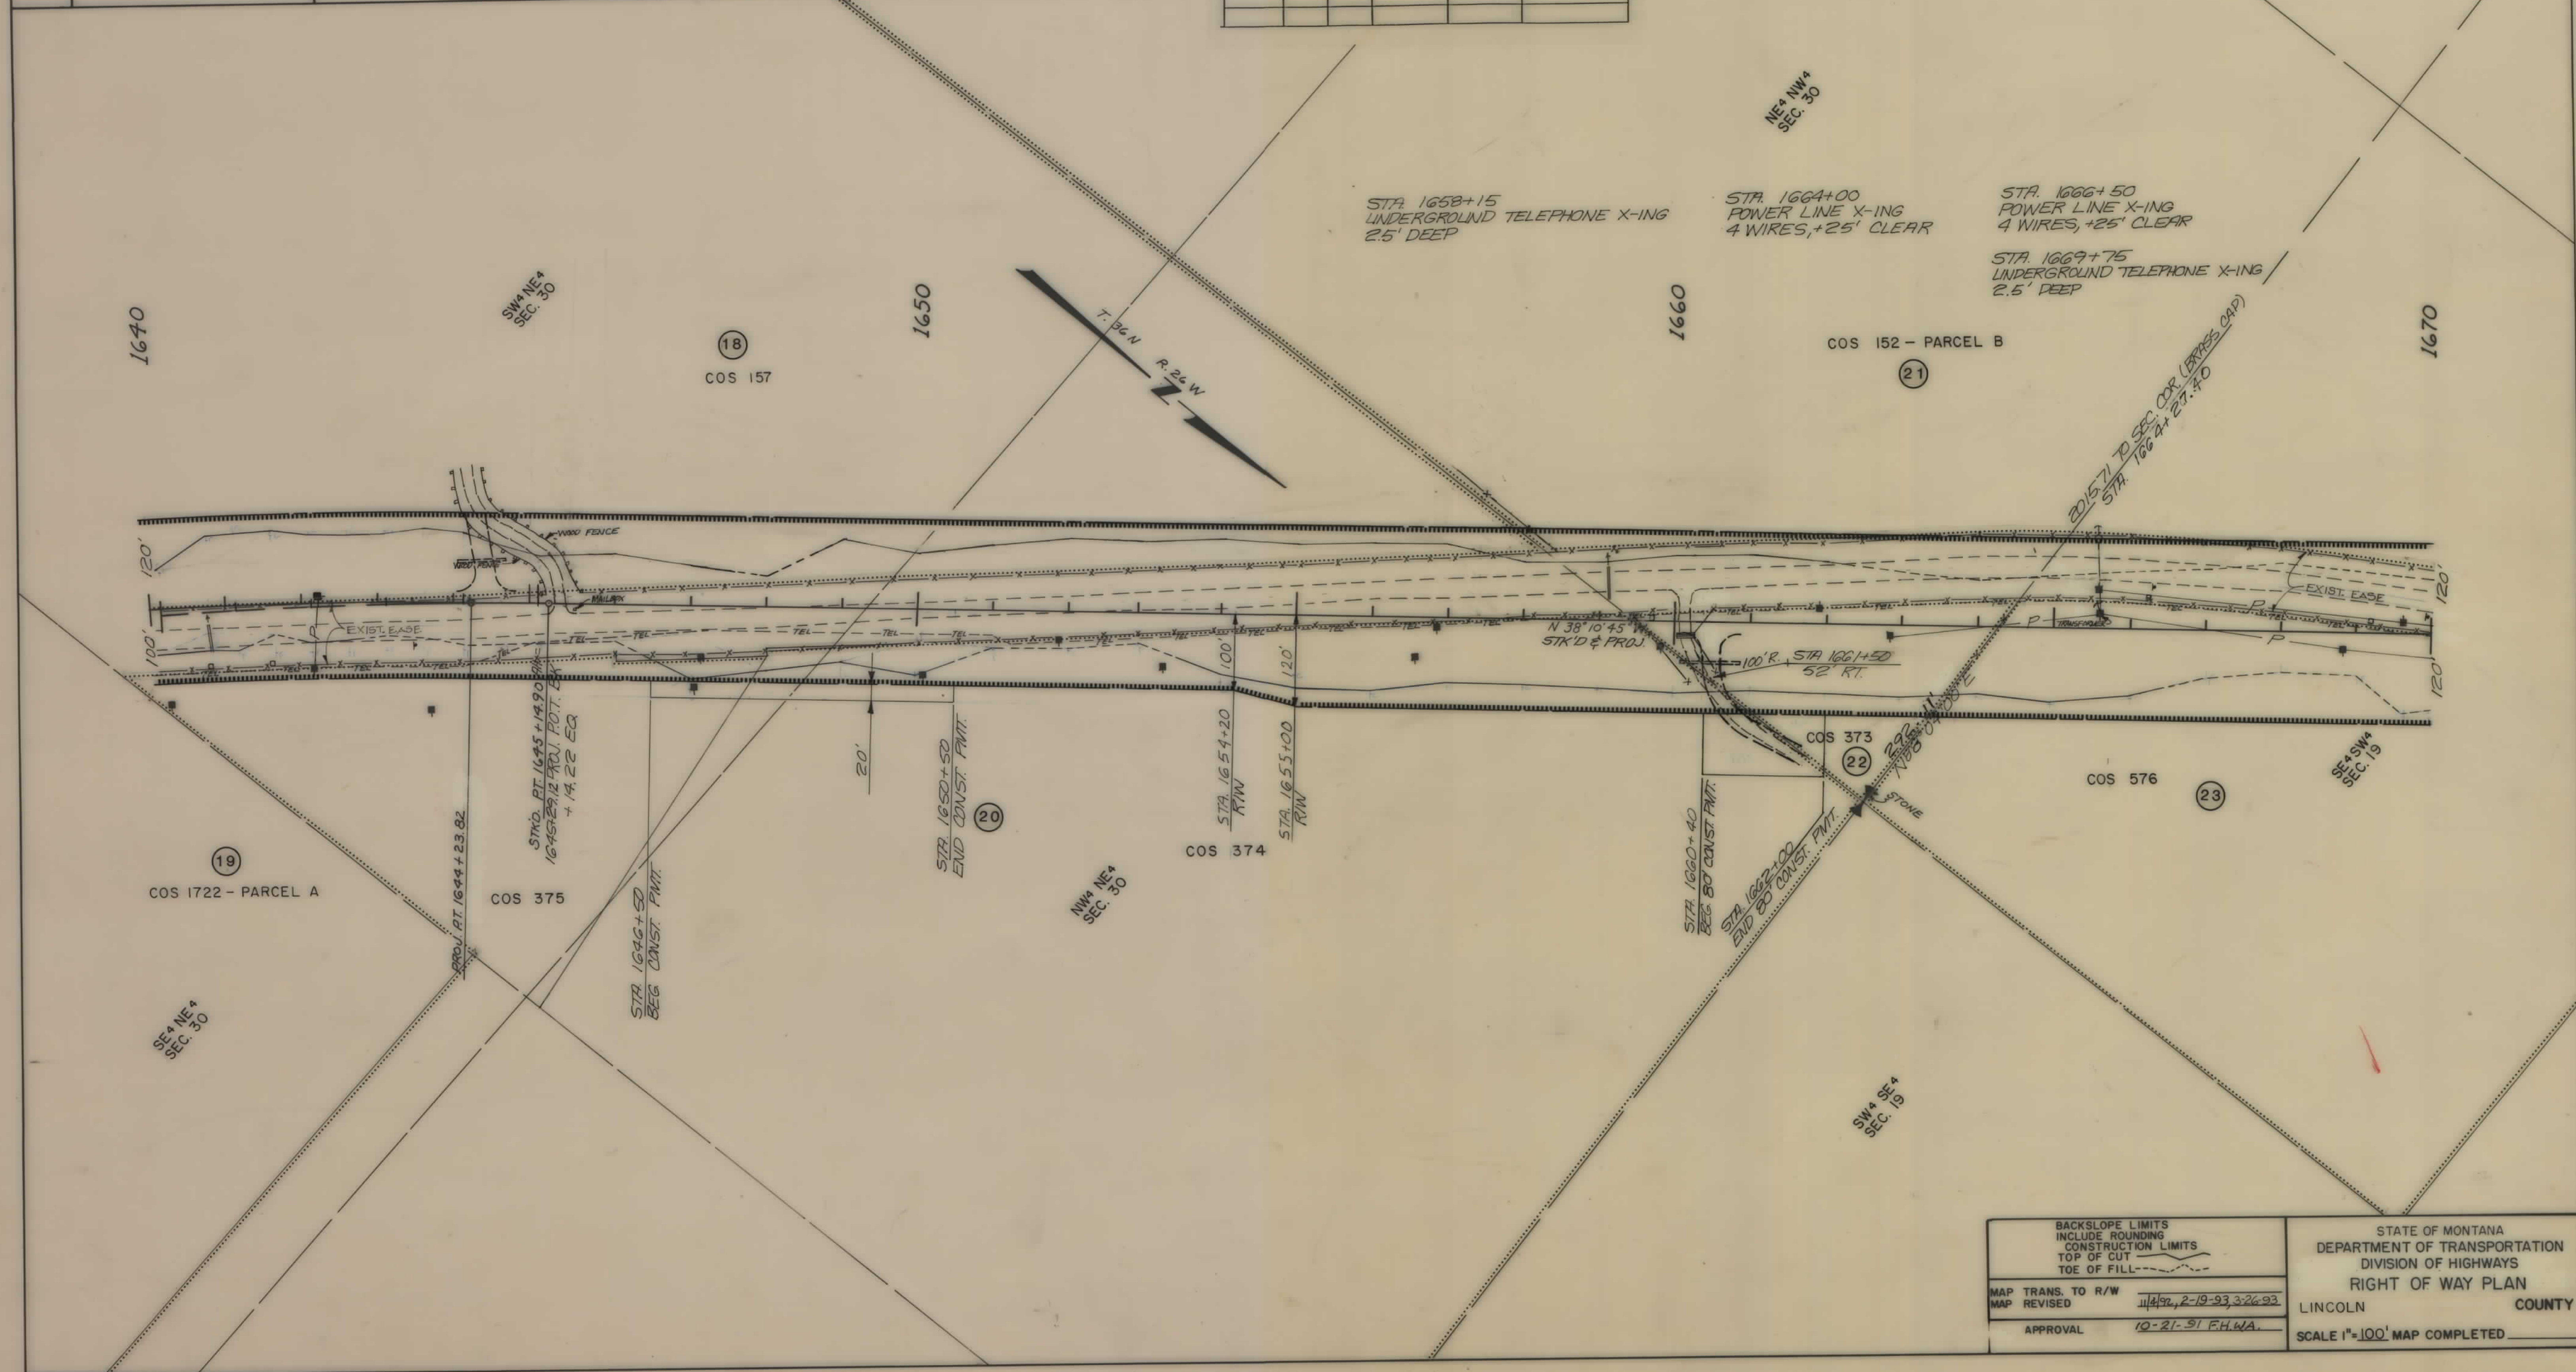

BACKSLOPE LIMITS INCLUDE ROUNDING CONSTRUCTION LIMITS TOP OF CUT TOE OF FILL		STATE OF MONTANA DEPARTMENT OF TRANSPORTATION DIVISION OF HIGHWAYS RIGHT OF WAY PLAN LINCOLN COUNTY	
MAP TRANS. TO R/W MAP REVISED	11/4/92, 2-19-93, 3-26-93 10-21-91 F.H.W.A.	SCALE 1"=100' MAP COMPLETED	


OWNERSHIPS									
PARCEL	NAME	ADDRESS	TOTAL AREA	GROSS R/W AREA	P.T.W. AREA	AREA TO BE ACQUIRED	REMAINDER		EASE. AREA
							LEFT	RIGHT	
27.1	PHILLIPS CREEK RANCH ET AL	EUREKA, MT 59917		.998 Ac	—	.998 Ac	—	—	—
28.	DALE & MARIE PURDY	902 MEADOW LOOP RD. EUREKA, MT 59917		9.942 Ac	3.053 Ac	6.889 Ac	—	—	—
29.	EDRIC W. VREDENBURG III & STEPHEN D. VREDENBURG	P.O. BOX 990, EUREKA MT 59917		2.15 Ac	—	2.15 Ac	—	—	1.612 Ac
30.	PHILLIPS CREEK RANCH - C.P. - EDRIC & MAXINE VREDENBURG	EUREKA, MT 59917	SEE SHEET	12					
31.	DALE & MARIE PURDY C.P. - PURDY RANCH	902 MEADOW LOOP RD EUREKA, MT 59917	SEE SHEET	12					
21&27	PHILLIPS CREEK RANCH C.P. - JOE J. & JANICE J. PINSON	EUREKA, MT 59917		5.963 Ac		5.963 Ac	—	—	—

PRIVATE ROAD APPROACHES					
PARCELS SERVED	NO. OF APP.	SIDE	MOVABLE APPROACHES (1)		JOINT-USE APPROACHES (2)
			LIMITS	FIXED LOCATION	
			FROM STA.	TO STA.	STATION
29	1	LT	1712+05	FIXED	LOCATION
30	SEE	SHEET 12			
31	SEE	SHEET 12			
27.1	1	LT	1696+80	1703+25	

- (1) MOVABLE ROAD APPROACHES MAY BE RELOCATED BETWEEN THE SPECIFIED STATIONS AFTER THE INITIAL CONSTRUCTION. BEFORE RECONSTRUCTION, A PERMIT MUST BE OBTAINED FROM THE MDOT OFFICE IN KALISPELL.
- (2) JOINT-USE ROAD APPROACH RELOCATIONS "RESTRICTED". (SEE LIMITED ACCESS RESOLUTION, SHEET NO. 3.)

STATE	PROJECT NO.	SHEET TOTAL	
MONTANA	F5-4 (12)173	11	12

EUREKA SOUTH

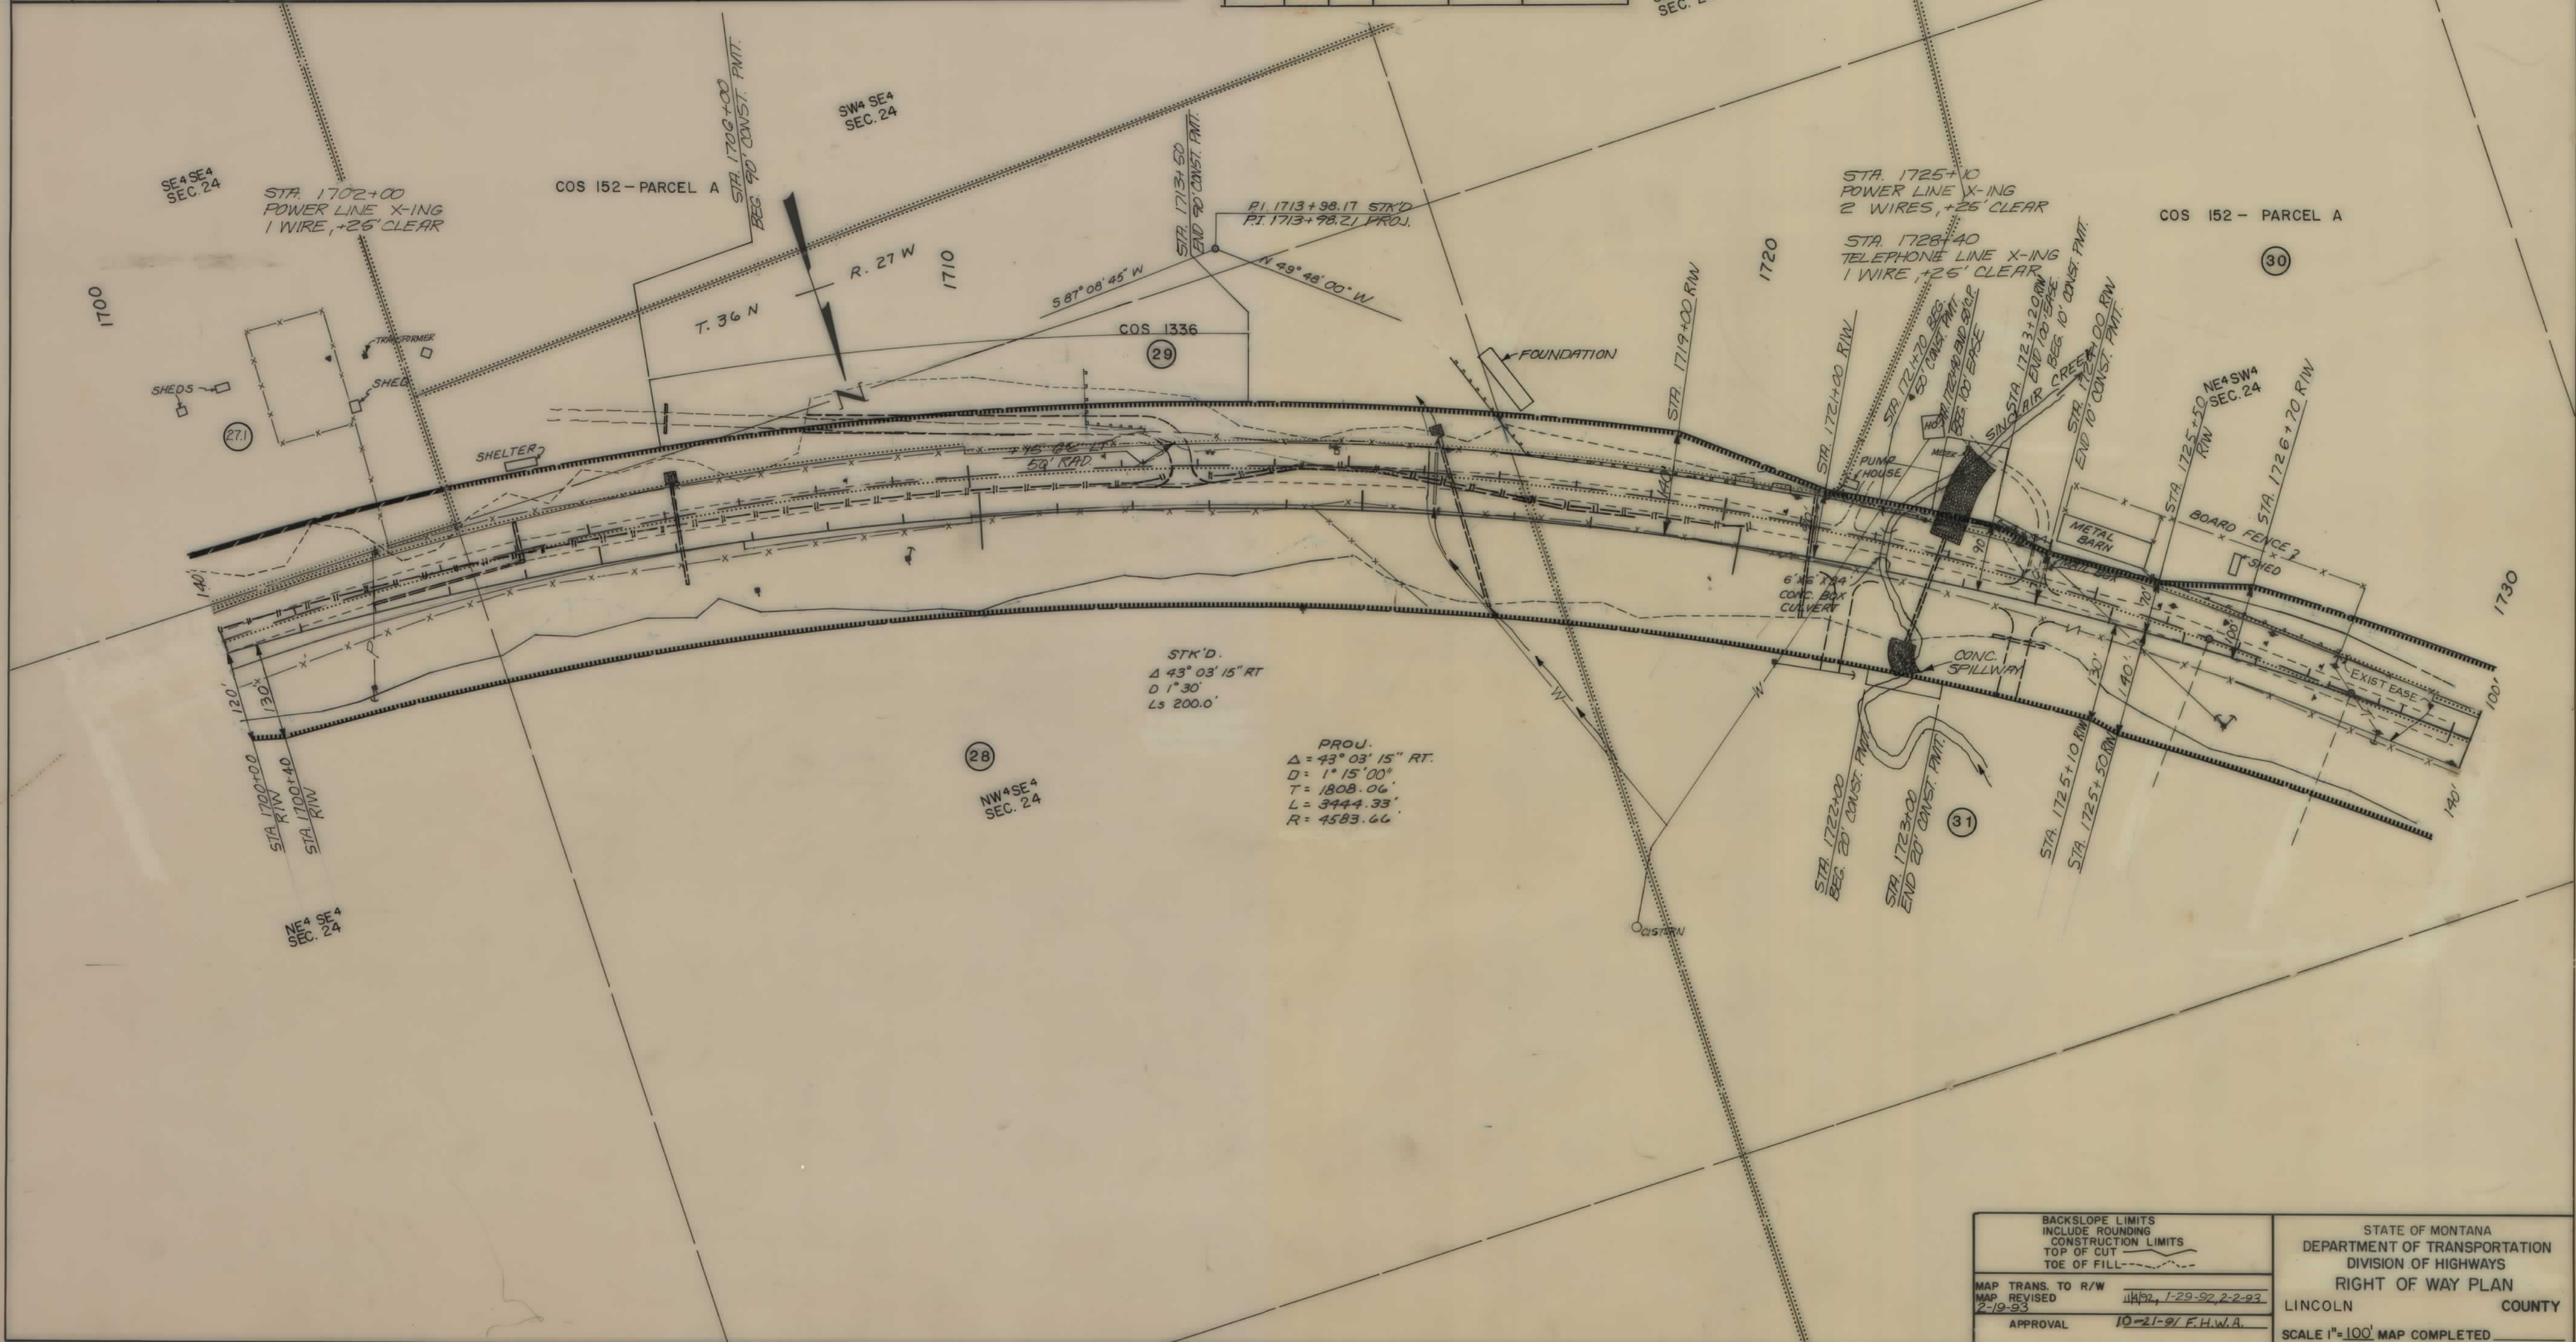

BACKSLOPE LIMITS INCLUDE ROUNDING CONSTRUCTION LIMITS TOP OF CUT TOE OF FILL		STATE OF MONTANA DEPARTMENT OF TRANSPORTATION DIVISION OF HIGHWAYS RIGHT OF WAY PLAN LINCOLN COUNTY	
MAP TRANS. TO R/W MAP REVISED 2-19-93		11/19/92, 1-29-92, 2-2-93 APPROVAL 10-21-91 F.H.W.A.	
		SCALE 1"=100' MAP COMPLETED	

OWNERSHIPS									
PARCEL	NAME	ADDRESS	TOTAL AREA	GROSS R/W AREA	P.T.W. AREA	AREA TO BE ACQUIRED	REMAINDER LEFT	REMAINDER RIGHT	EASE AREA
30.	PHILLIPS CREEK RANCH C.P. - EDIC & MAXINE VREDENBURG	EUREKA, MT 59917	-	1.208 Ac	0.088 Ac	1.120 Ac	-	-	4300 SF 8000 SF
31.	DALE & MARIE PURDY C.P. - PURDY RANCH	902 MEADOW LOOP RD EUREKA, MT 59917	-	0.020 Ac	1.734 Ac	4.286 Ac	-	-	2000 SF -
32.	HARRELL W. FLUID, JR. AND NANCY M. FLUID	P.O. BOX 821, EUREKA MT, 59917	-	2.007 Ac	1.430 Ac	.577 Ac	-	-	5600 SF -
33.	HARRELL W. FLUID, JR. & NANCY M. FLUID		-	1.03 Ac	0.22 Ac	0.81 Ac	-	-	-

PRIVATE ROAD APPROACHES					
PARCELS SERVED	NO. OF APP.	SIDE	MOVABLE APPROACHES (1)		JOINT-USE APPROACHES (2)
			LIMITS		FIXED LOCATION STATION
			FROM STA.	TO STA.	
30	2	LT	1721+12	1733+07.5	
31	2	RT	1717+87	1734+90.92	

(1) MOVABLE ROAD APPROACHES MAY BE RELOCATED BETWEEN THE SPECIFIED STATIONS AFTER THE INITIAL CONSTRUCTION. BEFORE RECONSTRUCTION, A PERMIT MUST BE OBTAINED FROM THE MOH OFFICE IN KALISPELL.

(2) JOINT-USE ROAD APPROACH RELOCATIONS "RESTRICTED". (SEE LIMITED ACCESS RESOLUTION, SHEET NO. 3.)

STATE	PROJECT NO.	SHEET NO.	TOTAL SHEETS
MONTANA	F5-4 (12)173	12	12

EUREKA

SOUTH


STA. 1731+20
POWER LINE X-ING
4 WIRES, +25' CLEAR.

STA. 1733+15
POWER LINE X-ING
1 WIRE, +25' CLEAR.

STA. 1733+25
TELEPHONE LINE X-ING
1 WIRE, +25' CLEAR.

COS 152 - PARCEL A

NE 1/4 SW 1/4
SEC. 24

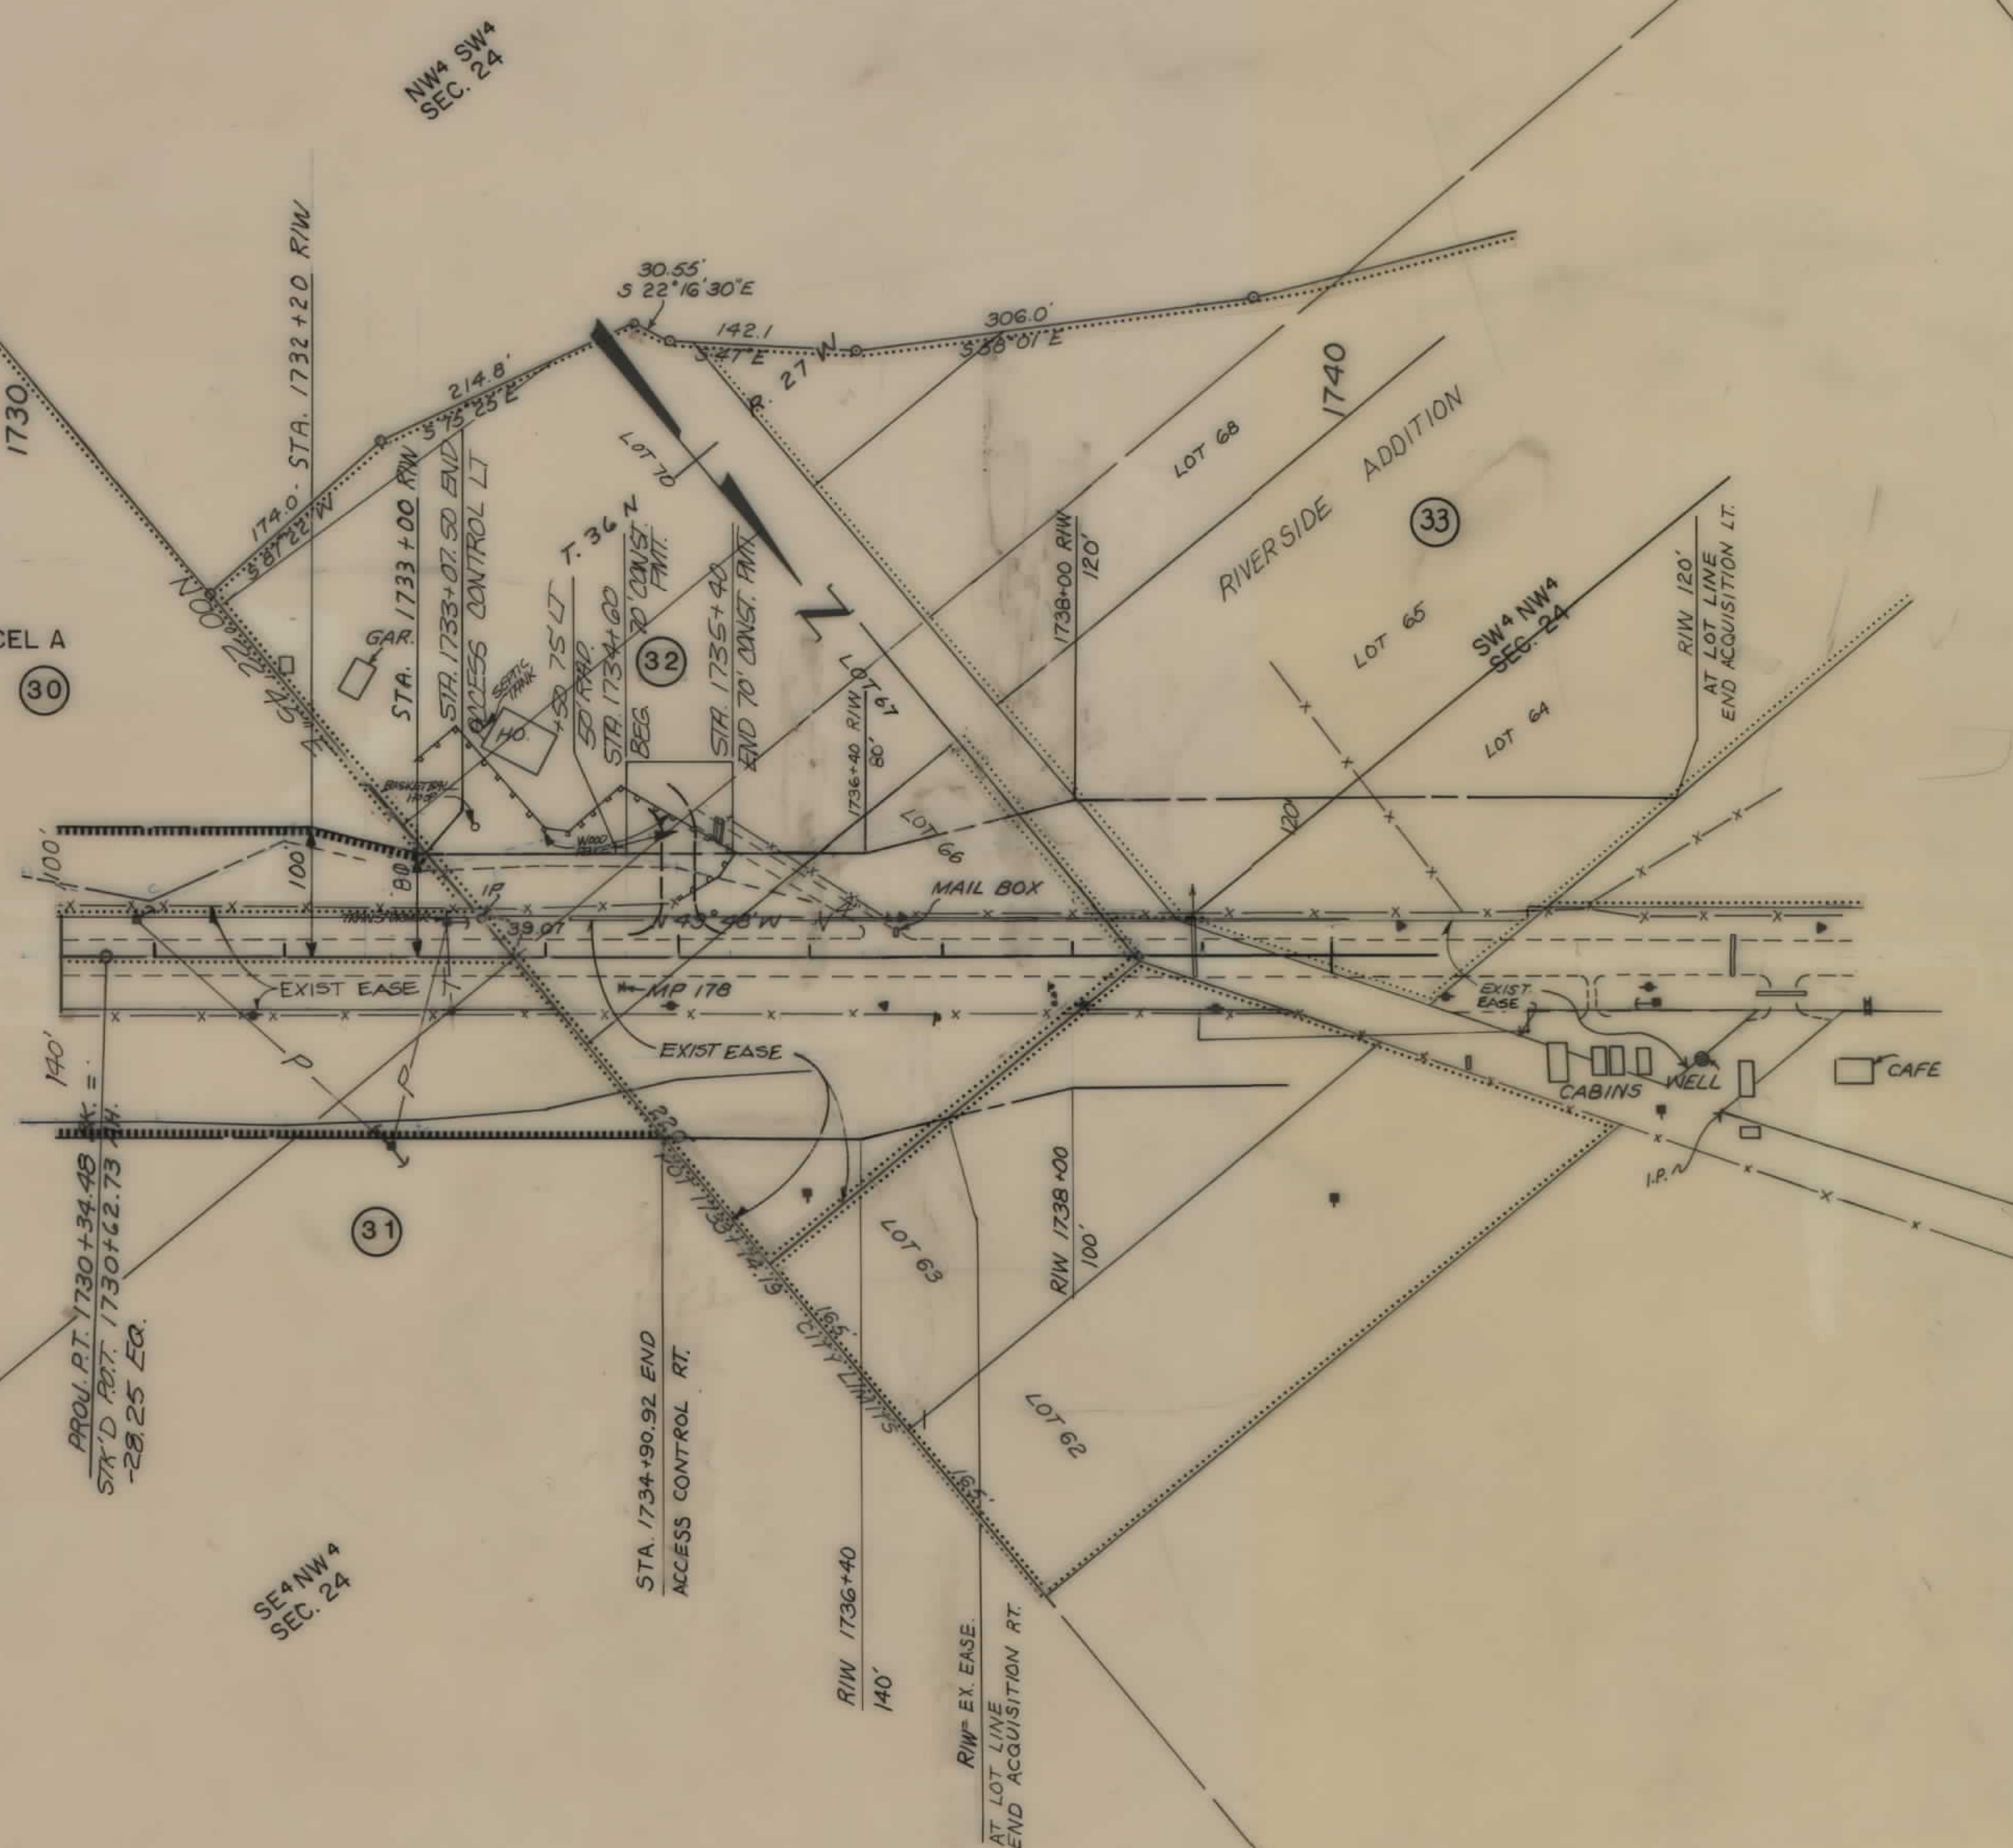

BACKSLOPE LIMITS
INCLUDE ROUNDING
CONSTRUCTION LIMITS
TOP OF CUT
TOE OF FILL

MAP TRANS. TO R/W
MAP REVISED
APPROVAL

STATE OF MONTANA
DEPARTMENT OF TRANSPORTATION
DIVISION OF HIGHWAYS
RIGHT OF WAY PLAN
LINCOLN COUNTY
SCALE 1"=100' MAP COMPLETED