

PLANS
NOT
TO
SCALE

FED. ROAD DIST. NO.	STATE	FED. AID PROJECT NUMBERS		STATE NO.	SHEET NO.	TOTAL SHEETS
		CONST. NO.	R/W NO.			
8	MONT.		F-8(13)	1008-13	1	12

WHITE SULPHUR SPRINGS — HARLOWTON

STATE OF MONTANA
STATE HIGHWAY COMMISSION


RIGHT OF WAY PLAN OF
FEDERAL AID PROJECT NO. F-8(13) R/W

WHITE SULPHUR SPRINGS — HARLOWTON

LENGTH 11.298 MILES



INDEX		
PARCEL NO.	OWNERSHIPS	SHEET NO.
1	NELLIE W. WILSON, et al.	2-3
2-4	BAXTER-WHITE RANCH CO.	2-3-4
3	ALTON J. & VIRGINA A. LEPPINK	3
5-7-10	JOHN & MARY DUNCAN	4-5-7
6-9	STATE OF MONTANA	4-6-7
8	SMART BROTHERS RANCH	5
11	L.C. & ANNA MARIE CAPSER	7
12	AUGUST & EFFIE WINSKY	8
13	RAY M. ROBERTS	8
14	FRANK & ANNA WINSKY	8
15	CLAUDE H. & MYRTLE DUNCAN	8
16	CASPER NESS, ESTATE	8-9
17	CLIFFORD W. & VELMA PETERSON	9-10
18	JOSEPHINE MUIR LENINGTON	9
19	MUIR RANCH CO.	9-10
20	KLOCK LAND & LIVESTOCK CO.	10-11-12
21	U.S.A. - FOREST SERVICE	12
22	GEORGE D. & RUBY N. LAMMERS	12
23	LEONIDA BROWN	12
24	JEWELL W. HARPER	1

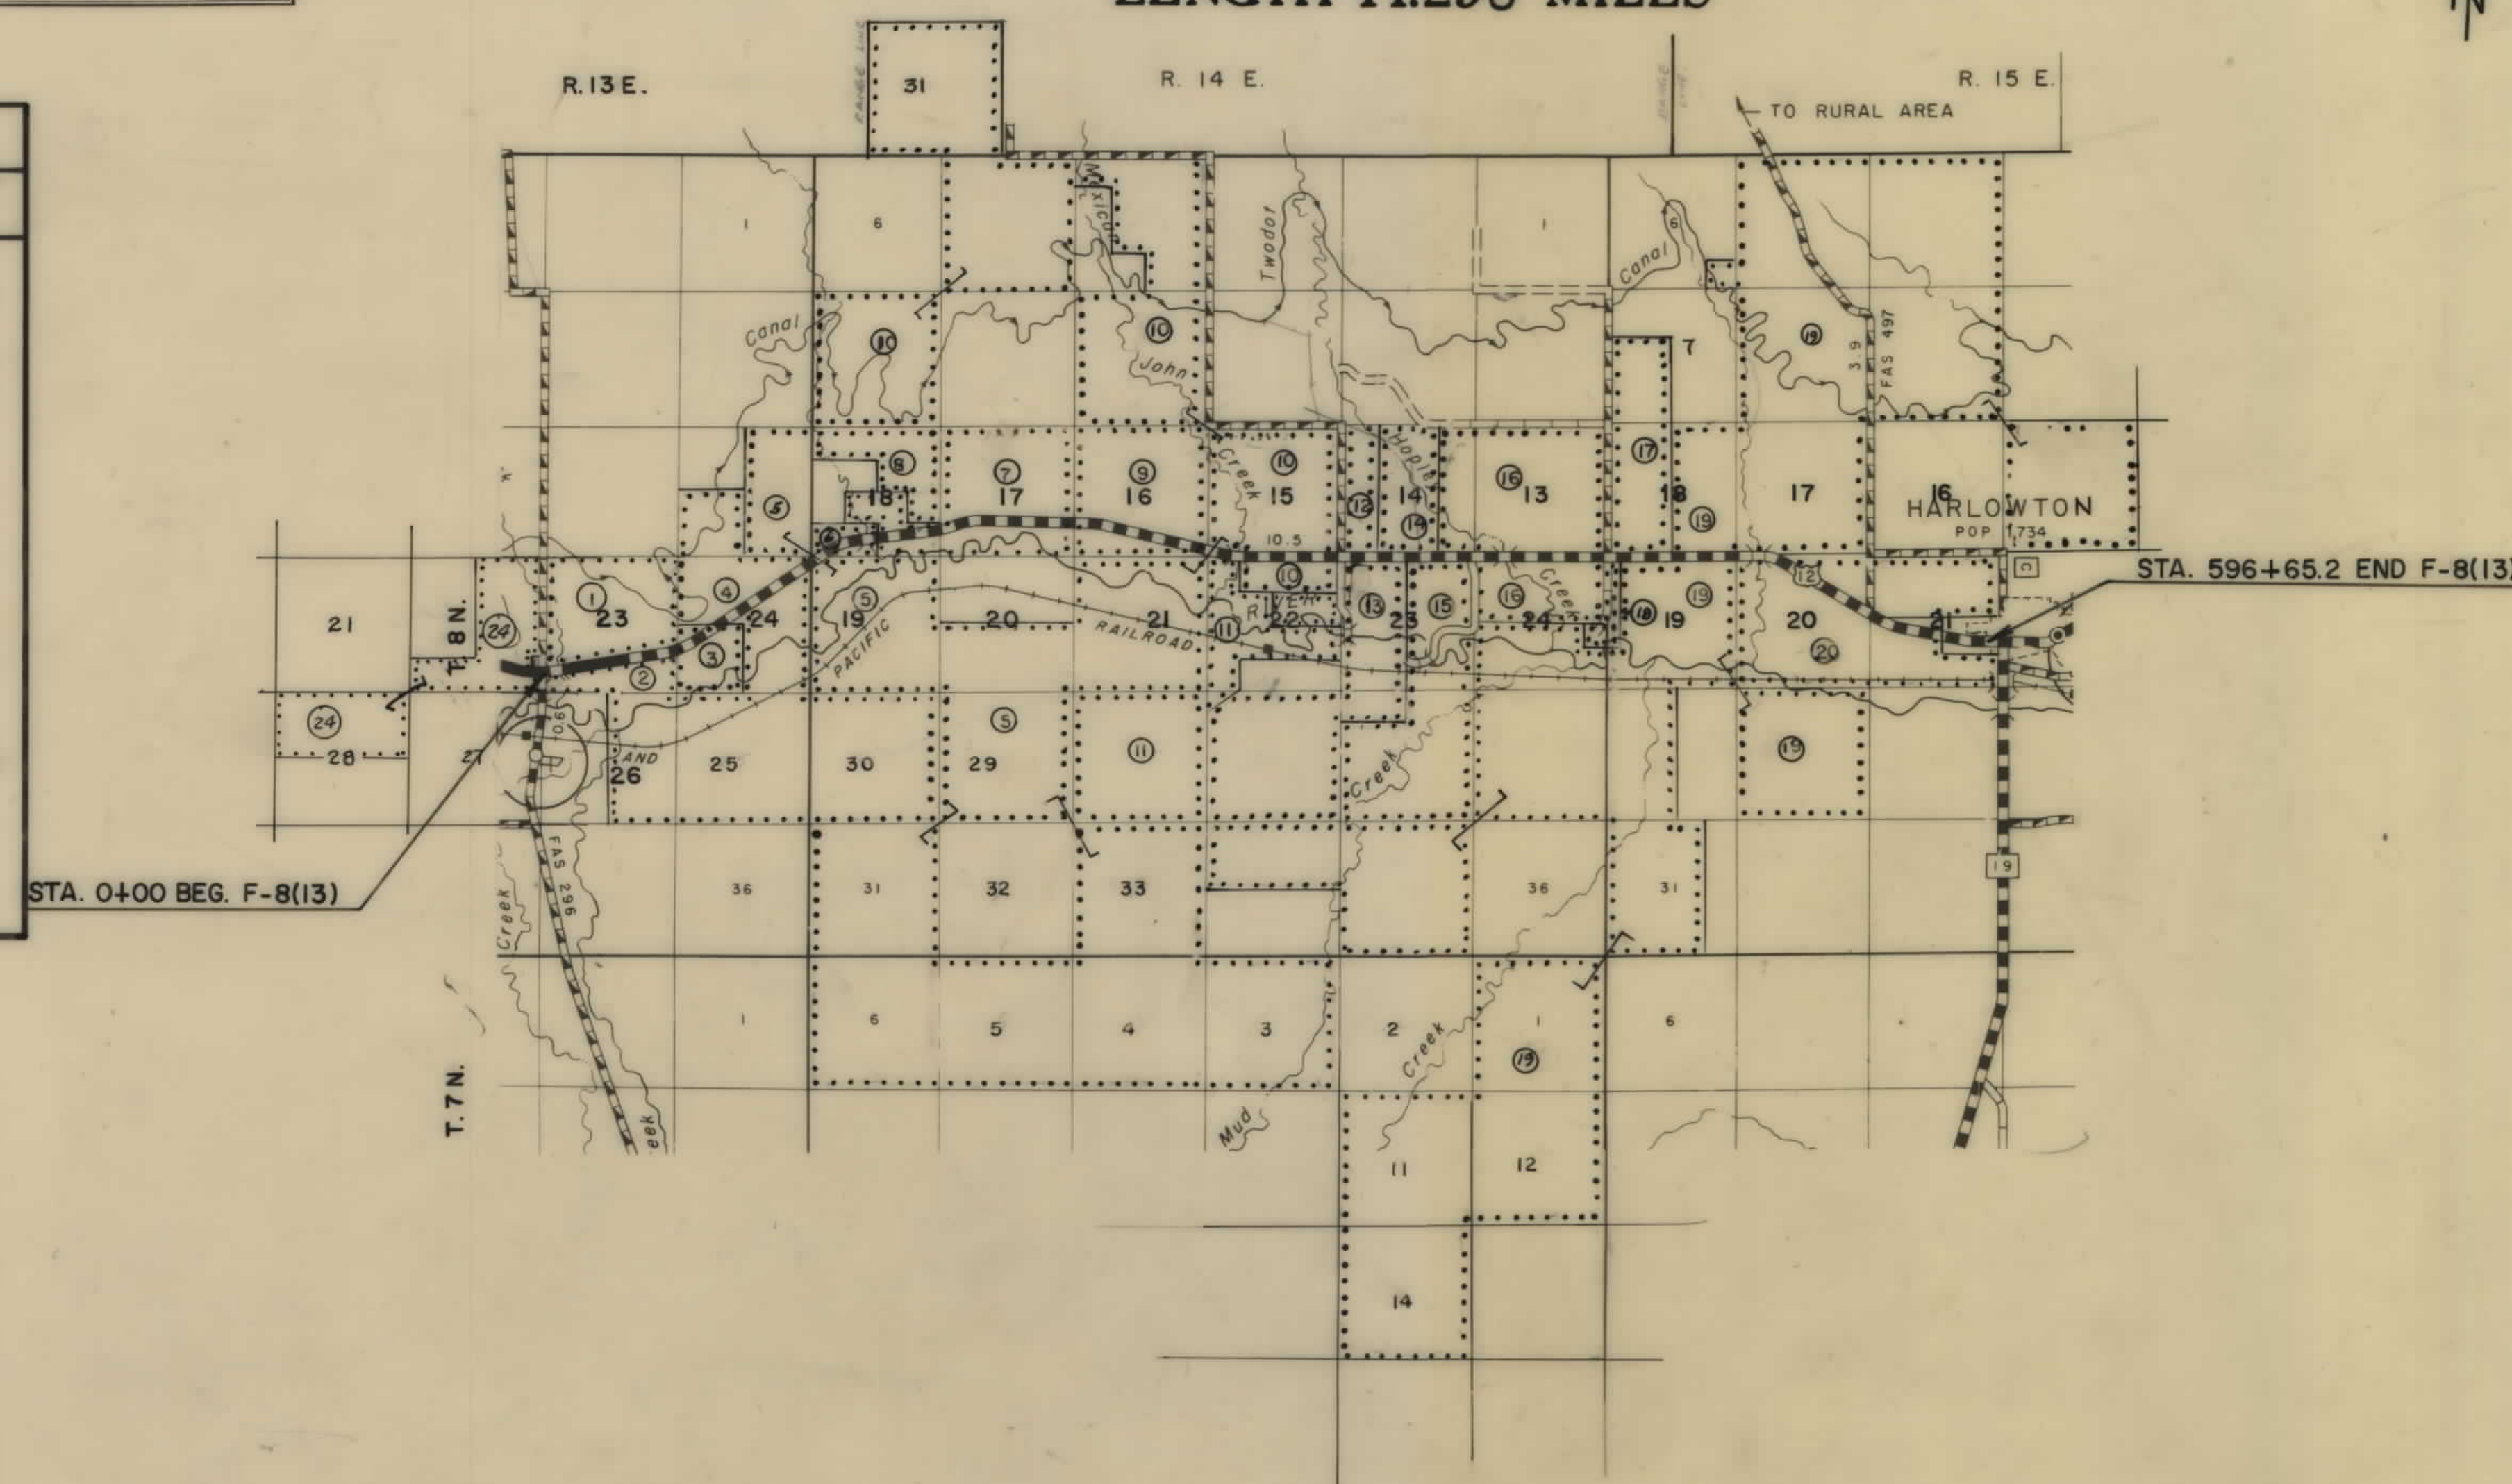


CONVENTIONAL SIGNS	
STATE AND NATIONAL LINE	---
COUNTY LINE	---
CITY, VILLAGE OR BOROUGH LINE	---
TOWNSHIP LINE	---
SECTION LINE	---
RESERVATION LINE	---
FENCE LINE	---
GUARD RAIL	---
OWNERSHIP BOUNDARY	---
RIGHT OF WAY LINE	---
RIGHT OF WAY LINE FENCED	---
TRAVELED WAY	---
RAILROADS	---
RETAINING WALLS	---
BASE OR SURVEY LINE	---
LEVEE	---
CULVERTS IN PLACE (PLAN)	---
NEW CULVERTS (PLAN)	---
NEW CULVERTS (PROFILE)	---
TROLLEY POLE	---
POWER POLE	---
TELEPHONE OR TELEGRAPH POLE	---
MARSH	---
DITCH	---
RIPRAP	---
BRIDGE	---
SECTION CORNER	FOUND UNFOUND
1/4 SECTION CORNER	FOUND UNFOUND
1/16 CORNER	FOUND UNFOUND
CENTER OF SECTION	---
CONTROL OF ACCESS WITH FENCE	---
CONTROL OF ACCESS WITHOUT FENCE	---
PARCEL NUMBER	---
CATTLE GUARD	---
GATE IN FENCE	---
CONSTRUCTION LIMITS	CUT FILL

1-14-66, 1-22-66, 2-17-66
9-16-66,

OWNERSHIPS								
PARCEL	NAME	ADDRESS	TOTAL AREA	GROSS R/W AREA	P.T.W. AREA	AREA TO BE ACQUIRED	REMAINDER	
							LEFT	RIGHT
1	NELLIE W. WILSON et al	419 ROSS ST. GLENDALE 7, CALIF	520.5 AC.	19.78 AC.	11.12 AC.	8.66 AC.	500.72 AC.	
2	BAXTER-WHITE RANCH	TWO DOT, MONT.		1.53 AC.		1.53 AC.		
24	JEWELL W. HARPER	TWO DOT, MONT.	674.23 AC.	1.44 AC.	0.90 AC.	0.54 AC.	672.79 AC.	

FED. ROAD DIST. NO.	STATE	FED. AID PROJECT NUMBERS		STATE NO.	SHEET NO.	TOTAL SHEETS
		CONST. NO.	R/W NO.			
8	MONT.		F-8 (13)	1008-13	2	12

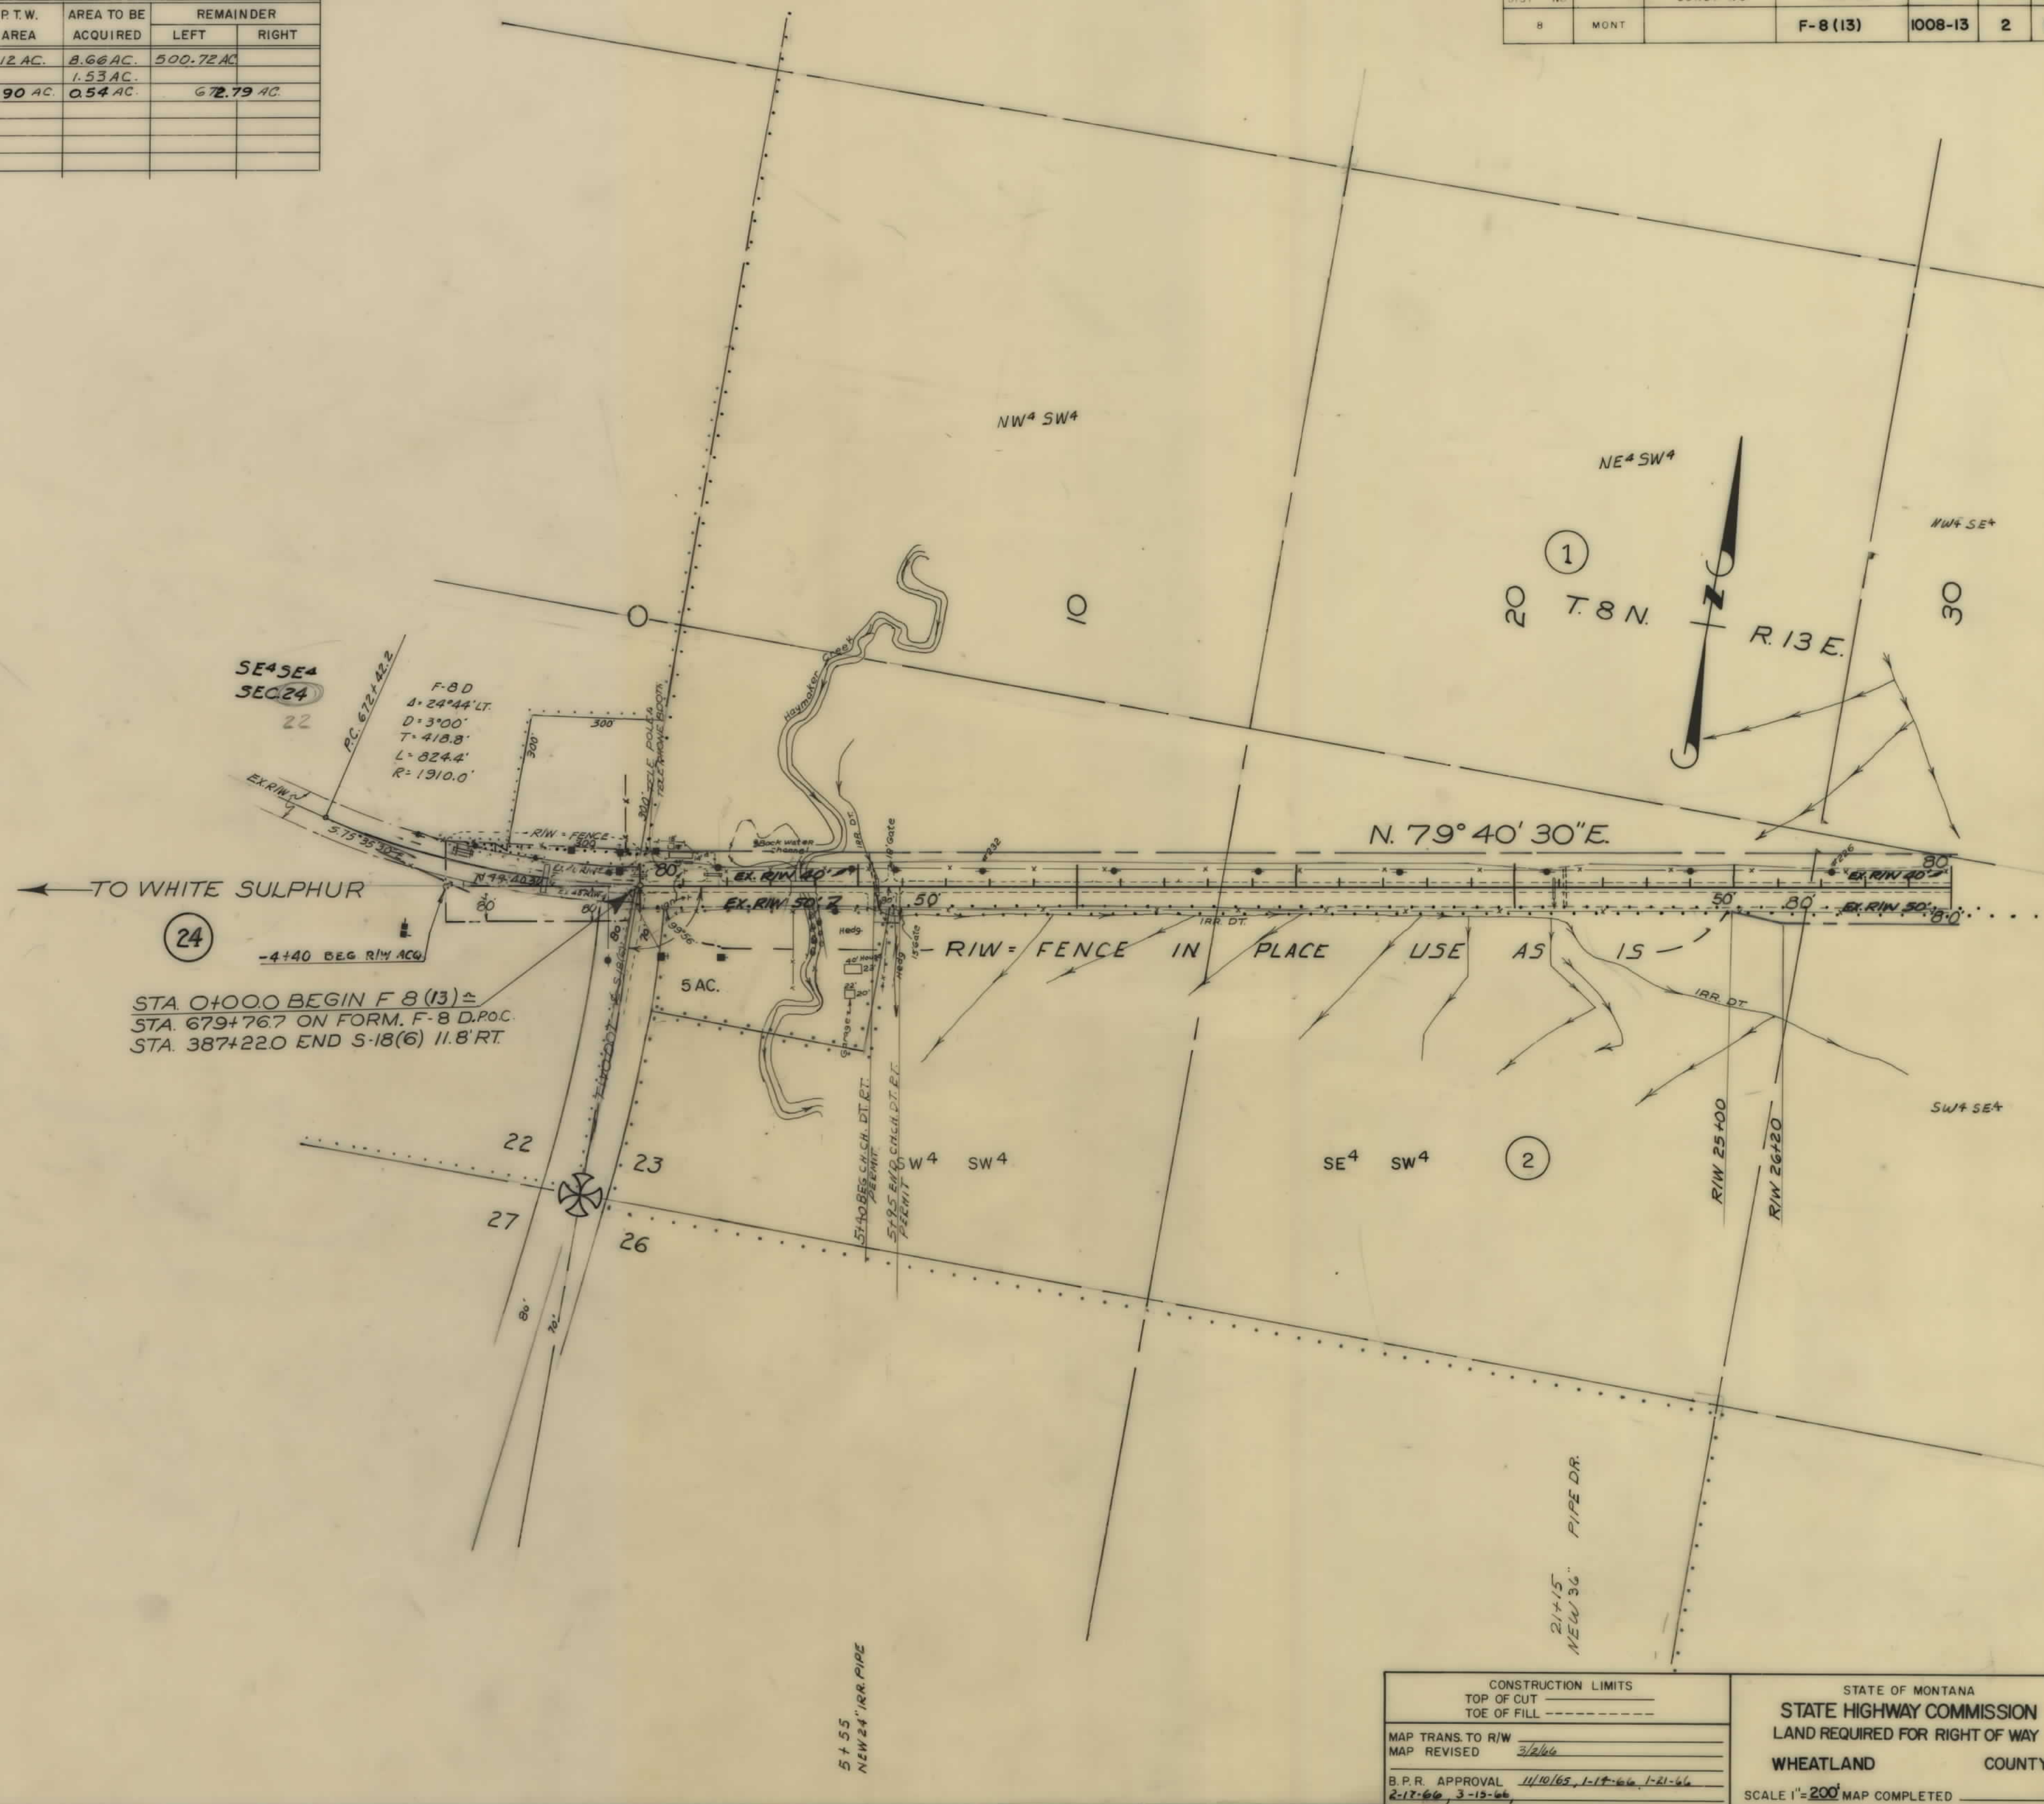

CONSTRUCTION LIMITS		STATE OF MONTANA	
TOP OF CUT		STATE HIGHWAY COMMISSION	
TOE OF FILL		LAND REQUIRED FOR RIGHT OF WAY	
MAP TRANS. TO R/W		WHEATLAND COUNTY	
MAP REVISED		SCALE 1" = 200'	
B.P.R. APPROVAL		MAP COMPLETED	
2-17-66, 3-15-66			

OWNERSHIPS							
PARCEL	NAME	ADDRESS	TOTAL AREA	GROSS R/W AREA	P.T.W. AREA	AREA TO BE ACQUIRED	REMAINDER
12	AUGUST & EFFIE WINSKY	HARLOWTON, MONT.	160.0 AC.	1.16 AC.	1.16 AC.	158.84 AC.	
13	RAY M. ROBERTS	TWO DOT, "	960.0 AC.	6.99 AC.	3.39 AC.	3.60 AC.	953.01 AC.
14	FRANK & ANNA WINSKY	HARLOWTON, "	320.0 AC.	2.73 AC.	2.15 AC.	0.58 AC.	317.27 AC.
15	CLAUDE H. & MYRTLE DUNCAN	"	880.0 AC.	6.97 AC.	2.42 AC.	4.55 AC.	873.03 AC.
16	ESTATE OF CASPER NESS	"	1113.0 AC.	22.13 AC.	10.93 AC.	11.20 AC.	786.31 AC.

FED. ROAD DIST. NO.	STATE	FED. AID PROJECT NO.	STATE NO.	SHEET NO.	TOTAL SHEETS
8	MONT.	F-8(13)	1008-13	8	12

