



PLANS
NOT
TO
SCALE

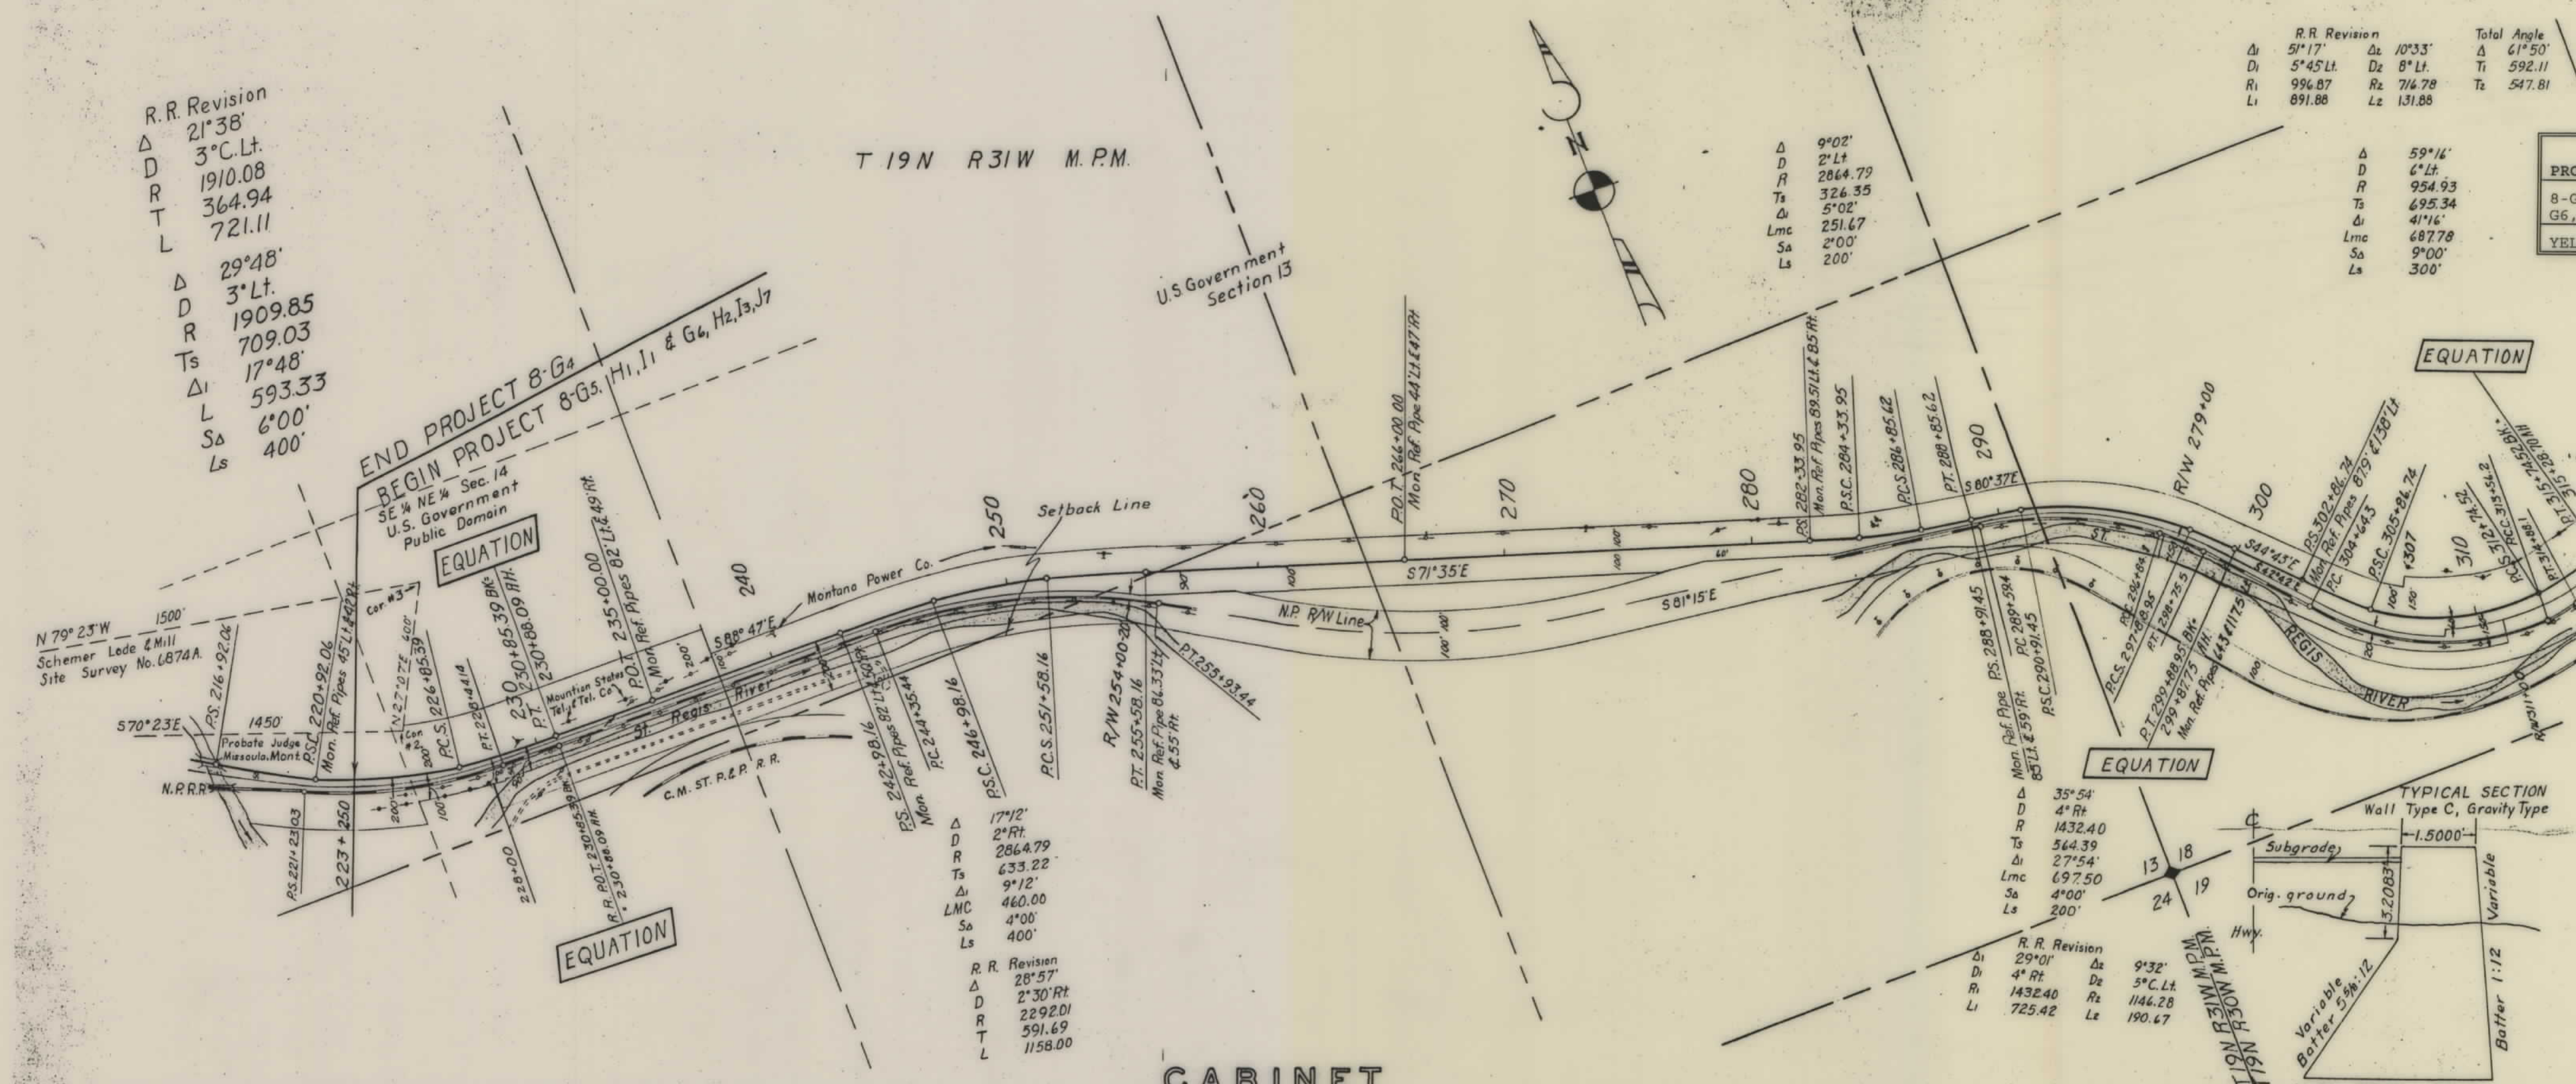

PROJECT NO. - DESIGNATION	SHEET NO.	TOTAL SHEETS
8-G5, H1, I1 & 8-I2, J6 & G6, H2, I3, J7	1	5
YELLOWSTONE TRAIL HIGHWAY		

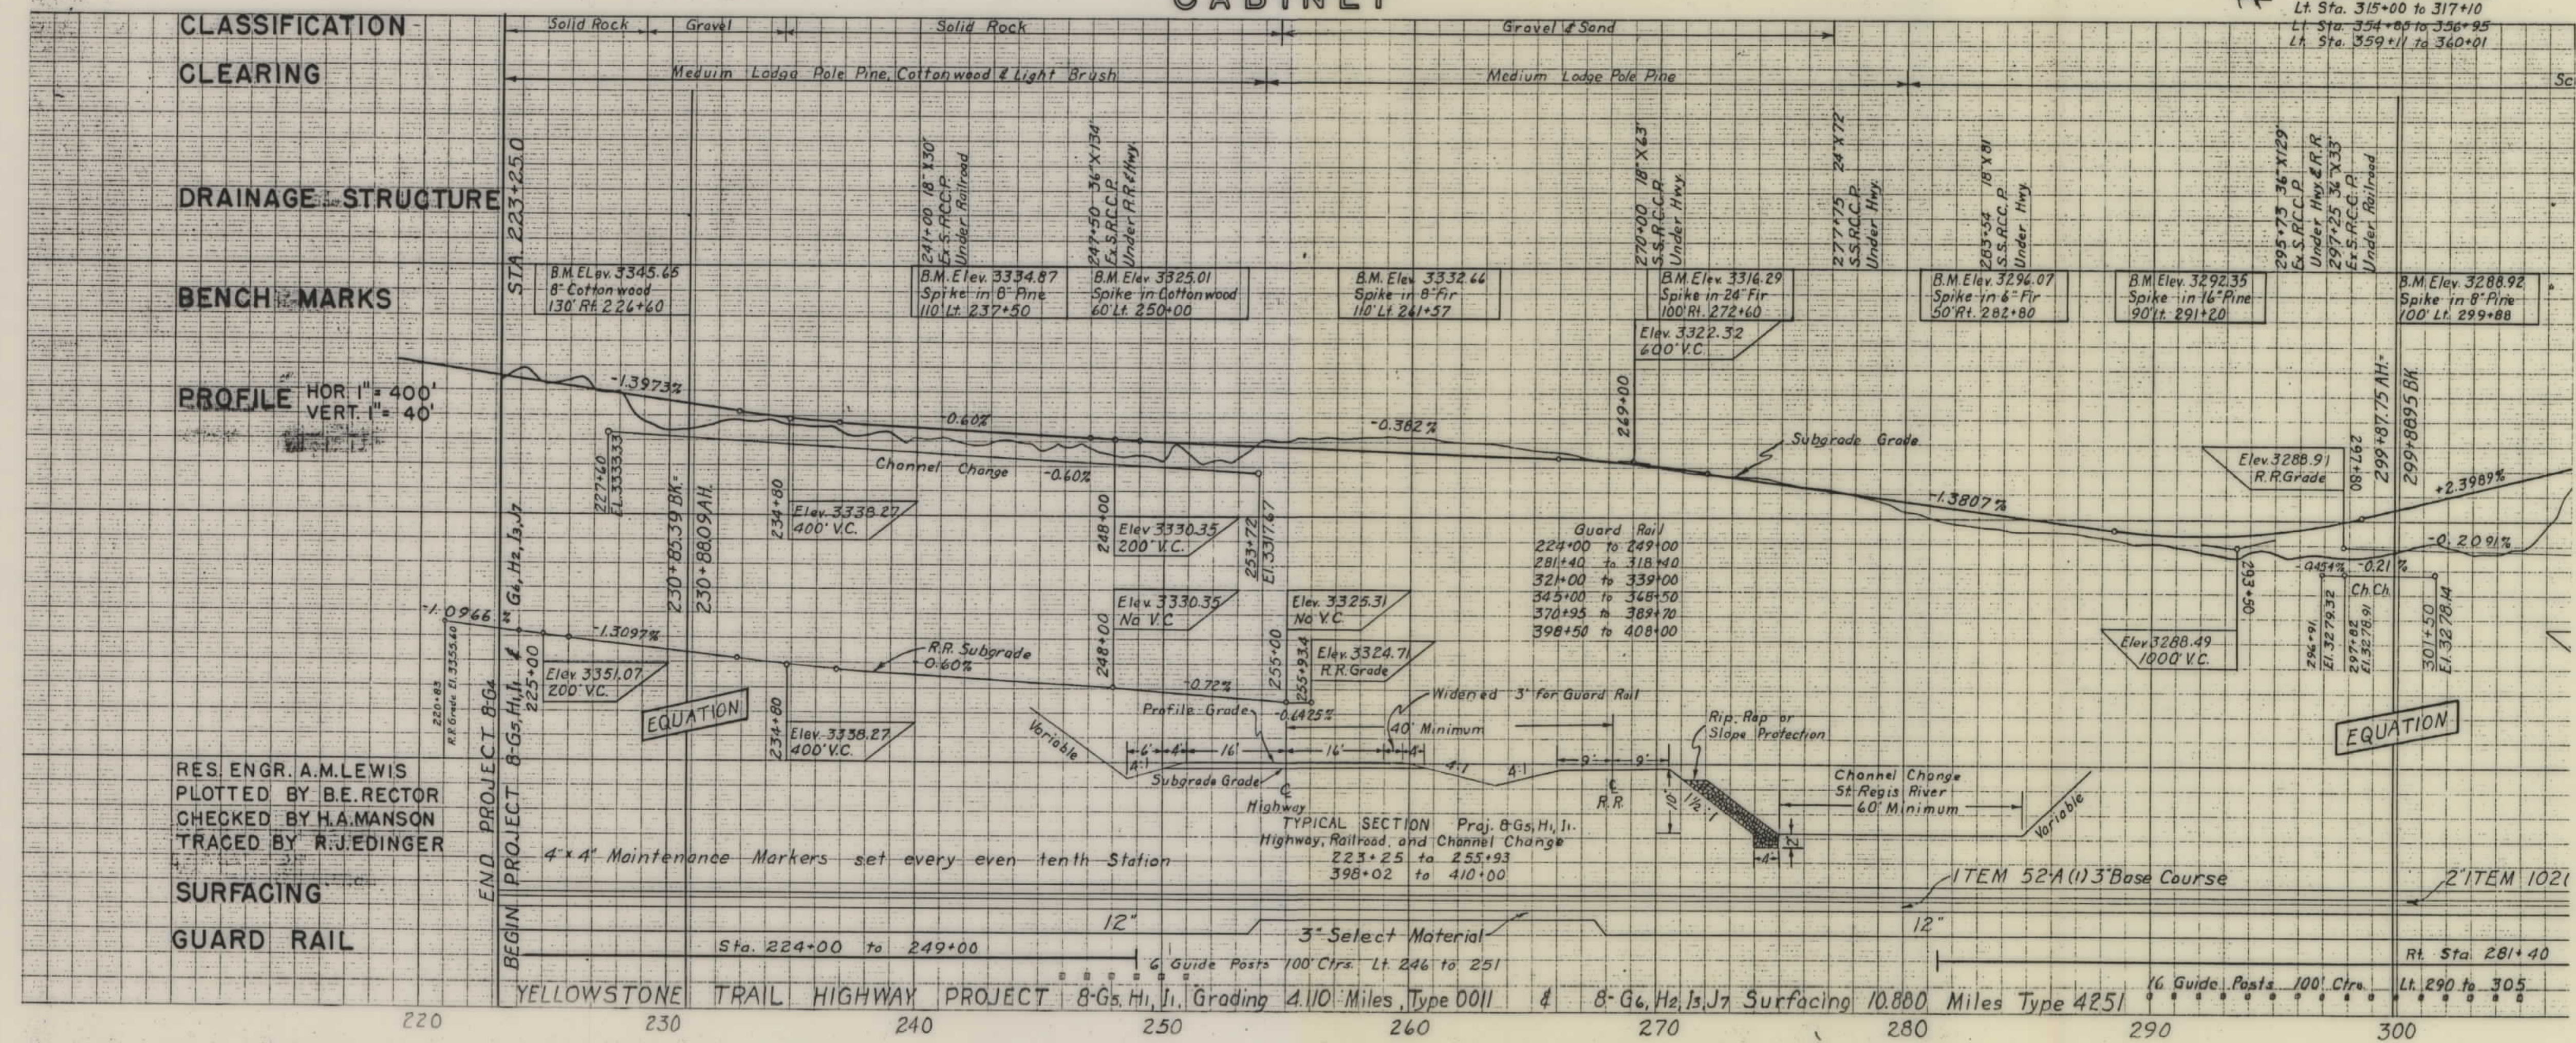


RES. ENGR. A.M. LEWIS
PLOTTER BY B.E. RECTOR
CHECKED BY H.A. MANSON
TRACED BY R.J. EDINGER

SURFACING
GUARD RAIL

YELLOWSTONE TRAIL HIGHWAY PROJECT 8-G5, H1, I1, J6, H2, I3, J7 Grading 4.10 Miles Type 0011 & 8-G6, H2, I3, J7 Surfacing 10.80 Miles Type 4251

OWNERSHIPS					
PARCEL	NAME	ADDRESS	TOTAL AREA	TAKING	LT-REMAINDER-RT
1	W.S. SPRINGS COUNTRY CLUB	660 W. S. ZICK, W.S. SPRINGS, MONT.	151.8 AC.	13.20 AC.	58.77 AC. 79.83 AC.
2	ZEHNTER BROS.	W.S. SPRINGS, MONT.	460 AC.	2.38 AC.	
3	CASTLE MTN. LIVSTK. CO.	660 W. A. DONAHUE, W.S. SPRINGS, MONT.	480 AC.	4.07 AC.	3.94 AC. 471.99 AC.


FED. ROAD DIST. NO.	STATE	FED. AID PROJECT NO.	R/W NO.	STATE NO.	SHEET NO.	TOTAL SHEETS
8	MONT.		F-8(9)	1008-09	2	6

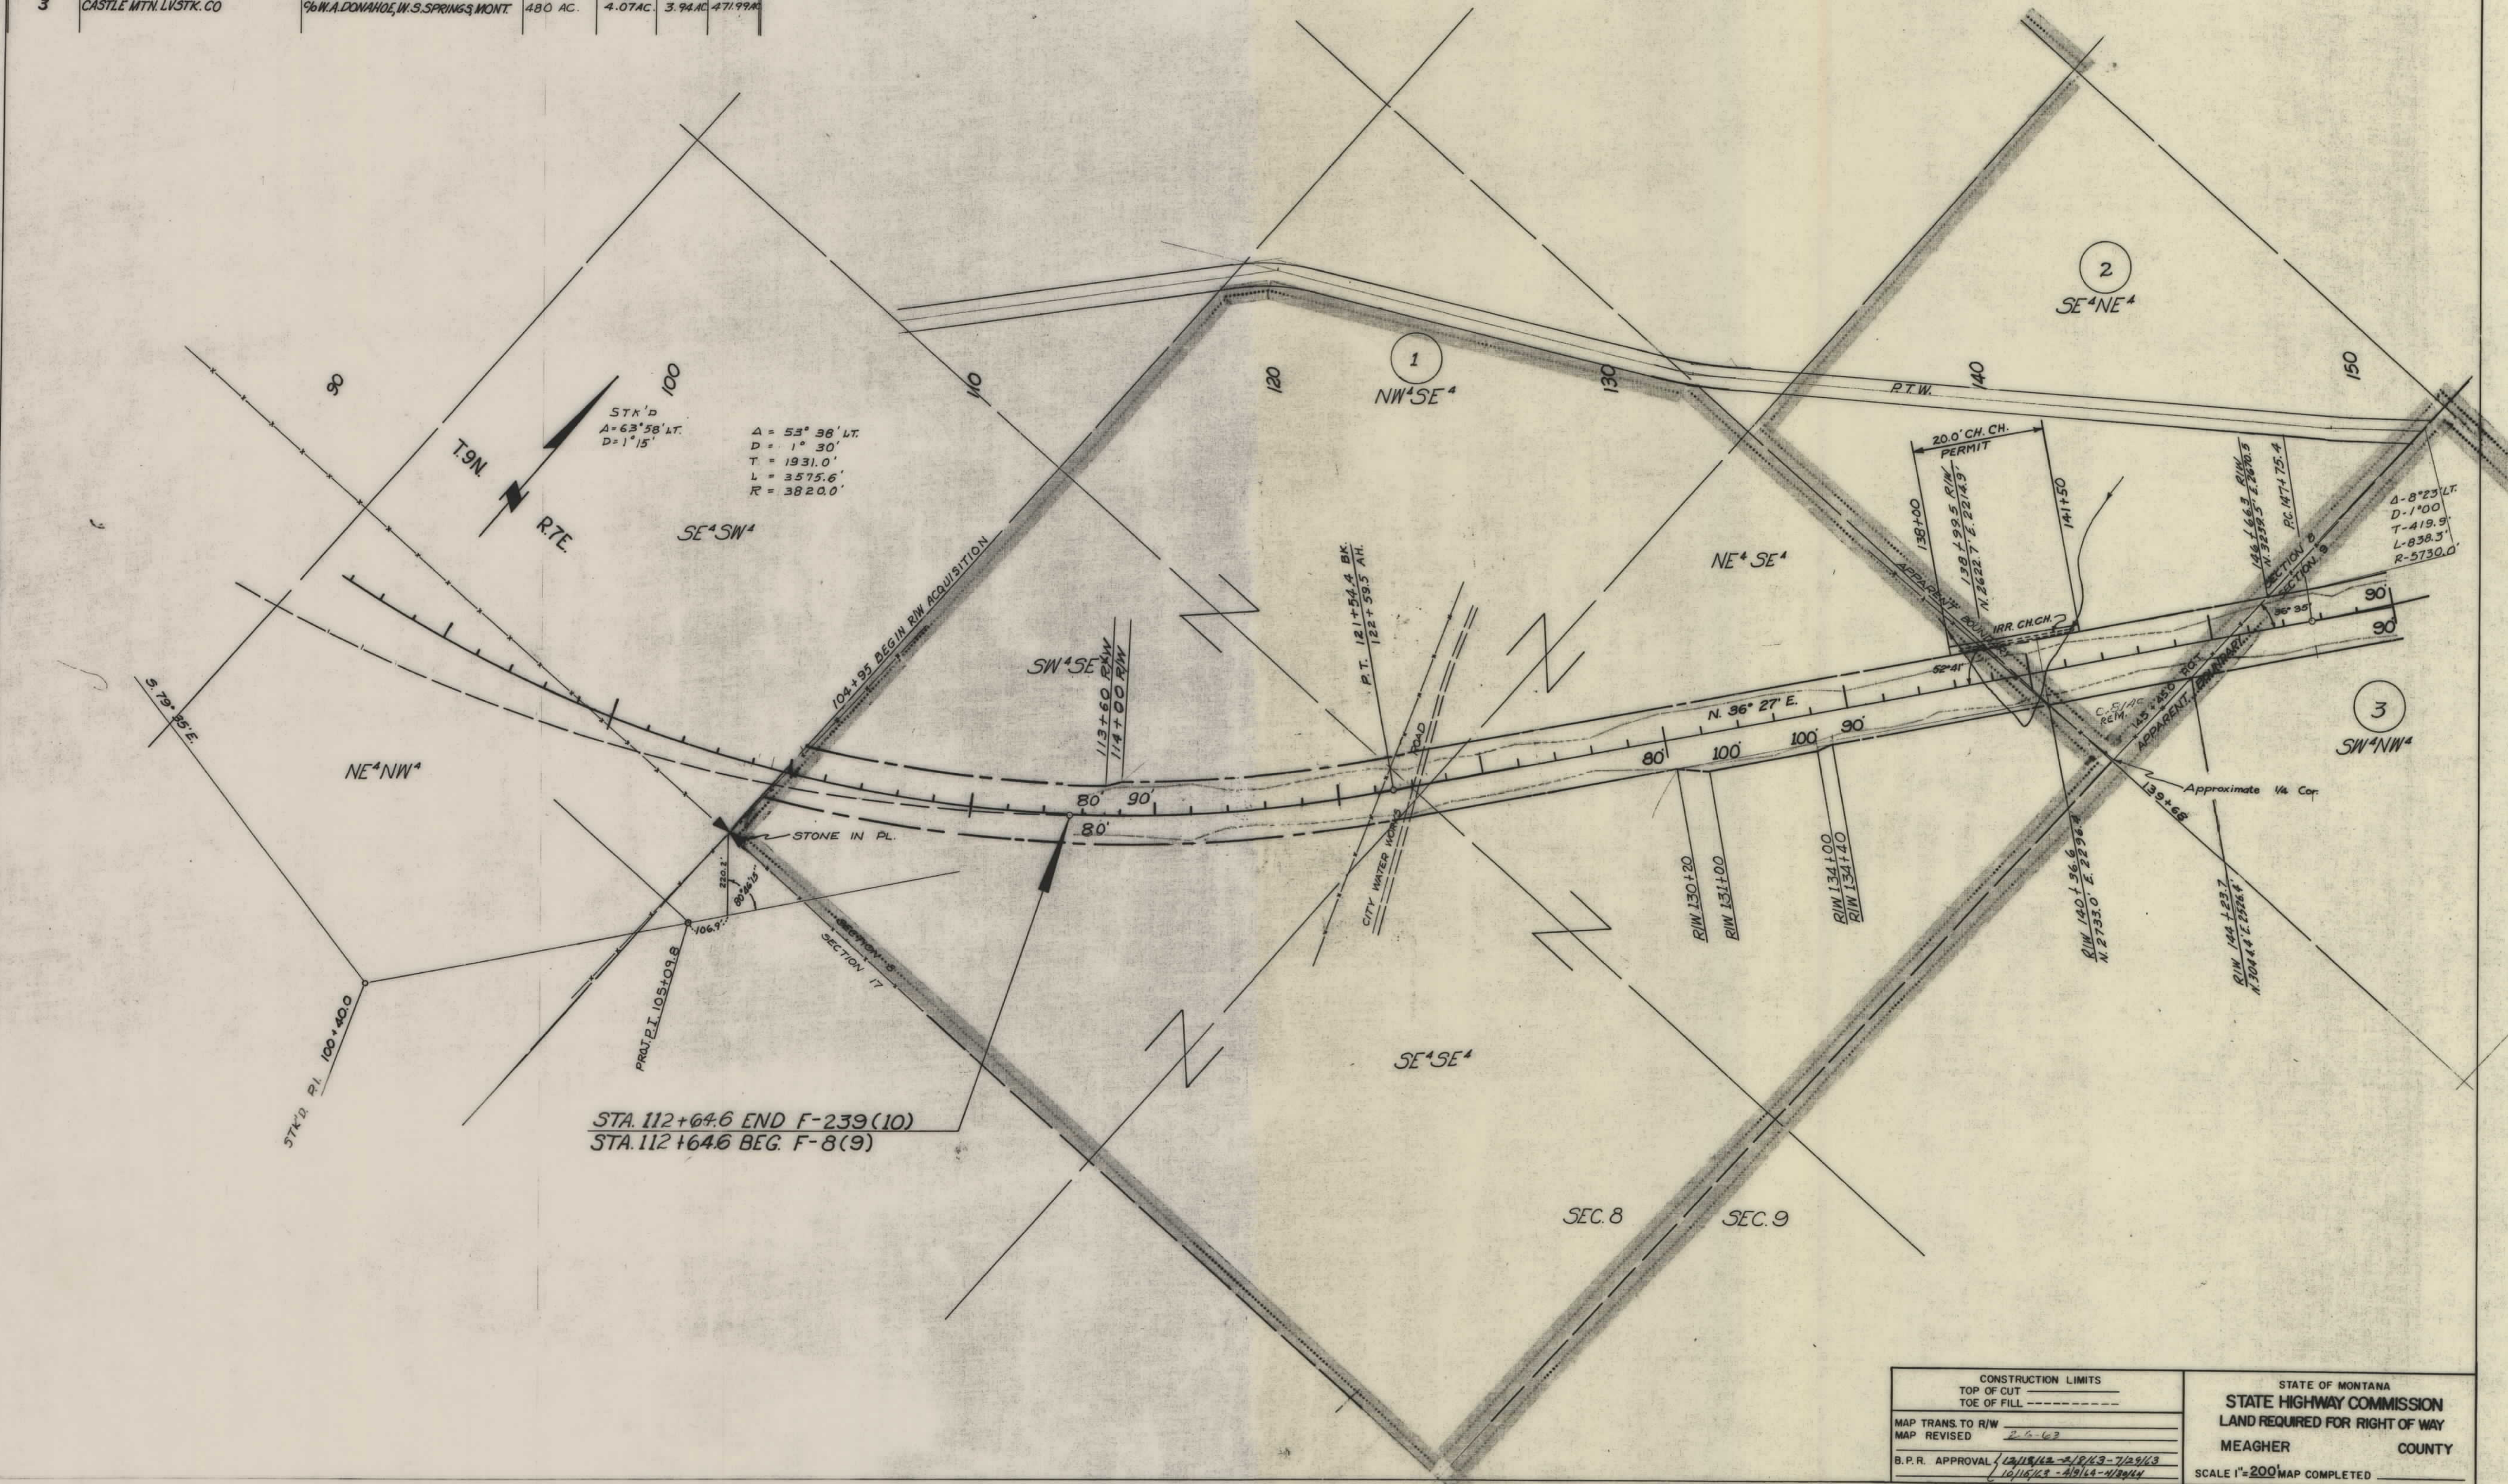

CONSTRUCTION LIMITS		STATE OF MONTANA	
TOP OF CUT		STATE HIGHWAY COMMISSION	
TOE OF FILL		LAND REQUIRED FOR RIGHT OF WAY	
MAP TRANS. TO R/W		MEAGHER COUNTY	
MAP REVISED		SCALE 1"=200' MAP COMPLETED	
B.P.R. APPROVAL			

OWNERSHIPS							
PARCEL	NAME	ADDRESS	TOTAL ACREAGE	GROSS TAKE ACREAGE	R.T.W. ACREAGE	NET TAKE ACREAGE	REMAINDER LEFT RIGHT
6	CASTLE MOUNTAIN LIVESTOCK CO.	WHITE SULPHUR SPRINGS	16480 +	73.63	13.49	54.14	


FED. ROAD DIST. NO.	STATE	FED. AID PROJECT NUMBERS CONST. NO.	R/W NO.	STATE NO.	SHEET NO.	TOTAL SHEETS
8	MONT.		F - 8 (9)	1008-09	4	6

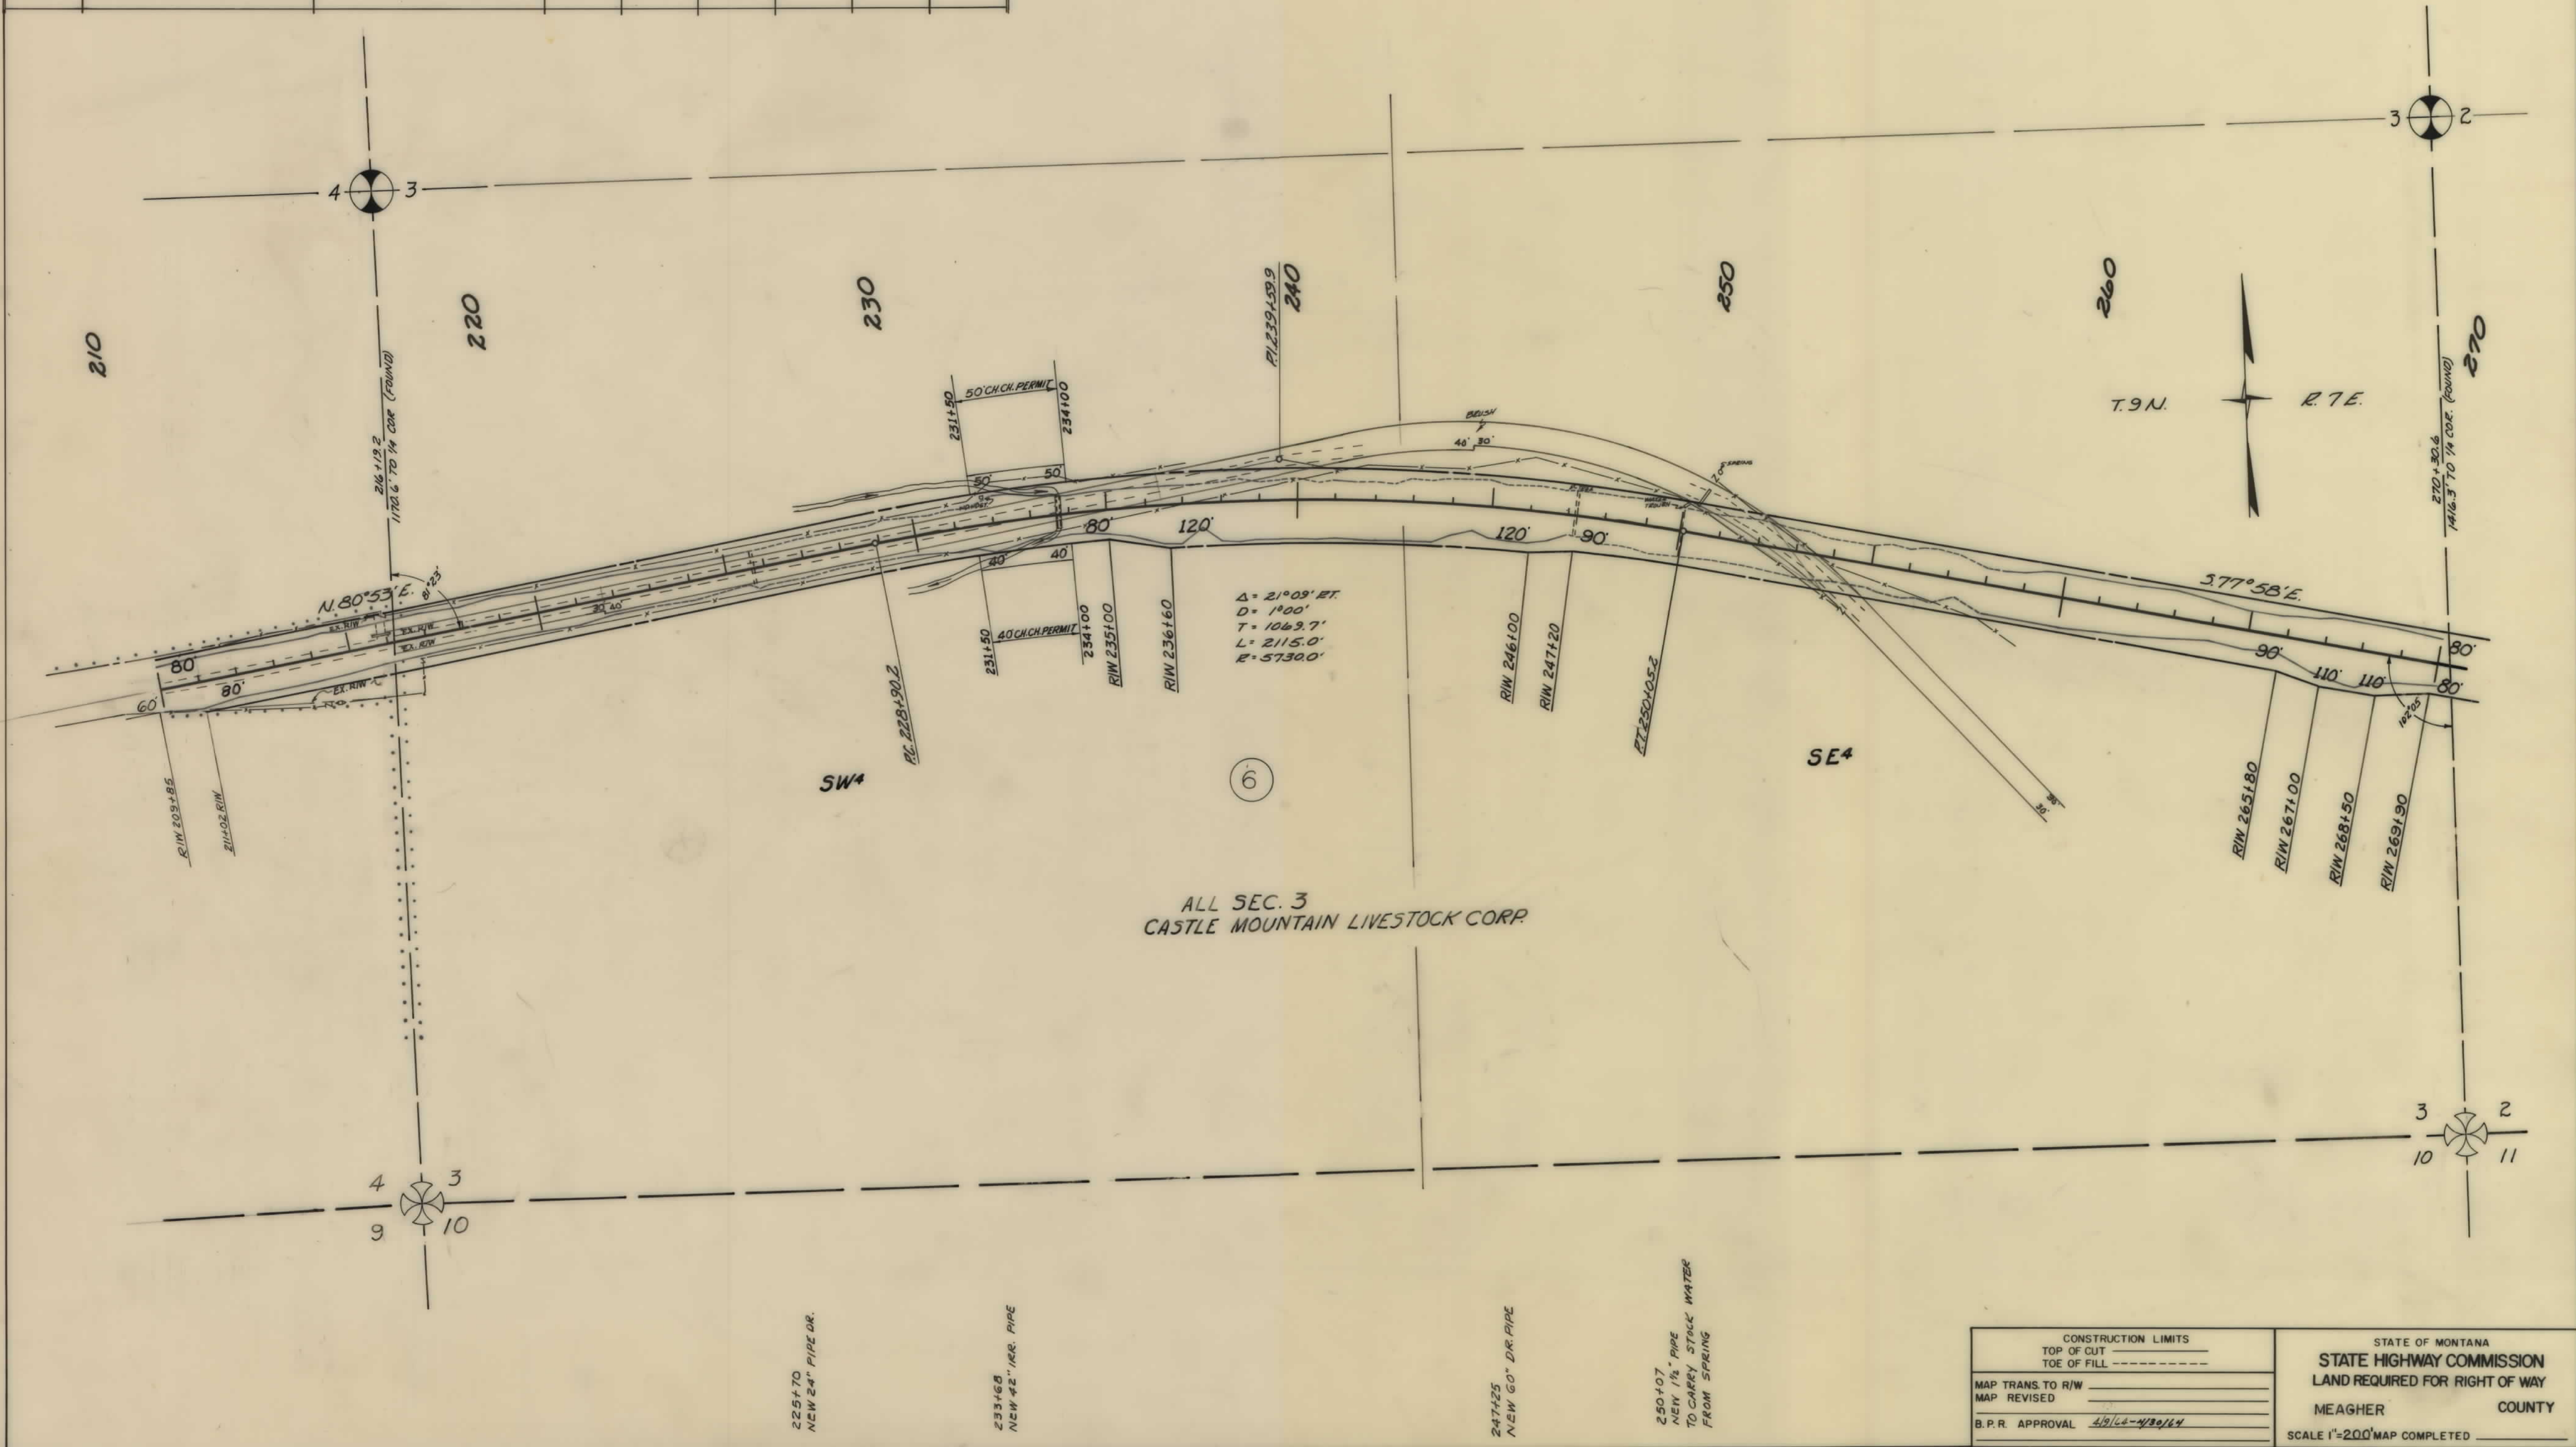

CONSTRUCTION LIMITS TOP OF CUT TOE OF FILL		STATE OF MONTANA STATE HIGHWAY COMMISSION LAND REQUIRED FOR RIGHT OF WAY	
MAP TRANS TO R/W		MEAGHER	COUNTY
MAP REVISED			
B.P.R. APPROVAL	4/9/64 - 4/10/64		
		SCALE 1"=200' MAP COMPLETED	

OWNERSHIPS							
PARCEL	NAME	ADDRESS	TOTAL ACREAGE	GROSS TAKE ACREAGE	P.T.W. ACREAGE	NET TAKE ACREAGE	REMAINDER LEFT RIGHT
6	CASTLE MTN LIVESTOCK CORP.	WHITE SULPHUR SPRINGS	16480.1	73.63	19.49	54.14	

FED. ROAD DIST. NO.	STATE	FED. AID PROJECT NUMBERS CONST. NO.	R/W NO.	STATE NO.	SHEET NO.	TOTAL SHEETS
8	MONT.		F-8 (9)	1008-09	6	6

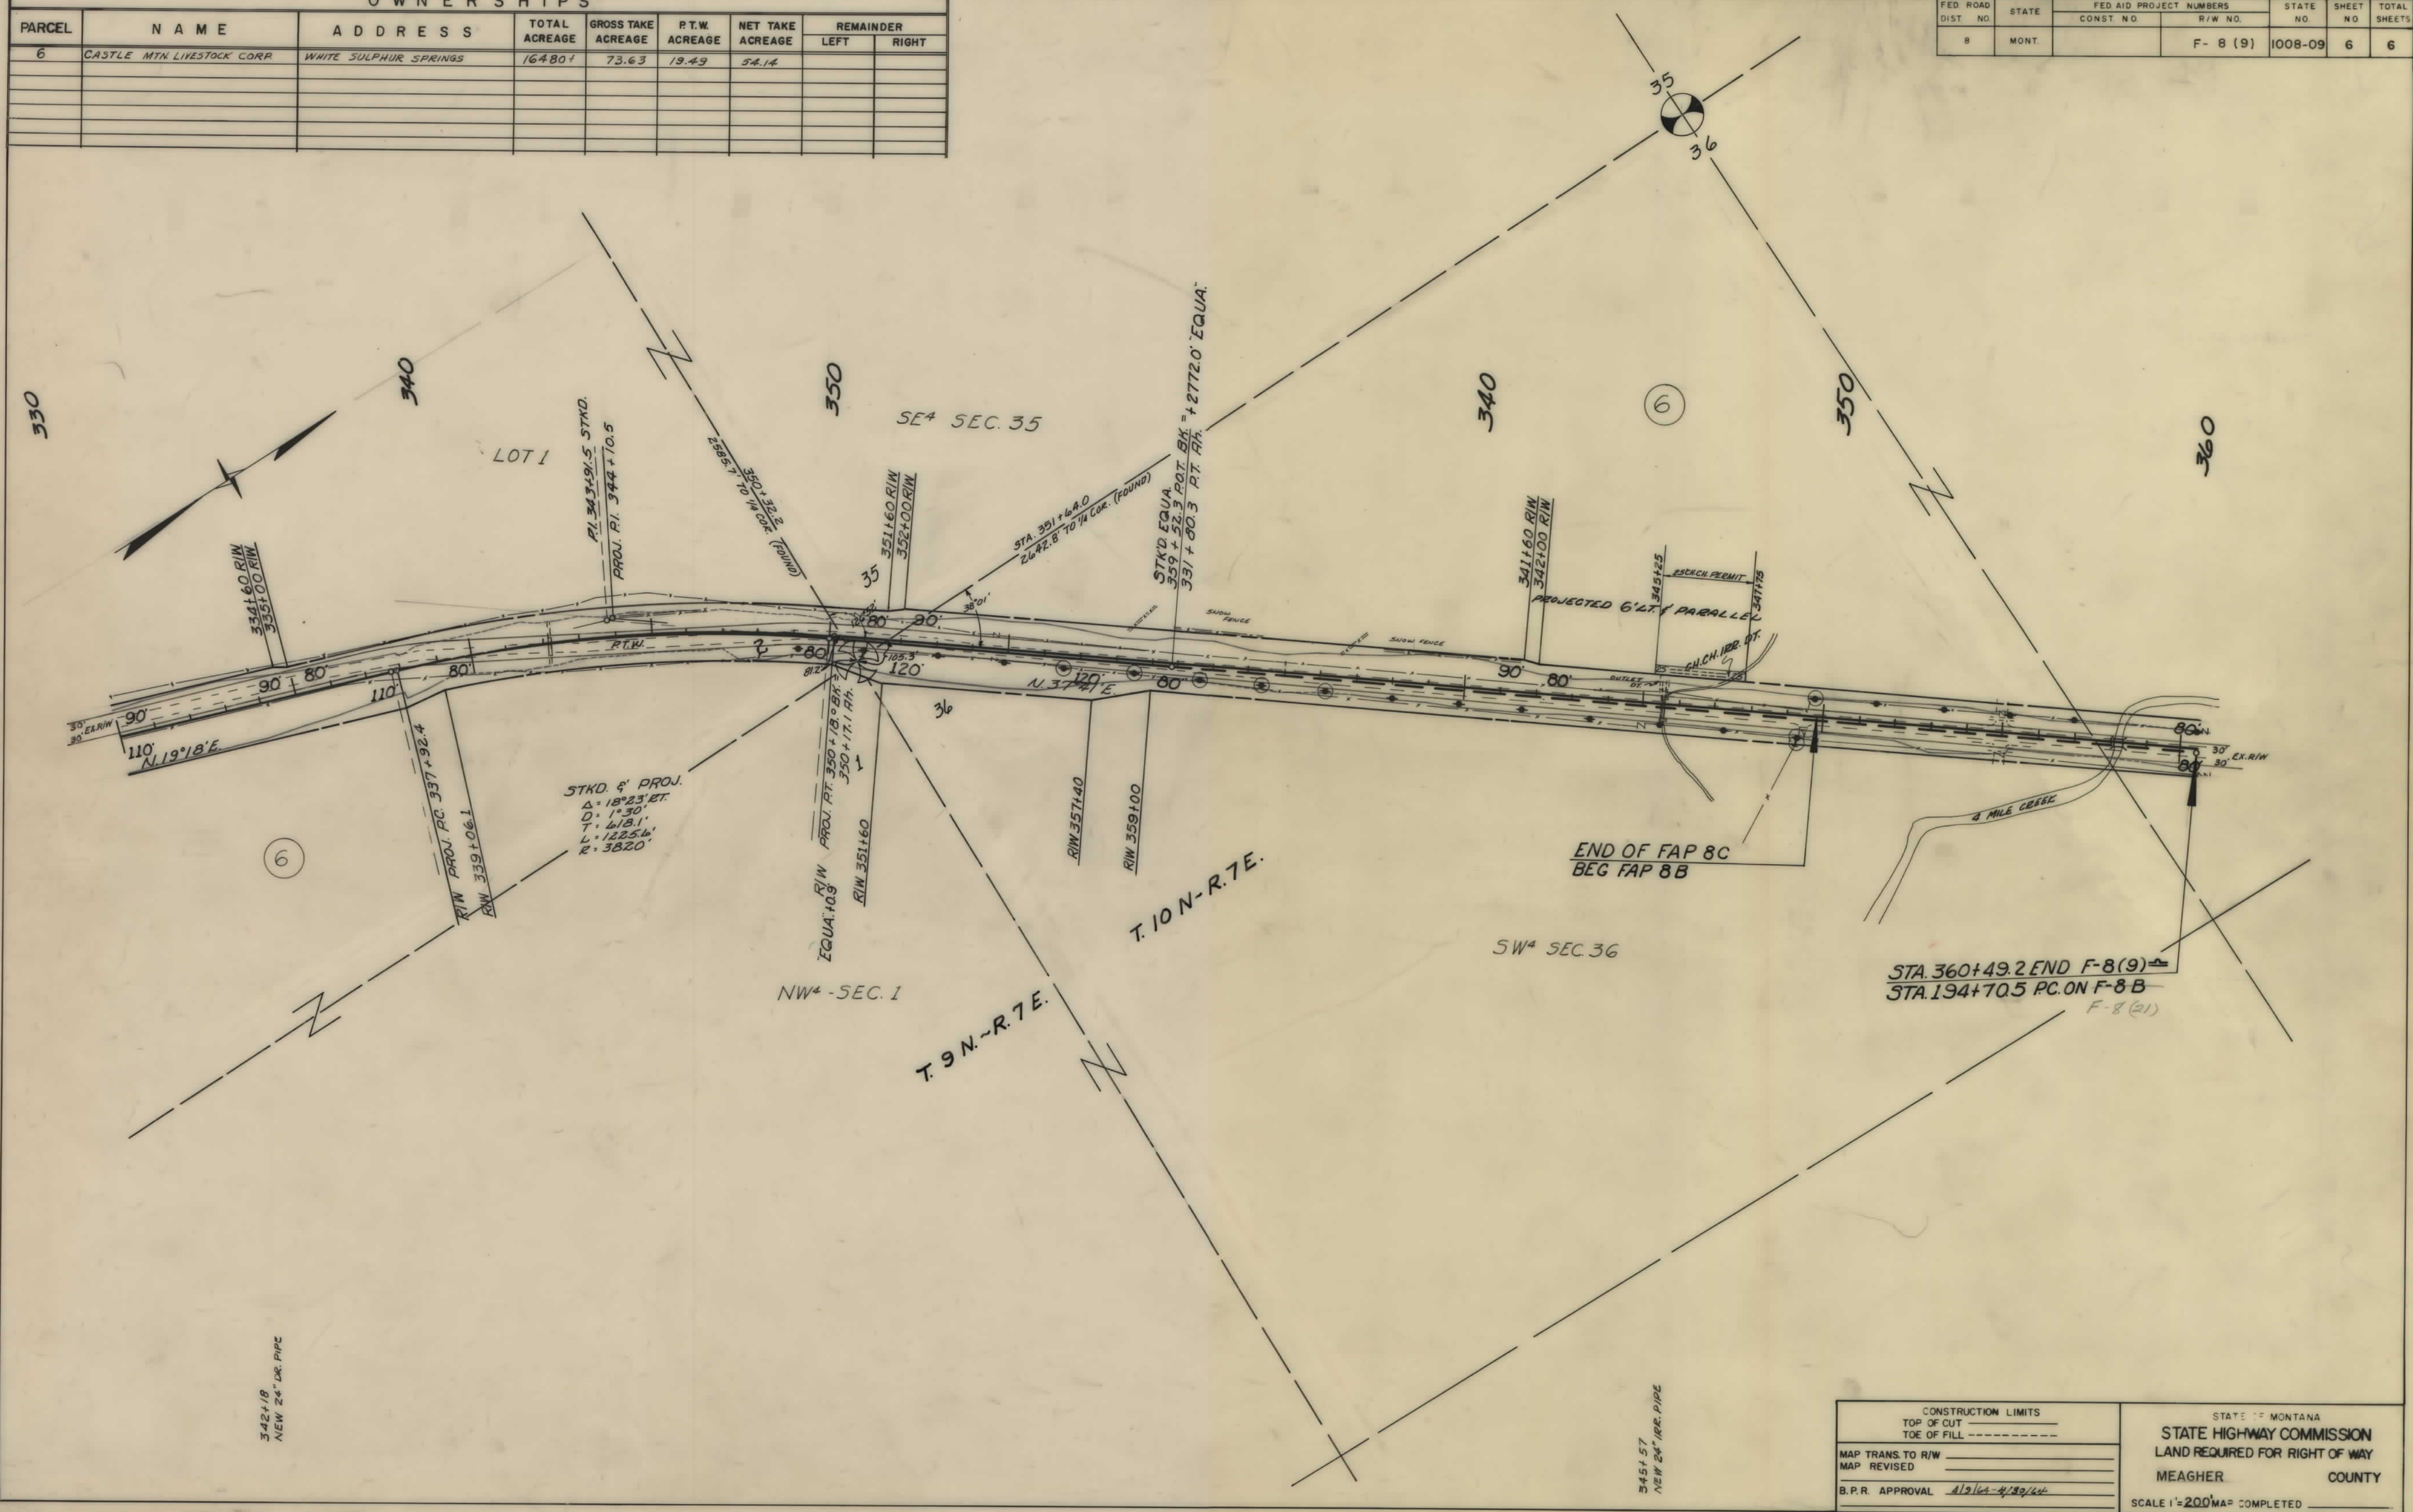

CONSTRUCTION LIMITS TOP OF CUT TOE OF FILL		STATE OF MONTANA STATE HIGHWAY COMMISSION LAND REQUIRED FOR RIGHT OF WAY	
MAP TRANS. TO R/W		MEAGHER	COUNTY
MAP REVISED		SCALE 1"=200' MAP COMPLETED	
B.P.R. APPROVAL	4/2/64-4/29/64		