


PLANS

NOT

TO


SCALE

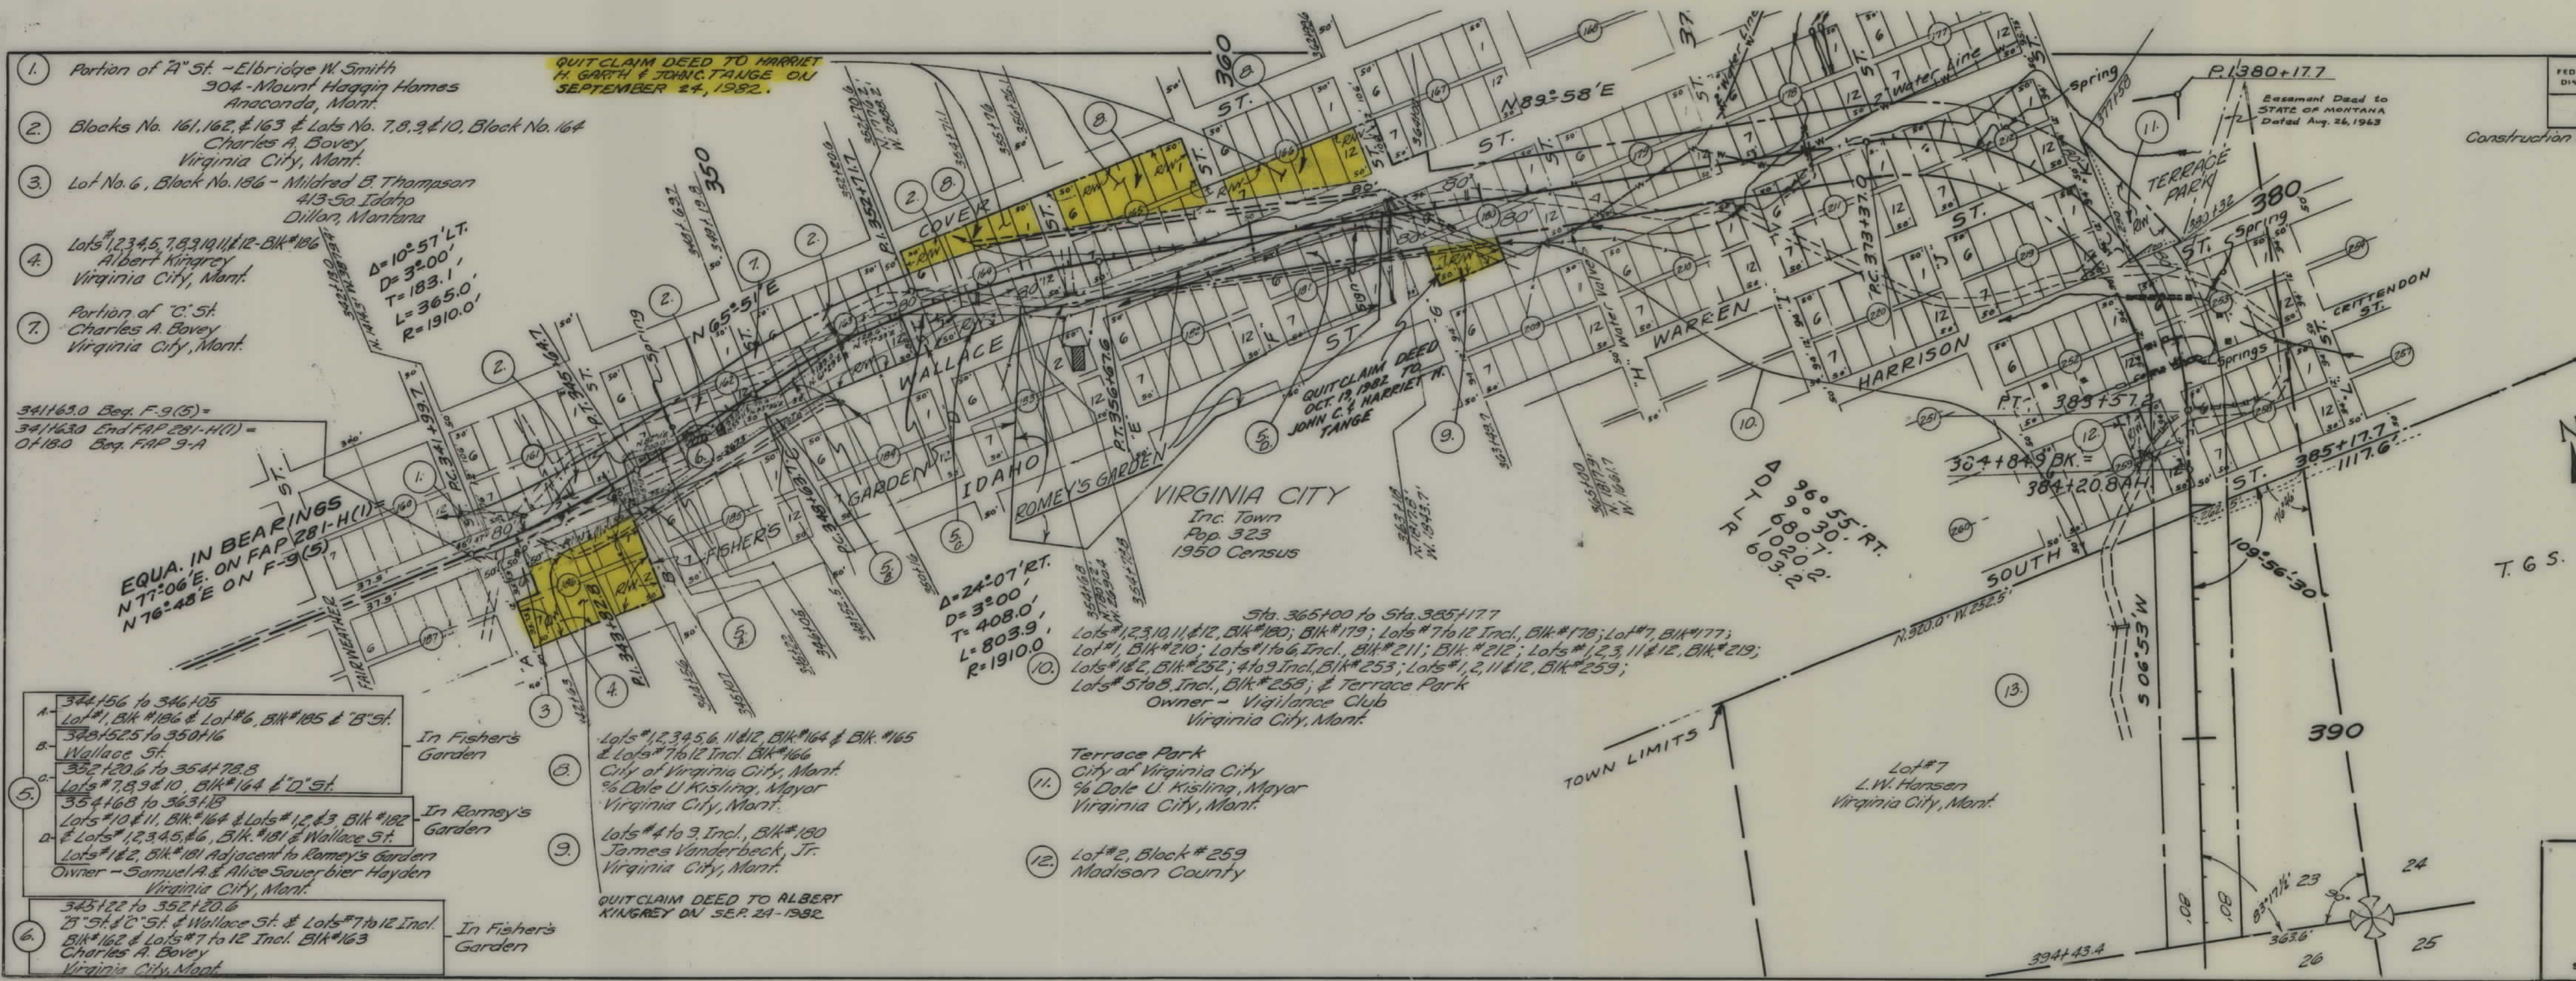

FED. ROAD DIST. NO.	STATE	FED. AID PROJ. NO.	R/W NO.	SHEET NO.	TOTAL SHEETS
8	MONT.	F-9(5)	1009-05	1	2

Construction Contract Awarded October 28, 1954

GR-3235

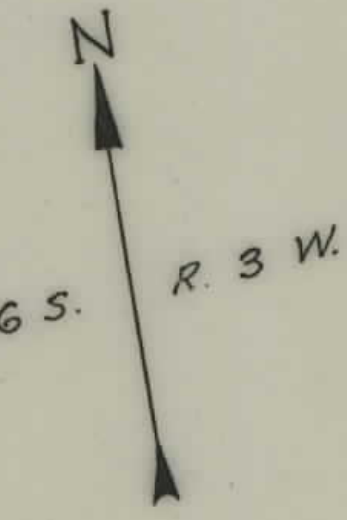

STATE OF MONTANA
STATE HIGHWAY COMMISSION
LAND REQUIRED FOR RIGHT OF WAY
MADISON COUNTY
SCALE 1"=200' MAP COMPLETED 10-9-54

FED. ROAD DIST. NO.	STATE	FED. AID PROJ. NO.	R/W NO.	SHEET NO.	TOTAL SHEETS
8	MONT.	F-9(5)	1009-05	2	2

STATE OF MONTANA
 STATE HIGHWAY COMMISSION
 LAND REQUIRED FOR RIGHT OF WAY
 MADISON COUNTY
 SCALE 1" = 400' MAP COMPLETED 10-9-54

