

PLANS  
NOT  
TO  
SCALE

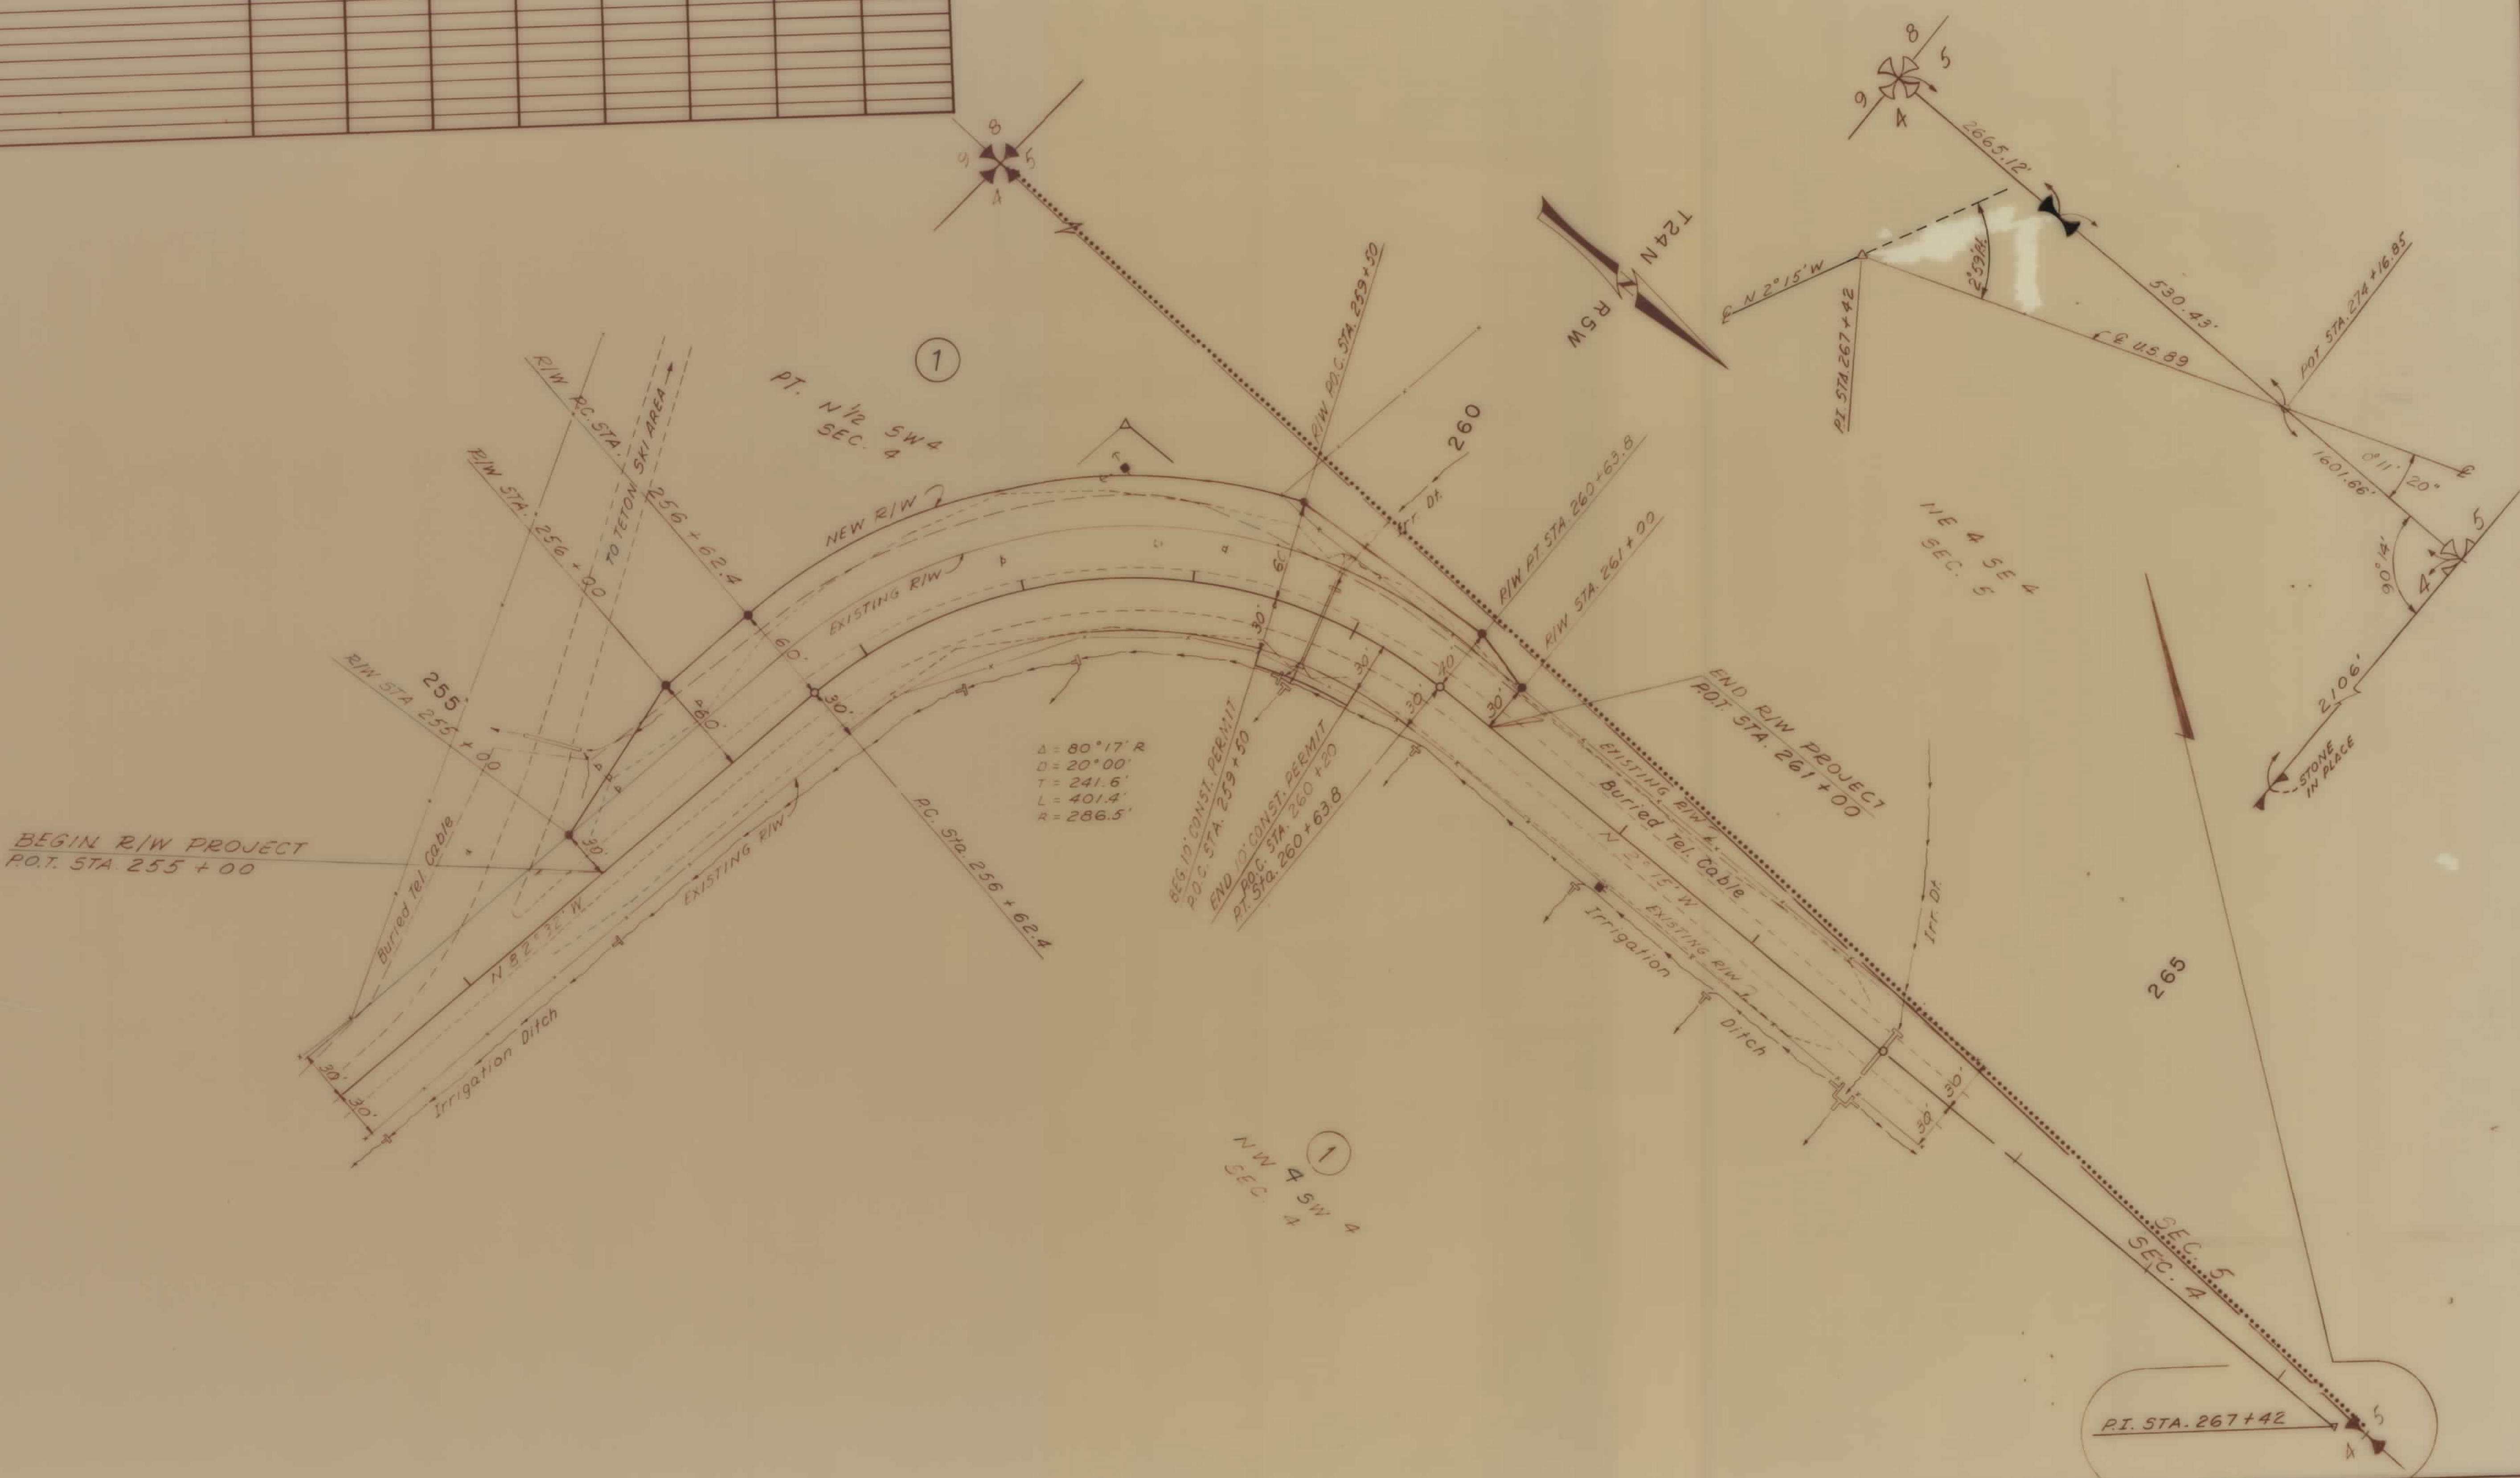






|                        |                          |                |       |       |        |
|------------------------|--------------------------|----------------|-------|-------|--------|
| STATE<br>OF<br>MONTANA | FED. AID PROJECT NUMBERS |                | STATE | SHEET | TOTAL  |
|                        | CONST. NO.               | R/W NO.        | NO.   | NO.   | SHEETS |
|                        | HES 3-2 (9) 46           | HES 3-2 (9) 46 |       | 2     | 2      |

5 MILES NORTH OF CHOTEAU

[illegible]

|                                                                                          |                                                                                              |
|------------------------------------------------------------------------------------------|----------------------------------------------------------------------------------------------|
| BACKSLOPE LIMITS<br>INCLUDE ROUNDING<br>CONSTRUCTION LIMITS<br>TOP OF CUT<br>TOE OF FILL | STATE OF MONTANA<br>DEPARTMENT OF HIGHWAYS<br>LAND REQUIRED FOR RIGHT OF WAY<br>TETON COUNTY |
| MAP TRANS. TO R/W<br>MAP REVISED                                                         | SCALE 1"= 50' MAP COMPLETED                                                                  |
| APPROVAL <i>STATE 944 1-23-84</i>                                                        |                                                                                              |