

PLANS

NOT


TO

SCALE

OWNERSHIP											
PARCEL	NAME	ADDRESS	TOTAL AREA	GROSS R/W AREA	EX. EASE. AREA	NET AREA	REMAINDER		CONST. PMT. AREA	EASEMENT AREA	SHEET NO.
							LEFT	RIGHT			
1	MILES CITY HOLDINGS, LLC	PO BOX 6000, BUTTE, MT 59702		FOR NEGOTIATIONS ONLY							2
2	SHANNON NISTLER	4332 FOX VIEW LOOP, HELENA, MT 59602		OWNER NOTIFICATION ONLY							2
3	MONTANA RAIL LINK	PO BOX 8779, MISSOULA, MT 59708		OWNER NOTIFICATION ONLY							2
4	HERITAGE FOOD STORE	PO BOX 639, EAST HELENA, MT 59635		OWNER NOTIFICATION ONLY							2
5	TIMOTHY SHELTON & DIANE KAY WHEATLEY	PO BOX 2070, EAST HELENA, MT 59635		OWNER NOTIFICATION ONLY							2

STATE	RIGHT OF WAY	SHEET NO.	TOTAL SHEETS
MONTANA		2	2
R/W ID.		HSIP 8-2(79)50	
PROJECT NO.		6699-079-000	

SF089 SIGNAL JCT S-518

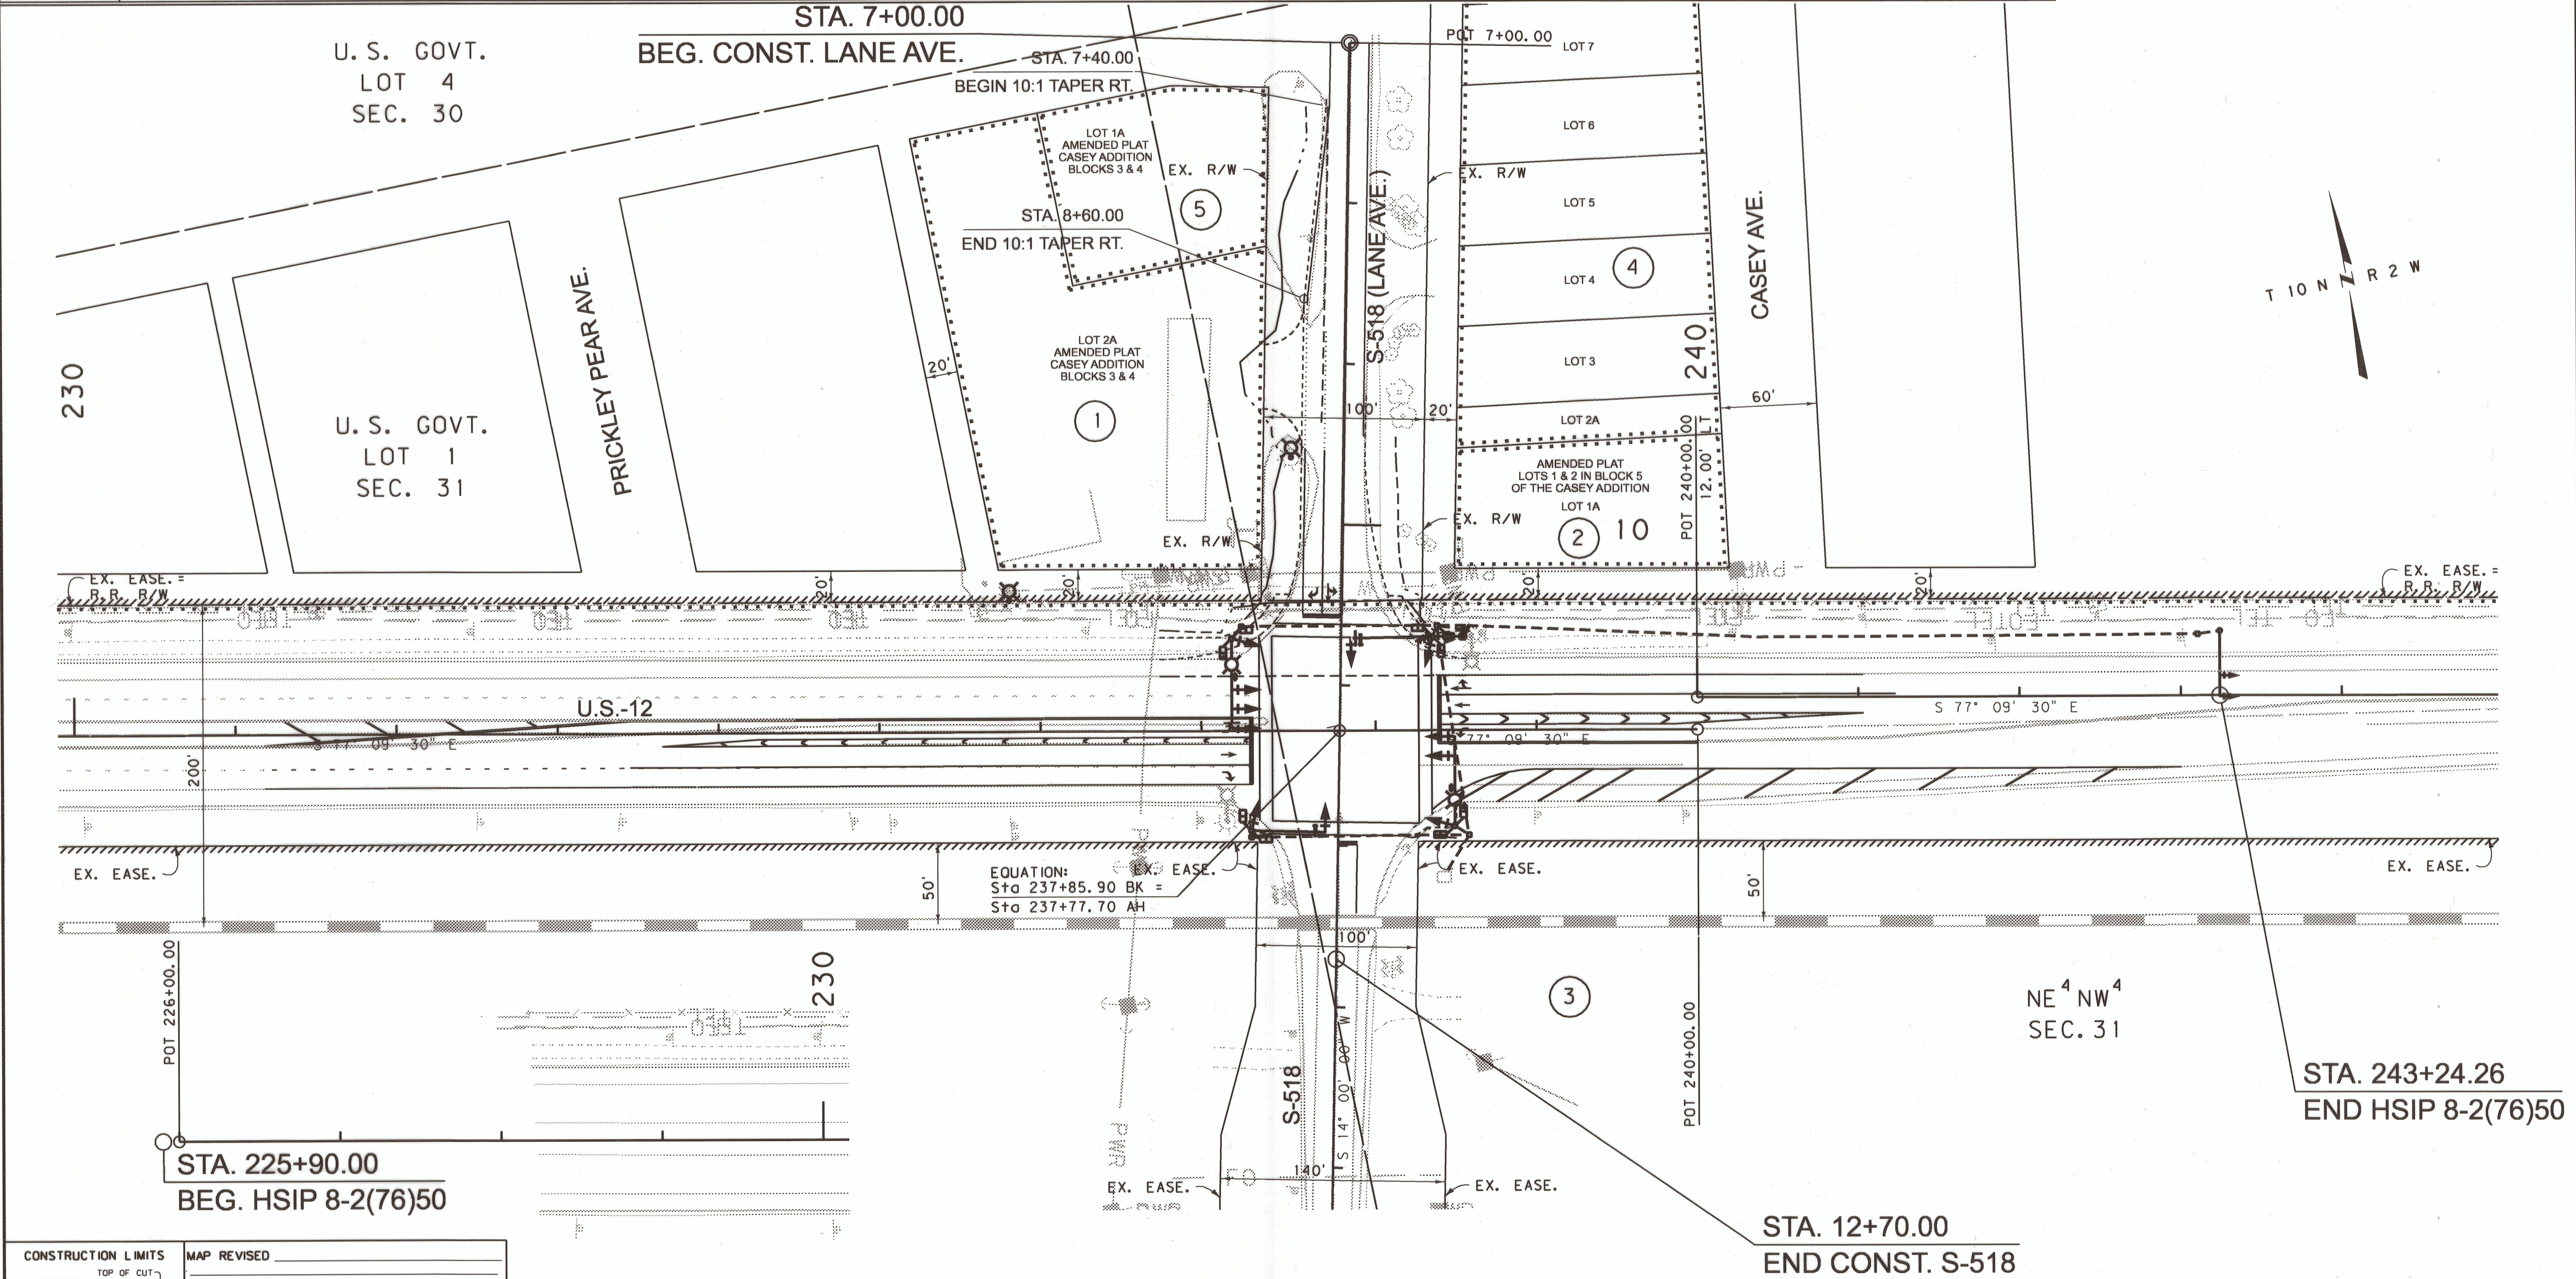

CONSTRUCTION LIMITS	MAP REVISED
CUT SECTION	
TRANSITION	
TOE OF FILL	
BACKSLOPE LIMITS	
INCLUDE ROUNDING	
3	MDTA MONTANA DEPARTMENT OF TRANSPORTATION
2	8/16/2010
	8:20:19 AM
	CPS - U1066

- NOTES:
1. THE PROPOSED R/W LINE WHERE A SPIRAL CURVE TRANSITION IS USED IS A CHORD RATHER THAN A CONCENTRIC CURVE.
 2. ALL STATIONS AND OFFSETS FOR R/W BREAKS ARE IN REFERENCE TO THE R/W BASELINE.

GRID STATE PLANE COORDINATES

THIS IS A STATE PLANE COORDINATE PROJECT. ALL DIMENSIONS, DISTANCES AND AREAS ON THIS PROJECT ARE GRID, EXCEPT FOR THE EXISTING R/W WIDTH DIMENSION, WHICH IS RECORD.

THE COMBINATION SCALE FACTOR IS 0.99923593

MONTANA DEPARTMENT OF TRANSPORTATION

RIGHT OF WAY PLAN

LEWIS AND CLARK COUNTY

SCALE 1"=50'

0 50' 100' 150'