


PLANS
NOT
TO
SCALE

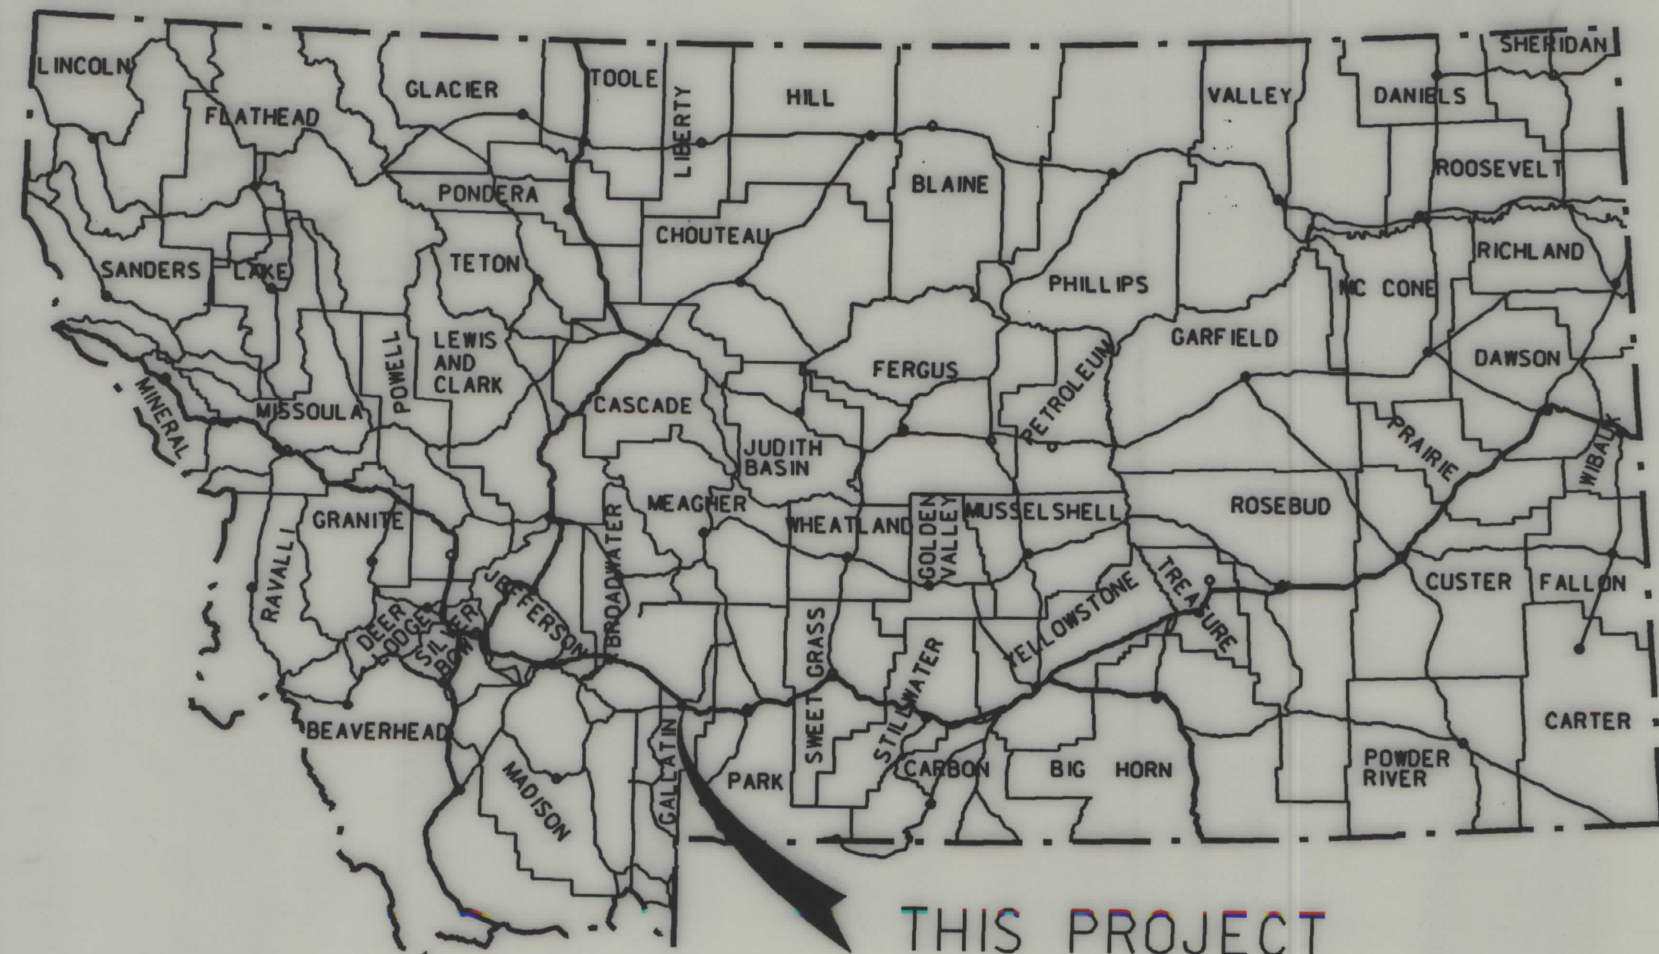

MONTANA DEPARTMENT OF TRANSPORTATION

STATE	RIGHT OF WAY ID.	SHEET NO.	TOTAL SHEETS
MONTANA	IM 0002(495)	1	3
PROJECT NUMBER 3095-495			
DIST 2 - SEISMIC RETROFIT			

RIGHT OF WAY PLAN OF FEDERAL AID PROJECT IM 0002(495) DIST 2 - SEISMIC RETROFIT GALLATIN COUNTY

0.5 Kilometers

CONVENTIONAL SIGNS


- PROPOSED RIGHT OF WAY LINE
- EXISTING RIGHT OF WAY LINE
- RAILROAD RIGHT OF WAY LINE
- CENTERLINE (C) OR PROJECTED LINE
- STK'D CENTERLINE
- SECTION LINE
- OWNERSHIP BOUNDARY
- FULL ACCESS CONTROL
- LIMITED ACCESS CONTROL
- EXISTING ACCESS CONTROL
- PRESENT TRAVELED WAY (P.T.W.)
- FENCE LINE
- EXISTING GUARDRAIL
- PROPOSED GUARDRAIL
- GATE IN FENCE
- CATTLE GUARD: EXIST. - PROPOSED
- SECTION CORNER
- 1/4 SECTION CORNER
- CLOSING CORNER
- MEANDER CORNER
- CENTER OF SECTION
- RIGHT OF WAY MONUMENT
- PROPERTY CORNER PIN
- POWER POLE IN PLACE
- TELEPHONE POLE IN PLACE
- TELEGRAPH POLE IN PLACE
- LIGHT POLE
- PROPOSED CULVERT
- EXISTING CULVERT
- OUTLET DITCH
- INLET DITCH
- EXISTING DITCH
- CHANNEL CHANGES
- DITCH BLOCK
- RIPRAP
- BRIDGES
- RAILROADS
- PARCEL NUMBERS
- APPROACH: EXIST.- PROPOSED

ASSOCIATED PROJECT ID.

RELATED PROJECTS

FHWAMDT APPROVAL 1/10/00 1/19/00

MAP REVISED

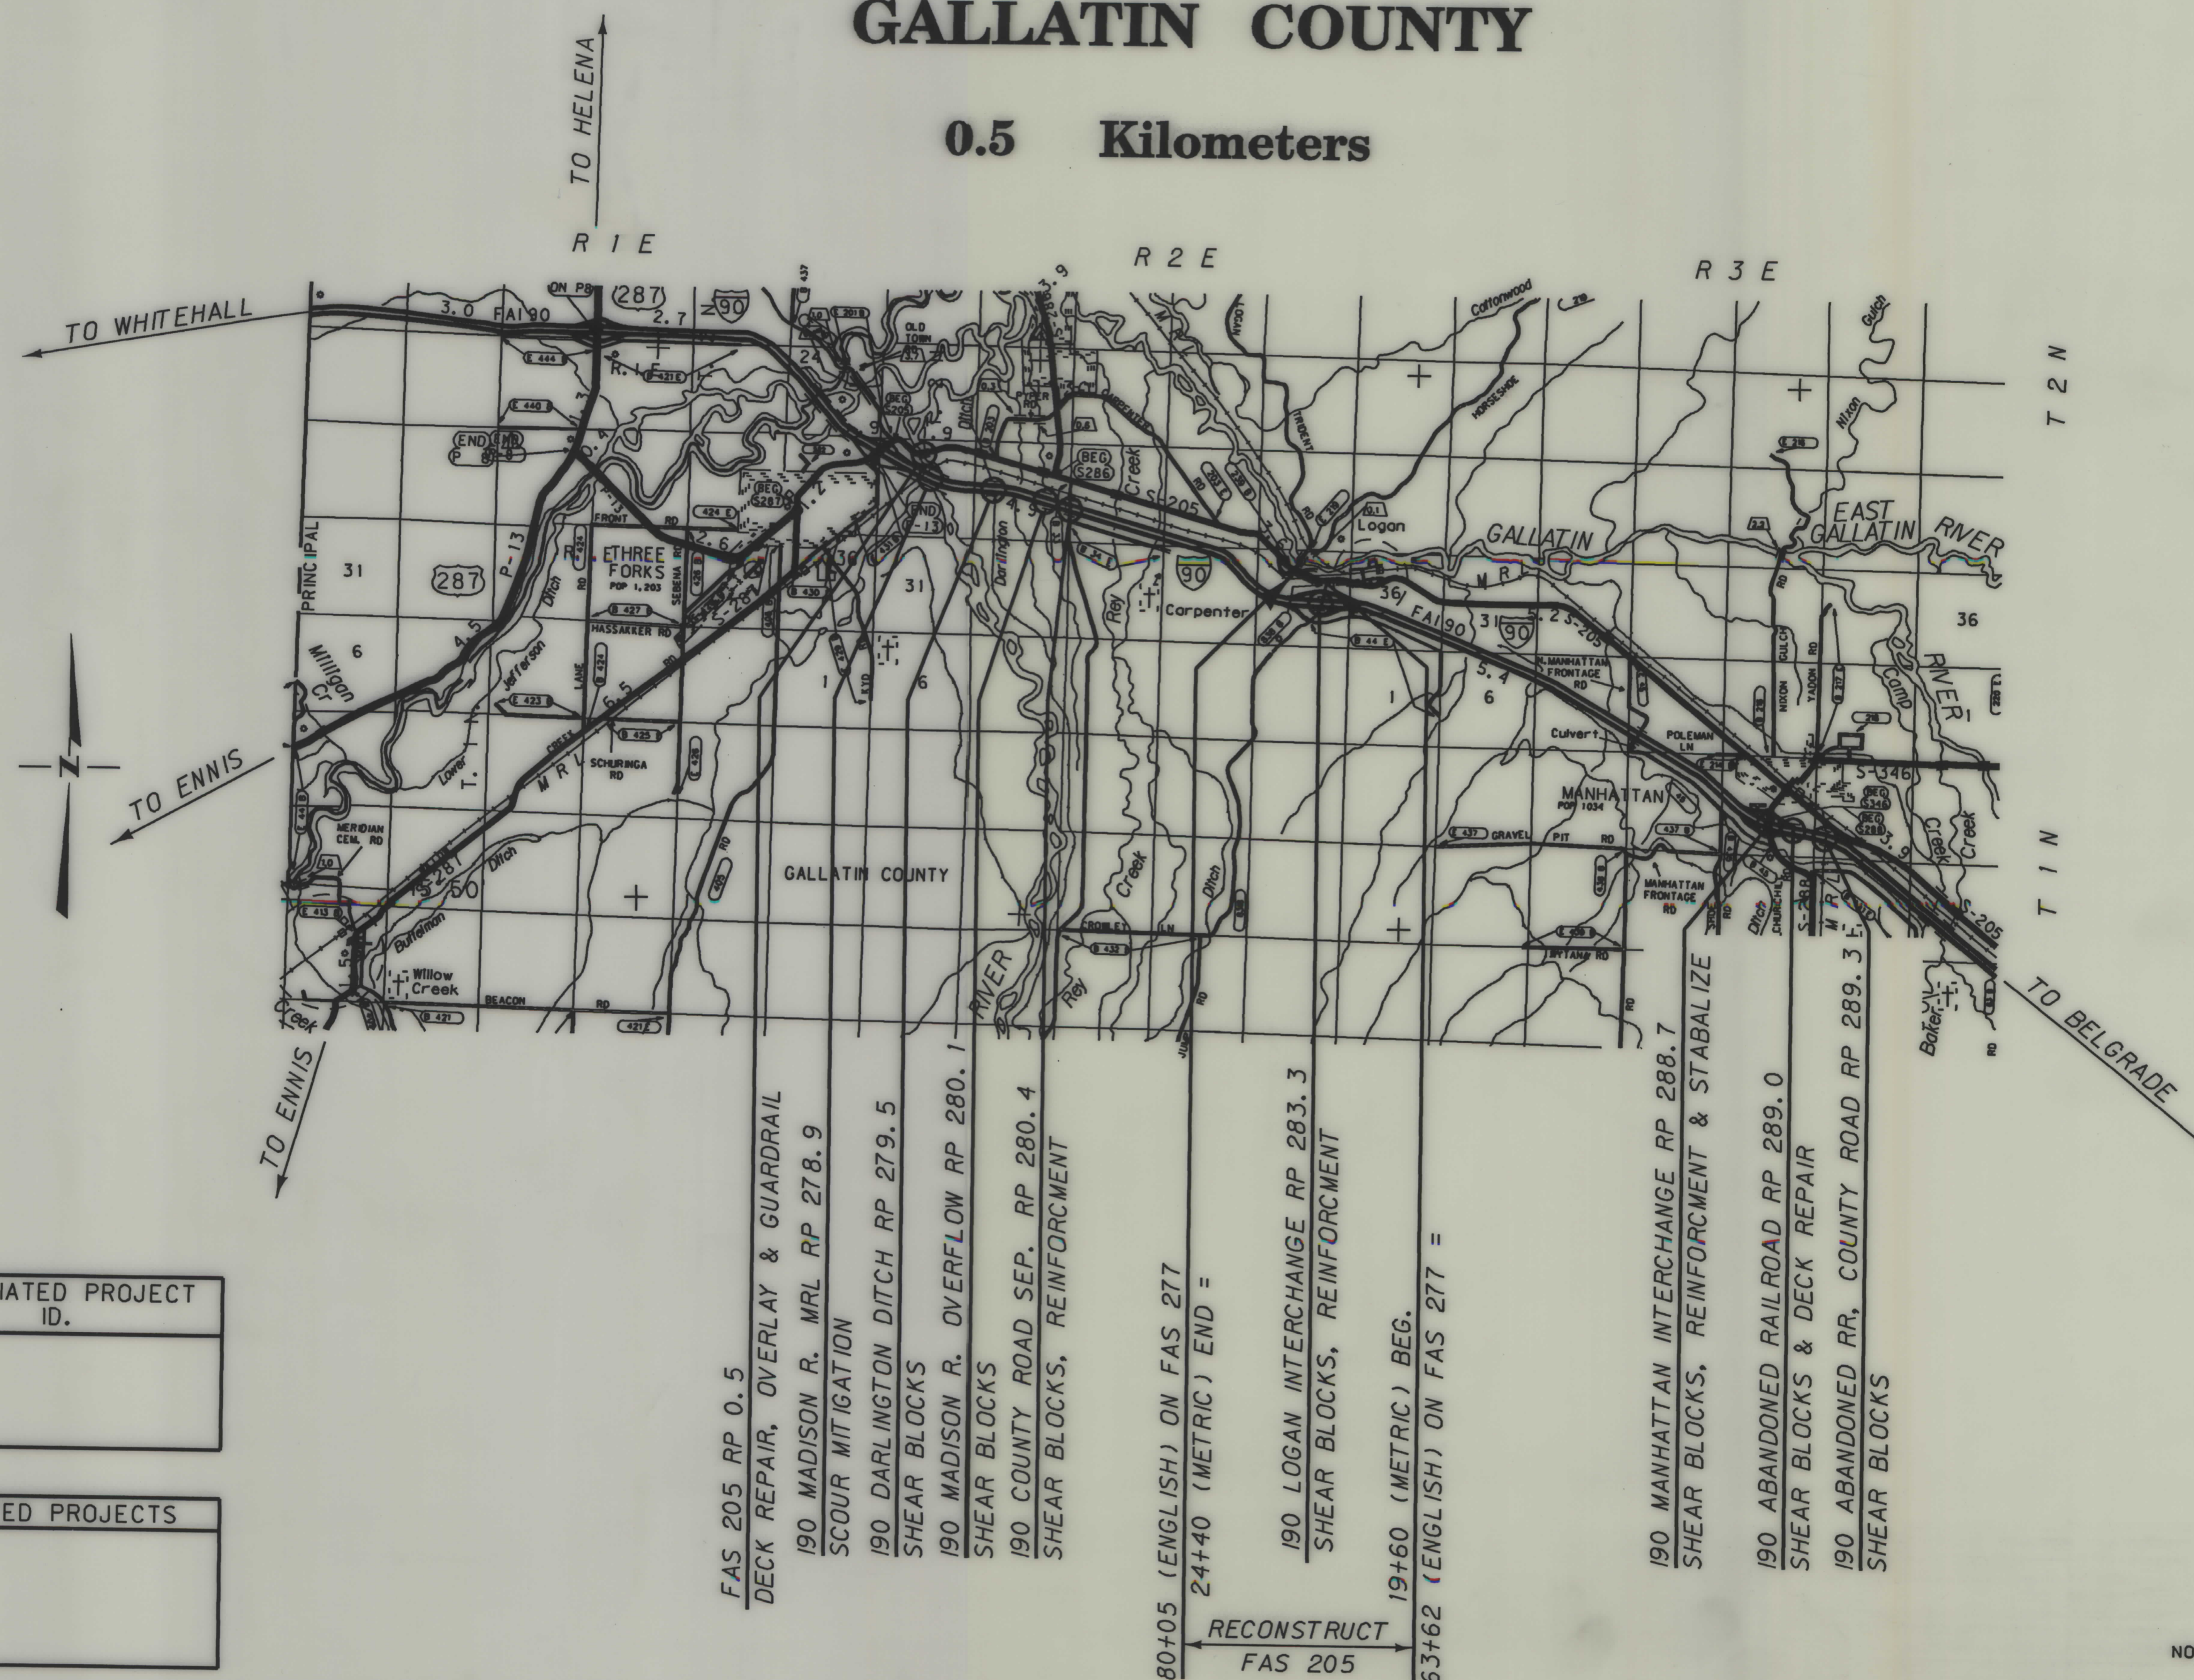

SEE SHEET NO. 2 FOR OWNERSHIP NAMES, ADDRESSES, AREAS, ETC.

NOTES: 1. ALL MEASUREMENTS ARE METRIC EXCEPT AS NOTED



3095\row\3095pl1.row

RDRW

c:\dm\3095OWN.ROW
4/6/2006
1:37:25 PM
J
2
J0679

OWNERSHIP																			
PARCEL	NAME	ADDRESS	TOTAL AREA		GROSS R/W AREA		EX. EASE. AREA		NET AREA		REMAINDER				CONST. PMT. AREA		EASE. AREA		SHEET NO.
			METRIC	ENGLISH	METRIC	ENGLISH	METRIC	ENGLISH	METRIC	ENGLISH	LEFT		RIGHT		METRIC	ENGLISH	METRIC	ENGLISH	
1	ALFRED C. HORN AND LAURA L. HORN	5170 FRONTAGE ROAD, MANHATTAN, MT 59741	0.466 ha	1.15 AC	0.212 ha	0.52 AC	0.105 ha	0.26 AC	0.107 ha	0.26 AC			0.254 ha	0.63 AC					3
2	SUSAN B. DEWALD						FOR OWNER NOTIFICATION ONLY												3
	CD ELLA M. ARTHUR	12150 GALLATIN ST., MANHATTAN, MT 59741																	
3	HEIRS AND DEVISEES OF JOSEPH M. MALIN,	DECEASED			0.123 ha	0.30 AC			0.123 ha	0.30 AC									3
4	MONTANA RAIL LINK, INC., A MT. CORP.	201 INTERNATIONAL WAY, MISSOULA, MT 59802			1.355 ha	3.35 AC	0.818 ha	2.02 AC	0.537 ha	1.33 AC					1.811 ha	4.47 AC			3
5	ELDO HEIMLE	3090 SOUTH ALASKA ROAD, BOZEMAN, MT 59718			0.002 ha	0.01 AC			0.002 ha	0.01 AC					0.678 ha	1.68 AC			3
6	DALE T. AND DELORIS I. NERLIN	116 N. NINTH ST., BOZEMAN, MT 59715	0.271 ha	0.67 AC	* 0.168 ha	* 0.42 AC			* 0.168 ha	* 0.42 AC			0.103 ha	0.26 AC	0.056 ha	0.14 AC			3
7	RAELEEN ROADARMEL		0.333 ha	0.82 AC	* 0.295 ha	* 0.73 AC			* 0.295 ha	* 0.73 AC			0.038 ha	0.09 AC	0.038 ha	0.09 AC			3
8	RAELEEN ROADARMEL		0.210 ha	0.52 AC	* 0.121 ha	* 0.30 AC			* 0.121 ha	* 0.30 AC			0.089 ha	0.22 AC	0.075 ha	0.19 AC			3
7 & 8	COMBINATION PARCEL		0.543 ha	1.34 AC	* 0.416 ha	* 1.03 AC			* 0.416 ha	* 1.03 AC			0.127 ha	0.31 AC	0.113 ha	0.28 AC			3
9	DALE T. AND DELORIS I. NERLIN	116 N. NINTH ST., BOZEMAN, MT 59715			* 0.020 ha	* 0.05 AC			* 0.020 ha	* 0.05 AC									3
6 & 9	COMBINATION PARCEL				* 0.188 ha	* 0.47 AC			* 0.188 ha	* 0.47 AC					0.056 ha	0.14 AC			3
10	DALE NERLIN AND JACK ROADARMEL JR.	116 N. NINTH ST., BOZEMAN, MT 59715					FOR NEGOTIATIONS ONLY												3
11	CAROLENE J. TOWNSEND	155 2ND ST., MANHATTAN, MT 59741					FOR OWNER NOTIFICATION ONLY												

* TO BE ACQUIRED AS EASEMENT IN THE NAME OF MDT.


STATE	RIGHT OF WAY ID.	SHEET NO.	TOTAL SHEETS
MONTANA	IM 0002 (495)	2	3
PROJECT NUMBER 3095-495			

DIST 2 - SEISMIC RETROFIT

RIGHT-OF-WAY COORDINATE ASCII FILES

R/W BREAK COORDS: 3095ROBRK001.TXT
R/W BASELINE COORDS: 3095ROBAS001.TXT
ALL FILES ARE LOCATED ON THE CADD SERVER
IN THE RO DIRECTORY, UNDER PROJECT: 3095

- NOTES: 1. ALL MEASUREMENTS ARE METRIC EXCEPT AS NOTED
2. THE PROPOSED R/W LINE WHERE A SPIRAL CURVE TRANSITION IS USED IS A CHORD RATHER THAN A CONCENTRIC CURVE.
3. THE ENGLISH AREAS ARE FOR INFORMATIONAL PURPOSES ONLY.
4. ALL STATIONS AND OFFSETS FOR R/W BREAKS ARE IN REFERENCE TO THE R/W BASELINE.

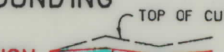
BACKSLOPE LIMITS INCLUDE ROUNDING		
CONSTRUCTION LIMITS:		
FHWA/DOT APPROVAL 1/10/00 1/19/00		
MAP REVISED 2/1/00 10/7/03 7/28/04		
10/18/05 11/30/05 3/22/06		

MONTANA
DEPARTMENT OF TRANSPORTATION

RIGHT OF WAY PLAN
GALLATIN COUNTY

SEE SHEET NO. 2 FOR OWNERSHIP NAMES, ADDRESSES, AREAS, ETC.

STATE	RIGHT OF WAY ID.	SHEET NO.	TOTAL SHEETS
MONTANA	IM 0002 (495)	3	3
PROJECT NUMBER 3095-495			
DIST 2 - SEISMIC RETROFIT			

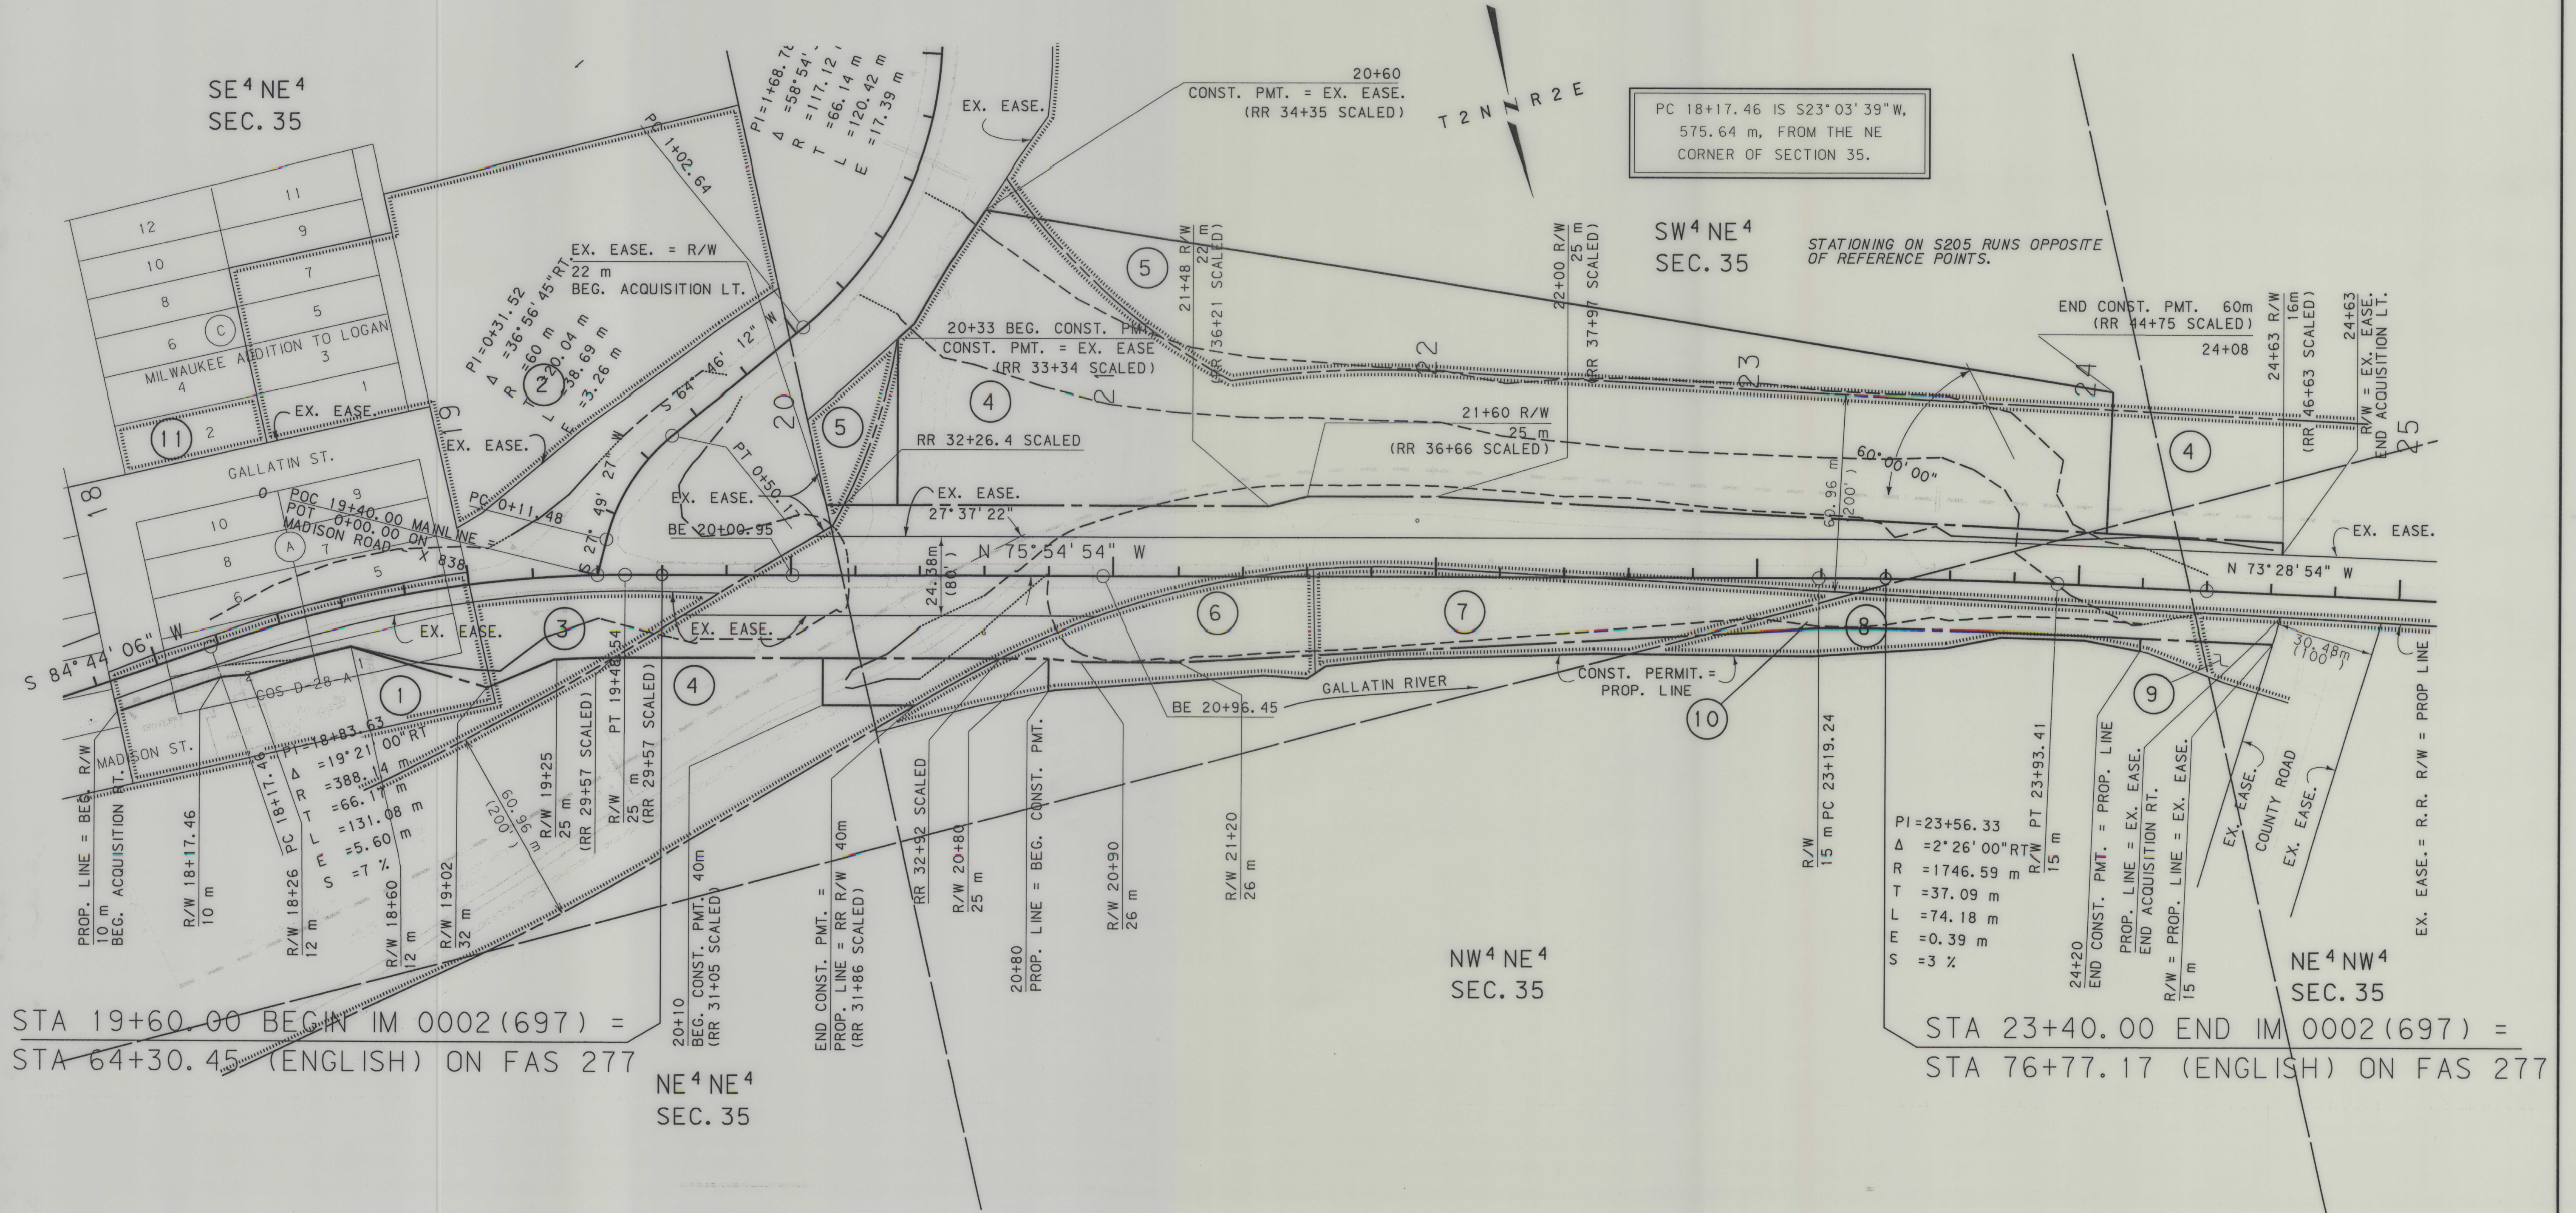

- NOTES: 1. ALL MEASUREMENTS ARE METRIC EXCEPT AS NOTED
2. THE PROPOSED R/W LINE WHERE A SPIRAL CURVE TRANSITION IS USED IS A CHORD RATHER THAN A CONCENTRIC CURVE.
3. THE ENGLISH AREAS ARE FOR INFORMATIONAL PURPOSES ONLY.
4. ALL STATIONS AND OFFSETS FOR R/W BREAKS ARE IN REFERENCE TO THE R/W BASELINE.

BACKSLOPE LIMITS INCLUDE ROUNDING		
CONSTRUCTION LIMITS:		
CUT SECTION TOE OF FILL		
FHWA/DOT APPROVAL		
MAP REVISED		
10/18/05 11/30/05 12/01/05 3/22/06		