


PLANS

NOT

TO

SCALE

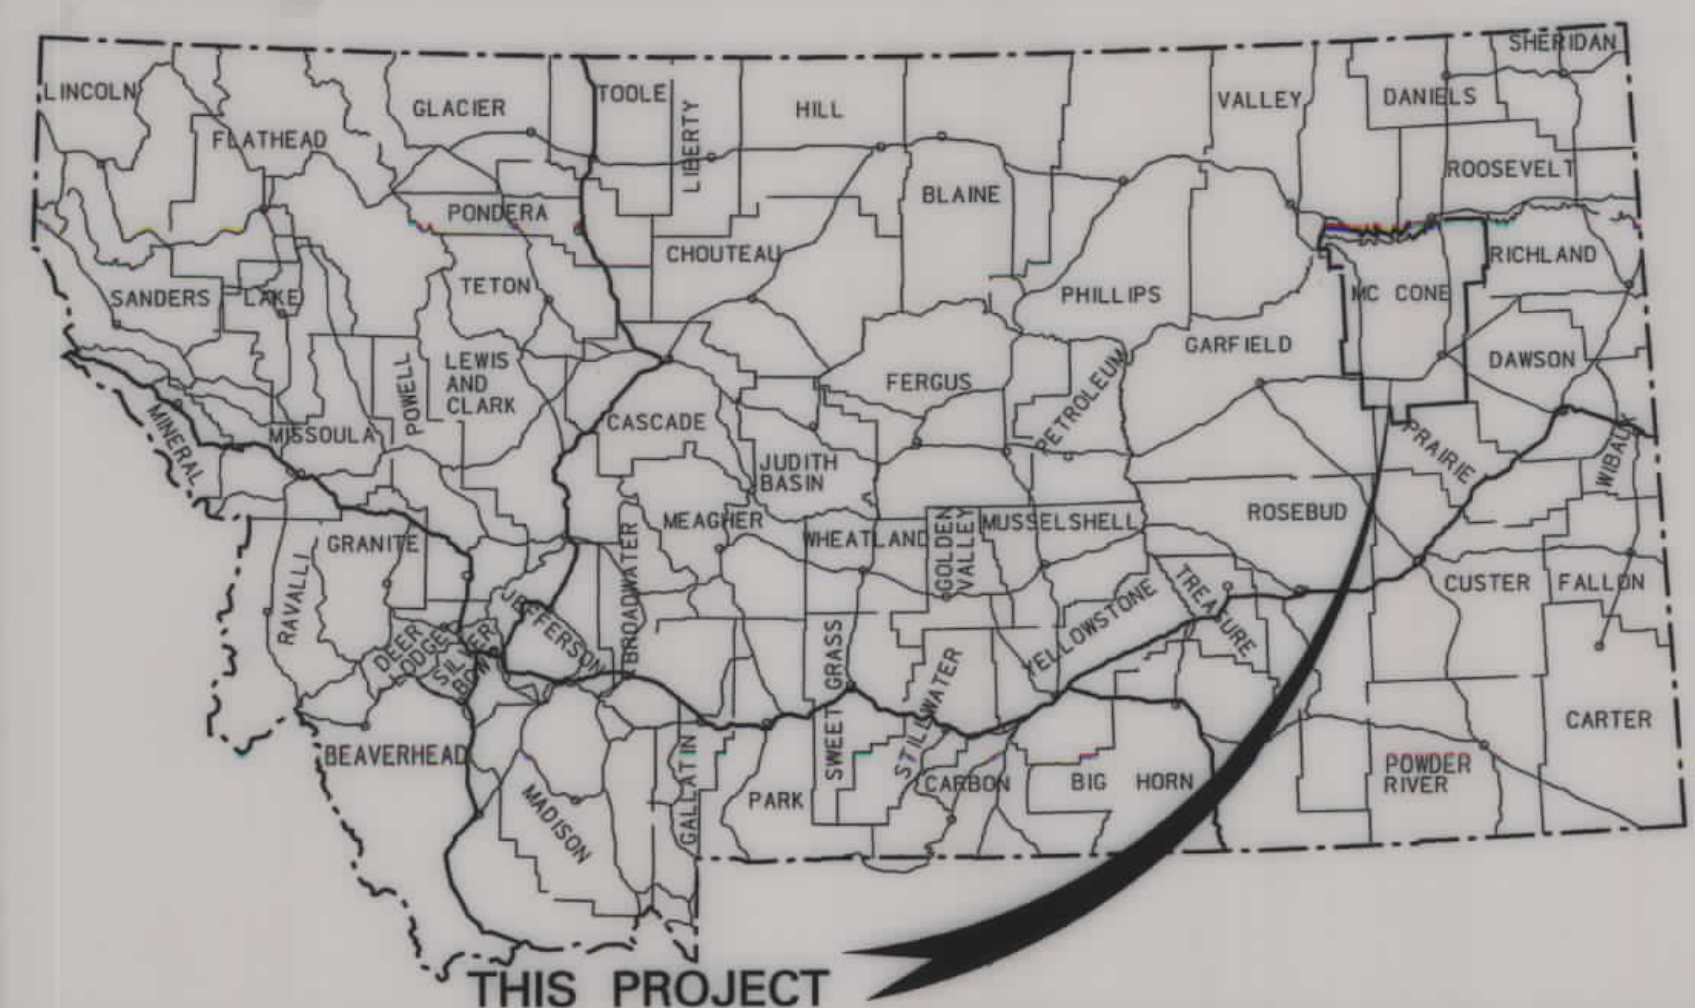

MONTANA DEPARTMENT OF TRANSPORTATION

STATE	RIGHT OF WAY ID.	SHEET	TOTAL
		NO.	SHEETS
MONTANA	NH 0002(854)	1	5
PROJECT NUMBER		3457-854	
D4-NON-INTERSTATE STR REPLACE			

RIGHT OF WAY PLAN OF FEDERAL AID PROJECT NH 0002(854) D4-NON-INTERSTATE STR REPLACE McCONE COUNTY

GRID STATE PLANE COORDINATES

THIS IS A STATE PLANE COORDINATE PROJECT. ALL DIMENSIONS, DISTANCES AND AREAS ON THIS PROJECT ARE GRID, EXCEPT FOR THE EXISTING R/W WIDTH DIMENSION, WHICH IS RECORD. THE COMBINATION SCALE FACTOR IS 0.99928105

N/A Kilometers


CONVENTIONAL SIGNS

- PROPOSED RIGHT OF WAY LINE
- EXISTING RIGHT OF WAY LINE
- RAILROAD RIGHT OF WAY LINE
- RIGHT OF WAY BASELINE
- STK'D CENTERLINE
- SECTION LINE
- OWNERSHIP BOUNDARY
- FULL ACCESS CONTROL
- LIMITED ACCESS CONTROL
- EXISTING ACCESS CONTROL
- PRESENT TRAVELED WAY (P.T.W.)
- FENCE LINE
- EXISTING GUARDRAIL
- PROPOSED GUARDRAIL
- GATE IN FENCE
- CATTLE GUARD: EXIST. - PROPOSED
- SECTION CORNER
- 1/4 SECTION CORNER
- CLOSING CORNER
- MEANDER CORNER
- CENTER OF SECTION
- RIGHT OF WAY MONUMENT
- PROPERTY CORNER PIN
- POWER POLE IN PLACE
- TELEPHONE POLE IN PLACE
- TELEGRAPH POLE IN PLACE
- LIGHT POLE
- PROPOSED CULVERT
- EXISTING CULVERT
- OUTLET DITCH
- INLET DITCH
- EXISTING DITCH
- CHANNEL CHANGES
- DITCH BLOCK
- RIPRAP
- BRIDGES
- RAILROADS
- PARCEL NUMBERS
- APPROACH: EXIST.- PROPOSED


ASSOCIATED PROJECT ID.
NH 0002(698) P.E.

RELATED PROJECTS
247-F (1)

FHWAMDT APPROVAL 11/03/06
MAP REVISED

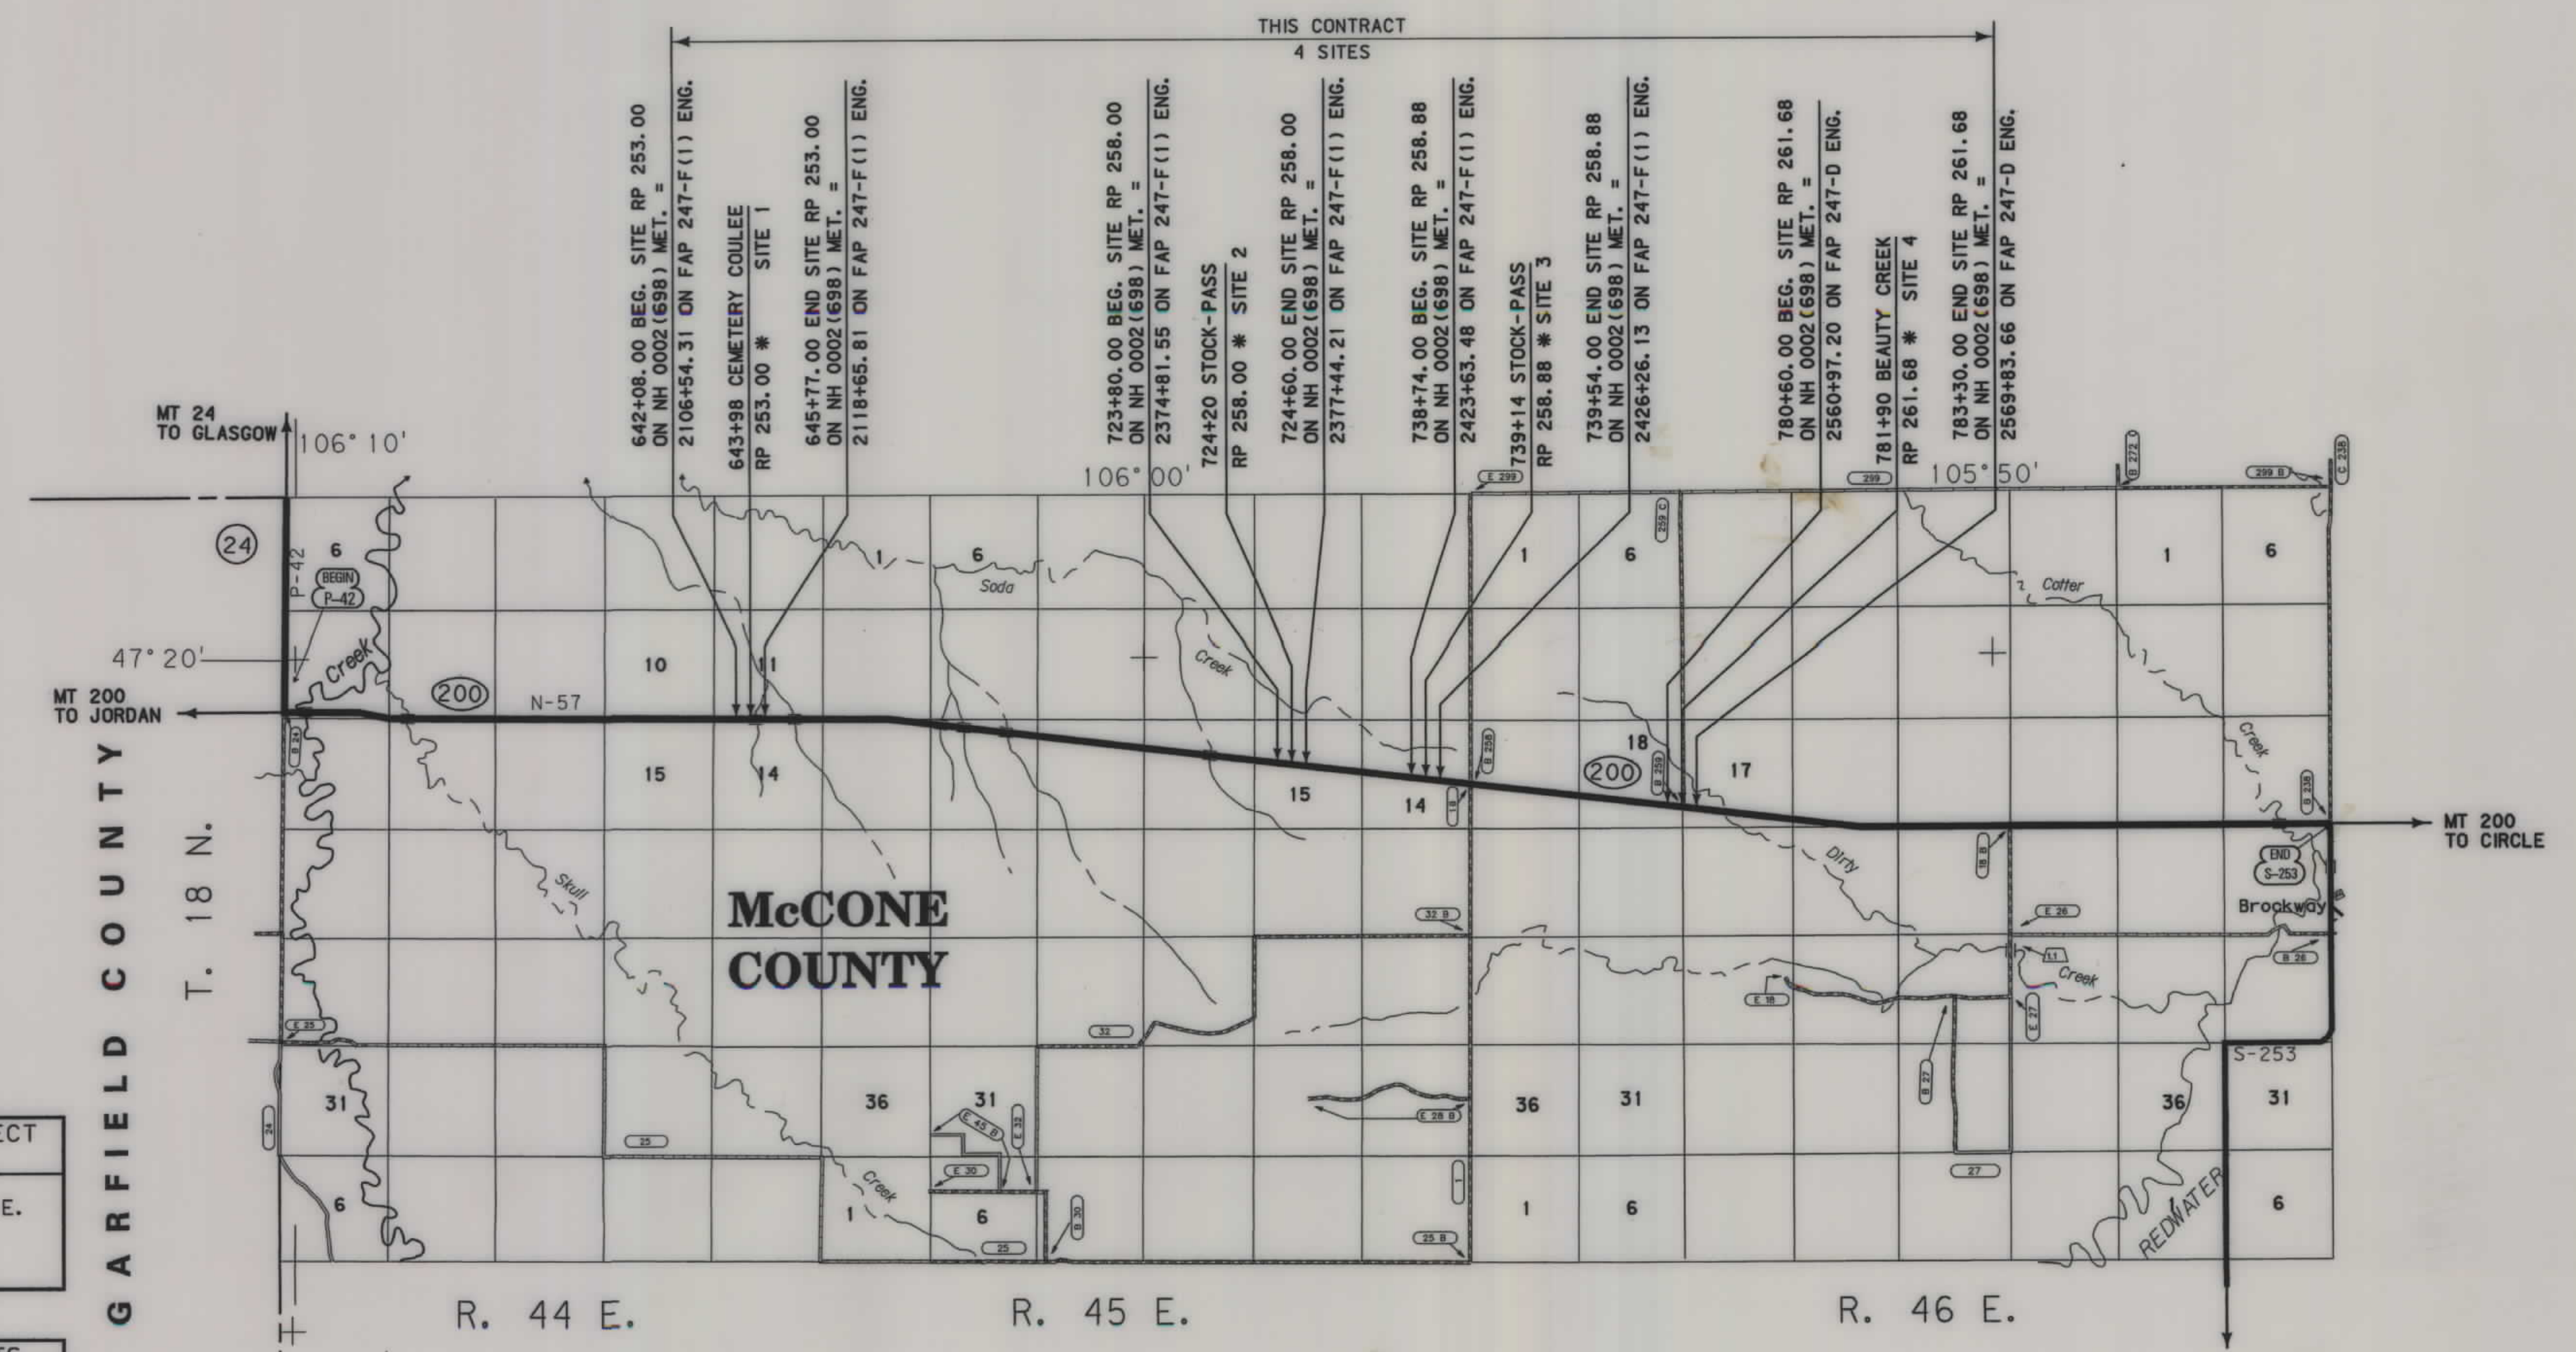


NOTES: 1. ALL MEASUREMENTS ARE METRIC EXCEPT AS NOTED

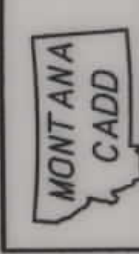

RDROW

C:\DATA\457\RDPL\NOO.L DGN
4/12/2007
8:10:57 AM
3
1

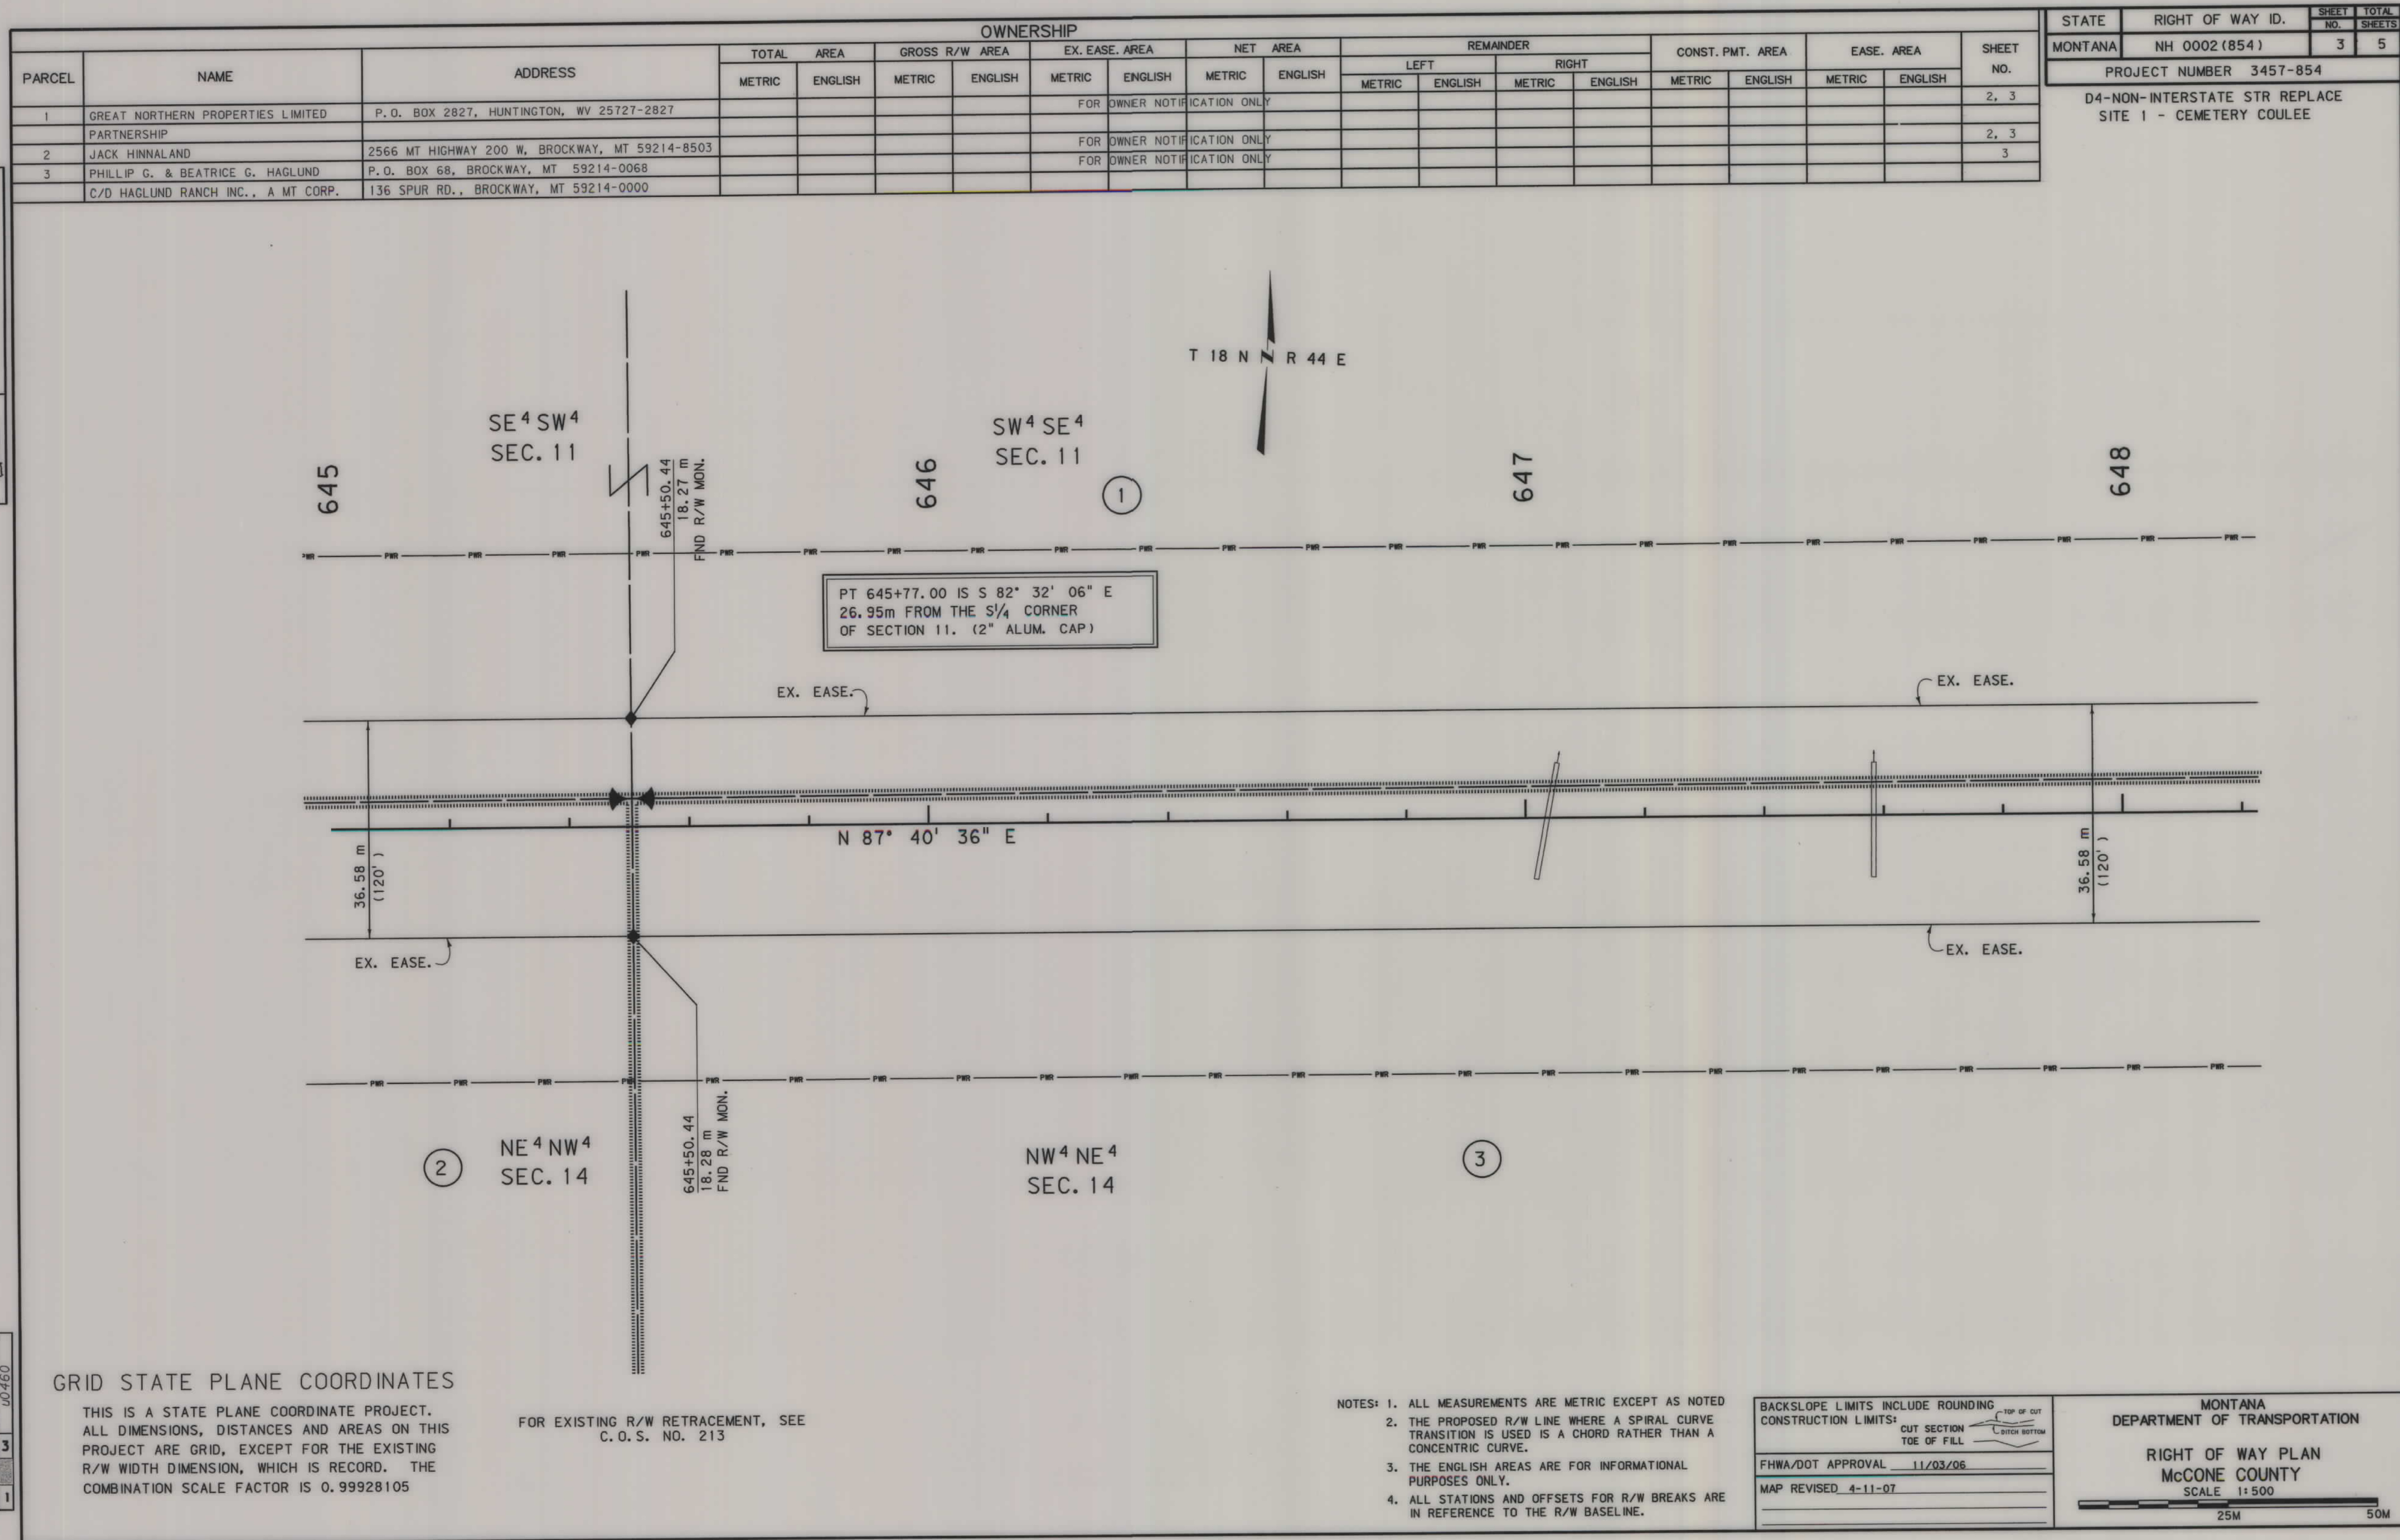

OWNERSHIP																			
PARCEL	NAME	ADDRESS	TOTAL AREA		GROSS R/W AREA		EX. EASE. AREA		NET AREA		REMAINDER				CONST. PMT. AREA		EASE. AREA		SHEET NO.
			METRIC	ENGLISH	METRIC	ENGLISH	METRIC	ENGLISH	METRIC	ENGLISH	LEFT		RIGHT		METRIC	ENGLISH	METRIC	ENGLISH	
											METRIC	ENGLISH	METRIC	ENGLISH					
1	GREAT NORTHERN PROPERTIES LIMITED PARTNERSHIP	P.O. BOX 2827, HUNTINGTON, WV 25727-2827						FOR OWNER NOTIFICATION ONLY											2, 3
2	JACK HINNALAND	2566 MT HIGHWAY 200 W, BROCKWAY, MT 59214-8503						FOR OWNER NOTIFICATION ONLY											2, 3
3	PHILLIP G. & BEATRICE G. HAGLUND	P.O. BOX 68, BROCKWAY, MT 59214-0068						FOR OWNER NOTIFICATION ONLY											3
	C/D HAGLUND RANCH INC., A MT CORP.	136 SPUR RD., BROCKWAY, MT 59214-0000																	

STATE	RIGHT OF WAY ID.	SHEET NO.	TOTAL SHEETS
MONTANA	NH 0002 (854)	3	5
PROJECT NUMBER 3457-854			
D4-NON-INTERSTATE STR REPLACE SITE 1 - CEMETERY COULEE			

GRID STATE PLANE COORDINATES

THIS IS A STATE PLANE COORDINATE PROJECT. ALL DIMENSIONS, DISTANCES AND AREAS ON THIS PROJECT ARE GRID, EXCEPT FOR THE EXISTING R/W WIDTH DIMENSION, WHICH IS RECORD. THE COMBINATION SCALE FACTOR IS 0.99928105

FOR EXISTING R/W RETRACEMENT, SEE C.O.S. NO. 213

- NOTES:
1. ALL MEASUREMENTS ARE METRIC EXCEPT AS NOTED
 2. THE PROPOSED R/W LINE WHERE A SPIRAL CURVE TRANSITION IS USED IS A CHORD RATHER THAN A CONCENTRIC CURVE.
 3. THE ENGLISH AREAS ARE FOR INFORMATIONAL PURPOSES ONLY.
 4. ALL STATIONS AND OFFSETS FOR R/W BREAKS ARE IN REFERENCE TO THE R/W BASELINE.

BACKSLOPE LIMITS INCLUDE ROUNDING	
CONSTRUCTION LIMITS:	TOP OF CUT CUT SECTION TOE OF FILL DITCH BOTTOM
FHWA/DOT APPROVAL 11/03/06	
MAP REVISED 4-11-07	


MONTANA
DEPARTMENT OF TRANSPORTATION

RIGHT OF WAY PLAN
McCONE COUNTY
SCALE 1"=500'

25M 50M

OWNERSHIP																					
PARCEL	NAME	ADDRESS	TOTAL	AREA	GROSS	R/W	AREA	EX.	EASE.	AREA	NET	AREA	REMAINDER				CONST. PMT. AREA		EASE. AREA		SHEET NO.
			METRIC	ENGLISH	METRIC	ENGLISH	METRIC	ENGLISH	METRIC	ENGLISH	LEFT		RIGHT		METRIC	ENGLISH	METRIC	ENGLISH			
											METRIC	ENGLISH	METRIC	ENGLISH							
4	SODA CREEK, INC., A MONTANA CORP.	P.O. BOX 495, CIRCLE, MT 59215														0.060 ha	0.15 AC			4	

STATE	RIGHT OF WAY ID.	SHEET NO.	TOTAL SHEETS
MONTANA	NH 0002(854)	4	5
PROJECT NUMBER 3457-854			
D4-NON-INTERSTATE STR REPLACE			
SITE 3 - STOCK PASS			
RIGHT-OF-WAY COORDINATE ASCII FILES			
R/W BREAK COORDS: N/A			
R/W BASELINE COORDS: L457ROBASC01.TXT			
ALL FILES ARE LOCATED ON THE CADD SERVER			
IN THE RO DIRECTORY, UNDER PROJECT: L457			

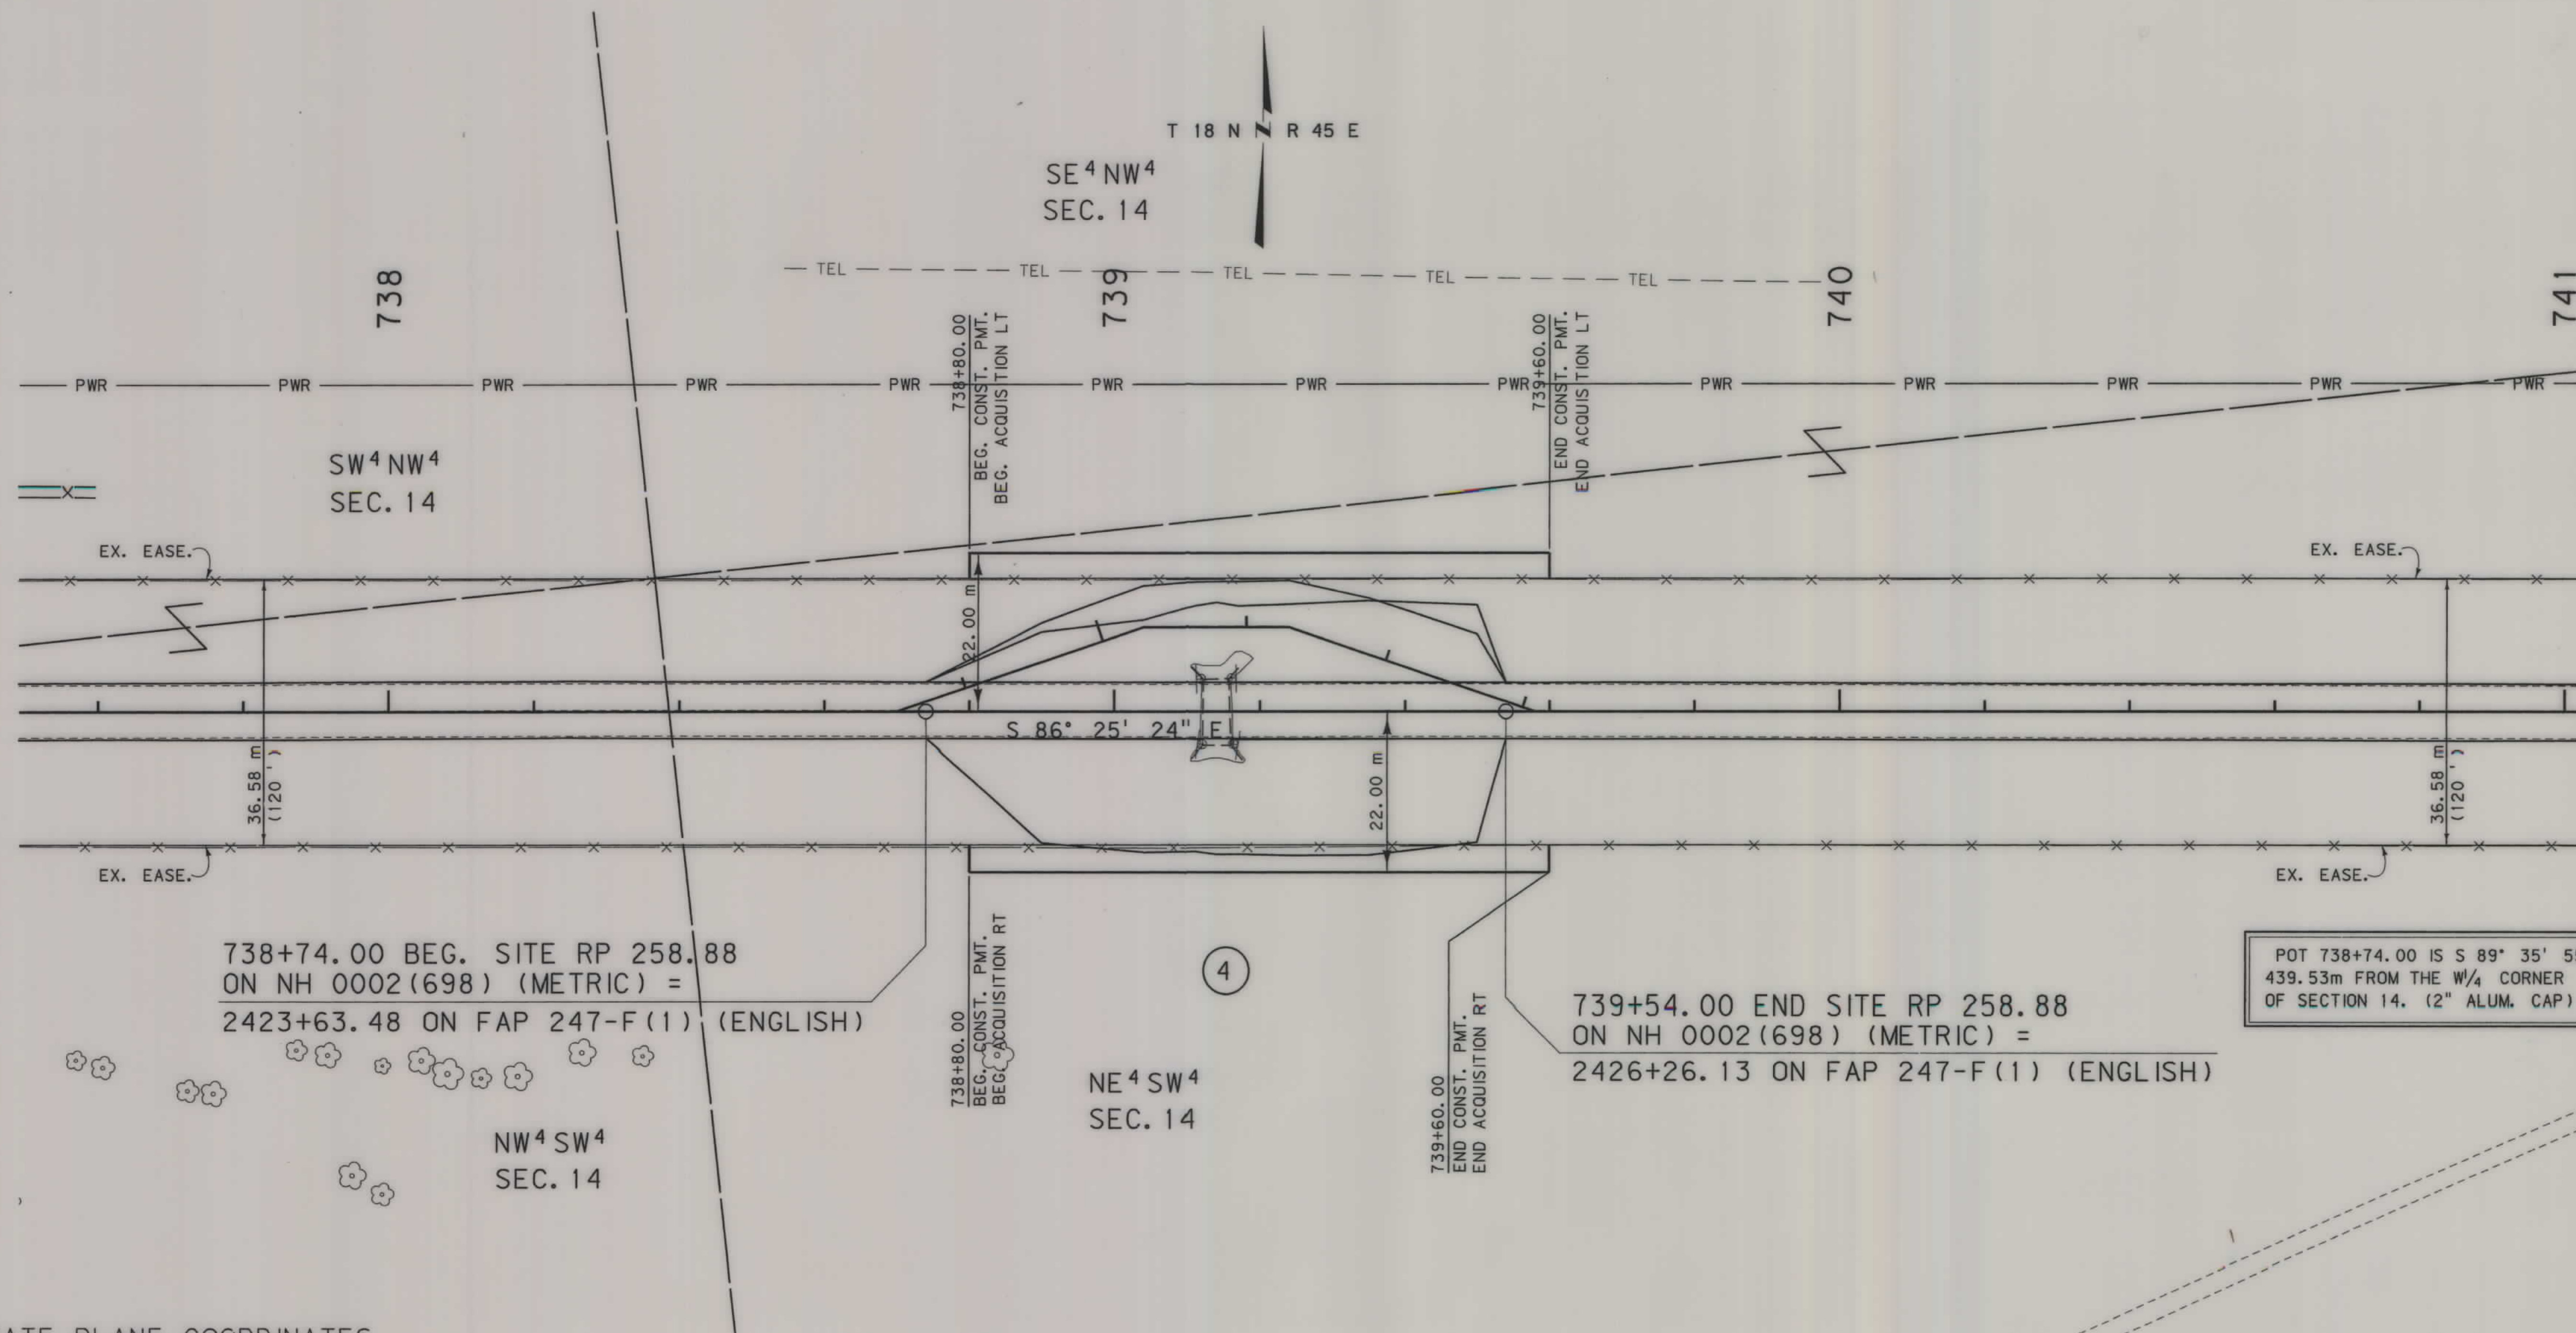

GRID STATE PLANE COORDINATES

THIS IS A STATE PLANE COORDINATE PROJECT.
ALL DIMENSIONS, DISTANCES AND AREAS ON THIS
PROJECT ARE GRID, EXCEPT FOR THE EXISTING
R/W WIDTH DIMENSION, WHICH IS RECORD. THE
COMBINATION SCALE FACTOR IS 0.99928105

FOR EXISTING R/W RETRACEMENT, SEE
C.O.S. NO. 214


- NOTES: 1. ALL MEASUREMENTS ARE METRIC EXCEPT AS NOTED
2. THE PROPOSED R/W LINE WHERE A SPIRAL CURVE
TRANSITION IS USED IS A CHORD RATHER THAN A
CONCENTRIC CURVE.
3. THE ENGLISH AREAS ARE FOR INFORMATIONAL
PURPOSES ONLY.
4. ALL STATIONS AND OFFSETS FOR R/W BREAKS ARE
IN REFERENCE TO THE R/W BASELINE.

BACKSLOPE LIMITS INCLUDE ROUNDING	
CONSTRUCTION LIMITS:	CUT SECTION TOE OF FILL
FHWA/DOT APPROVAL 11/03/06	
MAP REVISED 4-18-07	

MONTANA DEPARTMENT OF TRANSPORTATION	
RIGHT OF WAY PLAN McCONE COUNTY	
SCALE 1:500	
25M	50M

[illegible]RIGHT-OF-WAY COORDINATE ASCII FILES

* - TO BE ACQUIRED IN THE NAME OF McCONE COUNTY

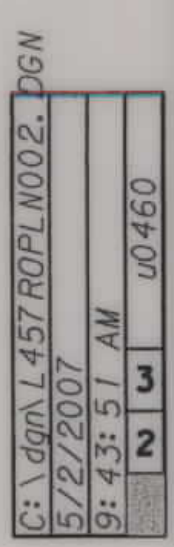

MONTANA
DEPARTMENT OF TRANSPORTATION

RIGHT OF WAY PLAN
MCCONE COUNTY

SCALE 1" = 500'

