


PLANS
NOT
TO
SCALE


FOREST SERV.
COPY ONLY
DO NOT PRINT
USE REVISED
SHEET 1

STATE OF MONTANA
DEPARTMENT OF TRANSPORTATION
DIVISION OF HIGHWAYS
RIGHT OF WAY PLAN OF
FEDERAL AID PROJECT NO. NH 1-1(42)57
GRADE, GRAVEL, PLANT MIX SURFACE
PLEASANT VALLEY
LINCOLN COUNTY
LENGTH 8.1 MILES

PARCEL NO.	OWNERSHIPS	SHEET NO.
1	CHAMPION INTERNATIONAL CORP.	2
2	CHAMPION INTERNATIONAL CORP.	2
3	R. H. KENELTY	2
4	R. H. KENELTY	2
5	DELETED	3,4
6	DELETED	3,4
7	W. & H. BUCKNER	4
8	W. & S. VINCENT	4
9	DELETED	
10	CHAMPION INTERNATIONAL CORP.	4,5
11	DELETED	
12	DELETED	
13	CHAMPION INTERNATIONAL CORP.	5
14	DELETED	
15	DELETED	
16	A. F. & V. T. WITHEE	5
17	DELETED	5
18	H. & E. MANICKE	5
19	DELETED	5
20	FR. & A. M. MANICKE	6
21	DELETED	5
22	DELETED	6
23	DELETED	6
24	CHAMPION INTERNATIONAL CORP.	6
25	R. L. & G. L. HOLLINGSWORTH	6
26	CHAMPION INTERNATIONAL CORP.	6
27	R. J. & L. L. TAYLOR	6
28	DELETED	6
29	U.S. FOREST SERVICE	6
30	RANCHERS VOLUNTEER FIRE CO.	6
31	DELETED	6
32	C. F. & R. C. MCAFEE	7
33	CHAMPION INTERNATIONAL CORP.	7
34	DELETED	7
35	DELETED	7
36	CHAMPION INTERNATIONAL CORP.	7,8
37	DELETED	
38	STATE OF MONTANA	8,9
39	DELETED	

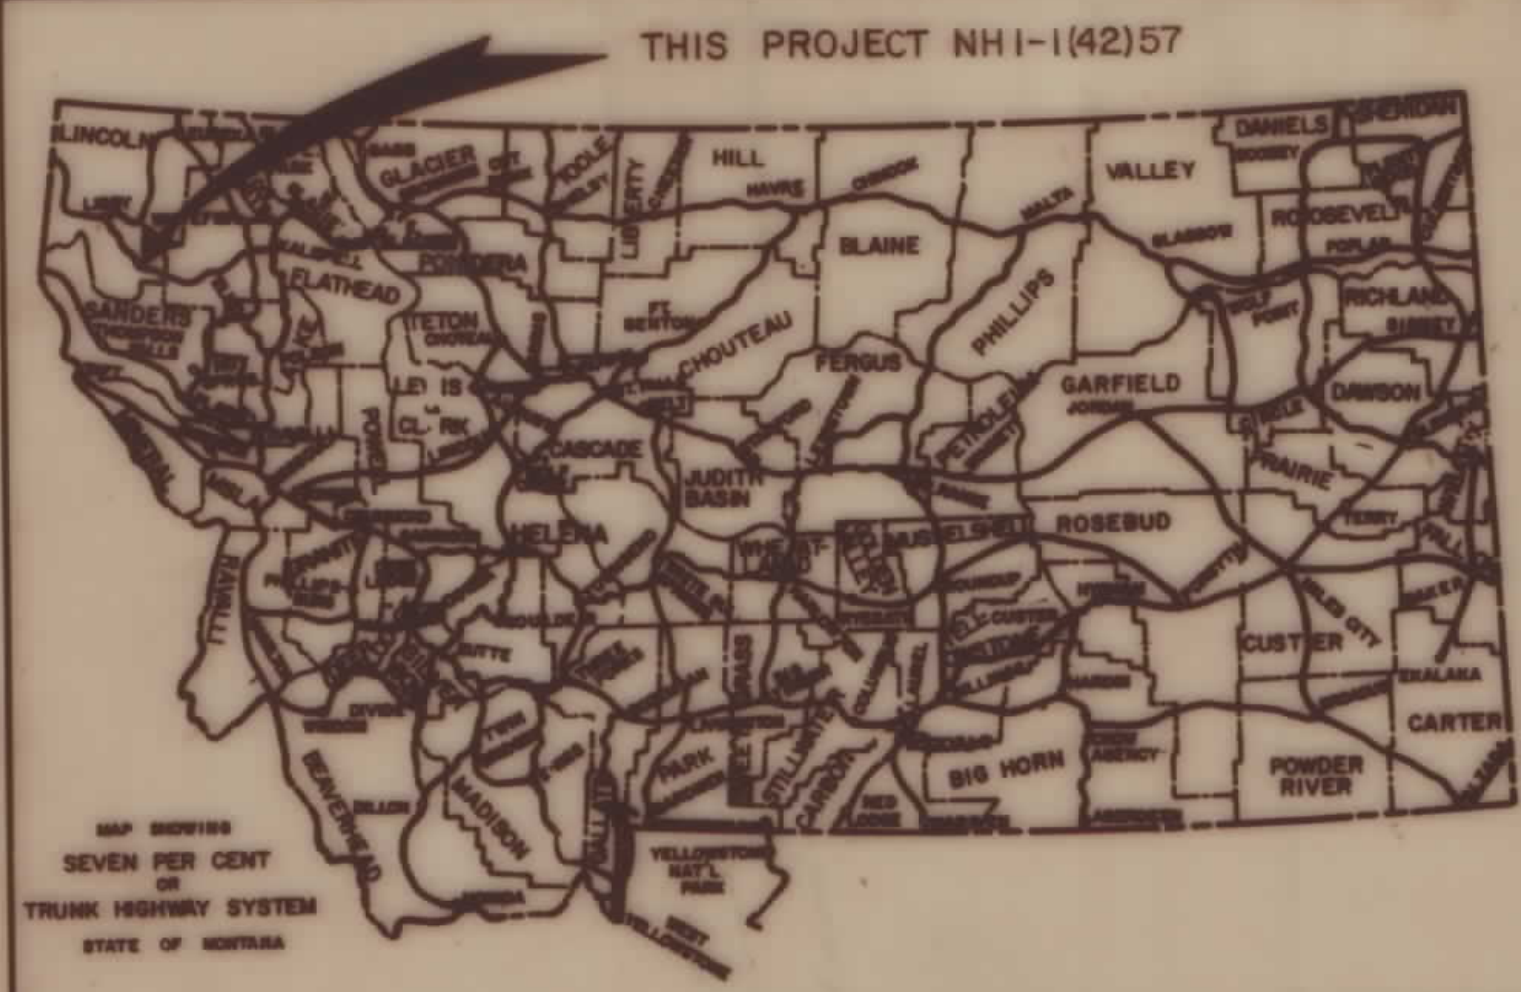

CONVENTIONAL SIGNS	
RIGHT OF WAY LINE	---
CENTERLINE (C) OR PROJECTED LINE	---
STK'D. CENTERLINE	---
PARCEL NUMBER	②
OWNERSHIP BOUNDARY	---
R/W USE EXISTING R/W LT OR RT	---
PRESENT TRAVELED WAY (RTW)	---
R/W LINE FENCED	---
RAILROAD R/W	---
CONSTRUCTION LIMITS	CUT --- FILL ---
FENCE LINE	---
CONTROL OF ACCESS WITH FENCE	---
CONTROL OF ACCESS WITHOUT FENCE	---
GATE IN FENCE	---
CATTLE GUARD=24'	---
STATE & NATIONAL BORDER LINES	---
CITY OR TOWN LIMITS LINE	---
COUNTY LINE	---
RESERVATION LINE	---
TOWNSHIP & SECTION LINE	---
1/2 SECTION LINE	---
1/4 SECTION LINE	---
SECTION CORNER	FOUND UNFOUND
1/4 SECTION COR.	---
1/8 SECTION COR.	---
CENTER OF SECTION	---
TELEPHONE OR TELEGRAPH POLES IN PLACE	---
POWER POLES IN PLACE	---
TEL. OR TEL. OR POWER POLES TO BE MOVED	---
NEW PIPES	---
OLD PIPES IN PLACE	---
OUTLET DITCH	---
INLET DITCH	---
DITCHES	---
CHANNEL CHANGES	CH. CHG. ---
BRIDGE	---
RAILROADS	---

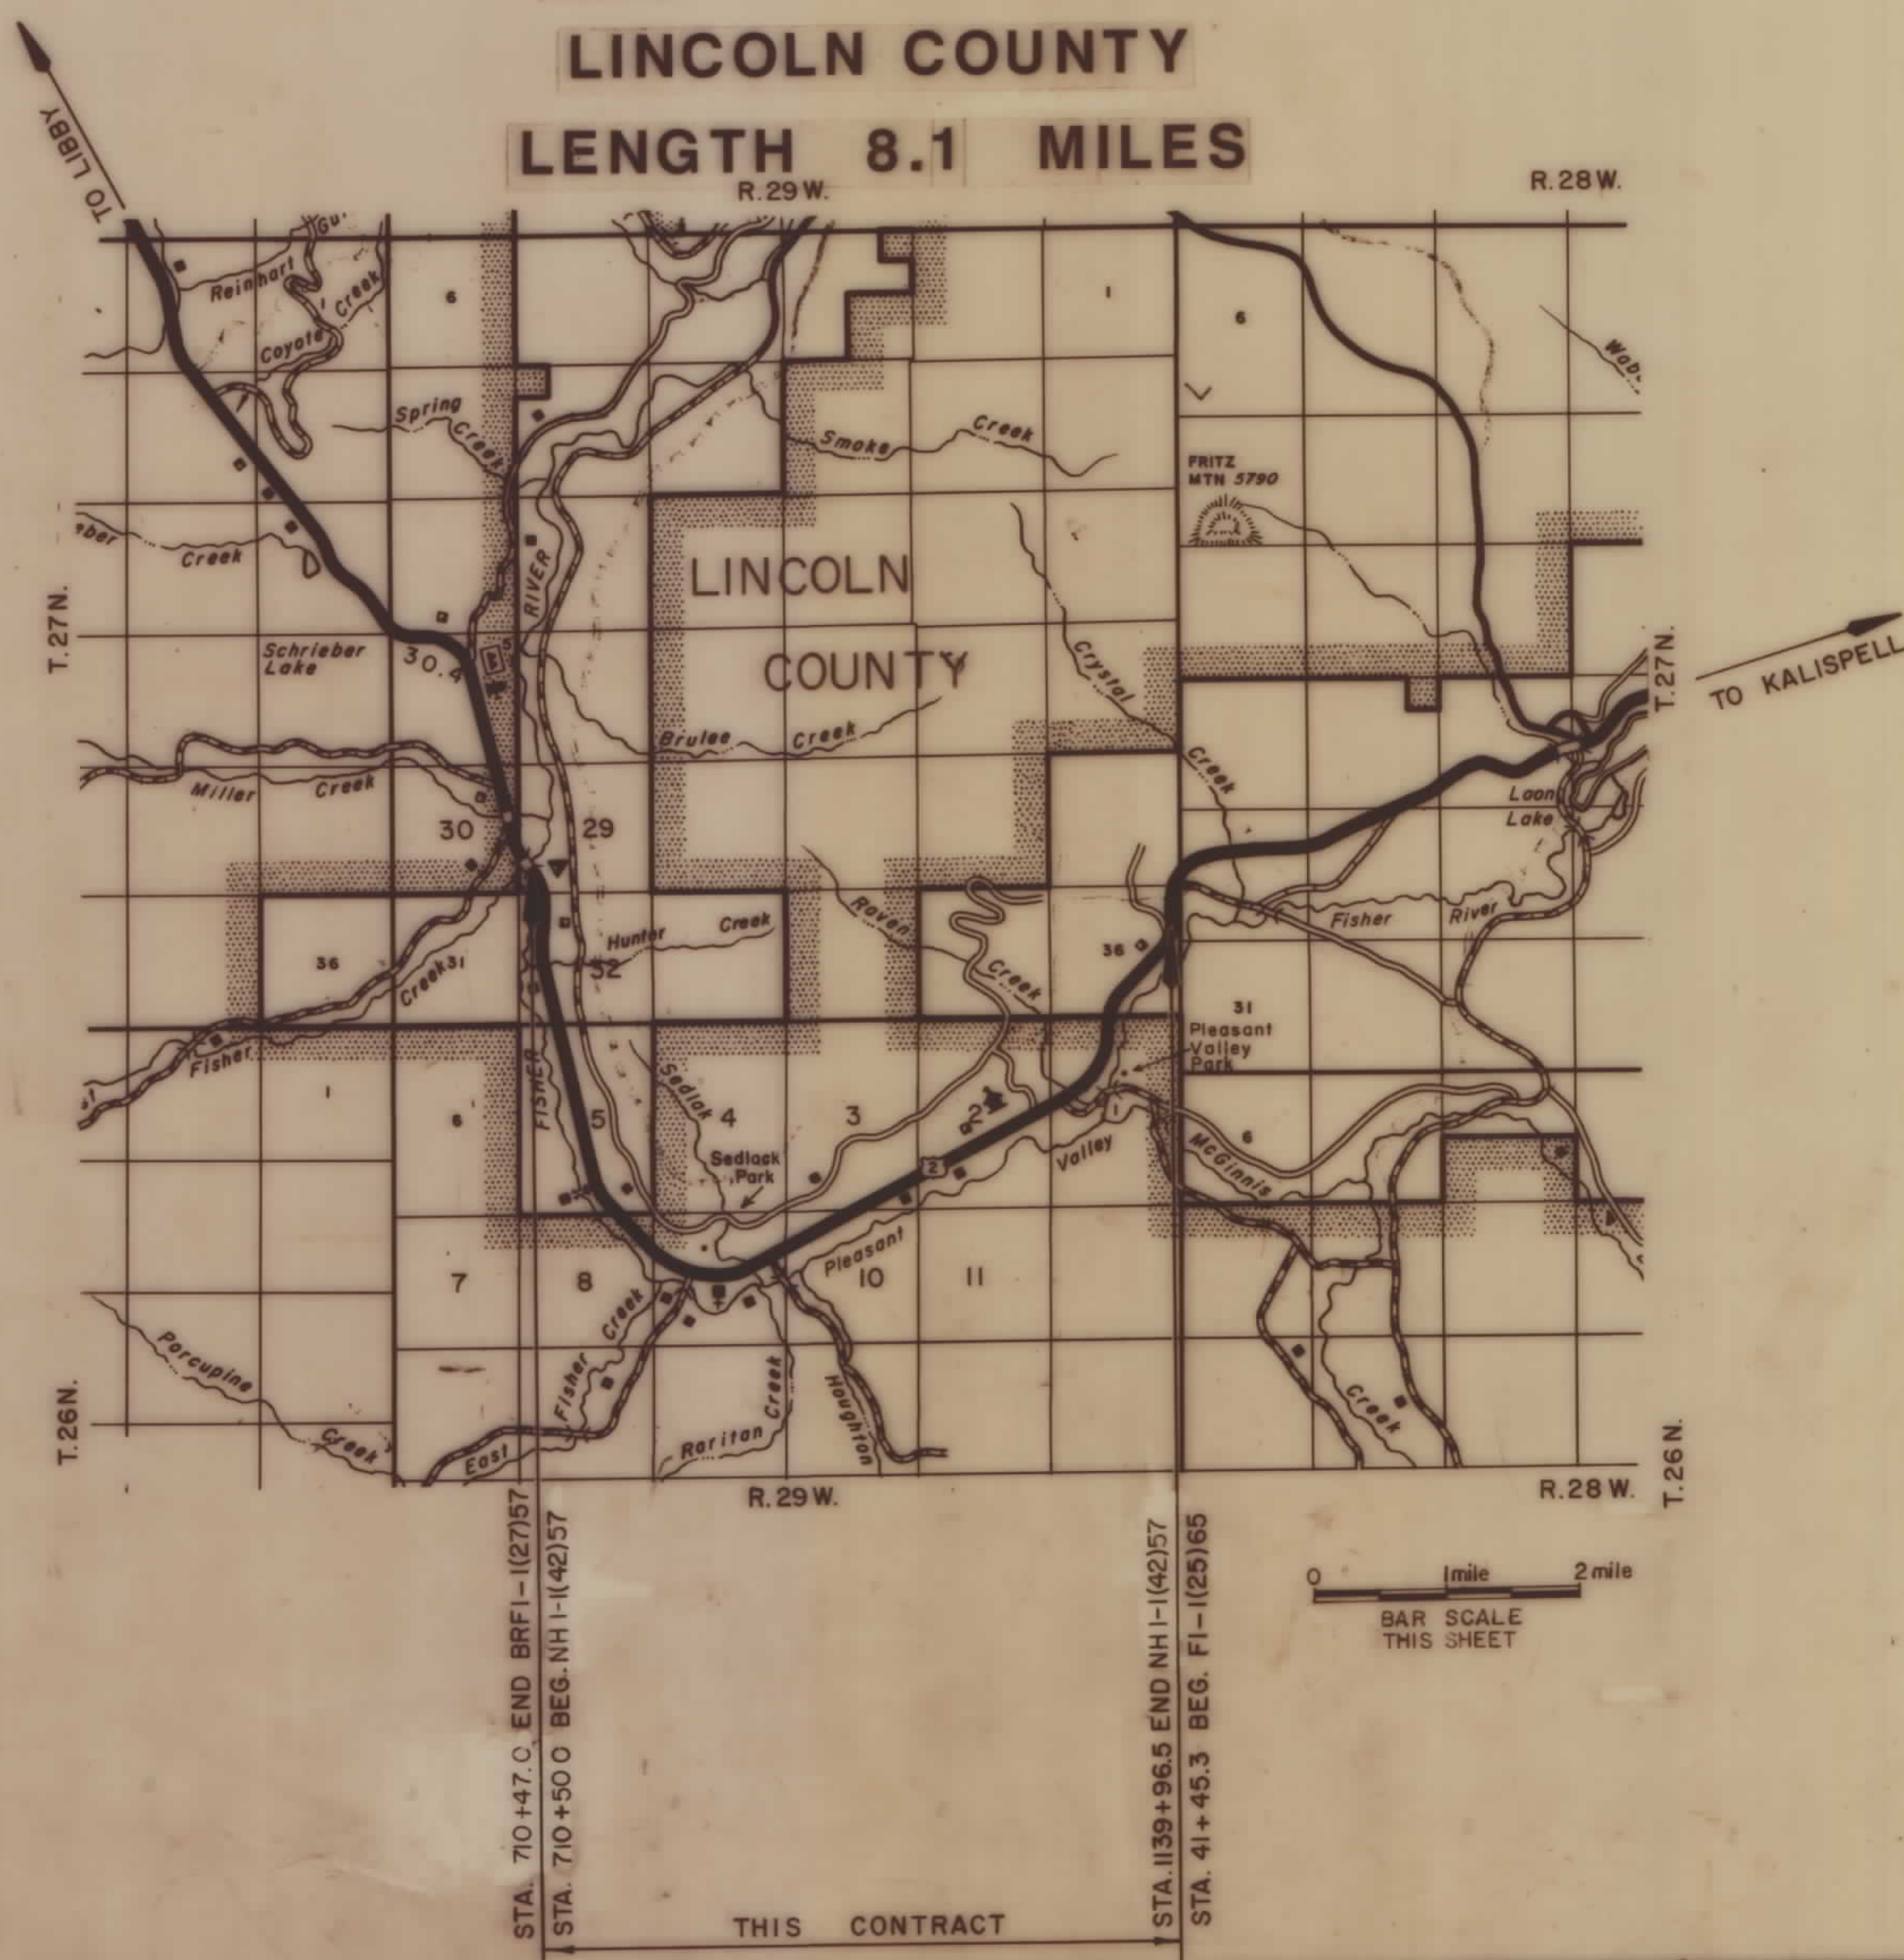


RELATED PROJECTS	
ASSOCIATED PROJECT AGREEMENT NUMBERS	
P.E.	FI-1()57

APPROVED FOR RIGHT OF WAY PURPOSES
BY *Frank E. Votapka* DATE 5/19/94
FRANK E. VOTAPKA Forest Engineer

F.H.W.A. APPROVAL 2-24-92
REVISION DATES 9-29-92, 5-5-93, 6-17-93

NH 1-1(42)57 SHT 1 OF 9

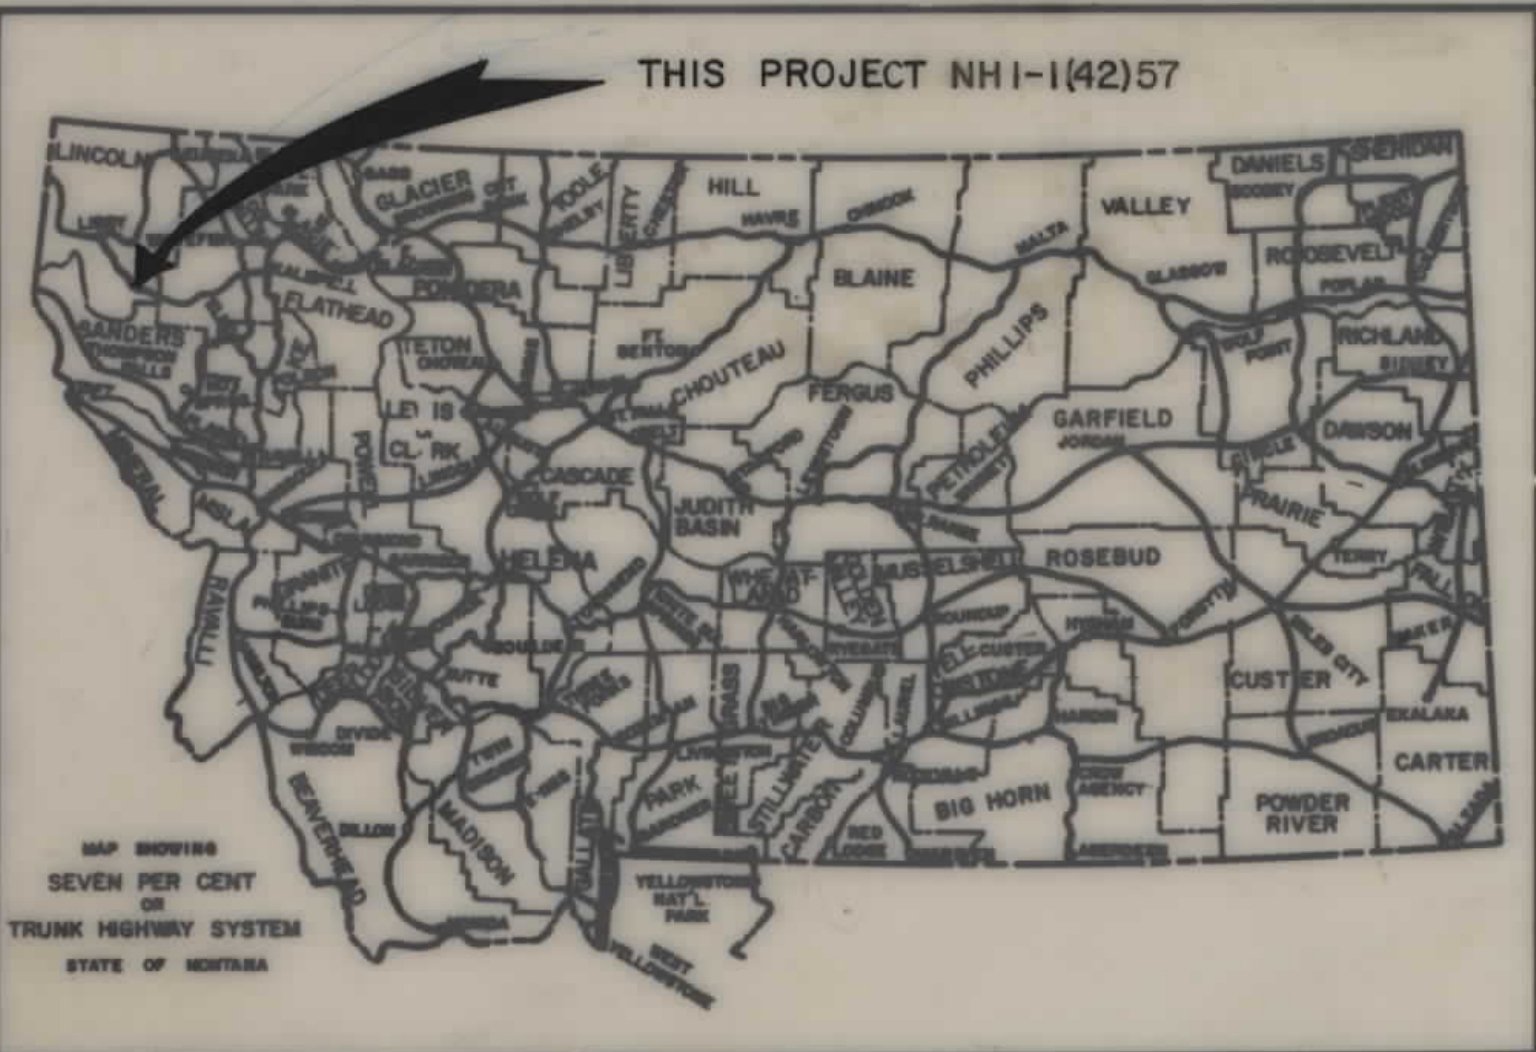

STATE OF MONTANA	FED. AID PROJECT NUMBERS		STATE NO.	SHEET NO.	TOTAL SHEETS
	CONST. NO.	R/W NO.			
MONTANA	FI-1(39)57	NH 1-1(42)57		1	9
PLEASANT VALLEY					


STATE OF MONTANA
DEPARTMENT OF TRANSPORTATION
DIVISION OF HIGHWAYS
RIGHT OF WAY PLAN OF
FEDERAL AID PROJECT NO. NH 1-1(42)57
GRADE, GRAVEL, PLANT MIX SURFACE

PLEASANT VALLEY
LINCOLN COUNTY

LENGTH 8.1 MILES

CONVENTIONAL SIGNS

RIGHT OF WAY LINE	
CENTERLINE (C) OR PROJECTED LINE	
ST'D. CENTERLINE	
PARCEL NUMBER	
OWNERSHIP BOUNDARY	
R/W USE EXISTING R/W LT OR RT	
PRESENT TRAVELED WAY (RTW)	
R/W LINE FENCED	
RAILROAD R/W	
CONSTRUCTION LIMITS	
FENCE LINE	
CONTROL OF ACCESS WITH FENCE	
CONTROL OF ACCESS WITHOUT FENCE	
GATE IN FENCE	
CATTLE GUARD=24'	
STATE & NATIONAL BORDER LINES	
CITY OR TOWN LIMITS LINE	
COUNTY LINE	
RESERVATION LINE	
TOWNSHIP & SECTION LINE	
1/2 SECTION LINE	
1/4 SECTION LINE	
SECTION CORNER	
1/4 SECTION COR.	
1/8 SECTION COR.	
CENTER OF SECTION	
TELEPHONE OR TELEGRAPH POLES IN PLACE	
POWER POLES IN PLACE	
TEL. OR TEL. OR POWER POLES TO BE MOVED	
NEW PIPES	
OLD PIPES IN PLACE	
OUTLET DITCH	
INLET DITCH	
DITCHES	
CHANNEL CHANGES	
BRIDGE	
RAILROADS	

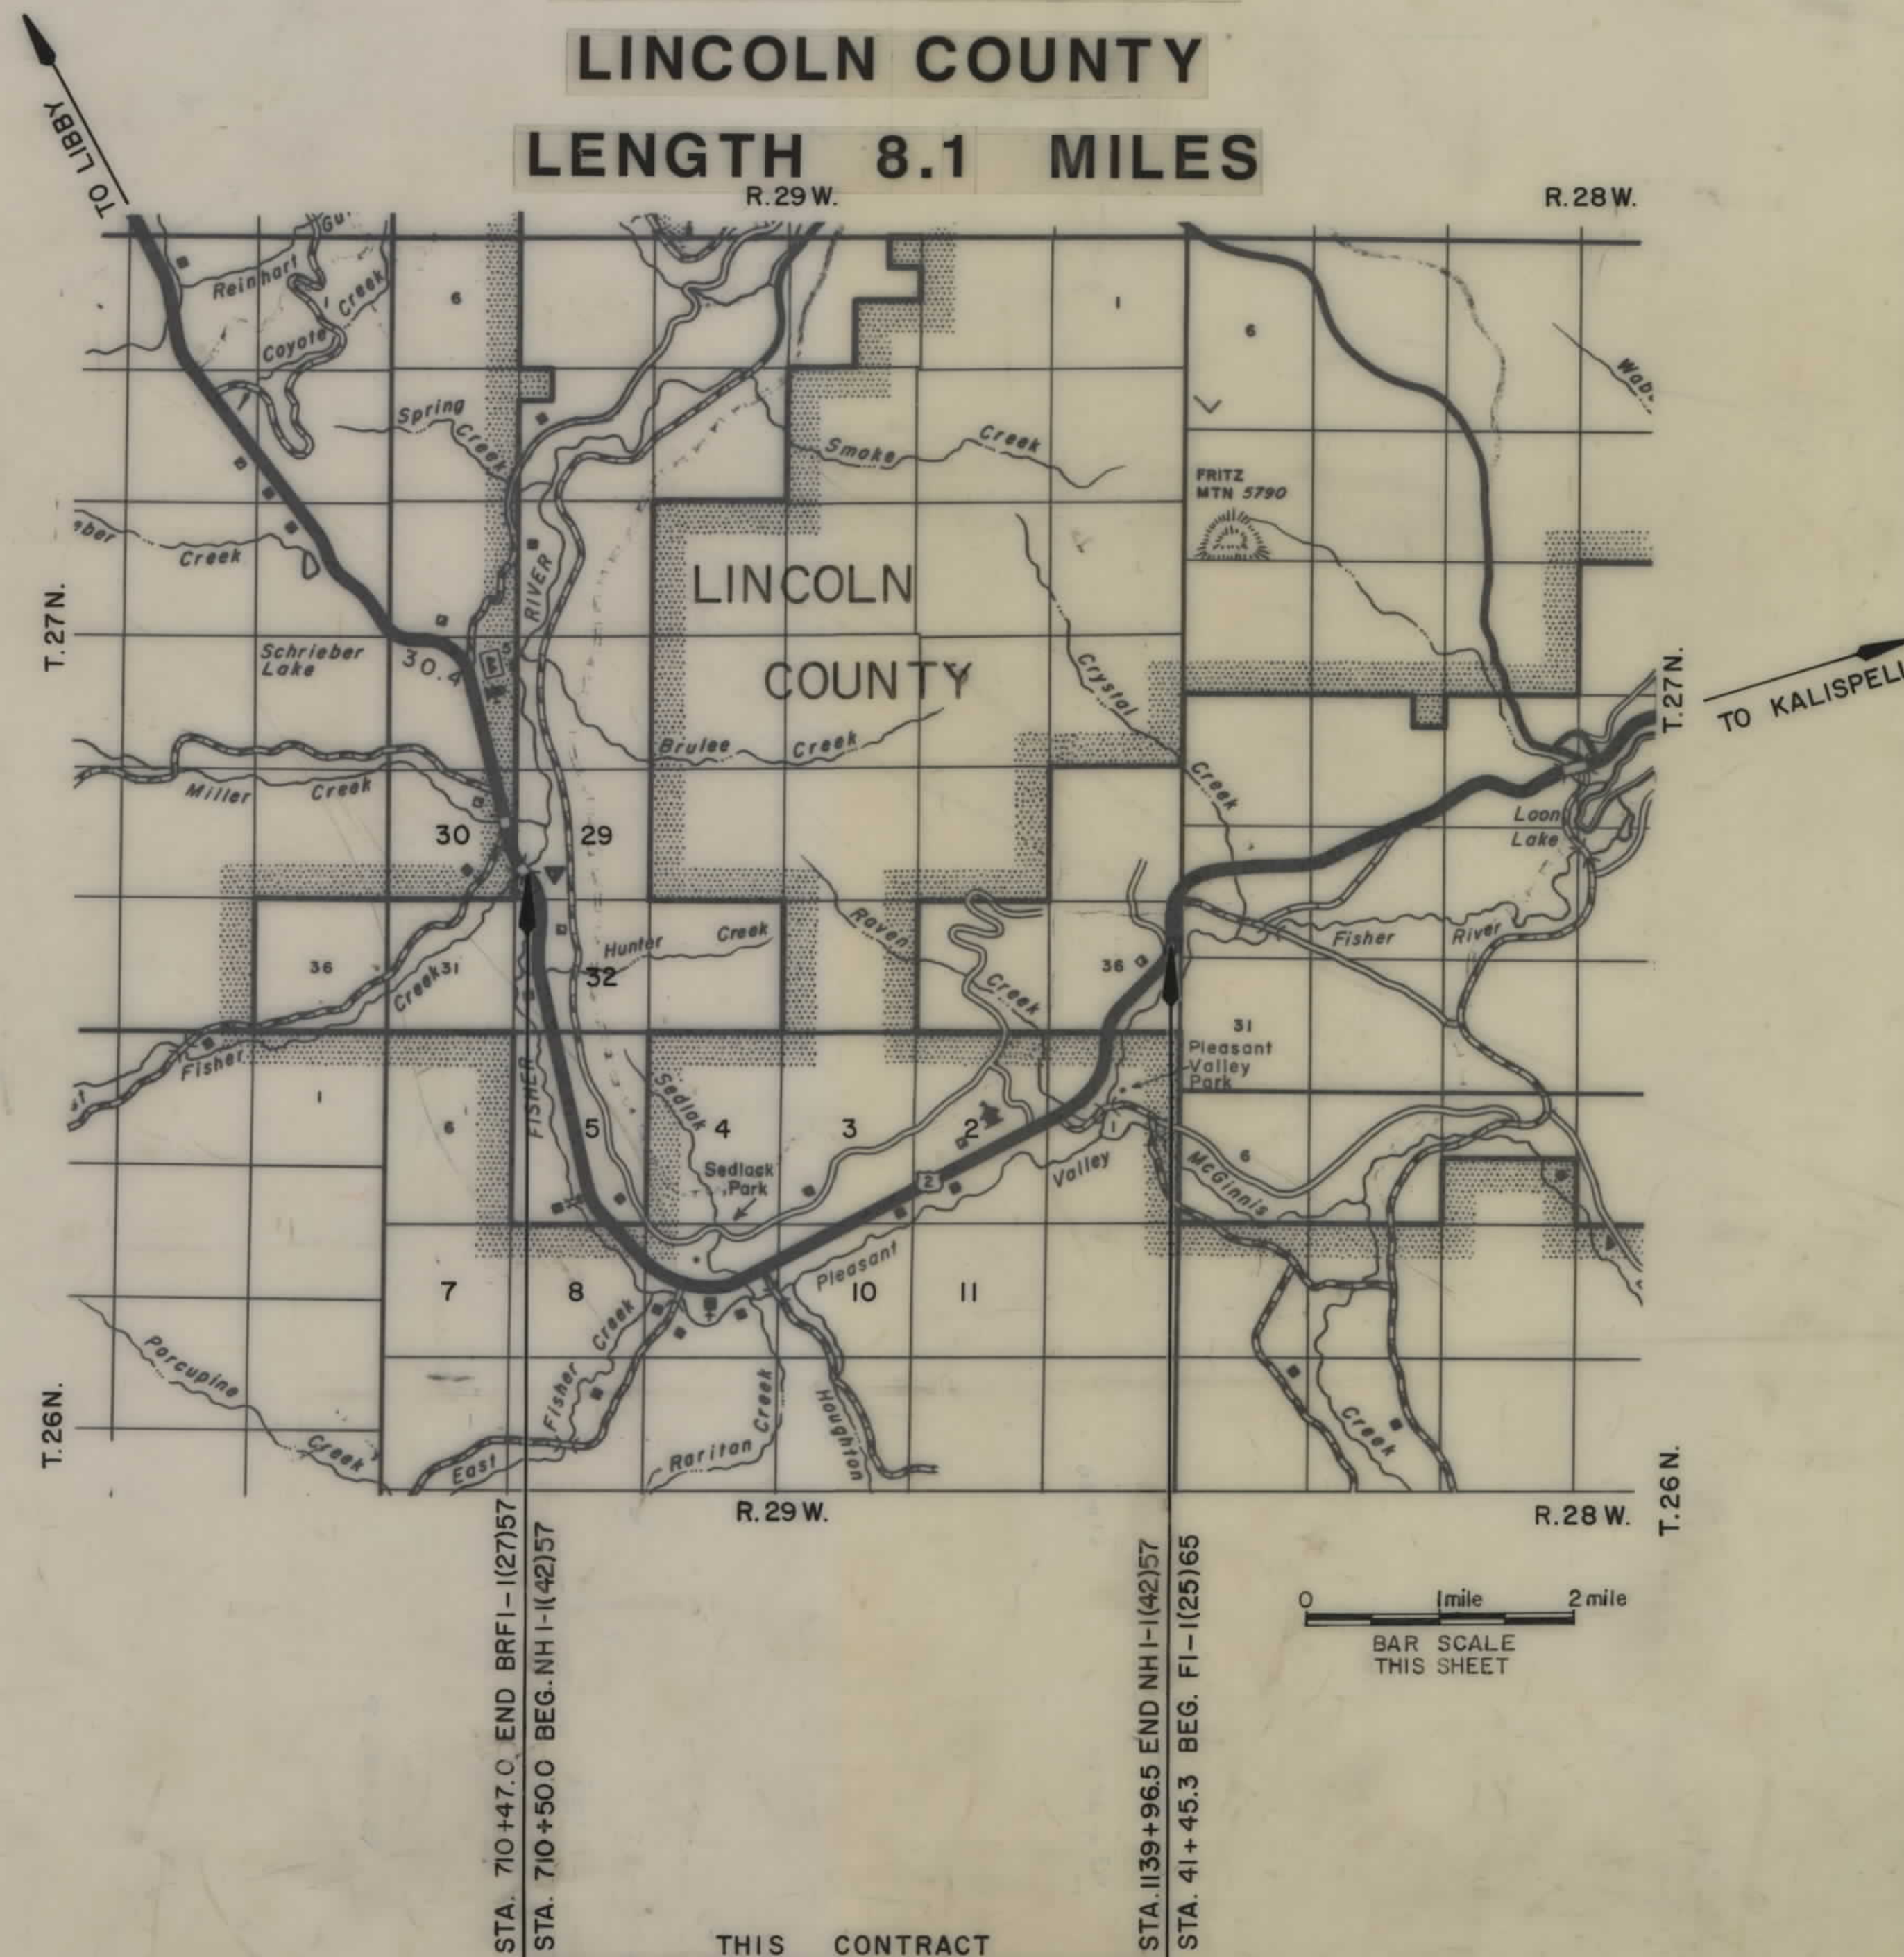


INDEX		
PARCEL NO.	OWNERSHIPS	SHEET NO.
1	CHAMPION INTERNATIONAL CORP.	2
2	CHAMPION INTERNATIONAL CORP.	2
3	R.H. KENELTY	2
4	R.H. KENELTY	2
5	DELETED	3,4
6	DELETED	3,4
7	W.B.H. BUCKNER	4
8	W.B.S. VINCENT	4
9	DELETED	
10	PLUM CREEK TIMBER COMPANY	4,5
11	DELETED	
12	DELETED	
13	DELETED	
14	DELETED	
15	DELETED	
16	A.F. & V.T. WITHEE	5
17	DELETED	5
18	H.B.E. MANICKE	5
19	DELETED	5
20	FR. & A.M. MANICKE	6
21	DELETED	5
22	DELETED	6
23	DELETED	6
24	PLUM CREEK TIMBER COMPANY	6
25	R.L. & G.L. HOLLINGSWORTH	6
26	DELETED	
27	R.J. & L.L. TAYLOR	6
28	DELETED	6
29	U.S. FOREST SERVICE	6
30	RANCHERS VOLUNTEER FIRE CO.	6
31	DELETED	6
32	C.F. & R.C. MCAFEE	7
33	PLUM CREEK TIMBER COMPANY	7
34	DELETED	7
35	DELETED	7
36	PLUM CREEK TIMBER COMPANY	7,8
37	DELETED	
38	STATE OF MONTANA	8,9
39	DELETED	

RELATED PROJECTS


ASSOCIATED AGREEMENT	PROJECT NUMBERS
P.E.	FI-1()57

F.H.W.A. APPROVAL 2-24-92

REVISION DATES 9-29-92, 5-5-93, 6-1-93
12-21-95, 1-22-96

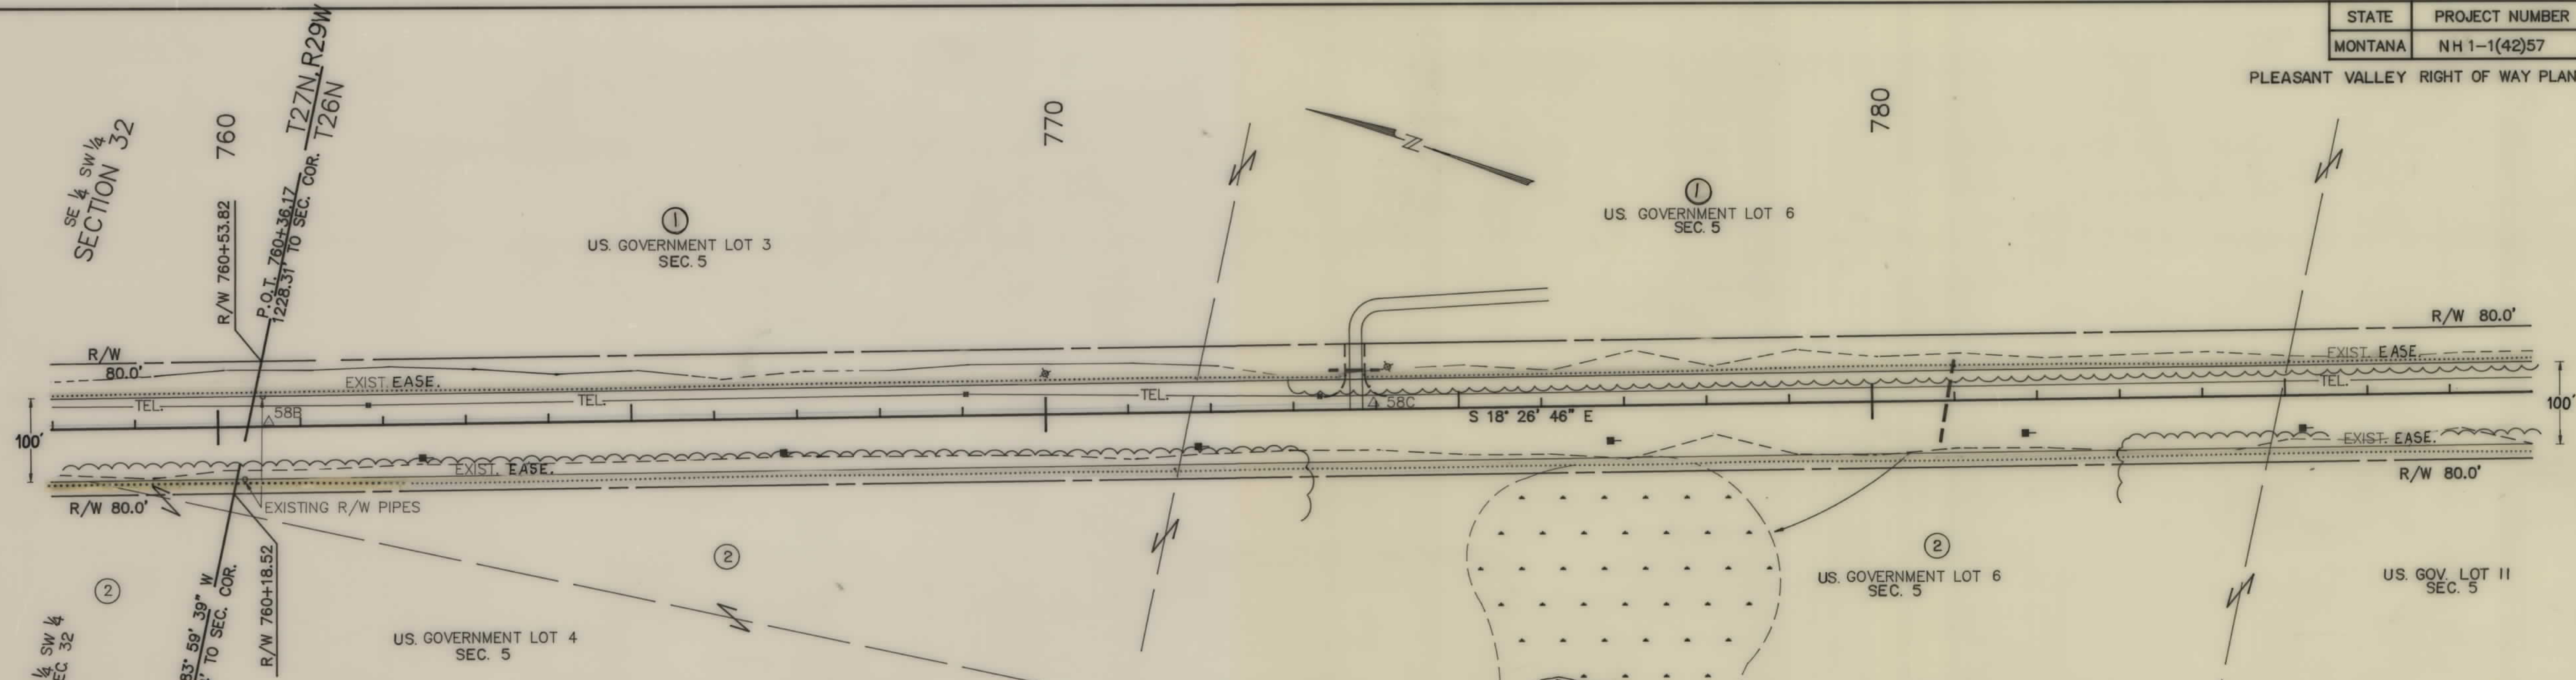

OWNERSHIPS								
PARCEL	NAME	ADDRESS	TOTAL AREA	GROSS R/W AREA	P.T.W. AREA	AREA TO BE ACQUIRED	REMAINDER LEFT	REMAINDER RIGHT
1	CHAMPION INTERNATIONAL CORP.	LIBBY, MONTANA SEE SHEET 4						
2	CHAMPION INTERNATIONAL CORP.	SEE TOP OF SHEET 4.						

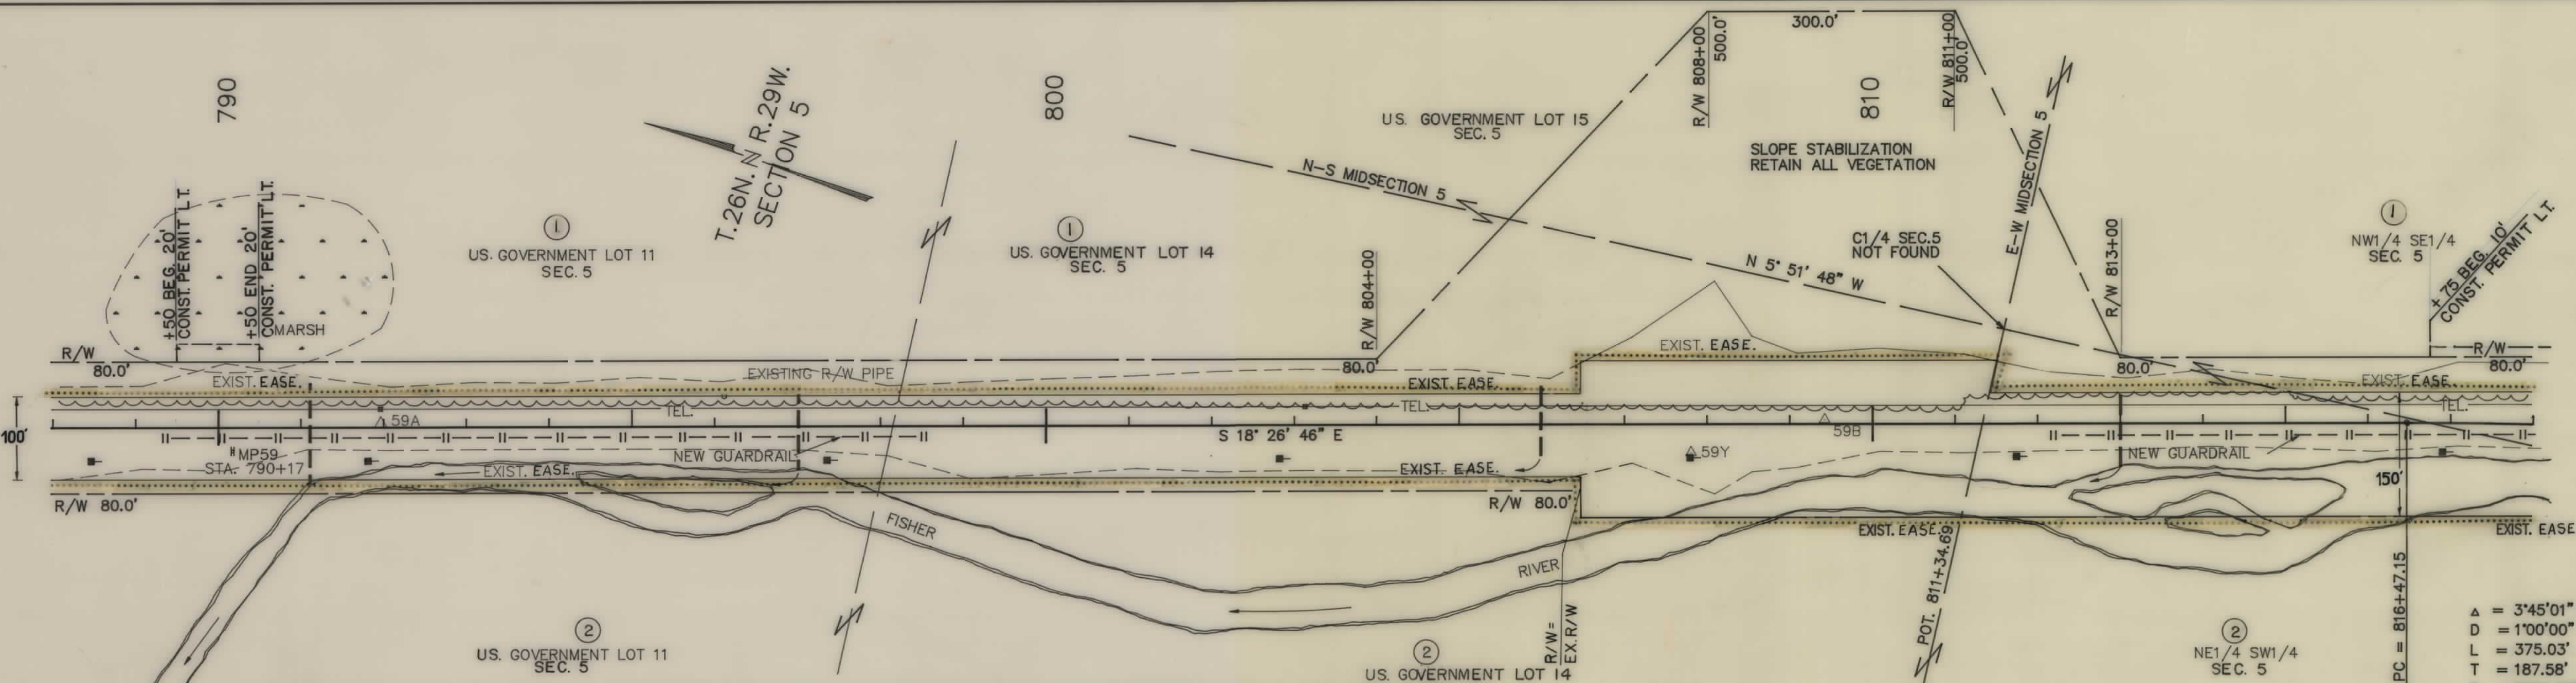

OWNERSHIPS								
PARCEL	NAME	ADDRESS	TOTAL AREA	GROSS R/W AREA	P.T.W. AREA	AREA TO BE ACQUIRED	REMAINDER LEFT	REMAINDER RIGHT
1	CHAMPION INTERNATIONAL CORP.	LIBBY, MONTANA SEE SHEET 4						
2	CHAMPION INTERNATIONAL CORP.	SEE TOP OF SHEET 4.						

SCALE
0 100 200 300

F.H.W.A. APPROVAL 2-24-92


REVISION DATES 5-5-93, 12-21-95, 1-22-96

△ = 3'45'01" RT.
D = 1'00'00"
L = 375.03'
T = 187.58'
R = 5729.58'


OWNERSHIPS								
PARCEL	NAME	ADDRESS	TOTAL AREA	GROSS R/W AREA	P.T.W. AREA	AREA TO BE ACQUIRED	REMAINDER LEFT	REMAINDER RIGHT
1	CHAMPION INTERNATIONAL CORP	LIBBY, MONTANA		16.33		16.33		0.21
2	CHAMPION INTERNATIONAL CORP	LIBBY, MONTANA		3.30		3.30		0.33
7	WILEY & HEDWIG BUCKNER	27467 HWY. SO. LIBBY, MONT.	7.82	* 1.11		* 1.11	6.71	
8	WILL & SUSAN VINCENT	27508 HWY. SO. LIBBY, MONT.		0.54		0.54		

* INCLUDES 0.03 AC. AREA OF CONFLICT

Δ = 35°11'25" LT.
Δ_c = 28°11'25"
Θ_s = 3°30'00"
D_c = 3°30'00"
L_s = 200.00'
L_c = 805.43'
T_s = 619.45'
R = 1637.02'

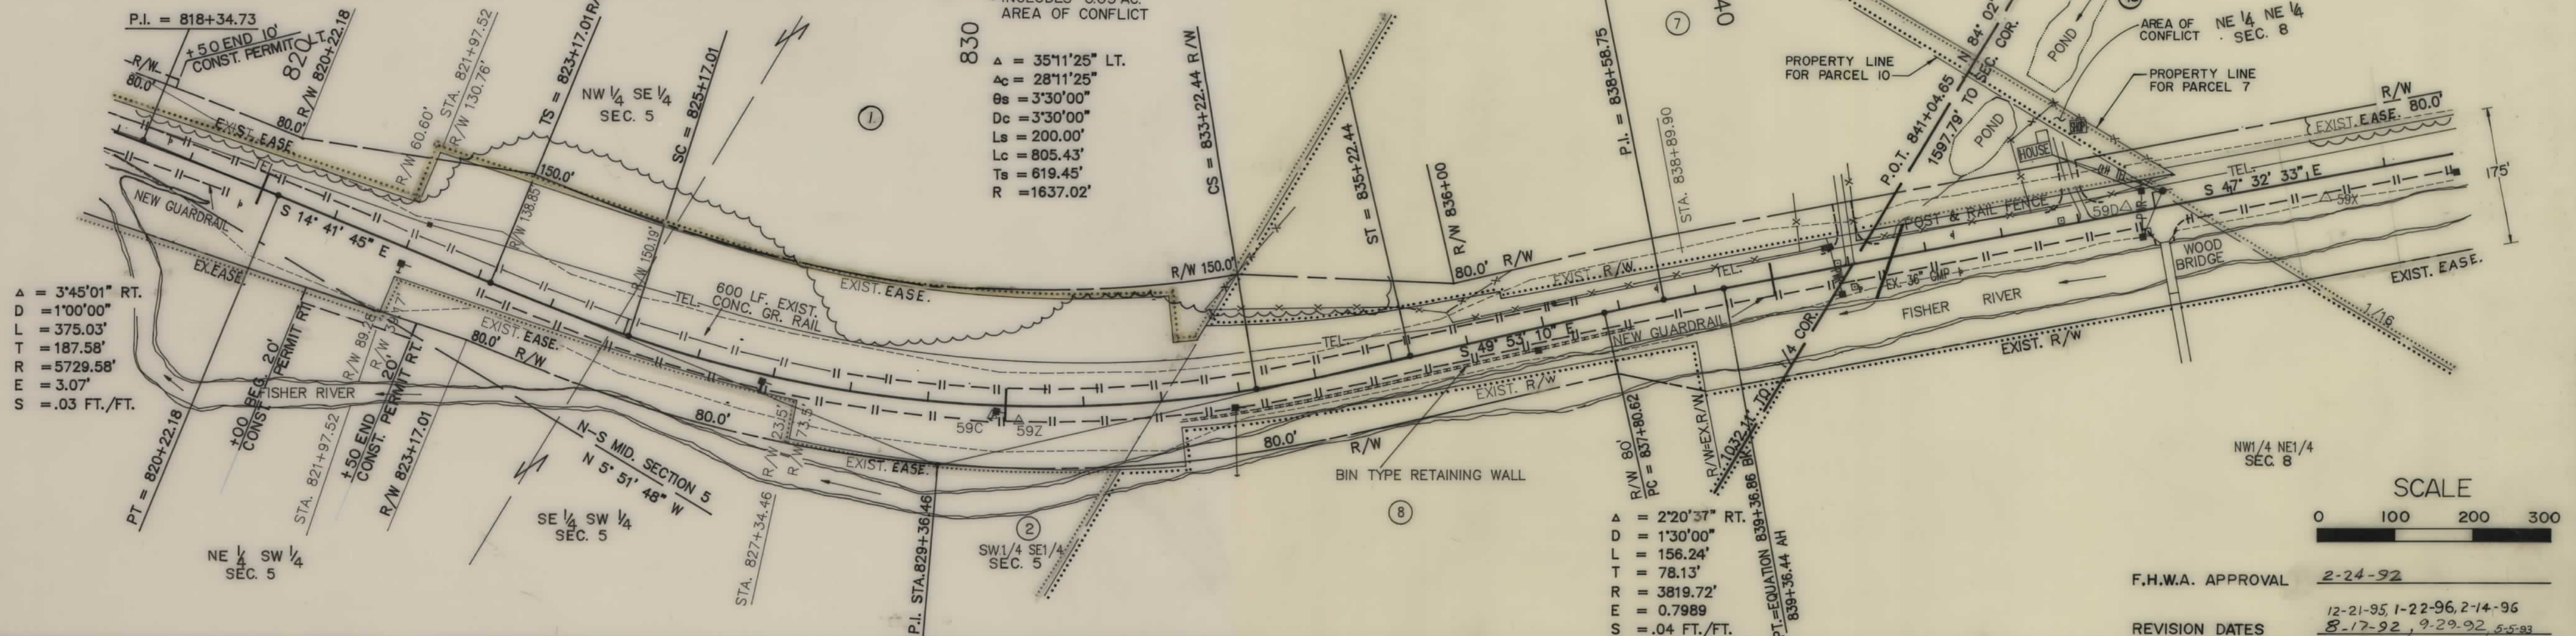

OWNERSHIPS								
PARCEL	NAME	ADDRESS	TOTAL AREA	GROSS R/W AREA	P.T.W. AREA	AREA TO BE ACQUIRED	REMAINDER LEFT	REMAINDER RIGHT
10	PLUM CREEK TIMBER COMPANY	999 THIRD AVE. SUITE 2300, SEATTLE, WA 98104		SEE SHEET 5				
11	DELETED							

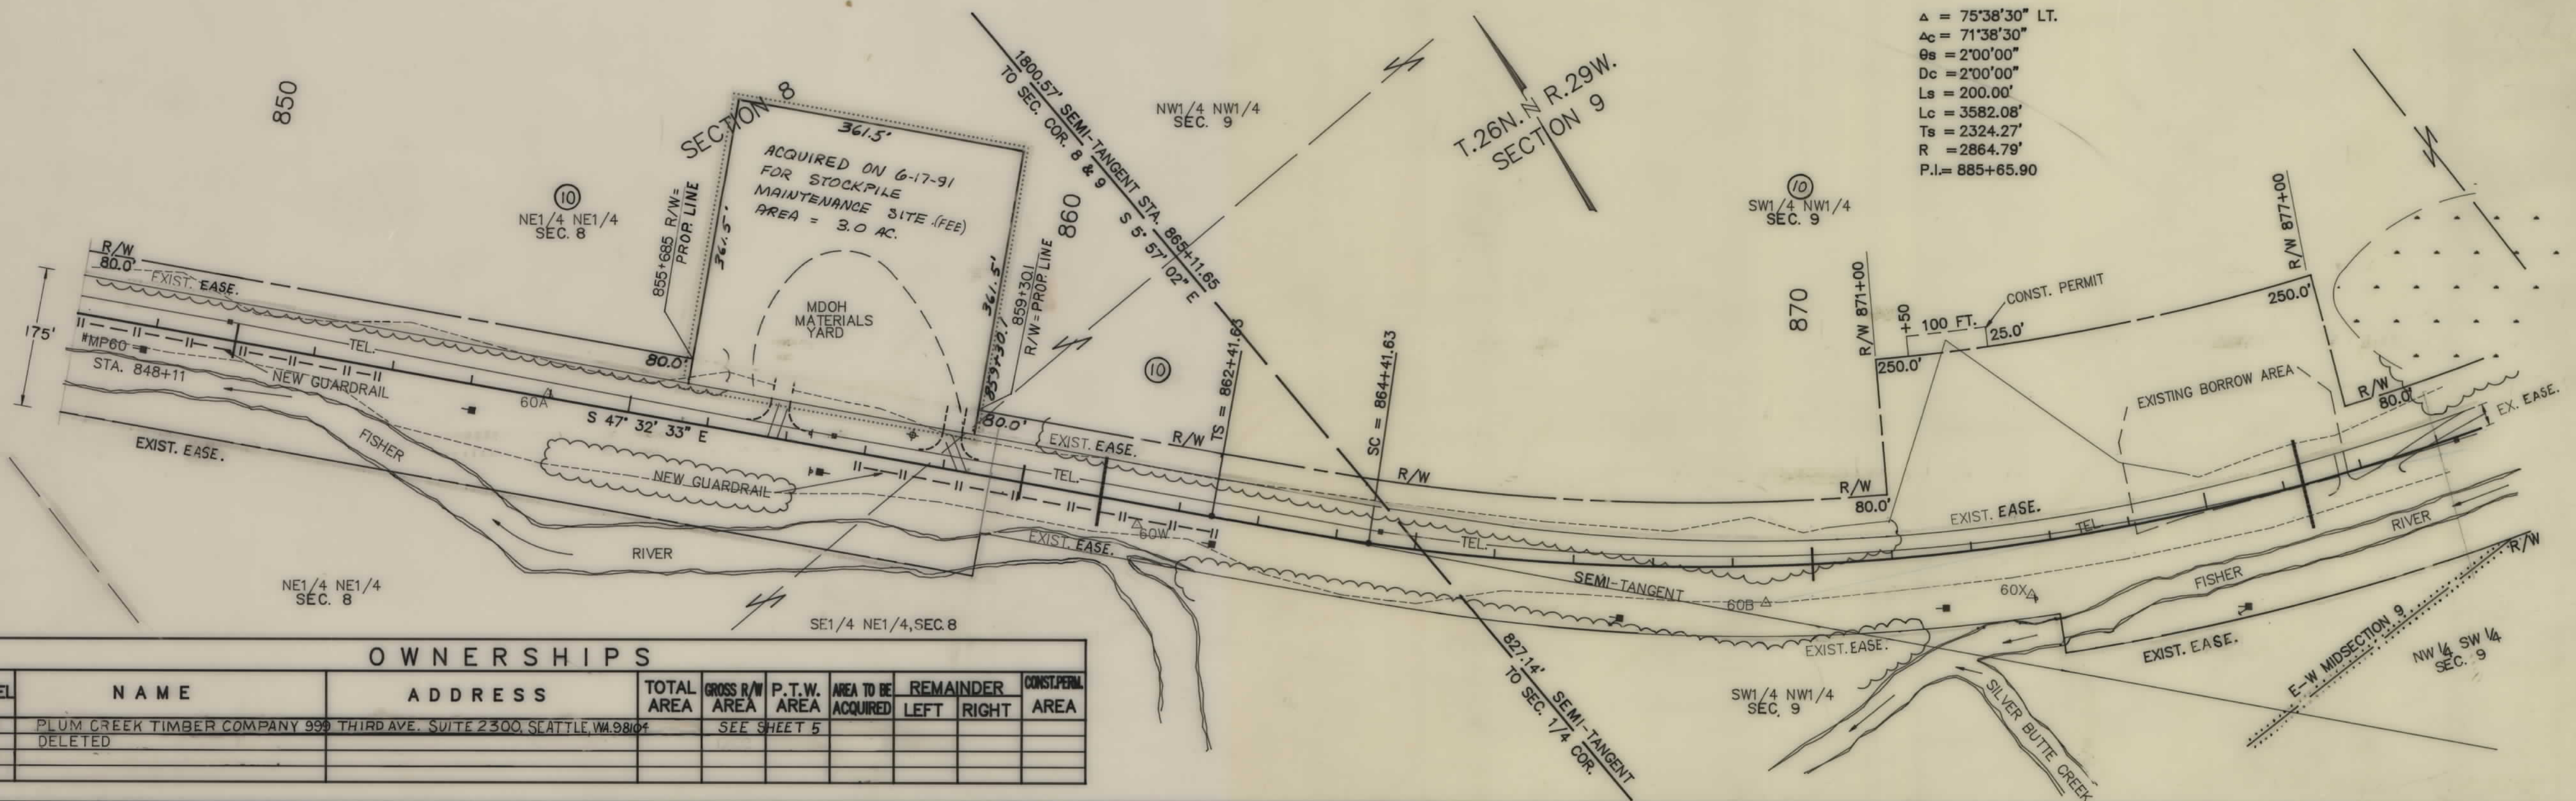

STA. 879+86.5
POWER & TELEPHONE CROSSING CL
(1 WIRE EACH) CLEARANCE = 22.3' EACH


STA. 886+24.7
3 WIRE, 230 KV, BPA TRANSMISSION
CROSSING CL, CLEARANCE = 78'

$\Delta = 75^{\circ}38'30''$ LT.
 $\Delta_c = 71^{\circ}38'30''$
 $\theta_s = 2^{\circ}00'00''$
 $D_c = 2^{\circ}00'00''$
 $L_s = 200.00'$
 $L_c = 3582.08'$
 $T_s = 2324.27'$
 $R = 2864.79'$
(PI STA. = 885+65.90)

STA. 907+20.2
U.G. TELEPHONE CROSSING CL
DEPTH UNKNOWN


STATE	PROJECT NUMBER	
MONTANA	NH 1-1(42)57	5 OF 9

PLEASANT VALLEY RIGHT OF WAY PLAN

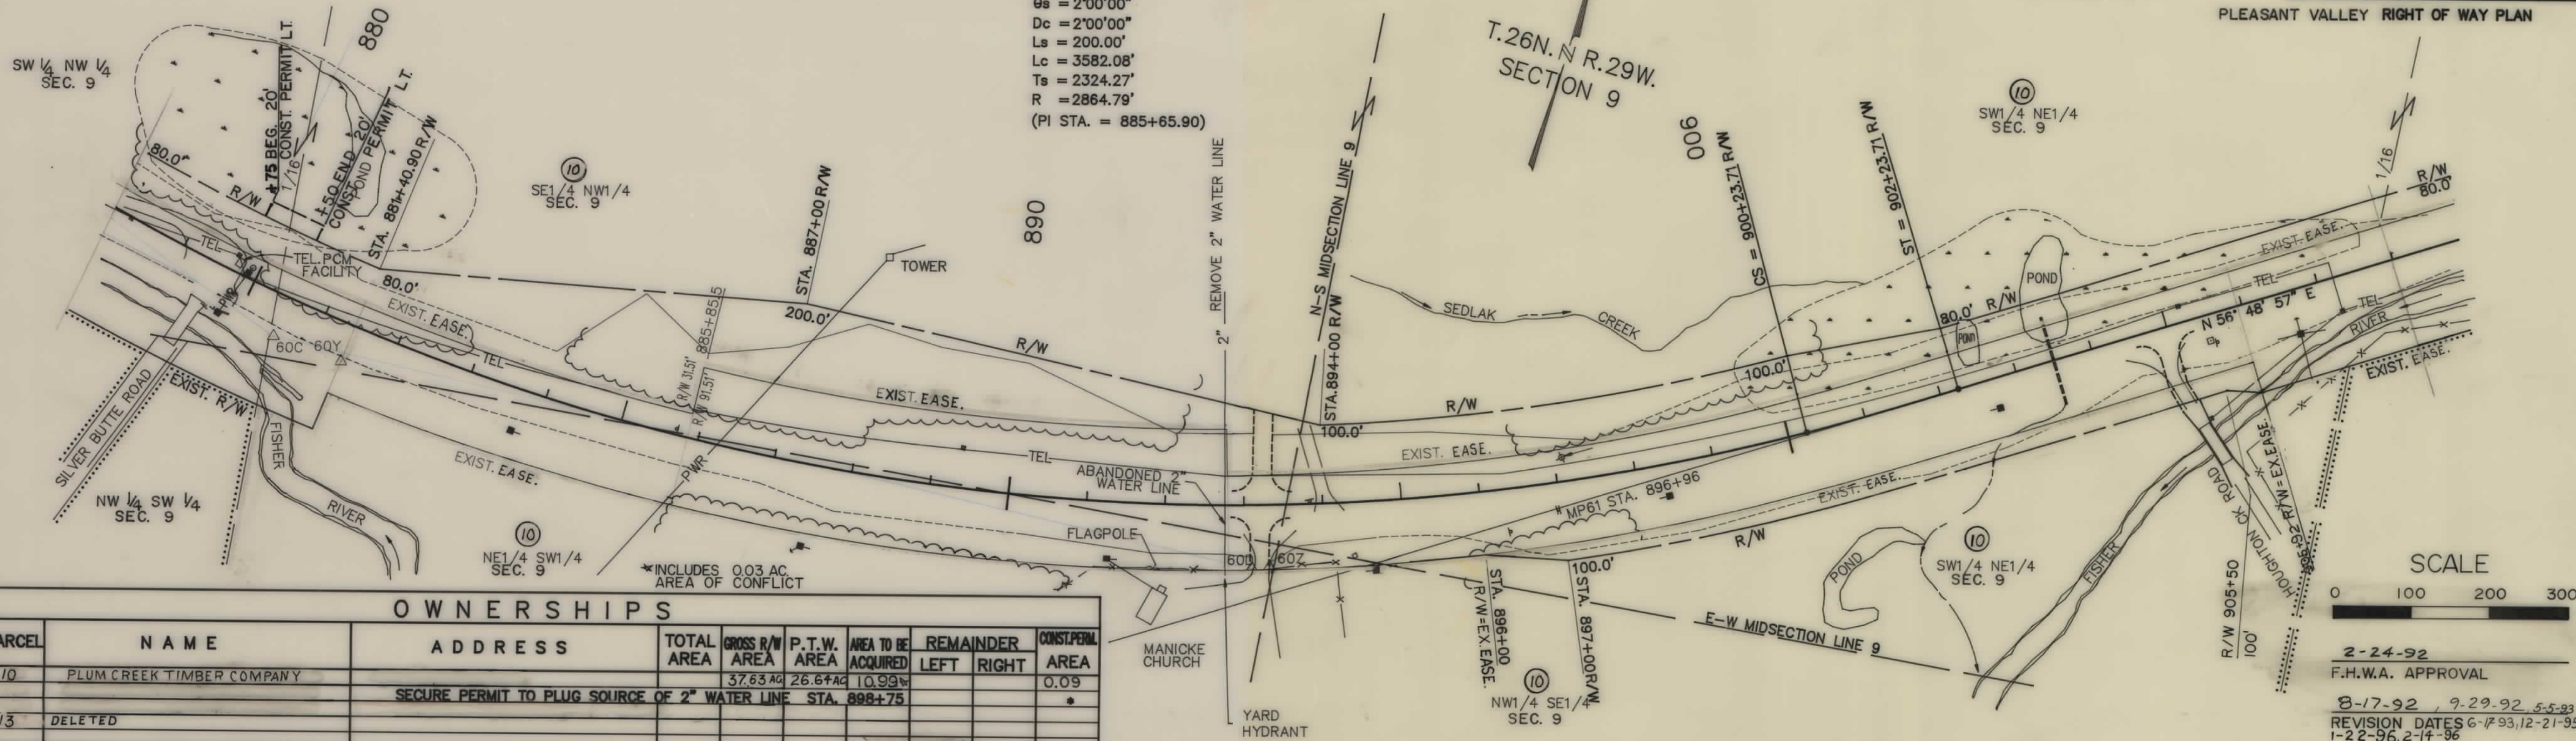

OWNERSHIPS

PARCEL	NAME	ADDRESS	TOTAL AREA	GROSS R/W AREA	P.T.W. AREA	AREA TO BE ACQUIRED	REMAINDER LEFT	REMAINDER RIGHT	CONST. PERM. AREA
10	PLUM CREEK TIMBER COMPANY			37.63 AC	26.67 AC	10.99 AC			0.09
		SECURE PERMIT TO PLUG SOURCE OF 2" WATER LINE STA. 888+75							*
13	DELETED								

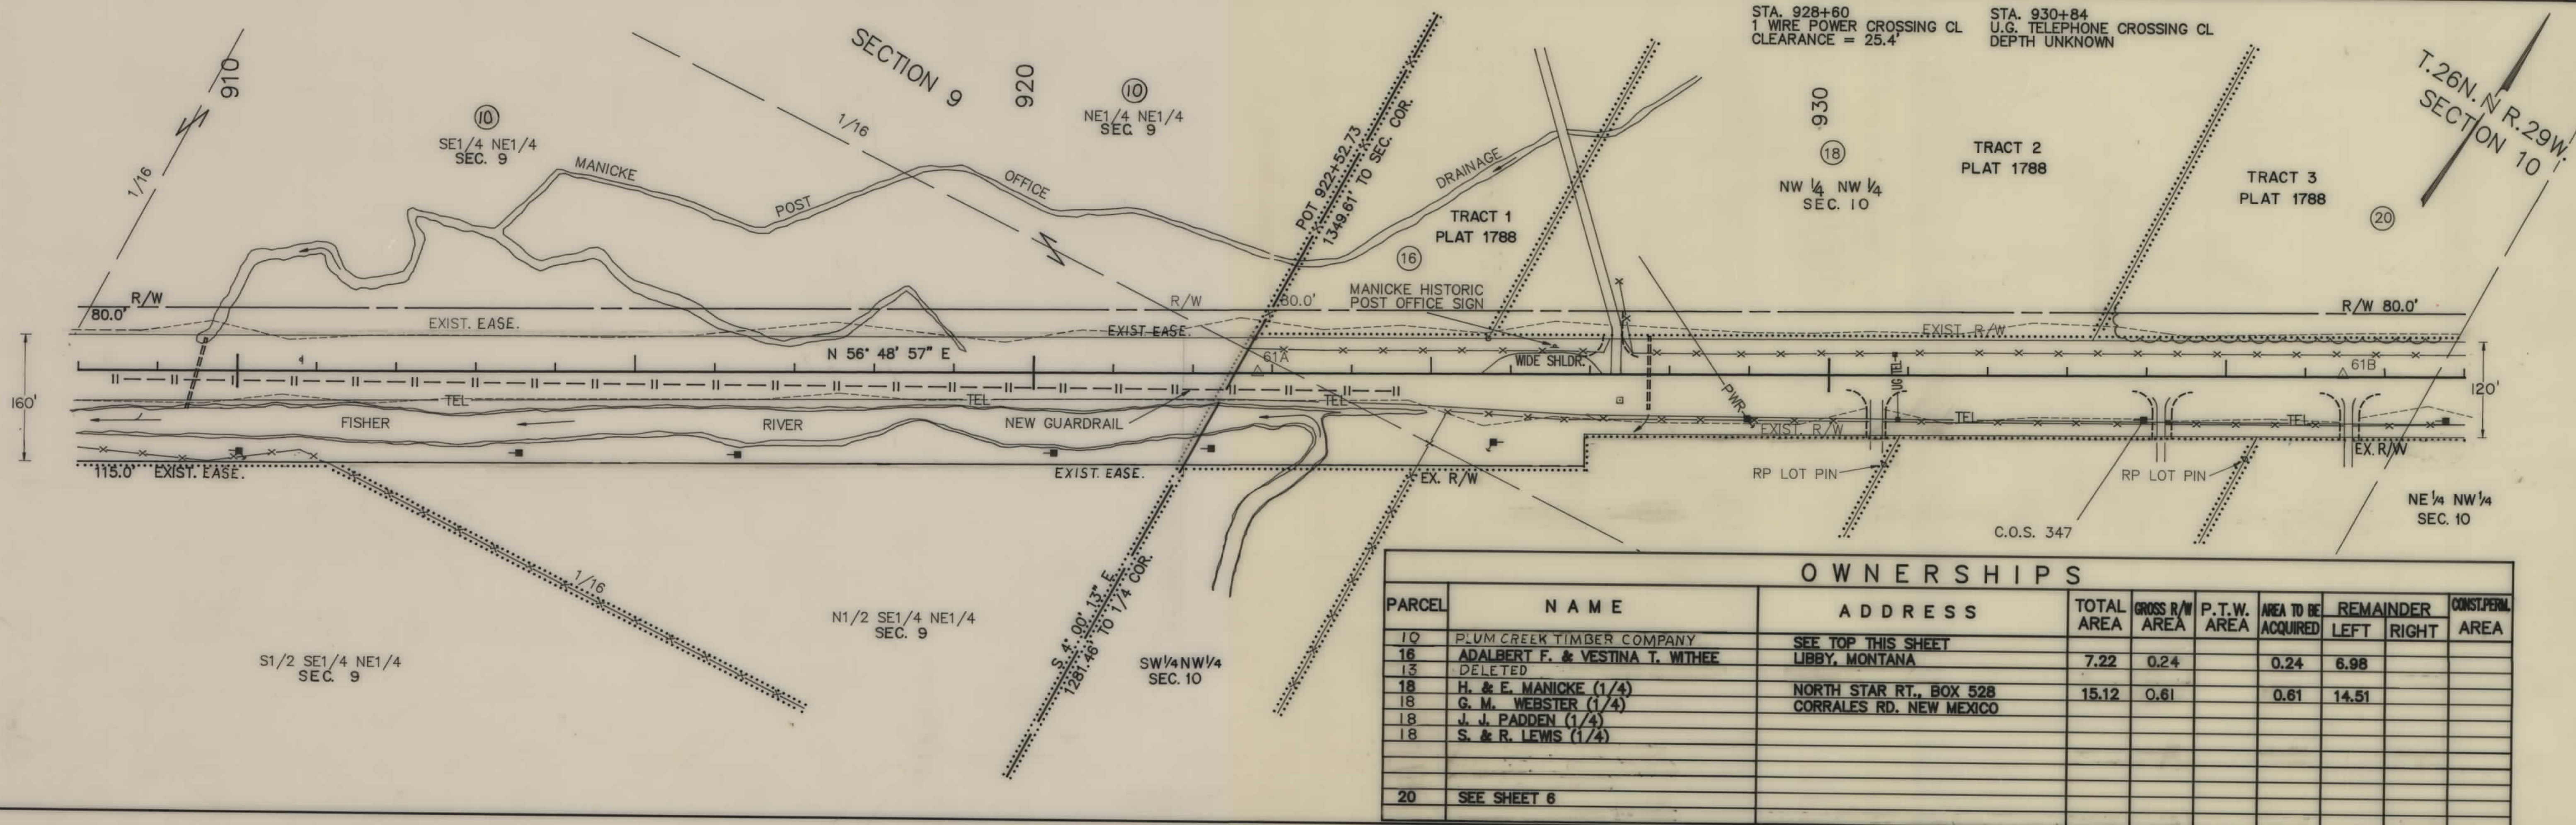


OWNERSHIPS


PARCEL	NAME	ADDRESS	TOTAL AREA	GROSS R/W AREA	P.T.W. AREA	AREA TO BE ACQUIRED	REMAINDER LEFT	REMAINDER RIGHT	CONST. PERM. AREA
10	PLUM CREEK TIMBER COMPANY	SEE TOP THIS SHEET							
16	ADALBERT F. & VESTINA T. WITHEE	LIBBY, MONTANA	7.22	0.24		0.24	6.98		
13	DELETED								
18	H. & E. MANICKE (1/4)	NORTH STAR RT., BOX 528	15.12	0.61		0.61	14.51		
18	G. M. WEBSTER (1/4)	CORRALES RD. NEW MEXICO							
18	J. J. PADDEN (1/4)								
18	S. & R. LEWIS (1/4)								
20	SEE SHEET 6								

STATE	PROJECT NUMBER	
MONTANA	NH1-1(42)57	7 OF 9


PLEASANT VALLEY RIGHT OF WAY PLAN

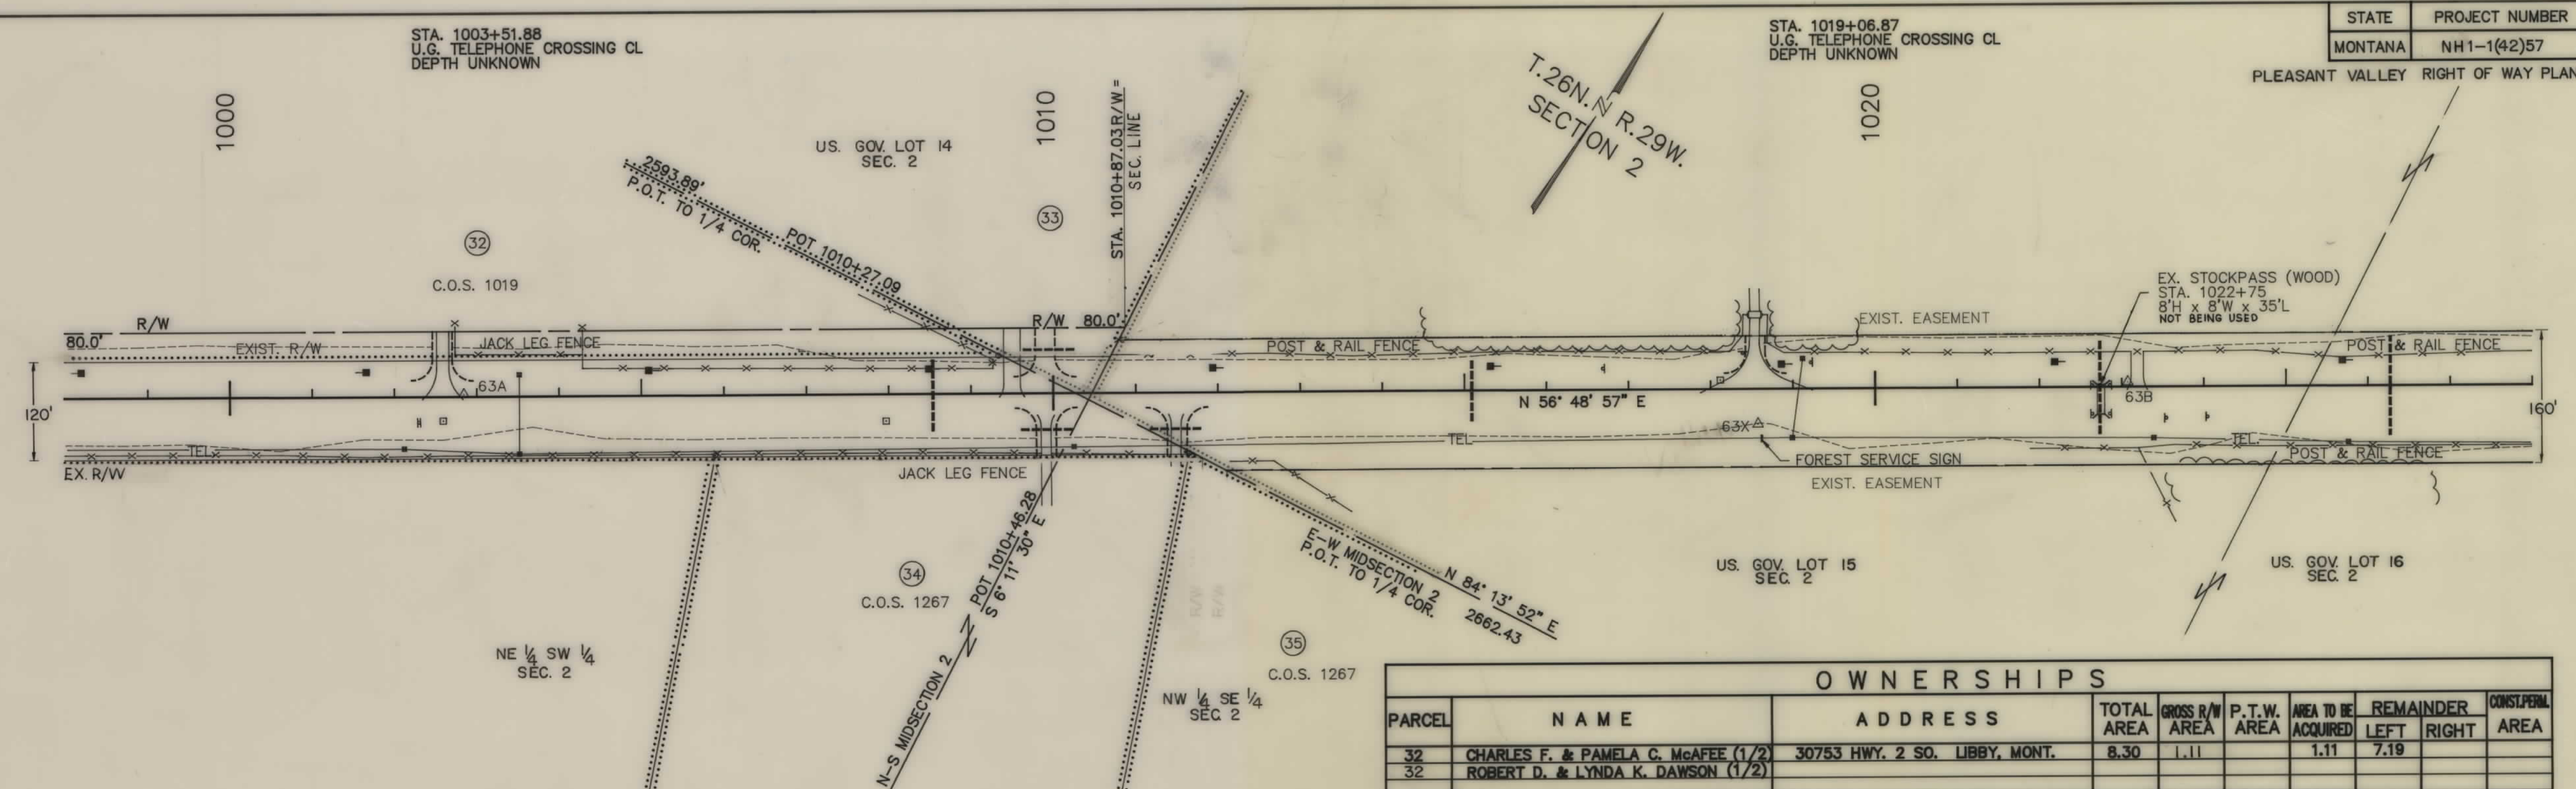

OWNERSHIPS									
PARCEL	NAME	ADDRESS	TOTAL AREA	GROSS R/W AREA	P.T.W. AREA	AREA TO BE ACQUIRED	REMAINDER LEFT	REMAINDER RIGHT	CONST. PERM. AREA
32	CHARLES F. & PAMELA C. McAFEE (1/2)	30753 HWY. 2 SO. LIBBY, MONT.	8.30	1.11		1.11	7.19		
32	ROBERT D. & LYNDY K. DAWSON (1/2)								
33	PLUM CREEK TIMBER COMPANY, 999 THIRD AVE, SUITE 2300, SEATTLE, WA, 98104			0.2346	0.0846	0.15			
34	DELETED								
35	DELETED								

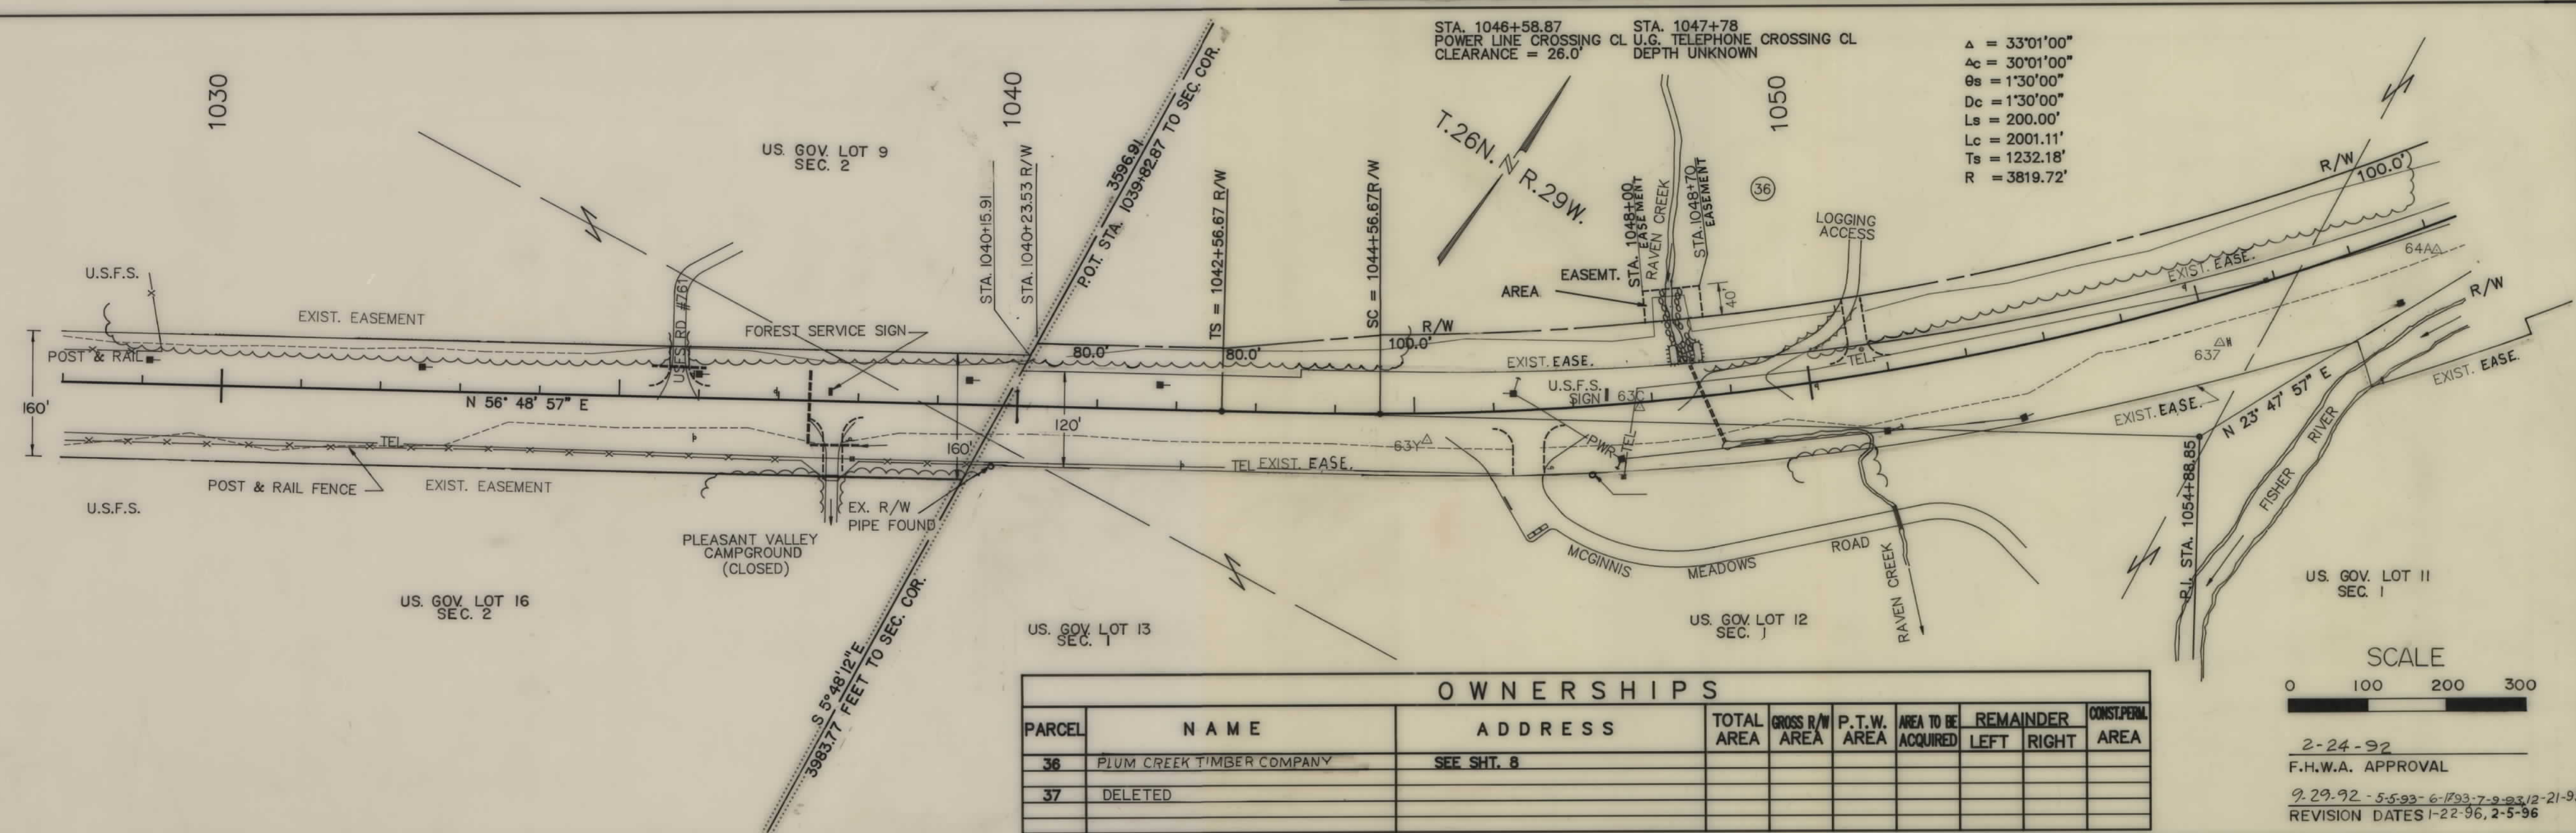

OWNERSHIPS									
PARCEL	NAME	ADDRESS	TOTAL AREA	GROSS R/W AREA	P.T.W. AREA	AREA TO BE ACQUIRED	REMAINDER LEFT	REMAINDER RIGHT	CONST. PERM. AREA
36	PLUM CREEK TIMBER COMPANY	SEE SHT. 8							
37	DELETED								

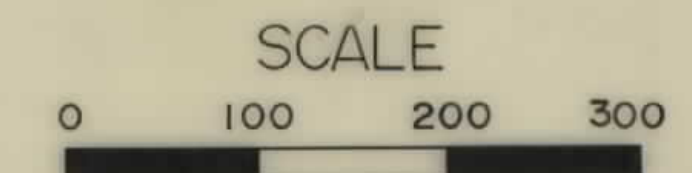

2-24-92
F.H.W.A. APPROVAL
9-29-92 - 5-5-93 - 6-17-93 - 7-9-93/12-21-95
REVISION DATES 1-22-96, 2-5-96

PLEASANT VALLEY RIGHT OF WAY PLAN

TOTAL ACRES	40.00
GROSS R/W	2.83
EXISTING R/W ACRES	1.82
NET R/W ACRES	1.01
EASEMENT/PERMIT	0
REMAINDER ON LEFT	37.12
REMAINDER ON RIGHT	0.05

OWNERSHIPS							
PARCEL	NAME	ADDRESS	TOTAL AREA	GROSS R/W AREA	P.T.W. AREA	AREA TO BE ACQUIRED	REMAINDER LEFT RIGHT
36	PLUM CREEK TIMBER COMPANY	999 THIRD AVE. SUITE 2300 SEATTLE, WA. 98104		26.80 AC	16.04 AC	10.76	
37	DELETED						
1,2	10, 13, 24, 26, 36	COMBINED AREA -					

* PURCHASED AS EASEMENT

$\Delta = 25^{\circ}00'00''$ LT.
 $\Delta_c = 21^{\circ}00'00''$
 $\theta_s = 2^{\circ}00'00''$
 $D_c = 2^{\circ}00'00''$
 $L_s = 200.00'$
 $L_c = 1050.00'$
 $T_s = 735.23'$
 $R = 2864.79'$

SW 1/4 SE 1/4 SEC. 36
 $\Delta = 39^{\circ}50'00''$
 $\Delta_c = 29^{\circ}50'00''$
 $\theta_s = 5^{\circ}00'00''$
 $D_c = 4^{\circ}00'00''$
 $L_s = 250.00'$
 $L_c = 745.83'$
 $T_s = 644.62'$
 $R = 1432.39'$

$\Delta = 33^{\circ}01'00''$
 $\Delta_c = 30^{\circ}01'00''$
 $\theta_s = 1^{\circ}30'00''$
 $D_c = 1^{\circ}30'00''$
 $L_s = 200.00'$
 $L_c = 2001.11'$
 $T_s = 1232.18'$
 $R = 3819.72'$

TOTAL ACRES	40.00
GROSS R/W	7.15
EXISTING R/W ACRES	3.01
NET R/W ACRES	4.14
EASEMENT/PERMIT	0
REMAINDER ON LEFT	32.10
REMAINDER ON RIGHT	0.75

TOTAL ACRES	40.00
GROSS R/W	7.68
EXISTING R/W ACRES	6.78
NET R/W ACRES	0.87
EASEMENT/PERMIT	0
REMAINDER ON LEFT	3.49
REMAINDER ON RIGHT	28.86


STA. 1089+85.74
GUY-WIRE CROSSING CL
CLEARANCE = 22.20'

TOTAL ACRES	40.00
GROSS R/W	2.83
EXISTING R/W ACRES	1.82
NET R/W ACRES	1.01
EASEMENT/PERMIT	0
REMAINDER ON LEFT	37.12
REMAINDER ON RIGHT	0.05

OWNERSHIPS							
PARCEL	NAME	ADDRESS	TOTAL AREA	GROSS R/W AREA	P.T.W. AREA	AREA TO BE ACQUIRED	REMAINDER LEFT RIGHT
38	STATE OF MONTANA (SEE SHT. 9)						


TOTAL ACRES	40.00
GROSS R/W	6.62
EXISTING R/W ACRES	4.31
NET R/W ACRES	2.31
EASEMENT/PERMIT	0
REMAINDER ON LEFT	31.47
REMAINDER ON RIGHT	1.91

$\Delta = 39^{\circ}50'00''$
 $\Delta_c = 29^{\circ}50'00''$
 $\theta_s = 5^{\circ}00'00''$
 $D_c = 4^{\circ}00'00''$
 $L_s = 250.00'$
 $L_c = 745.83'$
 $T_s = 644.62'$
 $R = 1432.39'$

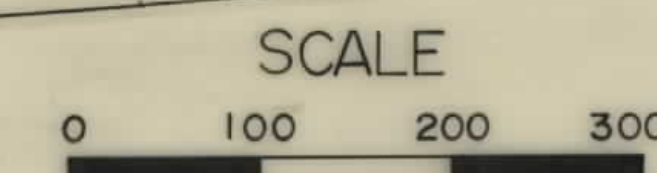

F.H.W.A. APPROVAL 2-24-92

REVISION DATES 5-5-93, 7-9-93, 12-6-94, 12-21-95, 1-22-96, 2-4-96

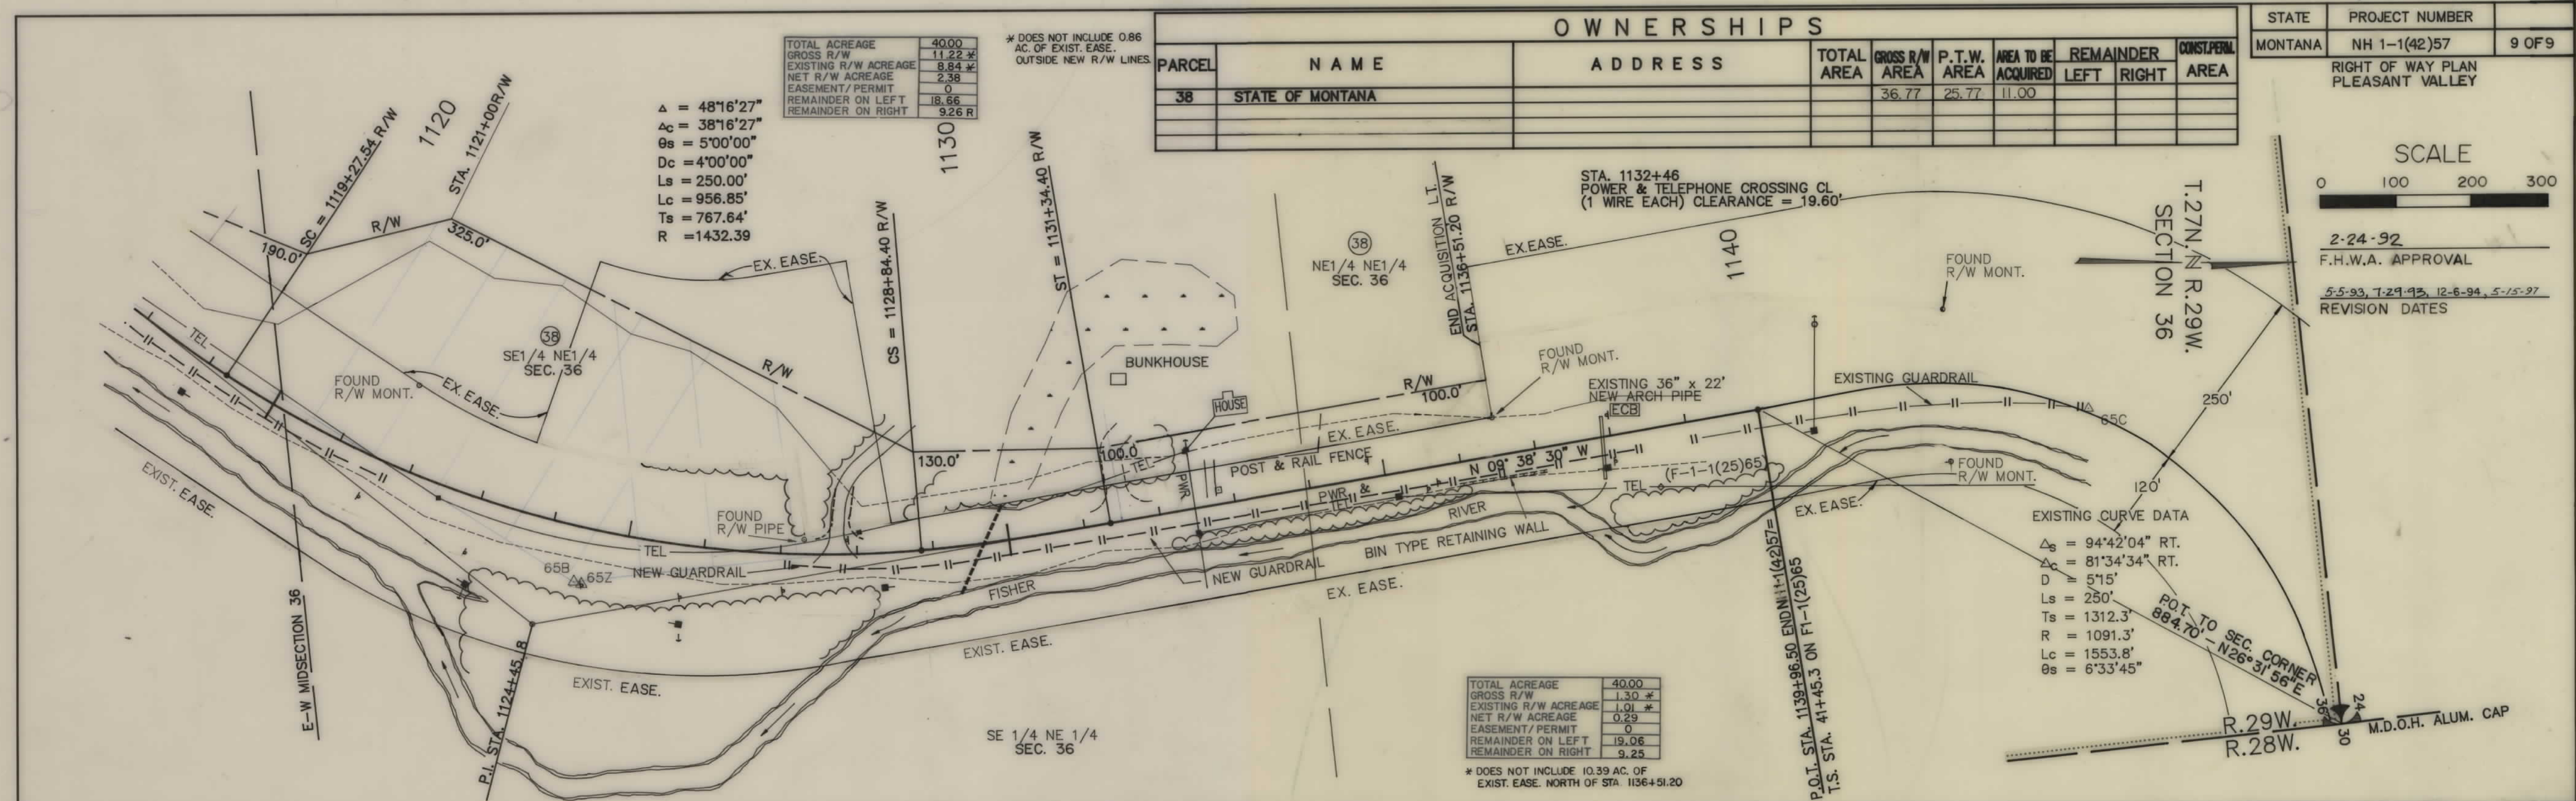

R/W LOCATION COORDINATE TABLE						
LEFT SIDE			C STA.	RIGHT SIDE		
NORTHING	EASTING	DIST.		DIST.	NORTHING	EASTING
44451.04	132204.05	80.0	712+49.6			
43292.04	132235.44	80.0	TS 724+05.46			
43098.06	132292.87	130.0	SC 726+05.46	121.23	43082.63	132042.11
42491.87	132399.59	130.0	CS 732+51.61	80.0	42432.41	132198.18
42289.94	132411.86	80.0	ST 734+51.61			
35698.54	134610.43	80.0	804+00			
35451.99	135135.41	500.0	808+00			
35167.40	135230.34	500.0	811+00			
34844.78	134895.20	80.0	813+00			
34515.47	135005.04	80.0	PC 816+47.15			
34151.06	135113.47	80.0	PT 820+22.18	100.94	34105.16	134938.44
33883.64	135255.97	150.0	TS 823+17.01	80.0	33825.30	135033.50
33700.07	135308.04	150.0	SC 825+17.01	80.0	33628.25	135089.54
33087.81	135694.96	150.0	CS 833+22.44	80.0	32921.29	135536.31
32858.49	135852.62	80.0	836+00			
			PC 837+80.62	80.0	32619.75	135887.67

R/W LOCATION COORDINATE TABLE						
LEFT SIDE			C STA.	RIGHT SIDE		
NORTHING	EASTING	DIST.		DIST.	NORTHING	EASTING
30593.42	138488.53	80.0	871+00			
30744.50	138566.48	250.0				
30546.02	139075.81	250.0	877+00			
30382.04	139030.98	80.0				
30301.27	139451.45	80.0	881+40.90			
30412.47	139984.16	200.0	887+00			
30449.58	140652.23	100.0	894+00			
			896+00	80.0	30351.77	140902.23
			897+00	100.0	30374.94	141004.70
30702.96	141196.93	100.0	CS 900+23.71			
30791.87	141373.55	80.0	ST 902+23.71			
35403.84	148425.65	80.0	986+50.00			
35600.52	148297.02	315.0				
35853.08	148683.22	315.0	991+11.44			
35656.40	148811.84	80.0				
36737.70	150465.24	80.0	1010+87.03			

R/W LOCATION COORDINATE TABLE						
LEFT SIDE			C STA.	RIGHT SIDE		
NORTHING	EASTING	DIST.		DIST.	NORTHING	EASTING
38361.78	152948.58	80.0	1040+54.28			
38472.55	153117.96	80.0	TS 1042+56.67			
38598.74	153271.27	100.0	SC 1044+56.67			
40067.87	154517.50	100.0	CS 1064+57.78			
40239.70	154617.01	80.0	ST 1066+57.78			
40395.78	154685.85	80.0	TS 1068+28.36			
40577.11	154763.38	80.0	SC 1070+28.36			
40733.79	154820.61	80.0	1072+00			
41765.21	154750.39	290.0	ST 1082+78.36			
42405.19	154973.53	80.0	1089+00			
43014.03	155207.13	80.0	CS 1095+24.35			
43778.36	155744.30	130.0	1104+50.00			
43973.65	155900.38	130.0	1107+00			
44239.22	156048.62	180.0	1110+00			
44364.24	156212.54	130.0	1112+00			
44737.28	156510.68	130.0	TS 1116+77.54			
44961.03	156604.32	190.0	SC 1119+27.54			
45150.98	156558.91	325.0	1121+00			
45754.54	156868.02	130.0	CS 1128+84.40			
45995.83	156864.33	100.0	ST 1131+34.40			
46505.31	156777.78	100.0	1136+51.20			

REVISION DATES: 3-26-97