


**PLANS
NOT
TO
SCALE**

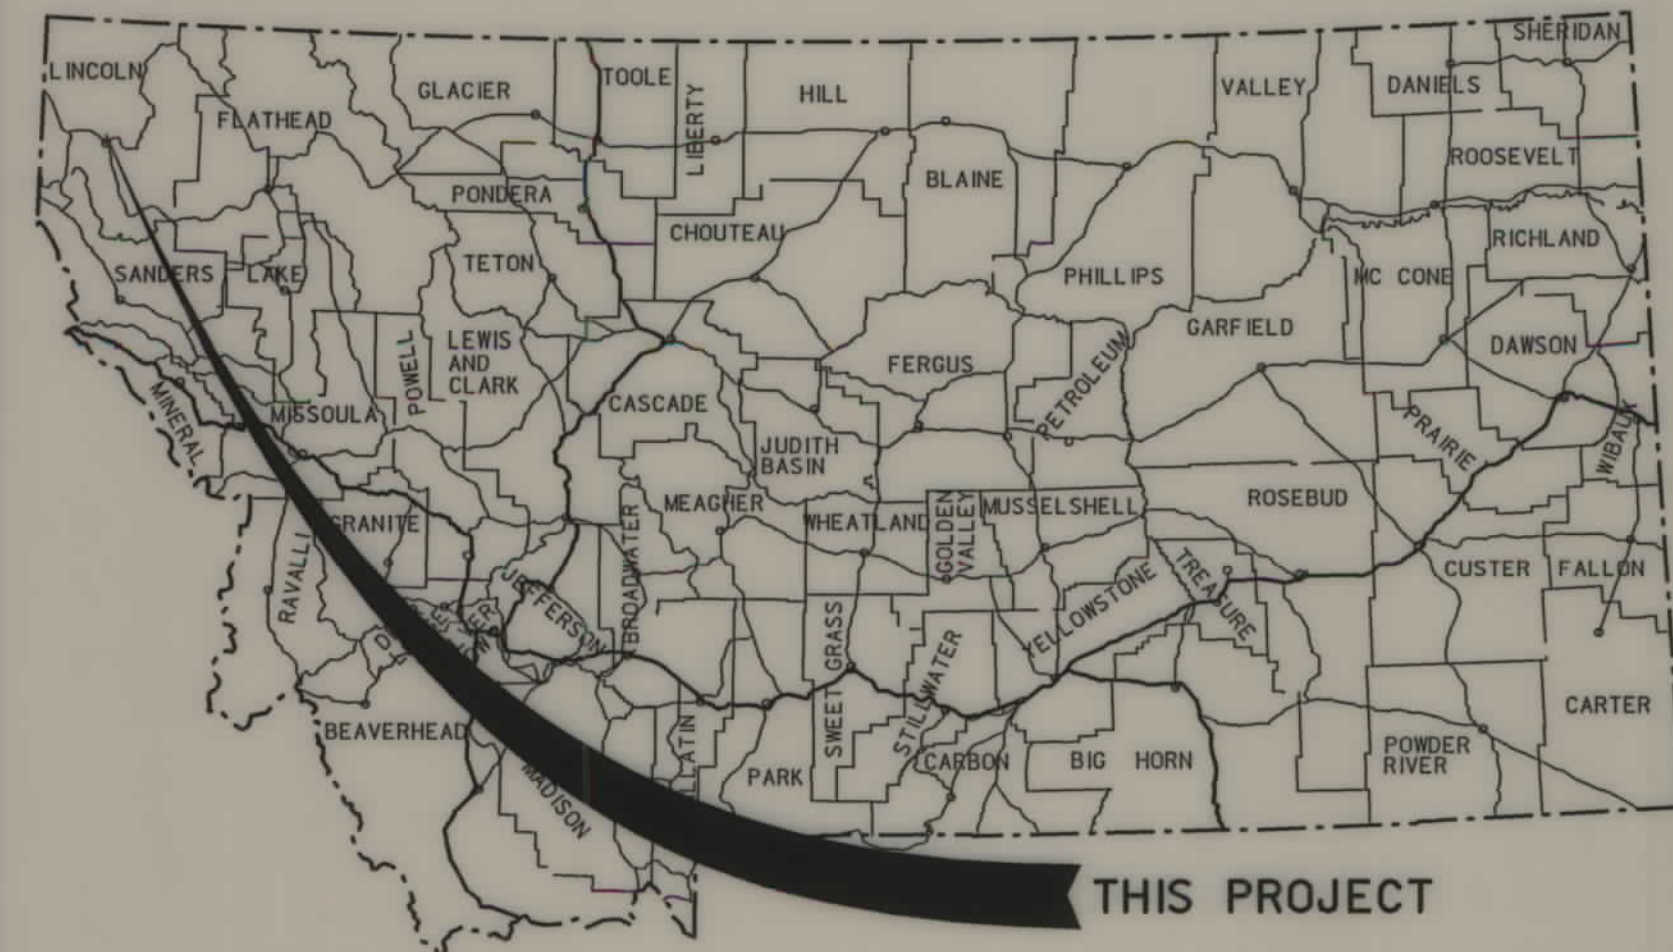


MONTANA DEPARTMENT OF TRANSPORTATION

STATE	RIGHT OF WAY ID.	SHEET NO.	TOTAL SHEETS
MONTANA	NH 1-1(72)32	1	5
PROJECT NUMBER 4576-072			
SIGNAL UPGRADE - LIBBY			

RIGHT OF WAY PLAN OF FEDERAL AID PROJECT NH 1-1(72)32 SIGNAL UPGRADE - LIBBY LINCOLN COUNTY

NA Kilometers

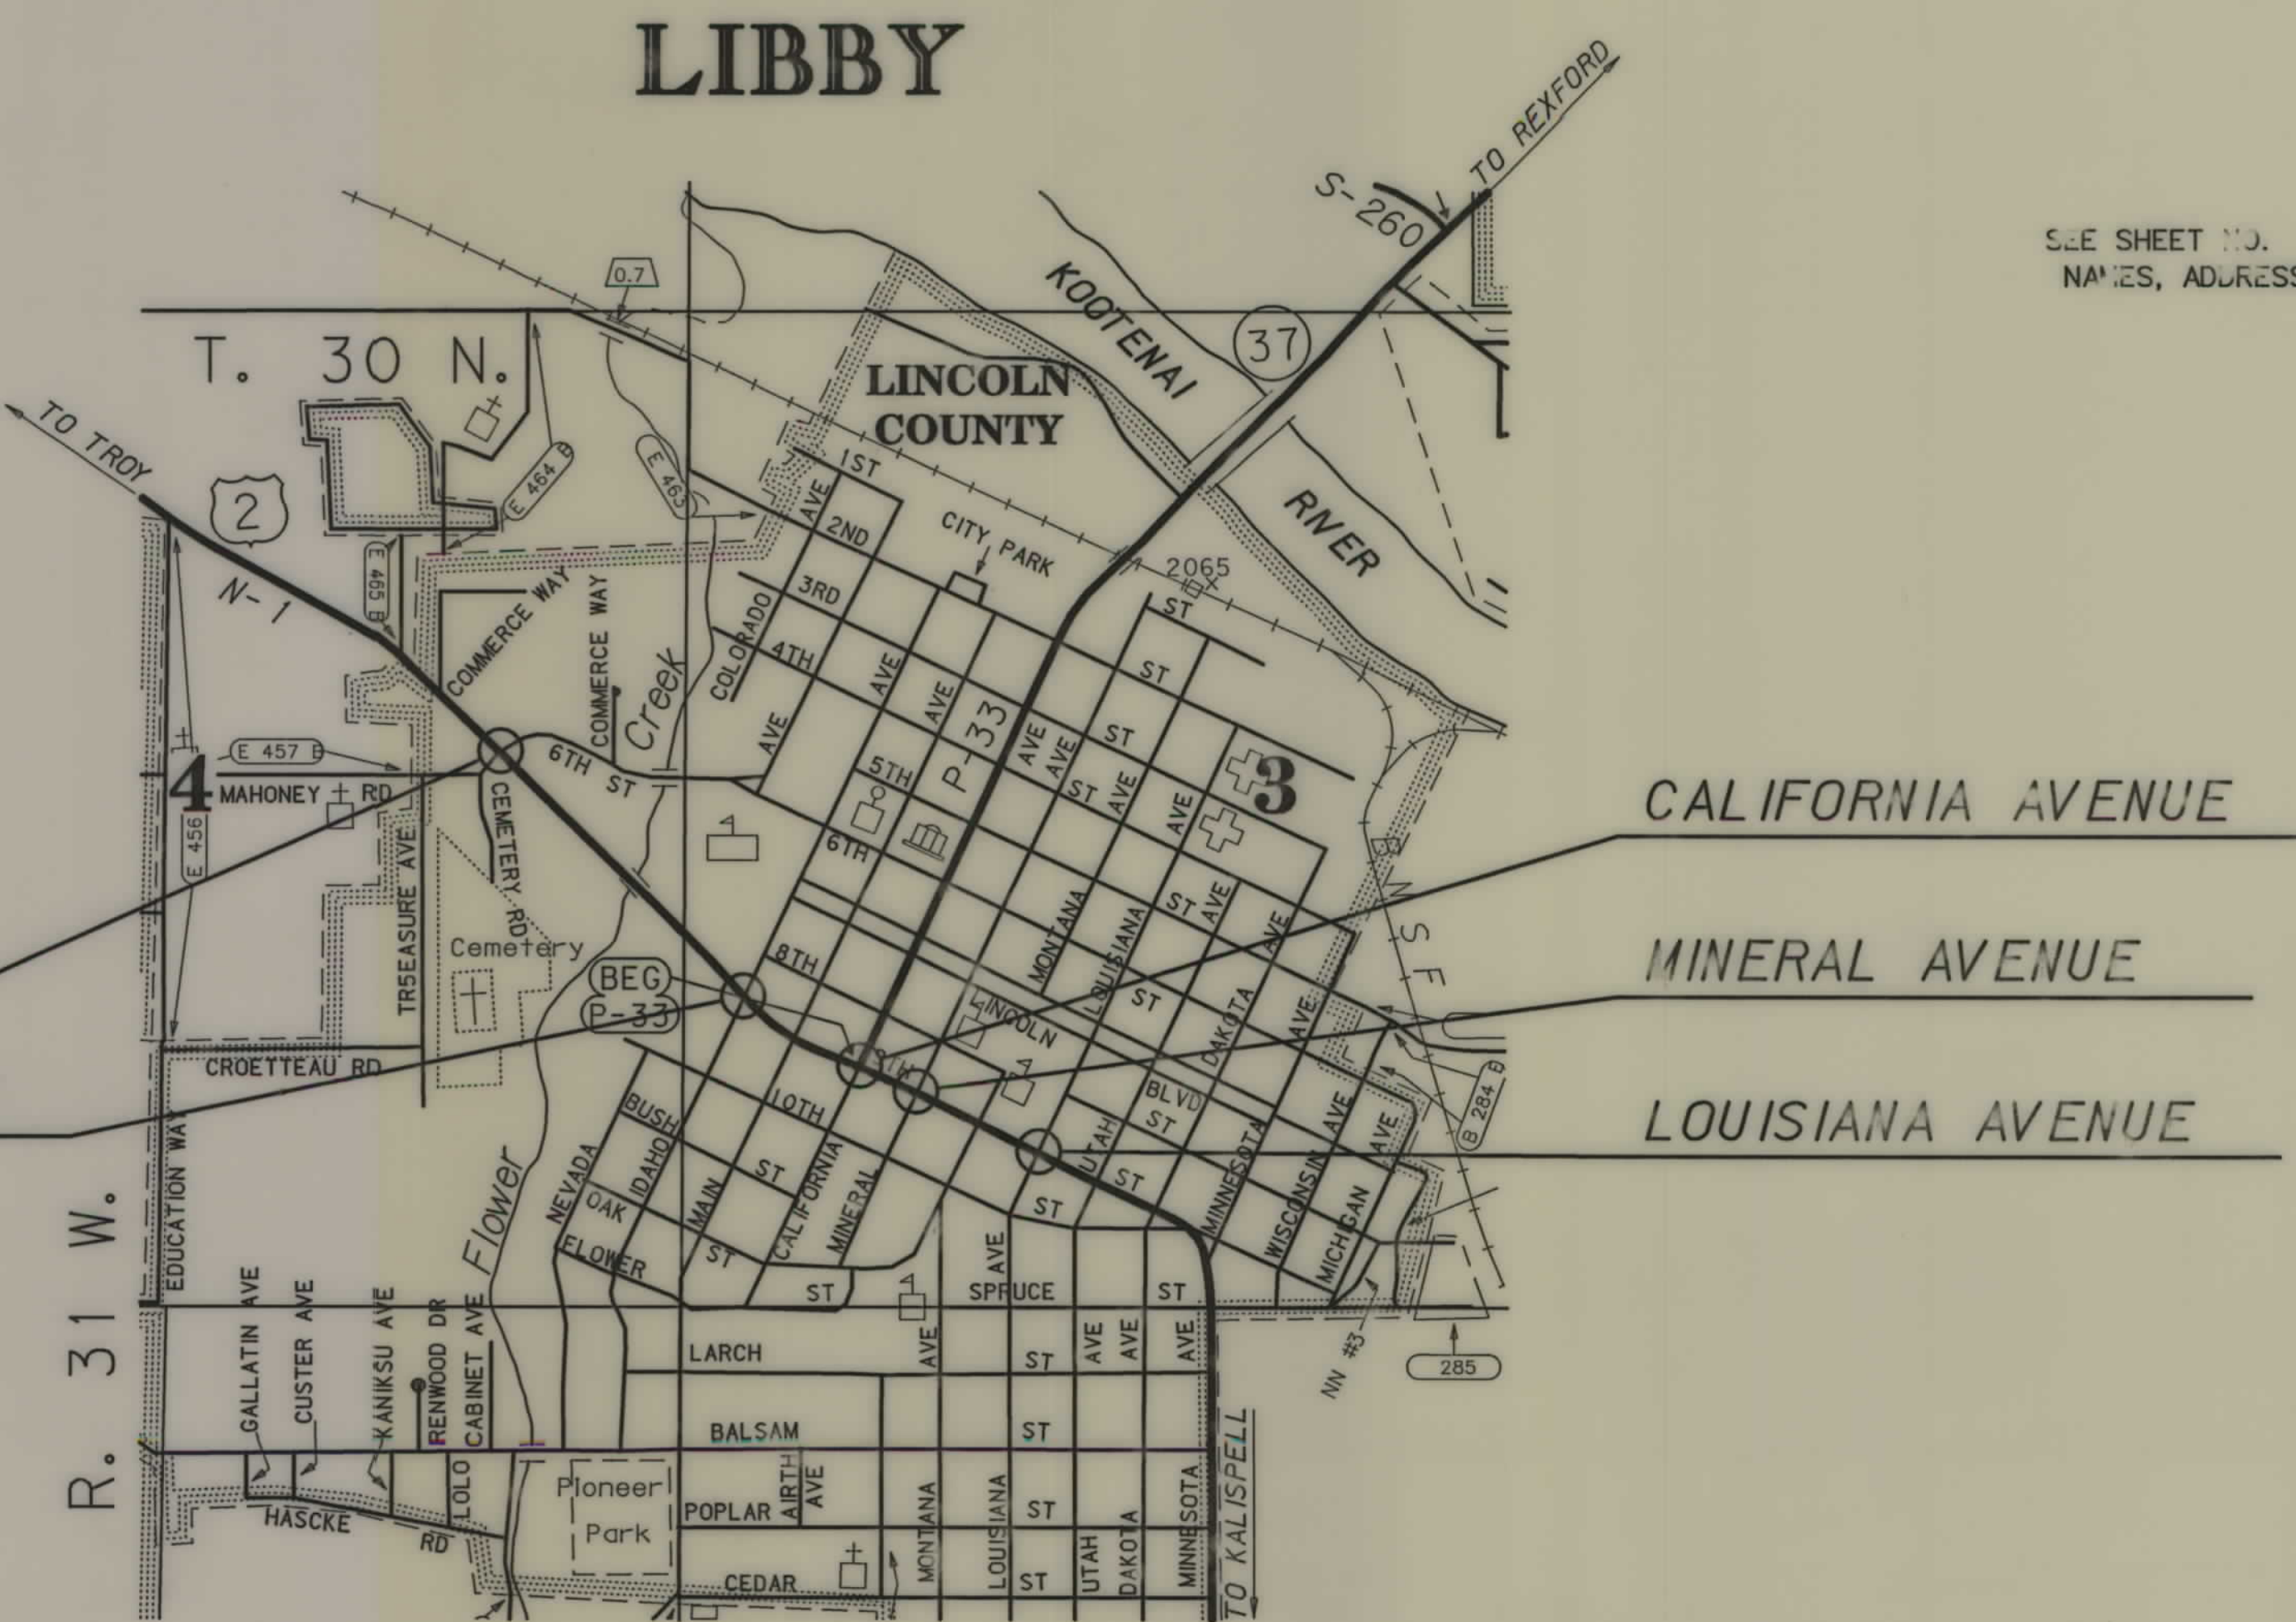

SEE SHEET NO. 2 FOR OWNERSHIP
NAMES, ADDRESSES, AREAS, ETC.

CONVENTIONAL SIGNS

PROPOSED RIGHT OF WAY LINE	---
EXISTING RIGHT OF WAY LINE	---
RAILROAD RIGHT OF WAY LINE	---
RIGHT OF WAY BASELINE	---
STK'D CENTERLINE	---
SECTION LINE	---
OWNERSHIP BOUNDARY	---
FULL ACCESS CONTROL	AC AC
LIMITED ACCESS CONTROL	/// ///
EXISTING ACCESS CONTROL	/// ///
PRESENT TRAVELED WAY (P.T.W.)	---
FENCE LINE	---
EXISTING GUARDRAIL	---
PROPOSED GUARDRAIL	---
GATE IN FENCE	---
CATTLE GUARD: EXIST. - PROPOSED	---
SECTION CORNER	FOUND UNFOUND
1/4 SECTION CORNER	---
CLOSING CORNER	---
MEANDER CORNER	---
CENTER OF SECTION	---
RIGHT OF WAY MONUMENT	---
PROPERTY CORNER PIN	---
POWER POLE IN PLACE	---
TELEPHONE POLE IN PLACE	---
TELEGRAPH POLE IN PLACE	---
LIGHT POLE	---
PROPOSED CULVERT	---
EXISTING CULVERT	---
OUTLET DITCH	---
INLET DITCH	---
EXISTING DITCH	---
CHANNEL CHANGES	---
DITCH BLOCK	---
RIPRAP	---
BRIDGES	---
RAILROADS	---
PARCEL NUMBERS	---
APPROACH: EXIST.- PROPOSED	---

ASSOCIATED PROJECT ID.
NH 1-1(67)32 P.E.

RELATED PROJECTS
F-250(7)

FHWAMDT APPROVAL	3-04-04
MAP REVISED	

NOTES: 1. ALL MEASUREMENTS ARE METRIC EXCEPT AS NOTED



RDROW

c:\dgm\4576\row\RD01.dgn
5/20/2005
10:45:09 AM
NCP - U2112

OWNERSHIP																			
PARCEL	NAME	ADDRESS	TOTAL	AREA	GROSS R/W AREA		EX. EASE. AREA		NET AREA		REMAINDER				CONST. PMT. AREA		EASE. AREA		SHEET NO.
			METRIC	ENGLISH	METRIC	ENGLISH	METRIC	ENGLISH	METRIC	ENGLISH	LEFT		RIGHT		METRIC	ENGLISH	METRIC	ENGLISH	
											METRIC	ENGLISH	METRIC	ENGLISH					
1	4 B'S RESTAURANTS, INC., A MONTANA CORPORATION, OF MISSOULA, MT	P. O. BOX 7369, MISSOULA, MT 59807-7369	4646 m²	50009 ft²	34 m²	366 ft²			34 m²	366 ft²	4612 m²	49643 ft²			65 m²	700 ft²			3
2	JACK O. & DEBRA K. DeSHAZER	P. O. BOX 1448, LIBBY, MT 59923-1448	4145 m²	44616 ft²	67 m²	721 ft²			67 m²	721 ft²	4078 m²	43895 ft²			91 m²	980 ft²			3
3	LIBBY HIGH SCHOOL DISTRICT NO. 4	724 LOUISIANA AVE. LIBBY, MT 59923-2106													22 m²	237 ft²			3
4	HERITAGE BANK	P.O.BOX 2779, GREAT FALLS, MT 59403-2779													48 m²	517 ft²			3
5	DONALD W. & VIRGINIA MOEN	P.O.BOX 973, LIBBY, MT 59923-0973													25 m²	269 ft²			3
6	ARLENE & JOHN CURTIS JONES	1893 GRANITE CREEK ROAD, LIBBY, MT 59923-9217	86 m²	926 ft²	4 m²	43 ft²			4 m²	43 ft²			82 m²	883 ft²	50 m²	538 ft²			3
7	DAVE A. ADKINS	95 WOOD WAY AVE. LIBBY, MT 59923-2950													13 m²	140 ft²			4
8	ARDELL W. & SHERYL L. FILLER AKA ARDELL & SHERYL FILLER, TRUSTEES OF THE FILLER FAMILY TRUST	115 W. CEDAR STREET, LIBBY, MT 59923-2608													14 m²	151 ft²			4
9	ARDELL & SHERYL FILLER AKA ARDELL W. & SHERYL L. FILLER, TRUSTEES OF THE FILLER FAMILY TRUST	115 W. CEDAR STREET, LIBBY, MT 59923-2608													14 m²	151 ft²			4
8-9	COMBINATION PARCEL														28 m²	301 ft²			4
10	GPI PROPERTIES 1995, LLC, A NORTH CAROLINA LIMITED LIABILITY COMPANY	2635 MILLBROOK ROAD, RALEIGH, NC 27604	1473 m²	15855 ft²	30 m²	323 ft²			30 m²	323 ft²			1443 m²	15532 ft²	57 m²	614 ft²			4
11	STEVE L. BRYANT	327 KOOTENAI DRIVE, LIBBY, MT 59923-9372													210 m²	2260 ft²			4
12	HIGH PLAINS PIZZA, INC., A KANSAS CORPORATION	P. O. BOX 2438, LIBERAL, KS 67905-2438	1768 m²	19031 ft²	27 m²	291 ft²			27 m²	291 ft²			1741 m²	18740 ft²	45 m²	484 ft²			4
13	EVELYN FLEMMER NPI- GEORGE E. & JOANNE D. CLARK	808 MINERAL AVE., LIBBY, MT 59923													10 m²	108 ft²			4
14	LARRY H. & SHARON K. BELLER	820 MINERAL AVENUE, LIBBY, MT 59923-1945													146 m²	1572 ft²			4
15	HIGH PLAINS PIZZA, INC., A KANSAS CORPORATION	P. O. BOX 2438, LIBERAL, KS 67905-2438													51 m²	549 ft²			4
12-15	COMBINATION PARCEL				27 m²	291 ft²			27 m²	291 ft²					96 m²	1033 ft²			4
16	MONTANA SILVER & GOLD, INCORPORATED	102 EAST 9TH STREET, LIBBY, MT 59923													59 m²	635 ft²			4
17	NEIL C. MILNER & SETH C. MILNER	P.O. BOX 891, LIBBY, MT 59923-0891													23 m²	248 ft²			4
18	LIBBY HIGH SCHOOL DISTRICT NO. 4	724 LOUISIANA AVE. LIBBY, MT 59923-2106			30 m²	323 ft²			30 m²	323 ft²					50 m²	538 ft²			5
3-18	COMBINATION PARCEL				30 m²	323 ft²			30 m²	323 ft²					72 m²	775 ft²			3, 5
19	DENNIE & RHONDA SHELLY	P.O.BOX 1441, LIBBY, MT 59923-1441	1768 m²	19031 ft²	8 m²	86 ft²			8 m²	86 ft²			1760 m²	18945 ft²	80 m²	861 ft²			5
20	JAMES G. SICHTING	376 DOAK CREEK ROAD, LIBBY, MT 59923-9483	590 m²	6351 ft²	30 m²	323 ft²			30 m²	323 ft²	560 m²	6028 ft²			39 m²	420 ft²			5
21	McDONALD'S CORPORATION, A DELAWARE CORPORATION	1110 US HWY 2 WEST LIBBY, MT 59901-3410	2663 m²	28664 ft²	3 m²	32 ft²			3 m²	32 ft²			2660 m²	28632 ft²	71 m²	764 ft²			5
11A	JEFF AITKEN	1402 HWY. 200, NOXON, MT 59853	1156 m²	12443 ft²													1 m²	11 ft²	4

STATE	RIGHT OF WAY ID.	SHEET NO.	TOTAL SHEETS
MONTANA	NH 1-1(72)32	2	5
PROJECT NUMBER 4576-072			
SIGNAL UPGRADE - LIBBY			

- NOTES: 1. ALL MEASUREMENTS ARE METRIC EXCEPT AS NOTED
2. THE PROPOSED R/W LINE WHERE A SPIRAL CURVE TRANSITION IS USED IS A CHORD RATHER THAN A CONCENTRIC CURVE.
3. THE ENGLISH AREAS ARE FOR INFORMATIONAL PURPOSES ONLY.
4. ALL STATIONS AND OFFSETS FOR R/W BREAKS ARE IN REFERENCE TO THE R/W BASELINE.


BACKSLOPE LIMITS INCLUDE ROUNDING	
CONSTRUCTION LIMITS:	
FHWA/DOT APPROVAL	3-04-04
MAP REVISED	5-18-05

MONTANA
DEPARTMENT OF TRANSPORTATION

RIGHT OF WAY PLAN
LINCOLN COUNTY

SEE SHEET NO. 2 FOR OWNERSHIP NAMES, ADDRESSES, AREAS, ETC.

STATE	RIGHT OF WAY ID.	SHEET NO.	TOTAL SHEETS
MONTANA	NH 1-1(72)32	3	5
PROJECT NUMBER 4576-072			
SIGNAL UPGRADE - LIBBY			

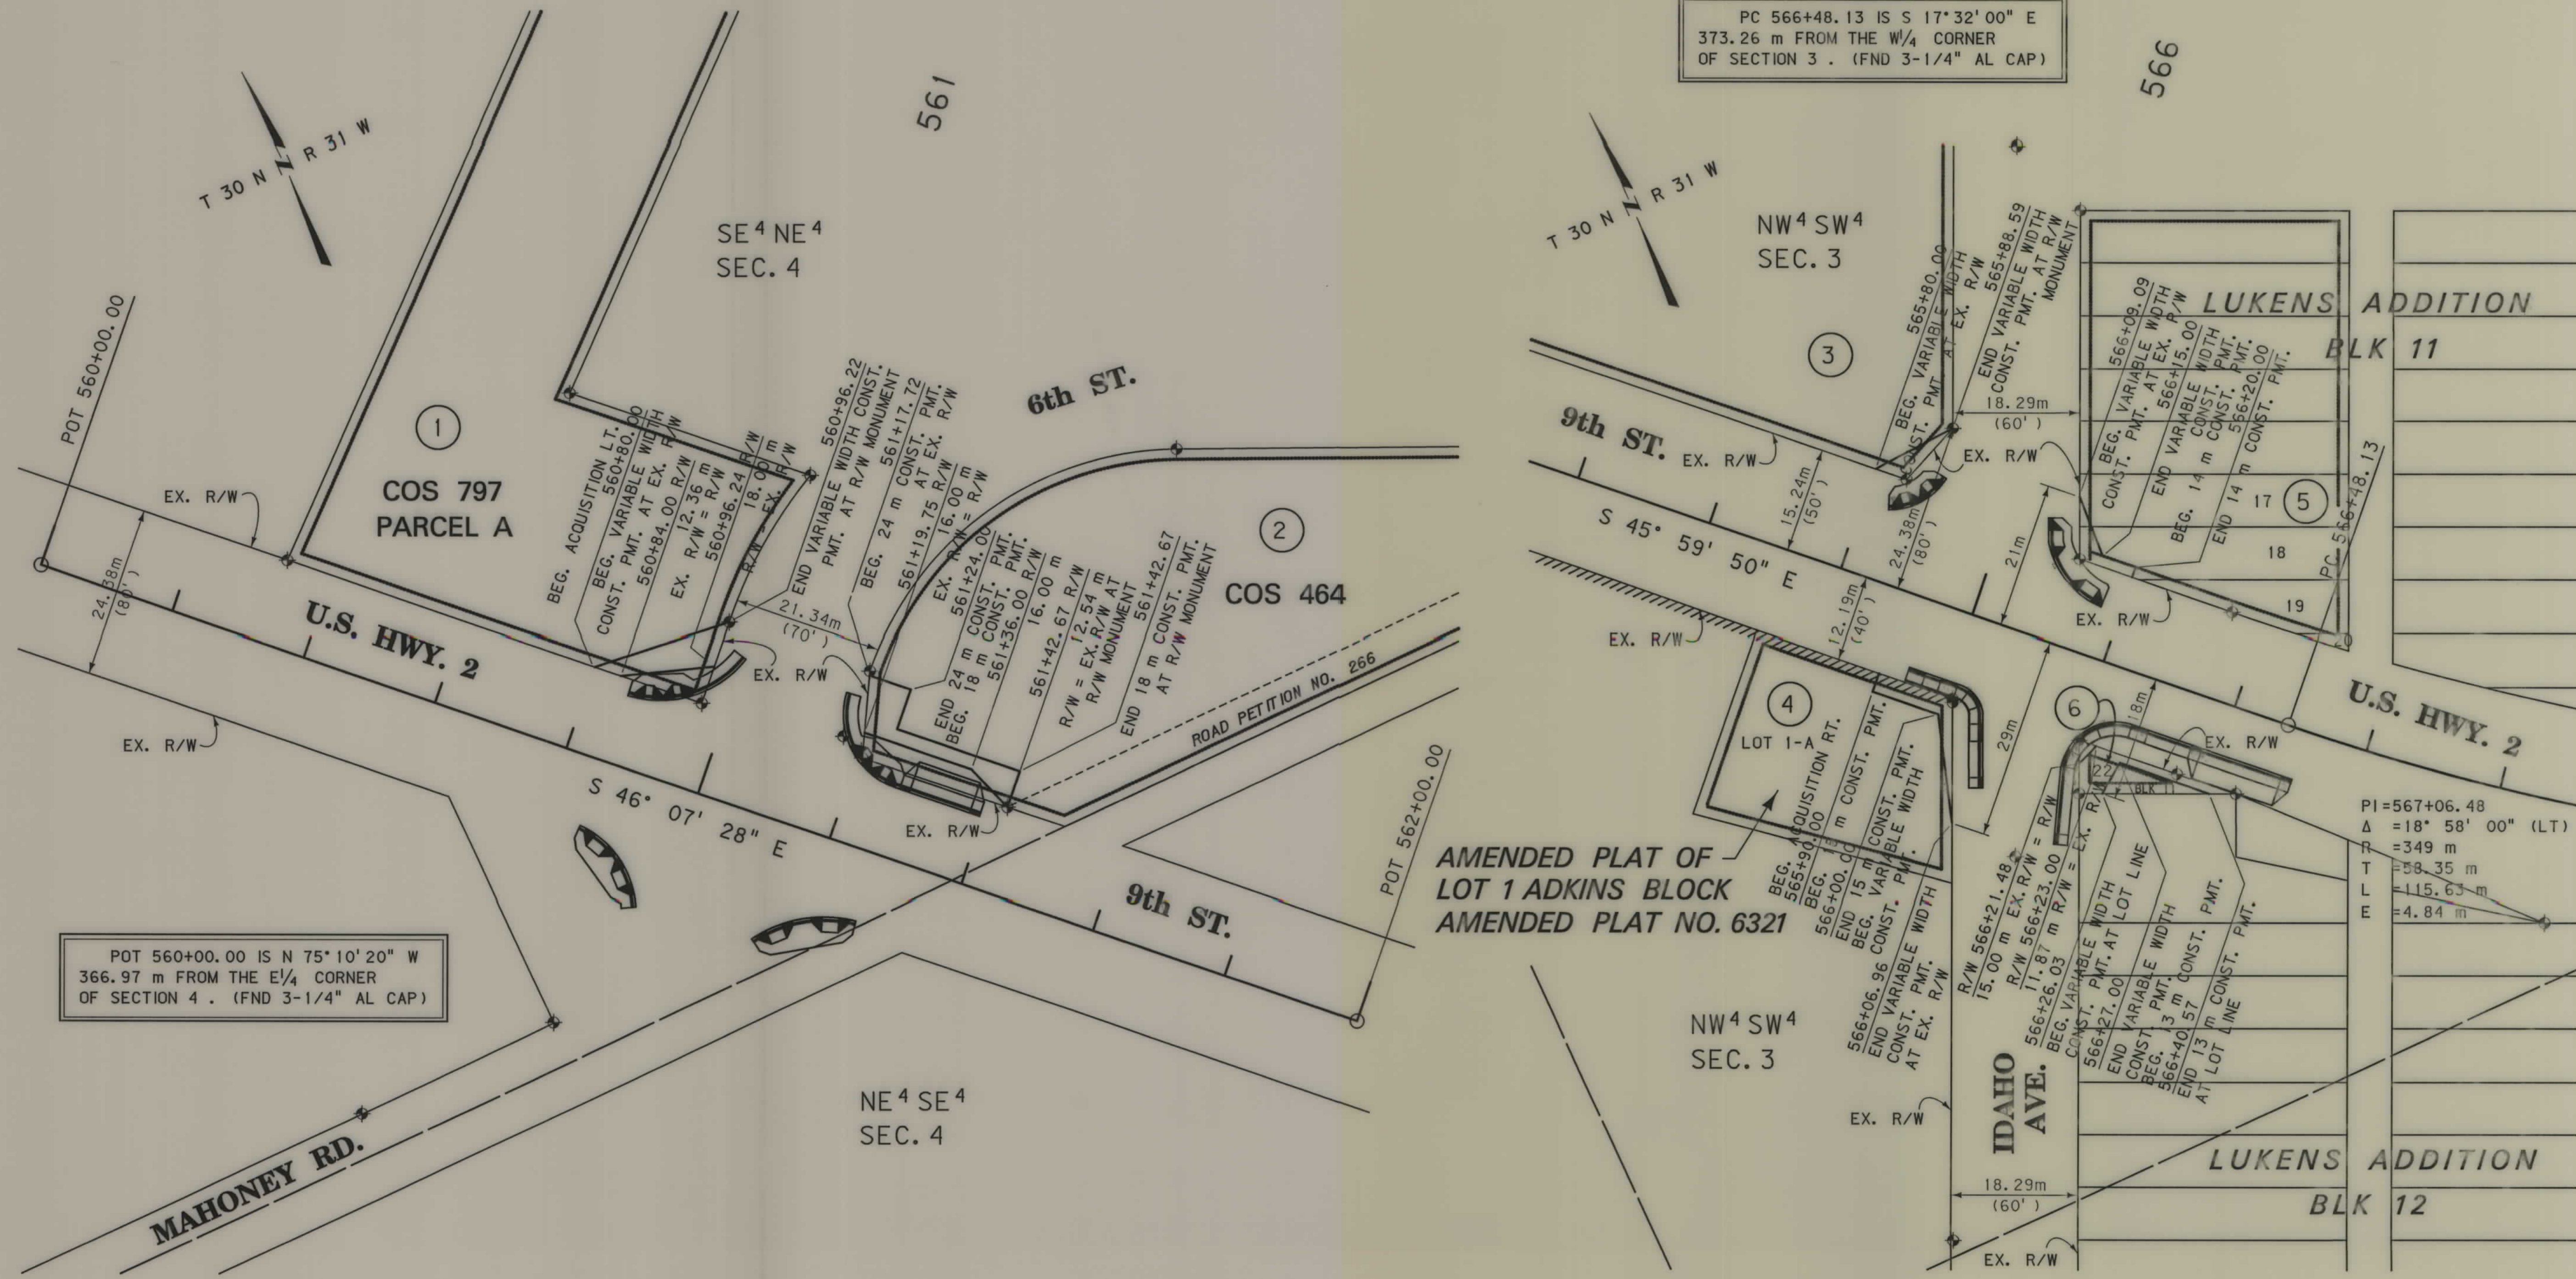

AMENDED PLAT OF
LOT 1 ADKINS BLOCK
AMENDED PLAT NO. 6321

- NOTES:
1. ALL MEASUREMENTS ARE METRIC EXCEPT AS NOTED
 2. THE PROPOSED R/W LINE WHERE A SPIRAL CURVE TRANSITION IS USED IS A CHORD RATHER THAN A CONCENTRIC CURVE.
 3. THE ENGLISH AREAS ARE FOR INFORMATIONAL PURPOSES ONLY.
 4. ALL STATIONS AND OFFSETS FOR R/W BREAKS ARE IN REFERENCE TO THE R/W BASELINE.

BACKSLOPE LIMITS INCLUDE ROUNDING	TOP OF CUT
CONSTRUCTION LIMITS:	CUT SECTION
	TOE OF FILL
FHWA/DOT APPROVAL	3-04-04
MAP REVISED	


MONTANA
DEPARTMENT OF TRANSPORTATION

RIGHT OF WAY PLAN
LINCOLN COUNTY
SCALE 1:500

25M 50M

SEE SHEET NO. 2 FOR OWNERSHIP NAMES, ADDRESSES, AREAS, ETC.

STATE	RIGHT OF WAY ID.	SHEET NO.	TOTAL SHEETS
MONTANA	NH 1-17232	4	5
PROJECT NUMBER 4576-072			
SIGNAL UPGRADE - LIBBY			

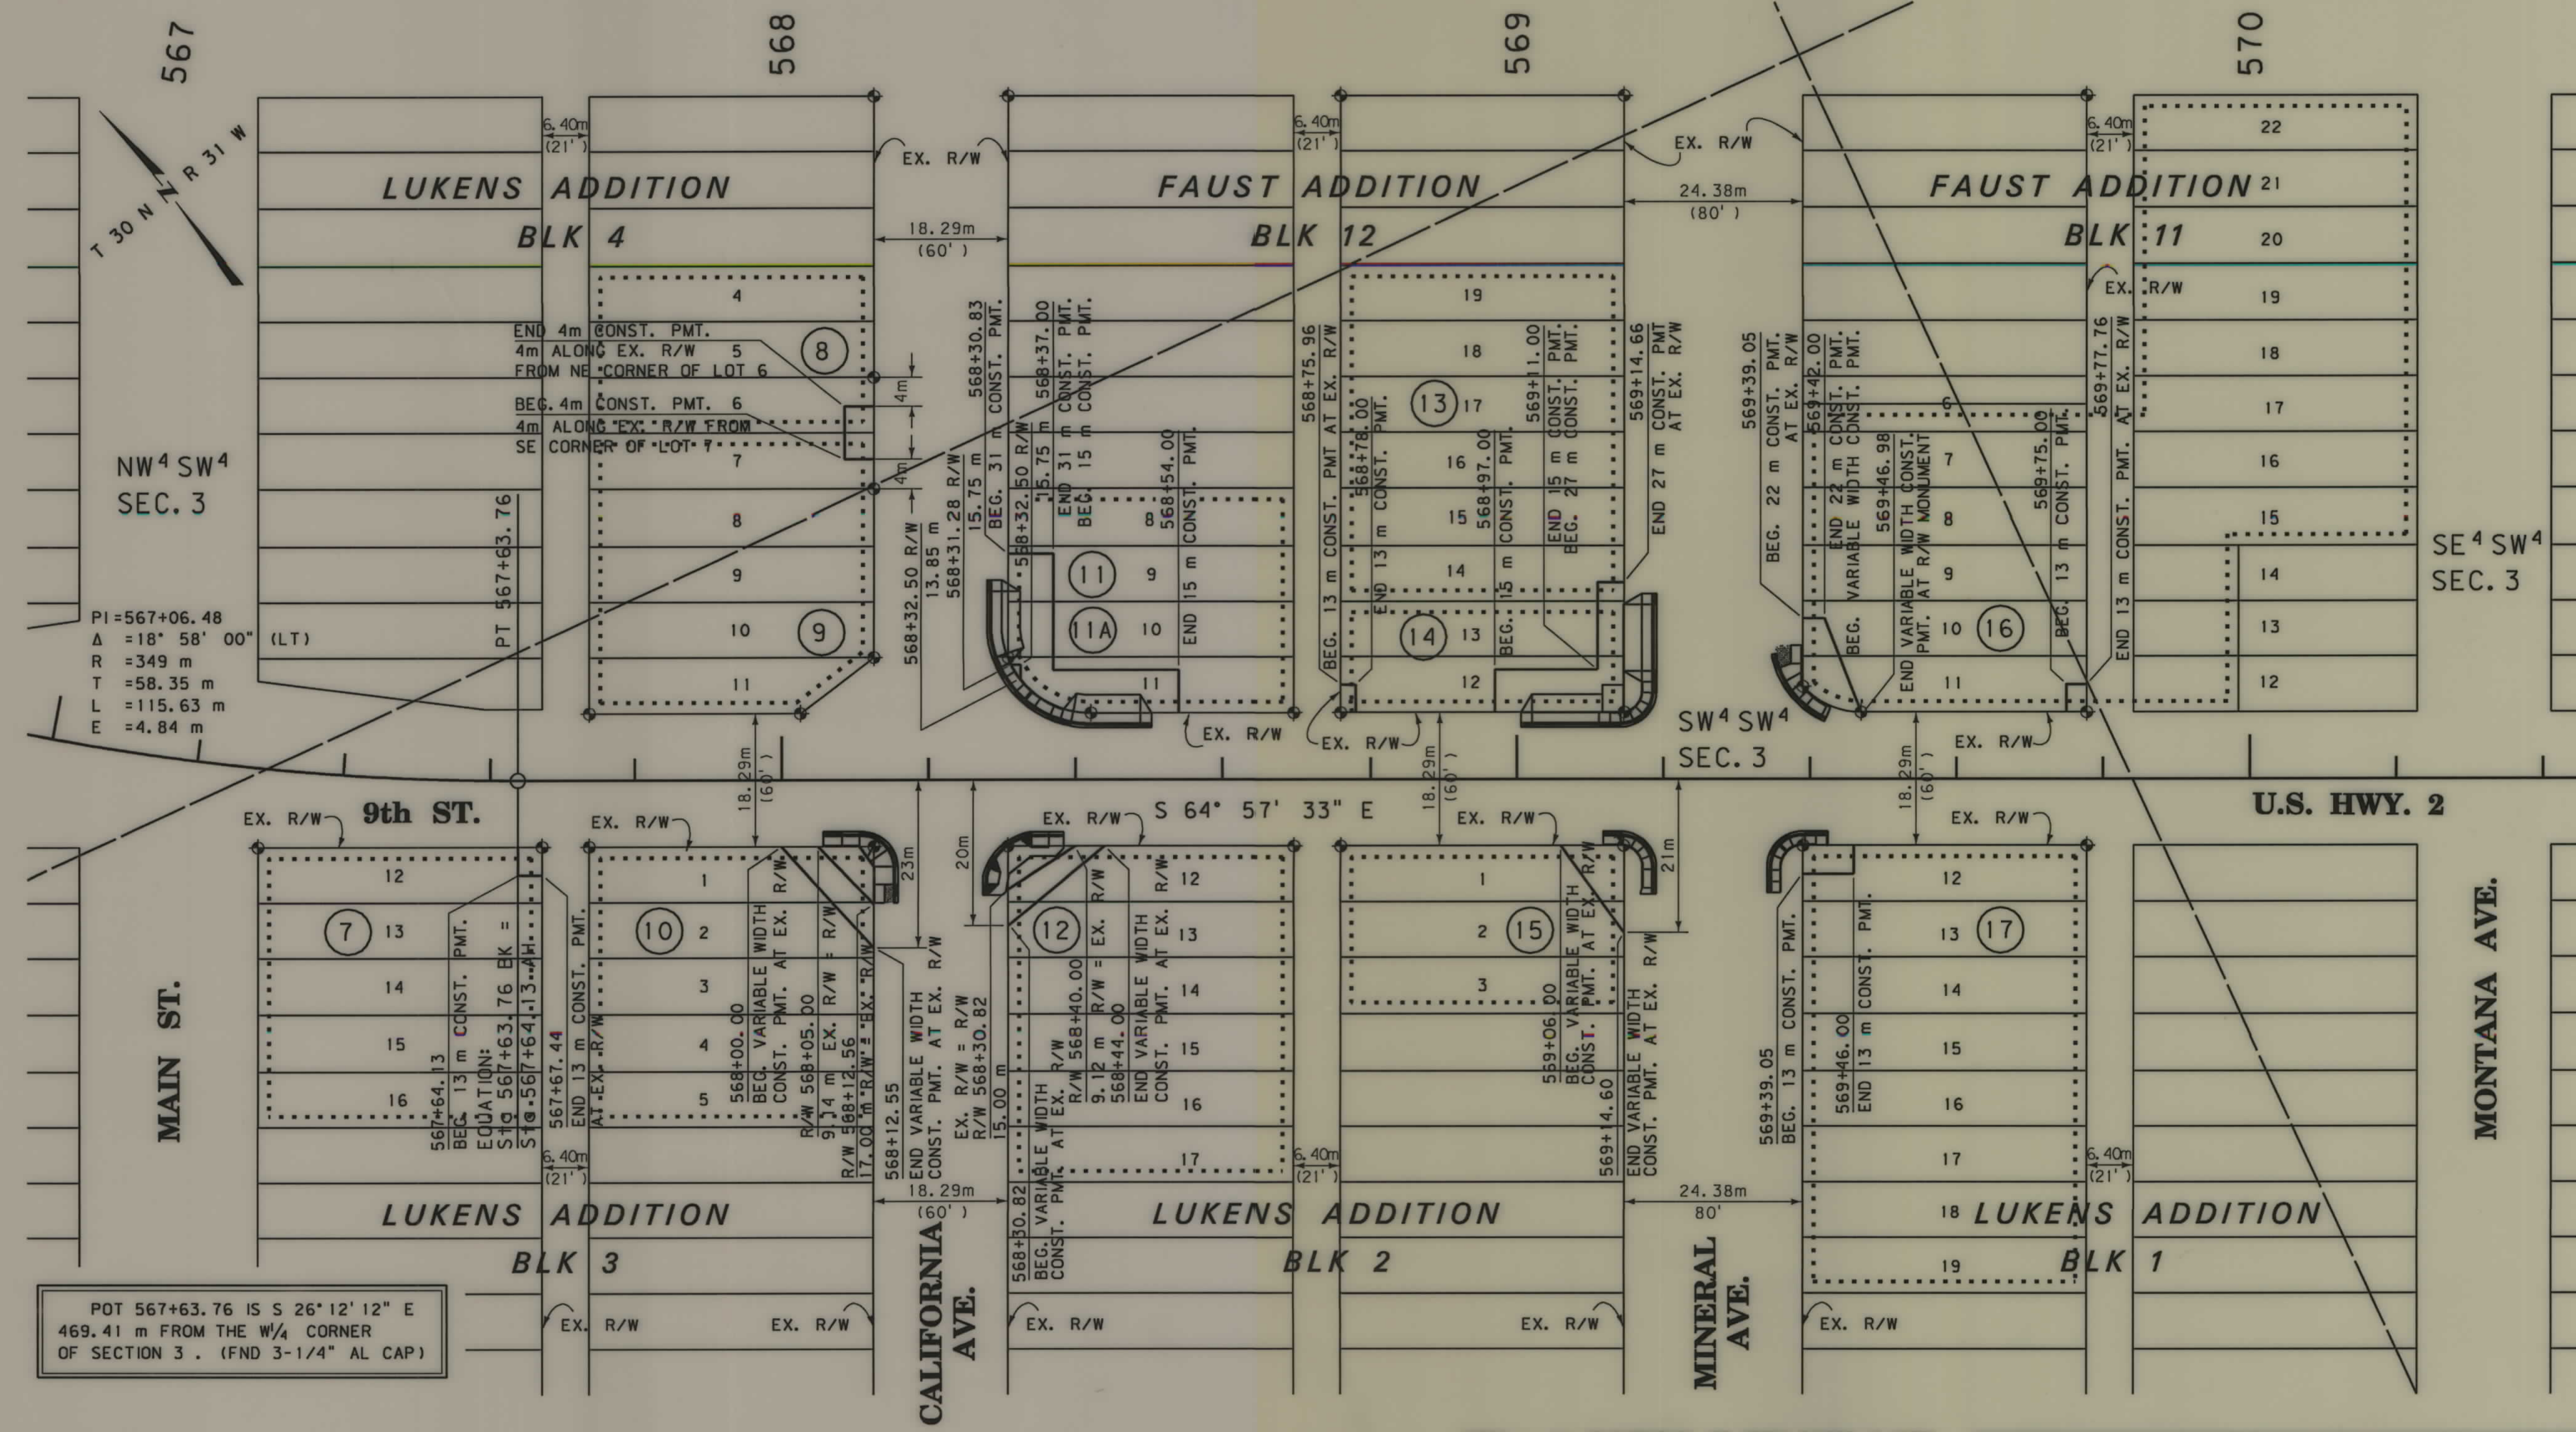

POT 567+63.76 IS S 26°12'12" E
469.41 m FROM THE W/4 CORNER
OF SECTION 3. (FND 3-1/4" AL CAP)

- NOTES:
1. ALL MEASUREMENTS ARE METRIC EXCEPT AS NOTED
 2. THE PROPOSED R/W LINE WHERE A SPIRAL CURVE TRANSITION IS USED IS A CHORD RATHER THAN A CONCENTRIC CURVE.
 3. THE ENGLISH AREAS ARE FOR INFORMATIONAL PURPOSES ONLY.
 4. ALL STATIONS AND OFFSETS FOR R/W BREAKS ARE IN REFERENCE TO THE R/W BASELINE.

BACKSLOPE LIMITS INCLUDE ROUNDING	TOP OF CUT
CONSTRUCTION LIMITS:	CUT SECTION
	TOE OF FILL
	DITCH BOTTOM
FHWA/DOT APPROVAL	3-04-04
MAP REVISED	5-18-05


MONTANA
DEPARTMENT OF TRANSPORTATION

RIGHT OF WAY PLAN
LINCOLN COUNTY
SCALE 1"=500'

25M 50M

SEE SHEET NO. 2 FOR OWNERSHIP NAMES, ADDRESSES, AREAS, ETC.

STATE	RIGHT OF WAY ID.	SHEET NO.	TOTAL SHEETS
MONTANA	NH 1-1(72)32	5	5
PROJECT NUMBER 4576-072			
SIGNAL UPGRADE - LIBBY			

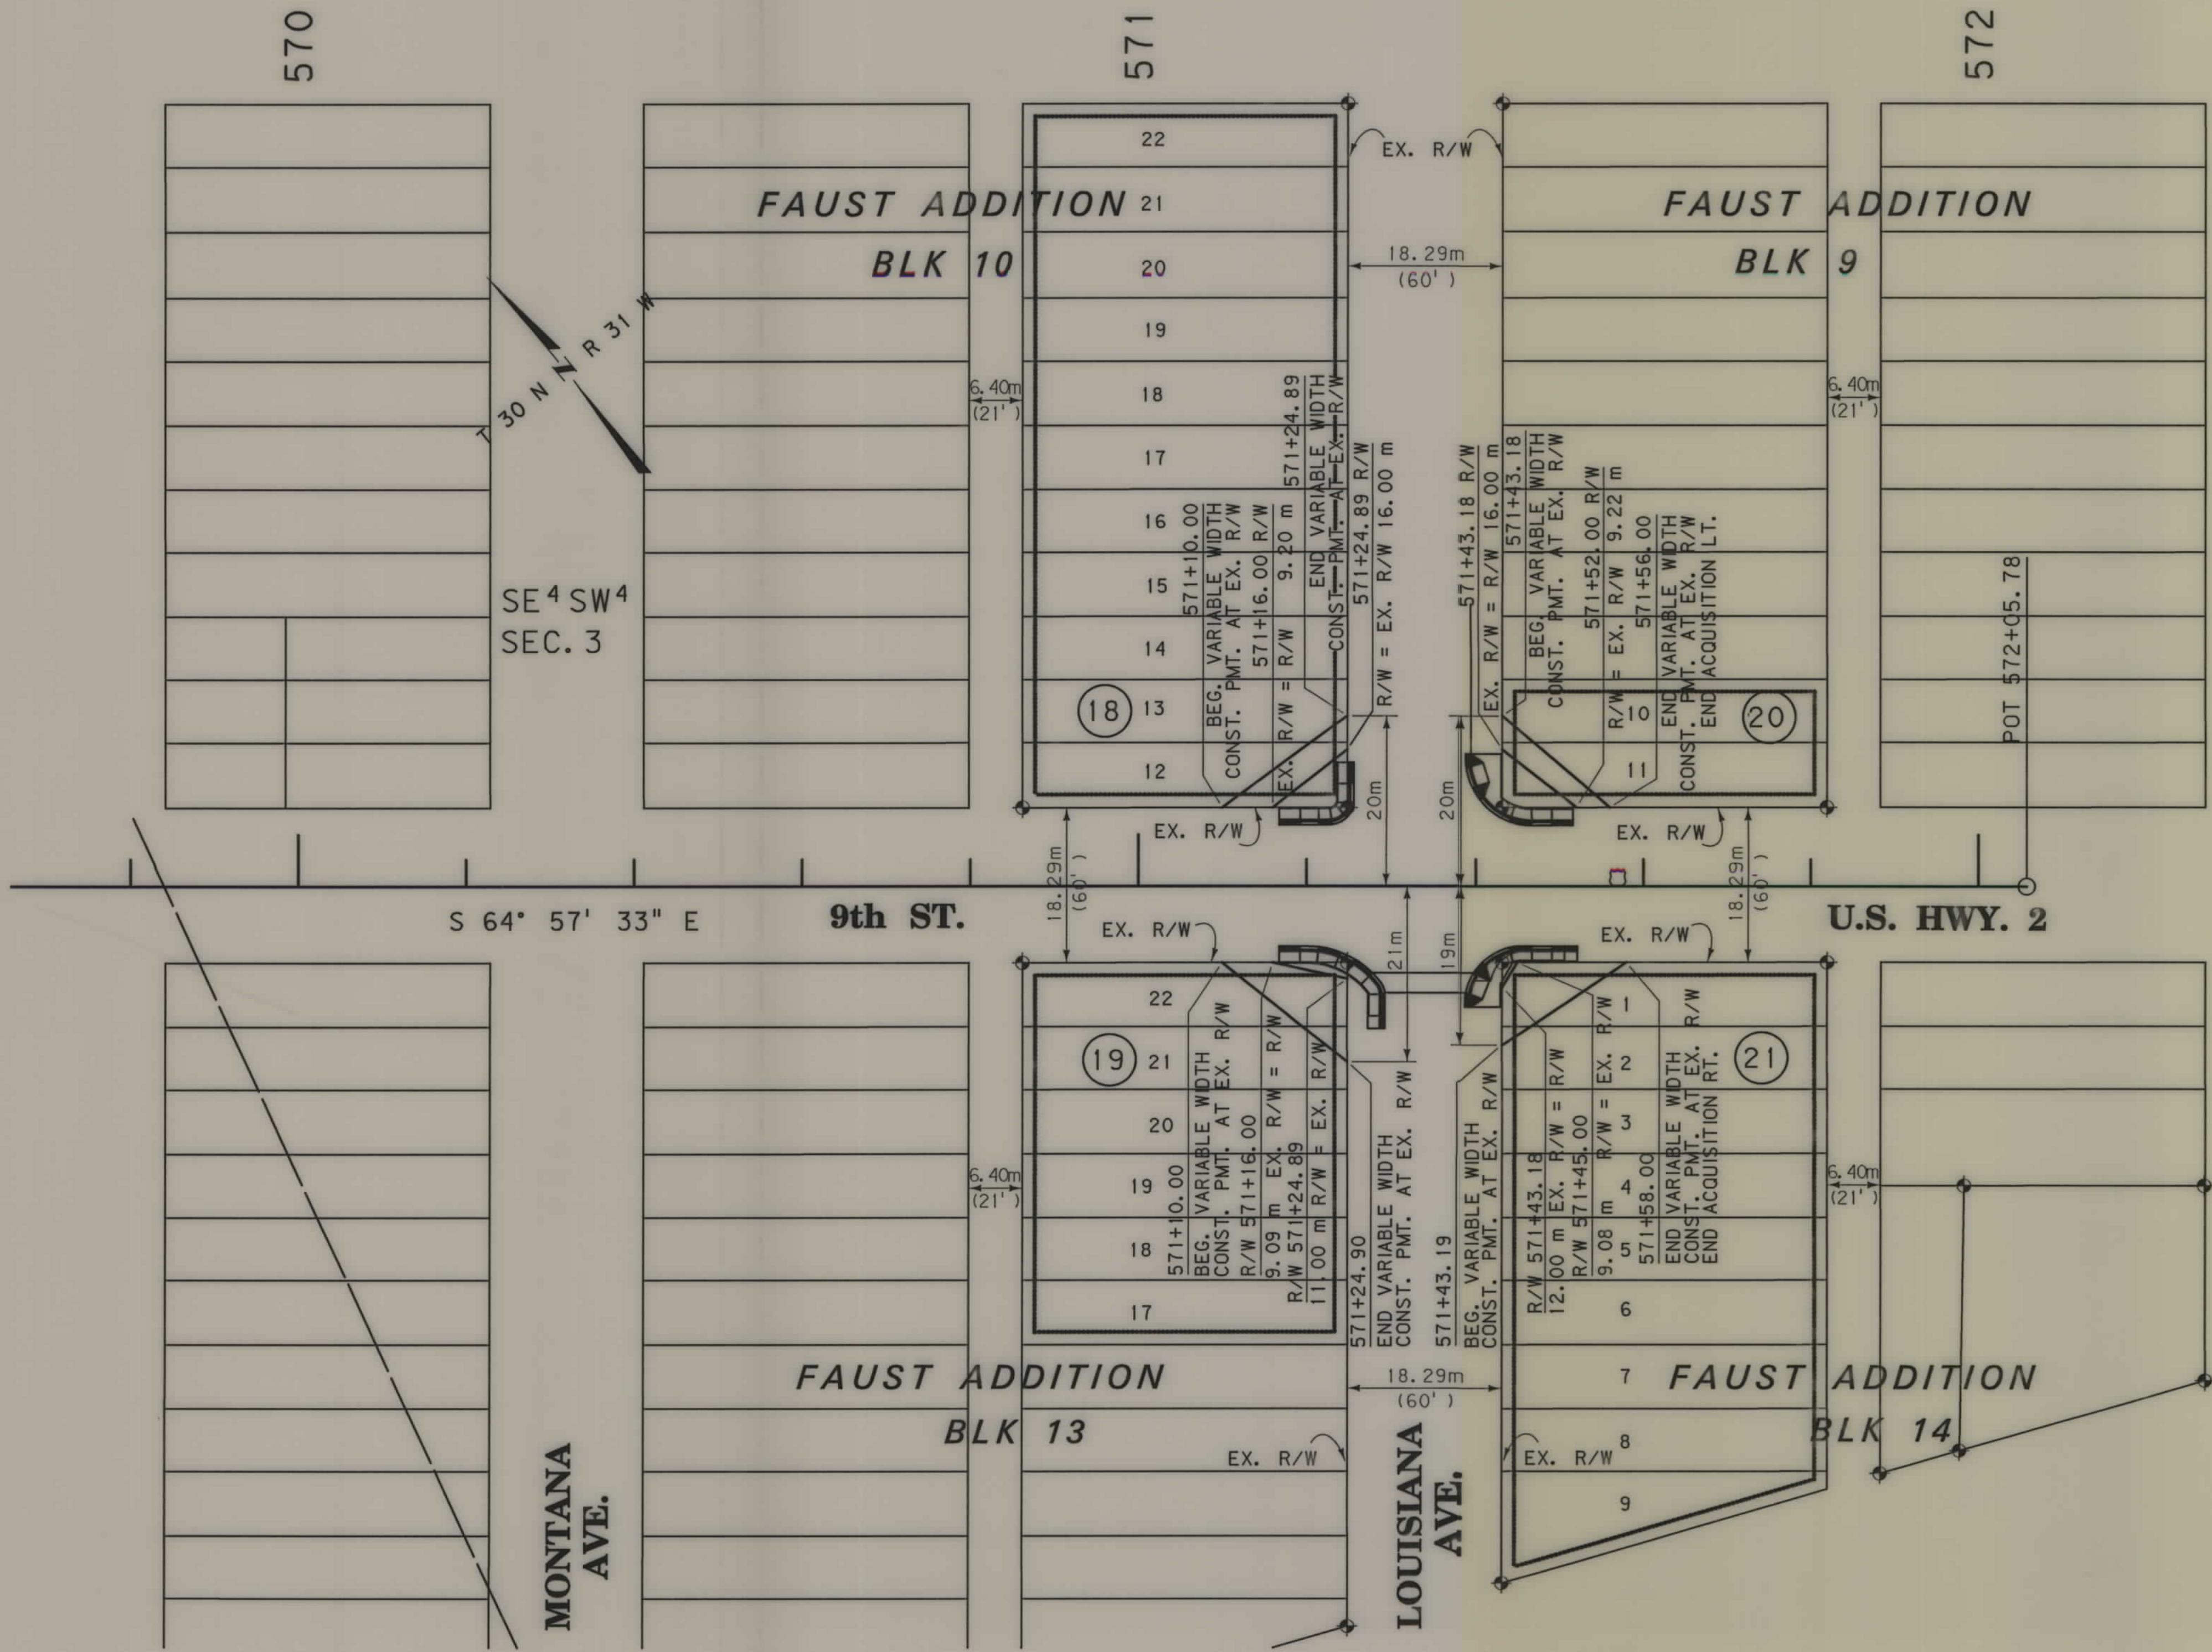

- NOTES:
1. ALL MEASUREMENTS ARE METRIC EXCEPT AS NOTED
 2. THE PROPOSED R/W LINE WHERE A SPIRAL CURVE TRANSITION IS USED IS A CHORD RATHER THAN A CONCENTRIC CURVE.
 3. THE ENGLISH AREAS ARE FOR INFORMATIONAL PURPOSES ONLY.
 4. ALL STATIONS AND OFFSETS FOR R/W BREAKS ARE IN REFERENCE TO THE R/W BASELINE.

BACKSLOPE LIMITS INCLUDE ROUNDING	CUT SECTION	TOP OF CUT
CONSTRUCTION LIMITS:	TOE OF FILL	DITCH BOTTOM
FHWA/DOT APPROVAL	3-04-04	
MAP REVISED		

MONTANA
DEPARTMENT OF TRANSPORTATION
RIGHT OF WAY PLAN
LINCOLN COUNTY
SCALE 1:500
25M 50M