


PLANS

NOT

TO

SCALE

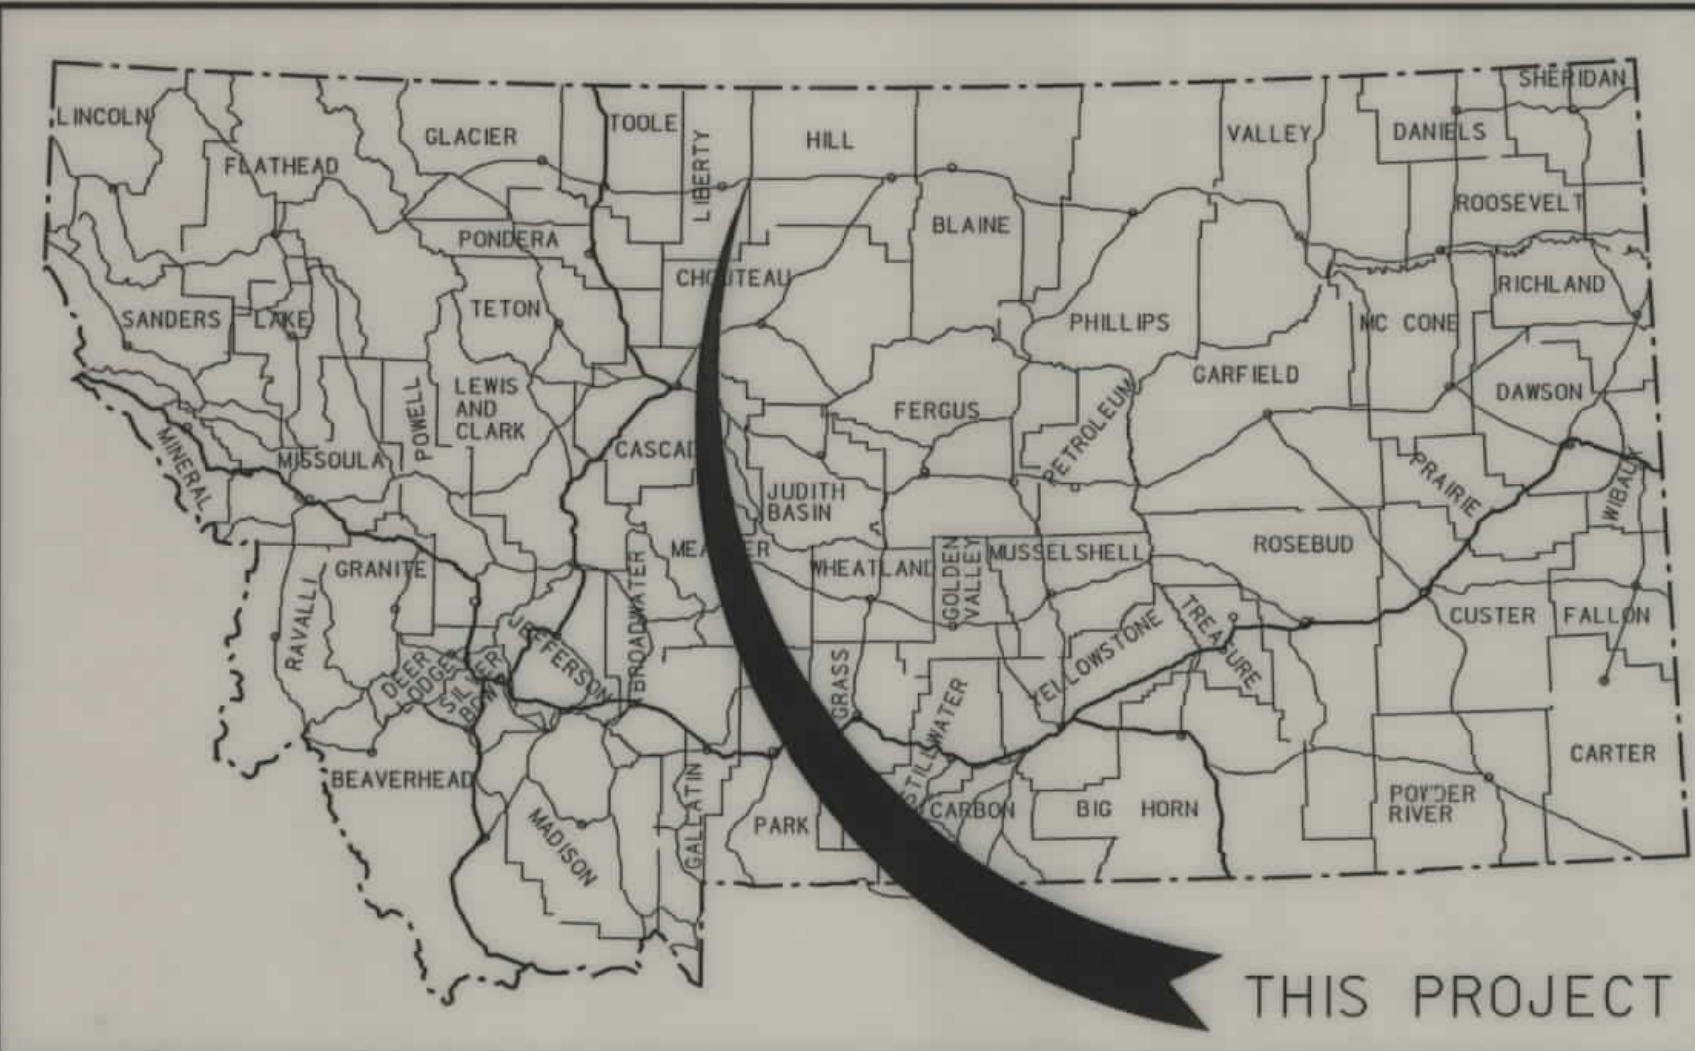

THIS PROJECT

MONTANA DEPARTMENT OF TRANSPORTATION

STATE	RIGHT OF WAY ID.	SHEET NO.	TOTAL SHEETS
MONTANA	NH 1-5(21)321	1	2
PROJECT NUMBER 2414-021			
CHESTER - RUDYARD (HILL CO LINE - EAST SEGMENT)			


RIGHT OF WAY PLAN OF FEDERAL AID PROJECT NH 1-5(21)321 CHESTER - RUDYARD (HILL CO LINE - EAST SEGMENT)

HILL COUNTY


15.4 Kilometers

SEE SHEET NO. 2 FOR OWNERSHIP
NAMES, ADDRESSES, AREAS, ETC.

CONVENTIONAL SIGNS	
PROPOSED RIGHT OF WAY LINE	---
EXISTING RIGHT OF WAY LINE	----
RAILROAD RIGHT OF WAY LINE	----
RIGHT OF WAY BASELINE	---
STK'D CENTERLINE	---
SECTION LINE	---
OWNERSHIP BOUNDARY	----
FULL ACCESS CONTROL	AG AG
LIMITED ACCESS CONTROL	/// ///
EXISTING ACCESS CONTROL	/// ///
PRESENT TRAVELED WAY (P.T.W.)	---
FENCE LINE	x x
EXISTING GUARDRAIL	- -
PROPOSED GUARDRAIL	- -
GATE IN FENCE	- -
CATTLE GUARD: EXIST. - PROPOSED	--- x ---
SECTION CORNER	FOUND UNFOUND
1/4 SECTION CORNER	FOUND UNFOUND
CLOSING CORNER	FOUND UNFOUND
MEANDER CORNER	FOUND UNFOUND
CENTER OF SECTION	FOUND UNFOUND
RIGHT OF WAY MONUMENT	FOUND UNFOUND
PROPERTY CORNER PIN	FOUND UNFOUND
POWER POLE IN PLACE	FOUND UNFOUND
TELEPHONE POLE IN PLACE	FOUND UNFOUND
TELEGRAPH POLE IN PLACE	FOUND UNFOUND
LIGHT POLE	FOUND UNFOUND
PROPOSED CULVERT	FOUND UNFOUND
EXISTING CULVERT	FOUND UNFOUND
OUTLET DITCH	FOUND UNFOUND
INLET DITCH	FOUND UNFOUND
EXISTING DITCH	FOUND UNFOUND
CHANNEL CHANGES	FOUND UNFOUND
DITCH BLOCK	FOUND UNFOUND
RIPRAP	FOUND UNFOUND
BRIDGES	FOUND UNFOUND
RAILROADS	FOUND UNFOUND
PARCEL NUMBERS	FOUND UNFOUND
APPROACH: EXIST.- PROPOSED	FOUND UNFOUND

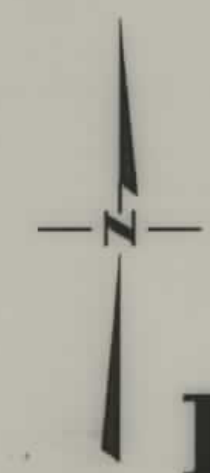

LIBERTY
COUNTY

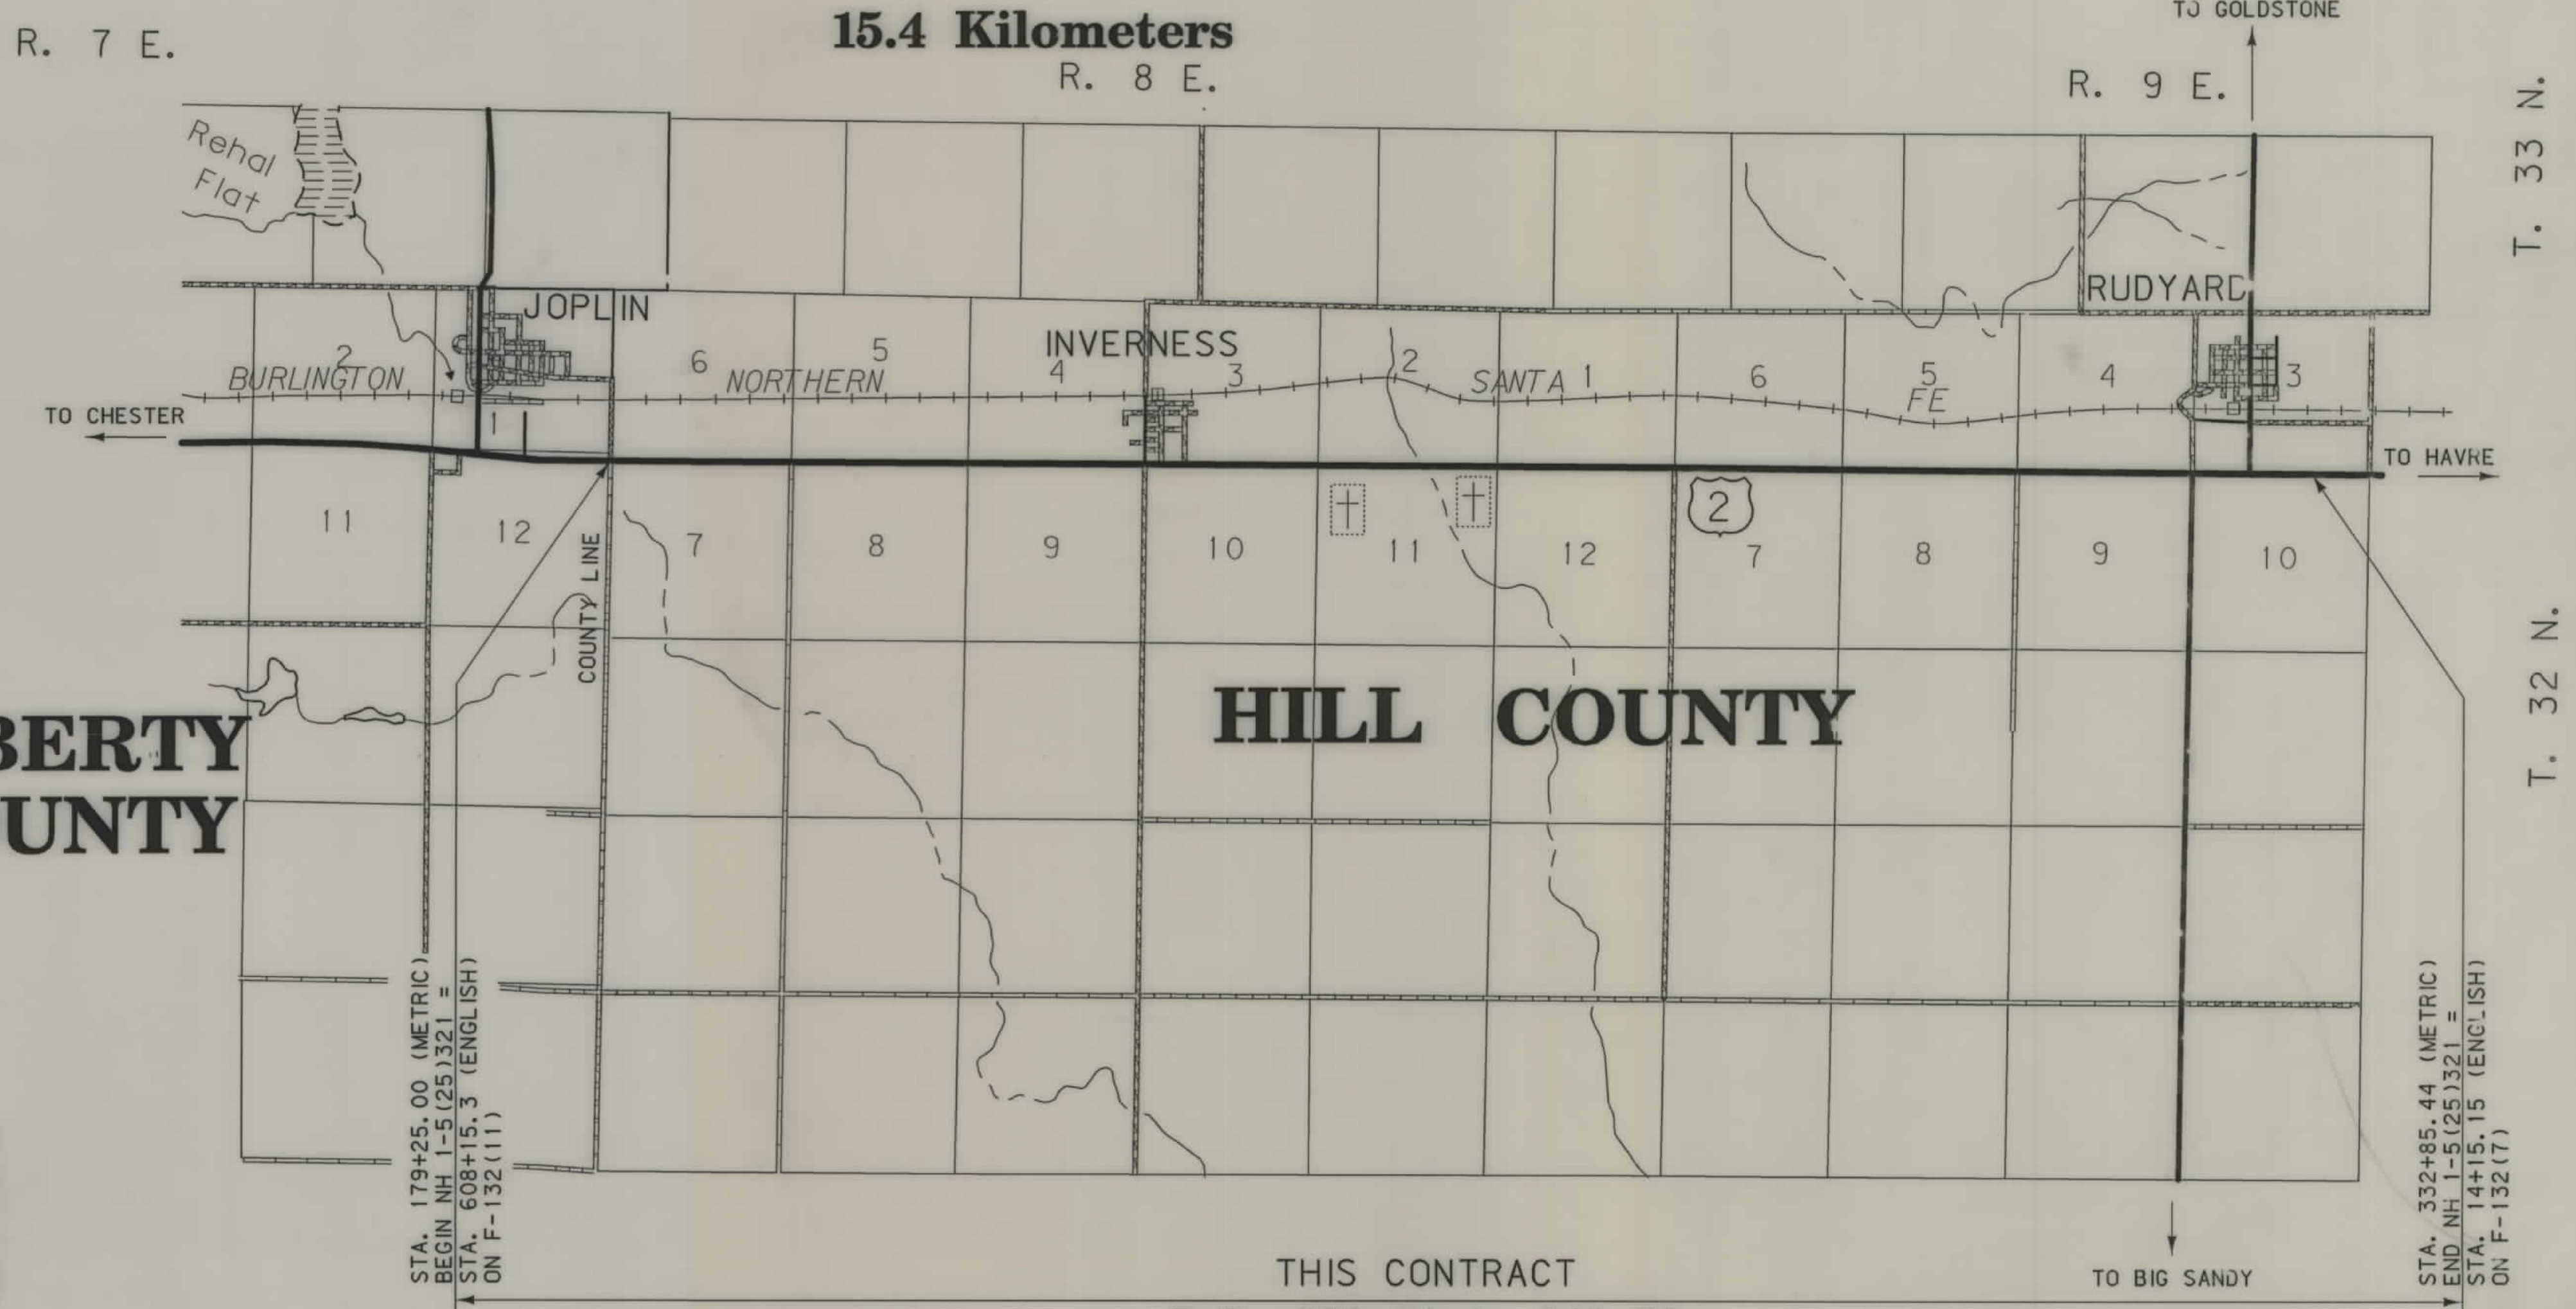

ASSOCIATED PROJECT ID.
NH 1-5(6)321 P.E.

RELATED PROJECTS
F-132(9)

GRID STATE PLANE COORDINATES

THIS IS A STATE PLANE COORDINATE PROJECT.
ALL DIMENSIONS, DISTANCES AND AREAS ON THIS
PROJECT ARE GRID, EXCEPT FOR THE EXISTING
R/W WIDTH DIMENSION, WHICH IS RECORD. THE
COMBINATION SCALE FACTOR IS 0.99959830

THIS CONTRACT
R. P. 333.00 to 342.32

FWH/AMDT APPROVAL	2-14-02
MAP REVISED	

NOTES: 1. ALL MEASUREMENTS ARE METRIC EXCEPT AS NOTED




RDROW

LA414ROPLN001.DGN
02/25/03
03:18:42 PM
U4026

OWNERSHIP																			
PARCEL	NAME	ADDRESS	TOTAL	AREA	GROSS R/W AREA		EX. EASE. AREA		NET AREA		REMAINDER				CONST. PMT. AREA		EASE. AREA		SHEET NO.
			METRIC	ENGLISH	METRIC	ENGLISH	METRIC	ENGLISH	METRIC	ENGLISH	LEFT		RIGHT						
											METRIC	ENGLISH	METRIC	ENGLISH	METRIC	ENGLISH	METRIC	ENGLISH	
1	WOODS WHEATLAND FARMS, INC.	PO BOX 807, INVERNESS, MT 59830					FOR OWNER NOTIFICATION ONLY											4	
2	THE MONTANA POWER COMPANY, A CORP.	40 EAST BROADWAY, BUTTE, MT 59701					FOR OWNER NOTIFICATION ONLY											4	
3	THE MONTANA POWER COMPANY, A CORP.	40 EAST BROADWAY, BUTTE, MT 59701					FOR OWNER NOTIFICATION ONLY											4	
2 & 3	COMBINATION PARCEL						FOR OWNER NOTIFICATION ONLY											4	
4	ROMAN CATHOLIC BISHOP, GREAT FALLS,	PO BOX 166, HINGHAM, MT 59528					FOR OWNER NOTIFICATION ONLY											4	
	MONTANA, A CORPORATION SOLE																		
5	PAUL S. & ROXINE M. SUNDGREN	BOX 863, INVERNESS, MT 59530					FOR OWNER NOTIFICATION ONLY											4	
6	JOHN J. MAY, ETAL	PO BOX 265, RUDYARD, MT 59540					FOR OWNER NOTIFICATION ONLY											4	
7	JOHN J. MAY, ETAL	PO BOX 265, RUDYARD, MT 59540					FOR OWNER NOTIFICATION ONLY											4	
																		4	

STATE	RIGHT OF WAY ID.	SHEET NO.	TOTAL SHEETS
MONTANA	NH 1-5(21)321	2	2
PROJECT NUMBER 2414-021			
CHESTER - RUDYARD (HILL CO LINE - EAST SEGMENT)			

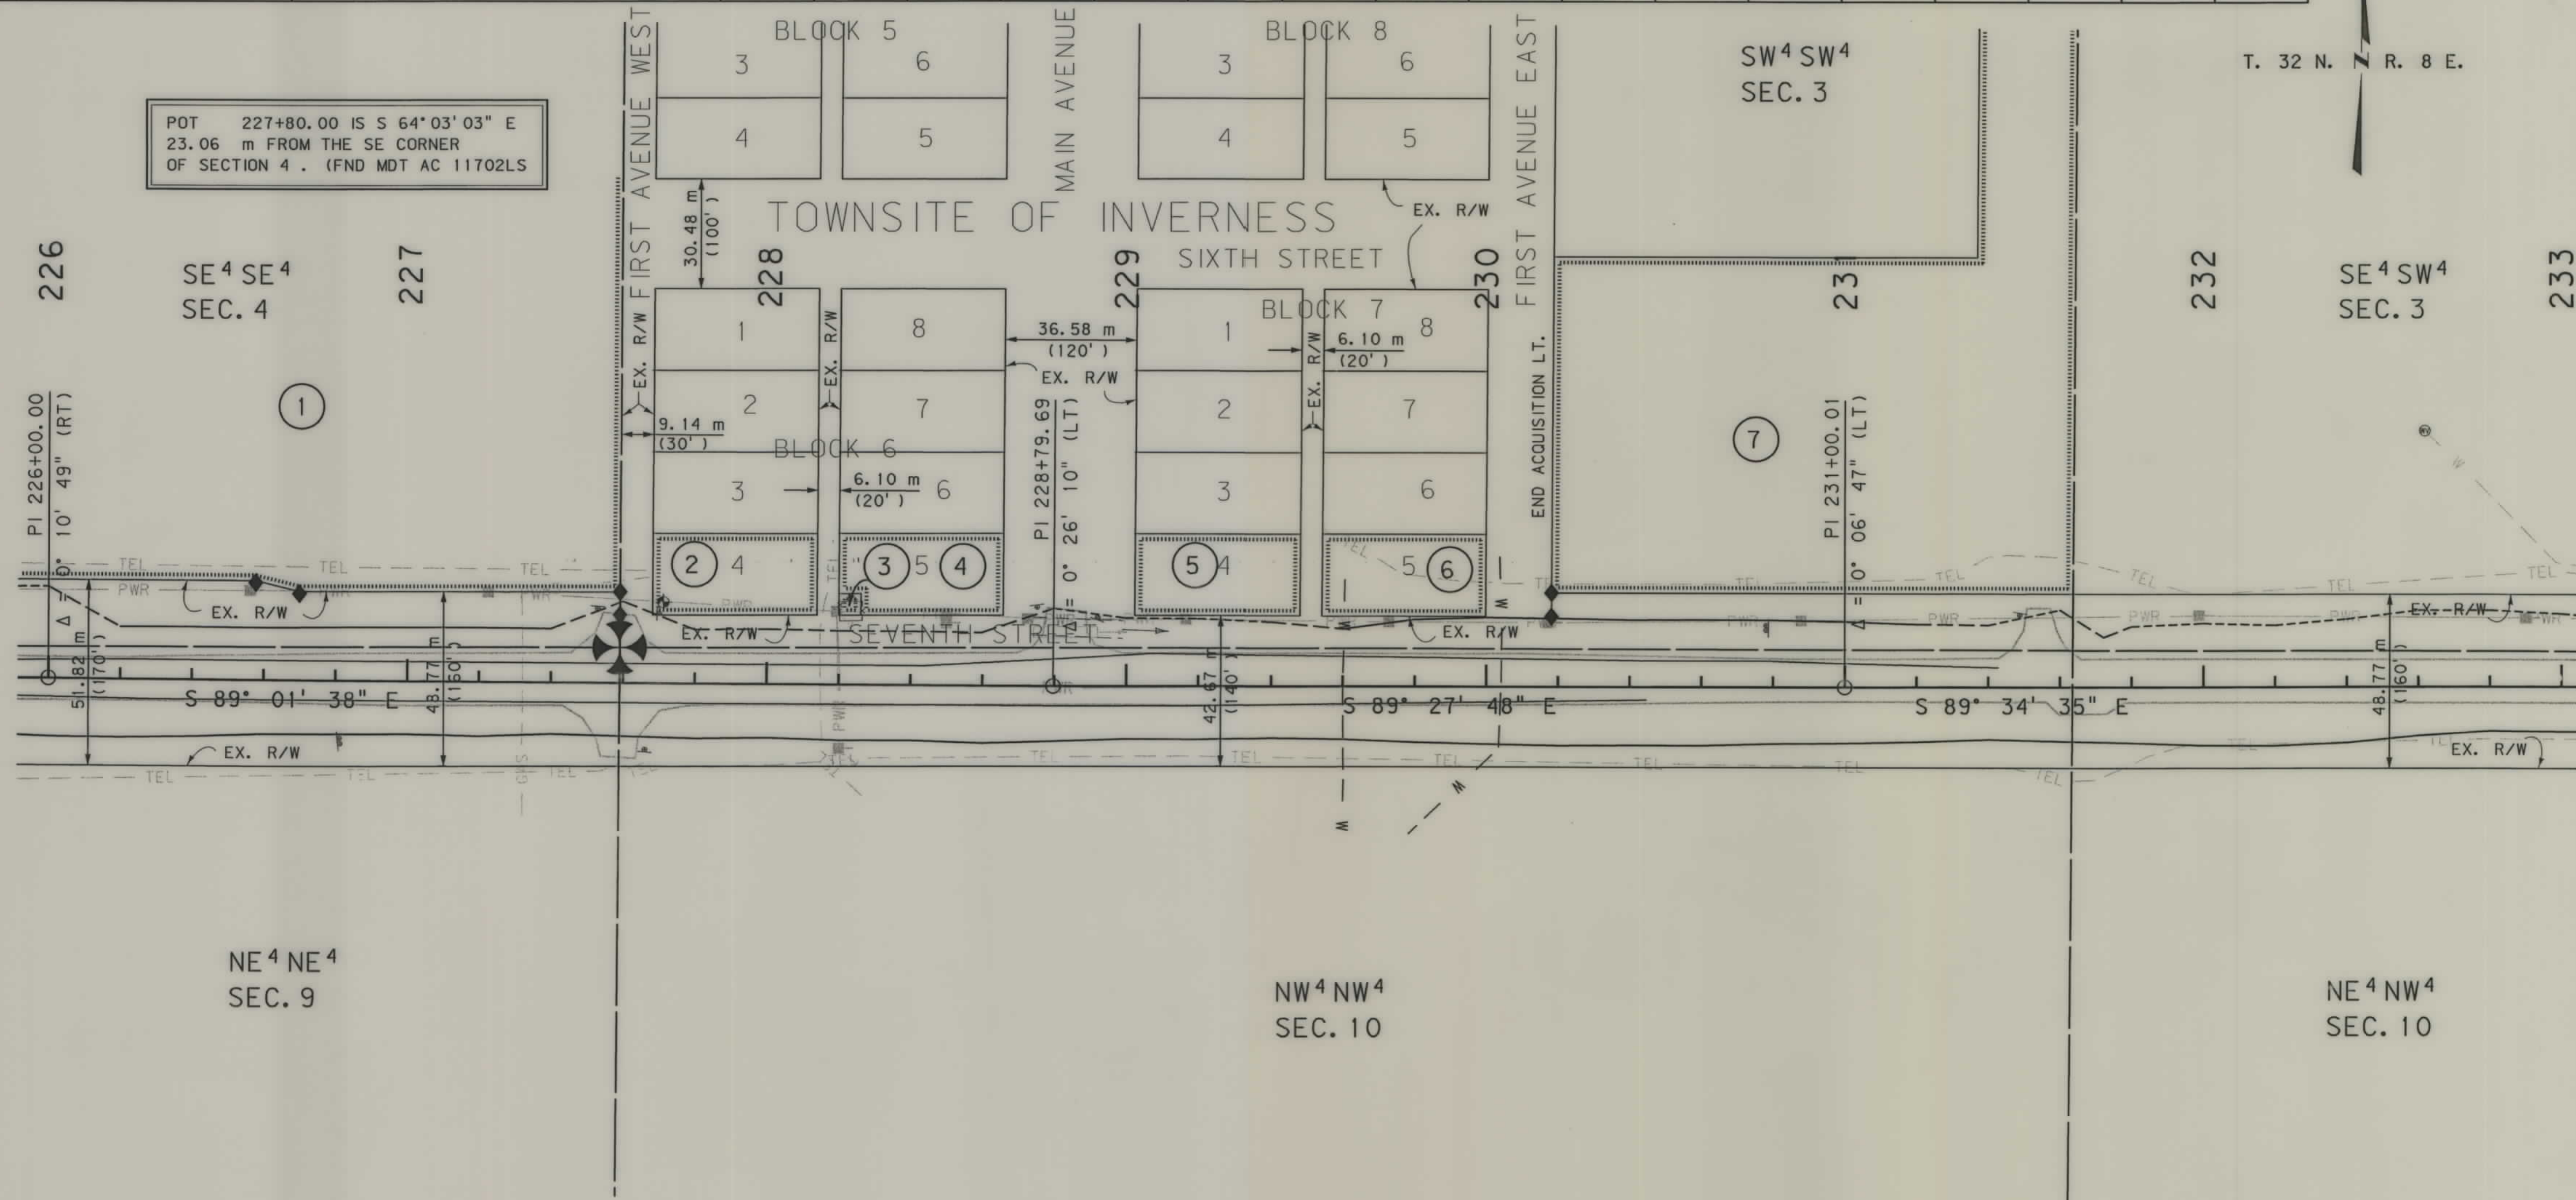

GRID STATE PLANE COORDINATES

THIS IS A STATE PLANE COORDINATE PROJECT.
ALL DIMENSIONS, DISTANCES AND AREAS ON THIS
PROJECT ARE GRID, EXCEPT FOR THE EXISTING
R/W WIDTH DIMENSION, WHICH IS RECORD. THE
COMBINATION SCALE FACTOR IS 0.99959830

FOR EXISTING R/W RETRACEMENT, SEE
C.O.S. NO. 545780

- NOTES:
- ALL MEASUREMENTS ARE METRIC EXCEPT AS NOTED
 - THE PROPOSED R/W LINE WHERE A SPIRAL CURVE TRANSITION IS USED IS A CHORD RATHER THAN A CONCENTRIC CURVE.
 - THE ENGLISH AREAS ARE FOR INFORMATIONAL PURPOSES ONLY.
 - ALL STATIONS AND OFFSETS FOR R/W BREAKS ARE IN REFERENCE TO THE R/W BASELINE.

BACKSLOPE LIMITS INCLUDE ROUNDING
CONSTRUCTION LIMITS:
CUT SECTION
TOE OF FILL
FHWA/DOT APPROVAL 2-14-02
MAP REVISED 2-25-03

MONTANA
DEPARTMENT OF TRANSPORTATION
RIGHT OF WAY PLAN
HILL COUNTY
SCALE 1:1000

