


PLANS
NOT
TO
SCALE

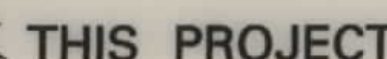

HAVRE-WEST HILL COUNTY


4.90 Kilometers

PROPOSED RIGHT OF WAY LINE	
EXISTING RIGHT OF WAY LINE	
RAILROAD RIGHT OF WAY LINE	
CENTERLINE (C) OR PROJECTED LINE	
STK'D CENTERLINE	
SECTION LINE	
OWNERSHIP BOUNDARY	
FULL ACCESS CONTROL	
LIMITED ACCESS CONTROL	
EXISTING ACCESS CONTROL	
PRESENT TRAVELED WAY (P.T.W.)	
FENCE LINE	
EXISTING GUARDRAIL	
PROPOSED GUARDRAIL	
GATE IN FENCE	
CATTLE GUARD: EXIST. - PROPOSED	
SECTION CORNER	
1/4 SECTION CORNER	
CLOSING CORNER	
MEANDER CORNER	
CENTER OF SECTION	
RIGHT OF WAY MONUMENT	
PROPERTY CORNER PIN	
POWER POLE IN PLACE	
TELEPHONE POLE IN PLACE	
TELEGRAPH POLE IN PLACE	
LIGHT POLE	
PROPOSED CULVERT	
EXISTING CULVERT	
OUTLET DITCH	
INLET DITCH	
EXISTING DITCH	
CHANNEL CHANGES	
DITCH BLOCK	
RIPRAP	
BRIDGES	
RAILROADS	
PARCEL NUMBERS	
APPROACH: EXIST.- PROPOSED	



NH 1-6(15)379 PE

FR 10-3(8)110
F252(10)

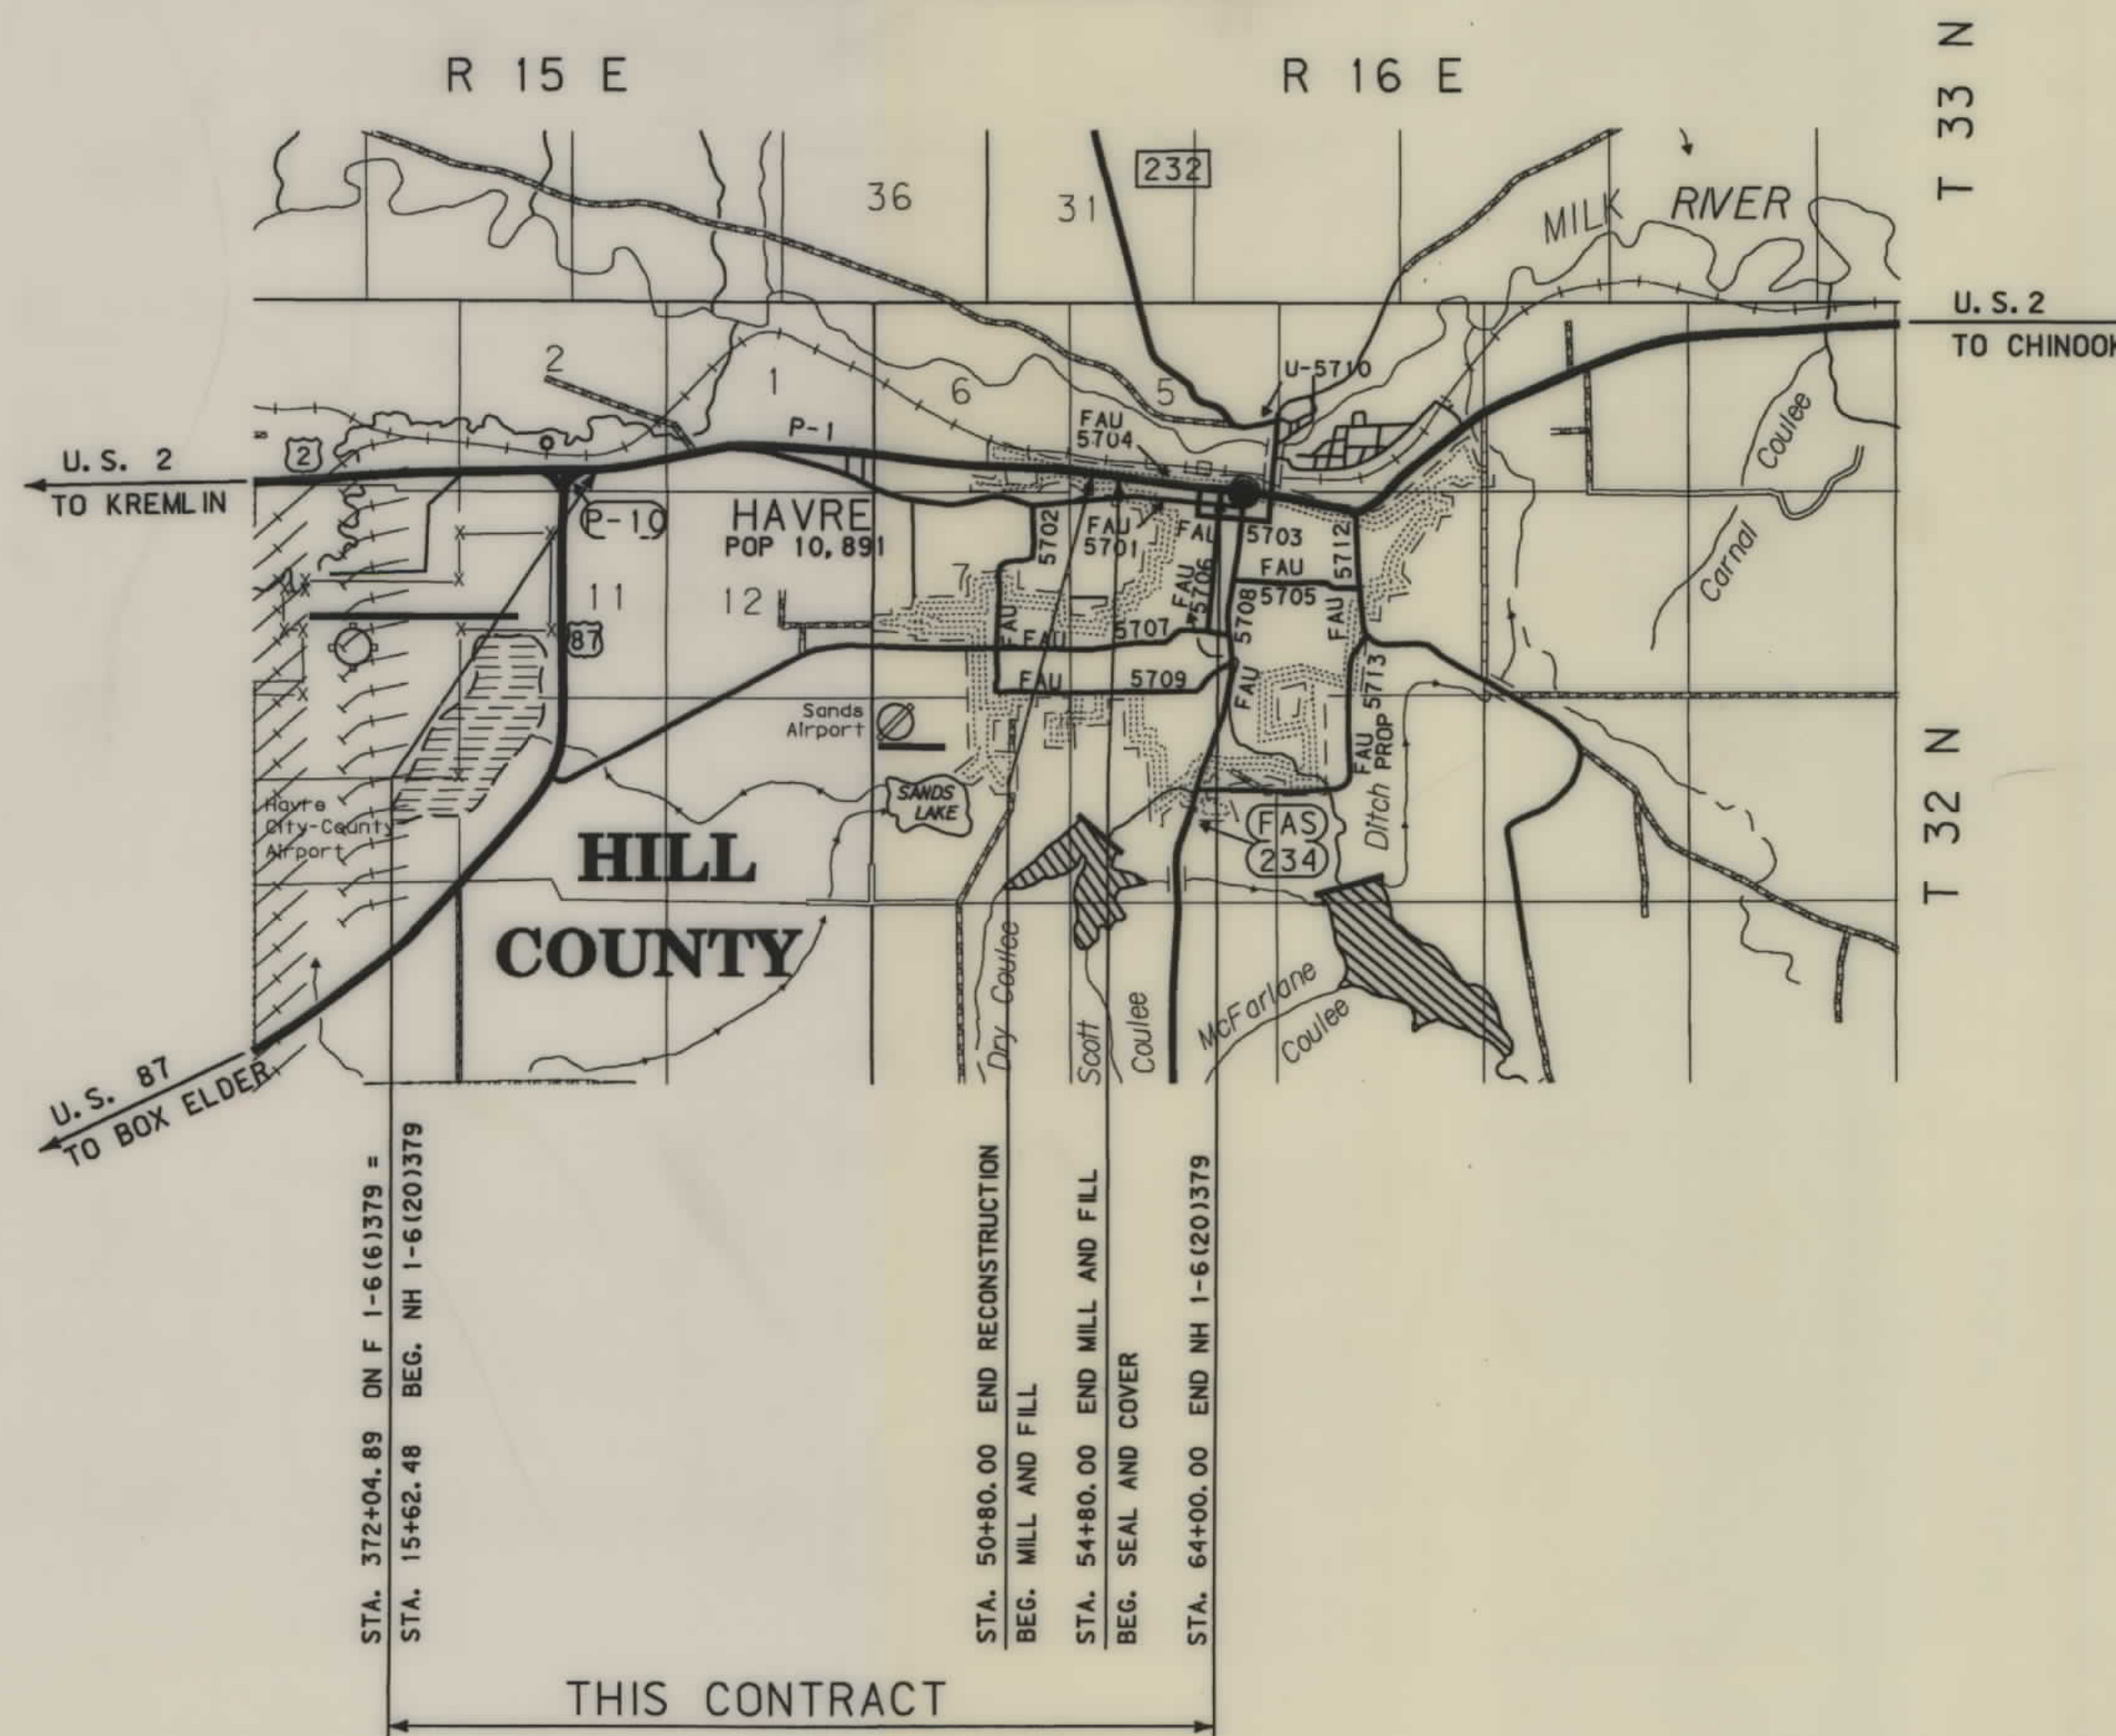

SEE SHEETS NO. 2 & 3 FOR OWNERSHIP
NAMES, ADDRESSES, AREAS, ETC.

NOTES: 1. ALL MEASUREMENTS ARE METRIC EXCEPT AS NOTED

OWNERSHIP																				STATE	RIGHT OF WAY ID.	SHEET NO.	TOTAL SHEETS
PARCEL	NAME	ADDRESS	TOTAL AREA		GROSS R/W AREA		EX. EASE. AREA		NET AREA		REMAINDER				CONST. PMT. AREA		EASE. AREA		SHEET NO.	MONTANA	NH 1-6(22)379	2	10
			METRIC	ENGLISH	METRIC	ENGLISH	METRIC	ENGLISH	METRIC	ENGLISH	LEFT		RIGHT		METRIC	ENGLISH	METRIC	ENGLISH					
1	MEISSNER TRACTORS, INC., A MT. CORP.	P.O. BOX 1111, HAVRE, MT 59501	6.978 ha	17.2424 AC	0.178 ha	0.44 AC			0.178 ha	0.44 AC			6.800 ha	16.8024 AC	0.067 ha	0.17 AC.							
2	BURLINGTON NORTHERN-SANTA FE				0.160 ha	0.40 AC.			0.160 ha	0.40 AC.					0.235 ha	0.58 AC.							
3	WATER CHEF, INC.	6625 N. SCOTTSDALE RD #2, SCOTTSDALE, AZ 85250	0.778 ha	1.9228 AC					FOR NEGOTIATIONS ONLY														
4	CENEX HARVEST STATES, INC., A MN CORP	5 1ST., HAVRE, MT 59501													0.074 ha	0.18 AC	0.037 ha	0.09 AC					
5	RONALD M. HARMON	1105 11TH STREET, HAVRE, MT 59501	0.152 ha	0.3759 AC	0.026 ha	0.07 AC	0	0	0.026 ha	0.07 AC			0.126 ha	0.3059 AC	0.049 ha	0.12 AC.							
6	A. CLIFFORD EDWARDS, ET.AL.	BOX 490, CHESTER, MT 59522			0.329 ha	0.81 AC.	0	0	0.329 ha	0.81 AC.					0.025 ha	0.06 AC.							
7	T.P. CONSTRUCTION, INC.	P.O. BOX 591, HAVRE, MT 59501		NEGOTIATIONS ONLY																			
8	THE CORPORATION OF THE PRESIDING BISHOP OF THE CHURCH OF JESUS CHRIST OF LATTER-DAY SAINTS, A UTAH CORPORATION SOLE.	50 E. NORTH TEMPLE, SALT LAKE CITY, UTAH, 84150-0002	15223 m²	163862 SF	254 m²	2734 SF	0	0	254 m²	2734 SF			14969 m²	161128 SF	254 m²	2734 SF							
9	KFG-HAVRE INVESTMENTS, LTD., A UTAH LIMITED PARTNERSHIP.	74 EAST 500 SOUTH, SUITE 200, BOUNTIFUL, UTAH 84010-6200	2543 m²	27373 SF	239 m²	2573 SF	0	0	239 m²	2573 SF			2304 m²	24800 SF	235 m²	2530 SF							
10	MELVIN R. VANWECHEL, ET. AL. C/D JOHN A. & MARILYN C. BENJAMIN	3211 U.S. HWY 2 NW, HAVRE, MT 59501	62.581 ha	154.64 AC	0.220 ha	0.54 AC	0	0	0.220 ha	0.54 AC	62.361 ha	154.10 AC											
11	MELVIN R. & DONNA M. VANWECHEL C/D JOHN A. & MARILYN C. BENJAMIN	3211 HIGHWAY 2 NW, HAVRE, MT 59501	1420 m²	15282 SF	184 m²	12744 SF	0	0	1184 m²	12744 SF	236 m²	2538 SF											
12	GFI-HAVRE INVESTMENTS LIMITED PARTNERSHIP, A UTAH LIMITED PARTNERSHIP, SUCCESSOR IN INTEREST TO GFI, LTD, III	74 EAST 500 SOUTH, SUITE 200, BOUNTIFUL, UTAH 84010	3.745 ha	9.2544 AC	0.057 ha	0.14 AC.	0	0	0.057 ha	0.14 AC.			3.688 ha	9.1144 AC.	0.286 ha	0.71 AC.							
13	A. CLIFFORD EDWARDS, ET.AL.	BOX 490, CHESTER, MT 59522			0.299 ha	0.74 AC	0	0	0.299 ha	0.74 AC							* 0.167 ha	* 0.41 AC					
6,13	COMBINATION PARCEL		5.873 ha	14.51 AC	0.658 ha	1.55 AC	0	0	0.628 ha	1.55 AC			5.245 ha	12.96 AC	0.025 ha	0.06 AC	* 0.167 ha	* 0.41 AC					
14	T.P. CONSTRUCTION, INC.	P. O. BOX 591, HAVRE, MT 59501	1.181 ha	2.918 AC	0.103 ha	0.25 AC	0	0	0.103 ha	0.25 AC			1.078 ha	2.668 AC									
15	HILL COUNTY ELECTRIC CO-OP, INC. A MONTANA CO-OP CORPORATION, ET AL	P.O. BOX 2330, HAVRE, MT 59501	9.935 ha	24.55 AC											0.017 ha	0.04 AC							
16	BRUCE BROADUS & DEBORA BROADUS	15314 SE 44 PLACE, BELLEVUE, WA 98006-2520	0.413 ha	1.02 AC	0.023 ha	0.06 AC	0	0	0.023 ha	0.06 AC			0.390 ha	0.96 AC									
17	HOWARD T. BROWN, INC., A MT. CORP.	305 WHITAKER, MISSOULA, MT 59803-1519	1.149 ha	2.839 AC	0.098 ha	0.24 AC	0	0	0.098 ha	0.24 AC			1.051 ha	2.599 AC									
18	TRIANGLE TELEPHONE CO-OP ASSOCIATION INC., A CO-OP CORPORATION	P. O. BOX 1220, HAVRE, MT 59501	5.038 ha	12.45 AC	0.104 ha	0.26 AC	0	0	0.104 ha	0.26 AC	4.934 ha	12.19 AC											
19	MOTEL 6 OPERATING L.P., A DELAWARE LIMITED PARTNERSHIP	14651 DALLAS PARKWAY, DALLAS, TX 75240-7476	0.924 ha	2.283 AC	0.064 ha	0.16 AC	0	0	0.064 ha	0.16 AC			0.860 ha	2.123 AC									
20	THE MONTANA POWER COMPANY, A MONTANA CORPORATION	PROPERTY TAX DEPARTMENT, 40 E. BROADWAY, BUTTE, MT 59701-1001	2.783 ha	6.878 AC	0.044 ha	0.11 AC	0	0	0.044 ha	0.11 AC			2.739 ha	6.768 AC									
21	HILL COUNTY ELECTRIC CO-OP, INC. A MONTANA CO-OP CORPORATION	P.O. BOX 2330, HAVRE, MT 59501	5.264 ha	13.01 AC	0.137 ha	.34 AC	0	0	0.137 ha	.34 AC	5.127 ha	12.67 AC											
22	CALVIN P. SIMONS	P.O. BOX 448, HAVRE, MT 59501	0.376 ha	0.93 AC	0.023 ha	0.06 AC	0	0	0.023 ha	0.06 AC			0.353 ha	0.87 AC									

* TO BE ACQUIRED AS EASEMENT IN THE NAME OF HILL COUNTY.

NOTES: 1. ALL MEASUREMENTS ARE METRIC EXCEPT AS NOTED

BACKSLOPE LIMITS INCLUDE ROUNDING
CONSTRUCTION LIMITS:
CUT SECTION
TOE OF FILL
TOP OF CUT
DITCH BOTTOM

FHWA/DOT APPROVAL 9-17-97

MAP REVISED 10-10-97, 4-10-98, 4-20-98,
5-14-98, 5-21-98, 6-22-98, 8-10-98,
9-30-98, 10-13-98, 2-3-99, 5-11-99.

MONTANA
DEPARTMENT OF TRANSPORTATION

RIGHT OF WAY PLAN
HILL COUNTY
SCALE 1:1000

0 50M 100M

MONTANA DEPARTMENT OF TRANSPORTATION

RD ROW
13:31:51
30 SEP 1999
U4026

MONTANA CADD

2
1

... \231411.ROW

OWNERSHIP

PARCEL	NAME	ADDRESS	TOTAL	AREA	GROSS R/W AREA		EX. EASE. AREA		NET AREA		REMAINDER				CONST. PMT. AREA		EASE. AREA		SHEET NO.
			METRIC	ENGLISH	METRIC	ENGLISH	METRIC	ENGLISH	METRIC	ENGLISH	LEFT		RIGHT		METRIC	ENGLISH	METRIC	ENGLISH	
											METRIC	ENGLISH	METRIC	ENGLISH					
23	OTTO BALTRUSCH, JR. AND WILLIAM H. BALTRUSCH, CO-PARTNERS D/B/A BALTRUSCH CONSTRUCTION COMPANY	P.O. BOX 111 HAVRE, MT 59501	4.104 ha	10.14 AC	0.109 ha	0.27 AC	0	0	0.109 ha	0.27 AC	3.995 ha	9.87 AC							7
24	L.A. WINK & ELEANOR C. WINK, ET. AL.	713 SUNSET, HAVRE, MT 59501	1.957 ha	4.8345 AC	0.030 ha	0.07 AC	0	0	0.030 ha	0.07 AC			1.927 ha	4.7645 AC					7
26	CHILI & RON, LLP	P.O. BOX 2311, HAVRE, MT 59501	0.836 ha	2.066 AC	0.050 ha	0.12 AC	0	0	0.050 ha	0.12 AC	0.786 ha	1.946 AC			0.002 ha	0.005 AC.			7
25	TRISMO MOTEL DEVELOPMENT PARTNERSHIP A SOUTH DAKOTA PARTNERSHIP	BOX 4090 ABERDEEN, SOUTH DAKOTA 57402-4090	8129 m²	87500 SF	217 m²	2336 SF	0	0	217 m²	2336 SF			7912 m²	85164 SF	260 m²	2799 SF			7
27	HILL COUNTY														0.117 ha	0.29 AC.			7
28	HILL COUNTY	HAVRE, MT 59501	16.345 ha	40.39 AC	0.760 ha	1.88 AC	0	0	0.760 ha	1.88 AC			15.585 ha	38.51 AC	0.125 ha	0.31 AC			7, 8
29	DAVID A. CLACK, AS TRUSTEE FOR MARGARET TURNER CLACK TRUSTS	P. O. BOX 71, HAVRE, MT 59501	2.804 ha	6.92 AC							FOR NEGOTIATIONS ONLY								8
30	DAVID H. ANDERSON & GORDON J. KENNEL	P.O. BOX 787, HAVRE, MT 59501									FOR NEGOTIATIONS ONLY								8
32	CITY OF HAVRE, A MUNICIPAL CORP.	HAVRE, MT 59501	15621 m²	168142 SF	1059 m²	11399 SF	0	0	1059 m²	11399 SF	14562 m²	156743 SF							8
33	MARCEL S. & CAROL A. THIEL	4120 66TH AVENUE WEST, HAVRE, MT 59501	2.416 ha	5.97 AC	0.109 ha	0.27 AC.	0	0	0.109 ha	0.27 AC.	2.307 ha	5.70 AC.			0.119 ha	0.29 AC			8
33A	MARCEL S. & CAROL A. THIEL	4120 66TH AVENUE WEST, HAVRE, MT 59501	2.307 ha	5.70 AC	2.307 ha	5.70 AC	0	0	2.307 ha	5.70 AC	0	0							8
34	FLEET WHOLESALE SUPPLY COMPANY, A MONTANA CORPORATION	P.O. BOX 1630, HAVRE, MT 59501	13654 m²	146972 SF	132 m²	1421 SF	0	0	132 m²	1421 SF			13522 m²	145551 SF					8
35	EZZIE'S WHOLESALE INC., A MT CORP.	BOX 1770, MALTA, MT 59538									FOR NEGOTIATIONS ONLY								8, 9
36	EZZIE'S WHOLESALE INC., A MT CORP.	BOX 1770, MALTA, MONTANA 59538									FOR NEGOTIATIONS ONLY								8
37	CITY OF HAVRE, A MUNICIPAL CORP.	HAVRE, MONTANA 59501	0.866 ha	2.14 AC	0.006 ha	0.01 AC.	0	0	0.006 ha	0.01 AC	0.860 ha	2.13 AC.							8, 9
38	HERSCHEL & ALICE F. FOX	1251 WILSON AVENUE, HAVRE, MT 59501									FOR NEGOTIATIONS ONLY								9
39	ANDY'S SUPPER CLUB, A MT CORP.	HAVRE, MONTANA 59501									FOR NEGOTIATIONS ONLY								9
40	FRANK W. MEI WALD	HAVRE, MONTANA									FOR NEGOTIATIONS ONLY								9
41	FRANK W. & AUDREY F. MIEWALD	HAVRE, MONTANA 59501									FOR NEGOTIATIONS ONLY								9
42	DONALD L. & CAROL M. JOHNSRUD	P.O. BOX 1636, HAVRE, MONTANA 59501									FOR NEGOTIATIONS ONLY								9
43	MARY LOU PAULSON, ET. AL.	4404 MAGNOLIA AVENUE, SIOUX FALLS, SOUTH DAKOTA 57103									FOR NEGOTIATIONS ONLY								9
44	CALVIN & MAUREEN J. STATELEN	732 INDIANA, CHINOOK, MT 59523									FOR NEGOTIATIONS ONLY								9
45	SHIRLEY KLOBOFSKI	638 WEST FIRST STREET, HAVRE, MT 59501									FOR NEGOTIATIONS ONLY								9
46	SHERMAN B. & MARION R. EKNESS	927 LINCOLN AVENUE, HAVRE, MONTANA 59501									FOR NEGOTIATIONS ONLY								9
47	RAYMOND C. & MERILYN J. HALL	P.O. BOX 1391, HAVRE, MT 59501									FOR NEGOTIATIONS ONLY								9
48	4-B'S RESTAURANTS, INC.	HAVRE, MONTANA 59501									FOR NEGOTIATIONS ONLY								9
49	LE HAVRE INN LIMITED PARTNERSHIP	600 S. MAIN, BUTTE, MONTANA 59701									FOR NEGOTIATIONS ONLY								9
50	AARON D. SWALLOW	600 WEST 2ND STREET, HAVRE, MONTANA 59501									FOR NEGOTIATIONS ONLY								9
51	DELETED																		
52	DOUGLAS C. ALLEN & A. CLIFFORD EDWARDS, ET. AL.	BOX 490, CHESTER, MT 59522													0.190 ha	0.47 AC.			5, 6

STATE	RIGHT OF WAY ID.	SHEET NO.	TOTAL SHEETS
MONTANA	NH 1-6(22)379	3	10
PROJECT NUMBER 2314-022			
HAVRE-WEST			

BACKSLOPE LIMITS INCLUDE ROUNDING
CONSTRUCTION LIMITS: CUT SECTION TOE OF FILL

FWHA/DOT APPROVAL 9-17-97

MAP REVISED 10-10-97, 10-21-97, 11-18-97, 4-10-98, 5-14-98, 5-28-98, 6-8-98, 6-22-98, 2-3-99, 9-29-99

MONTANA DEPARTMENT OF TRANSPORTATION

RIGHT OF WAY PLAN

HILL COUNTY

SCALE 1"=1000

0 50M 100M

NOTES: 1. ALL MEASUREMENTS ARE METRIC EXCEPT AS NOTED

.ROW

MONTANA DEPARTMENT
OF TRANSPORTATION

RDROW
09:02:02
29 JUL 1999
U3954

MONTANA
CADD

3
2
1

OWNERSHIP																				STATE	RIGHT OF WAY ID.	SHEET NO.	TOTAL SHEETS
PARCEL	NAME	ADDRESS	TOTAL	AREA	GROSS R/W AREA		EX. EASE. AREA		NET AREA		REMAINDER				CONST. PMT. AREA		EASE. AREA		SHEET NO.	MONTANA	NH 1-6(22)379	3A	10
			METRIC	ENGLISH	METRIC	ENGLISH	METRIC	ENGLISH	METRIC	ENGLISH	LEFT		RIGHT		METRIC	ENGLISH	METRIC	ENGLISH		PROJECT NUMBER 2314-022			
1451	TOWNHOUSE INNS	600 SOUTH MAIN, BUTTE, MT 59701		FOR NEGOTIATIONS ONLY															6	HAVRE - WEST			
1452	JOSCO OUTDOOR JCW CORPORATION	820 DIVISION STREET, BILLINGS, MT 59101		FOR NEGOTIATIONS ONLY															6				
651	JOSCO OUTDOOR JCW CORPORATION	790 EAST 14TH STREET, POWELL, WY 82435		FOR NEGOTIATIONS ONLY															4				
652	MONTANA SIGN COMPANY	P.O. BOX 2525, HAVRE, MT 59501		FOR NEGOTIATIONS ONLY															4				
1351	H. EARL CLACK MUSEUM C/O DONNA MCGREGOR, DIRECTOR	315 4TH STREET, HAVRE, MT 59501		FOR NEGOTIATIONS ONLY															5				

NOTES: 1. ALL MEASUREMENTS ARE METRIC EXCEPT AS NOTED
2. THE PROPOSED R/W LINE WHERE A SPIRAL CURVE TRANSITION IS USED IS A CHORD RATHER THAN A CONCENTRIC CURVE.

BACKSLOPE LIMITS INCLUDE ROUNDING

CONSTRUCTION LIMITS: CUT SECTION TOE OF FILL

FHWA/DOT APPROVAL 9-17-97


MAP REVISED 7-29-99

MONTANA
DEPARTMENT OF TRANSPORTATION
RIGHT OF WAY PLAN
HILL COUNTY

. ROW

NH 1-6(22)379 SHT 3A OF 11

STATE	RIGHT OF WAY ID.	SHEET NO.	TOTAL SHEET
MONTANA	NH 1-6(22)379	4	10
PROJECT NUMBER 2314-022			
HAVRE-WEST			

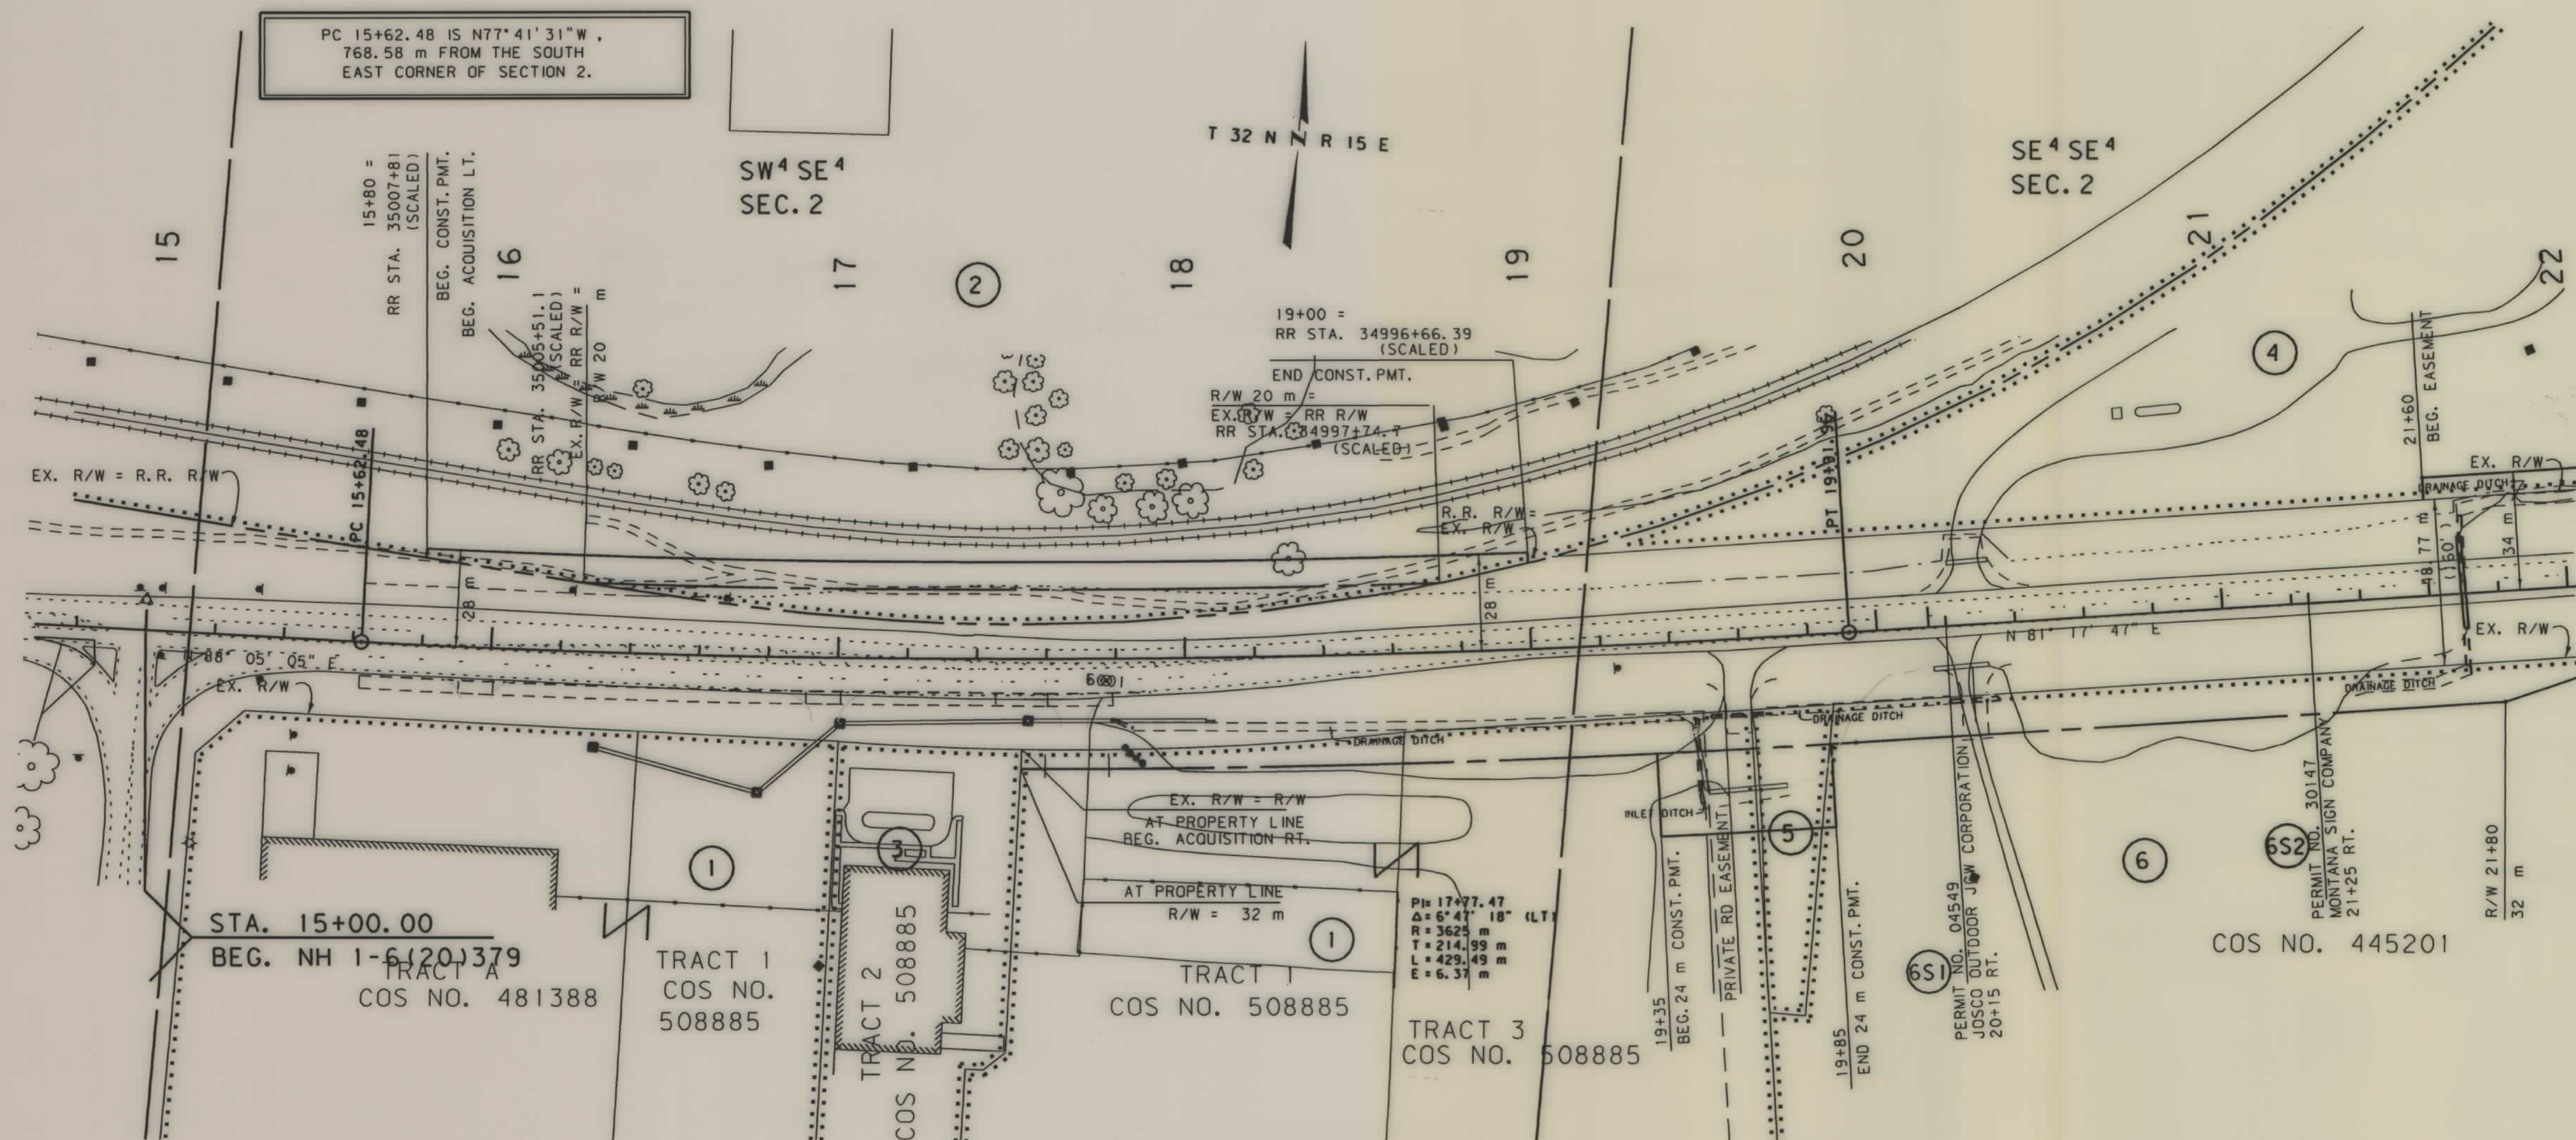

- NOTES: 1. ALL MEASUREMENTS ARE METRIC EXCEPT AS NOTED
2. THE PROPOSED R/W LINE WHERE A SPIRAL CURVE TRANSITION IS USED IS A CHORD RATHER THAN A CONCENTRIC CURVE.

BACKSLOPE LIMITS INCLUDE ROUNDING		
CONSTRUCTION LIMITS:		
CUT SECTION		
TOE OF FILL		
FHWA/DOT APPROVAL		9-11-97
MAP REVISED		4-10-98, 5-21-98, 2-3-99,
7-29-99.		

MONTANA
DEPARTMENT OF TRANSPORTATION


RIGHT OF WAY PLAN
HILL COUNTY
SCALE 1:1000

50M

ROW

SEE SHEET NO. 2 FOR OWNERSHIP NAMES, ADDRESSES, AREAS, ETC.

STATE	RIGHT OF WAY ID.	SHEET	TOTAL
		NO.	SHEETS
MONTANA	NH 1-6(22)379	5	10
PROJECT NUMBER 2314-022		HAVRE-WEST	

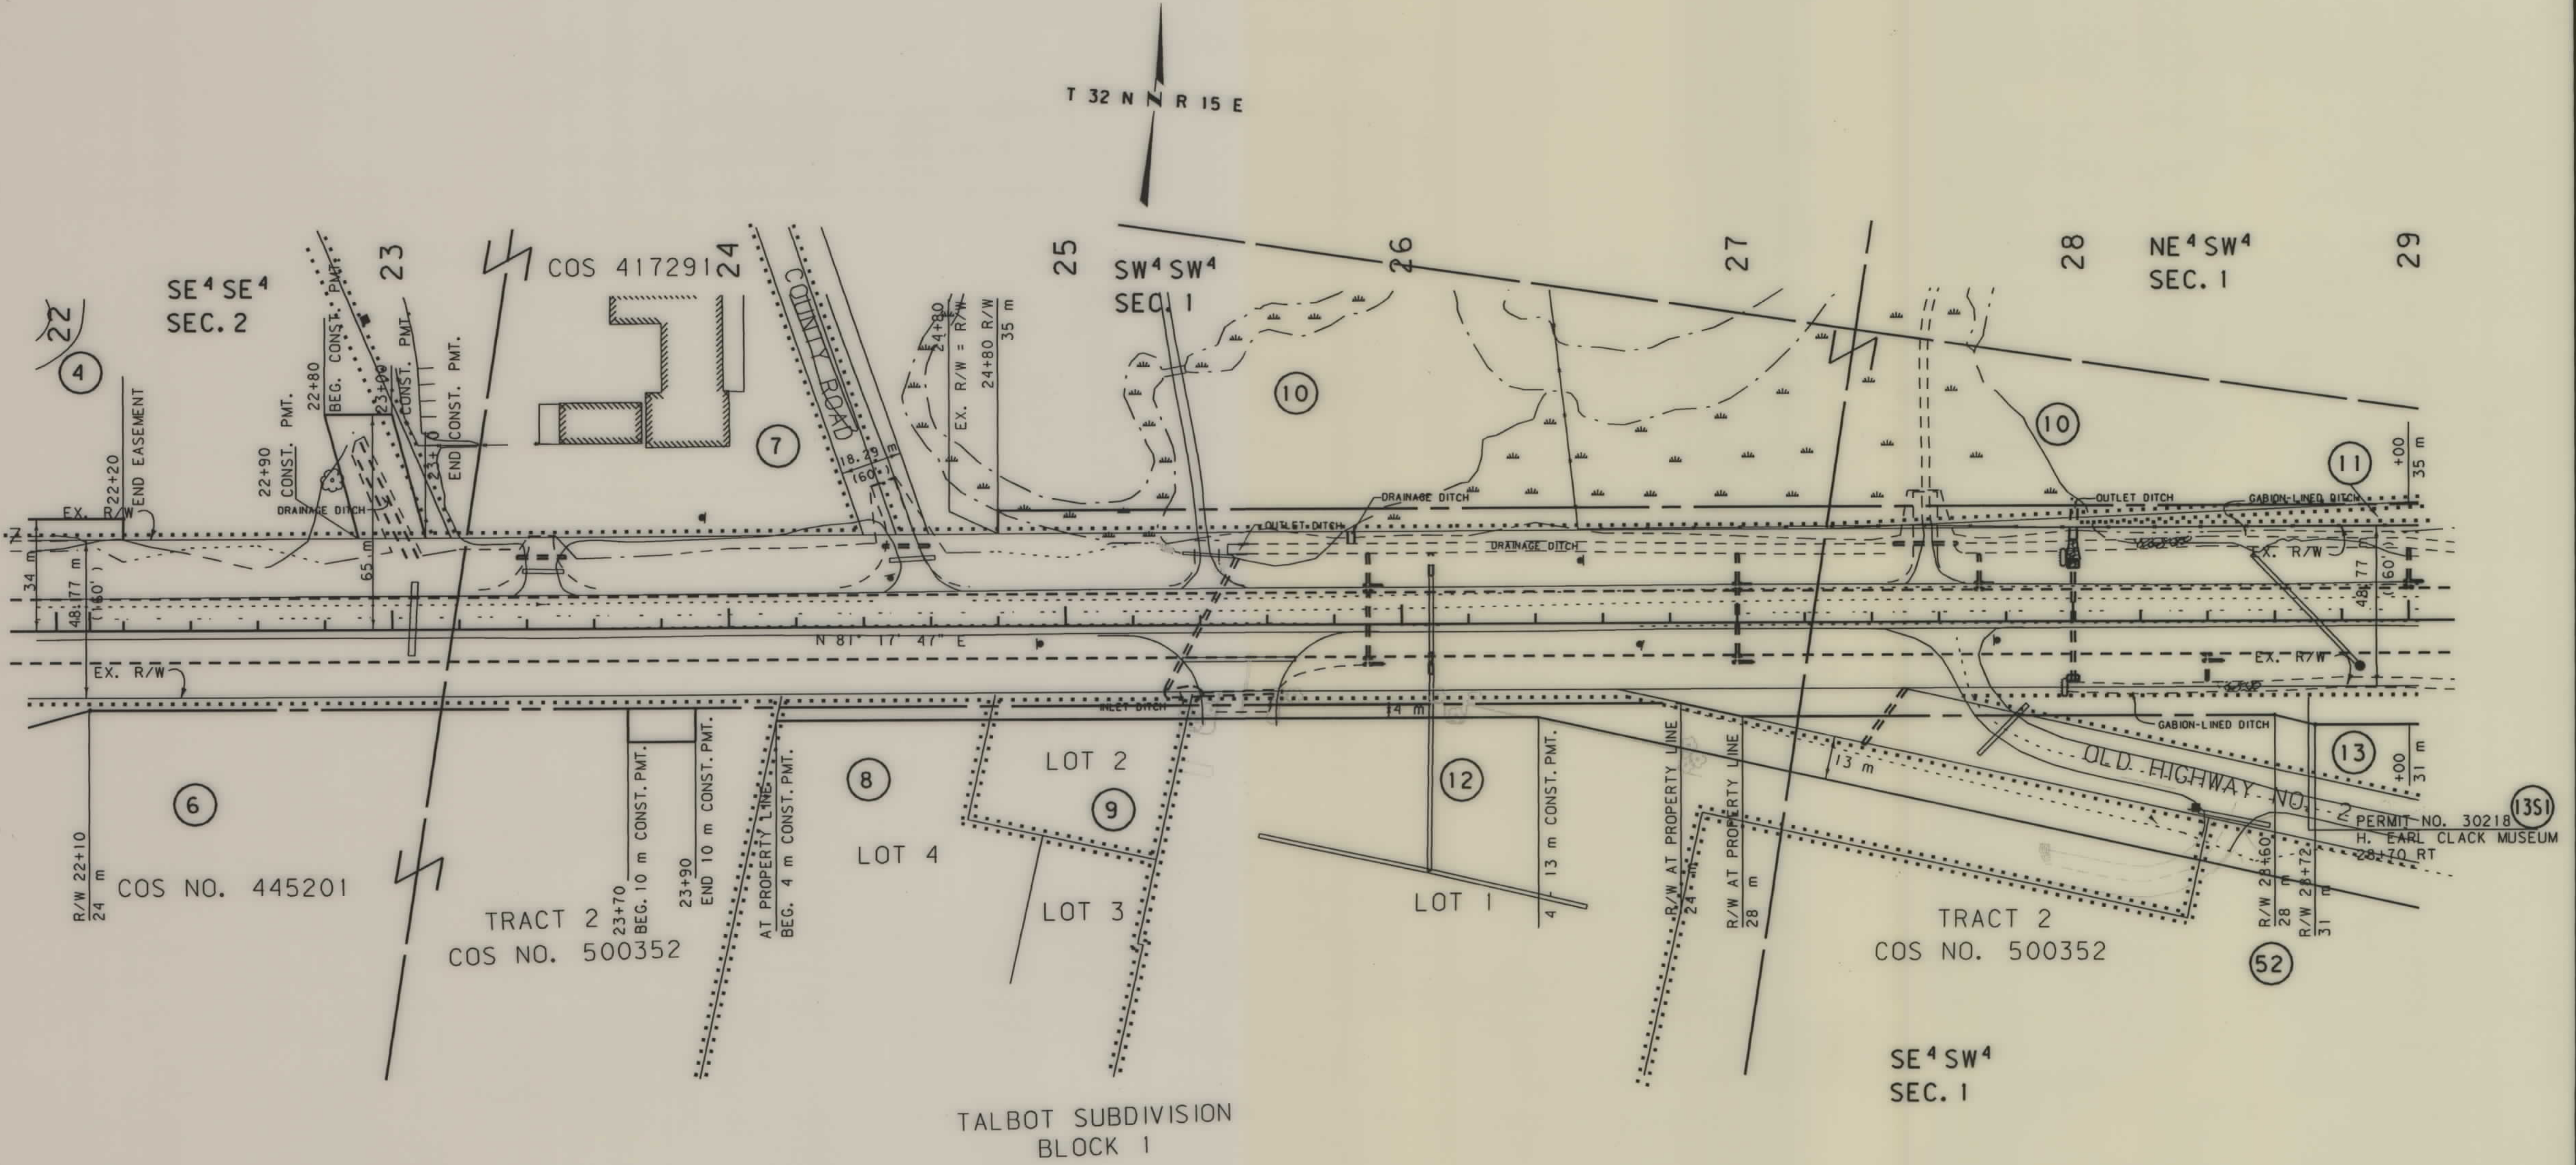

NOTES: 1. ALL MEASUREMENTS ARE METRIC EXCEPT AS NOTED
2. THE PROPOSED R/W LINE WHERE A SPIRAL CURVE TRANSITION IS USED IS A CHORD RATHER THAN A CONCENTRIC CURVE.

BACKSLOPE LIMITS INCLUDE ROUNDING
CONSTRUCTION LIMITS:
CUT SECTION
TOE OF FILL
DITCH BOTTOM
FHWA/DOT APPROVAL 9-17-97
MAP REVISED 4-10-98, 4-20-98, 9-30-98, 2-3-99, 7-29-99.

MONTANA DEPARTMENT OF TRANSPORTATION
RIGHT OF WAY PLAN
HILL COUNTY
SCALE 1:1000

STATE	RIGHT OF WAY ID.	SHEET NO.	TOTAL SHEET
MONTANA	NH 1-6(22)379	6	10
PROJECT NUMBER 2314-022			
HAVRE-WEST			


SEE SHEET NO. 2 FOR OWNERSHIP NAMES, ADDRESSES, AREAS, ETC.

TS 31+47.65 IS N3° 11' 39"E,
374.67 m FROM THE SOUTH QUARTER
CORNER, SECTION 1.

T 32 N *N* R 15 E

NW⁴ SE⁴
SEC. 1

U. S. GOVT.
LOT 12
SEC. 1

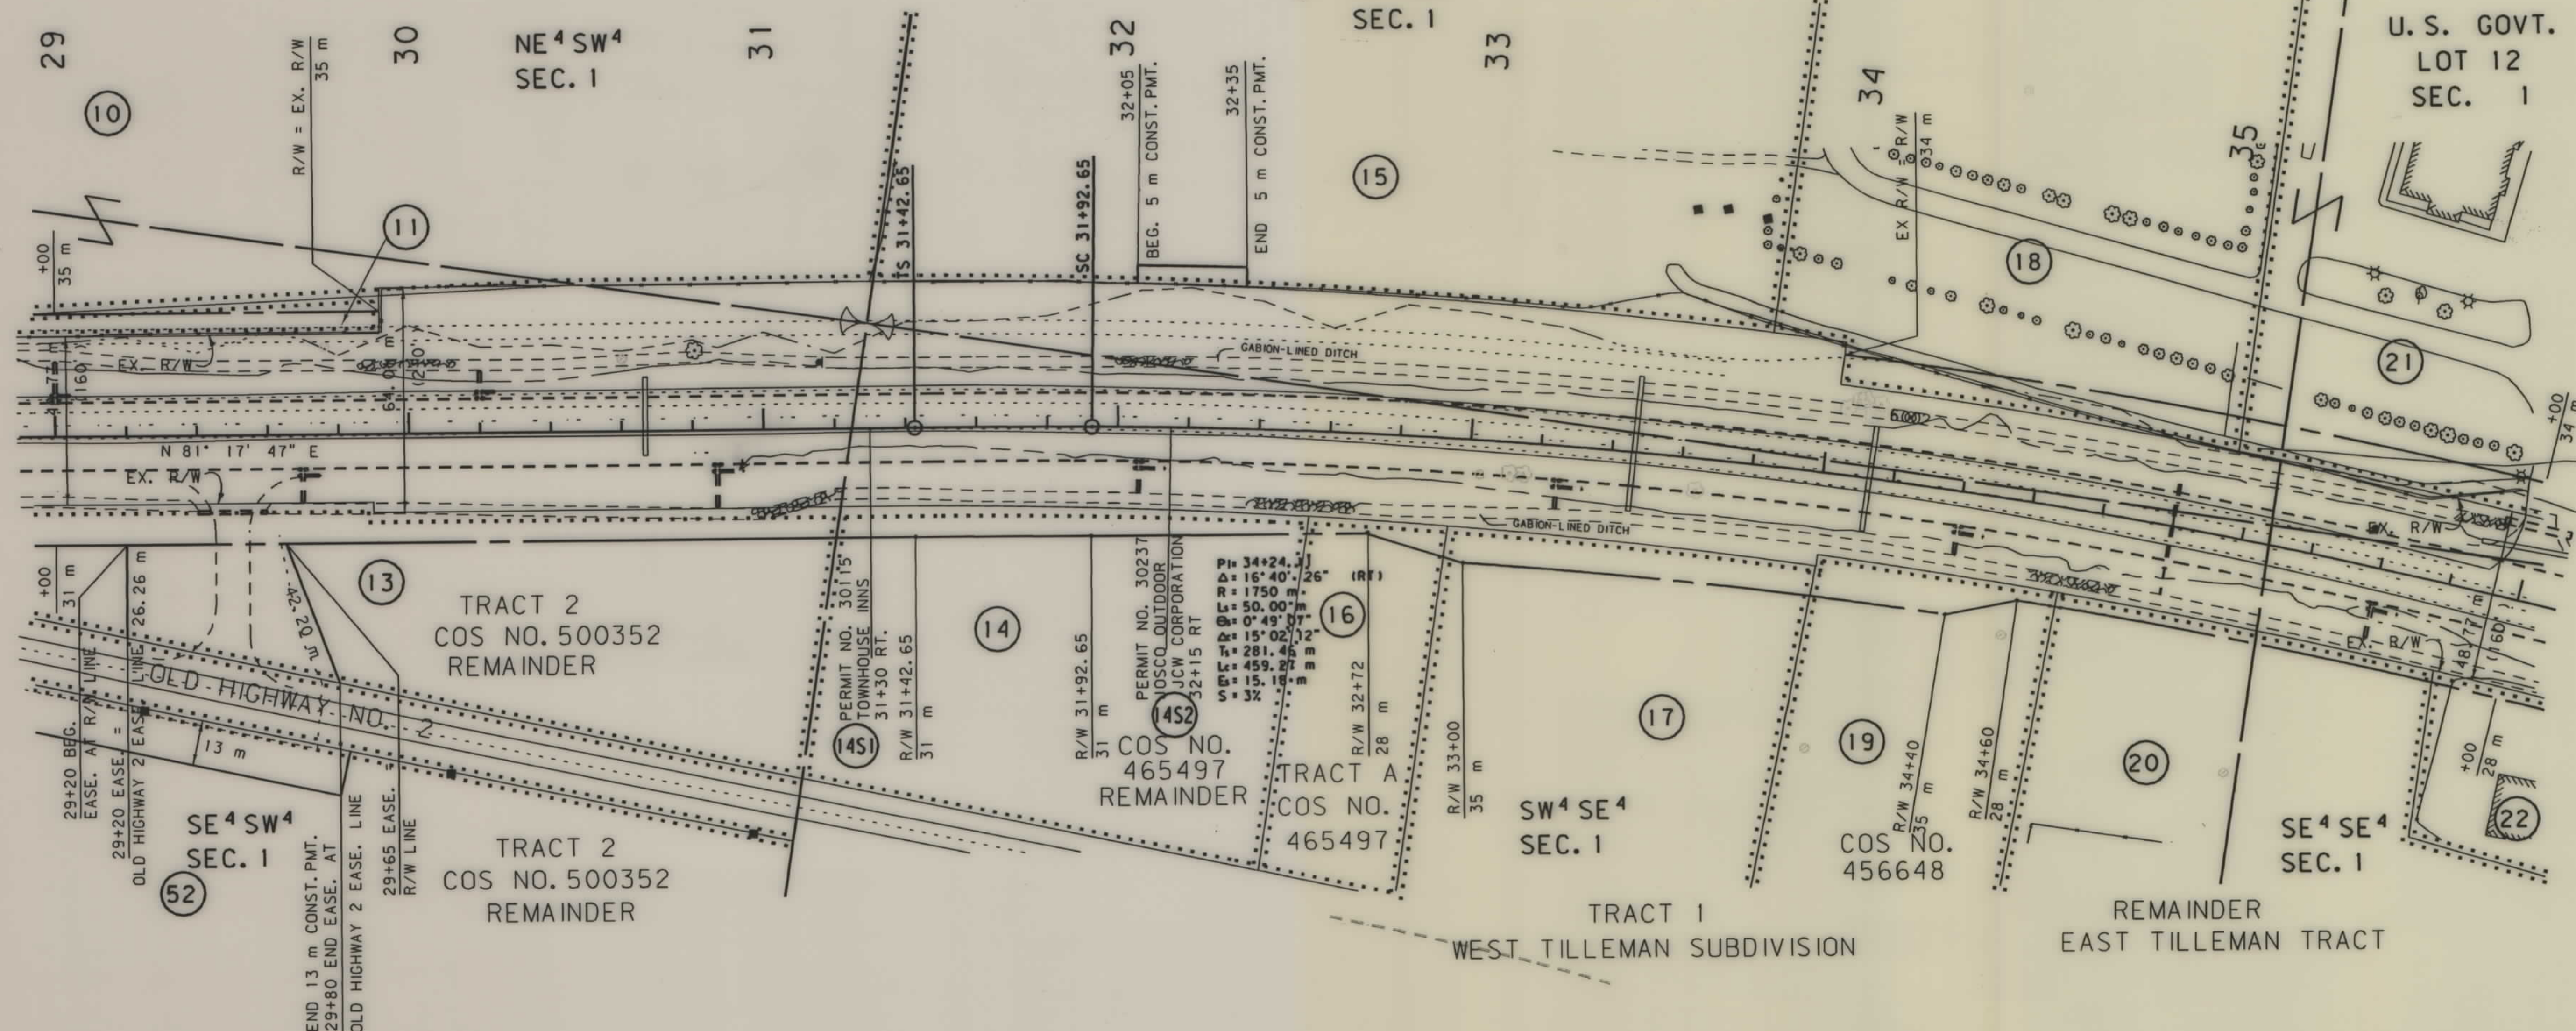

- NOTES: 1. ALL MEASUREMENTS ARE METRIC EXCEPT AS NOTED
2. THE PROPOSED R/W LINE WHERE A SPIRAL CURVE TRANSITION IS USED IS A CHORD RATHER THAN A CONCENTRIC CURVE.

BACKSLOPE LIMITS INCLUDE ROUNDING		TOP OF CUT	
CONSTRUCTION LIMITS:		CUT SECTION	
		TOE OF FILL	
		DITCH BOTTOM	
FHWA/DOT APPROVAL		9-17-97	
MAP REVISED			
4-10-98,	4-20-98,	6-22-98	
11-6-98,	2-3-99,	7-29-99,	

MONTANA
DEPARTMENT OF TRANSPORTATION
RIGHT OF WAY PLAN
HILL COUNTY
SCALE 1"=1000'

0 50M

ROW

STATE	RIGHT OF WAY ID.	SHEET NO.	TOTAL SHEETS
MONTANA	NH 1-6(22)379	7	10
PROJECT NUMBER 2314-022			

SEE SHEET NO. 2 & 3 FOR OWNERSHIP NAMES, ADDRESSES, AREAS, ETC.


HAVRE - WEST

**MONTANA DEPARTMENT
OF TRANSPORTATION**

RDROW

MONTANA
CADD

3	4	5
---	---	---

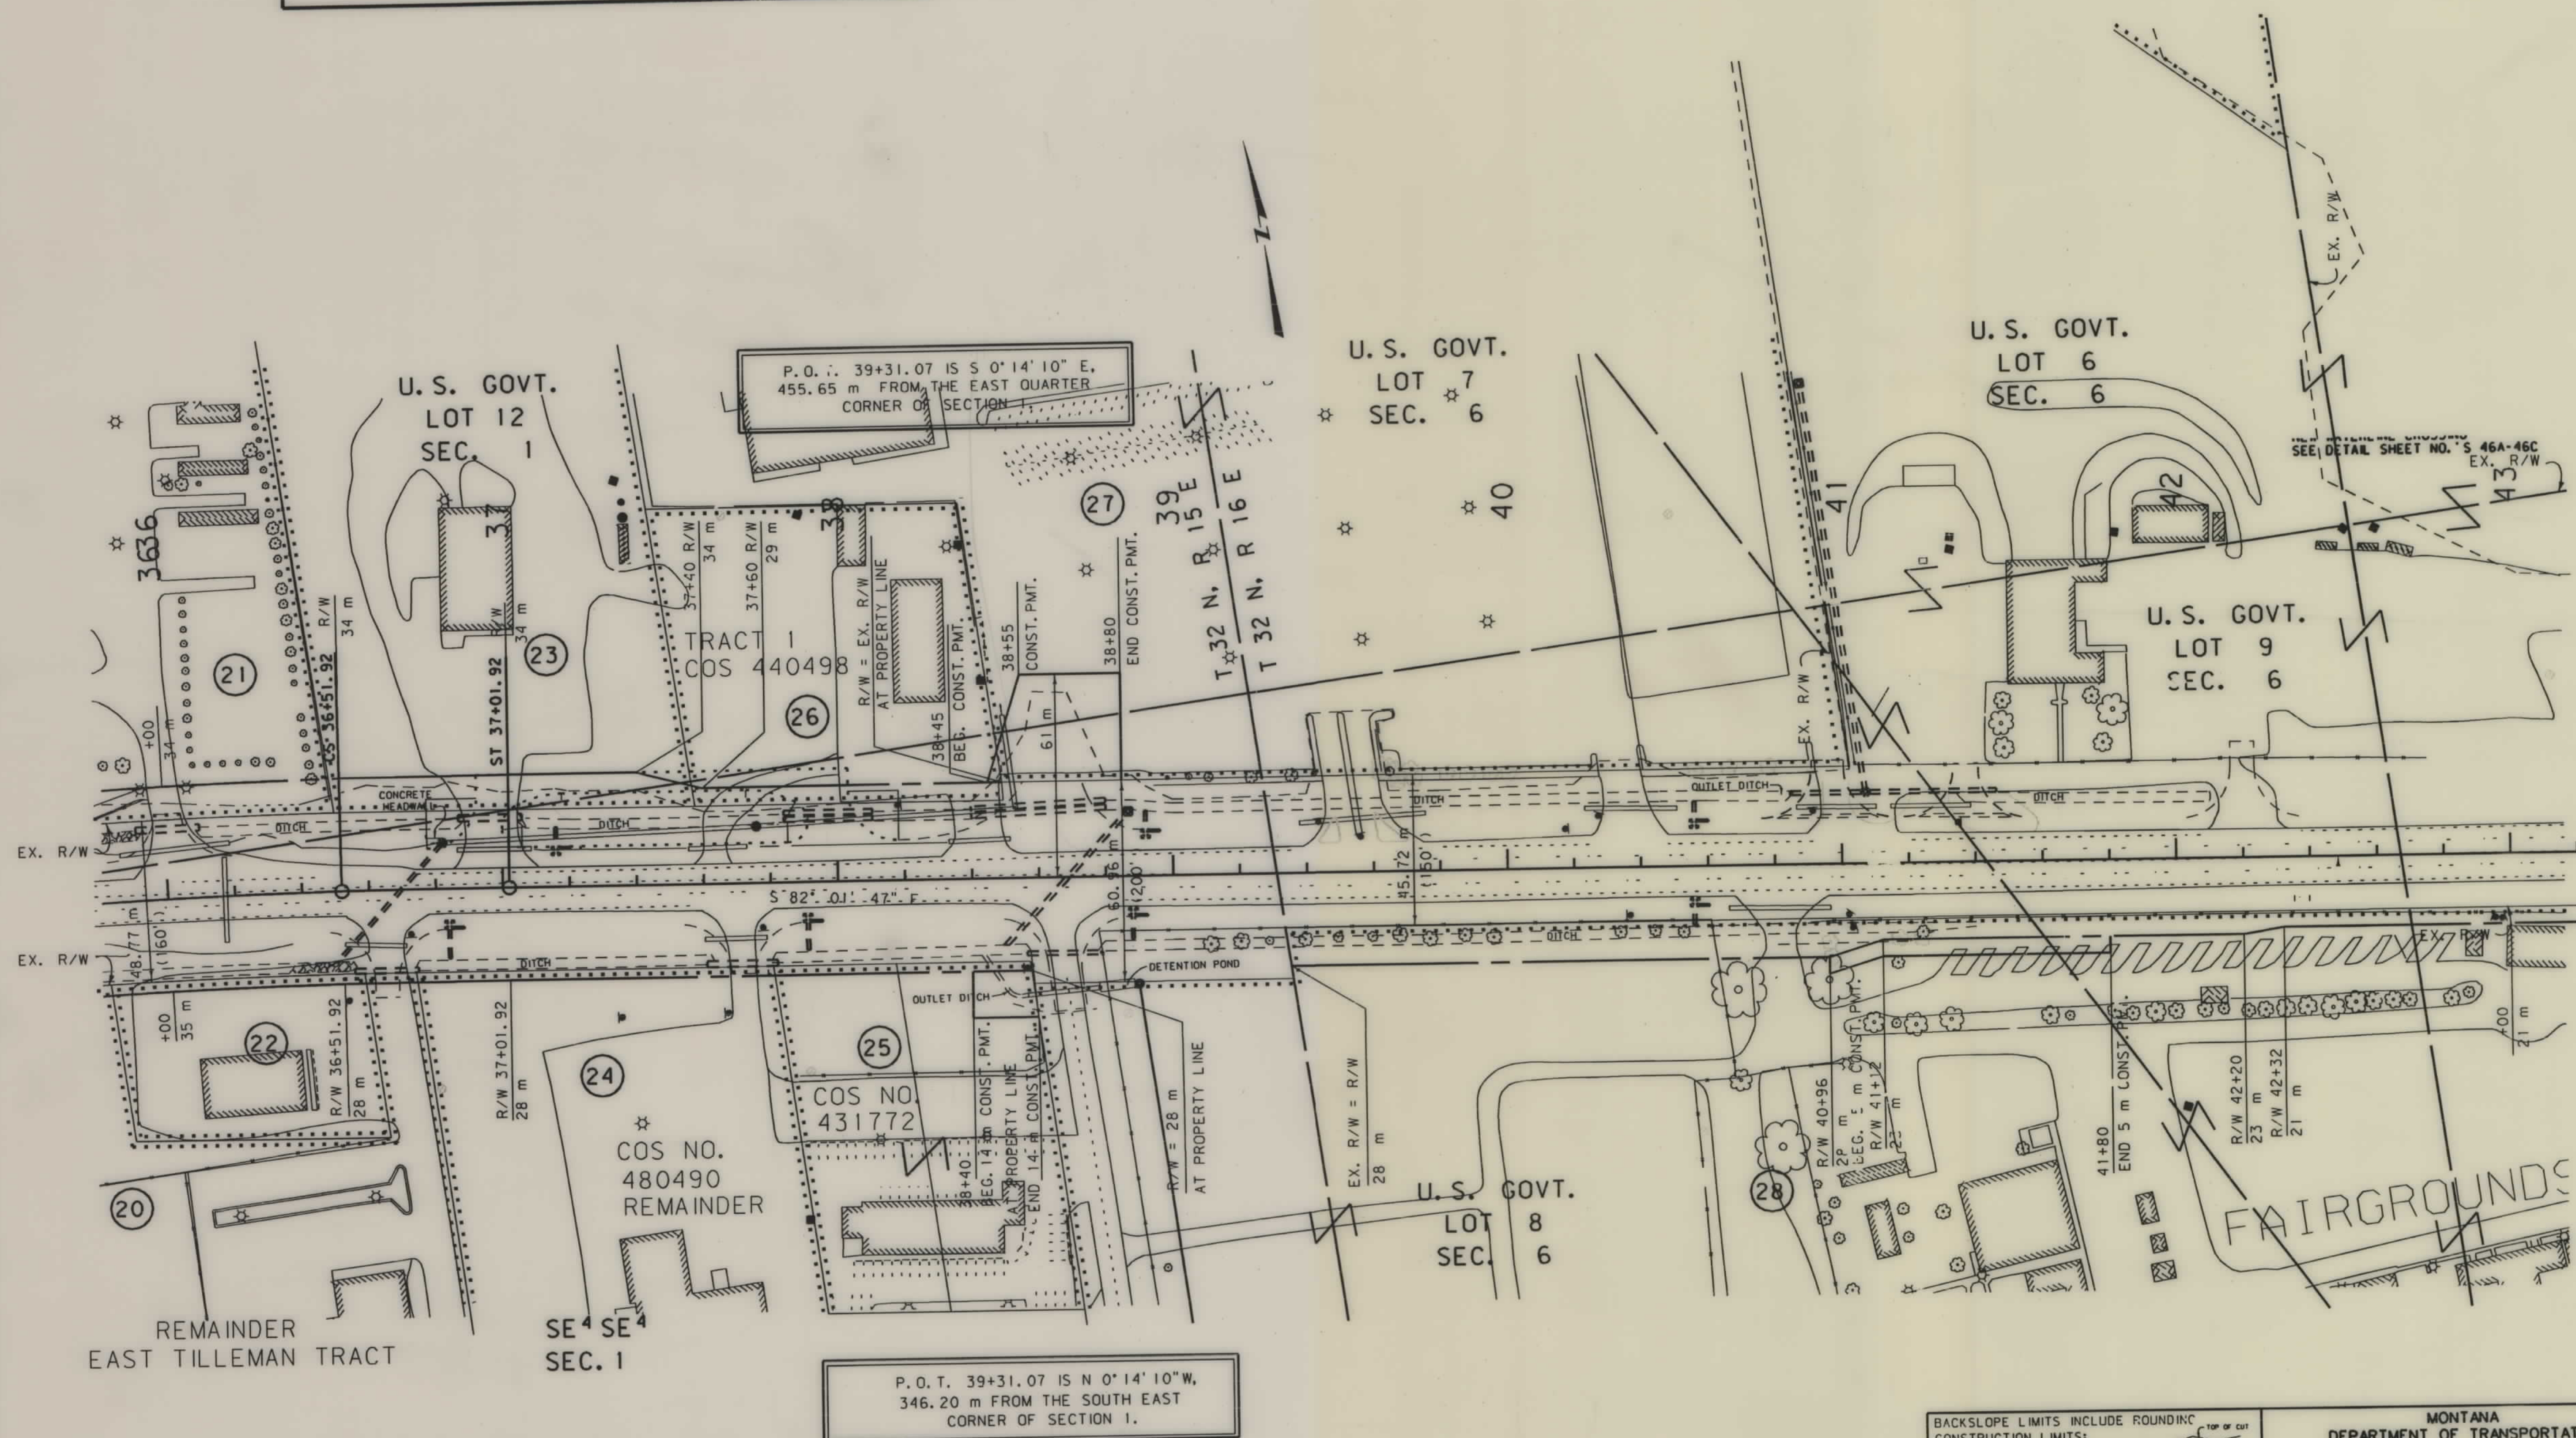

NOTES: 1. ALL MEASUREMENTS ARE METRIC EXCEPT AS NOTED
2. THE PROPOSED R/W LINE WHERE A SPIRAL CURVE TRANSITION IS USED IS A CHORD RATHER THAN A CONCENTRIC CURVE.

BACKSLOPE LIMITS INCLUDE ROUNDING
CONSTRUCTION LIMITS: CUT SECTION
TOE OF FILL

TOP OF
DITCH BOT


FWHA/DOT APPROVAL 9-17-97

MAP REVISED 10-21-97, 4-10-98, 5-27-98
6-8-98, 6-22-98, 11-6-98.

MONTANA
DEPARTMENT OF TRANSPORTATION
RIGHT OF WAY PLAN
HILL COUNTY
SCALE 1:1000

NH 1-6(22)379 SHT 7 OF 11

... \2314p2. row

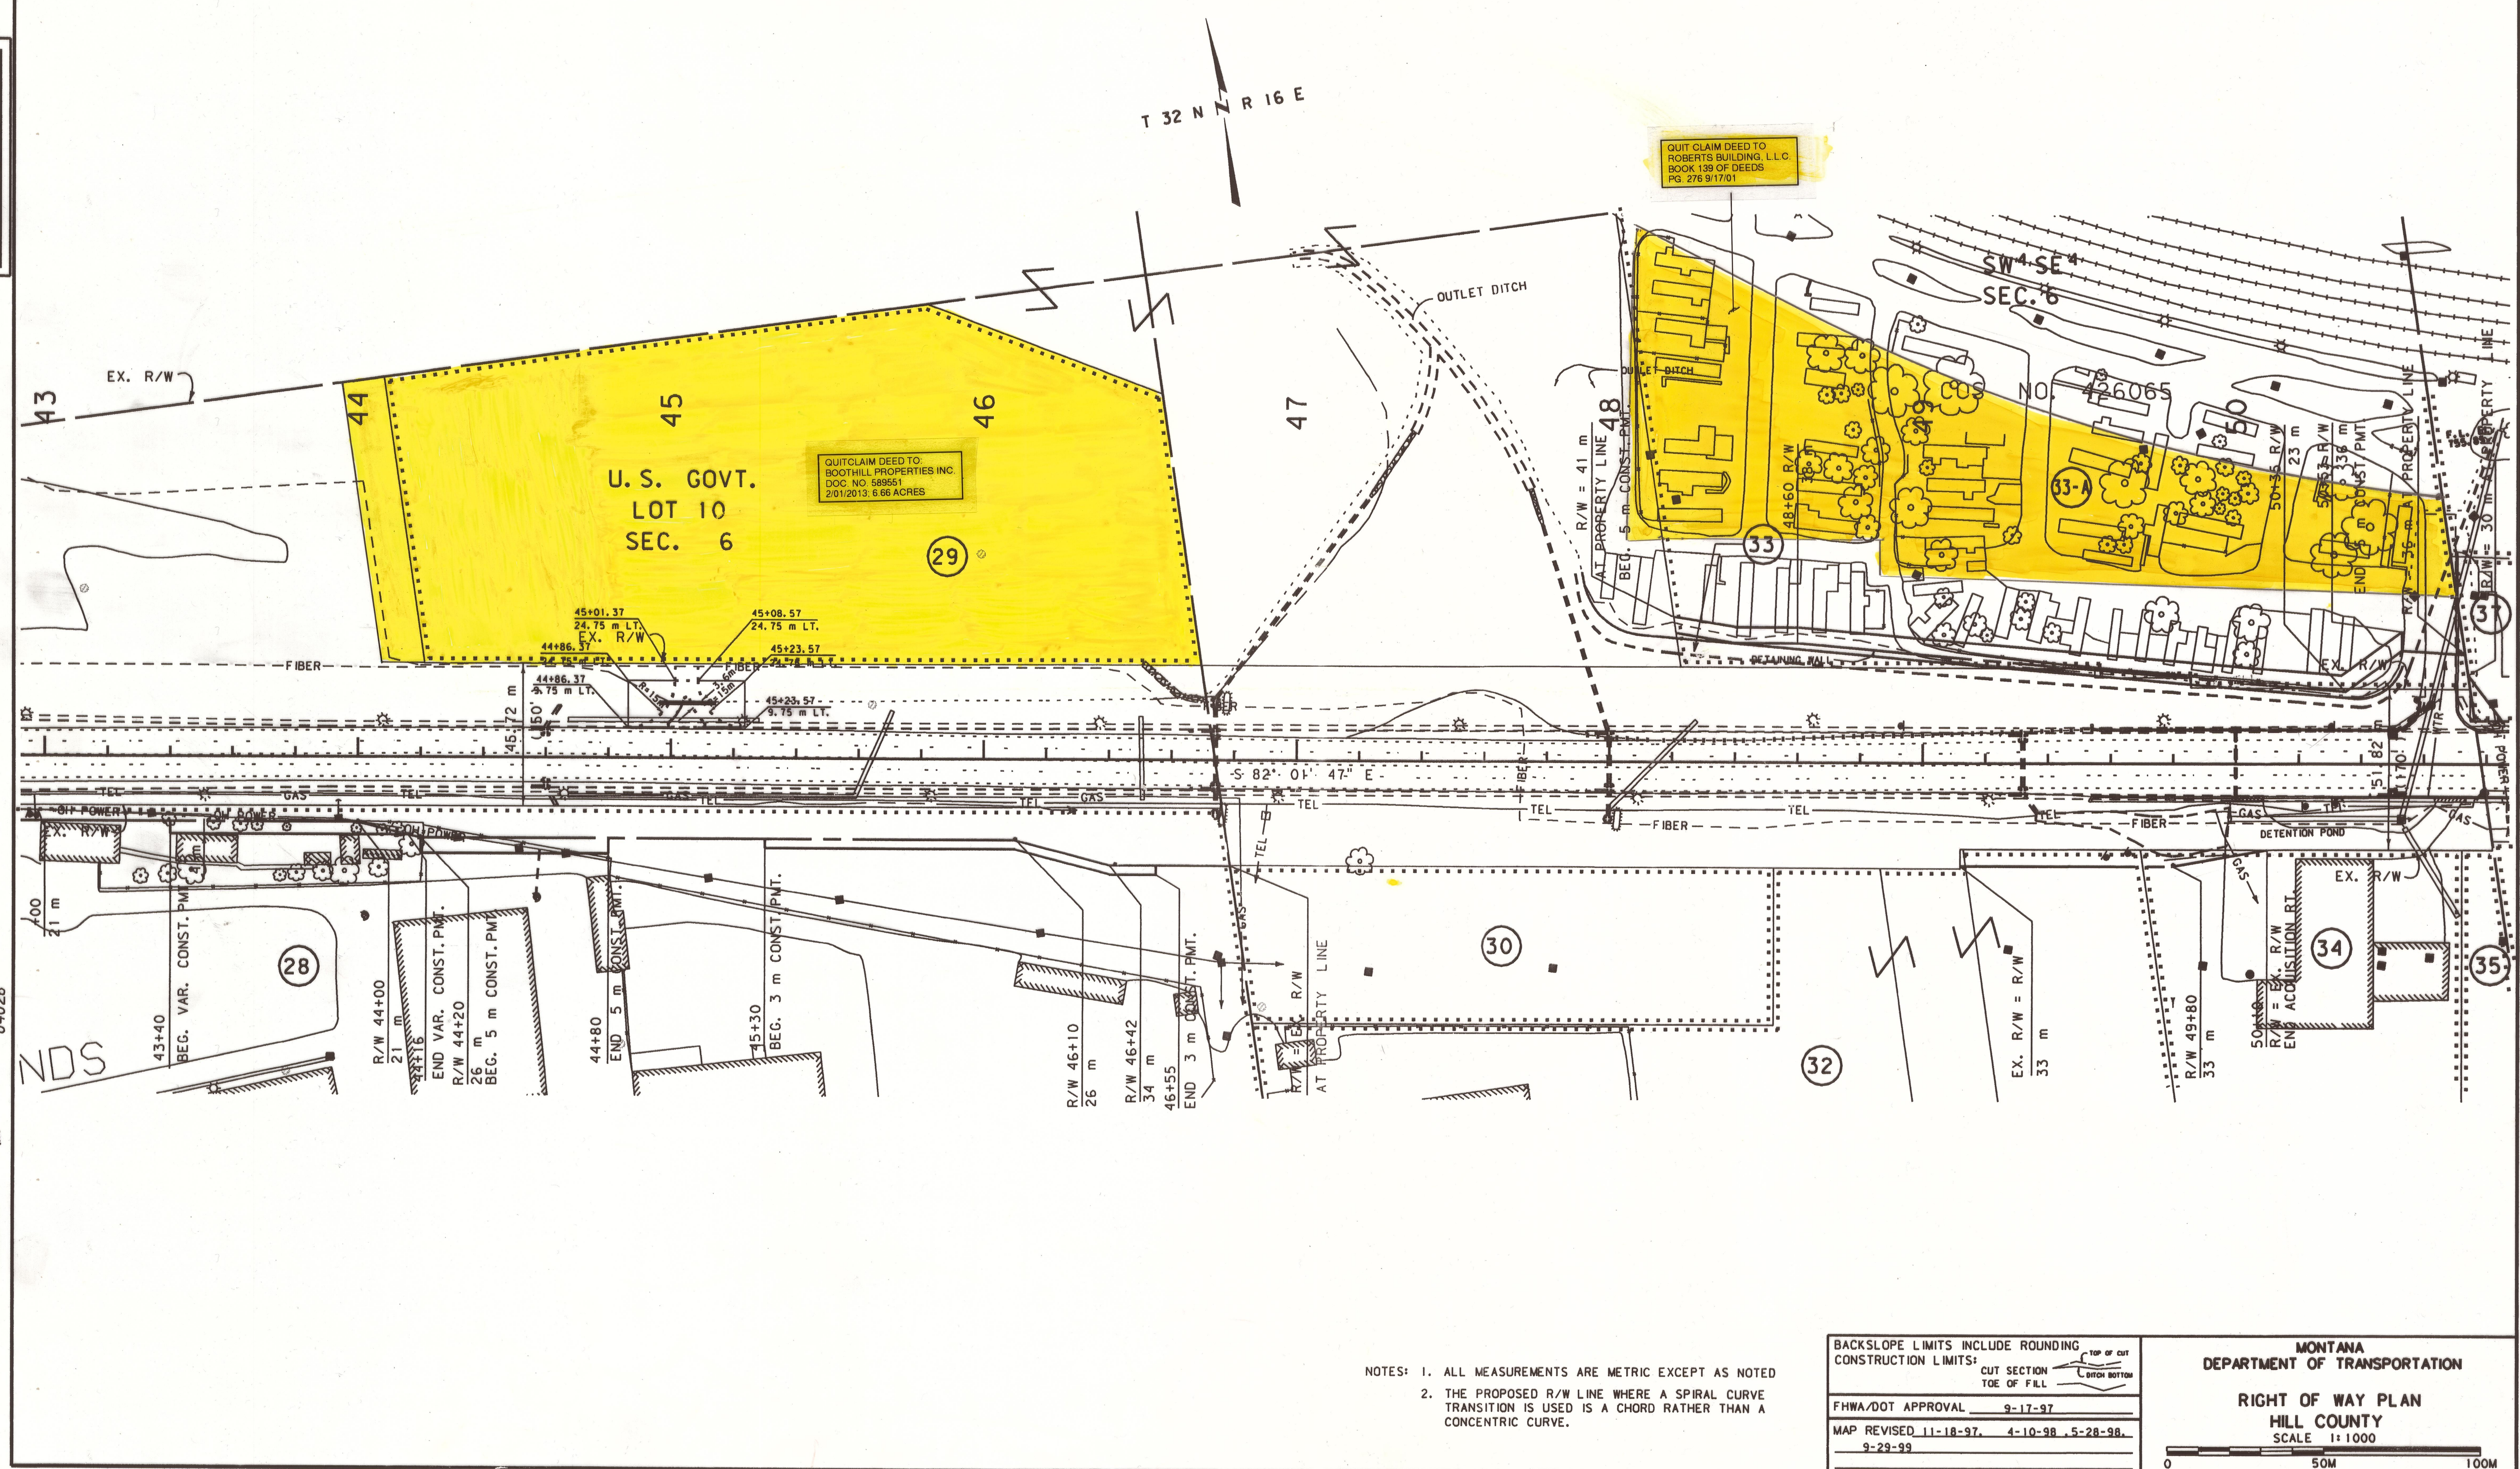

NOTES: 1. ALL MEASUREMENTS ARE METRIC EXCEPT AS NOTED

2. THE PROPOSED R/W LINE WHERE A SPIRAL CURVE TRANSITION IS USED IS A CHORD RATHER THAN A CONCENTRIC CURVE.

BACKSLOPE LIMITS INCLUDE ROUNDING
CONSTRUCTION LIMITS:

CUT SECTION
TOE OF FILL

TOP OF CUT
CUTCH BOTTOM

FHWA/DOT APPROVAL 9-17-97

MAP REVISED 11-18-97 4-10-98 5-28-98
9-29-99

MONTANA
DEPARTMENT OF TRANSPORTATION


RIGHT OF WAY PLAN
HILL COUNTY

SCALE 1" = 1000'

A horizontal graphic scale bar with alternating black and white segments. It is marked with '0' at the left end, '50' in the middle, and '100' at the right end.

SEE SHEET NO. 3 FOR OWNERSHIP NAMES, ADDRESSES, AREAS, ETC.

STATE	RIGHT OF WAY ID.	SHEET NO.	TOTAL SHEETS
MONTANA	NH 1-6(22)379	9	10
PROJECT NUMBER 2314-022			
HAVRE-WEST			

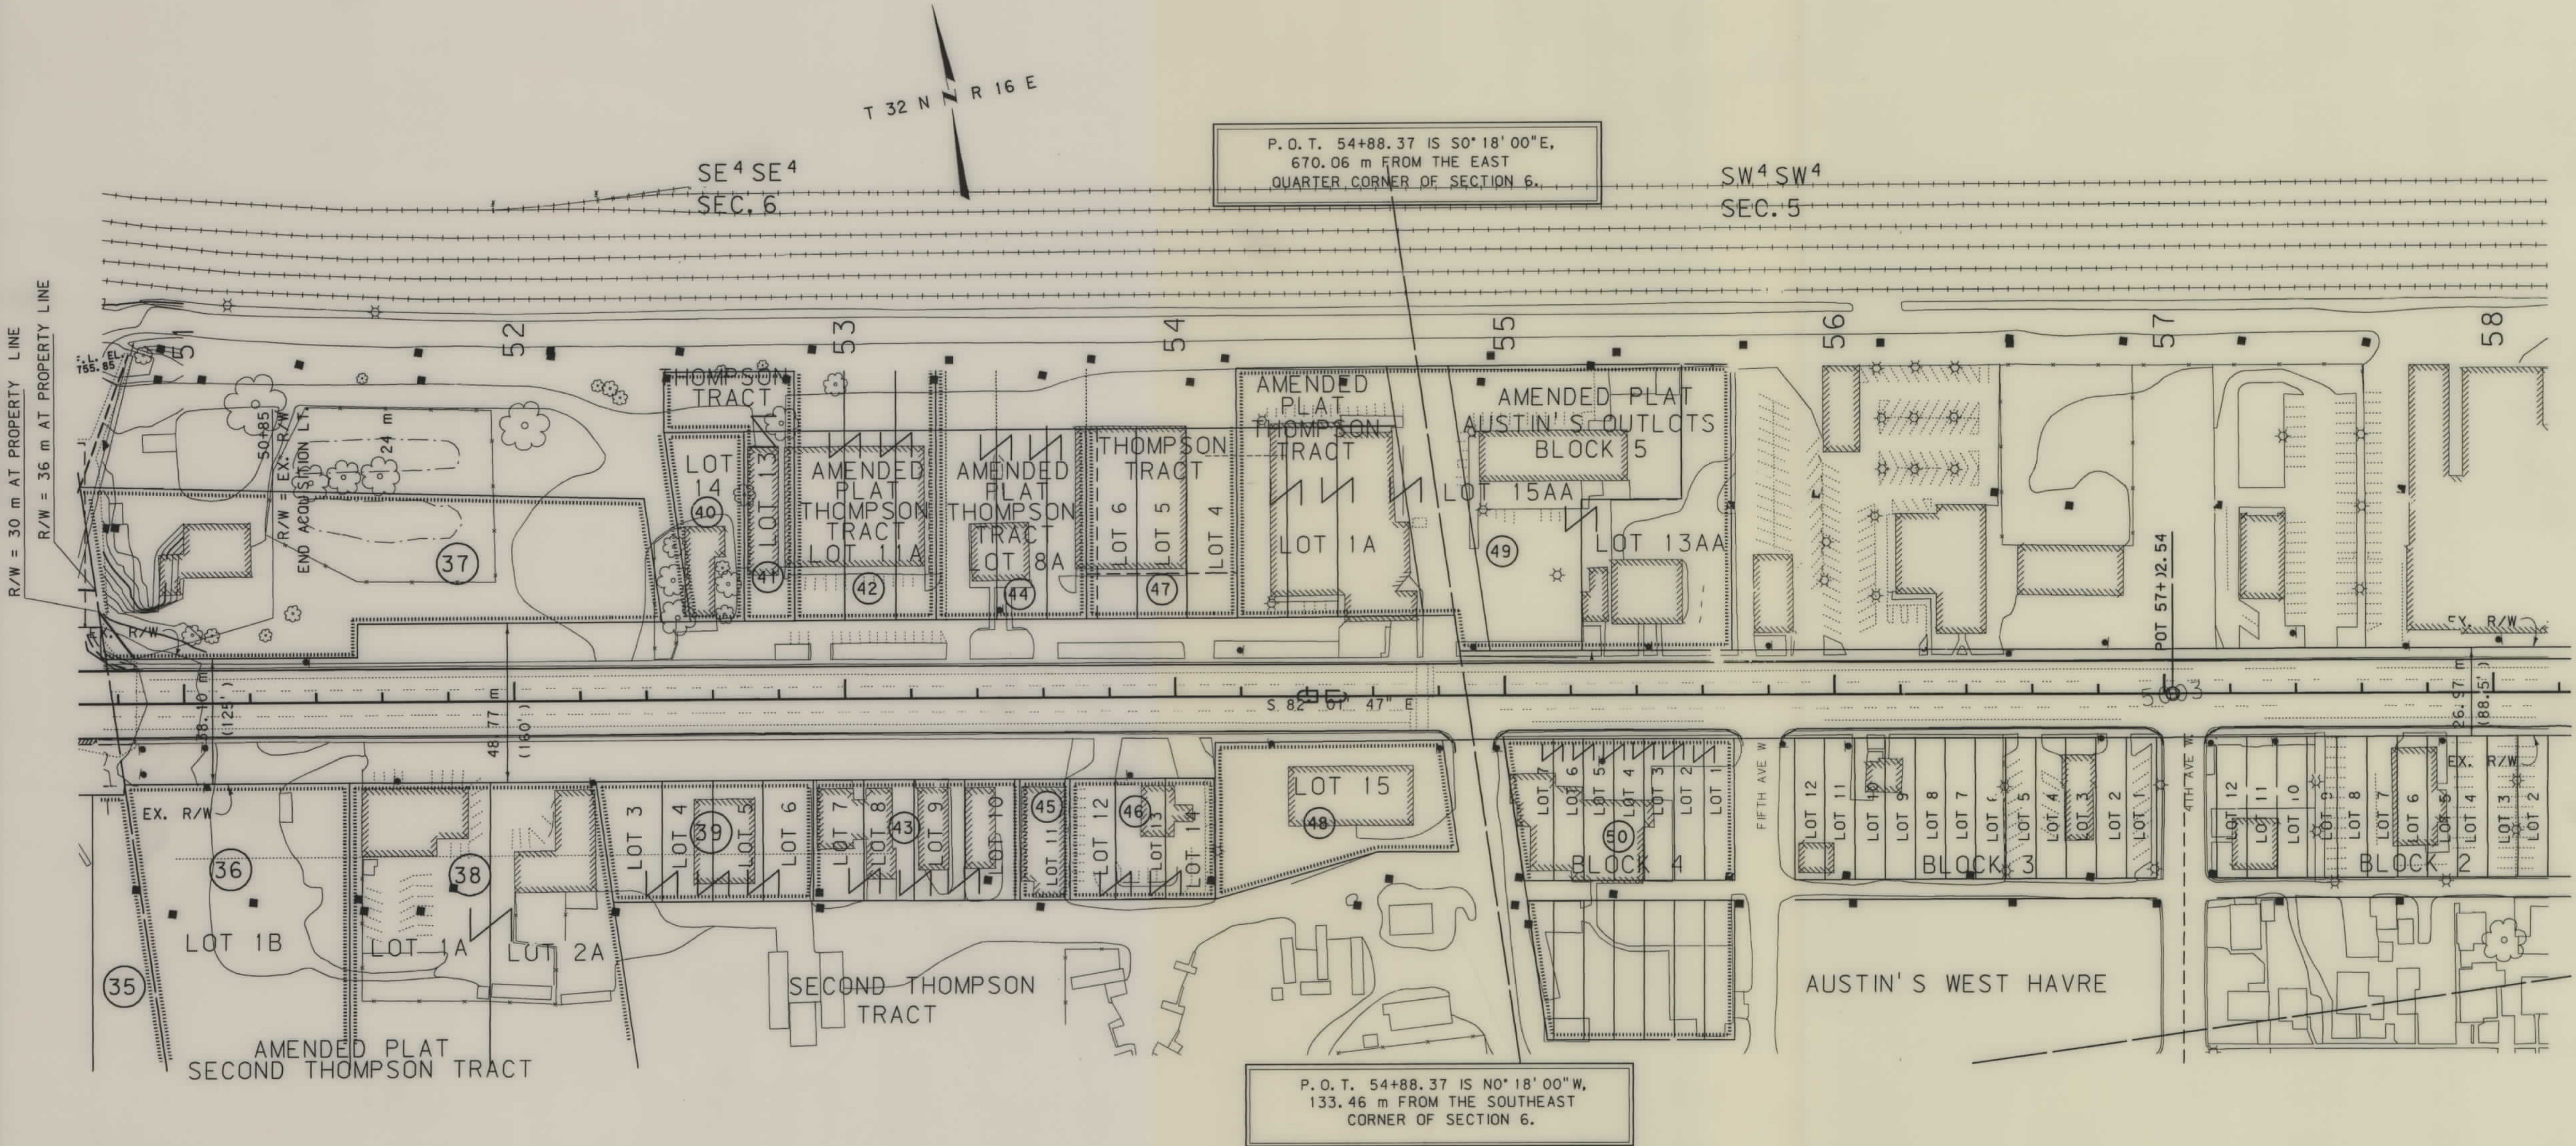

NOTES: 1. ALL MEASUREMENTS ARE METRIC EXCEPT AS NOTED
2. THE PROPOSED R/W LINE WHERE A SPIRAL CURVE TRANSITION IS USED IS A CHORD RATHER THAN A CONCENTRIC CURVE.

BACKSLOPE LIMITS INCLUDE ROUNDING	TOP OF CUT
CONSTRUCTION LIMITS:	CUT SECTION
	TOE OF FILL
FHWA/DOT APPROVAL	9-17-97
MAP REVISED	11-18-97, 4-10-98, 5-28-98.

MONTANA DEPARTMENT OF TRANSPORTATION
RIGHT OF WAY PLAN
HILL COUNTY
SCALE 1:1000
0 50m 100m

STATE	RIGHT OF WAY ID.	SHEET NO.	TOTAL SHEETS
MONTANA	NH 1-6(22)379	10	10
PROJECT NUMBER 2314-022			
HAYRE-WEST			



SW⁴SW⁴
SEC. 5

SE⁴SW⁴
SEC. 5

SW⁴SE⁴
SEC. 5

57

58

59


60

61

62

63

64

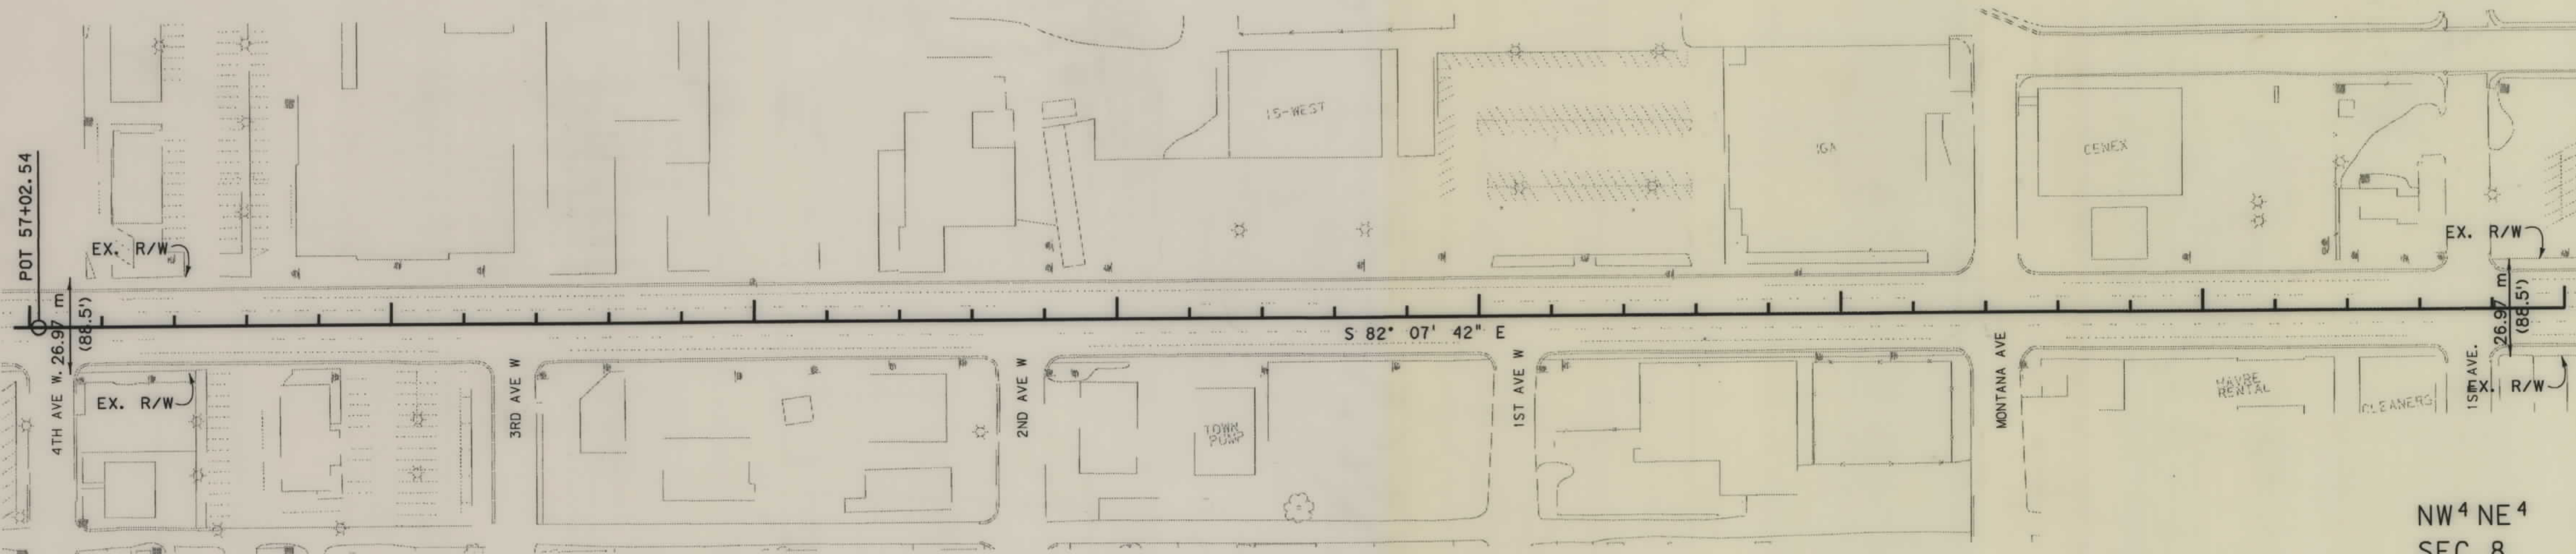

NE⁴NW⁴
SEC. 8

NW⁴NE⁴
SEC. 8

- NOTES: 1. ALL MEASUREMENTS ARE METRIC EXCEPT AS NOTED
2. THE PROPOSED R/W LINE WHERE A SPIRAL CURVE TRANSITION IS USED IS A CHORD RATHER THAN A CONCENTRIC CURVE.

BACKSLOPE LIMITS INCLUDE ROUNDING	
CONSTRUCTION LIMITS:	CUT SECTION TOE OF FILL
FHWA/DOT APPROVAL 9-17-97	
MAP REVISED	

MONTANA
DEPARTMENT OF TRANSPORTATION

RIGHT OF WAY PLAN
HILL COUNTY
SCALE 1:1000

0 50M 100M