


PLANS

NOT

TO

SCALE

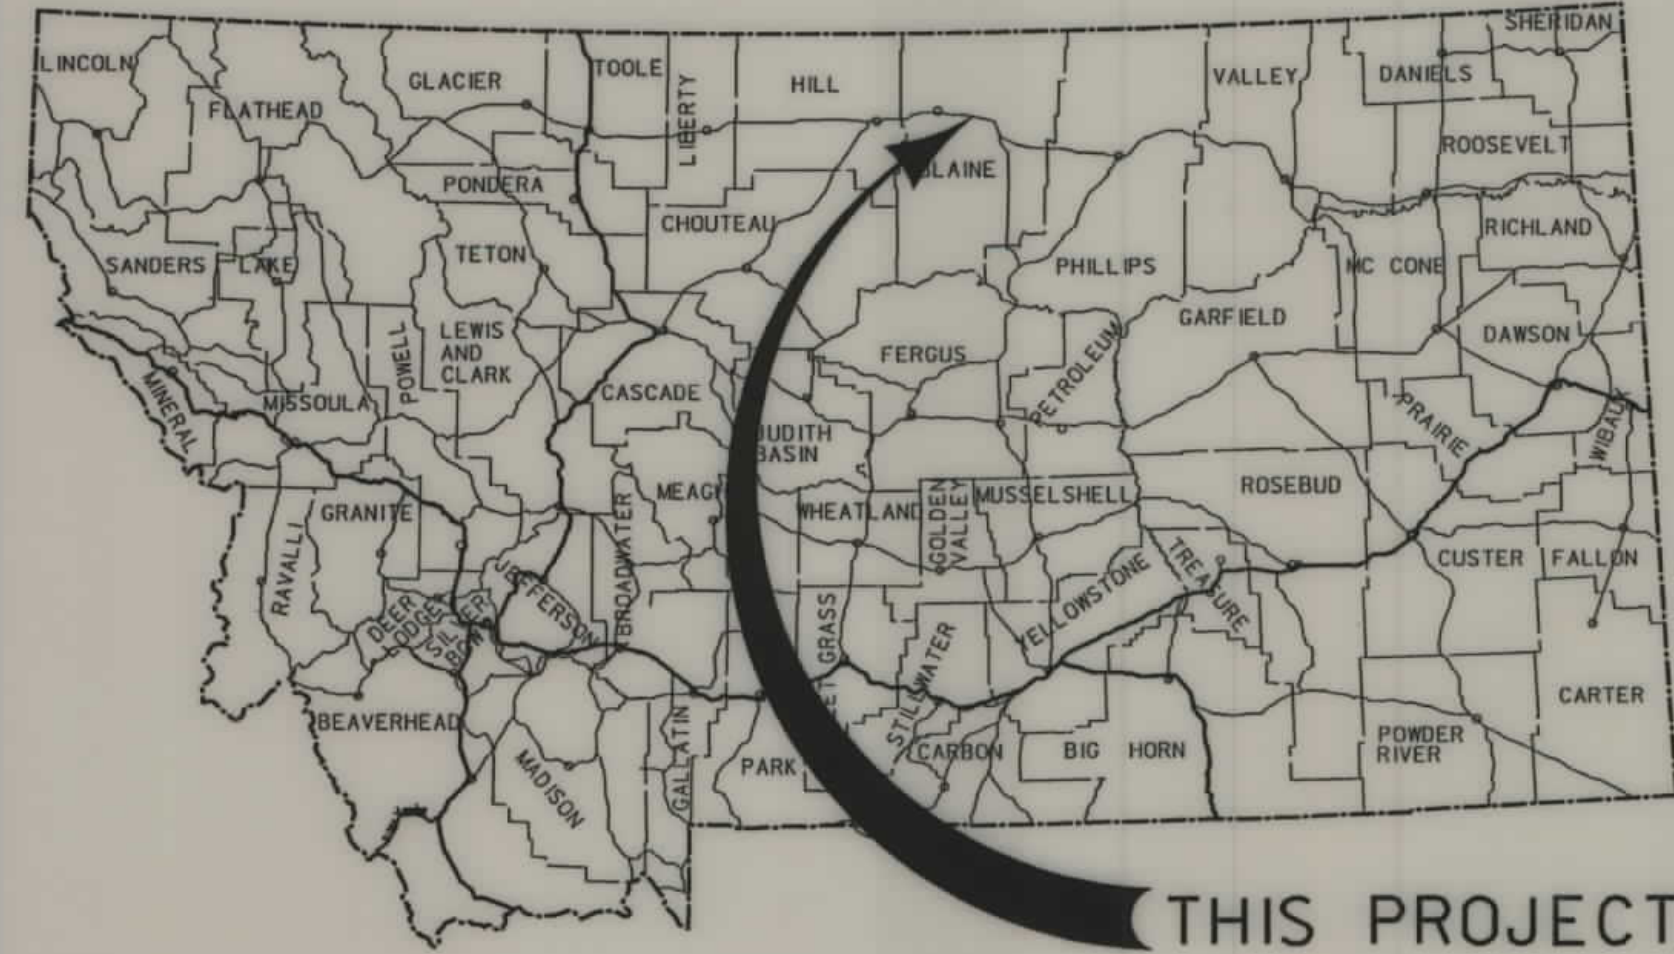


THIS PROJECT

MONTANA DEPARTMENT OF TRANSPORTATION

STATE	RIGHT OF WAY ID.	SHEET NO.	TOTAL SHEETS
MONTANA	NH 1-7(35)398	1	4
PROJECT NUMBER 5559-035			
MILK RIVER BRIDGE - W OF CHINOOK			

RIGHT OF WAY PLAN OF FEDERAL AID PROJECT NH 1-7(35)398 MILK RIVER BRIDGE - W OF CHINOOK BLAINE COUNTY

1.7 Kilometers

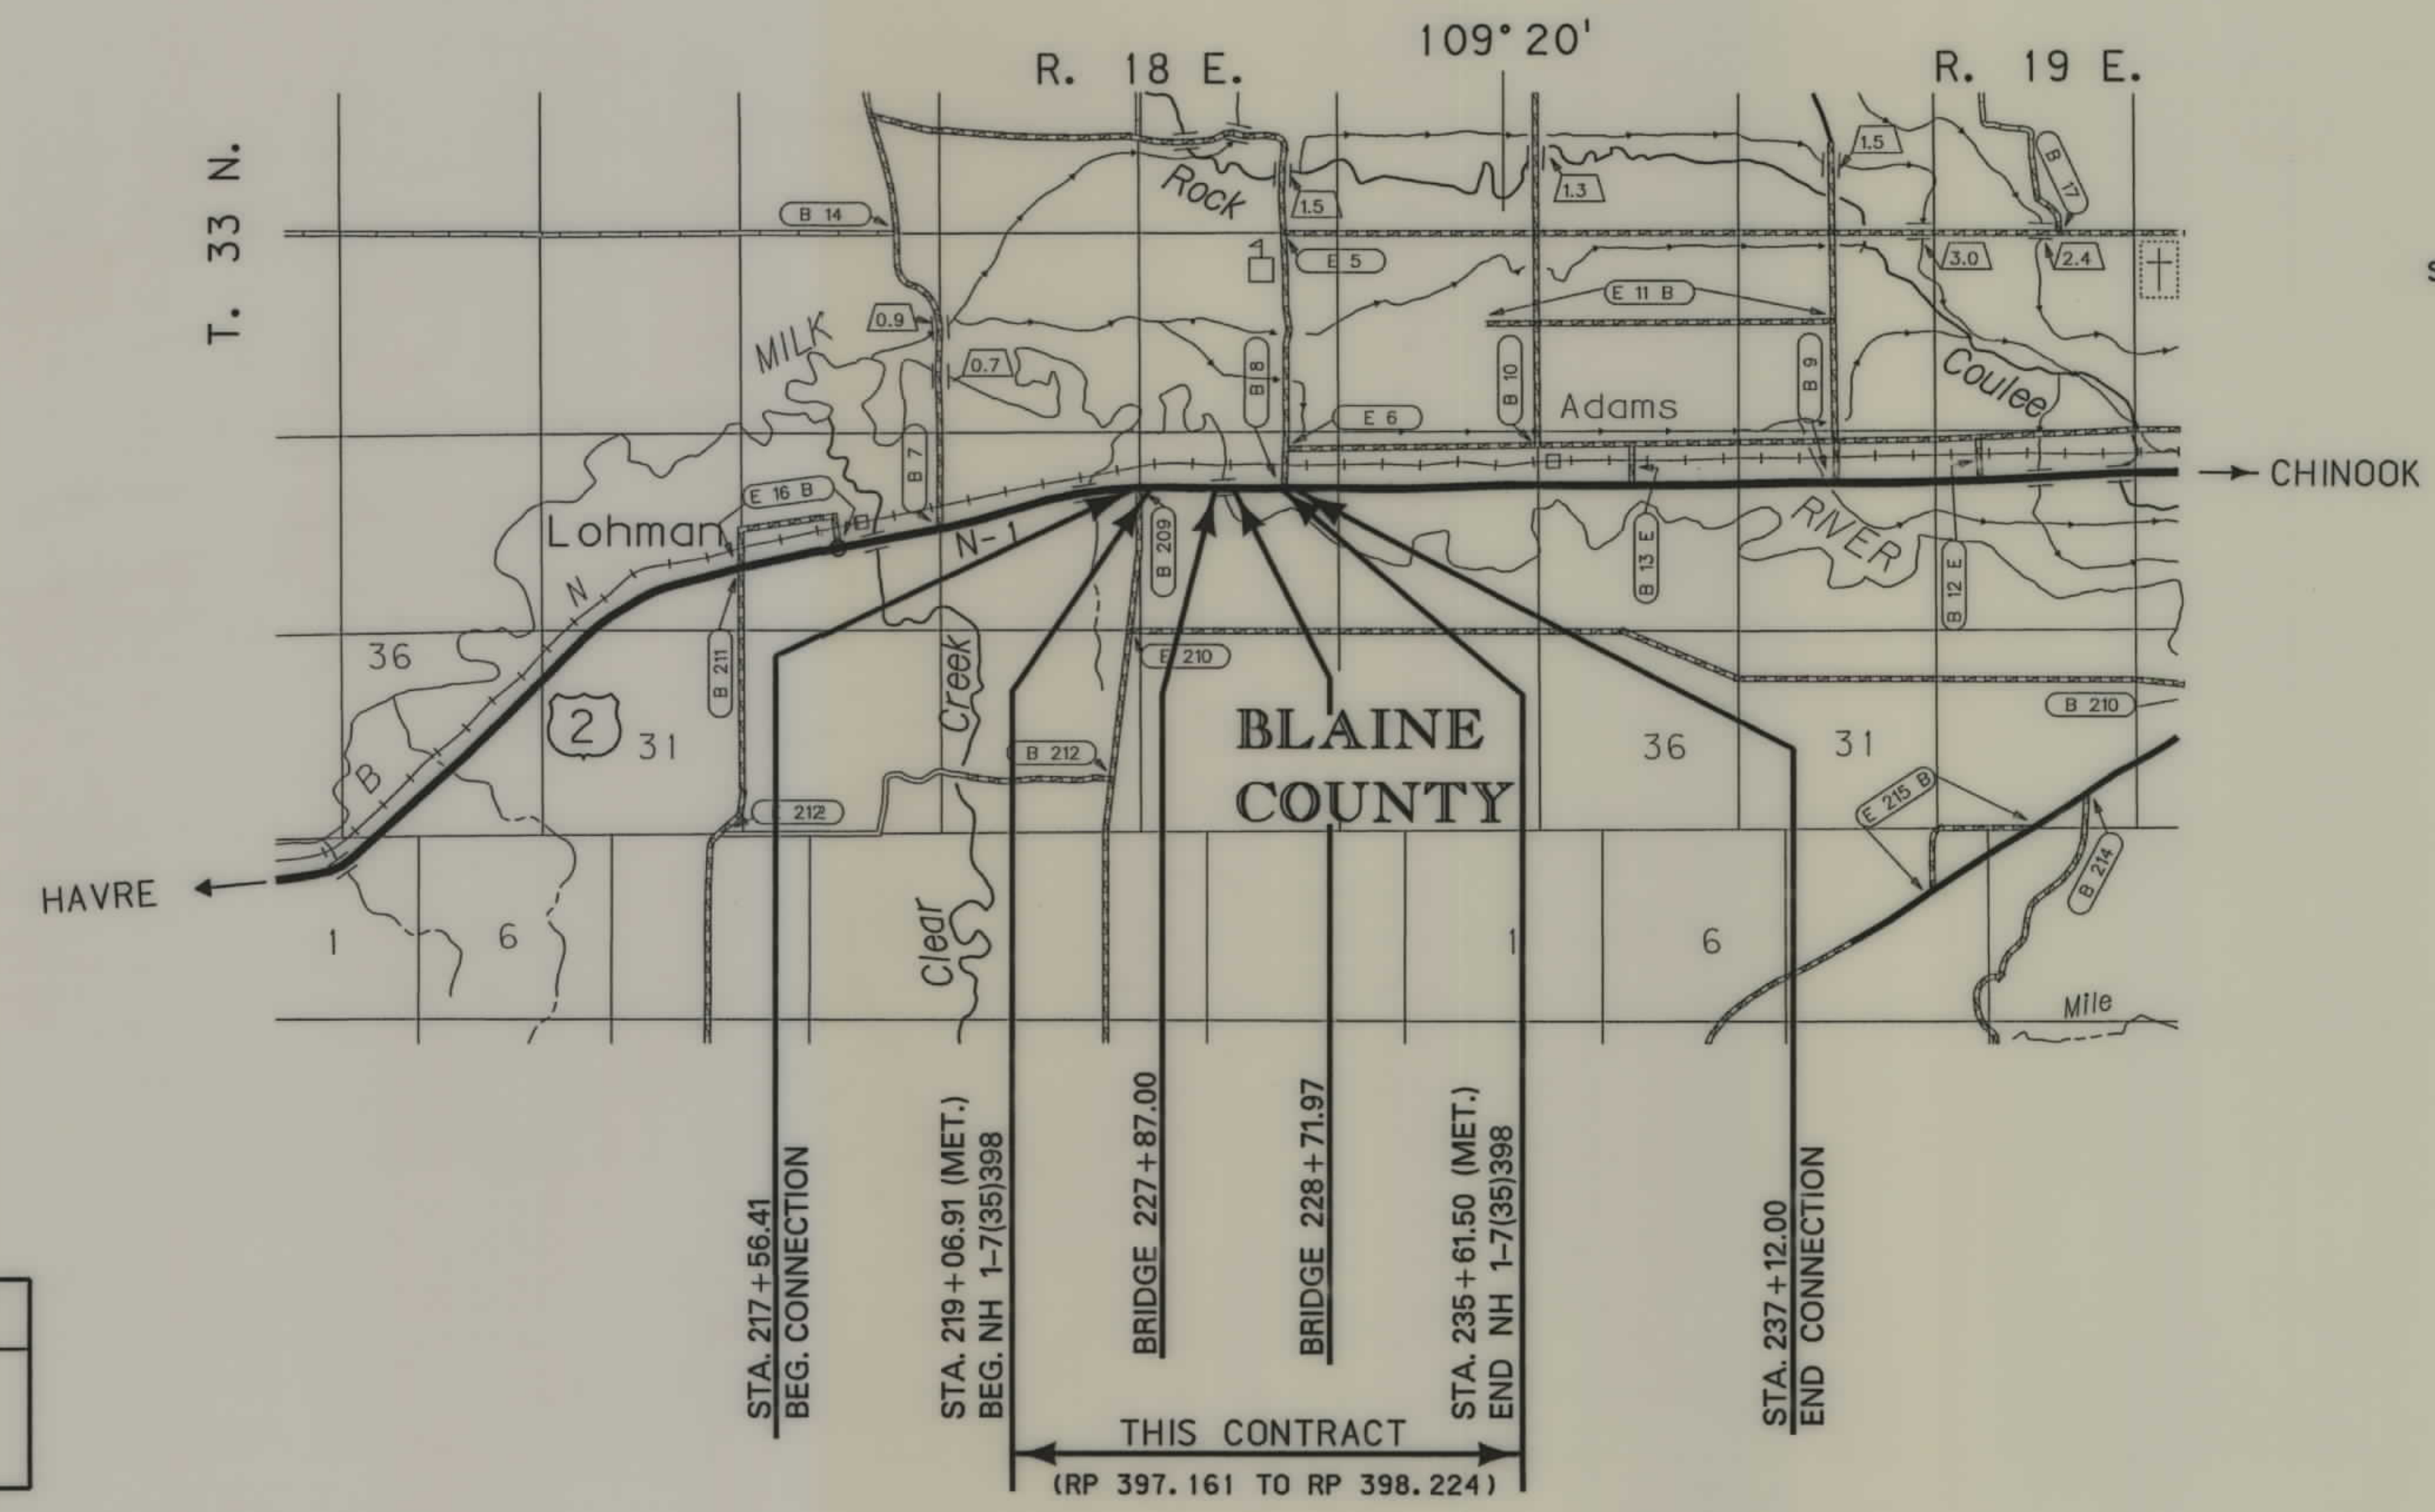

SEE SHEET No. 2, 3 & 4 FOR OWNERSHIP NAMES, ADDRESSES, AREAS, ETC.

CONVENTIONAL SIGNS

- PROPOSED RIGHT OF WAY LINE
- EXISTING RIGHT OF WAY LINE
- RAILROAD RIGHT OF WAY LINE
- RIGHT OF WAY BASELINE
- STK'D CENTERLINE
- SECTION LINE
- OWNERSHIP BOUNDARY
- FULL ACCESS CONTROL
- LIMITED ACCESS CONTROL
- EXISTING ACCESS CONTROL
- PRESENT TRAVELED WAY (P.T.W.)
- FENCE LINE
- EXISTING GUARDRAIL
- PROPOSED GUARDRAIL
- GATE IN FENCE
- CATTLE GUARD: EXIST. - PROPOSED
- SECTION CORNER
- 1/4 SECTION CORNER
- CLOSING CORNER
- MEANDER CORNER
- CENTER OF SECTION
- RIGHT OF WAY MONUMENT
- PROPERTY CORNER PIN
- POWER POLE IN PLACE
- TELEPHONE POLE IN PLACE
- TELEGRAPH POLE IN PLACE
- LIGHT POLE
- PROPOSED CULVERT
- EXISTING CULVERT
- OUTLET DITCH
- INLET DITCH
- EXISTING DITCH
- CHANNEL CHANGES
- DITCH BLOCK
- RIPRAP
- BRIDGES
- RAILROADS
- PARCEL NUMBERS
- APPROACH: EXIST.- PROPOSED

ASSOCIATED PROJECT ID.

P. E. NH 1-7(35)398

RELATED PROJECTS

FHWA/MDT APPROVAL 1-12-04
MAP REVISED

NOTES: 1. ALL MEASUREMENTS ARE METRIC EXCEPT AS NOTED

RDROW

MONTANA
CADD

3
2
1

NH 1-7(35)398 SHT 1 of 4




RDROW

...1.5559ROFLN001.DG
01/12/04
02:56:17 PM
U6272
3
2

OWNERSHIP																			
PARCEL	NAME	ADDRESS	TOTAL AREA		GROSS R/W AREA		EX. EASE. AREA		NET AREA		REMAINDER				CONST. PMT. AREA		EASE. AREA		SHEET NO.
			METRIC	ENGLISH	METRIC	ENGLISH	METRIC	ENGLISH	METRIC	ENGLISH	LEFT		RIGHT		METRIC	ENGLISH	METRIC	ENGLISH	
1	BURLINGTON NORTHERN SANTA FE RAILWAY	UNKNOWN					FOR OWNER NOTIFICATION ONLY												2, 3, 4
2	MICHAEL A. MORD & TARI F. MORD	P.O. BOX 1211, CHINOOK, MONTANA 59523					SEE SHEET 3												2, 3, 4

STATE	RIGHT OF WAY ID.	SHEET NO.	TOTAL SHEETS
MONTANA	NH 1-7(35)398	2	4

PROJECT NUMBER 5559-035
MILK RIVER BRIDGE - W OF CHINOOK
RIGHT-OF-WAY COORDINATE ASCII FILES
R/W BREAK COORDS: 5559ROBRK001.XYZ
R/W BASELINE COORDS: 5559ROBAS001.XYZ
ALL FILES ARE LOCATED ON THE CADD SERVER
IN THE RO DIRECTORY, UNDER PROJECT: 5559

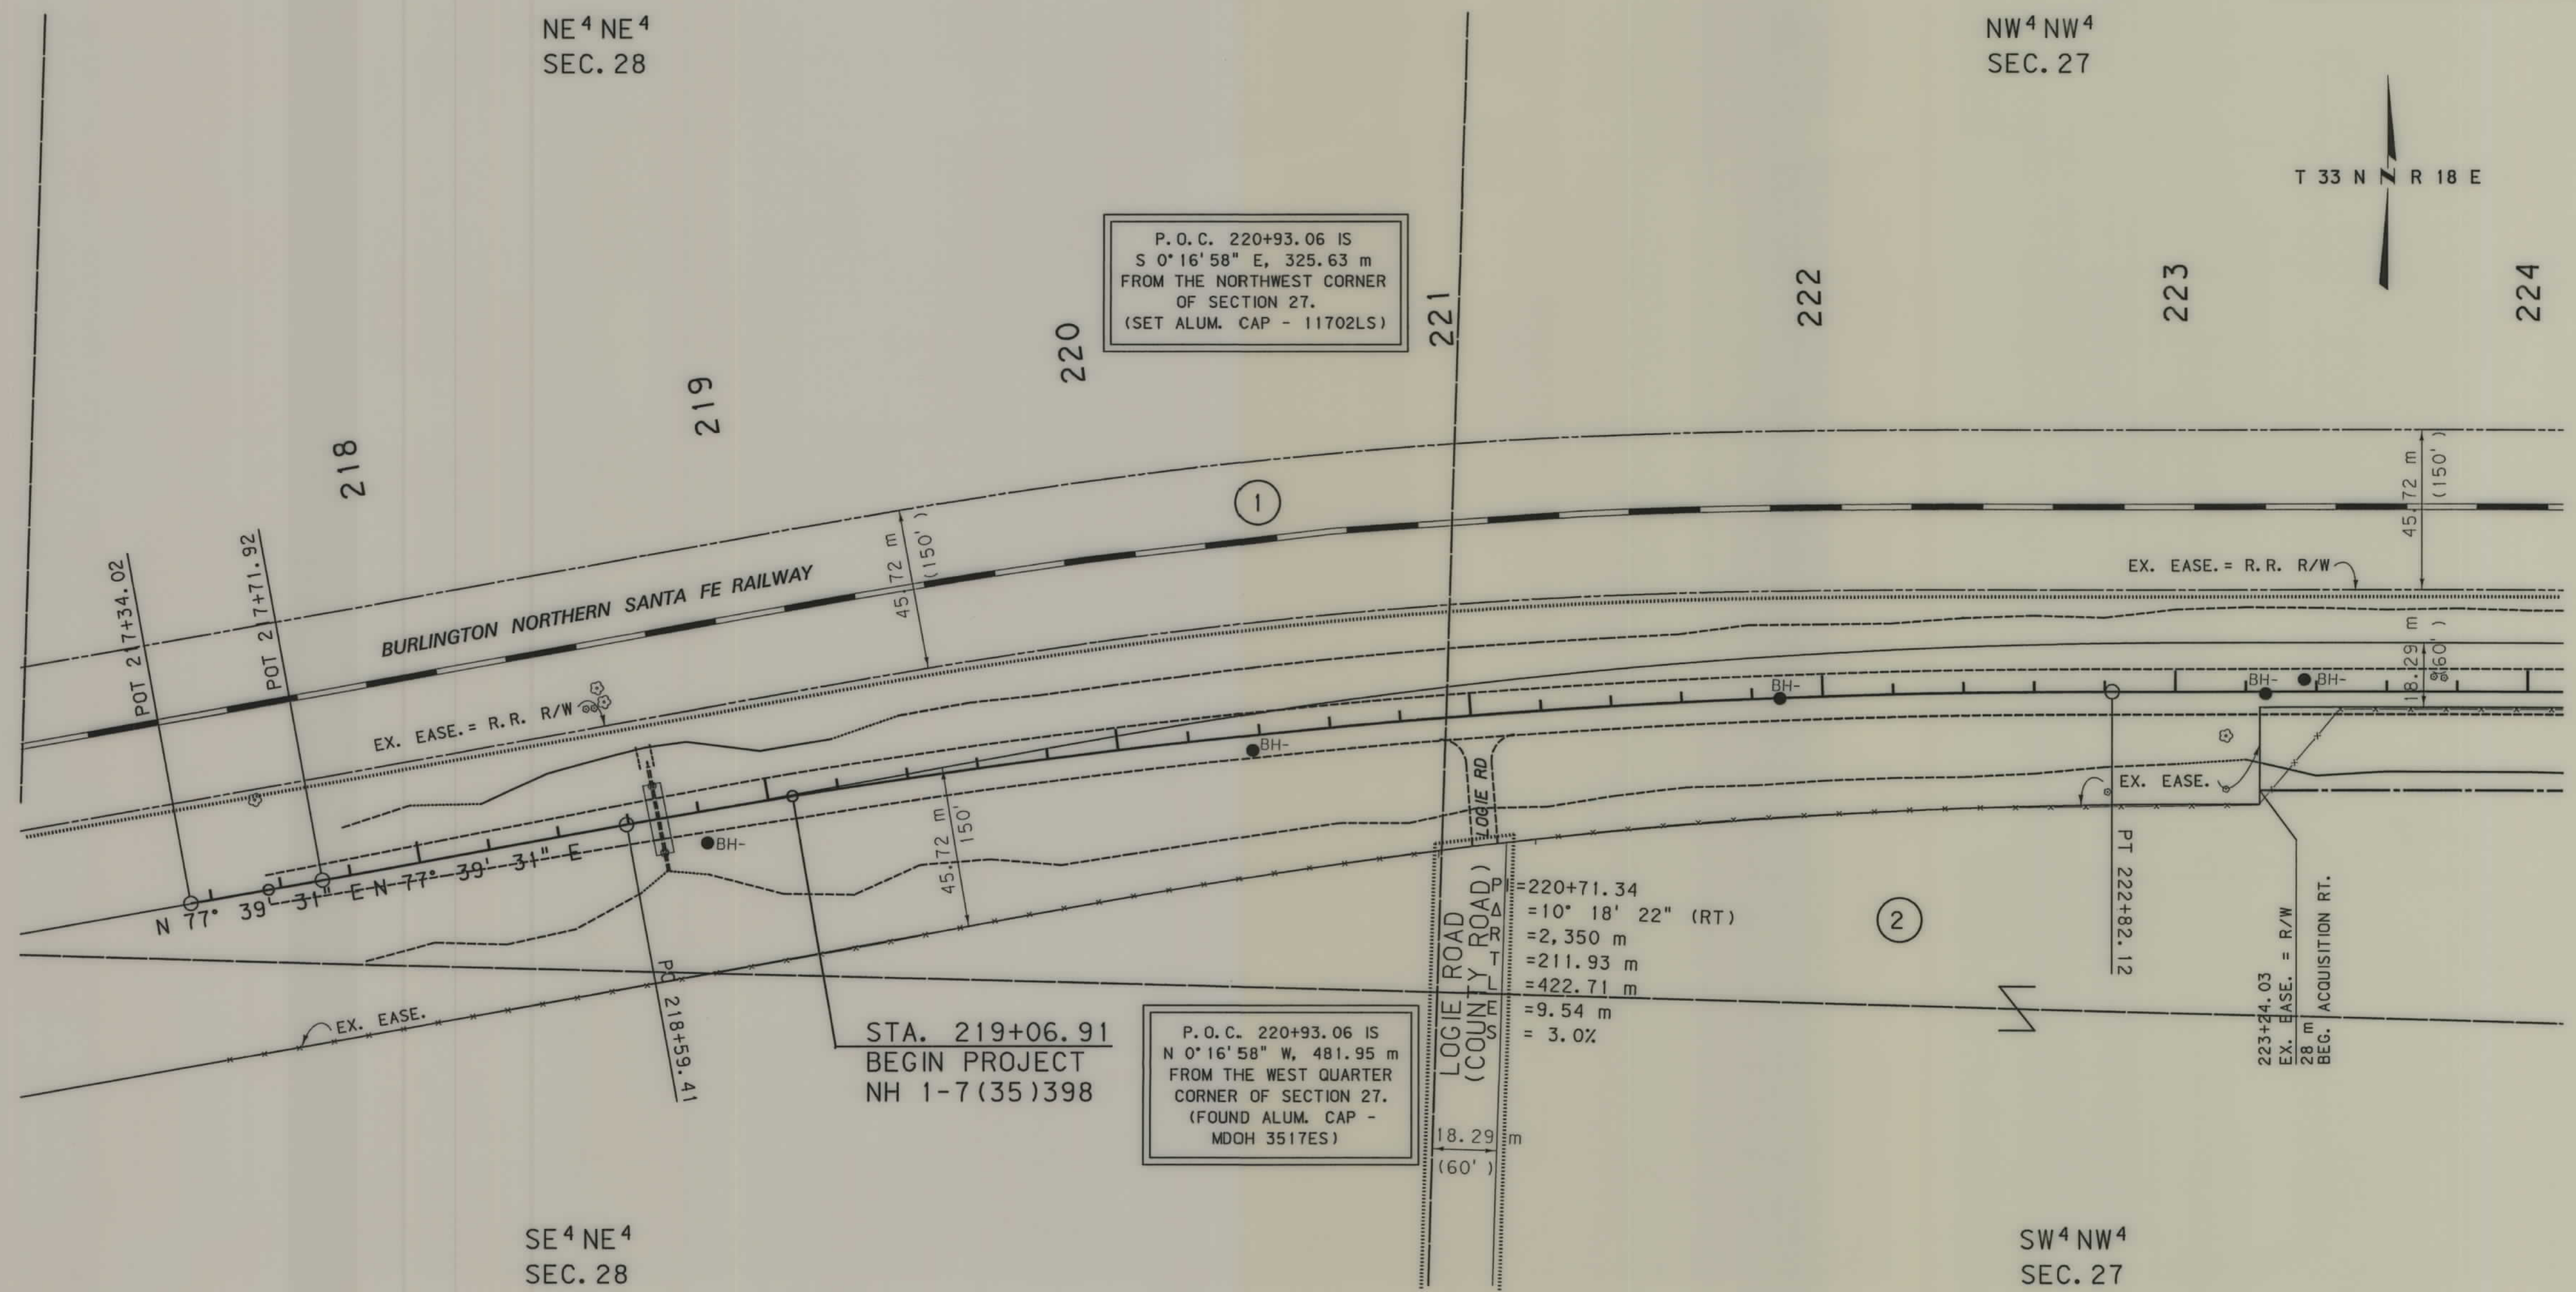

GRID STATE PLANE COORDINATES
THIS IS A STATE PLANE COORDINATE PROJECT.
ALL DIMENSIONS, DISTANCES AND AREAS ON THIS
PROJECT ARE GRID, EXCEPT FOR THE EXISTING
R/W WIDTH DIMENSION, WHICH IS RECORD. THE
COMBINATION SCALE FACTOR IS 0.99966249.

- NOTES:
1. ALL MEASUREMENTS ARE METRIC EXCEPT AS NOTED
 2. THE PROPOSED R/W LINE WHERE A SPIRAL CURVE TRANSITION IS USED IS A CHORD RATHER THAN A CONCENTRIC CURVE.
 3. THE ENGLISH AREAS ARE FOR INFORMATIONAL PURPOSES ONLY.
 4. ALL STATIONS AND OFFSETS FOR R/W BREAKS ARE IN REFERENCE TO THE R/W BASELINE.

BACKSLOPE LIMITS INCLUDE ROUNDING
CONSTRUCTION LIMITS: CUT SECTION TOE OF FILL
FHWA/DOT APPROVAL 1-12-04
MAP REVISED

MONTANA
DEPARTMENT OF TRANSPORTATION

RIGHT OF WAY PLAN
BLAINE COUNTY
SCALE 1"=1000'

0 50M 100M



RDROW


5559R0PLN001.DGN
01/12/04
02:56:17 PM
1 3 5 6 7 

OWNERSHIP																			STATE	RIGHT OF WAY ID.	SHEET NO.	TOTAL SHEETS
PARCEL	NAME	ADDRESS	TOTAL	AREA	GROSS R/W	AREA	EX. EASE. AREA		NET AREA		REMAINDER				CONST. PMT. AREA		EASE. AREA		SHEET NO.			
			METRIC	ENGLISH	METRIC	ENGLISH	METRIC	ENGLISH	METRIC	ENGLISH	LEFT		RIGHT		METRIC	ENGLISH	METRIC	ENGLISH				
1	BURLINGTON NORTHERN SANTA FE RAILWAY	UNKNOWN			FOR OWNER NOTIFICATION ONLY						METRIC	ENGLISH	METRIC	ENGLISH			METRIC	ENGLISH	2, 3, 4			
2	MICHAEL A. MORD & TARI F. MORD	P.O. BOX 1211, CHINOOK, MONTANA 59523	89.031 ha	220 AC	1.353 ha	3.34 AC			1.353 ha	3.34 AC					0.333 ha	0.82 AC			2, 3, 4			
3	FORT BELKNAP IRRIGATION DISTRICT	UNKNOWN			FOR OWNER NEGOTIATIONS ONLY														3			
																			PROJECT NUMBER 5559-035			
																			MILK RIVER BRIDGE - W OF CHINOOK			



RDROW

5559R0PLN001.DGN
01/12/04
02:56:18 PM
U6272

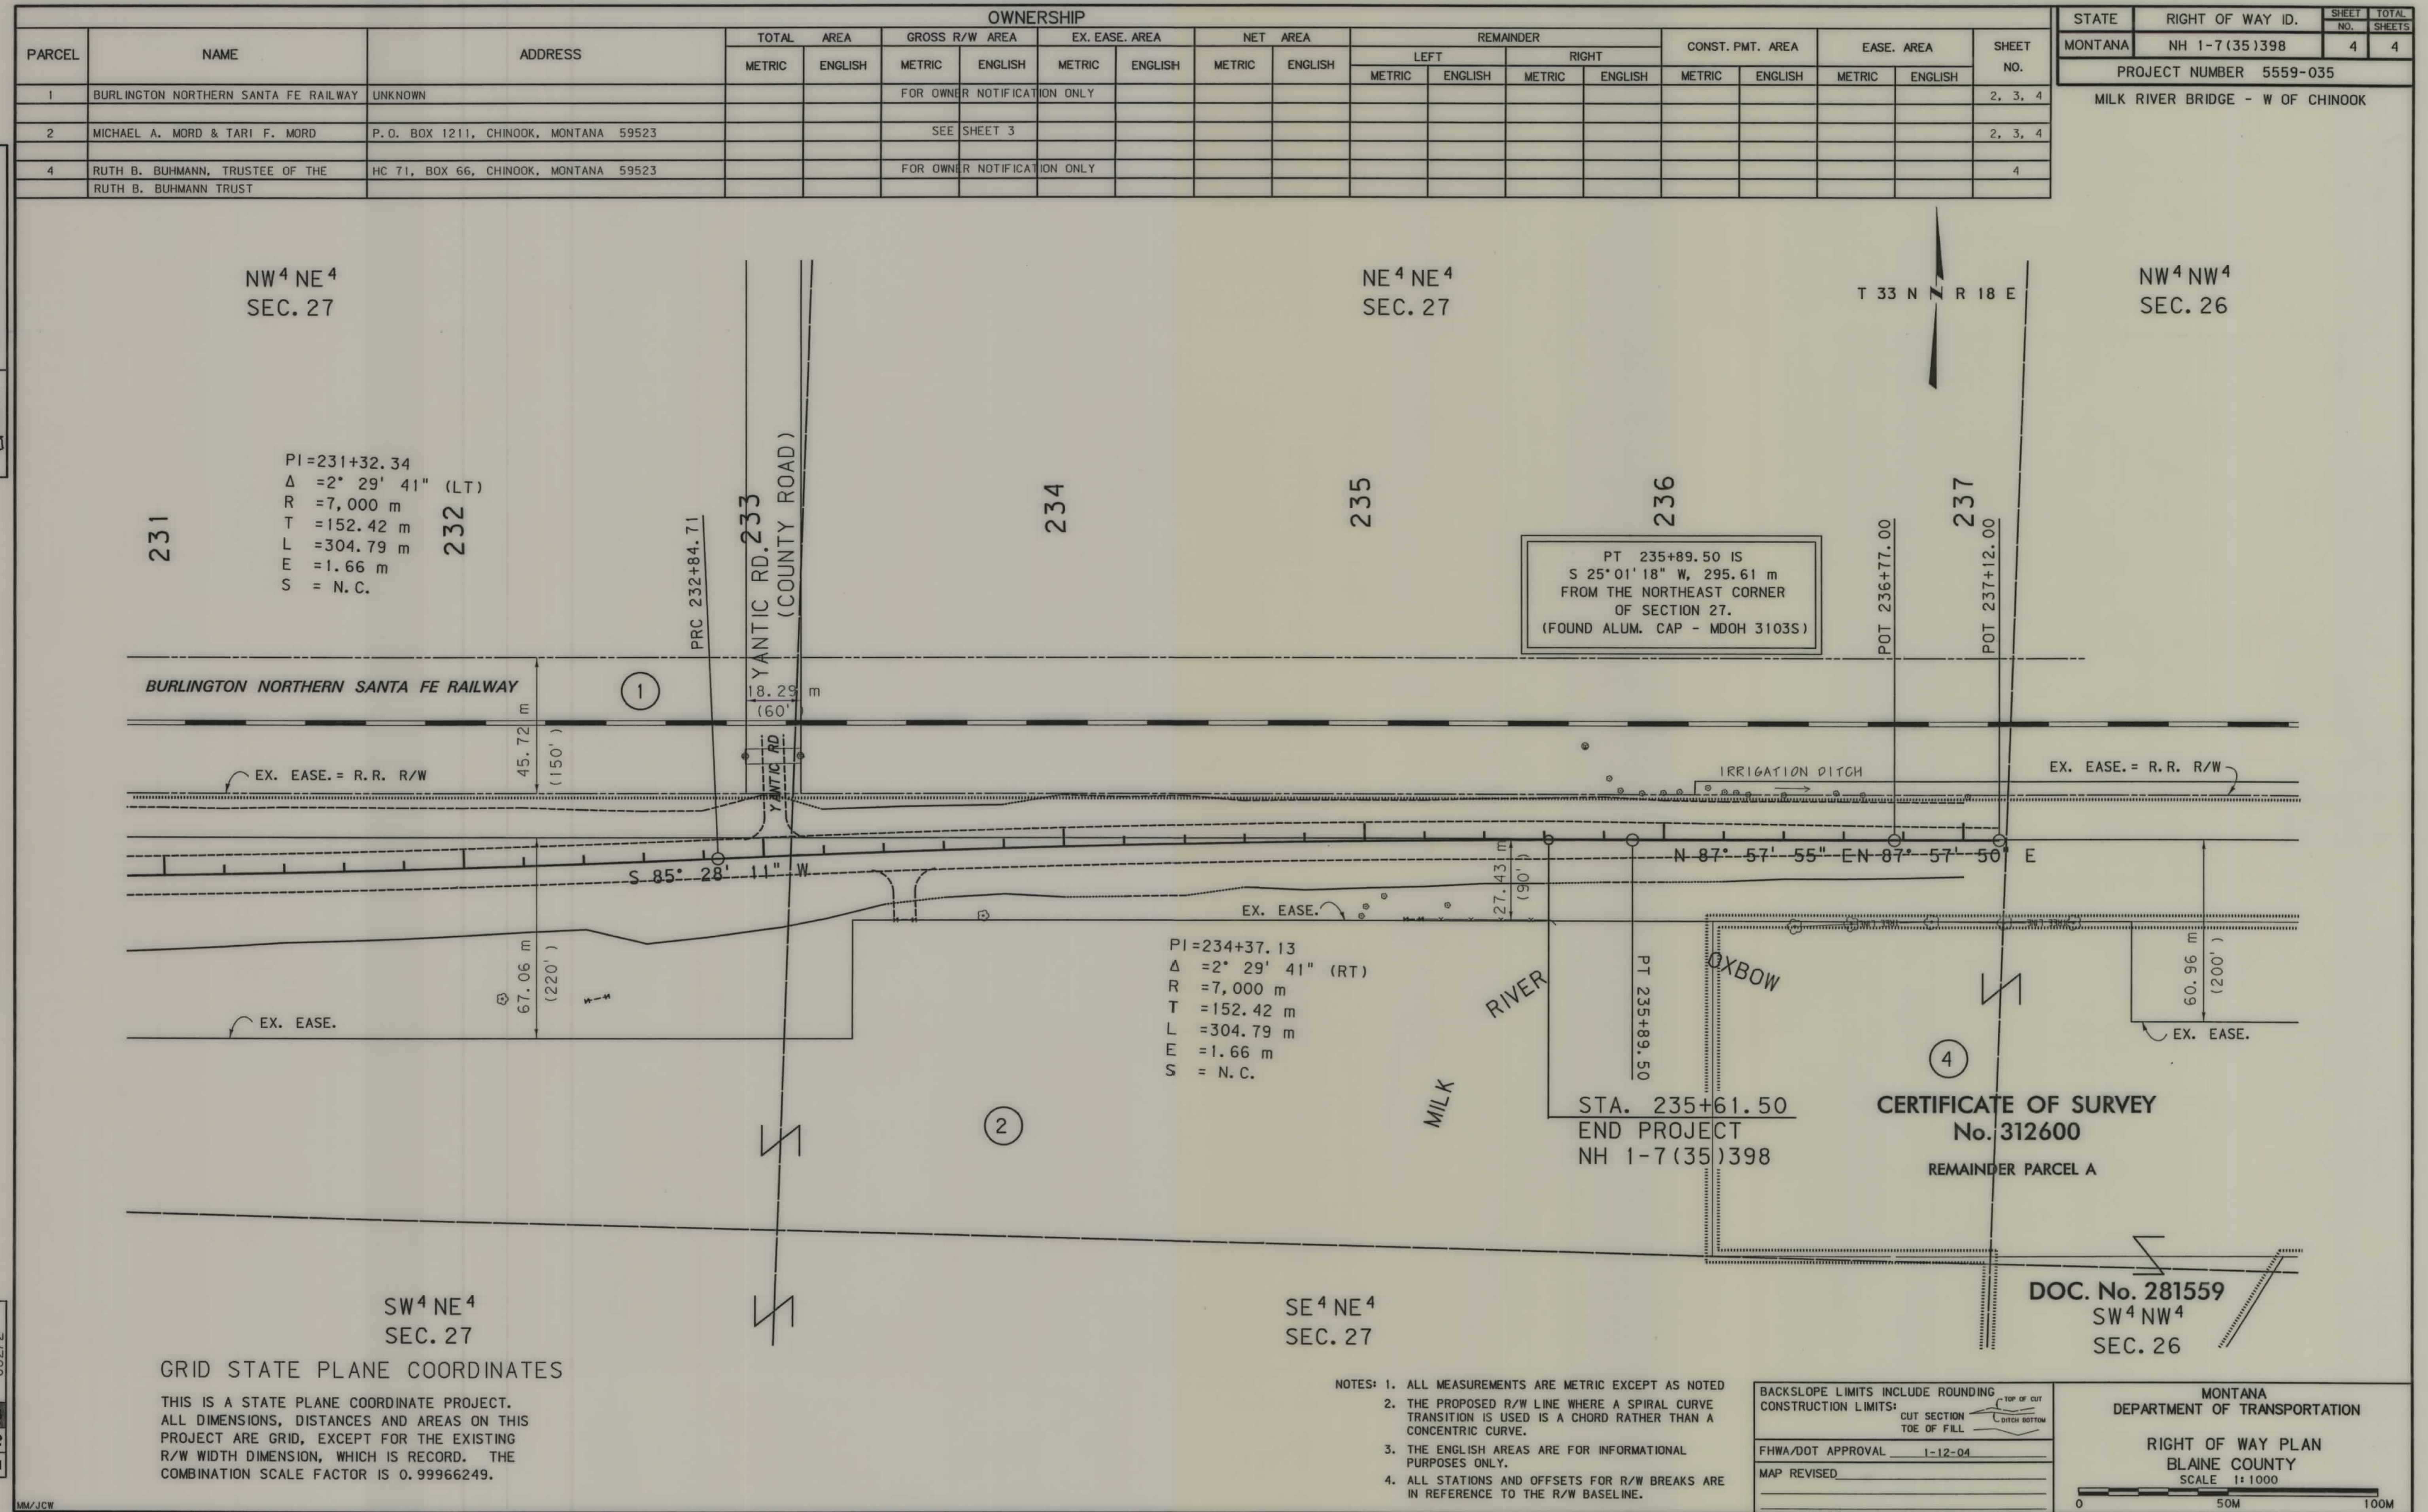

NH 1-7(35)398 SHT 4 of 4