


OWNERSHIP

PARCEL	NAME	ADDRESS	TOTAL AREA	GROSS R/W AREA	EX. EASE. AREA	NET AREA	REMAINDER		CONST. PMT. AREA	EASE. AREA
							LEFT	RIGHT		
4	ROBERT W. FISHER	5934 HWY 93 S. CONNER, MT 59827	2.08 AC	0.65 AC		0.65 AC		1.43 AC		


STATE	RIGHT OF WAY ID.	SHEET NO.	TOTAL SHEETS
MONTANA	NH-F 7-1(85)16 F	2	
PROJECT NUMBER 1281-085			
CONNER N & S			

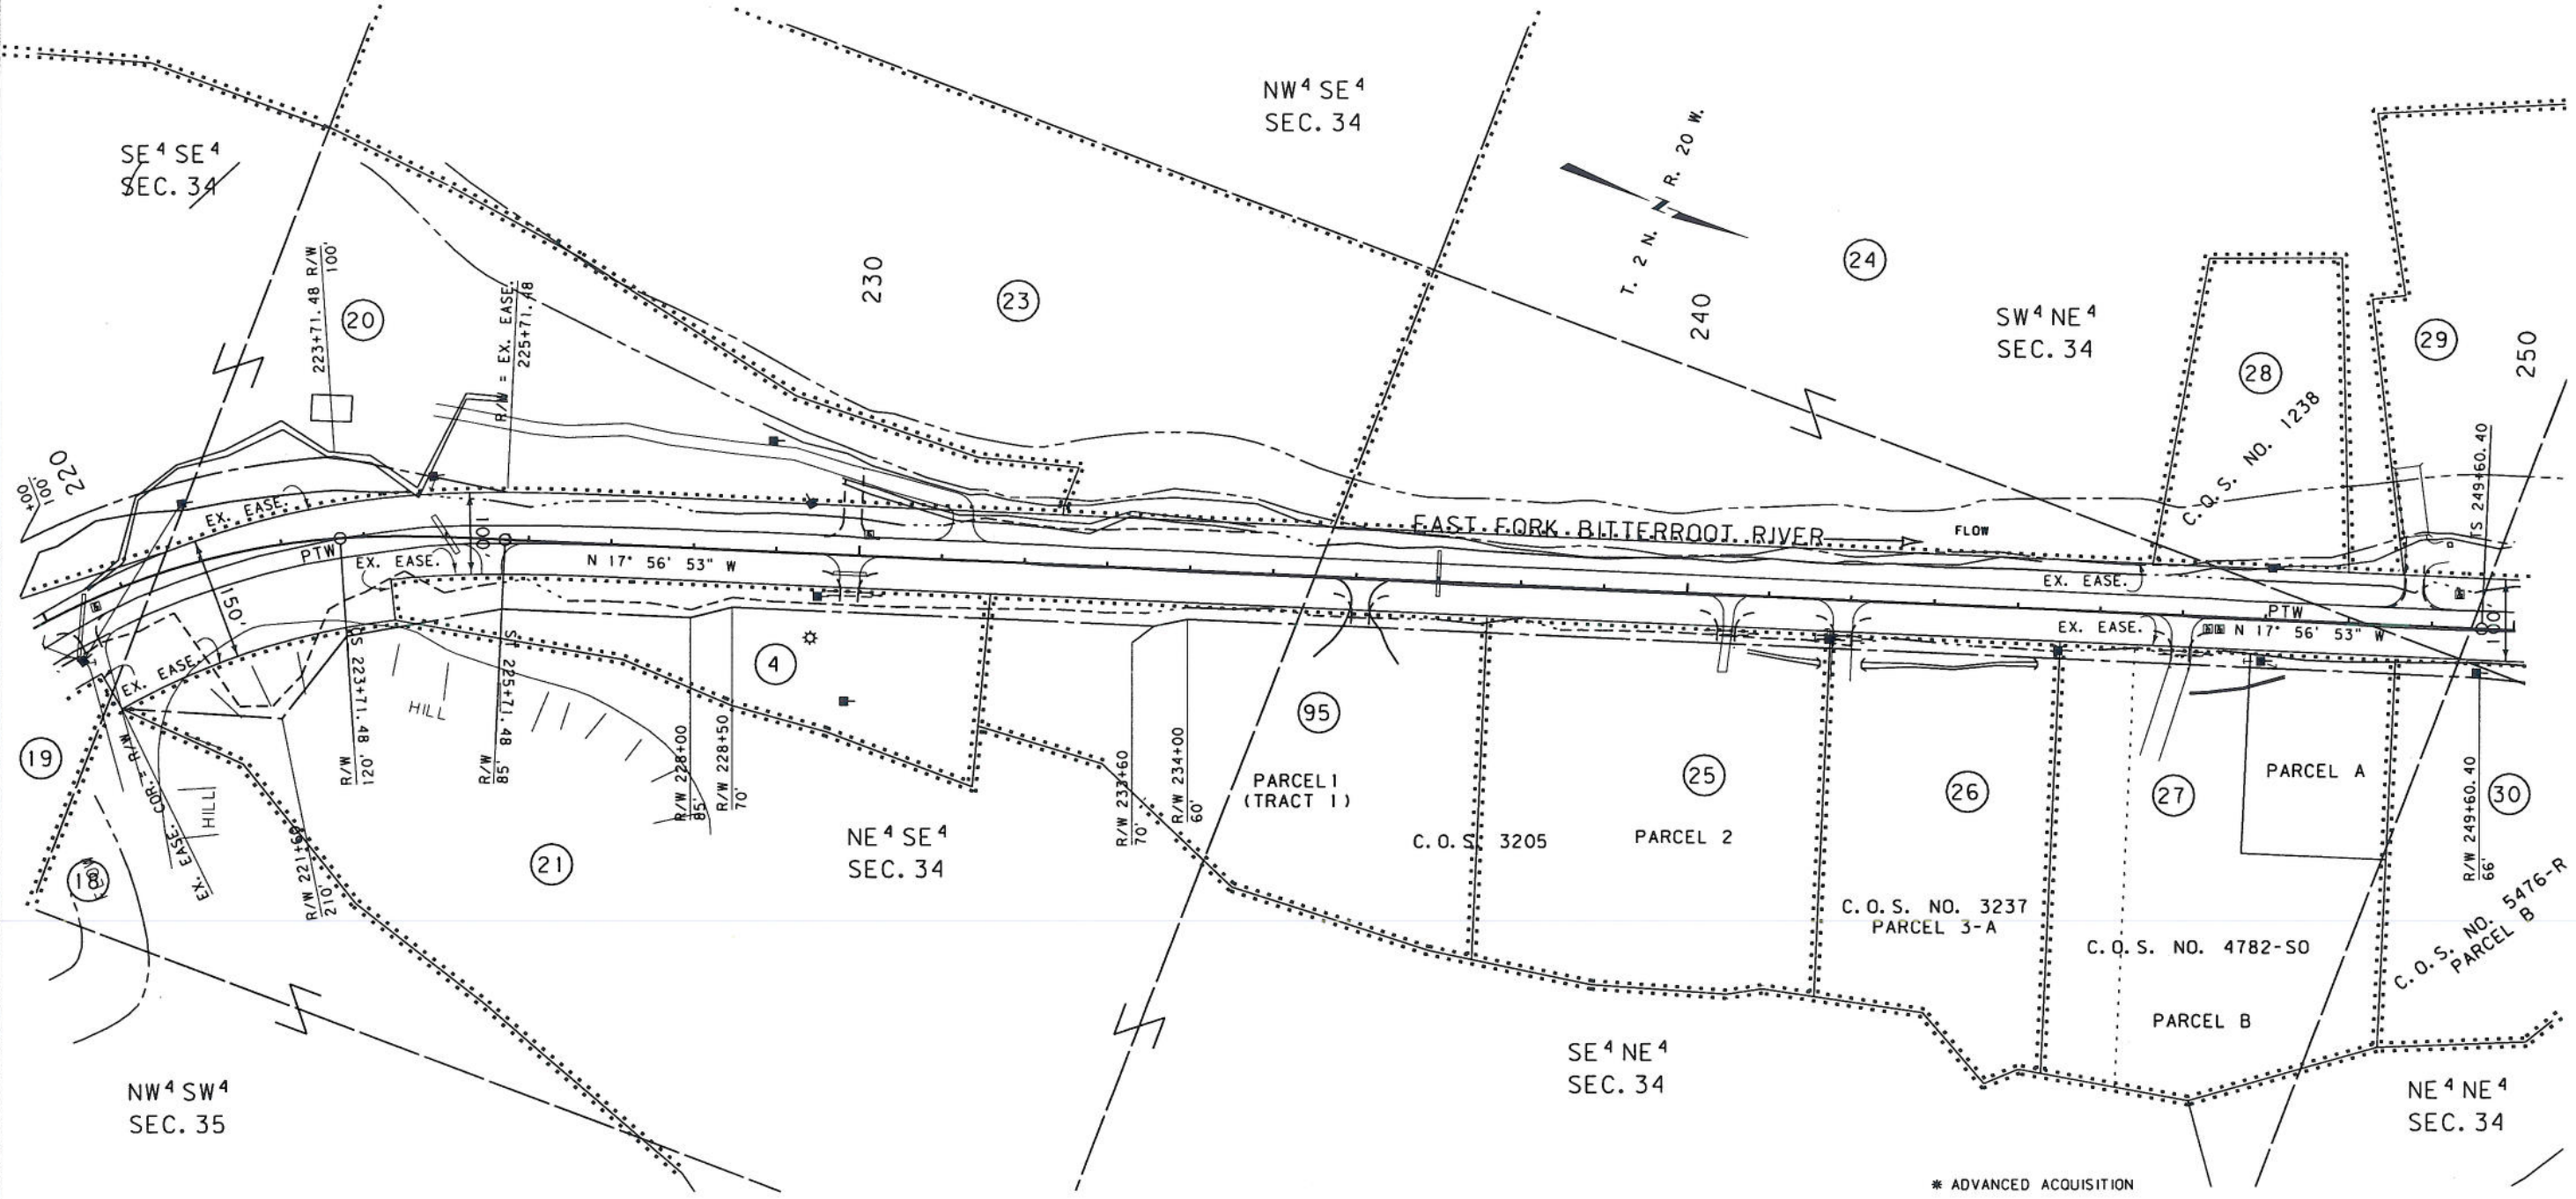

NOTES: 1. THE PROPOSED R/W LINE WHERE A SPIRAL CURVE TRANSITION IS USED IS A CHORD RATHER THAN A CONCENTRIC CURVE.
2. ALL STATIONS AND OFFSETS FOR R/W BREAKS ARE IN REFERENCE TO THE R/W BASELINE.

BACKSLOPE LIMITS INCLUDE ROUNDING
CONSTRUCTION LIMITS: CUT SECTION TOE OF CUT
TOE OF FILL DITCH BOTTOM
FHWA/DOT APPROVAL * ADV. ACQ. 7-19-01
MAP REVISED 6-2-10

MONTANA
DEPARTMENT OF TRANSPORTATION
RIGHT OF WAY PLAN
RAVALLI COUNTY
SCALE:
0 50' 100' 200' 300'

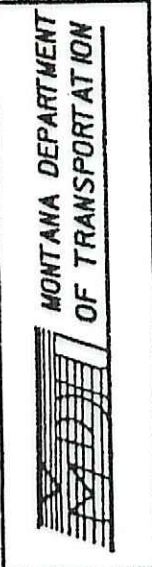

RDROW

DATE:

MONTANA
CADD

3

6

9

2

5

8

1

4


7

OWNERSHIP										
PARCEL	NAME	ADDRESS	TOTAL AREA	GROSS R/W AREA	EX. EASE. AREA	NET AREA	REMAINDER		CONST. PMT. AREA	EASE. AREA
							LEFT	RIGHT		
1	RAVALLI COUNTY	RAVALLI COUNTY COURTHOUSE, HAMILTON, MT. 59840-2853		4.00±AC		4.00±AC				
2	PEGGY SUE ROUSE	5439 HIGHWAY 93 SOUTH CONNER, MT 59837		*4.00±AC		*4.00±AC				

* AREA OF CONFLICT WITH PARCEL #1

STATE	RIGHT OF WAY ID.	SHEET NO.	TOTAL SHEETS
MONTANA	NH 7-1(85)16F	1	1
PROJECT NUMBER 1281-085			

CONNER - N & S
PE F7-1(41)16

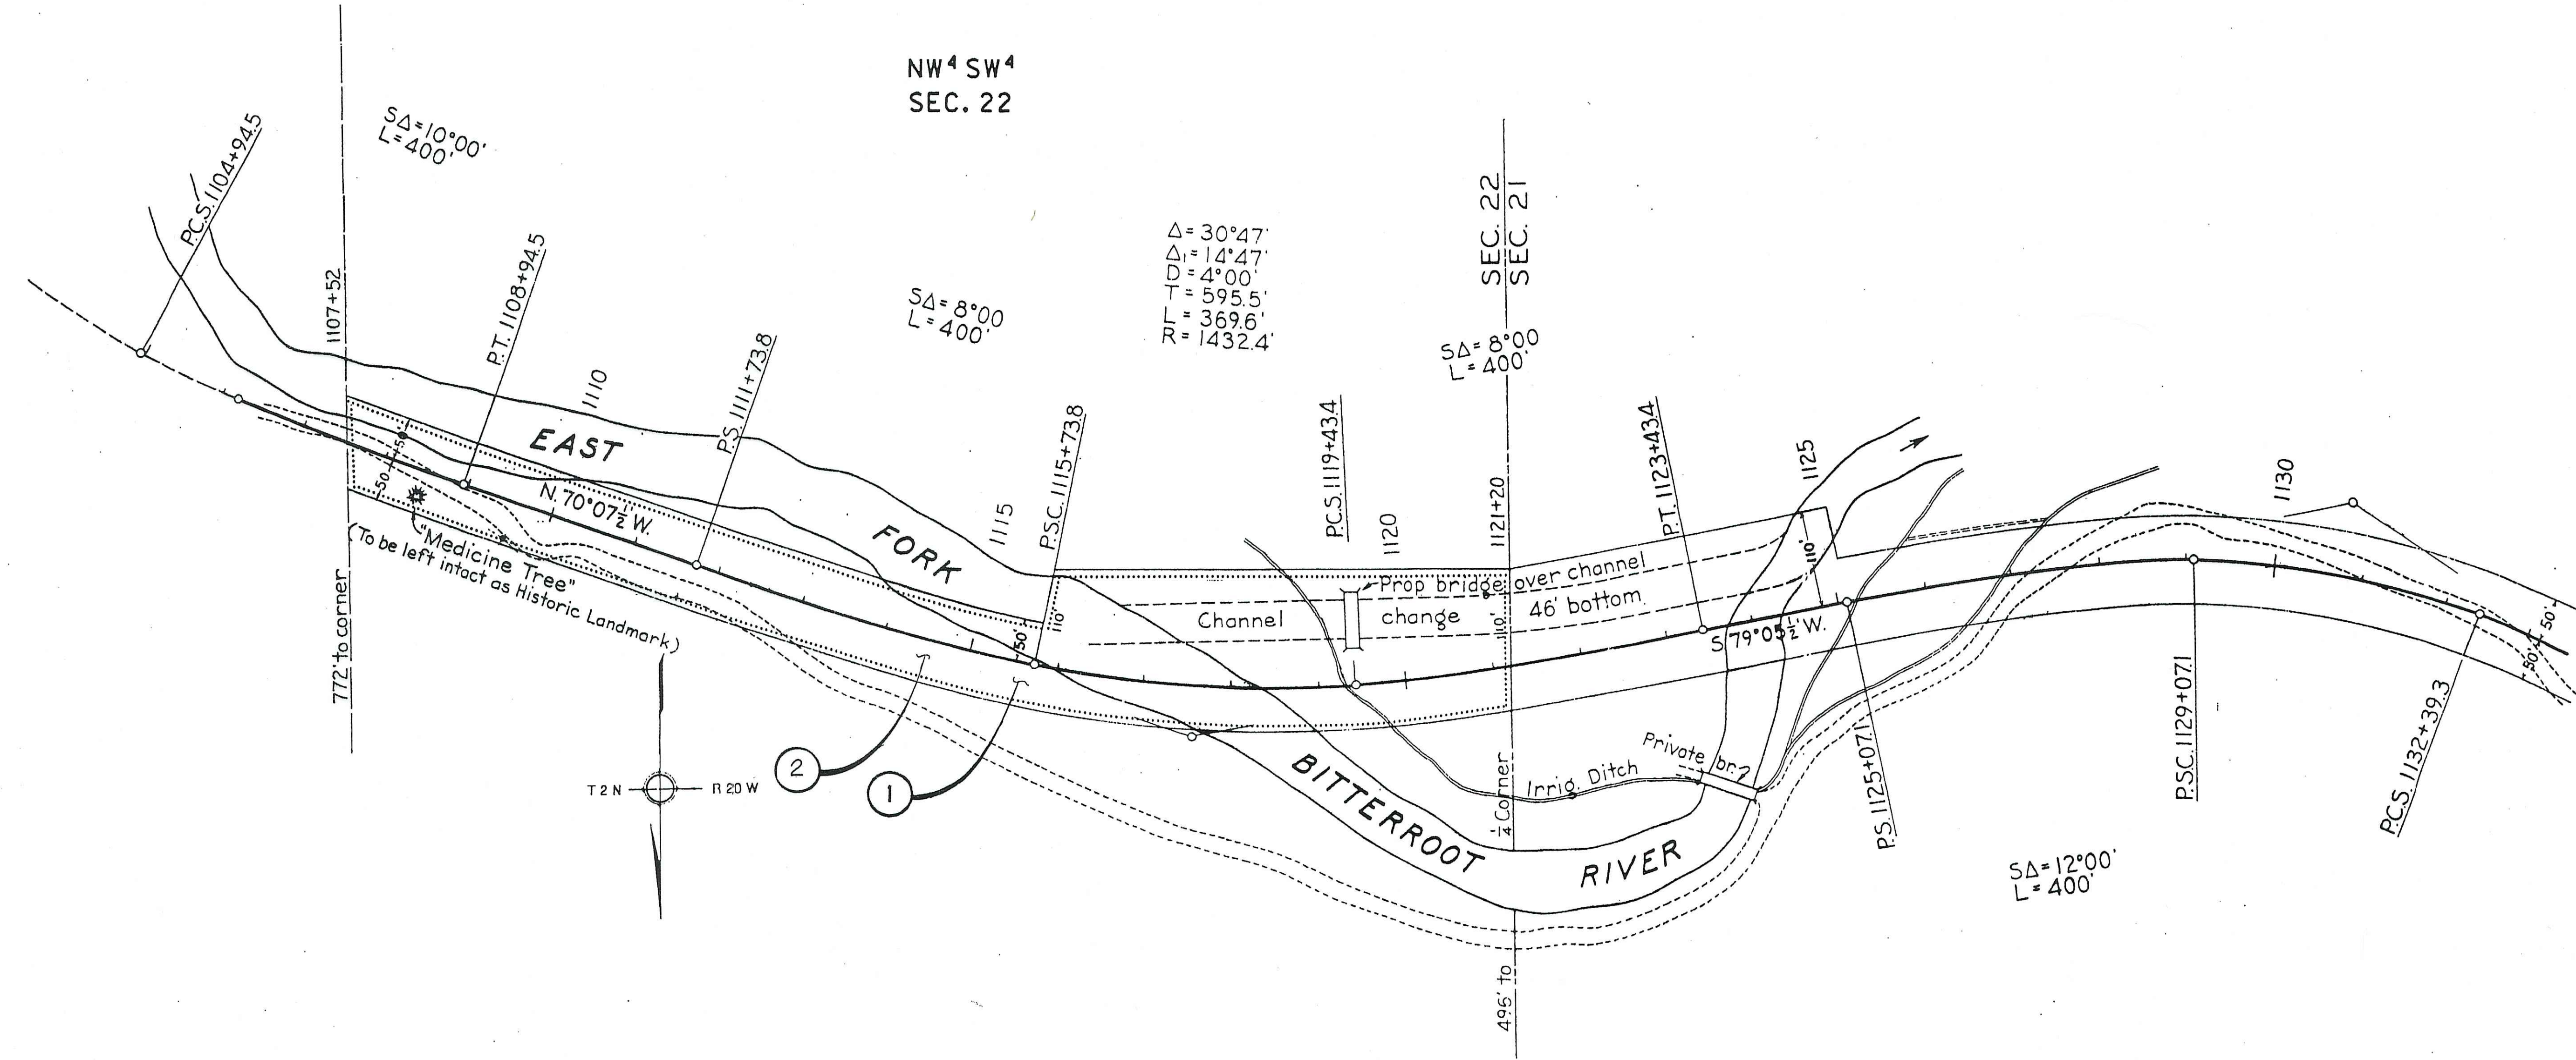

BACKSLOPE LIMITS INCLUDE ROUNDING

CONSTRUCTION LIMITS:

CUT SECTION

TOE OF FILL

TOE OF CUT

DITCH BOTTOM

FHWA/DOT APPROVAL 1-14-99

MAP REVISED 8-6-99

STATE OF MONTANA

DEPARTMENT OF TRANSPORTATION

HIGHWAYS DIVISION

RIGHT OF WAY PLAN

RAVALLI COUNTY

SCALE:

0

100'

200'

300'