


PLANS
NOT
TO
SCALE

RDROW

MONTANA
CADD

3
2

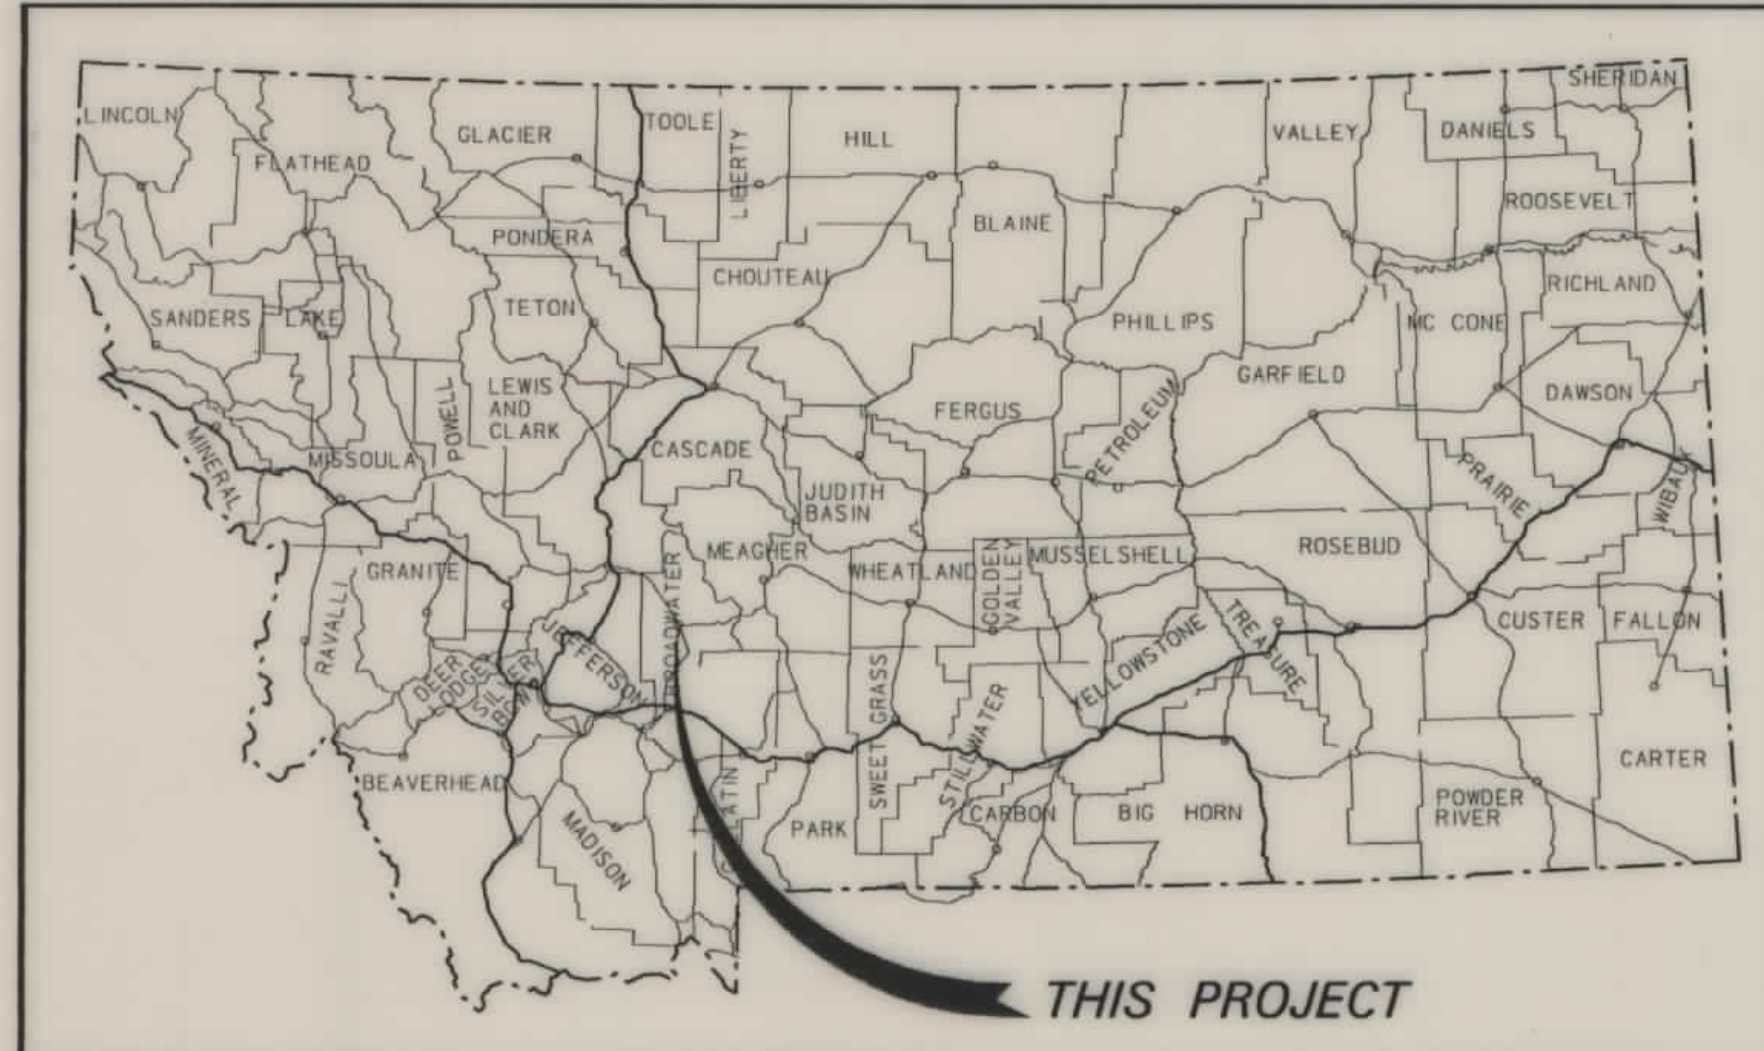

MONTANA DEPARTMENT OF TRANSPORTATION

STATE	RIGHT OF WAY ID.	SHEET NO.	TOTAL SHEETS
MONTANA	NH 8-4(21)77 F	1	11
PROJECT NUMBER 2200-021			
TOWNSEND - URBAN			

RIGHT OF WAY PLAN OF FEDERAL AID PROJECT NH 8-4(21)77 F TOWNSEND - URBAN BROADWATER COUNTY

2.4 Kilometers

CONVENTIONAL SIGNS


PROPOSED RIGHT OF WAY LINE
EXISTING RIGHT OF WAY LINE
RAILROAD RIGHT OF WAY LINE
CENTERLINE (C) OR PROJECTED LINE
STK'D CENTERLINE
SECTION LINE
OWNERSHIP BOUNDARY
FULL ACCESS CONTROL
LIMITED ACCESS CONTROL
EXISTING ACCESS CONTROL
PRESENT TRAVELED WAY (P.T.W.)
FENCE LINE
EXISTING GUARDRAIL
PROPOSED GUARDRAIL
GATE IN FENCE
CATTLE GUARD: EXIST. - PROPOSED
SECTION CORNER
1/4 SECTION CORNER
CLOSING CORNER
MEANDER CORNER
CENTER OF SECTION
RIGHT OF WAY MONUMENT
PROPERTY CORNER PIN
POWER POLE IN PLACE
TELEPHONE POLE IN PLACE
TELEGRAPH POLE IN PLACE
LIGHT POLE
PROPOSED CULVERT
EXISTING CULVERT
OUTLET DITCH
INLET DITCH
EXISTING DITCH
CHANNEL CHANGES
DITCH BLOCK
RIPRAP
BRIDGES
RAILROADS
PARCEL NUMBERS
APPROACH: EXIST.- PROPOSED

FOUND UNFOUND

2

ASSOCIATED PROJECT AGREEMENT NUMBER
NH 8-4(19)77 PE

RELATED PROJECTS
FAP 77, FAP 204-C(2)
FAP 204-C(3)
BHF 8-4(8)76
F 264(8)

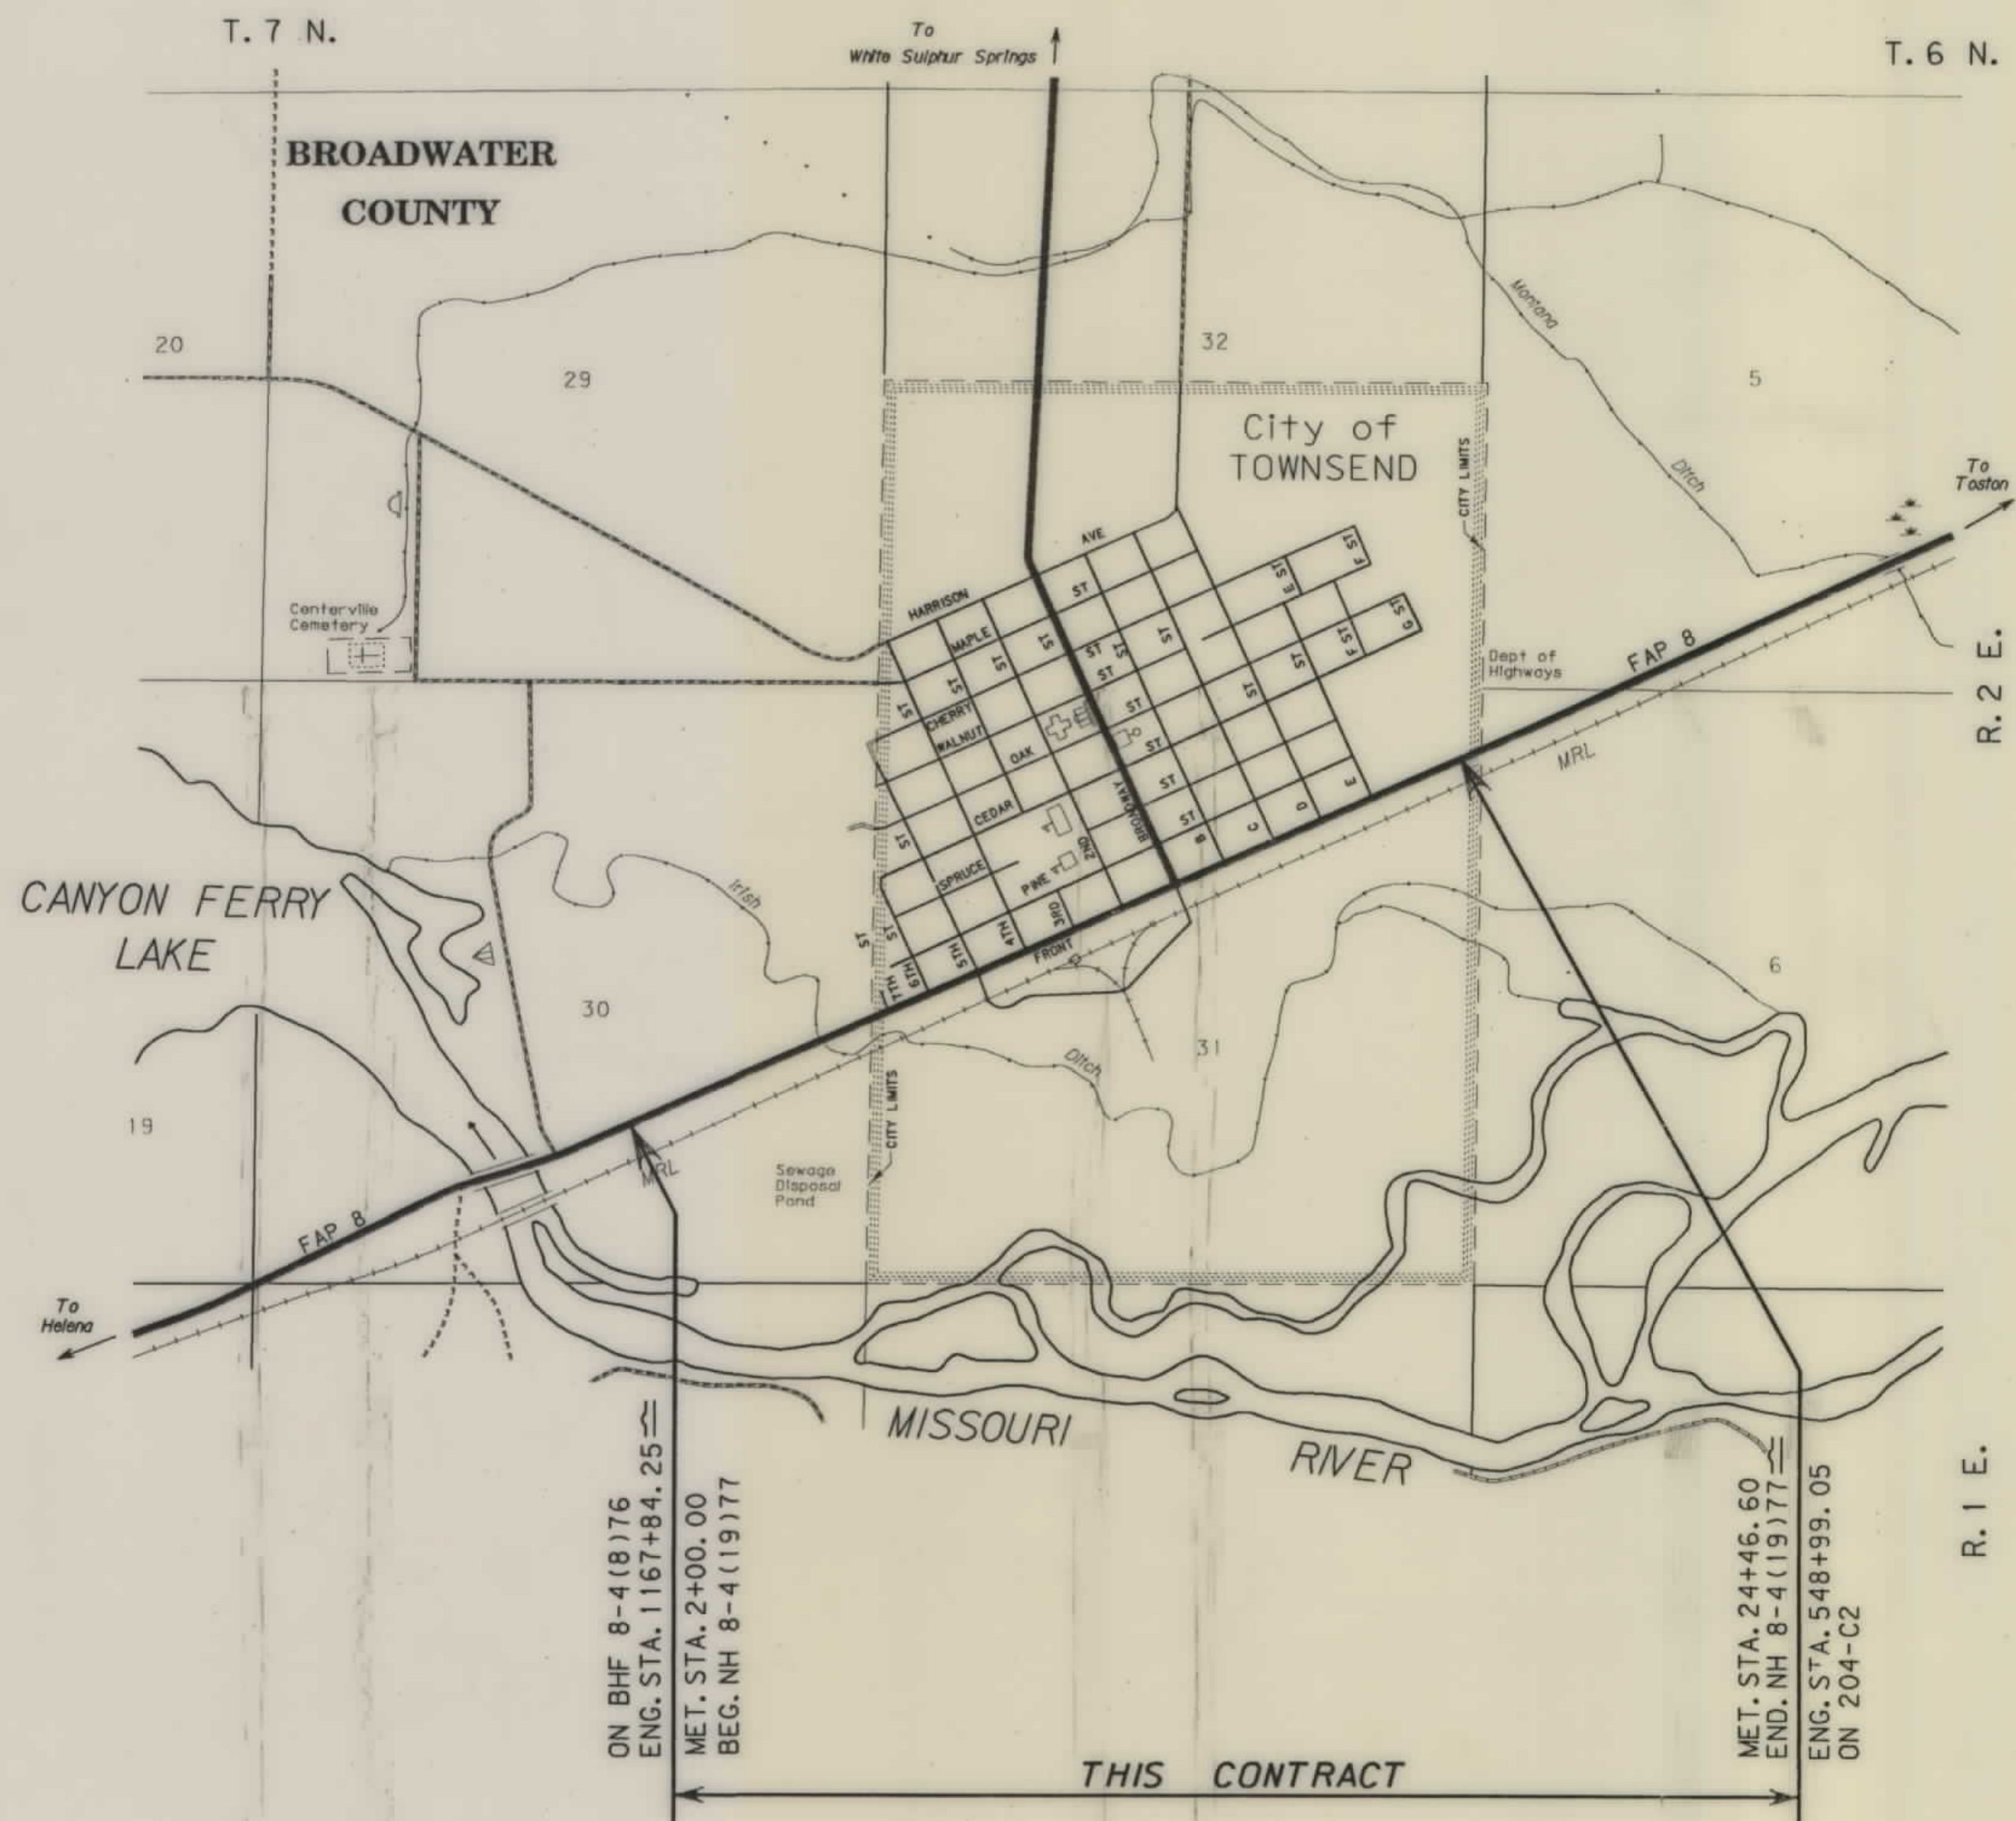

SEE SHEET NO.2&3 FOR OWNERSHIP NAMES, ADDRESSES, AREAS, ETC.

GRID STATE PLANE COORDINATES
THIS IS A STATE PLANE COORDINATE PROJECT.
ALL DIMENSIONS, DISTANCES AND AREAS ON THIS PROJECT ARE GRID, EXCEPT FOR THE R/W WIDTH, WHICH IS RECORD.
THE COMBINATION FACTOR IS 0.99929623.

NOTES: 1. ALL MEASUREMENTS ARE METRIC EXCEPT AS NOTED

OWNERSHIP																			
PARCEL	NAME	ADDRESS	TOTAL	AREA	GROSS R/W AREA		EX. EASE. AREA		NET AREA		REMAINDER				CONST. PMT. AREA		EASE. AREA		SHEET NO.
			METRIC	ENGLISH	METRIC	ENGLISH	METRIC	ENGLISH	METRIC	ENGLISH	METRIC	ENGLISH	LEFT		RIGHT		METRIC	ENGLISH	
1	JOHN E. RAGEN & CHARLOTTE L. RAGEN	140 RAY CREEK ROAD, TOWNSEND, MONTANA 59644			FOR	NEGOTIATIONS	ONLY												4 & 5
2	MONTANA RAIL LINK	MISSOULA, MONTANA														①1.282 ha	①3.17 AC	②1.011 ha	②2.50 AC
	A MONTANA CORPORATION																		4-11
3	NICHOLS AND PRICE, A PARTNERSHIP				FOR	NEGOTIATIONS	ONLY												5
4	DARREL NICHOLS & R.H. PRICE	P.O. BOX U, TOWNSEND, MONTANA 59644			FOR	NEGOTIATIONS	ONLY												5 & 6
5	ERICK EARL SORENSON	51 CANTON LANE, TOWNSEND, MONTANA 59644			FOR	NEGOTIATIONS	ONLY												6
6	LYNNEDALE P. & MARY M. SALTZMAN	BOX 948, TOWNSEND, MONTANA 59644	1.323 ha	3.27 AC	0.022 ha	0.05 AC			0.022 ha	0.05 AC	1.301 ha	3.22 AC							6
7	PAUL VOGL & JEANETTE VOGL	P.O. BOX 232, TOWNSEND, MONTANA 59644	0.142 ha	0.35 AC	0.016 ha	0.04 AC			0.016 ha	0.04 AC	0.126 ha	0.31 AC			0.006 ha	0.01 AC			6
8	DAMON C. & OLLIE L. LAVENDER NPIEARL L. MAIN & JO ANN C. MAIN	601 No. CEDAR STREET, TOWNSEND, MONTANA 59644 131 So. OAK STREET, TOWNSEND, MONTANA 59644	3298 m²	35500 SF											609 m²	6557 SF			6
9	LOUIS W. SCHNEIDER	TOWNSEND, MONTANA 59644	660 m²	7100 SF											122 m²	1311 SF			6
10	DAMON C. & OLLIE L. LAVENDER NPIEARL L. MAIN & JO ANN C. MAIN	601 No. CEDAR STREET, TOWNSEND, MONTANA 59644 131 So. OAK STREET, TOWNSEND, MONTANA 59644	1319 m²	14200 SF											193 m²	2073 SF			6 & 7
8 & 10	COMBINATION PARCEL		4617 ha	49700 SF											802 m²	8630 SF			6 & 7
11	DEBRA A. PATCH	BOX 887, TOWNSEND, MONTANA 59644	1979 m²	21300 SF											320 m²	3443 SF			7
12	ERNEST R. FORREY & LINDA K. HUTH	55 JACK FARM ROAD, TOWNSEND, MONTANA 59644	660 m²	7100 SF											107 m²	1148 SF			7
13	WELDON-JONES, INC., DBA TOWNSEND CAR WASH	4185 HWY. 284, TOWNSEND, MONTANA 59644	660 m²	7100 SF											107 m²	1148 SF			7
14	STEVEN P. WARD & COLEEN M. WARD	643 HIGHWAY 12 EAST, TOWNSEND, MONTANA 59644	1979 m²	21300 SF											320 m²	3443 SF			7
15	BRIAN H. PARKER & SUSAN A. PARKER	412 NORTH FRONT, TOWNSEND, MONTANA 59644	2309 m²	24850 SF											320 m²	3443 SF	③3 m²	③32 SF	7
16	BRIAN H. PARKER & SUSAN A. PARKER	412 NORTH FRONT, TOWNSEND, MONTANA 59644	1319 m²	14200 SF											194 m²	2087 SF			7
17	CAROL L. HOYT	BOX K, BROWNING, MONTANA 59417	1649 m²	17750 SF											267 m²	2869 SF			7
18	EDWARD J. & JINIECE E. KAMINSKI C/D SANDRA ANN BRUNETTO	TOWNSEND, MONTANA 59644	691 m²	7438 SF											128 m²	1378 SF			7
19	HARLAN & VEVA LORHEA CHRISTOPHERSON	UNKNOWN	1288 m²	13863 SF											151 m²	1630 SF			7 & 8
20	TOWN PUMP OF TOWNSEND, A CORPORATION	UNKNOWN	1649 m²	17750 SF											187 m²	2008 SF			8
21	ED J. KAMINSKI & JINIECE E. KAMINSKI	TOWNSEND, MONTANA 59644	1649 m²	17750 SF											255 m²	2740 SF			8
22	J. NATHAN BIEBER & GWEN BIEBER	P.O. BOX 725, TOWNSEND, MONTANA 59644	1814 m²	19525 SF											322 m²	3466 SF			8
23	MONTANA MOTOR SUPPLY, INC.	P.O. BOX 580, BOZEMAN, MONTANA 59771	1428 m²	15375 SF											217 m²	2336 SF			8
23.1	TOWNSEND HOLDINGS LLC, A MONTANA LIMITED LIABILITY COMPANY	600 S. MAIN, BUTTE, MONTANA 59701	360 m²	3875 SF											68 m²	735 SF			8
24	TOWNSEND HOLDINGS LLC	600 SOUTH MAIN STREET, BUTTE, MONTANA 59701	1649 m²	17750 SF											149 m²	1607 SF			8
25	LARRY BEAN & MARILYN BEAN	108 N. FRONT STREET, TOWNSEND, MONTANA 59644			OWNER NOTIFICATION ONLY														8
26	TOWNSEND SEEDS, INC., A CORPORATION	BOX 1338, TOWNSEND, MONTANA 59644	1979 m²	21300 SF											274 m²	2951 SF			8
27	THE COMMERCIAL BAR, INCORPORATED	P.O. BOX 665, TOWNSEND, MONTANA 59644	1245 m²	13400 SF											140 m²	1504 SF			8 & 9
28	STEPHEN D. VISOCAN	3180 PROSPECT AVENUE, HELENA, MONTANA 59601	1245 m²	13400 SF	33 m²	359 SF			33 m²	359 SF	1212 m²	13041 SF			227 m²	2447 SF			9

STATE	RIGHT OF WAY ID.	SHEET NO.	TOTAL SHEETS
MONTANA	NH 8-4(21)77 F	2	11

PROJECT NUMBER 2200-021

TOWNSEND - URBAN

① ALL CONSTRUCTION PERMIT AREAS LISTED FOR RAILROAD LESSEES ARE INCLUDED IN RAILROAD AREAS.

② ALL EASEMENT AND LICENSE AREAS LISTED FOR RAILROAD LESSEES ARE INCLUDED IN RAILROAD AREAS. (LICENSE APPLIES TO PARCEL 2LB).

③ PERMANENT MAINTENANCE EASEMENT

BACKSLOPE LIMITS INCLUDE ROUNDING

CONSTRUCTION LIMITS:

CUT SECTION
TOE OF FILL

TOP OF CUT
DITCH BOTTOM

FHWA/DOT APPROVAL	1-8-99
MAP REVISED	2-18-99 4-16-99 5-4-99
	8-4-99 8-5-99 9-8-99 9-23-99
	1-21-00

MONTANA DEPARTMENT OF TRANSPORTATION

RIGHT OF WAY PLAN

BROADWATER COUNTY

SCALE 1:500

0 25M 50M

GRID STATE PLANE COORDINATES

THIS IS A STATE PLANE COORDINATE PROJECT. ALL DIMENSIONS, DISTANCES AND AREAS ON THIS PROJECT ARE GRID, EXCEPT FOR THE R/W WIDTH, WHICH IS RECORD.

THE COMBINATION FACTOR IS 0.99929623.

- NOTES: 1. ALL MEASUREMENTS ARE METRIC EXCEPT AS NOTED
2. THE PROPOSED R/W LINE WHERE A SPIRAL CURVE TRANSITION IS USED IS A CHORD RATHER THAN A CONCENTRIC CURVE.
3. THE ENGLISH AREAS ARE FOR INFORMATIONAL PURPOSES ONLY.

OWNERSHIP

OWNERSHIP																			
PARCEL	NAME	ADDRESS	TOTAL	AREA	GROSS R/W AREA		EX. EASE. AREA		NET AREA		REMAINDER				CONST. PMT. AREA		EASE. AREA		SHEET NO.
			METRIC	ENGLISH	METRIC	ENGLISH	METRIC	ENGLISH	METRIC	ENGLISH	LEFT		RIGHT		METRIC	ENGLISH	METRIC	ENGLISH	
											METRIC	ENGLISH	METRIC	ENGLISH					
29	KEITH H. THOMAS	318 McCOURT, KLAMATH FALLS, OREGON 97601	495 m²	5325 SF	14 m²	147 SF			14 m²	147 SF	481 m²	5178 SF			43 m²	466 SF			9
	C/D JAMES S. JEFFS	604 NORTH FRONT ST., TOWNSEND, MONTANA 59644																	
30	GERALD M. & MURIEL M. RELLER	300 GOOSE BAY LANE, TOWNSEND, MONTANA 59644	1484 m²	15975 SF	50 m²	541 SF			50 m²	541 SF	1434 m²	15434 SF			246 m²	2653 SF			9
31	AMY H. FANDRICH &	TOWNSEND, MONTANA 59644	1319 m²	14200 SF	57 m²	609 SF			57 m²	609 SF	1262 m²	13591 SF			126 m²	1358 SF			9
	ABRAHAM LLOYD FANDRICH																		
32	MONTANA POWER COMPANY	UNKNOWN	660 m²	7100 SF	35 m²	380 SF			35 m²	380 SF	625 m²	6720 SF			76 m²	820 SF			9
33	SANDRA R. COPELAND	P.O. BOX 681, TOWNSEND, MONTANA 59644	660 m²	7100 SF	36 m²	3915 SF			36 m²	391 SF	624 m²	6709 SF			76 m²	820 SF			9
34	PARTS SOURCE, INC.,	BOX 177, TOWNSEND, MONTANA 59644	1979 m²	21300 SF	106 m²	1140 SF			106 m²	1140 SF	1873 m²	20160 SF			228 m²	2458 SF			9
	A MONTANA CORPORATION																		
35	TOWN OF TOWNSEND,	127 SOUTH SPRUCE, TOWNSEND, MONTANA 59644	1979 m²	21300 SF											228 m²	2459 SF	81 m²	876 SF	9
	A MUNICIPAL CORPORATION																		
36	GALLATIN FARMERS COMPANY	BELGRADE, MONTANA 59714	5277 m²	56800 SF	10 m²	106 SF			10 m²	106 SF	5267 m²	56694 SF			463 m²	4983 SF			9 & 10
	A MONTANA CORPORATION																		
37	HENRY TODD MARSON	507 SOUTH WALNUT, TOWNSEND, MONTANA 59644			FOR NEGOTIATIONS ONLY														10
	C/D CALVIN SCOTT WHITNEY	321 RAILROAD AVE., P.O. BOX 45, TOWNSEND, MT.																	
37.1	CALVIN SCOTT WHITNEY	P.O. BOX 45, TOWNSEND, MONTANA 59644			FOR NEGOTIATIONS ONLY														10
38	HUBERT G. WHITE & HILMA M. WHITE	UNKNOWN			FOR NEGOTIATIONS ONLY														10
	C/D BARRY WHITE & BRADLEY WHITE																		
39	LUREEN PARTNERS, LLP	1427 CHERRY, NEW ULM, MINNESOTA 56073	0.866 ha	2.14 AC											0.010 ha	0.02 AC			10 & 11
39.1	JACK M. JEPSON & HEIDIA. JEPSON	13625 RHETT COURT, TIGARD, OREGON 97224	0.886 ha	2.19 AC											0.077 ha	0.19 AC			11
39.2	R.M. ENTERPRISES	1761 HOTEL CIRCLE SOUTH, SUITE 106,	0.830 ha	2.05 AC											0.044 ha	0.11 AC			11
		SAN DIEGO, CALIFORNIA 92108																	
	NPILISA L. JEPSON	P.O. BOX B, TOWNSEND, MONTANA 59644																	
40	VICTORIA L. BARBEAU	HIGHWAY 12 EAST, P.O. BOX 278,	2406 m²	25900 SF	122 m²	1313 SF			122 m²	1313 SF	2284 m²	24587 SF							11
		TOWNSEND, MONTANA 59644																	
41	IRISH DITCH COMPANY	UNKNOWN			FOR NEGOTIATIONS ONLY														6
2L1	RAY DOIG, DBA TOWNSEND STOCKYARDS														0.117 ha	0.29 AC			5 & 6
	c/o KEITH KIRSCHER	49 LOWER RAY CREEK, TOWNSEND MONTANA 59644																	
2L2	CHARLES AND JO VAN PATTEN	601 N. FRONT, TOWNSEND, MT 59644													0.057 ha	0.14 AC	0.015 ha	0.04 AC	6 & 7
2L3	PETROLANE GAS INC. #5168	P.O. BOX 965, VALLEY FORGE, PENNSYLVANIA 19482													0.051 ha	0.13 AC	0.048 ha	0.12 AC	7
2L4	CHARLES STEVEN LINDHOLM	P.O. BOX 639, TOWNSEND, MONTANA 59644													0.110 ha	0.27 AC	0.125 ha	0.31 AC	7 & 8
2L5	MARY L. DEBELAK	140 S. CEDAR, TOWNSEND, MONTANA 59644													0.021 ha	0.05 AC	0.035 ha	0.09 AC	8
2L6	BROADWATER GRAIN & SUPPLY	P.O. BOX E, TOWNSEND, MONTANA 59644													0.016 ha	0.04 AC	0.093 ha	0.23 AC	8
2L7	LANNY WHITE, DBA TOWNSEND LUMBER CO.	101 N. FRONT ST., TOWNSEND, MONTANA 59644													0.012 ha	0.03 AC			8 & 9
2L8	HARRY JOHNSON	P.O. BOX 1338, TOWNSEND, MONTANA 59644															0.364 ha	0.90 AC	9
2L9	STEPHEN D. VISOCAN	3180 PROSPECT AVE., HELENA, MONTANA 59604															0.032 ha	0.08 AC	9
2L10	MARK ZIPPERIAN DBA ZIPPS TIRES	214 S. FRONT, TOWNSEND, MONTANA 59644															0.014 ha	0.03 AC	9
2L11	STEVEN R. McCULLOUGH	P.O. BOX 1287, TOWNSEND, MONTANA 59644													0.235 ha	0.58 AC	0.012 ha	0.03 AC	9 & 10
2L12	LAURA E. McARDLE	7136 CANYON FERRY RD., HELENA, MONTANA 59602													0.130 ha	0.32 AC			11

STATE	RIGHT OF WAY ID.	SHEET NO.	TOTAL SHEETS
MONTANA	NH 8-4(21)77 F	3	11

PROJECT NUMBER 2200-021

TOWNSEND - URBAN

① TO BE ACQUIRED AS LICENSE.

GRID STATE PLANE COORDINATES

THIS IS A STATE PLANE COORDINATE PROJECT.
ALL DIMENSIONS, DISTANCES AND AREAS ON THIS
PROJECT ARE GRID, EXCEPT FOR THE R/W WIDTH,
WHICH IS RECORD.
THE COMBINATION FACTOR IS 0.99929623.

- NOTES: 1. ALL MEASUREMENTS ARE METRIC EXCEPT AS NOTED
2. THE PROPOSED R/W LINE WHERE A SPIRAL CURVE
TRANSITION IS USED IS A CHORD RATHER THAN A
CONCENTRIC CURVE.
3. THE ENGLISH AREAS ARE FOR INFORMATIONAL
PURPOSES ONLY.

BACKSLOPE LIMITS INCLUDE ROUNDING
CONSTRUCTION LIMITS:CUT SECTION
TOE OF FILL

FHWA/DOT APPROVAL 1-8-99

MAP REVISED 2-18-99 4-16-99 6-28-99

7-9-99 8-4-99 8-5-99 9-23-99

9-5-00

MONTANA
DEPARTMENT OF TRANSPORTATIONRIGHT OF WAY PLAN
BROADWATER COUNTY

SCALE 1:500

25M

50M

MONTANA DEPARTMENT
OF TRANSPORTATIONRD ROW
10:38:31
06 SEP 2000
U0250MONTANA
CADD

3


1

... \ 22001un. row


JCW

SEE SHEET NO. 2 FOR OWNERSHIP NAMES, ADDRESSES, AREAS, ETC.

STATE	RIGHT OF WAY ID.	SHEET NO.	TOTAL SHEETS
MONTANA	NH 8-4(21)77 F	4	11
PROJECT NUMBER 22C0-021			
TOWNSEND - URBAN			

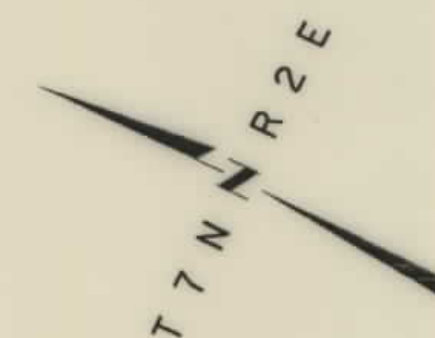

NE⁴SW⁴
SEC. 30

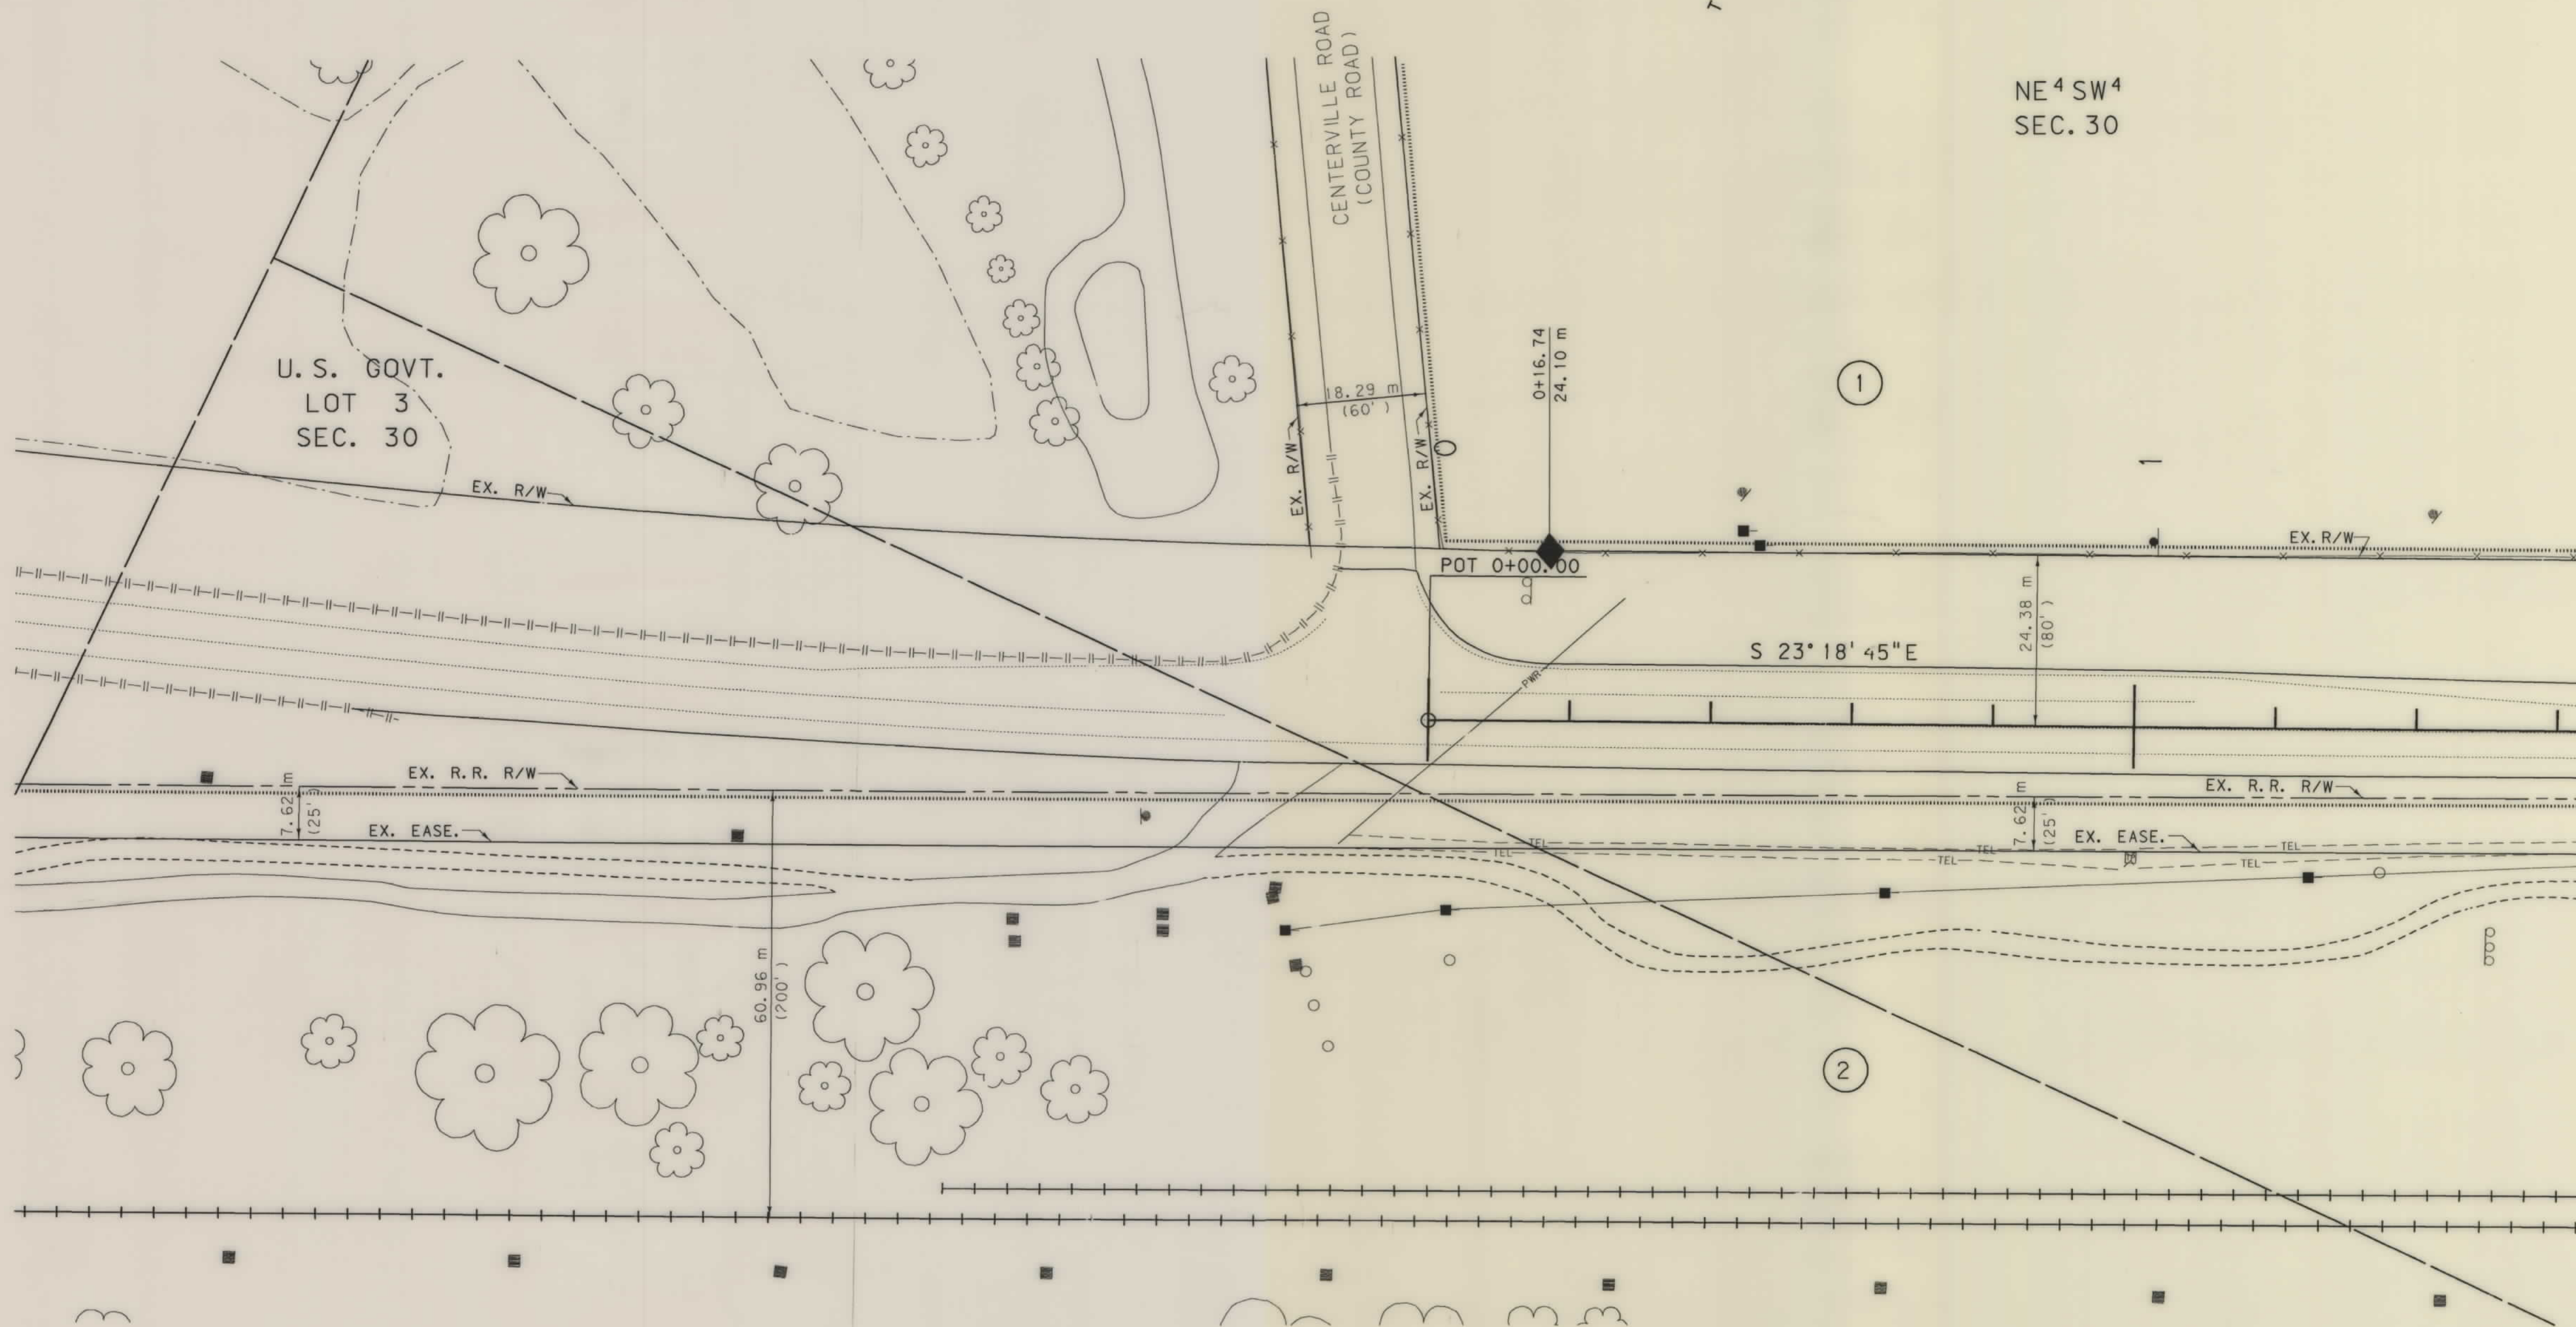


GRID STATE PLANE COORDINATES
THIS IS A STATE PLANE COORDINATE PROJECT.
ALL DIMENSIONS, DISTANCES AND AREAS ON THIS
PROJECT ARE GRID, EXCEPT FOR THE R/W WIDTH,
WHICH IS RECORD.
THE COMBINATION FACTOR IS 0.99929623.

- NOTES: 1. ALL MEASUREMENTS ARE METRIC EXCEPT AS NOTED
2. THE PROPOSED R/W LINE WHERE A SPIRAL CURVE
TRANSITION IS USED IS A CHORD RATHER THAN A
CONCENTRIC CURVE.

BACKSLOPE LIMITS INCLUDE ROUNDING	CONSTRUCTION LIMITS:
FHWA/DOT APPROVAL 1-8-99	CUT SECTION TOE OF FILL
MAP REVISE:	

MONTANA
DEPARTMENT OF TRANSPORTATION


RIGHT OF WAY PLAN
BROADWATER COUNTY
SCALE 1:500

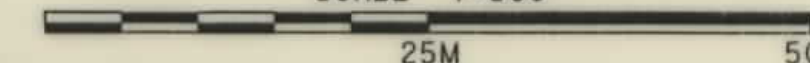

SEE SHEET NO. 2 FOR OWNERSHIP NAMES, ADDRESSES, AREAS, ETC.


NOTE:
CONSTRUCTION PERMITS TO
FOLLOW STOCKYARD FENCE
WHERE FENCE CLOSER
TO CENTERLINE
THAN THE DIMENSIONED
CONSTRUCTION PERMIT.

STATE	RIGHT OF WAY ID.	SHEET NO.	TOTAL SHEETS
MONTANA	NH 8-4(21)77 F	5	11
PROJECT NUMBER 2200-021			
TOWNSEND - URBAN			

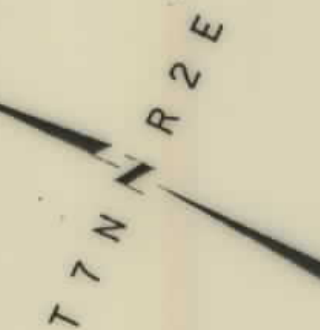SE 4 SW 4
SEC. 30CERTIFICATE OF SURVEY
RECORDED IN
BOOK 1, PAGE 51.

TRACT B

TRACT D

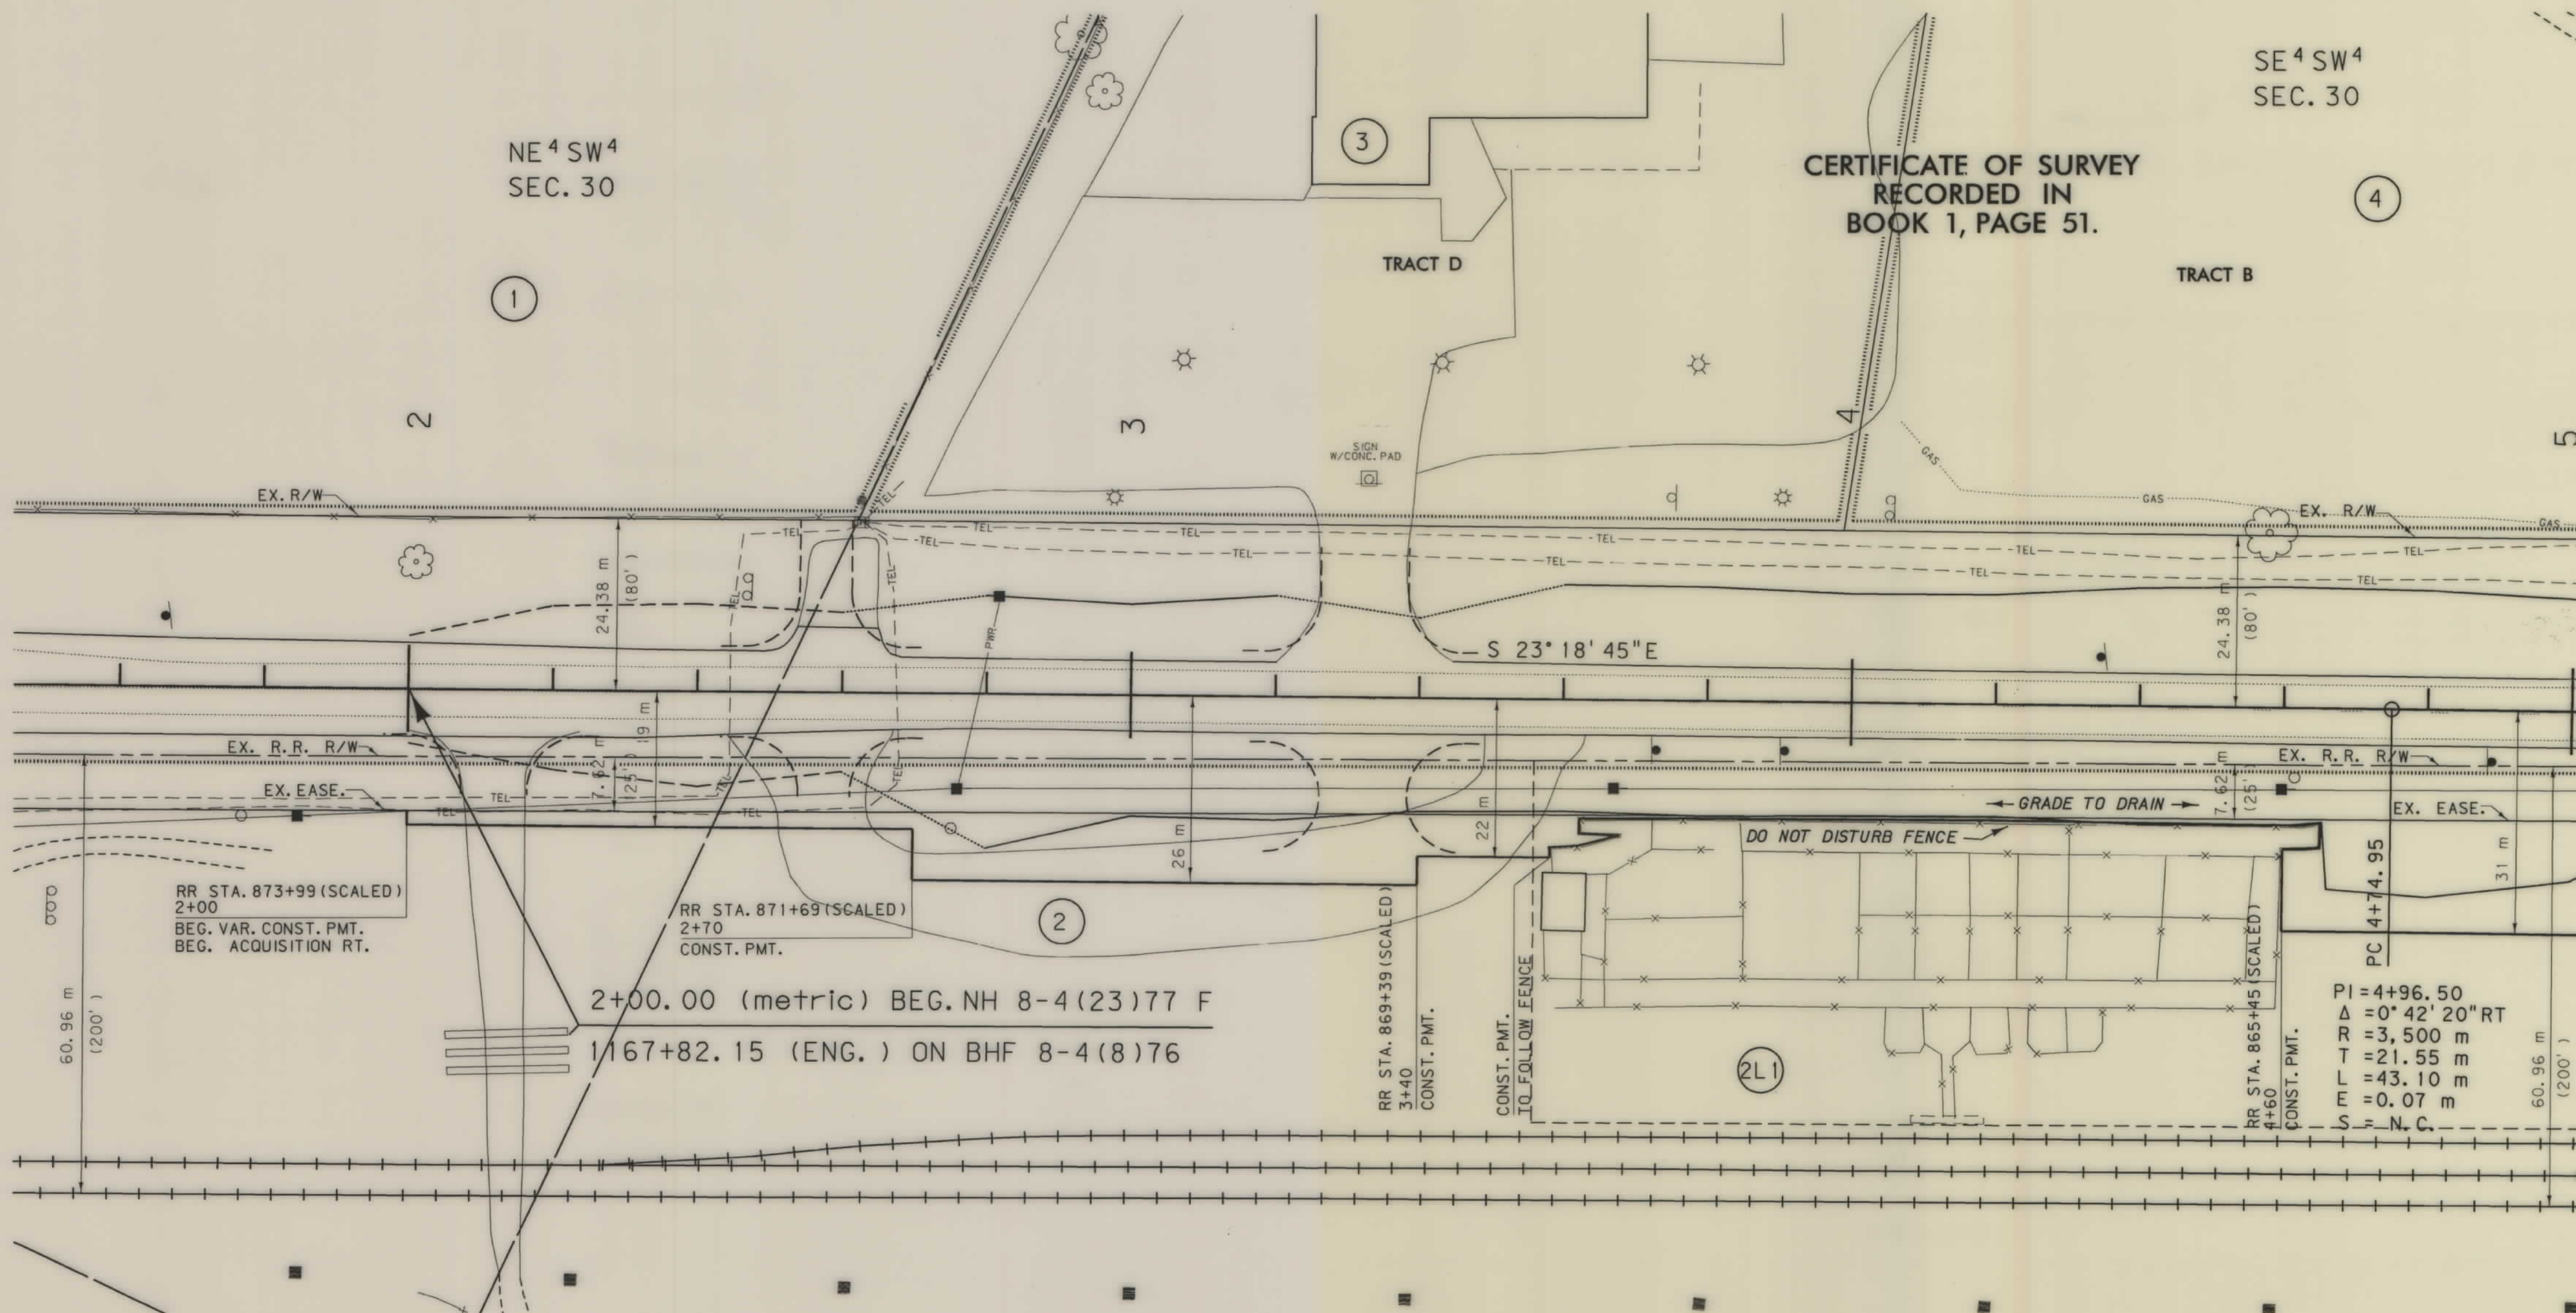NE 4 SW 4
SEC. 30

$PI = 4+96.50$
 $\Delta = 0^\circ 42' 20'' RT$
 $R = 3,500 \text{ m}$
 $T = 21.55 \text{ m}$
 $L = 43.10 \text{ m}$
 $E = 0.07 \text{ m}$
 $S = N.C.$

GRID STATE PLANE COORDINATES
 THIS IS A STATE PLANE COORDINATE PROJECT.
 ALL DIMENSIONS, DISTANCES AND AREAS ON THIS
 PROJECT ARE GRID, EXCEPT FOR THE R/W WIDTH,
 WHICH IS RECORD.
 THE COMBINATION FACTOR IS 0.99929623.

- NOTES: 1. ALL MEASUREMENTS ARE METRIC EXCEPT AS NOTED
2. THE PROPOSED R/W LINE WHERE A SPIRAL CURVE TRANSITION IS USED IS A CHORD RATHER THAN A CONCENTRIC CURVE.

BACKSLOPE LIMITS INCLUDE ROUNDING	
CONSTRUCTION LIMITS:	
CUT SECTION	TOE OF CUT
TOE OF FILL	DITCH BOTTOM
FHWA/DOT APPROVAL	1-8-99
MAP REVISED	2-18-99 7-9-99

MONTANA
DEPARTMENT OF TRANSPORTATIONRIGHT OF WAY PLAN
BROADWATER COUNTY
SCALE 1"=500'


25M 50M

STATE	RIGHT OF WAY ID.	SHEET NO.	TOTAL SHEETS
MONTANA	NH 8-4(21)77 F	6	11
PROJECT NUMBER 2200-021			
TOWNSEND - URBAN			

SEE SHEET NO. 2 FOR OWNERSHIP NAMES, ADDRESSES, AREAS, ETC.

NOTE:
CONSTRUCTION PERMITS TO
FOLLOW BUILDING LINE
WHERE BUILDINGS CLOSER
TO CENTERLINE
THAN THE DIMENSIONED
CONSTRUCTION PERMIT.

ORIGINAL TOWNSITE OF TOWNSEND

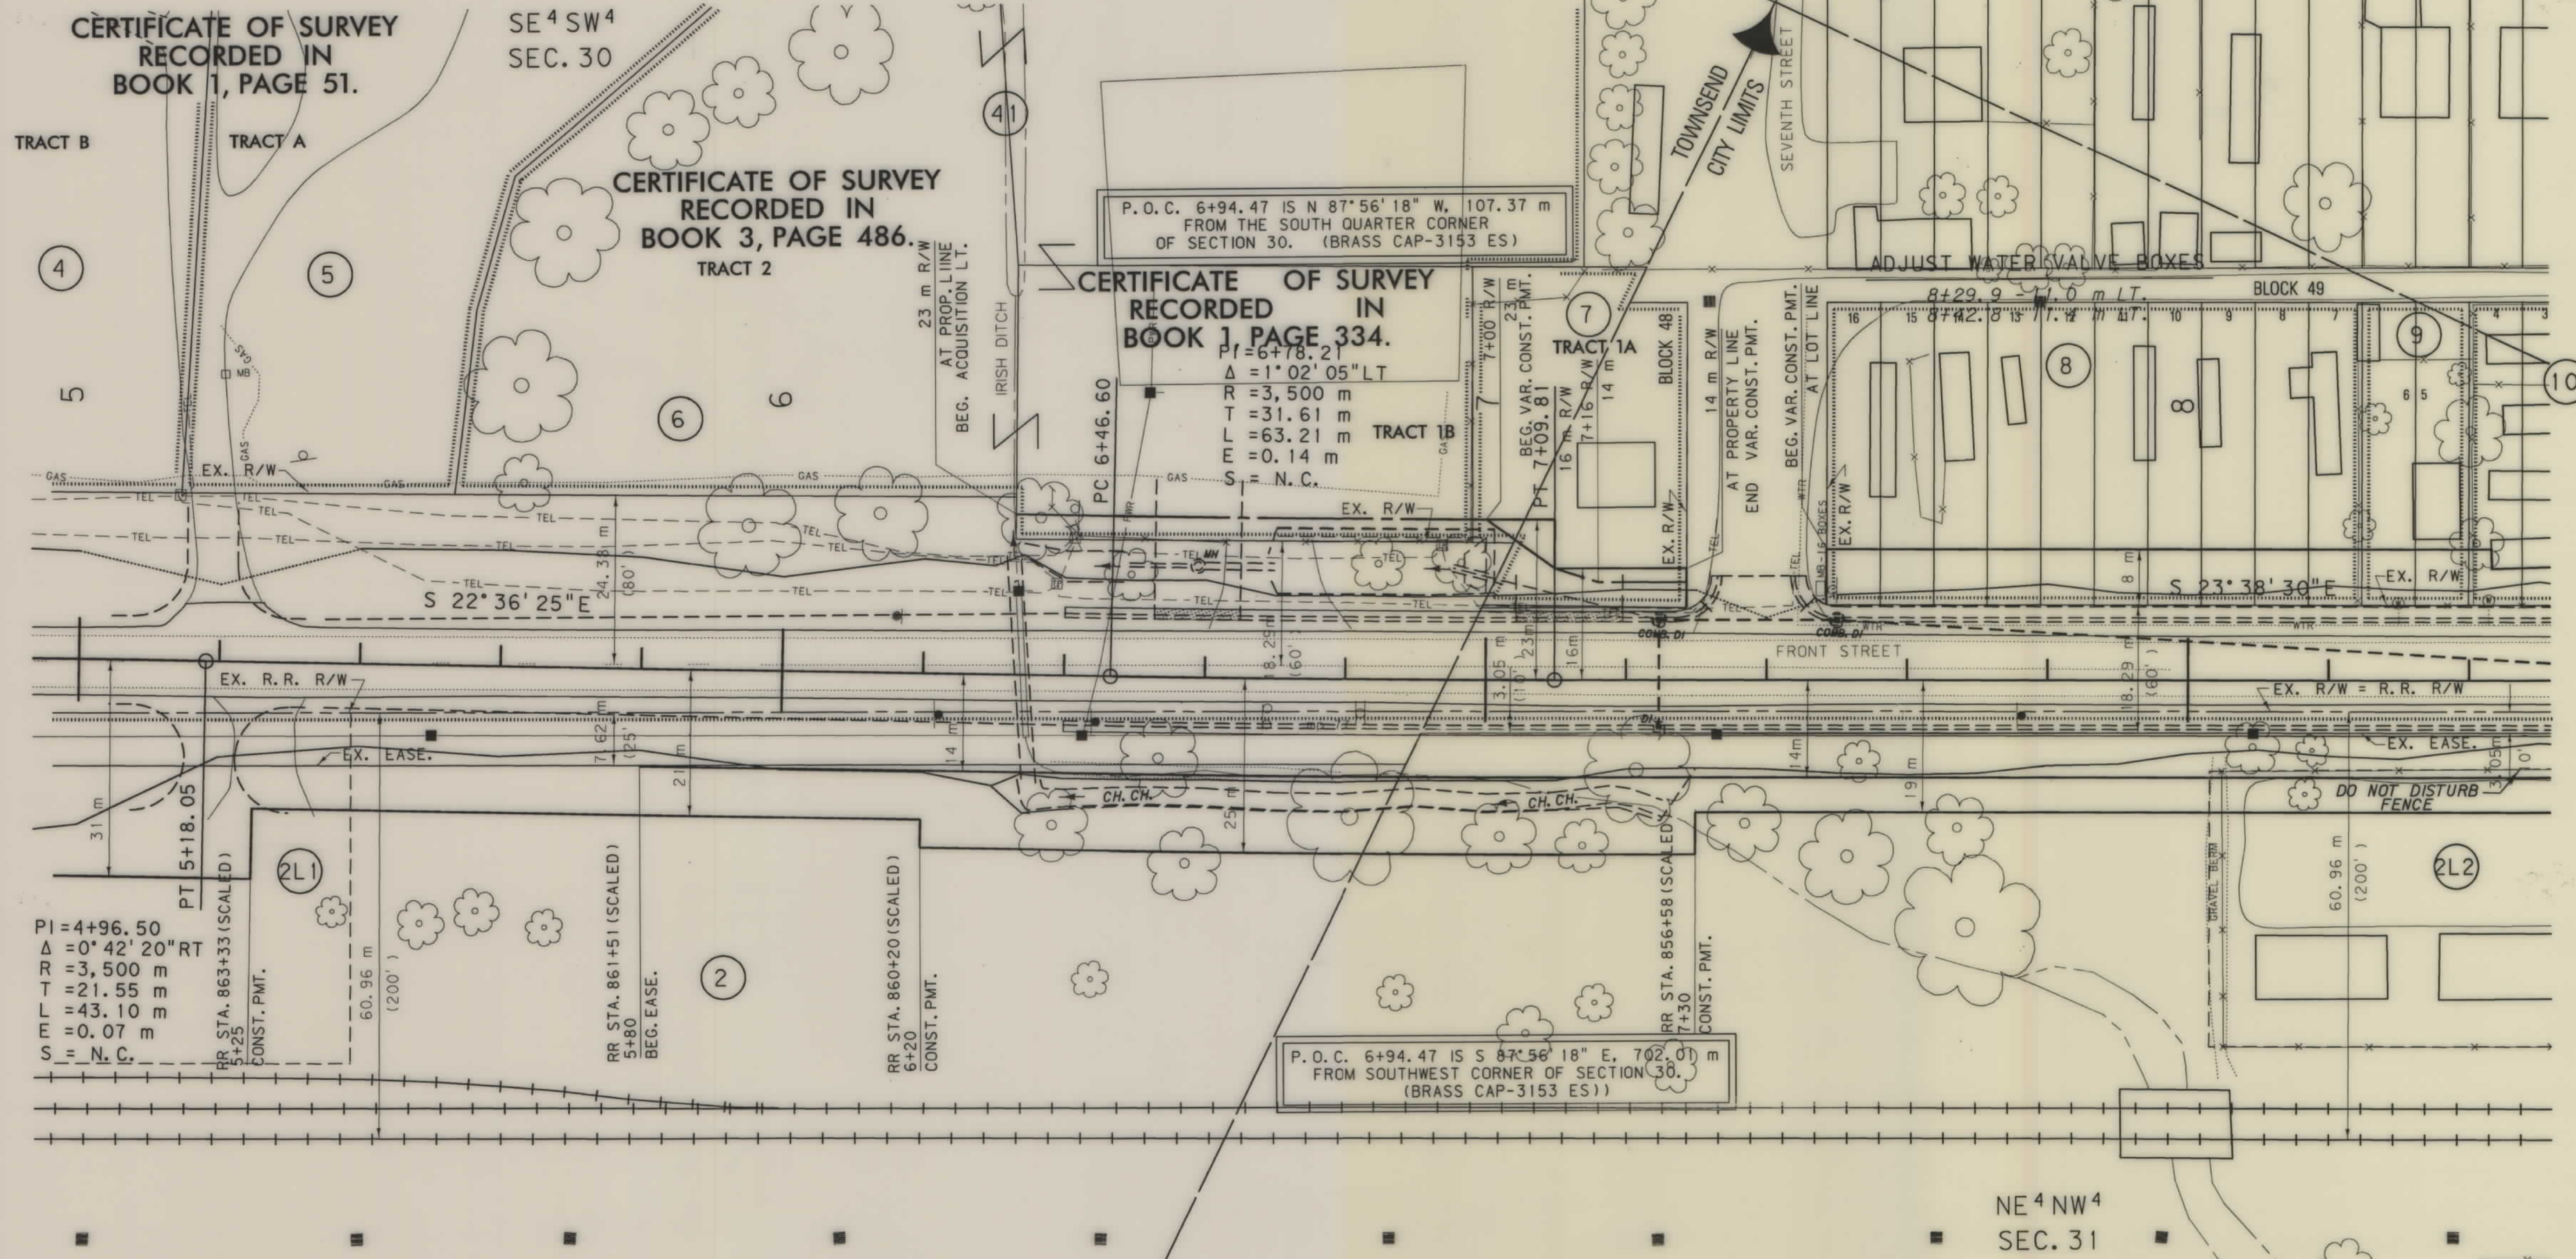NW 4 NE 4
SEC. 31


GRID STATE PLANE COORDINATES

THIS IS A STATE PLANE COORDINATE PROJECT.
ALL DIMENSIONS, DISTANCES AND AREAS ON THIS
PROJECT ARE GRID, EXCEPT FOR THE R/W WIDTH,
WHICH IS RECORD.
THE COMBINATION FACTOR IS 0.99929623.


- NOTES: 1. ALL MEASUREMENTS ARE METRIC EXCEPT AS NOTED
2. THE PROPOSED R/W LINE WHERE A SPIRAL CURVE
TRANSITION IS USED IS A CHORD RATHER THAN A
CONCENTRIC CURVE.

BACKSLOPE LIMITS INCLUDE ROUNDING	CONSTRUCTION LIMITS:
FHWA/DOT APPROVAL	1-8-99
MAP REVISED	2-18-99 4-16-99 7-9-99
	8-4-99

MONTANA
DEPARTMENT OF TRANSPORTATION
RIGHT OF WAY PLAN
BROADWATER COUNTY
SCALE 1:500

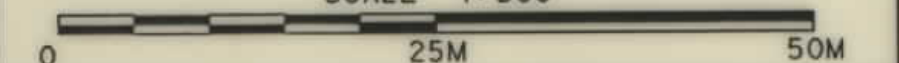

.ROW

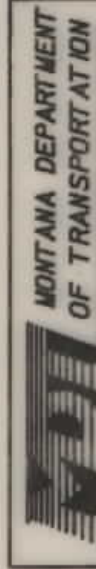

RDRAW

\$TIME\$
\$DATE\$
\$USER\$

MONTANA
CADD

3
2


\$FILE\$
\$ABBREV\$

SEE SHEET NO. 2 FOR OWNERSHIP NAMES, ADDRESSES, AREAS, ETC.


NOTE:
CONSTRUCTION PERMITS TO
FOLLOW BUILDING LINE
WHERE BUILDINGS CLOSER
TO CENTERLINE
THAN THE DIMENSIONED
CONSTRUCTION PERMIT.

ORIGINAL TOWNSITE OF TOWNSEND

STATE	RIGHT OF WAY ID.	SHEET NO.	TOTAL SHEETS
MONTANA	NH 8-4(21)77 F	7	11
PROJECT NUMBER 2200-021			
TOWNSEND - URBAN			

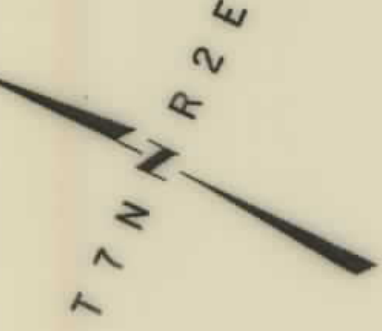

NW⁴ NE⁴
SEC. 31

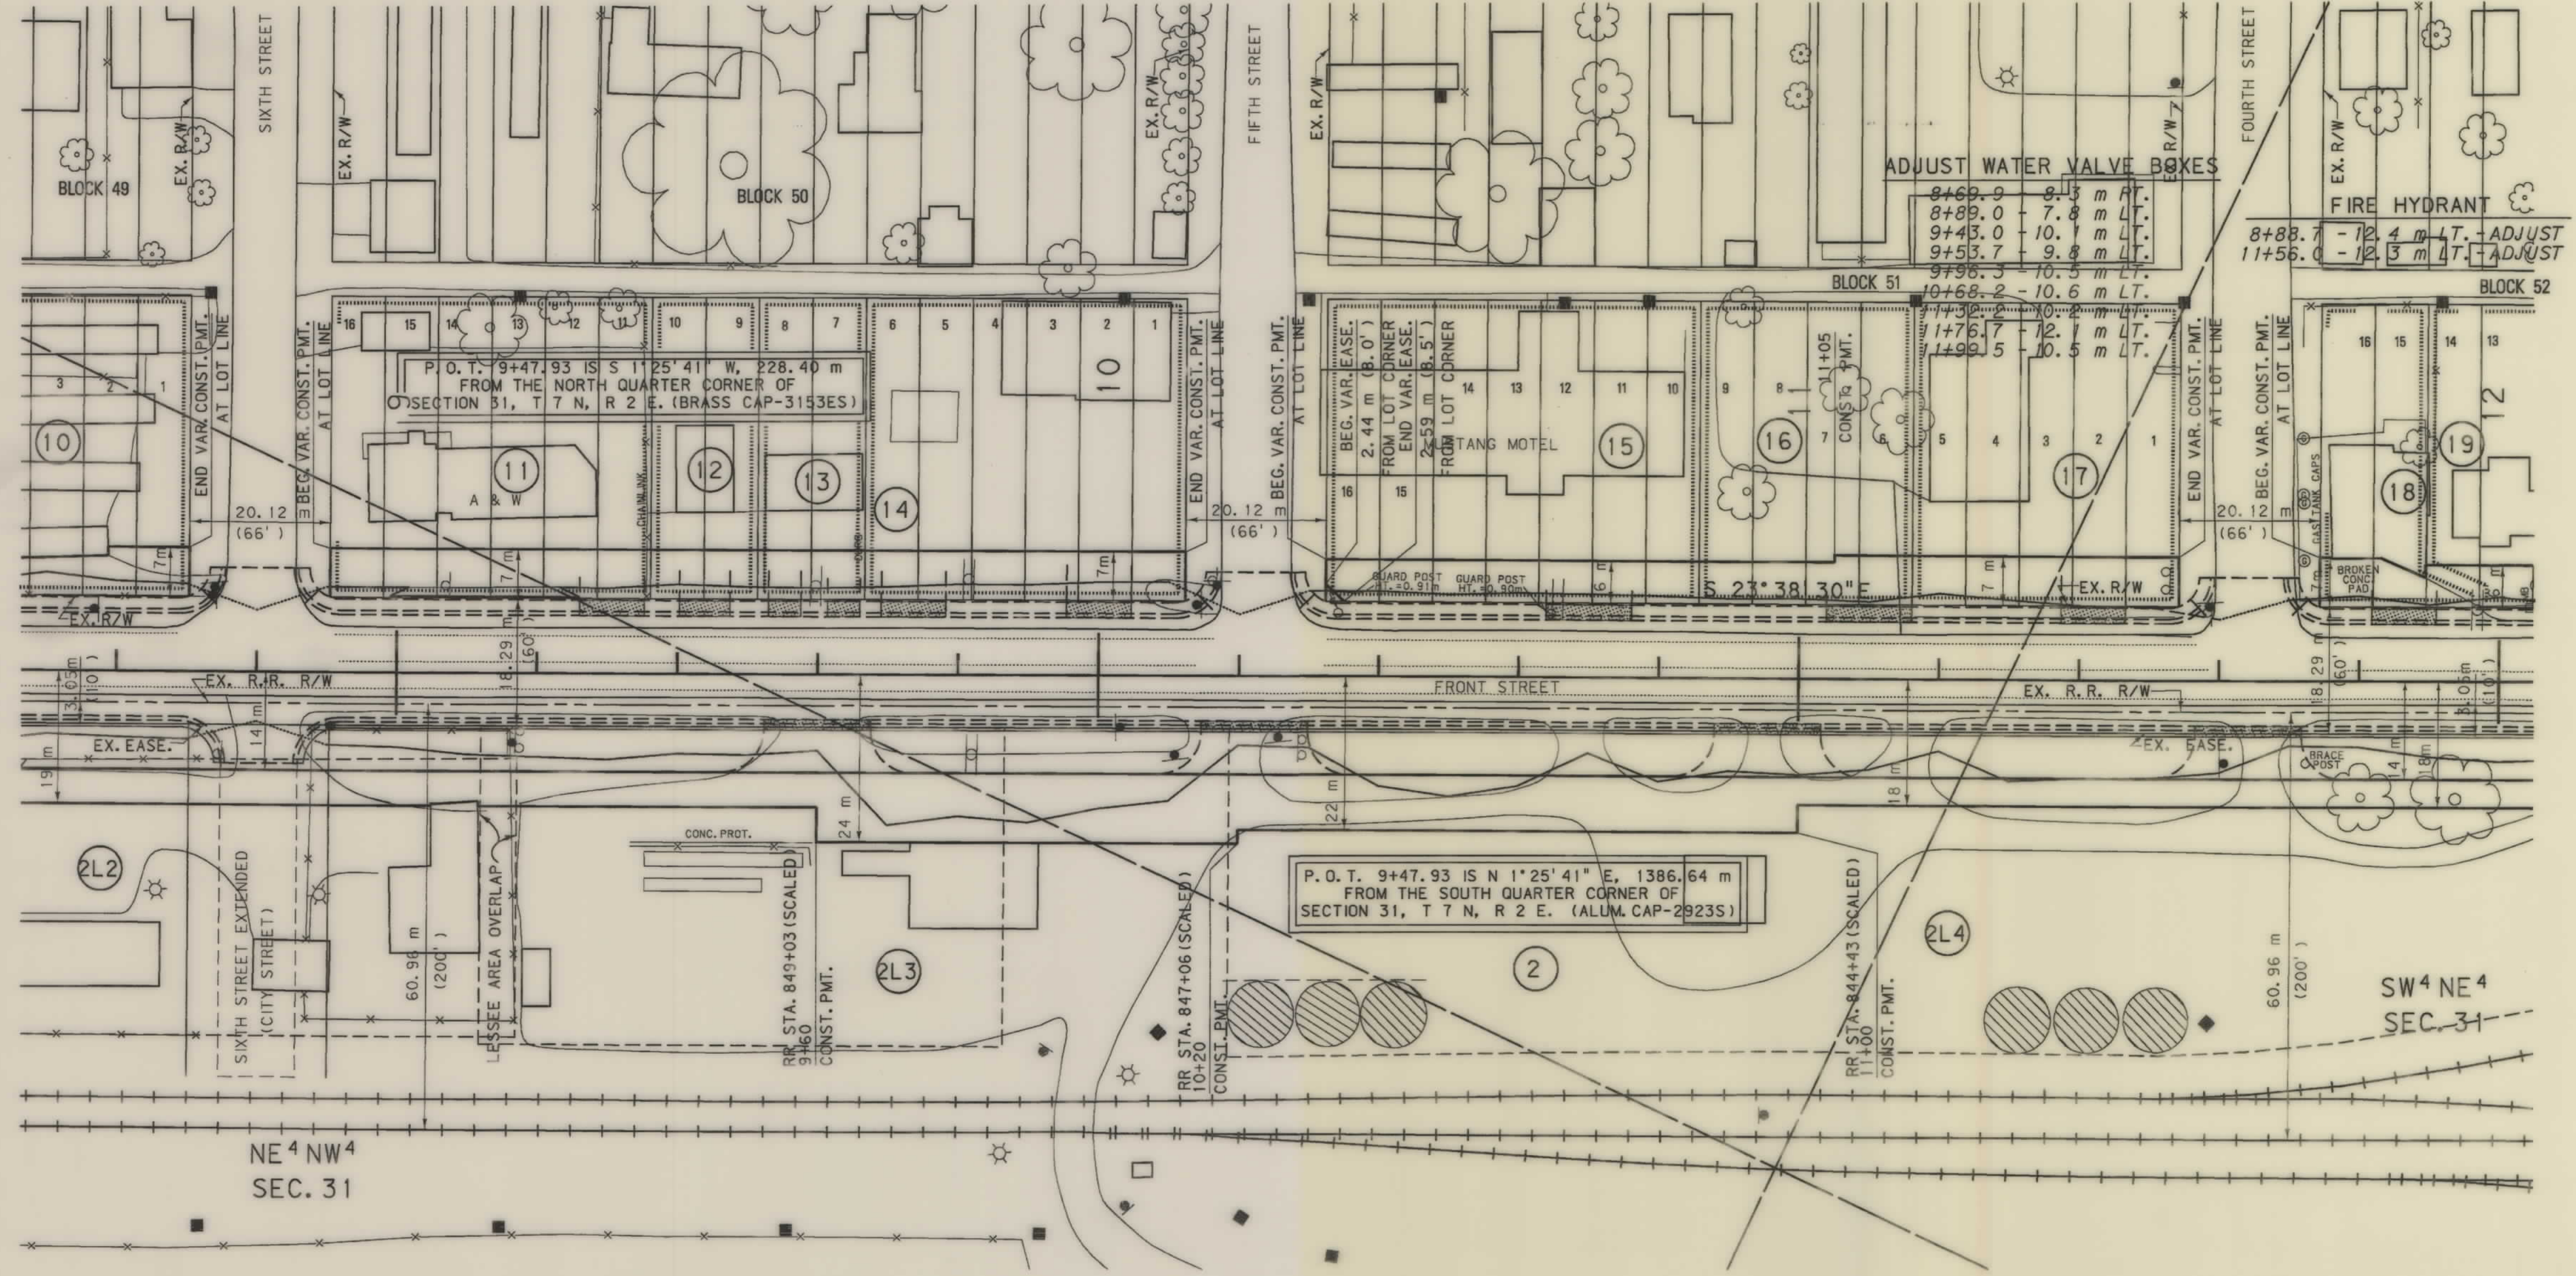

GRID STATE PLANE COORDINATES
THIS IS A STATE PLANE COORDINATE PROJECT.
ALL DIMENSIONS, DISTANCES AND AREAS ON THIS
PROJECT ARE GRID, EXCEPT FOR THE R/W WIDTH,
WHICH IS RECORD.
THE COMBINATION FACTOR IS 0.99929623.

- NOTES: 1. ALL MEASUREMENTS ARE METRIC EXCEPT AS NOTED
2. THE PROPOSED R/W LINE WHERE A SPIRAL CURVE
TRANSITION IS USED IS A CHORD RATHER THAN A
CONCENTRIC CURVE.
3. THE ENGLISH AREAS ARE FOR INFORMATIONAL
PURPOSES ONLY.

BACKSLOPE LIMITS INCLUDE ROUNDING			
CONSTRUCTION LIMITS:			
CUT SECTION	TOP OF CUT	DITCH BOTTOM	
FHWA/DOT APPROVAL	1-8-99		
MAP REVISED	2-18-99	7-9-99	8-5-99
7-21-00			

MONTANA
DEPARTMENT OF TRANSPORTATION
RIGHT OF WAY PLAN
BROADWATER COUNTY
SCALE 1:500



RDROW

\$TIME\$
\$DATE\$
\$USER\$

MONTANA
CADD


3
1

\$FILE\$
\$ABBREV\$


SEE SHEET NO. 2 & 3 FOR OWNERSHIP NAMES, ADDRESSES, AREAS, ETC.

NOTE:
CONSTRUCTION PERMITS TO
FOLLOW BUILDING LINE
WHERE BUILDINGS CLOSER
TO CENTERLINE
THAN THE DIMENSIONED
CONSTRUCTION PERMIT.

ORIGINAL TOWNSITE OF TOWNSEND

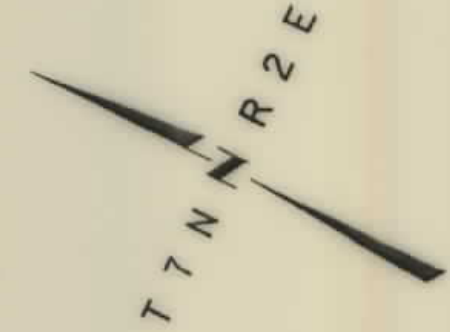

STATE	RIGHT OF WAY ID.	SHEET NO.	TOTAL SHEETS
MONTANA	NH 8-4(21)77 F	8	11
PROJECT NUMBER 2200-021			
TOWNSEND - URBAN			

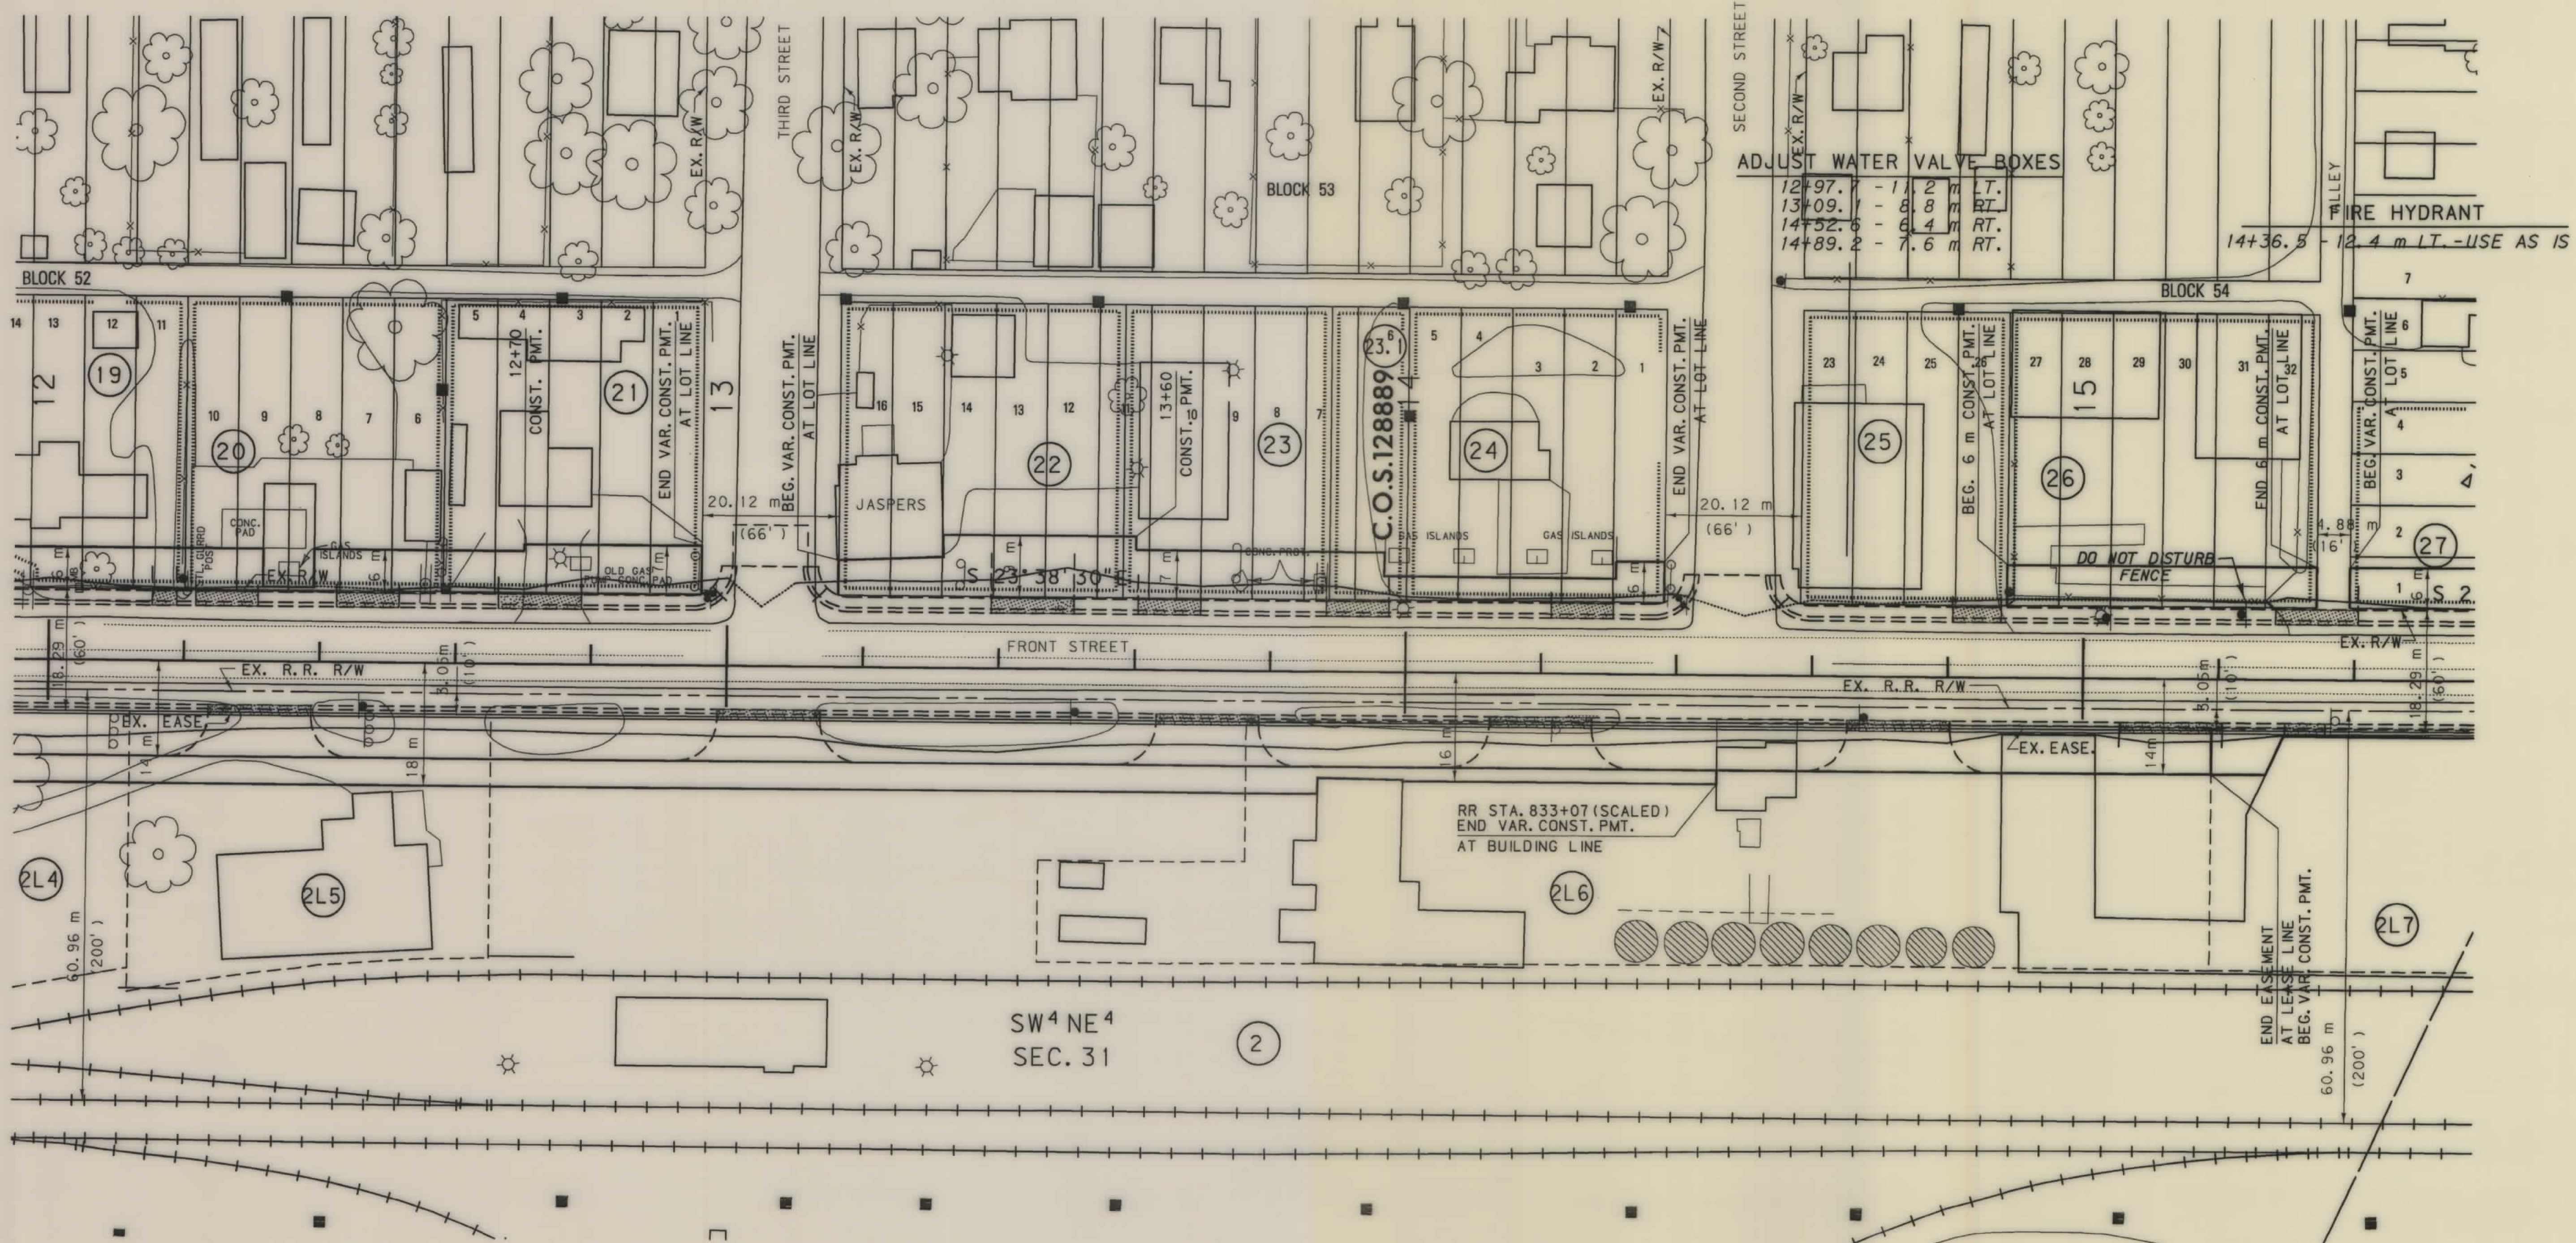

GRID STATE PLANE COORDINATES

THIS IS A STATE PLANE COORDINATE PROJECT.
ALL DIMENSIONS, DISTANCES AND AREAS ON THIS
PROJECT ARE GRID, EXCEPT FOR THE R/W WIDTH,
WHICH IS RECORD.
THE COMBINATION FACTOR IS 0.99929623.

- NOTES: 1. ALL MEASUREMENTS ARE METRIC EXCEPT AS NOTED
2. THE PROPOSED R/W LINE WHERE A SPIRAL CURVE
TRANSITION IS USED IS A CHORD RATHER THAN A
CONCENTRIC CURVE.

BACKSLOPE LIMITS INCLUDE ROUNDING	
CONSTRUCTION LIMITS:	
FHWA/DOT APPROVAL	1-8-99
MAP REVISED	2-18-99 4-16-99 5-4-99
	7-9-99 9-8-99 9-23-99

MONTANA
DEPARTMENT OF TRANSPORTATION


RIGHT OF WAY PLAN
BROADWATER COUNTY

SCALE 1:500


SEE SHEET NO. 2 & 3 FOR OWNERSHIP NAMES, ADDRESSES, AREAS, ETC.

NOTE:
CONSTRUCTION PERMITS TO
FOLLOW BUILDING LINE
WHERE BUILDINGS CLOSER
TO CENTERLINE
THAN THE DIMENSIONED
CONSTRUCTION PERMIT.

ORIGINAL TOWNSITE OF TOWNSEND

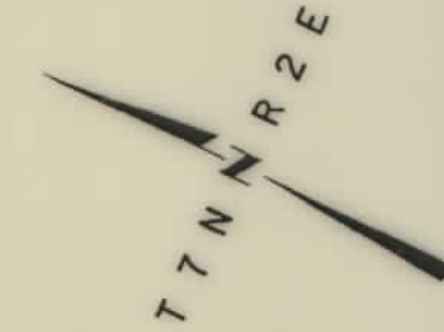

STATE	RIGHT OF WAY ID.	SHEET NO.	TOTAL SHEETS
MONTANA	NH 8-4(21)77 F	9	11
PROJECT NUMBER 2200-021			
TOWNSEND - URBAN			

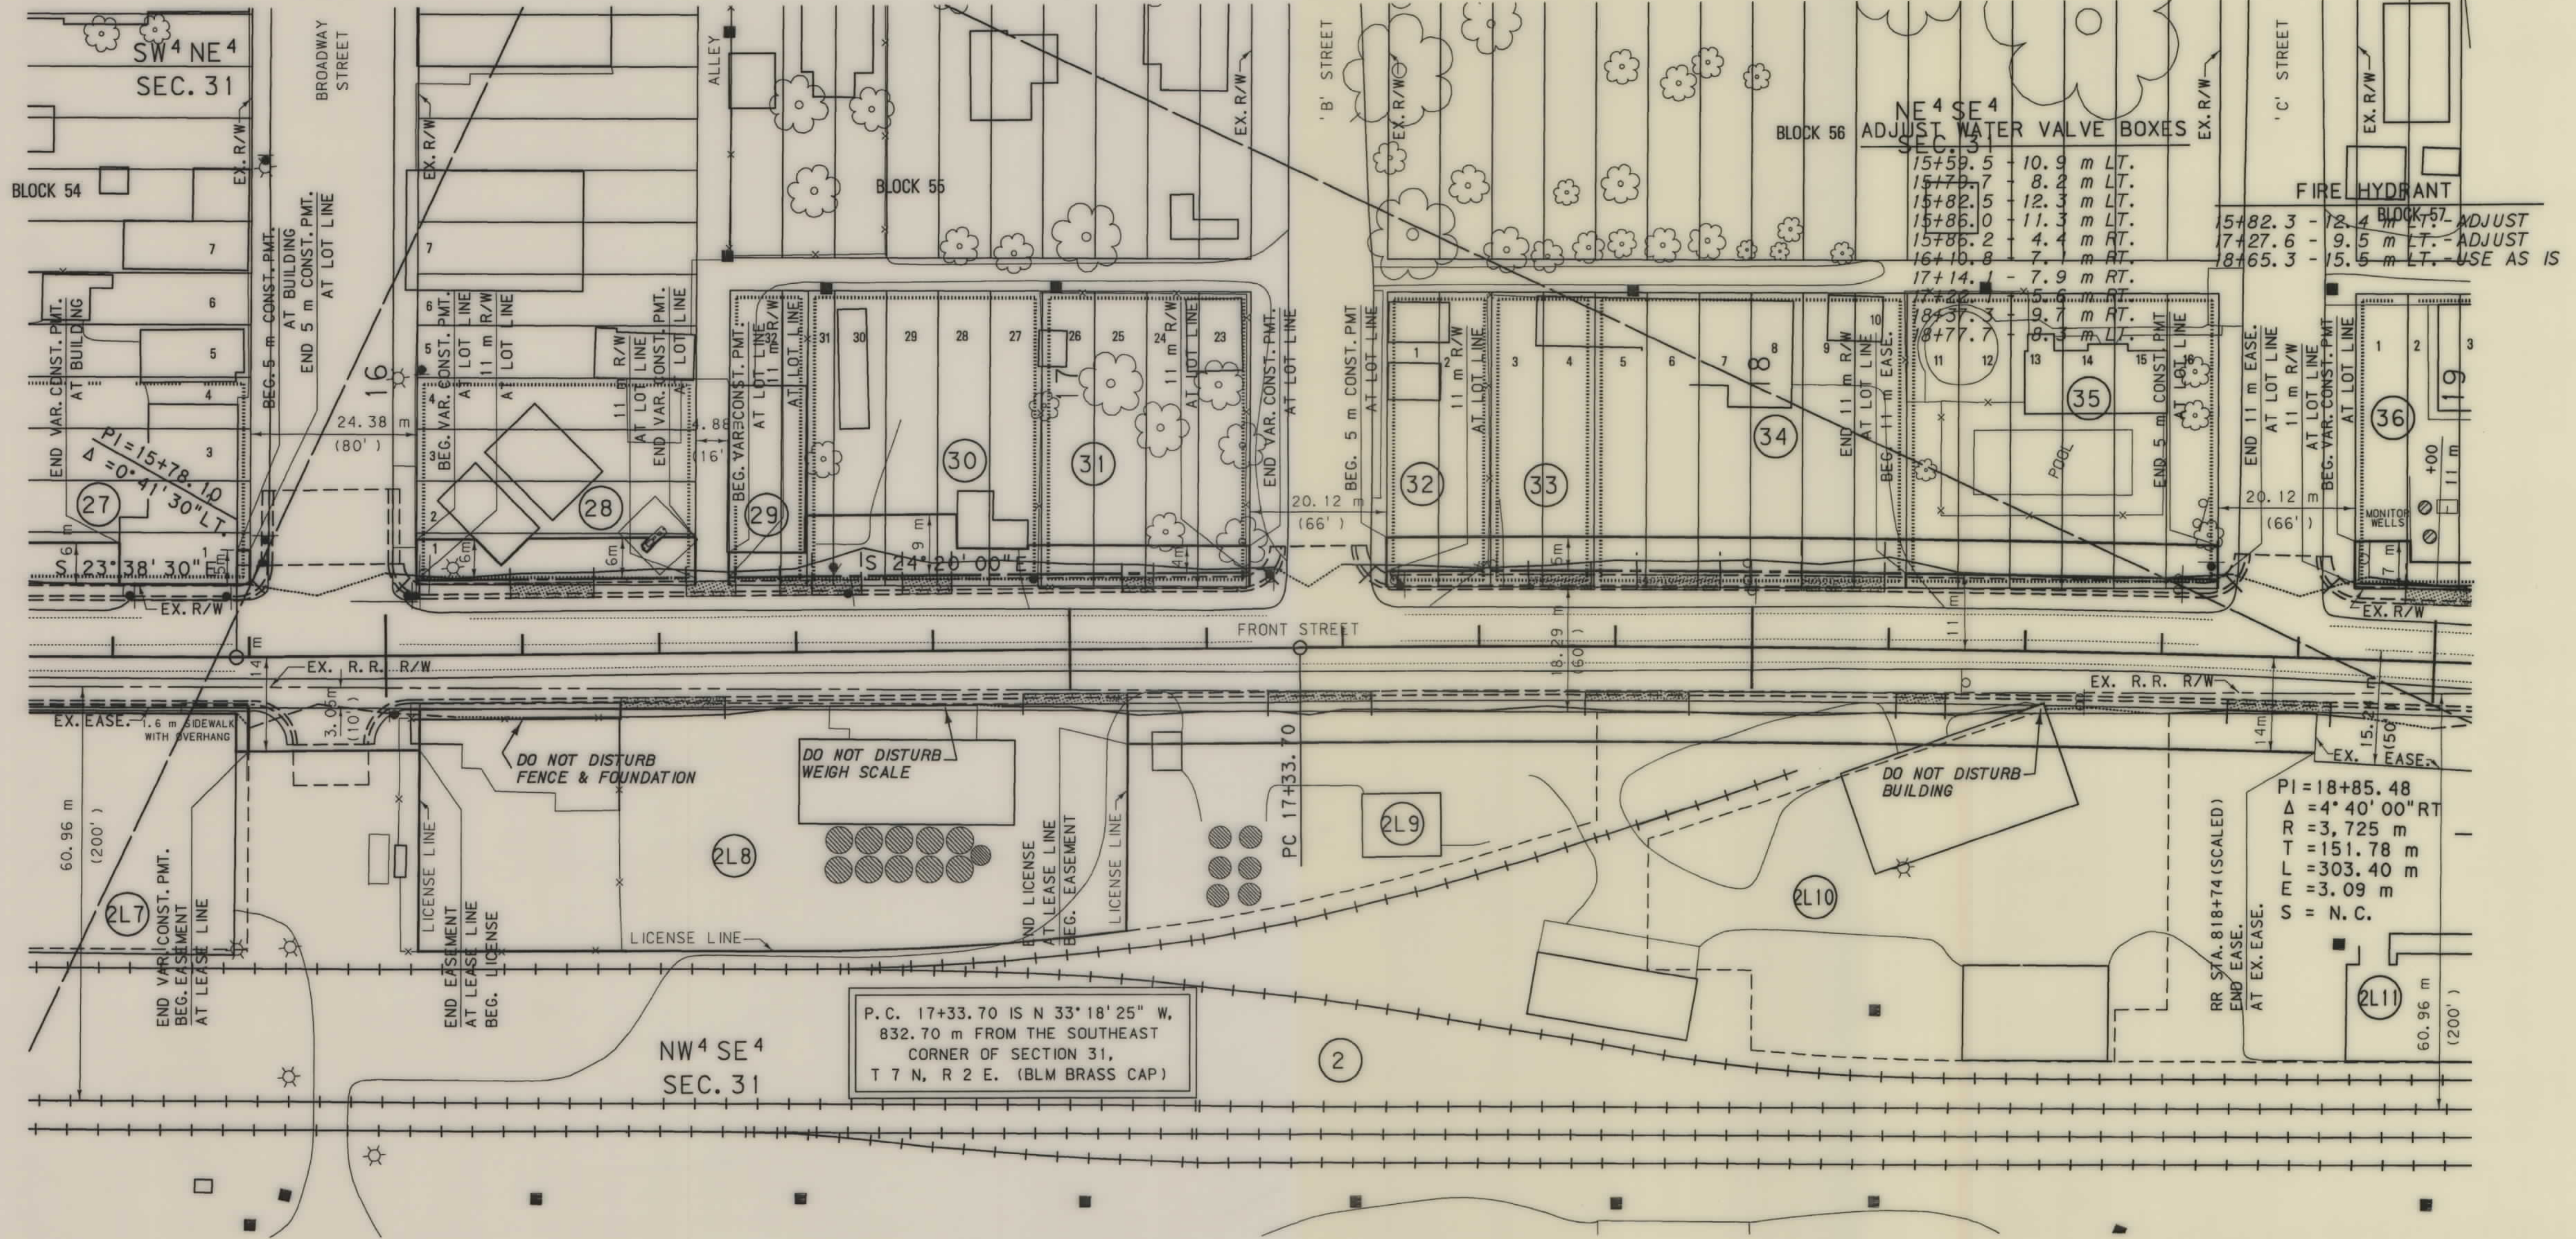

GRID STATE PLANE COORDINATES
THIS IS A STATE PLANE COORDINATE PROJECT.
ALL DIMENSIONS, DISTANCES AND AREAS ON THIS
PROJECT ARE GRID, EXCEPT FOR THE R/W WIDTH,
WHICH IS RECORD.
THE COMBINATION FACTOR IS 0.99929623.

- NOTES: 1. ALL MEASUREMENTS ARE METRIC EXCEPT AS NOTED
2. THE PROPOSED R/W LINE WHERE A SPIRAL CURVE
TRANSITION IS USED IS A CHORD RATHER THAN A
CONCENTRIC CURVE.

BACKSLOPE LIMITS INCLUDE ROUNDING			
CONSTRUCTION LIMITS:			
FHWA/DOT APPROVAL		1-8-99	
MAP REVISED		2-18-99	7-9-99 9-23-99


MONTANA
DEPARTMENT OF TRANSPORTATION

RIGHT OF WAY PLAN
BROADWATER COUNTY

SCALE 1:500

25M 50M

C:\p001\2000\021\021.dwg 05/03/99 07:08:41

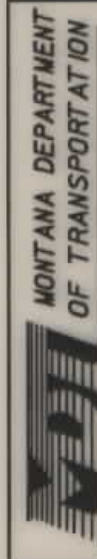

RDROW

\$TIMES
\$DATES
\$USERnames


MONTANA
CADD

3
2


STATE	RIGHT OF WAY ID.	SHEET NO.	TOTAL SHEETS
MONTANA	NH 8-4(21)77 F	10	11
PROJECT NUMBER 2200-021			
TOWNSEND - URBAN			

SEE SHEET NO. FOR OWNERSHIP NAMES, ADDRESSES, AREAS, ETC.

NOTE:
CONSTRUCTION PERMITS TO
FOLLOW BUILDING LINE
WHERE BUILDINGS CLOSER
TO CENTERLINE
THAN THE DIMENSIONED
CONSTRUCTION PERMIT.

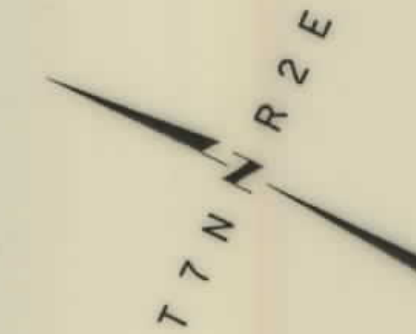

ORIGINAL TOWNSITE OF TOWNSEND

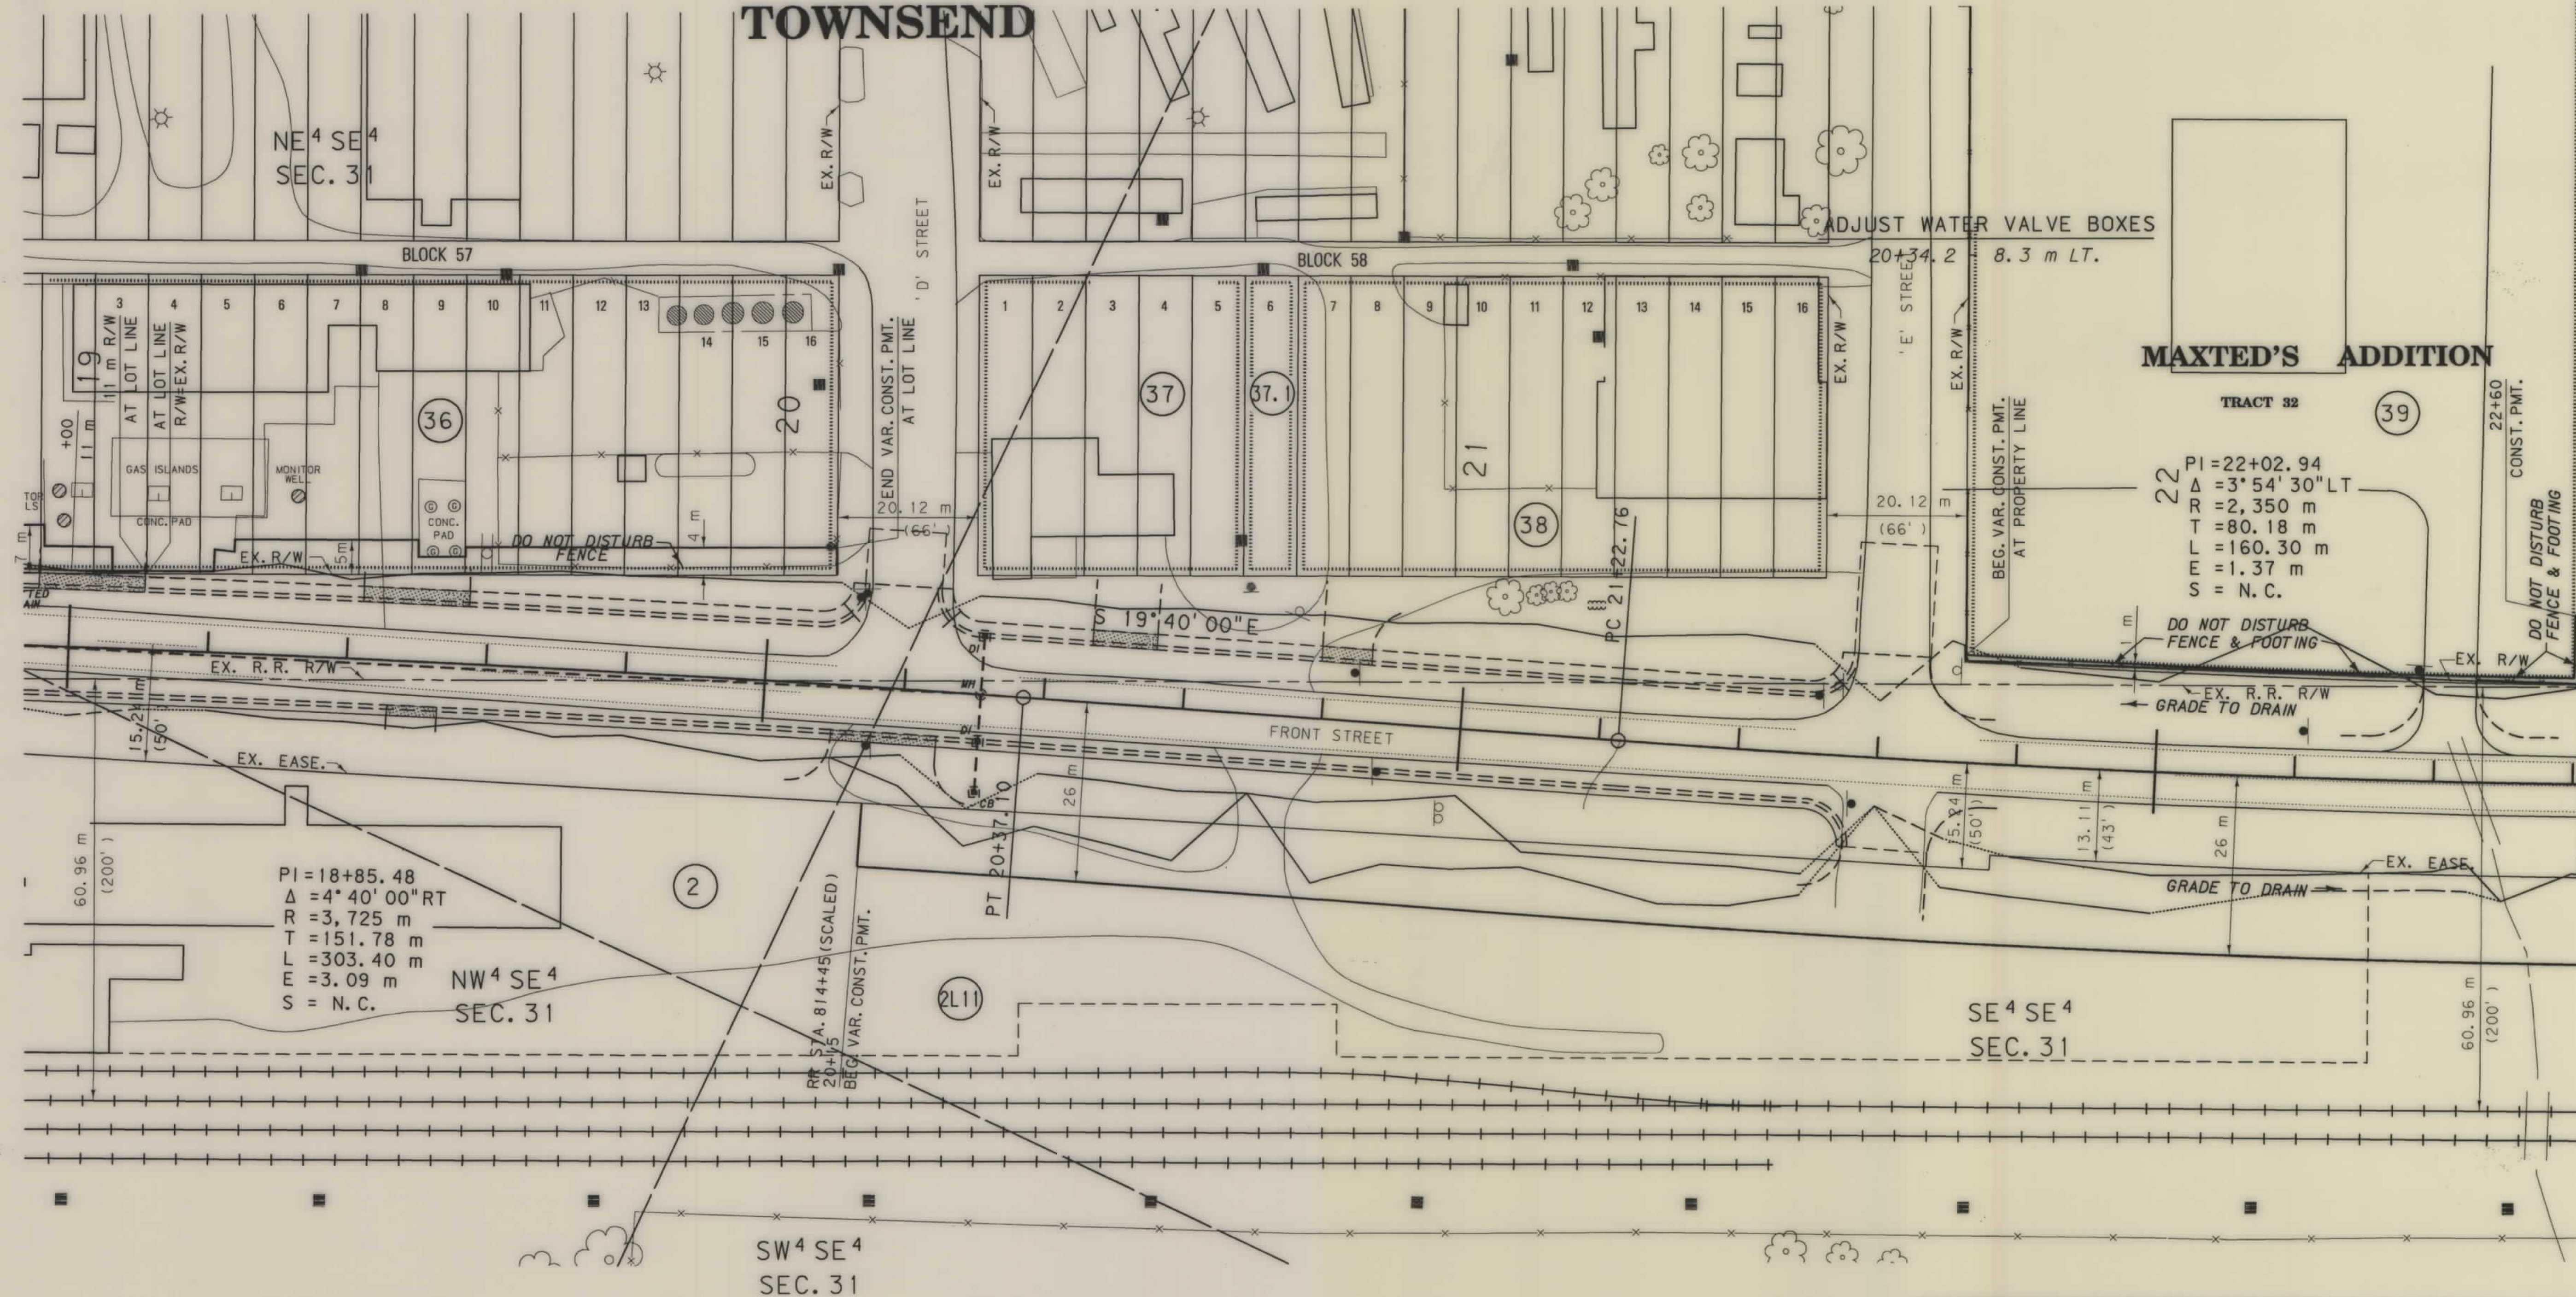

GRID STATE PLANE COORDINATES
THIS IS A STATE PLANE COORDINATE PROJECT.
ALL DIMENSIONS, DISTANCES AND AREAS ON THIS
PROJECT ARE GRID, EXCEPT FOR THE R/W WIDTH,
WHICH IS RECORD.
THE COMBINATION FACTOR IS 0.99929623.


- NOTES: 1. ALL MEASUREMENTS ARE METRIC EXCEPT AS NOTED
2. THE PROPOSED R/W LINE WHERE A SPIRAL CURVE
TRANSITION IS USED IS A CHORD RATHER THAN A
CONCENTRIC CURVE.

BACKSLOPE LIMITS INCLUDE ROUNDING	
CONSTRUCTION LIMITS: CUT SECTION TOE OF CUT TOE OF FILL	
FHWA/DOT APPROVAL 1-8-99	
MAP REVISED 2-18-99 4-16-99 7-9-99	
8-4-99	

MONTANA
DEPARTMENT OF TRANSPORTATION

RIGHT OF WAY PLAN
BROADWATER COUNTY

SCALE 1:500

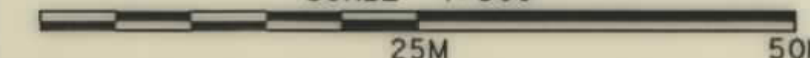

. ROW


NH 8-4(21)77 F SHT 10 OF 11

SEE SHEET NO. 1 FOR OWNERSHIP NAMES, ADDRESSES, AREAS, ETC.

TOWNSEND

NOTE:
CONSTRUCTION PERMITS TO
FOLLOW BUILDING LINE
WHERE BUILDINGS CLOSER
TO CENTERLINE
THAN THE DIMENSIONED
CONSTRUCTION PERMIT.

STATE	RIGHT OF WAY ID.	SHEET NO.	TOT SHEET
MONTANA	NH 8-4(21)77 F	11	11
PROJECT NUMBER 2200-021			
TOWNSEND - URBAN			

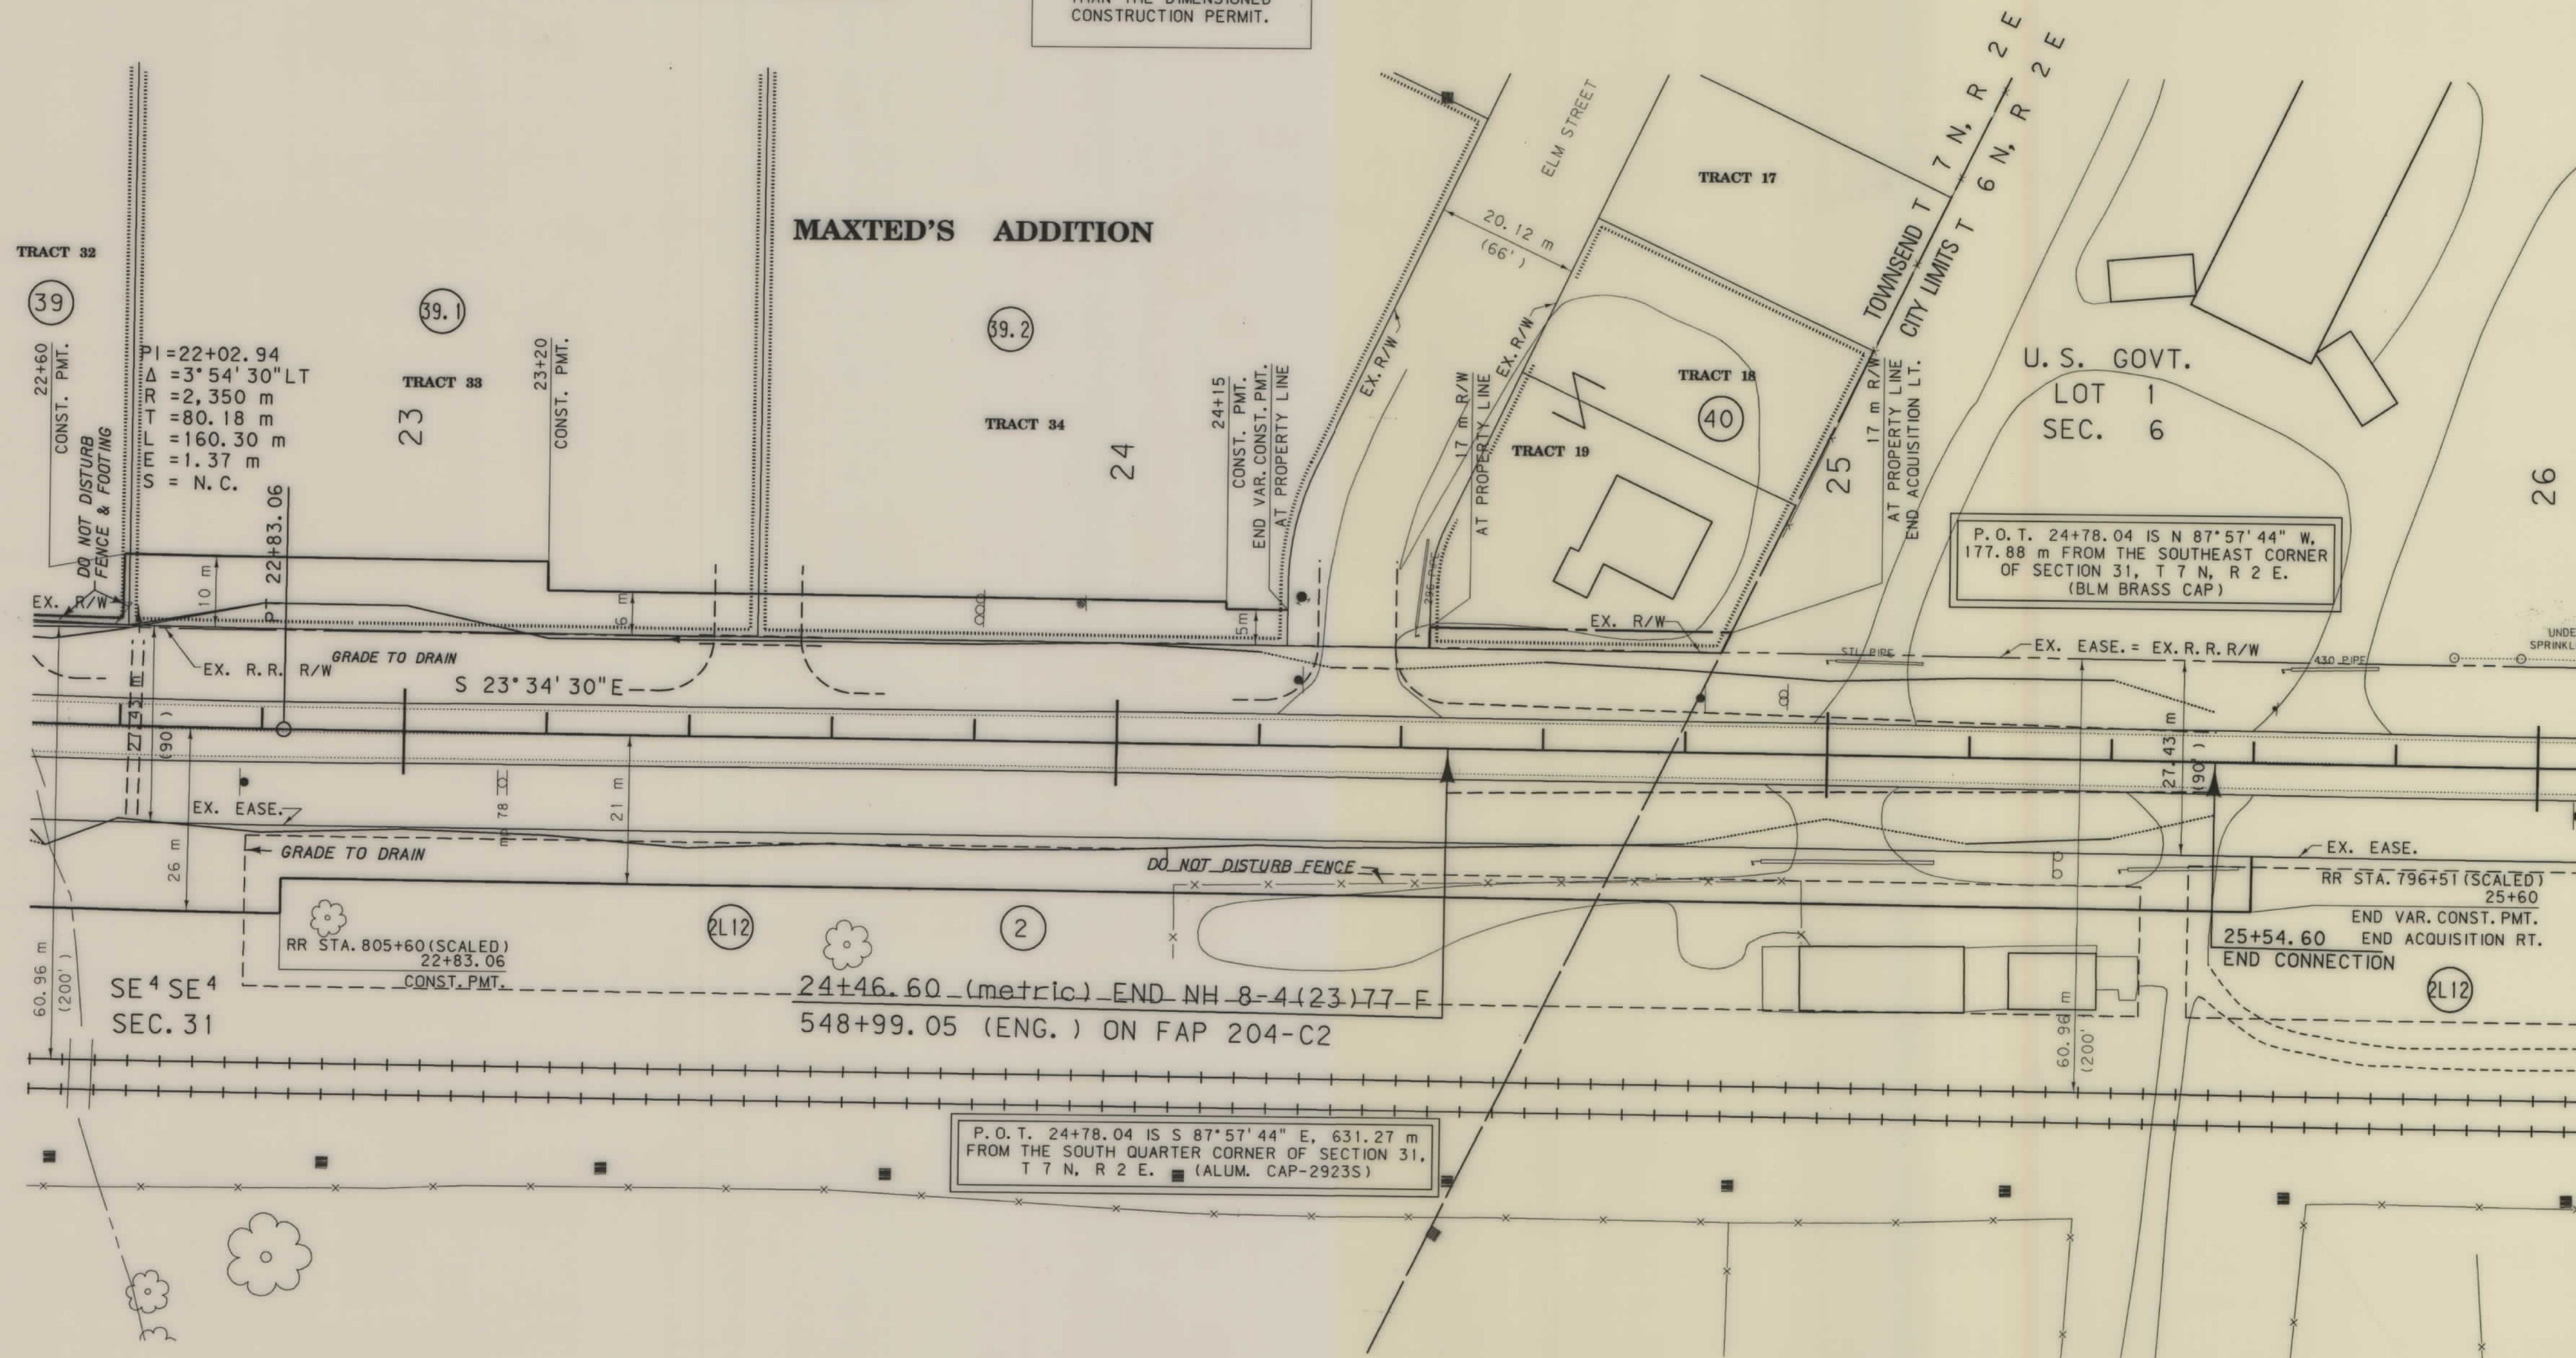

GRID STATE PLANE COORDINATES
THIS IS A STATE PLANE COORDINATE PROJECT.
ALL DIMENSIONS, DISTANCES AND AREAS ON THIS
PROJECT ARE GRID, EXCEPT FOR THE R/W WIDTH
WHICH IS RECORD.
THE COMBINATION FACTOR IS 0.99929623.

NOTES: 1. ALL MEASUREMENTS ARE METRIC EXCEPT AS NOTED
2. THE PROPOSED R/W LINE WHERE A SPIRAL CURVE TRANSITION IS USED IS A CHORD RATHER THAN A CONCENTRIC CURVE.

BACKSLOPE LIMITS INCLUDE ROUNDING
CONSTRUCTION LIMITS:

CUT SECTION
TOE OF FILL

TOP OF CUT
DITCH BOTTOM

FHWA/DOT APPROVAL 1-8-99

MAP REVISED 2-18-99 4-16-99 7-9-99
8-4-99

MONTANA
DEPARTMENT OF TRANSPORTATION

RIGHT OF WAY PLAN
BROADWATER COUNTY
SCALE 1:500

A horizontal scale bar with alternating black and white segments. It is labeled '0' at the left end and '25M' at the right end. Above the bar, the text 'SCALE 1:500' is partially visible.