


PLANS
NOT
TO
SCALE


FED. ROAD DIST. NO.	STATE	FED. AID PROJECT NUMBERS		STATE NO.	SHEET NO.	TOTAL SHEETS
		CONST. NO.	R/W NO.			
8	MONT.		R-AD-7A	7007-01	2	16

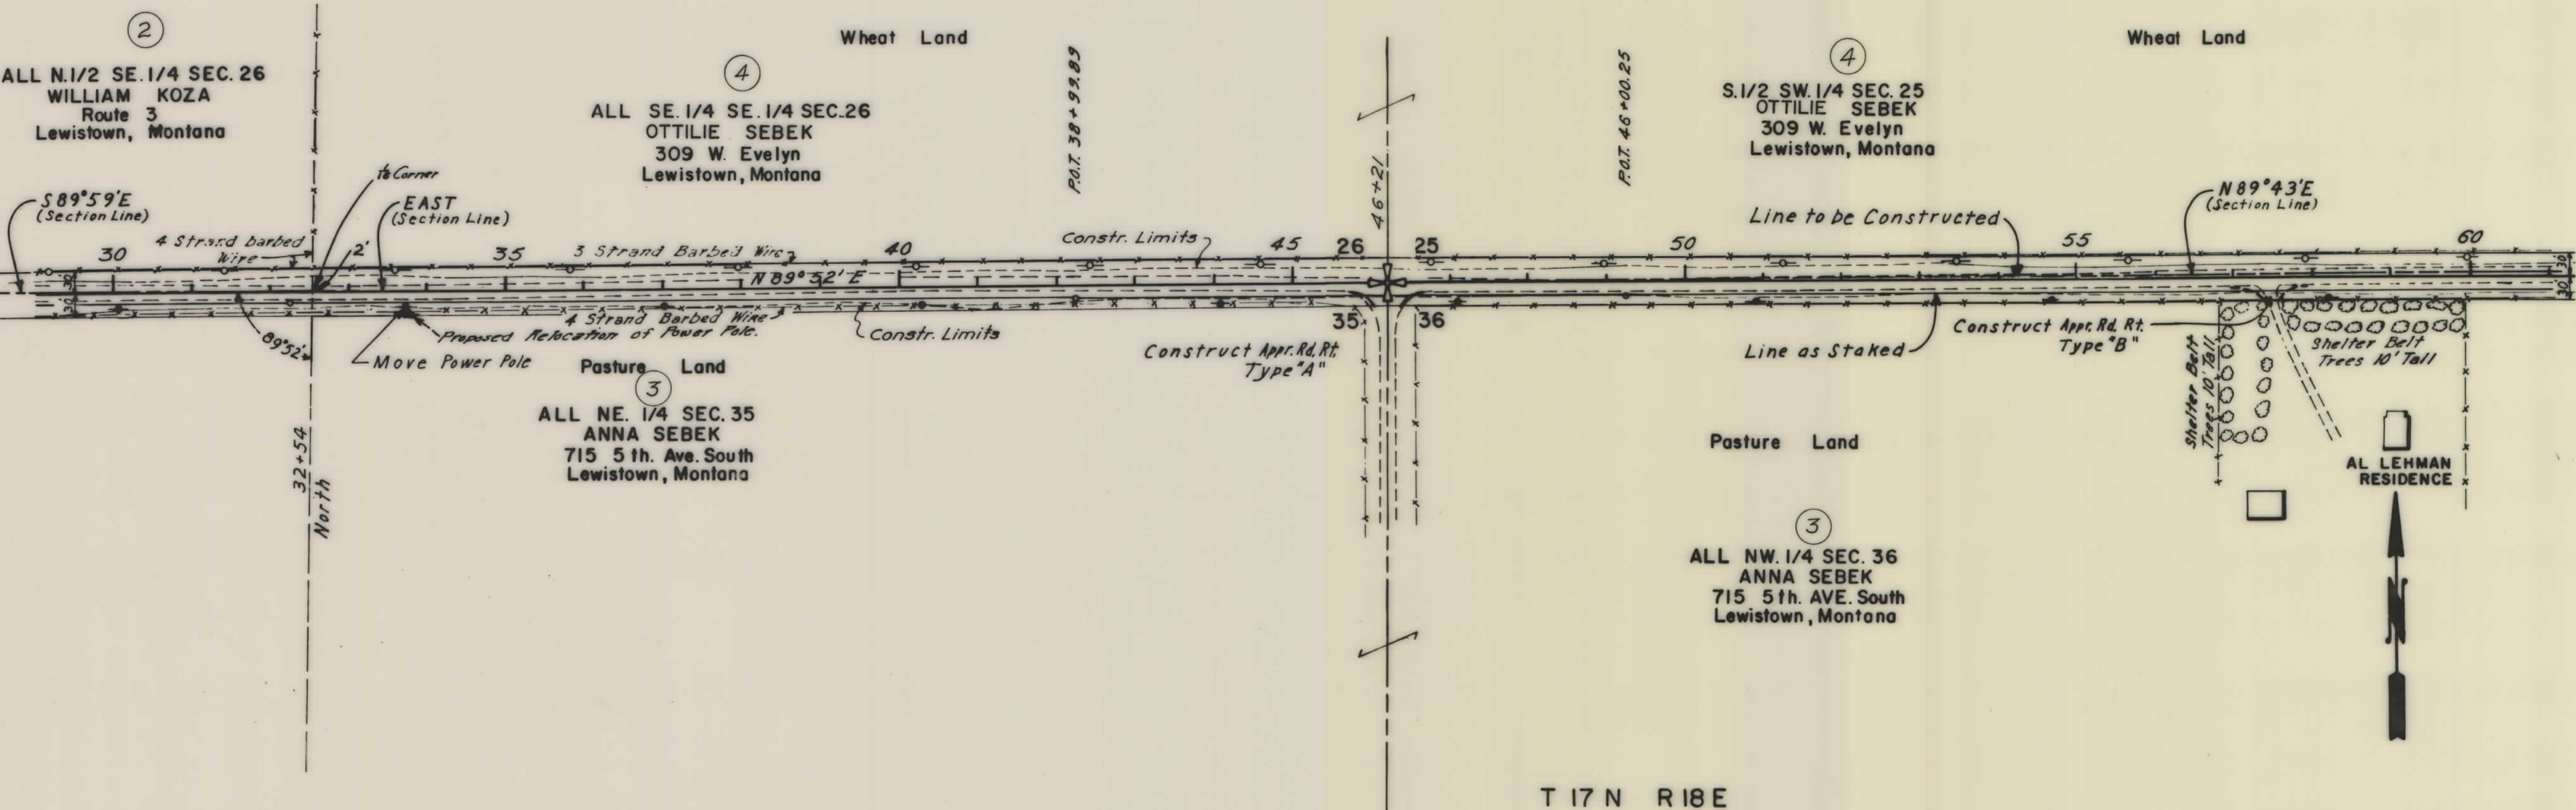


MAPS MADE _____
 MAPS REVISED _____

STATE OF MONTANA
 STATE HIGHWAY COMMISSION
 LAND REQUIRED FOR RIGHT OF WAY
 FERGUS COUNTY


FED. ROAD DIST. NO.	STATE	FED. AID PROJECT NUMBERS		STATE NO.	SHEET NO.	TOTAL SHEETS
		CONST. NO.	R/W NO.			
8	MONT.		R-AD-7A	7007-01	3	16

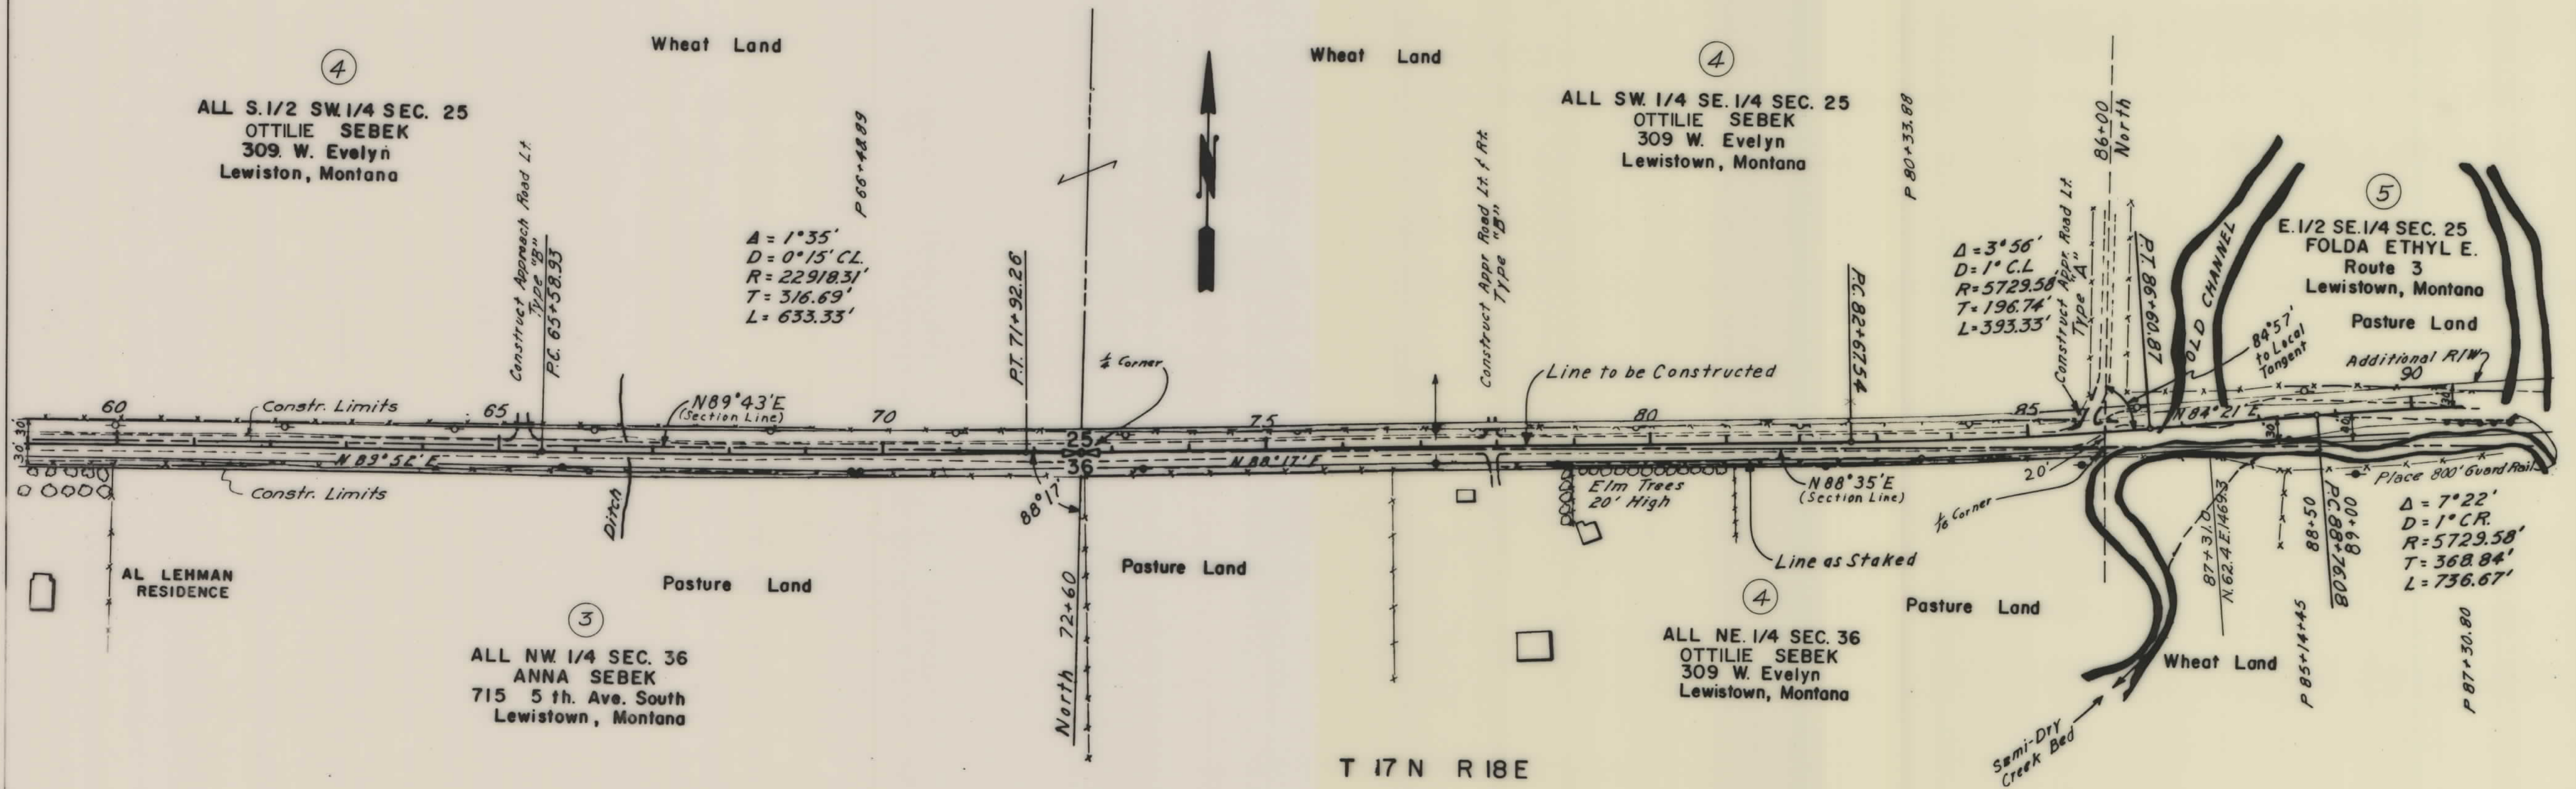

FED. ROAD DIST. NO.	STATE	FED. AID PROJECT NUMBERS		STATE NO.	SHEET NO.	TOTAL SHEETS
		CONST. NO.	R/W NO.			
8	MONT.		R-AD-7A	7007-01	4	16

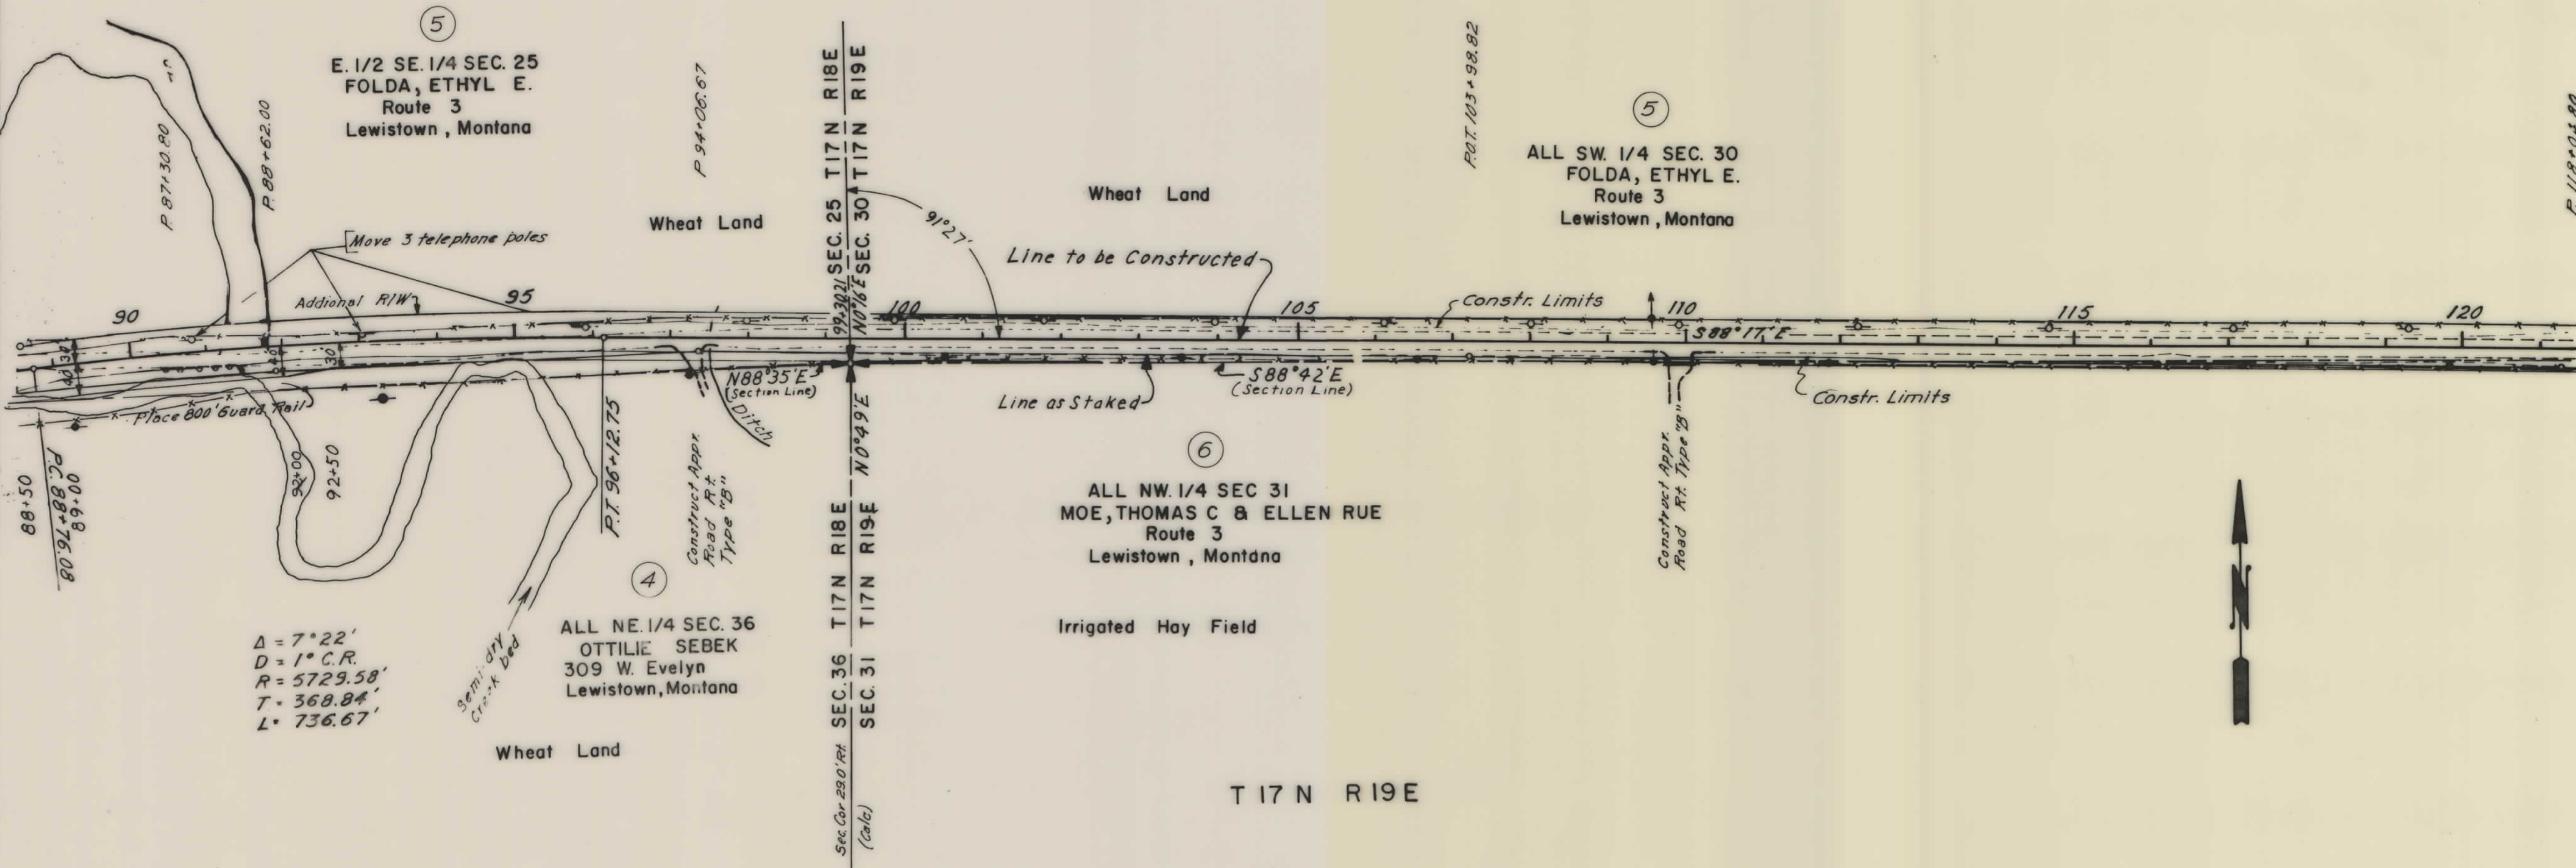


FED. ROAD DIST. NO.	STATE	FED. AID PROJECT NUMBERS		STATE NO.	SHEET NO.	TOTAL SHEETS
		CONST. NO.	R/W NO.			
8	MONT.		R-AD-7 A	7007-01	5	16

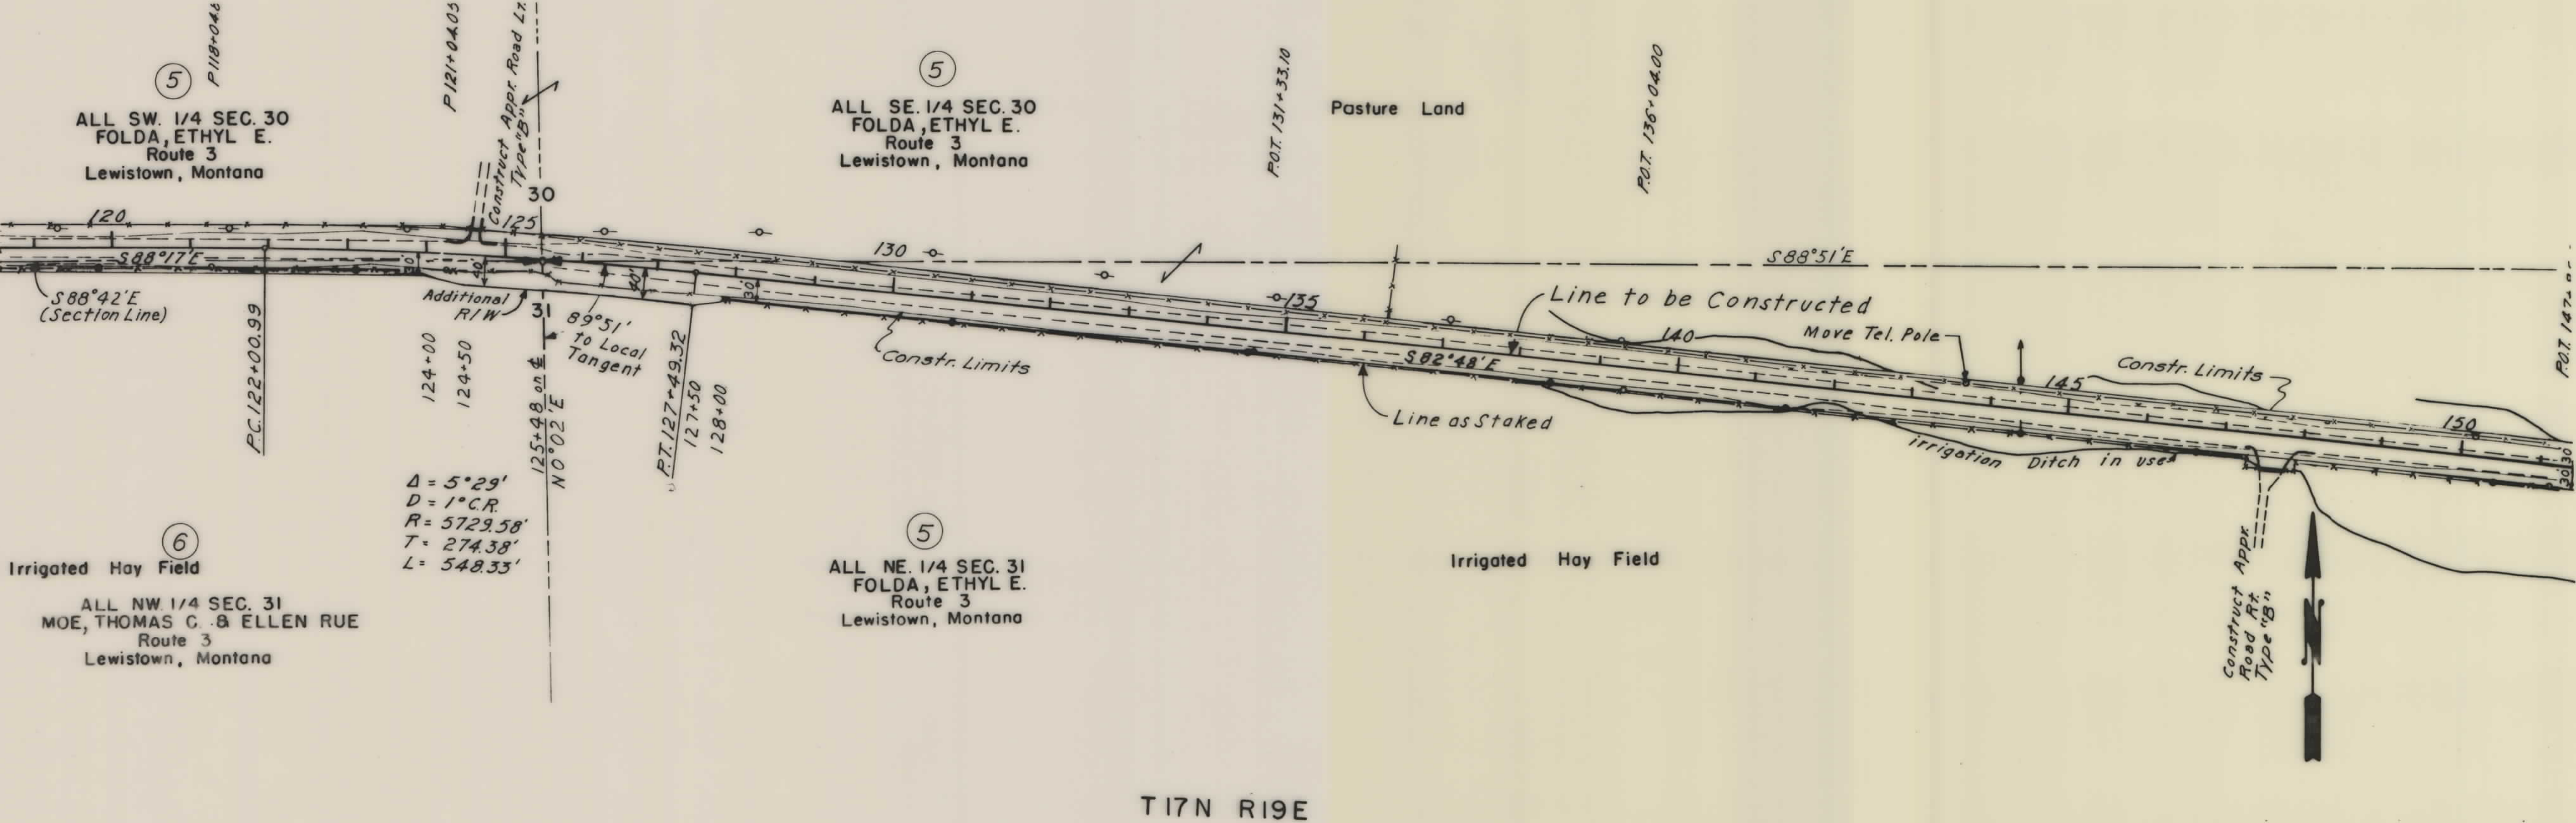


MAPS MADE
MAPS REVISED

STATE OF MONTANA
STATE HIGHWAY COMMISSION
LAND REQUIRED FOR RIGHT OF WAY
FERGUS COUNTY

FED. ROAD DIST. NO.	STATE	FED. AID PROJECT NUMBERS		STATE NO.	SHEET NO.	TOTAL SHEETS
		CONST. NO.	R/W NO.			
8	MONT.		R-AD-7A	7007-01	6	16

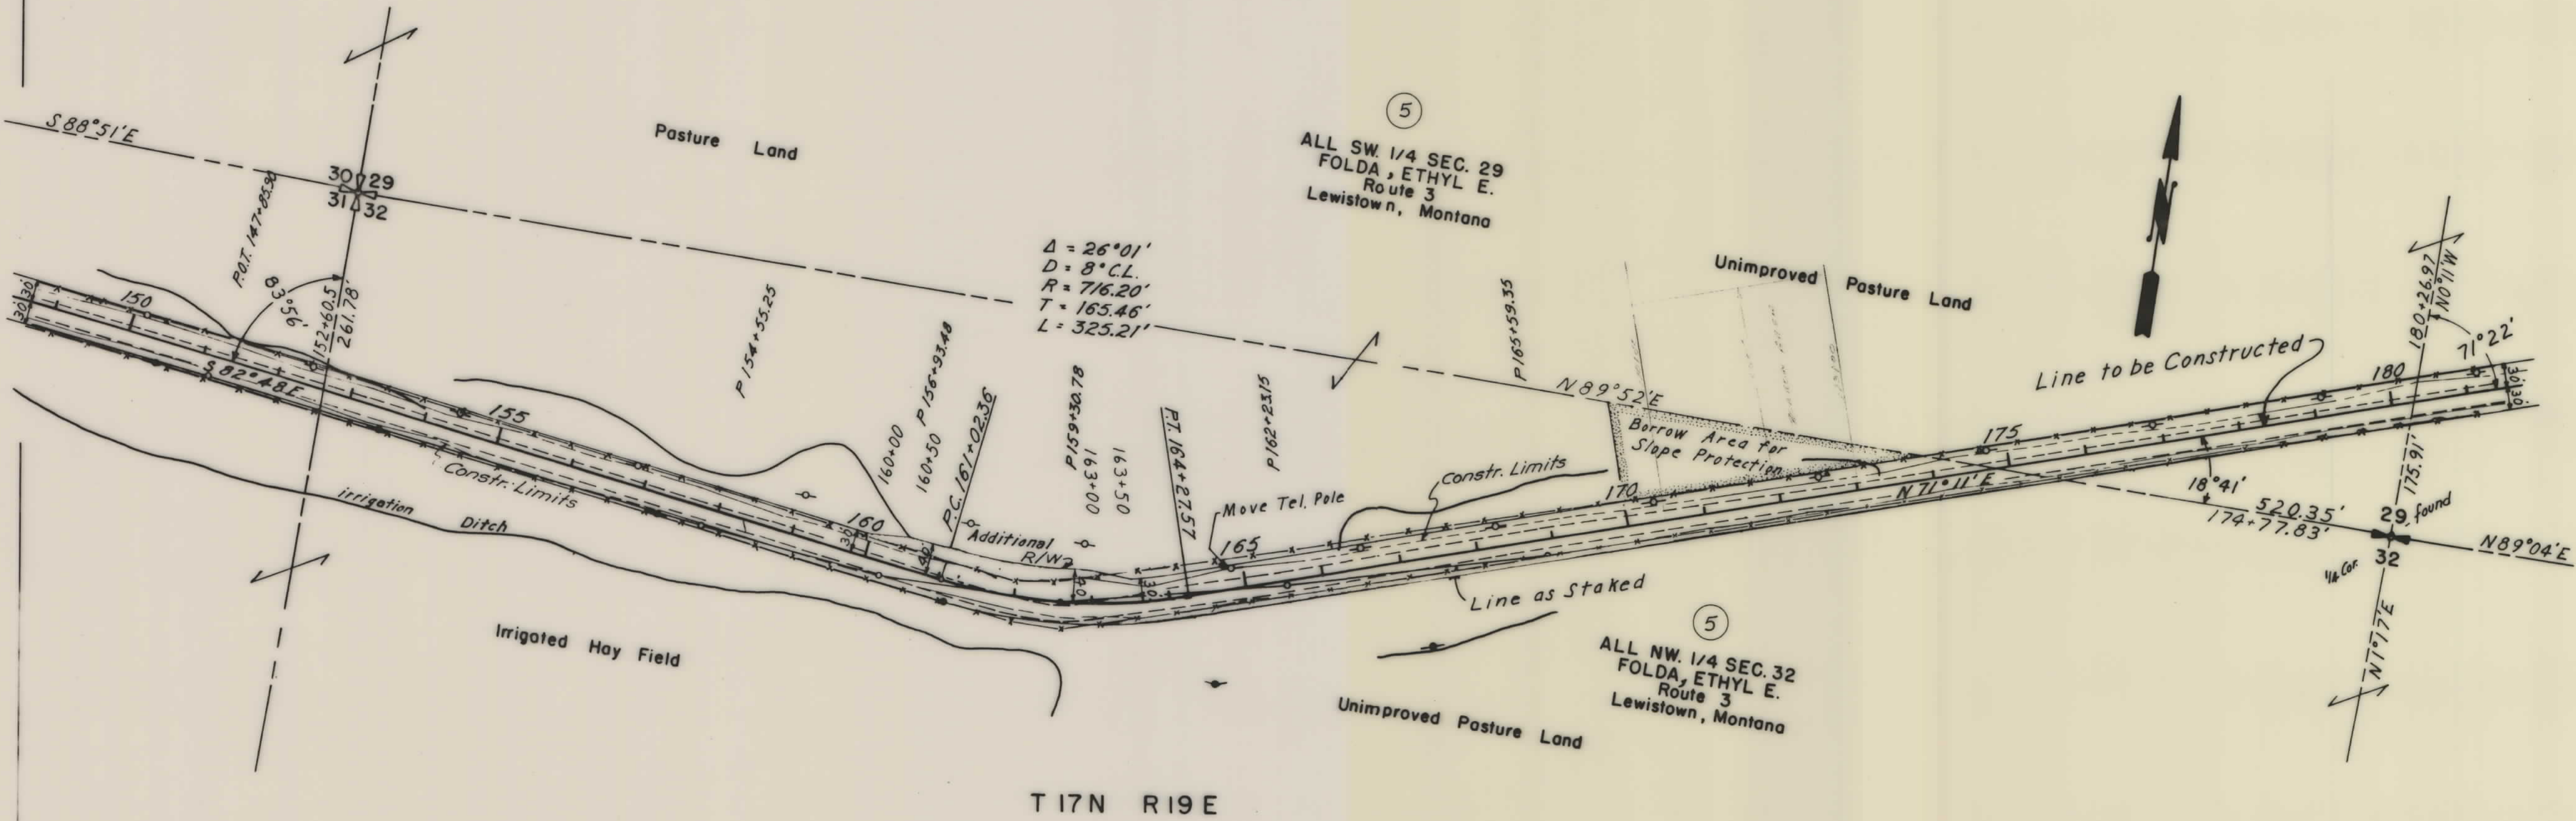

FED. ROAD DIST. NO.	STATE	FED. AID PROJECT NUMBERS		STATE NO.	SHEET NO.	TOTAL SHEETS
		CONST. NO.	R/W NO.			
8	MONT		R-AD-7A	TOOT-01	8	16

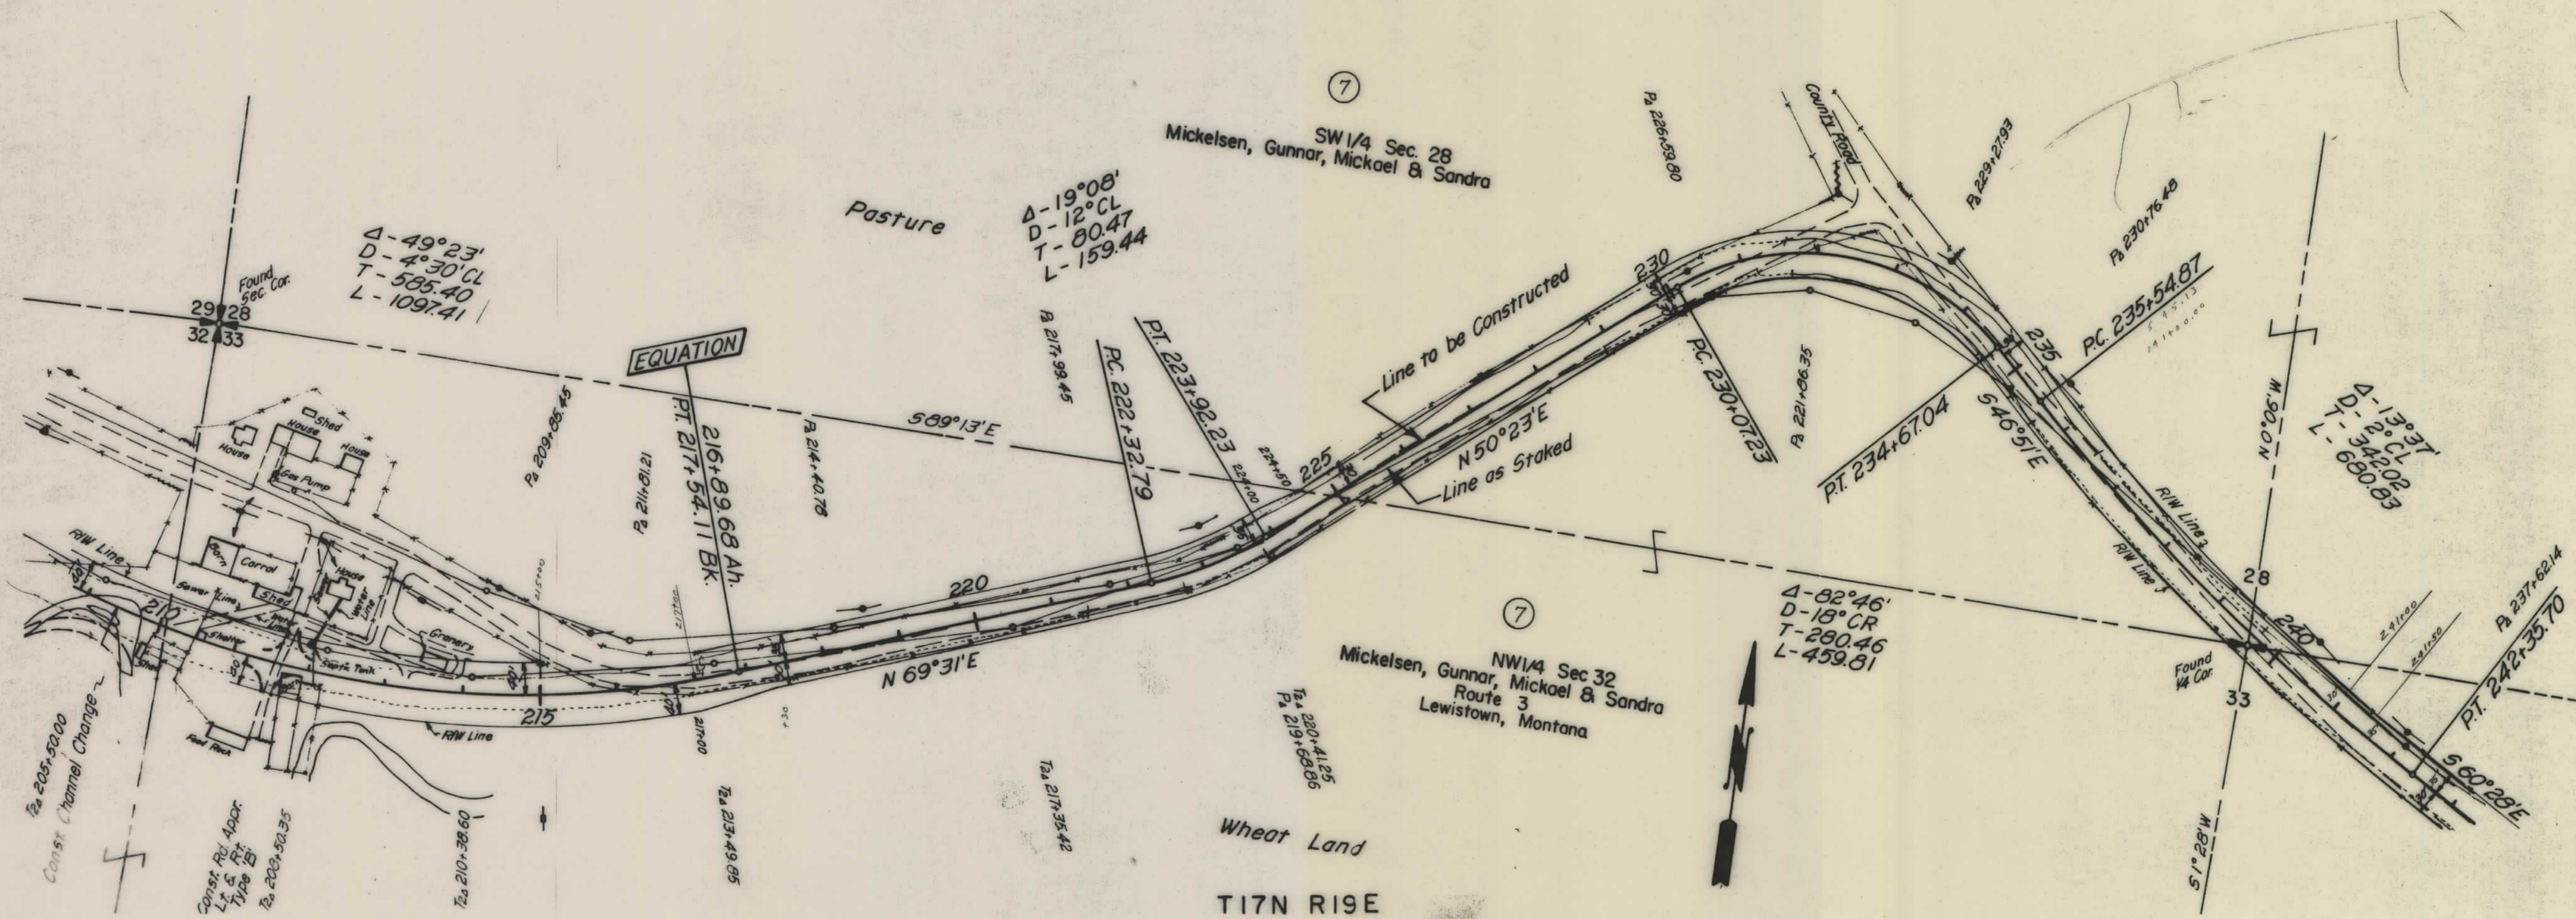


MAPS MADE 12-2-60
 MAPS REVISED
 MAPS TO BE REVISED

STATE OF MONTANA
 STATE HIGHWAY COMMISSION
 LAND REQUIRED FOR RIGHT OF WAY
 FERGUS COUNTY

FED ROAD DIST NO	STATE	FED AID PROJECT NUMBERS		STATE NO	SHEET NO	TOTAL SHEETS
		CONST NO	R/W NO.			
8	MONT		R-AD-7A	7007-01	9	16

9

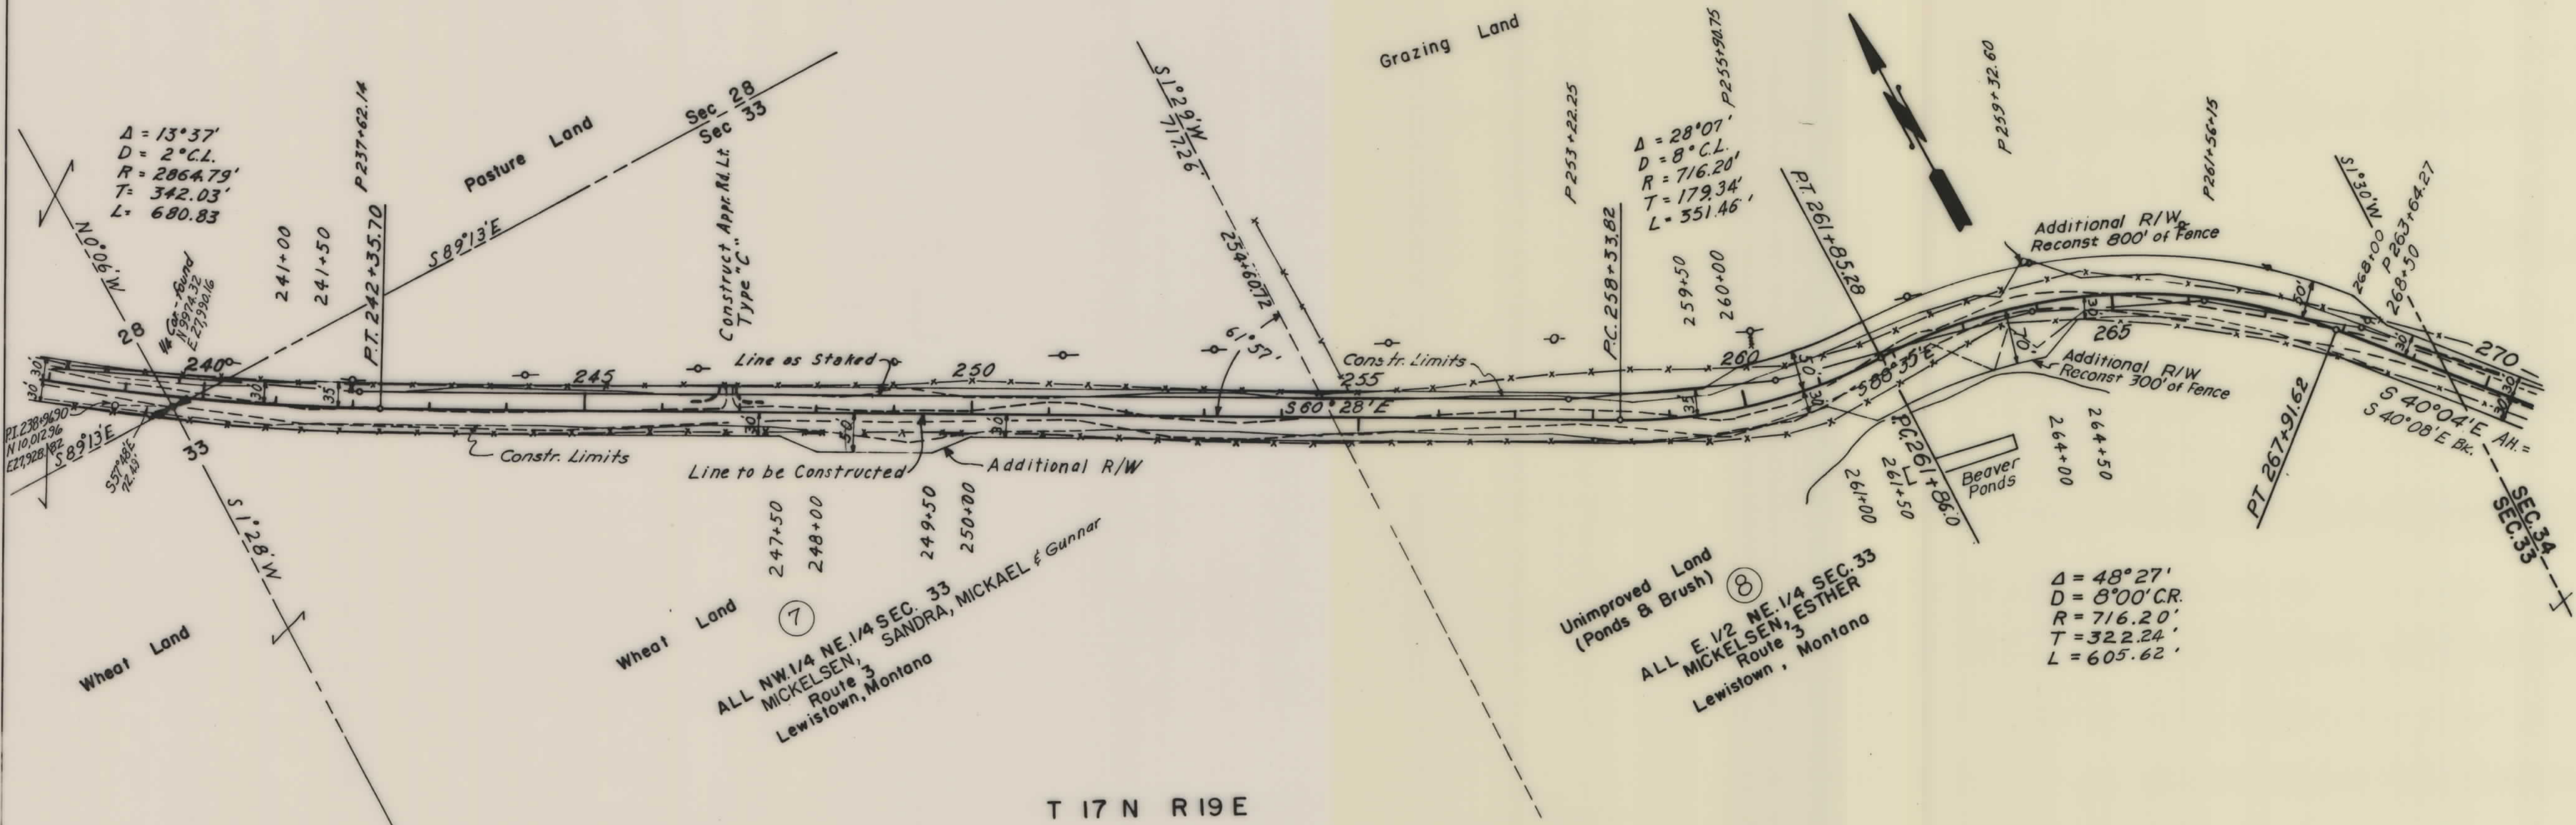

T 17 N R 19 E


MAPS MADE
MAPS REVISED

STATE OF MONTANA
STATE HIGHWAY COMMISSION
LAND REQUIRED FOR RIGHT OF WAY


FERGUS COUNTY

R-AD-7A SHT 9 OF 16

FED. ROAD DIST. NO.	STATE	FED. AID PROJECT NUMBERS		STATE NO.	SHEET NO.	TOTAL SHEETS
		CONST. NO.	R/W NO.			
8	MONT.		R-AD-7A	7007-01	11	16

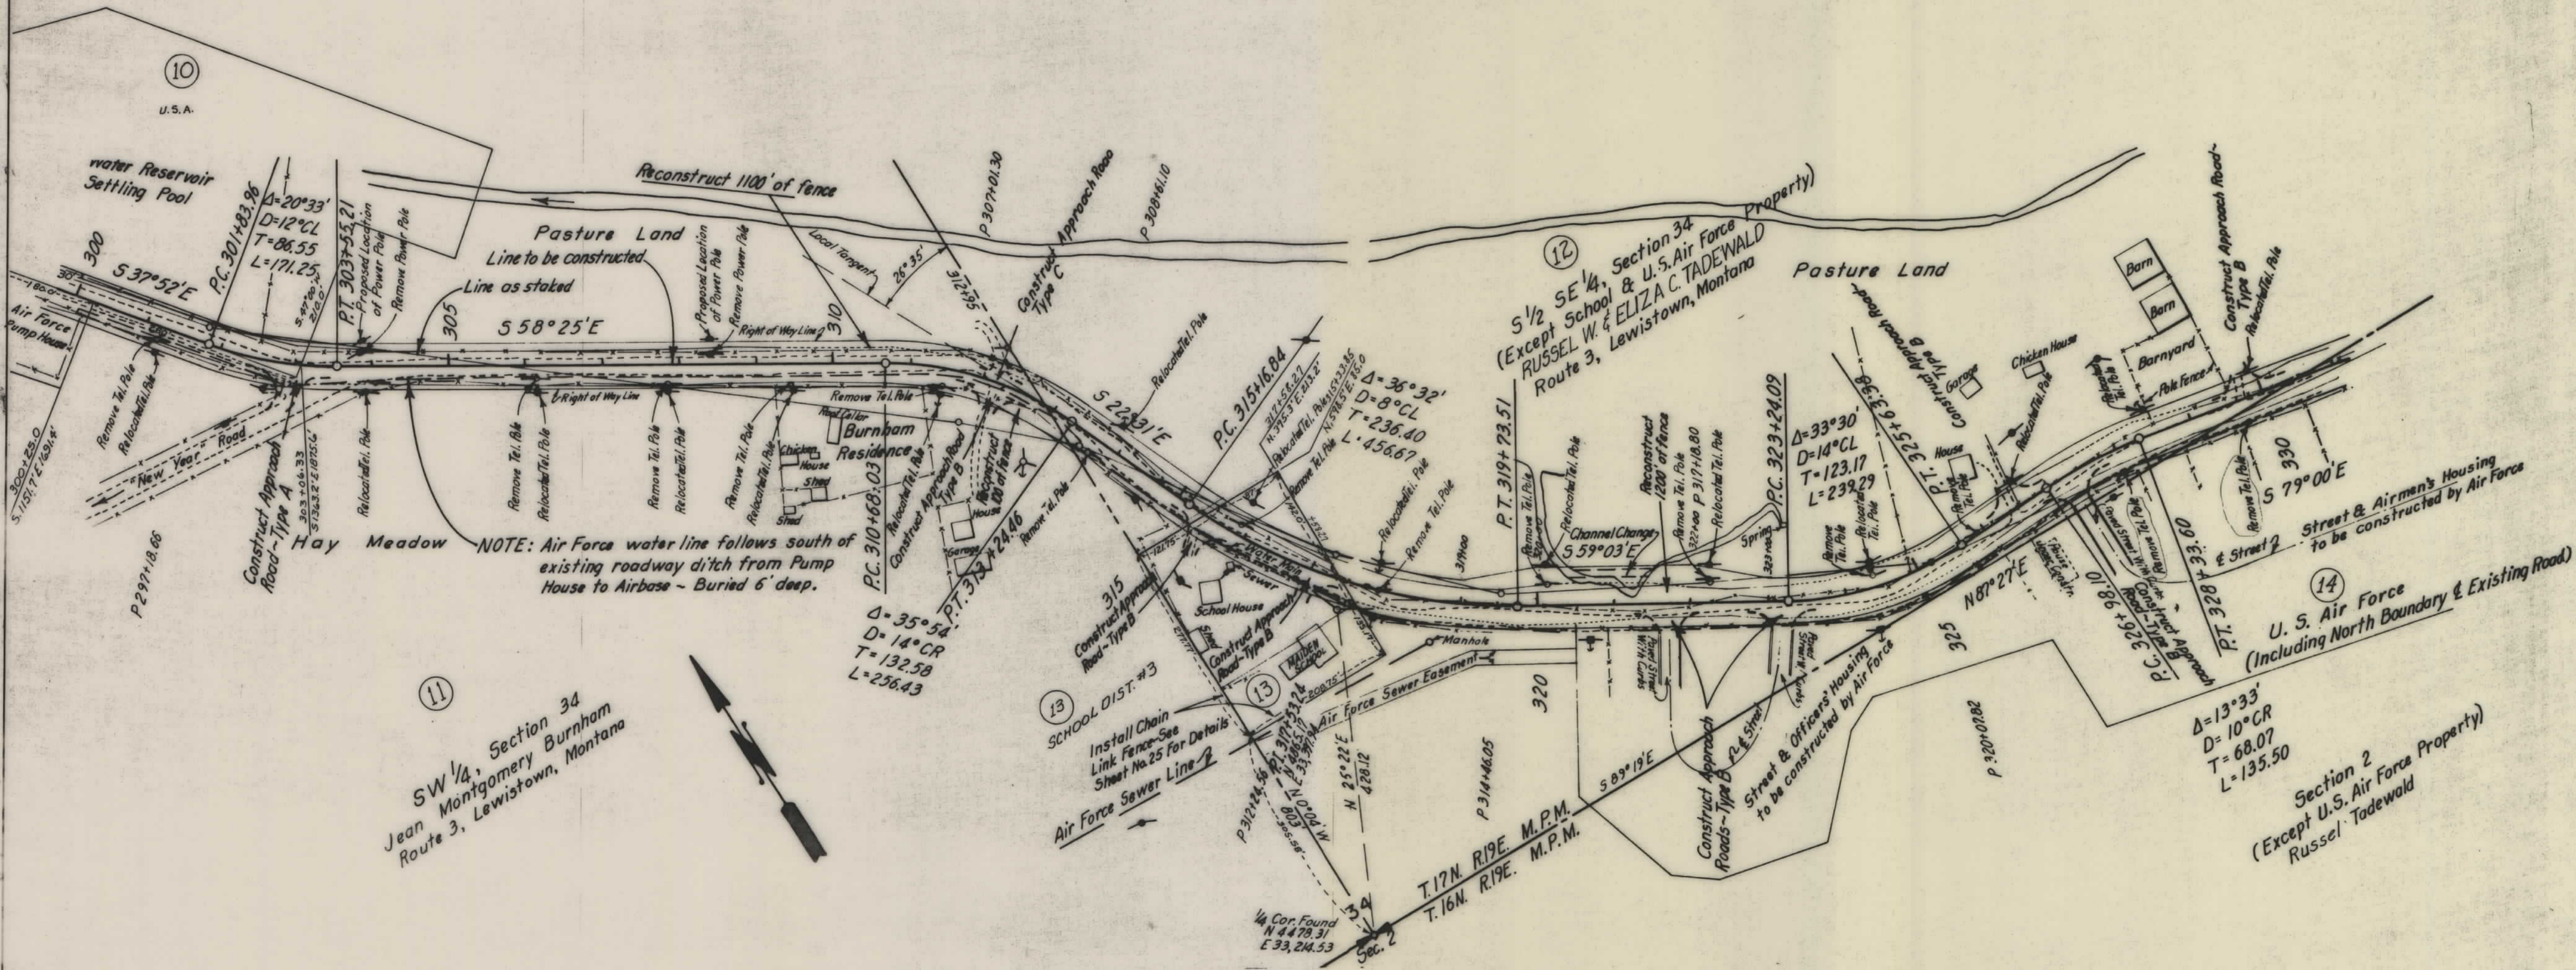


FED. ROAD ST. NO.	STATE	FED. AID PROJECT NUMBERS		STATE NO.	SHEET NO.	TOTAL SHEETS
		CONST. NO.	R/W NO.			
8	MONT.		R-AD-7A	7007-01	12	16

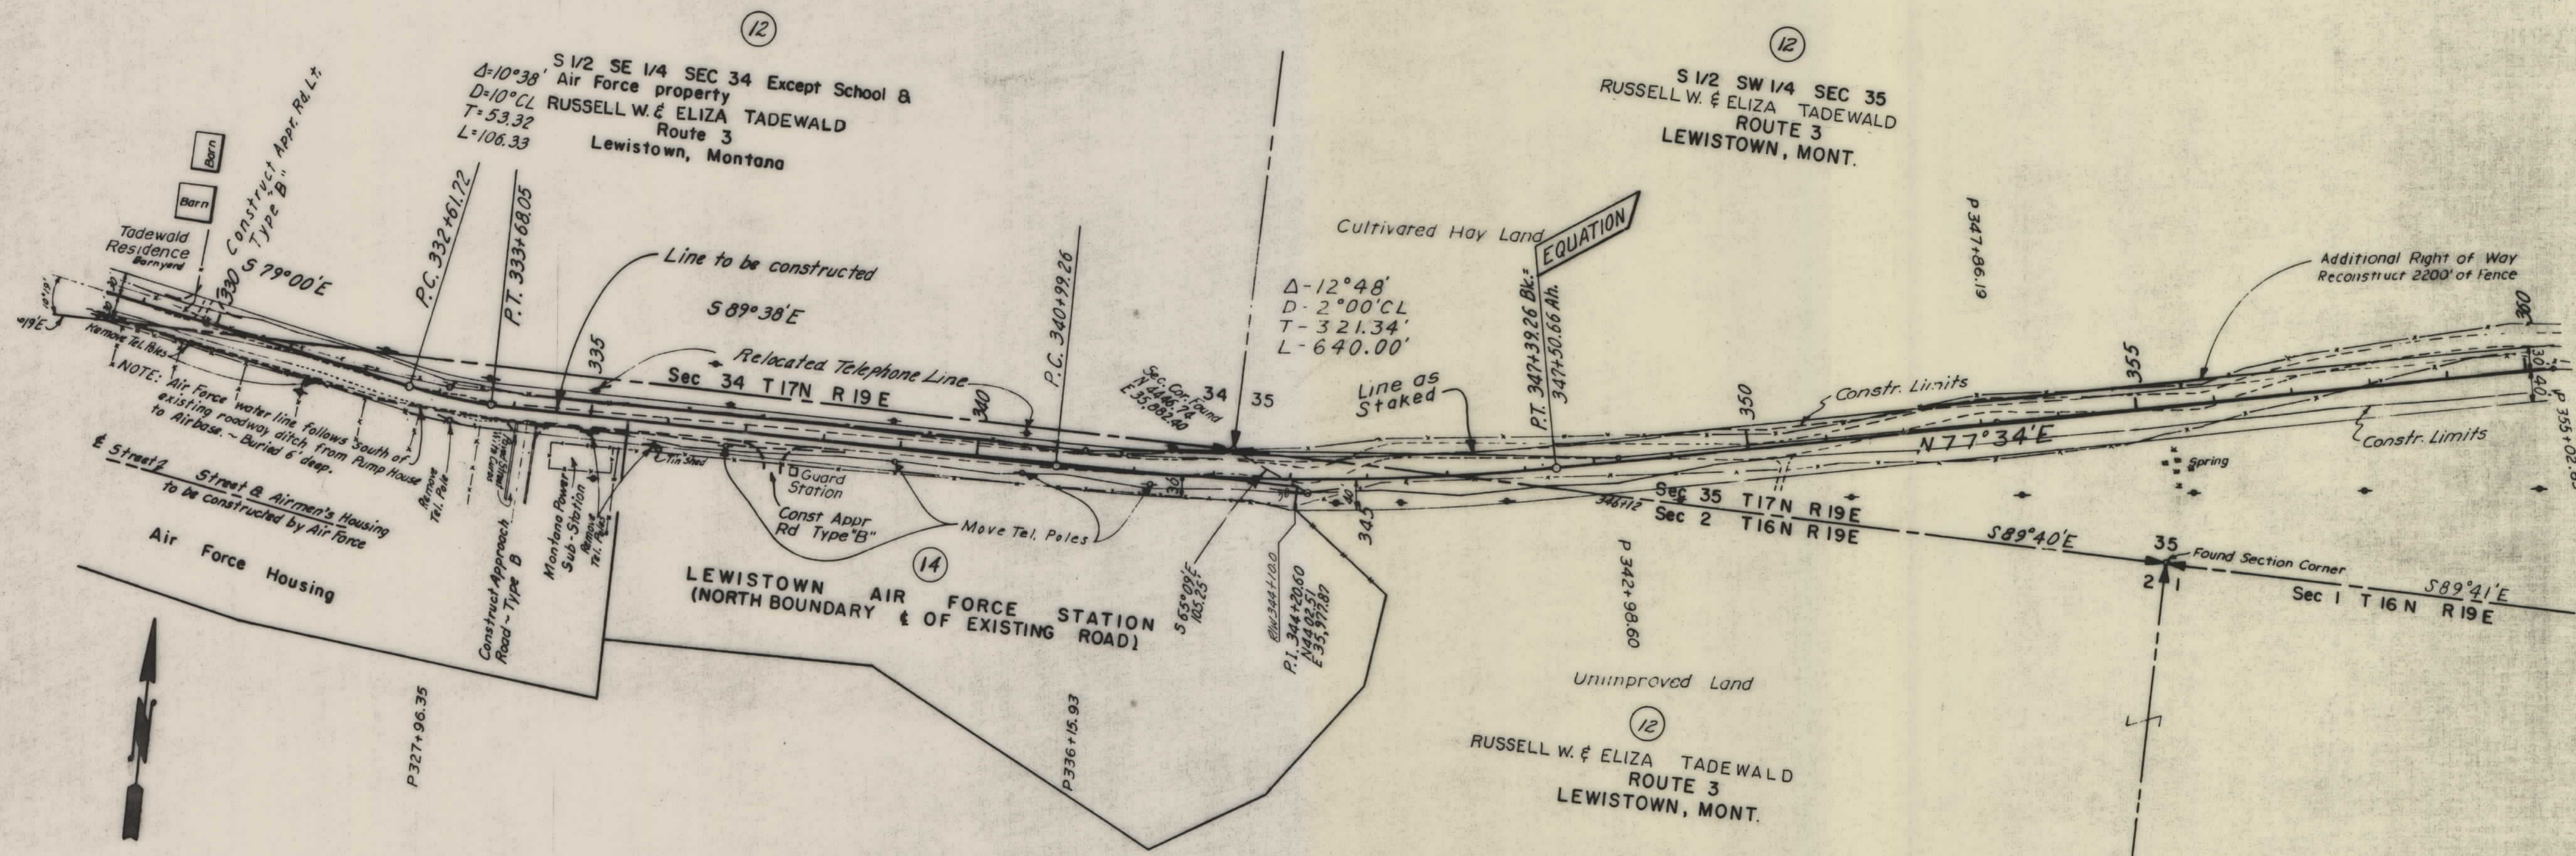

MAPS MADE
MAPS REVISED


STATE OF MONTANA
STATE HIGHWAY COMMISSION
LAND REQUIRED FOR RIGHT OF WAY
FERGUS COUNTY

FED. ROAD DIST. NO.	STATE	FED. AID PROJECT NUMBERS		STATE NO.	SHEET NO.	TOTAL SHEETS
		CONST. NO.	R/W NO.			
8	MONT.		R-AD-7A	7007-01	14	16

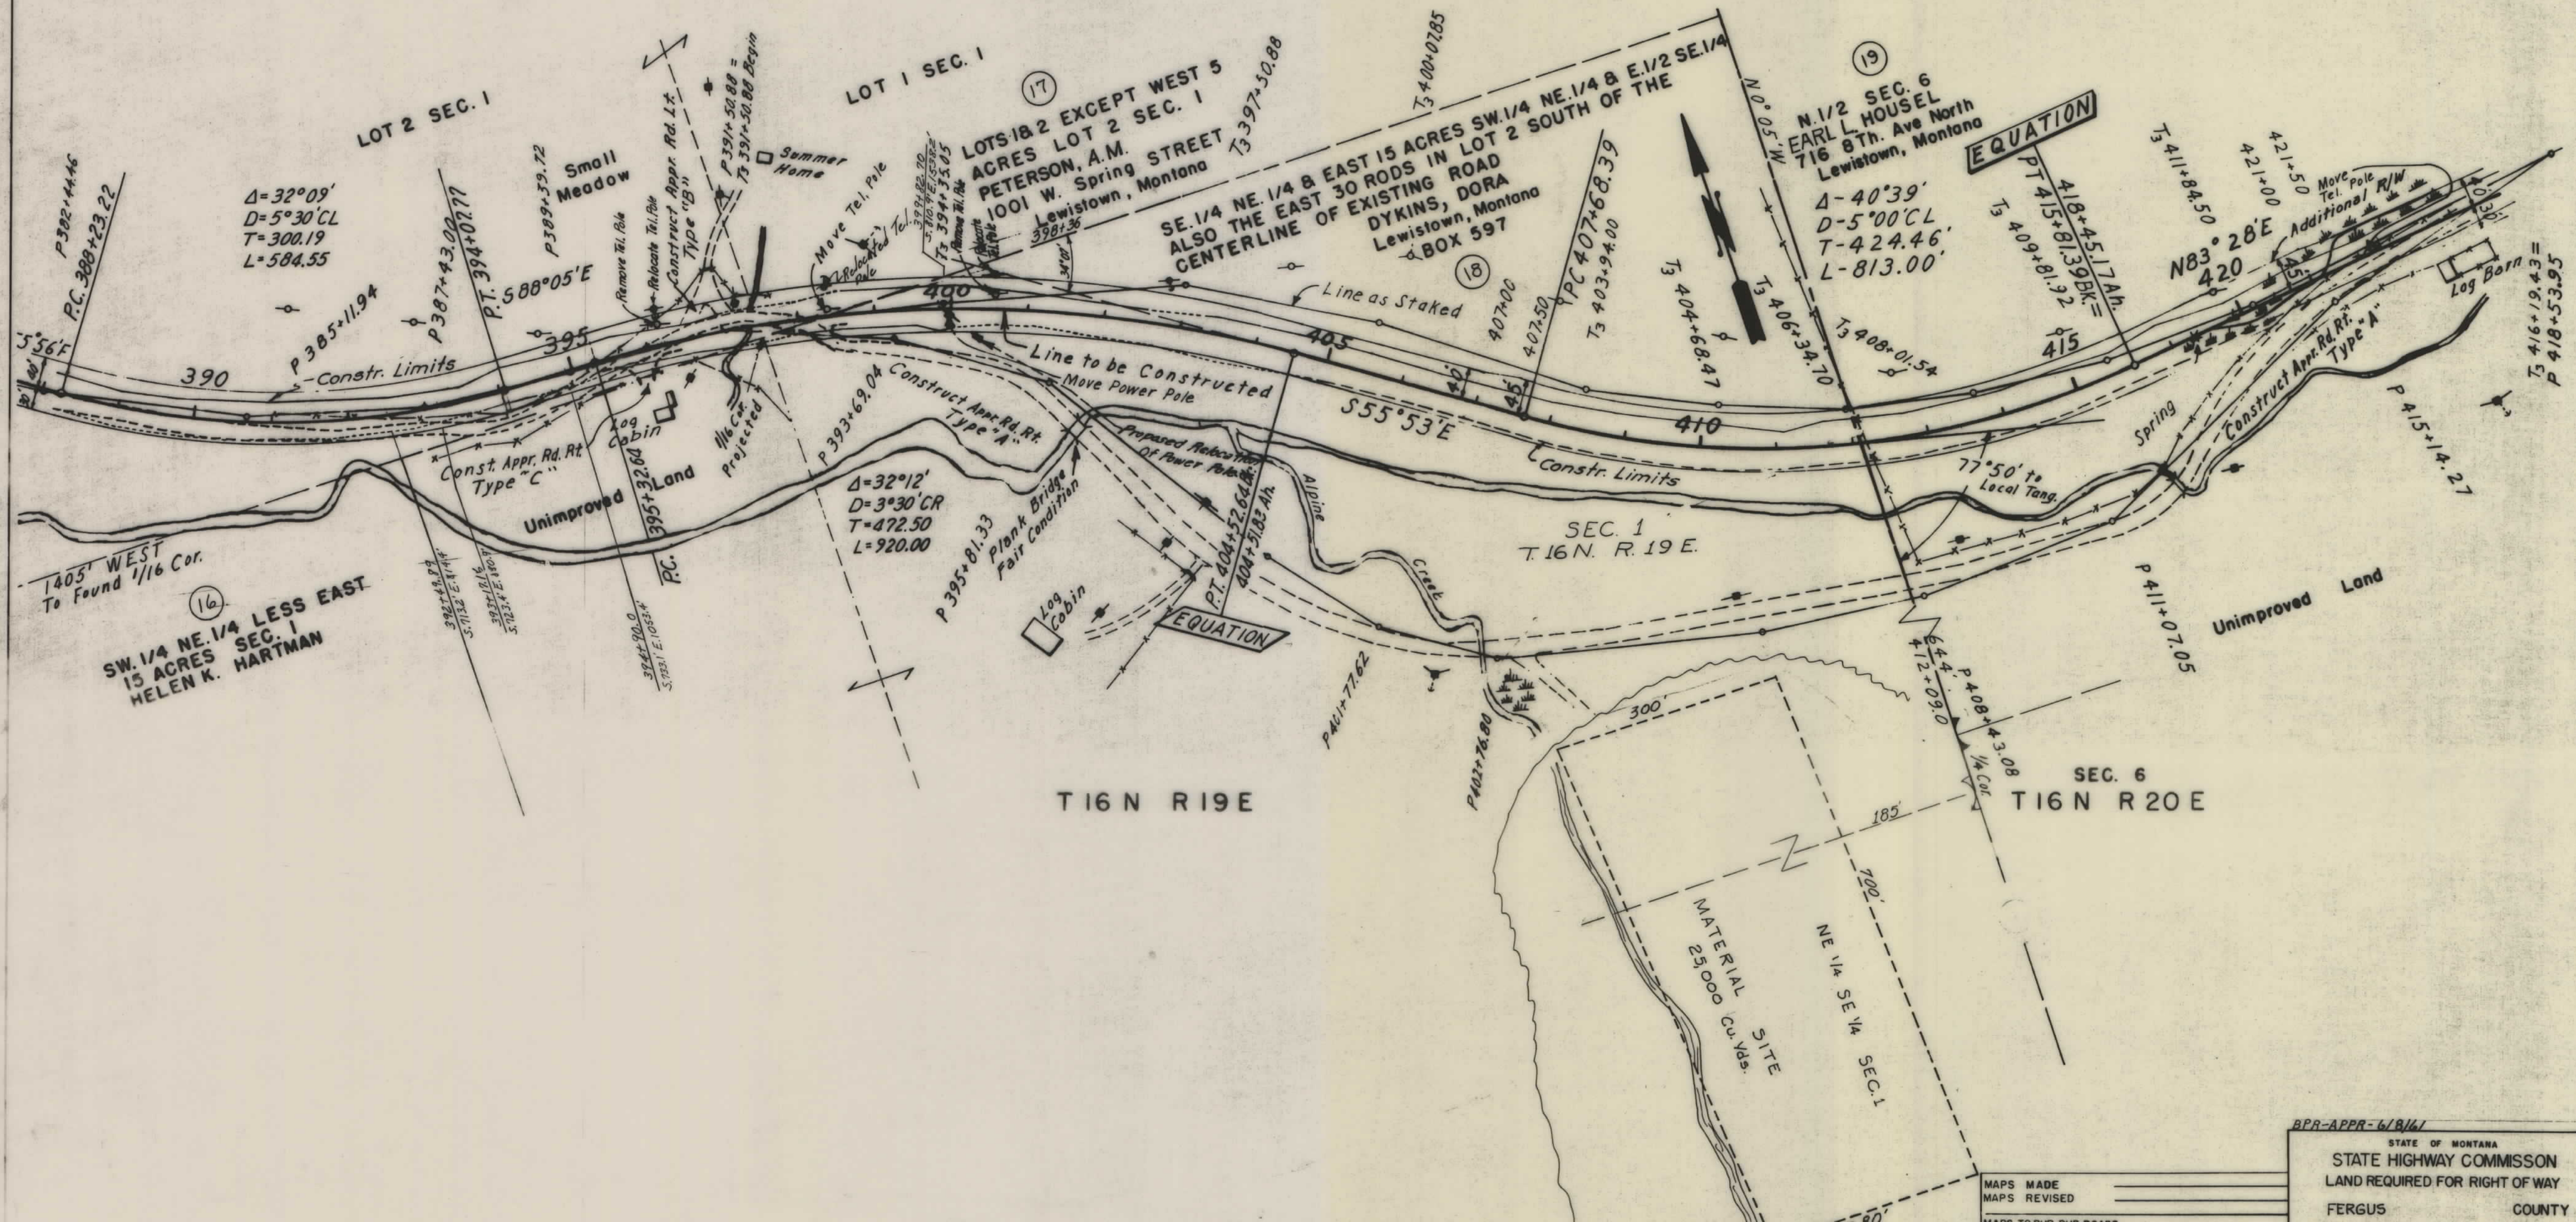

BPR-APPR-6/8/61
 STATE OF MONTANA
 STATE HIGHWAY COMMISSION
 LAND REQUIRED FOR RIGHT OF WAY
 FERGUS COUNTY


FED. ROAD DIST. NO.	STATE	FED. AID PROJECT NUMBERS		STATE NO.	SHEET NO.	TOTAL SHEETS
		CONST. NO.	R/W NO.			
8	MONT.		R-AD-7A	7007-01	15	16

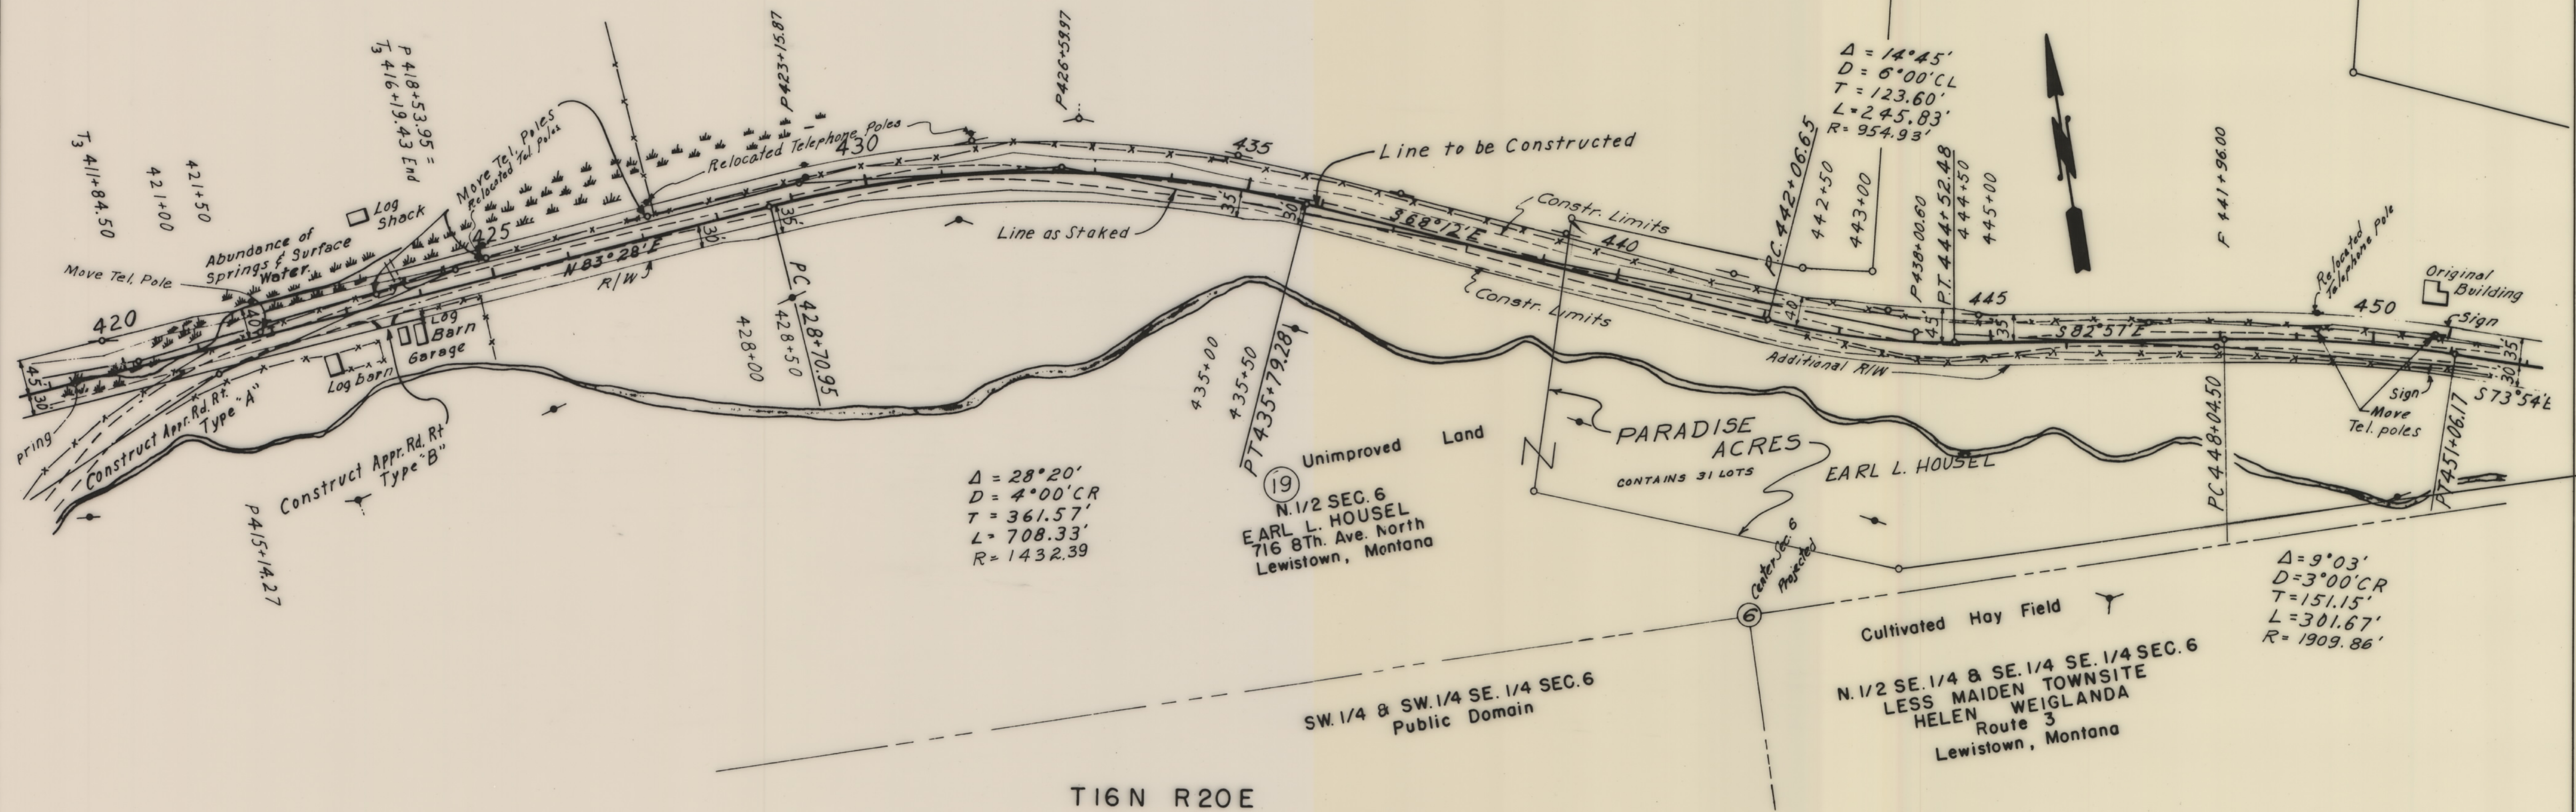

MAPS MADE
 MAPS REVISED

STATE OF MONTANA
 STATE HIGHWAY COMMISSION
 LAND REQUIRED FOR RIGHT OF WAY
 FERGUS COUNTY

FED. ROAD DIST. NO.	STATE	FED. AID PROJECT NUMBERS		STATE NO.	SHEET NO.	TOTAL SHEETS
		CONST. NO.	R/W NO.			
8	MONT.		R-AD-7A	7007-01	16	16

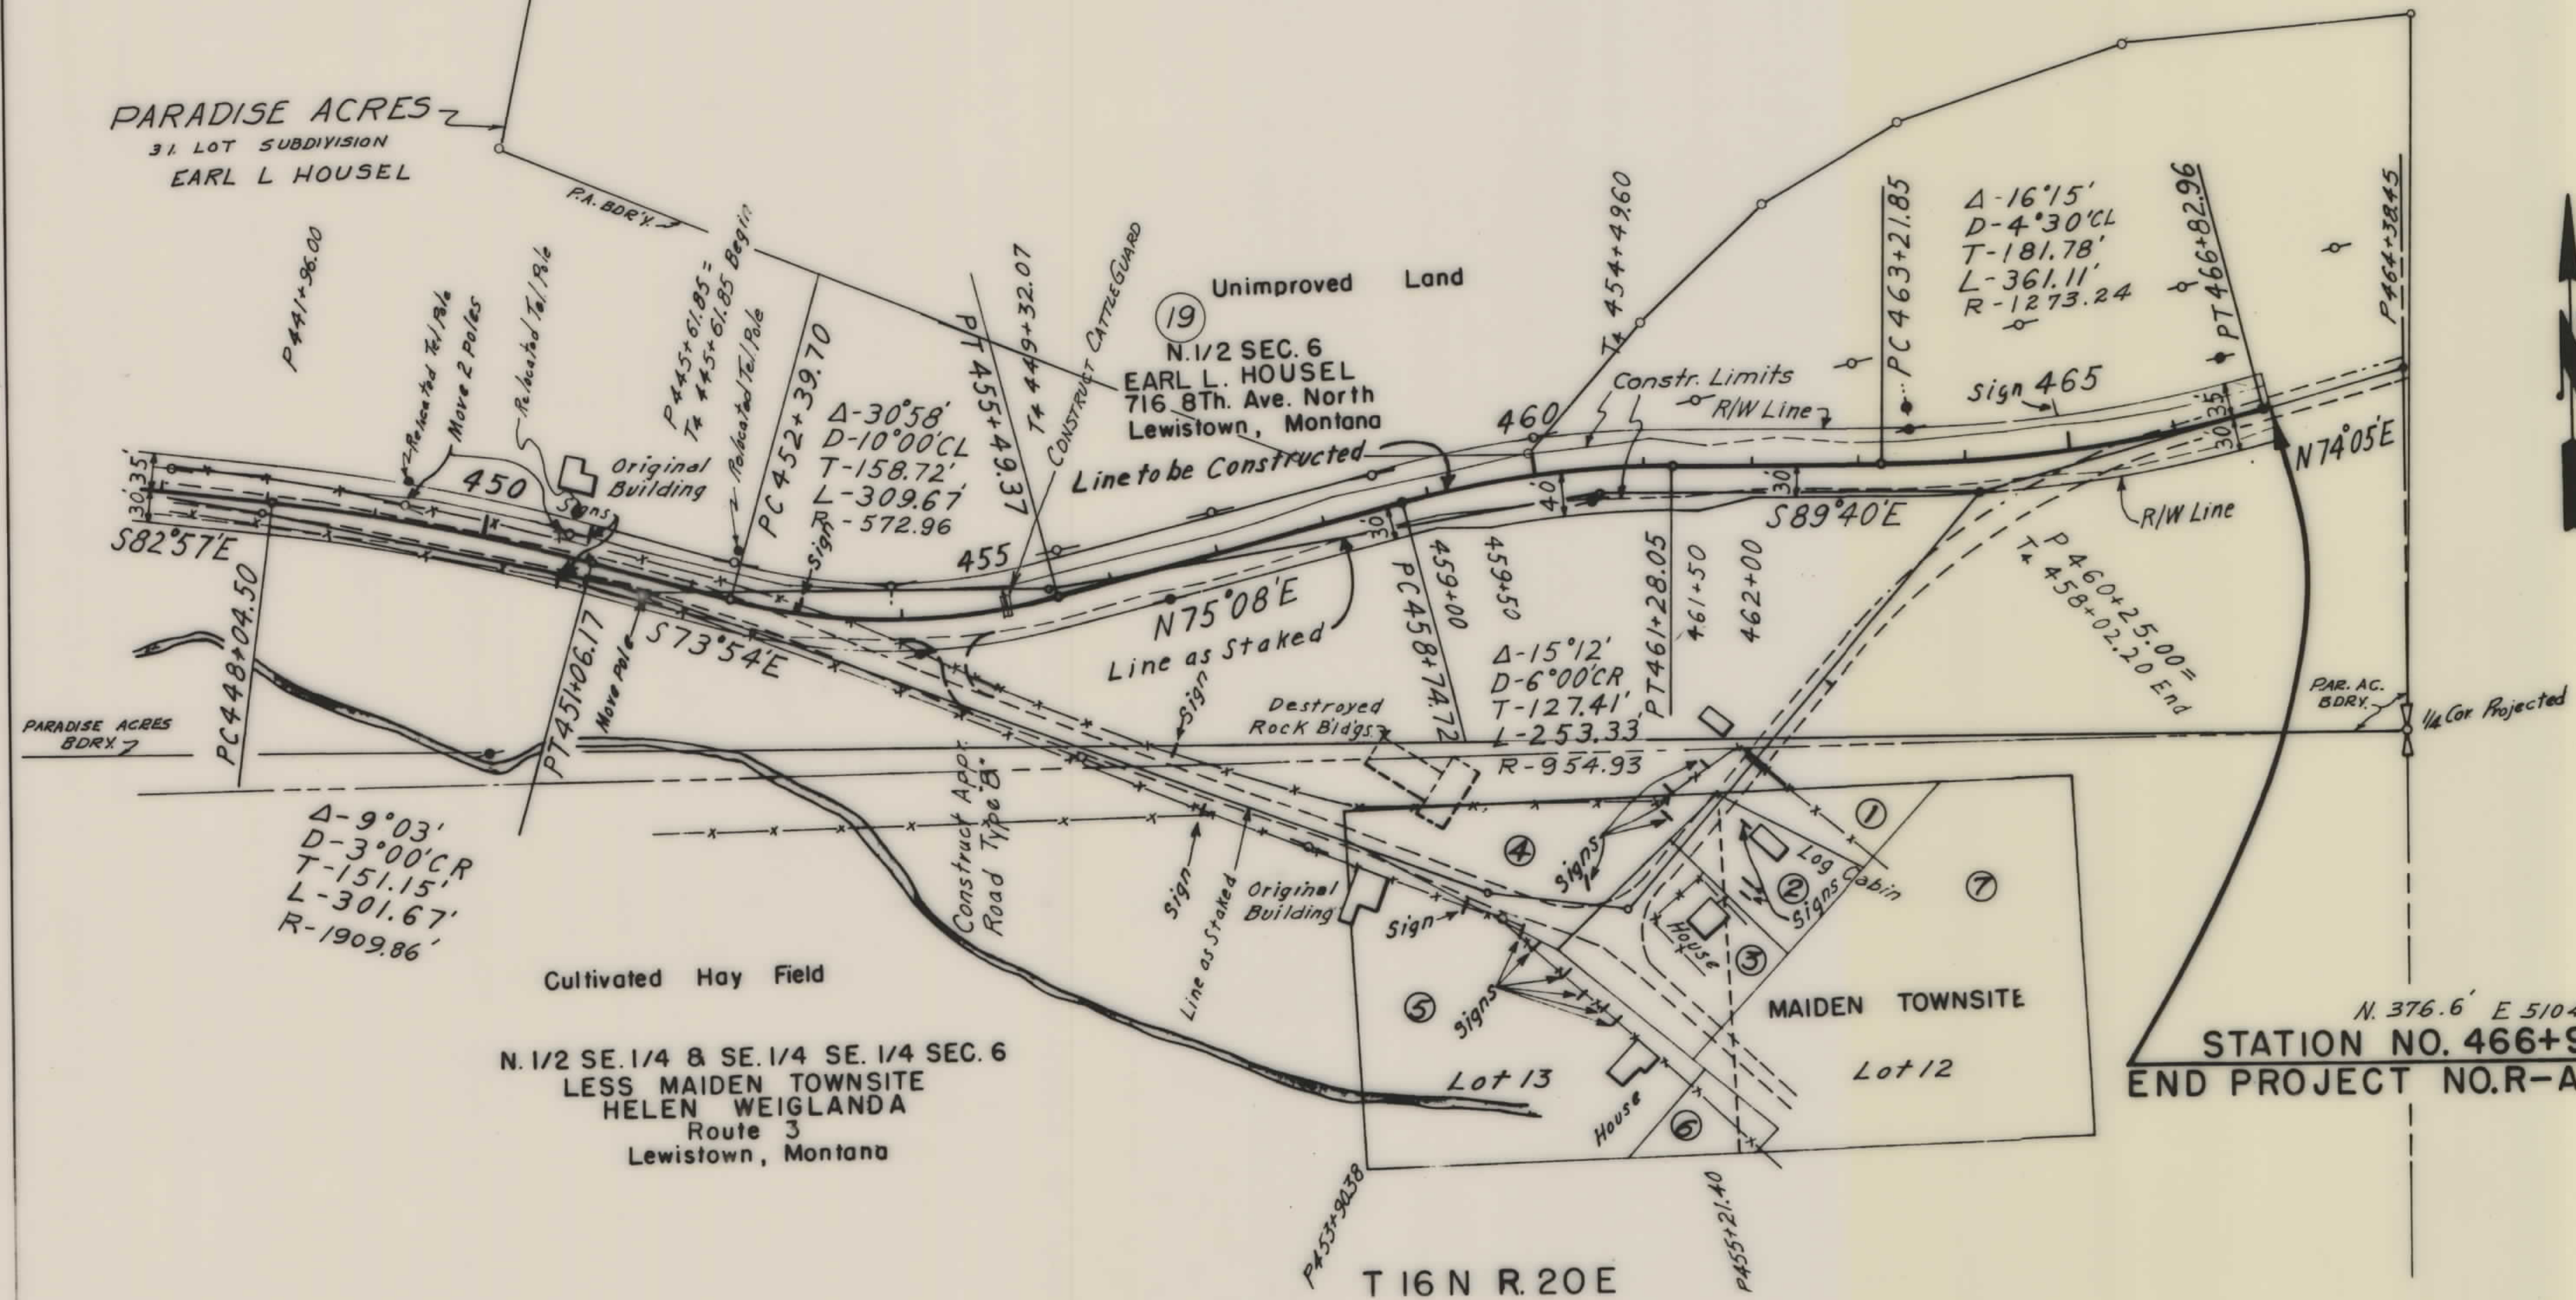

MAIDEN TOWNSITE OWNERSHIPS

- 1-Sledd, James H.
Dept. of English—University of California.
Berkeley 4, California
0.17 Acres
- 2-Sledd, James H.
Dept. of English—University of California.
Berkeley 4, California
0.28 Acres
- 3-Mather, Anne B.
1017 7 th. Ave. North.
Lewistown, Montana.
0.47 Acres
- 4-Stevens, Morris W.
1612 6 th. Ave. North.
Lewistown, Montana
0.60 Acres
- 5-Saxtorph, Henrik A. & Gertrude M.
513 E. Broadway
Lewistown, Montana
1.40 Acres
- 6-Wickhorst, D.G. & Margaret W.
5148 Calderwood
Long Beach 15, California
0.15 Acres
- 7-Wiglanda, Helen
Route 3
Lewistown, Montana
1.93 Acres

MAPS MADE
MAPS REVISED
MAPS TO BUR. PUB. ROADS

STATE OF MONTANA
STATE HIGHWAY COMMISSION
LAND REQUIRED FOR RIGHT OF WAY
FERGUS COUNTY