


PLANS
NOT
TO
SCALE

OWNERSHIPS									
PARCEL	NAME	ADDRESS	TOTAL AREA	GROSS R/W AREA	P.T.W. AREA	AREA TO BE ACQUIRED	REMAINDER LEFT	REMAINDER RIGHT	CONST. PERM. AREA
10	WILL S. & BARBARA L. WARNER	COLUMBIA FALLS, MONT.	213.4			6.1	207.3		
13	SAM R. GRAHAM (LASALLE GRANGE)	KALISPELL, MONT.	1.25	ACCESS					0.05
14	URVAL S. & ALICE H. WARNER	COLUMBIA FALLS, MONTANA	76.4			3.4	73.0		
15	URVAL S. & ALICE H. WARNER		38.9	ACCESS					0.3
16	RUSSELL E. MOSBARGER		76.4	(PAGE SEVEN)					
17	% ALBERT J. & VIRGINIA L. SPARR	COLUMBIA FALLS, MONT.							
11	WILBUR & JEAN ROHRBACH	COLUMBIA FALLS, MONT.	3.0	ACCESS					0.1
11	SAM R. GRAHAM			ACCESS					0.1
13	VAUGHN MITTON			ACCESS					
11.1	NORMAN G. & FLORENCE BORSEN								0.1


STATE OF MONTANA	FED. AID PROJECT NUMBERS		STATE NO.	SHEET TOTAL
	CONST. NO.	R/W NO.		
	RS7(9)	RS-DP-7(8)	3007-08	6 10

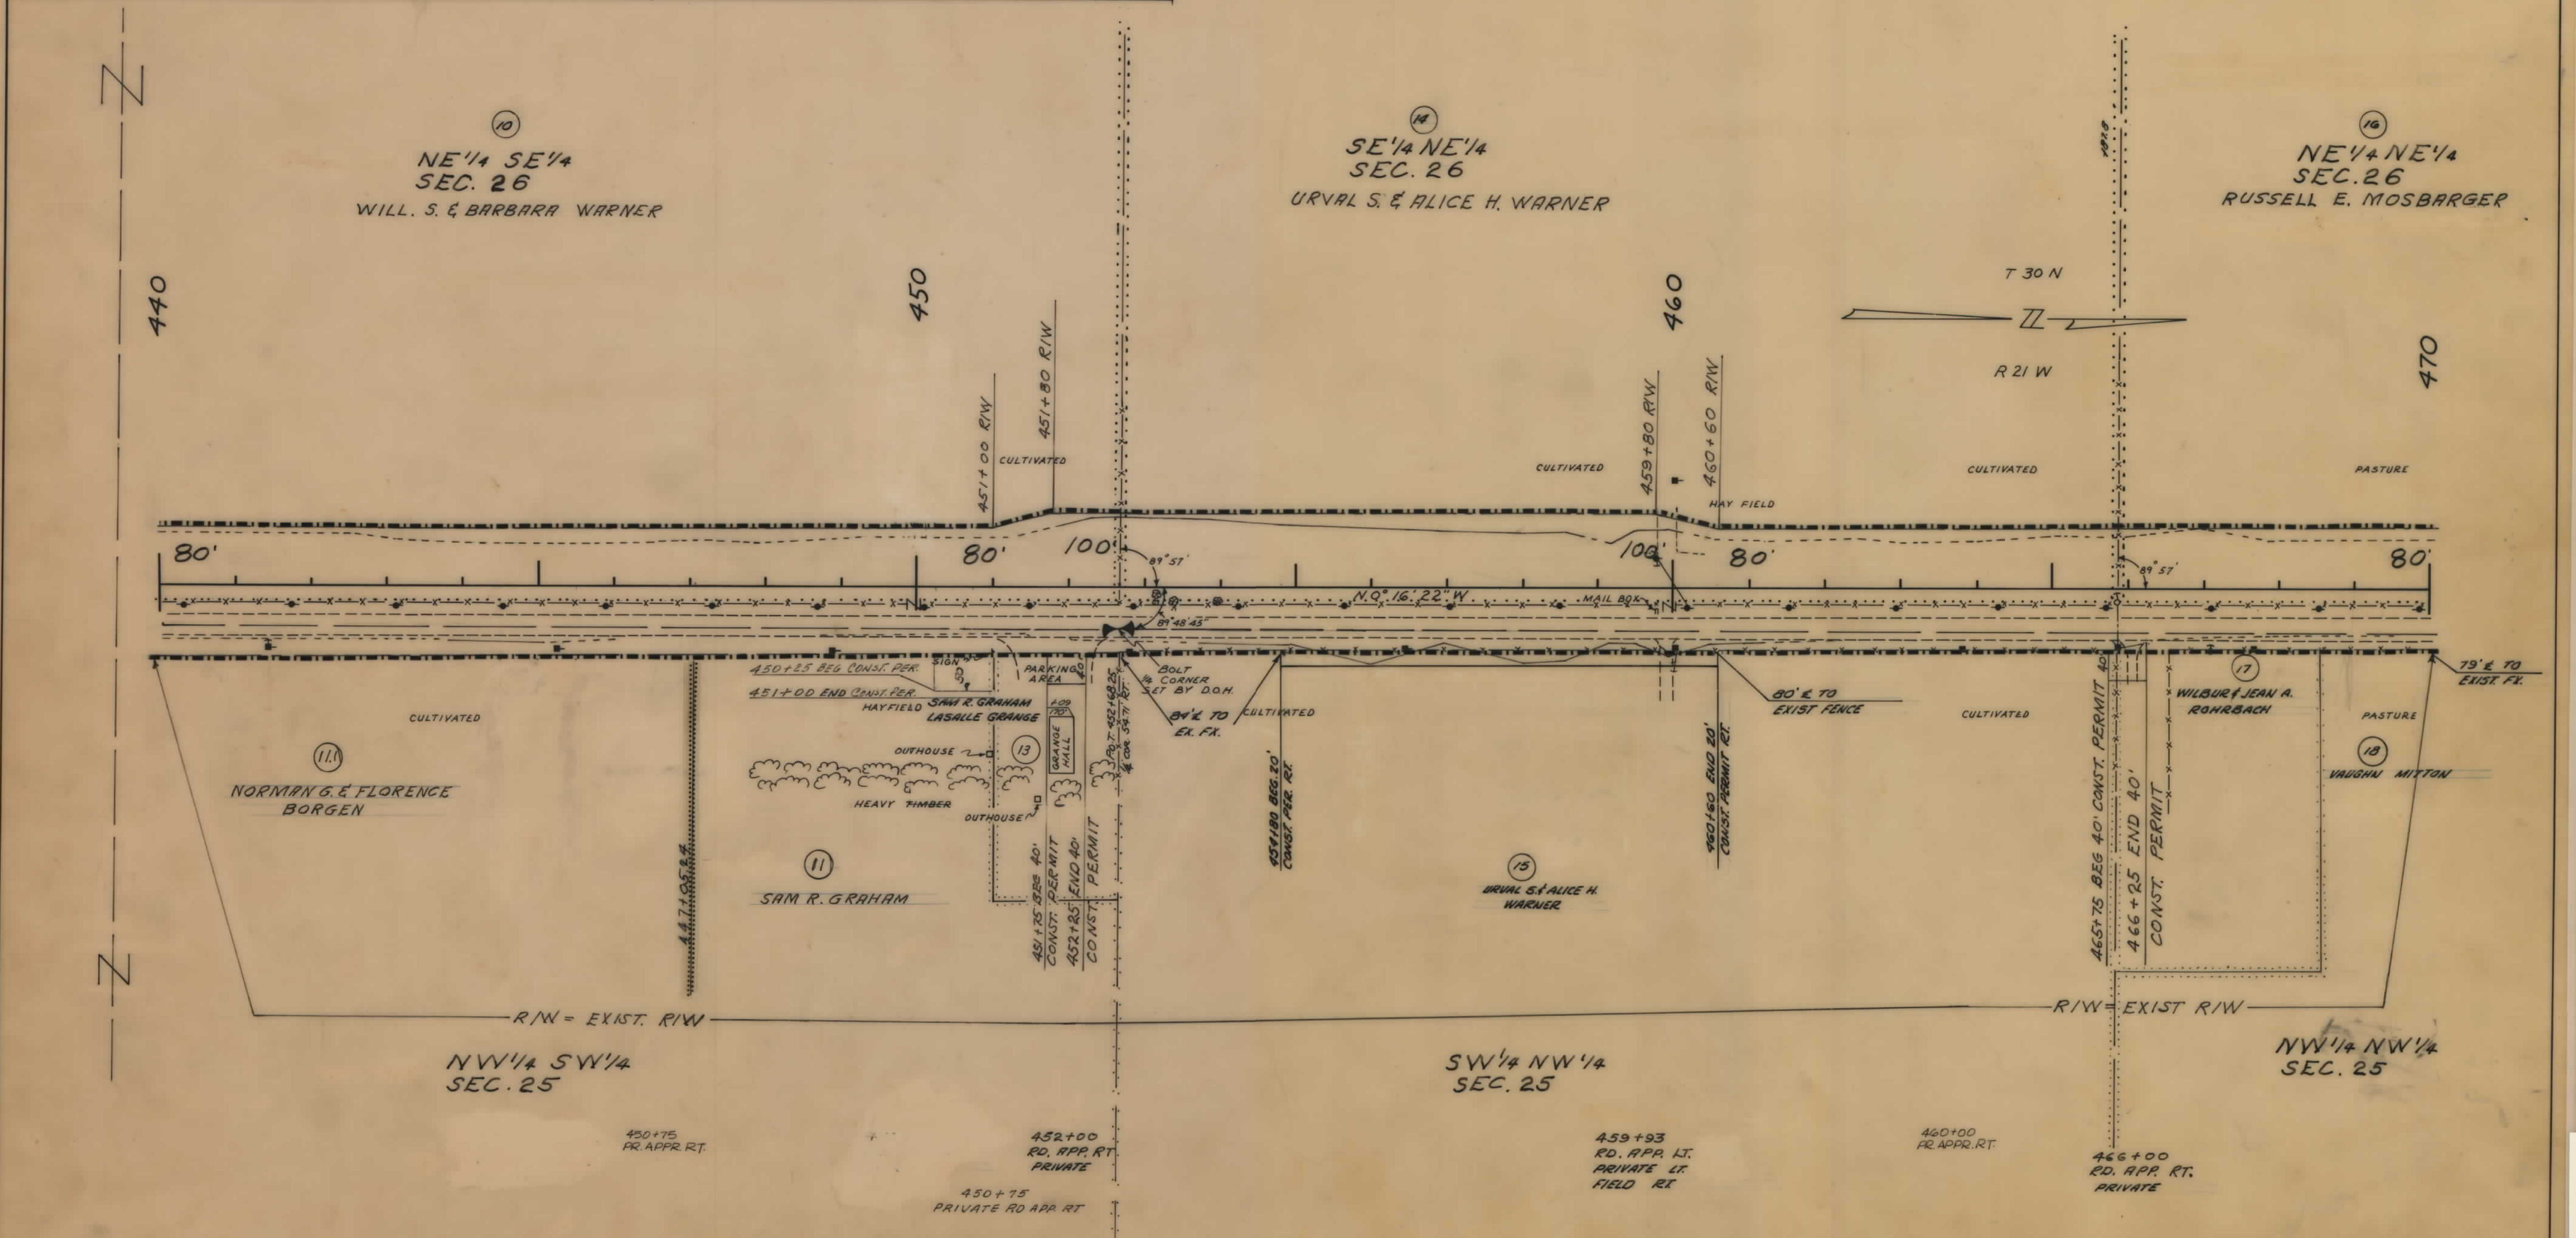

BACKSLOPE LIMITS INCLUDE ROUNDING CONSTRUCTION LIMITS TOP OF CUT TOE OF FILL	STATE OF MONTANA DEPARTMENT OF HIGHWAYS LAND REQUIRED FOR RIGHT OF WAY FLATHEAD COUNTY SCALE 1"=100' MAP COMPLETED
MAP TRANS. TO R/W MAP REVISED	APPROVAL

OWNERSHIPS									
PARCEL	NAME	ADDRESS	TOTAL AREA	GROSS R/W AREA	P.T.W. AREA	AREA TO BE ACQUIRED	REMAINDER		CONST. PERM. AREA
							LEFT	RIGHT	CONST. PERM. AREA
16	RUSSELL E. MOSBARGER		76.4			3.0	73.4		.06 AC.
	% ALBERT J. & VIRGINIA L. SPARR	COLUMBIA FALLS, MONT.							
20	MARVIN O. & EDNA LARSON			(SHEET EIGHT)					
21	SONG U. YU & WOL 50K YU			ACCESS					0.1 "
18	VAUGHN MITTON			ACCESS					
19	C.W. BECK et al		34.7	ACCESS					0.14 "
	% L.C. & MARSHA A. WILKERSON	COLUMBIA FALLS, MONT.							
21.1	C.W. BECK			ACCESS					0.1 "
	% MARLIN E. & KAREN E. MARTIN								
19.1	ERVIN FAST C.D.								0.1 "


STATE OF MONTANA	FED. AID PROJECT NUMBERS		STATE NO.	SHEET NO.	TOTAL SHEETS
	CONST. NO.	R/W NO.			
	RS 7(9)	RS-DP 7(8)	3007-08	7	10

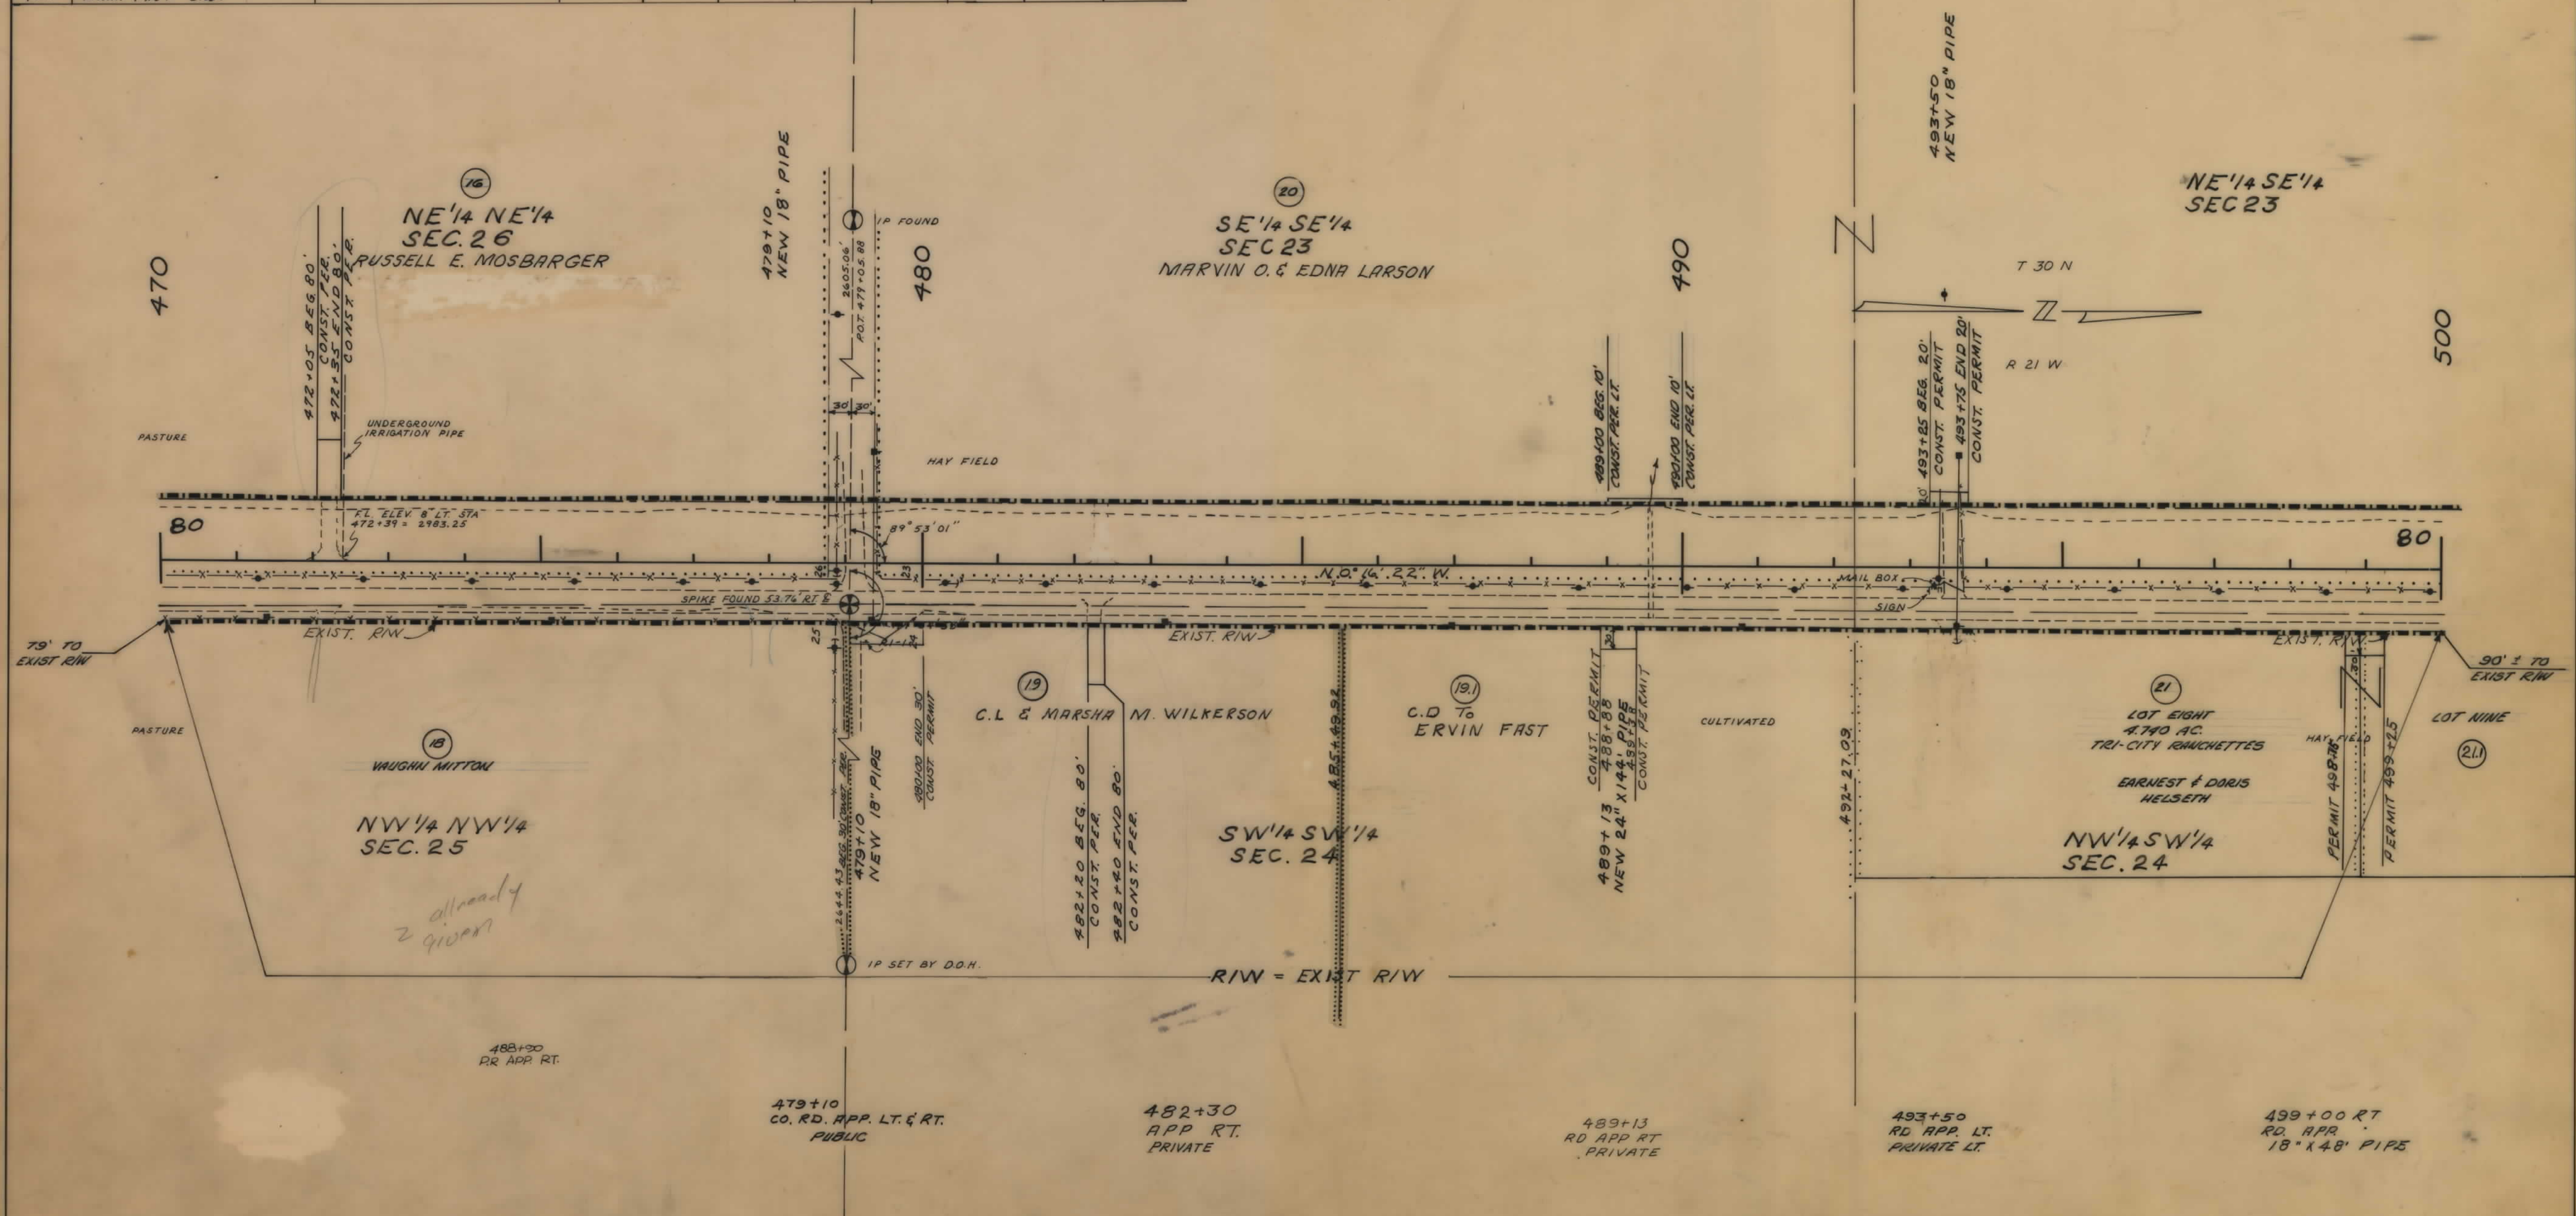

BACKSLOPE LIMITS INCLUDE ROUNDING CONSTRUCTION LIMITS TOP OF CUT TOE OF FILL		STATE OF MONTANA DEPARTMENT OF HIGHWAYS LAND REQUIRED FOR RIGHT OF WAY FLATHEAD COUNTY	
MAP TRANS. TO R/W MAP REVISED	4/27/77, 2-78/79	SCALE 1"=100' MAP COMPLETED	
APPROVAL	APPROVED 8-1-75 6/28/79, 7/14/79		

OWNERSHIPS										
PARCEL	NAME	ADDRESS	TOTAL AREA	GROSS R/W AREA	P.T.W. AREA	AREA TO BE ACQUIRED	REMAINDER		CONST. PERM. AREA	EMERSON AREA
							LEFT	RIGHT		
20	MARVIN O. & EDNA LARSON	COLUMBIA FALLS MONT.	79.2	6.5		6.5	71.7		0.1	
21	SONG U. YU & WOL SOK YU		76.8						0.1	
22	ERNEST & DORIS HELSETH	COLUMBIA FALLS MONT.	7.8	0.8		0.8	7.0			
23	ERNEST & DORIS HELSETH		10.3	0.9		0.9	9.4		0.1	
24	ERNEST & DORIS HELSETH		10.3	0.9		0.9	9.4		0.1	
25.1	NORMAN L. & SHERRY SHANKS	1045 CONRAD DR. KALISPELL, MT.	8.0	0.3		0.3	7.7		0.13	
25	HELEN C. BAIR		2.1	0.6		0.6	1.5		0.03	
26	JOHNNY LEE & JOANNIE OATES									
26	ERNEST & DORIS HELSETH		7.0	0.8		0.8	6.2		0.1	
27	WYNNE R. & BERNICE L. HULFORD									
27	JAMES W. & DIXIE EMERSON	(SHEET NINE)								
21.1	C.W. BECK									
21.1	7% MARLIN E. & KAREN E. MARTIN	COLUMBIA FALLS, MONT.	ACCESS						0.1	
21.2	C.W. BECK & ERNEST HELSETH		ACCESS							
21.3	ADRIAN C. DOLL	1104 6TH ST. HAVER, MONT.	ACCESS						0.1	
21.4	HOMER E. & OPAL L. WOLF								0.1	0.1
21.5	ERNEST & DORIS HELSETH	CID WILLIAM R. CHARLOTTE, KNOTT	ACCESS							
21.6	DONALD J. & SHEILA G. CREGO	SEE SHEET 9								


STATE OF MONTANA	FED. AID PROJECT NUMBERS		STATE NO.	SHEET TOTAL	
	CONST. NO.	R/W NO.		NO.	NO. SHEETS
	RS 7(9)	RS-D.P-7(8)	3007-08	8	10

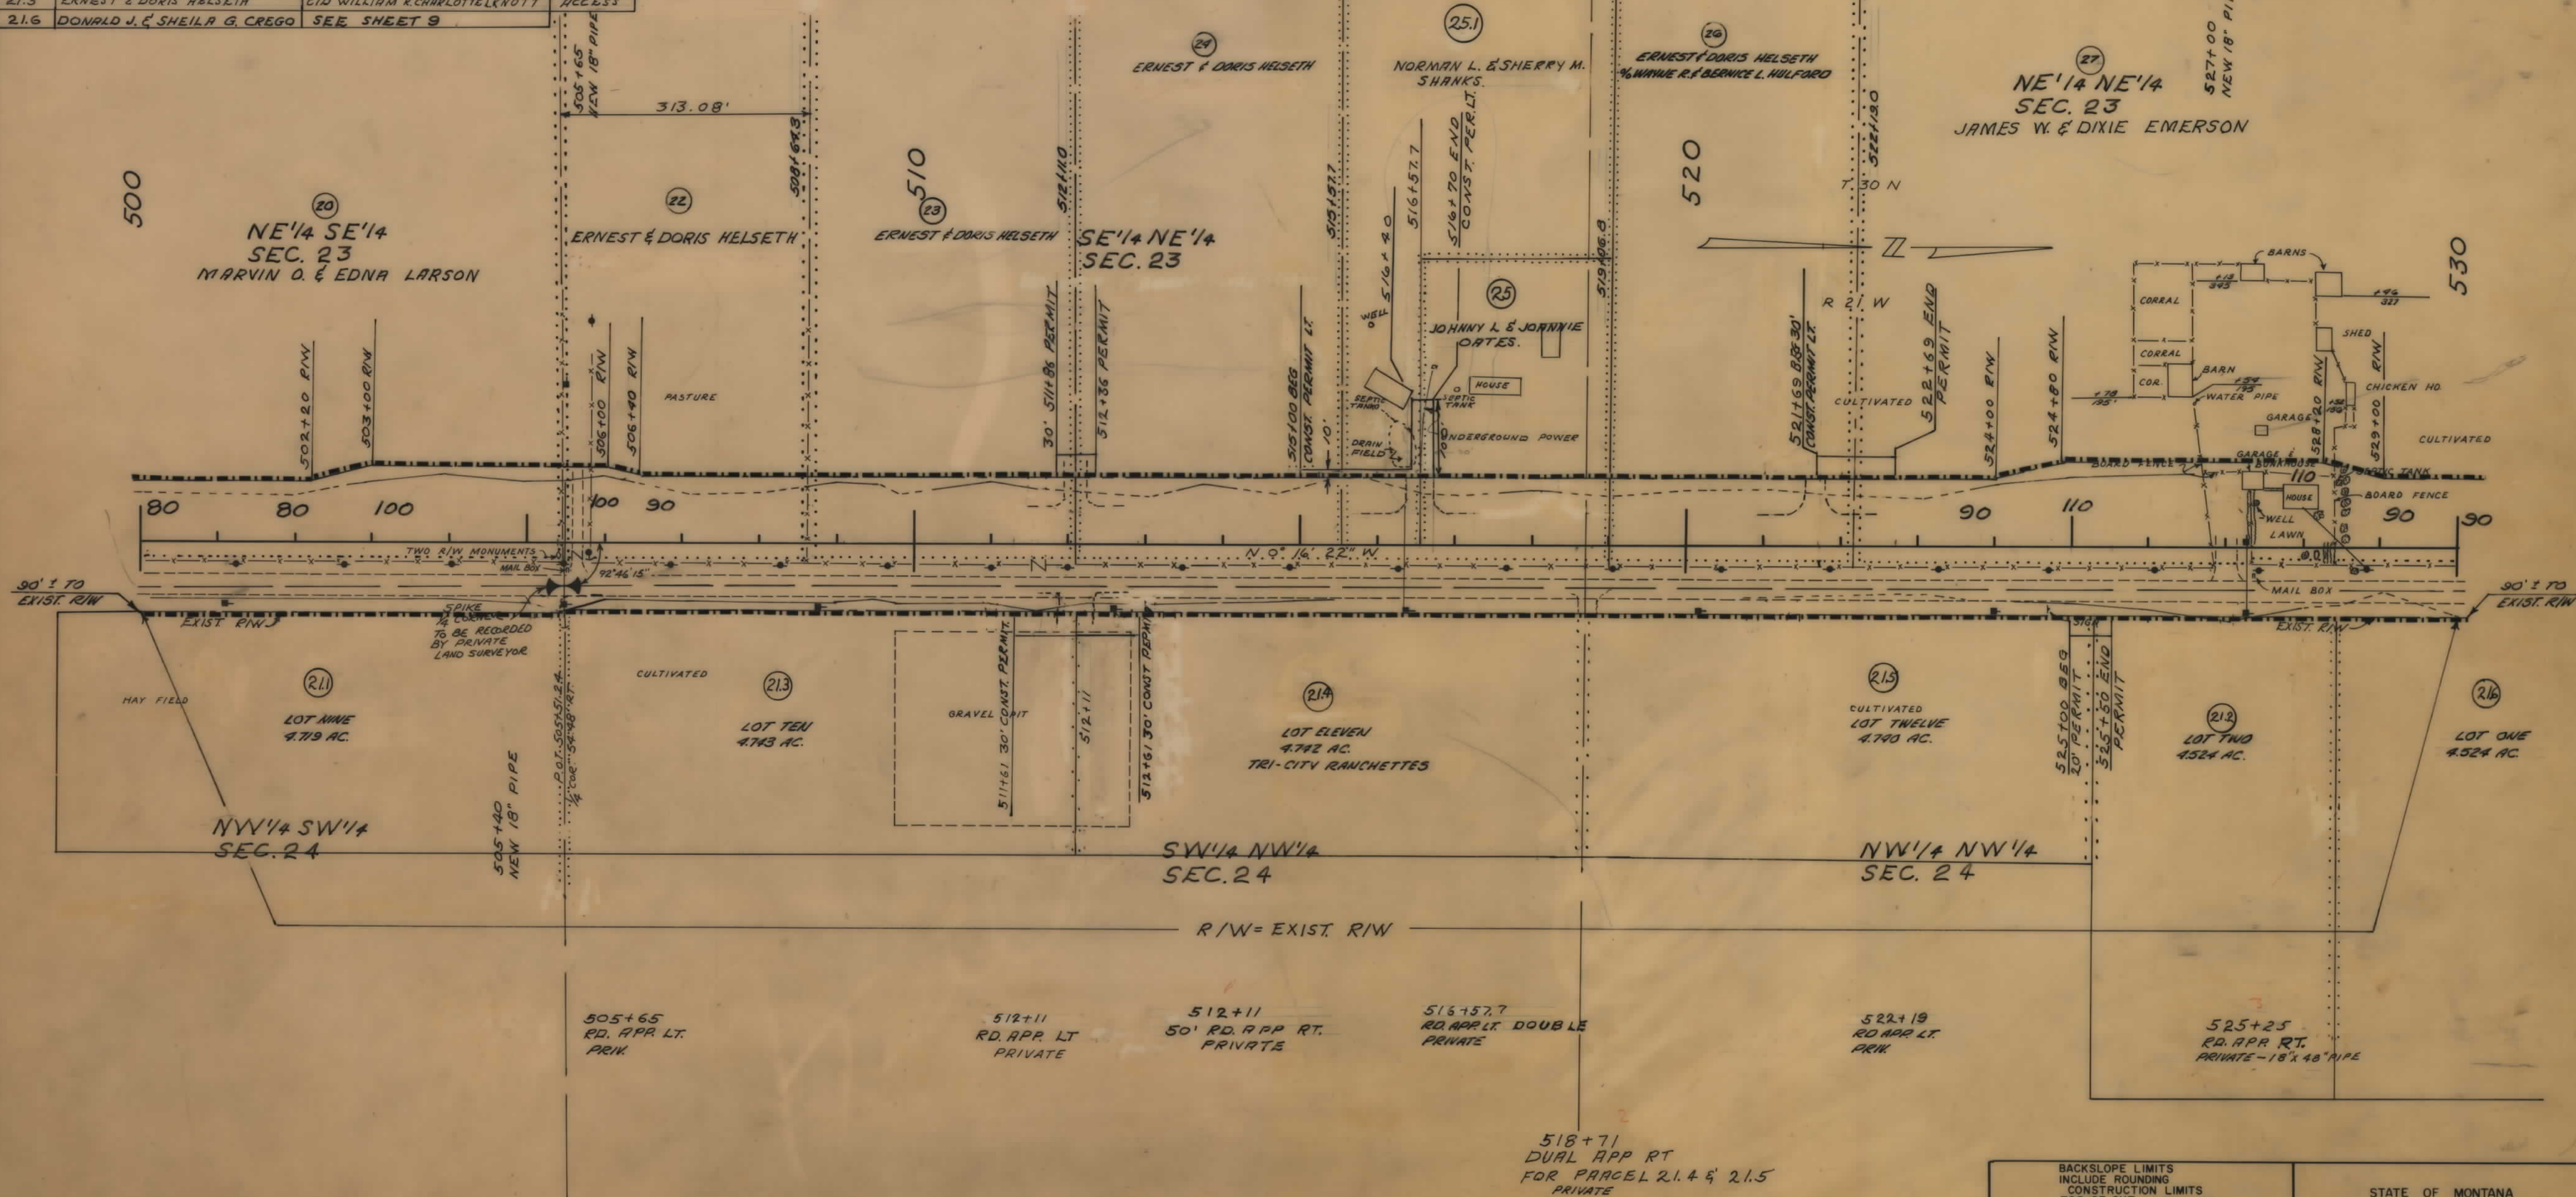

BACKSLOPE LIMITS INCLUDE ROUNDING CONSTRUCTION LIMITS TOP OF CUT TOE OF FILL		STATE OF MONTANA DEPARTMENT OF HIGHWAYS LAND REQUIRED FOR RIGHT OF WAY FLATHEAD COUNTY	
MAP TRANS. TO R/W MAP REVISED 6-10-77, 2-28-77	APPROVAL 12/28/79, 7/14/79 10/21/79, 5/10/77	SCALE 1"=100' MAP COMPLETED	

OWNERSHIPS										
PARCEL	NAME	ADDRESS	TOTAL AREA	GROSS R/W AREA	P.T.W. AREA	AREA TO BE ACQUIRED	REMAINDER		CONST. PERM. AREA	CONST. EASE. AREA
							LEFT	RIGHT		
27	JAMES W. & DIXIE EMERSON		28.2	2.7		2.7	25.5		0.1	
28	ARTHUR R. & ESTHER E. HARLOW	WHITEFISH MONT.	38.2	4.1		4.1	34.1			0.5
29	RICHARD WALSH	COLUMBIA FALLS MONT.	76.4	0.3		0.3		76.1	0.1	
32	MICHAEL J. LADENBURG	PAGE, ARIZONA	38.2	3.1		3.1	35.1			0.01
33	MICHAEL J. LADENBURG		38.2	(ACCESS ONLY)				38.2		0.2
34	RUTH E. SNYDER ET AL.	C/O W.F. BENNETT	0.9	0.1		0.1	0.8			0.01
35	W.F. BENNETT			(SHEET TEN)						
36	GERALD D. CHRISTIANSEN			(SHEET TEN)						
30	MICHAEL D. & SUZANNA R. HARP	COLUMBIA FALLS MONT.	1.0	(ACCESS ONLY)			1.0		0.1	
31	PHILIP E. & LOUISE M. KIZER		1.0							
21	ERNEST & DORIS HELSETH	ROUTE 2, KALISPELL, MONTANA	(SHEET EIGHT)							
21.6	DONALD J. SHEILA G. CREGO		ACCESS							

STATE OF MONTANA	FED. AID PROJECT NUMBERS		STATE NO.	SHEET NO.	TOTAL SHEETS
	CONST. NO.	R/W NO.			
	R 57 (9)	R 5-DP-7 (8)	3007-08	9	10

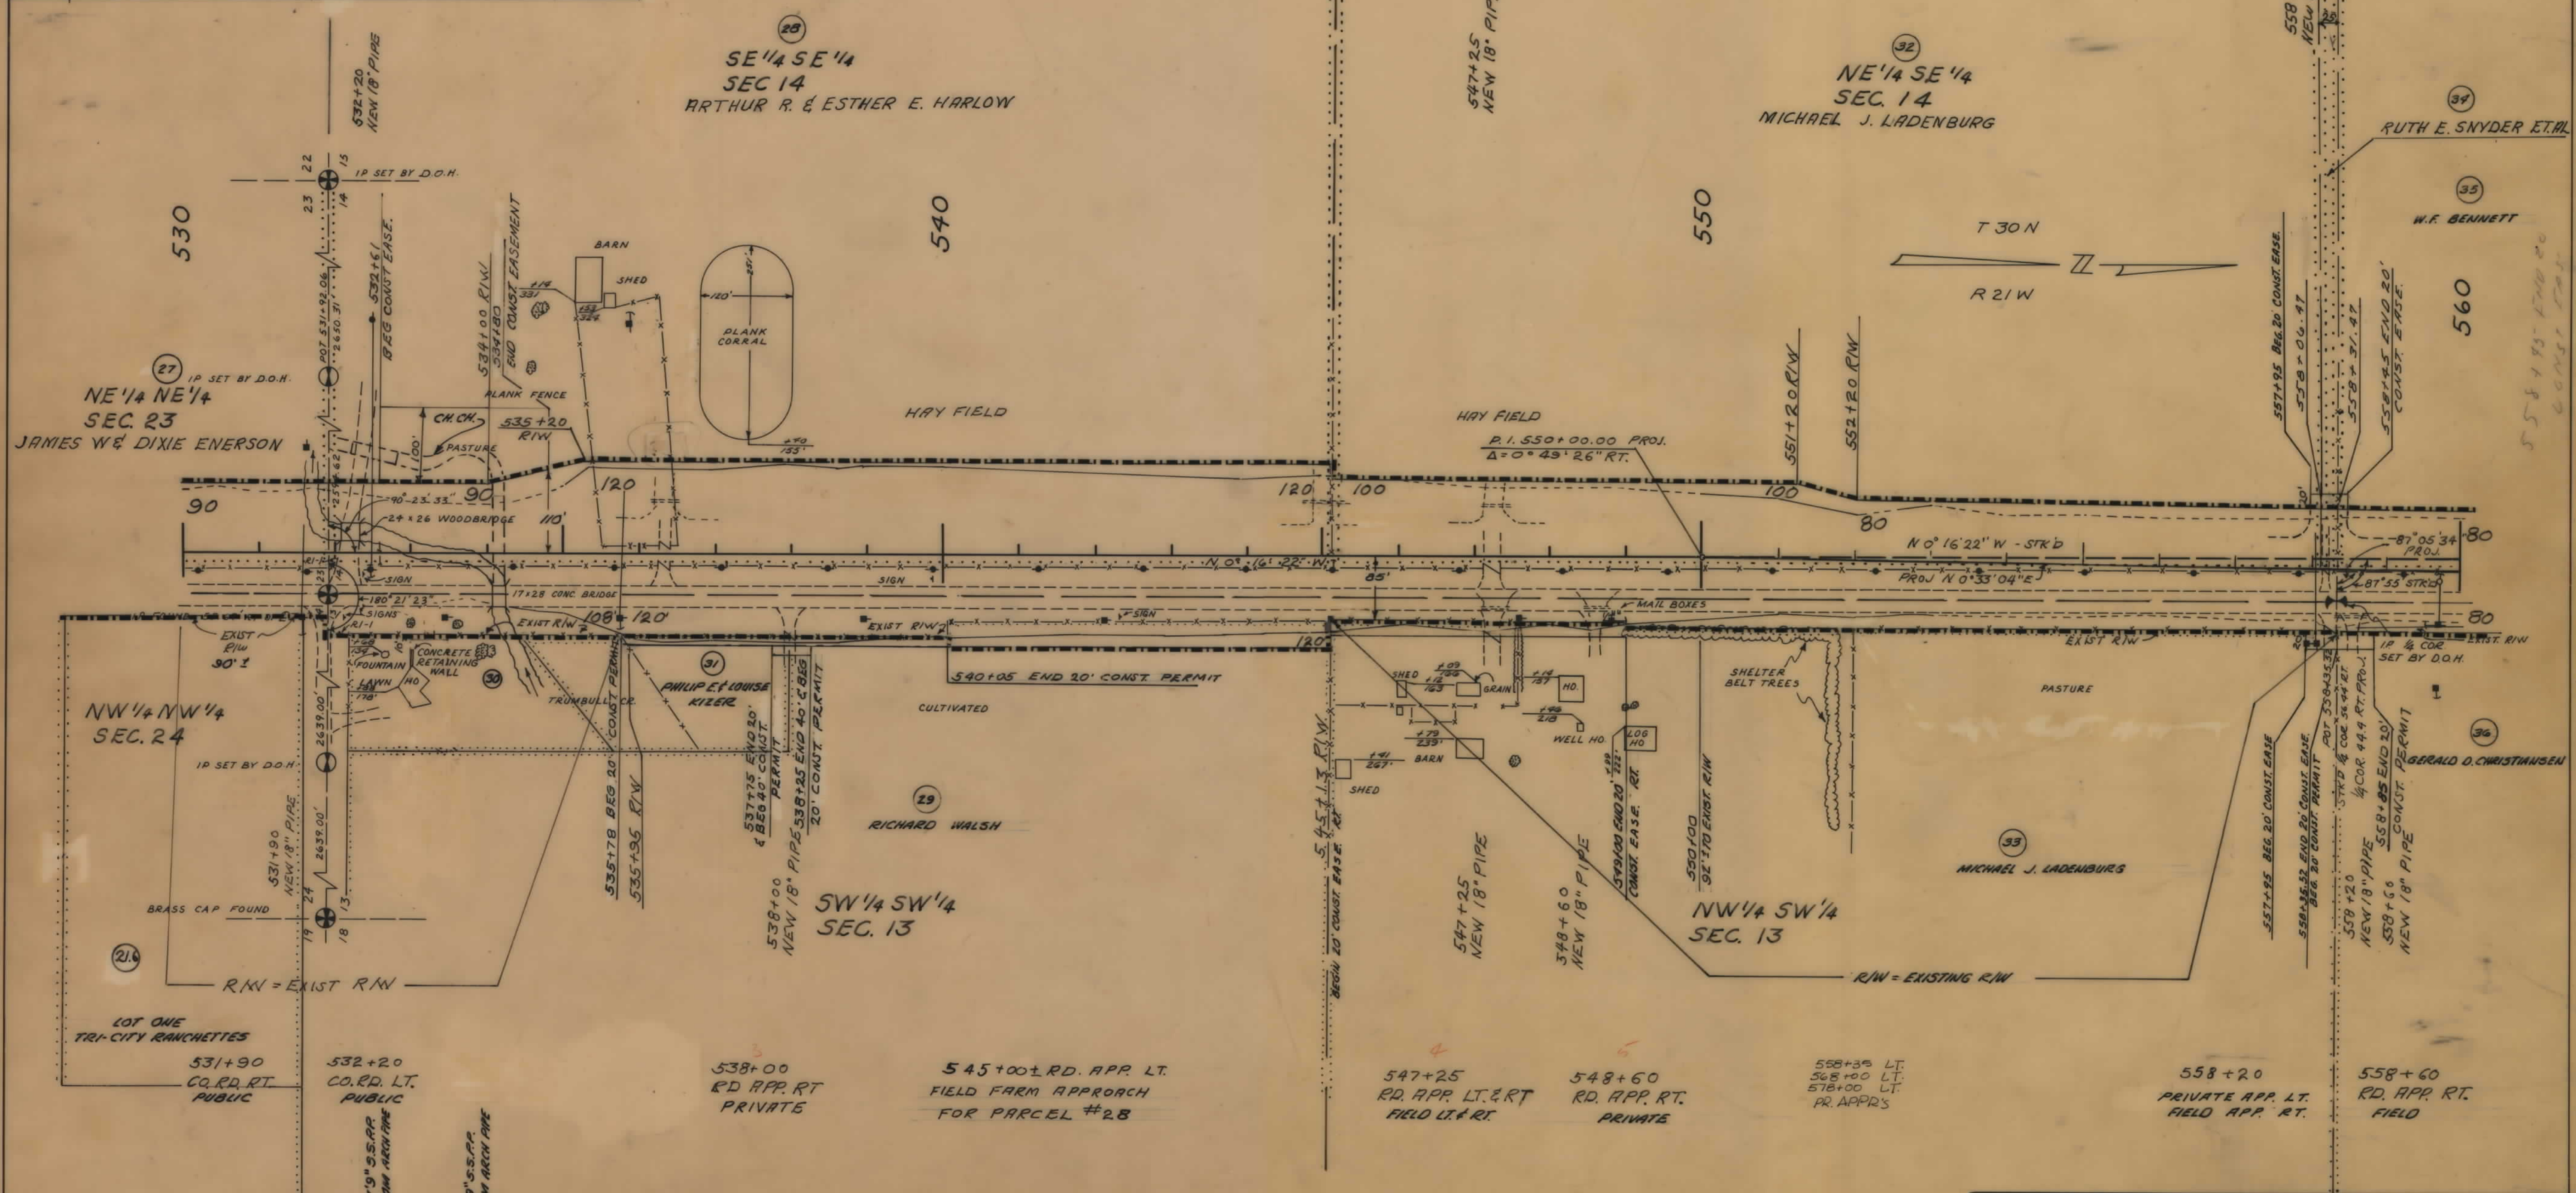

BACKSLOPE LIMITS
INCLUDE ROUNDING
CONSTRUCTION LIMITS
TOP OF CUT
TOE OF FILL

MAP TRANS. TO R/W
MAP REVISED

APPROVAL
6/28/76, 3/10/77

STATE OF MONTANA
DEPARTMENT OF HIGHWAYS
LAND REQUIRED FOR RIGHT OF WAY
FLATHEAD COUNTY

SCALE 1"=100' MAP COMPLETED

