



**PLANS
NOT
TO
SCALE**

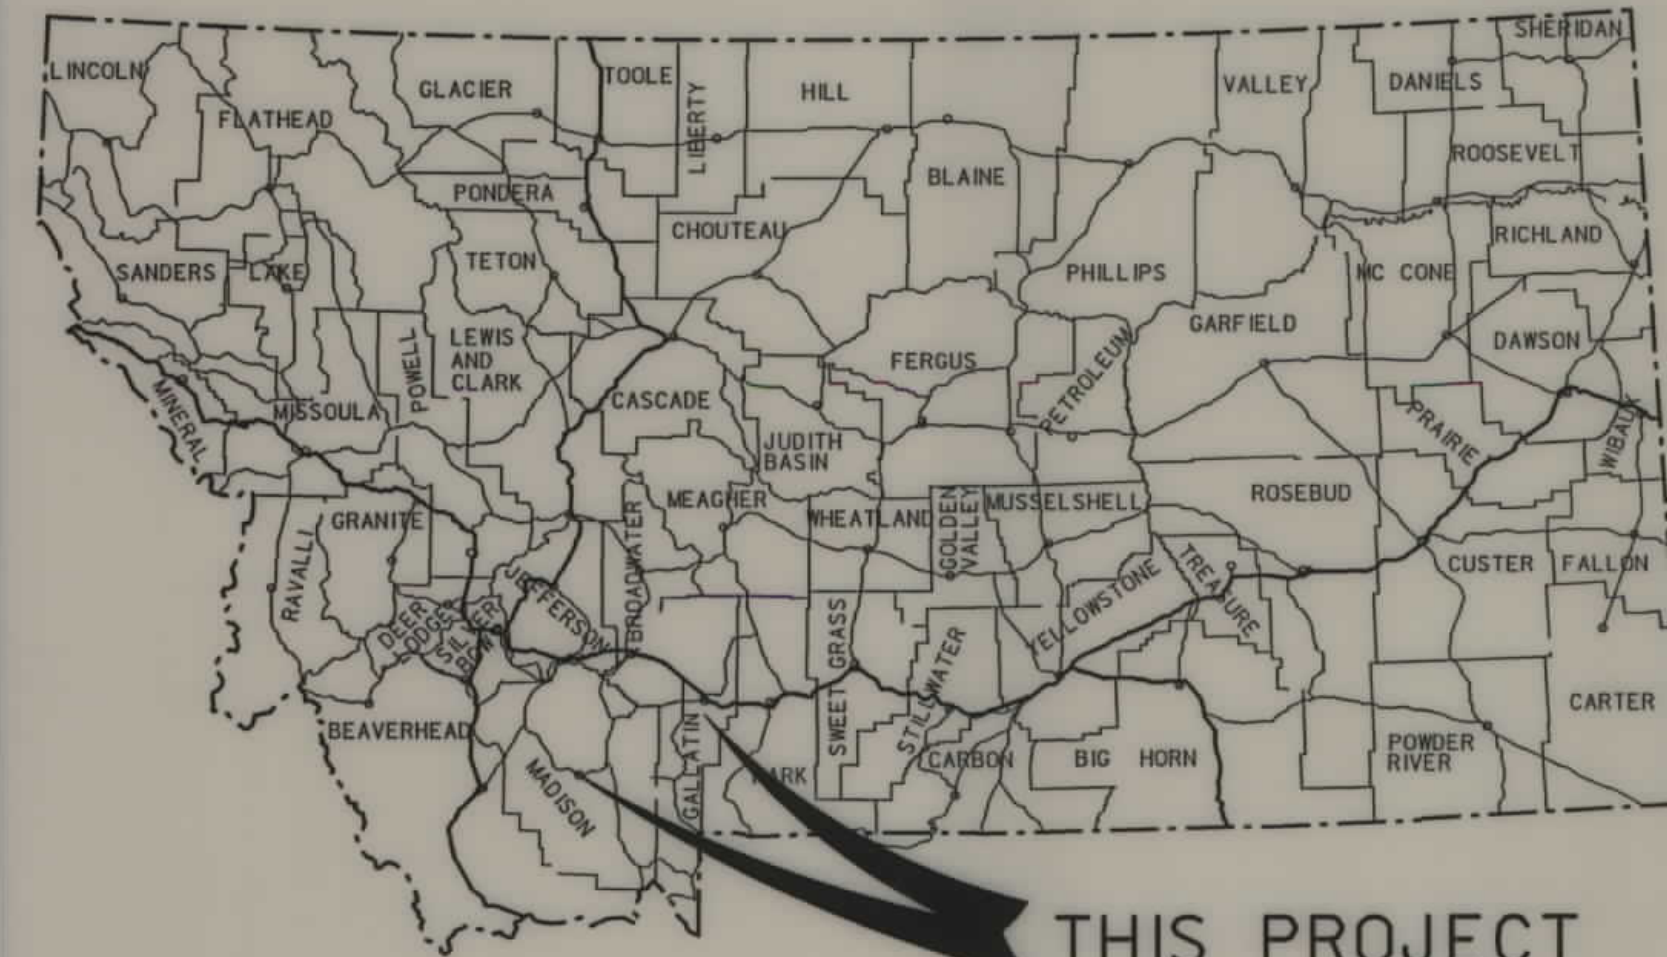

THIS PROJECT

CONVENTIONAL SIGNS

PROPOSED RIGHT OF WAY LINE	---
EXISTING RIGHT OF WAY LINE	---
RAILROAD RIGHT OF WAY LINE	---
RIGHT OF WAY BASELINE	---
STK'D CENTERLINE	---
SECTION LINE	---
OWNERSHIP BOUNDARY	---
FULL ACCESS CONTROL	AG AG
LIMITED ACCESS CONTROL	/// ///
EXISTING ACCESS CONTROL	/// ///
PRESENT TRAVELED WAY (P.T.W.)	---
FENCE LINE	---
EXISTING GUARDRAIL	--- --- --- ---
PROPOSED GUARDRAIL	--- --- --- ---
GATE IN FENCE	---
CATTLE GUARD: EXIST. - PROPOSED	---
SECTION CORNER	FOUND UNFOUND
1/4 SECTION CORNER	---
CLOSING CORNER	---
MEANDER CORNER	---
CENTER OF SECTION	---
RIGHT OF WAY MONUMENT	---
PROPERTY CORNER PIN	---
POWER POLE IN PLACE	---
TELEPHONE POLE IN PLACE	---
TELEGRAPH POLE IN PLACE	---
LIGHT POLE	---
PROPOSED CULVERT	---
EXISTING CULVERT	---
OUTLET DITCH	---
INLET DITCH	---
EXISTING DITCH	---
CHANNEL CHANGES	CH. CH. 2
DITCH BLOCK	---
RIPRAP	---
BRIDGES	---
RAILROADS	---
PARCEL NUMBERS	---
APPROACH: EXIST.	---

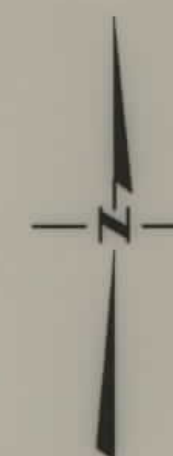

ASSOCIATED PROJECT ID.
STPHS 0002(533) PE



RELATED PROJECTS
FAP 281-H(1) FAS S-370(6)

FHWAMDT APPROVAL	10-30-03
MAP REVISED	

MONTANA DEPARTMENT OF TRANSPORTATION

STATE	RIGHT OF WAY ID.	SHEET NO.	TOTAL SHEETS
MONTANA	STPHS 0002(533)	1	3
PROJECT NUMBER 4434-533			
1998-D2-SLOPE FLATTEN			

RIGHT OF WAY PLAN OF FEDERAL AID PROJECT STPHS 0002(533) 1998-D2-SLOPE FLATTEN MADISON & GALLATIN COUNTIES

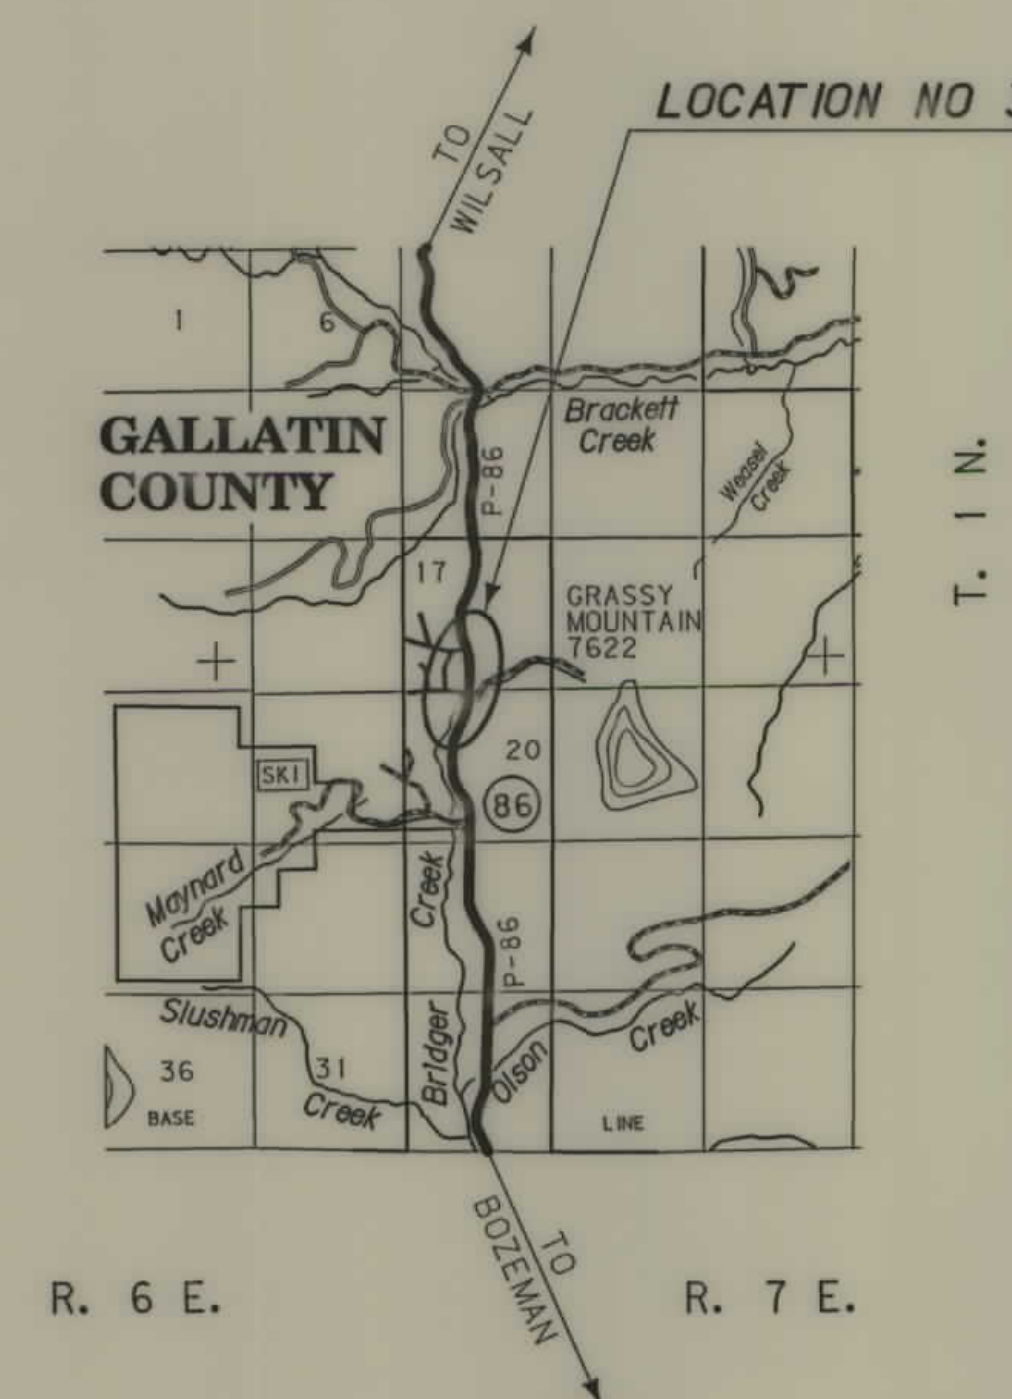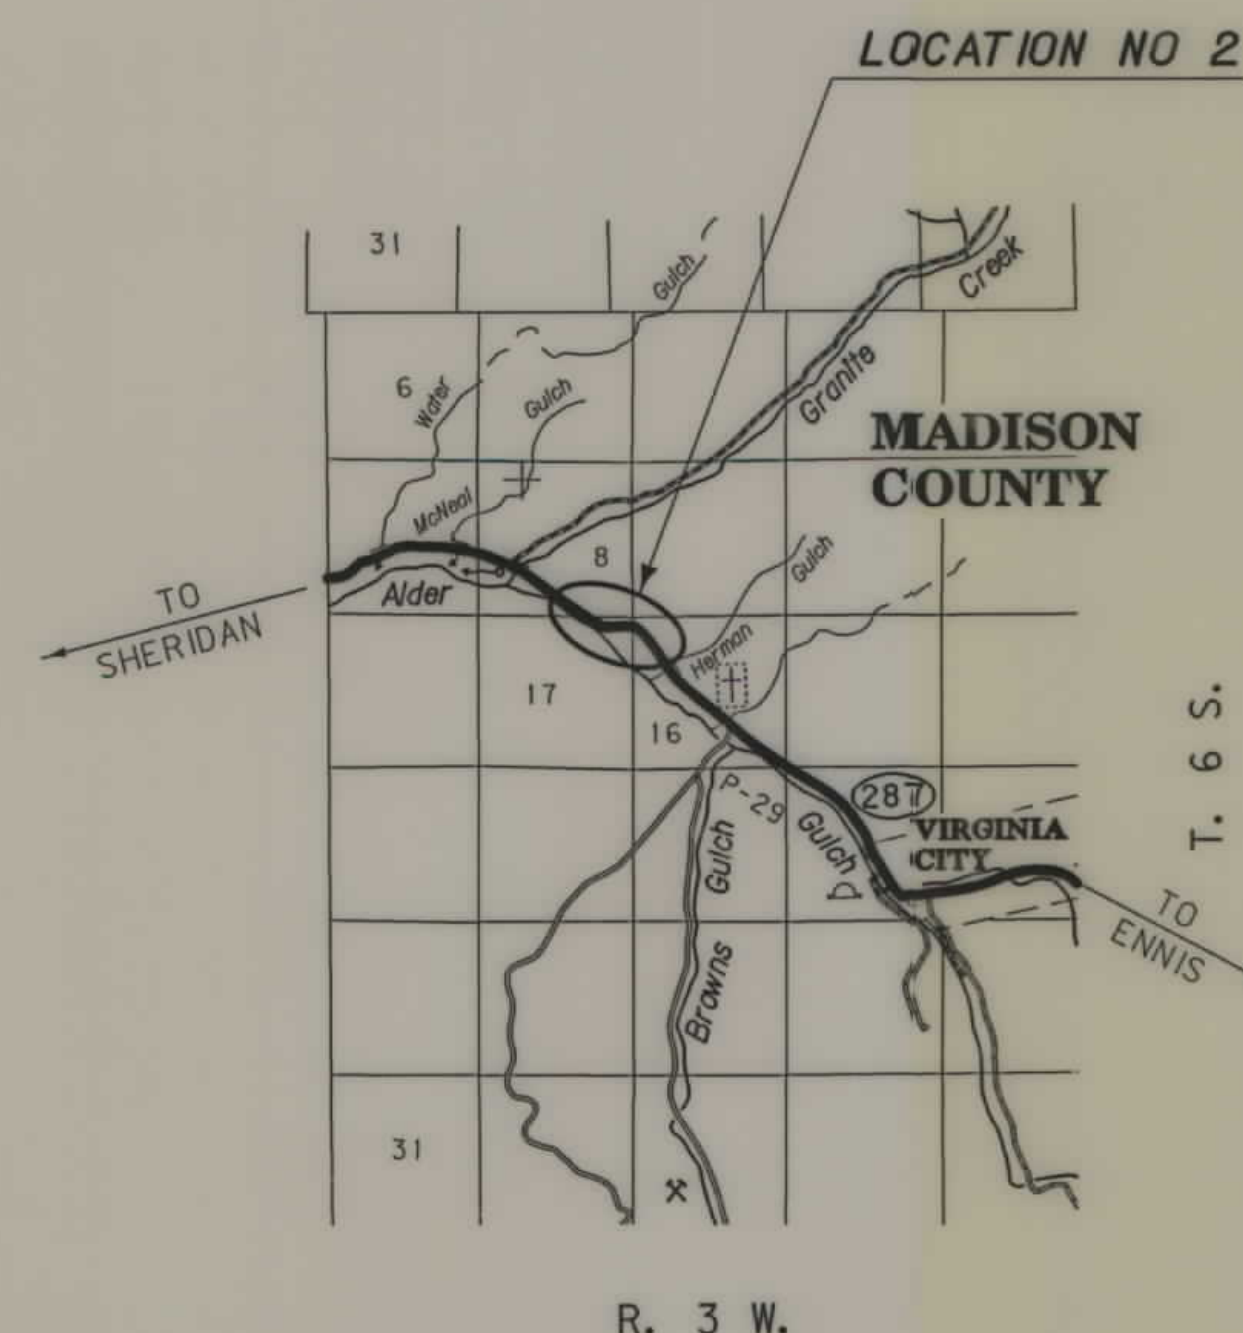

SEE SHEET NO. 2 & 3 FOR OWNERSHIP
NAMES, ADDRESSES, AREAS, ETC.

NOTES: 1. ALL MEASUREMENTS ARE METRIC EXCEPT AS NOTED




RDROW

DESIGNED BY	11/03/03
REVIEWED BY	12:04:18 PM
CHECKED BY	23 CPS - U0250

OWNERSHIP																	STATE	RIGHT OF WAY ID.	SHEET NO.	TOTAL SHEETS
PARCEL	NAME	ADDRESS	TOTAL	AREA	GROSS R/W AREA		EX. EASE. AREA		NET AREA		REMAINDER				CONST. PMT. AREA		EASE. AREA		SHEET NO.	
			METRIC	ENGLISH	METRIC	ENGLISH	METRIC	ENGLISH	METRIC	ENGLISH	LEFT		RIGHT		METRIC	ENGLISH	METRIC	ENGLISH		
											METRIC	ENGLISH	METRIC	ENGLISH						
2	BRIDGER PARK PROPERTY OWNERS ASSOCIATION INC A MT CORP	901 TECHNOLOGY BLVD, SUITE 2 BOZEMAN MT 59718	FOR	OWNER NOTIFICATION ONLY															3	
3	WILLIAM D. TESTER 1/3 INT	18035 BRIDGER CANYON RD. BOZEMAN, MT 59715																	3	
	STEPHEN P. TESTER 1/3 INT													0.003 ha	0.01 AC				3	
	PATRICIA A. WALCH 1/3 INT																			
																	PROJECT NUMBER 4434-533			
																	1998-D2-SLOPE FLATTEN			

STATE	RIGHT OF WAY ID.	SHEET NO.	TOTAL SHEETS
MONTANA	STPHS 0002(533)	3	3
PROJECT NUMBER 4434-533			
1998-D2-SLOPE FLATTEN			

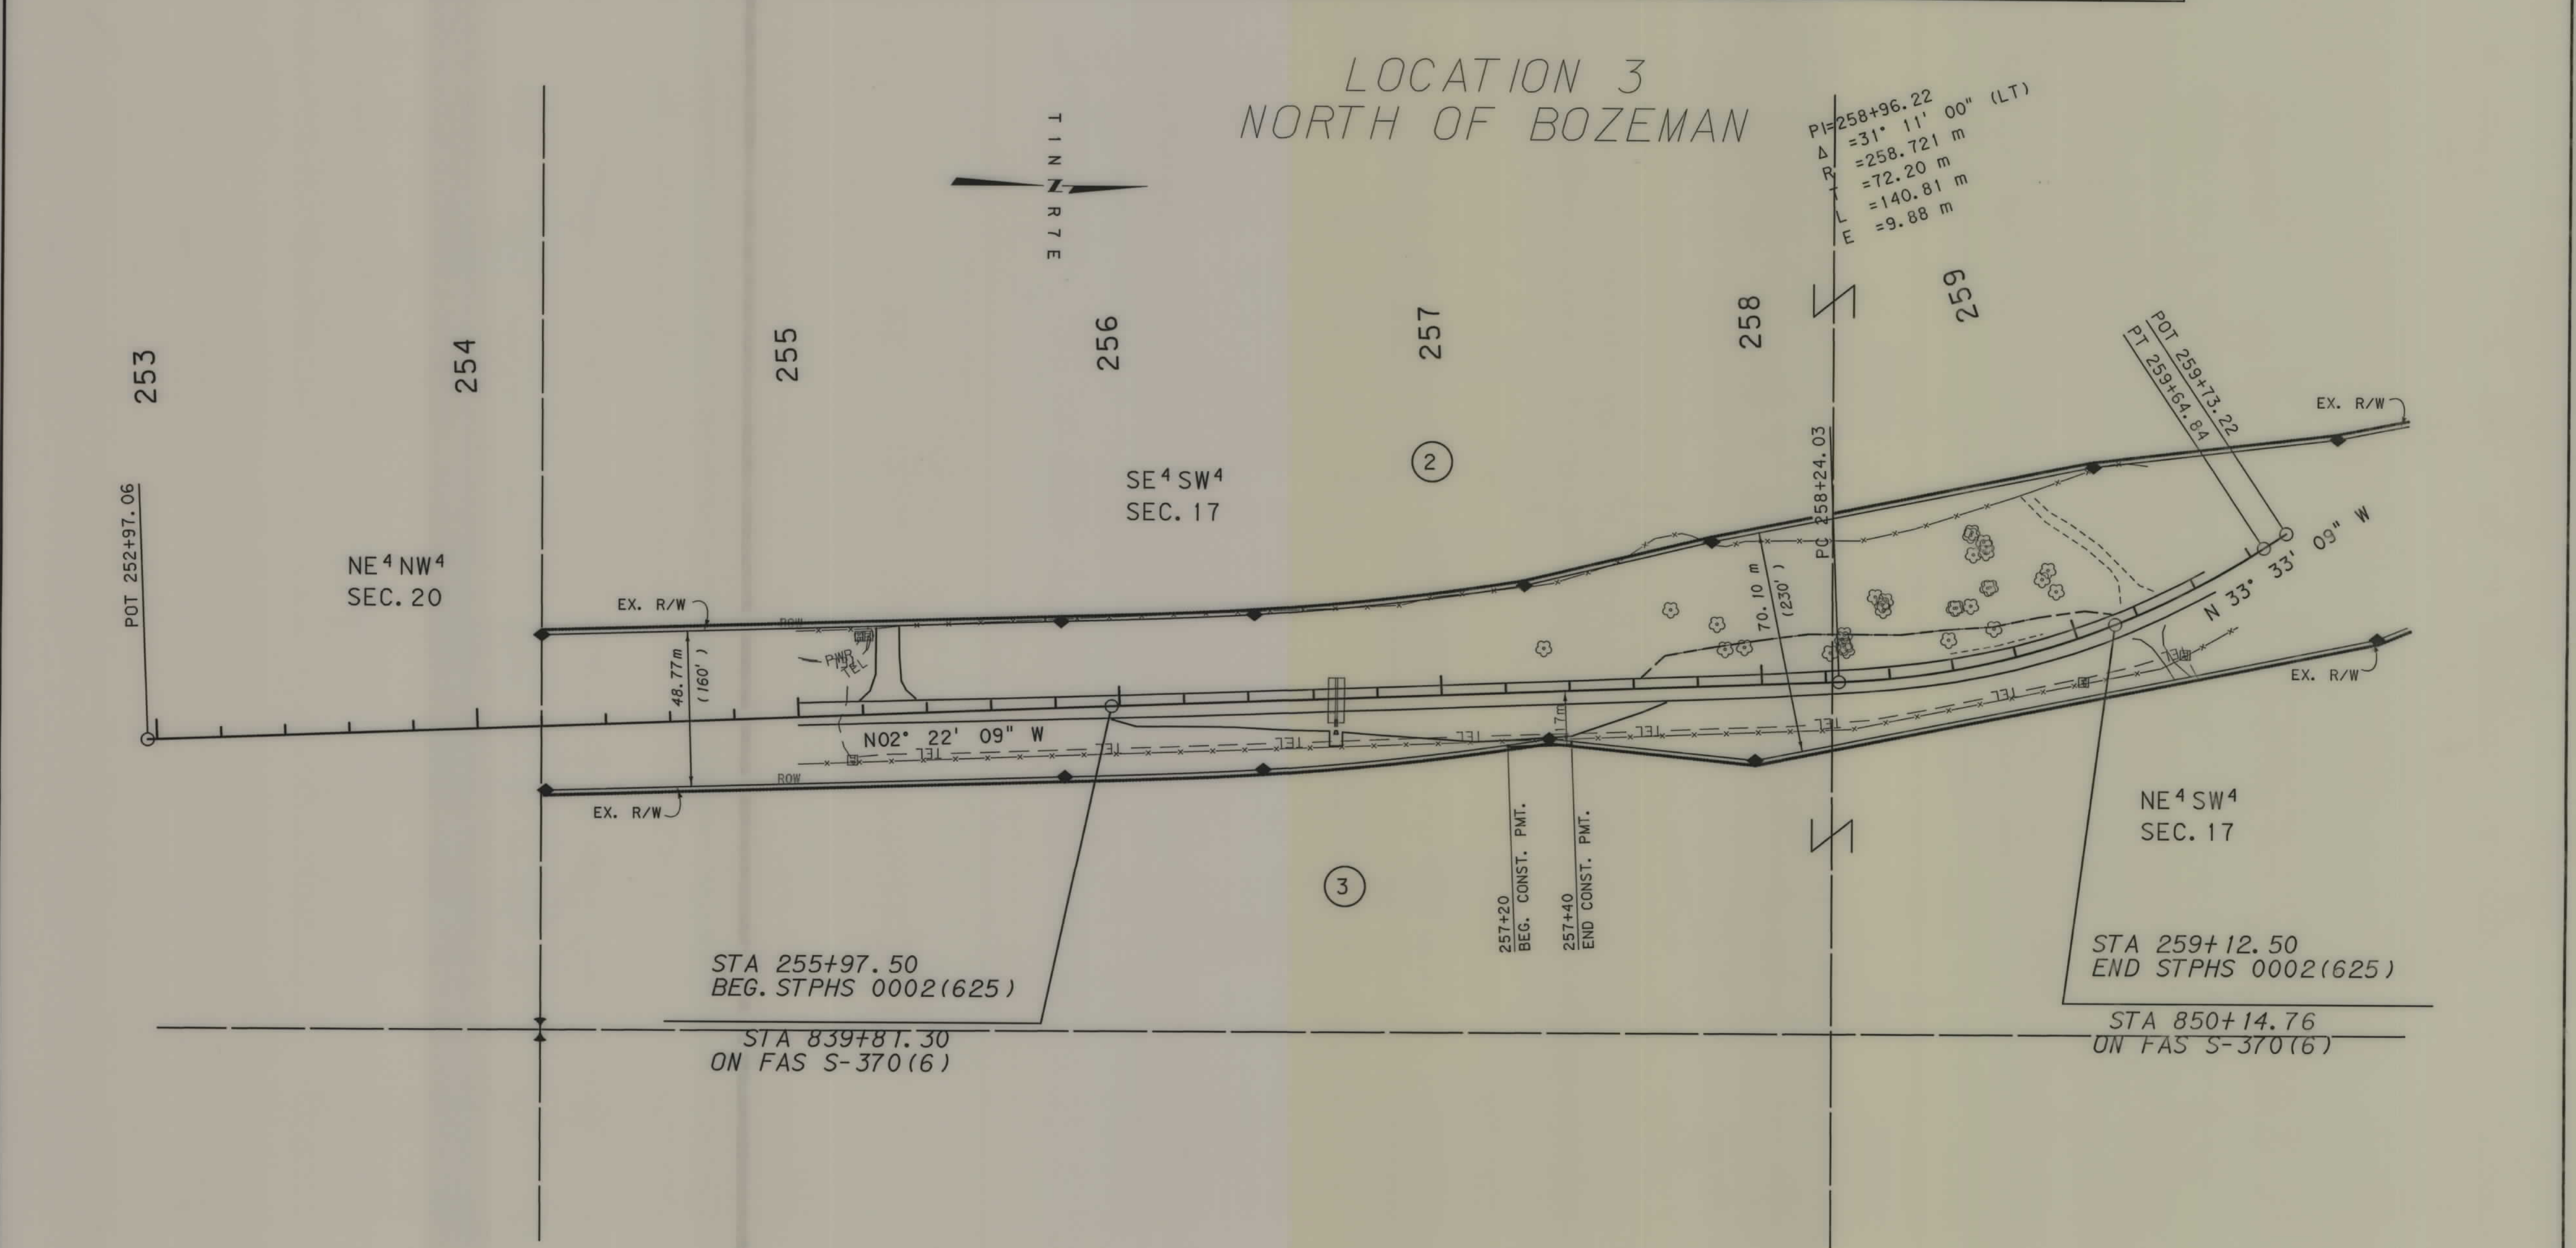

FOR EXISTING R/W RETRACEMENT, SEE
CERTIFICATE OF SURVEY NO. 2366

- NOTES: 1. ALL MEASUREMENTS ARE METRIC EXCEPT AS NOTED
2. THE PROPOSED R/W LINE WHERE A SPIRAL CURVE TRANSITION IS USED IS A CHORD RATHER THAN A CONCENTRIC CURVE.
3. THE ENGLISH AREAS ARE FOR INFORMATIONAL PURPOSES ONLY.
4. ALL STATIONS AND OFFSETS FOR R/W BREAKS ARE IN REFERENCE TO THE R/W BASELINE.

BACKSLOPE LIMITS INCLUDE ROUNDING
CONSTRUCTION LIMITS:
CUT SECTION
TOE OF FILL
TOE OF CUT
DITCH BOTTOM

FHWA/DOT APPROVAL 10-30-03
MAP REVISED

MONTANA
DEPARTMENT OF TRANSPORTATION
RIGHT OF WAY PLAN
GALLATIN COUNTY
SCALE 1:1000
0 50M 100M