


**PLANS
NOT
TO
SCALE**

STATE OF MONTANA
DEPARTMENT OF TRANSPORTATION
DIVISION OF HIGHWAYS
RIGHT OF WAY PLAN OF
FEDERAL AID PROJECT NO. STPP-RTF 5-4(11)177 F
EUREKA - URBAN
LINCOLN COUNTY
LENGTH 2.8 MILES

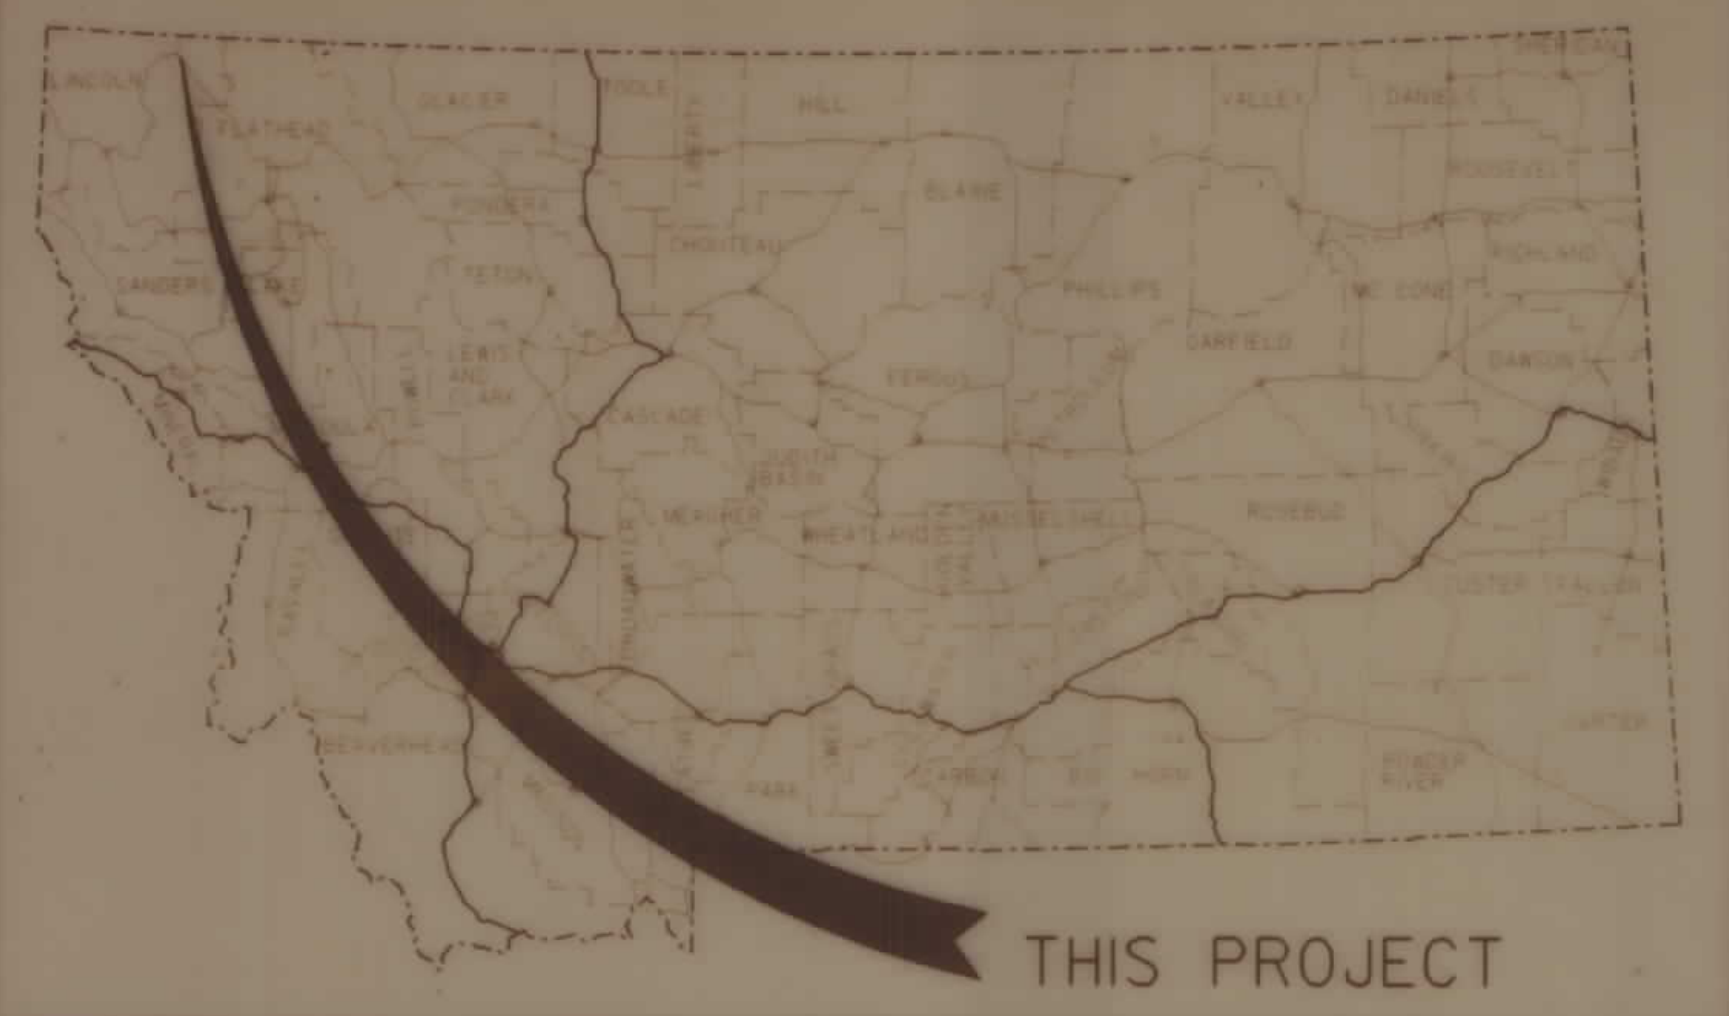

MONTANA
CADD

CONVENTIONAL SIGNS

- PROPOSED RIGHT OF WAY LINE
- EXISTING RIGHT OF WAY LINE
- RAILROAD RIGHT OF WAY LINE
- CENTERLINE (C) OR PROJECTED LINE
- STK'D CENTERLINE
- STATE & NATIONAL BORDER LINES
- CITY OR TOWN LIMITS LINE
- COUNTY, PARK OR FOREST BOUNDARY
- SECTION LINE
- RESERVATION LINE
- FULL ACCESS CONTROL
- LIMITED ACCESS CONTROL
- OWNERSHIP BOUNDARY
- PRESENT TRAVELED WAY (P.T.W.)
- FENCE LINE
- EXISTING GUARDRAIL
- PROPOSED GUARDRAIL
- GATE IN FENCE
- CATTLE GUARD: EXIST. - PROPOSED
- SECTION CORNER
- 1/4 SECTION CORNER
- CLOSING CORNER
- MEANDER CORNER
- CENTER OF SECTION
- POWER POLE IN PLACE
- TELEPHONE POLE IN PLACE
- TELEGRAPH POLE IN PLACE
- LIGHT POLE
- POLES TO BE MOVED
- PROPOSED CULVERT
- EXISTING CULVERT
- OUTLET DITCH
- INLET DITCH
- EXISTING DITCH
- CHANNEL CHANGES
- DITCH BLOCK
- RIPRAP
- BRIDGES
- RAILROADS
- PARCEL NUMBERS
- APPROACH: EXIST. - PROPOSED


3 6 9
2 5 8
1 4 7
MONTANA
CADD
DESIGNER/FILE SPECIFICATIONS

FHWA/DOH APPROVAL 6-23-93
MAP REVISED 3-23-95

ASSOCIATED PROJECT AGREEMENT NUMBER		RELATED PROJECTS	
R W & I.C.	ALL SAME	NH 5-4(15)177 F	
P. E.	" "		

THIS SHEET
SCALE: 1"=1500'
T. 36 N., R. 27 W.

SCALES
HORIZONTAL : 1 INCH = 30 FEET
REDUCED PRINTS APPROX. 1/2 ORIGINAL SCALE

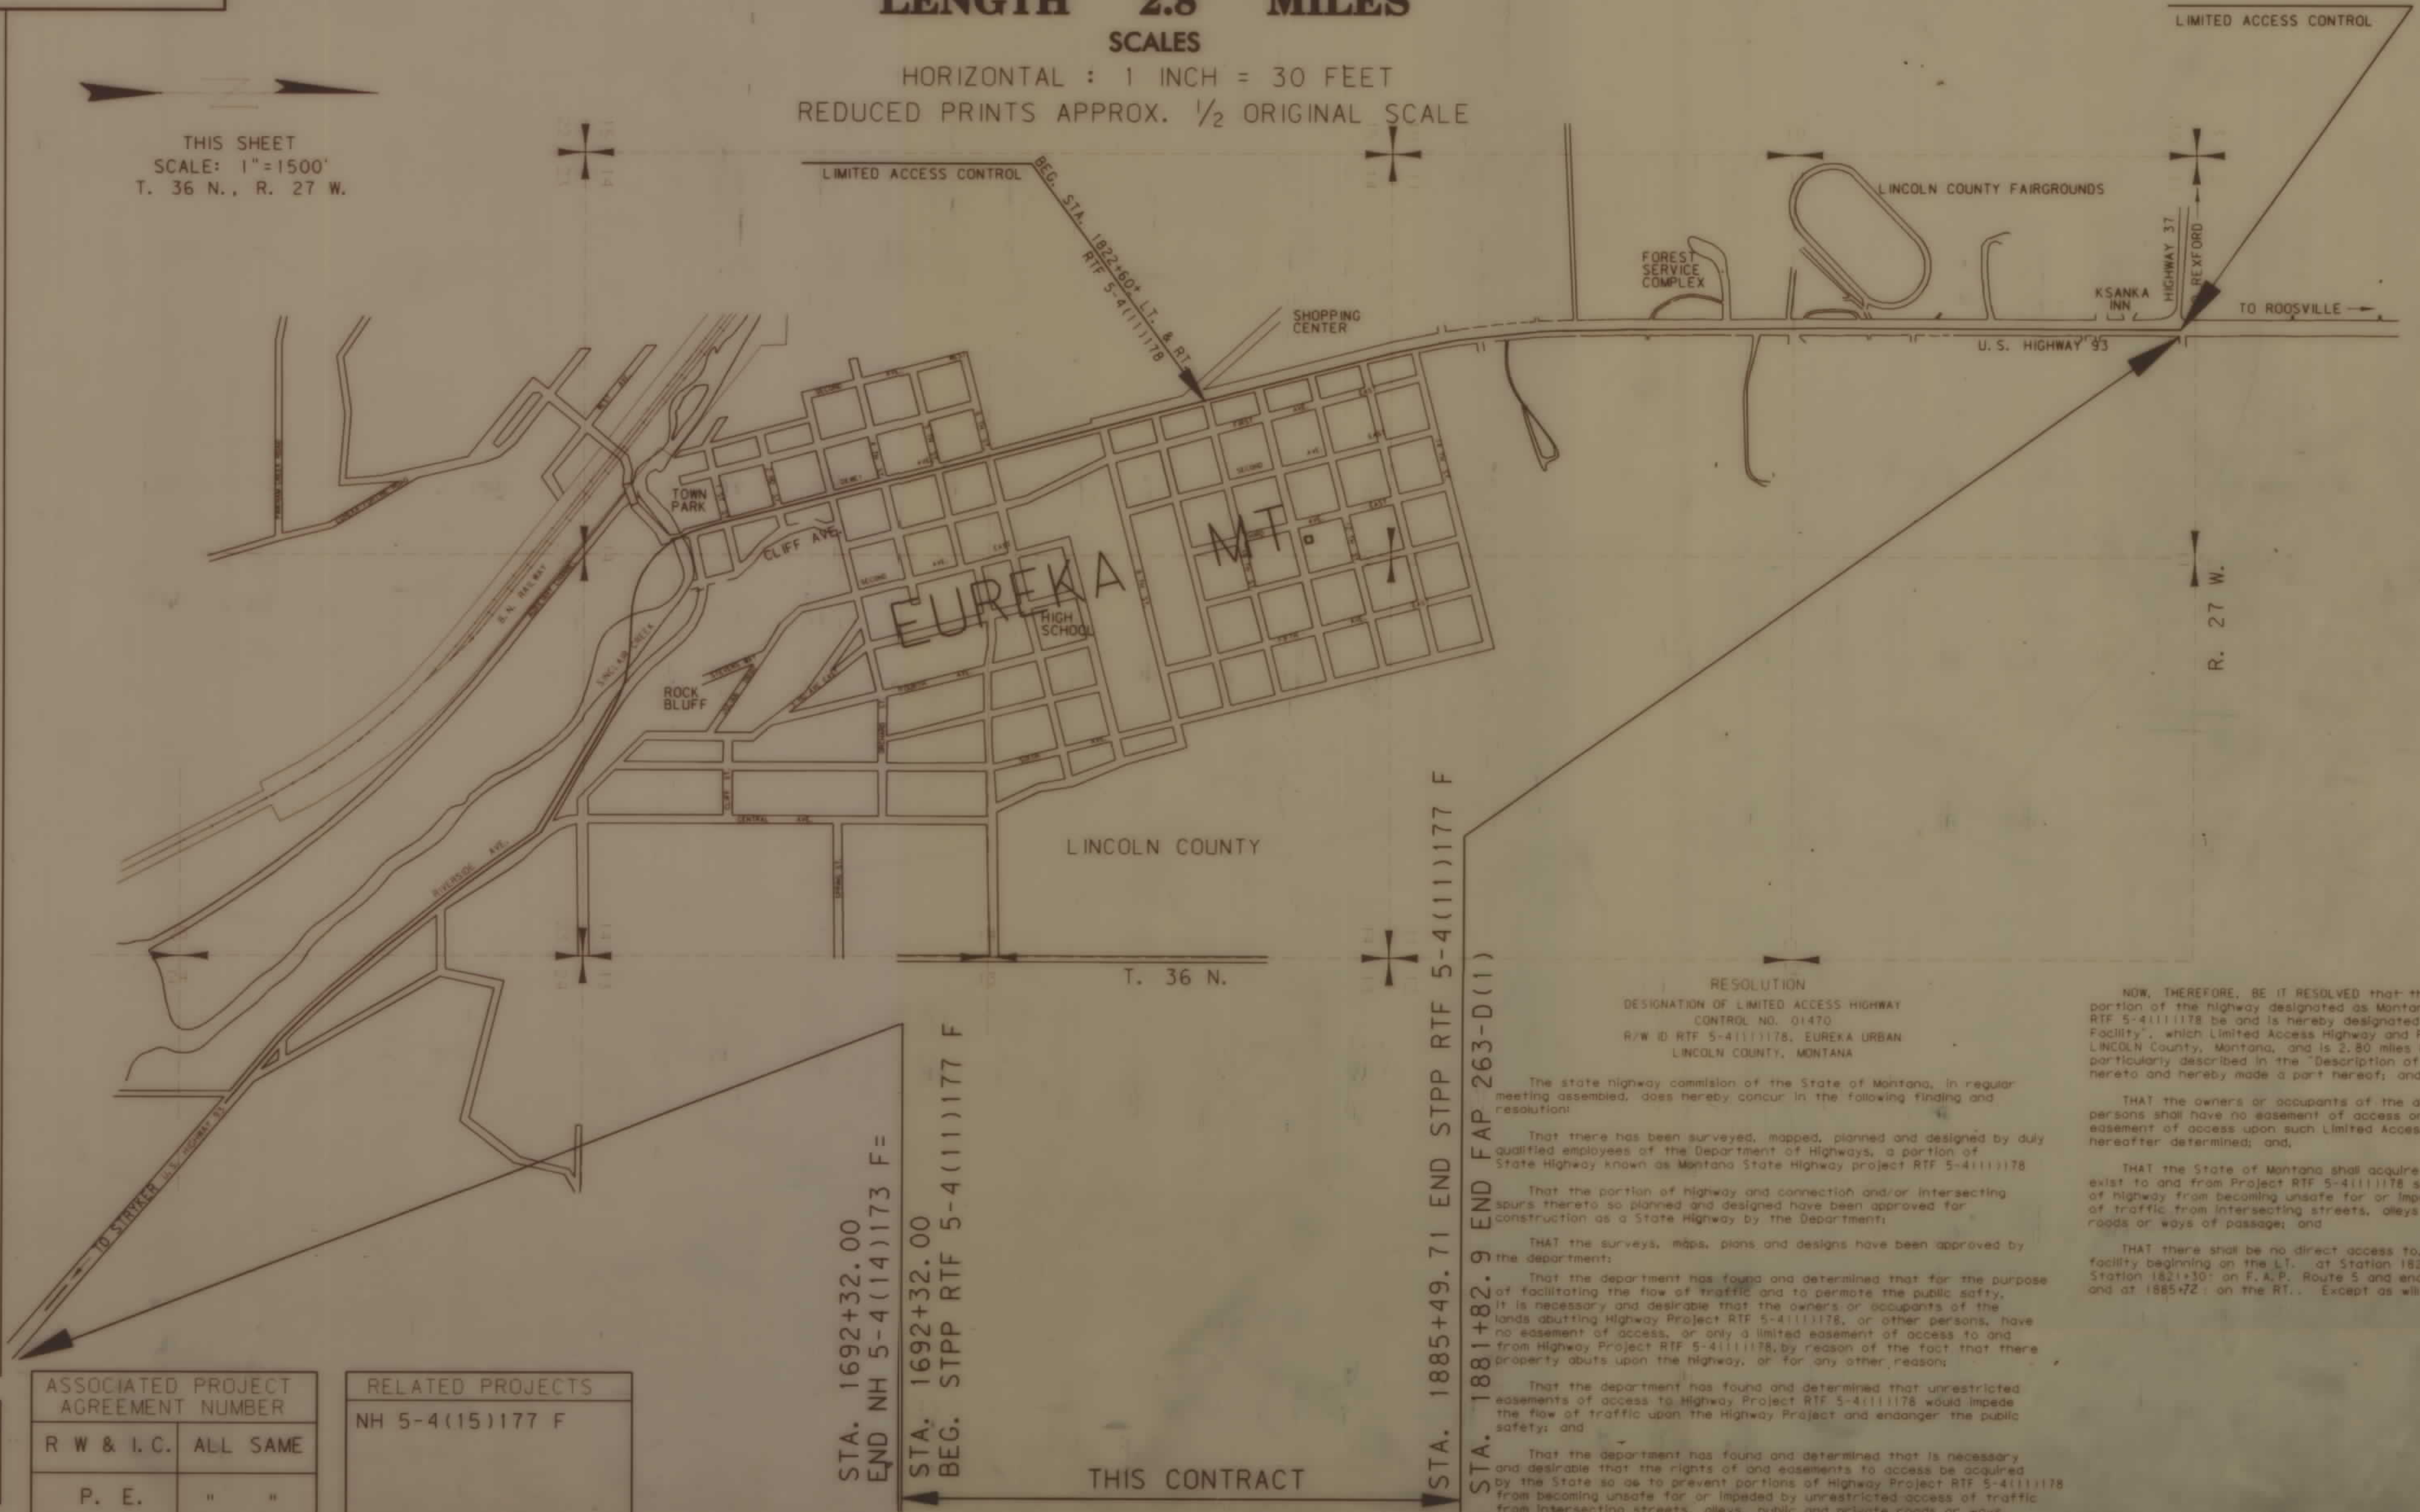

RESOLUTION
DESIGNATION OF LIMITED ACCESS HIGHWAY
CONTROL NO. 01470
R/W ID RTF 5-4(11)177 F, EUREKA URBAN
LINCOLN COUNTY, MONTANA

STA. 1885+49.71 END STPP RTF 5-4(11)177 F
STA. 1881+82.9 END FAP 263-D(1)

STA. 1692+32.00
END NH 5-4(14)173 F
STA. 1692+32.00
BEG. STPP RTF 5-4(11)177 F

THIS CONTRACT

NOW, THEREFORE, BE IT RESOLVED that the following described portion of the highway designated as Montana State Highway Project RTF 5-4(11)177 F be and is hereby designated a "Limited Access Highway Facility", which Limited Access Highway and Facility is located in LINCOLN County, Montana, and is 2.80 miles in length and is more particularly described in the "Description of Route" which is attached hereto and hereby made a part hereof; and,

THAT the owners or occupants of the abutting land and all other persons shall have no easement of access or any such a limited easement of access upon such Limited Access Highway as will be hereafter determined; and,

THAT the State of Montana shall acquire such rights of access as exist to and from Project RTF 5-4(11)177 F so as to prevent such portion of highway from becoming unsafe for or impeded by unrestricted access of traffic from intersecting streets, alleys and public or private roads or ways of passage; and

THAT there shall be no direct access to, from or across the highway facility beginning on the L.T. at Station 1822+60; and on the RT at Station 1821+50; on F.A.P. Route 5 and ending at Station 1884+00; L.T. and at 1885+42; on the RT. Except as will be hereafter determined.

PARCEL NO.	OWNERSHIPS	SHEET NO.
1	Harrell W. Jr. & Nancy M. Pluid	4
"U" 2	Purdy Ranch	5
3	Harrell W. Jr. & Nancy M. Pluid	5
4	Patrick J. & Diane Kearney	5
5	% Harry D. & Bertie M. Fowler	5
6	Ronald K. & Janet Wade	5
7	% Wayne W. & Lois A. Workman	5
8	Deleted	5
9	Deleted	5
10, 10a	George E. & Janet K. Roo	6
11	Thomas R. & Michael J. Cuffe	6

PARCEL NO.	OWNERSHIPS	SHEET NO.
12	Reva C. Shea	6
13	Alan & Rosetta West	6
14, 14a	Hazel Wegner Living Trust	7
15, 15a	% Robby D. & Carol J. Heinrichs	7
16	Laurene McRae	7
17	Gwendolyn E. Yoppe	7
18	Ida J. & Nancy L. Barreth	7
19	LeRoy R. & Teresa A. Morris	7
20	% Gary W. Pershall	7
21	Phil C. & Debra Schreiber	7
22	Timothy R. & Robin K. White	8
23	Deleted	8
24	LaVerne Haidle	9
25	Lincoln Electric Cooperative Inc.	9


PARCEL NO.	OWNERSHIPS	SHEET NO.
26	Lincoln County	9
27	Deleted	9
28	Eureka Town Pump	10
29	LaVerne L. Grob & David T. Munro	10
30	LaVerne Haidle	11
31	Eureka Tavern & Cafe	11
32	% Albinia Doyle	11
33	Carolyn M. Leonard	11
34	Darrell & Shelley Zauner	11
35	James A. & Betty Lou Peltier	11
36	Deleted	11
37	Rosemary Gwynn	11
38	Lynn Frost	11
39	First National Bank of Eureka	11
40	Richard Brown	11

PARCEL NO.	OWNERSHIPS	SHEET NO.
41	Duane J. & Maxine R. Meuli	11
42	% Gerald A. & Sandra S. Shumacher	12
43	Channel 4 T.V., Inc.	12
44	Kenneth W. & Elizabeth C. Vincent	12
45	% Jerry R. & William A. Bonner	12
46	Thomas W. & Penny K. Brookes	12
47	% William M. & Linda D. Hammond	12
48	Howard & Shirley A. Parsons	12
49	% Joseph T. Hall	12
50	James R. & Barbara K. Locke	12
51	% Michael T. & Jolene M. Workman	12
52	Michael T. & Jolene M. Workman	12
53	K.G. Corporation	12
54	Lincoln County Library	12


STATE	RIGHT OF WAY ID.	SHEET NO.	TOTAL SHEETS
MONTANA	STPP-RTF 5-4(11)177 F	2	22
EUREKA - URBAN			

PARCEL NO.	OWNERSHIPS	SHEET NO.
48	John J. & Alma L. Foss	12
49	Noush & Helen R. Richards	12
50	Noush & Helen R. Richards % Denny Phillips	12
51	Lawrence L. & Cheryl A. Cheek	12
52	Roman Catholic Bishop	12
53	Victor H. & Marie Peltier	12
54	Administration of Veteran's Affairs	13
55	% Michael F. & June J. O'Connor	13
56	First National Bank of Eureka	13
57	% Isabel Quesnell & Robert G. Murphy	13
58	Peggy Ann Renolds c/o Thomas M. & Patricia L. Kincheloe	13
59	Blanche Meeker, Joan Shirley, Fred King & Ken Vincent	13
60	Clara Belfe Dierman	13
61	Watkins Development Company	13

BEGIN PROJECT STPP-RTF 5-4(11)177 F
STA. 1736+50

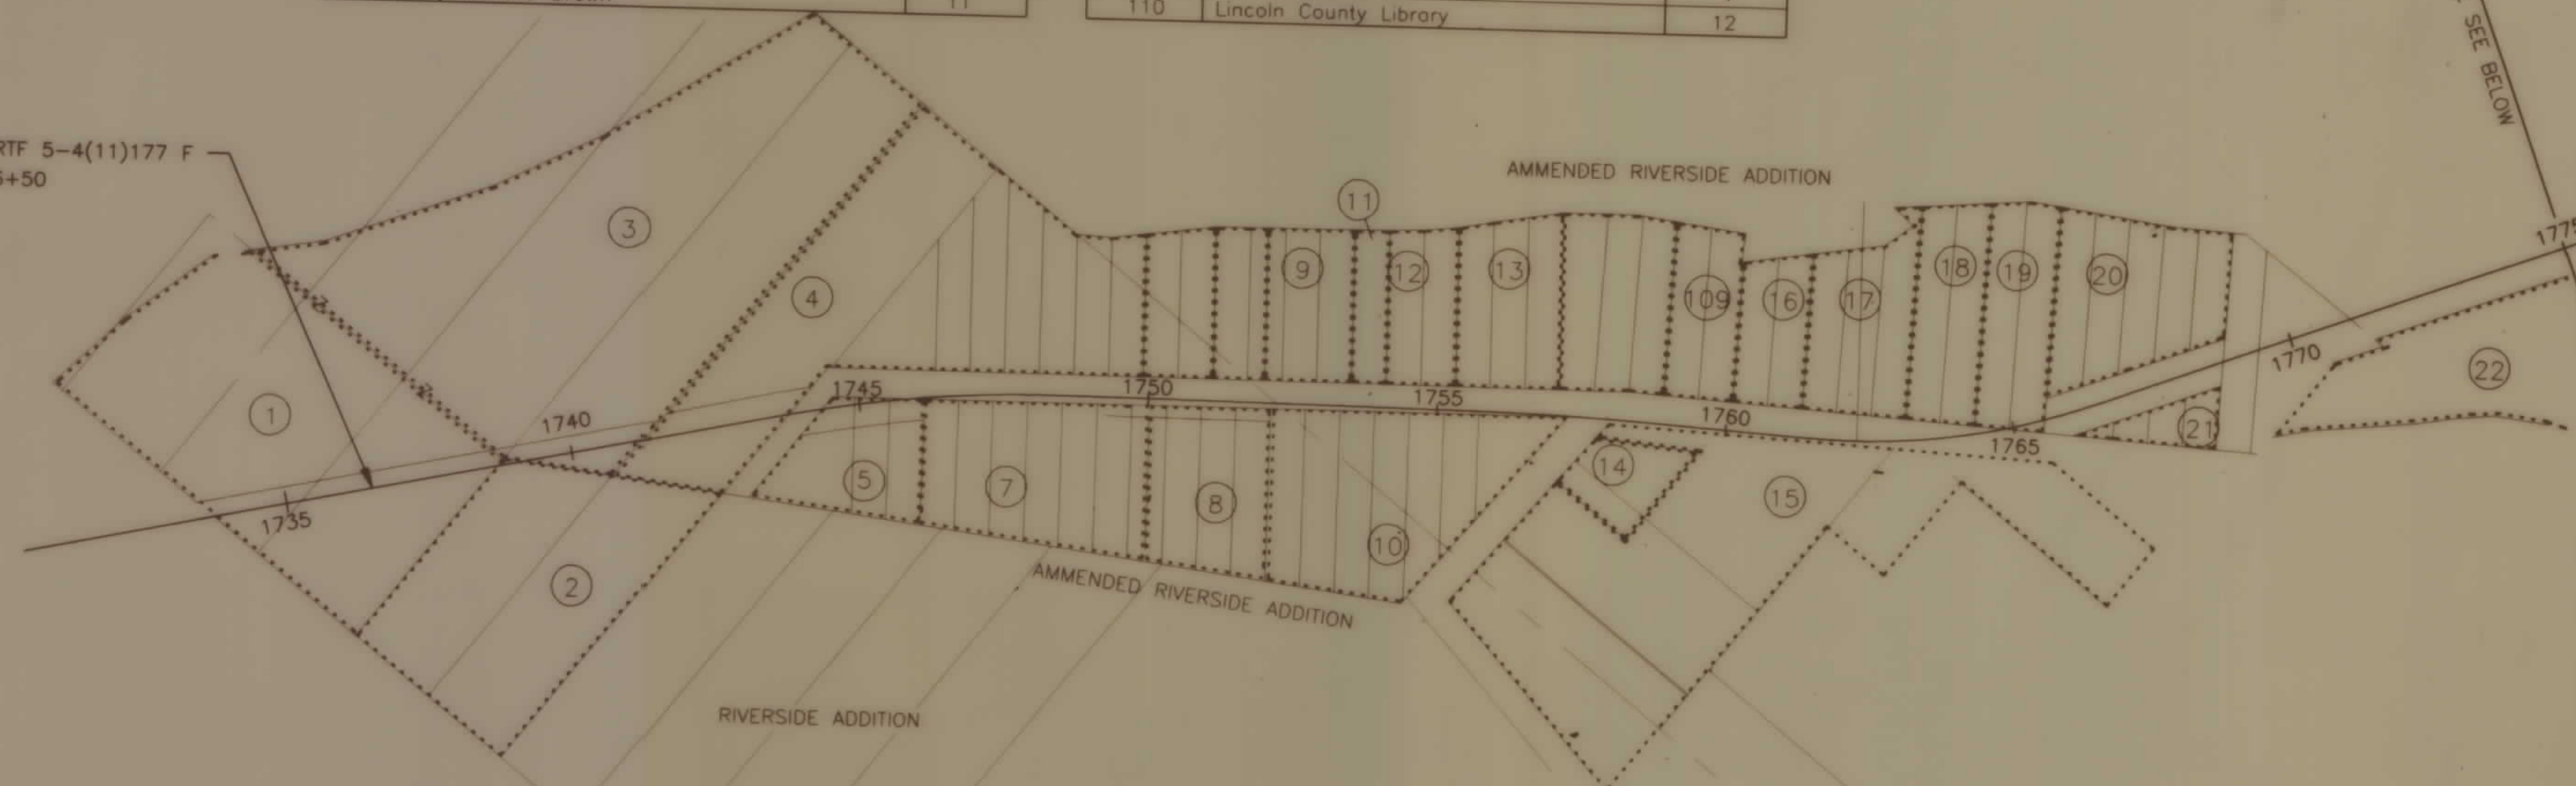

T. 36 N., R. 27 W.

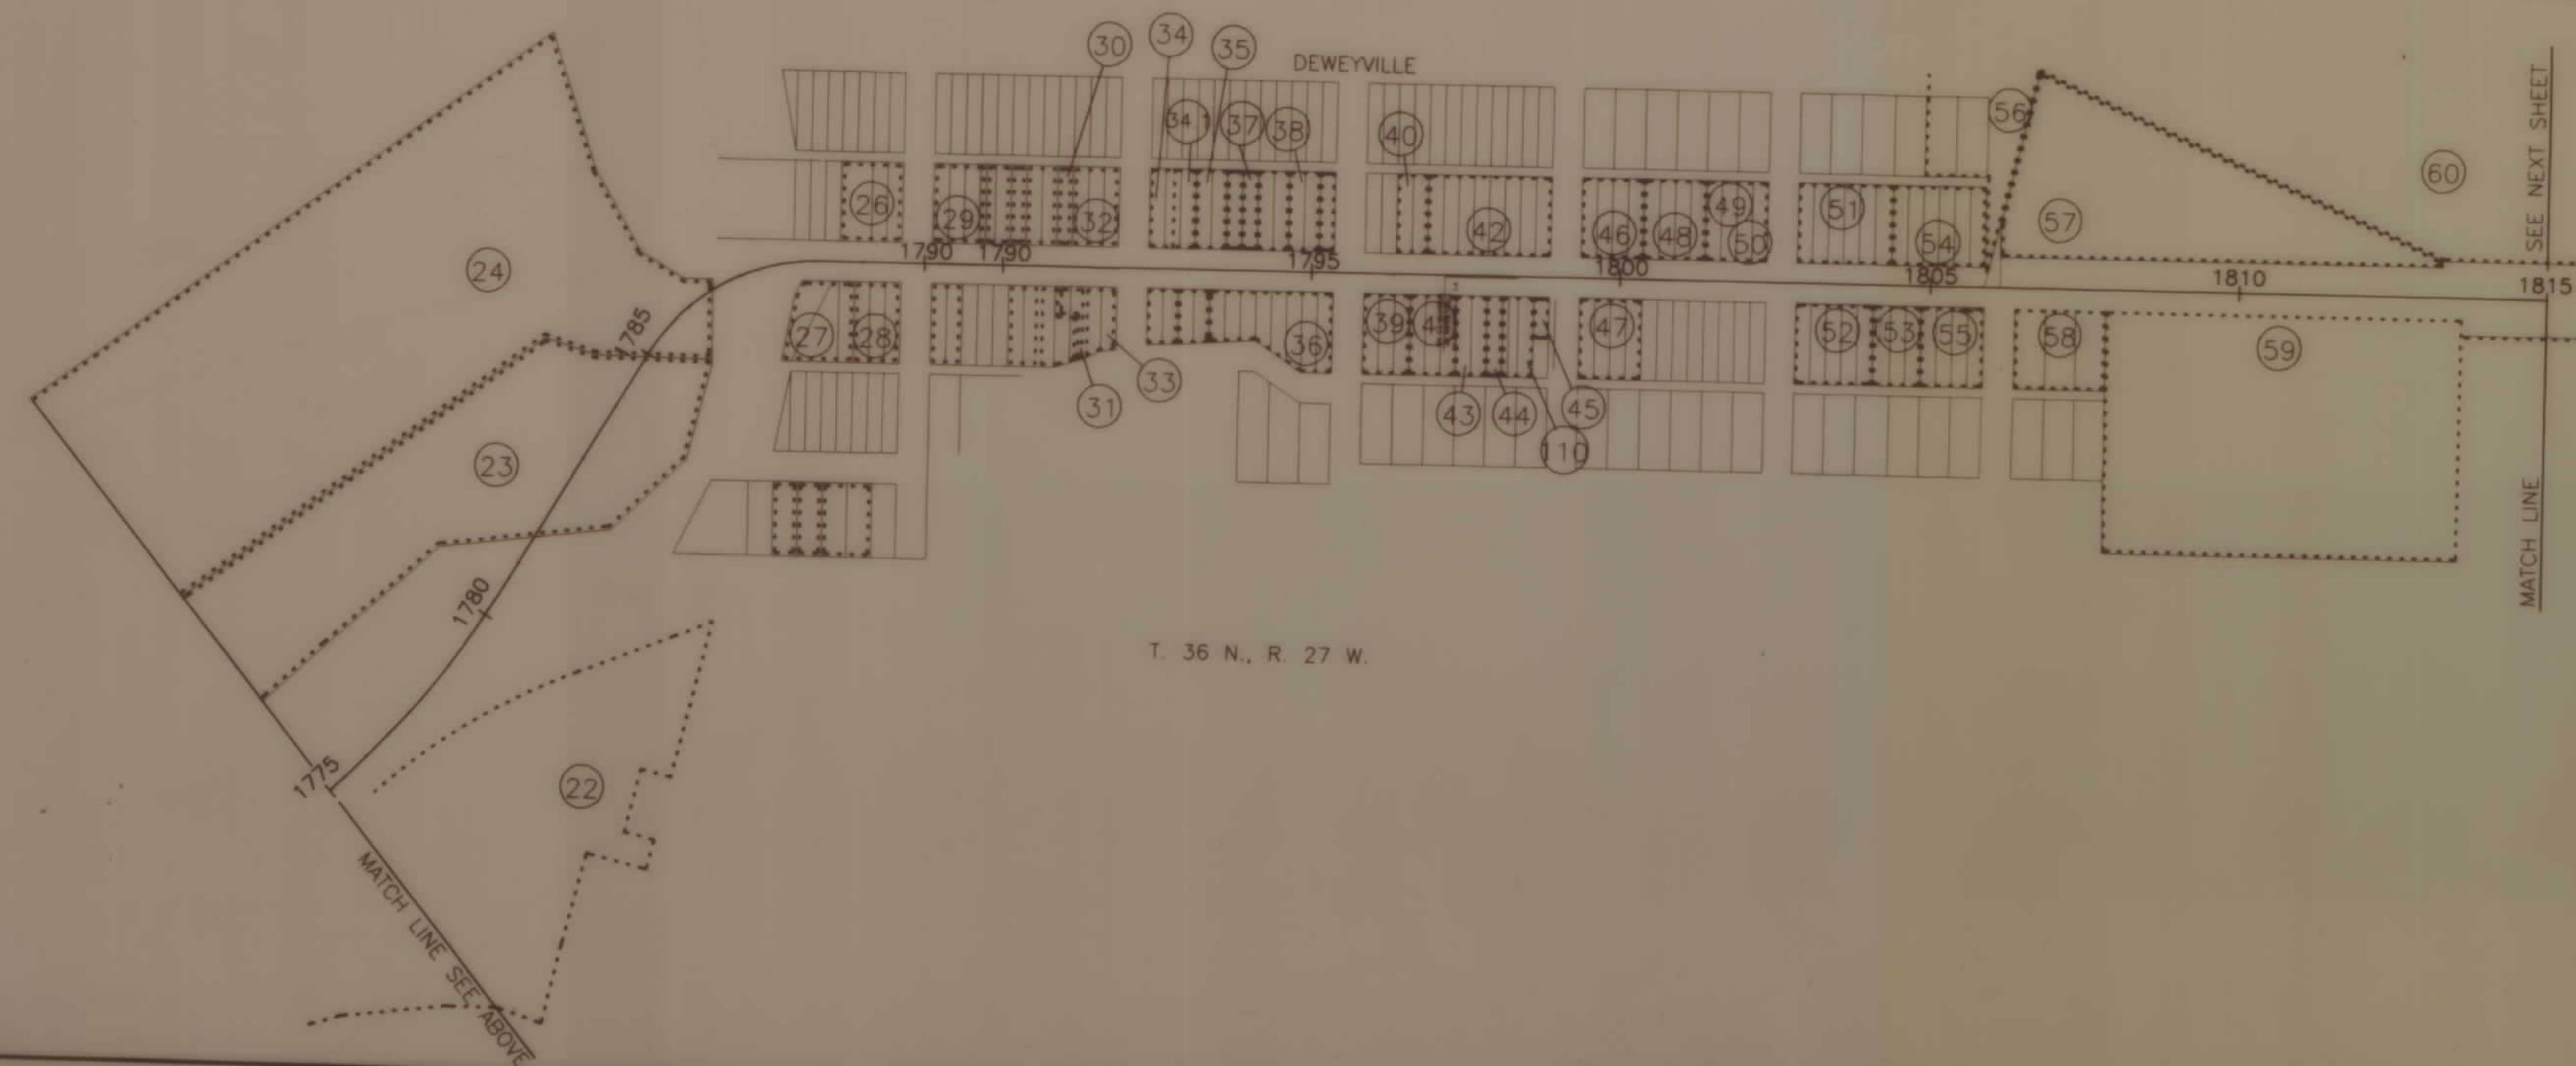


T. 36 N., R. 27 W.

PARCEL NO.	OWNERSHIPS	SHEET NO.
60	Ruby F. Hruby	13&14
61	Blance E. Meeker c/o	14
	Allen D. & Casmen P. Cunningham	
62	Holy Cross Lutheran Church	14
63&64	Walter J. & Carol S. Gibbons	14&15
65	David W. & Thoralee Mc Fadyean	14&15
66	Jack F. Stamper	15
67	Sta-Com Food & Drug Inc.	15
68	J.C. & Ivy Allen A.C.	15
69	Roger C. & Barbara I. Pitman	15
70	Jeffrey V. & Linda F. Arneson	15
71	Donald & Dorothy McFadyean	15
	%John T. Shay & Ernest A. Roo	
72	Glenn D. & Esther M. Enghusen	15
	% Wayne, Ingram & Barbara Renfro	
73	Ernest A. & Jean E. Roo	15&16
74	Leonard Dean & Deloris R. Evins	15&16
75	Tabacco Valley Investors c/o John P. Shay	16
76	John P. Shay & Steve L. Curtis c/o	16
	Patrick W. Micheal W. Stoken	

PARCEL NO.	OWNERSHIPS	SHEET NO.
77	Bert R. & Morlene Marchbanks	16
78	Dennis J. & Patricia L. Vanderberg	16
79	Congregation of Jehovah's Witnesses c/o	16
	Joseph W. Richard	
80	Donald G. & Bonnie June Carpenter c/o	16
	Ronald L. & Rebecca L. Smith	
81	Micheal F. & June J. O'Conner	16
82	Donald & Jo Ann Rosaen c/o	
	Thomas Shay	
"U"83	J. Logan & Carol J. Hurst	16&17
84	Ellery C. & Salley J. Steward	16
85	Thomas W. & Penny K. Brookes	17
86	Ethel A. & Timothy R. & Terry White	17
87	Hubert H. & Fern D. Wirtz	17
	% Montana Park Partners IV	
88	U.S.F.S.	17&18
89	Victor H. & M. Marie Peltier	17&18
90	Micheal M. & Patrick W. Stoken	18
91	Kendall G. & Margeret M. Wagner c/o	18
	David S. & Cherly L. Clarke	


PARCEL NO.	OWNERSHIPS	SHEET NO.
92	Arlene Spoklie c/o	18&19
	Gary & Jerry Ambrose	
93	Jack D. & Gail B. Graves c/o	19
	Mike & Pat Stoken	
"U"94	Aldida Company c/o Steve Stout	19
95	Lincoln County	19&20
96	Maxine P. Vredenberg	19
97	Northern Energy, Inc.	19&20
98	J.J. Smiley	20
99	Edward G. & Carol L. Carvey	20
100	John P. Shay c/o	20&21
	Larry J. & Karen Comstock	
101	Robert & Joan F. Luciano	20&21
"U"102	Ivan L. & Carie F. & Leslie H. &	20&21
	Kjos O'Neil	21
103	Dwight K. & Judy Field	21
104	Isabel Quesnell	21
105	John P. Shay	21
106	Micheal E. & Rhea Davis	21
107, 107a	Lilah O. Hagle	21
108	Deleted	
111	Deleted	

STATE	RIGHT OF WAY ID.	SHEET NO.	TOTAL SHEETS
MONTANA	STPP-RTF 5-4(11)177 F	3	22
EUREKA - URBAN			

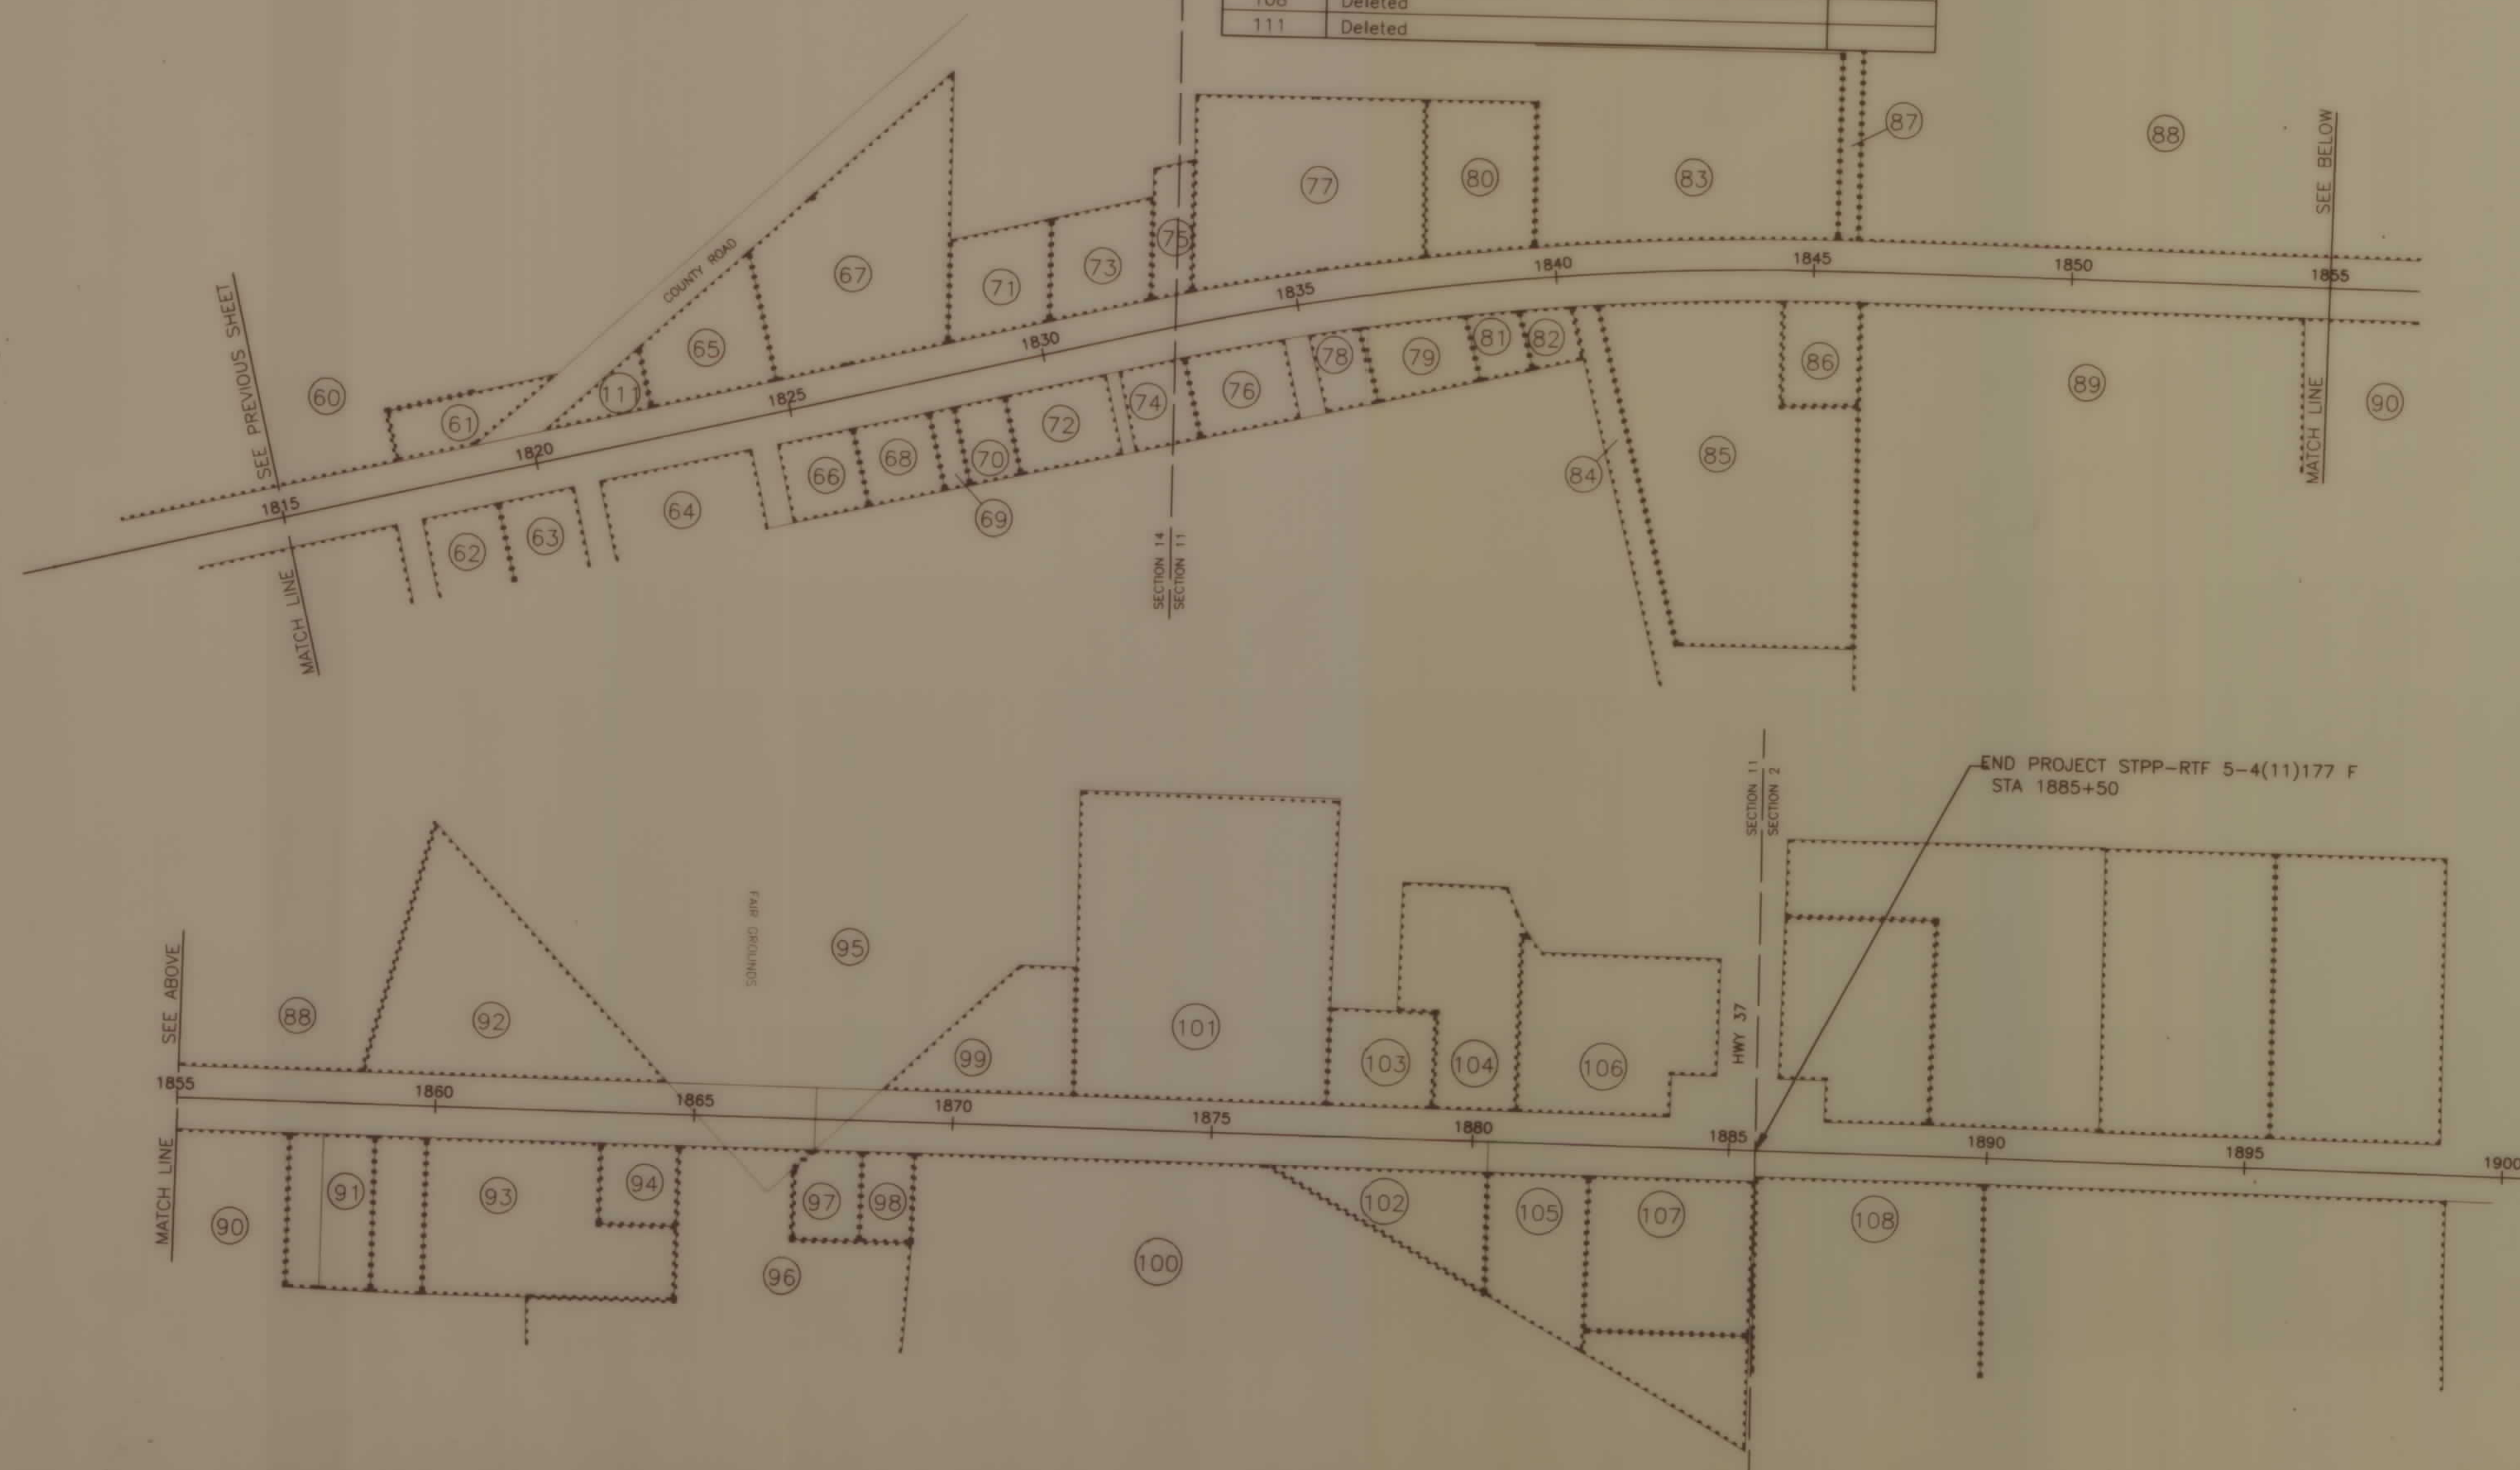

PARCEL	NAME	ADDRESS	TOTAL AREA	GROSS R/W AREA	EX. EASE. AREA	NET AREA	REMAINDER		CONST. PERMIT AREA
							LEFT	RIGHT	
2	Dale & Marie Purdy	Route #1 Box 6A, Eureka, MT 59917	-	25086 sq.ft.	5480 sq.ft.	19606 sq.ft.			
4	Patrick J. & Diane Kearney c/o		128802 sq.ft.	40254 sq.ft.	24197 sq.ft.	16057 sq.ft.	83630 sq.ft.	4918 sq.ft.	18145 sq.ft.
5	Harry D. & Bertie M. Fowler	P.O. Box 488, Eureka, MT 59917							
5	Ronald K. & Janet Wade c/o		46539 sq.ft.	11440 sq.ft.	9327 sq.ft.	2113 sq.ft.		35099 sq.ft.	825 sq.ft.
6	Wayne W. & Lois A. Workman	P.O. Box 632, Eureka, MT 59917							
6	Deleted								
7	Jerry & Betty Patetzick	P.O. Box 1520, Trout Creek, MT 59874	SEE	NEXT	SHEET				

STATE	RIGHT OF WAY ID.	SHEET NO.	TOTAL SHEETS
MONTANA	STPP-RTF 5-4(11)177 F	5	22
EUREKA - URBAN			

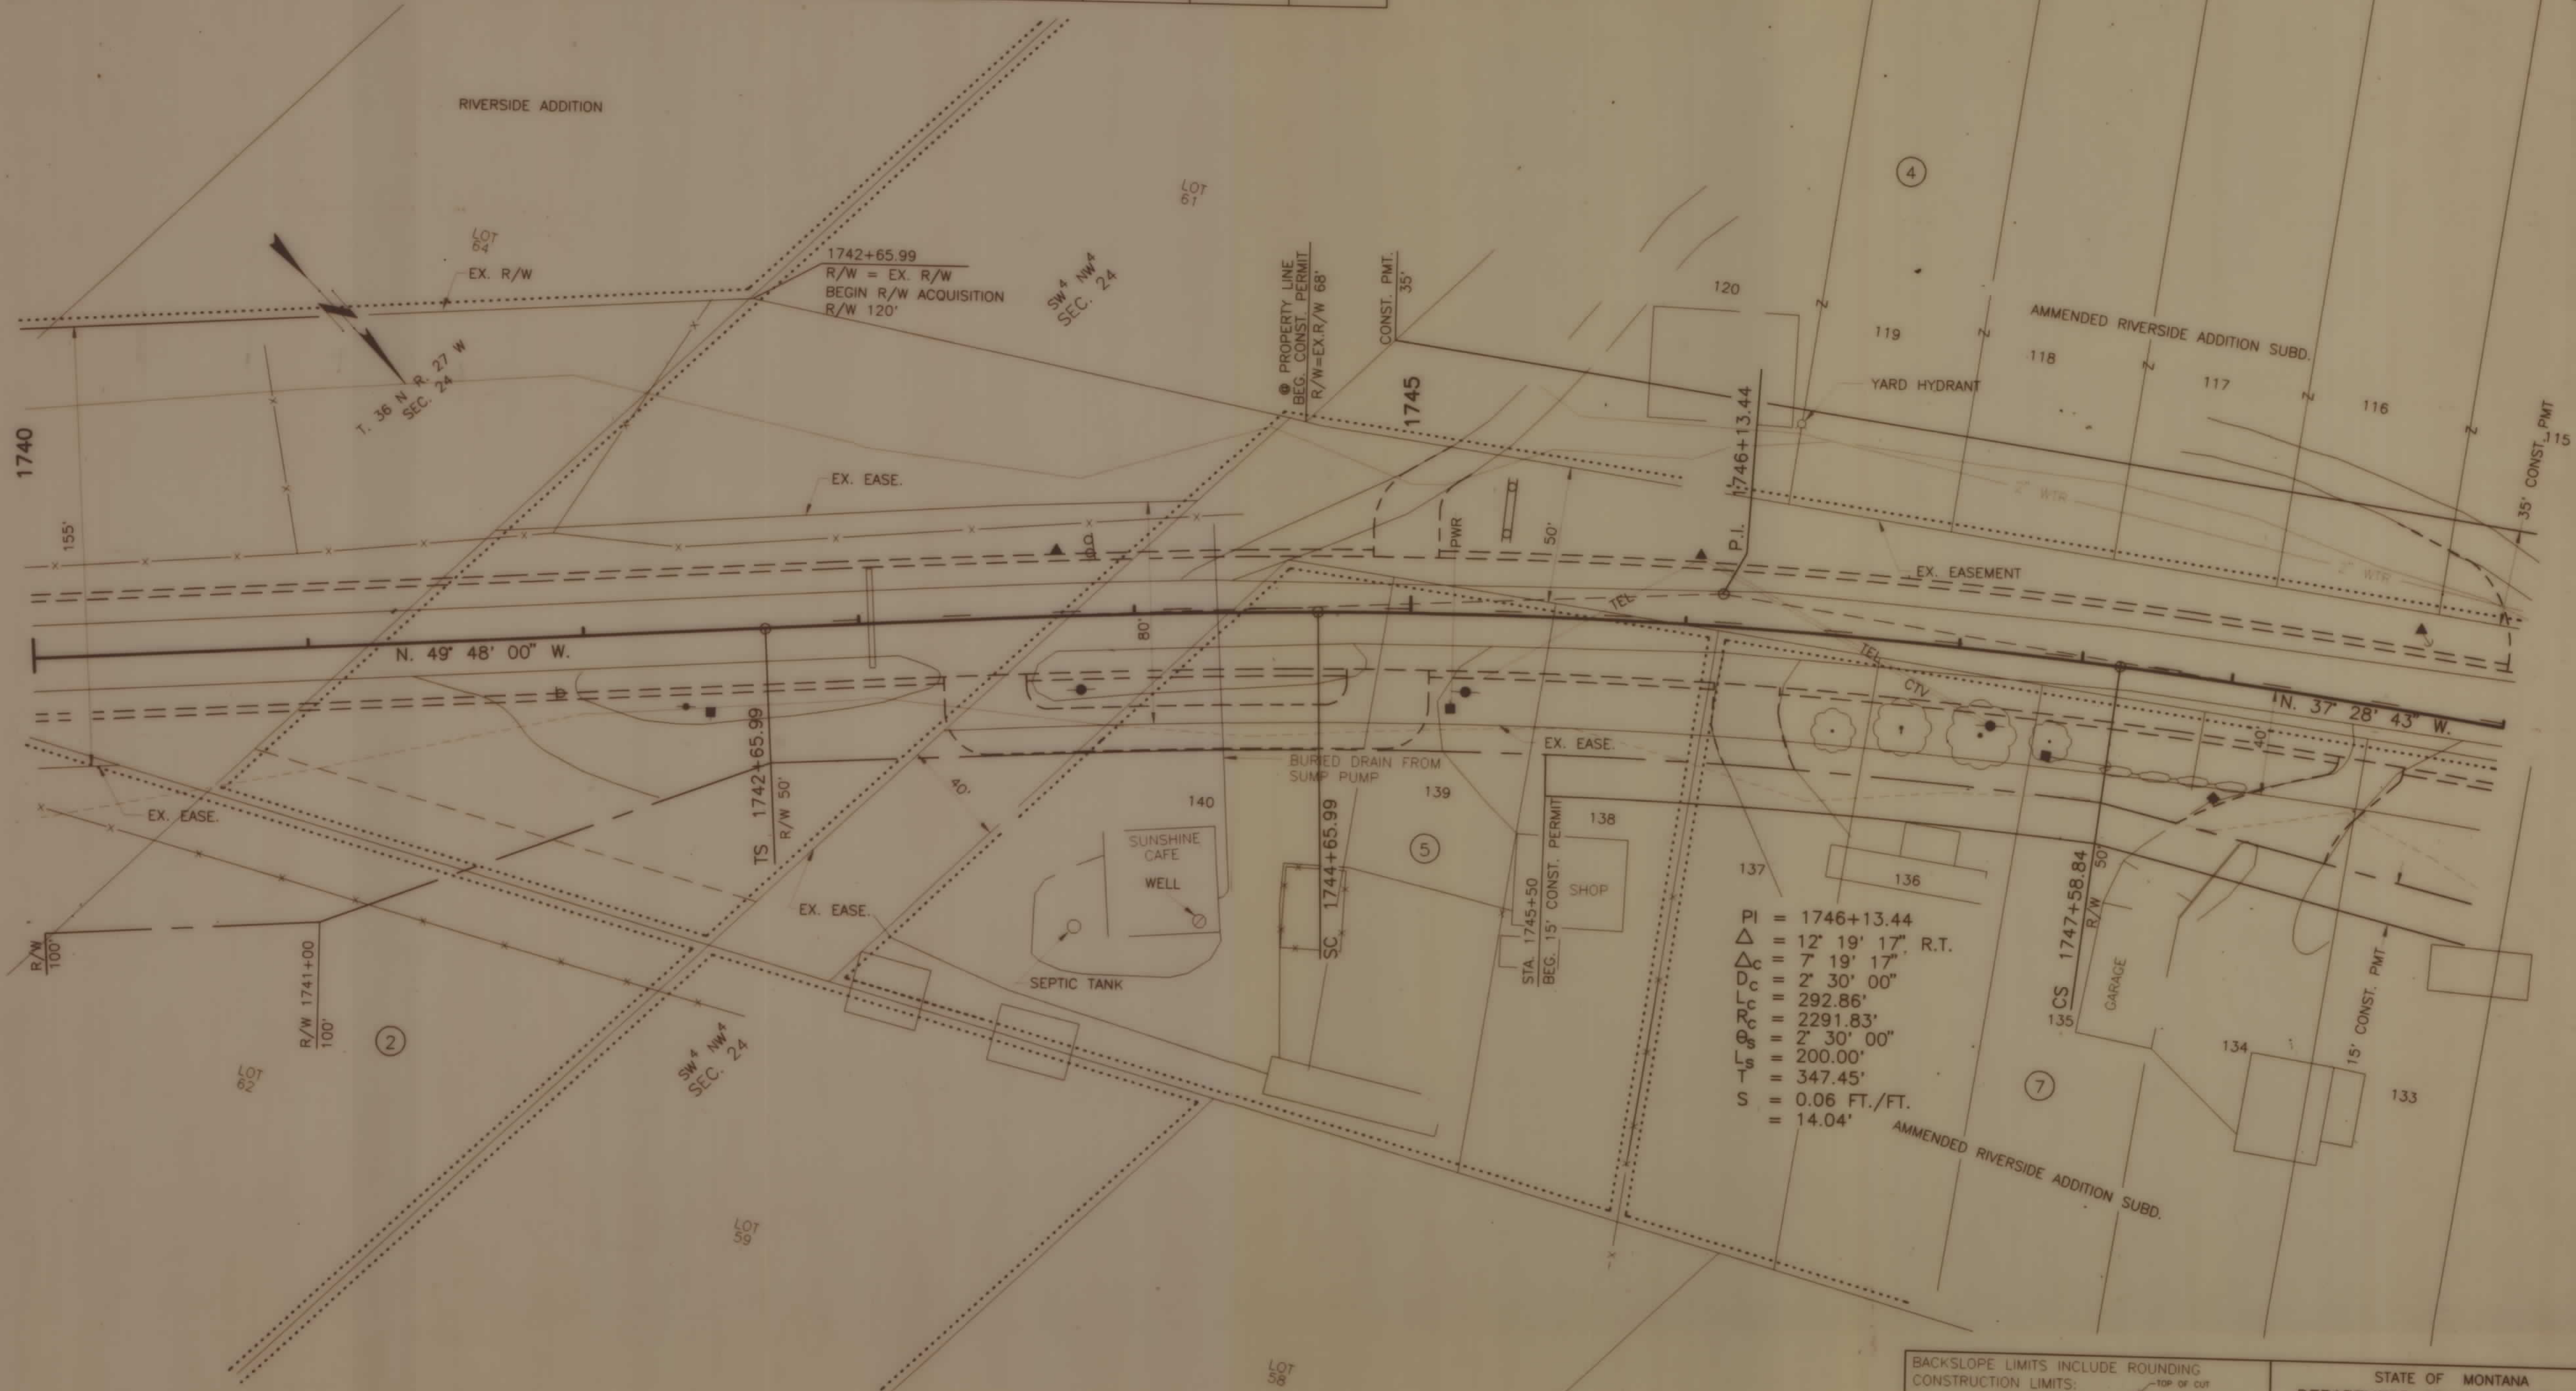

BACKSLOPE LIMITS INCLUDE ROUNDING
 CONSTRUCTION LIMITS:
 CUT SECTION
 TOE OF FILL
 FHWA/DOH APPROVAL 6-23-93
 MAP REVISED 3-23-95

STATE OF MONTANA
 DEPARTMENT OF TRANSPORTATION
 DIVISION OF HIGHWAYS
 RIGHT OF WAY PLANS
 LINCOLN COUNTY

PARCEL	NAME	ADDRESS	TOTAL AREA	GROSS R/W AREA	EX. EASE AREA	NET AREA	REMAINDER		CONST. PERMIT AREA	EASE. AREA
							LEFT	RIGHT		
6	Deleted									
7	Mark J. Kok & Kristin J. Bergstrom-Kok	P.O. Box 515, Trego, MT 59934	95188 sq.ft.	18472 sq.ft.	10597 sq.ft.	7875 sq.ft.		78894 sq.ft.	5850 sq.ft.	
8	Craig D. Eaton & Wendy M. Eaton	P.O. Box 564, Eureka, MT 59917	59614 sq.ft.	12586 sq.ft.	4208 sq.ft.	8378 sq.ft.		47028 sq.ft.	3150 sq.ft.	
9	Danny Espinoza & Rosalia Adauto	P.O. Box 1477, Eureka, MT 59917							3000 sq.ft.	
10	George E. & Janet K. Rao	P.O. Box J, Eureka, MT 59917	120412 sq.ft.	31527 sq.ft.	10132 sq.ft.	21395 sq.ft.		88885 sq.ft.	5760 sq.ft.	6750 sq.ft.
10.a	George E. & Janet K. Rao	P.O. Box J, Eureka, MT 59917								8040 sq.ft.
11	Thomas R. & Michael J. Cuffe	398 Sheldon Lane, Libby, MT 59923							1200 sq.ft.	
12	Danny Espinoza & Rosalia Adauto	P.O. Box 1477, Eureka, MT 59917							2400 sq.ft.	
13	Alan & Rosetta West	RL 1 Box 3A, Eureka, MT 59917							2400 sq.ft.	
14	Hazel Wenger Living Trust c/o			SEE	NEXT	SHEET				
14.a	Robby D. & Carol J. Heinrichs	P.O. Box 59, Eureka, MT 59917								190 sq.ft.
15.a	Robby D. & Carol J. Heinrichs	P.O. Box 59, Eureka, MT 59917								1640 sq.ft.
15.a	Laurene McRae	26 Mountain View Drive, Eureka, MT. 59917								

STATE	RIGHT OF WAY ID.	SHEET NO.	TOTAL SHEETS
MONTANA	STPP-RTF 5-4(11)177 F	6	22

EUREKA - URBAN



H:\DWG\5190248\5190248.DWG -- 03/24/95 at 08:50 Plot scale 1=30


STPP-RTF 5-4(11)177 F SHT 6 of 22

PARCEL	NAME	ADDRESS	TOTAL AREA	GROSS R/W AREA	EX. EASE AREA	NET AREA	REMAINDER		CONST. PERMIT AREA
							LEFT	RIGHT	
24	Lincoln County	512 California Ave., Libby, MT. 59923	264279 sq.ft.	19917 sq.ft.		19917 sq.ft.	243623 sq.ft.	739 sq.ft.*	
26	Deleted								
27	Eureka Town Pump	600 S. Main St., Butte, MT 59701							2049 sq. ft.
28	LaVerne L. Grob & David T. Munro	P.O. Box 522, Eureka, MT 59917							750 sq. ft.

* Remainder Purchased With State Funds



STATE	RIGHT OF WAY ID.	SHEET NO.	TOTAL SHEETS
MONTANA	STPP-RTF 5-4(11)177 F	10	22

EUREKA - URBAN

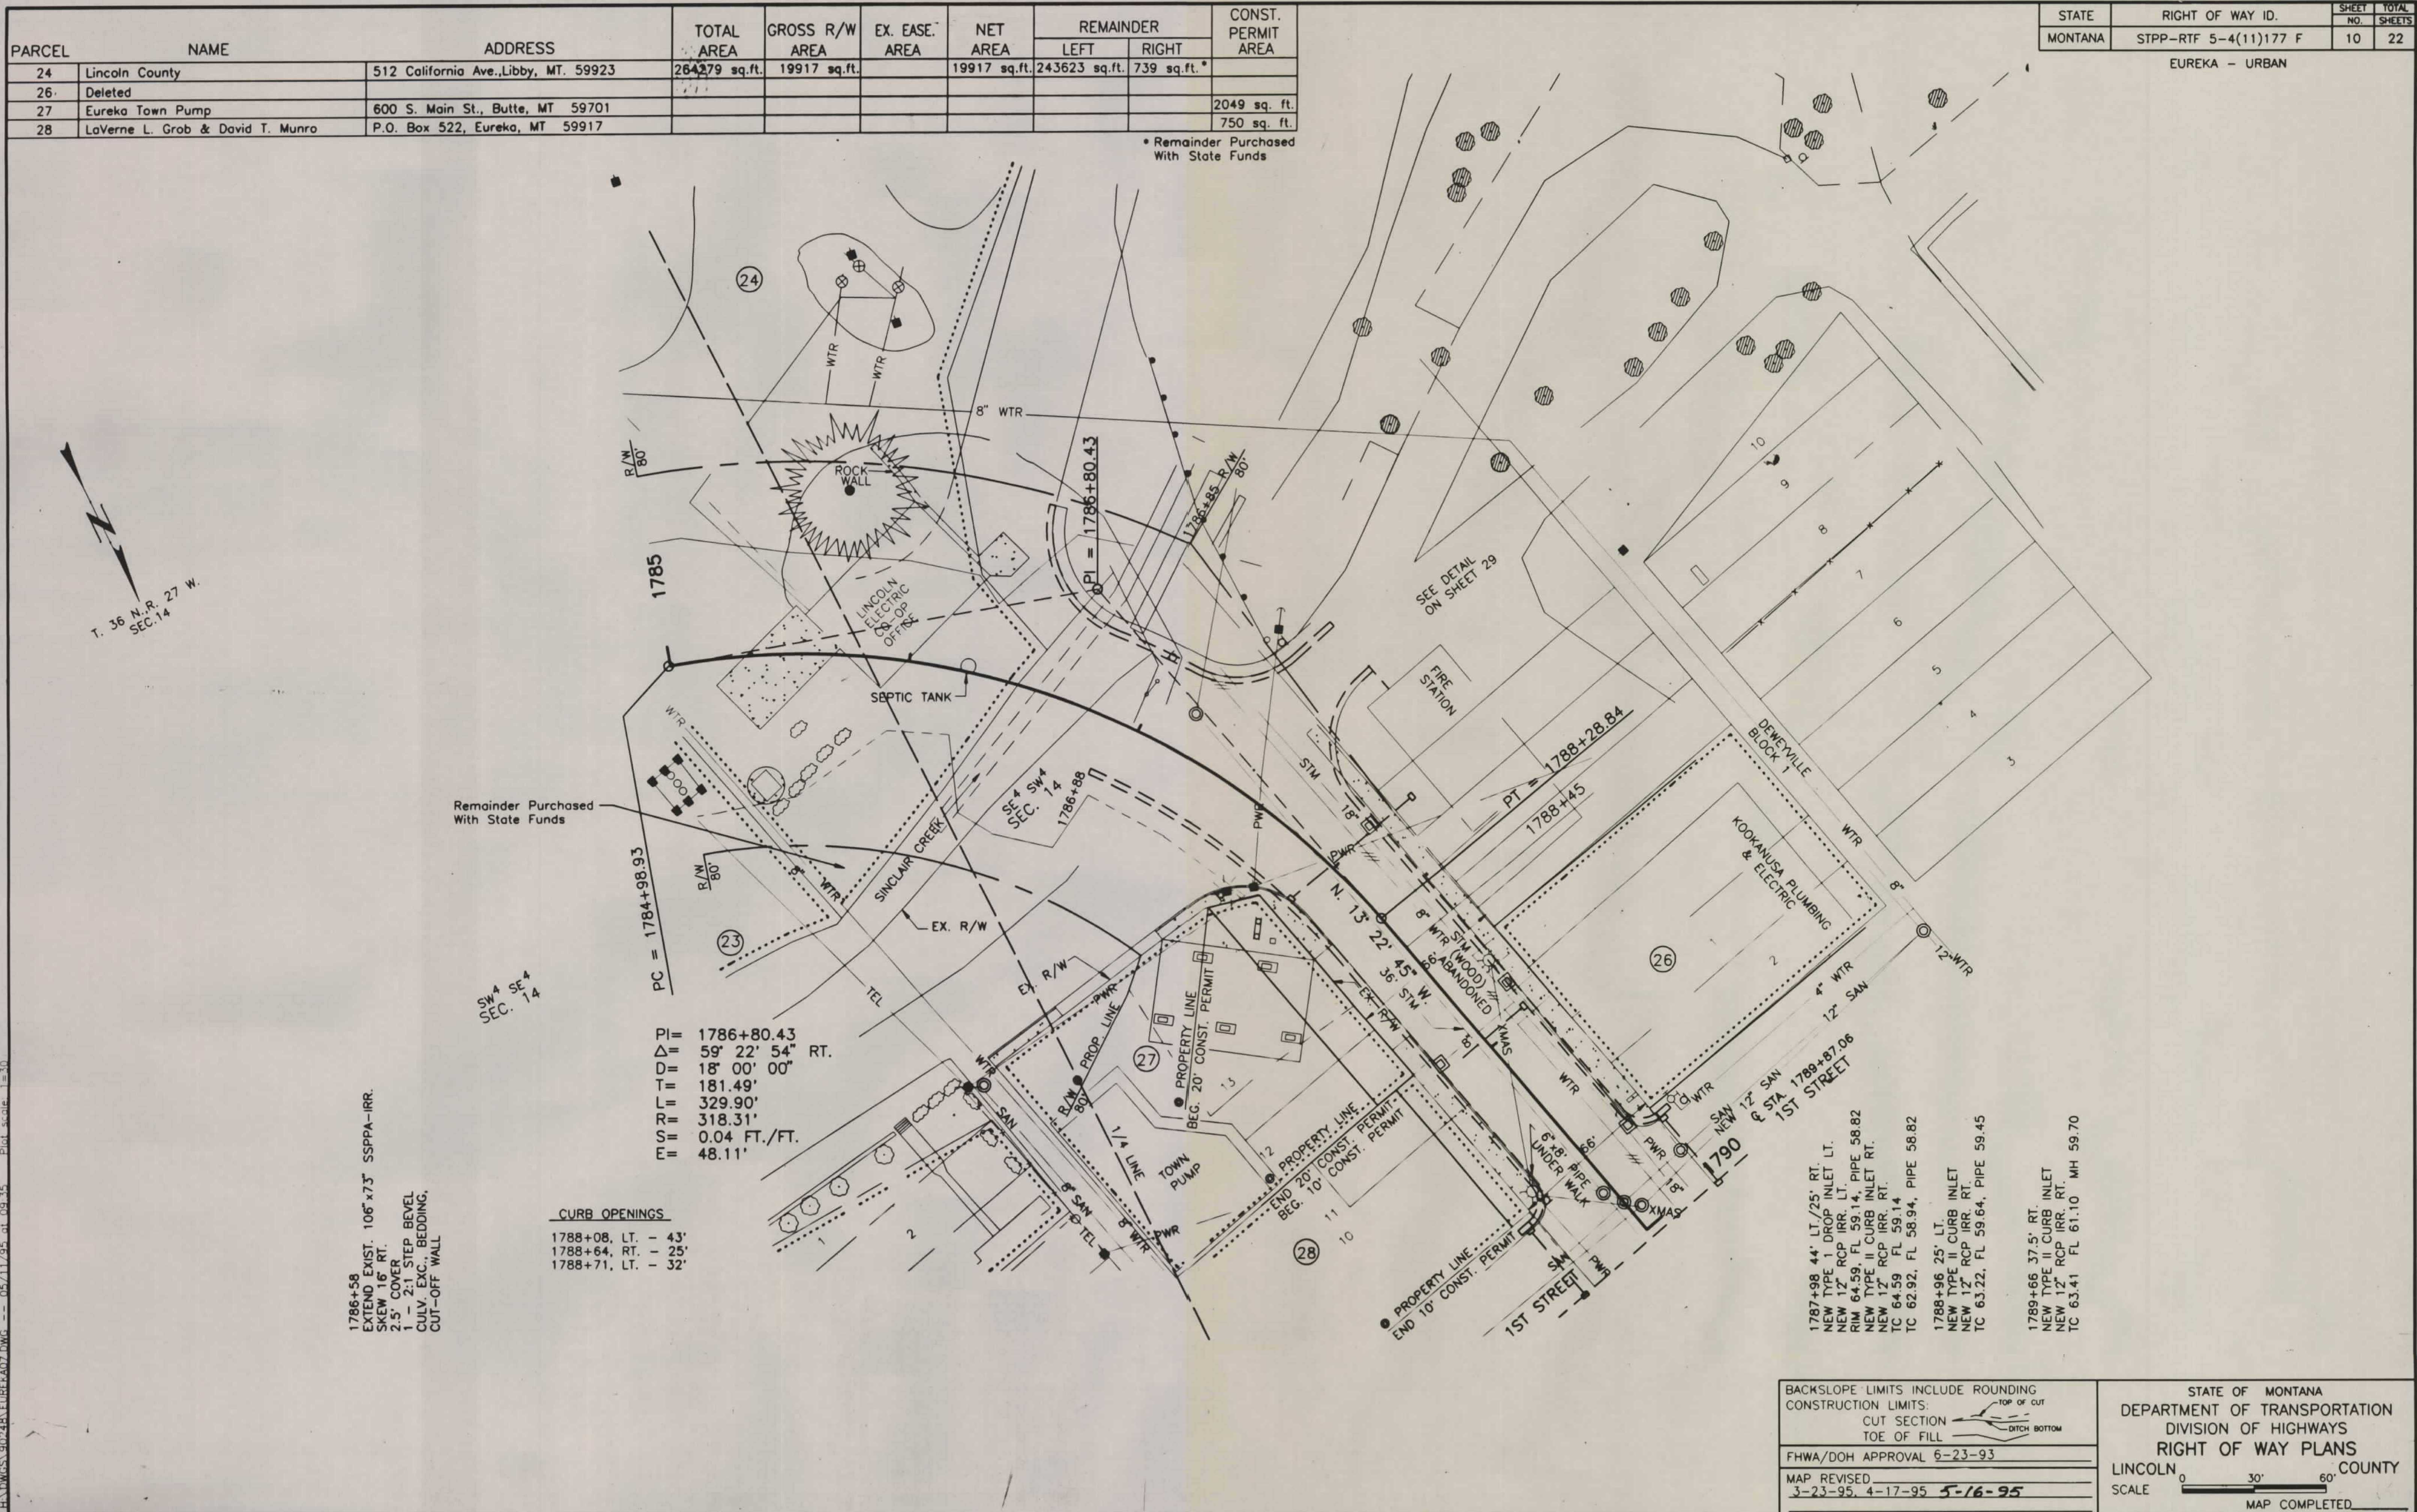

PARCEL	NAME	ADDRESS	TOTAL AREA	GROSS R/W AREA	EX. EASE AREA	NET AREA	REMAINDER		CONST. PERMIT AREA
							LEFT	RIGHT	
29	Laverne Haidle	P.O. Box 580, Eureka, MT. 59917							875 sq.ft.
	% J.W. & E. Jeannette Hammock								
30	Eureka Tavern & Cafe c/o Bradley D. Schoepf	586 North Meridian, Kellsell, MT. 59901							250 sq.ft.
31	Carolyn M. Leonard	P.O. Box 772, Eureka, MT. 59917							425 sq.ft.
32	Darrel & Shelley Zeuner	P.O. Box 1110, Eureka, MT. 59917							750 sq.ft.
33	James A. & Betty Lou Pettier	P.O. Box M, Eureka, MT. 59917							500 sq.ft.
34	Rosemary Gwynn	P.O. Box 1216, Eureka, MT. 59917							385 sq.ft.
34.1	Rosemary Gwynn	P.O. Box 1216, Eureka, MT. 59917							385 sq.ft.
35	Lynn Frost	P.O. Box 526, Eureka, MT. 59917							500 sq.ft.
36	First National Bank of Eureka	P.O. Box 326, Eureka, MT. 59917							2000 sq.ft.
37	Richard Brown	P.O. Box 825, Eureka, MT. 59917							163 sq.ft.
38	Leticia Santiago	P.O. Box 1697, Eureka, MT. 59917							410 sq.ft.
	Gerold A. & Sandra S. Schumacher	P.O. Box 1075, Eureka, MT. 59917							
39	Channel 4 T.V., Inc.	P.O. Box 648, Eureka, MT. 59917		SEE	NEXT	SHEET			

STATE	RIGHT OF WAY ID.	SHEET NO.	TOTAL SHEETS
MONTANA	STPP-RTF 5-4(11)177 F	11	22
EUREKA - URBAN			

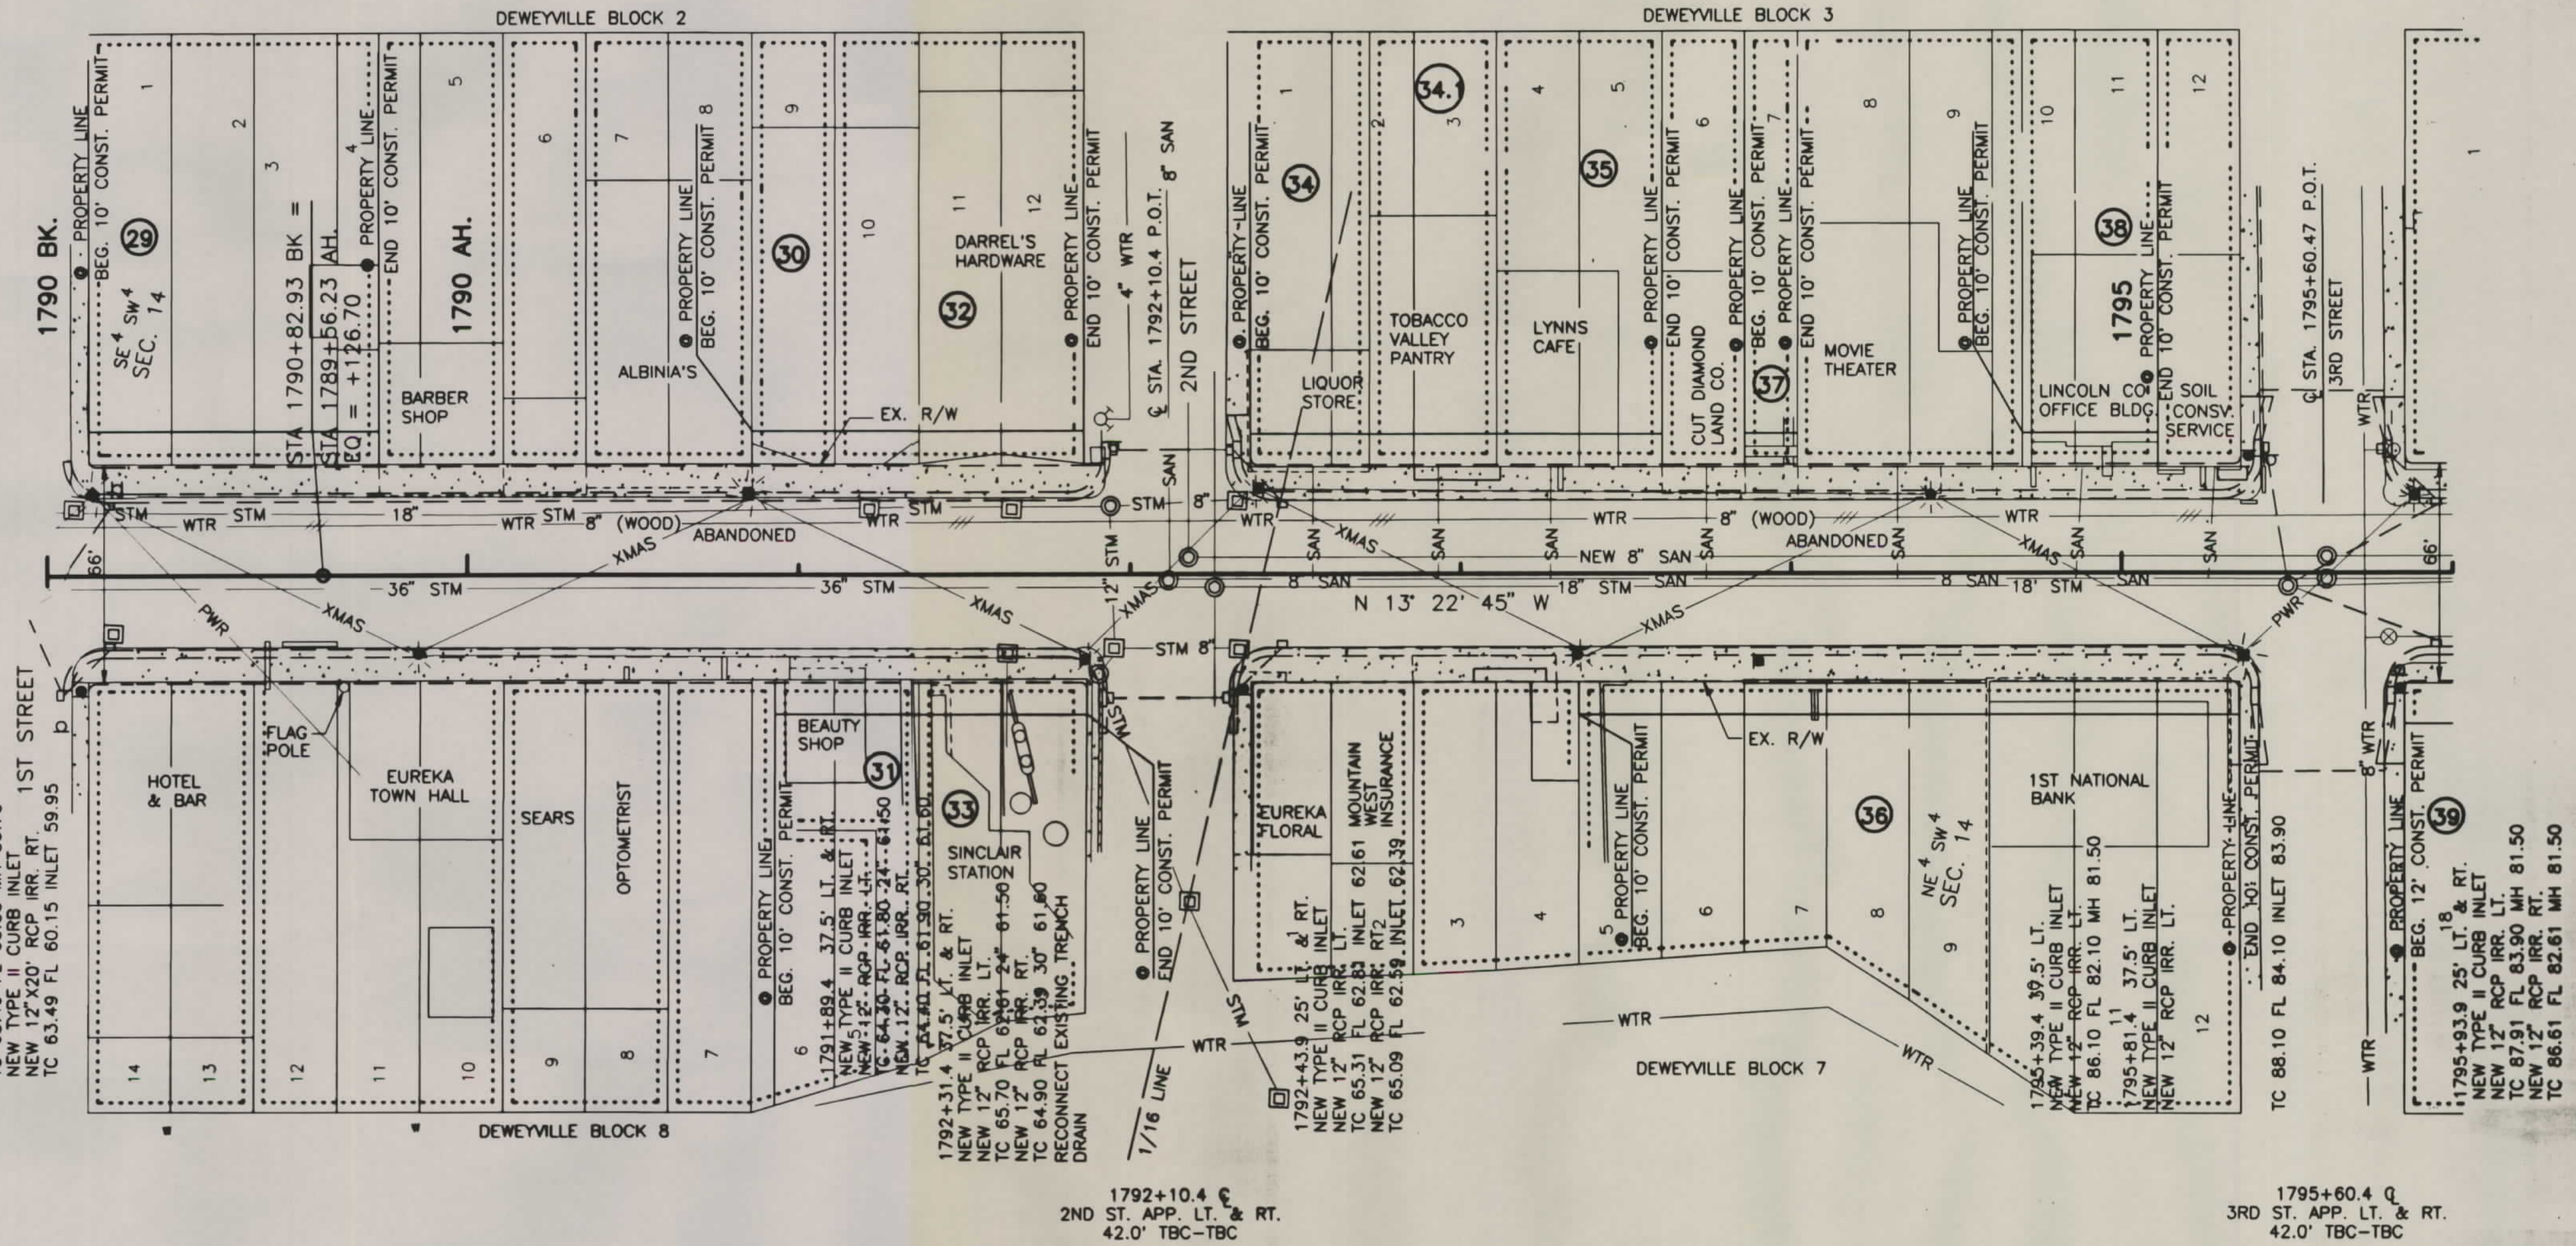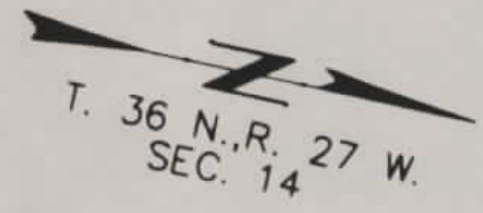

1790+04 37.5' RT.
NEW TYPE II CURB INLET
NEW 12"x22" RCP IRR. RT.
TC 63.15 FL 59.95 MH 59.70

1790+19 25' LT. & RT.
NEW TYPE II CURB INLET
NEW 12"x36" RCP IRR. LT.
TC 63.49 FL 60.00 MH 59.70
NEW TYPE II CURB INLET
NEW 12"x20" RCP IRR. RT.
TC 63.49 FL 60.15 INLET 59.95

1792+31.4 37.5' LT. & RT.
NEW TYPE II CURB INLET
NEW 12" RCP IRR. LT.
TC 65.70 FL 61.50 MH 61.50
NEW 12" RCP IRR. RT.
TC 64.90 FL 61.39 MH 61.60
RECONNECT EXISTING TRENCH DRAIN

1792+10.4 C
2ND ST. APP. LT. & RT.
42.0' TBC-TBC

1795+39.4 39.5' LT.
NEW TYPE II CURB INLET
NEW 12" RCP IRR. LT.
TC 86.10 FL 82.10 MH 81.50
NEW TYPE II CURB INLET
NEW 12" RCP IRR. LT.
TC 87.91 FL 83.90 MH 81.50
NEW 12" RCP IRR. RT.
TC 86.61 FL 82.61 MH 81.50

1795+60.4 C
3RD ST. APP. LT. & RT.
42.0' TBC-TBC


BACKSLOPE LIMITS INCLUDE ROUNDING
CONSTRUCTION LIMITS:
CUT SECTION
TOE OF FILL
FHWA/DOH APPROVAL 6-23-93
MAP REVISED 3-23-95, 4-11-95

STATE OF MONTANA
DEPARTMENT OF TRANSPORTATION
DIVISION OF HIGHWAYS
RIGHT OF WAY PLANS
LINCOLN COUNTY
SCALE 0 30' 60'
MAP COMPLETED

PARCEL	NAME	ADDRESS	TOTAL AREA	GROSS R/W AREA	EX. EASE. AREA	NET AREA	REMAINDER LEFT	REMAINDER RIGHT	CONST. PERMIT AREA
39	Channel 4 T.V., Inc.	P.O. Box 648, Eureka, MT 529917							900 sq.ft.
40	Jerry R. & Wilma A. Bonner	P.O. Box 271, Eureka, MT 59917							600 sq.ft.
41	Thomas W. & Penny K. Brookes c/o								900 sq.ft.
	H. James Toland Jr. & Mark A Toland	P.O. Box R, Eureka, MT 59917							
42	Howard O. & Verdie E. Smith								2400 sq.ft.
	Joseph T. Hall	P.O. Box 234, Trego, MT 59934							
43	James R. & Barbara K. Locke c/o								600 sq.ft.
	Michael T. & Jolene M. Workman	P.O. Box 1289, Eureka, MT 59917							
44	Michael T. & Jolene M. Workman	P.O. Box 1289, Eureka, MT 59917							300 sq.ft.
45	Channel 4 T.V. Inc.	P.O. Box 648, Eureka, MT 59917							300 sq.ft.
46	K.G. Corporation	P.O. Box 409, Eureka, MT 59917							2000 sq.ft.
47	K.G. Corporation	P.O. Box 409, Eureka, MT 59917							1200 sq.ft.
48	James William Karamanos	P.O. Box 183, Eureka, MT 59917							2000 sq.ft.
49	Noush & Helen R. Richards c/o	5438 Radford Ave., N. Hollywood, CA 91607							1000 sq.ft.
	Denny Phillips	P.O. Box 1019, Earp, CA 92242							
50	Noush & Helen R. Richards	5438 Radford Ave., N. Hollywood, CA 91607							1000 sq.ft.
51	Lawrence L. & Cheryl A. Cheek	P.O. Box 307, Eureka, MT 59917							2250 sq.ft.
52	Roman Catholic Bishop	P.O. Box 1729, Helena, MT 59624							1250 sq.ft.
53	Jay C. & Terri L. Olson	P.O. Box 1265, Eureka, MT. 59917							750 sq.ft.
54	ADMINISTRATION of Veterans Affairs c/o		SEE	NEXT	SHEET				
	Michael F. & June J. O'Conner	P.O. Box 669, Eureka, MT 59917							
55	Fred G. and Geraldine L. Nelson	P.O. Box 424, Libby, MT. 59923	SEE	NEXT	SHEET				
	Isabel Quesnell & Robert G. Murphy	P.O. Box 1258, Eureka, MT 59917							
110	Lincoln County Library								600 sq.ft.

STATE	RIGHT OF WAY ID.	SHEET NO.	TOTAL SHEETS
MONTANA	STPP-RTF 5-4(11)177 F	12	22

EUREKA - URBAN

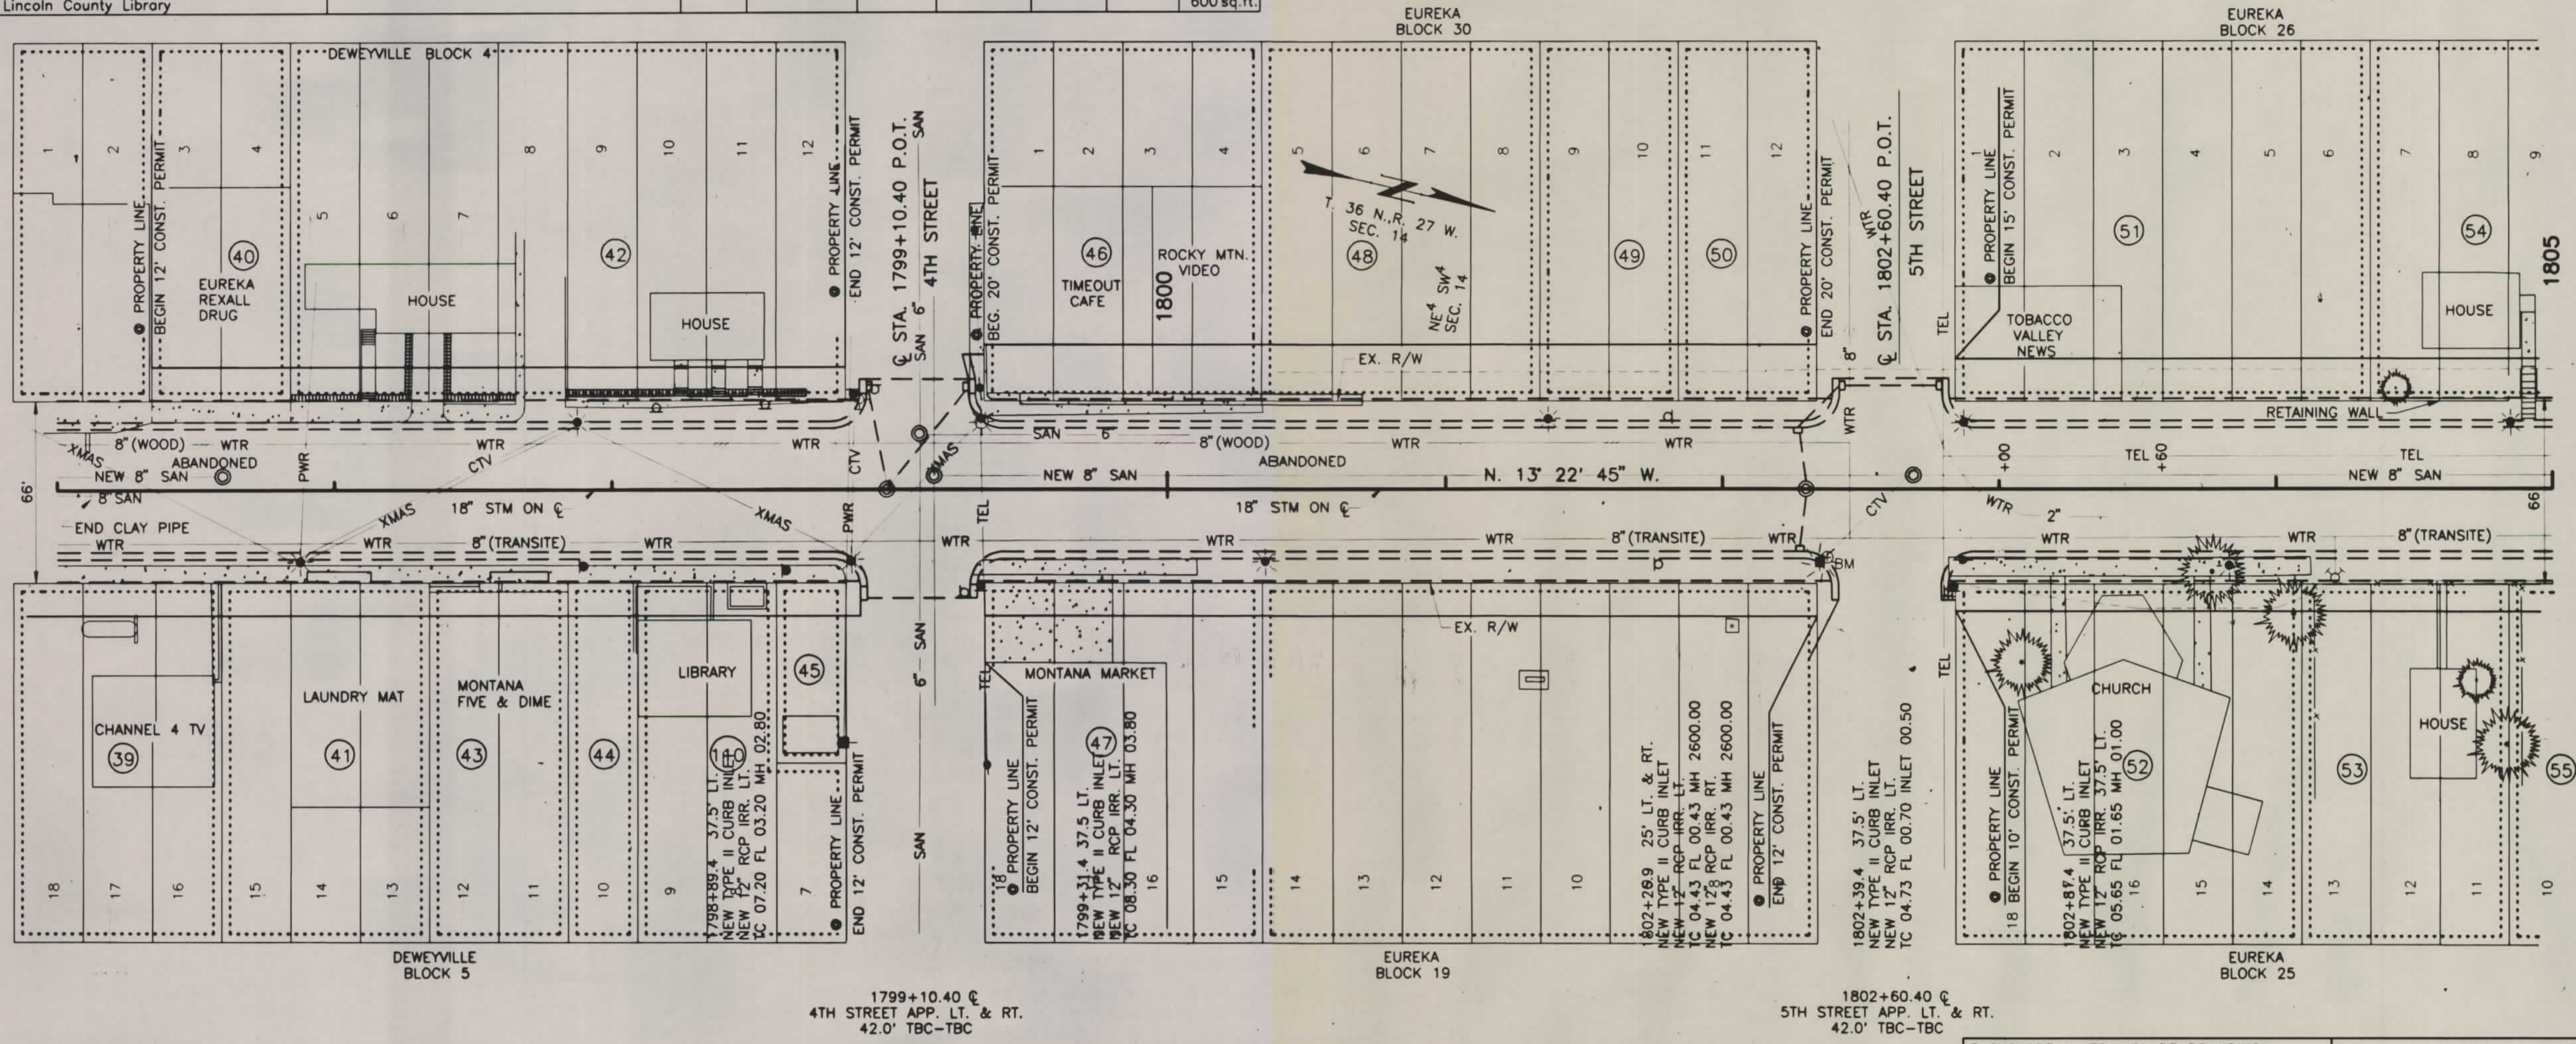

BACKSLOPE LIMITS INCLUDE ROUNDING
CONSTRUCTION LIMITS:
CUT SECTION
TOE OF FILL

STATE OF MONTANA
DEPARTMENT OF TRANSPORTATION
DIVISION OF HIGHWAYS
RIGHT OF WAY PLANS
LINCOLN COUNTY
SCALE 30' 60'
MAP COMPLETED


FHWA/DOH APPROVAL 6-23-93
MAP REVISED 3-23-95

H:\DWG\51\90234\EUREKA09.DWG -- 03/03/95 at 15:12 Plot scale: 1"=50'

STPP-RTF 5-4(11)177 F SHT 12 of 22

PARCEL	NAME	ADDRESS	TOTAL AREA	GROSS R/W AREA	EX. EASE. AREA	NET AREA	REMAINDER		CONST. PERMIT AREA
							LEFT	RIGHT	
54	Administration of Veteran's Affairs c/o Micheal F. & June J. O'Conner	P.O. Box 669, Eureka, MT 59917							2250 sq.ft.
55	First National Bank of Montana c/o Isabel Quesnell & Robert G. Murphy	P.O. Box 1258, Eureka MT. 59917							1000 sq.ft.
56	Thomas M. & Patricia L. Kincheloe	P.O. Box 296, Eureka MT. 59917							633 sq.ft.
57	Blanche Meeker, Joan Shirley, Fred King & Fred Vincent	P.O. Box 324, Eureka, MT 59917	113527 sq.ft.	24725 sq.ft.		24725 sq.ft.	#88,802 sq.ft.		
58	S L I Partnership	P.O. Box N, Eureka, MT 59917							1500 sq.ft.
59	Watkins Development Company	4649 Metzger Rd., Laurel, MT 59044	228520 sq.ft.	14054 sq.ft.		14054 sq.ft.		214466 sq.ft.	4792 sq.ft.
60	Ruby F. Hruby	P.O. Box 374, Eureka, MT 59917	SEE	NEXT		SHEET			

STATE	RIGHT OF WAY ID.	SHEET NO.	TOTAL SHEETS
MONTANA	STPP-RTF 5-4(11)177 F	13	22
EUREKA - URBAN			

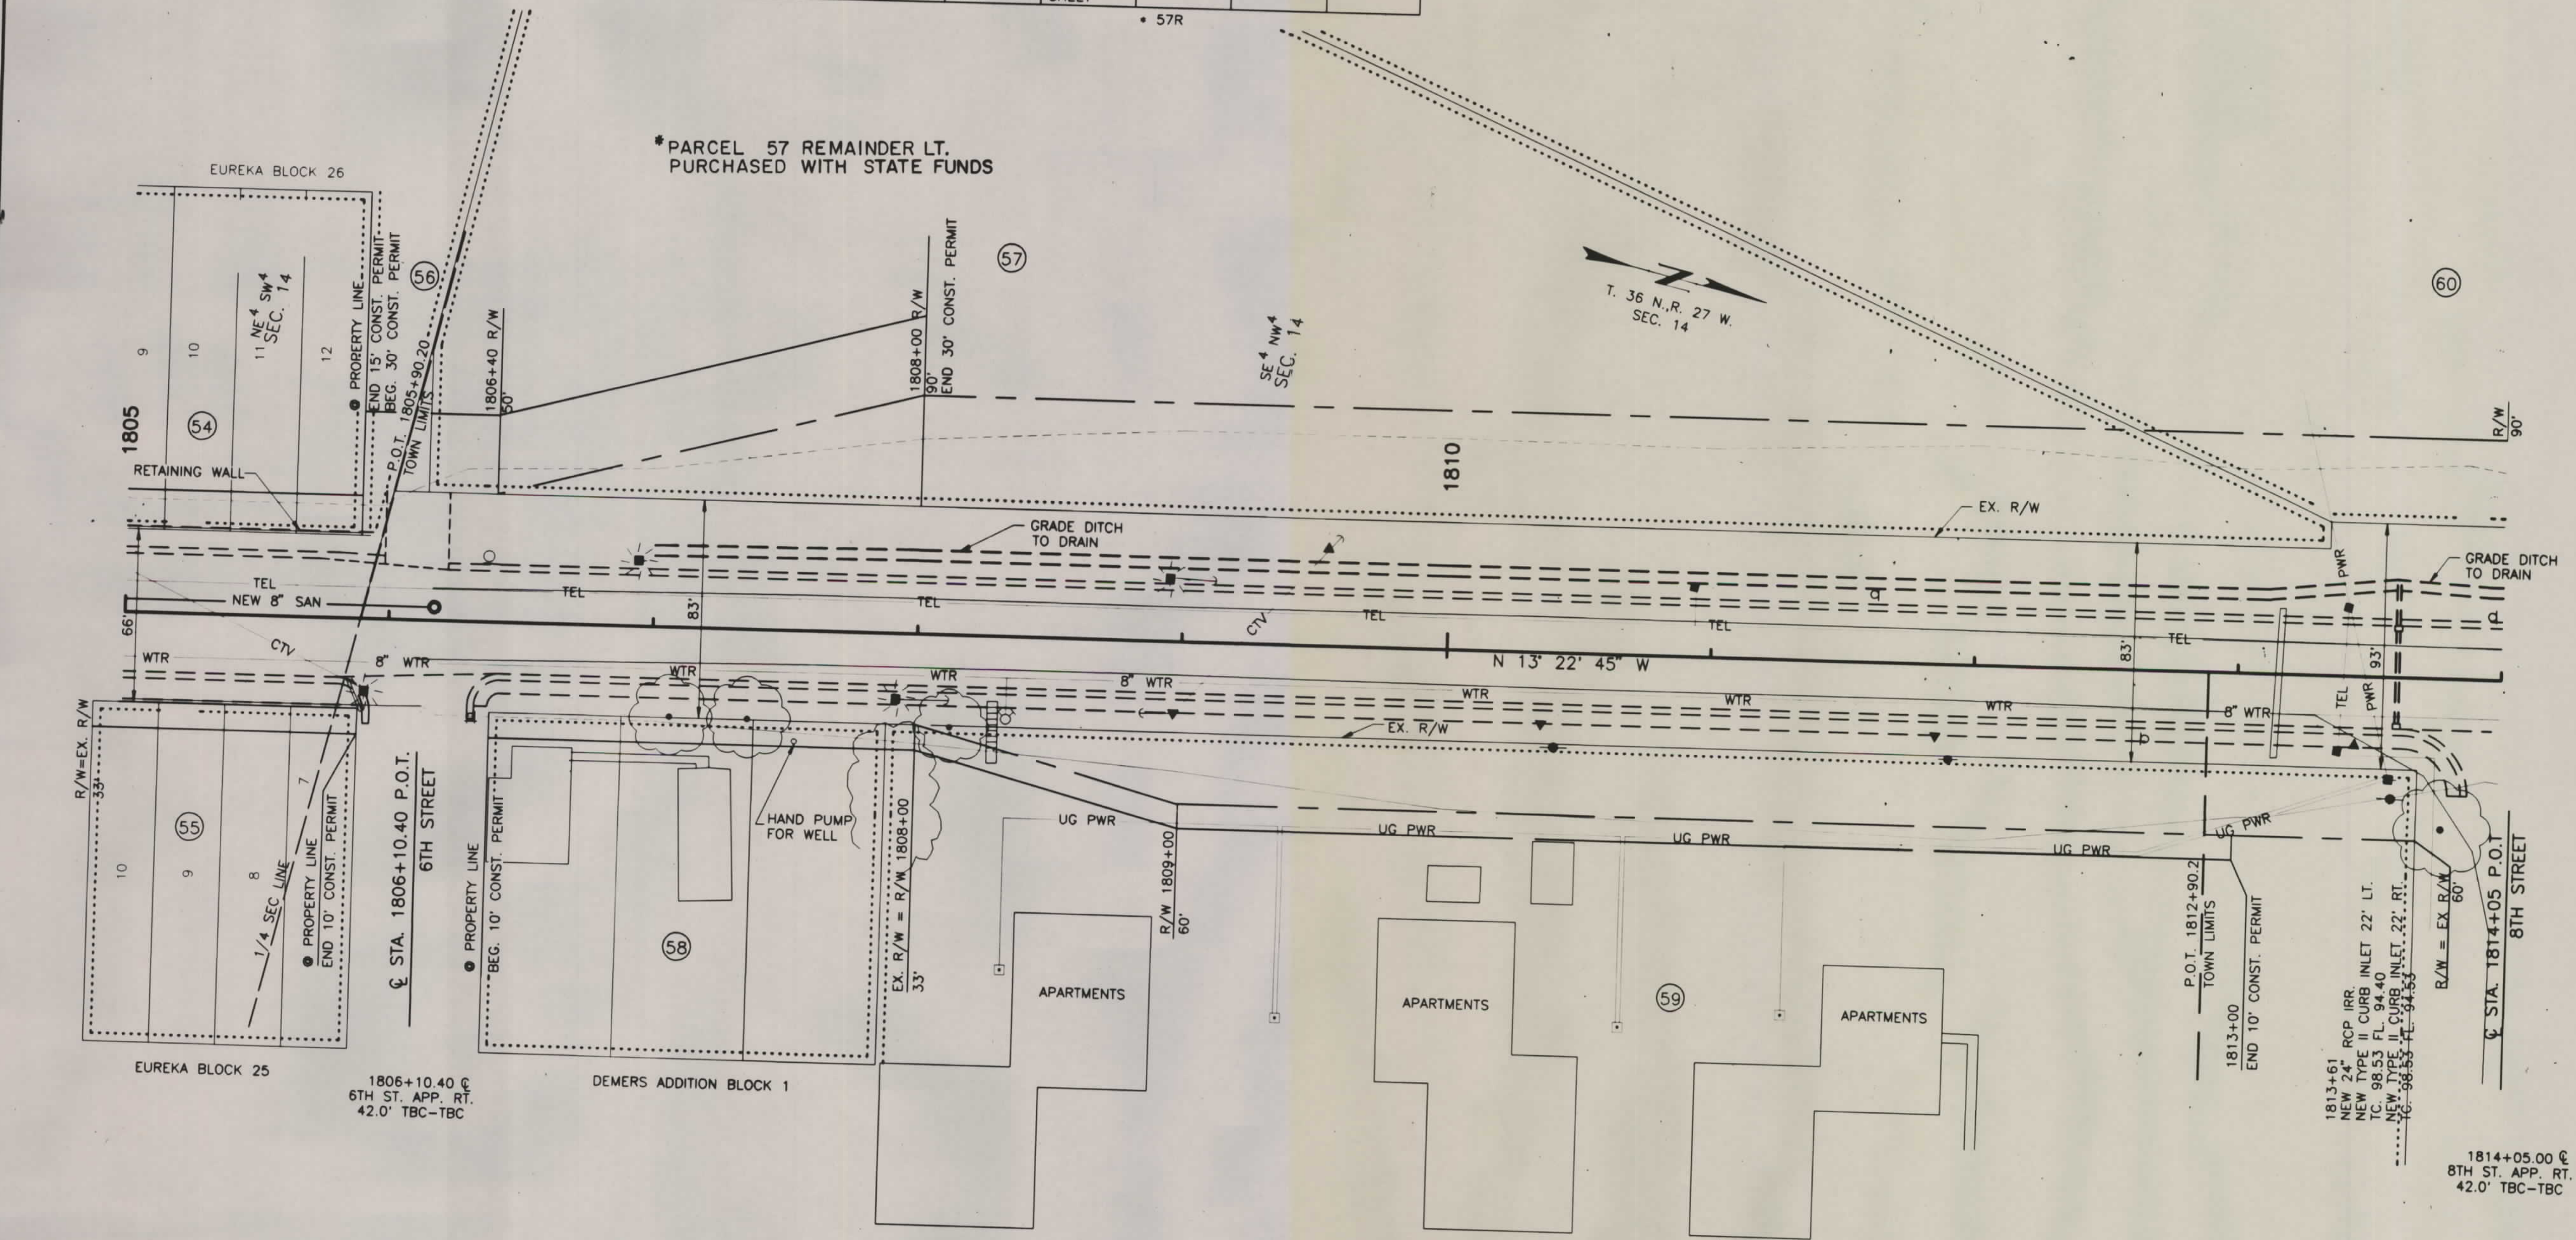


BACKSLOPE LIMITS INCLUDE ROUNDING
 CONSTRUCTION LIMITS:
 CUT SECTION
 TOE OF FILL
 DITCH BOTTOM
 FHWA/DOH APPROVAL 6-23-93

STATE OF MONTANA
 DEPARTMENT OF TRANSPORTATION
 DIVISION OF HIGHWAYS
 RIGHT OF WAY PLANS

PARCEL	NAME	ADDRESS	TOTAL AREA	GROSS R/W AREA	EX. EASE. AREA	NET AREA	REMAINDER		CONST. PERMIT AREA
							LEFT	RIGHT	
60	Ruby F. Hrudy	P.O. Box 74, Eureka, MT 59917	-	7930 sq.ft.		7930 sq.ft.			
61	Blance E. Meeker c/o Allen D. & Carmen P. Cunningham	P.O. Box 345, Eureka, MT 59917							2530 sq.ft.
62	Holly Cross Lutheran Church	P.O. Box 332, Eureka, MT 59917							3750 sq.ft.
63	Walter J. & Carol S. Gibbons	P.O. Box 607, Eureka, MT 59917							3750 sq.ft.
64	Walter J. Gibbons	P.O. Box 607, Eureka, MT 59917		SEE	NEXT	SHEET			
65	David W. & Thoralee Mc Fadyean	222 Arbour Drive, Kalispell, MT 59901		SEE	NEXT	SHEET			
111	Deleted								

STATE	RIGHT OF WAY ID.	SHEET NO.	TOTAL SHEETS
MONTANA	STPP-RTF 5-4(11)177 F	14	22

EUREKA - URBAN

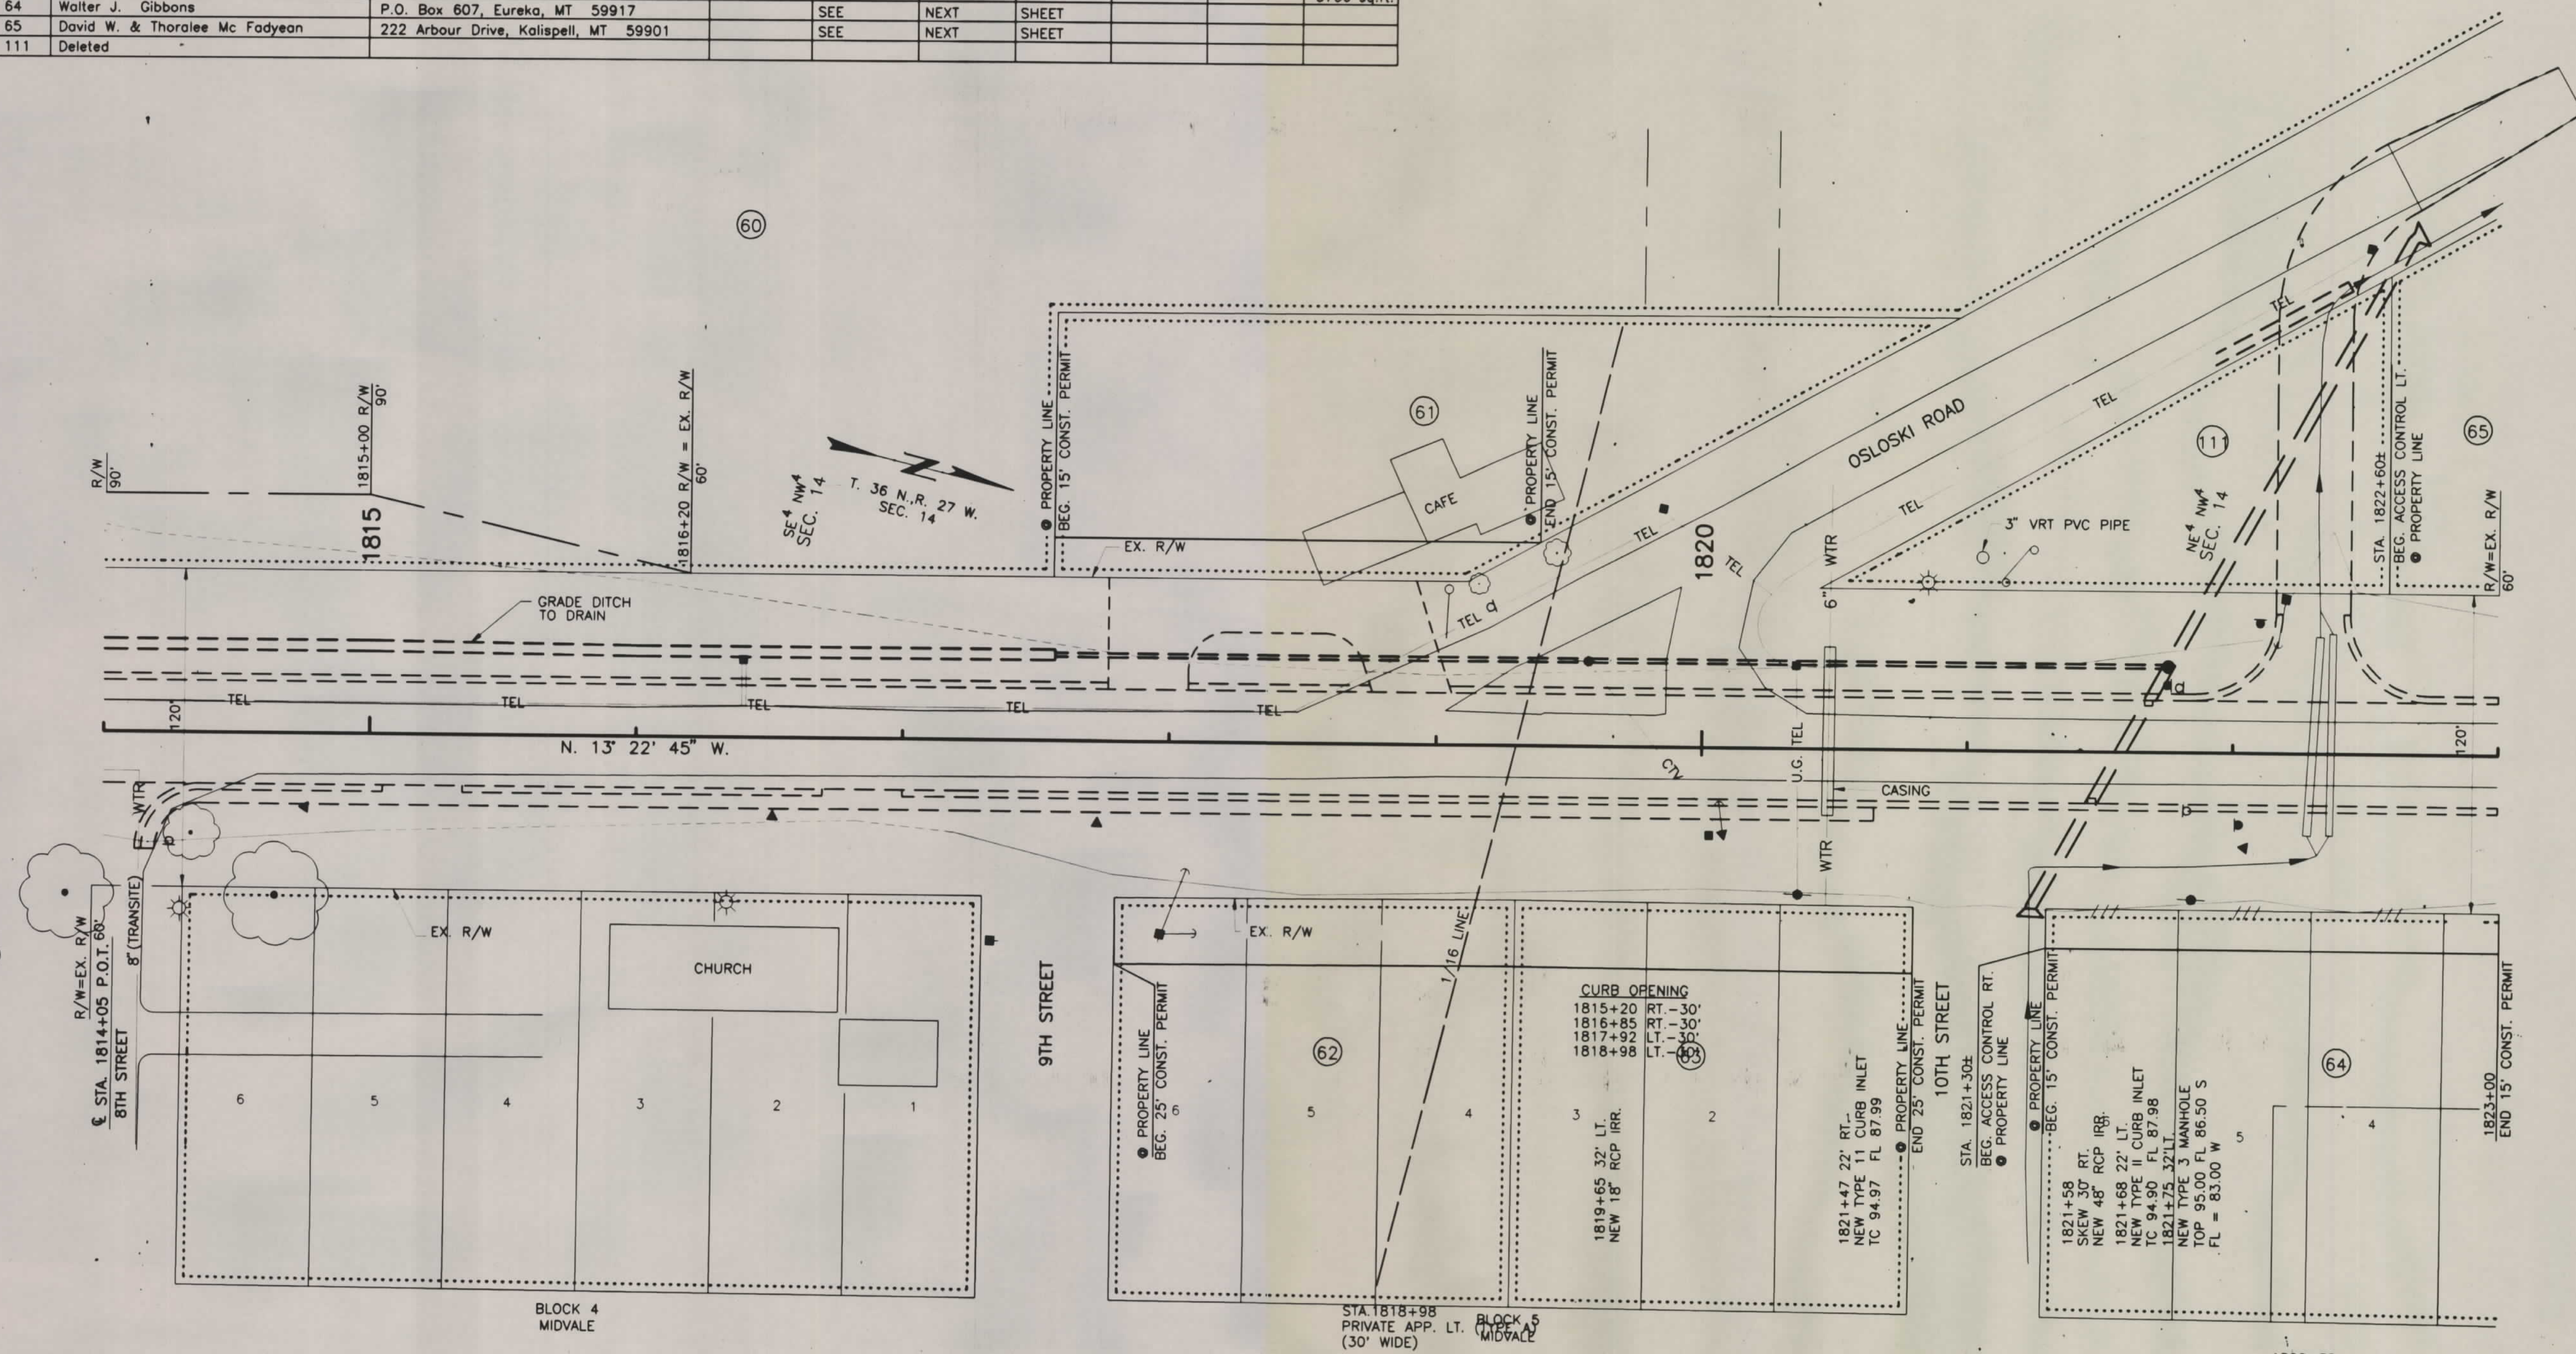

BACKSLOPE LIMITS INCLUDE ROUNDING

CONSTRUCTION LIMITS:

CUT SECTION

TOE OF FILL

TOE OF CUT

DITCH BOTTOM

STATE OF MONTANA

DEPARTMENT OF TRANSPORTATION

DIVISION OF HIGHWAYS

RIGHT OF WAY PLANS

LINCOLN COUNTY

SCALE 0 30' 60'

MAP COMPLETED

FHWA/DOH APPROVAL 6-23-93

MAP REVISED 3-23-95

H:\WORK\00148 EUREKA\1104 - 03/08/95 AT 11:24 PLOT SCALE 1"=30'

STPP-RTF 5-4(11)177 F SHT 14 of 22

PARCEL	NAME	ADDRESS	TOTAL AREA	GROSS R/W AREA	EX. EASE. AREA	NET AREA	REMAINDER LEFT	REMAINDER RIGHT	CONST. PERMIT AREA
64	Walter J. & Carol S. Gibbons	P.O. Box 607, Eureka, MT 59917							2550 sq.ft.
65	David W. & Thoralee McFadyean	222 Arbour Dr. Kalispell, MT 59901							3150 sq.ft.
66	Jack F. Stamper	P.O. Box 738, Eureka, MT 59917							2250 sq.ft.
67	Sta-Com Food & Drug, Inc.	P.O. Box 720, Eureka, MT 59917							4425 sq.ft.
68	A.C. Ivy	P.O. Box 913, Eureka, MT 59917							3750 sq.ft.
69	Roger C. & Barbara I. Pitman	3940 Glen Lake Rd., Eureka, MT 59917							1250 sq.ft.
70	William E. & Sandra D. Myra	800 Hwy 93 North, Eureka, MT 59917							2500 sq.ft.
71	Donald & Dorothy McFadyean c/o John P. Shay & Ernest A. Roo	P.O. Box 629, Eureka, MT 59917							5000 sq.ft.
72	Glenn D. & Esther M. Enghusen c/o Wayne Renfro & Barbara Ingram	P.O. Box 889, Eureka, MT 59917							5000 sq.ft.
73	Ernest A. & Jean E. Roo	P.O. Box 629, Eureka, MT 59917		SEE	NEXT	SHEET			
74	Leonard Dean & Deloris R. Evins	P.O. Box 627, Eureka, MT 59917		SEE	NEXT	SHEET			

- (1) MOVABLE ROAD APPROACHES MAY BE RELOCATED BETWEEN THE SPECIFIED STATIONS AFTER THE INITIAL CONSTRUCTION. BEFORE RECONSTRUCTION, A PERMIT MUST BE OBTAINED FROM THE MDOH OFFICE IN MISSOULA MT.
- (2) JOINT-USE ROAD APPROACH RELOCATIONS "RESTRICTED". (SEE LIMITED ACCESS RESOLUTION, SHEET NO. 1.)


PRIVATE ROAD APPROACHES					
PARCELS SERVED	NO. OF APP.	SIDE	MOVABLE APPROACHES (1) LIMITS		JOINT USE APPROACHES (2) FIXED LOCATION STATION
			FROM STA.	TO STA.	
65	1	LT.	1822+59	1825+05	
66	1	RT.	1825+32	1825+80	
66 & 68	1	RT.			1826+30
67	1	LT.	1825+05	1828+44	
68	1	RT.	1826+80	1827+80	
69	1	RT.	1827+80	1828+31	
70	2	RT.	1828+31	1829+31	
71	1	LT.	1828+44	1830+44	
72	1	RT.	1829+31	1831+30	

STATE	RIGHT OF WAY ID.	SHEET NO.	TOTAL SHEETS
MONTANA	STPP-RTF 5-4(11)177 F	15	22

EUREKA - URBAN

NW 1/4 SEC. 14

(73)

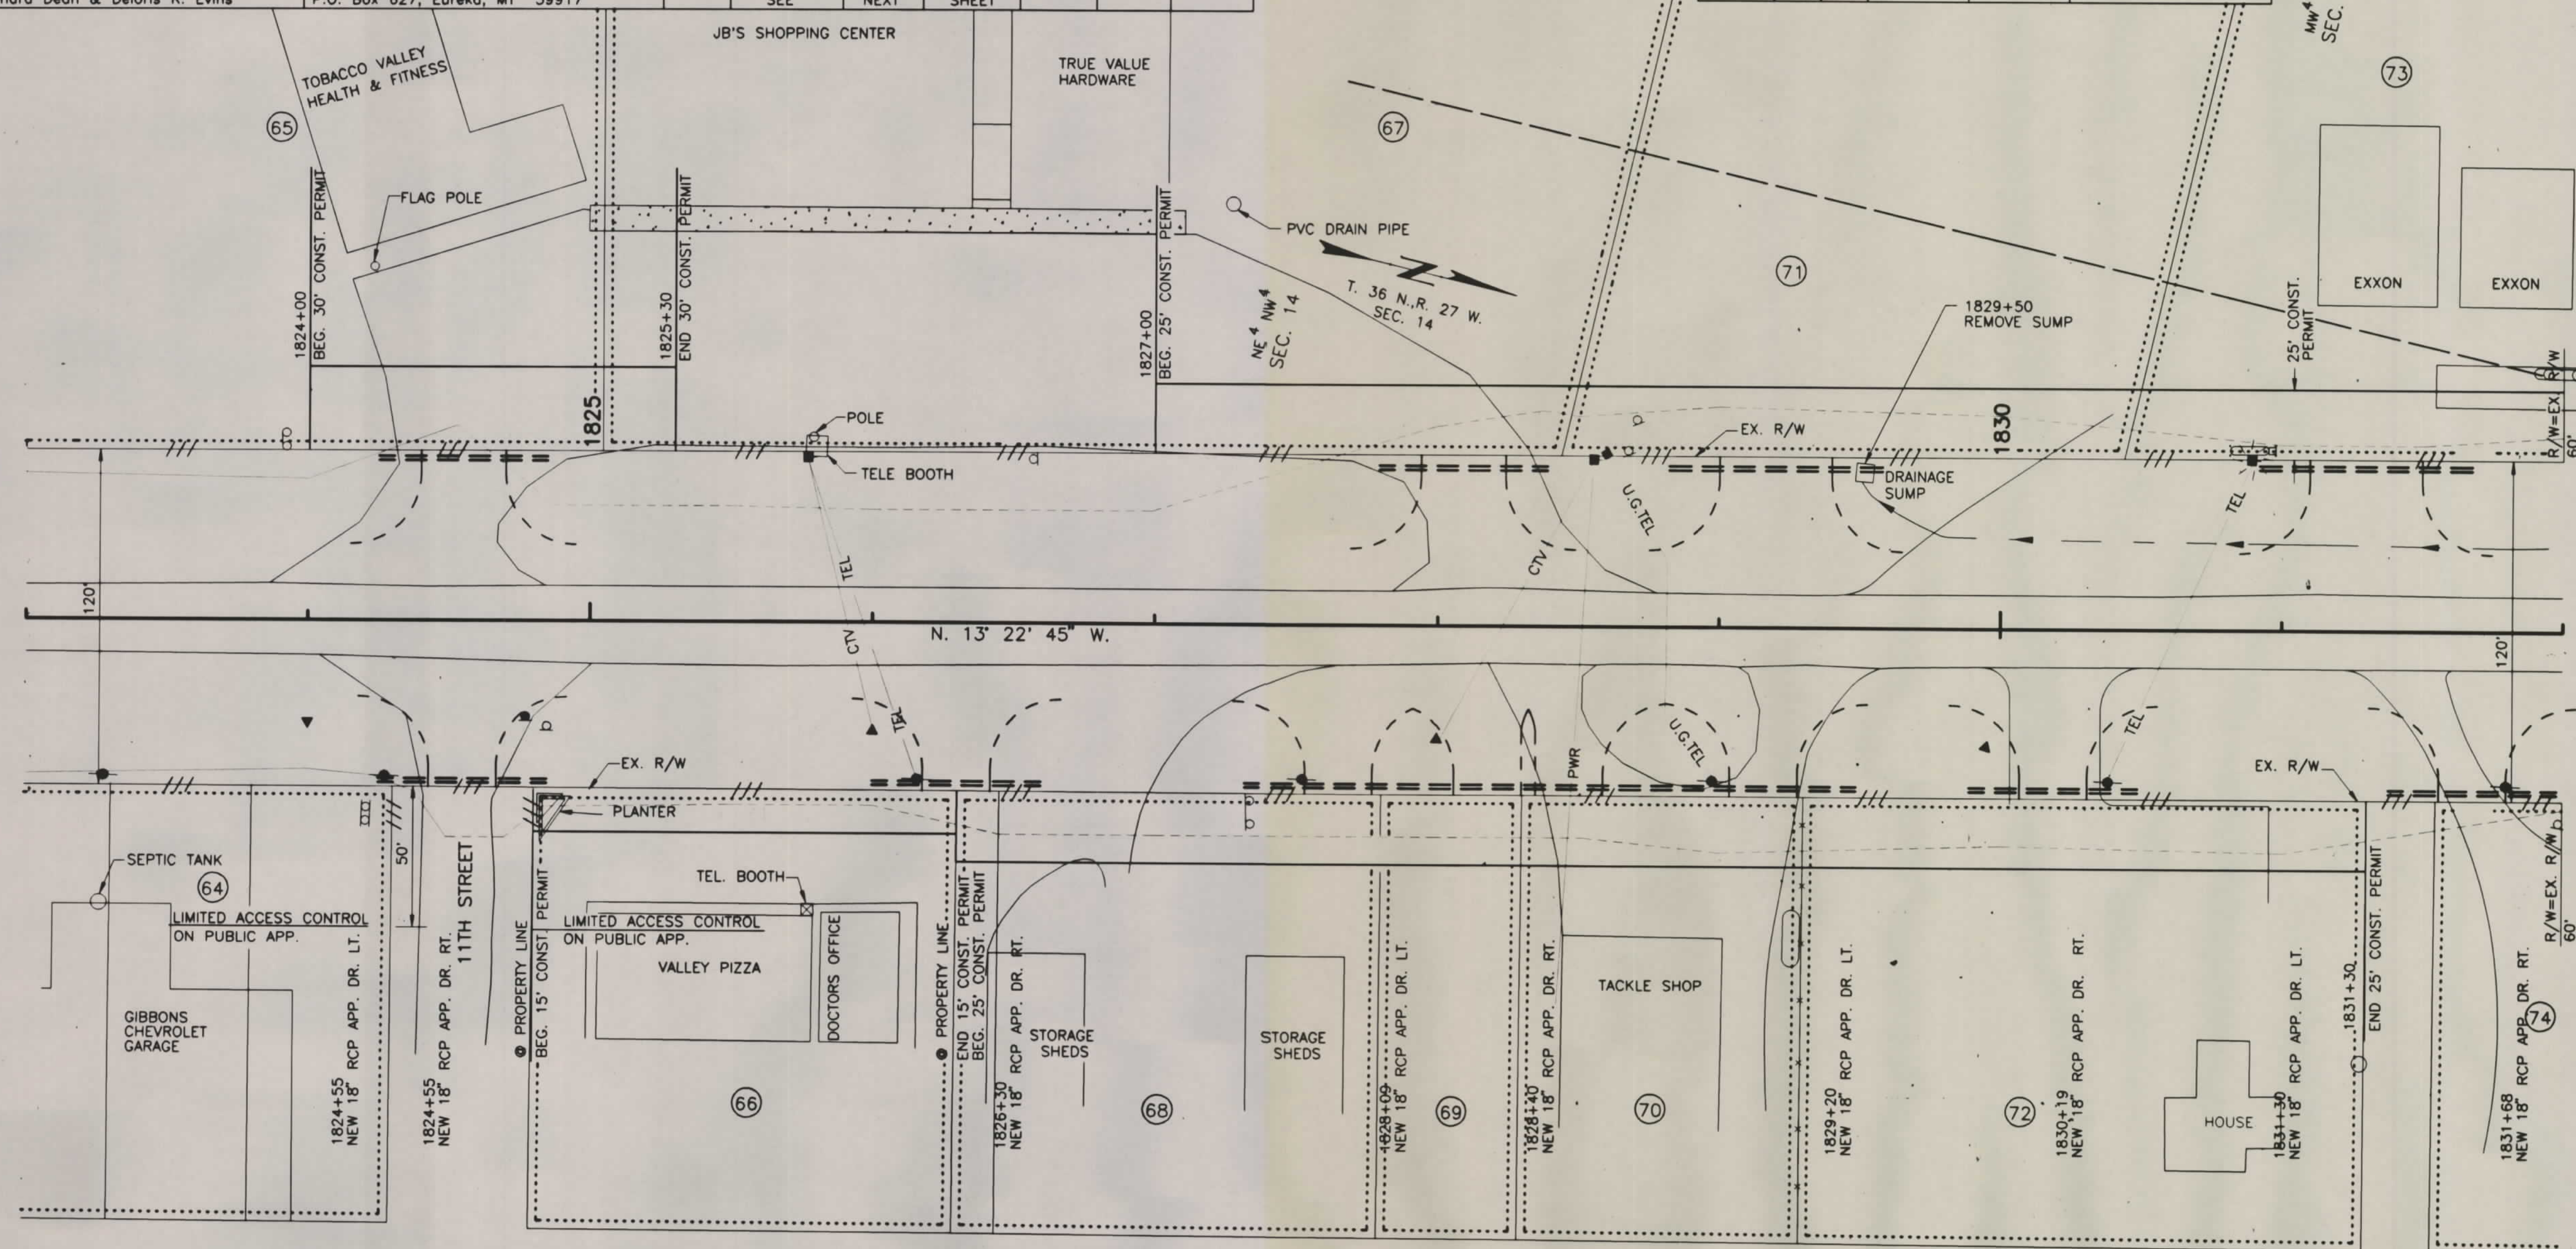

STA. 1824+55
PRIVATE APP. LT. (TYPE A)
(30' WIDE)
PUBLIC APP. RT. (TYPE A)
(24' WIDE)


BACKSLOPE LIMITS INCLUDE ROUNDING
CONSTRUCTION LIMITS:
CUT SECTION
TOE OF FILL
FHWA/DOH APPROVAL 6-23-93
MAP REVISED 3-23-95

STATE OF MONTANA
DEPARTMENT OF TRANSPORTATION
DIVISION OF HIGHWAYS
RIGHT OF WAY PLANS
LINCOLN COUNTY
SCALE 0 30' 60'
MAP COMPLETED

PARCEL	NAME	ADDRESS	TOTAL AREA	GROSS R/W AREA	EX. EASE. AREA	NET AREA	REMAINDER		CONST. PERMIT AREA
							LEFT	RIGHT	
83	J. Logan & Carol J. Hurst	P.O. Box 644, Eureka, MT 59917	231360 sq.ft.	5524 sq.ft.		5524 sq.ft.	225836 sq.ft.		
85	Thomas W. & Penny K. Brookes	P.O. Box 858, Eureka, MT 59917	254906 sq.ft.	6140 sq.ft.		6140 sq.ft.	248766 sq.ft.	5440 sq.ft.	
86	Ethel A. & Timothy R. & Terry White	3800 W. Kootenai Rd., Rexford, MT 59930	29985 sq.ft.	2638 sq.ft.		2638 sq.ft.	27347 sq.ft.	2250 sq.ft.	
87	Hubert H. & Fern D. Wirtz c/o Montana Park Partners IV	12414 Hwy 99 North, EURETT, WA. 98204	408021 sq.ft.	710 sq.ft.		710 sq.ft.	407311 sq.ft.		
88	United States Forest Service	506 U.S. HWY 2 West, Libby, MT 59923		SEE	NEXT	SHEET			
89	Victor N. & M. Marie Peltier	826 U.S. Hwy 93 North, Eureka, MT 59917		SEE	NEXT	SHEET			

- (1) MOVABLE ROAD APPROACHES MAY BE RELOCATED BETWEEN THE SPECIFIED STATIONS AFTER THE INITIAL CONSTRUCTION. BEFORE RECONSTRUCTION, A PERMIT MUST BE OBTAINED FROM THE MDOH OFFICE IN MISSOULA MT.
- (2) JOINT-USE ROAD APPROACH RELOCATIONS "RESTRICTED". (SEE LIMITED ACCESS RESOLUTION, SHEET NO. 1.)

PRIVATE ROAD APPROACHES						STATE	RIGHT OF WAY ID.	SHEET NO.	TOTAL SHEETS
PARCELS SERVED	NO. OF APP.	SIDE	MOVABLE APPROACHES (1)		JOINT USE APPROACHES (2)	MONTANA	STPP-RTF 5-4(11)177 F	17	22
			LIMITS		FIXED LOCATION				
			FROM STA.	TO STA.	STATION				
83	2	LT.	1839+82	1845+62					
85	2	RT.	1841+00	1844+57					
86	1	RT.	1844+58	1846+09					
87	1	LT.	1845+64	1846+02					
88			SEE	SHEET	18				
89			SEE	SHEET	18				

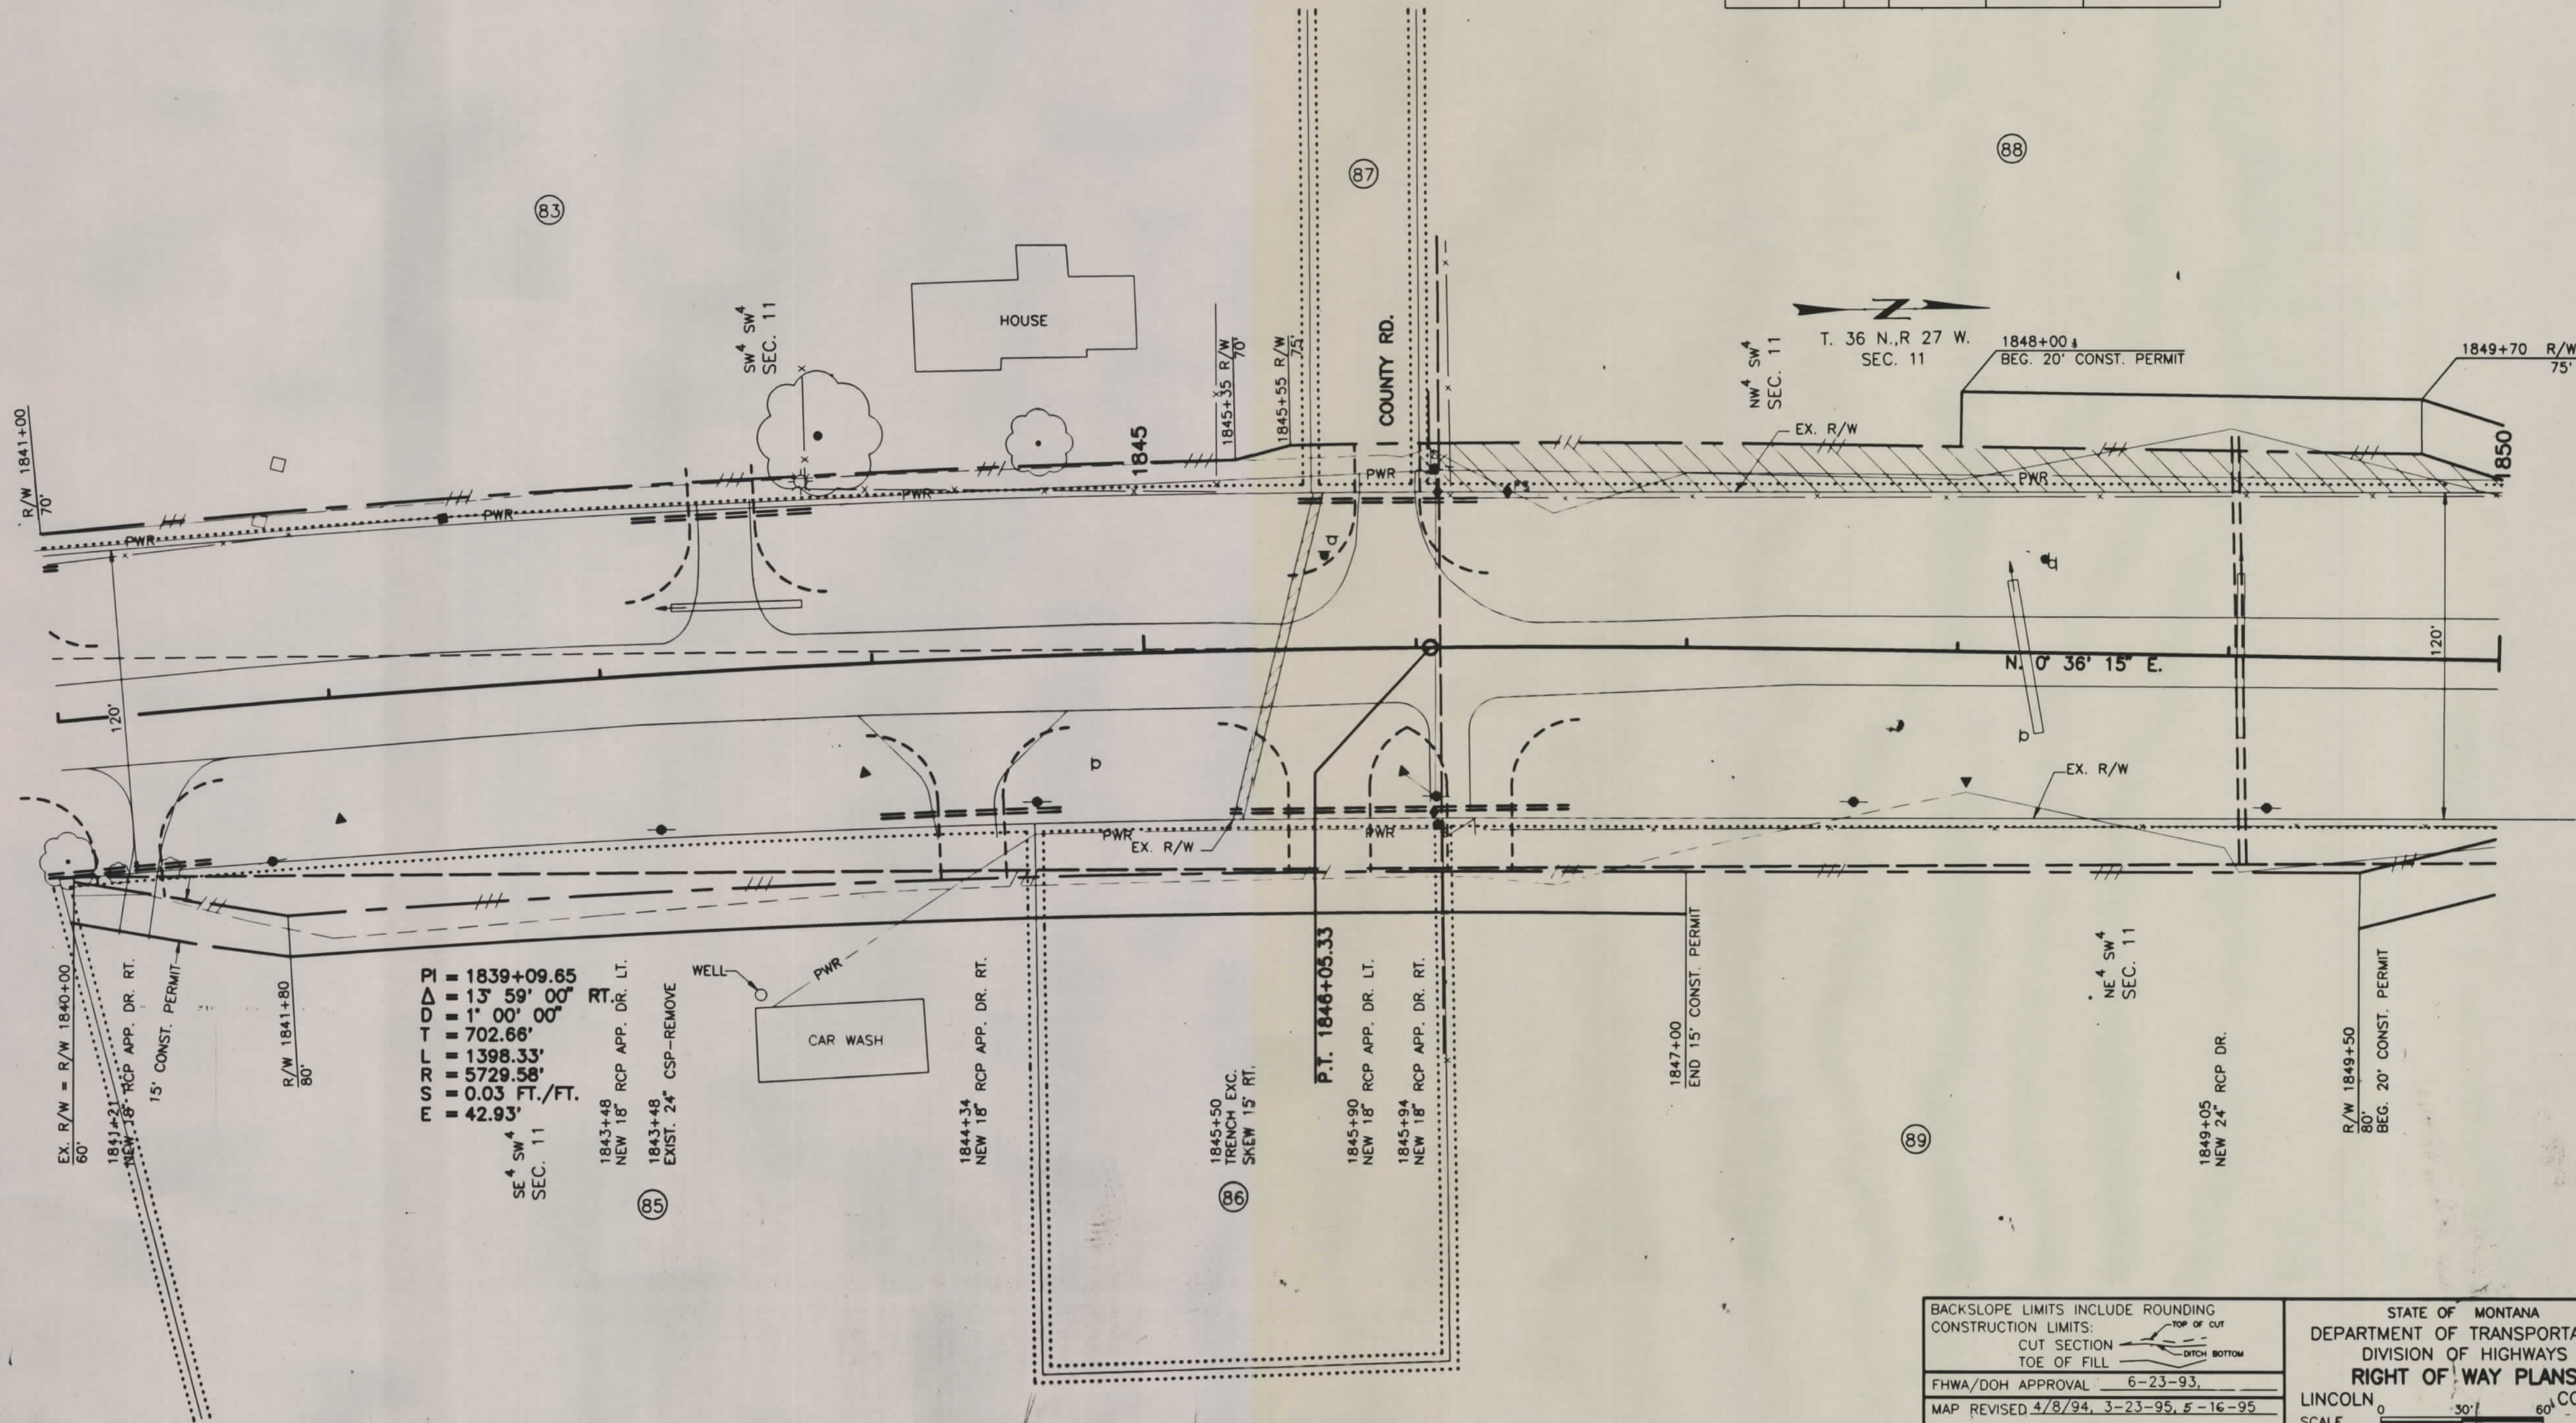


PARCEL	NAME	ADDRESS	TOTAL AREA	GROSS R/W AREA	EX. EASE. AREA	NET AREA	REMAINDER		CONST. PERMIT AREA
							LEFT	RIGHT	
88	U.S.F.S.	-	-	6414 sq.ft.		6414 sq.ft.			21523 sq.ft.
89	Victor H. & M. Marie Peltier	826 US Hwy 93 North, Eureka, MT 59917	-	7567 sq.ft.		7567 sq.ft.			11733 sq.ft.
90	Michael M. & Patrick W. Stoken	P.O. Box 771, Eureka, MT 59917							5400 sq.ft.
91	Kendall G. & Margeret M. Wagner c/o David S. & Cheryl L. Clarke	P.O. Box 1170, Eureka, MT 59917							3300 sq.ft.
92	Jerry D. & Gail F. Ambrose c/o Andre & Gail Hofstee	9287 Idyl Place, Lakeside, CA 92040		SEE	NEXT SHEET				

- (1) MOVABLE ROAD APPROACHES MAY BE RELOCATED BETWEEN THE SPECIFIED STATIONS AFTER THE INITIAL CONSTRUCTION. BEFORE RECONSTRUCTION, A PERMIT MUST BE OBTAINED FROM THE MDOH OFFICE IN MISSOULA MT.
- (2) JOINT-USE ROAD APPROACH RELOCATIONS "RESTRICTED". (SEE LIMITED ACCESS RESOLUTION, SHEET NO. 1.)

PRIVATE ROAD APPROACHES					
PARCELS SERVED	NO. OF APP.	SIDE	MOVABLE APPROACHES (1)		JOINT USE APPROACHES (2)
			LIMITS		FIXED LOCATION
			FROM STA.	TO STA.	STATION
88	3	LT.	1846+02	1858+74	
89	3	RT.	1846+09	1854+18	
89 & 90	1	RT.			1854+68
90	1	RT.	1855+18	1856+89	
90 & 91	1	RT.			1857+39
91	1	RT.	1857+89	1859+04	
92			SEE	SHEET	19

STATE	RIGHT OF WAY ID.	SHEET NO.	TOTAL SHEETS
MONTANA	STPP-RTF 5-4(11)177 F	18	22
EUREKA - URBAN			

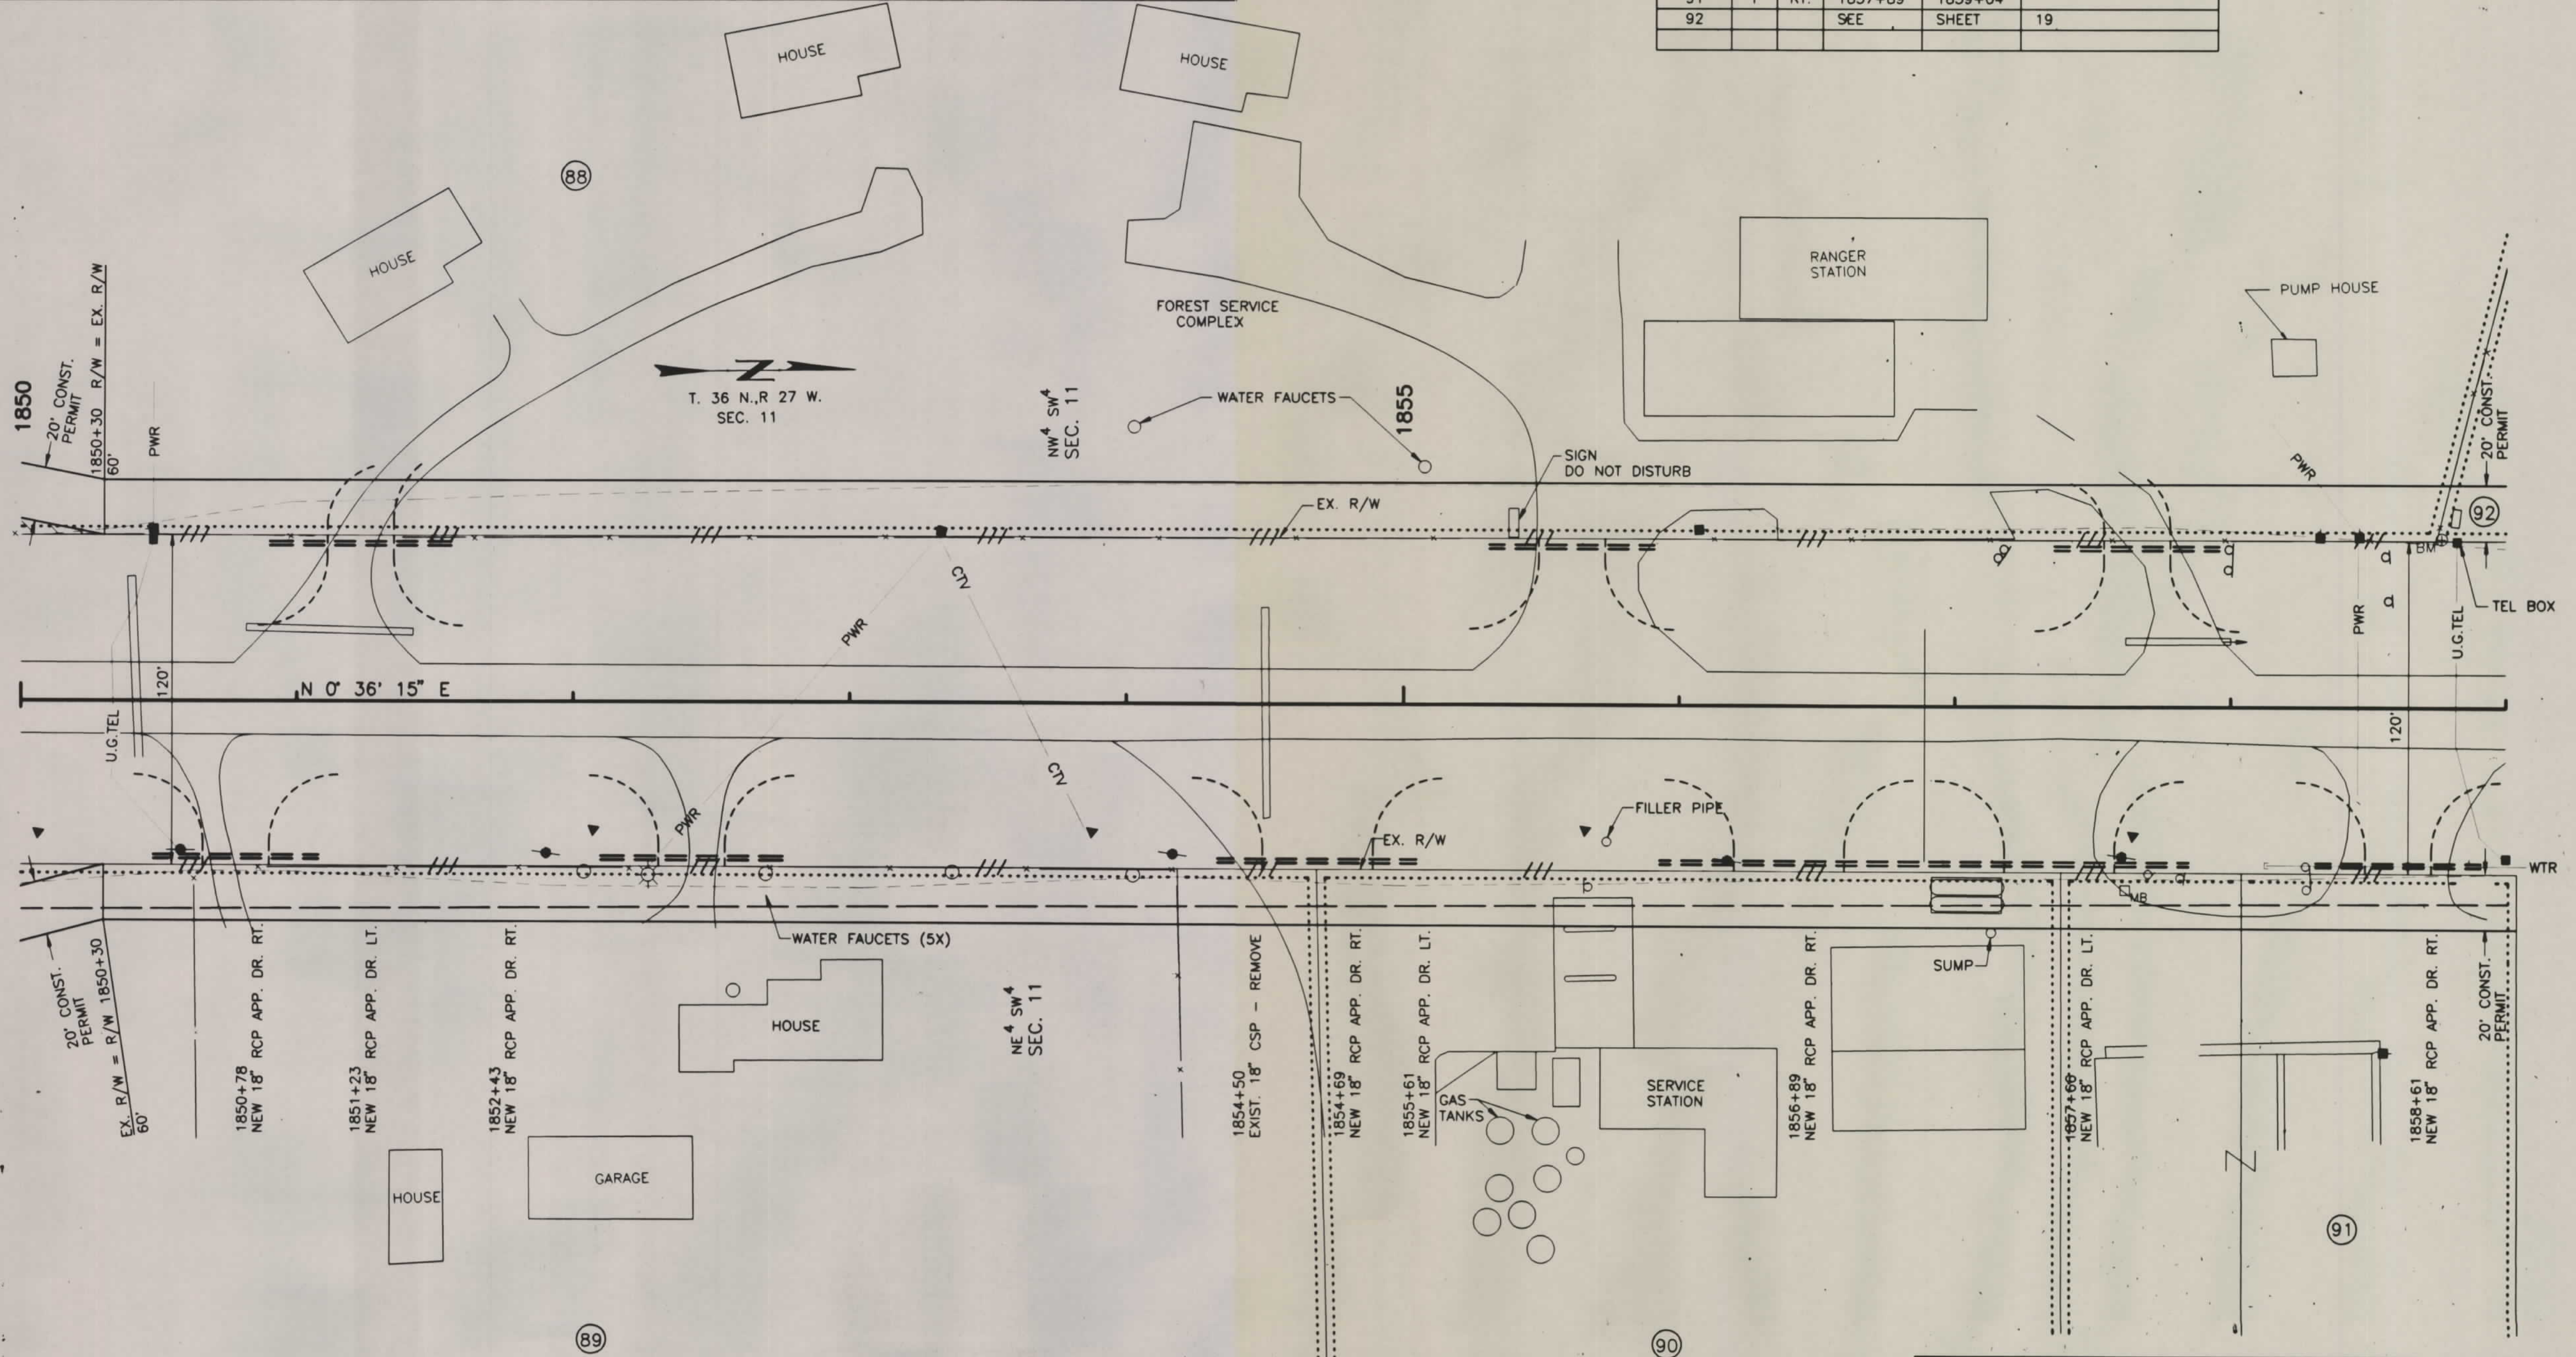

BACKSLOPE LIMITS INCLUDE ROUNDING
CONSTRUCTION LIMITS:
CUT SECTION
TOE OF FILL
DITCH BOTTOM

FHWA/DOH APPROVAL 6-23-93
MAP REVISED 3-23-95


STATE OF MONTANA
DEPARTMENT OF TRANSPORTATION
DIVISION OF HIGHWAYS
RIGHT OF WAY PLANS
LINCOLN COUNTY
SCALE 0 30' 60'
MAP COMPLETED

PARCEL	NAME	ADDRESS	TOTAL AREA	GROSS R/W AREA	EX. EASE. AREA	NET AREA	REMAINDER LEFT	REMAINDER RIGHT	CONST. PERMIT AREA	EASE AREA
92	Jerry D. & Gail F. Ambrose c/o	P.O. Box 846, Eureka, MT 59917							11,600 sq.ft.	
	Andre & Gail Hofstee	9287 Idyl Place, Lakeside, CA 92040								
93	Jack D. & Gail B. Graves c/o	P.O. Box 771, Eureka, MT 59917								7650sq.ft.
	Mike & Pat Stoken									
94	Aldida Company c/o Steve Stout	P.O. Box 149, Proctor, MT 59929							2250 sq.ft.	
95	Lincoln County	512 California Ave., Libby, MT., 59923		SEE	NEXT	SHEET				
96	Maxine P. Vredenberg	P.O. Box 1050 Eureka MT. 59917								
97	Northern Energy, Inc.	2200 Airport Rd, Helena, MT 59601		SEE	NEXT	SHEET				

- (1) MOVABLE ROAD APPROACHES MAY BE RELOCATED BETWEEN THE SPECIFIED STATIONS AFTER THE INITIAL CONSTRUCTION. BEFORE RECONSTRUCTION, A PERMIT MUST BE OBTAINED FROM THE MDOH OFFICE IN MISSOULA MT.
- (2) JOINT-USE ROAD APPROACH RELOCATIONS "RESTRICTED". (SEE LIMITED ACCESS RESOLUTION, SHEET NO. 1.)

PRIVATE ROAD APPROACHES							STATE	RIGHT OF WAY ID.	SHEET NO.	TOTAL SHEETS
PARCELS SERVED	NO. OF APP.	SIDE	MOVABLE APPROACHES (1) LIMITS FROM STA. TO STA.	JOINT USE APPROACHES (2) FIXED LOCATION						
92	3	LT.	1858+75 1864+65	STATION						
93	2	RT.	1859+04 1863+00							
93 & 94	1	RT.		1863+41						
94 & 96	1	RT.		1864+91						
95		LT.	SEE SHEET	20						
96	1	RT.	FIXED LOCATION	1867+16						
95	1	RT.	1865+80 1867+55							
97	1	RT.	SEE SHEET	20						

STATE	RIGHT OF WAY ID.	SHEET NO.	TOTAL SHEETS
MONTANA	STPP-RTF 5-4(11)177 F	19	22
EUREKA - URBAN			

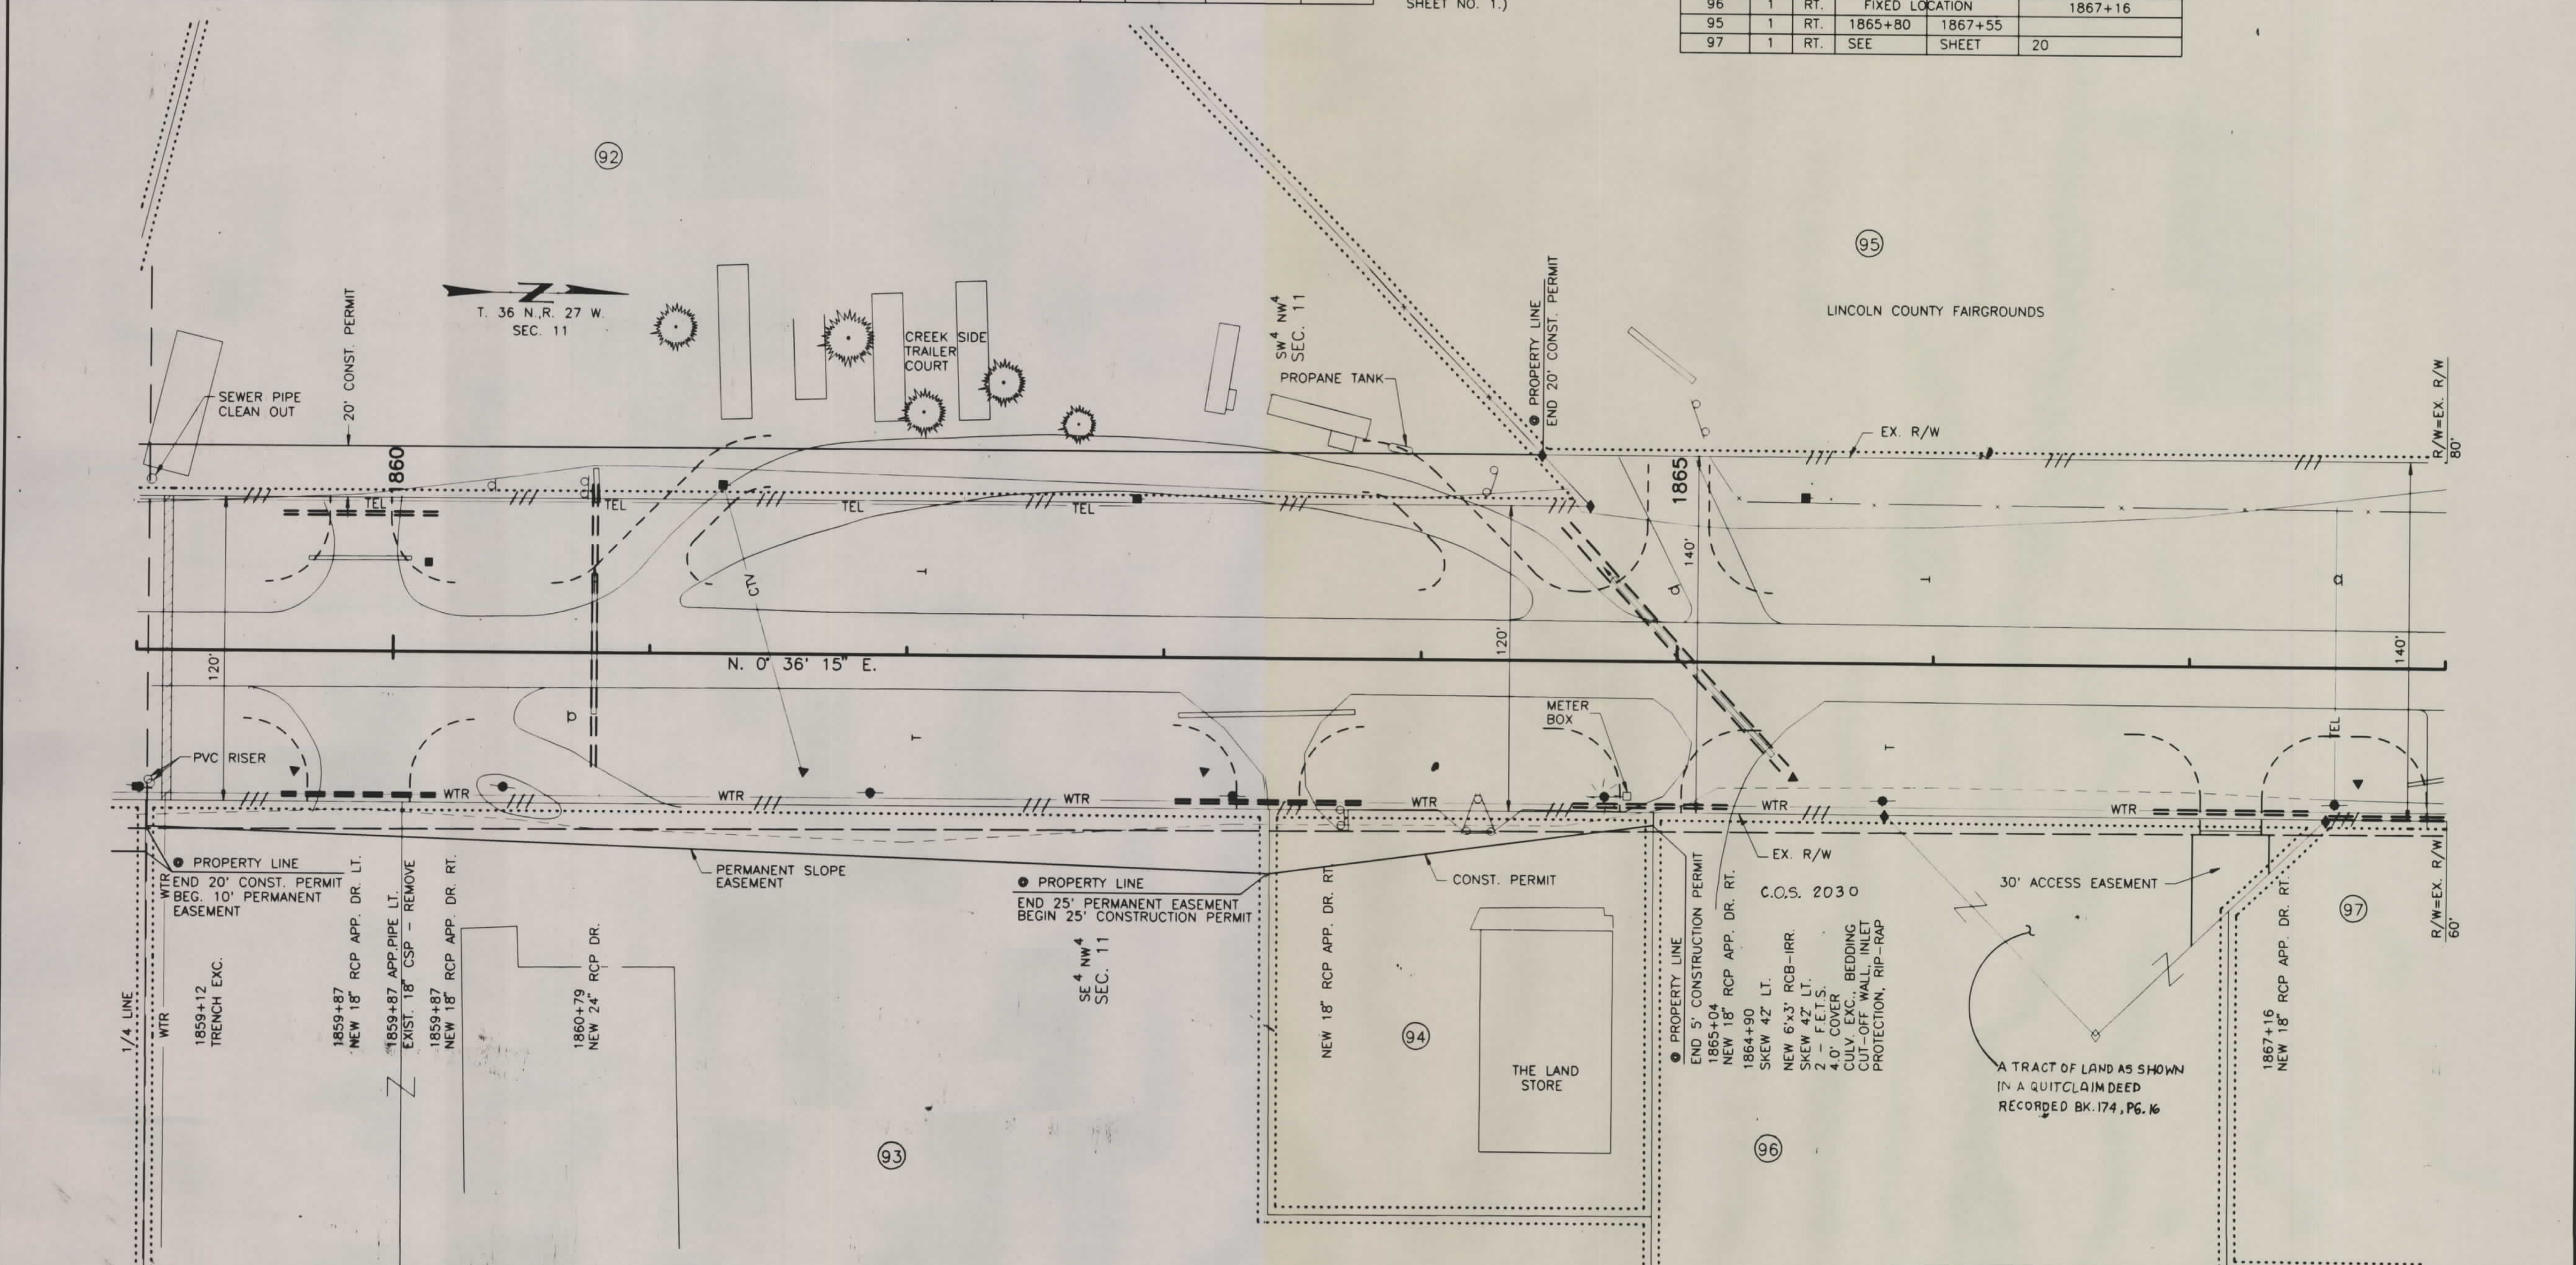

BACKSLOPE LIMITS INCLUDE ROUNDING
CONSTRUCTION LIMITS:
CUT SECTION
TOE OF FILL

FWHA/DOH APPROVAL 6-23-93
MAP REVISED 3-23-95, 4-17-95, 4-21-95
5-16-95

STATE OF MONTANA
DEPARTMENT OF TRANSPORTATION
DIVISION OF HIGHWAYS
RIGHT OF WAY PLANS
LINCOLN COUNTY
SCALE 0 30' 60'

HA DWG 002481 EUREKA.MT.DWG 04/22/95 at 15:43 Plot scale: 1"=30'


STPP-RTF 5-4(11)177 F SHT 19 of 22

PARCEL	NAME	ADDRESS	TOTAL AREA	GROSS R/W AREA	EX. EASE. AREA	NET AREA	REMAINDER		CONST. PERMIT AREA
							LEFT	RIGHT	
100	John P. Shay c/o	P.O. Box 720, Eureka, MT 59917	-	42725 sq.ft.		42725 sq.ft.			
	Larry J. & Karen Comstock								
101	Robert Luciano, Trustee for JFLI	P.O. Box 1050, Eureka, MT 59917	123024 sq.ft.	19502 sq.ft.		19502 sq.ft.	103522 sq.ft.		6760 sq.ft.
	Trust & Joan F. Luciano								
102	Ivan L. & Carle F. O'Neil	1745 3rd Ave. East, Kalispell, MT 59901	49321 sq.ft.	11864 sq.ft.		11864 sq.ft.		37457 sq.ft.	3333 sq.ft.
	Leslie H. Kjos								
103	Robert Murphy & Isabell Quesnell	P.O. Box 633, Eureka, MT 59917	37268 sq.ft.	7992 sq.ft.		7992 sq.ft.	29276 sq.ft.		4000 sq.ft.
104	Isabell Quesnell	P.O. Box 1258, Eureka, MT 59917	87148 sq.ft.	2857 sq.ft.		2857 sq.ft.	84291 sq.ft.		3120 sq.ft.
105	John P. Shay	P.O. Box 512, Eureka, MT 59917	57916 sq.ft.	4600 sq.ft.	600 sq.ft.	4000 sq.ft.		53316 sq.ft.	3000 sq.ft.
106	Michael E. & Rhea Davis	P.O. Box 959, Eureka, MT 59917							6000 sq.ft.
107	Lilah O. Hagle	P.O. Box 69, Eureka, MT 59917	91200 sq.ft.	6000 sq.ft.		6000 sq.ft.		85200 sq.ft.	3375 sq.ft.
107.a	Lilah O. Hagle	P.O. Box 69, Eureka, MT 59917							5182 sq.ft.
108	Deleted								

- (1) MOVABLE ROAD APPROACHES MAY BE RELOCATED BETWEEN THE SPECIFIED STATIONS AFTER THE INITIAL CONSTRUCTION. BEFORE RECONSTRUCTION, A PERMIT MUST BE OBTAINED FROM THE MDOH OFFICE IN MISSOULA MT.
- (2) JOINT-USE ROAD APPROACH RELOCATIONS "RESTRICTED". (SEE LIMITED ACCESS RESOLUTION, SHEET NO. 1.)

PRIVATE ROAD APPROACHES						
PARCELS SERVED	NO. OF APP.	SIDE	MOVABLE APPROACHES (1)		JOINT USE APPROACHES	
			LIMITS		FIXED LOCATION	STATION
			FROM STA.	TO STA.		
101	2	LT.	1872+50	1877+37		
102	2	RT.	1876+30	1880+48		
103	0	LT.	1877+37	1879+37		
104	1	LT.	1879+37	1880+99		
105	1	RT.	1880+49	1882+49		
106	2	LT.	1881+00	1883+27		
107	1	RT.	1882+72	1884+67		

STATE MONTANA
RIGHT OF WAY ID. STPP-RTF 5-4(11)177 F
EUREKA - URBAN
SHEET NO. 21
TOT. SHEETS 22

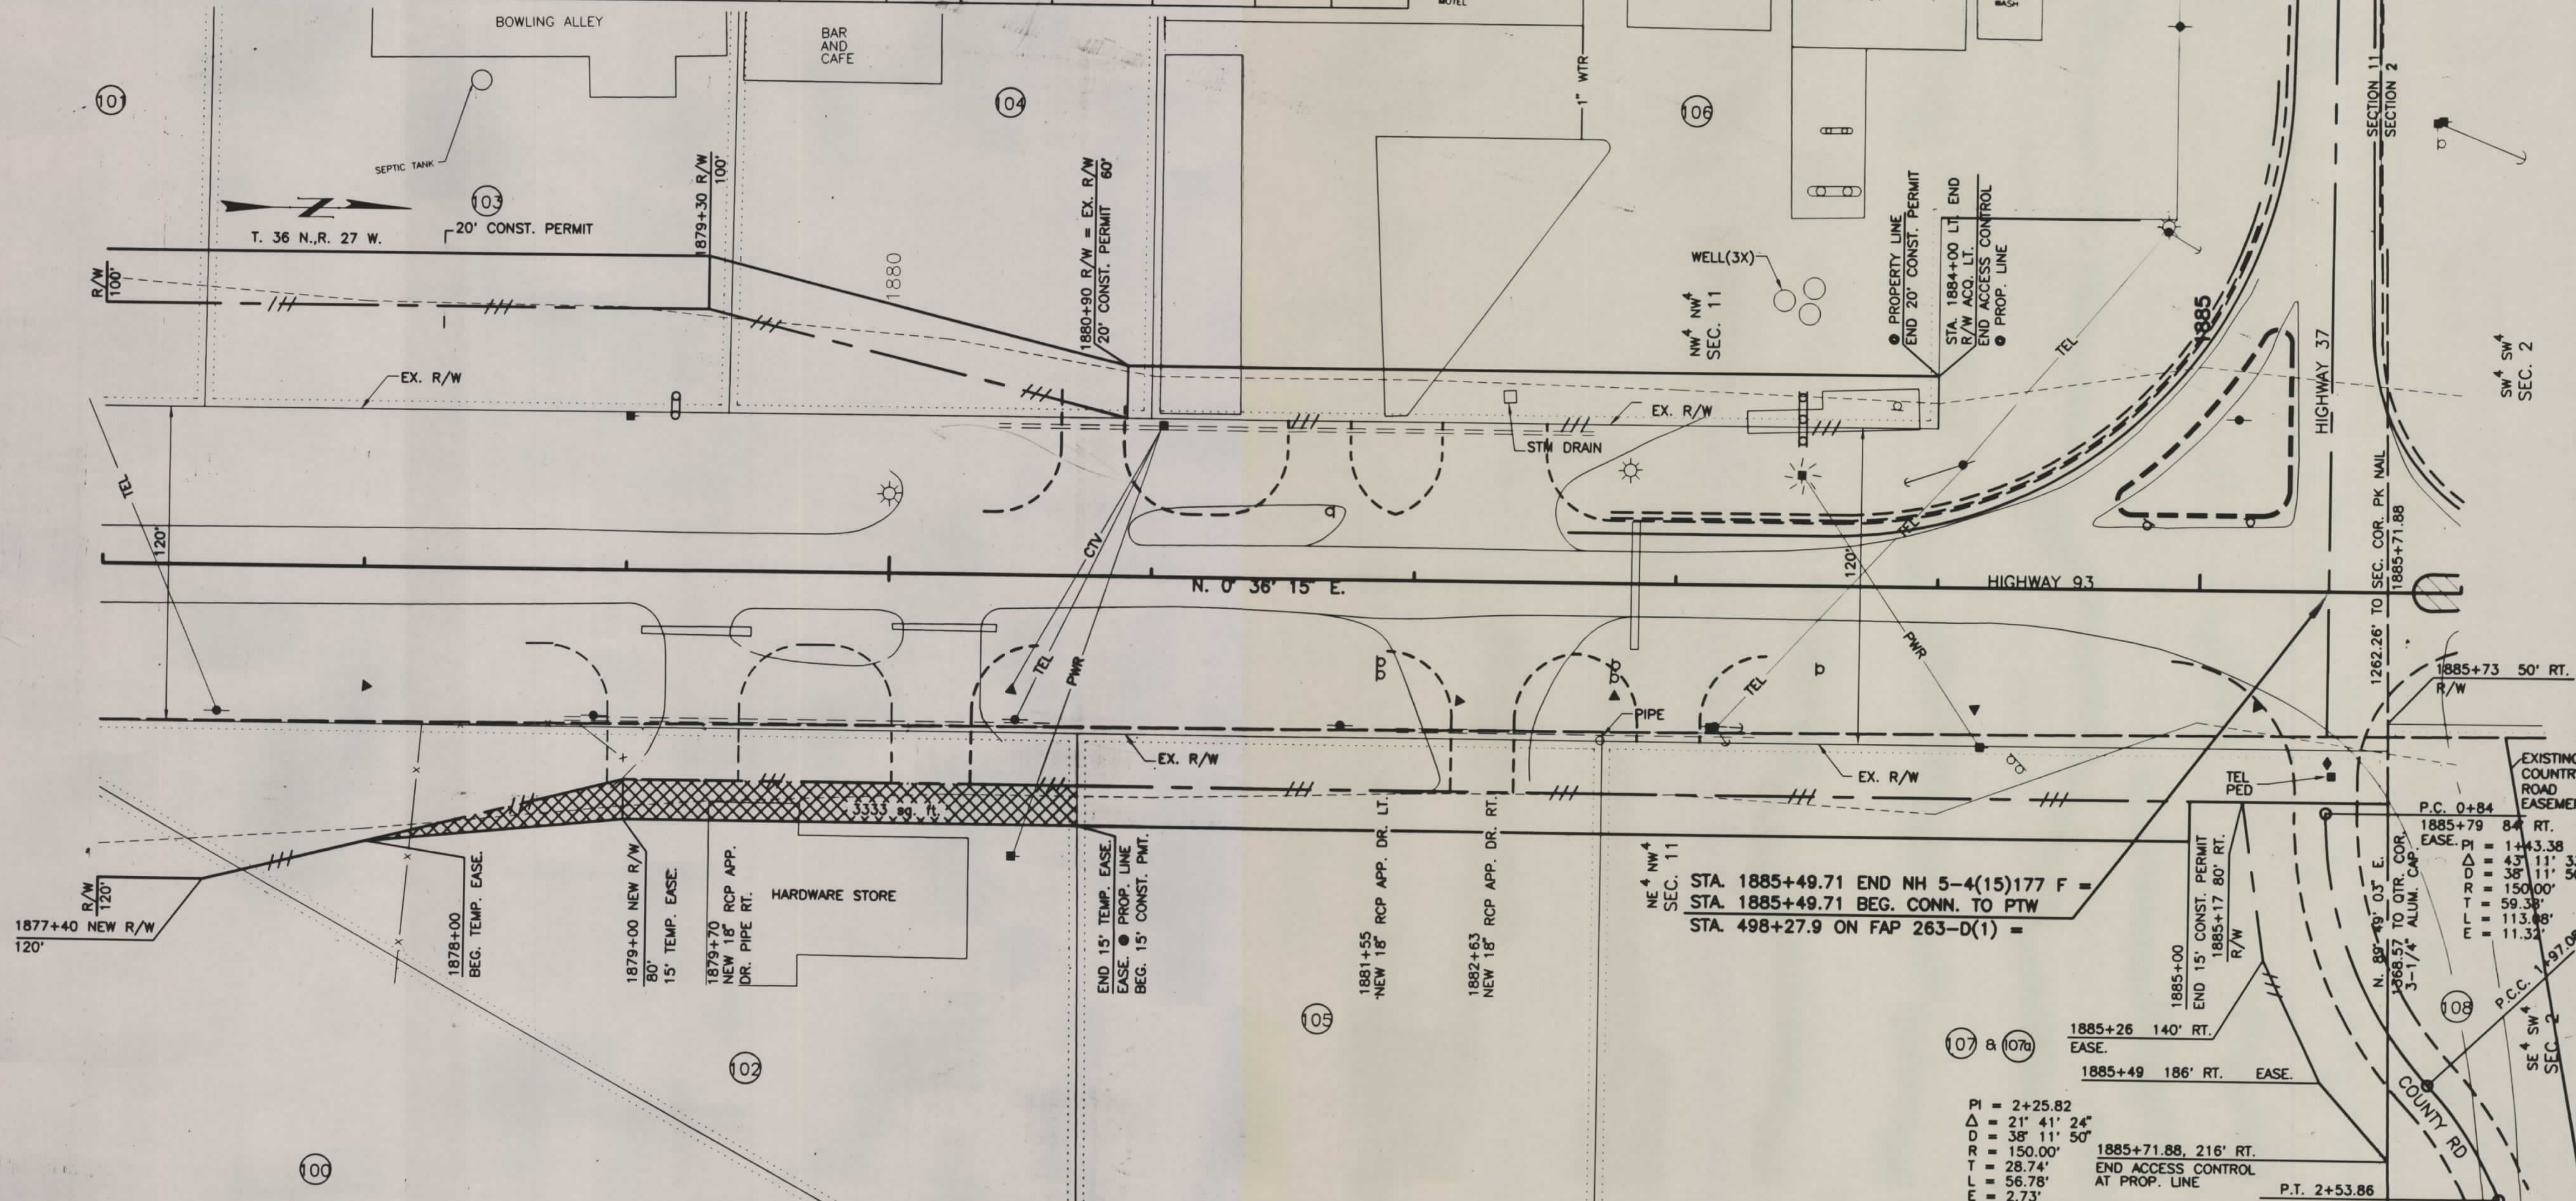

PI = 2+25.82
Δ = 21° 41' 24"
D = 38' 11" 50"
R = 150.00'
T = 28.74'
L = 56.78'
E = 2.73'

1885+71.88, 216' RT.
END ACCESS CONTROL
AT PROP. LINE



P.T. 2+53.86

BACKSLOPE LIMITS INCLUDE ROUNDING
CONSTRUCTION LIMITS:
CUT SECTION
TOE OF FILL
FHWA/DOH APPROVAL 6-23-93
MAP REVISED 3-23-95, 4-17-95

STATE OF MONTANA
DEPARTMENT OF TRANSPORTATION
DIVISION OF HIGHWAYS
RIGHT OF WAY PLANS
LINCOLN COUNTY
SCALE 1" = 120'
MAP COMPLETED

PARCEL	NAME	ADDRESS	TOTAL AREA	GROSS R/W AREA	EX. EASE. AREA	NET AREA	REMAINDER		CONST. PERMIT AREA
							LEFT	RIGHT	

STATE	RIGHT OF WAY ID.	SHEET NO.	TOTAL SHEETS
MONTANA	STPP-RTF 5-4(11)177 F	22	22
EUREKA - URBAN			

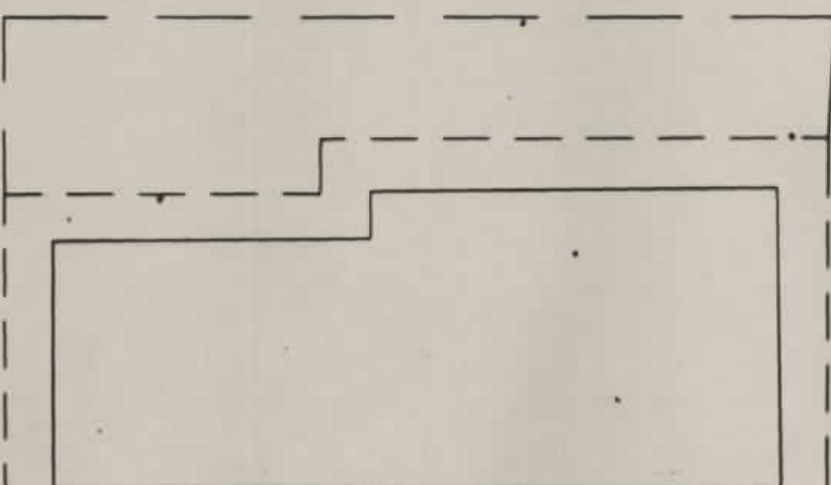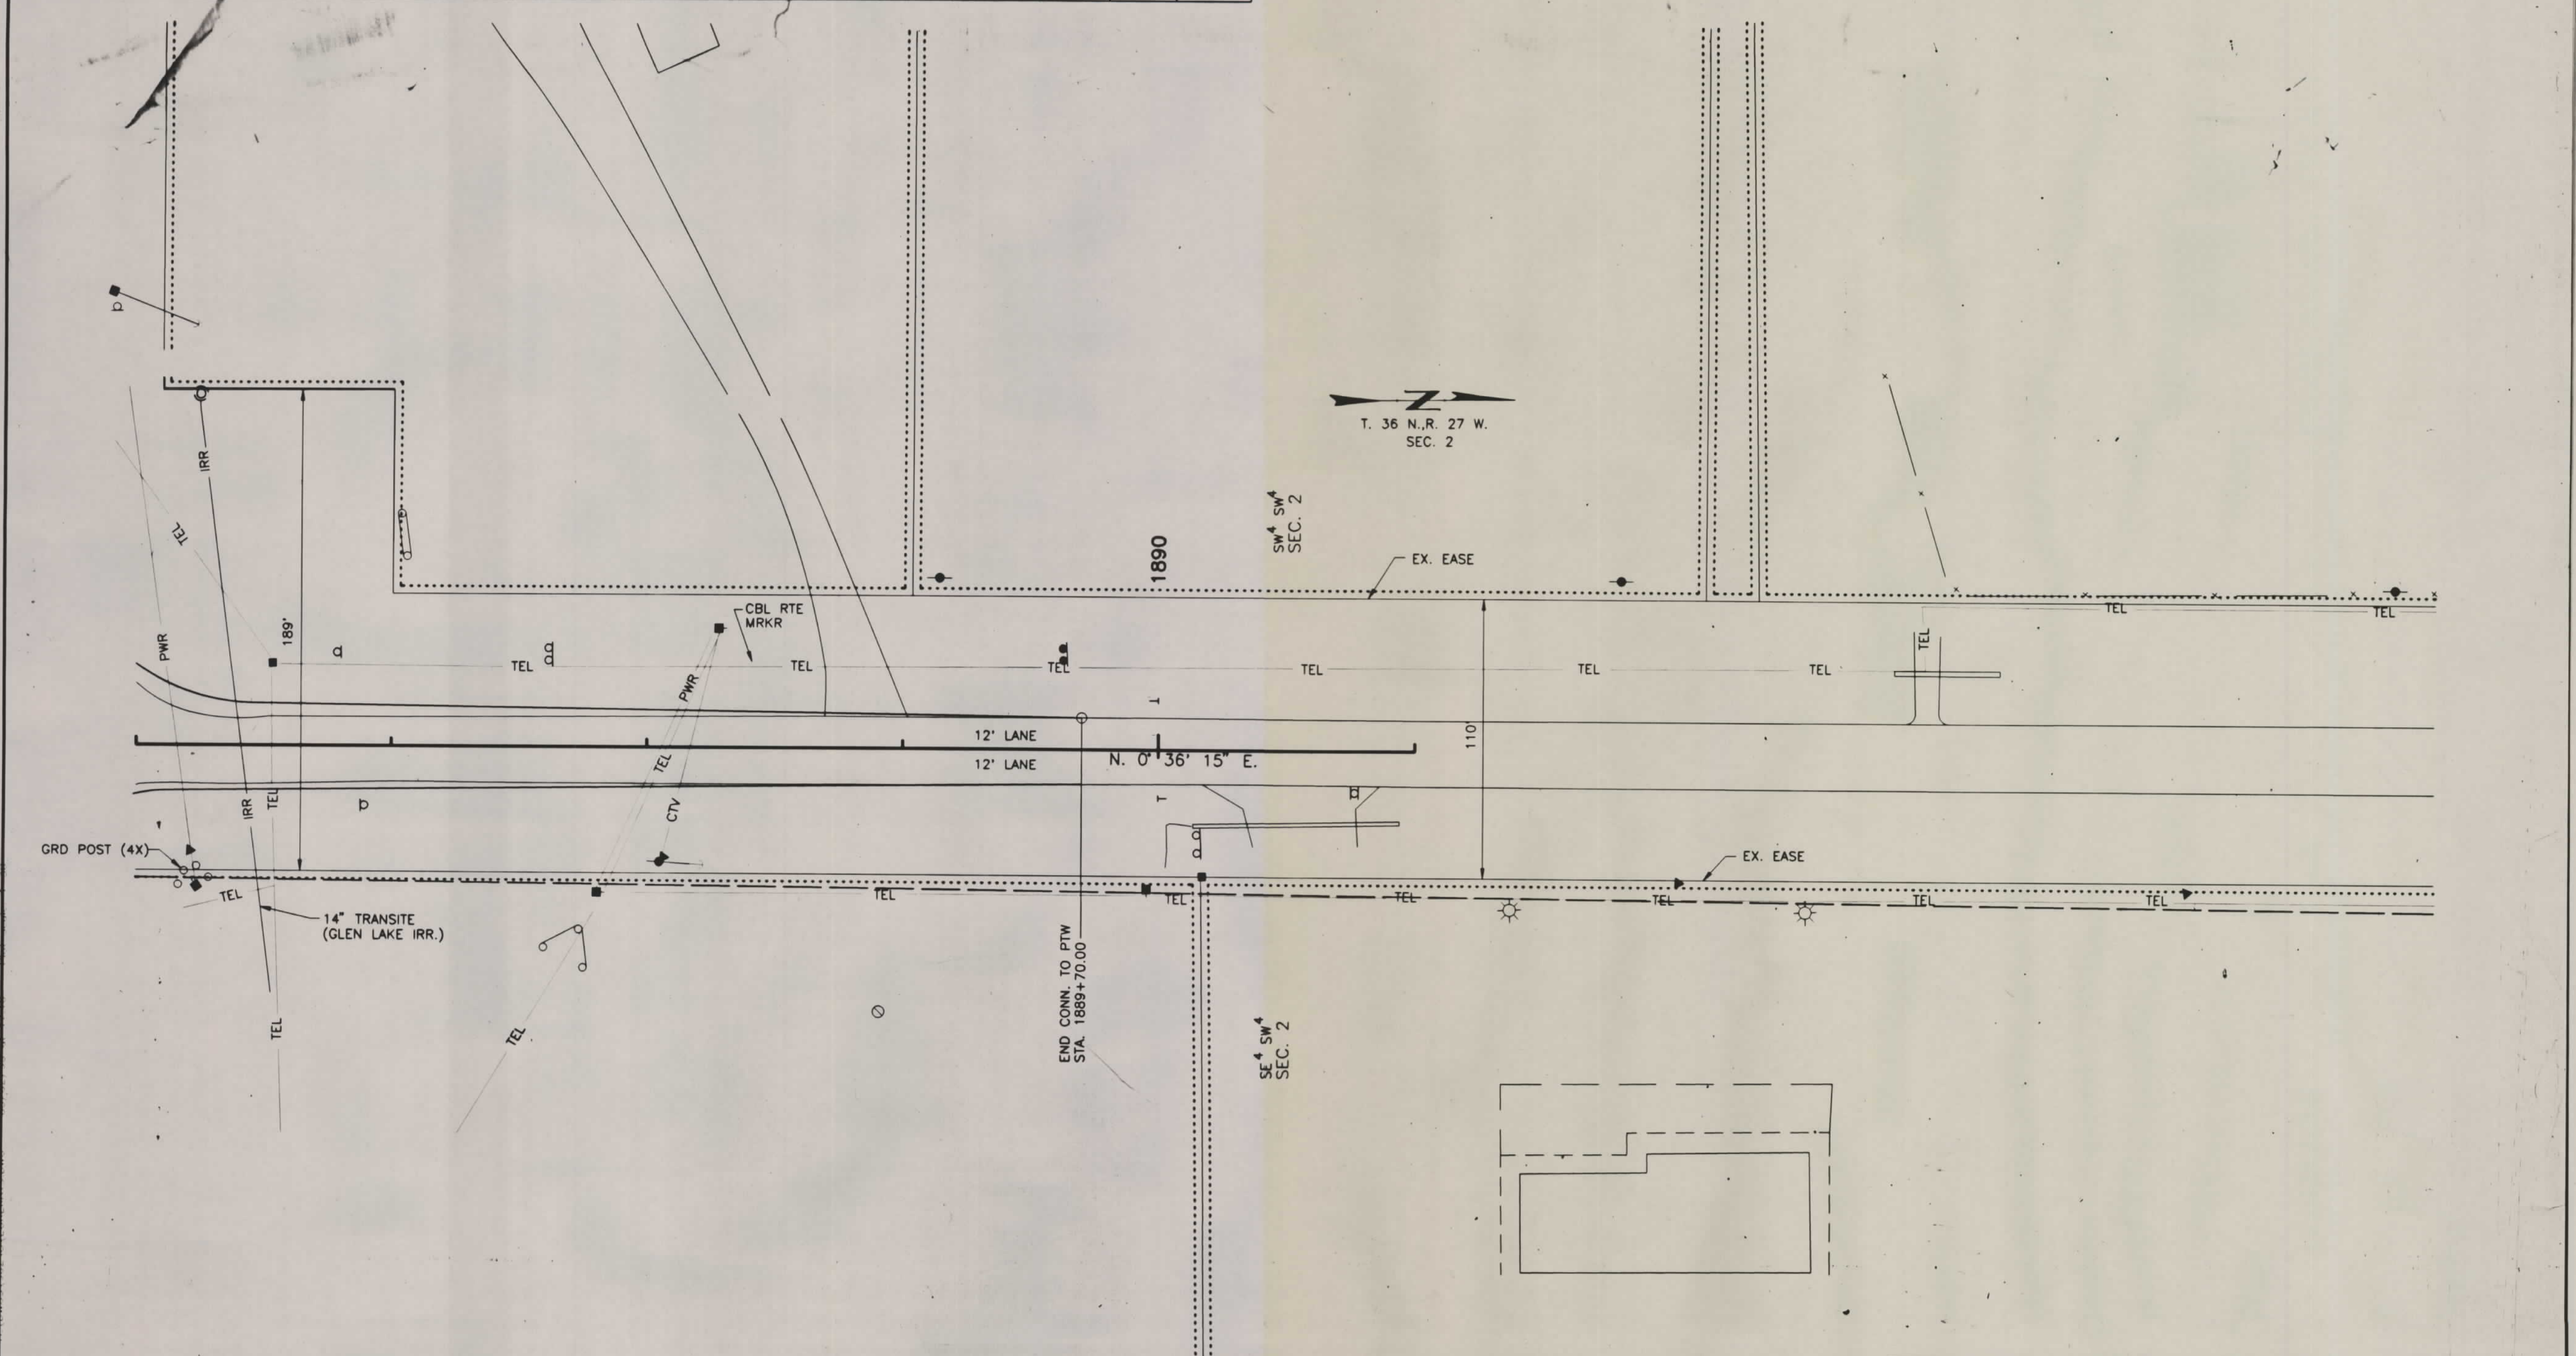

BACKSLOPE LIMITS INCLUDE ROUNDING
 CONSTRUCTION LIMITS:
 CUT SECTION
 TOE OF FILL
 FHWA/DOH APPROVAL 6-23-93
 MAP REVISED 3-23-95

STATE OF MONTANA
 DEPARTMENT OF TRANSPORTATION
 DIVISION OF HIGHWAYS
 RIGHT OF WAY PLANS
 LINCOLN COUNTY
 SCALE 1" = 30'
 MAP COMPLETED