


PLANS

NOT

TO

SCALE

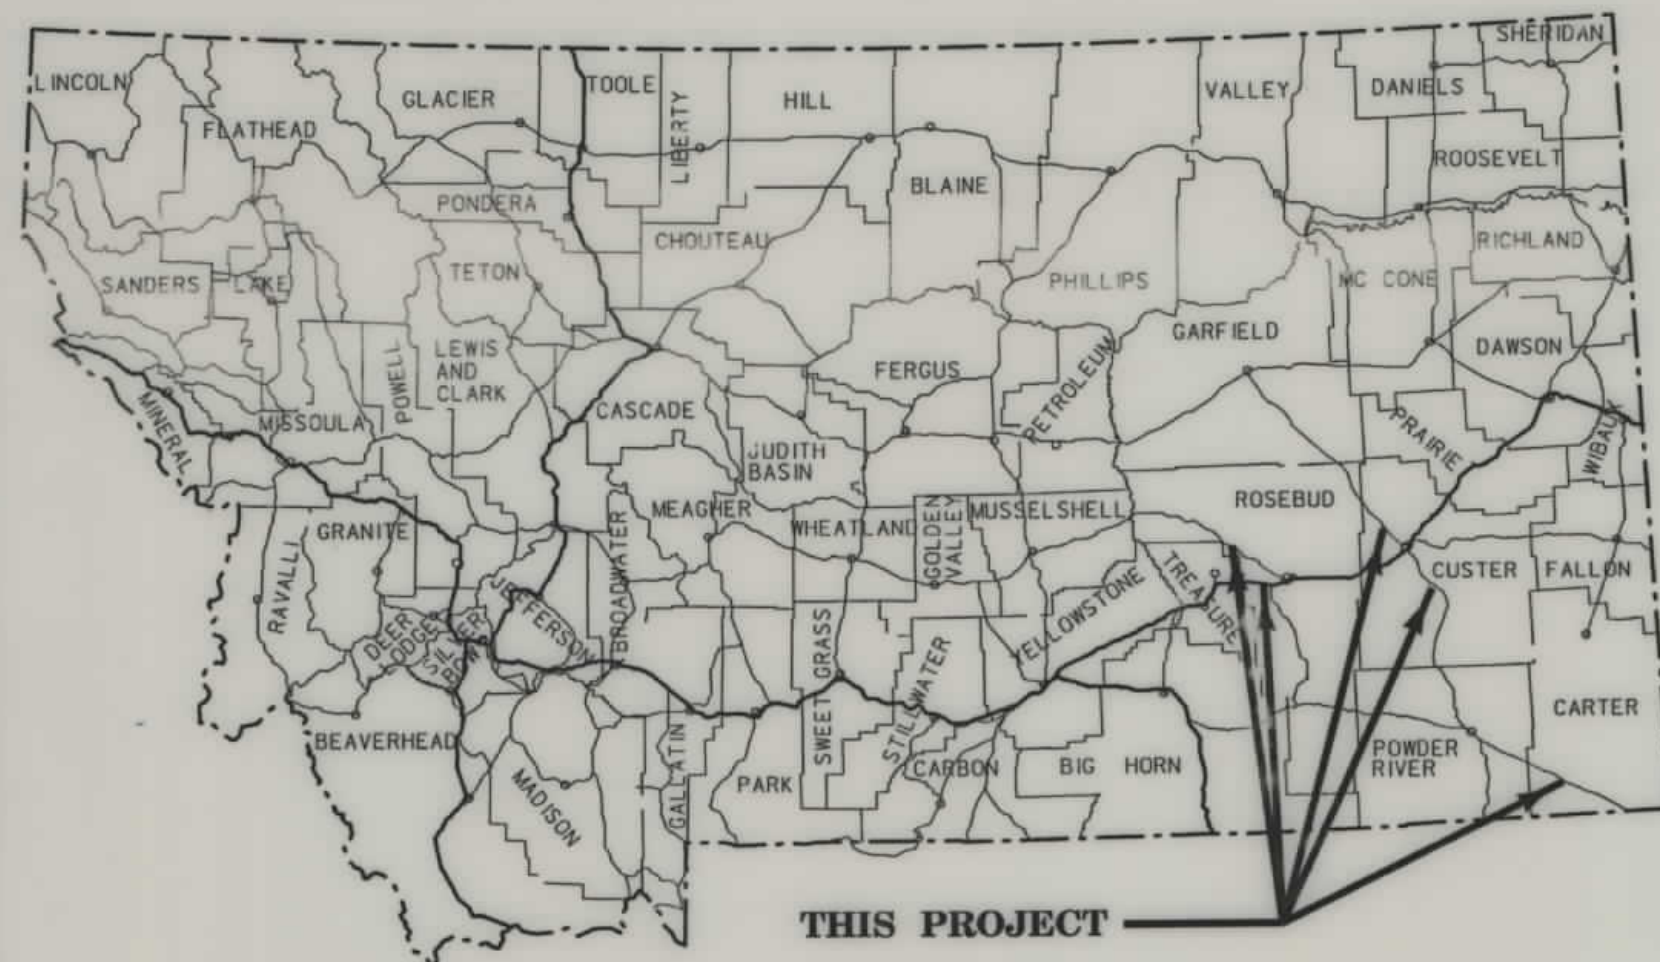

MONTANA DEPARTMENT OF TRANSPORTATION

STATE	RIGHT OF WAY ID.	SHEET NO.	TOTAL SHEETS
MONTANA	STPP-NH 0002(597)	1	12
PROJECT NUMBER 3915-597			
D4-CULVERTS-SOUTH			

RIGHT OF WAY PLAN OF FEDERAL AID PROJECT NO.

STPP-NH 0002(597)




D4 - CULVERTS - SOUTH

CUSTER, CARTER & ROSEBUD COUNTIES

11 Locations

CONVENTIONAL SIGNS

PROPOSED RIGHT OF WAY LINE	---
EXISTING RIGHT OF WAY LINE	---
RAILROAD RIGHT OF WAY LINE	---
RIGHT OF WAY BASELINE	---
STK'D CENTERLINE	---
SECTION LINE	---
OWNERSHIP BOUNDARY	---
FULL ACCESS CONTROL	AG AC
LIMITED ACCESS CONTROL	///
EXISTING ACCESS CONTROL	---
PRESENT TRAVELED WAY (P.T.W.)	---
FENCE LINE	---
EXISTING GUARDRAIL	---
PROPOSED GUARDRAIL	---
GATE IN FENCE	---
CATTLE GUARD: EXIST. - PROPOSED	---
SECTION CORNER	FOUND UNFOUND
1/4 SECTION CORNER	---
CLOSING CORNER	---
MEANDER CORNER	---
CENTER OF SECTION	---
RIGHT OF WAY MONUMENT	---
PROPERTY CORNER PIN	---
POWER POLE IN PLACE	---
TELEPHONE POLE IN PLACE	---
TELEGRAPH POLE IN PLACE	---
LIGHT POLE	---
PROPOSED CULVERT	---
EXISTING CULVERT	---
OUTLET DITCH	---
INLET DITCH	---
EXISTING DITCH	---
CHANNEL CHANGES	---
DITCH BLOCK	---
RIPRAP	---
BRIDGES	---
RAILROADS	---
PARCEL NUMBERS	---
APPROACH: EXIST.- PROPOSED	---

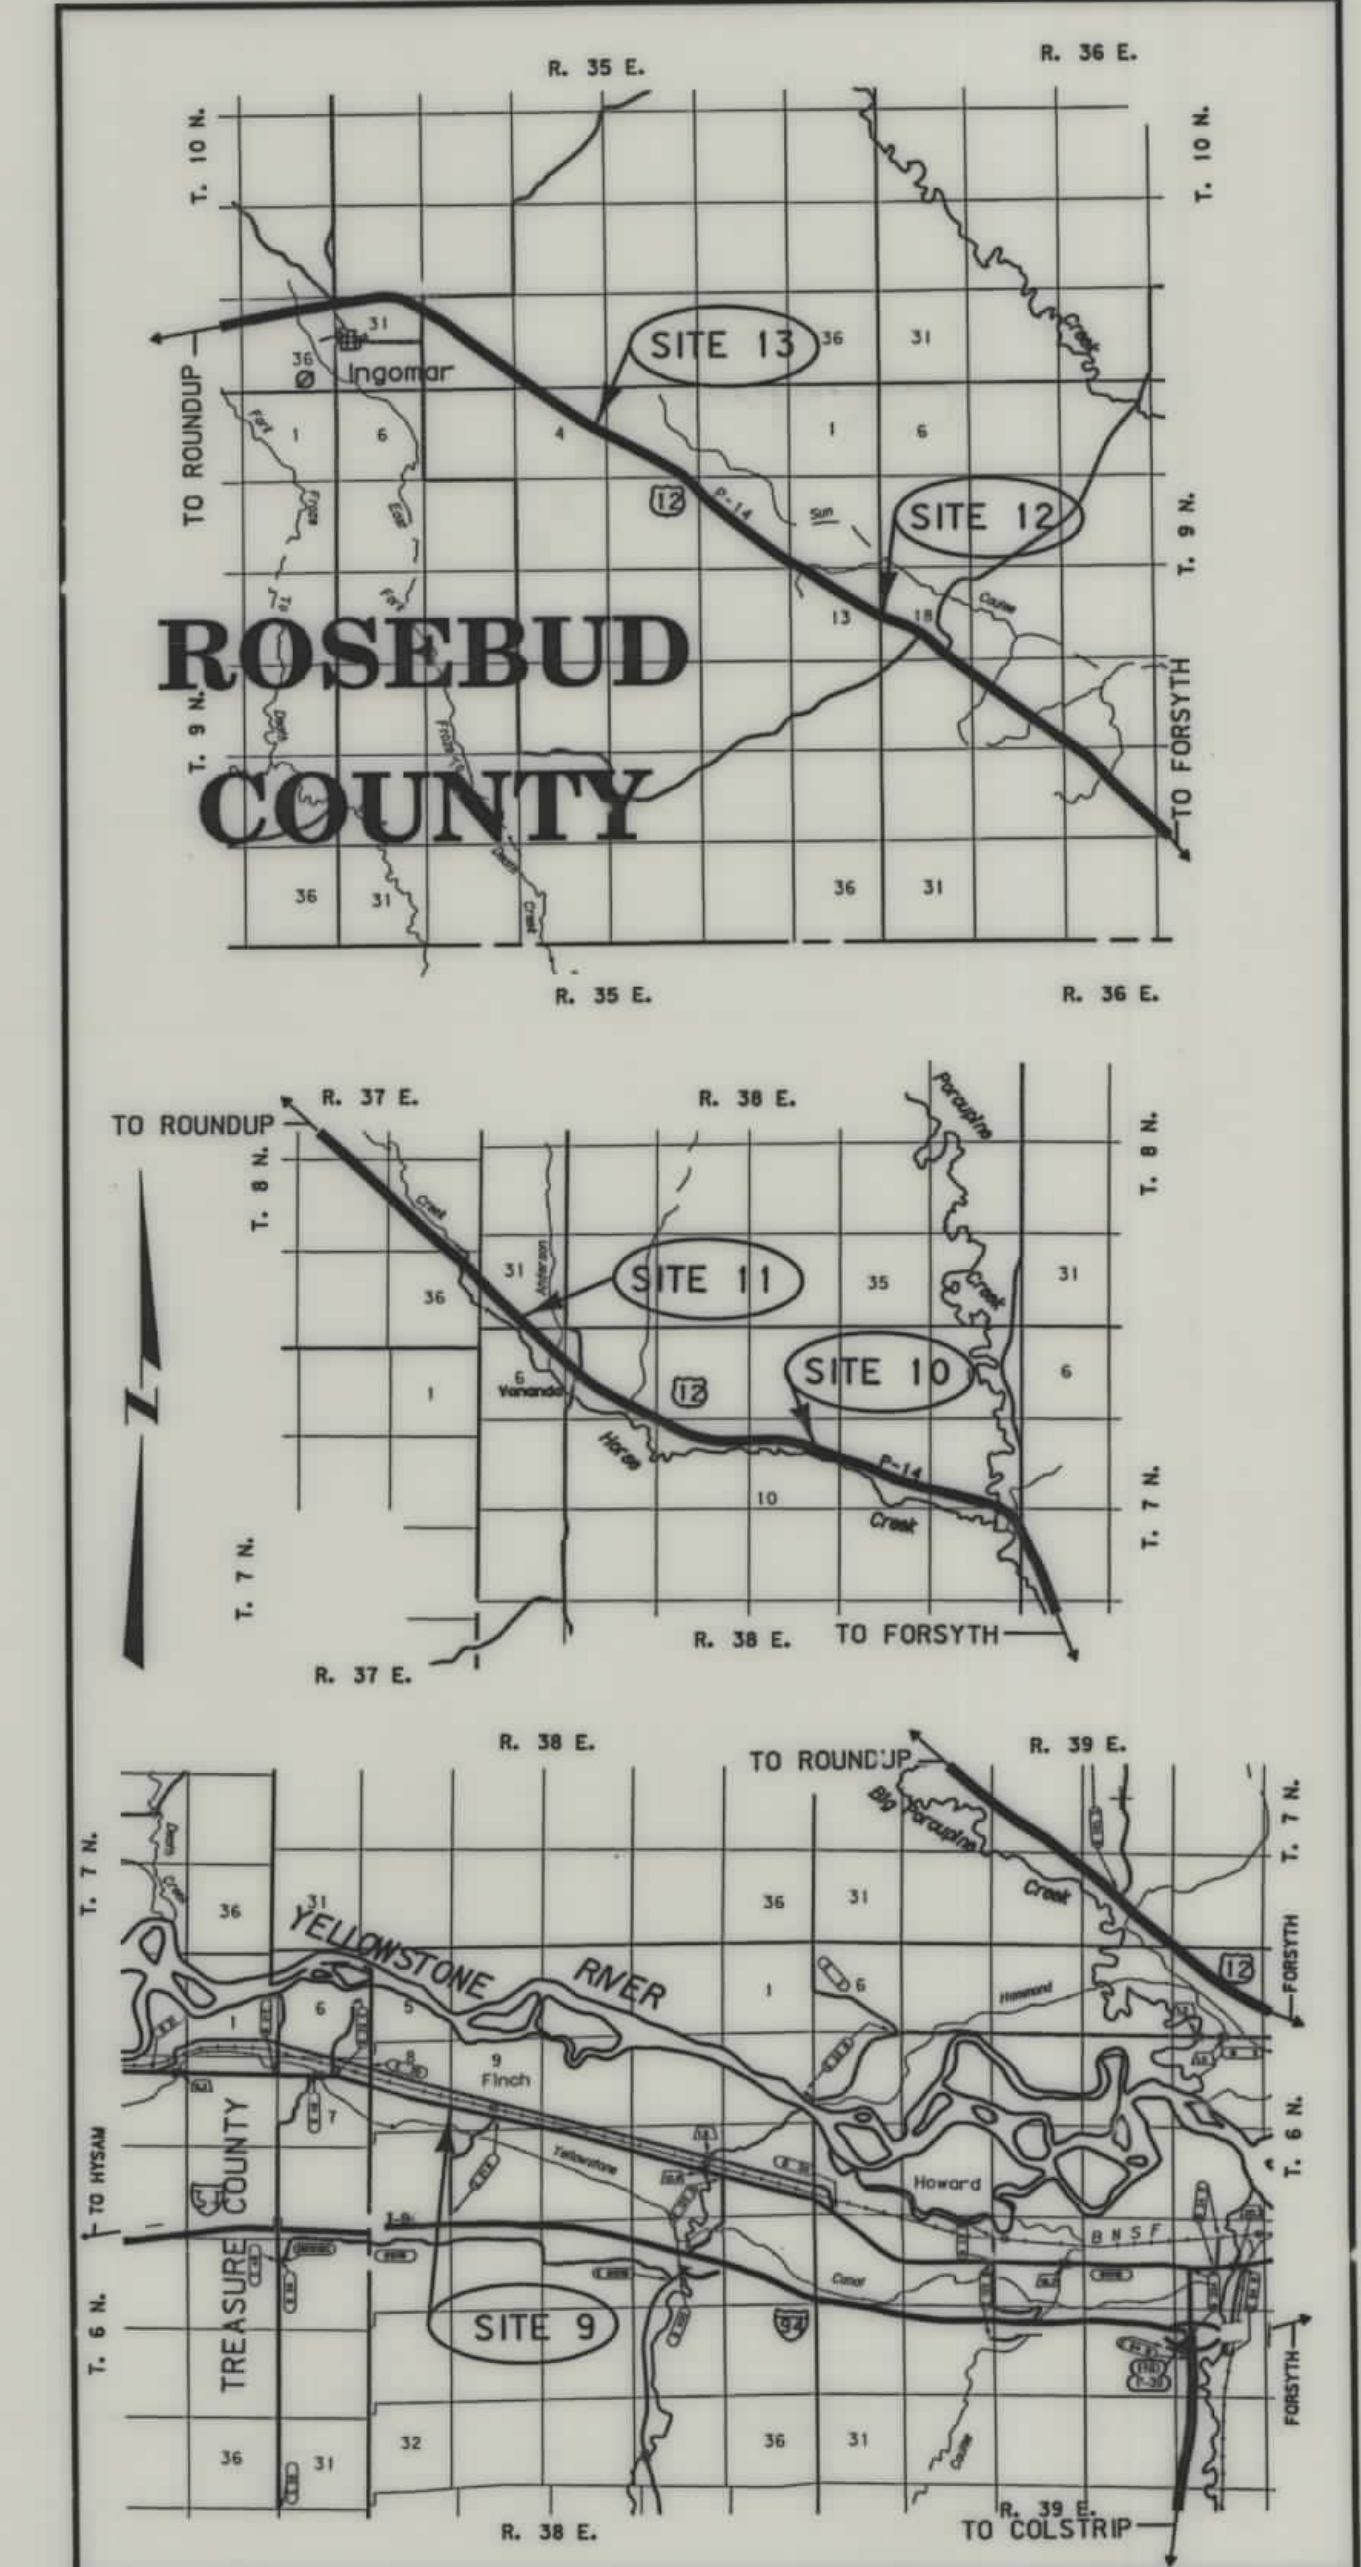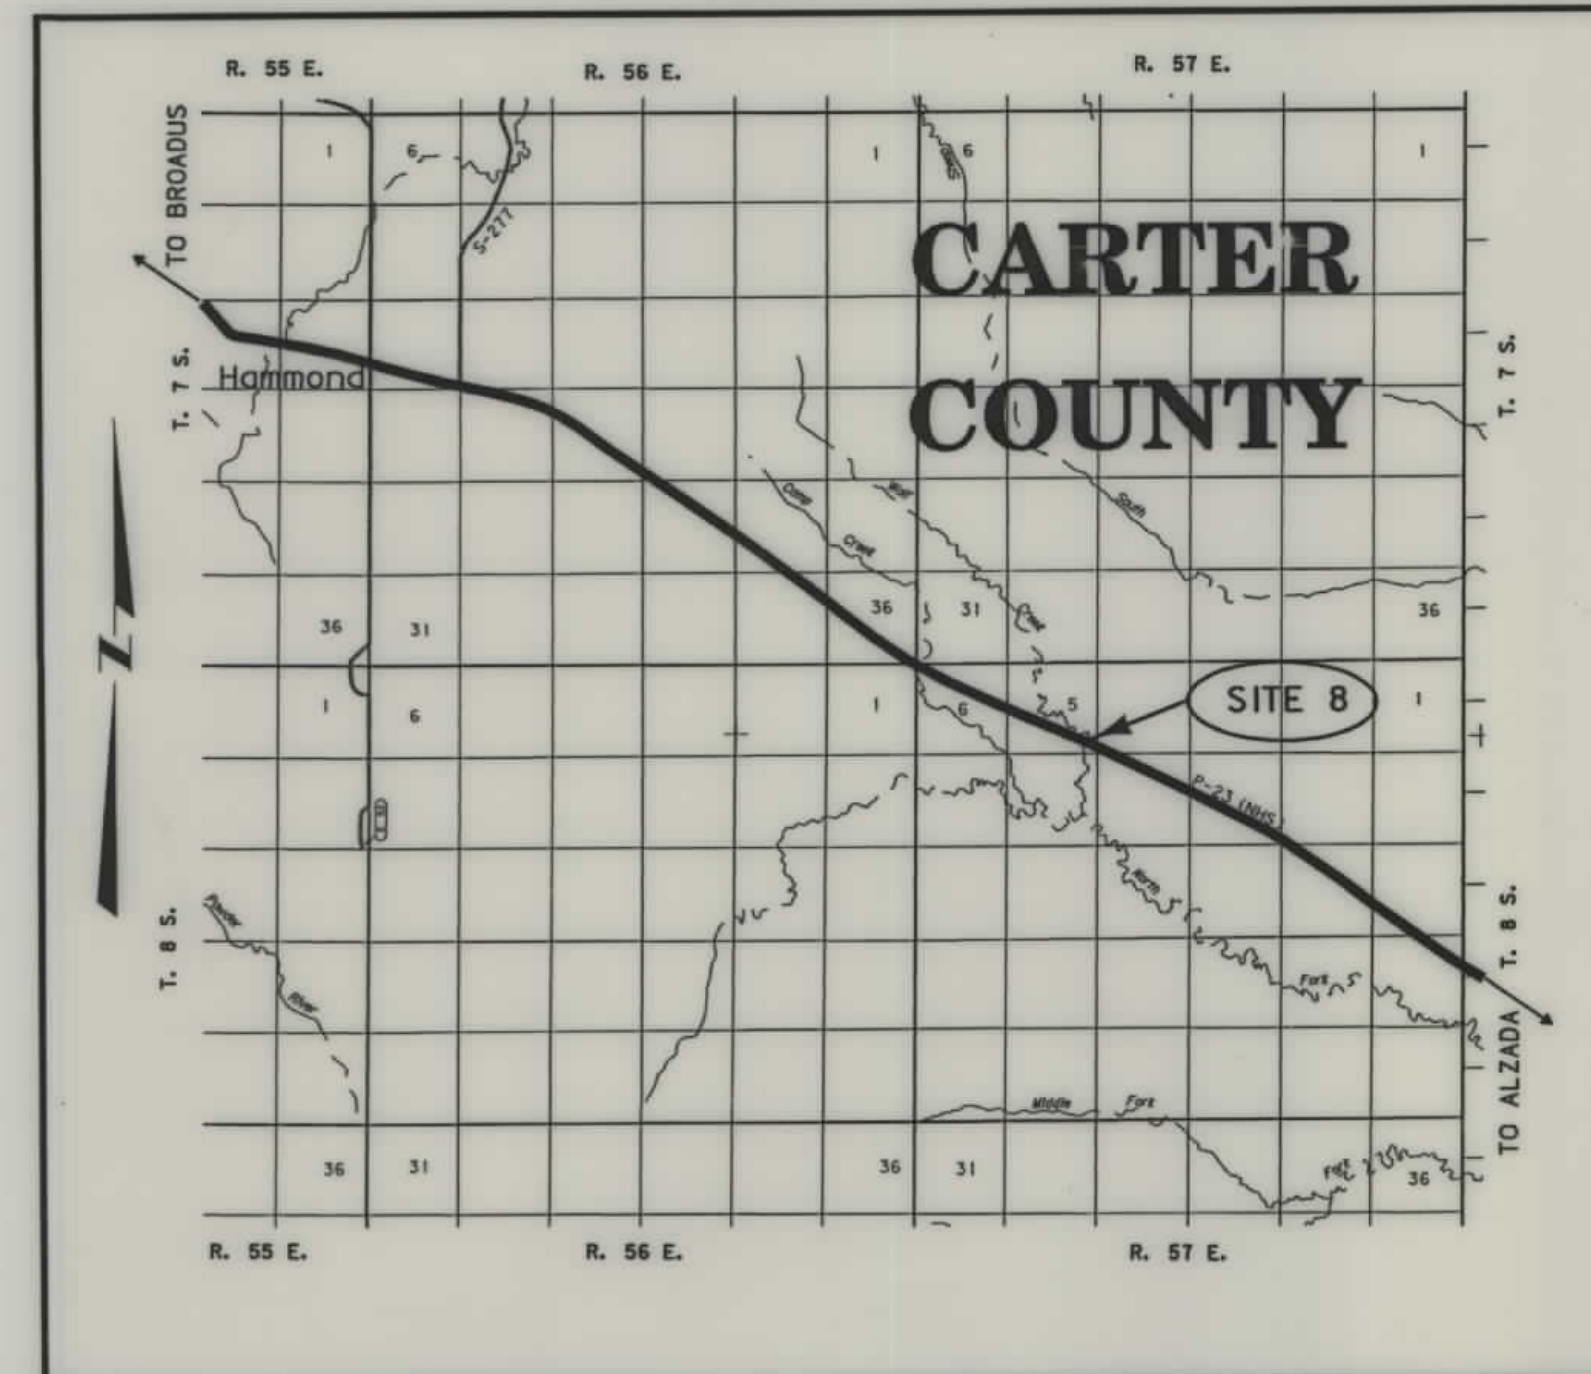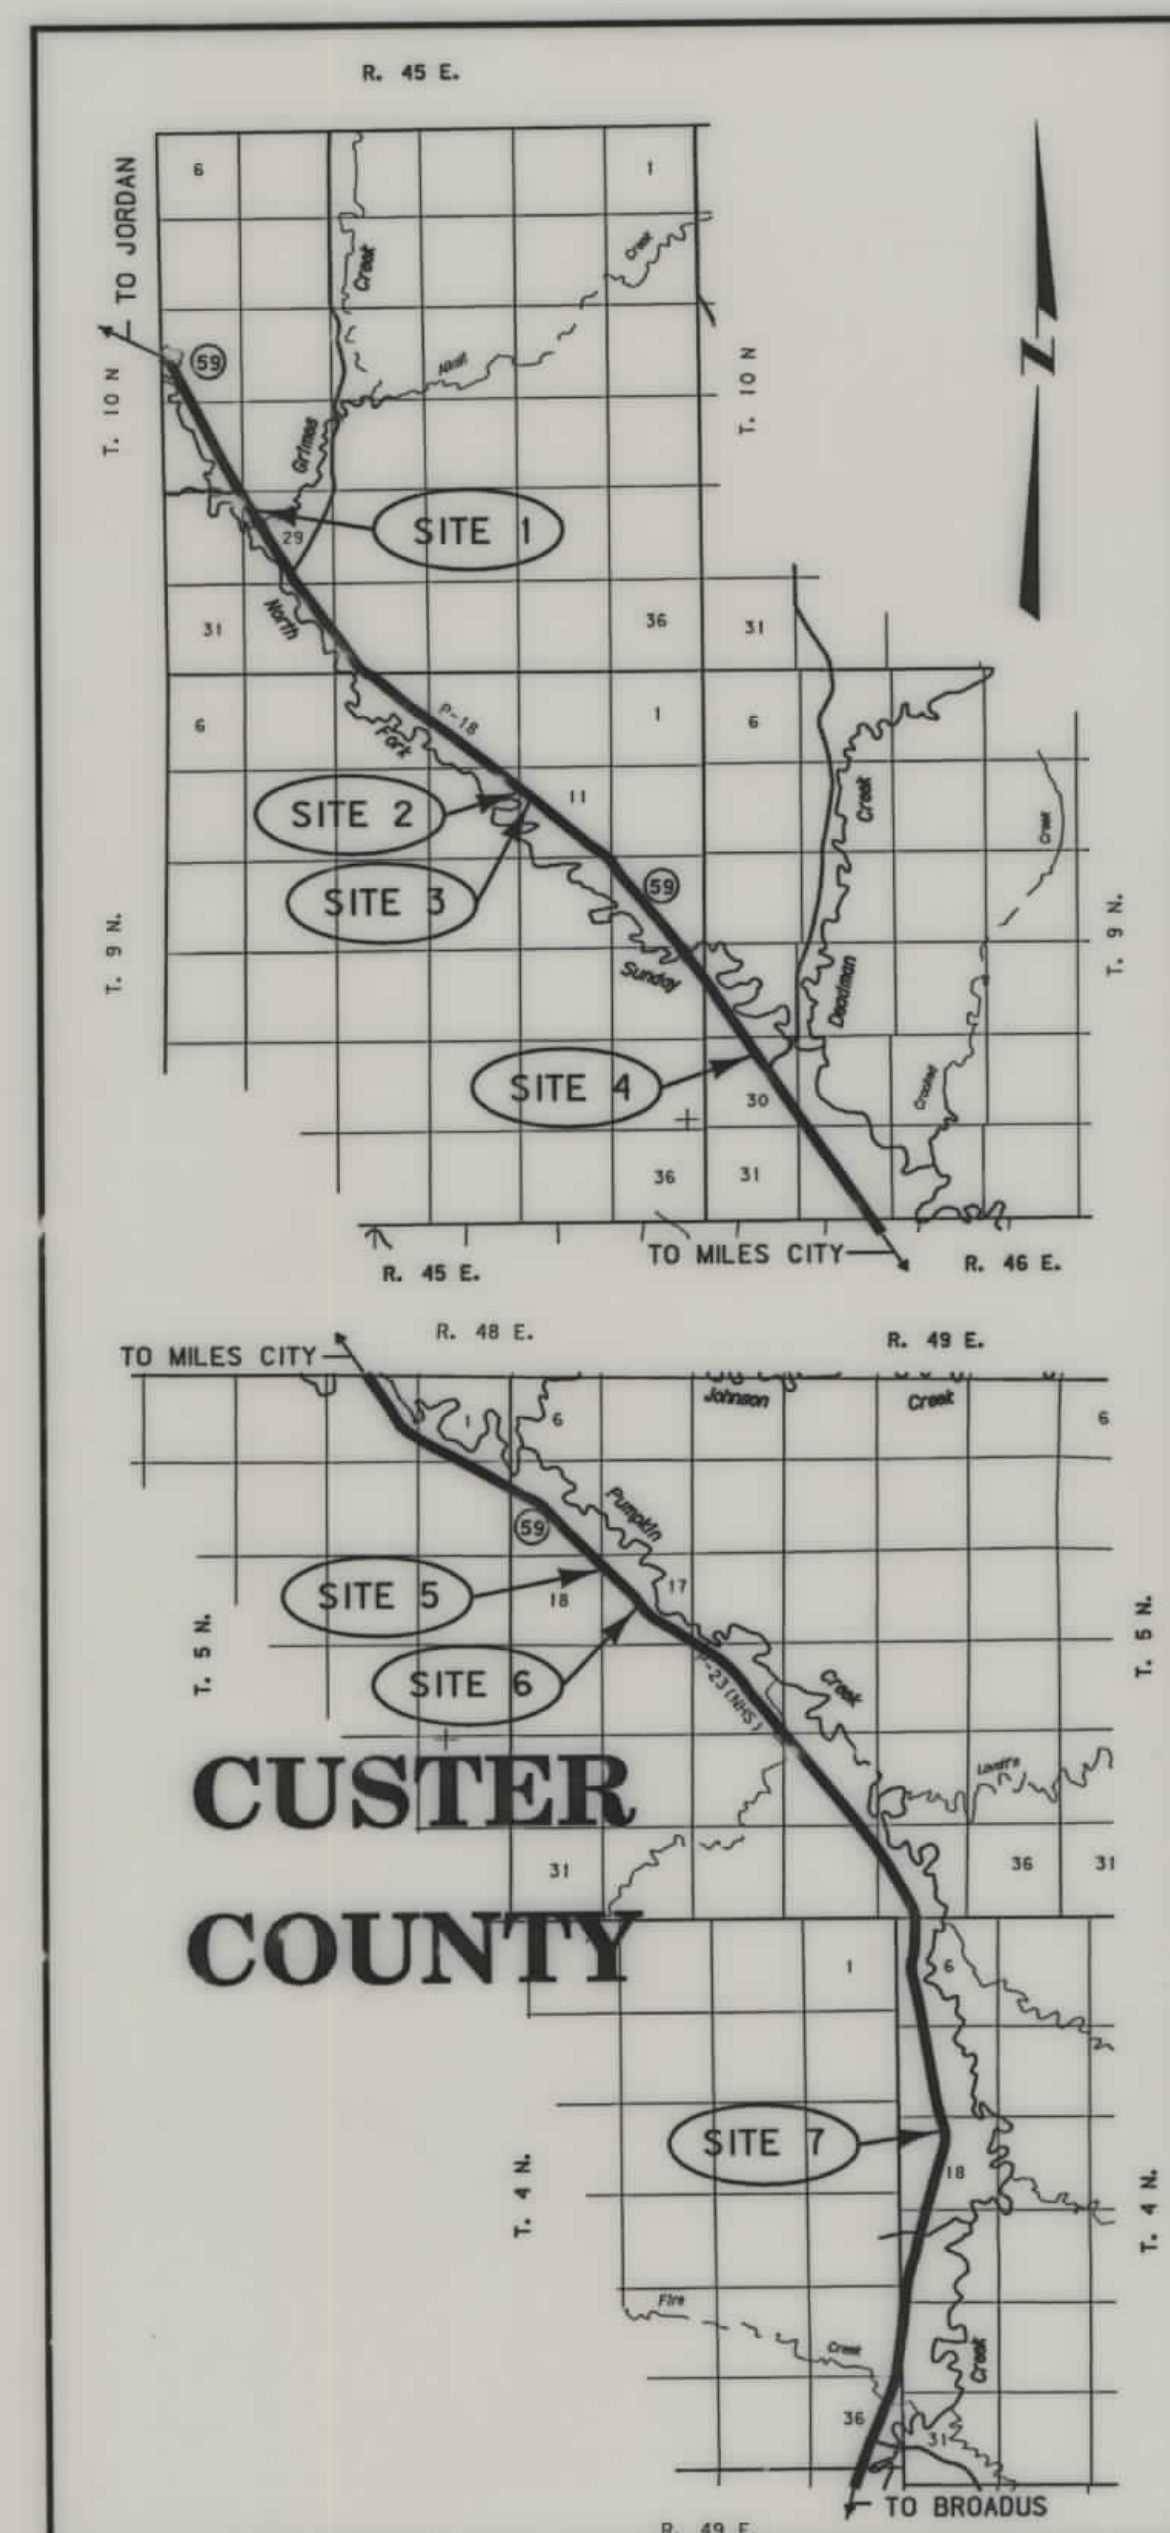

ASSOCIATED PROJECT ID.

RELATED PROJECTS

NOTES: 1. ALL MEASUREMENTS ARE METRIC EXCEPT AS NOTED

RDROW

MONTANA
CADD


3
2
1

FHWAMDT APPROVAL

MAP REVISED

OWNERSHIP																	STATE	RIGHT OF WAY ID.	SHEET NO.	TOTAL SHEETS
PARCEL	NAME	ADDRESS	TOTAL AREA		GROSS R/W AREA		EX. EASE. AREA		NET AREA		REMAINDER				CONST. PMT. AREA		EASE. AREA		SHEET NO.	
			METRIC	ENGLISH	METRIC	ENGLISH	METRIC	ENGLISH	METRIC	ENGLISH	LEFT		RIGHT		METRIC	ENGLISH	METRIC	ENGLISH		
3-1	JOE B. VENN, 74.83 PERCENT	811 SE 5th ST APT 14A NEWPORT, OR 97365-4029													0.250ha	0.62AC			3	
	IRENE VENN, 25.17 PERCENT																			
3-2	JOE B. VENN, 74.83 PERCENT	811 SE 5th ST APT 14A NEWPORT, OR 97365-4029	FOR OWNER	NOTIFICATION ONLY															3	
	IRENE VENN, 25.17 PERCENT																			

PROJECT NUMBER 3915-597
D4-CULVERTS-SOUTH

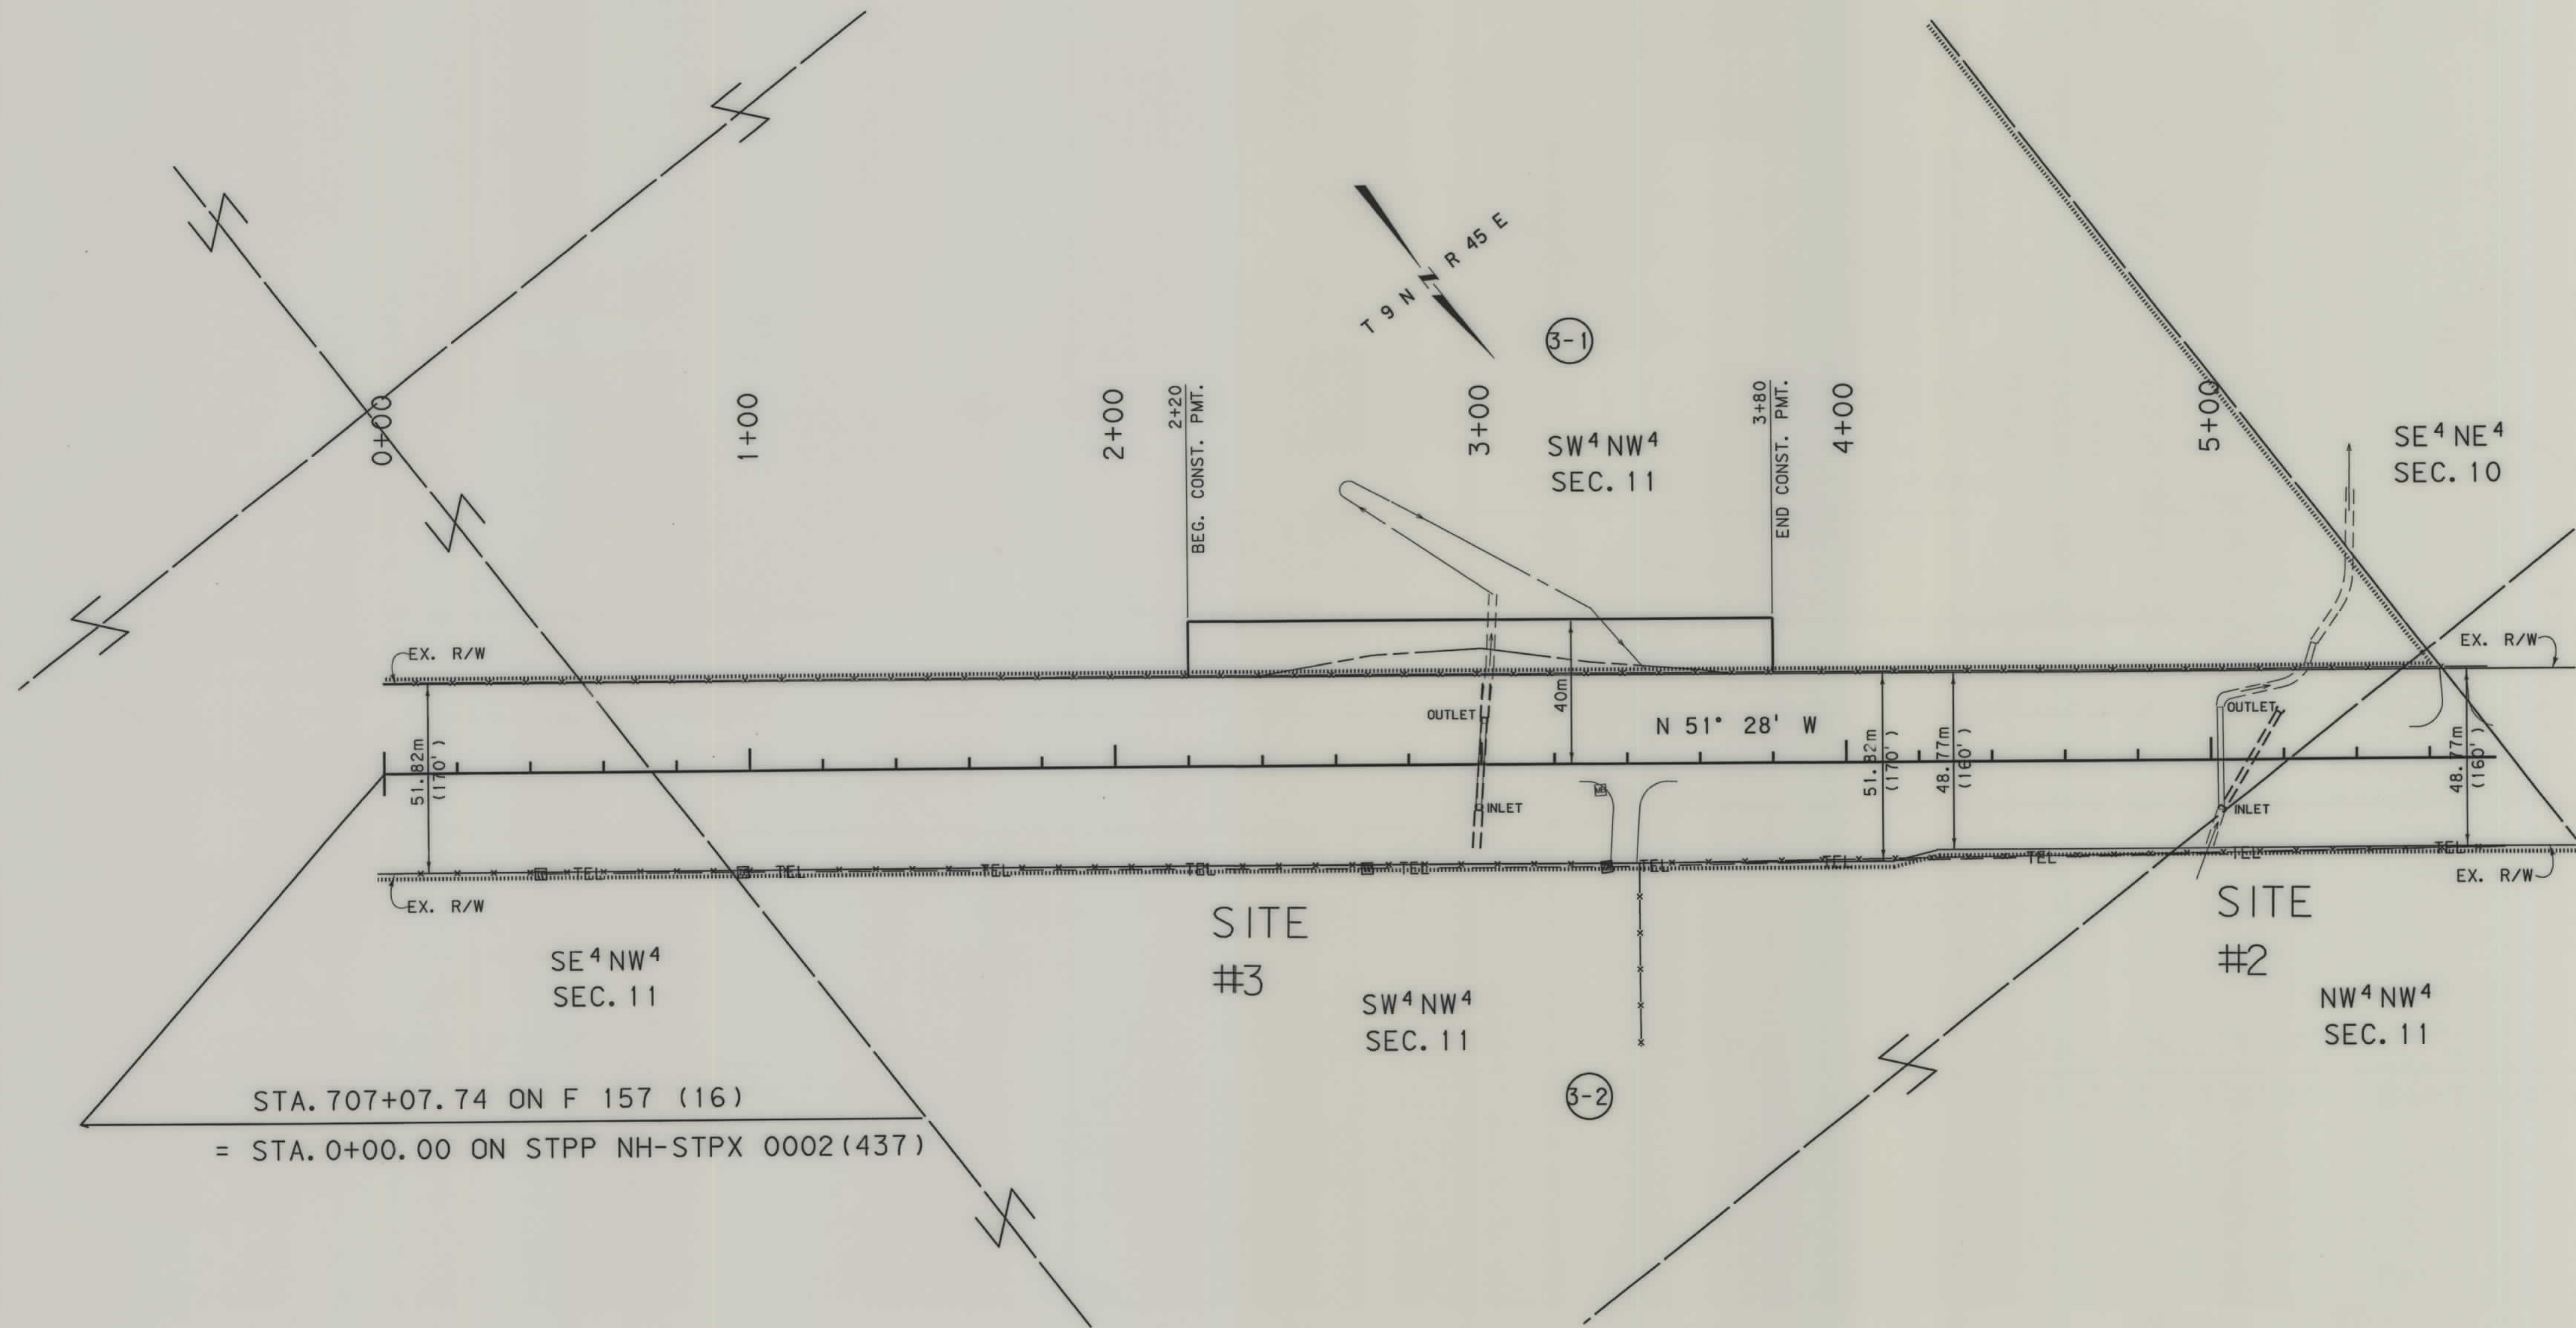

STA. 707+07.74 ON F 157 (16)
= STA. 0+00.00 ON STPP NH-STPX 0002 (437)

- NOTES:
1. ALL MEASUREMENTS ARE METRIC EXCEPT AS NOTED
 2. THE PROPOSED R/W LINE WHERE A SPIRAL CURVE TRANSITION IS USED IS A CHORD RATHER THAN A CONCENTRIC CURVE.
 3. THE ENGLISH AREAS ARE FOR INFORMATIONAL PURPOSES ONLY.
 4. ALL STATIONS AND OFFSETS FOR R/W BREAKS ARE IN REFERENCE TO THE R/W BASELINE.

BACKSLOPE LIMITS INCLUDE ROUNDING
CONSTRUCTION LIMITS:
CUT SECTION
TOE OF FILL
TOP OF CUT
DITCH BOTTOM
FHWA/DOT APPROVAL
MAP REVISED

MONTANA
DEPARTMENT OF TRANSPORTATION
RIGHT OF WAY PLAN
CUSTER COUNTY
SCALE 1:1000
50M 100M




RDROW

3915P1.RDW
01/28/02
01:12:29 PM
U1538

OWNERSHIP																			
PARCEL	NAME	ADDRESS	TOTAL AREA		GROSS R/W AREA		EX. EASE. AREA		NET AREA		REMAINDER				CONST. PMT. AREA		EASE. AREA		SHEET NO.
			METRIC	ENGLISH	METRIC	ENGLISH	METRIC	ENGLISH	METRIC	ENGLISH	LEFT		RIGHT		METRIC	ENGLISH	METRIC	ENGLISH	
											METRIC	ENGLISH	METRIC	ENGLISH					
4-1	Kevin Brewer and Jo Ann Brewer	HC 84 Box 3006 Forsyth, MT 59327-9601													0.832ha	2.06AC			4
4-2	Kevin Brewer and Jo Ann Brewer	HC 84 Box 3006 Forsyth, MT 59327-9601	FOR OWNER	NOTIFICATION ONLY															4

STATE	RIGHT OF WAY ID.	SHEET NO.	TOTAL SHEETS
MONTANA	STPP-NH 0002 (597)	4	12
PROJECT NUMBER 3915-597			
D4-CULVERTS-SOUTH			

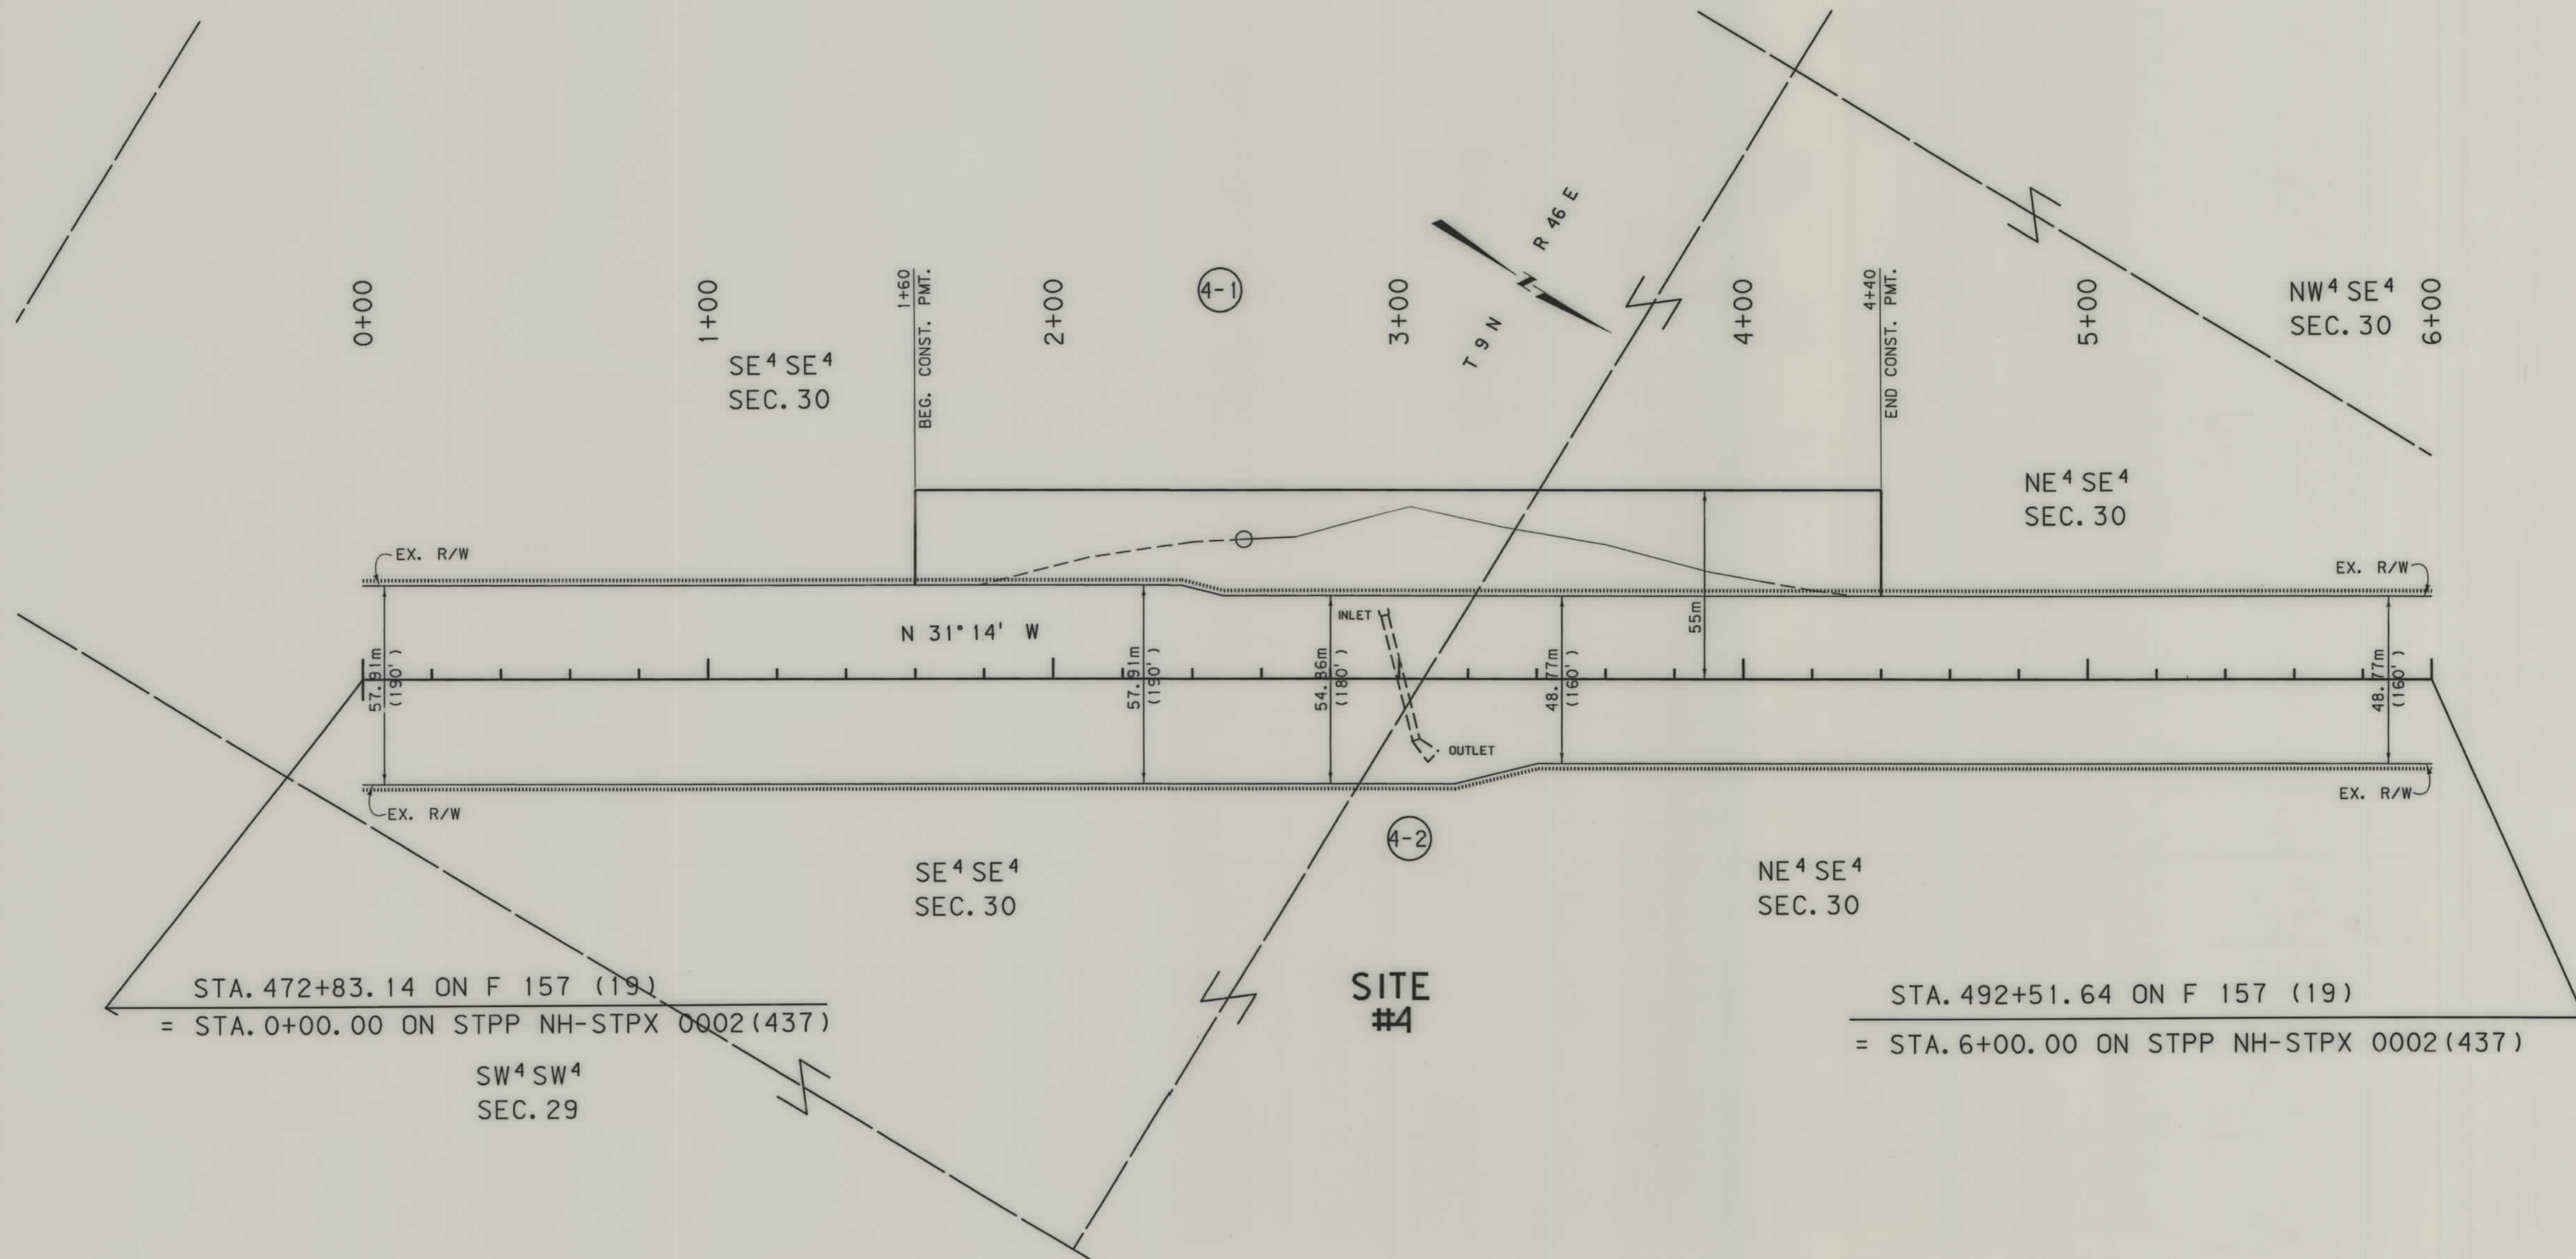

- NOTES: 1. ALL MEASUREMENTS ARE METRIC EXCEPT AS NOTED
2. THE PROPOSED R/W LINE WHERE A SPIRAL CURVE TRANSITION IS USED IS A CHORD RATHER THAN A CONCENTRIC CURVE.
3. THE ENGLISH AREAS ARE FOR INFORMATIONAL PURPOSES ONLY.
4. ALL STATIONS AND OFFSETS FOR R/W BREAKS ARE IN REFERENCE TO THE R/W BASELINE.

BACKSLOPE LIMITS INCLUDE ROUNDING	TOP OF CUT
CONSTRUCTION LIMITS:	CUT SECTION
	TOE OF FILL
FHWA/DOT APPROVAL	
MAP REVISED	

MONTANA DEPARTMENT OF TRANSPORTATION
RIGHT OF WAY PLAN CUSTER COUNTY SCALE 1"=100'




RDROW

... 3915P2. ROW
01/28/02
01:12:49 PM
3
1

OWNERSHIP																				
PARCEL	NAME	ADDRESS	TOTAL	AREA	GROSS R/W AREA		EX. EASE. AREA		NET AREA		REMAINDER				CONST. PMT. AREA		EASE. AREA		SHEET NO.	
			METRIC	ENGLISH	METRIC	ENGLISH	METRIC	ENGLISH	METRIC	ENGLISH	LEFT		RIGHT		METRIC	ENGLISH	METRIC	ENGLISH		
											METRIC	ENGLISH	METRIC	ENGLISH						
5-1	C. THOMAS PEZZAROSI	RR2 BOX 3119, MILES CITY, MT 59301-9106	64.750+ha	160+AC											0.080ha	0.20AC	0.450ha	1.11AC	5	
5-2	C. THOMAS PEZZAROSI	RR2 BOX 3119, MILES CITY, MT 59301-9106	FOR OWNER	NOTIFICATION	ONLY														5	

STATE	RIGHT OF WAY ID.	SHEET NO.	TOTAL SHEETS
MONTANA	STPP-NH 0002(597)	5	12
PROJECT NUMBER 3915-597			
D4-CULVERTS-SOUTH			

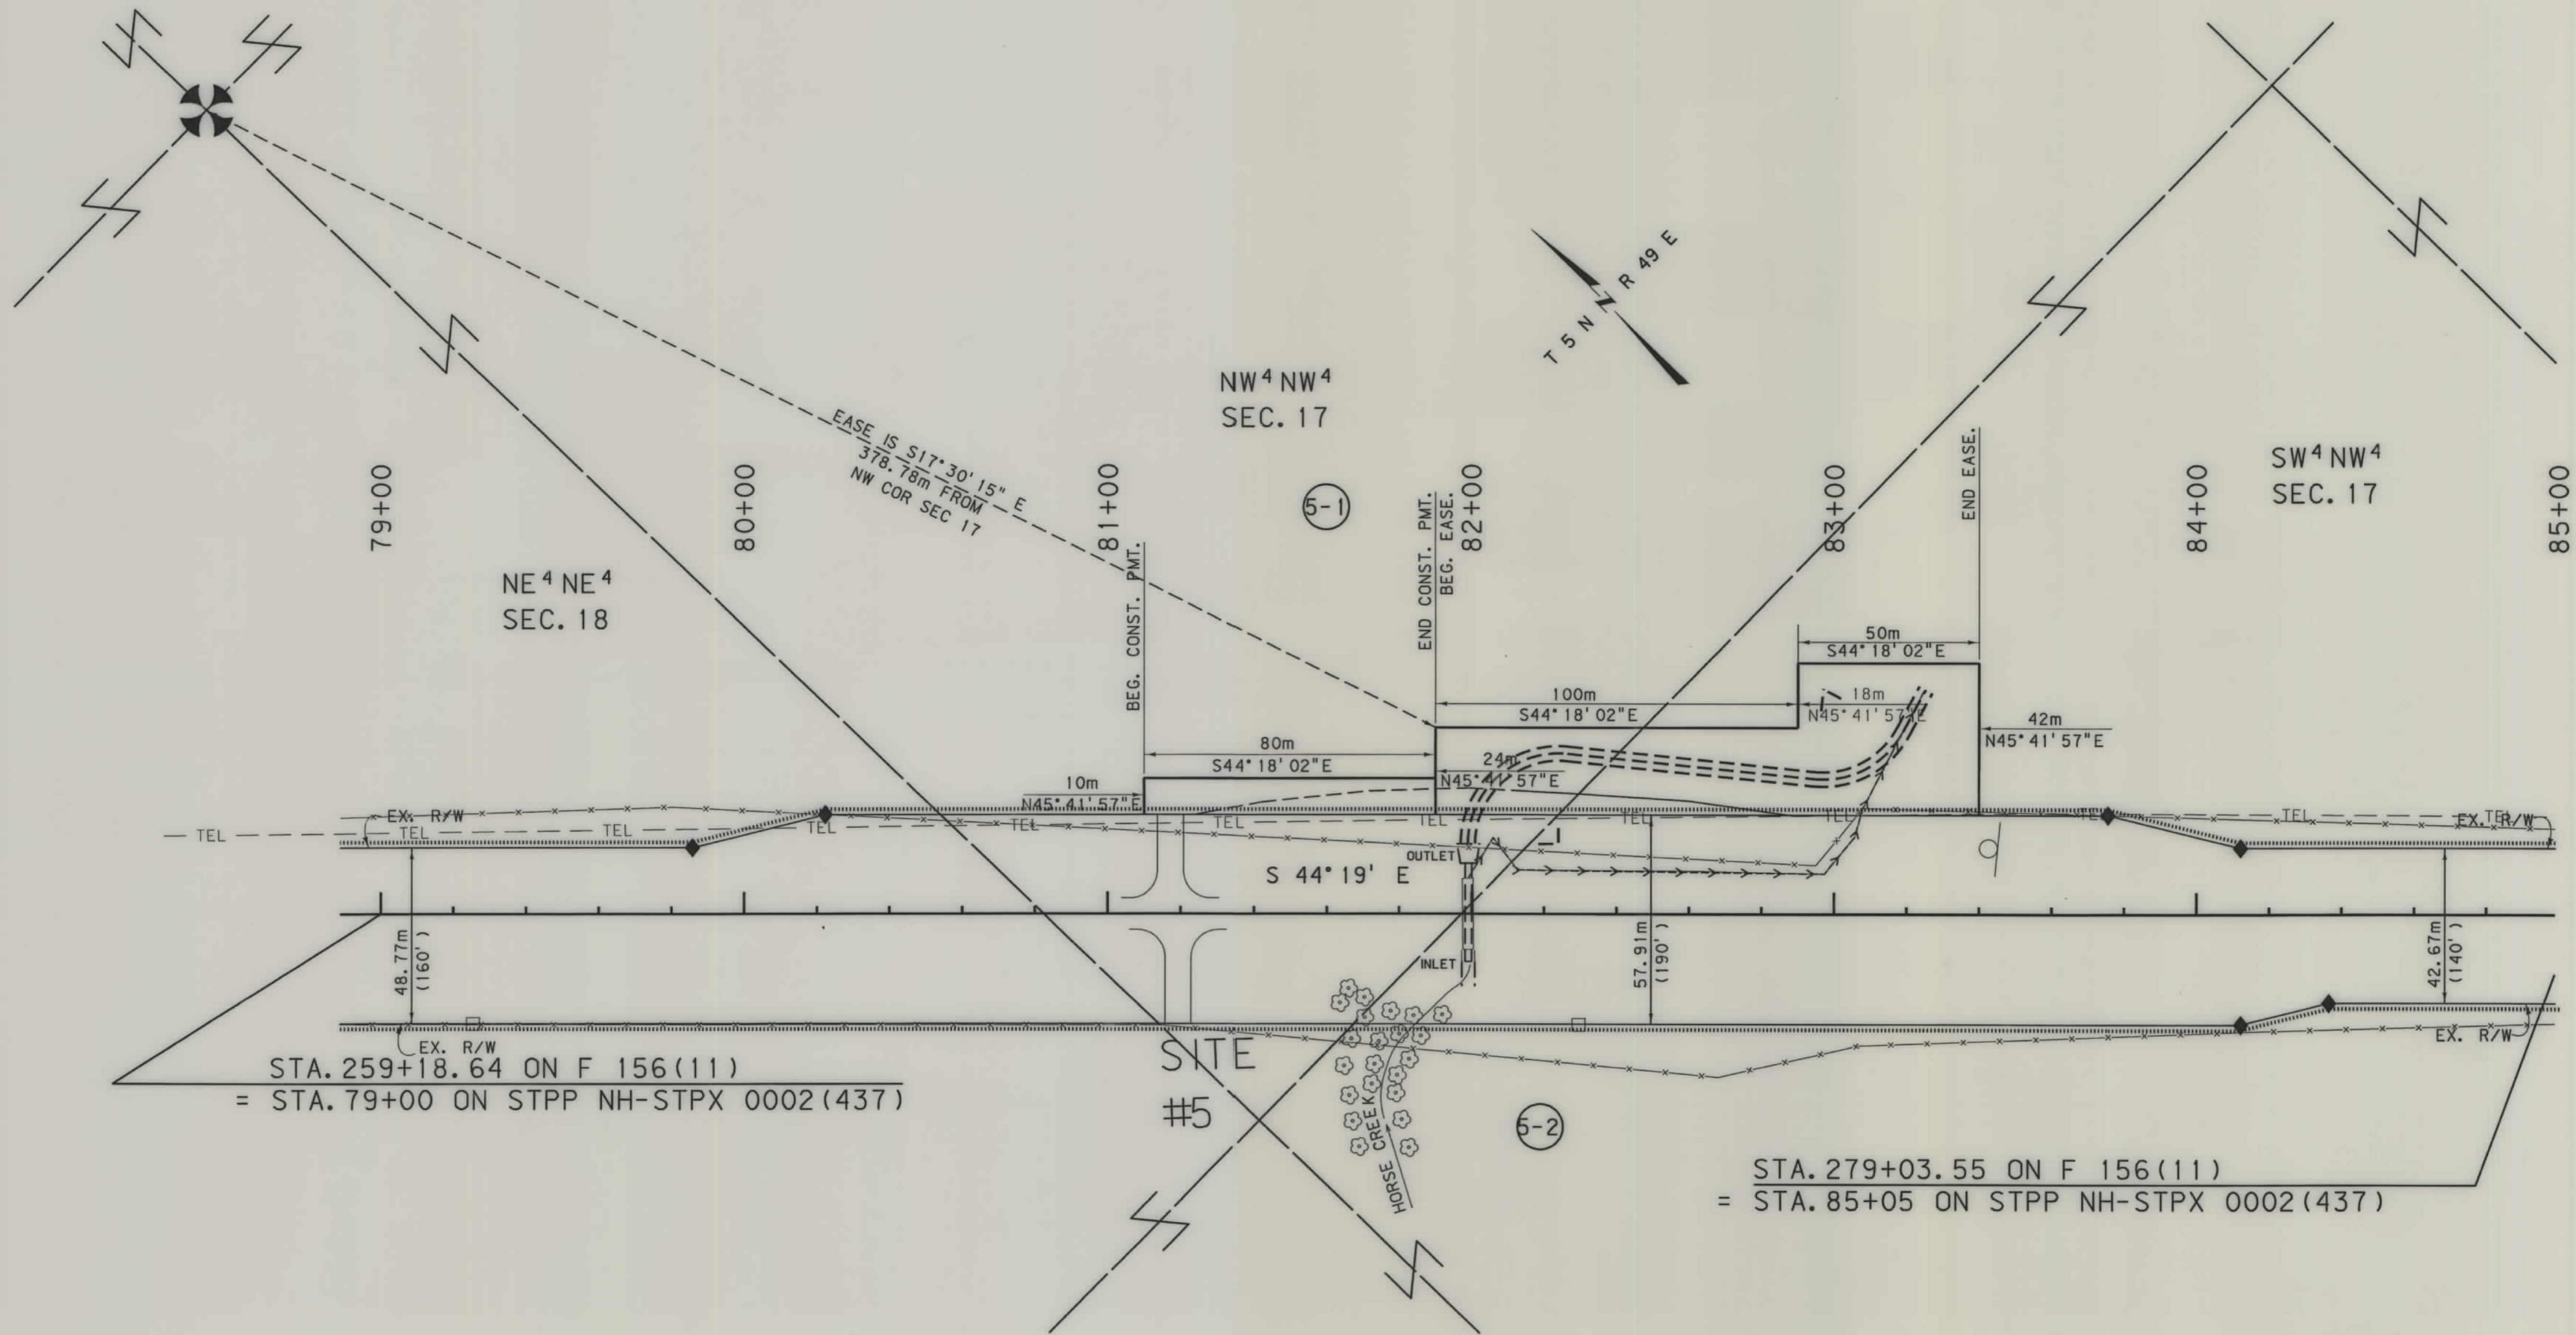

STA. 259+18.64 ON F 156(11)
= STA. 79+00 ON STPP NH-STPX 0002(437)

STA. 279+03.55 ON F 156(11)
= STA. 85+05 ON STPP NH-STPX 0002(437)

- NOTES:
1. ALL MEASUREMENTS ARE METRIC EXCEPT AS NOTED
 2. THE PROPOSED R/W LINE WHERE A SPIRAL CURVE TRANSITION IS USED IS A CHORD RATHER THAN A CONCENTRIC CURVE.
 3. THE ENGLISH AREAS ARE FOR INFORMATIONAL PURPOSES ONLY.
 4. ALL STATIONS AND OFFSETS FOR R/W BREAKS ARE IN REFERENCE TO THE R/W BASELINE.

BACKSLOPE LIMITS INCLUDE ROUNDING
CONSTRUCTION LIMITS:
FHWA/DOT APPROVAL _____
MAP REVISED _____

MONTANA
DEPARTMENT OF TRANSPORTATION
RIGHT OF WAY PLAN
CUSTER COUNTY
SCALE 1:1000




RDROW

... 391522. ROW
01/28/02
01:12:50 PM
11538

OWNERSHIP																			
PARCEL	NAME	ADDRESS	TOTAL AREA		GROSS R/W AREA		EX. EASE. AREA		NET AREA		REMAINDER				CONST. PMT. AREA		EASE. AREA		SHEET NO.
			METRIC	ENGLISH	METRIC	ENGLISH	METRIC	ENGLISH	METRIC	ENGLISH	LEFT		RIGHT		METRIC	ENGLISH	METRIC	ENGLISH	
											METRIC	ENGLISH	METRIC	ENGLISH					
6-1	C. THOMAS PEZZAROSS	RR 2 BOX 3119, MILES CITY, MT 59301-9106	64.750+ha	160+AC											0.454ha	1.12AC			6
6-2	C. THOMAS PEZZAROSS	RR 2 BOX 3119, MILES CITY, MT 59301-9106	64.750+ha	160+AC											0.005ha	0.01AC			6
6-1&6-2	COMB. PARCEL		64.750+ha	160+AC											0.459ha	1.13AC			6

STATE	RIGHT OF WAY ID.	SHEET NO.	TOTAL SHEETS
MONTANA	STPP-NH 0002 (597)	6	12
PROJECT NUMBER 3915-597			
D4-CULVERTS-SOUTH			

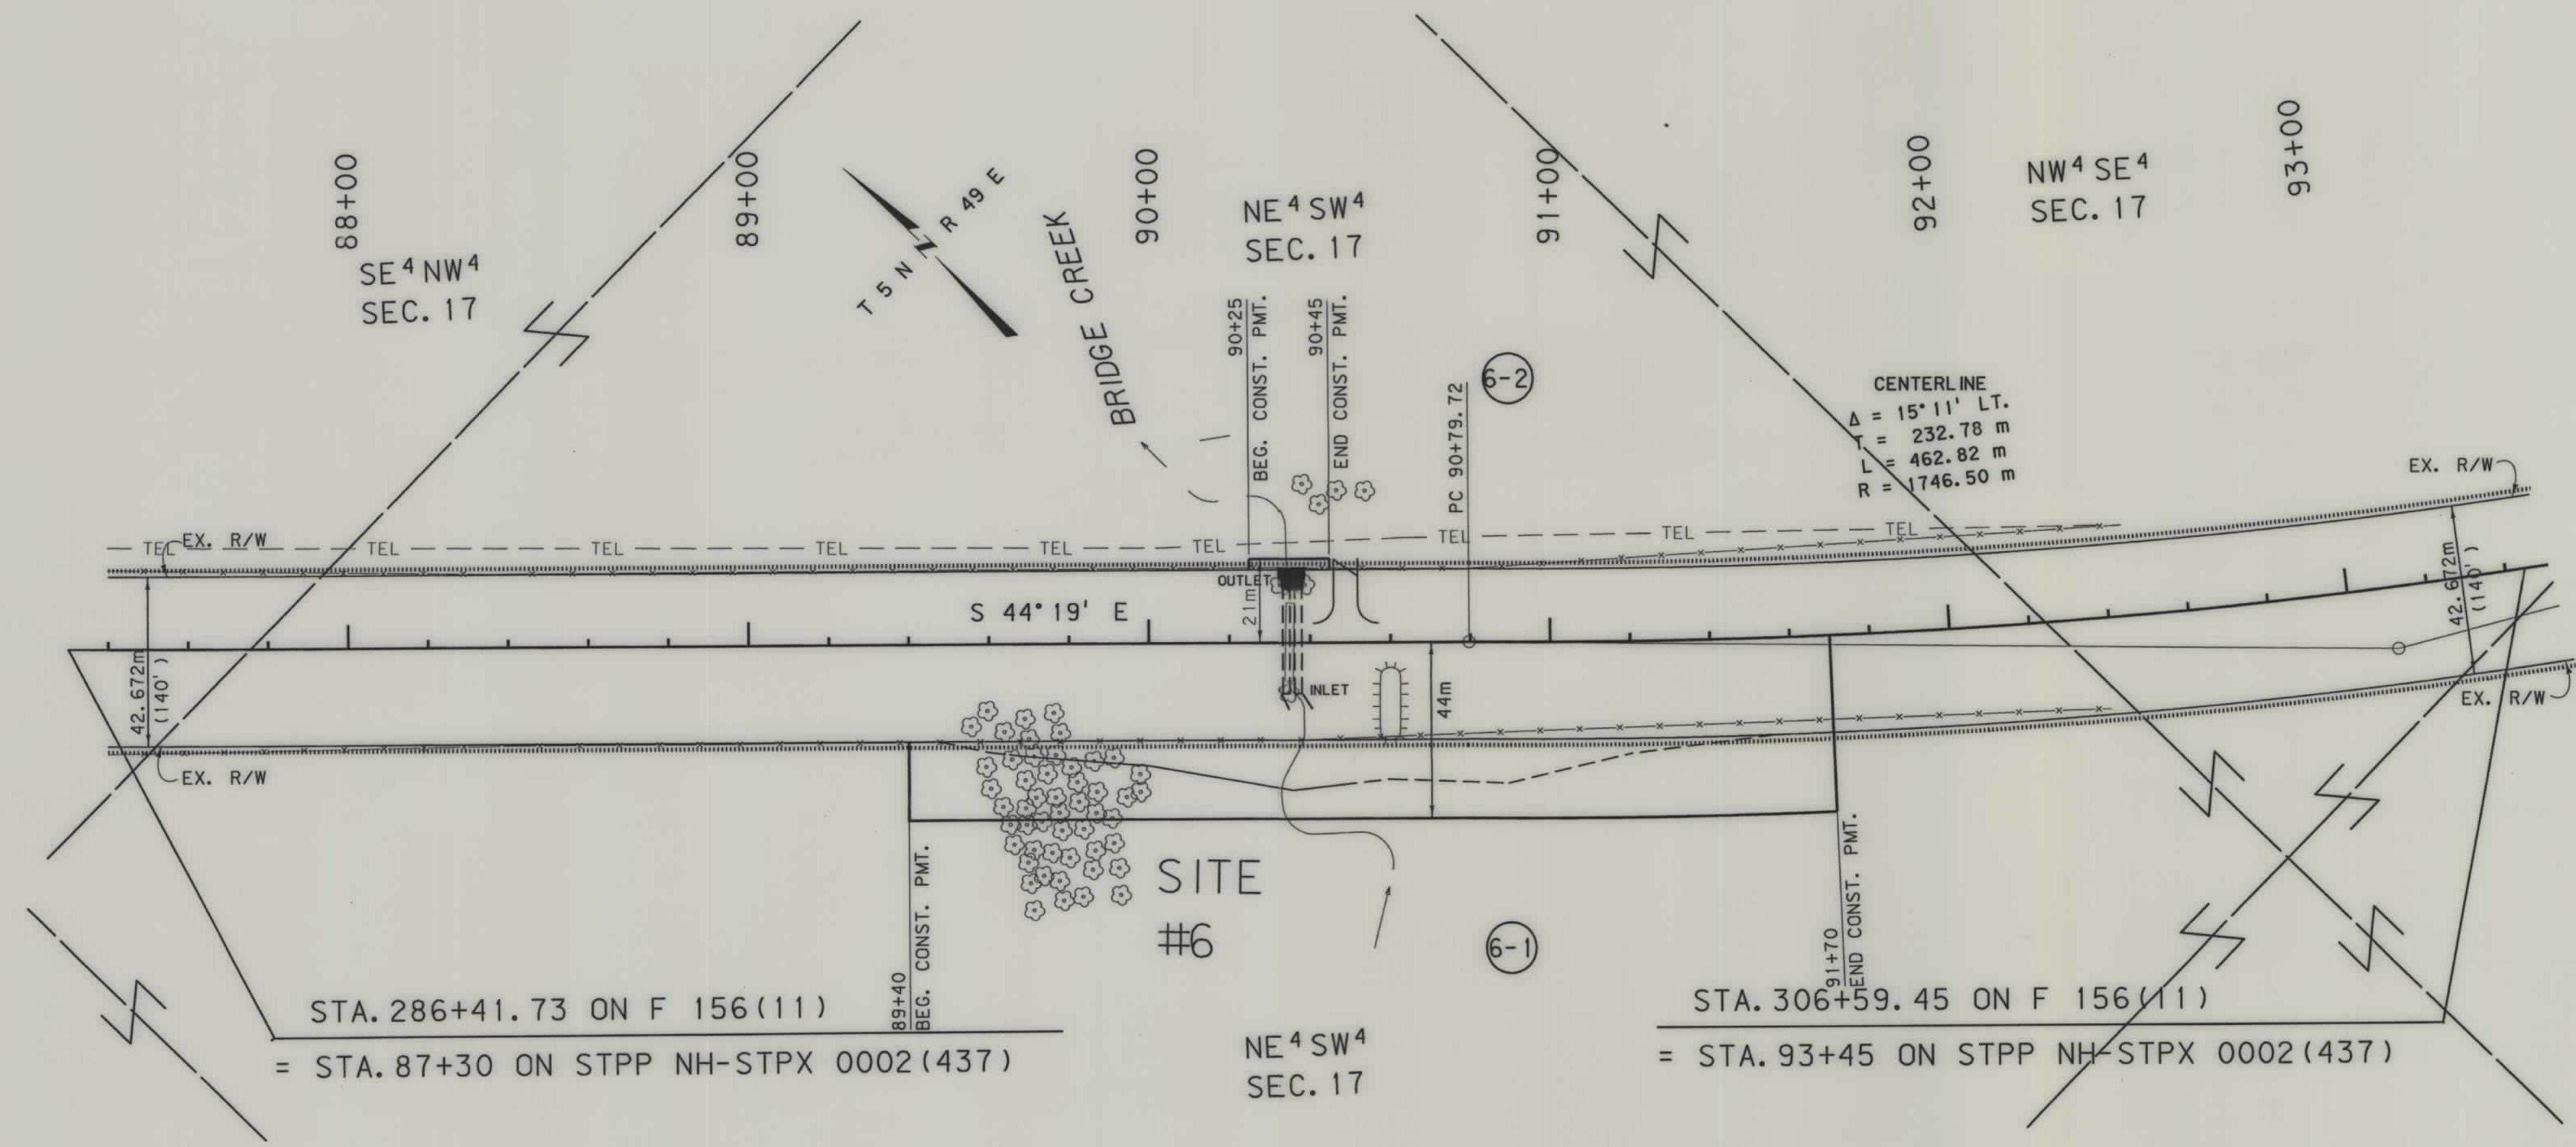

- NOTES: 1. ALL MEASUREMENTS ARE METRIC EXCEPT AS NOTED
2. THE PROPOSED R/W LINE WHERE A SPIRAL CURVE TRANSITION IS USED IS A CHORD RATHER THAN A CONCENTRIC CURVE.
3. THE ENGLISH AREAS ARE FOR INFORMATIONAL PURPOSES ONLY.
4. ALL STATIONS AND OFFSETS FOR R/W BREAKS ARE IN REFERENCE TO THE R/W BASELINE.

BACKSLOPE LIMITS INCLUDE ROUNDING
CONSTRUCTION LIMITS: CUT SECTION TOE OF FILL
FHWA/DOT APPROVAL
MAP REVISED

MONTANA DEPARTMENT OF TRANSPORTATION
RIGHT OF WAY PLAN
CUSTER COUNTY
SCALE 1:1000




RDROW

3915P3 ROW
01/28/02
01:13:22 PM
U1538

OWNERSHIP																			
PARCEL	NAME	ADDRESS	TOTAL AREA		GROSS R/W AREA		EX. EASE. AREA		NET AREA		REMAINDER				CONST. PMT. AREA		EASE. AREA		SHEET NO.
			METRIC	ENGLISH	METRIC	ENGLISH	METRIC	ENGLISH	METRIC	ENGLISH	LEFT		RIGHT		METRIC	ENGLISH	METRIC	ENGLISH	
											METRIC	ENGLISH	METRIC	ENGLISH					
7-1	DUNCAN & ELIZABETH M. CAMPBELL	HC 40 BOX 6531, MILES CITY, MT 59301	64.750+ha	160.00+AC											0.771ha	1.91AC			7
7-2	DUNCAN & ELIZABETH M. CAMPBELL	HC 40 BOX 6531, MILES CITY, MT 59301	FOR OWNER	NOTIFICATION	ONLY														

STATE	RIGHT OF WAY ID.	SHEET NO.	TOTAL SHEETS
MONTANA	STPP-NH 0002 (597)	7	12
PROJECT NUMBER 3915-597			
D4-CULVERTS-SOUTH			

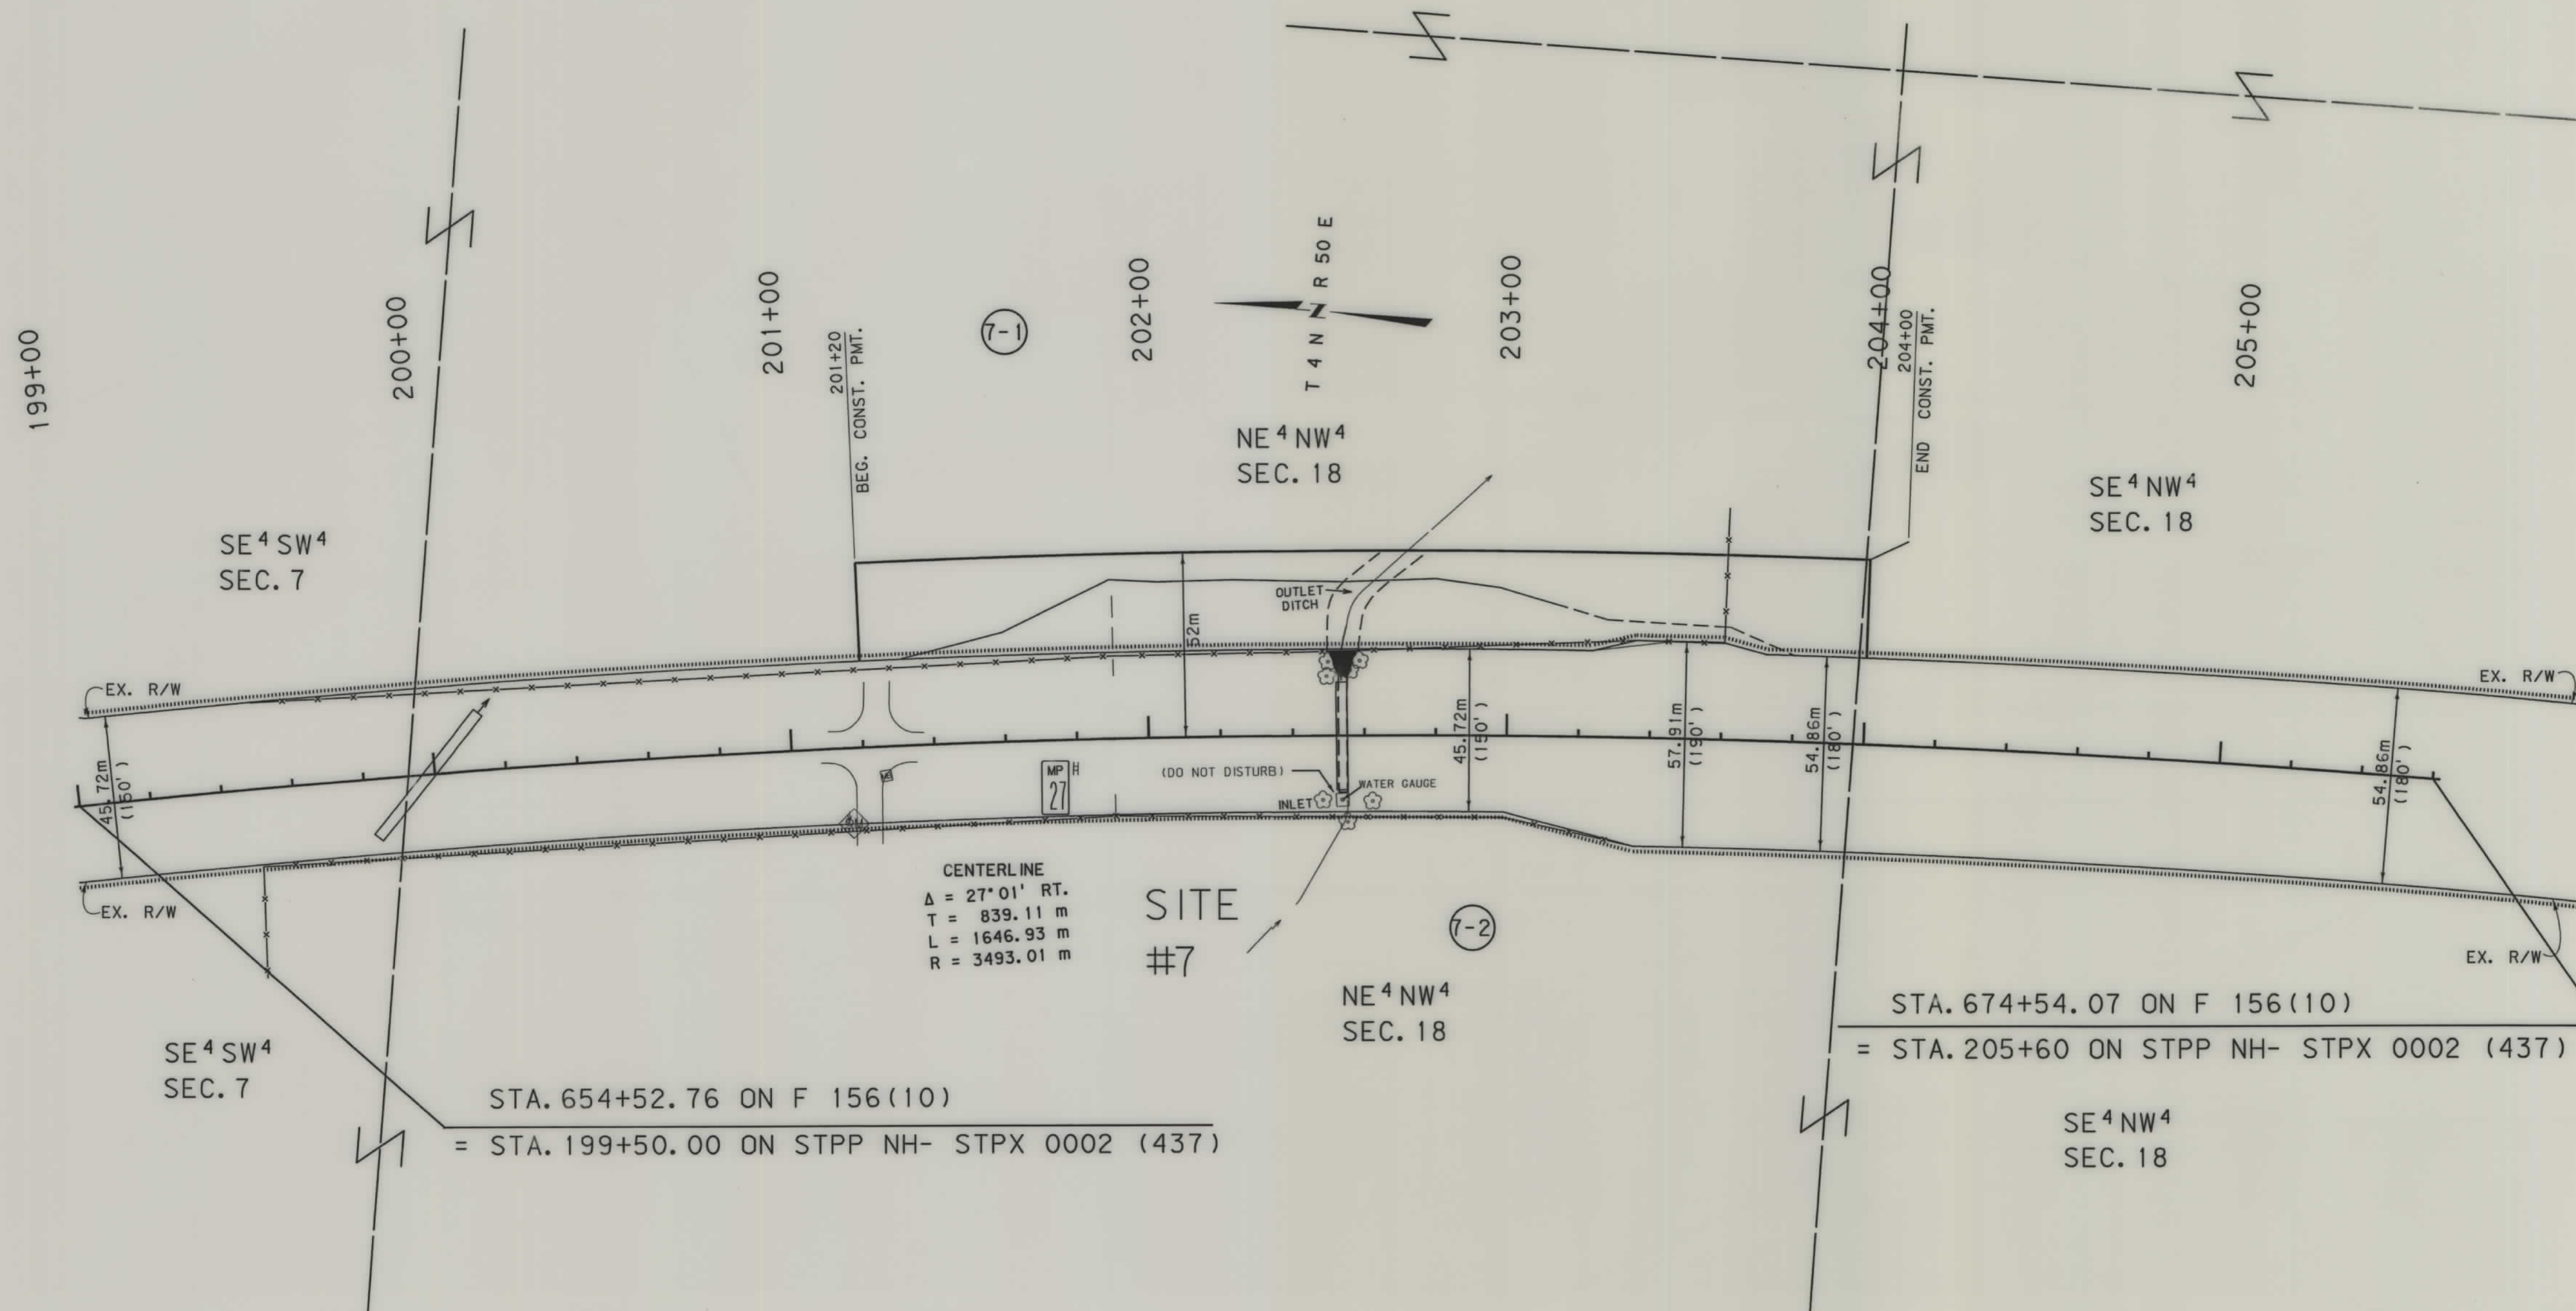

- NOTES:
1. ALL MEASUREMENTS ARE METRIC EXCEPT AS NOTED
 2. THE PROPOSED R/W LINE WHERE A SPIRAL CURVE TRANSITION IS USED IS A CHORD RATHER THAN A CONCENTRIC CURVE.
 3. THE ENGLISH AREAS ARE FOR INFORMATIONAL PURPOSES ONLY.
 4. ALL STATIONS AND OFFSETS FOR R/W BREAKS ARE IN REFERENCE TO THE R/W BASELINE.

BACKSLOPE LIMITS INCLUDE ROUNDING	TOP OF CUT
CONSTRUCTION LIMITS:	CUT SECTION
	TOE OF FILL
	DITCH BOTTOM
FHWA/DOT APPROVAL	
MAP REVISED	

MONTANA
DEPARTMENT OF TRANSPORTATION

RIGHT OF WAY PLAN
CUSTER COUNTY
SCALE 1:1000

50M 100M




RDROW

...\\3915P3.ROW
01/28/02
01:13:23 PM
- 2 - U1538

OWNERSHIP																		STATE	RIGHT OF WAY ID.	SHEET NO.	TOTAL SHEETS
PARCEL	NAME	ADDRESS	TOTAL AREA		GROSS R/W AREA		EX. EASE. AREA		NET AREA		REMAINDER				CONST. PMT. AREA		EASE. AREA		SHEET NO.	8	12
			METRIC	ENGLISH	METRIC	ENGLISH	METRIC	ENGLISH	METRIC	ENGLISH	LEFT		RIGHT		METRIC	ENGLISH	METRIC	ENGLISH			
8-1	VICKY E. McCUTCHAN	PO BOX 59, ALZADA, MT 59311-0059	60.234hd	148.84AC											1.069hd	2.64AC			8		
8-2	LESTER TATE	1309 MIMOSA Dr, MACON, MO. 63552-1835	FOR OWNER	NOTIFICATION	ONLY														8		

PROJECT NUMBER 3915-597
D4-CULVERTS-SOUTH

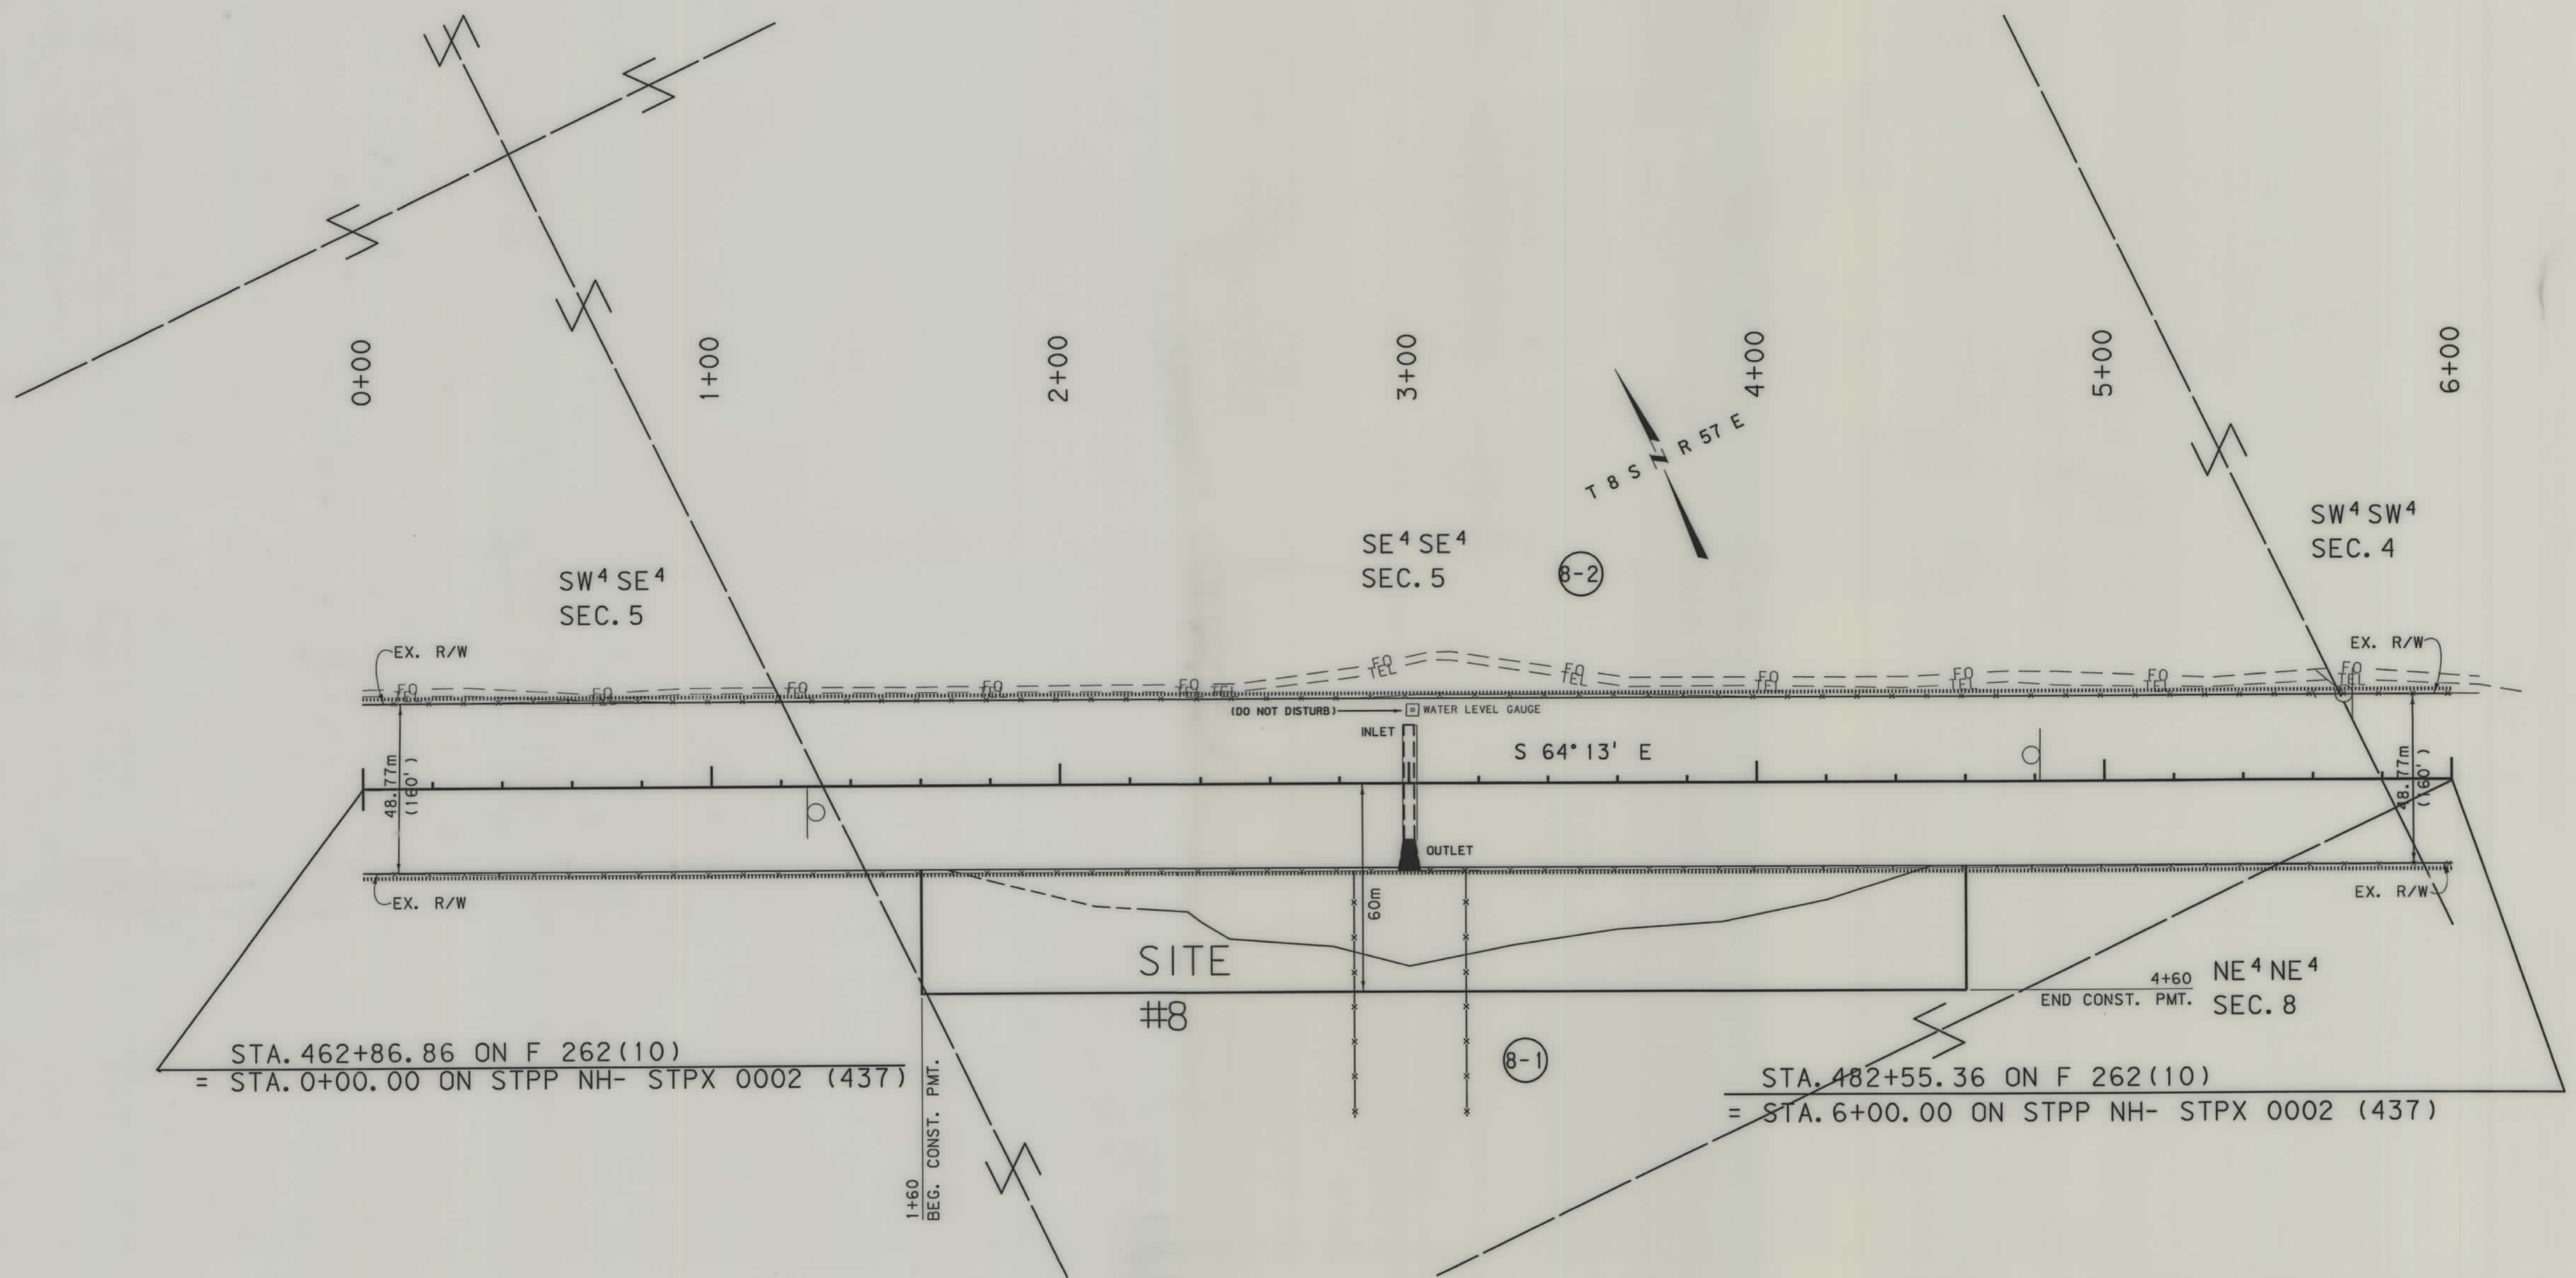


- NOTES: 1. ALL MEASUREMENTS ARE METRIC EXCEPT AS NOTED
2. THE PROPOSED R/W LINE WHERE A SPIRAL CURVE TRANSITION IS USED IS A CHORD RATHER THAN A CONCENTRIC CURVE.
3. THE ENGLISH AREAS ARE FOR INFORMATIONAL PURPOSES ONLY.
4. ALL STATIONS AND OFFSETS FOR R/W BREAKS ARE IN REFERENCE TO THE R/W BASELINE.

BACKSLOPE LIMITS INCLUDE ROUNDING
CONSTRUCTION LIMITS: CUT SECTION TOE OF FILL
FHWA/DOT APPROVAL
MAP REVISED

MONTANA
DEPARTMENT OF TRANSPORTATION
RIGHT OF WAY PLAN
CARTER COUNTY
SCALE 1:1000

OWNERSHIP																			
PARCEL	NAME	ADDRESS	TOTAL AREA		GROSS R/W AREA		EX. EASE. AREA		NET AREA		REMAINDER				CONST. PMT. AREA		EASE. AREA		SHEET NO.
			METRIC	ENGLISH	METRIC	ENGLISH	METRIC	ENGLISH	METRIC	ENGLISH	LEFT		RIGHT		METRIC	ENGLISH	METRIC	ENGLISH	
											METRIC	ENGLISH	METRIC	ENGLISH					
9-1	BURLINGTON NORTHERN RR	2650 LOU MENK DR., FORT WORTH, TX 76131													0.018ha	0.04AC			9
9-2	FRANCIS and PAULINE NILE	ROUTE 2, BOX 3075, FORSYTH, MT 59327													0.018ha	0.04AC			9
9-3	Gene H. and Marjorie R. Ferguson ET AL	FORSYTH, MT 59327	FOR OWNER	NOTIFICATION	ONLY														9

STATE	RIGHT OF WAY ID.	SHEET NO.	TOTAL SHEETS
MONTANA	STPP-NH 0002 (597)	9	12
PROJECT NUMBER 3915-597			
D4-CULVERTS-SOUTH			

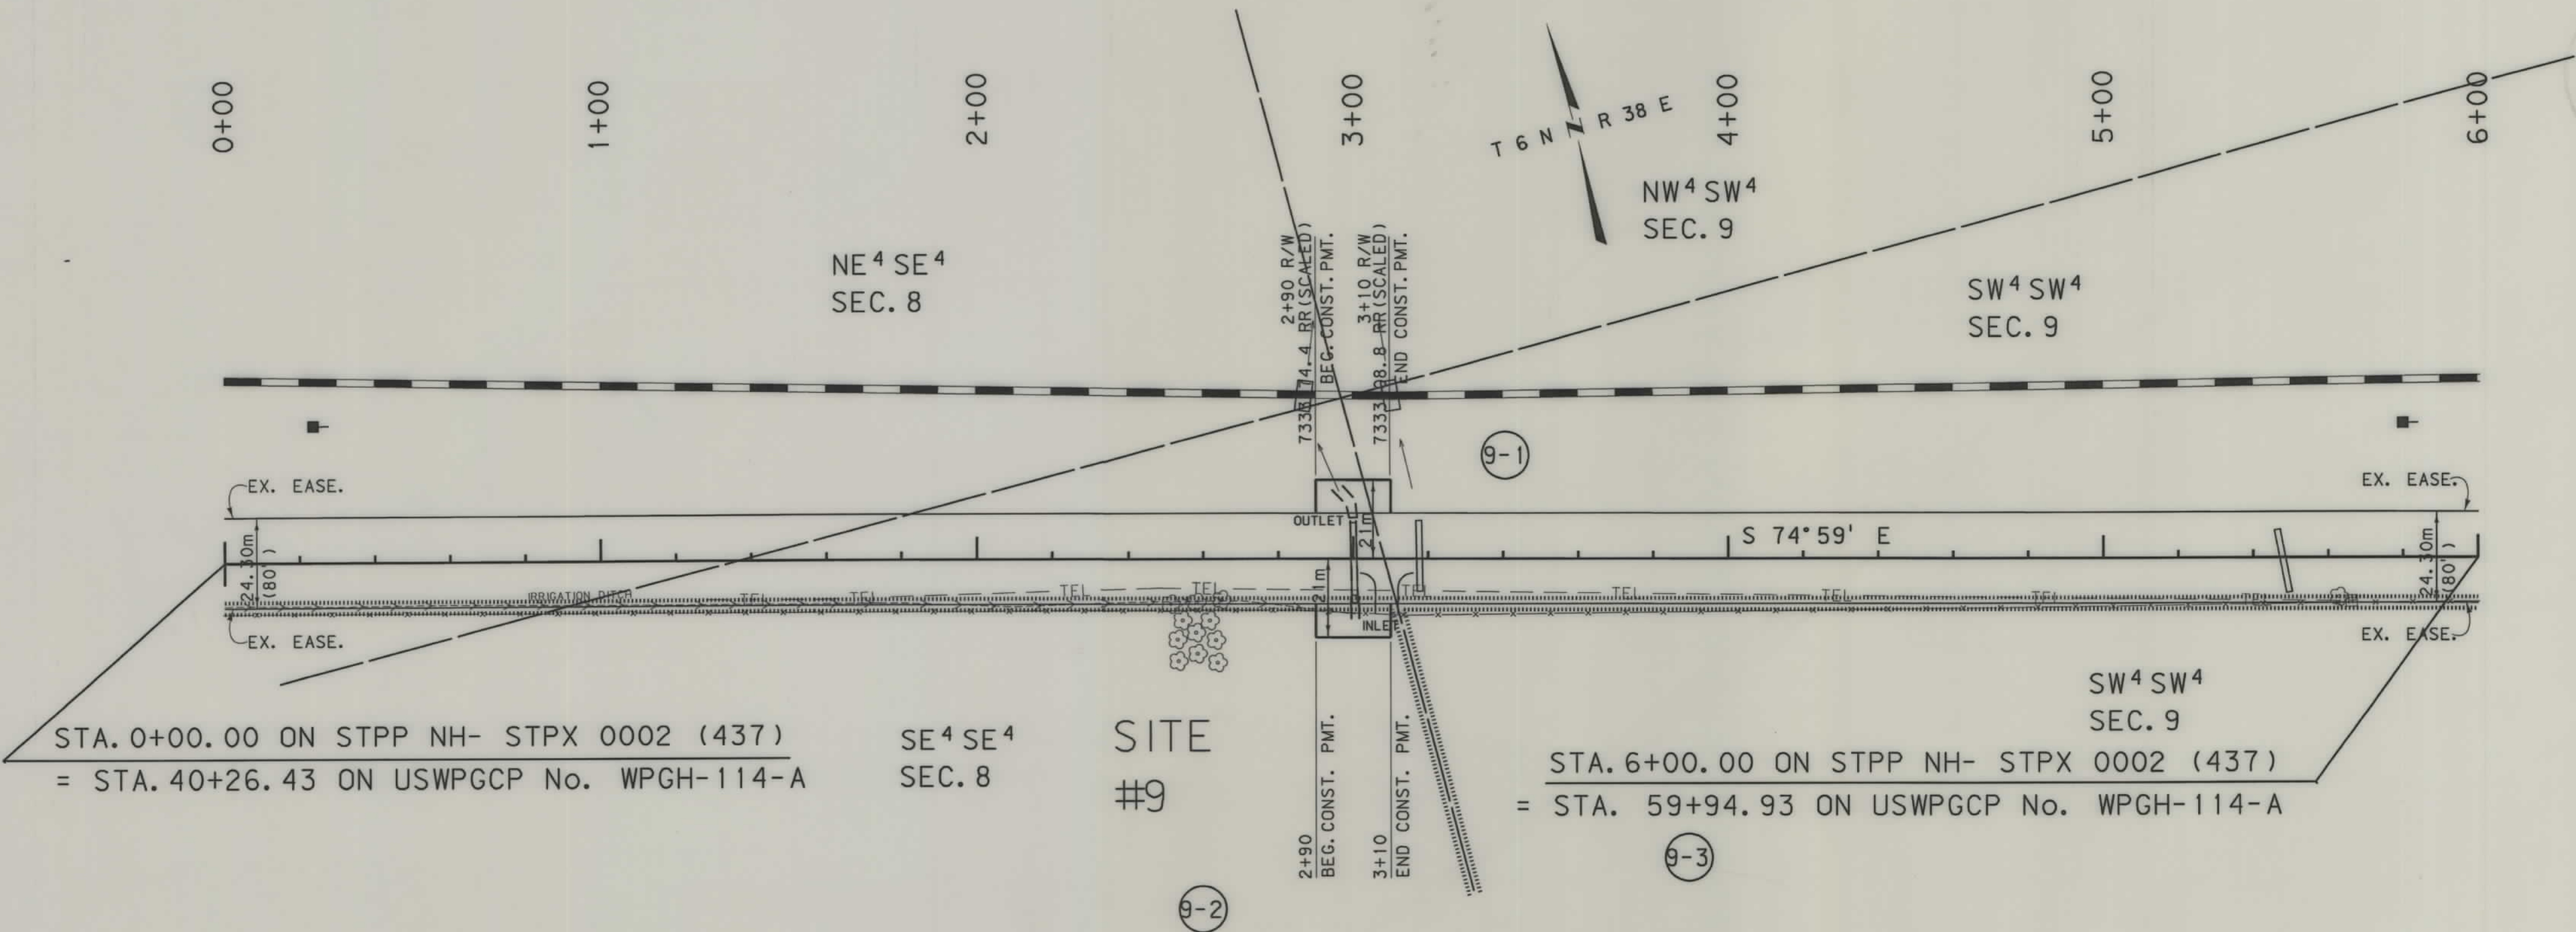

- NOTES: 1. ALL MEASUREMENTS ARE METRIC EXCEPT AS NOTED
2. THE PROPOSED R/W LINE WHERE A SPIRAL CURVE TRANSITION IS USED IS A CHORD RATHER THAN A CONCENTRIC CURVE.
3. THE ENGLISH AREAS ARE FOR INFORMATIONAL PURPOSES ONLY.
4. ALL STATIONS AND OFFSETS FOR R/W BREAKS ARE IN REFERENCE TO THE R/W BASELINE.

BACKSLOPE LIMITS INCLUDE ROUNDING	TOP OF CUT
CONSTRUCTION LIMITS:	CUT SECTION
	TOE OF FILL
FHWA/DOT APPROVAL	
MAP REVISED 4-3-02	

MONTANA
DEPARTMENT OF TRANSPORTATION

RIGHT OF WAY PLAN
ROSEBUD COUNTY
SCALE 1:1000

0 50M 100M




RDROW

...3915P4. ROW
01/28/02
01:13:42 PM
- 2 - U1538

OWNERSHIP																			
PARCEL	NAME	ADDRESS	TOTAL AREA		GROSS R/W AREA		EX. EASE. AREA		NET AREA		REMAINDER				CONST. PMT. AREA		EASE. AREA		SHEET NO.
			METRIC	ENGLISH	METRIC	ENGLISH	METRIC	ENGLISH	METRIC	ENGLISH	LEFT		RIGHT		METRIC	ENGLISH	METRIC	ENGLISH	
											METRIC	ENGLISH	METRIC	ENGLISH					
10-1	NADINE J. ERICKSON, 1/2INTEREST	PO BOX 274, FORSYTH, MT 59327-0274	64.750hd	160.00AC											2.733hd	6.75AC			10
	JANET M. SWANSON, TRUSTEE, 1/2INTEREST																		
10-2	NADINE J. ERICSON, 1/2 INTEREST	PO BOX 274, FORSYTH, MT 59327-0274	64.750hd	160.00AC											0.003hd	0.01AC			10
	JANET M. SWANSON, TRUSTEE, 1/2INTEREST																		
10-1&10-2	COMB. PARCEL		64.750hd	160.00AC											2.736hd	6.76AC			

STATE	RIGHT OF WAY ID.	SHEET NO.	TOTAL SHEETS
MONTANA	STPP-NH 0002(597)	10	12
PROJECT NUMBER 3915-597			
D4-CULVERTS-SOUTH			

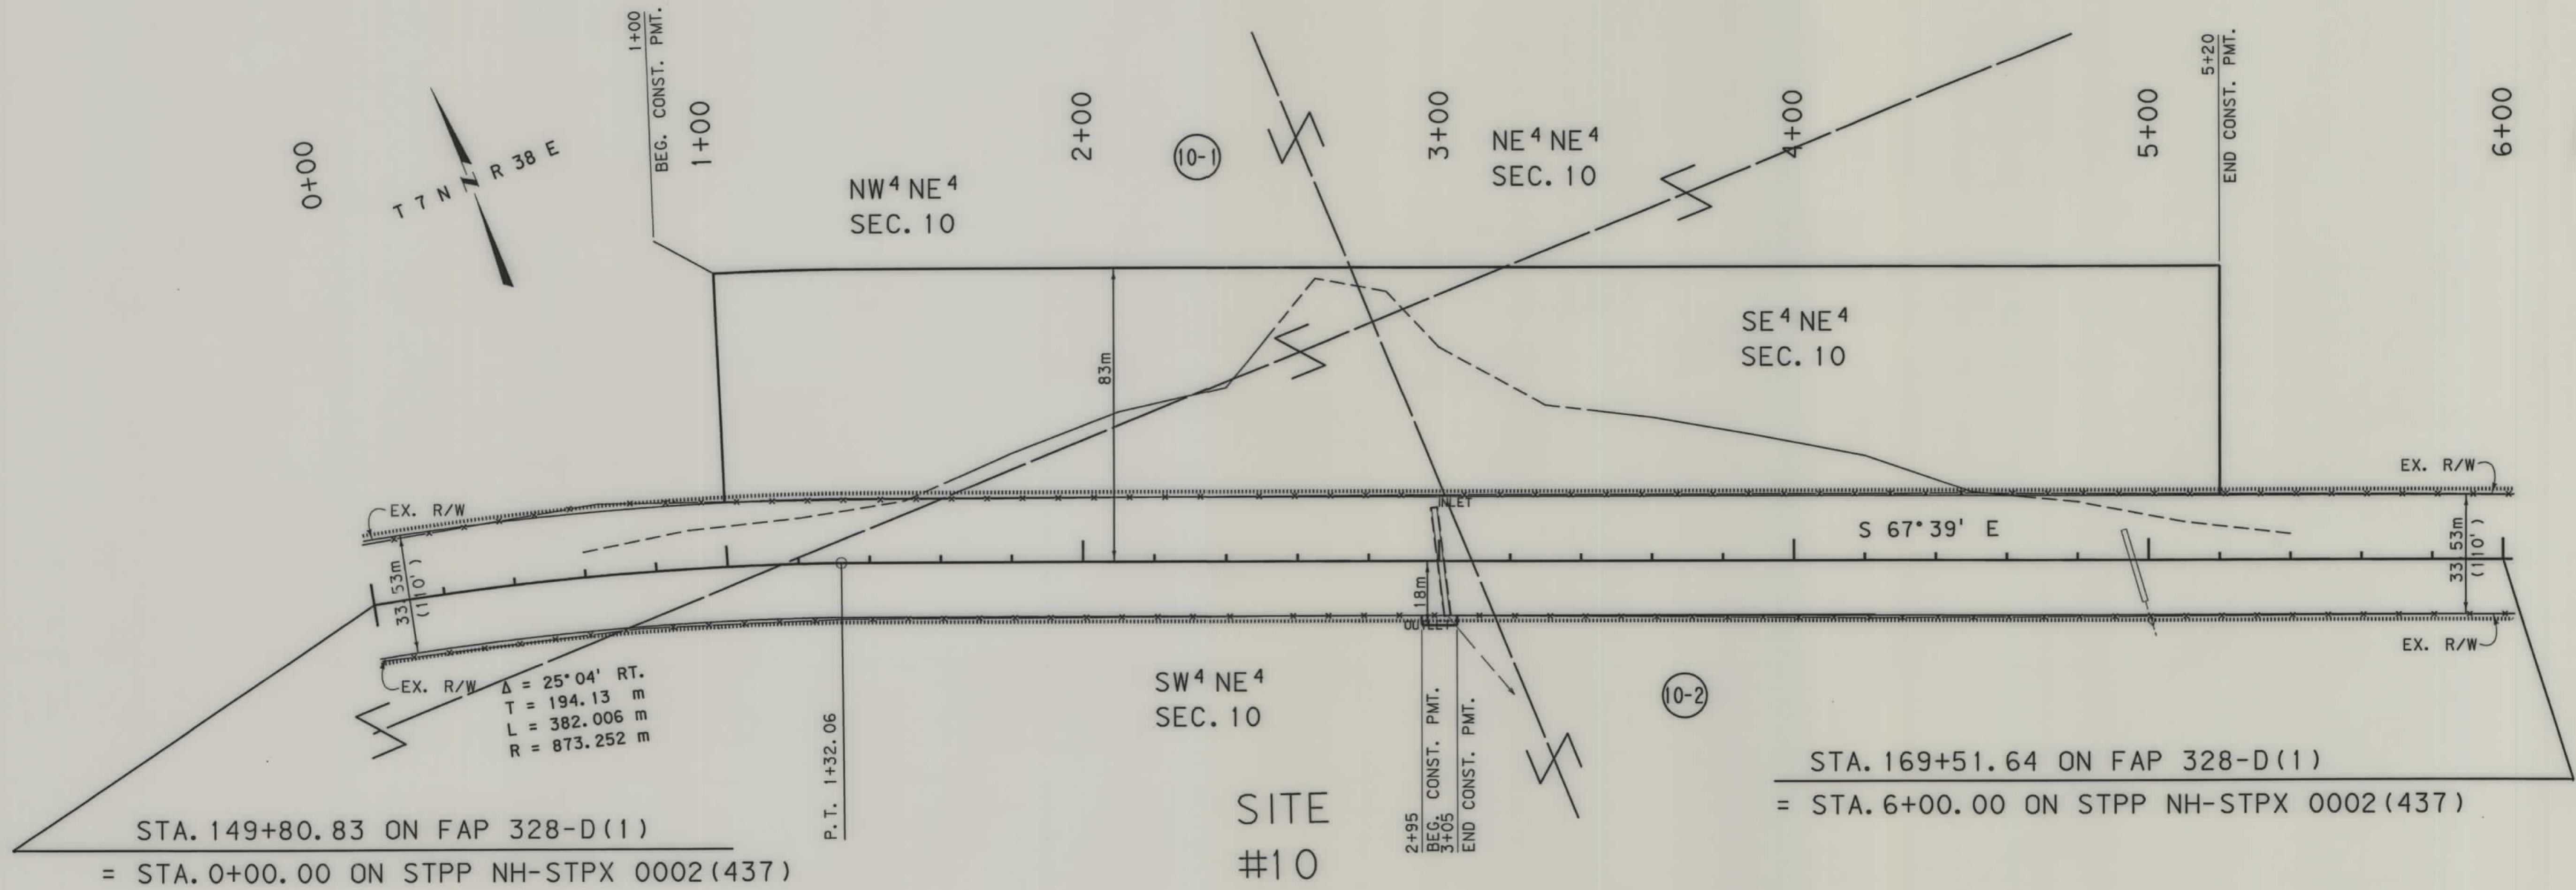

- NOTES: 1. ALL MEASUREMENTS ARE METRIC EXCEPT AS NOTED
2. THE PROPOSED R/W LINE WHERE A SPIRAL CURVE TRANSITION IS USED IS A CHORD RATHER THAN A CONCENTRIC CURVE.
3. THE ENGLISH AREAS ARE FOR INFORMATIONAL PURPOSES ONLY.
4. ALL STATIONS AND OFFSETS FOR R/W BREAKS ARE IN REFERENCE TO THE R/W BASELINE.

BACKSLOPE LIMITS INCLUDE ROUNDING
CONSTRUCTION LIMITS:
FHWA/DOT APPROVAL _____
MAP REVISED _____

MONTANA
DEPARTMENT OF TRANSPORTATION
RIGHT OF WAY PLAN
ROSEBUD COUNTY
SCALE 1:1000




RDROW

39154 ROW
01/28/02
01:13:42 PM
U1538

OWNERSHIP																			
PARCEL	NAME	ADDRESS	TOTAL	AREA	GROSS R/W AREA		EX. EASE. AREA		NET AREA		REMAINDER				CONST. PMT. AREA		EASE. AREA		SHEET NO.
			METRIC	ENGLISH	METRIC	ENGLISH	METRIC	ENGLISH	METRIC	ENGLISH	LEFT		RIGHT		METRIC	ENGLISH	METRIC	ENGLISH	
											METRIC	ENGLISH	METRIC	ENGLISH					
11-1	KEVIN BREWER & JOANN BREWER	HC 84, BOX 3006, FORSYTH, MT 59327-9601	64.750+hd	160.00+AC										0.371hd	0.92AC			11	
11-2	KEVIN BREWER & JOANN BREWER	HC 84, BOX 3006, FORSYTH, MT 59327-9601	FOR OWNER	NOTIFICATION ONLY														11	

STATE	RIGHT OF WAY ID.	SHEET NO.	TOTAL SHEETS
MONTANA	STPP-NH 0002 (597)	11	12
PROJECT NUMBER 3915-597			
D4-CULVERTS-SOUTH			

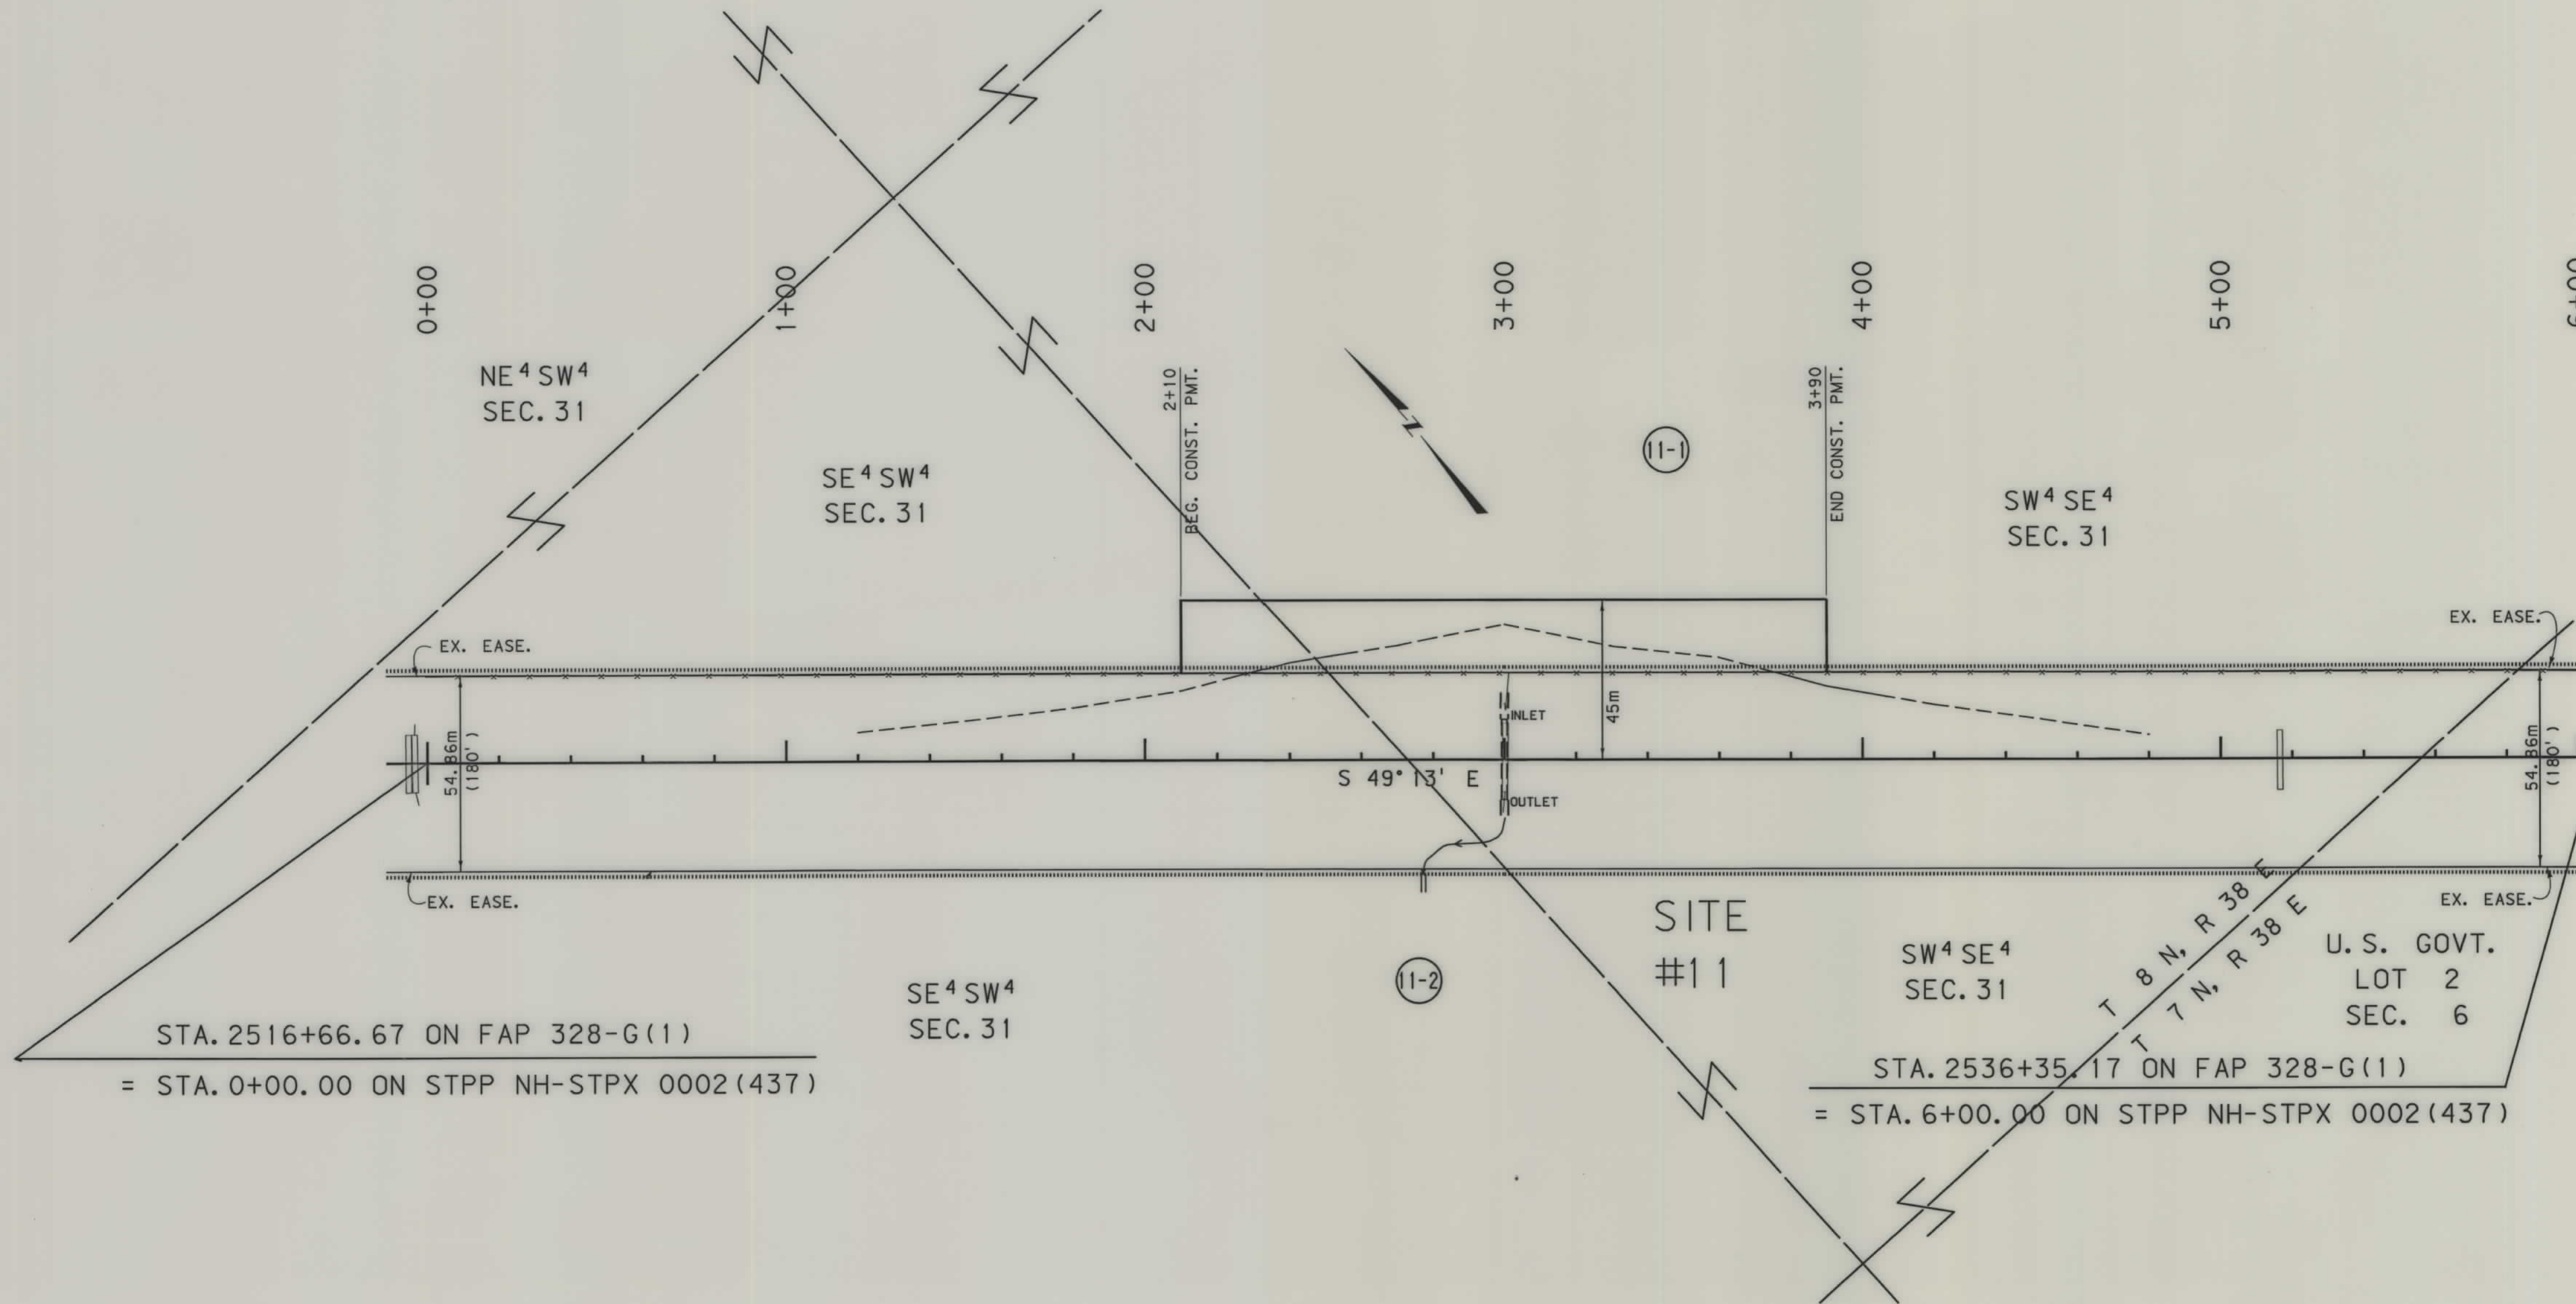

- NOTES: 1. ALL MEASUREMENTS ARE METRIC EXCEPT AS NOTED
2. THE PROPOSED R/W LINE WHERE A SPIRAL CURVE TRANSITION IS USED IS A CHORD RATHER THAN A CONCENTRIC CURVE.
3. THE ENGLISH AREAS ARE FOR INFORMATIONAL PURPOSES ONLY.
4. ALL STATIONS AND OFFSETS FOR R/W BREAKS ARE IN REFERENCE TO THE R/W BASELINE.

BACKSLOPE LIMITS INCLUDE ROUNDING
CONSTRUCTION LIMITS: CUT SECTION TOE OF FILL
FHWA/DOT APPROVAL
MAP REVISED

MONTANA
DEPARTMENT OF TRANSPORTATION
RIGHT OF WAY PLAN
ROSEBUD COUNTY
SCALE 1:1000




RDROW

3915P5 ROW
01/28/02
01:14:15 PM
U1538

OWNERSHIP																			
PARCEL	NAME	ADDRESS	TOTAL	AREA	GROSS R/W AREA		EX. EASE. AREA		NET AREA		REMAINDER				CONST. PMT. AREA		EASE. AREA		SHEET NO.
			METRIC	ENGLISH	METRIC	ENGLISH	METRIC	ENGLISH	METRIC	ENGLISH	LEFT		RIGHT						
											METRIC	ENGLISH	METRIC	ENGLISH	METRIC	ENGLISH	METRIC	ENGLISH	
13-1	SUN COULEE, LLC	83 BOX 505, MARTINSDALE, MT 59053-9709													0.038ha	0.09AC			12
13-2	SUN COULEE, LLC	83 BOX 505, MARTINSDALE, MT 59053-9709	FOR OWNER	NOTIFICATION	ONLY														12

STATE	RIGHT OF WAY ID.	SHEET NO.	TOTAL SHEETS
MONTANA	STPP-NH 0002 (597)	12	12
PROJECT NUMBER 3915-597			
D4-CULVERTS-SOUTH			

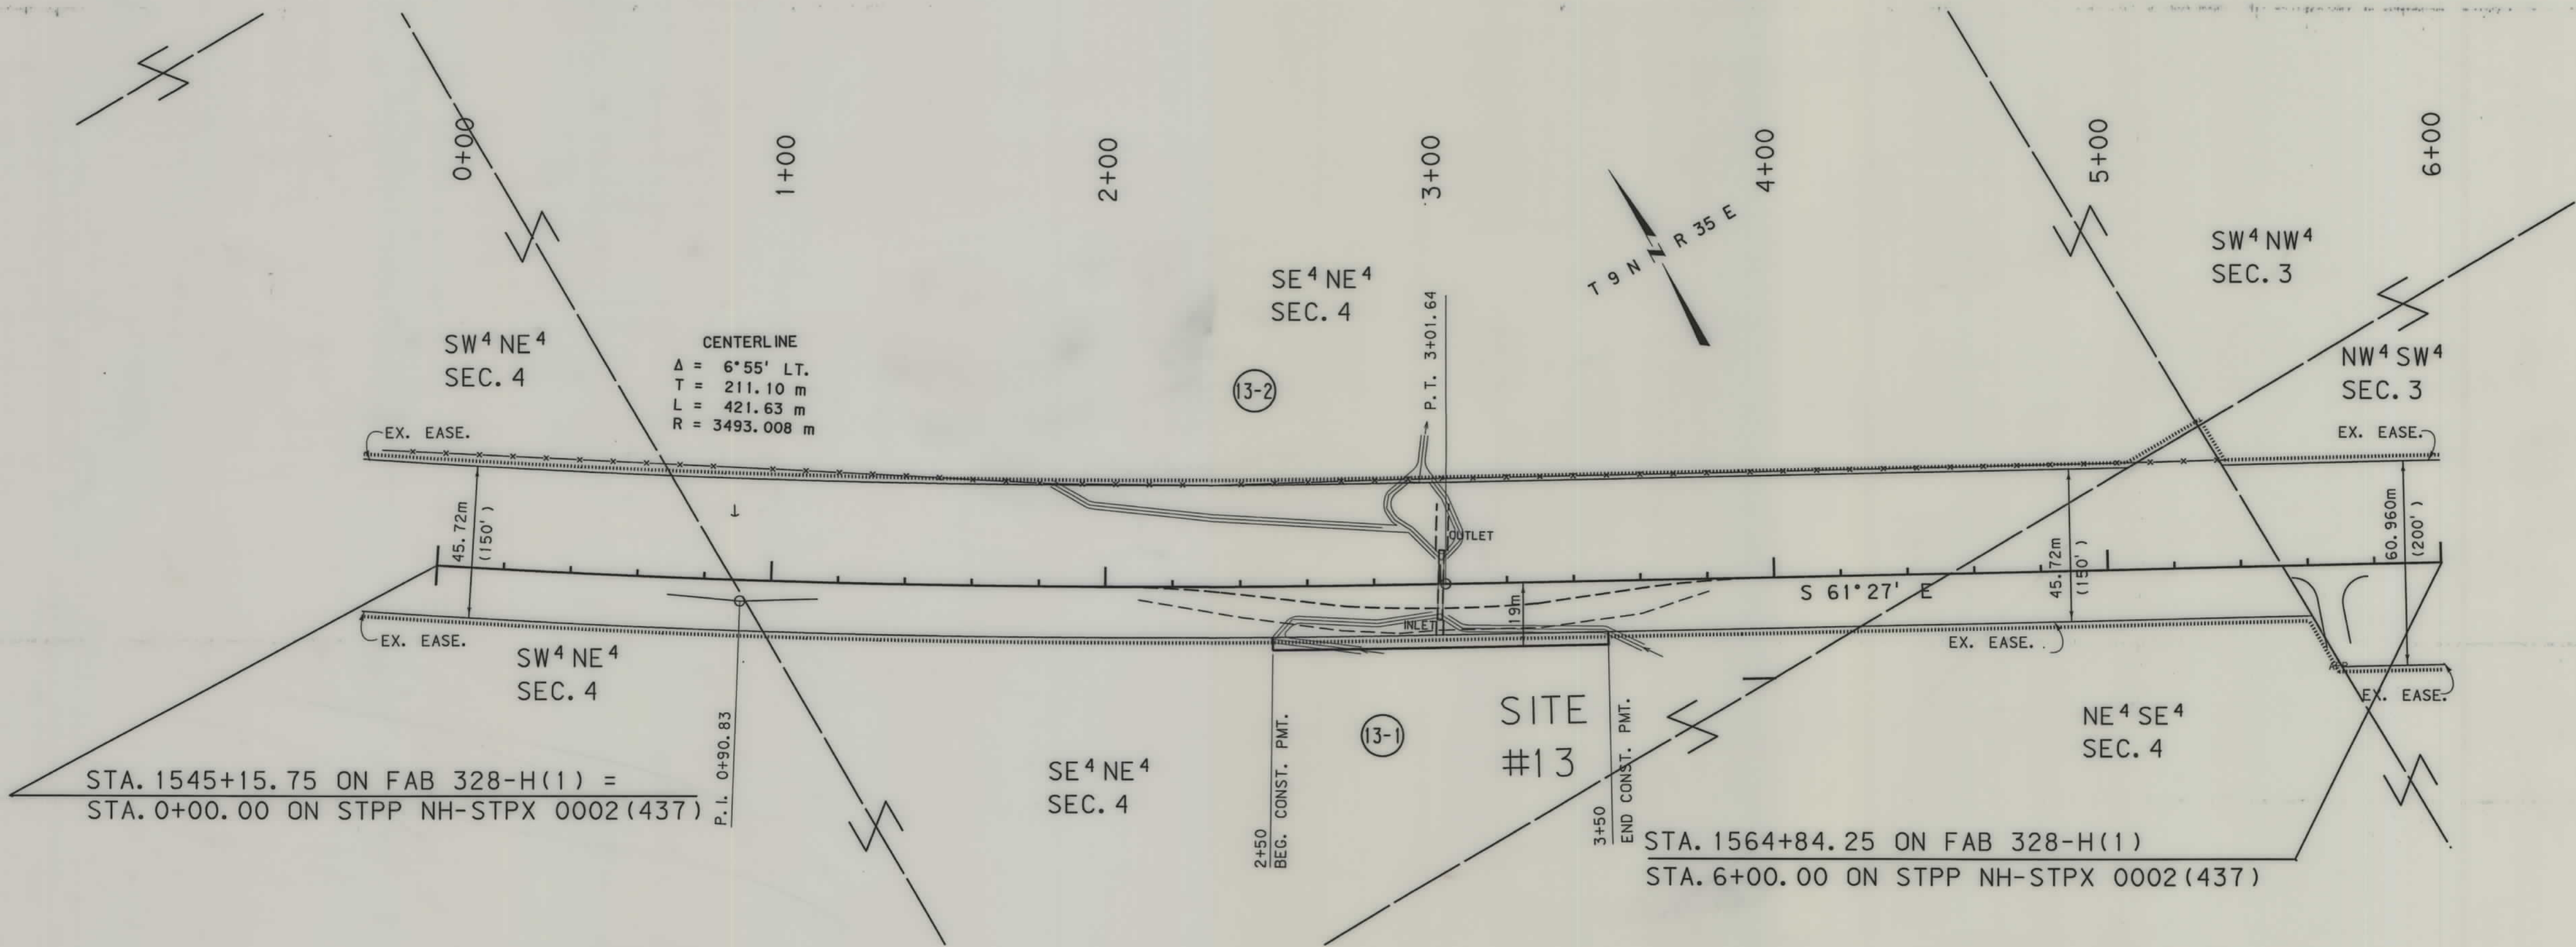

- NOTES: 1. ALL MEASUREMENTS ARE METRIC EXCEPT AS NOTED
2. THE PROPOSED R/W LINE WHERE A SPIRAL CURVE TRANSITION IS USED IS A CHORD RATHER THAN A CONCENTRIC CURVE.
3. THE ENGLISH AREAS ARE FOR INFORMATIONAL PURPOSES ONLY.
4. ALL STATIONS AND OFFSETS FOR R/W BREAKS ARE IN REFERENCE TO THE R/W BASELINE.

BACKSLOPE LIMITS INCLUDE ROUNDING	TOP OF CUT
CONSTRUCTION LIMITS:	CUT SECTION
	TOE OF FILL
FHWA/DOT APPROVAL	
MAP REVISED	

MONTANA
DEPARTMENT OF TRANSPORTATION

RIGHT OF WAY PLAN
ROSEBUD COUNTY
SCALE 1:1000

100M