


PLANS
NOT
TO
SCALE

STATE	RIGHT OF WAY ID.	SHEET NO.	TOTAL SHEETS
MONTANA	STPP 2-1(26)6	1	18
PROJECT NUMBER 2022-026			
MILES CITY - EAST			

MONTANA DEPARTMENT OF TRANSPORTATION

RIGHT OF WAY PLAN OF FEDERAL AID PROJECT STPP 2-1(26)6 MILES CITY - EAST CUSTER COUNTY

10.8 Kilometers

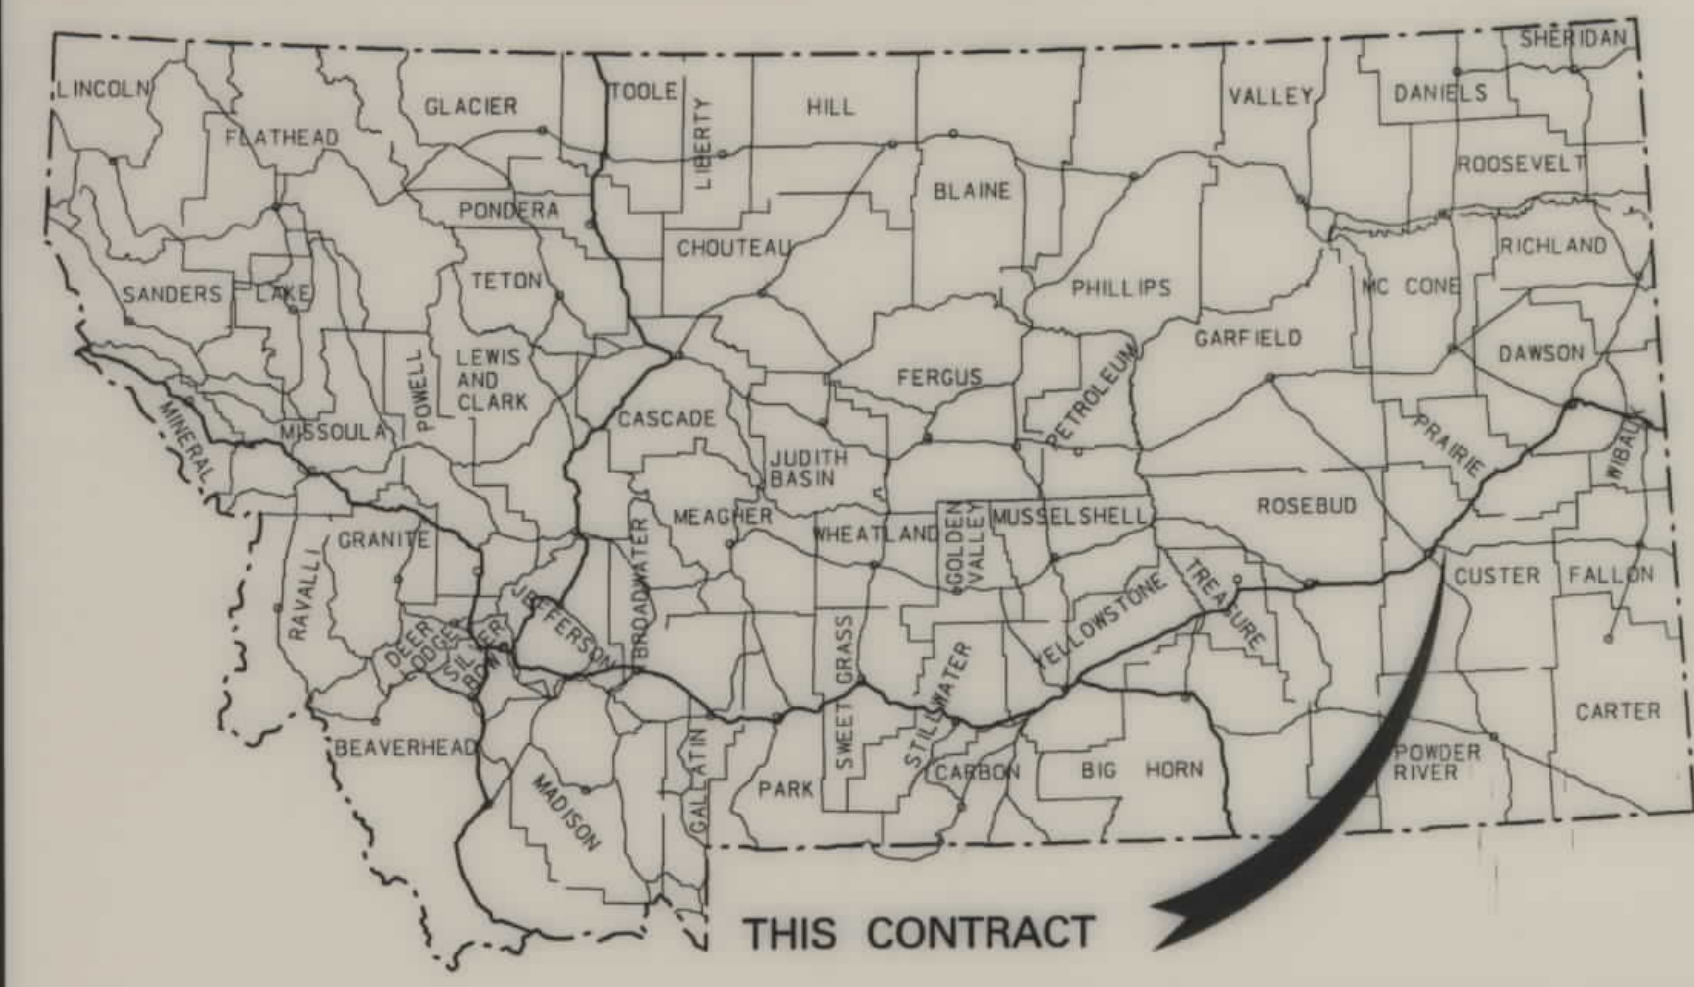


CONVENTIONAL SIGNS

- PROPOSED RIGHT OF WAY LINE
- EXISTING RIGHT OF WAY LINE
- RAILROAD RIGHT OF WAY LINE
- CENTERLINE () OR PROJECTED LINE
- STK'D CENTERLINE
- SECTION LINE
- OWNERSHIP BOUNDARY
- FULL ACCESS CONTROL
- LIMITED ACCESS CONTROL
- EXISTING ACCESS CONTROL
- PRESENT TRAVELED WAY (P.T.W.)
- FENCE LINE
- EXISTING GUARDRAIL
- PROPOSED GUARDRAIL
- GATE IN FENCE
- CATTLE GUARD: EXIST. - PROPOSED
- SECTION CORNER
- 1/4 SECTION CORNER
- CLOSING CORNER
- MEANDER CORNER
- CENTER OF SECTION
- RIGHT OF WAY MONUMENT
- PROPERTY CORNER PIN
- POWER POLE IN PLACE
- TELEPHONE POLE IN PLACE
- TELEGRAPH POLE IN PLACE
- LIGHT POLE
- PROPOSED CULVERT
- EXISTING CULVERT
- OUTLET DITCH
- INLET DITCH
- EXISTING DITCH
- CHANNEL CHANGES
- DITCH BLOCK
- RIPRAP
- BRIDGES
- RAILROADS
- PARCEL NUMBERS
- APPROACH: EXIST.- PROPOSED

ASSOCIATED PROJECT ID.
STPP 2-1() 6

RELATED PROJECTS
F 86(20) F 86D
F 86(31)

FHWA/DOT APPROVAL	4-16-98
MAP REVISED	

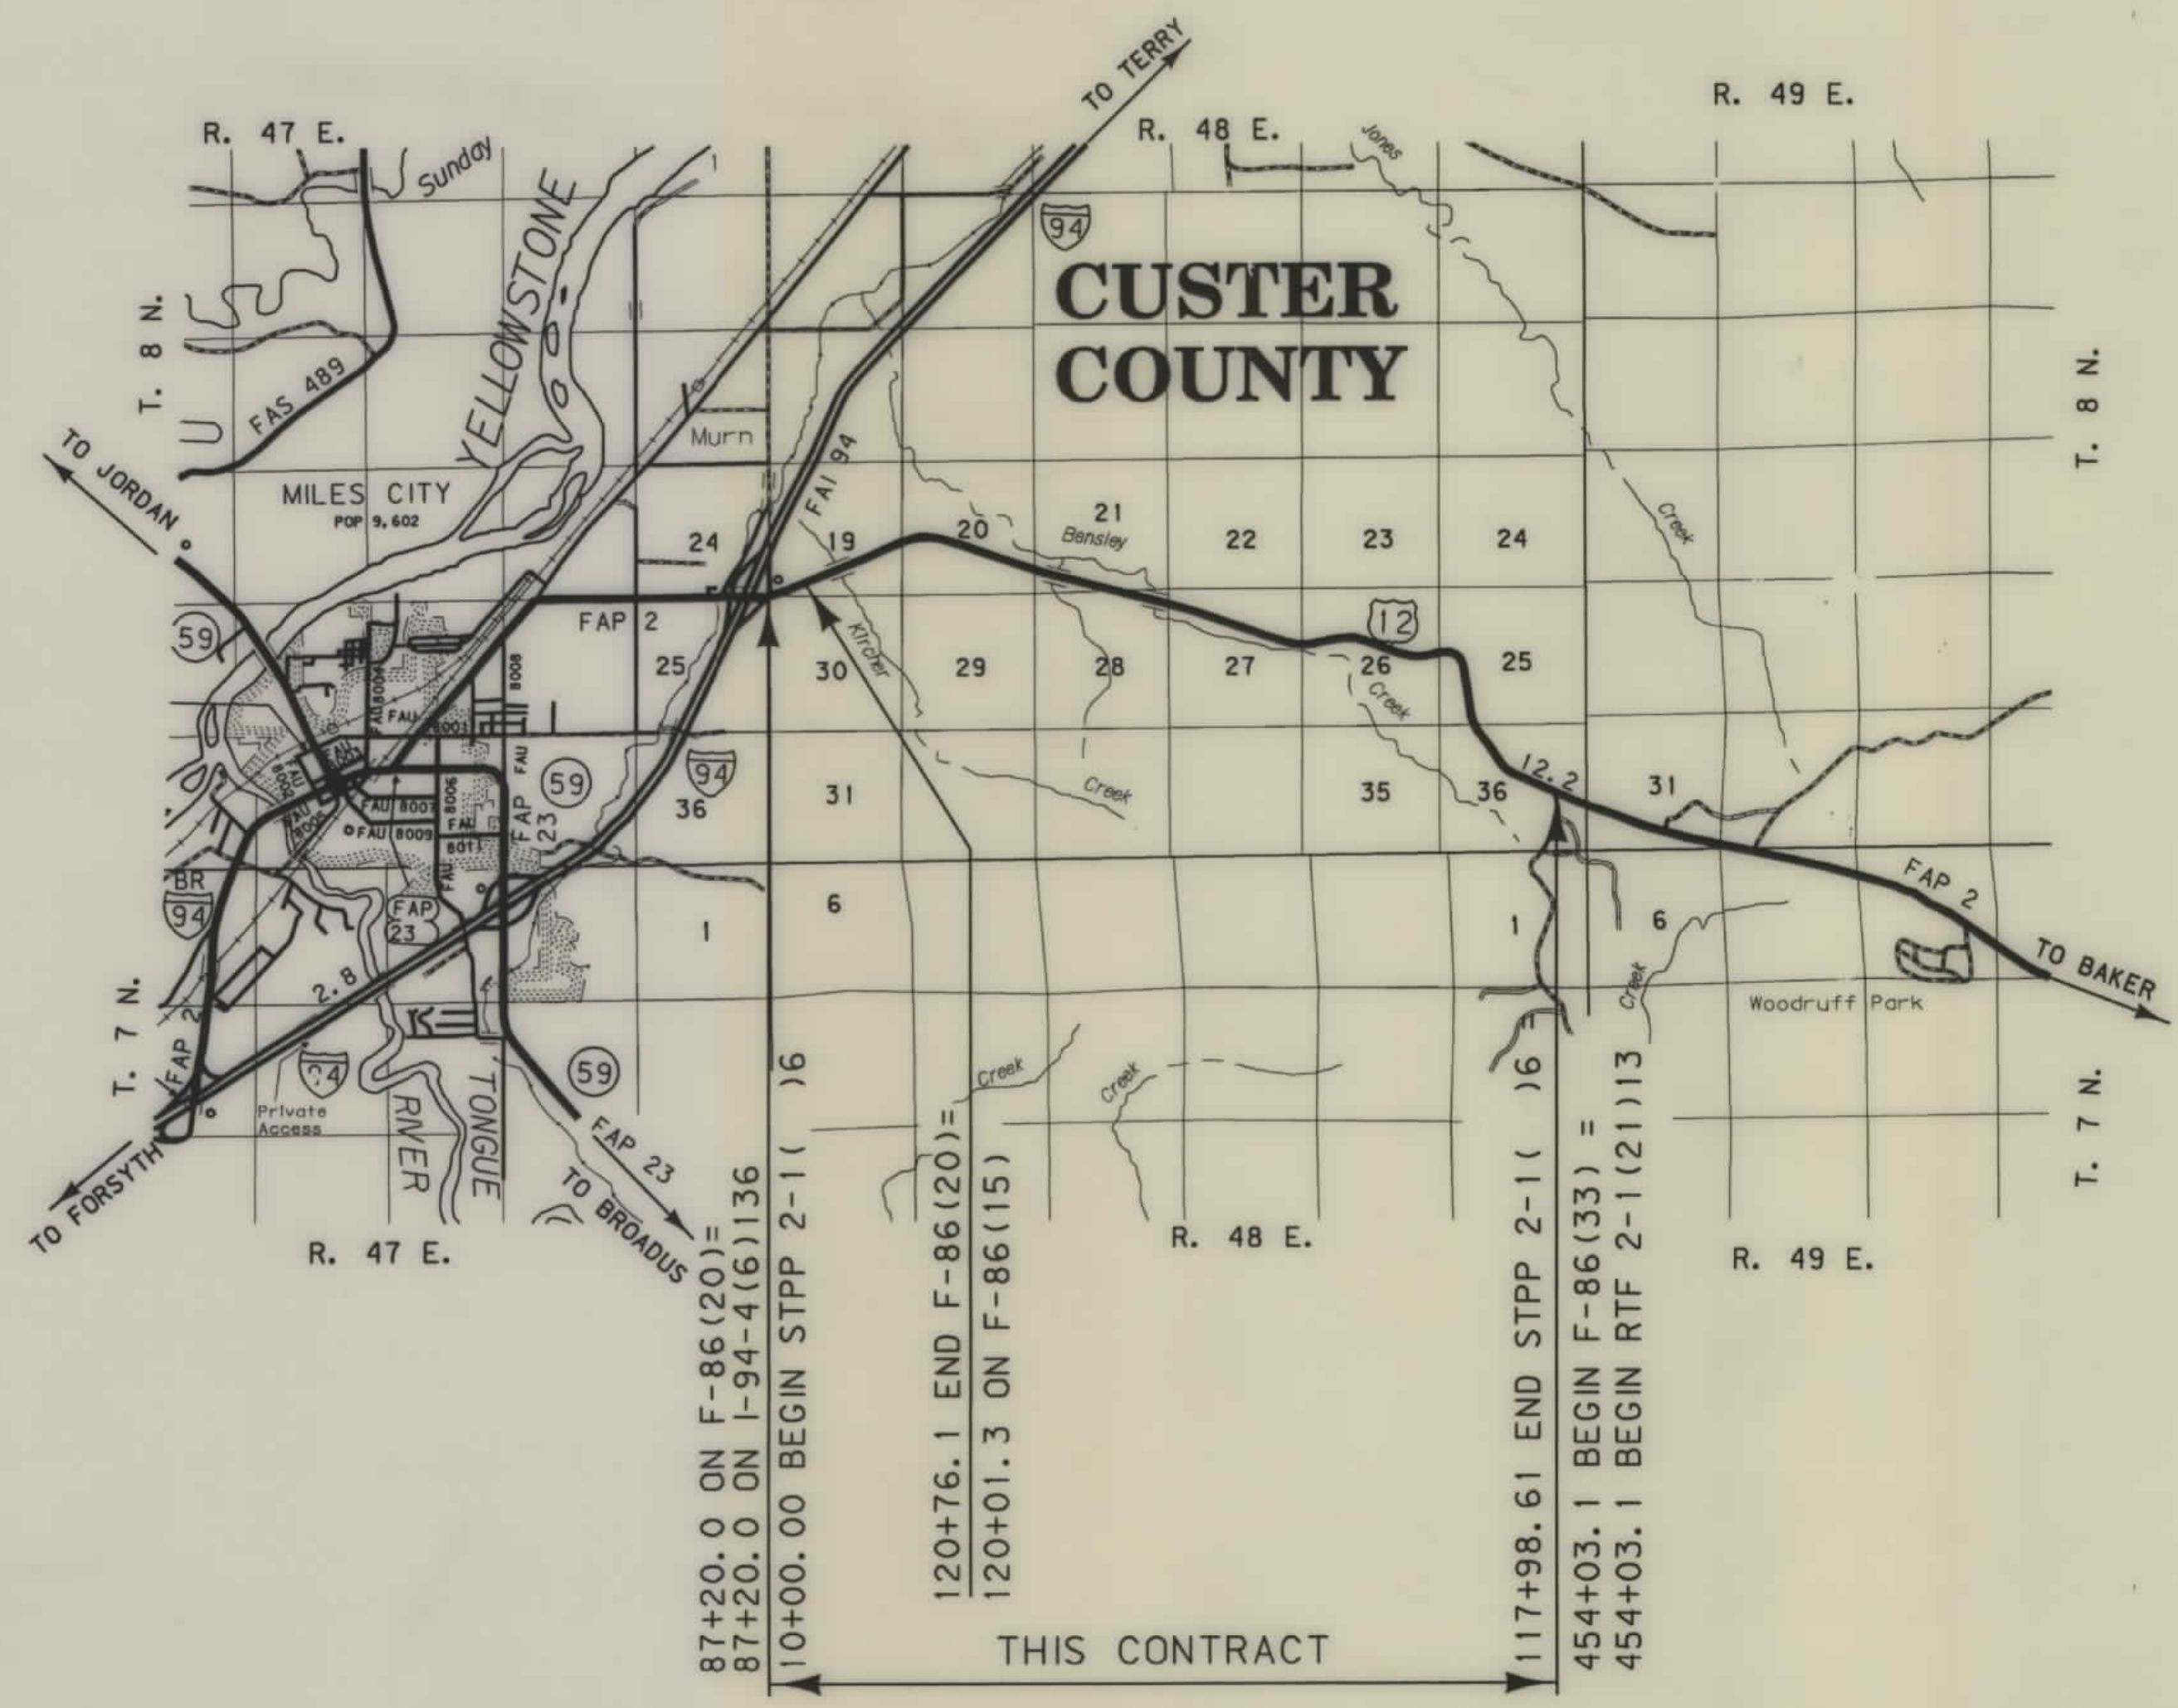

SEE SHEET NO. 2 FOR OWNERSHIP NAMES, ADDRESSES, AREAS, ETC.

NOTES: 1. ALL MEASUREMENTS ARE METRIC EXCEPT AS NOTED


RDROW

MONTANA
CADD

OWNERSHIP																				STATE	RIGHT OF WAY ID.	SHEET NO.	TOTAL SHEETS				
PARCEL	NAME	ADDRESS	TOTAL AREA		GROSS R/W AREA		EX. EASE. AREA		NET AREA		REMAINDER				CONST. PMT. AREA		EASE. AREA		SHEET NO.	MONTANA	STPP 2-1 (26) 6	2	18				
			METRIC	ENGLISH	METRIC	ENGLISH	METRIC	ENGLISH	METRIC	ENGLISH	LEFT		RIGHT		METRIC	ENGLISH	METRIC	ENGLISH									
											METRIC	ENGLISH	METRIC	ENGLISH													
1	PAUL HERZOG & MYRTLE HERZOG	RR. 1, BOX 2185, MILES CITY, MT 59301			50.662ha	125.19ac	21.389ha	52.85ac	29.273ha	72.34ac					0.283 ha	0.70 AC	0.593ha	1.46ac	3-15	PROJECT NUMBER 2022-026 MILES CITY - EAST							
2	PAUL HERZOG & MYRTLE HERZOG	RR. 1, BOX 2185, MILES CITY, MT 59301			0.516ha	1.27ac			0.516ha	1.27ac									3								
3	RICHARD L. & SHARON LYNN HOGAN	1812 CLARK ST. MILES CITY, MT. 59301			0.013ha	0.03ac			0.013ha	0.03ac									3								
4	JOHN G. & MICHELLE A. MUGGLI	HC 30, BOX 8041 MILES CITY, MT 59301	24.281ha	60.00ac	2.587ha	6.39ac			2.587ha	6.39ac			21.694ha	53.61ac	0.074ha	0.18ac			3, 4								
5	PAT R. LINGER	HC 30, BOX 8051 MILES CITY, MT 59301			5.506ha	13.61ac			5.506ha	13.61ac					0.060ha	0.15ac			8, 9, 10								
6	STATE OF MONTANA (FOR THE USE & BENEFIT OF MONTANA STATE IND. SCHOOL)	321 MAIN ST. MILES CITY, MT 59301			7.910ha	19.55ac	0.682ha	1.69ac	7.228ha	17.86ac							**1.064 ha	**2.63 ac	15, 16								
7	STATE OF MONTANA	321 MAIN ST. MILES CITY, MT 59301			16.085ha	39.75ac	4.647ha	11.48ac	11.438ha	28.26ac									16, 17, 18								
1, 2	COMBINATION				51.178ha	126.46ac	21.389ha	52.85ac	29.789ha	73.61ac					0.283ha	0.70ac	0.593ha	1.46ac									
1W	PAUL HERZOG & MYRTLE HERZOG	RR. 1, BOX 2185, MILES CITY, MT 59301															* 1.134ha	* 2.80ac	8								
* TO BE ACQUIRED AS A WETLAND EASEMENT ** TO BE ACQUIRED IN THE NAME OF BLM AS AN EASEMENT.																											
NOTES: 1. ALL MEASUREMENTS ARE METRIC EXCEPT AS NOTED 2. THE PROPOSED R/W LINE WHERE A SPIRAL CURVE TRANSITION IS USED IS A CHORD RATHER THAN A CONCENTRIC CURVE.																											
BACKSLOPE LIMITS INCLUDE ROUNDING CONSTRUCTION LIMITS: CUT SECTION TOE OF FILL																								MONTANA DEPARTMENT OF TRANSPORTATION RIGHT OF WAY PLAN CUSTER COUNTY			
FHWA/DOT APPROVAL 4-16-98																											
MAP REVISED 5-27-98 10-13-98 11-9-98 12-8-98 12-14-98 1-19-99 2-1-99 5-3-99 03-04-00																											

SEE SHEET NO.2 FOR OWNERSHIP NAMES, ADDRESSES, AREAS, ETC.

STATE	RIGHT OF WAY ID.	SHEET NO.	TOTAL SHEETS
MONTANA	STPP 2-1 (26) 6	3	18
PROJECT NUMBER 2022-026			
MILES CITY - EAST			

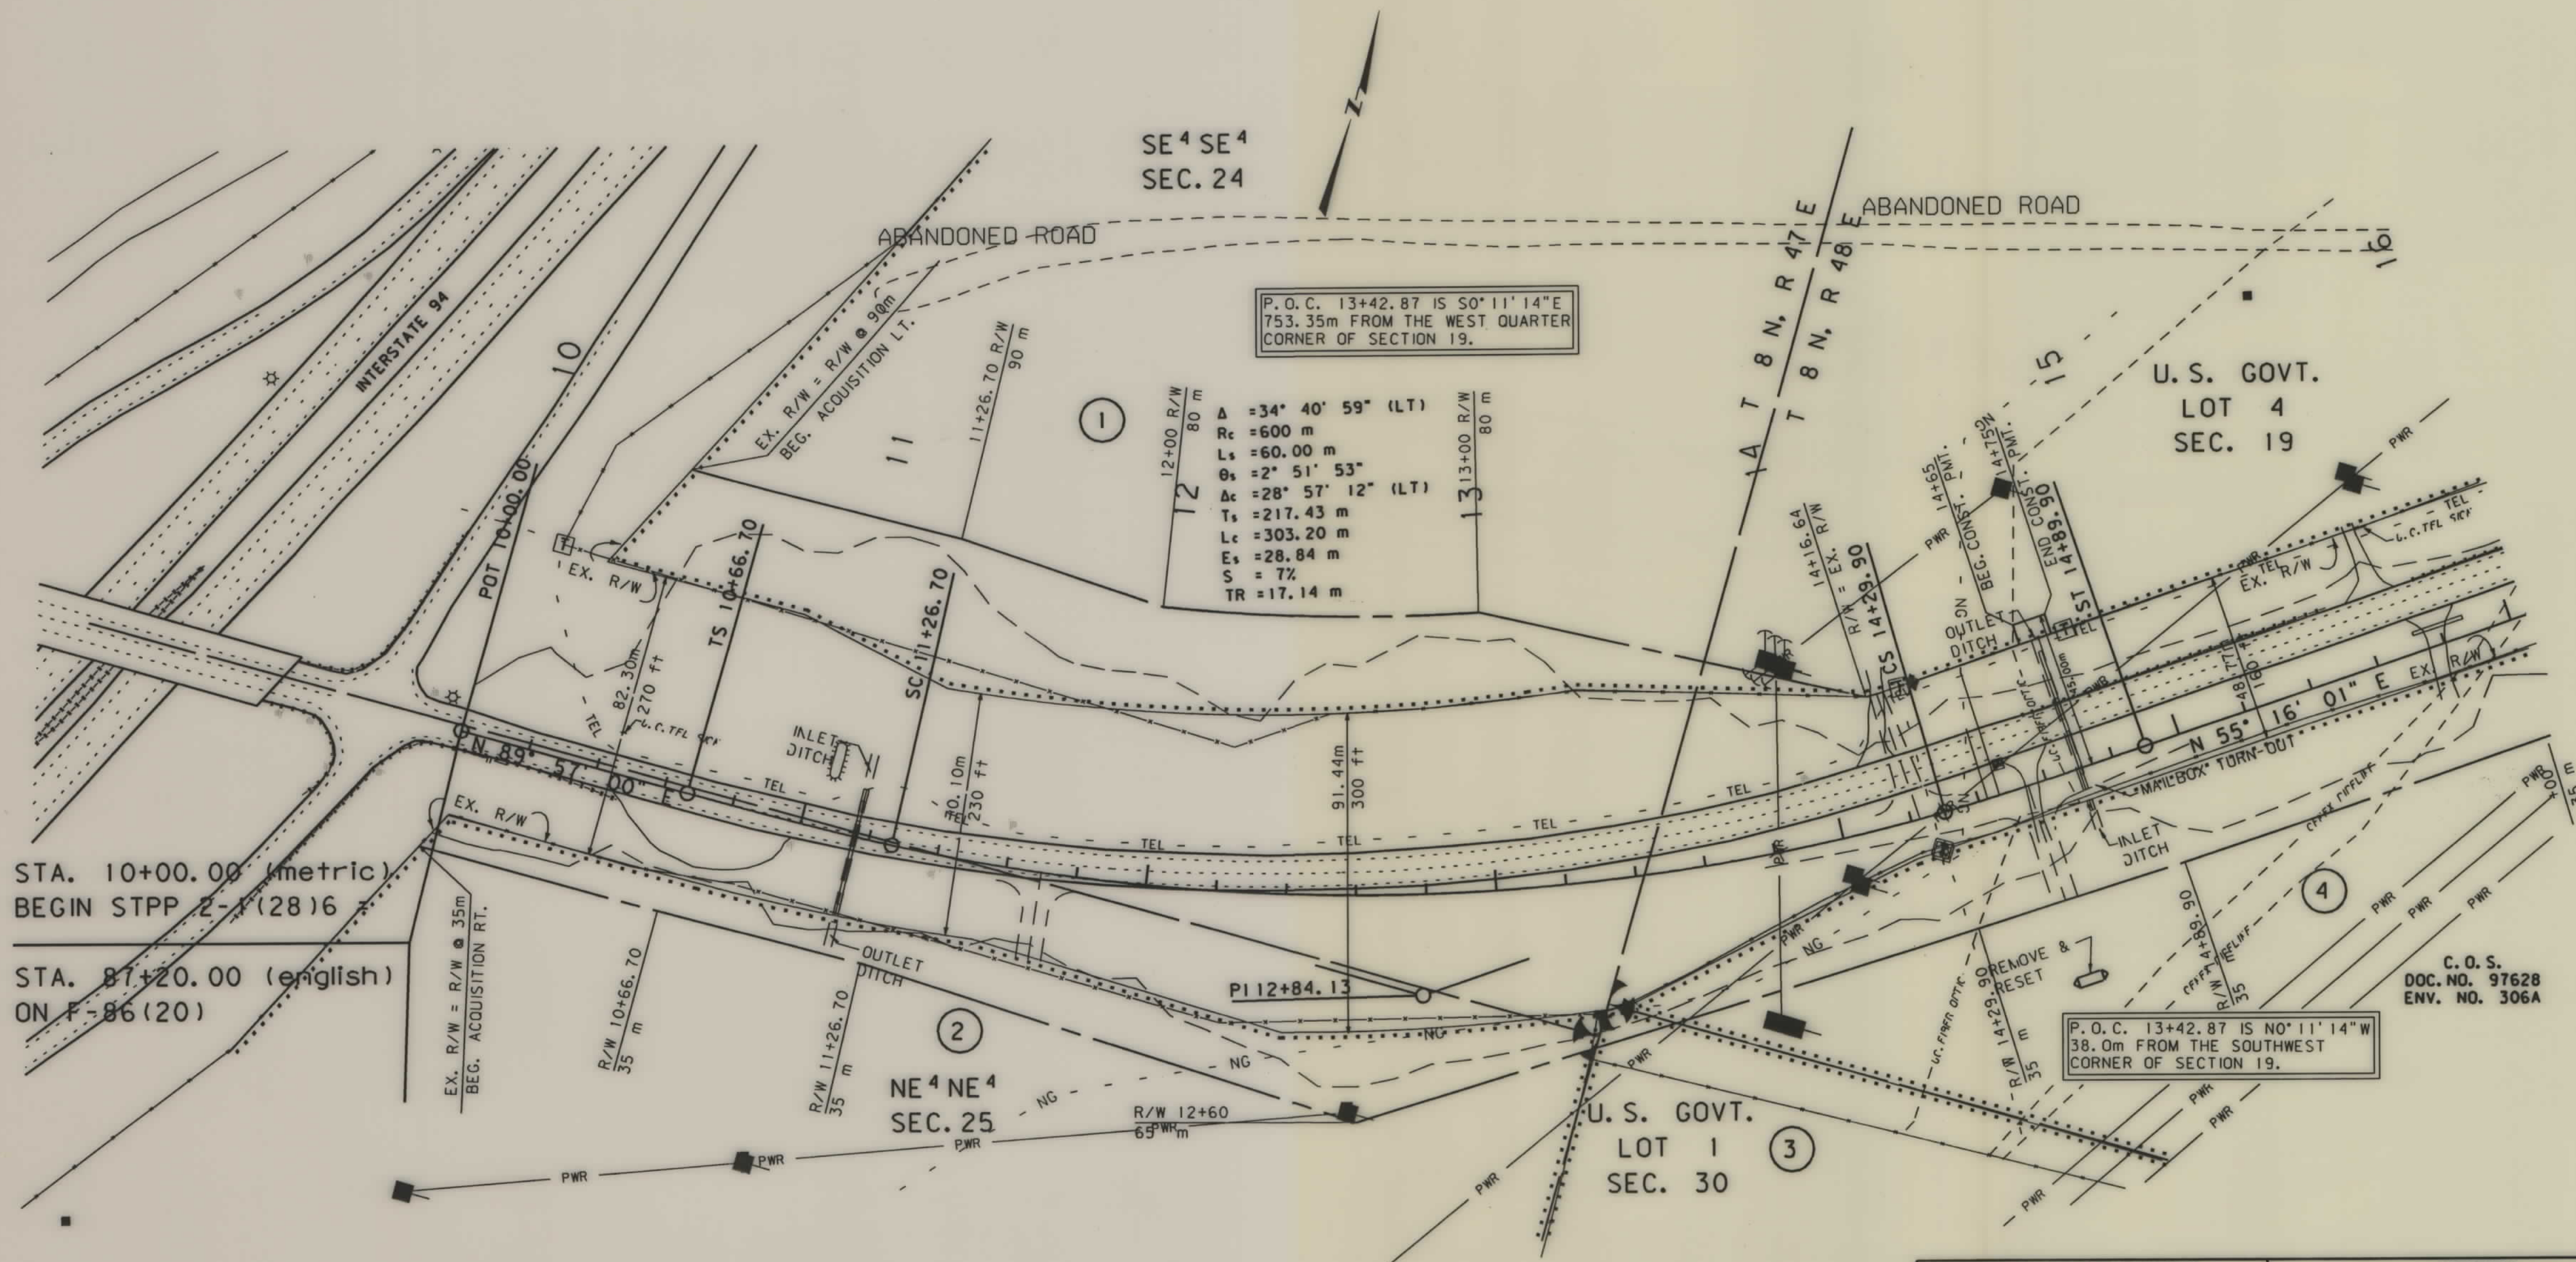

NOTES: 1. ALL MEASUREMENTS ARE METRIC EXCEPT AS NOTED
2. THE PROPOSED R/W LINE WHERE A SPIRAL CURVE TRANSITION IS USED IS A CHORD RATHER THAN A CONCENTRIC CURVE.

BACKSLOPE LIMITS INCLUDE ROUNDING
CONSTRUCTION LIMITS: CUT SECTION, TOE OF FILL, TOP OF CUT, DITCH BOTTOM

FHWA/DOT APPROVAL 4-16-98
MAP REVISED 2-1-99 8-3-99


MONTANA
DEPARTMENT OF TRANSPORTATION

RIGHT OF WAY PLAN
CUSTER COUNTY
SCALE 1:1000

0 50M 100M

SEE SHEET NO.2 FOR OWNERSHIP NAMES, ADDRESSES, AREAS, ETC.

STATE	RIGHT OF WAY ID.	SHEET NO.	TOTAL SHEETS
MONTANA	STPP 2-1(26)6	4	18
PROJECT NUMBER 2022-026			
MILES CITY - EAST			

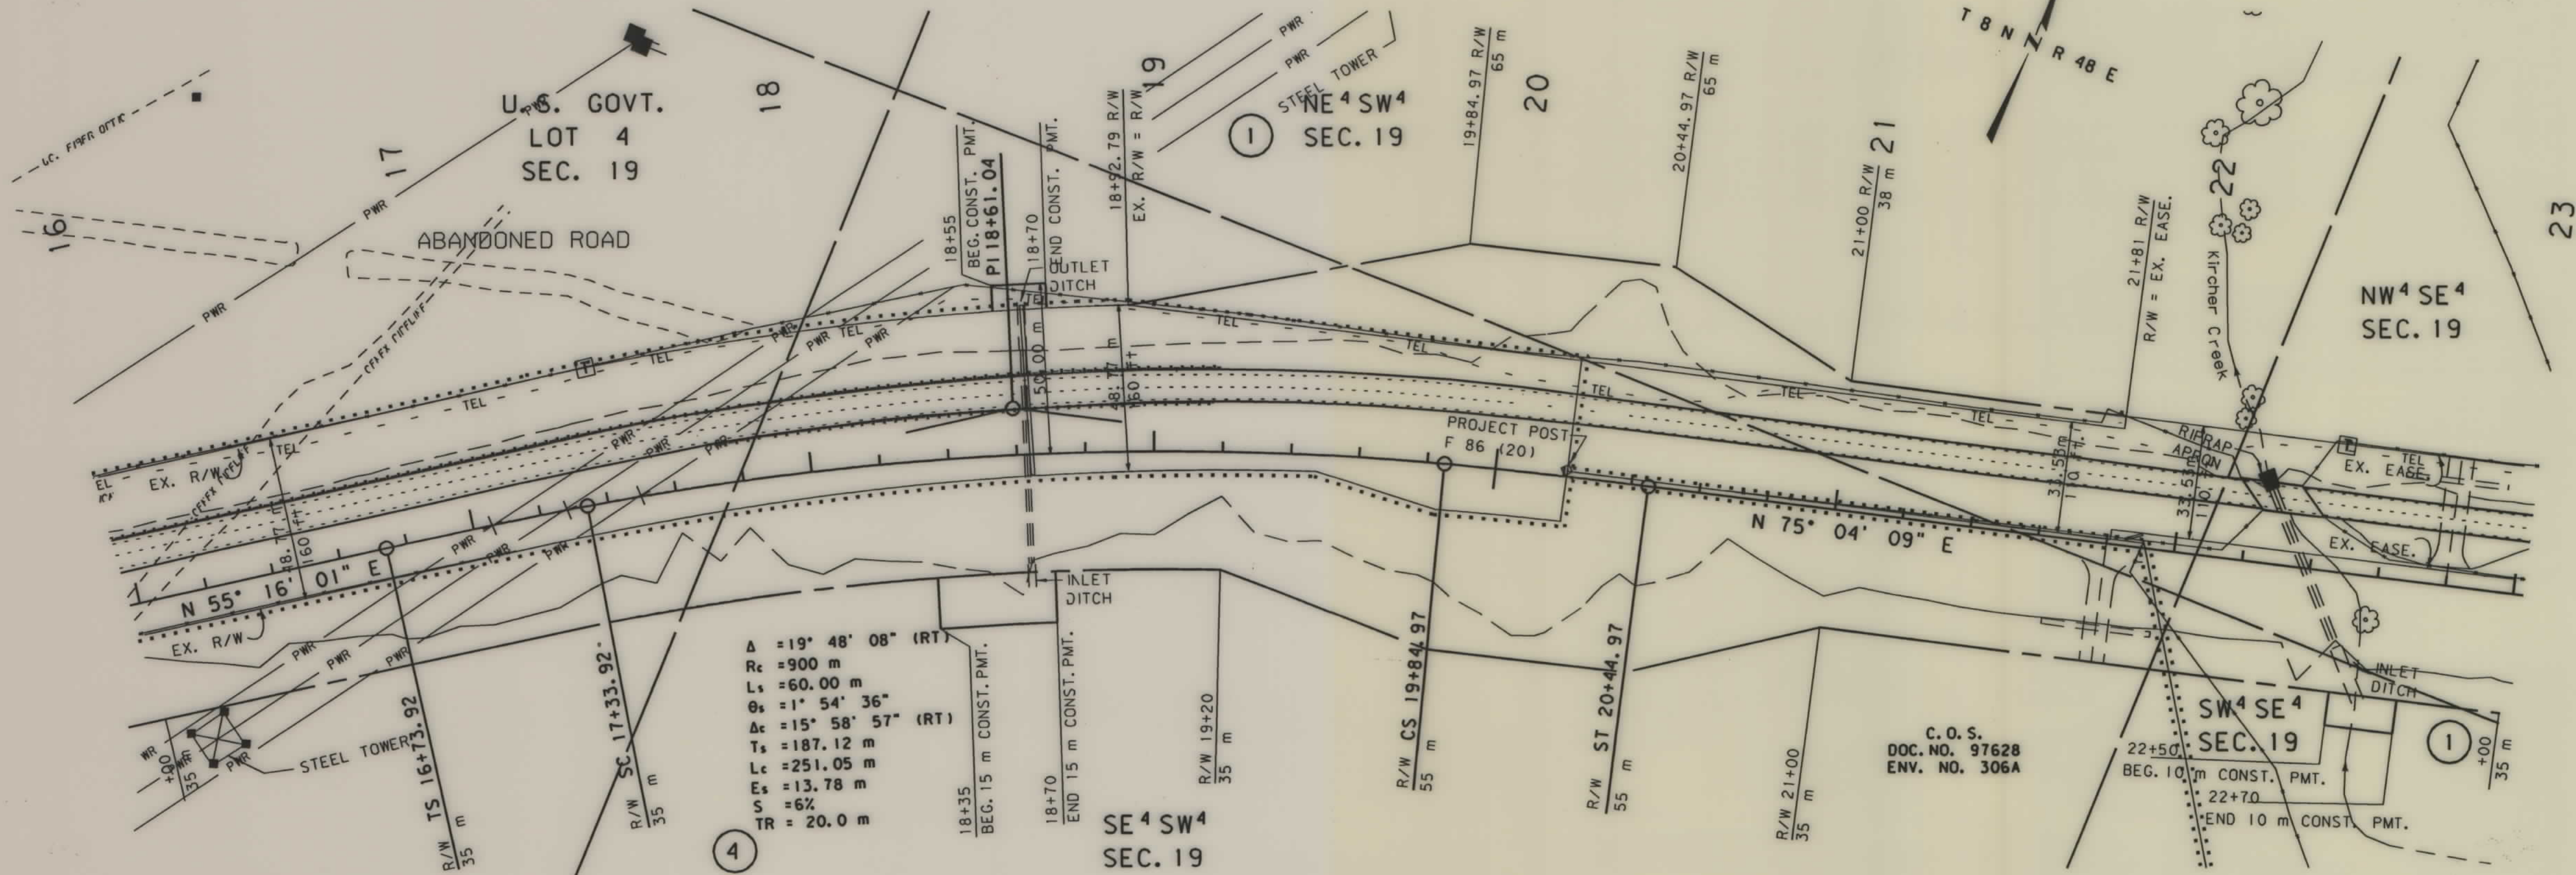

NOTES: 1. ALL MEASUREMENTS ARE METRIC EXCEPT AS NOTED
2. THE PROPOSED R/W LINE WHERE A SPIRAL CURVE TRANSITION IS USED IS A CHORD RATHER THAN A CONCENTRIC CURVE.

BACKSLOPE LIMITS INCLUDE ROUNDING	TOP OF CUT
CONSTRUCTION LIMITS:	CUT SECTION
	TOE OF FILL
FHWA/DOT APPROVAL	4-16-98
MAP REVISED	11-6-98 2-1-99 8-3-99

MONTANA DEPARTMENT OF TRANSPORTATION

RIGHT OF WAY PLAN

CUSTER COUNTY

SCALE 1:1000

0 50M 100M


STATE	RIGHT OF WAY ID.	SHEET NO.	TOTAL SHEETS
MONTANA	STPP 2-1(26)6	5	18
PROJECT NUMBER 2022-026			
MILES CITY - EAST			

SEE SHEET NO. 2 FOR OWNERSHIP NAMES, ADDRESSES, AREAS, ETC.




2022\ro\2022p1.ro

RDROW

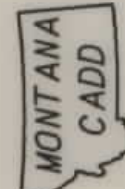

2
1

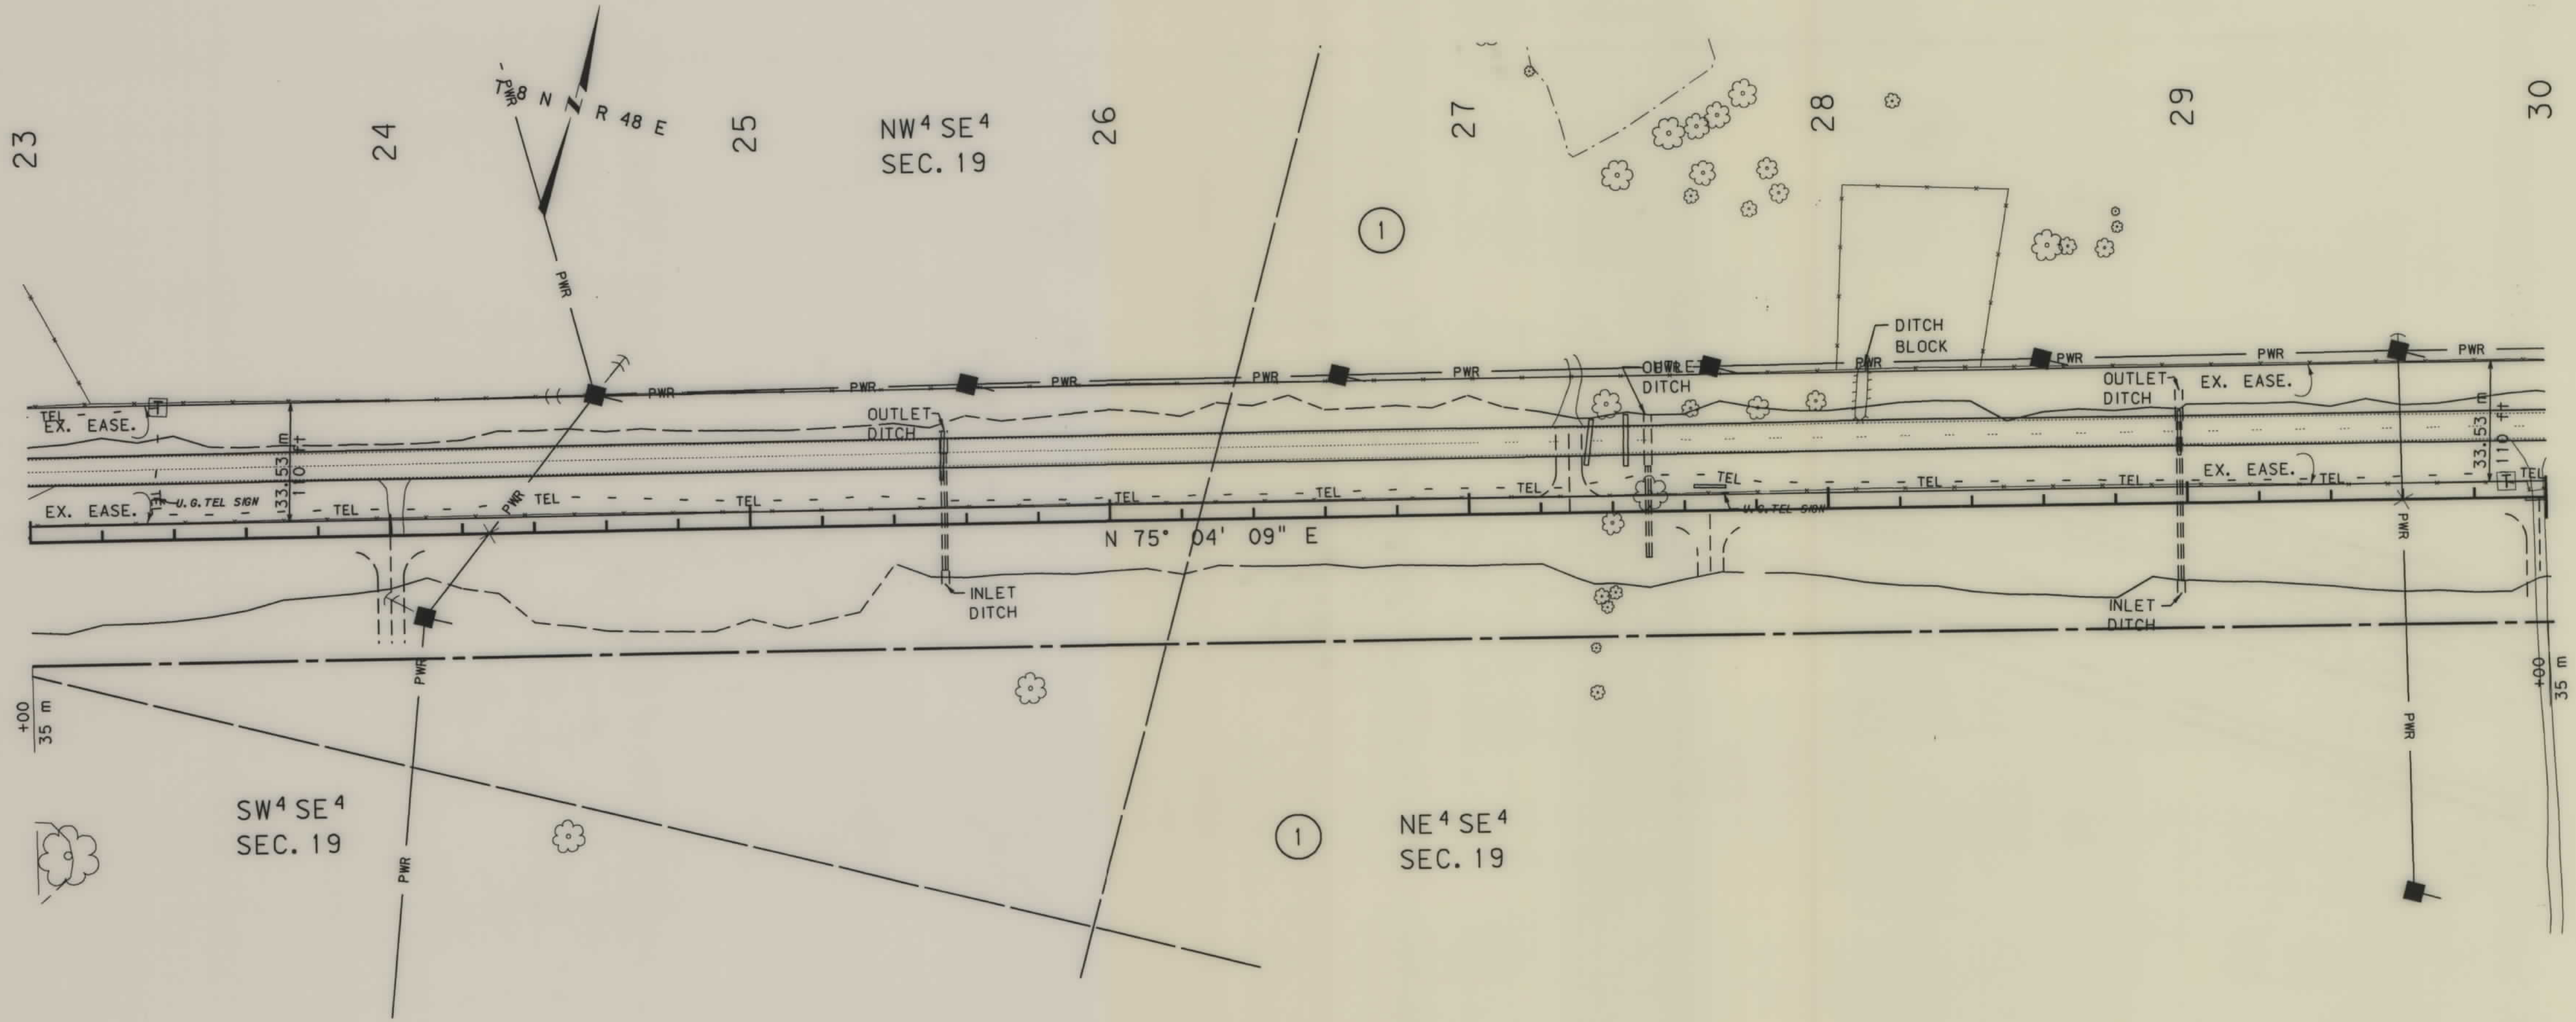

- NOTES: 1. ALL MEASUREMENTS ARE METRIC EXCEPT AS NOTED
2. THE PROPOSED R/W LINE WHERE A SPIRAL CURVE TRANSITION IS USED IS A CHORD RATHER THAN A CONCENTRIC CURVE.

BACKSLOPE LIMITS INCLUDE ROUNDING	
CONSTRUCTION LIMITS:	
CUT SECTION	TOP OF CUT
TOE OF FILL	DITCH BOTTOM
FHWA/DOT APPROVAL 4-16-98	
MAP REVISED	

MONTANA
DEPARTMENT OF TRANSPORTATION

RIGHT OF WAY PLAN
CUSTER COUNTY


SCALE 1:1000

0 50M 100M



2022\ro\2022p2.rdw


RDROW

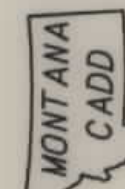

3
2
1

SEE SHEET NO. 2 FOR OWNERSHIP NAMES, ADDRESSES, AREAS, ETC.

STATE	RIGHT OF WAY ID.	SHEET NO.	TOTAL SHEETS
MONTANA	STPP 2-1(26)6	6	18
PROJECT NUMBER 2022-026			
MILES CITY - EAST			

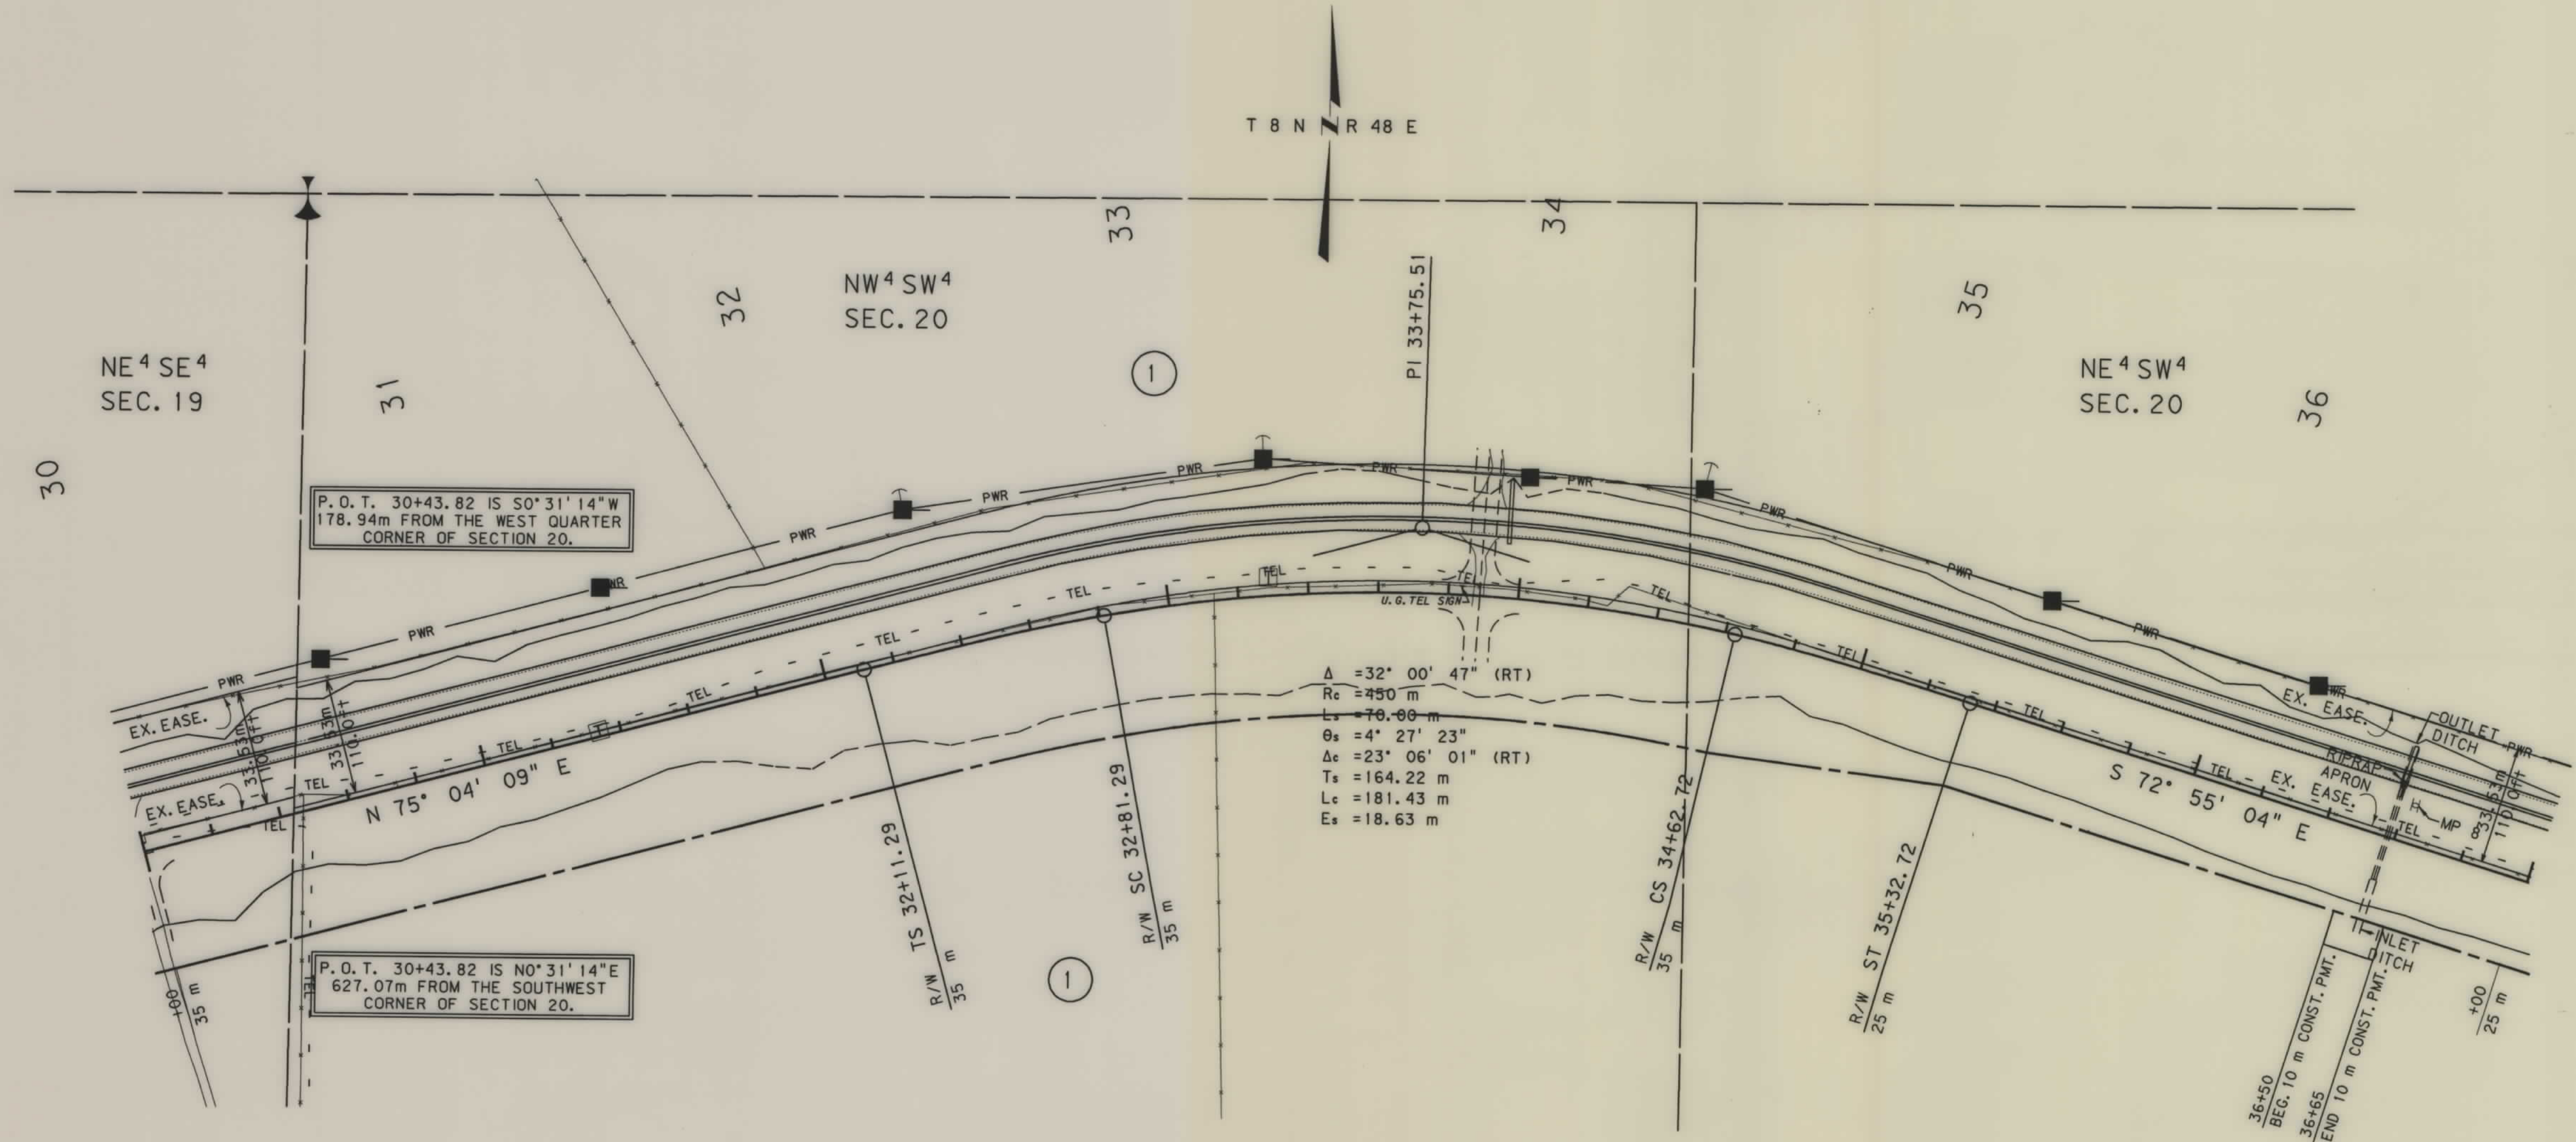

- NOTES: 1. ALL MEASUREMENTS ARE METRIC EXCEPT AS NOTED
2. THE PROPOSED R/W LINE WHERE A SPIRAL CURVE TRANSITION IS USED IS A CHORD RATHER THAN A CONCENTRIC CURVE.

BACKSLOPE LIMITS INCLUDE ROUNDING	CONSTRUCTION LIMITS:
FHWA/DOT APPROVAL 4-16-98	CUT SECTION TOE OF FILL
MAP REVISED	

MONTANA
DEPARTMENT OF TRANSPORTATION


RIGHT OF WAY PLAN
CUSTER COUNTY

SCALE 1:1000

0 50M 100M


SEE SHEET NO. 2 FOR OWNERSHIP NAMES, ADDRESSES, AREAS, ETC.

STATE	RIGHT OF WAY ID.	SHEET NO.	TOTAL SHEETS
MONTANA	STPP 2-1(26)6	7	18
PROJECT NUMBER 2022-026			
MILES CITY - EAST			

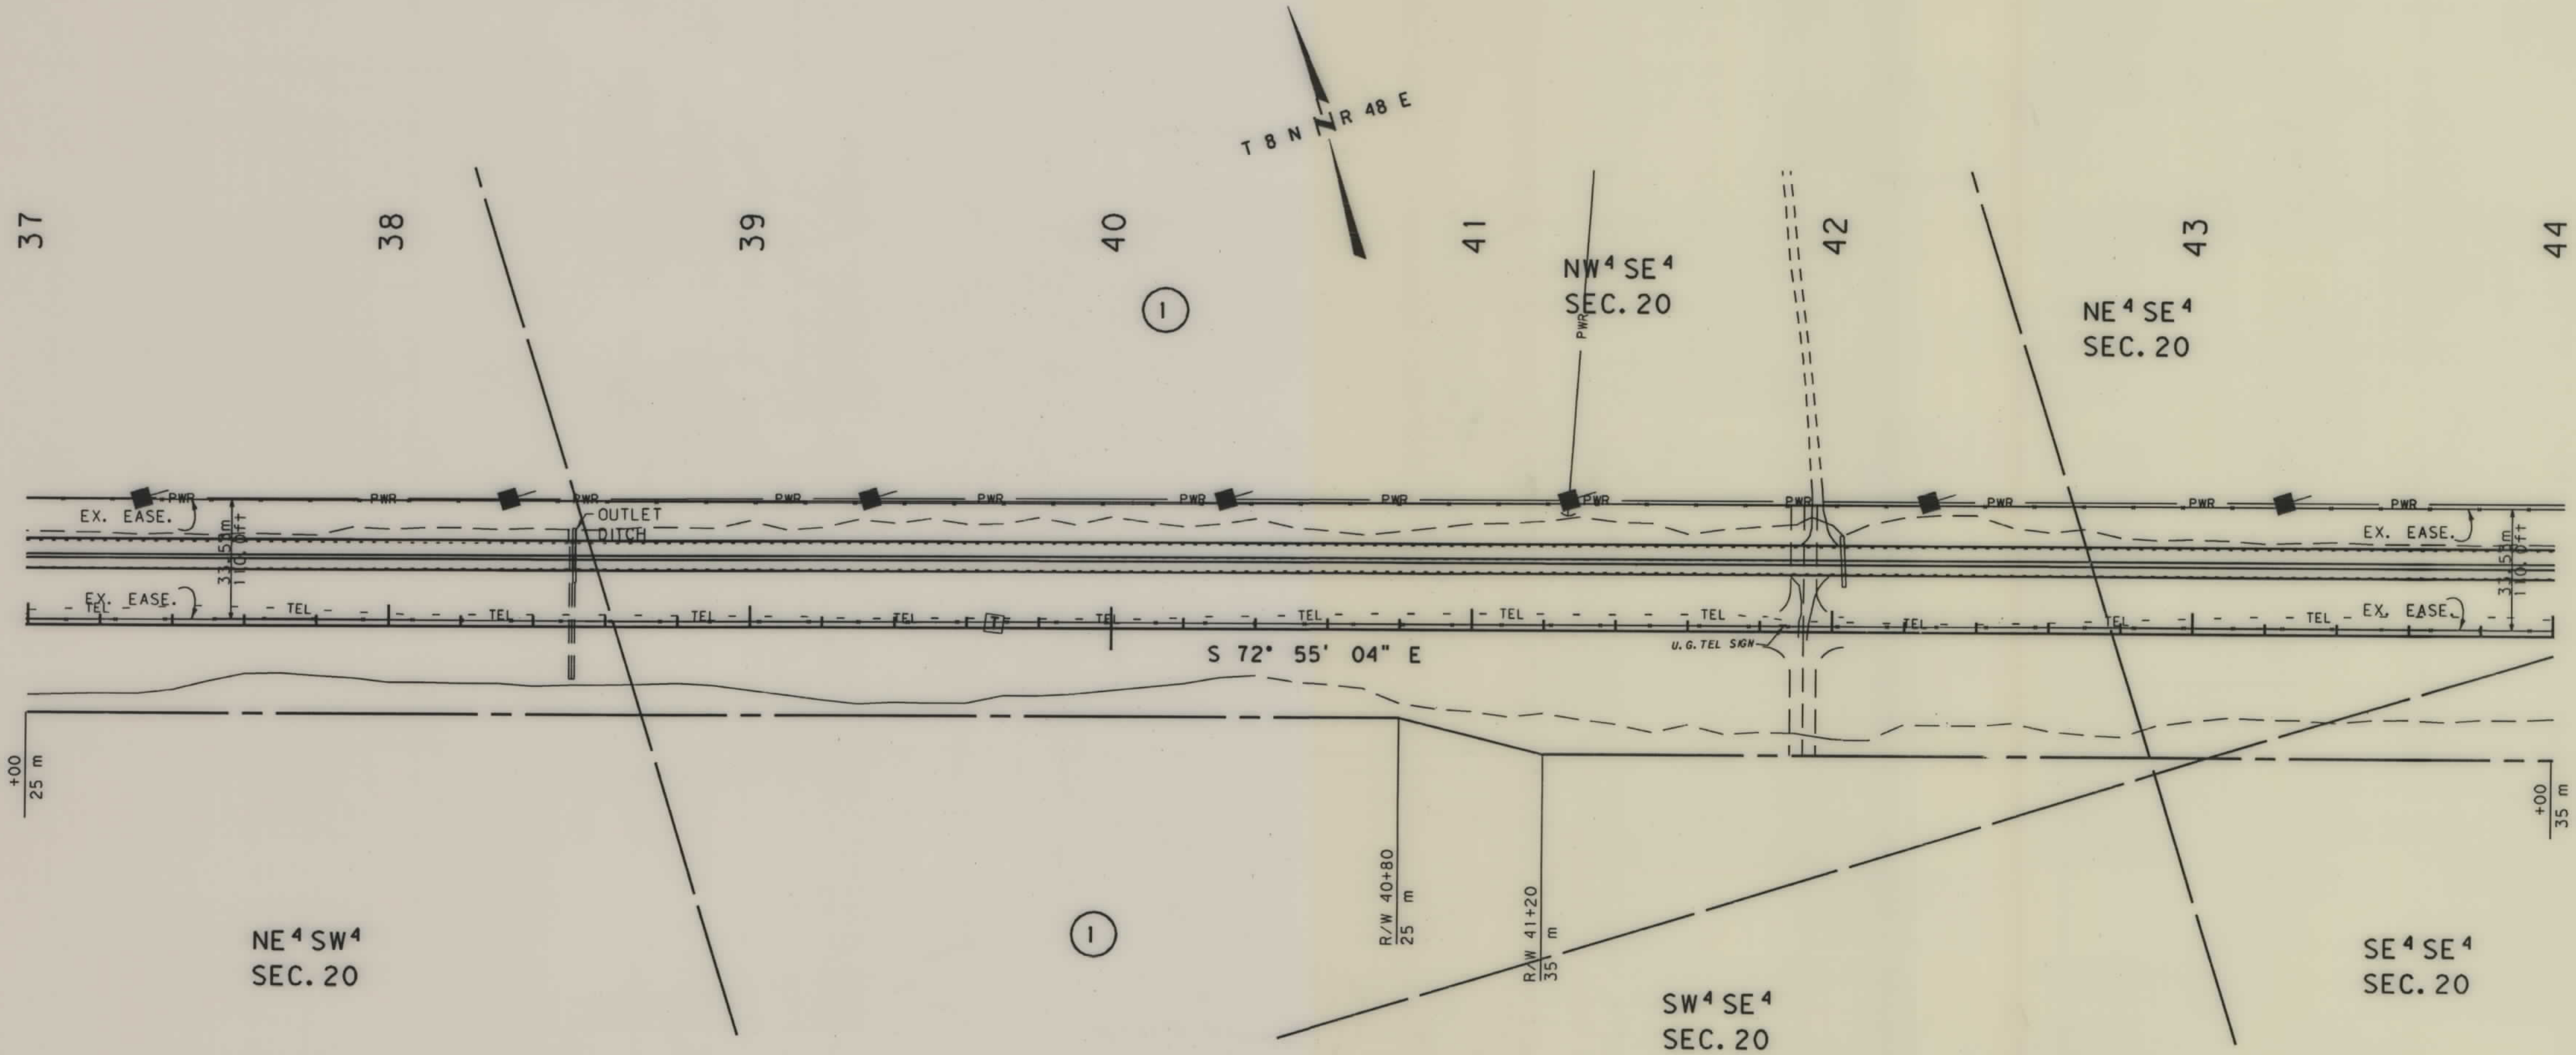

- NOTES: 1. ALL MEASUREMENTS ARE METRIC EXCEPT AS NOTED
2. THE PROPOSED R/W LINE WHERE A SPIRAL CURVE TRANSITION IS USED IS A CHORD RATHER THAN A CONCENTRIC CURVE.

BACKSLOPE LIMITS INCLUDE ROUNDING	
CONSTRUCTION LIMITS:	CUT SECTION TOE OF FILL
FHWA/DOI APPROVAL 4-16-98	
MAP REVISED 10-13-98	
MONTANA DEPARTMENT OF TRANSPORTATION	
RIGHT OF WAY PLAN CUSTER COUNTY	
SCALE 1:1000	
0 50M 100M	

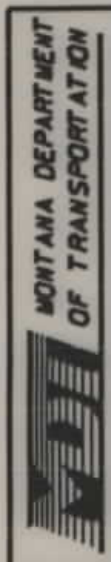

2022\ro\2022d2.ro


RDROW

MONTANA
CADD

3
2
1

STATE	RIGHT OF WAY ID.	SHEET NO.	TOTAL SHEETS
MONTANA	STPP 2-1(26)6	8	18
PROJECT NUMBER 2022-026			
MILES CITY - EAST			

SEE SHEET NO. 2 FOR OWNERSHIP NAMES, ADDRESSES, AREAS, ETC.

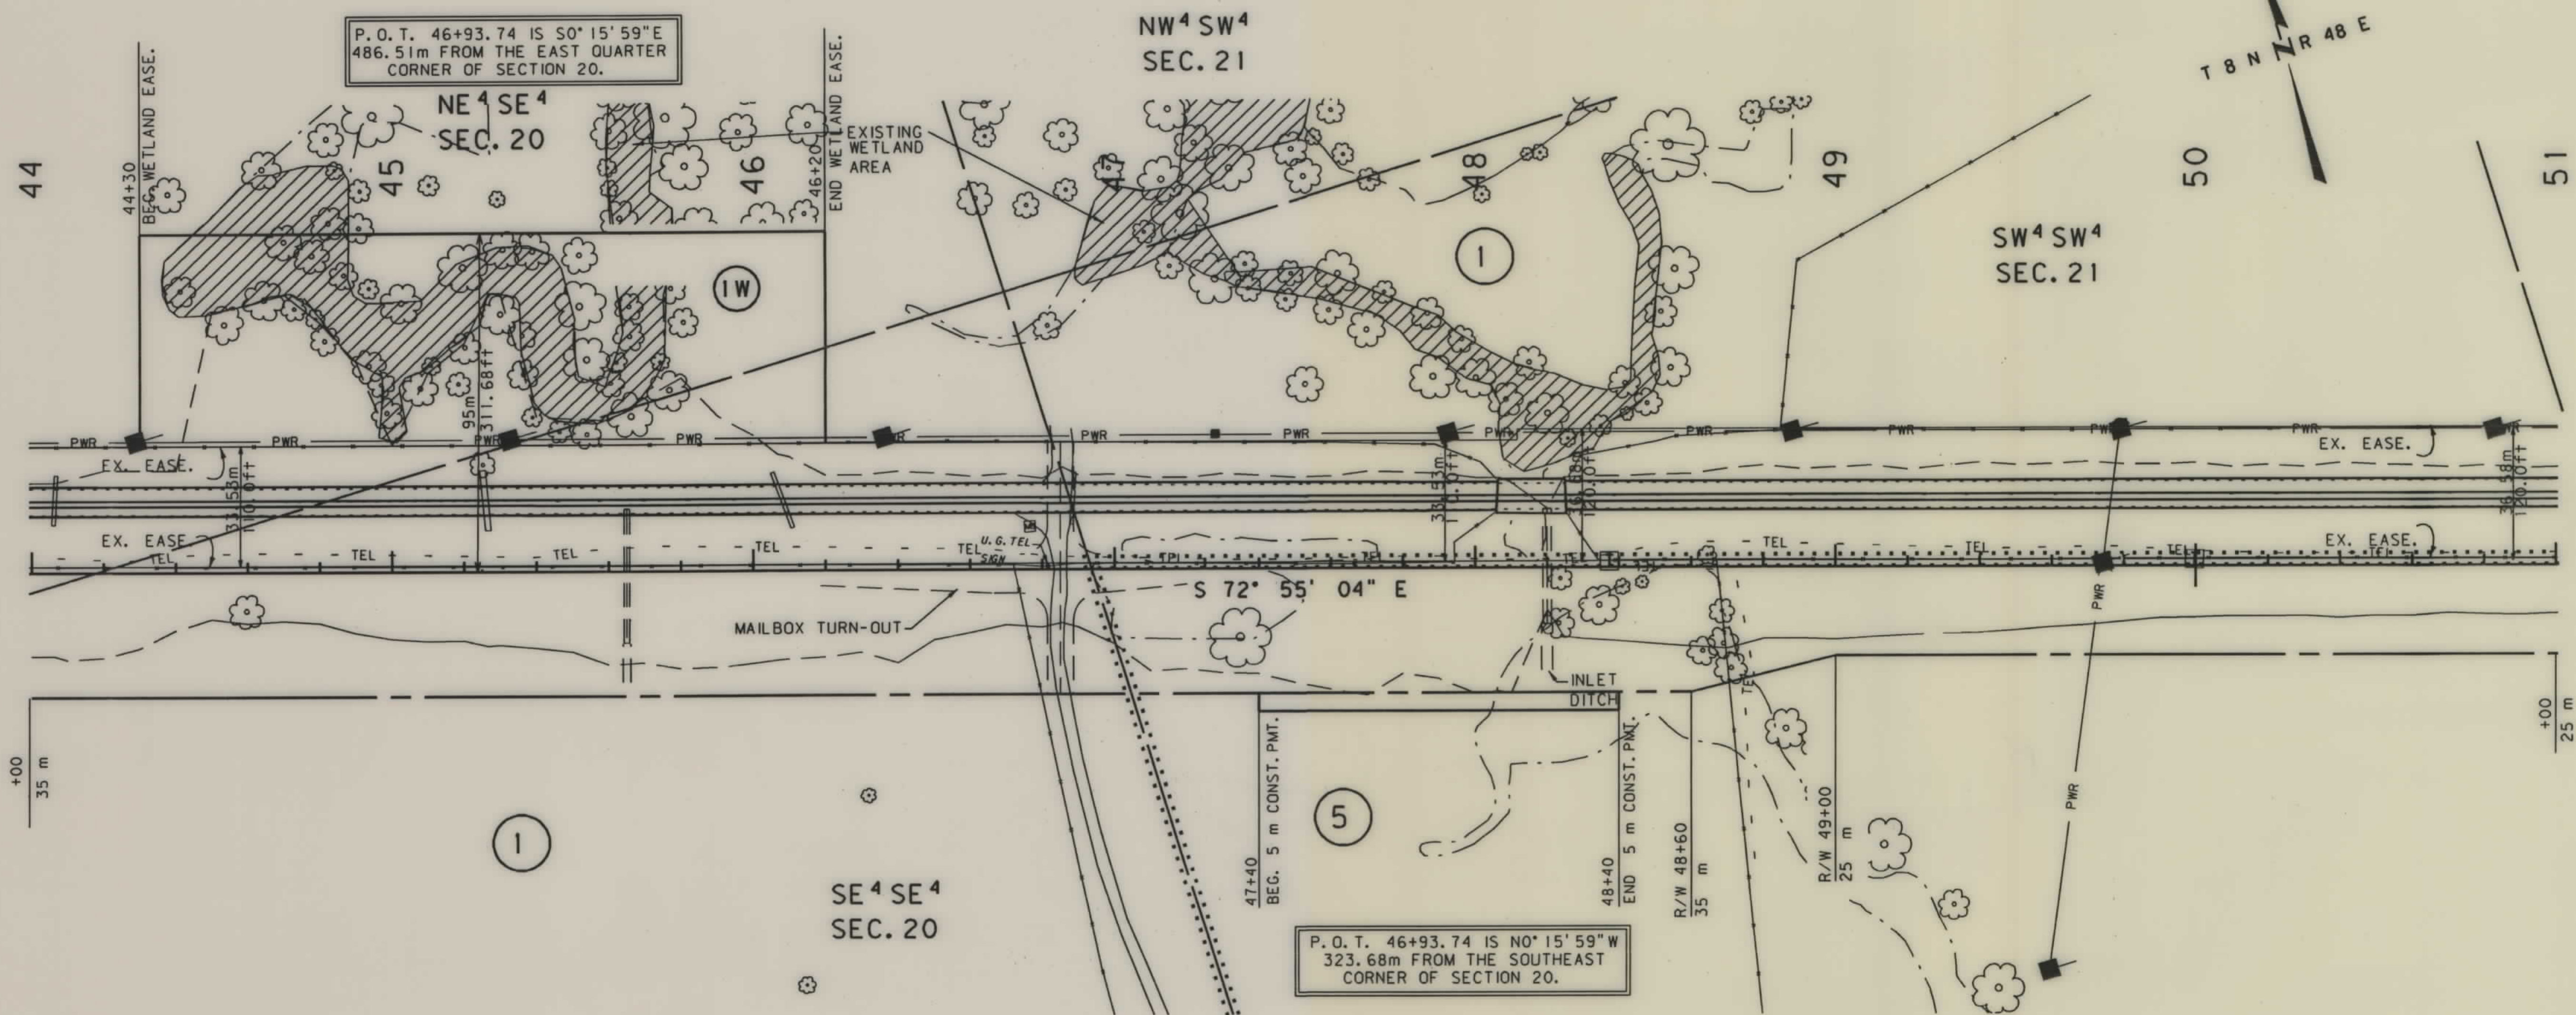



- NOTES: 1. ALL MEASUREMENTS ARE METRIC EXCEPT AS NOTED
2. THE PROPOSED R/W LINE WHERE A SPIRAL CURVE TRANSITION IS USED IS A CHORD RATHER THAN A CONCENTRIC CURVE.

BACKSLOPE LIMITS INCLUDE ROUNDING	TOP OF CUT
CONSTRUCTION LIMITS:	CUT SECTION
	TOE OF FILL
	DITCH BOTTOM
FHWA/DOT APPROVAL	4-16-98
MAP REVISED	10-13-98

MONTANA
DEPARTMENT OF TRANSPORTATION

RIGHT OF WAY PLAN
CUSTER COUNTY
SCALE 1:1000

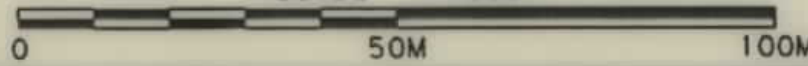


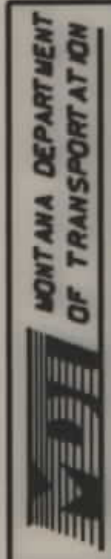

2022\ro\2022p3.row

RDROW


14:21:05
03 AUG 1999
U5628

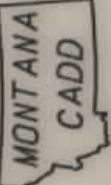

3
2

STATE	RIGHT OF WAY ID.	SHEET NO.	TOTAL SHEETS
MONTANA	STPP 2-1(26)6	9	18
PROJECT NUMBER 2022-026			
MILES CITY - EAST			

SEE SHEET NO.2 FOR OWNERSHIP NAMES, ADDRESSES, AREAS, ETC.

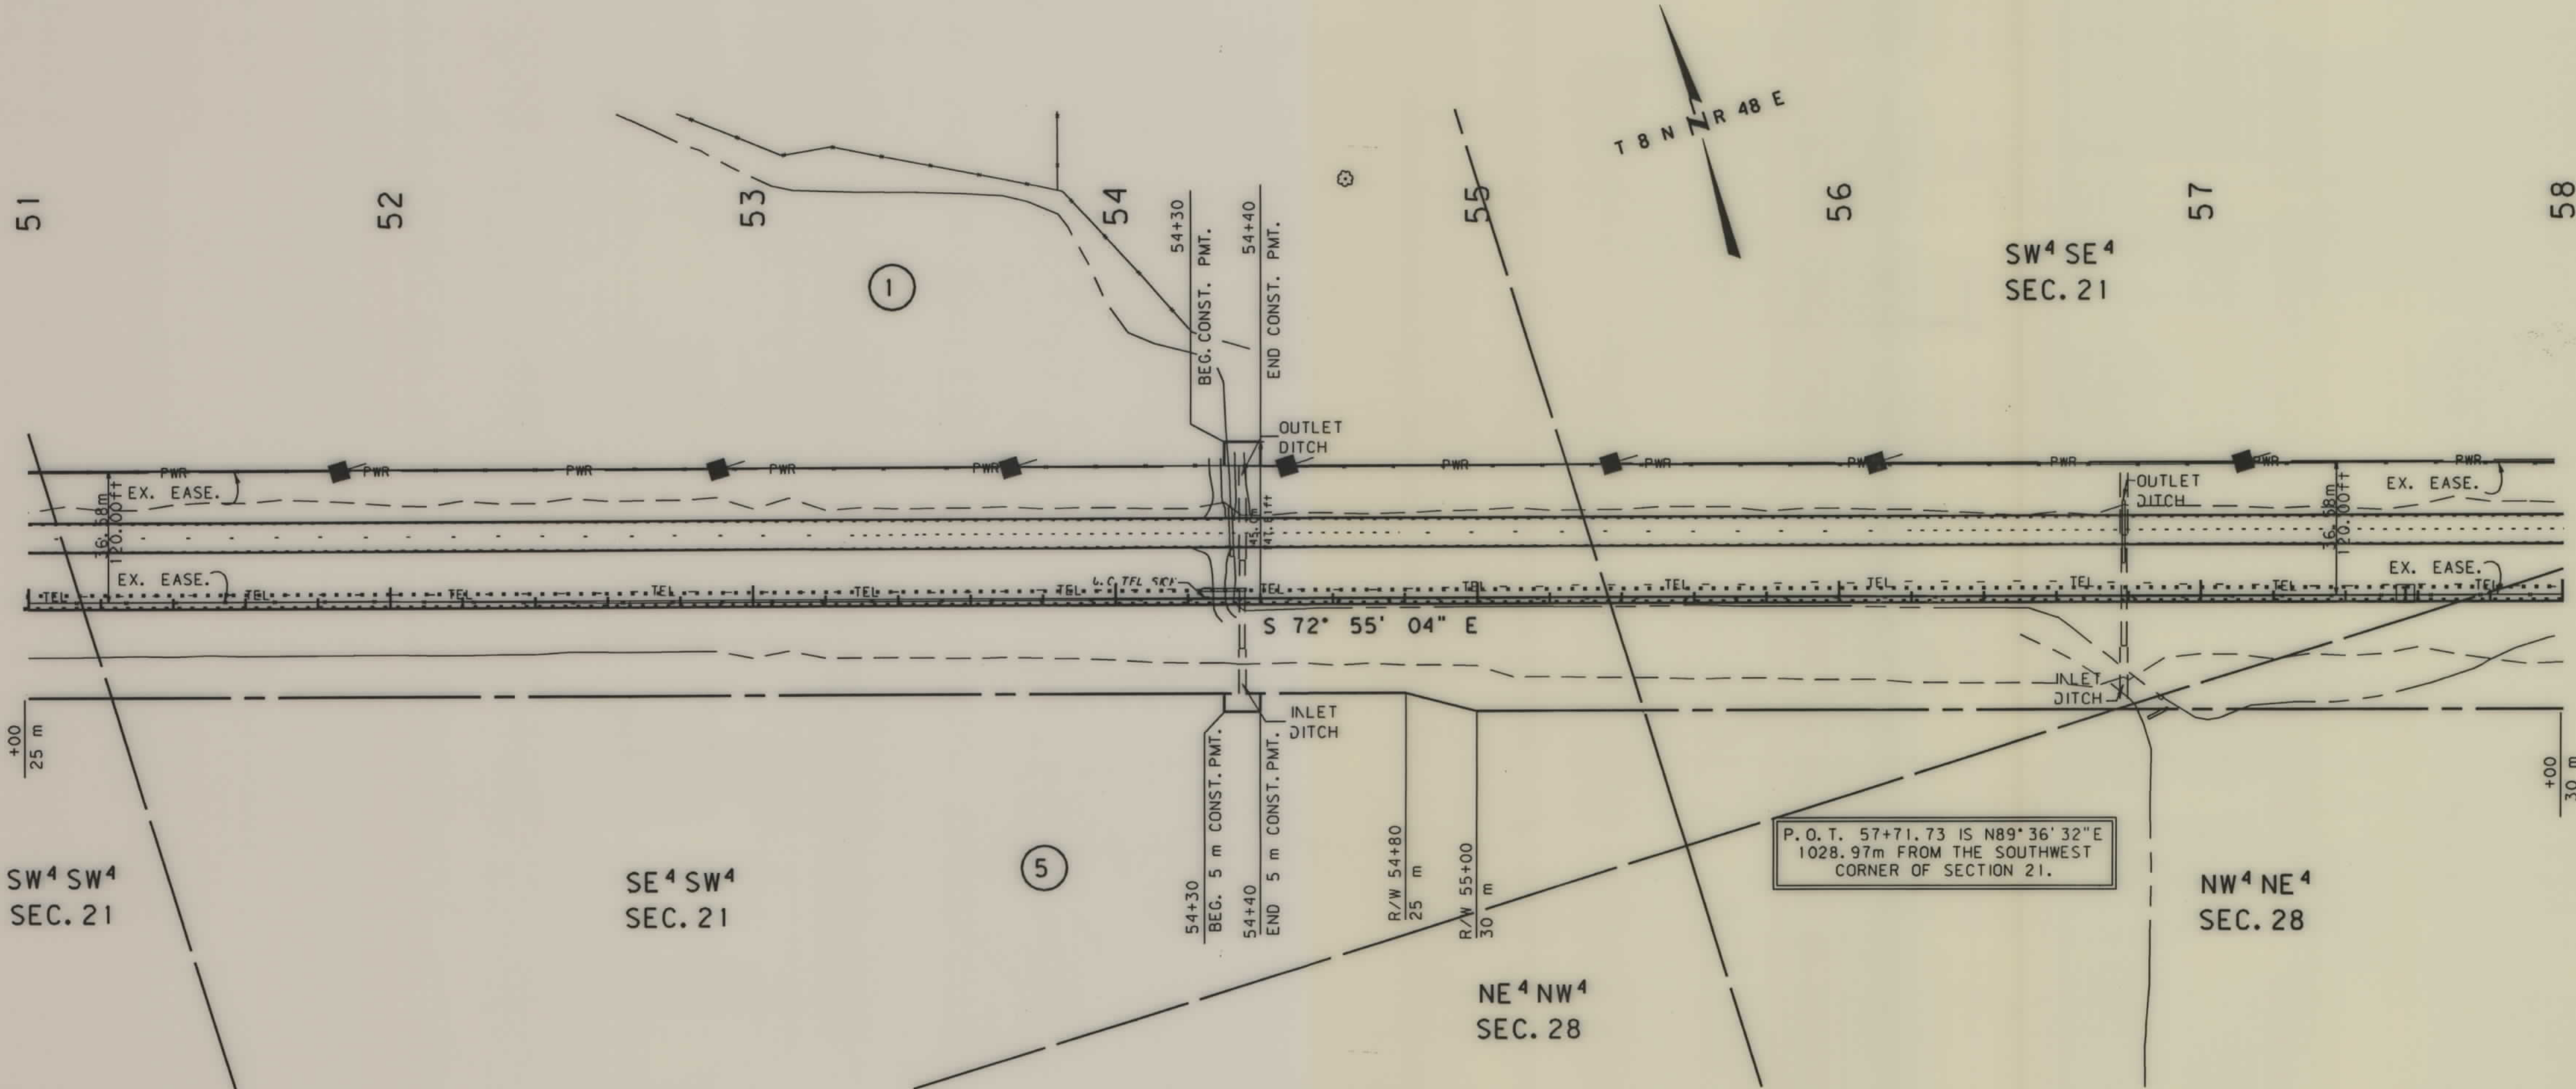


NOTES: 1. ALL MEASUREMENTS ARE METRIC EXCEPT AS NOTED
2. THE PROPOSED R/W LINE WHERE A SPIRAL CURVE TRANSITION IS USED IS A CHORD RATHER THAN A CONCENTRIC CURVE.

BACKSLOPE LIMITS INCLUDE ROUNDING			
CONSTRUCTION LIMITS:			
CUT SECTION		TOP OF CUT	
TOE OF FILL		DITCH BOTTOM	
FHWA/DOT APPROVAL 4-16-98			
MAP REVISED 11-9-98 2-1-99 8-3-99			

MONTANA
DEPARTMENT OF TRANSPORTATION


RIGHT OF WAY PLAN
CUSTER COUNTY
SCALE 1:1000

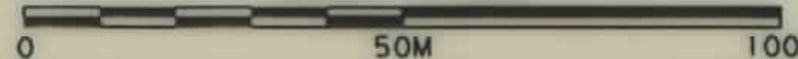

. ROW

STATE	RIGHT OF WAY ID.	SHEET NO.	TOTAL SHEETS
MONTANA	STPP 2-1(26)6	11	18
PROJECT NUMBER 2022-026			
MILES CITY - EAST			


SEE SHEET NO.2 FOR OWNERSHIP NAMES, ADDRESSES, AREAS, ETC.

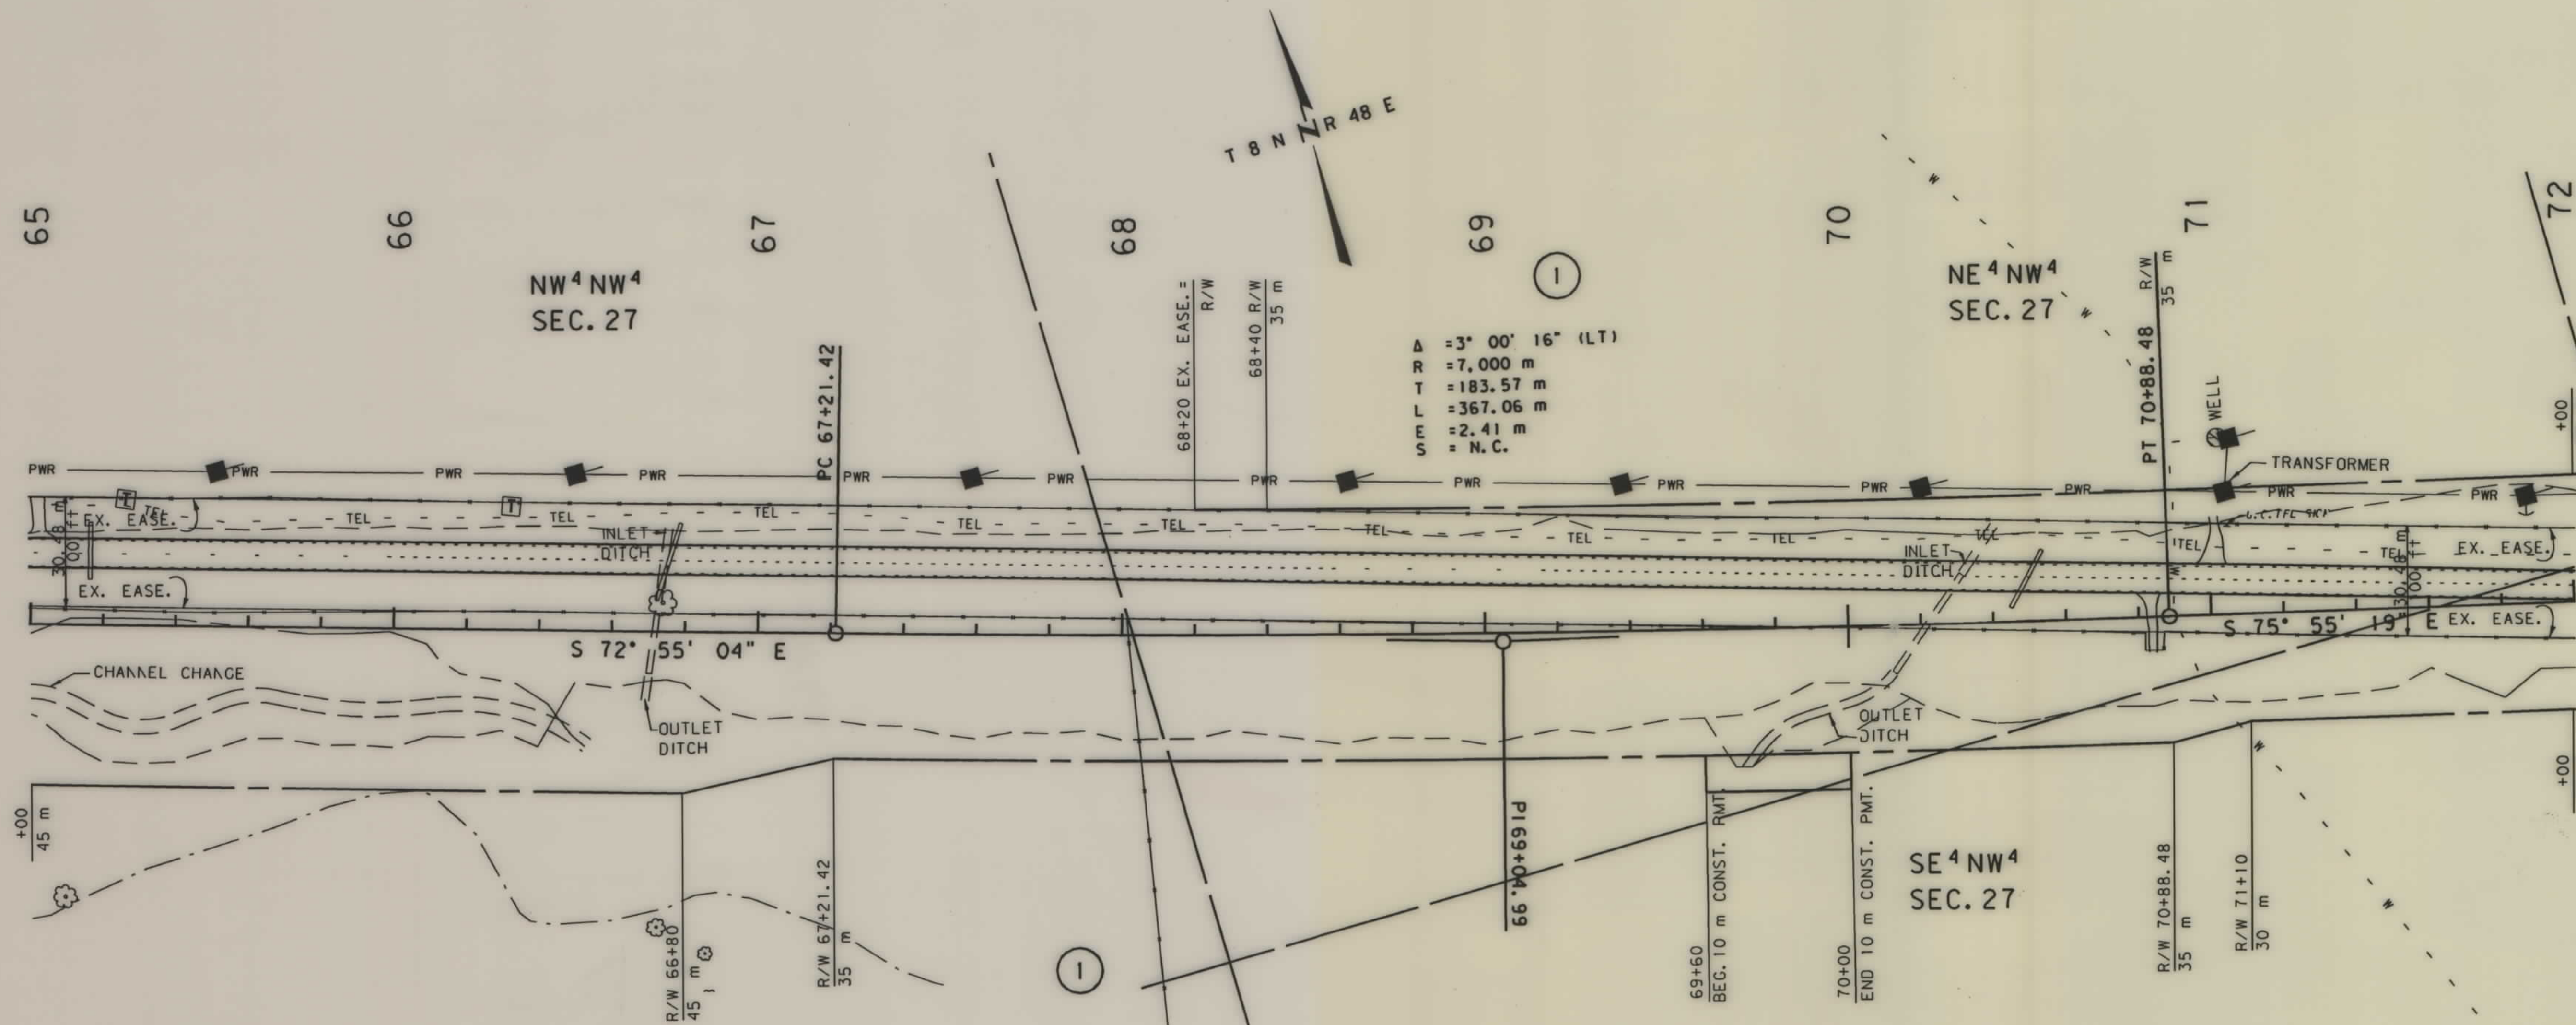

- NOTES: 1. ALL MEASUREMENTS ARE METRIC EXCEPT AS NOTED
2. THE PROPOSED R/W LINE WHERE A SPIRAL CURVE TRANSITION IS USED IS A CHORD RATHER THAN A CONCENTRIC CURVE.

BACKSLOPE LIMITS INCLUDE ROUNDING	TOP OF CUT
CONSTRUCTION LIMITS:	CUT SECTION
	TOE OF FILL
FHWA/DOT APPROVAL	4-16-98
MAP REVISED	11-9-98 2-1-99 8-3-99


MONTANA
DEPARTMENT OF TRANSPORTATION
RIGHT OF WAY PLAN
CUSTER COUNTY
SCALE 1:1000

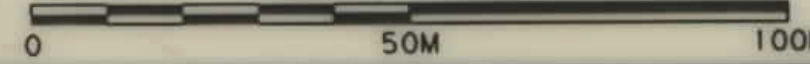

. ROW

STATE	RIGHT OF WAY ID.	SHEET NO.	TOTAL SHEETS
MONTANA	STPP 2-1(26)6	12	18
PROJECT NUMBER 2022-026			
MILES CITY - EAST			

SEE SHEET NO.2 FOR OWNERSHIP NAMES, ADDRESSES, AREAS, ETC.

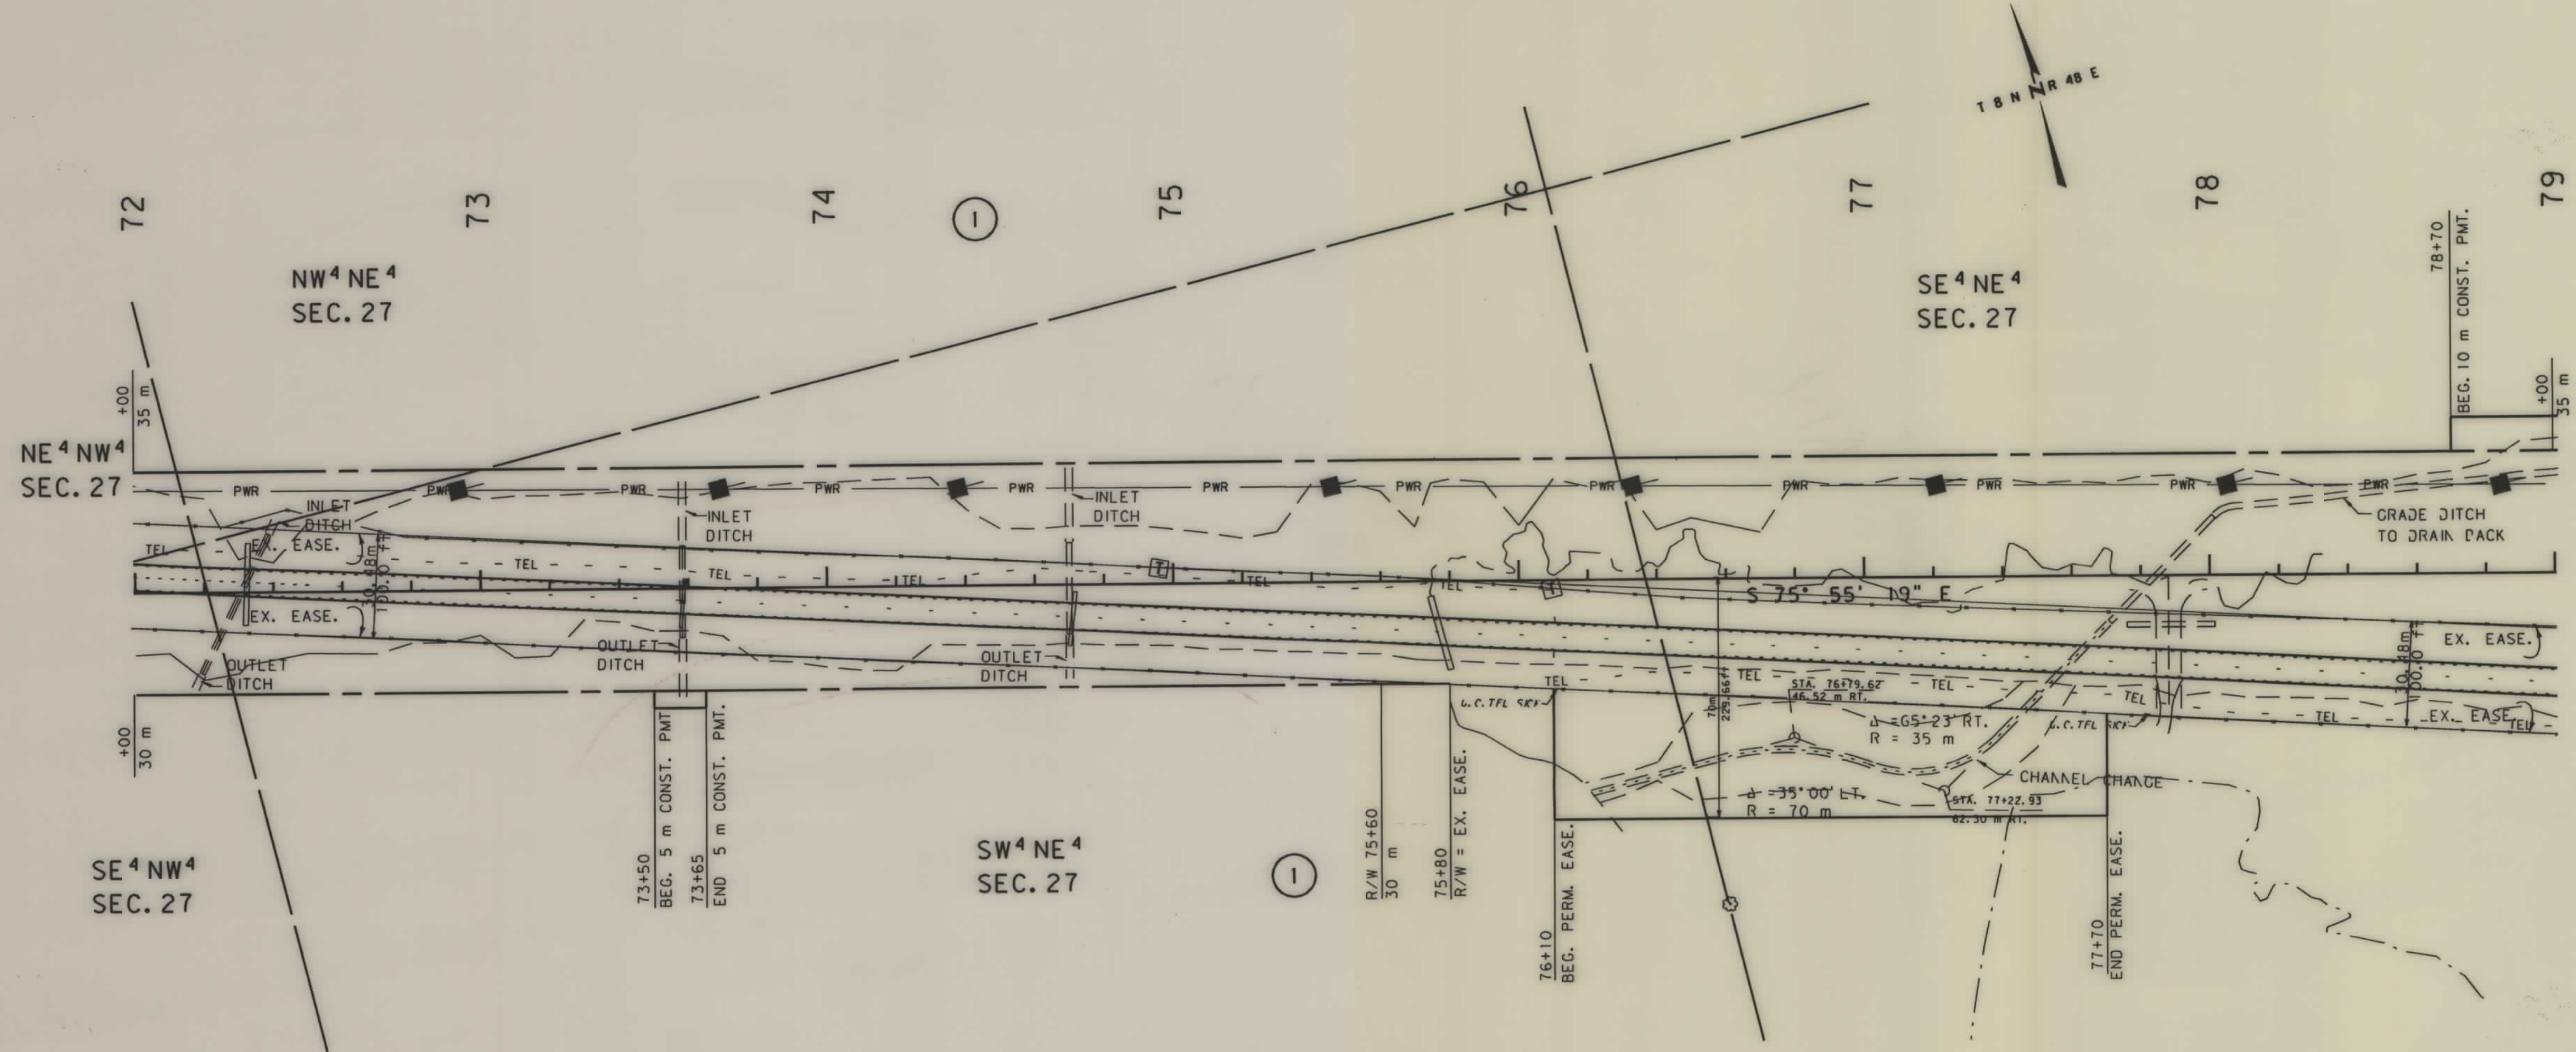

- NOTES: 1. ALL MEASUREMENTS ARE METRIC EXCEPT AS NOTED
2. THE PROPOSED R/W LINE WHERE A SPIRAL CURVE TRANSITION IS USED IS A CHORD RATHER THAN A CONCENTRIC CURVE.

BACKSLOPE LIMITS INCLUDE ROUNDING	CONSTRUCTION LIMITS:
FWHA/DOT APPROVAL	4-16-98
MAP REVISED	11-9-98 2-1-99 8-3-99


MONTANA DEPARTMENT OF TRANSPORTATION
RIGHT OF WAY PLAN CUSTER COUNTY
SCALE 1:1000
0 50M 100M

.ROW

SEE SHEET NO.2 FOR OWNERSHIP NAMES, ADDRESSES, AREAS, ETC.

STATE	RIGHT OF WAY ID.	SHEET NO.	TOTAL SHEETS
MONTANA	STPP 2-1(26)6	14	18
PROJECT NUMBER 2022-026			
MILES CITY - EAST			


QUIT CLAIM DEED TO PAUL &
MYRTLE HERZOG, BOOK
OF DEEDS, PG 2, DOC #1131J3
12-01-99

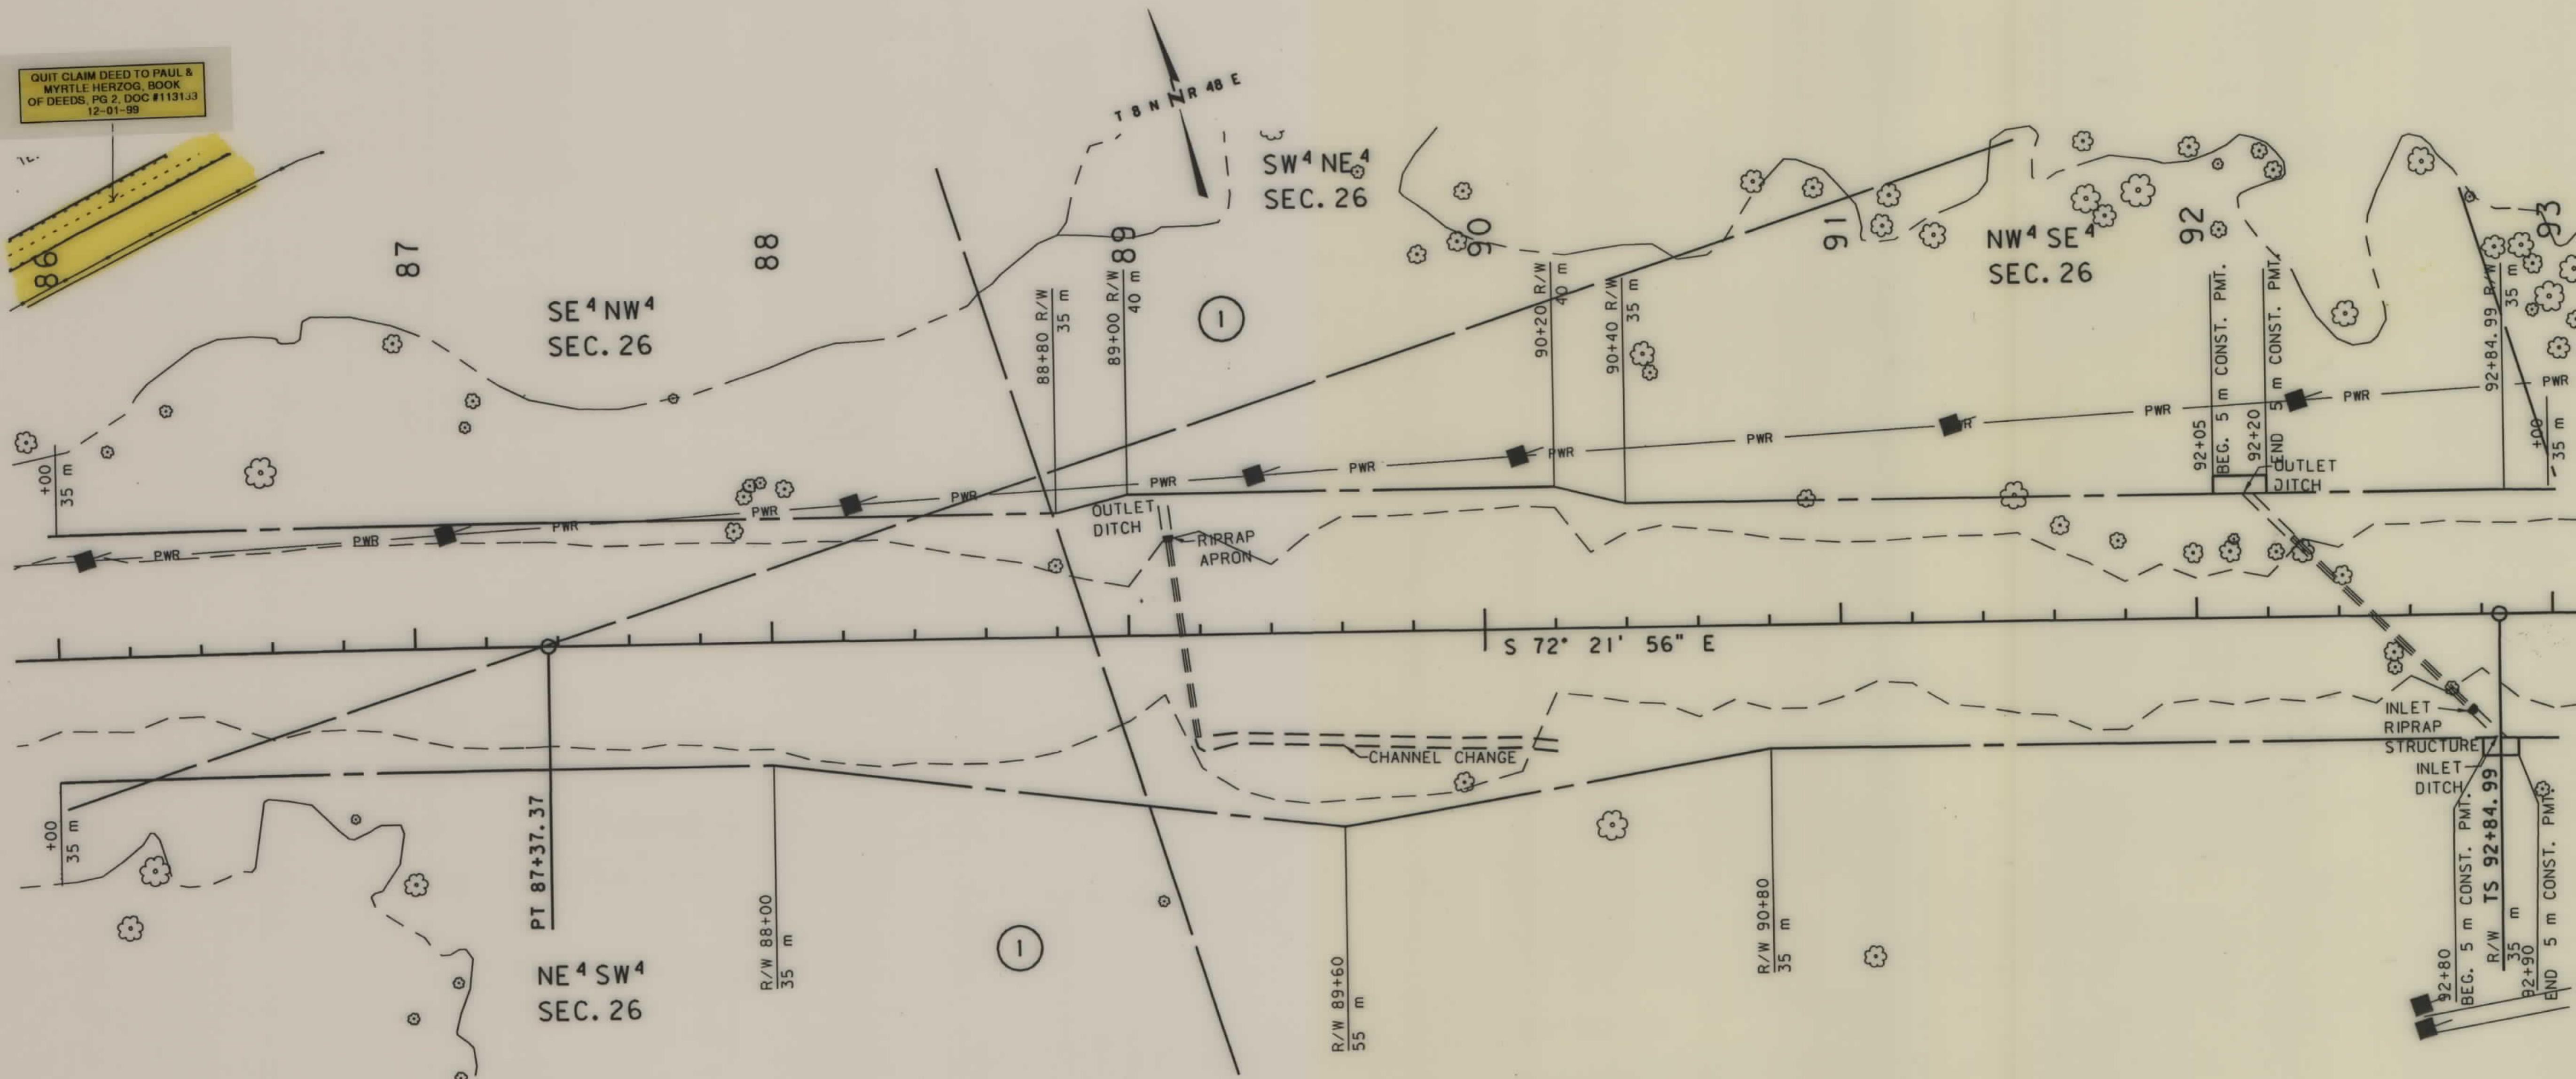

- NOTES: 1. ALL MEASUREMENTS ARE METRIC EXCEPT AS NOTED
2. THE PROPOSED R/W LINE WHERE A SPIRAL CURVE TRANSITION IS USED IS A CHORD RATHER THAN A CONCENTRIC CURVE.

BACKSLOPE LIMITS INCLUDE ROUNDING	TOP OF CUT
CONSTRUCTION LIMITS:	CUT SECTION
	TOE OF FILL
	DITCH BOTTOM
FHWA/DOT APPROVAL	4-16-98
MAP REVISED	11-9-98 2-1-99 8-3-99


MONTANA
DEPARTMENT OF TRANSPORTATION
RIGHT OF WAY PLAN
CUSTER COUNTY
SCALE 1:1000

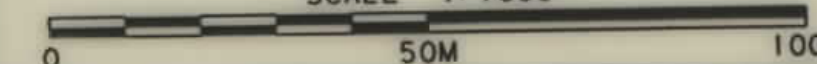

.ROW

STATE	RIGHT OF WAY ID.	SHEET NO.	TOTAL SHEETS
MONTANA	STPP 2-1(26)6	15	18
PROJECT NUMBER 2022-026			
MILES CITY - EAST			

SEE SHEET NO. 2 FOR OWNERSHIP NAMES, ADDRESSES, AREAS, ETC.

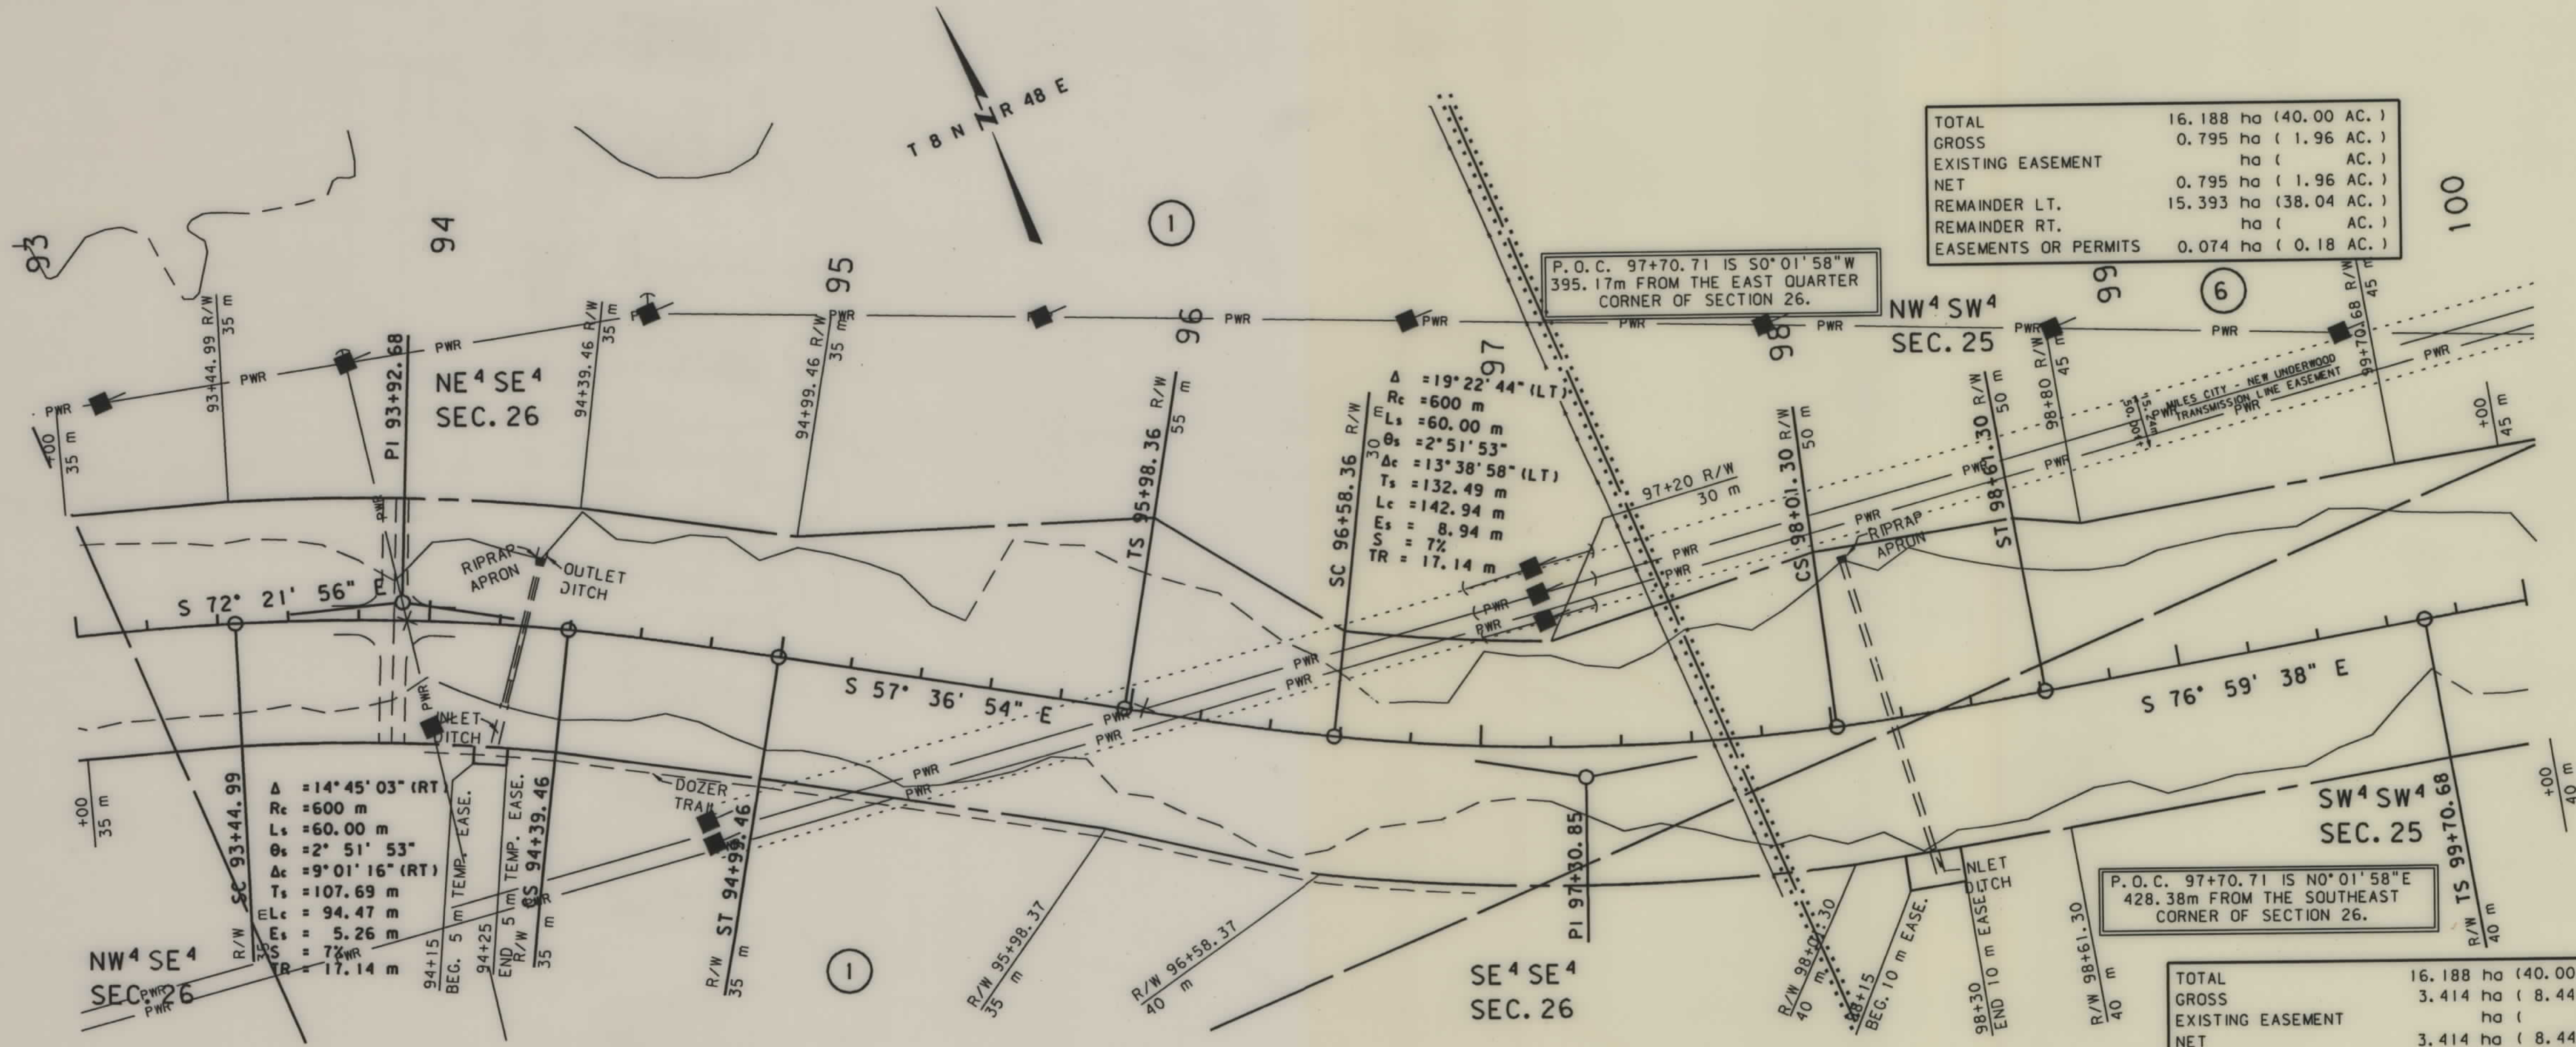

TOTAL	16.188 ha (40.00 AC.)
GROSS	0.795 ha (1.96 AC.)
EXISTING EASEMENT	ha (AC.)
NET	0.795 ha (1.96 AC.)
REMAINDER LT.	15.393 ha (38.04 AC.)
REMAINDER RT.	ha (AC.)
EASEMENTS OR PERMITS	0.074 ha (0.18 AC.)

P.O.C. 97+70.71 IS S0°01'58"W
395.17m FROM THE EAST QUARTER
CORNER OF SECTION 26.

$\Delta = 19^\circ 22' 44''$ (LT)
 $R_c = 600$ m
 $L_s = 60.00$ m
 $\theta_s = 2^\circ 51' 53''$
 $\Delta_c = 13^\circ 38' 58''$ (LT)
 $T_s = 132.49$ m
 $L_c = 142.94$ m
 $E_s = 8.94$ m
 $S = 7\%$
 $TR = 17.14$ m

P.O.C. 97+70.71 IS N0°01'58"E
428.38m FROM THE SOUTHEAST
CORNER OF SECTION 26.

TOTAL	16.188 ha (40.00 AC.)
GROSS	3.414 ha (8.44 AC.)
EXISTING EASEMENT	ha (AC.)
NET	3.414 ha (8.44 AC.)
REMAINDER LT.	.425 ha (1.05 AC.)
REMAINDER RT.	12.349 ha (30.51 AC.)
EASEMENTS OR PERMITS	0.307 ha (0.76 AC.)

- NOTES: 1. ALL MEASUREMENTS ARE METRIC EXCEPT AS NOTED
2. THE PROPOSED R/W LINE WHERE A SPIRAL CURVE TRANSITION IS USED IS A CHORD RATHER THAN A CONCENTRIC CURVE.

BACKSLOPE LIMITS INCLUDE ROUNDING	TOP OF CUT
CONSTRUCTION LIMITS:	CUT SECTION
	TOE OF FILL
FHWA/DOT APPROVAL	4-16-98
MAP REVISED	11-9-98 2-1-99

MONTANA DEPARTMENT OF TRANSPORTATION
RIGHT OF WAY PLAN CUSTER COUNTY
SCALE 1:1000
0 50M 100M



SEE SHEET NO. 2 FOR OWNERSHIP NAMES, ADDRESSES, AREAS, ETC.

STATE	RIGHT OF WAY ID.	SHEET NO.	TOTAL SHEETS
MONTANA	STPP 2-1(26)6	16	18
PROJECT NUMBER 2022-026			
MILES CITY - EAST			

TOTAL	ha (	AC.)
GROSS	ha (	AC.)
EXISTING EASEMENT	ha (	AC.)
NET	ha (	AC.)
REMAINDER LT.	ha (	AC.)
REMAINDER RT.	ha (	AC.)
EASEMENTS OR PERMITS	0.038 ha (	0.09 AC.)

ENDING POINT OF C.O.S. ENVELOPE NO. 368A
DOCUMENT NO. 117319 FROM W/4COR. SEC. 25
T. 8 N. R. 48 E. 647.733 m (2125.11') S48°26'16"E

TOTAL	16.188 ha (40.00 AC.)
GROSS	3.701 ha (9.15 AC.)
EXISTING EASEMENT	.682 ha (1.69 AC.)
NET	3.019 ha (7.46 AC.)
REMAINDER LT.	9.599 ha (23.72 AC.)
REMAINDER RT.	2.889 ha (7.14 AC.)
EASEMENTS OR PERMITS	0.645 ha (1.59 AC.)

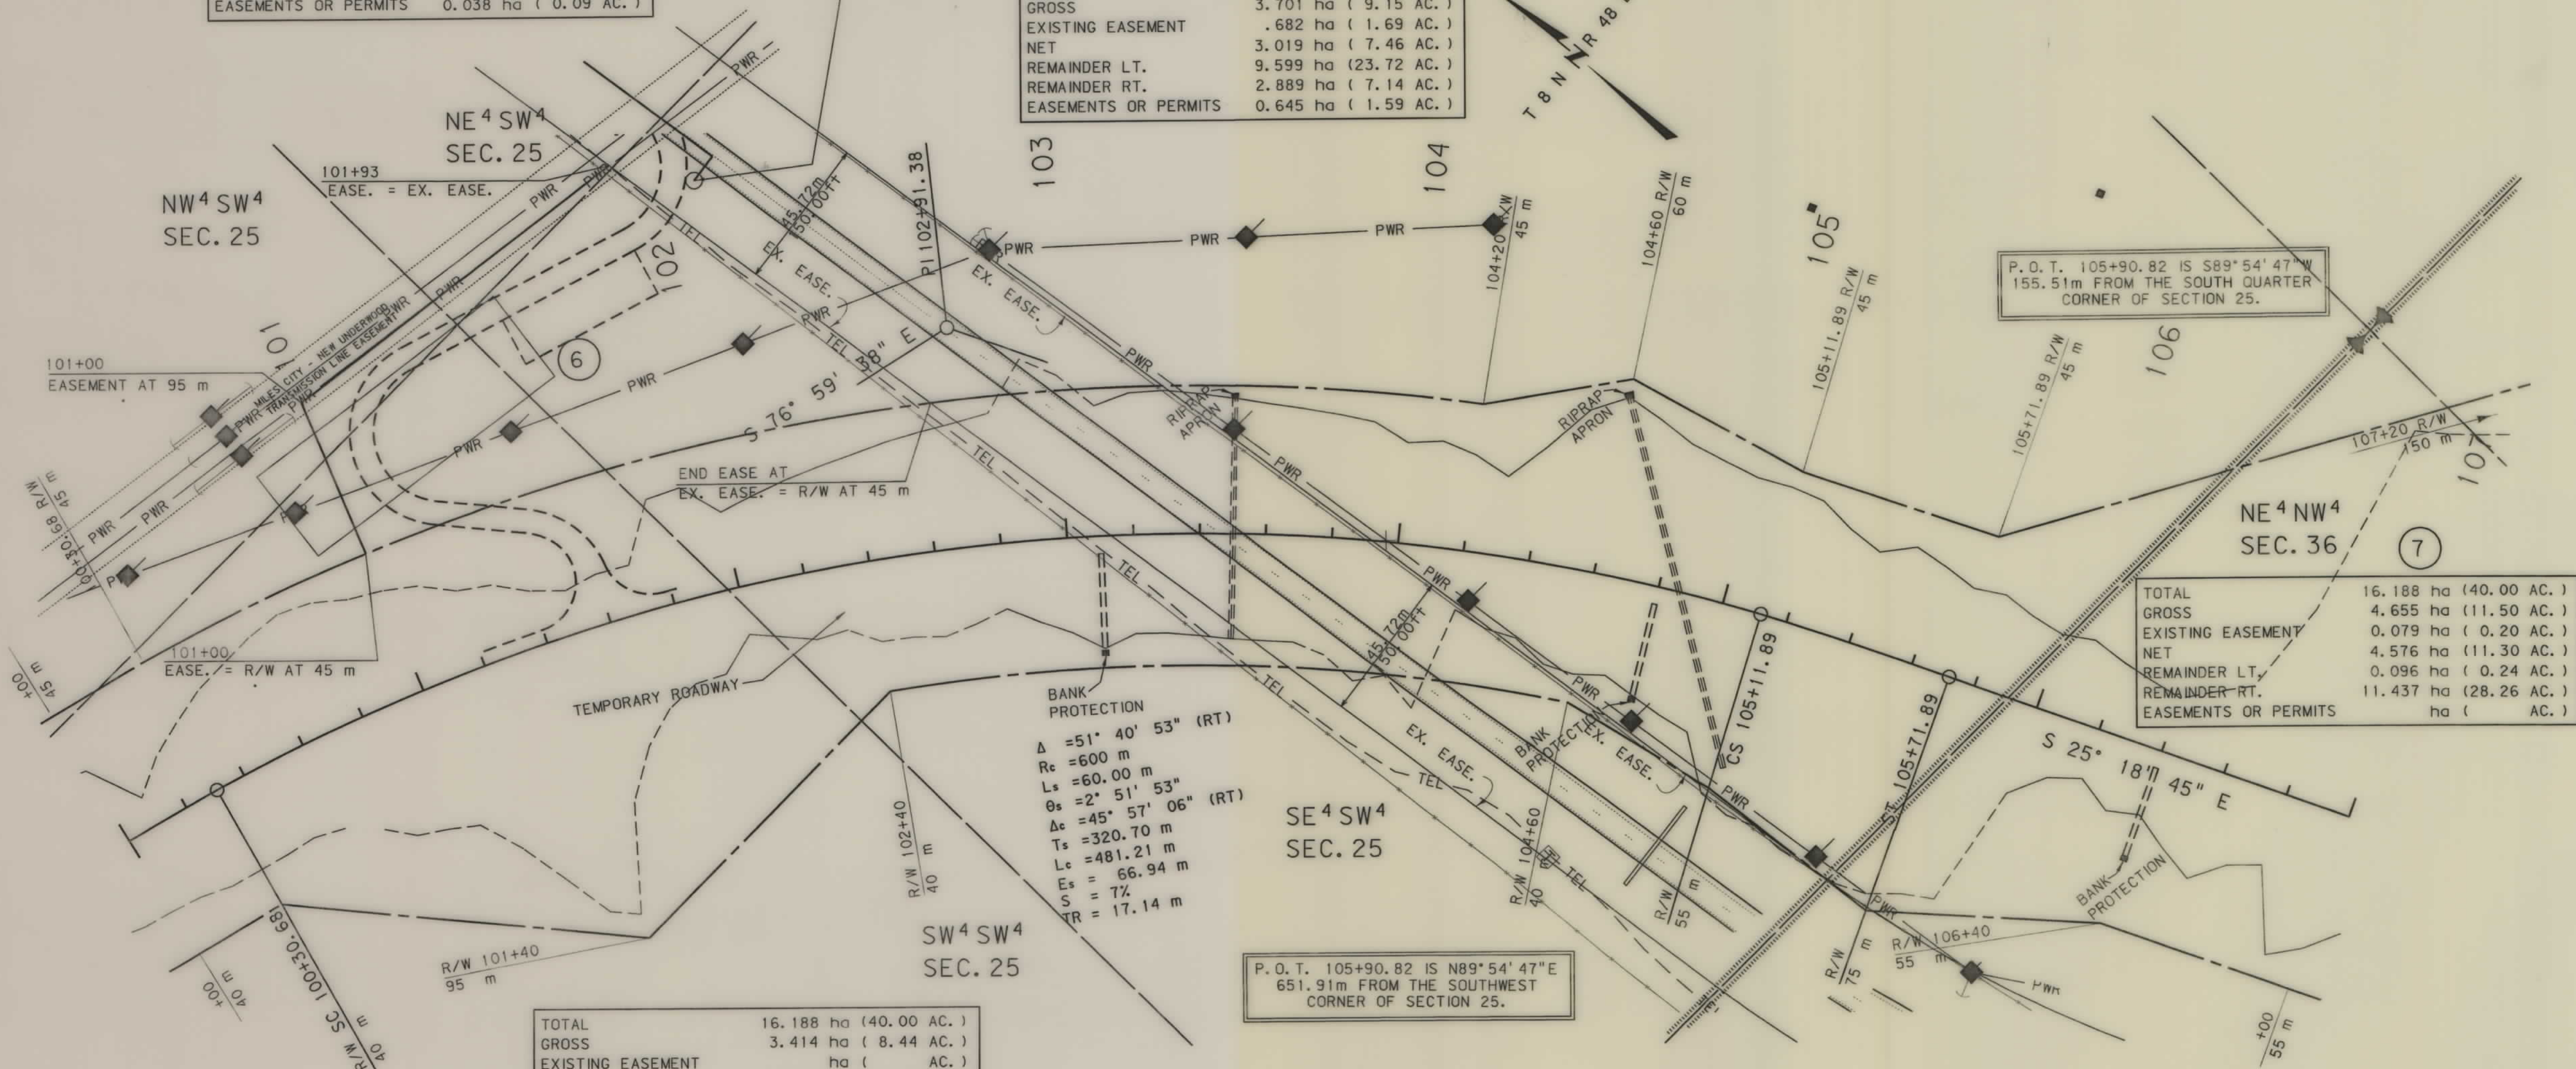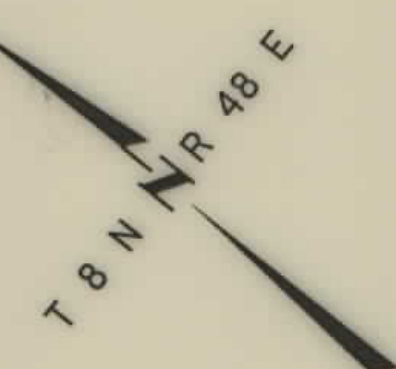

TOTAL	16.188 ha (40.00 AC.)
GROSS	3.414 ha (8.44 AC.)
EXISTING EASEMENT	ha (AC.)
NET	3.414 ha (8.44 AC.)
REMAINDER LT.	.425 ha (1.05 AC.)
REMAINDER RT.	12.349 ha (30.51 AC.)
EASEMENTS OR PERMITS	0.307 ha (0.76 AC.)

BANK PROTECTION
Δ = 51° 40' 53" (RT)
Rc = 600 m
Ls = 60.00 m
θs = 2° 51' 53"
Δc = 45° 57' 06" (RT)
Ts = 320.70 m
Lc = 481.21 m
Es = 66.94 m
S = 7%
TR = 17.14 m

P.O.T. 105+90.82 IS N89°54'47"E
651.91m FROM THE SOUTHWEST
CORNER OF SECTION 25.

TOTAL	16.188 ha (40.00 AC.)
GROSS	4.655 ha (11.50 AC.)
EXISTING EASEMENT	0.079 ha (0.20 AC.)
NET	4.576 ha (11.30 AC.)
REMAINDER LT.	0.096 ha (0.24 AC.)
REMAINDER RT.	11.437 ha (28.26 AC.)
EASEMENTS OR PERMITS	ha (AC.)

- NOTES: 1. ALL MEASUREMENTS ARE METRIC EXCEPT AS NOTED
2. THE PROPOSED R/W LINE WHERE A SPIRAL CURVE TRANSITION IS USED IS A CHORD RATHER THAN A CONCENTRIC CURVE.
3. THE ENGLISH AREAS ARE FOR INFORMATIONAL PURPOSES ONLY.
4. ALL STATIONS AND OFFSETS FOR R/W BREAKS ARE IN REFERENCE TO THE R/W BASELINE.

BACKSLOPE LIMITS INCLUDE ROUNDING	TOP OF CUT
CONSTRUCTION LIMITS:	CUT SECTION
	TOE OF FILL
FHWA/DOT APPROVAL	4-16-98
MAP REVISED	11-9-98 12-8-98 1-19-99
03-04-02	

MONTANA DEPARTMENT OF TRANSPORTATION
RIGHT OF WAY PLAN CUSTER COUNTY
SCALE 1:1000

STATE	RIGHT OF WAY ID.	SHEET	TOTAL
		NO.	SHEETS
MONTANA	STPP 2-1(26)6	17	18
PROJECT NUMBER 2022-026			
MILES CITY - EAST			

SEE SHEET NO. 2 FOR OWNERSHIP NAMES, ADDRESSES, AREAS, ETC.

TOTAL	16.188 ha (40.00 AC.)
GROSS	3.048 ha (7.53 AC.)
EXISTING EASEMENT	0.017 ha (0.04 AC.)
NET	3.031 ha (7.49 AC.)
REMAINDER LT.	13.14 ha (32.47 AC.)
REMAINDER RT.	ha (AC.)
EASEMENTS OR PERMITS	ha (AC.)

TOTAL	16.188 ha (40.00 AC.)
GROSS	4.522 ha (11.17 AC.)
EXISTING EASEMENT	1.325 ha (3.27 AC.)
NET	3.197 ha (7.90 AC.)
REMAINDER LT.	2.742 ha (6.78 AC.)
REMAINDER RT.	8.924 ha (22.05 AC.)
EASEMENTS OR PERMITS	ha (AC.)

TOTAL	16.188 ha (40.00 AC.)
GROSS	4.655 ha (11.50 AC.)
EXISTING EASEMENT	0.079 ha (0.20 AC.)
NET	4.576 ha (11.30 AC.)
REMAINDER LT.	0.096 ha (0.24 AC.)
REMAINDER RT.	11.437 ha (28.26 AC.)
EASEMENTS OR PERMITS	ha (AC.)

- NOTES: 1. ALL MEASUREMENTS ARE METRIC EXCEPT AS NOTED
2. THE PROPOSED R/W LINE WHERE A SPIRAL CURVE TRANSITION IS USED IS A CHORD RATHER THAN A CONCENTRIC CURVE.

BACKSLOPE LIMITS INCLUDE ROUNDING	
CONSTRUCTION LIMITS:	
CUT SECTION	TOP OF CUT
TOE OF FILL	DITCH BOTTOM
FHWA/DOT APPROVAL 4-16-98	
MAP REVISED 11-9-98 12-8-98	

MONTANA
DEPARTMENT OF TRANSPORTATION


RIGHT OF WAY PLAN
CUSTER COUNTY

SCALE 1:1000

0 50M 100M

STATE	RIGHT OF WAY ID.	SHEET NO.	TOTAL SHEETS
MONTANA	STPP 2-1(26)6	18	18
PROJECT NUMBER 2022-026			
MILES CITY - EAST			

SEE SHEET NO. 2 FOR OWNERSHIP NAMES, ADDRESSES, AREAS, ETC.

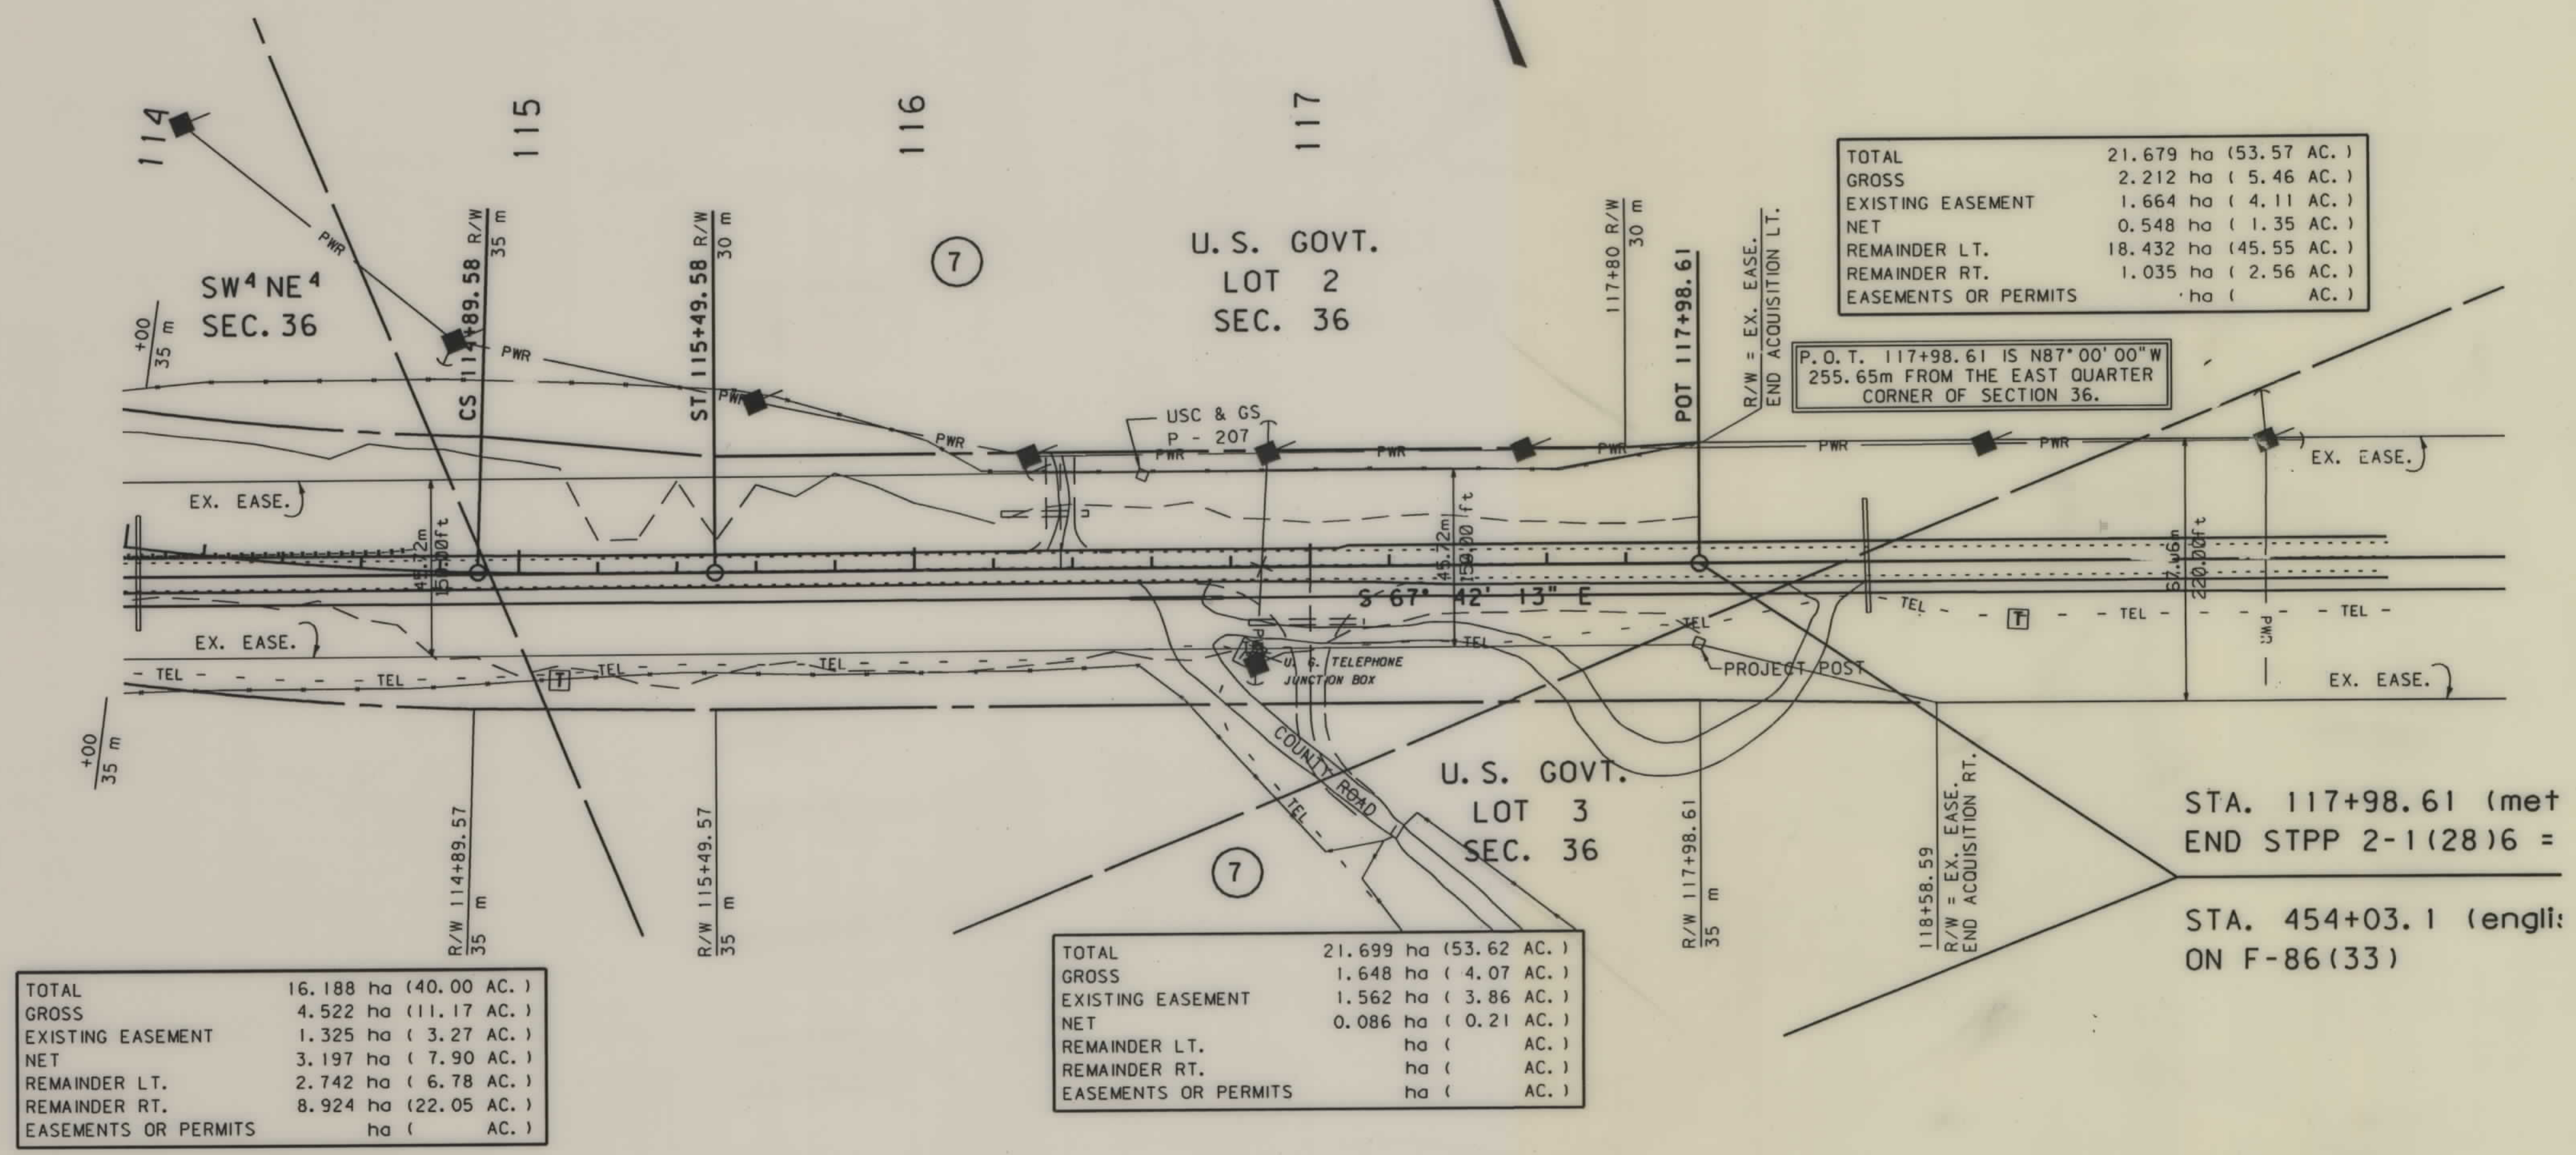

TOTAL	21.679 ha (53.57 AC.)
GROSS	2.212 ha (5.46 AC.)
EXISTING EASEMENT	1.664 ha (4.11 AC.)
NET	0.548 ha (1.35 AC.)
REMAINDER LT.	18.432 ha (45.55 AC.)
REMAINDER RT.	1.035 ha (2.56 AC.)
EASEMENTS OR PERMITS	ha (AC.)

P.O.T. 117+98.61 IS N87°00'00"W
255.65m FROM THE EAST QUARTER
CORNER OF SECTION 36.

TOTAL	16.188 ha (40.00 AC.)
GROSS	4.522 ha (11.17 AC.)
EXISTING EASEMENT	1.325 ha (3.27 AC.)
NET	3.197 ha (7.90 AC.)
REMAINDER LT.	2.742 ha (6.78 AC.)
REMAINDER RT.	8.924 ha (22.05 AC.)
EASEMENTS OR PERMITS	ha (AC.)

TOTAL	21.699 ha (53.62 AC.)
GROSS	1.648 ha (4.07 AC.)
EXISTING EASEMENT	1.562 ha (3.86 AC.)
NET	0.086 ha (0.21 AC.)
REMAINDER LT.	ha (AC.)
REMAINDER RT.	ha (AC.)
EASEMENTS OR PERMITS	ha (AC.)

STA. 117+98.61 (met
END STPP 2-1(28)6 =
STA. 454+03.1 (engl:
ON F-86(33)

- NOTES: 1. ALL MEASUREMENTS ARE METRIC EXCEPT AS NOTED
2. THE PROPOSED R/W LINE WHERE A SPIRAL CURVE TRANSITION IS USED IS A CHORD RATHER THAN A CONCENTRIC CURVE.

BACKSLOPE LIMITS INCLUDE ROUNDING	
CONSTRUCTION LIMITS:	
FHWA/DOT APPROVAL	4-16-98
MAP REVISED	12-8-98 1-19-99

MONTANA
DEPARTMENT OF TRANSPORTATION
RIGHT OF WAY PLAN
CUSTER COUNTY
SCALE 1:1000

0 50M 100M