


PLANS
NOT
TO
SCALE

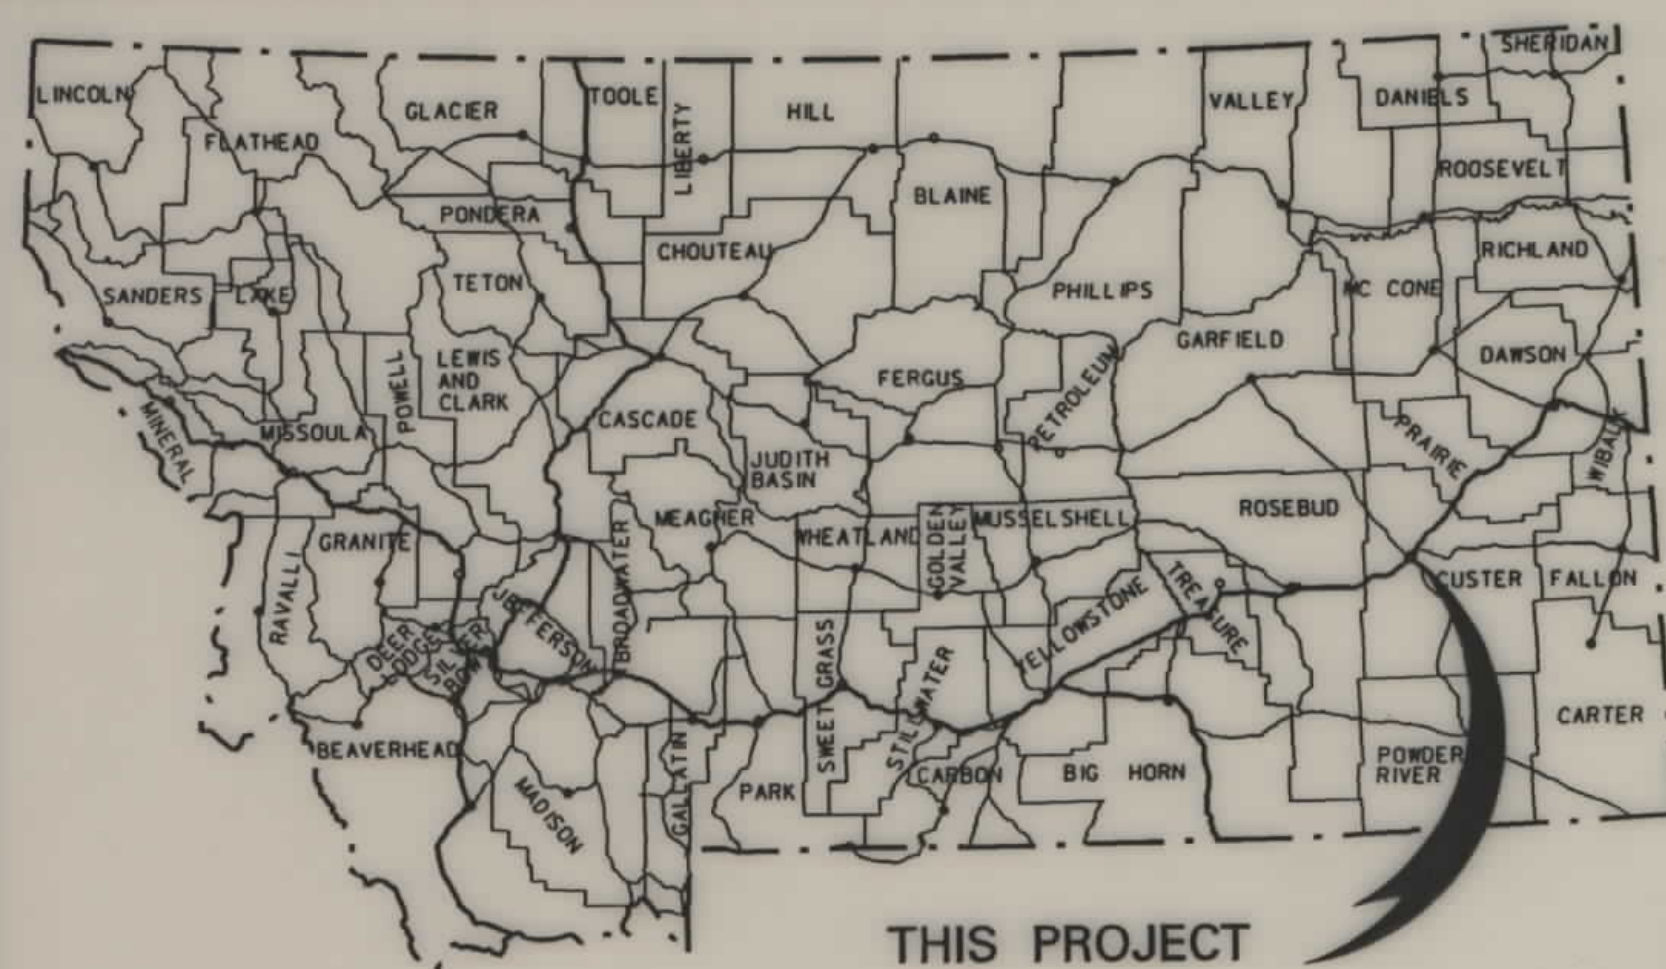

THIS PROJECT

MONTANA DEPARTMENT OF TRANSPORTATION

STATE	RIGHT OF WAY ID.	SHEET NO.	TOTAL SHEETS
MONTANA	STPP 2-1(31)1	1	5
PROJECT NUMBER 2361-031			
Miles City - Area			

RIGHT OF WAY PLAN OF FEDERAL AID PROJECT STPP 2-1(31)1

Miles City - Area Custer County

CONVENTIONAL SIGNS

PROPOSED RIGHT OF WAY LINE	---
EXISTING RIGHT OF WAY LINE	---
RAILROAD RIGHT OF WAY LINE	---
CENTERLINE (C) OR PROJECTED LINE	---
STK'D CENTERLINE	---
SECTION LINE	---
OWNERSHIP BOUNDARY	---
FULL ACCESS CONTROL	---
LIMITED ACCESS CONTROL	---
EXISTING ACCESS CONTROL	---
PRESENT TRAVELED WAY (P.T.W.)	---
FENCE LINE	---
EXISTING GUARDRAIL	---
PROPOSED GUARDRAIL	---
GATE IN FENCE	---
CATTLE GUARD: EXIST. - PROPOSED	---
SECTION CORNER	FOUND UNFOUND
1/4 SECTION CORNER	---
CLOSING CORNER	---
MEANDER CORNER	---
CENTER OF SECTION	---
RIGHT OF WAY MONUMENT	---
PROPERTY CORNER PIN	---
POWER POLE IN PLACE	---
TELEPHONE POLE IN PLACE	---
TELEGRAPH POLE IN PLACE	---
LIGHT POLE	---
PROPOSED CULVERT	---
EXISTING CULVERT	---
OUTLET DITCH	---
INLET DITCH	---
EXISTING DITCH	---
CHANNEL CHANGES	---
DITCH BLOCK	---
RIPRAP	---
BRIDGES	---
RAILROADS	---
PARCEL NUMBERS	---
APPROACH: EXIST.- PROPOSED	---


ASSOCIATED PROJECT
AGREEMENT NUMBER

PE NH 2-1(18)1

RELATED PROJECTS

FGI-135(14)
FAP 135-E
F-135(17)

2.6 Kilometers

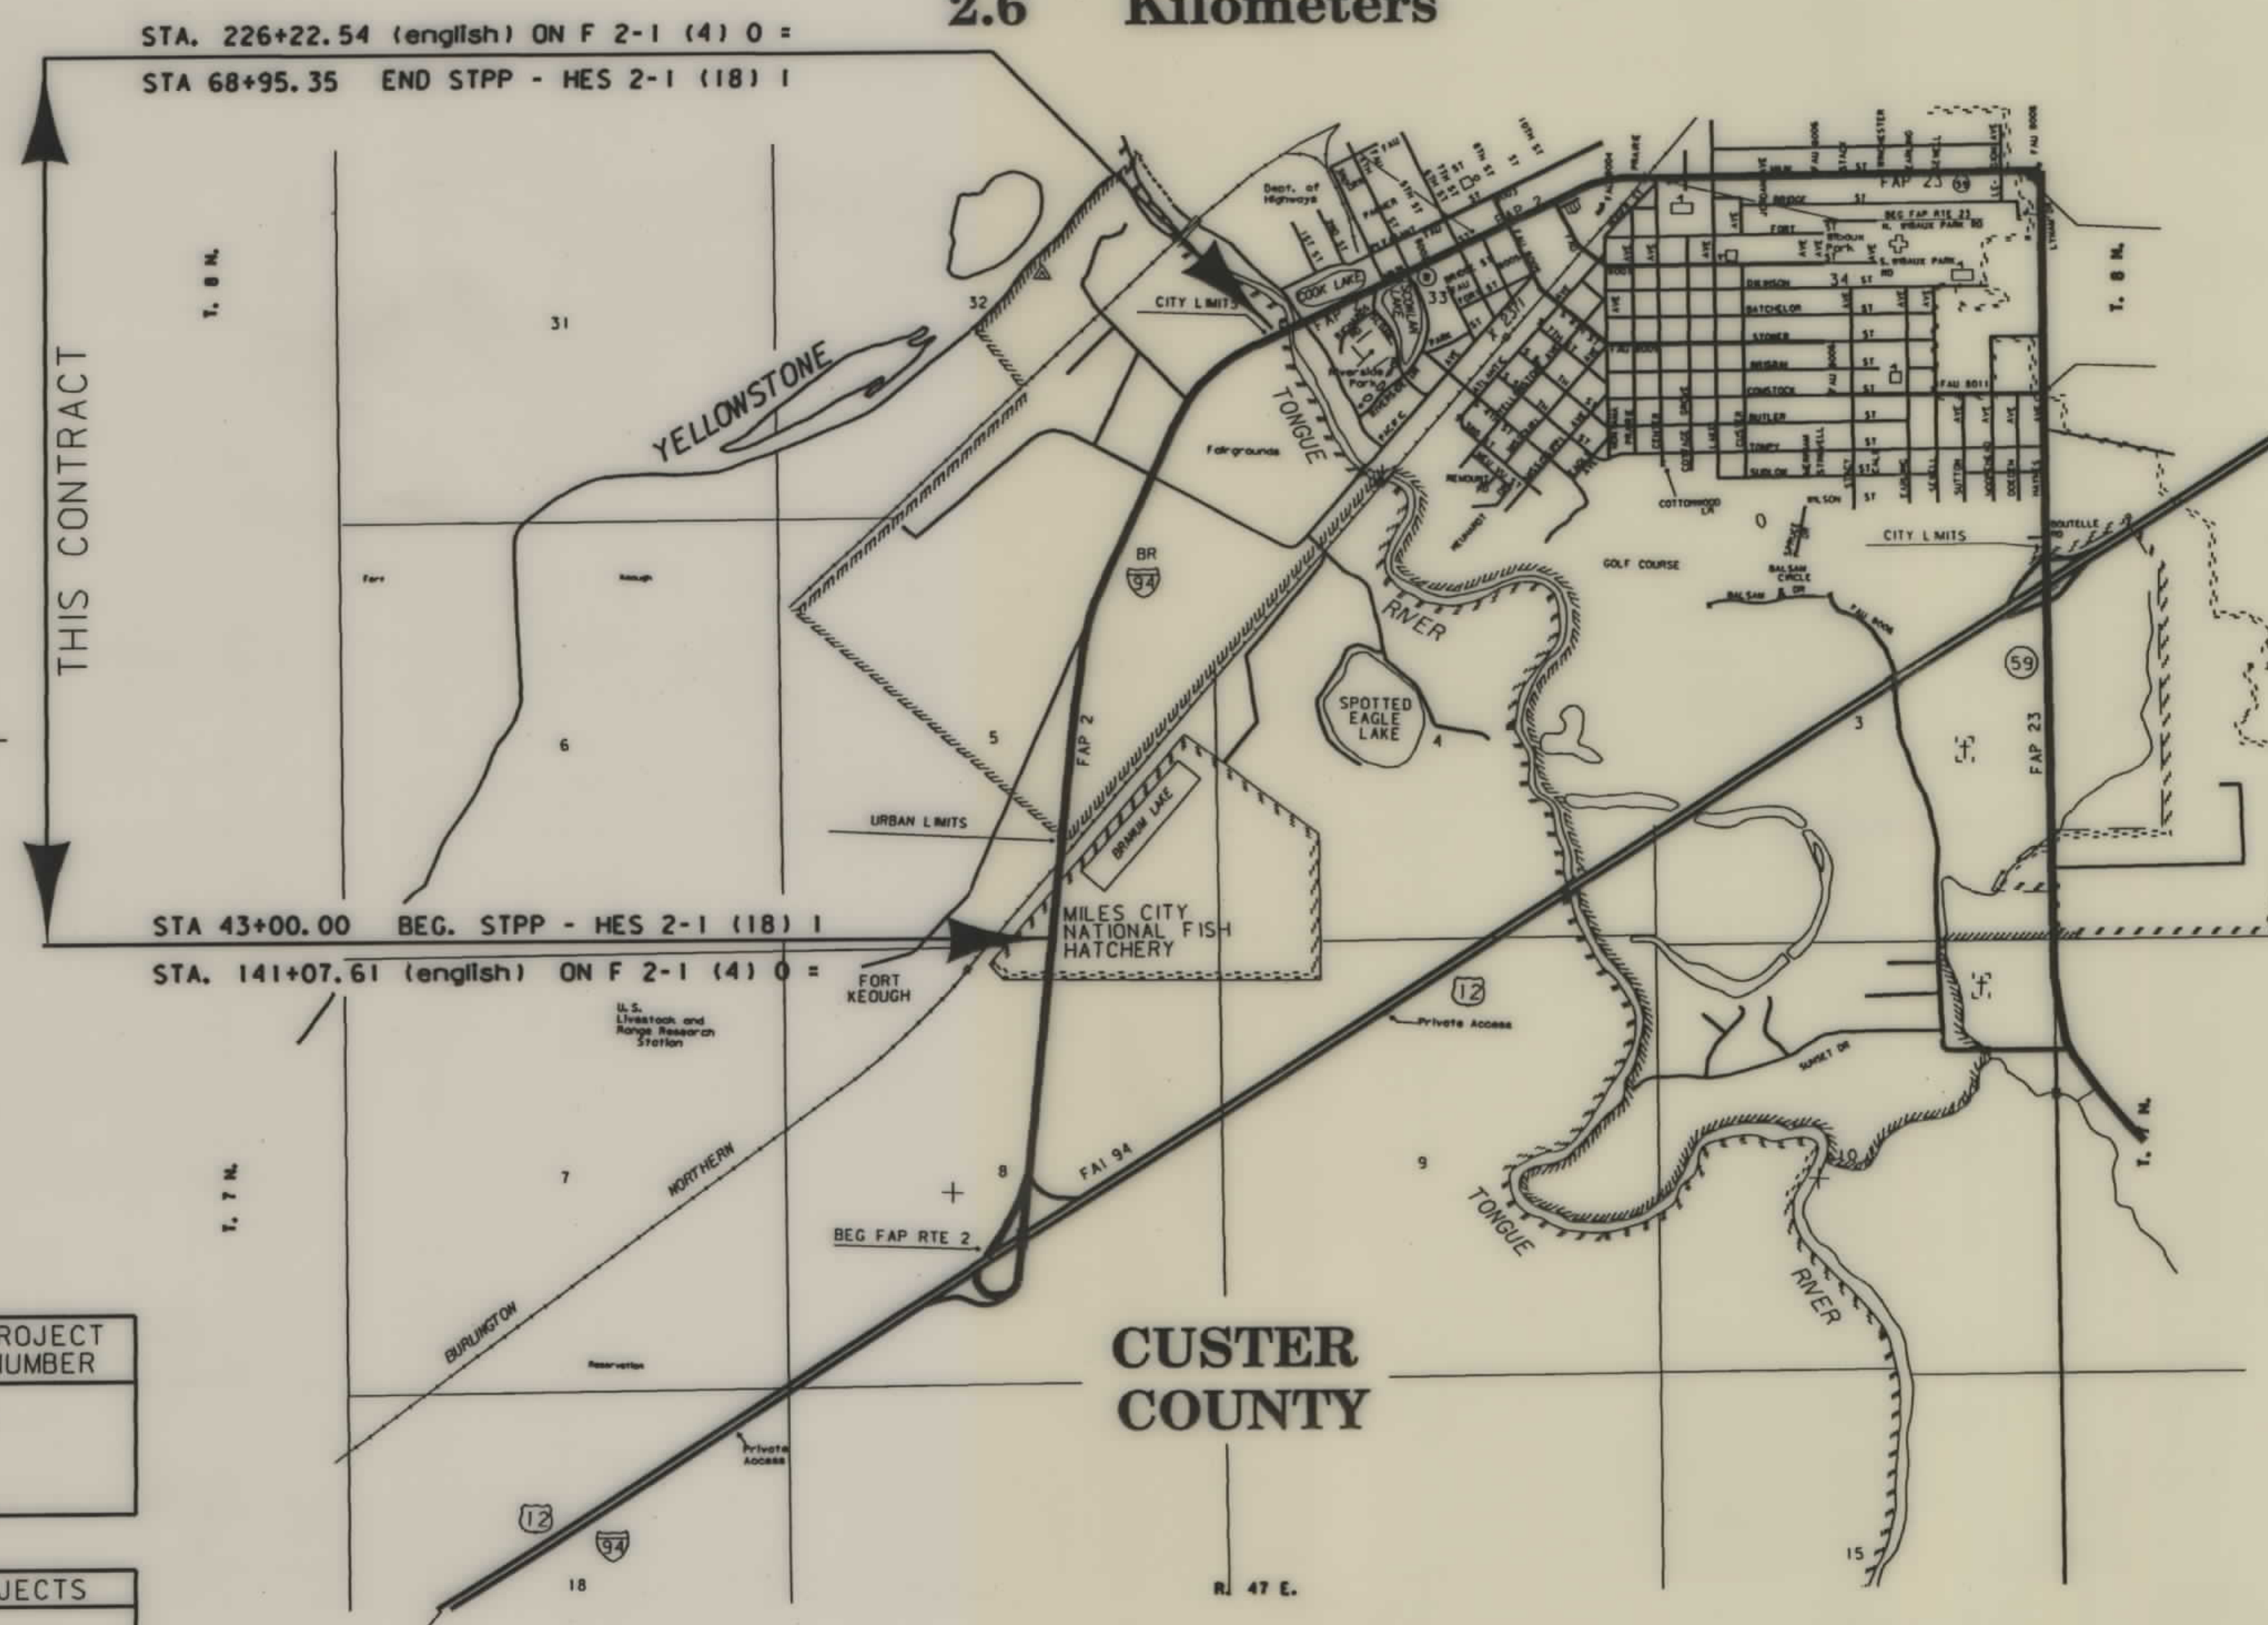

NOTES: 1. ALL MEASUREMENTS ARE METRIC EXCEPT AS NOTED

* AUTHORIZATION TO ACQUIRE PARCELS 1 THROUGH 10, 12, 13, 14 AND 16.

RDROW


MONTANA
CADD

3
2
1

STPP 2-1(31)1 SHT 1 OF 5



**MONTANA DEPARTMENT
OF TRANSPORTATION**

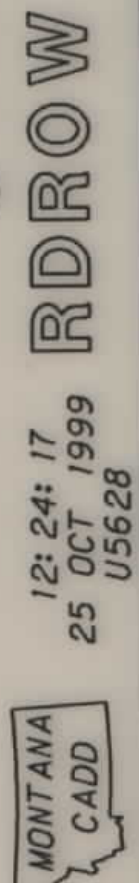

ROW

MONTANA DEPARTMENT OF TRANSPORTATION

RDROW

12:24:39
25 OCT 1999
U5628


MONTANA
CADD

3
2

... \ 236 1p2, row

OWNERSHIP																		STATE	RIGHT OF WAY ID.	SHEET NO.	TOTAL SHEET
PARCEL	NAME	ADDRESS	TOTAL AREA		GROSS R/W AREA		EX. EASE. AREA		NET AREA		REMAINDER				CONST. PMT. AREA		EASE. AREA		SHEET NO.		
			METRIC	ENGLISH	METRIC	ENGLISH	METRIC	ENGLISH	METRIC	ENGLISH	LEFT		RIGHT		METRIC	ENGLISH	METRIC	ENGLISH			
											METRIC	ENGLISH	METRIC	ENGLISH							
11	County of Custer	1010 MAIN STREET, MILES CITY, MT. 59301	51.715 ha	127.79 AC	0.599 ha	1.48 AC			0.599 ha	1.48 AC											
13	CITY OF MILES CITY	CITY HALL, MILES CITY, MT. 59301				NEGOTIATIONS ONLY															
14	County of Custer	1010 MAIN STREET, MILES CITY, MT. 59301				NEGOTIATIONS ONLY															
15	County of Custer	1010 MAIN STREET, MILES CITY, MT. 59301			0.320 ha	0.80 AC	0.249 ha	0.62 AC	0.071 ha	0.18 AC											
16	UNKNOWN		0.681 ha	1.70 AC	0.147 ha	0.36 AC	0.123 ha	0.31 AC	0.025 ha	0.06 AC											
11S2	MILES CITY KOA CAMPGROUND	1 PALMER, MILES CITY, MT 59301	PERMIT	No. 05427																	
11S3	YELLOWSTONE LODGE #26	PO BOX 863 MILES CITY, MT 59301	PERMIT	No. 40201																	
11S4	CUSTER COUNTY ART CENTER	PO BOX 1284, MILES CITY, MT 59301	PERMIT	No. 40274																	
11S5	LAMAR ADVERTISING	315 E. MAIN, BILLINGS, MT 59105	PERMIT	No. 40275																	
11S6	BILLBOARDS PLUS	415 N STACY, MILES CITY, MT 59301	PERMIT	No. 03435																	
Miles City Area																		PROJECT NUMBER 2361-031			

STATE	RIGHT OF WAY ID.	SHEET NO.	TOTAL SHEETS
MONTANA	STPP 2-1(31)1	5	5
PROJECT NUMBER 2361-031			
Miles City Area			

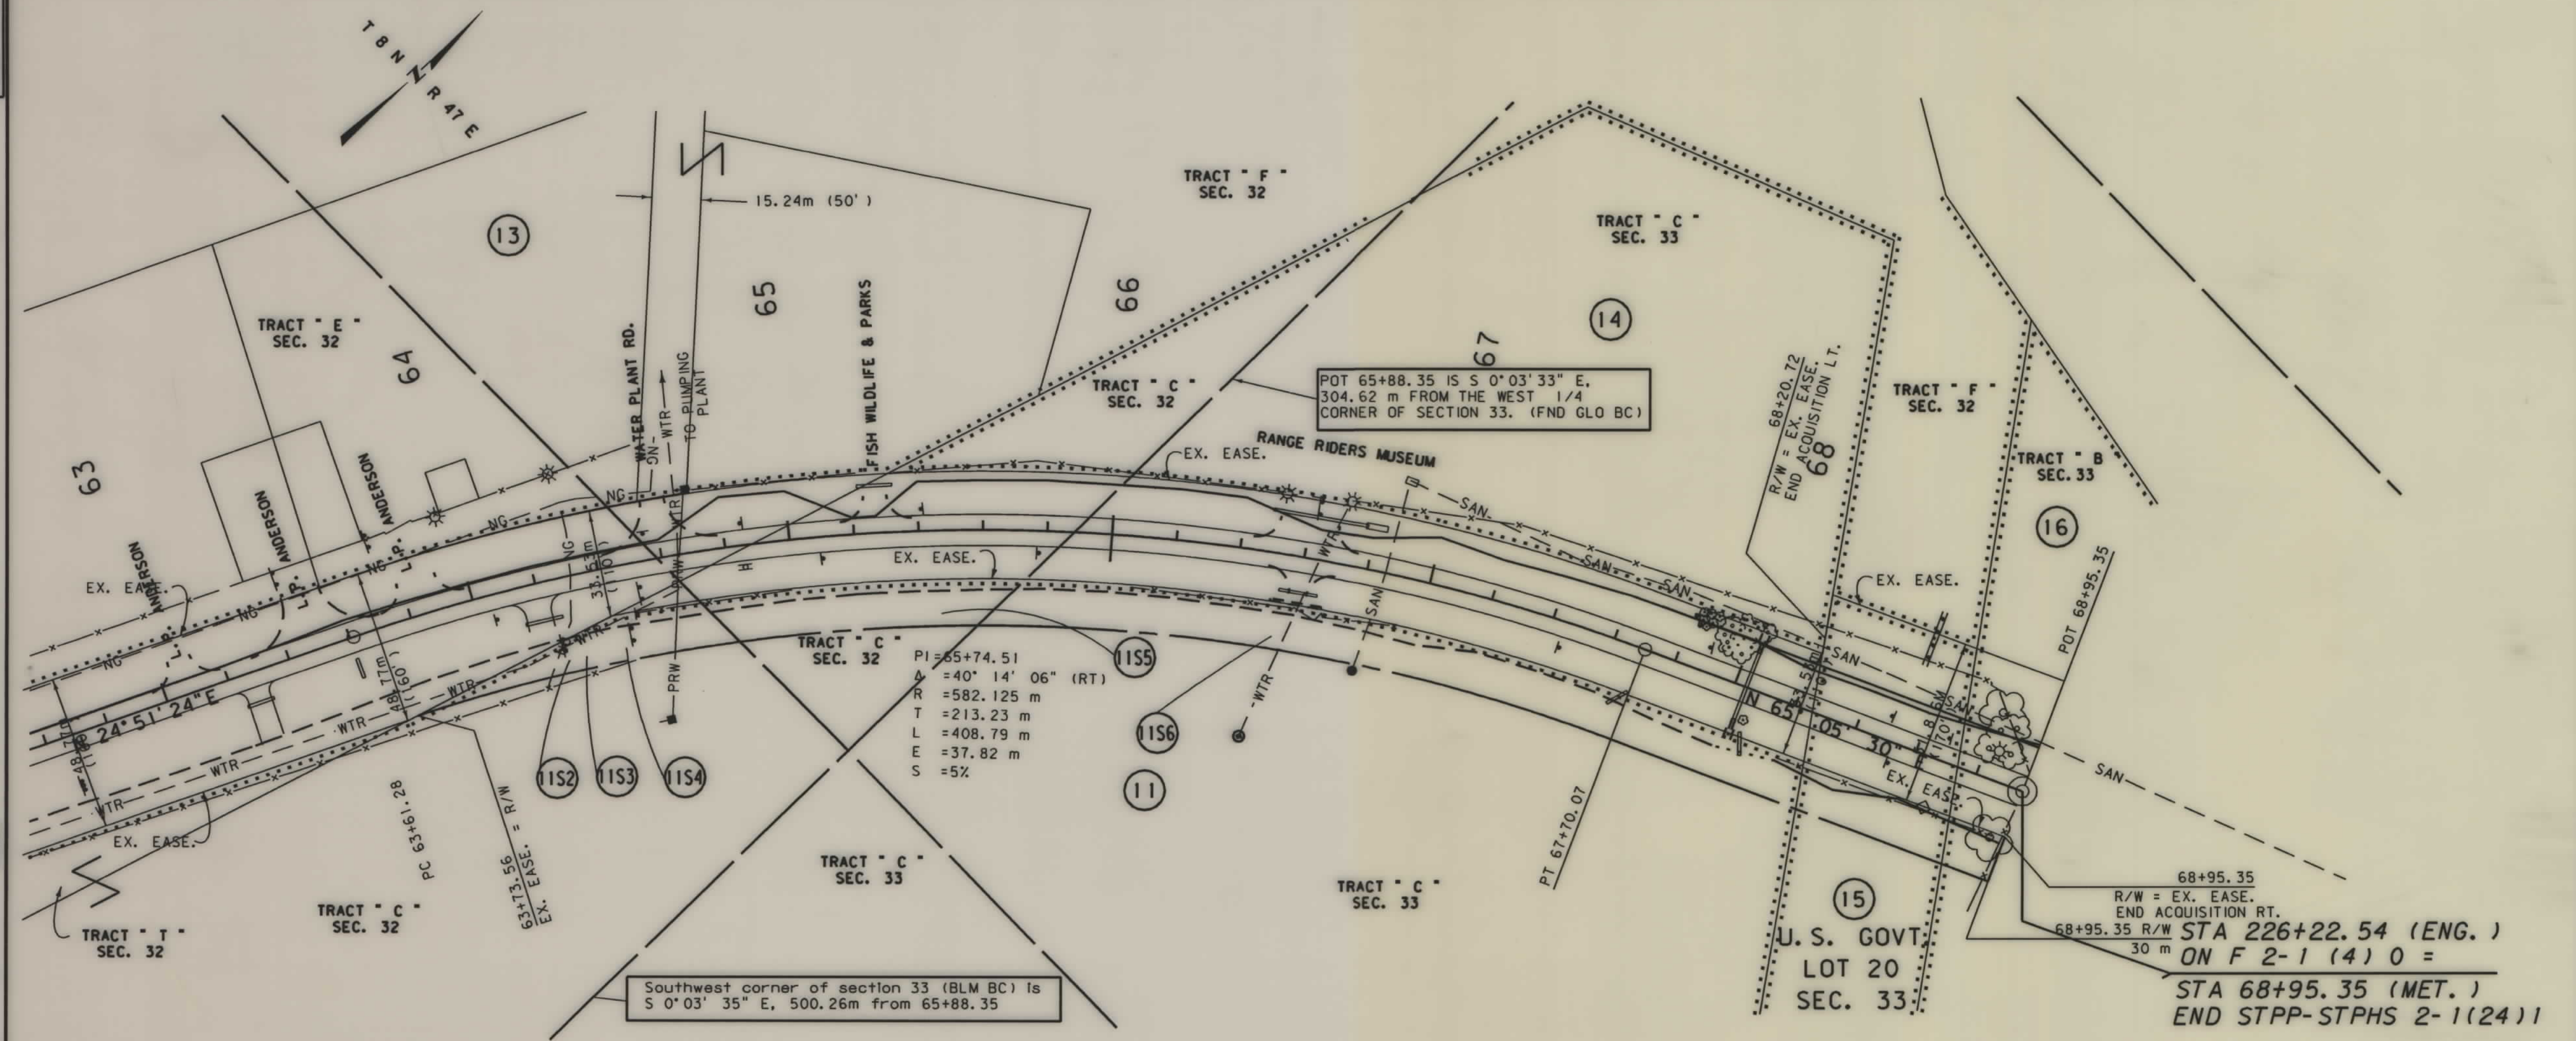

STPP 2-1(31)1 SHT 5 OF 5