


PLANS
NOT
TO
SCALE

STATE	RIGHT OF WAY ID.	SHEET NO.	TOTAL SHEETS
MONTANA	STPP 2-2(6)70	1	24
PROJECT NUMBER 1276-006			
PLEVNA - BAKER			

STATE OF MONTANA
DEPARTMENT OF TRANSPORTATION
HIGHWAYS DIVISION
RIGHT OF WAY PLAN OF
FEDERAL AID PROJECT STPP 2-2(6)70
PLEVNA - BAKER
FALLON COUNTY

12.6 MILES

INDEX		
PARCEL NO.	OWNERSHIP	SHEET NO.
1	DRIVE IN THEATER	18
2	HENRY F. & MAE E. BOHLE	2, 3
3	BURLINGTON NORTHERN LEASING CORP.	2-4
4	LEONARD & BETTY ROEHL	3, 4
5	LOYD WILLIAM EHRET, ETAL	4, 5
6	E & E SERVICE INC., A CORP.	5 & 6
7	LORRAINE BOESPFLUG	6, 7
8	R & A FARMS INC. A MT CORP.	6-8
9	LOLA J. & FOSTER HARRIS	8
10	SIMON SIELER, ETAL	9-12
11	BUTTE PIPE - LINE COMPANY; A CORP.	9, 10
12	OLIVIA HUETHER C/D CALVIN & LORITA HUETHER	12, 13
13	JARVIS J. SASSE	13
14	WILLIAM A. MOLINE	13, 14
15	E & E SERVICE, A MT. CORP.	14-16
16	ROBERT K. MILLIGAN REVOCABLE LIVING TRUST	15
17	JAMES C. FERREL	15
18	DELETED	
19	RELVIN LARSON, ETAL	16, 17
20	ROBERT C. LARSON, ETAL	16, 17
21	ROBERT C. LARSON, ETAL	17
22	KATHRYN LARSON	17, 18
23	LENARD BECKERS & DOROTHY BECKERS	17, 18, 19
24	FRED & DEBBIE JO VARNER	18, 19
25	STEVE SIELER & MARK SIELER	19
26	AUDREY SCHNEIDER DICKEY, ETAL	19-21
27	STATE OF MONTANA	19, 20
28	SIMON SIELER & HILDA SIELER	20, 21
29	WILLIAM L. RANDISH, ETAL	21
30, 32	FALLON COUNTY	21-24
31	ALLAN & RUTH H. WANG	23
33	DELETED	
34	ESTHER J. BREMER	23, 24
35	DARLENE O'LAUGHLIN, ETAL	24
36	BURLINGTON NORTHERN LEASING CORP	24
37	LELAND & JOANN ERICKSON	24
38	WANG FEEDS INC., ETAL	24
39	WANG FEEDS, INC. A MT. CORP.	24
40	LAWRENCE E. SCHAFER & CYNTHIA K. ENOS	3
41	LEONARD & BETTY ROEHL	3
42	C. M. BURNS	24
43	MICHAEL R. GRIFFITH, ETAL	24
44	TOWN OF PLEVNA	3
45	WILLIAM & SANDRA ZUPANIK	24

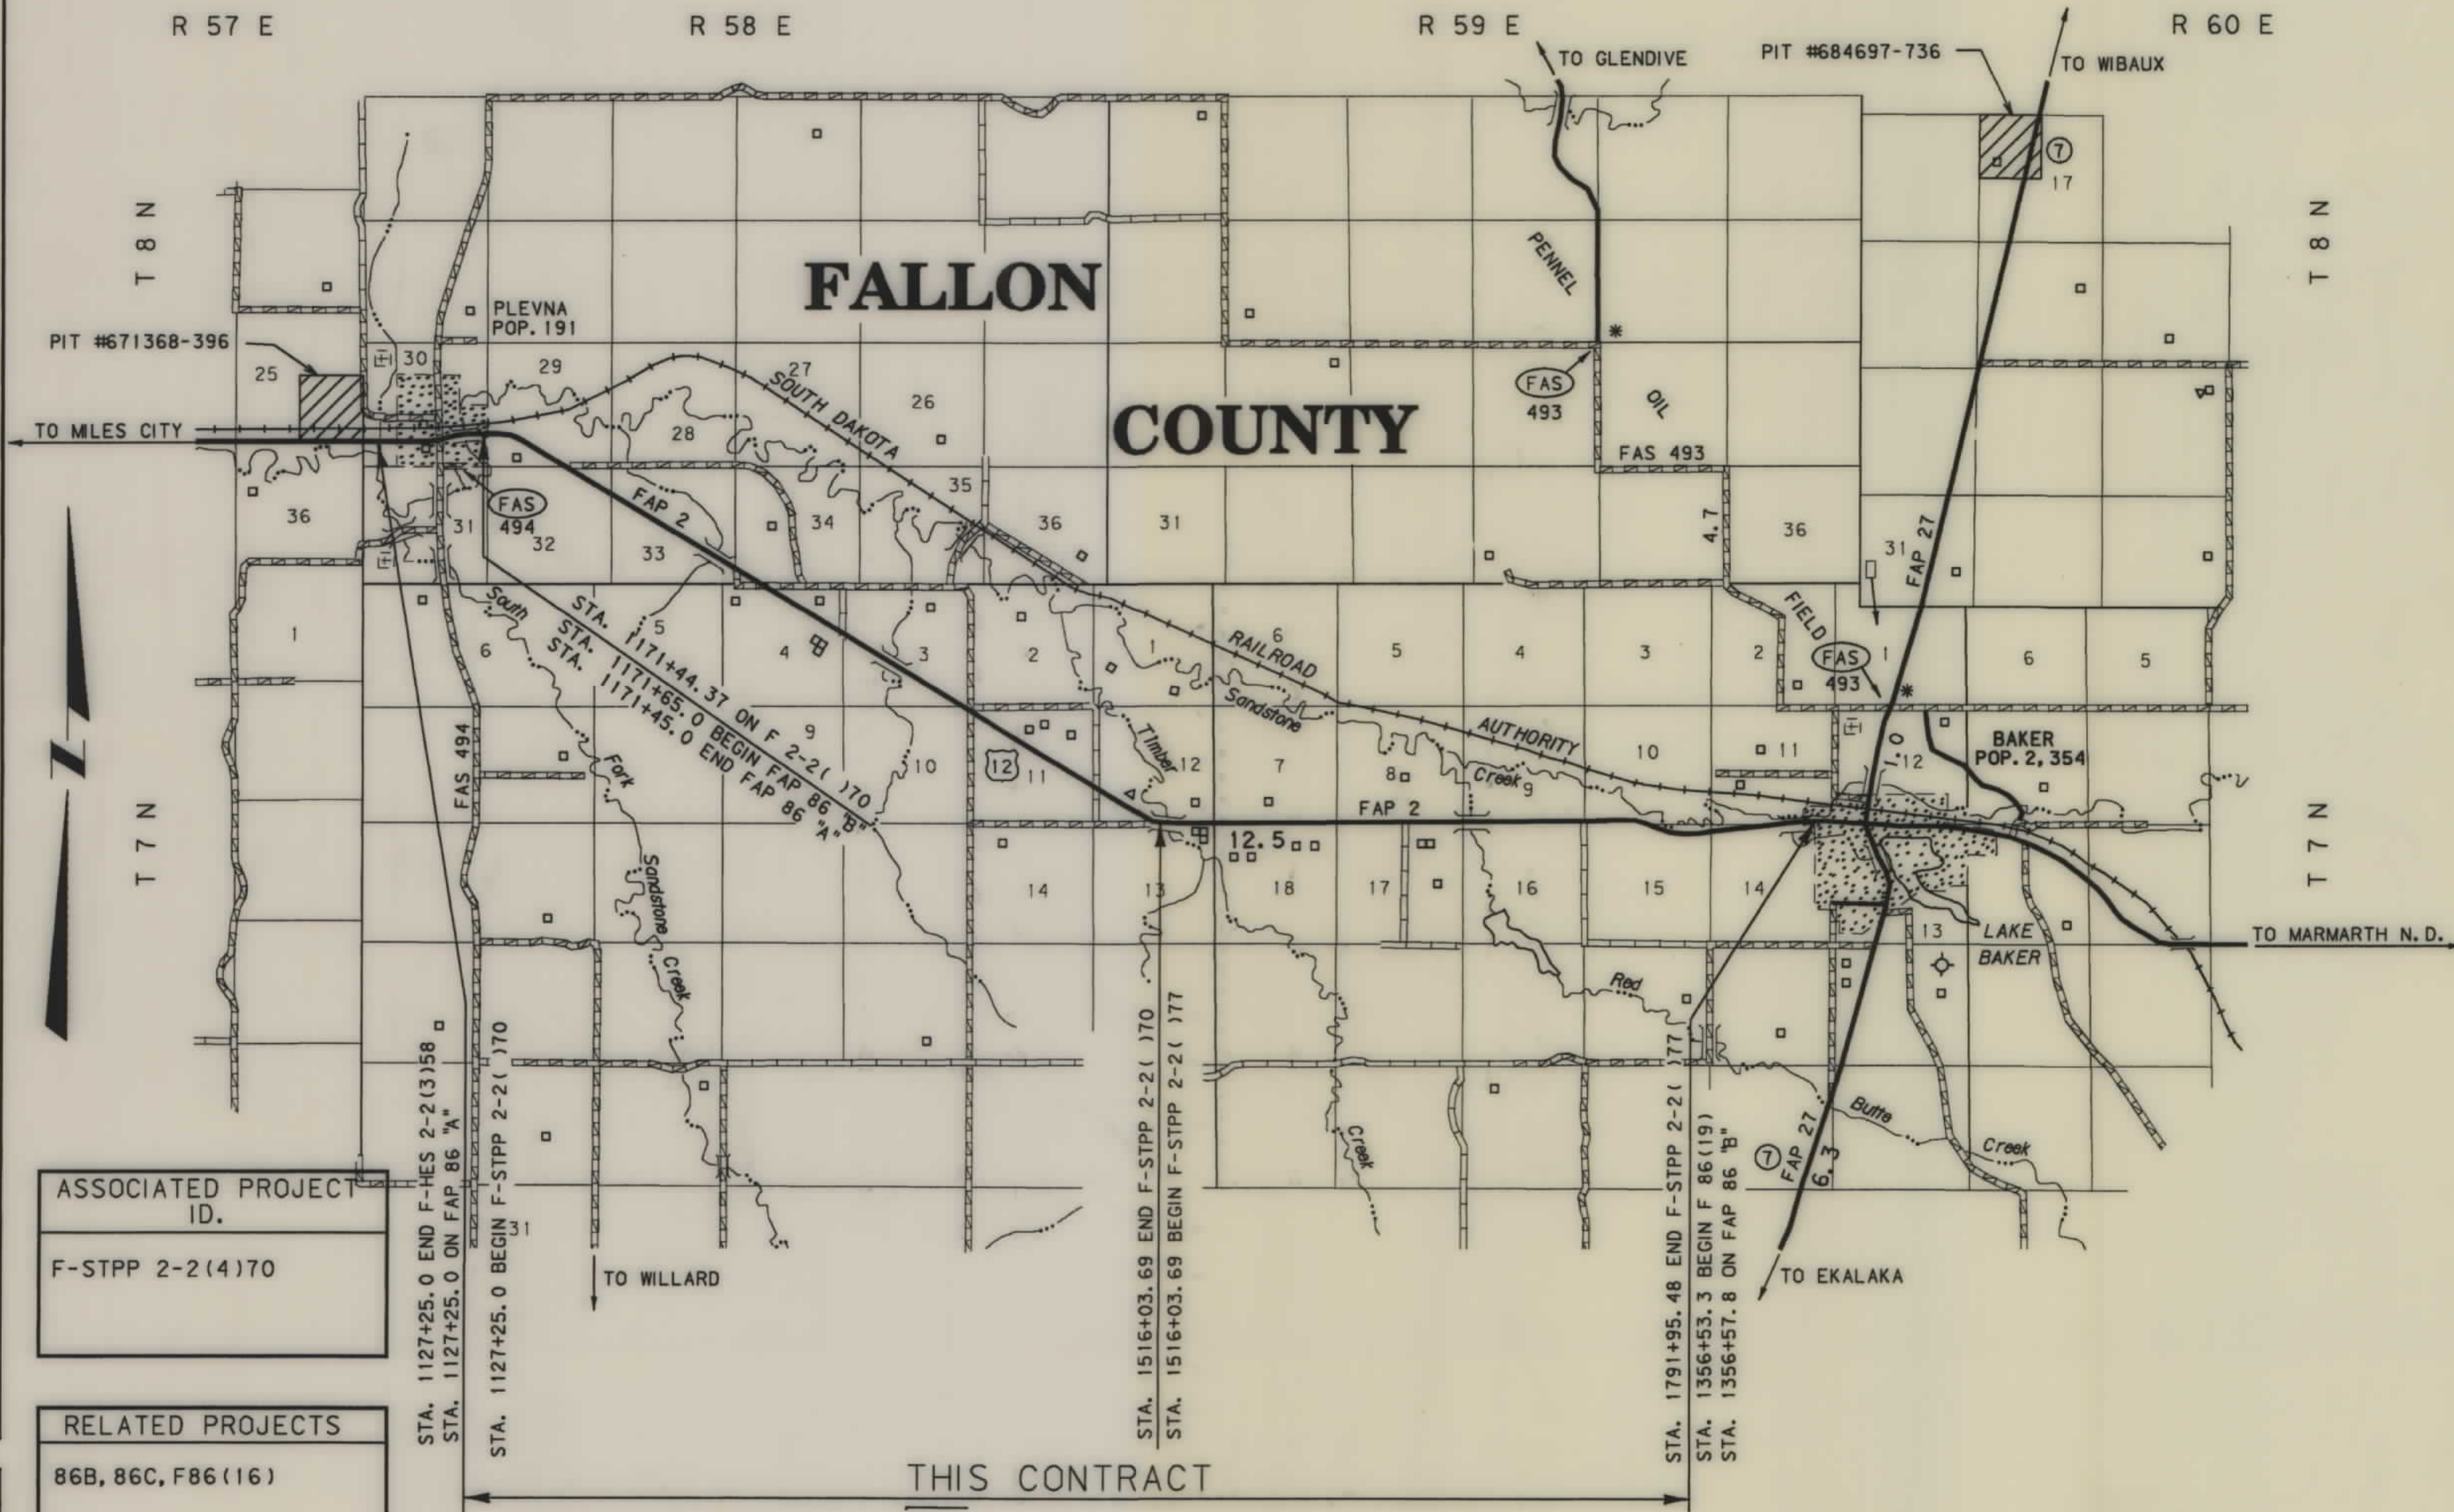


CONVENTIONAL SIGNS	
PROPOSED RIGHT OF WAY LINE	---
EXISTING RIGHT OF WAY LINE	---
RAILROAD RIGHT OF WAY LINE	---
CENTERLINE (C) OR PROJECTED LINE	---
STK'D CENTERLINE	---
SECTION LINE	---
OWNERSHIP BOUNDARY	---
FULL ACCESS CONTROL	---
LIMITED ACCESS CONTROL	---
EXISTING ACCESS CONTROL	---
PRESENT TRAVELED WAY (P.T.W.)	---
FENCE LINE	---
EXISTING GUARDRAIL	---
PROPOSED GUARDRAIL	---
GATE IN FENCE	---
CATTLE GUARD: EXIST. - PROPOSED	---
SECTION CORNER	---
1/4 SECTION CORNER	---
CLOSING CORNER	---
MEANDER CORNER	---
CENTER OF SECTION	---
RIGHT OF WAY MONUMENT	---
PROPERTY CORNER PIN	---
POWER POLE IN PLACE	---
TELEPHONE POLE IN PLACE	---
TELEGRAPH POLE IN PLACE	---
LIGHT POLE	---
PROPOSED CULVERT	---
EXISTING CULVERT	---
OUTLET DITCH	---
INLET DITCH	---
EXISTING DITCH	---
CHANNEL CHANGES	---
DITCH BLOCK	---
RIPRAP	---
BRIDGES	---
RAILROADS	---
PARCEL NUMBERS	---
APPROACH: EXIST.	---

FHWA/DOT APPROVAL	6-26-96
MAP REVISED	8-21-96, 9-10-96, 9-20-96, 10-9-96,

ASSOCIATED PROJECT ID.
F-STPP 2-2(4)70
RELATED PROJECTS
86B, 86C, F86(16)


[illegible]

STATE	RIGHT OF WAY ID.	SHEET NO.	TOTAL SHEET
MONTANA	STPP 2-2(6)70	2	24
PROJECT NUMBER 1276-006			
PLEVNA - BAKER			

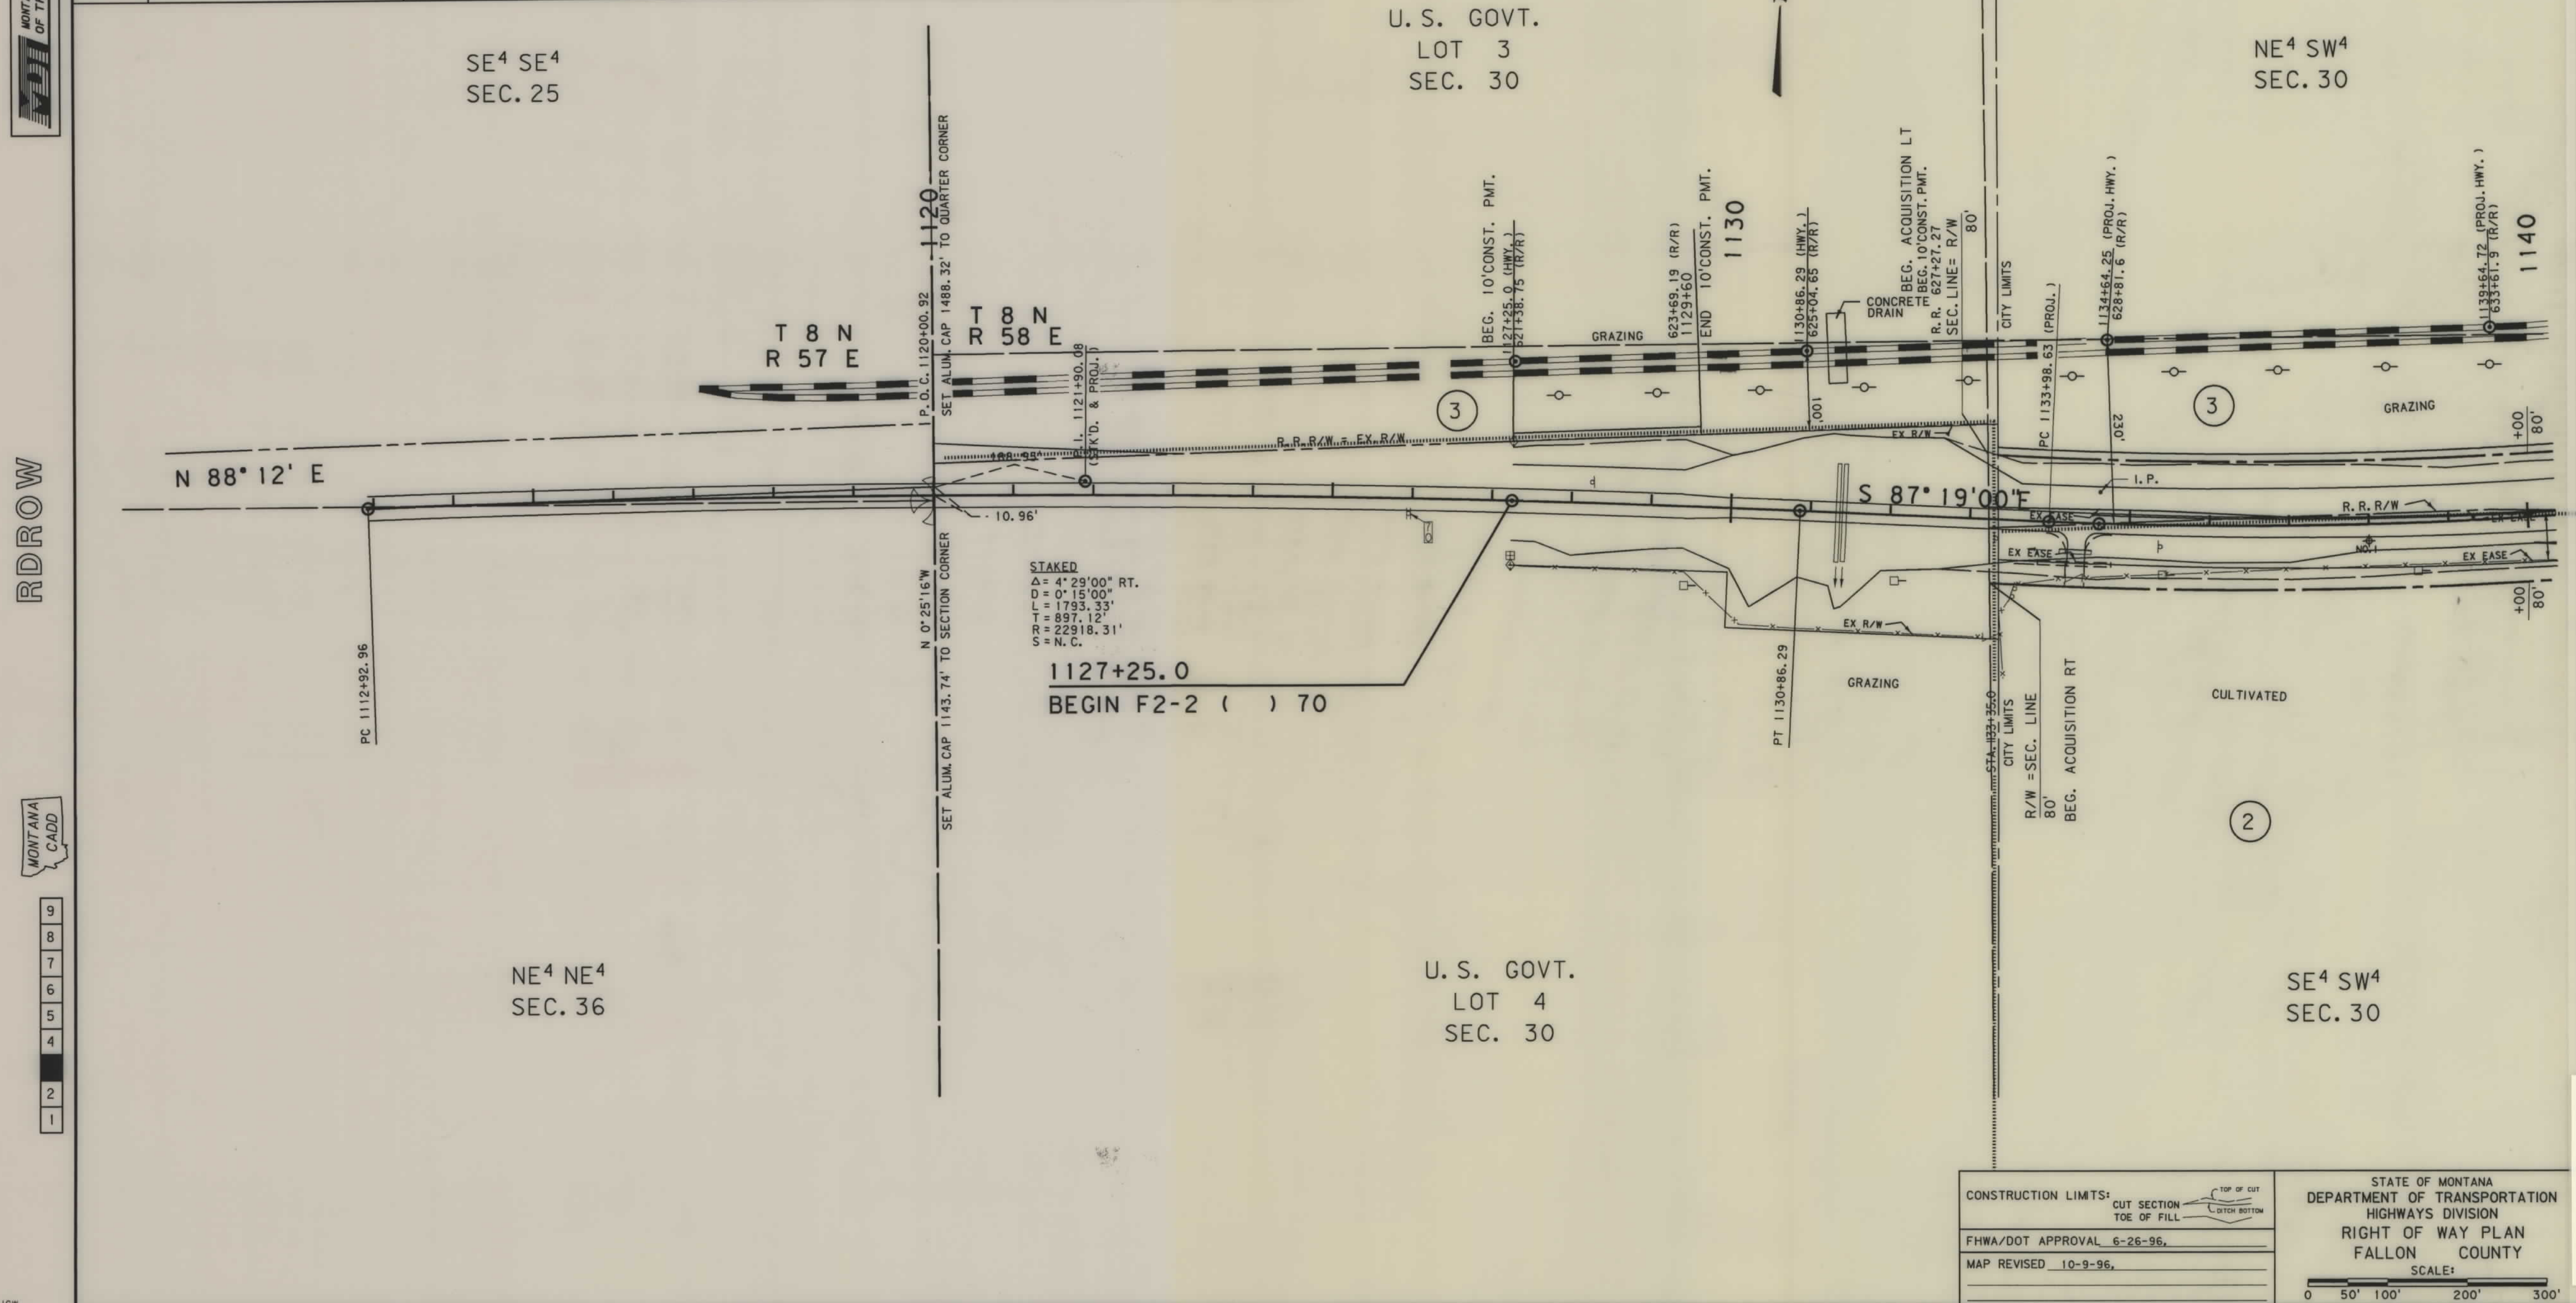




RDROW

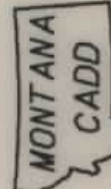

- 9
- 8
- 7
- 6
- 5
- 4
- 3
- 1

OWNERSHIP										
PARCEL	NAME	ADDRESS	TOTAL AREA	GROSS R/W AREA	EX. EASE AREA	NET AREA	REMAINDER		CONST. PMT. AREA	EASE AREA
							LEFT	RIGHT		
2	HENRY & MAE E. BOHLE	PO BOX 103, PLEVNA, MT 59344		3.16 AC.	2.27 AC.	0.89 AC.			0.08 AC.	
3	BURLINGTON NORTHERN LEASING CORP			SEE SHEET NO. 4						
4	LEONARD & BETTY ROEHL	PO BOX 1307, BAKER MT 59313		SEE SHEET NO. 4						
40	LAWRENCE E. SCHAFER	PO BOX 347, BAKER, MT 59313							0.03 AC.	
	CYNTHIA K. ENOS	HC 74, BOX 503, WILLARD, MT 59354								
41	LEONARD & BETTY ROEHL		1.10 AC.	1.10 AC.	1.04 AC.	0.06 AC.				
44	TOWN OF PLEVNA								400 SF.	

STATE	RIGHT OF WAY ID.	SHEET NO.	TOTAL SHEETS
MONTANA	STPP 2-2(6)70	3	24
PROJECT NUMBER 1276-006			
PLEVNA - BAKER			

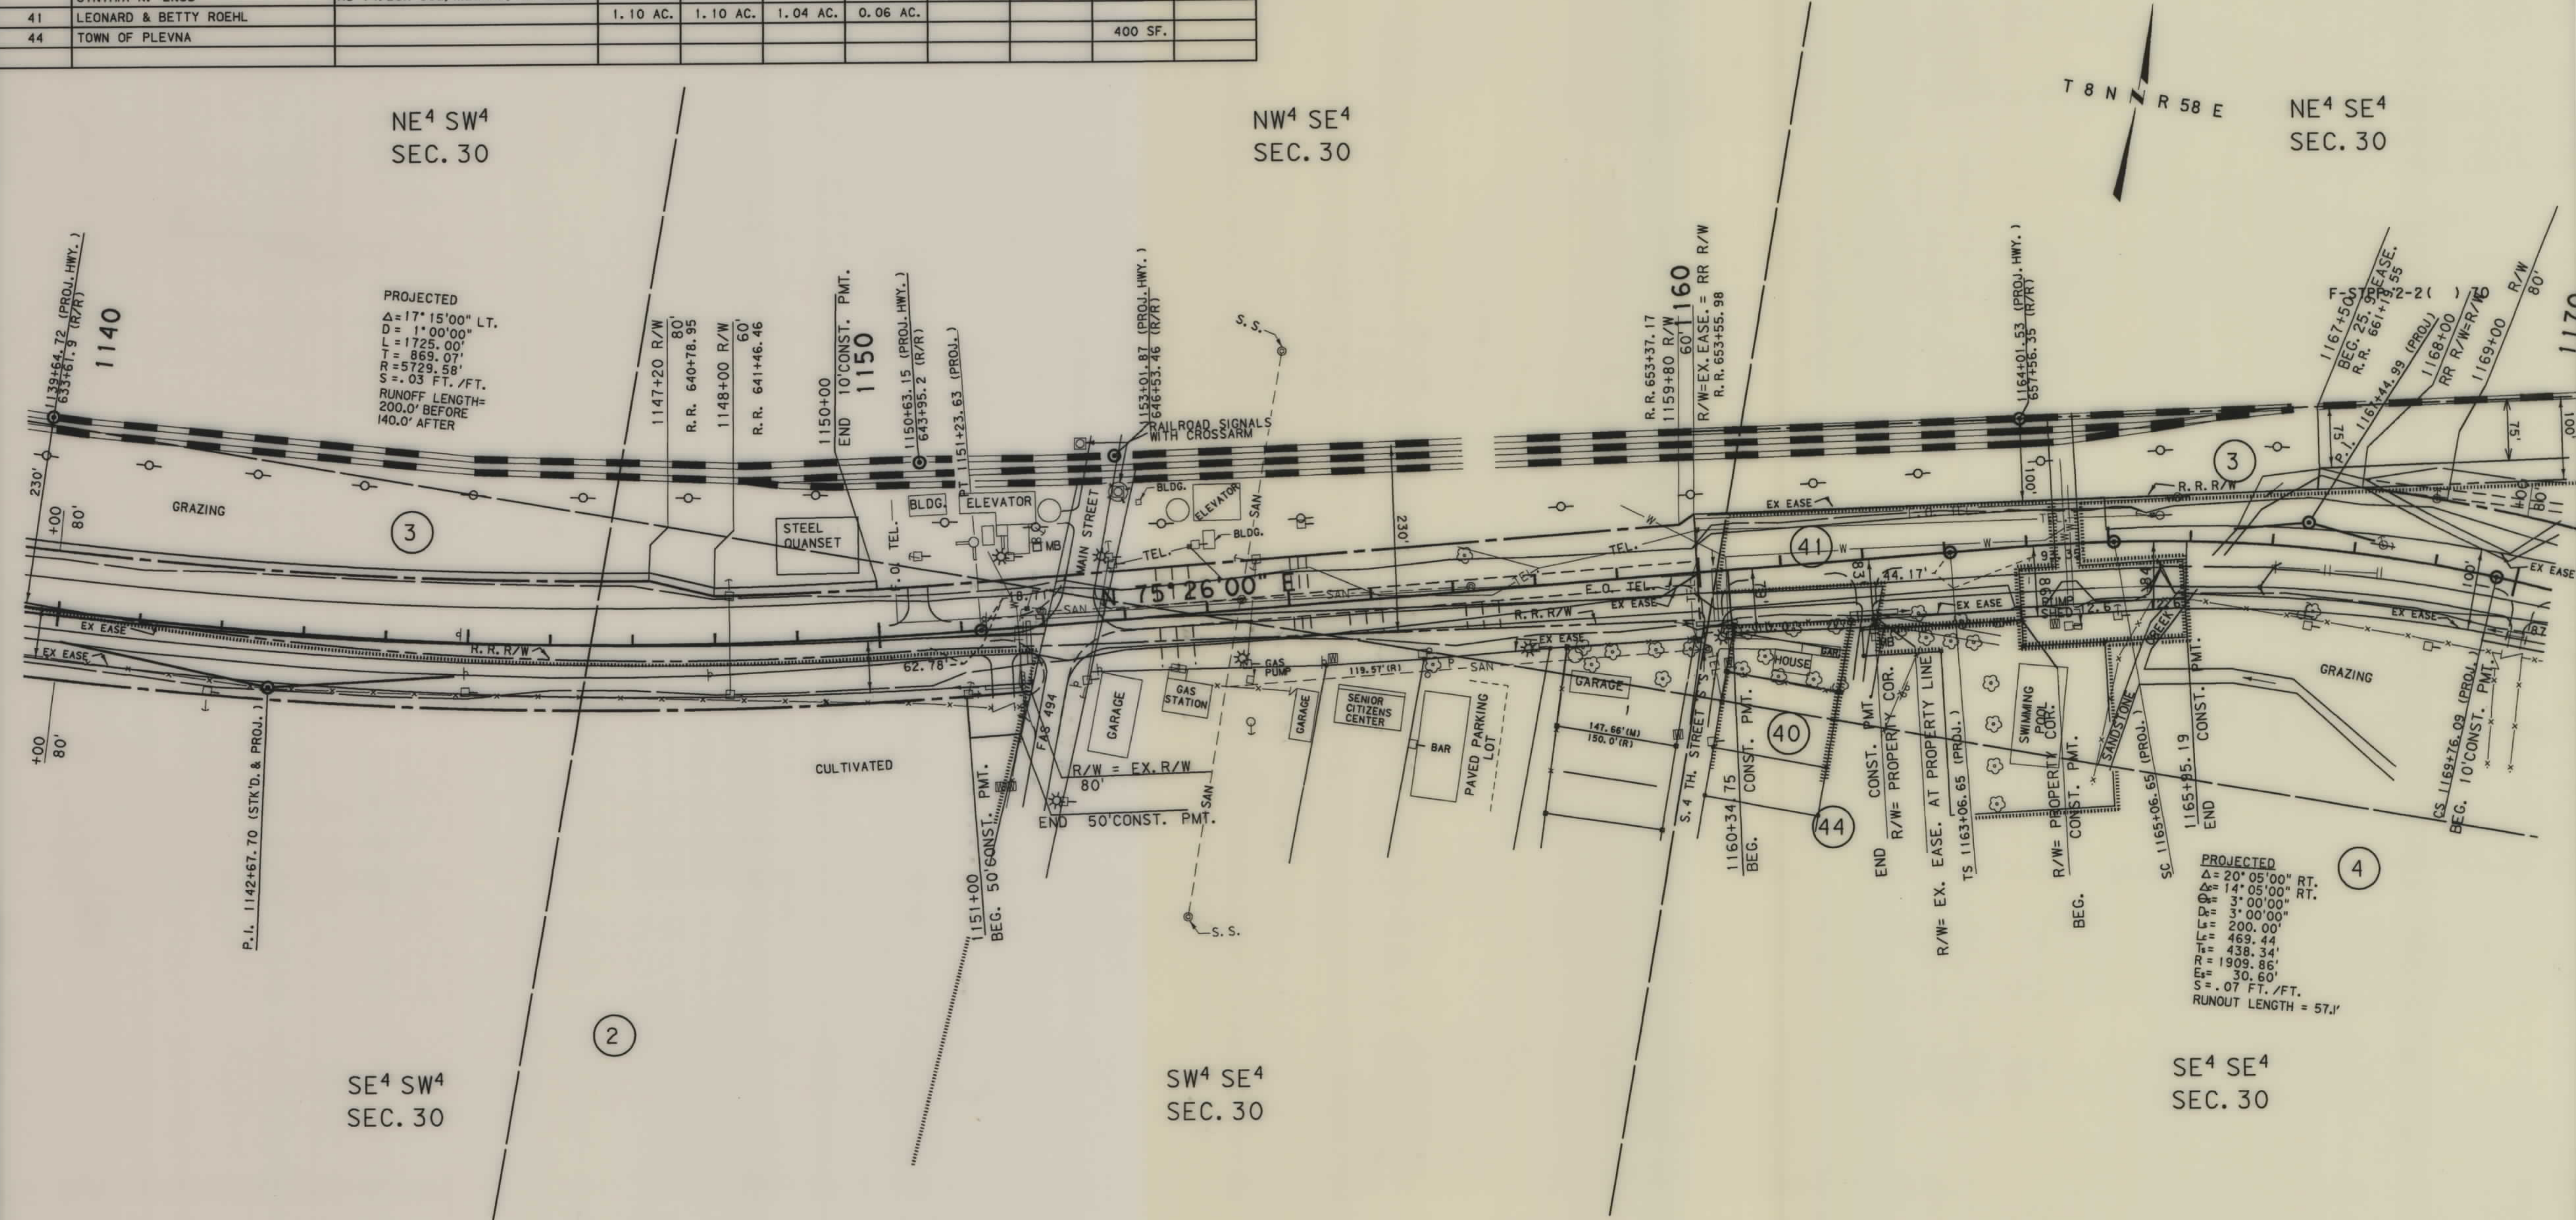

CONSTRUCTION LIMITS:

CUT SECTION
TOE OF FILL

FHWA/DOT APPROVAL 6-26-96.

MAP REVISED 9-10-96, 10-9-96,


STATE OF MONTANA
DEPARTMENT OF TRANSPORTATION
HIGHWAYS DIVISION
RIGHT OF WAY PLAN
FALLON COUNTY

SCALE:

0 50' 100' 200' 300'


[illegible]

STATE	RIGHT OF WAY ID.	SHEET NO.	TOTAL SHEETS
MONTANA	STPP 2-2(6)70	4	24
PROJECT NUMBER 1276-006			
PLEVNA - BAKER			

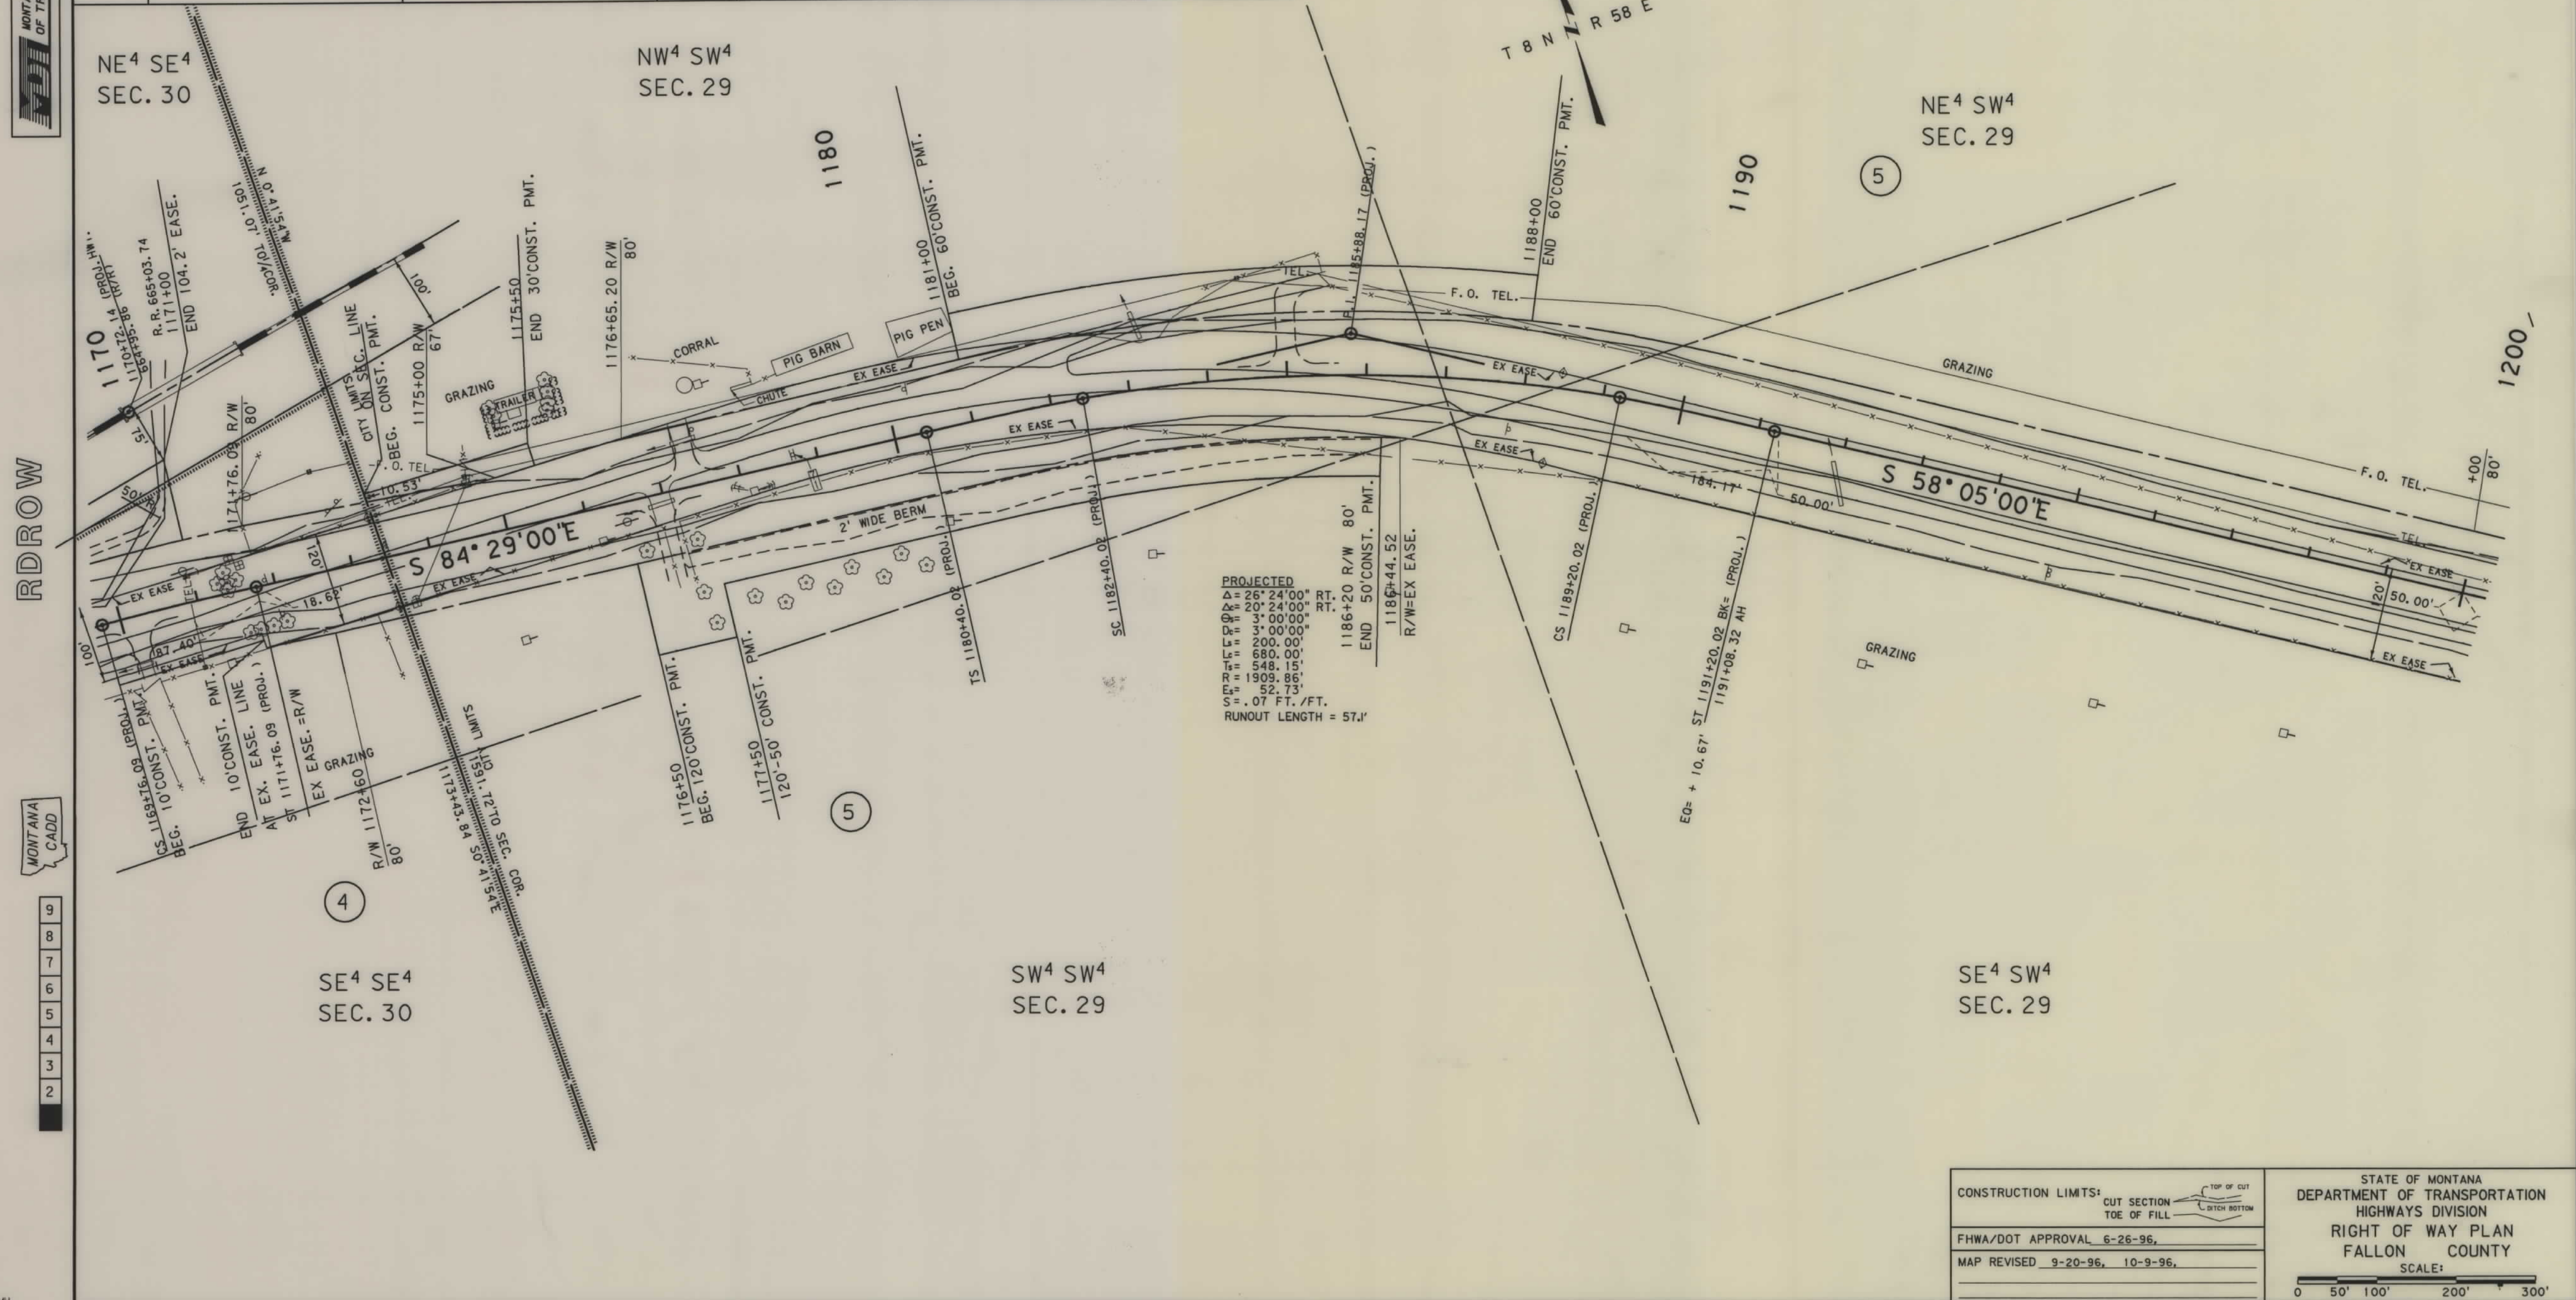

[illegible]

STATE	RIGHT OF WAY ID.	SHEET NO.	TOTAL SHEETS
MONTANA	STPP 2-2(6)70	10	21
PROJECT NUMBER 1276-006			
PLEVNA - BAKER			

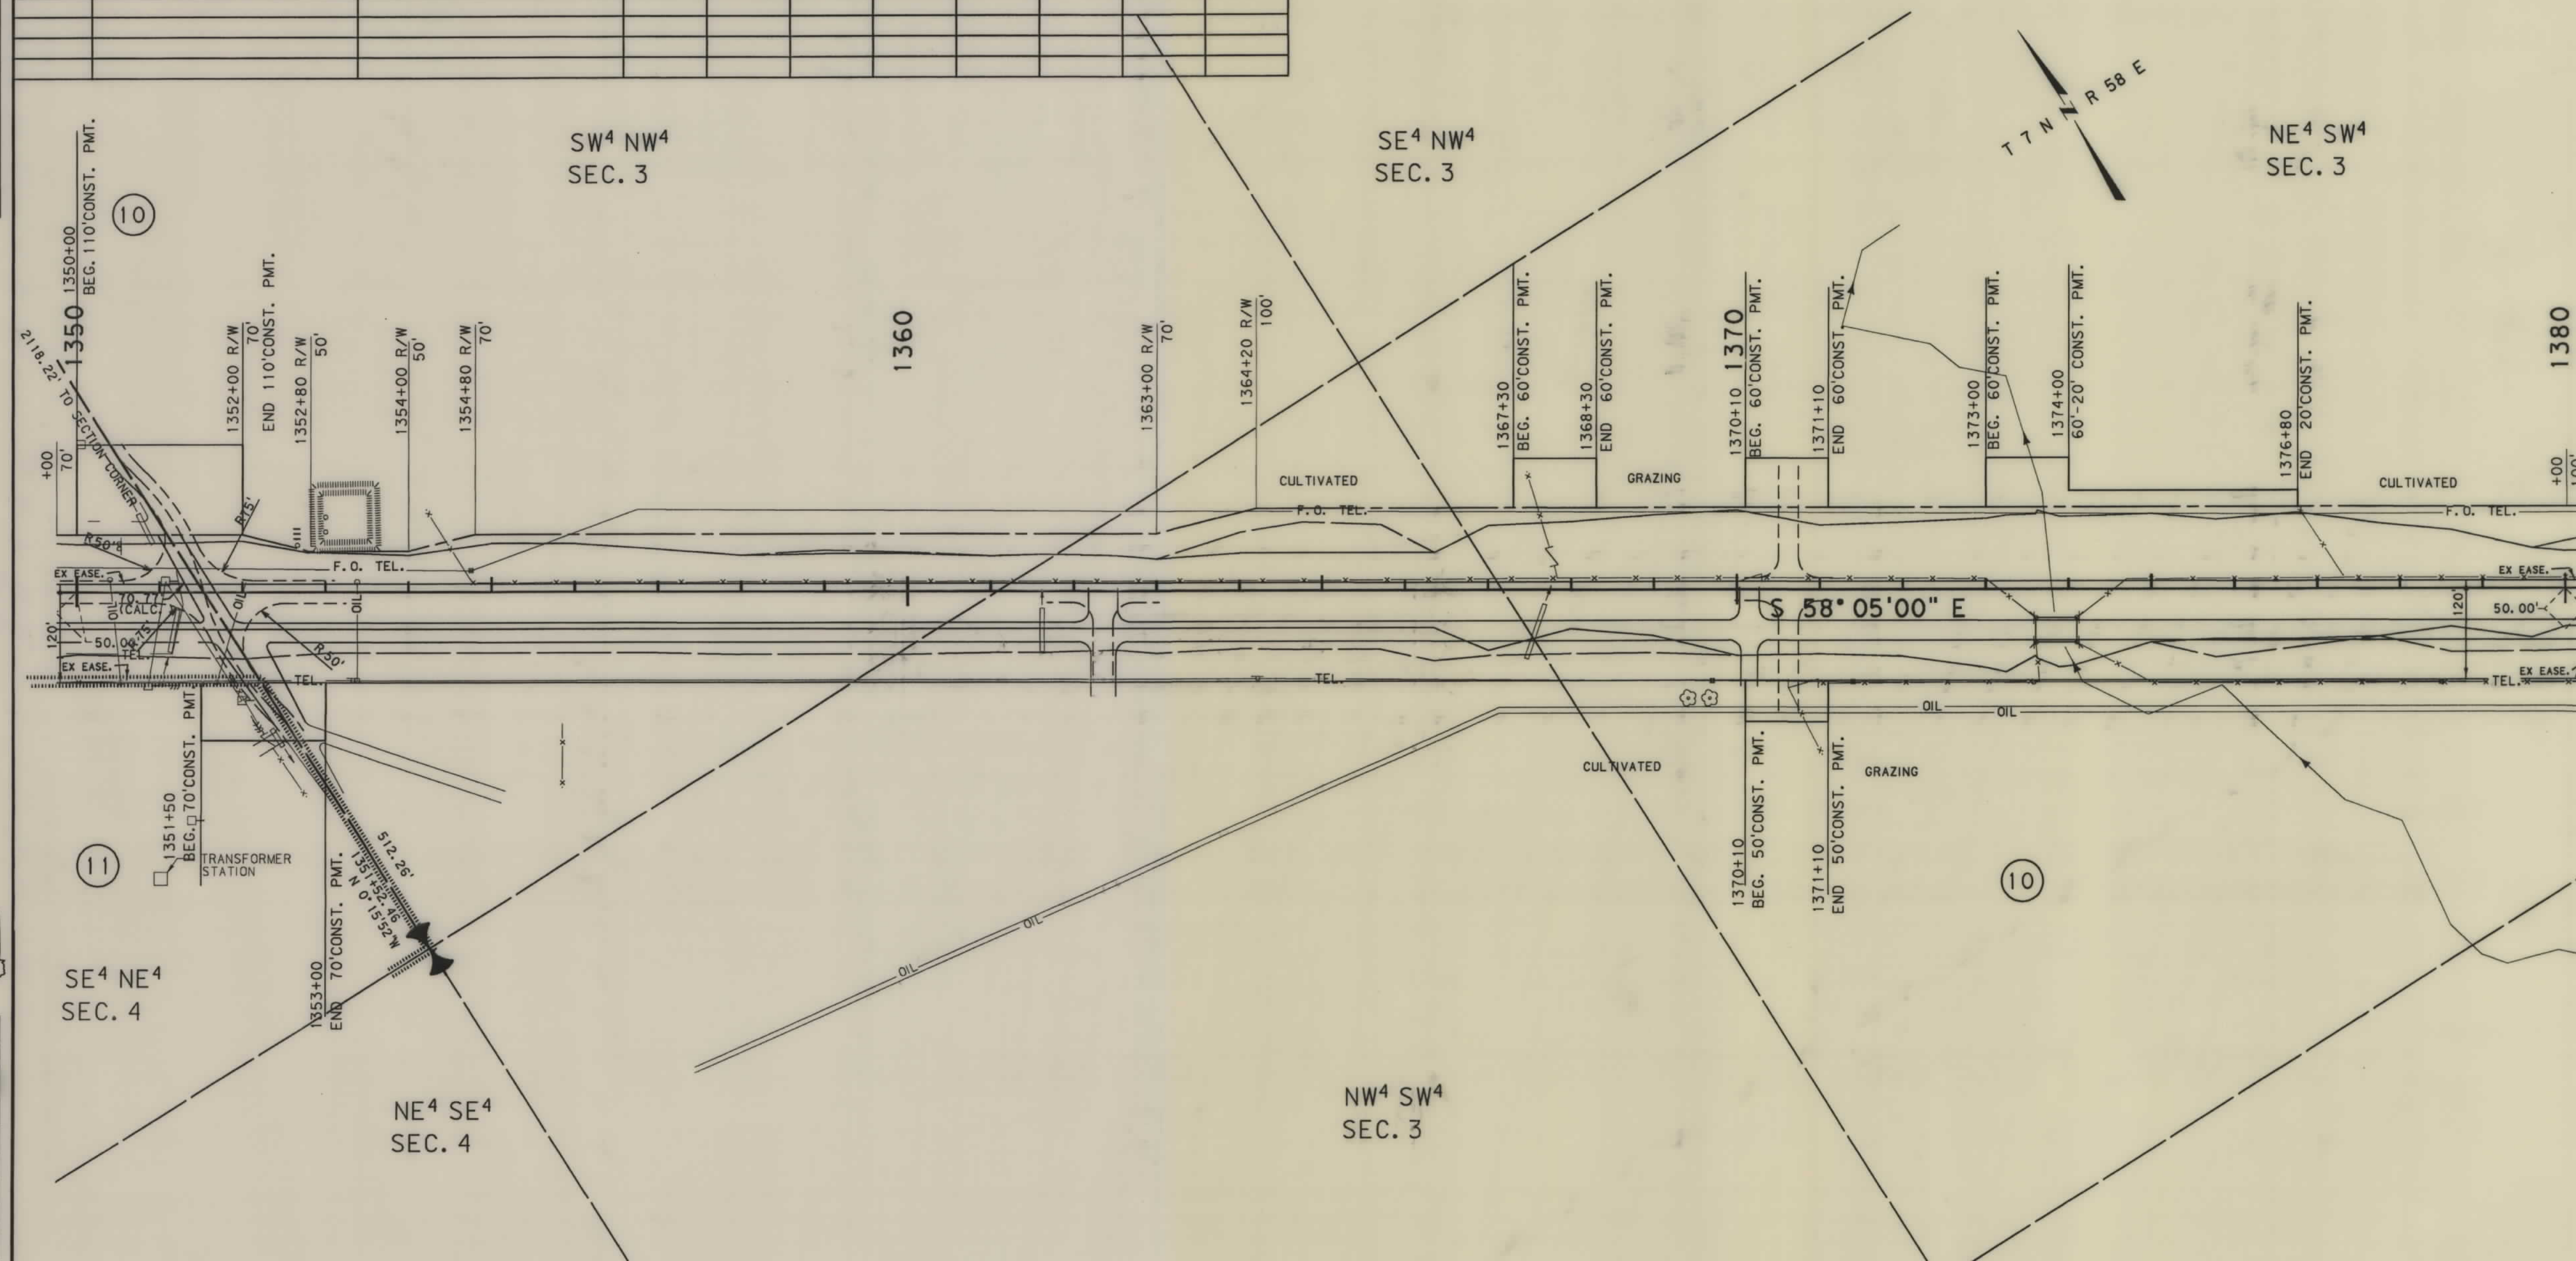


CONSTRUCTION LIMITS: CUT SECTION
TOE OF FILL

TOP OF CUT
DITCH BOTTOM





FHWA/DOT APPROVAL 6-26-96,
MAP REVISED 9-20-96.

STATE OF MONTANA
DEPARTMENT OF TRANSPORTATION
HIGHWAYS DIVISION
RIGHT OF WAY PLAN
FALLON COUNTY
SCALE:

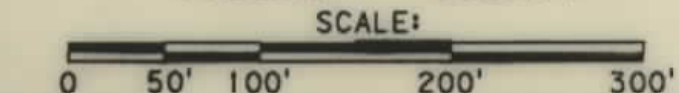

1276P1.ROW

MONTANA DEPARTMENT
OF TRANSPORTATION

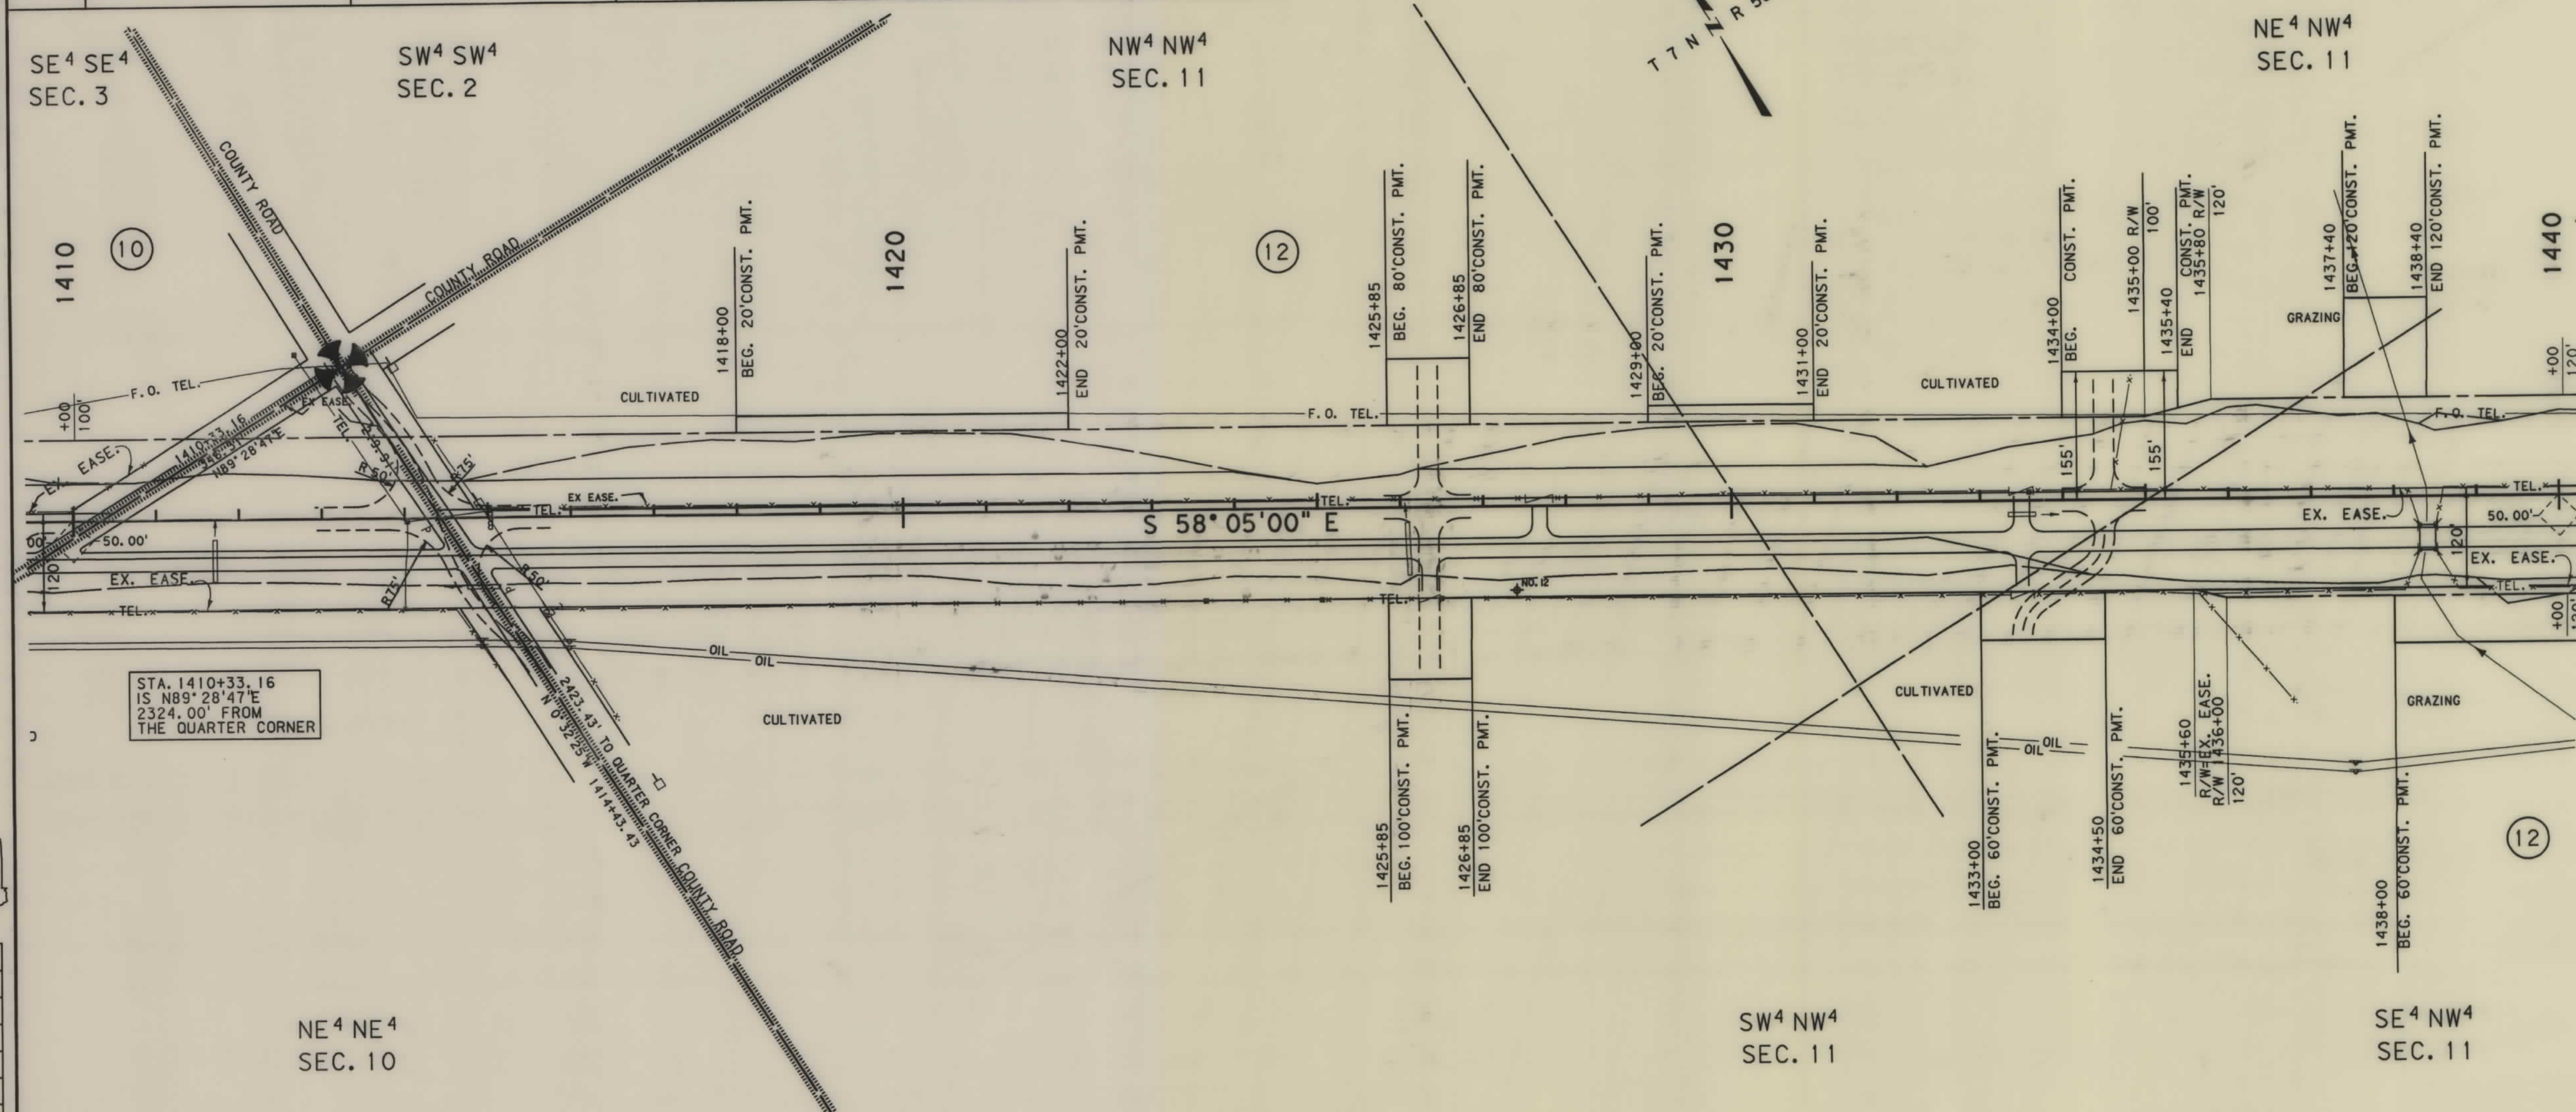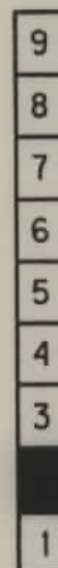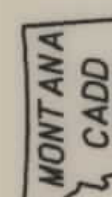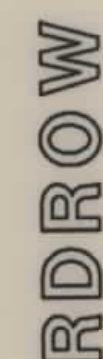

BACKSLOPE LIMITS INCLUDE ROUNDING
CONSTRUCTION LIMITS: CUT SECTION
TOE OF FILL

TOP OF CUT
DITCH BOTTOM




FHWA/DOT APPROVAL 6-26-96.

MAP REVISED 9-20-96.

STATE OF MONTANA
DEPARTMENT OF TRANSPORTATION
HIGHWAYS DIVISION
RIGHT OF WAY PLAN
FALLON COUNTY

SCALE:

A horizontal scale bar with tick marks at 0, 50', 100', 200', and 300'. The text "SCALE:" is positioned above the bar.

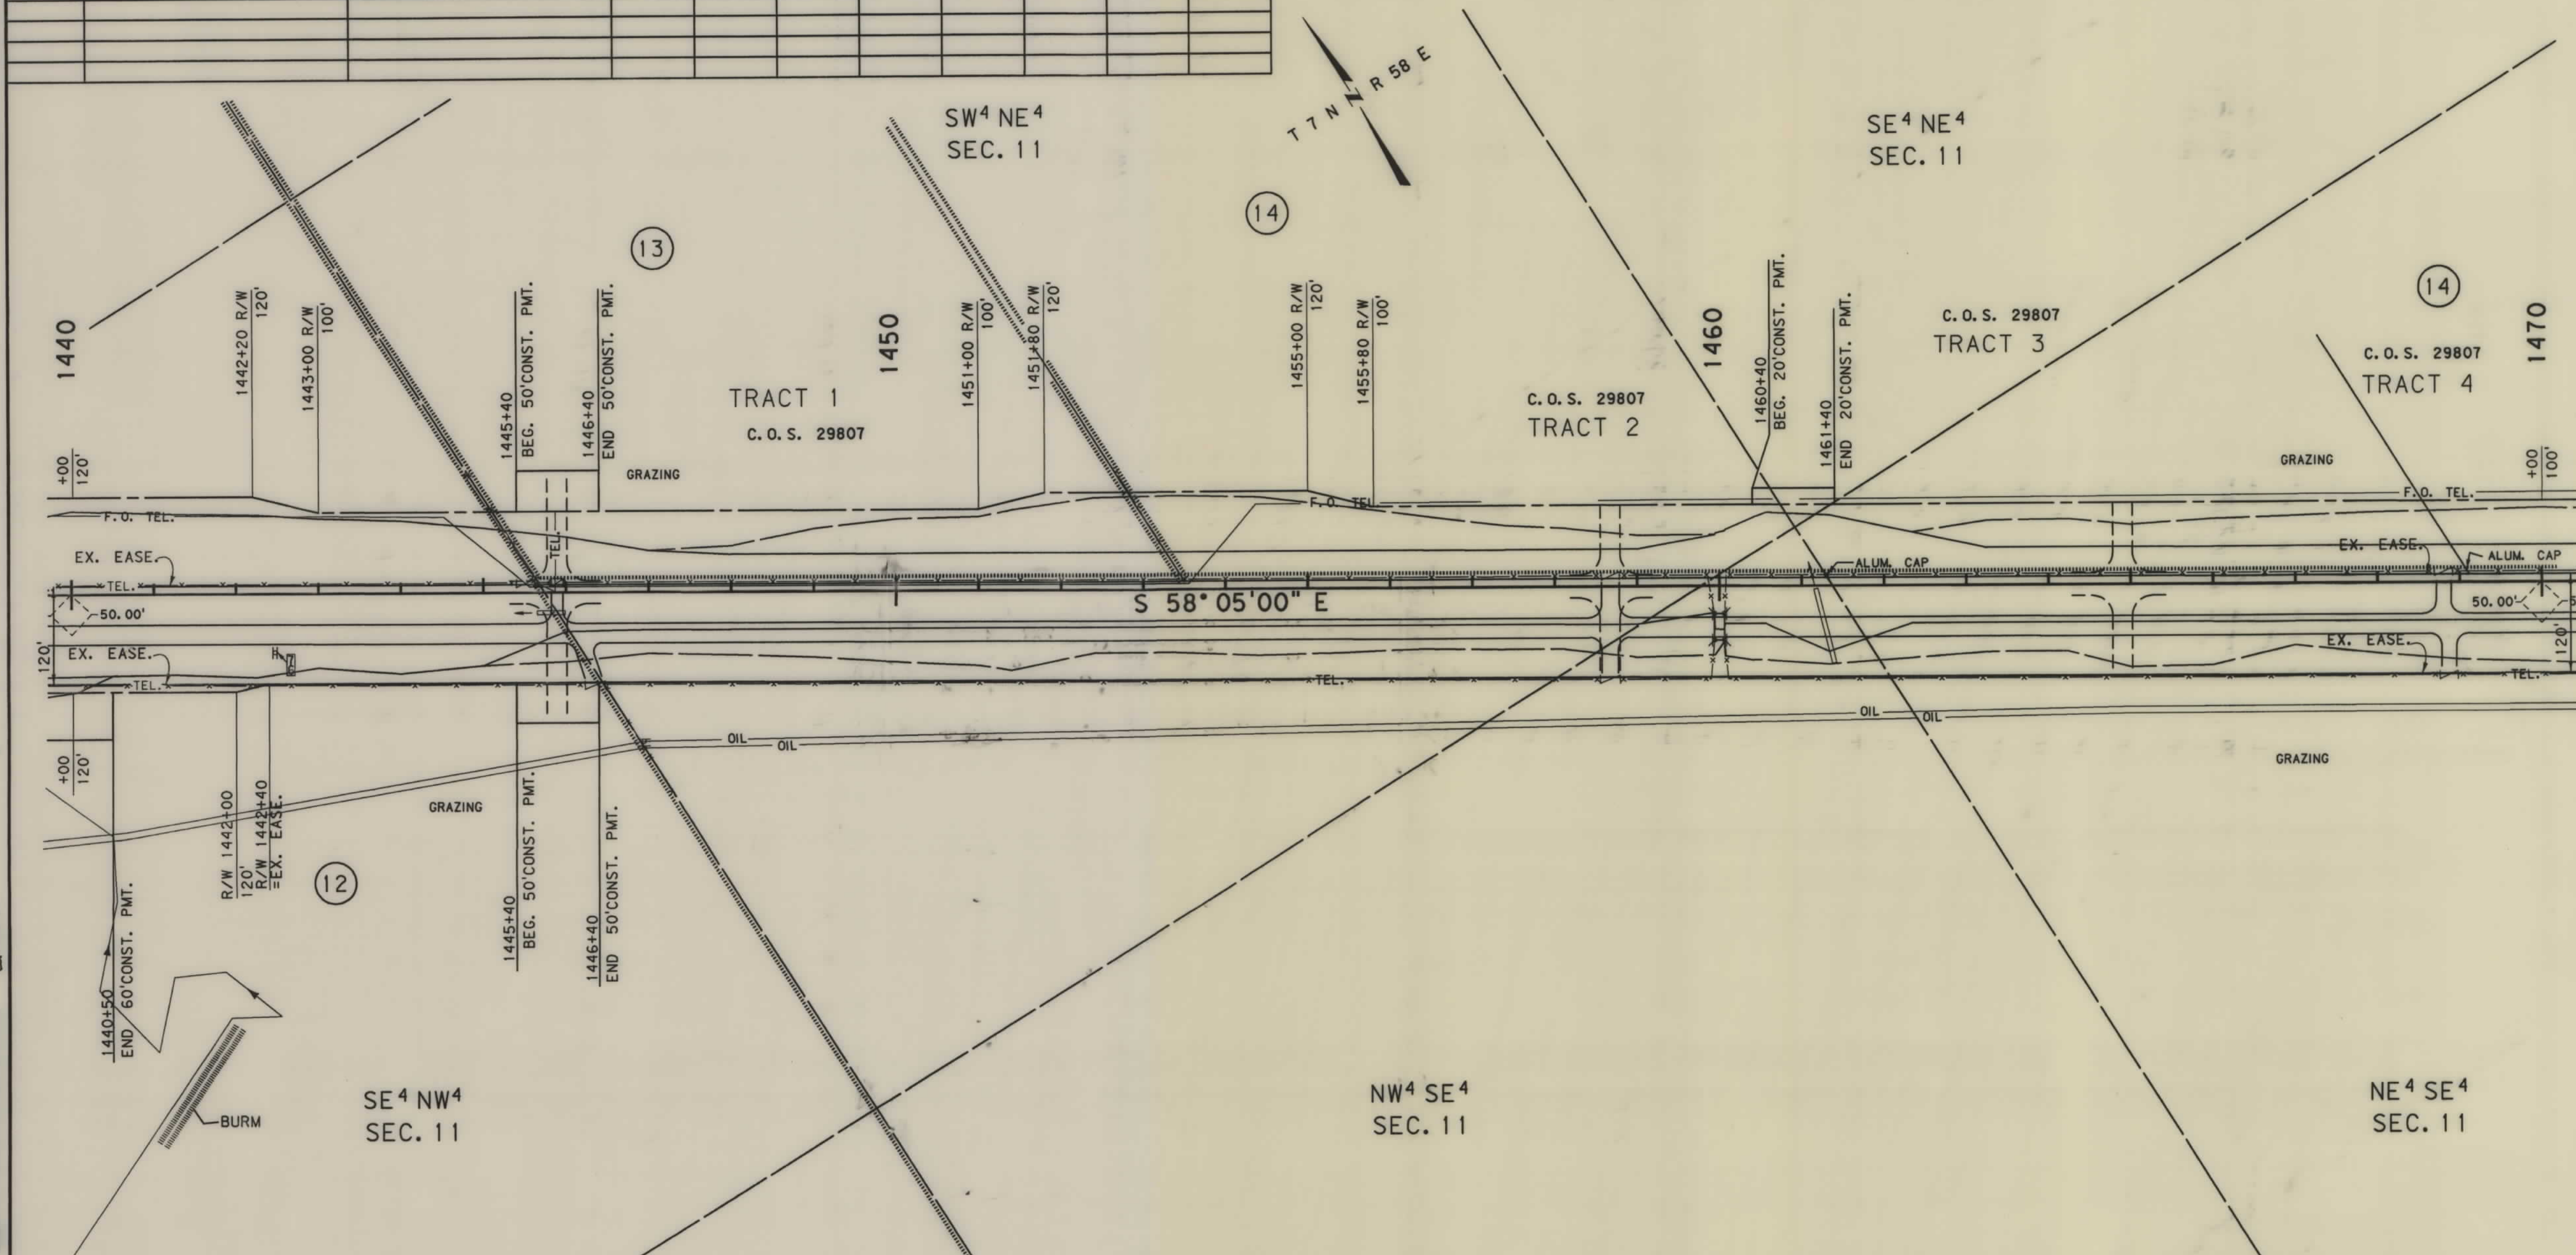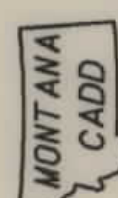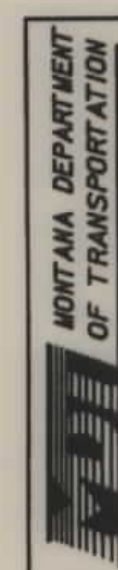[illegible]

BACKSLOPE LIMITS INCLUDE ROUNDING
CONSTRUCTION LIMITS: CUT SECTION
TOE OF FILL

TOP OF
DITCH BOTTOM


FHWA/DOT APPROVAL 6-26-96

MAP REVISED 9-20-96,


STATE OF MONTANA
DEPARTMENT OF TRANSPORTATION
HIGHWAYS DIVISION
RIGHT OF WAY PLAN
FALLON COUNTY

SCALE:

C:\map\1276P2.RDW Sep 13, 1996 12:44:00 PM

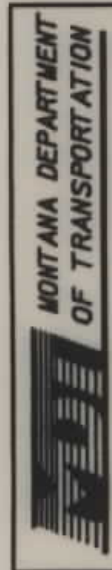


RDROW

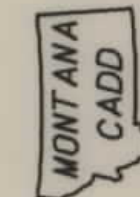

8
7
6
5
4
3
2
1

OWNERSHIP									
PARCEL	NAME	ADDRESS	TOTAL AREA	GROSS R/W AREA	EX. EASE. AREA	NET AREA	REMAINDER		EASE. AREA
							LEFT	RIGHT	
19	RELVIN LARSON, ETAL	PO BOX 16, BAKER, MT 59313		4.19 AC.	3.62 AC.	0.57 AC			4.20 AC.
20	ROBERT C. LARSON, ETAL	PO BOX 1139, BAKER, MT 59313		11.85 AC	5.16 AC	6.69 AC			
23	LEONARD & DOROTHY BECKERS	BAKER, MT 59313		SEE	SHEET	NO. 19			
21	ROBERT C. LARSON 1/2	PO BOX 1139, BAKER, MT 59313		7.61 AC	3.38 AC	4.23 AC.			2.02 AC
	KATHRYN A. LARSON 1/2								
22	KATHRYN A. LARSON	PO BOX 1139, BAKER, MT 59313		SEE	SHEET	NO. 18			

STATE	RIGHT OF WAY ID.	SHEET NO.	TOTAL SHEETS
MONTANA	STPP 2-2(6)70	17	24
PROJECT NUMBER 1276-006			
PLEVNA - BAKER			

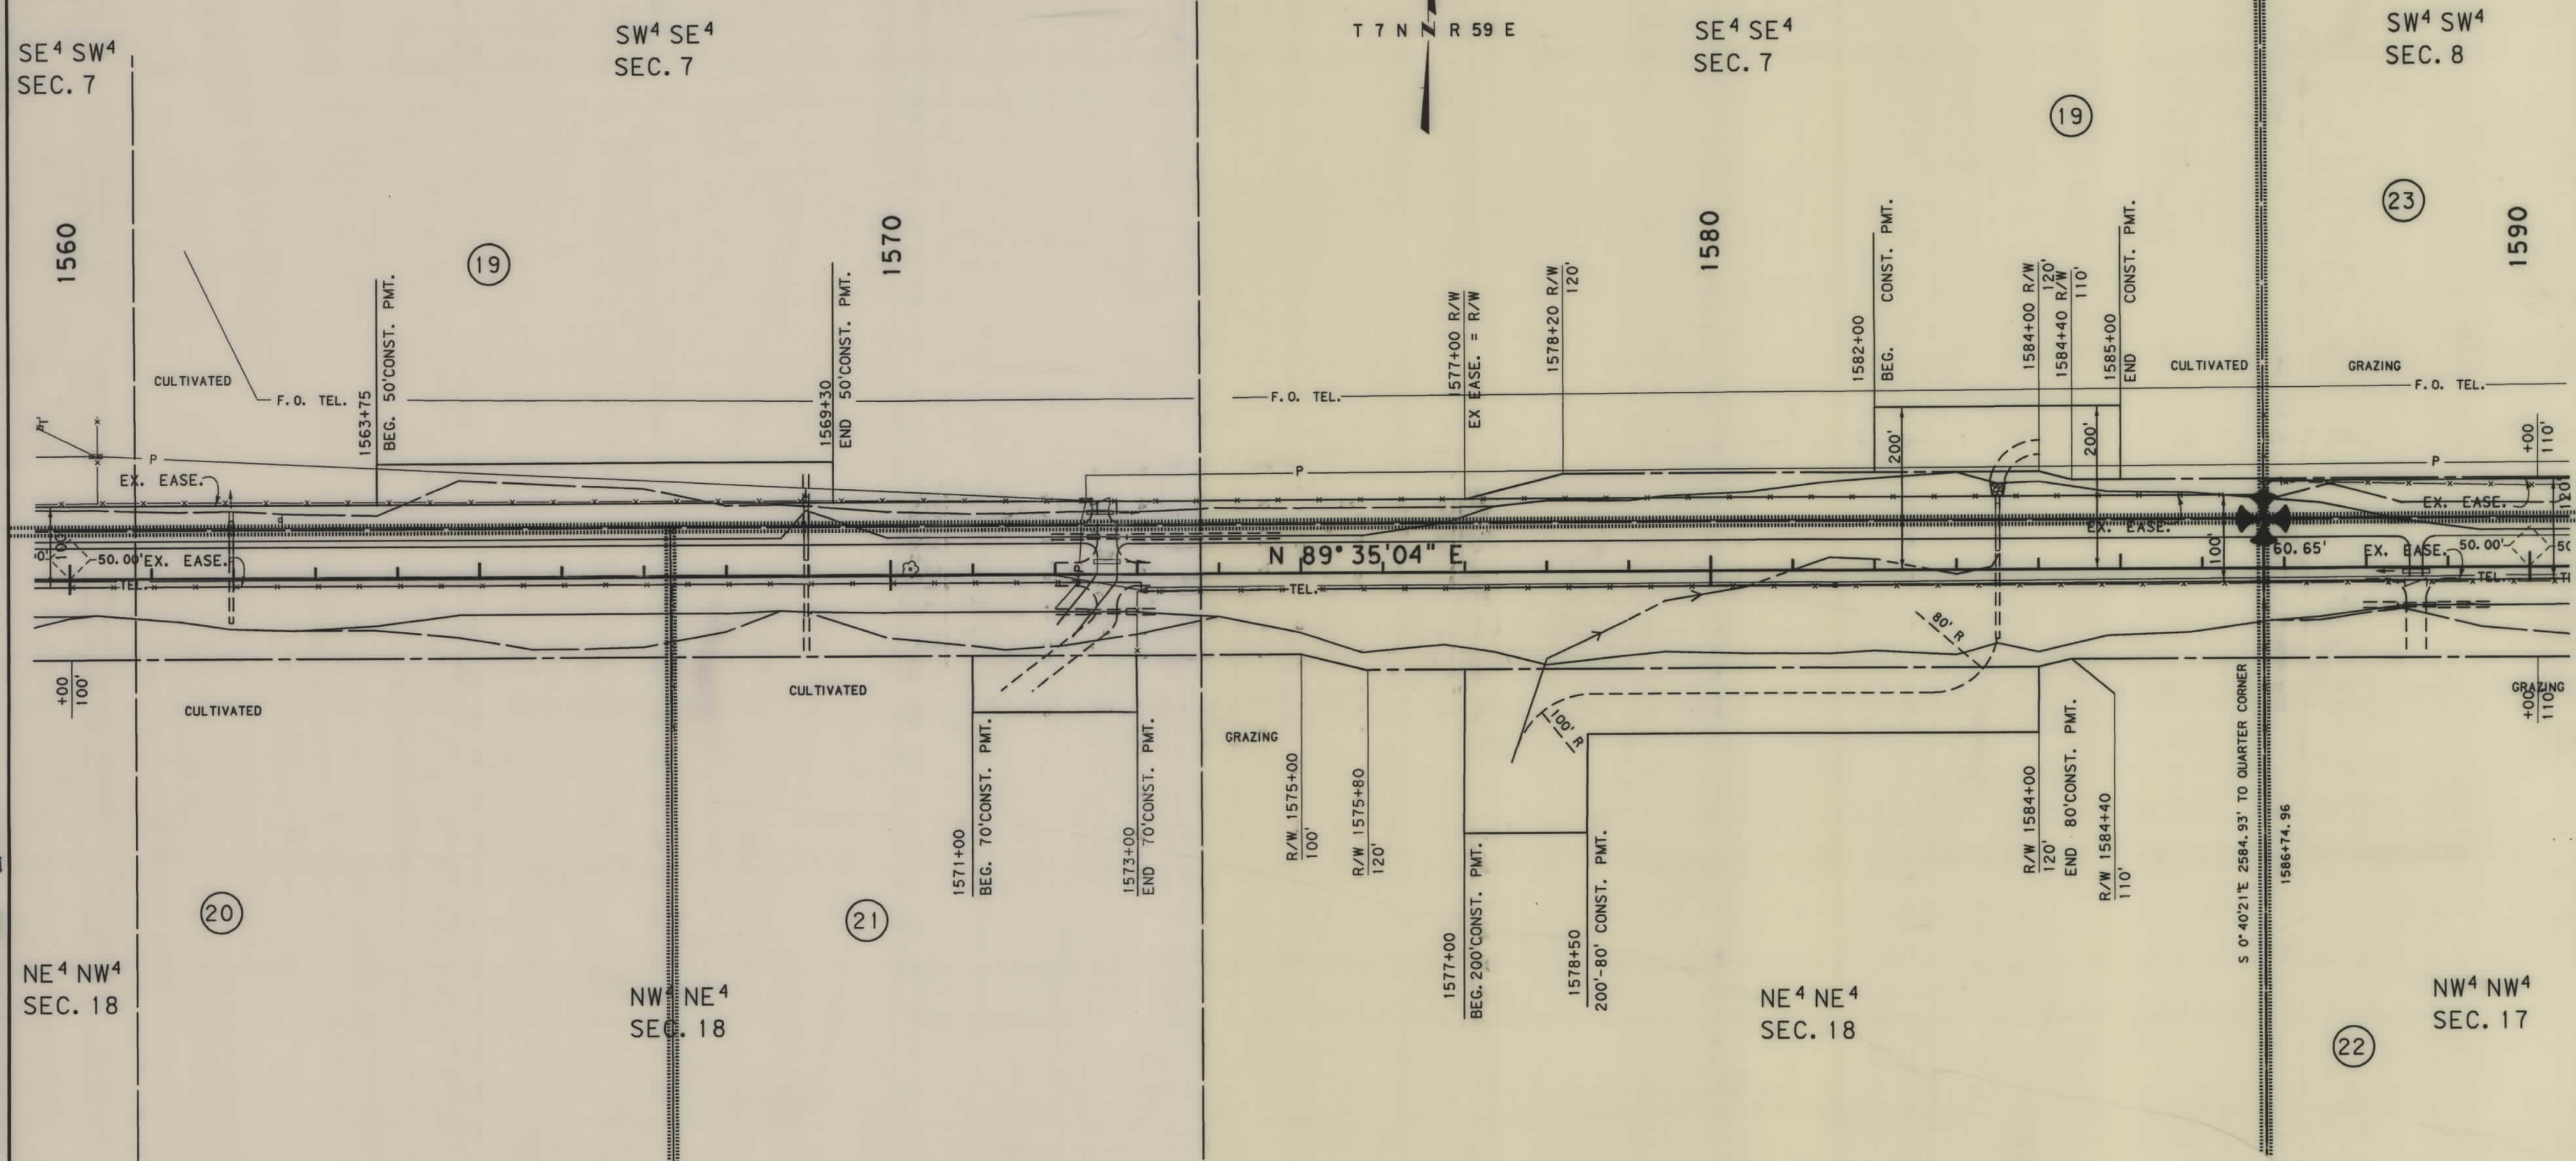


BACKSLOPE LIMITS INCLUDE ROUNDING
CONSTRUCTION LIMITS:
CUT SECTION
TOE OF FILL
TOE OF DITCH
TOP OF CUT
DITCH BOTTOM


FHWA/DOT APPROVAL 6-26-96
MAP REVISED 9-20-96.

STATE OF MONTANA
DEPARTMENT OF TRANSPORTATION
HIGHWAYS DIVISION
RIGHT OF WAY PLAN
FALLON COUNTY


SCALE:
0 50' 100' 200' 300'

STATE	RIGHT OF WAY ID.	SHEET NO.	TOTAL SHEET
MONTANA	STPP 2-2(6)70	19	24
PROJECT NUMBER 1276-006			
PLEVNA - BAKER			

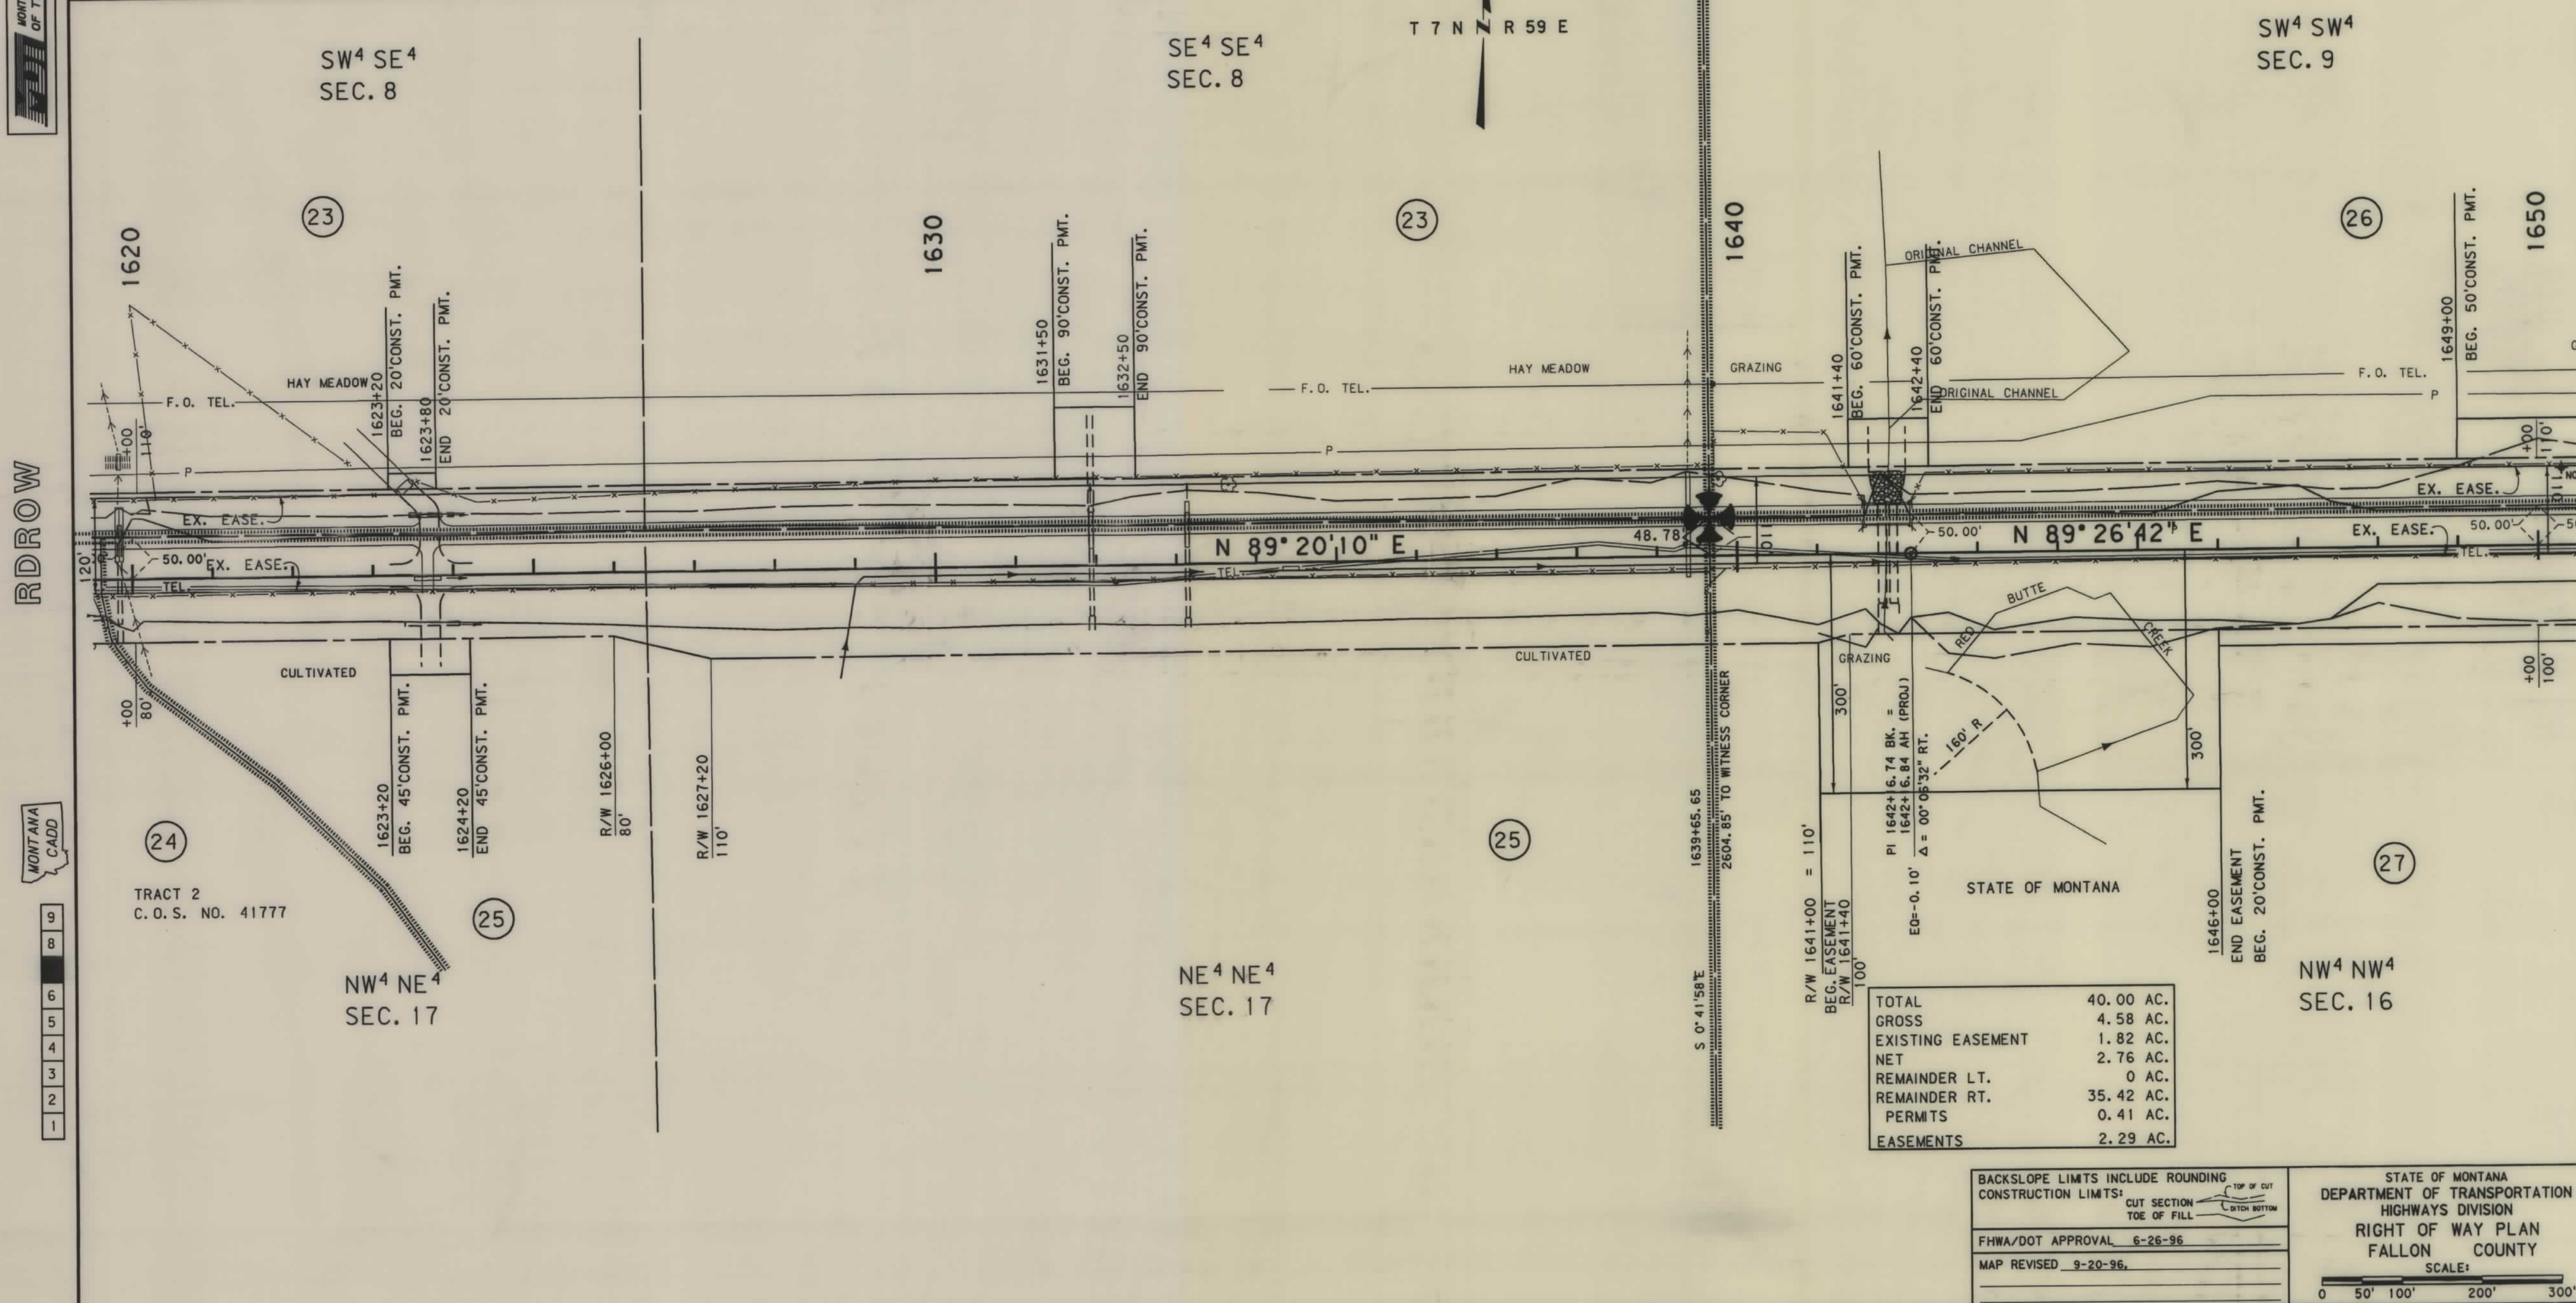[illegible]

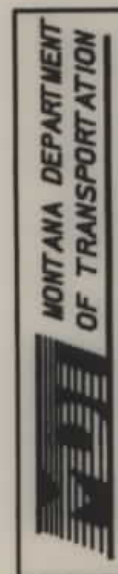


RDROW

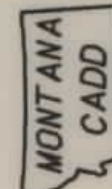

9
8
7
6
5
4
3
1

OWNERSHIP									
PARCEL	NAME	ADDRESS	TOTAL AREA	GROSS R/W AREA	EX. EASE. AREA	NET AREA	REMAINDER		CONST. PMT. AREA
							LEFT	RIGHT	
26	AUDREY SCHNEIDER DICKEY AND AUDELLE SCHNEIDER ESTES	306 S 8TH AVE, BOZEMAN, MT 59715		6.90 AC.	5.66 AC.	1.24 AC.			0.97 AC.
28	SIMON SIELER & HILDA SIELER, ETAL	PO BOX 345, BAKER, MT 59313		9.14 AC.	4.00 AC.	5.14 AC.			0.16 AC.
29	WILLIAM L. RANDASH & PHYLLIS RANDASH	PO BOX 1531, BAKER, MT 59313		1.69 AC.	1.37 AC.	0.32 AC.			0.10 AC.
30	FALLON COUNTY	PO BOX 846, BAKER, MT 59313		SEE SHEET		NO. 23			

STATE	RIGHT OF WAY ID.	SHEET NO.	TOTAL SHEETS
MONTANA	STPP 2-2(6)70	21	24
PROJECT NUMBER 1276-006			
PLEVNA - BAKER			

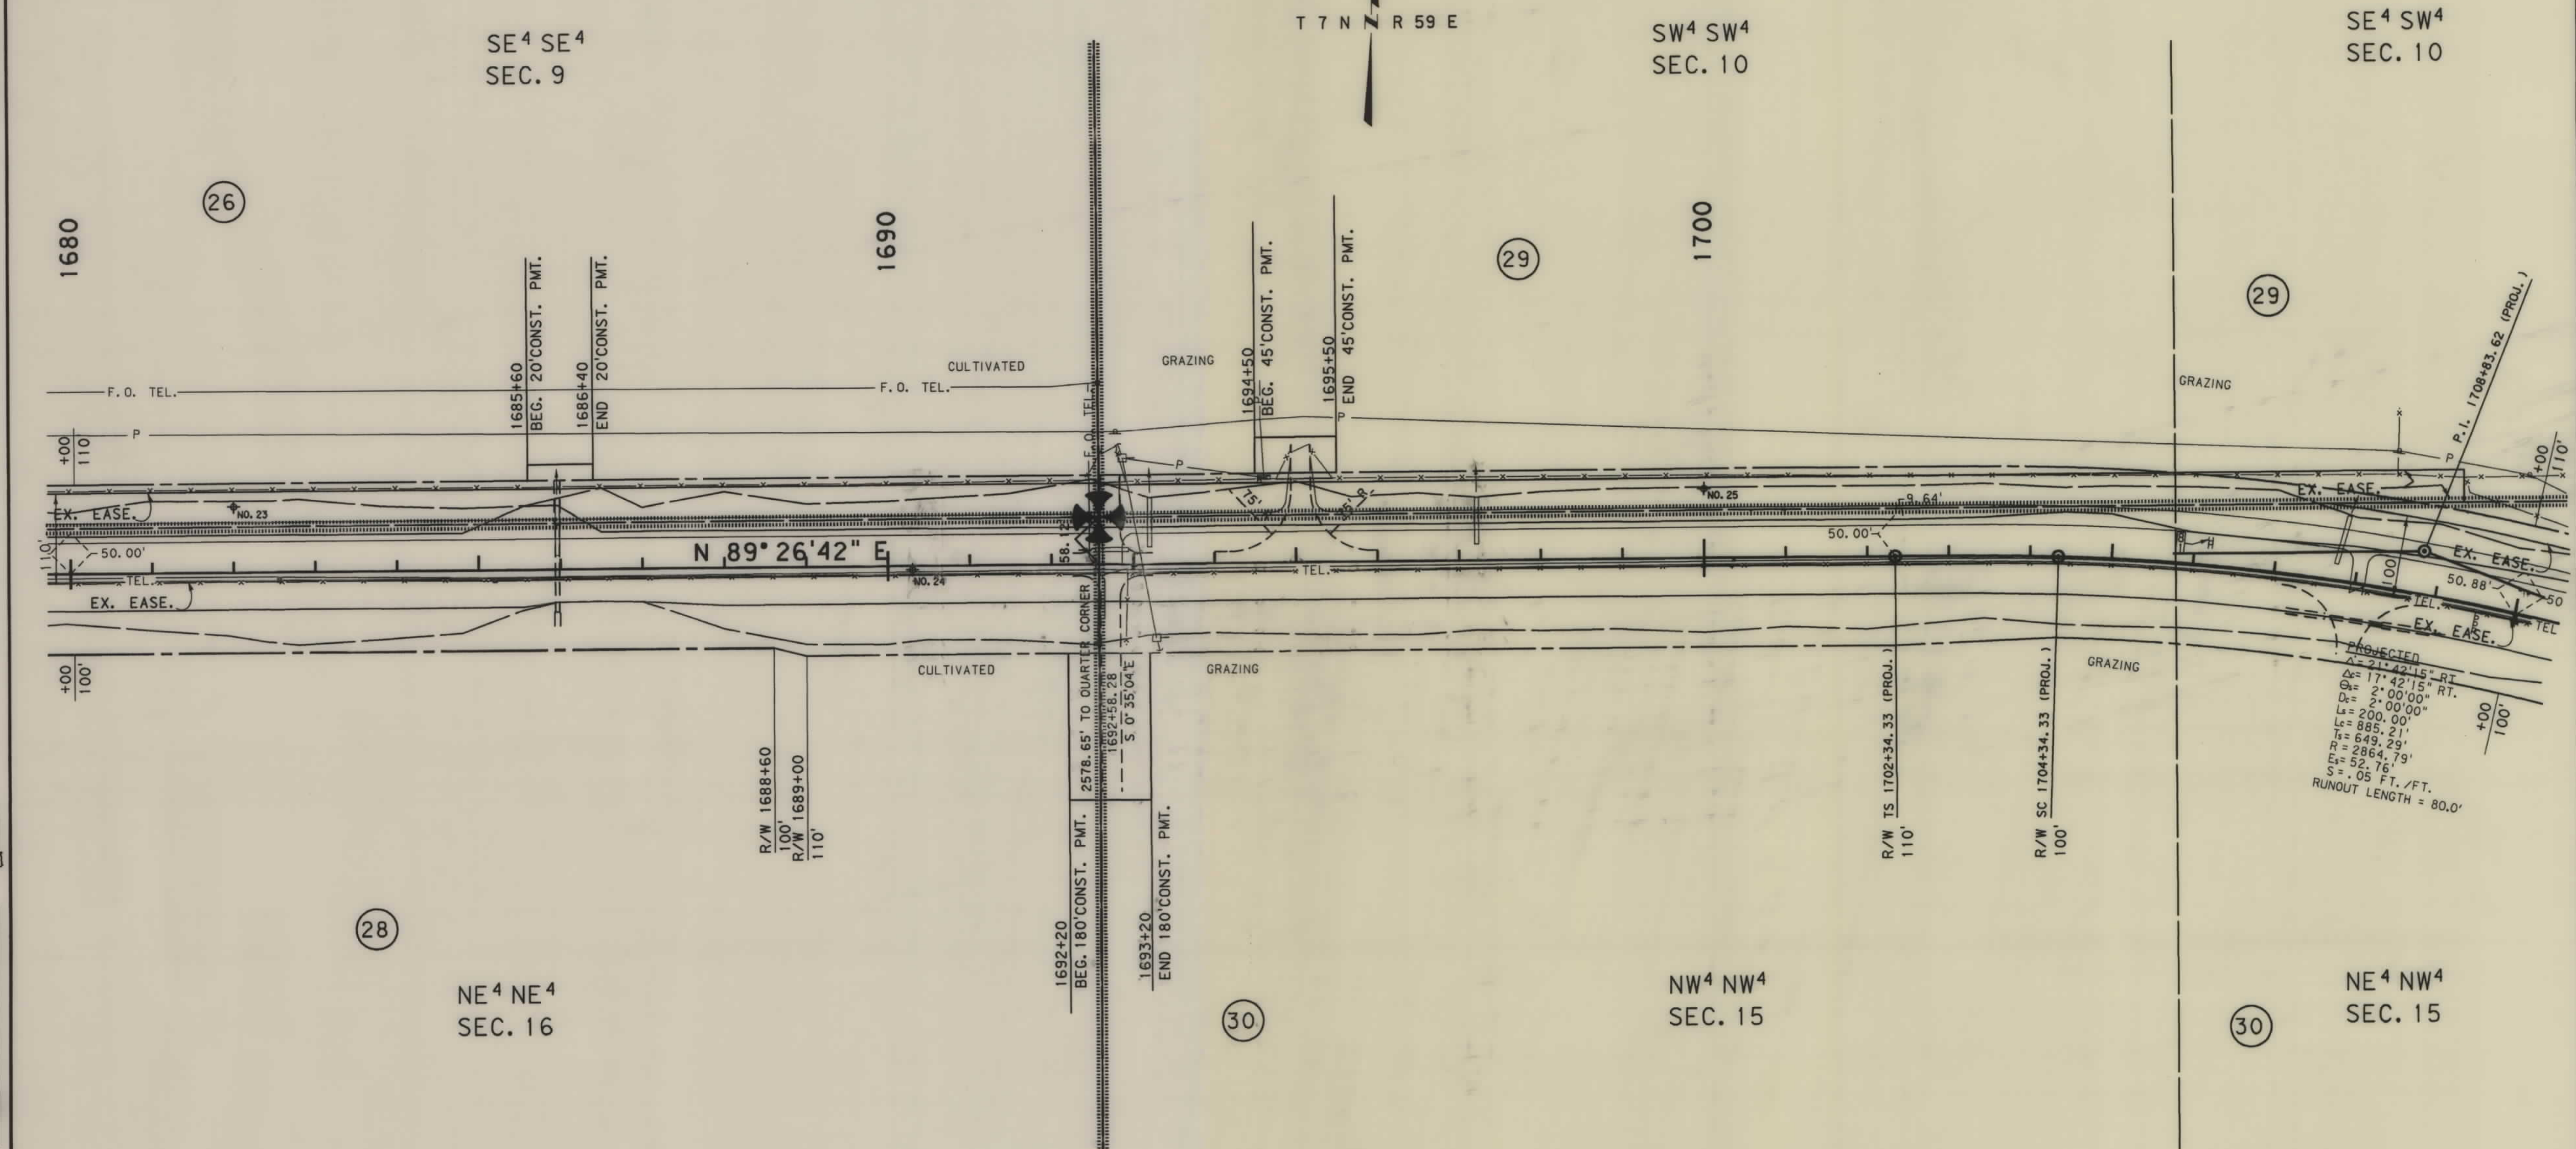

BACKSLOPE LIMITS INCLUDE ROUNDING
CONSTRUCTION LIMITS:
CUT SECTION
TOE OF FILL
DITCH BOTTOM


FHWA/DOT APPROVAL 6-25-96
MAP REVISED 8-21-96, 9-20-96,

STATE OF MONTANA
DEPARTMENT OF TRANSPORTATION
HIGHWAYS DIVISION
RIGHT OF WAY PLAN
FALLON COUNTY

SCALE:
0 50' 100' 200' 300'

[illegible]

STATE	RIGHT OF WAY ID.	SHEET NO.	TOTAL SHEETS
MONTANA	STPP 2-2(6)70	22	24
PROJECT NUMBER 1276-006			
PLEVNA - BAKER			

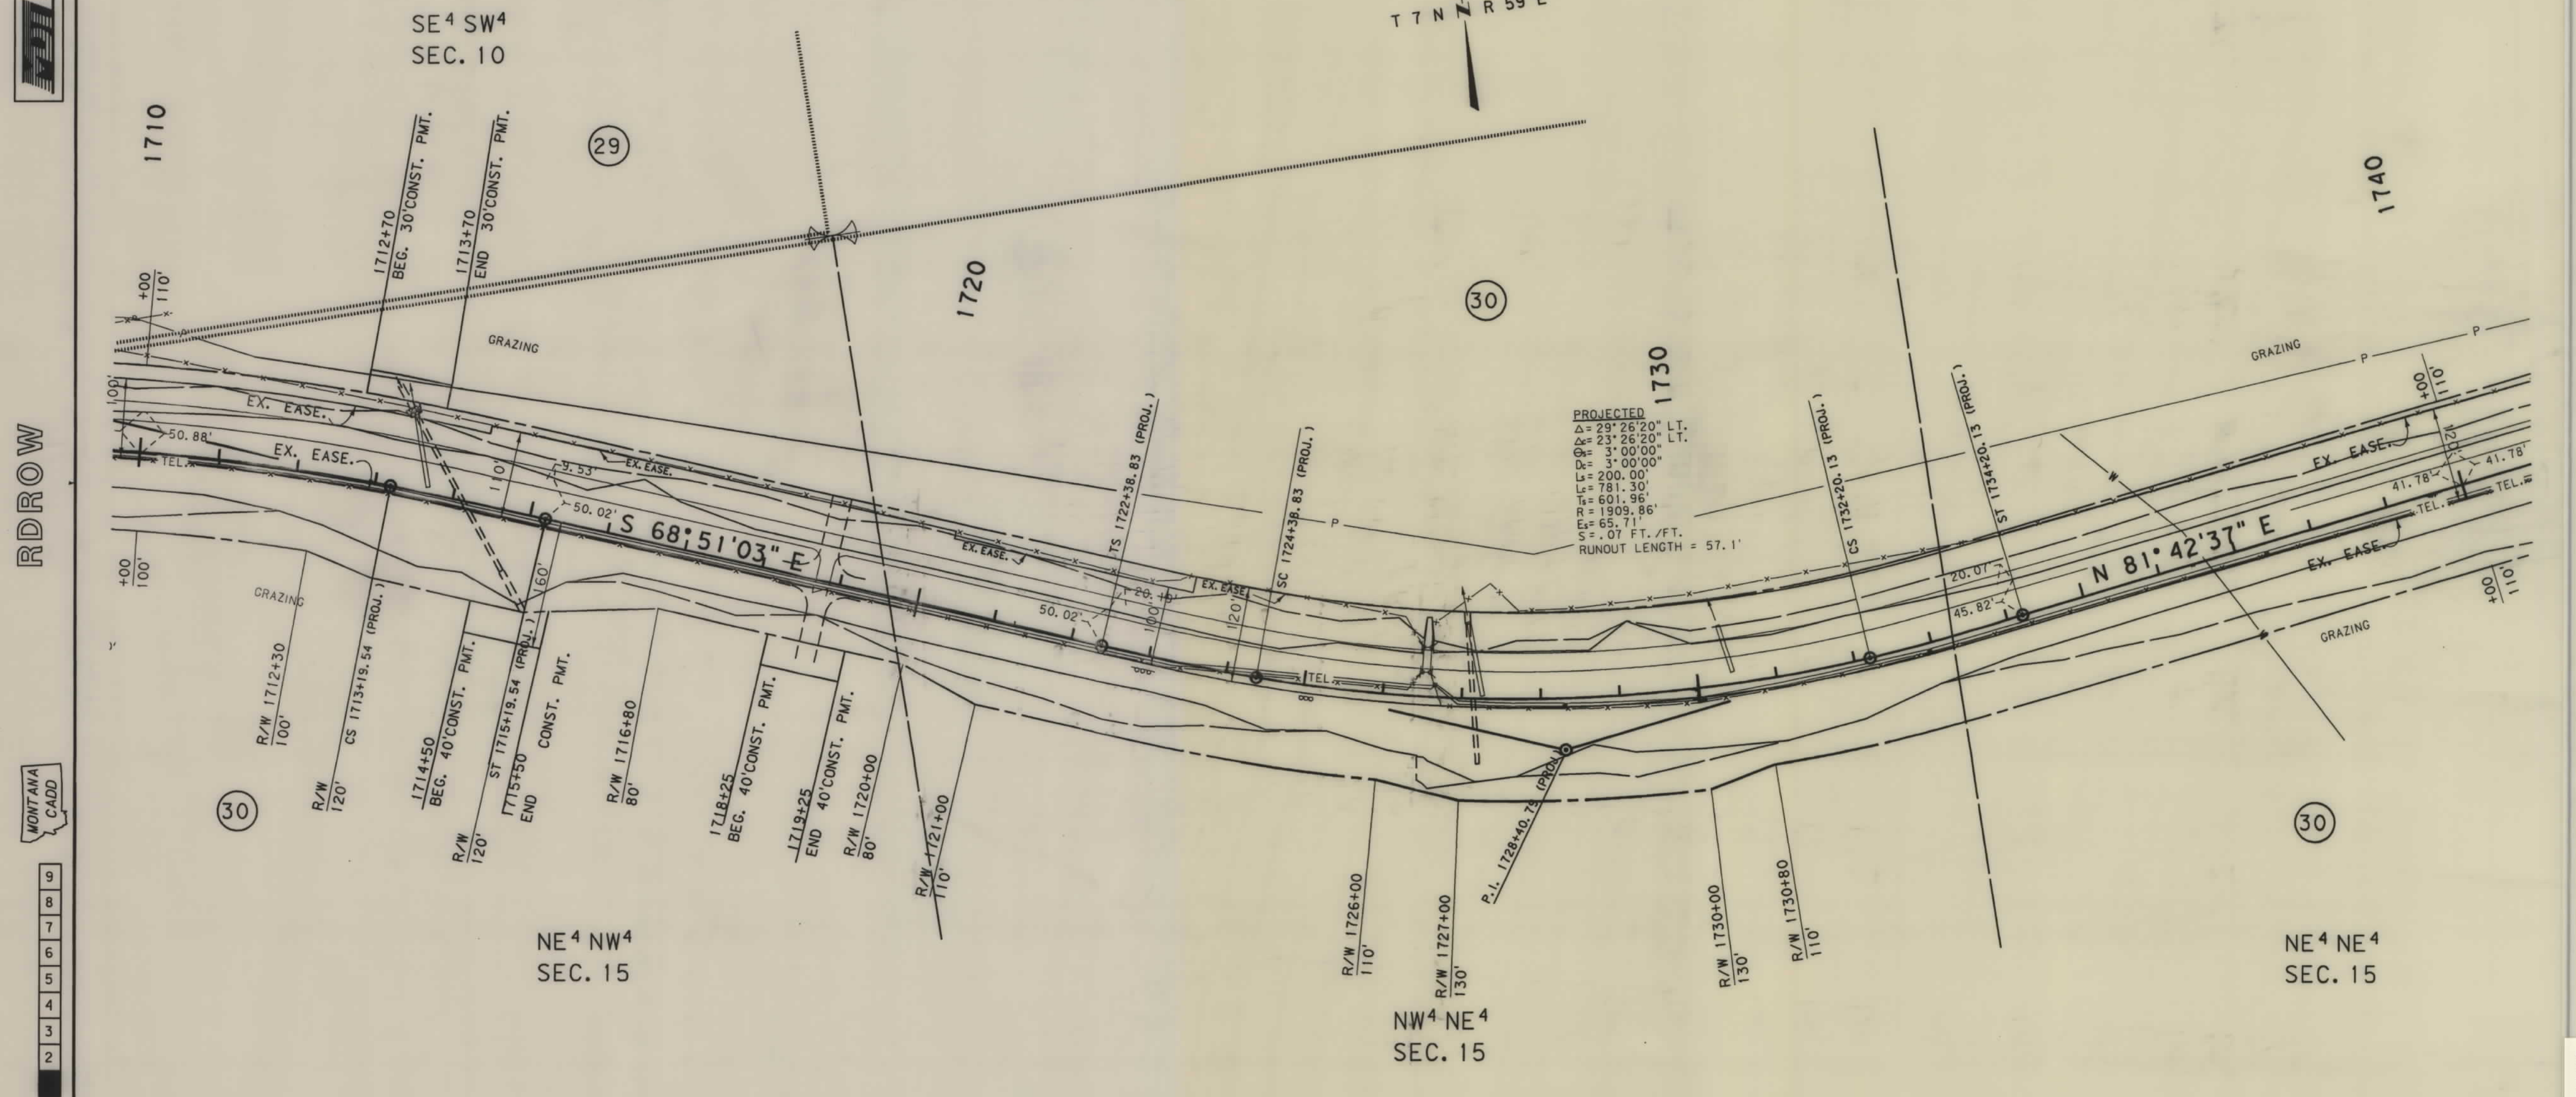

BACKSLOPE LIMITS INCLUDE ROUNDING
CONSTRUCTION LIMITS: CUT SECTION
TOE OF FILL

TOP OF CUT
DITCH BOTTOM

FWHA/DOT APPROVAL 6-26-96

MAP REVISED 9-20-96,

STATE OF MONTANA
DEPARTMENT OF TRANSPORTATION
HIGHWAYS DIVISION
RIGHT OF WAY PLAN
FALLON COUNTY


SCALE:

0 50' 100' 200' 300'

1276P3. ROW

OWNERSHIP									
PARCEL	NAME	ADDRESS	TOTAL AREA	GROSS R/W AREA	EX. EASE. AREA	NET AREA	REMAINDER		CONST. PMT. AREA
							LEFT	RIGHT	
30	FALLON COUNTY	PO BOX 846, BAKER, MT 59313		25.37 AC	12.64 AC	12.73 AC			0.51 AC
31	ALLAN & RUTH H. WANG	PO BOX 962, BAKER, MT 59313		5.10 AC	2.11 AC	2.99 AC			0.13 AC
33	DELETED								
34	ESTHER J. BREMER	PO BOX 903, BAKER, MT 59313		SEE	SHEET	NO. 24			
32	FALLON COUNTY	PO BOX 846, BAKER, MT 59313		0.63 AC	0	0.63 AC			

STATE	RIGHT OF WAY ID.	SHEET NO.	TOTAL SHEETS
MONTANA	STPP 2-2(6)70	23	24
PROJECT NUMBER 1276-006			
PLEVNA - BAKER			

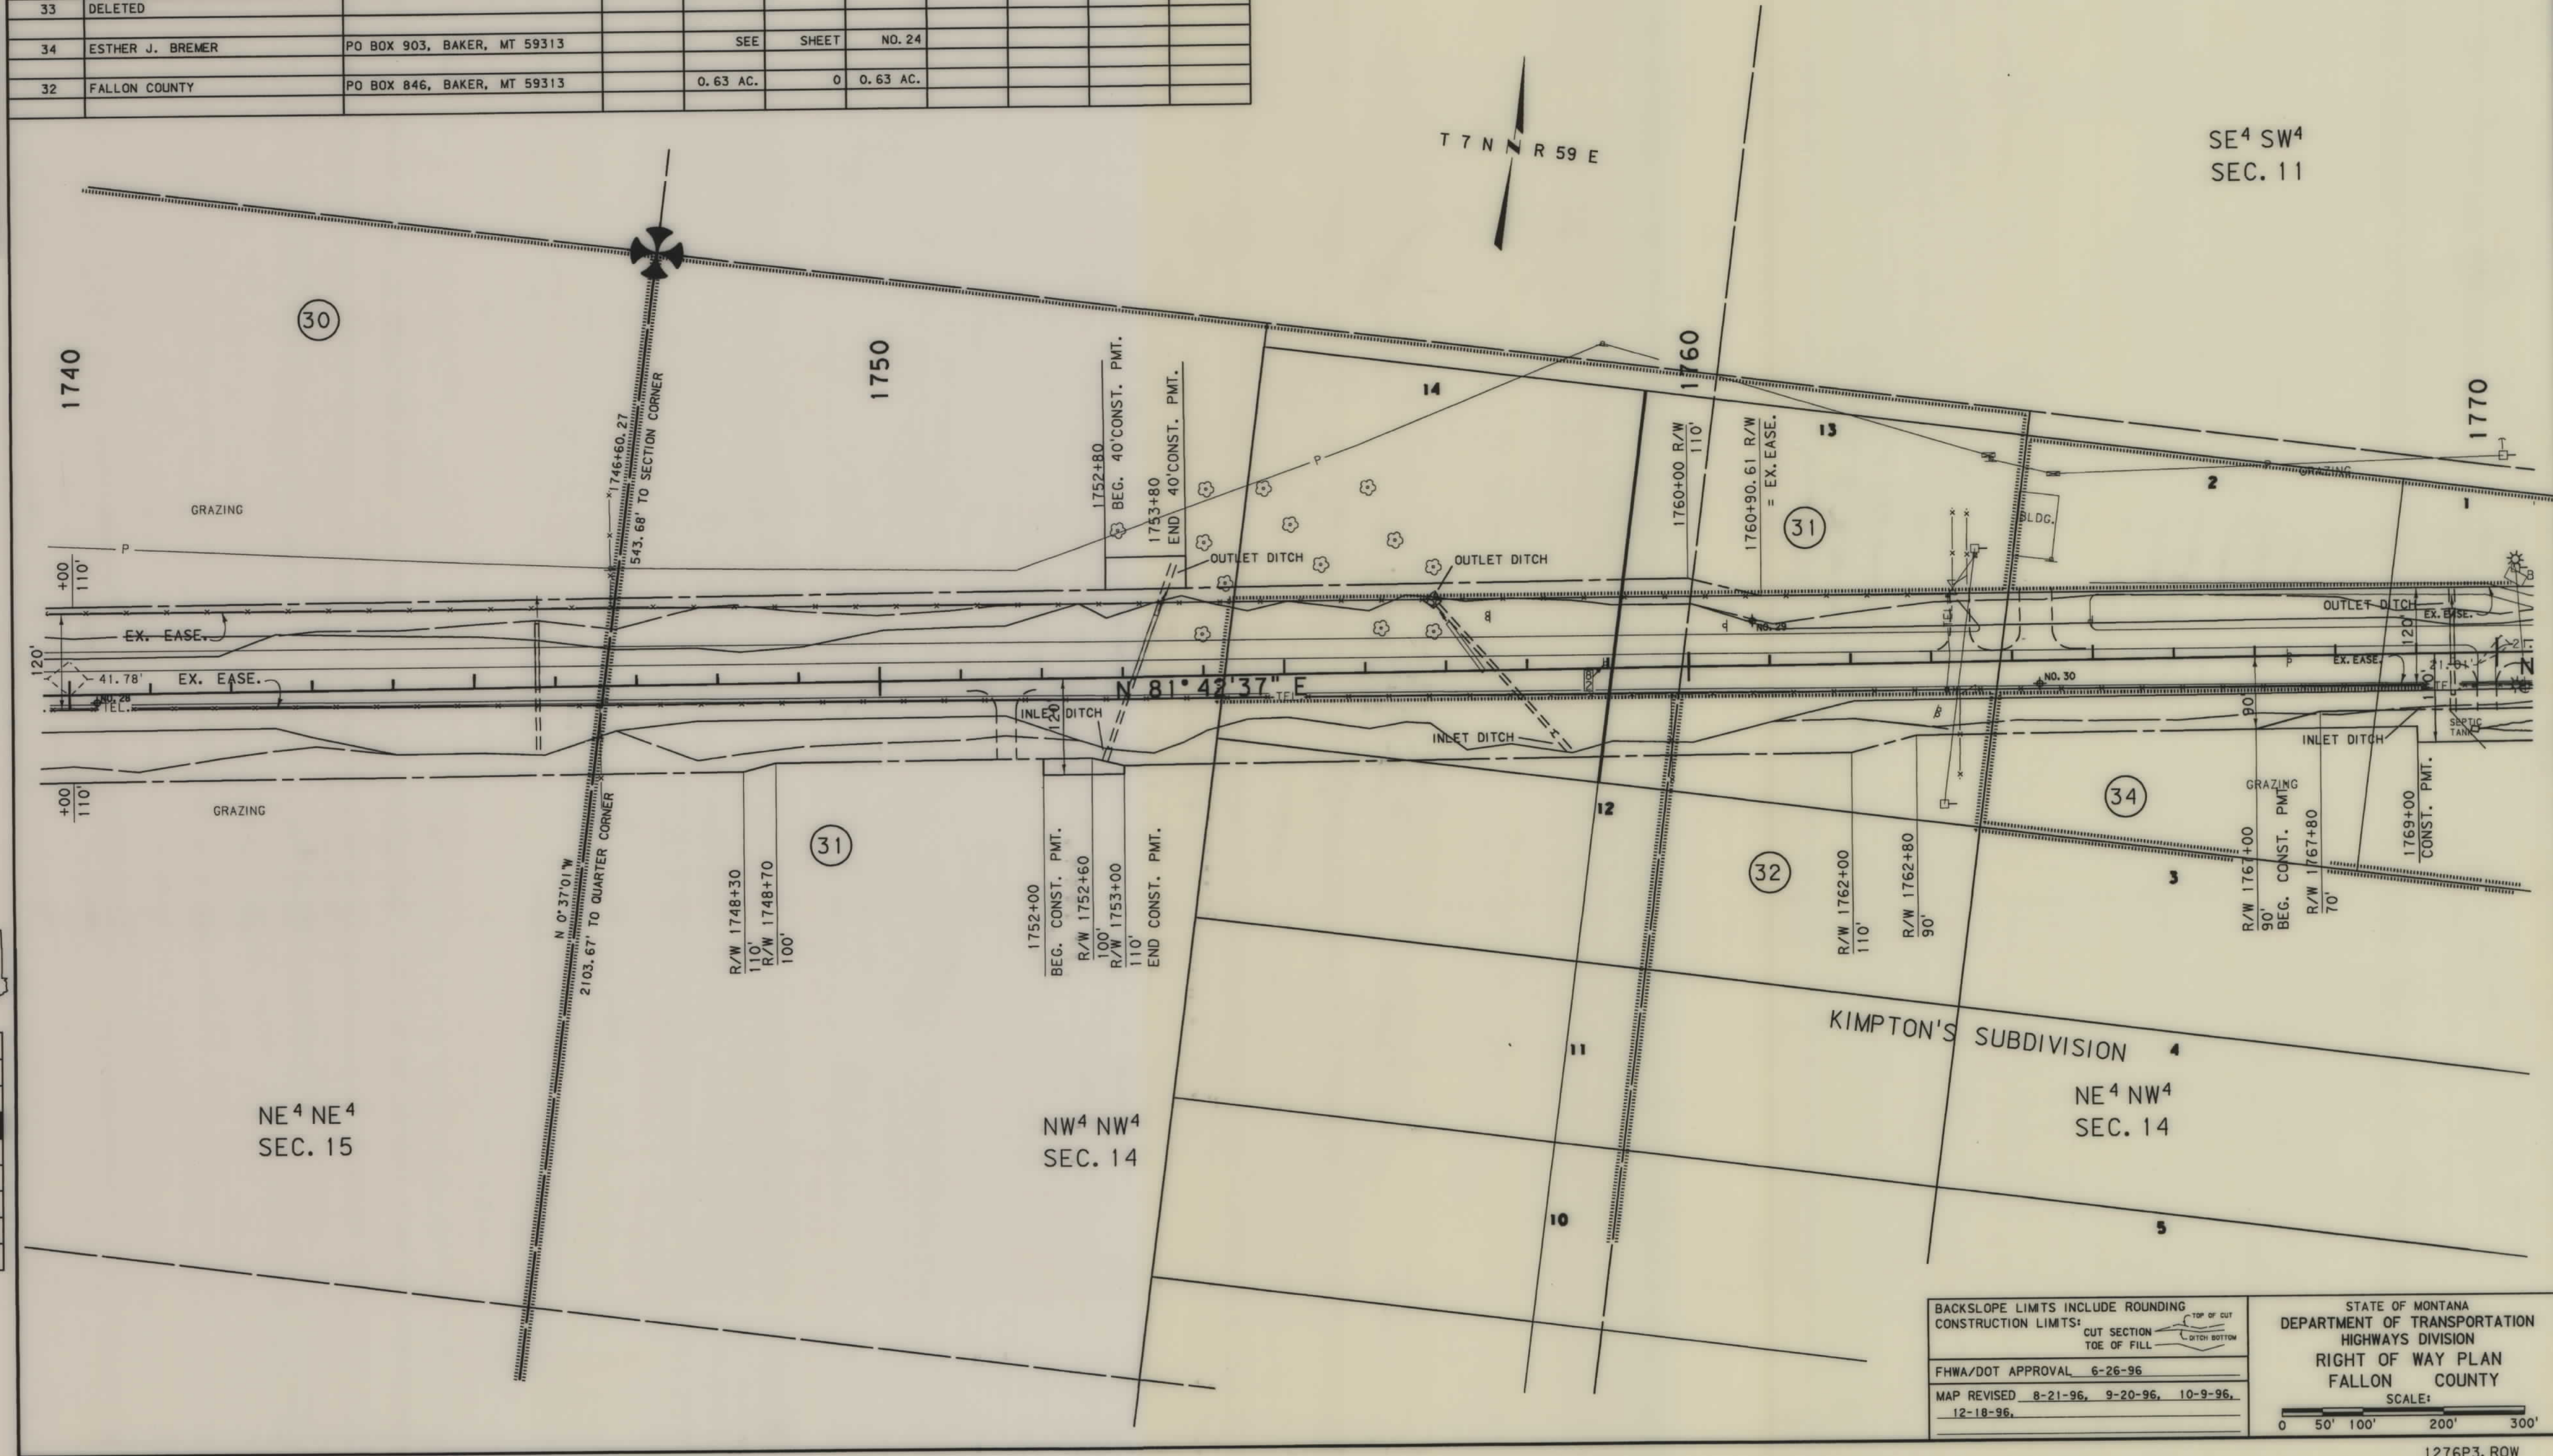

BACKSLOPE LIMITS INCLUDE ROUNDING
CONSTRUCTION LIMITS:
CUT SECTION
TOE OF FILL

STATE OF MONTANA
DEPARTMENT OF TRANSPORTATION
HIGHWAYS DIVISION
RIGHT OF WAY PLAN
FALLON COUNTY
SCALE:
0 50' 100' 200' 300'

FHWA/DOT APPROVAL 6-26-96
MAP REVISED 8-21-96, 9-20-96, 10-9-96,
12-18-96.

1276P3. ROW

E:\ASPH\1276P3.ROW.DWG, 16, 1996, 15:00:29

STPP 2-2(6)70 SHT 23 OF 24

1276P3 ROW


STATE	RIGHT OF WAY ID.	SHEET NO.	TOTAL SHEETS
MONTANA	STPP 2-2(6)70	24	24
PROJECT NUMBER 1276-006			
PLEVNA - BAKER			

OWNERSHIP									
PARCEL	NAME	ADDRESS	TOTAL AREA	GROSS R/W AREA	EX. EASE. AREA	NET AREA	REMAINDER	CONST. PMT. AREA	EASE. AREA
33	DELETED								
34	ESTHER J. BREMER	PO BOX 903, BAKER, MT 59313		0.84 AC.	0	0.84 AC.		0.43 AC.	
35	DARLENE O'LOUGHLIN, ETAL	2941 JAMES ST, BILLINGS, MT 59102		6.14 AC.	5.17 AC.	0.97 AC.		1.47 AC.	
36	BURLINGTON NORTHERN LEASING CORP			8587 SF.	0	8587 SF.		17939 SF.	
37	LELAND & JOANN ERICKSON	PO BOX 567, BAKER, MT 59313		1566 SF.	0	1566 SF.		1246 SF.	
38	WANG FEEDS, INC. C/P BROWN'S CUSTOM	FEEDS BAKER, MT 59313		.31 AC.	0	.31 AC.		0.25 AC.	
39	WANG FEEDS, INC., A MT. CORP.	BAKER, MT 59313						5877 SF.	
42	C. M. BURNS	PO BOX 890, BAKER, MT 59313						4046 SF.	
43	MICHAEL R. GRIFFITH, ETAL	DRAWER W, BAKER MT 59313						750 SF.	
45	WILLIAM E. & SANDRA ZUPANIK	PO BOX 1178, BAKER, MT 59313						750 SF.	


NOTE: THERE IS AN AREA OF CONFLICT PER C.O.S. 22246 AND AM. PLAT OF SNELL SUBDIVISION ON PARCELS 37, 38 & 39.



RDRW

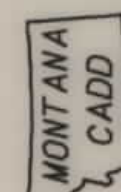

9
8
7
6
4
3
2
1

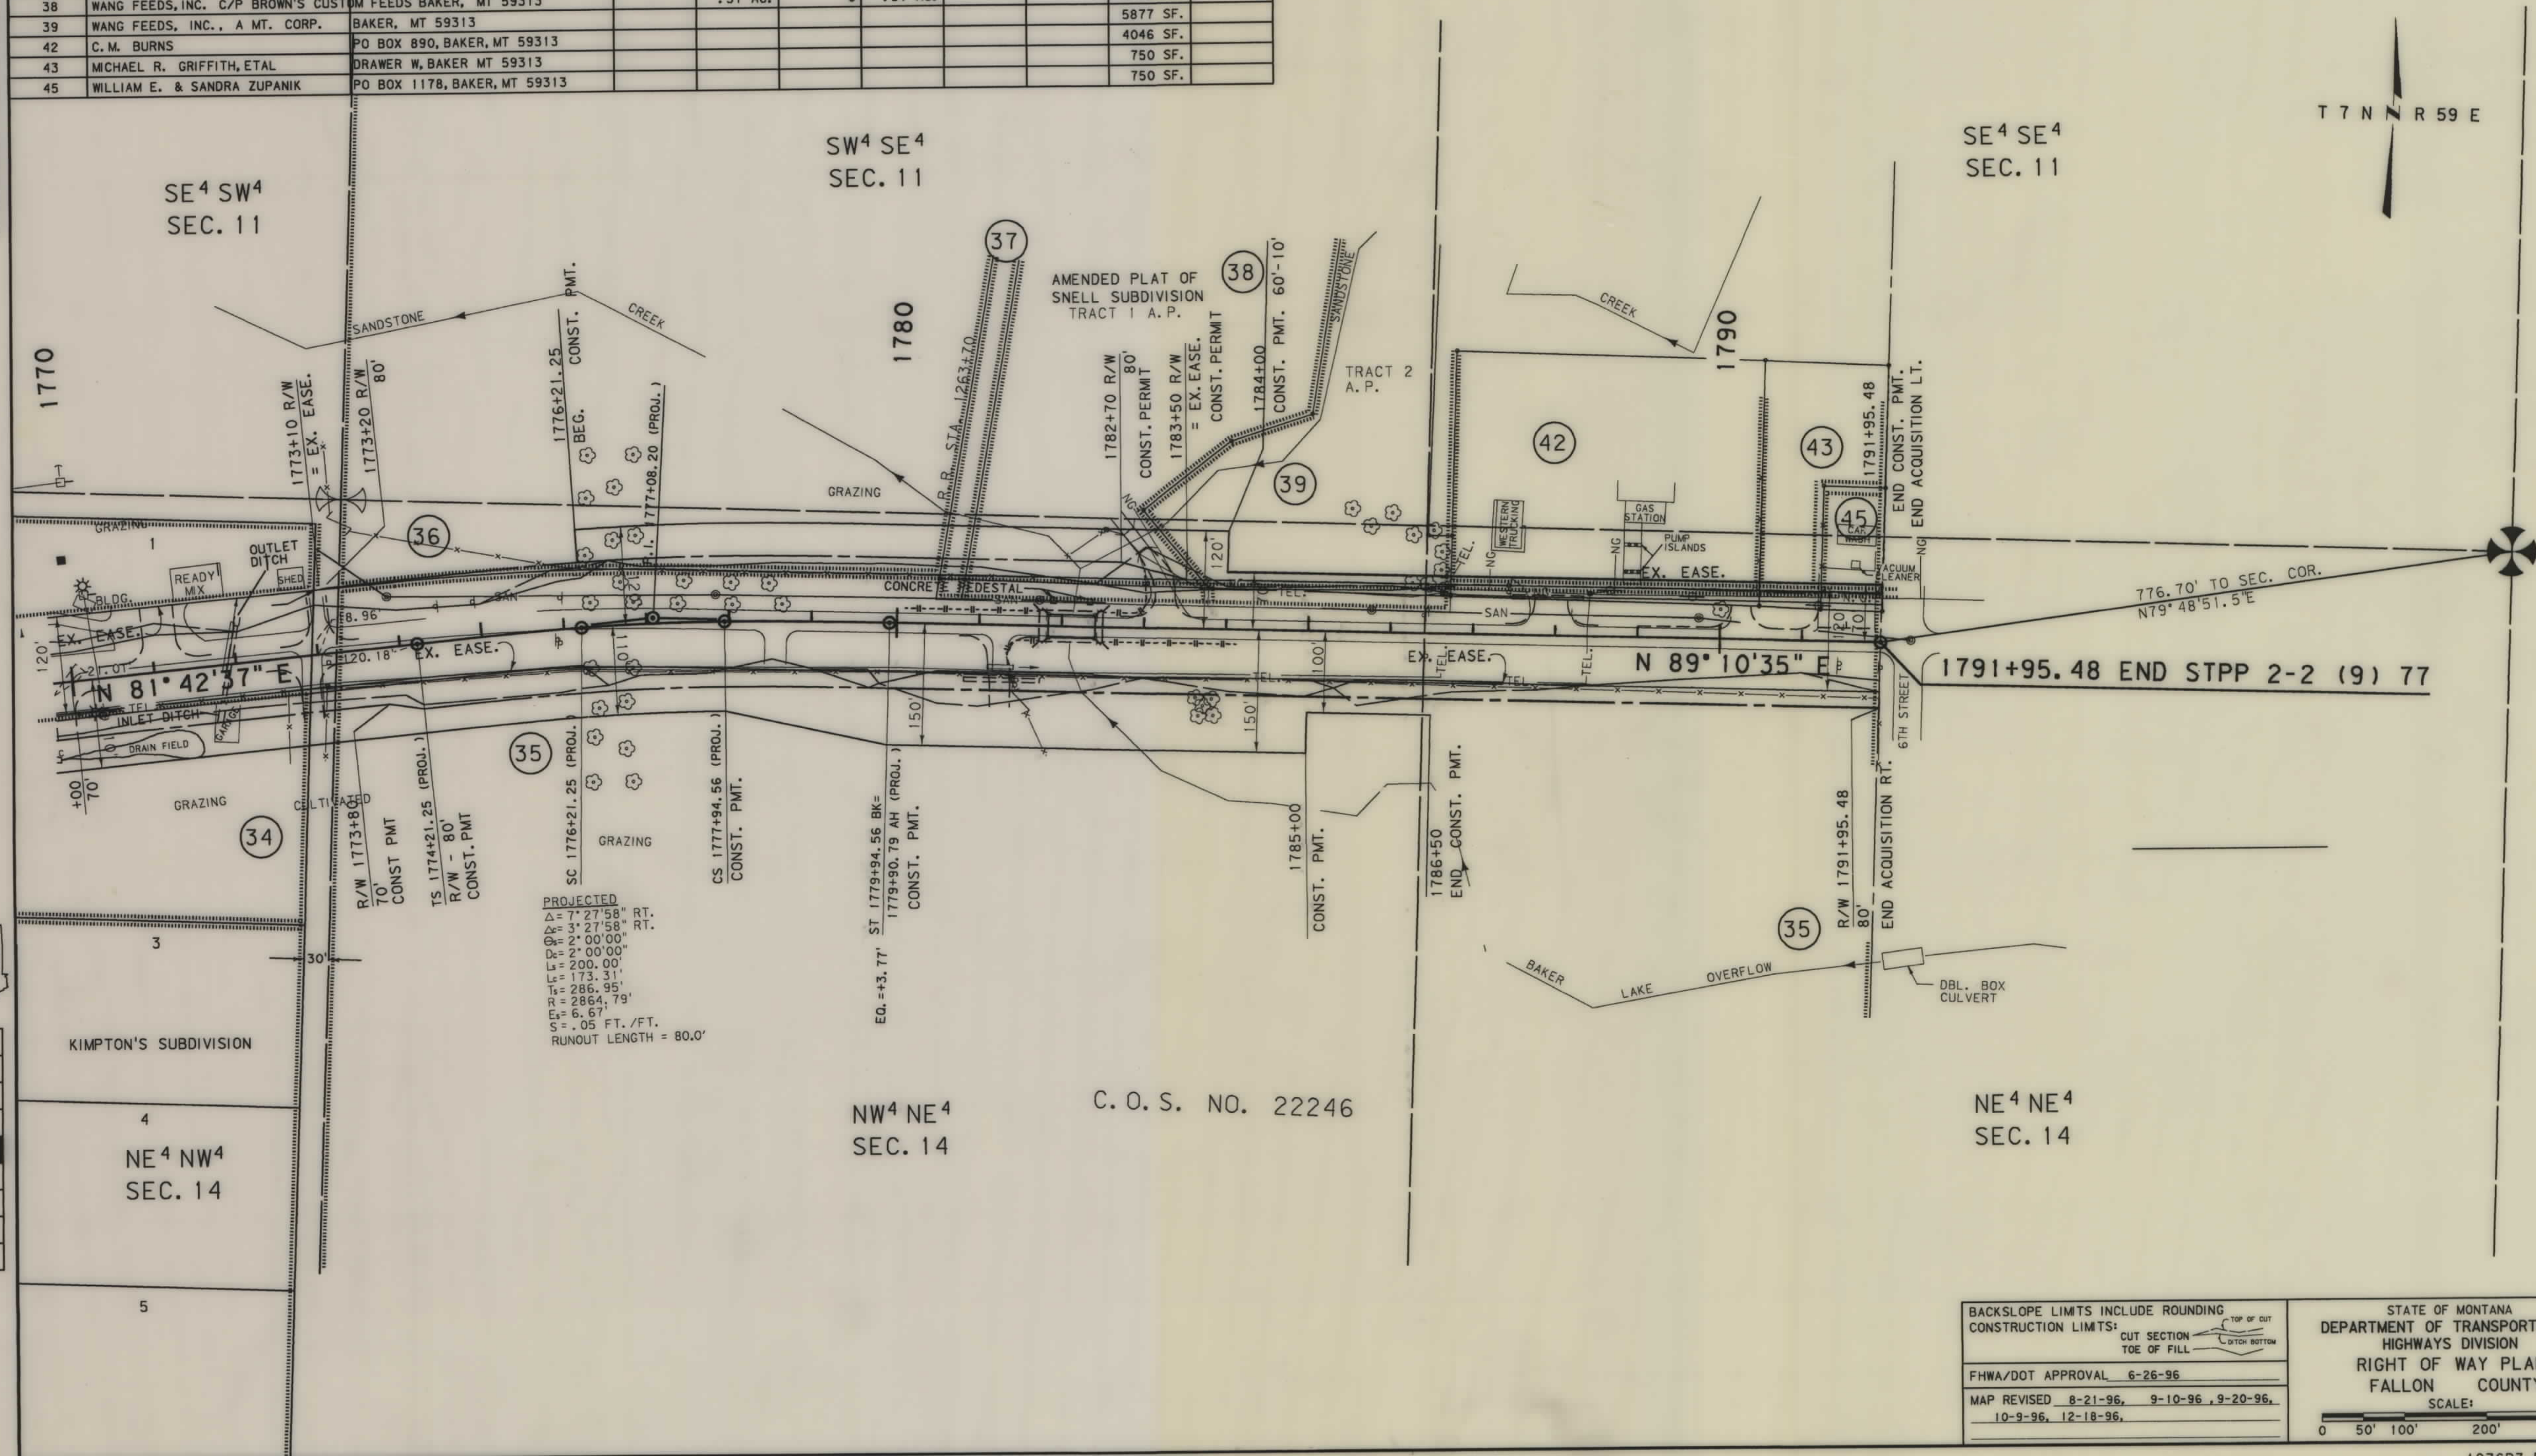

BACKSLOPE LIMITS INCLUDE ROUNDING	TOP OF CUT
CONSTRUCTION LIMITS:	CUT SECTION
	TOE OF FILL
FHWA/DOH APPROVAL	6-26-96
MAP REVISED	8-21-96, 9-10-96, 9-20-96, 10-9-96, 12-18-96

STATE OF MONTANA
DEPARTMENT OF TRANSPORTATION
HIGHWAYS DIVISION
RIGHT OF WAY PLAN
FALLON COUNTY
SCALE:
0 50' 100' 200' 300'