


PLANS
NOT
TO
SCALE

MONTANA DEPARTMENT OF TRANSPORTATION

RDROW

DATE: 11 AUG 94
MONTANA CADD
3 6 9
2 5 8
4 7

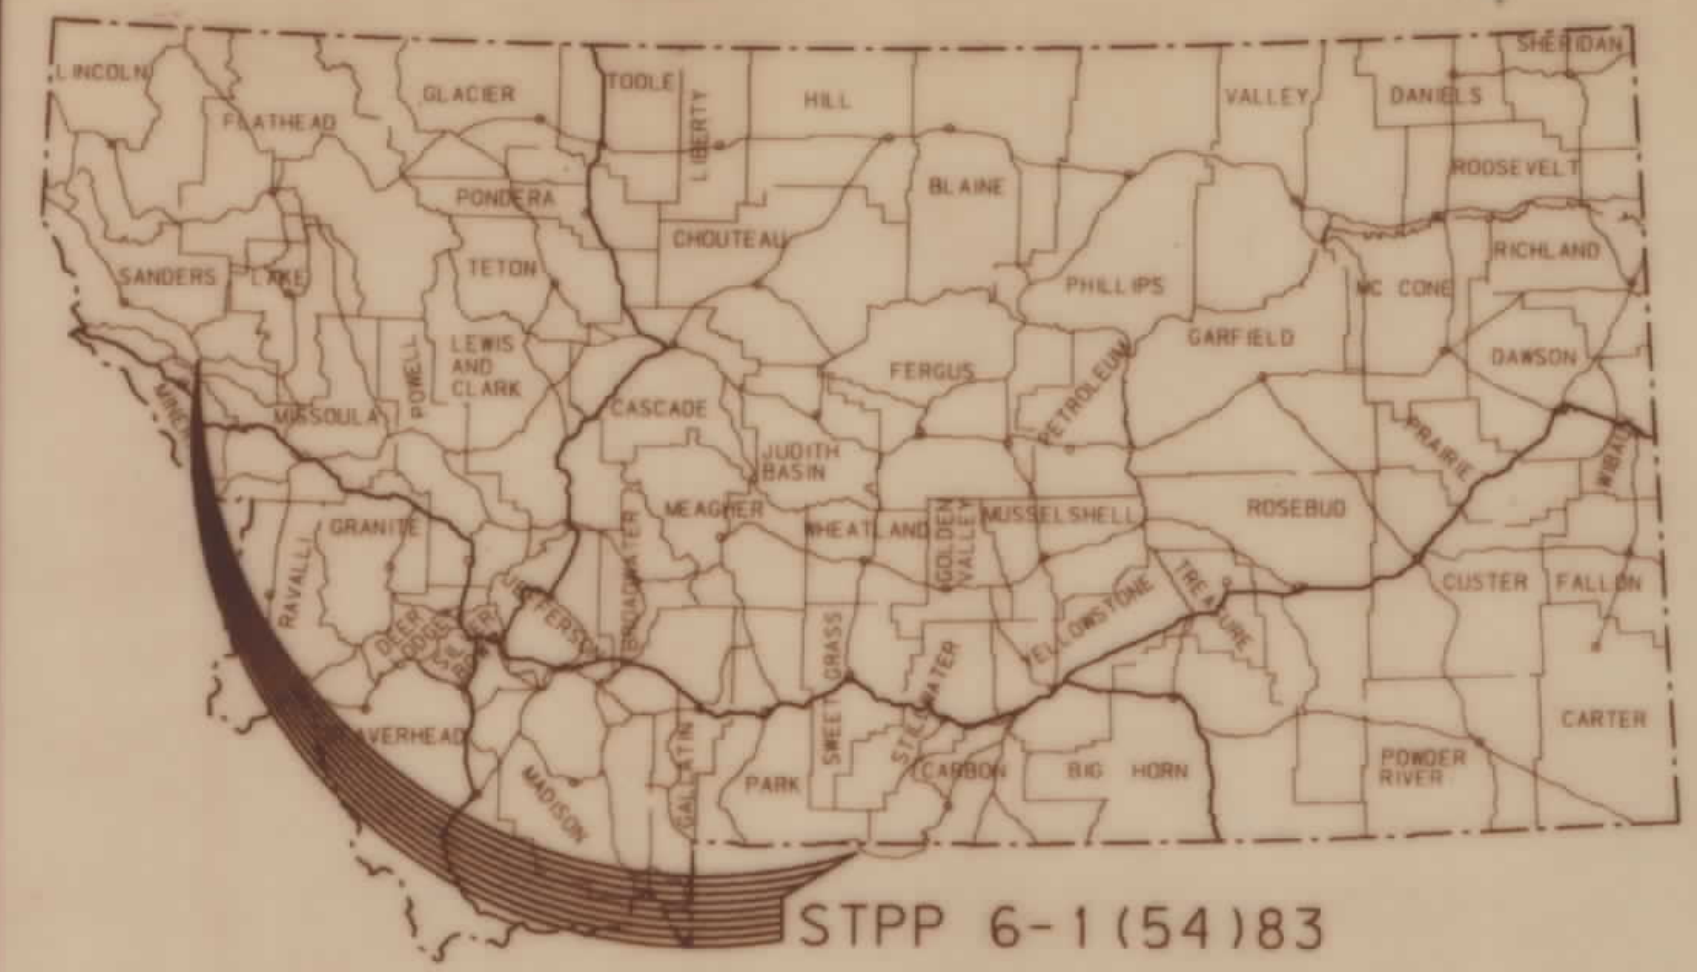

STPP 6-1(54)83

CONVENTIONAL SIGNS

- PROPOSED RIGHT OF WAY LINE
- EXISTING RIGHT OF WAY LINE
- RAILROAD RIGHT OF WAY LINE
- CENTERLINE (C) OR PROJECTED LINE
- STK'D CENTERLINE
- SECTION LINE
- OWNERSHIP BOUNDARY
- FULL ACCESS CONTROL
- LIMITED ACCESS CONTROL
- EXISTING ACCESS CONTROL
- PRESENT TRAVELED WAY (P.T.W.)
- FENCE LINE
- EXISTING GUARDRAIL
- PROPOSED GUARDRAIL
- GATE IN FENCE
- CATTLE GUARD: EXIST. - PROPOSED
- SECTION CORNER
- 1/4 SECTION CORNER
- CLOSING CORNER
- MEANDER CORNER
- CENTER OF SECTION
- RIGHT OF WAY MONUMENT
- PROPERTY CORNER PIN
- POWER POLE IN PLACE
- TELEPHONE POLE IN PLACE
- TELEGRAPH POLE IN PLACE
- LIGHT POLE
- PROPOSED CULVERT
- EXISTING CULVERT
- OUTLET DITCH
- INLET DITCH
- EXISTING DITCH
- CHANNEL CHANGES
- DITCH BLOCK
- RIPRAP
- BRIDGES
- RAILROADS
- PARCEL NUMBERS
- APPROACH: EXIST. - PROPOSED

ASSOCIATED PROJECT
ID.
F 6-1(36)83 P.E.

RELATED PROJECTS
F223C F 6-1(12)
F223D S 216(6)
FHP 223A FHP 9-1(4)


FHWA/DOT APPROVAL 10-25-94
MAP REVISED 2-14-95

STATE OF MONTANA
DEPARTMENT OF TRANSPORTATION
HIGHWAYS DIVISION
RIGHT OF WAY PLAN OF
FEDERAL AID PROJECT STPP 6-1(54)83
PARADISE - EAST (WEST SECTION)
SANDERS COUNTY

STATE	RIGHT OF WAY ID.	SHEET NO.	TOTAL SHEETS
MONTANA	STPP 6-1(54)83	1	8
PROJECT NUMBER 1011-054			
PARADISE - EAST (WEST SECTION)			

A LIMITED ACCESS FACILITY
SEE SHEET 2 FOR LIMITED
ACCESS RESOLUTION

3.2 MILES

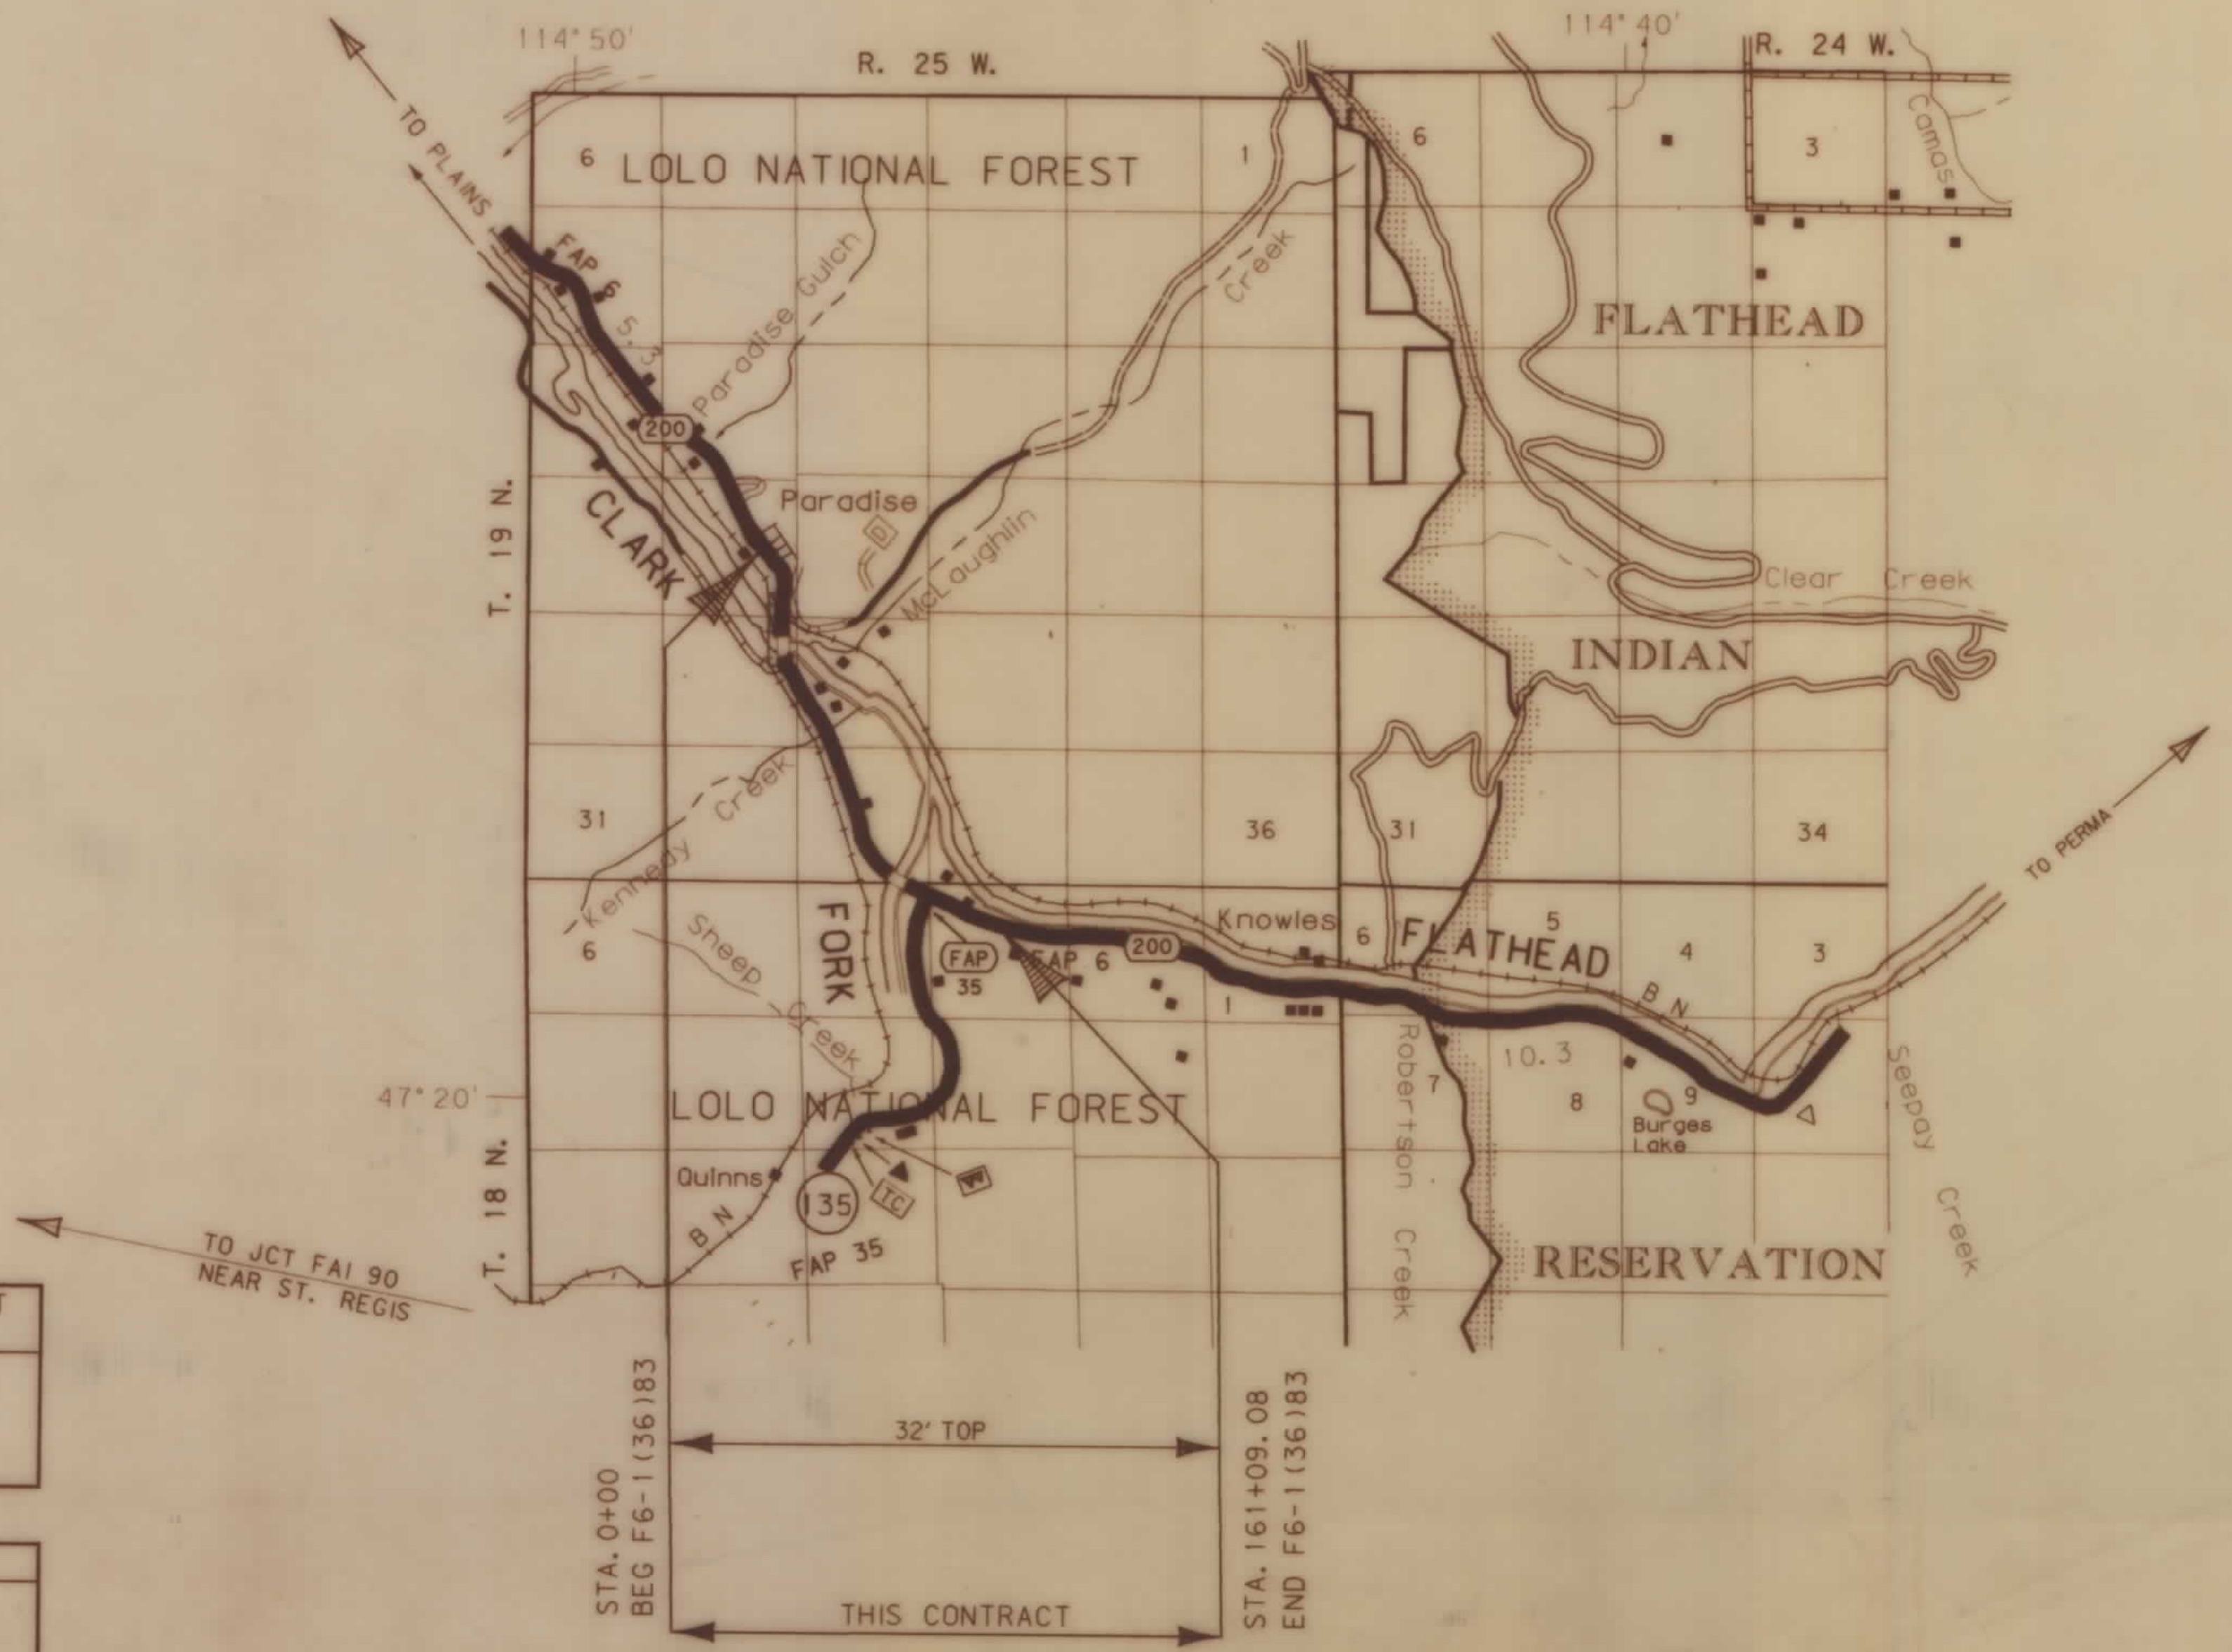

STATE	RIGHT OF WAY ID.	SHEET NO.	TOTAL SHEETS
MONTANA	STPP 6-1(54)83	2	8
PROJECT NUMBER 1011-054			
PARADISE - EAST (WEST SECTION)			

SUMMARY TABLE FOR POINT NUMBERS AT R/W BREAKS				
POINT NO.	STATION	OFFSET		E COORDINATE
*	R/W = EX R/W	40'	LT	
	6+93.35	40'	LT	
	8+93.35	80'	LT	
*	12+50	80'	LT	
	R/W = PROP COR		LT	
	14+30.32	112.28'	LT	
	26+31.97	100'	LT	
	30+30.46	100'	LT	
	32+30.46	80'	LT	
	62+00	80'	LT	
*	62+00	R/W = EX EASE	LT	
*	64+00	EX EASE = R/W	LT	
	64+00	100'	LT	
	78+20	100'	LT	
	79+00	80'	LT	
	109+13.26	80'	LT	
	111+13.26	100'	LT	
*	115+00	R/W = R. R. R/W	RT	
	115+00	80'	RT	
	121+48.66	100'	LT	
	123+48.66	90'	LT	
	139+50	80'	RT	
*	R/W = EX R/W		RT	
*	EX R/W = R/W	80'	RT	
	147+00	80'	RT	
	148+00	90'	LT	
	148+40	80'	LT	
	148+70	120'	RT	
	150+20	80'	RT	
	165+00	80'	LT	
	166+50	110'	LT	
	174+93.79	110'	LT	
	174+93.79	R/W = EX EASE	LT	END R/W ACQUISITION
	174+93.79	80'	RT	
*	174+93.79	R/W = EX EASE	RT	END R/W ACQUISITION

* R/W BREAK AT UNTIED LINE

LIMITED ACCESS RESOLUTION

THAT THERE SHALL BE NO DIRECT ACCESS TO, FROM OR ACROSS SAID HIGHWAY FACILITY BEGINNING AT STA. 0+00 ON THE LEFT AND AT STA. 0+00 ON THE RIGHT AND ENDING AT STA. ON THE LEFT AND AT STA. ON THE RIGHT EXCEPT AS FOLLOWS:

1. PUBLIC ROAD APPROACHES

A. ON THE RIGHT OR WESTSOUTHERLY SIDE FROM STA. 0+00 TO STA. , NO MORE THAN PUBLIC APPROACHES.

B. ON THE LEFT OR EASTNORTERLY SIDE FROM STA. 0+00 TO STA. , NO MORE THAN PUBLIC APPROACHES.

PUBLIC APPROACHES UP TO THESE LIMITS MAY BE CONSTRUCTED NOW OR IN THE FUTURE. THOSE APPROACHES ADDED AT A LATER DATE WILL REQUIRE THE APPROVAL OF THE LOCAL PLANNING AGENCY HAVING JURISDICTION OVER THE AREA, THE BOARD OF COUNTY COMMISSIONERS, AND THE DEPARTMENT OF HIGHWAYS.

2. PRIVATE ROAD APPROACHES (MOVABLE)

A. FOR THE LOCATION LIMITS OF MOVABLE APPROACHES, SEE INDIVIDUAL PLAN SHEETS.

B. MOVABLE HIGHWAY APPROACHES MAY BE RELOCATED BETWEEN THE SPECIFIED HIGHWAY SURVEY STATIONS BY THE GRANTORS(S) OR SUCCESSOR(S) IN INTEREST AFTER INITIAL CONSTRUCTION. BEFORE RECONSTRUCTION, A ROAD APPROACH PERMIT SHALL BE OBTAINED FROM THE MDOH DISTRICT OFFICE.

3. PRIVATE ROAD APPROACHES (JOINT-USE)

A. FOR LOCATION OF JOINT-USE APPROACHES, SEE INDIVIDUAL PLAN SHEETS.

B. JOINT-USE APPROACHES MAY NOT BE RELOCATED AFTER INITIAL CONSTRUCTION UNLESS THE OWNERS OF ALL PROPERTIES SERVED BY THE JOINT-USE APPROACH AT THE TIME OF THE PROPOSED CHANGE AGREE, IN WRITING, TO IT'S RELOCATION.

C. BEFORE RECONSTRUCTION, A ROAD APPROACH PERMIT COVERING THE JOINT-USE APPROACH PROPOSED LOCATION MUST BE OBTAINED FROM THE MDOH DISTRICT OFFICE. THE APPLICATION FOR THE PERMIT MUST BE SIGNED BY ALL PROPERTY OWNERS SERVED BY THE APPROACH.

PRIVATE ACCESS RIGHTS WILL BE ACQUIRED BY PURCHASE. NO ADDITIONAL PRIVATE APPROACHES WILL BE ALLOWED AFTER THE PURCHASE OF ACCESS RIGHTS, EXCEPT FOR FARM FIELD APPROACHES AS PROVIDED IN "4" BELOW.

4. FIELD ROAD APPROACHES

PRIVATE FIELD APPROACHES MAY BE ALLOWED FOR ACCESS TO FARM FIELDS. THE AGREEMENT ALLOWING SUCH APPROACHES MUST LIMIT THE USE SERVED TO THE FARM FIELD ACCESS. FARM FIELD APPROACHES WILL BE ALLOWED BY REVOKABLE PERMITS ISSUED BY THE DEPARTMENT OF HIGHWAYS.

OWNERSHIP INDEX


PARCEL NO.	OWNERSHIP	SHEET NO.
1	STEN V. MALMBERG, C/D	3
	CORI NICKERSON	
2	BURLINGTON NORTHERN RAILROAD	3-6
3	ELIZABETH MEYER	3
4	DELETED	3
5	DELETED	3
6	LARRY L. & RUBY C. MEETER	3
7	ROBERT M. & CHARLEEN RAE BOREN	3
8	ROBERT AND VIRGINIA FRENCH	3
9	PARADISE CHURCH OF GOD	3
10	DELETED	3
11	ERNEST J. JOHNSON, ETAL	3
12	DEPARTMENT OF STATE LANDS	3
13	NORMAN E. AND MARY LOU HERMES	3 - 5
14	PARADISE VALLEY INC. A MT. CORP.	5 - 8
15	DEPARTMANT OF STATE LANDS	7
16	ROBERT R. AND BESS VAN DERHOFF	8
17	ROBERT R. AND BESS VAN DERHOFF	8
18	THEODORE C. SEAMAN	8
19	NOLAN FRED & TREVA E. GAUL	7 - 8
20	BOBBY P. MAYES	8
21	ROY L. AND ANN S. NANCE, C/D	8
	RICHARD H. & LONNA G. BARNARD	
22	DALE L. SCHMOYER	8
2E	BURLINGTON NORTHERN RAILROAD	5

CONSTRUCTION LIMITS:	CUT SECTION TOE OF FILL	TOP OF CUT BOTTOM
FHWA/DOT APPROVAL 10-25-94		
MAP REVISED	2-14-95	3-7-95 4-18-95
	6-28-95	8-23-95 2-14-96 4-10-96

STATE OF MONTANA
DEPARTMENT OF TRANSPORTATION
HIGHWAYS DIVISION
RIGHT OF WAY PLAN
SANDERS COUNTY



RDROW

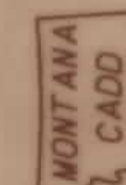


9
8
7
6
5
4
3
2

OWNERSHIP										ROAD APPROACHES									
PARCEL	NAME	ADDRESS	TOTAL AREA	GROSS R/W AREA	EX. EASE. AREA	NET AREA	REMAINDER		CONST. PMT. AREA	EASE. AREA	PARCELS SERVED	NO. OF APP.	SIDE	MOVABLE (1)		JOINT-USE (2)		SIDE	STATION
							LEFT	RIGHT						LIMITS	FIXED LOCATION				
														FROM STA.	TO STA.	STATION			
1	STEN V. MALMBURG,		2.68 AC	2.68 AC	1.45 AC	1.23 AC													
	C/D CORI NICKERSON																		
3	ELIZABETH MEYER		ACCESS	CONTROL						1000 SF									
4	DELETED																		
5	DELETED																		
6	LARRY L. & RUBY C. MEETER		ACCESS	CONTROL	ACQ.	ONLY													
7	ROBERT M. & CHARLEEN RAE BOREN		ACCESS	CONTROL	ACQ.	ONLY													
8	ROBERT & VIRGINIA DEAN FRENCH		ACCESS	CONTROL	ACQ.	ONLY													
9	PARADISE CHURCH OF GOD		5.00 AC	0.03 AC	-0-	0.03 AC		4.97 AC											
10	DELETED																		

Ⓜ - STATE OF MONTANA
UNDER THE JURISDICTION OF THE MONTANA
DEPARTMENT OF TRANSPORTATION

- (1) MOVABLE ROAD APPROACHES MAY BE RELOCATED BETWEEN THE SPECIFIED STATIONS AFTER THE INITIAL RECONSTRUCTION. A PERMIT MUST BE OBTAINED FROM THE MDT OFFICE IN MISSOULA.
- (2) JOINT-USE ROAD APPROACH RELOCATIONS "RESTRICTED". (SEE LIMITED ACCESS RESOLUTION, SHEET NO. 2.)

STATE	RIGHT OF WAY ID.	SHEET NO.	TOTAL SHEET
MONTANA	STPP 6-1(54)83	3	8
PROJECT NUMBER 1011-054			
PARADISE - EAST (WEST SECTION)			

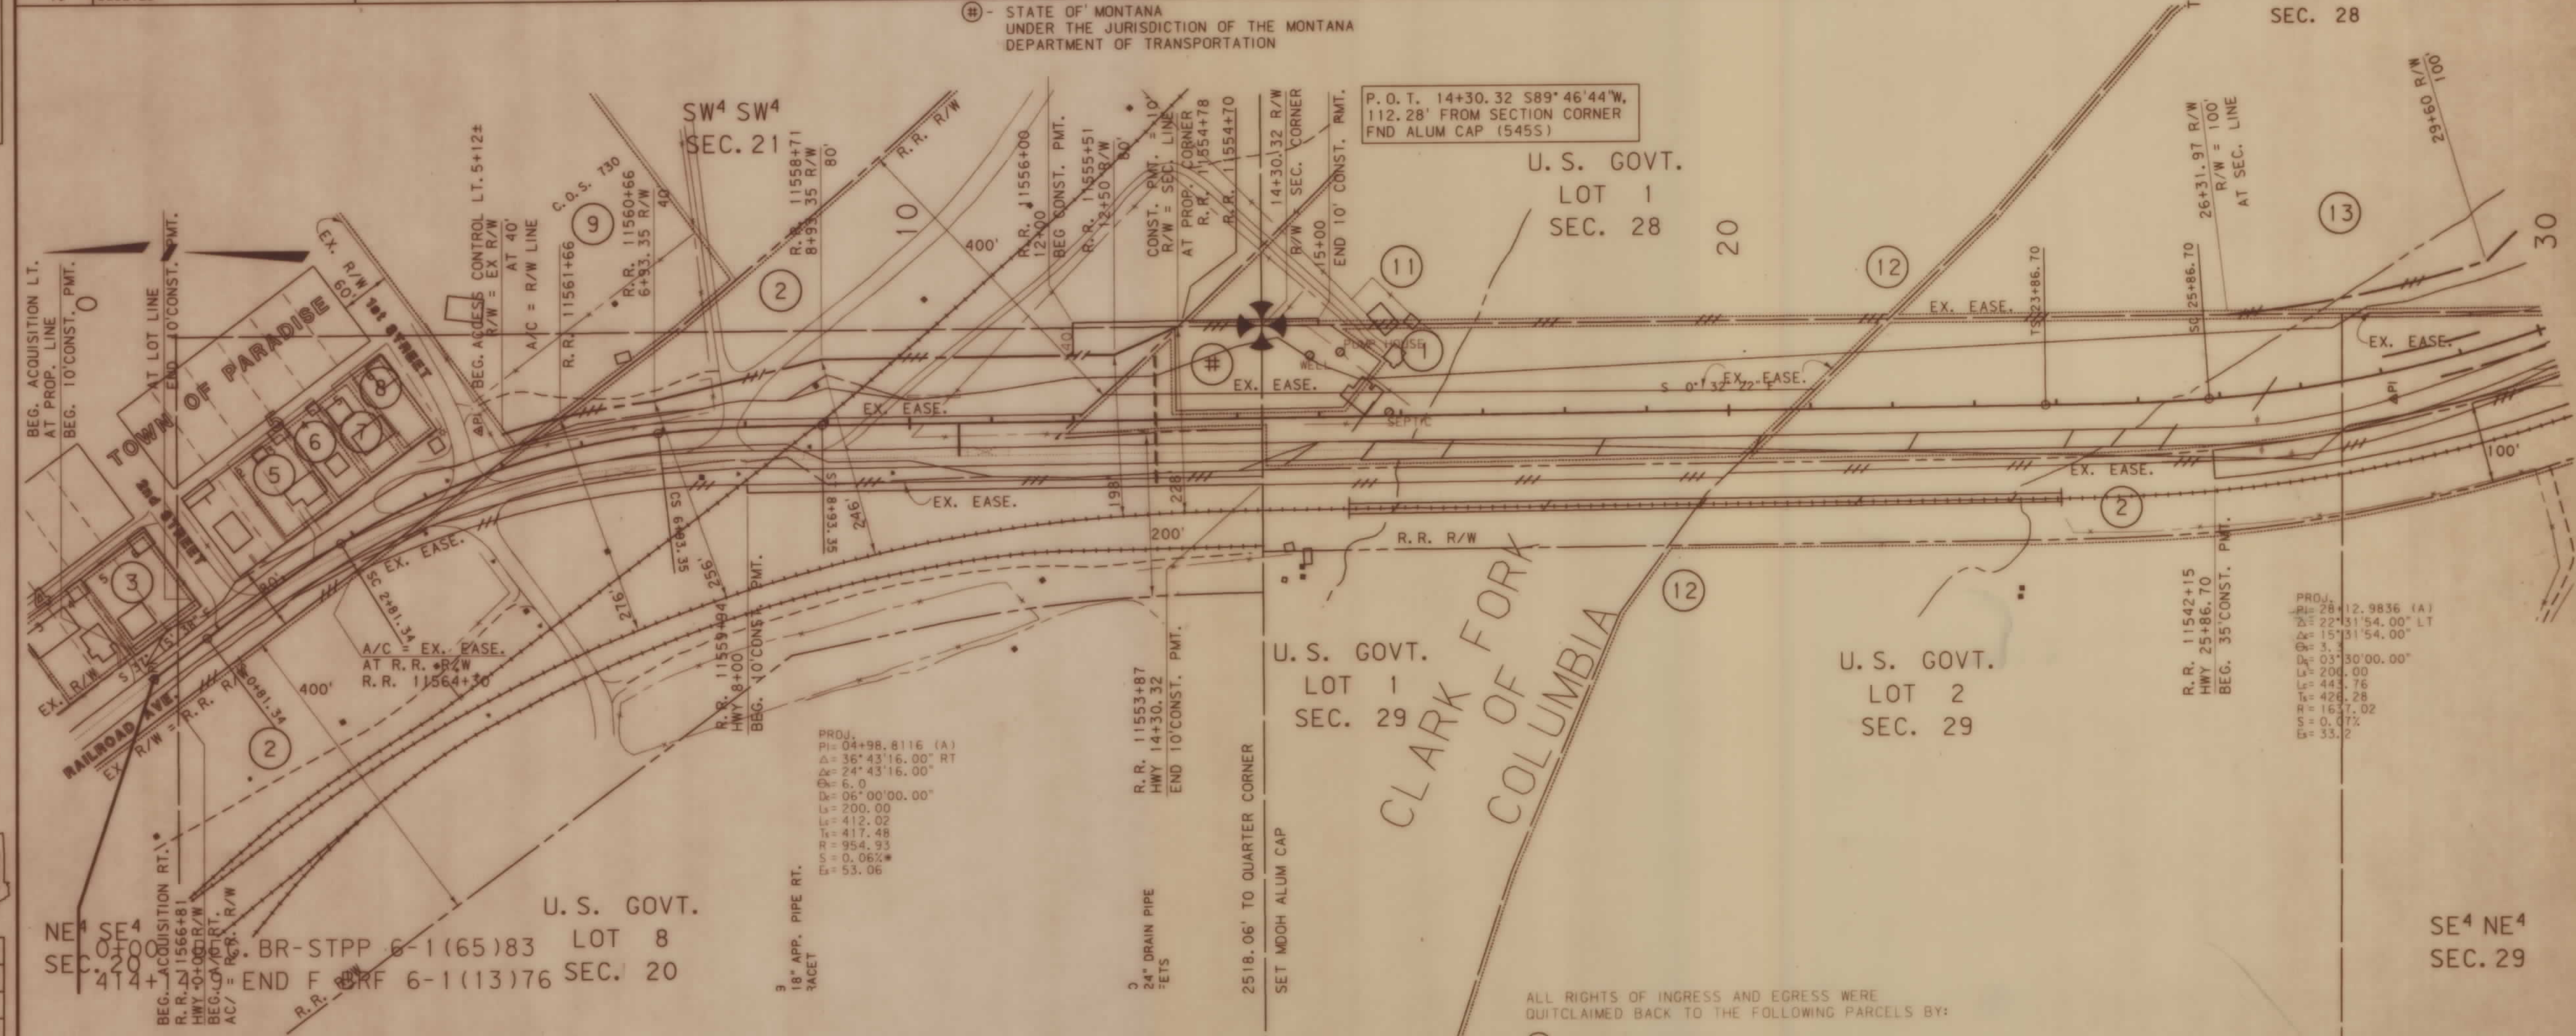

NOTE: ALL DISTANCES AND STATIONS RELATING TO THE CENTERLINE OF THE RAILROAD WERE SCALED AND ARE APPROXIMATE.

OWNERSHIP									
PARCEL	NAME	ADDRESS	TOTAL AREA	GROSS R/W AREA	EX. EASE. AREA	NET AREA	REMAINDER		CONST. PMT. AREA
							LEFT	RIGHT	
11	ERNEST J. JOHNSON, ETAL								0.03 AC
12	DEPARTMENT OF STATE LANDS	RIVERBED ONLY	160+ AC	3.73 AC	-0-	3.73 AC	160+ AC	160+ ACV	
13	NORMAN E. & MARY LOU HERMES		SEE SHEET		5				
2	BURLINGTON NORTHERN CO.	LEASEE, MONTANA RAIL LINK	SEE SHEET		6				


ALL RIGHTS OF INGRESS AND EGRESS WERE
QUITCLAIMED BACK TO THE FOLLOWING PARCELS BY:

- ③ MICRO No. 16172, JAN. 5, 1996
- ⑥ MICRO No. 16173, JAN. 5, 1996
- ⑦ MICRO No. 16174, JAN. 5, 1996
- ⑧ MICRO No. 16175, JAN. 5, 1996


BACKSLOPE LIMITS INCLUDE ROUNDING	
CONSTRUCTION LIMITS:	
CUT SECTION	TOE OF FILL
FHWA/DOT APPROVAL 10-25-94	
MAP REVISED	2-14-95 3-7-95 4-18-95
	6-28-95 8-23-95 2-14-96 4-10-96

STATE OF MONTANA	
DEPARTMENT OF TRANSPORTATION	
HIGHWAYS DIVISION	
RIGHT OF WAY PLAN	
SANDERS COUNTY	
SCALE:	
0 50' 100' 200' 300'	

.ROW

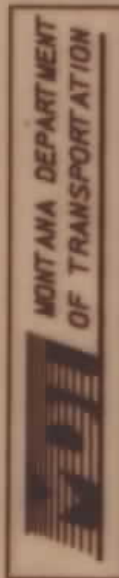

RDROW

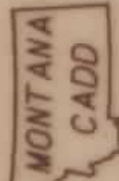


9
8
7
6
5
4
3
1

OWNERSHIP										ROAD APPROACHES								
PARCEL	NAME	ADDRESS	TOTAL AREA	GROSS R/W AREA	EX. EASE. AREA	NET AREA	REMAINDER		CONST. PMT. AREA	EASE. AREA	PRIVATE					PUBLIC		
							LEFT	RIGHT			PARCELS SERVED	NO. OF APP.	SIDE	MOVABLE (1) LIMITS		JOINT-USE (2) FIXED LOCATION	SIDE	STATION
			SEE	SHEET	5													
13	NORMAN E. & MARY LOU HERMES																	



RDROW

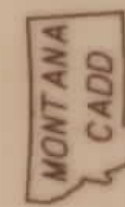


9
8
7
6
5
4
2
1

OWNERSHIP										ROAD APPROACHES									
PARCEL	NAME	ADDRESS	TOTAL AREA	GROSS R/W AREA	EX. EASE. AREA	NET AREA	REMAINDER		CONST. PMT. AREA	EASE. AREA	PRIVATE					PUBLIC			
							LEFT	RIGHT			PARCELS SERVED	NO. OF APP.	SIDE	MOVABLE (1)		JOINT-USE (2)		SIDE	STATION
														LIMITS		FIXED LOCATION			
13	NORMAN E. & MARY LOU HERMES		160+ AC	11.98 AC	7.73 AC	4.25 AC	160+ AC												
14	PARADISE VALLY INC. A MT. CORP		SEE	SHEET	8														
2E	BURLINGTON NORTHERN CO.	LEASSEE, MONTANA RAIL LINK									0.01 AC								
2	BURLINGTON NORTHERN CO.	LEASSEE, MONTANA RAIL LINK	SEE	SHEET	6														

STATE	RIGHT OF WAY ID.	SHEET NO.	TOTAL SHEETS
MONTANA	STPP 6-1(54)83	5	8
PROJECT NUMBER 1011-054			
PARADISE - EAST (WEST SECTION)			

(1) MOVABLE ROAD APPROACHES MAY BE RELOCATED BETWEEN THE SPECIFIED STATIONS AFTER THE INITIAL RECONSTRUCTION. A PERMIT MUST BE OBTAINED FROM THE MDT OFFICE IN MISSOULA.

(2) JOINT-USE ROAD APPROACH RELOCATIONS "RESTRICTED". (SEE LIMITED ACCESS RESOLUTION, SHEET NO. 2.)

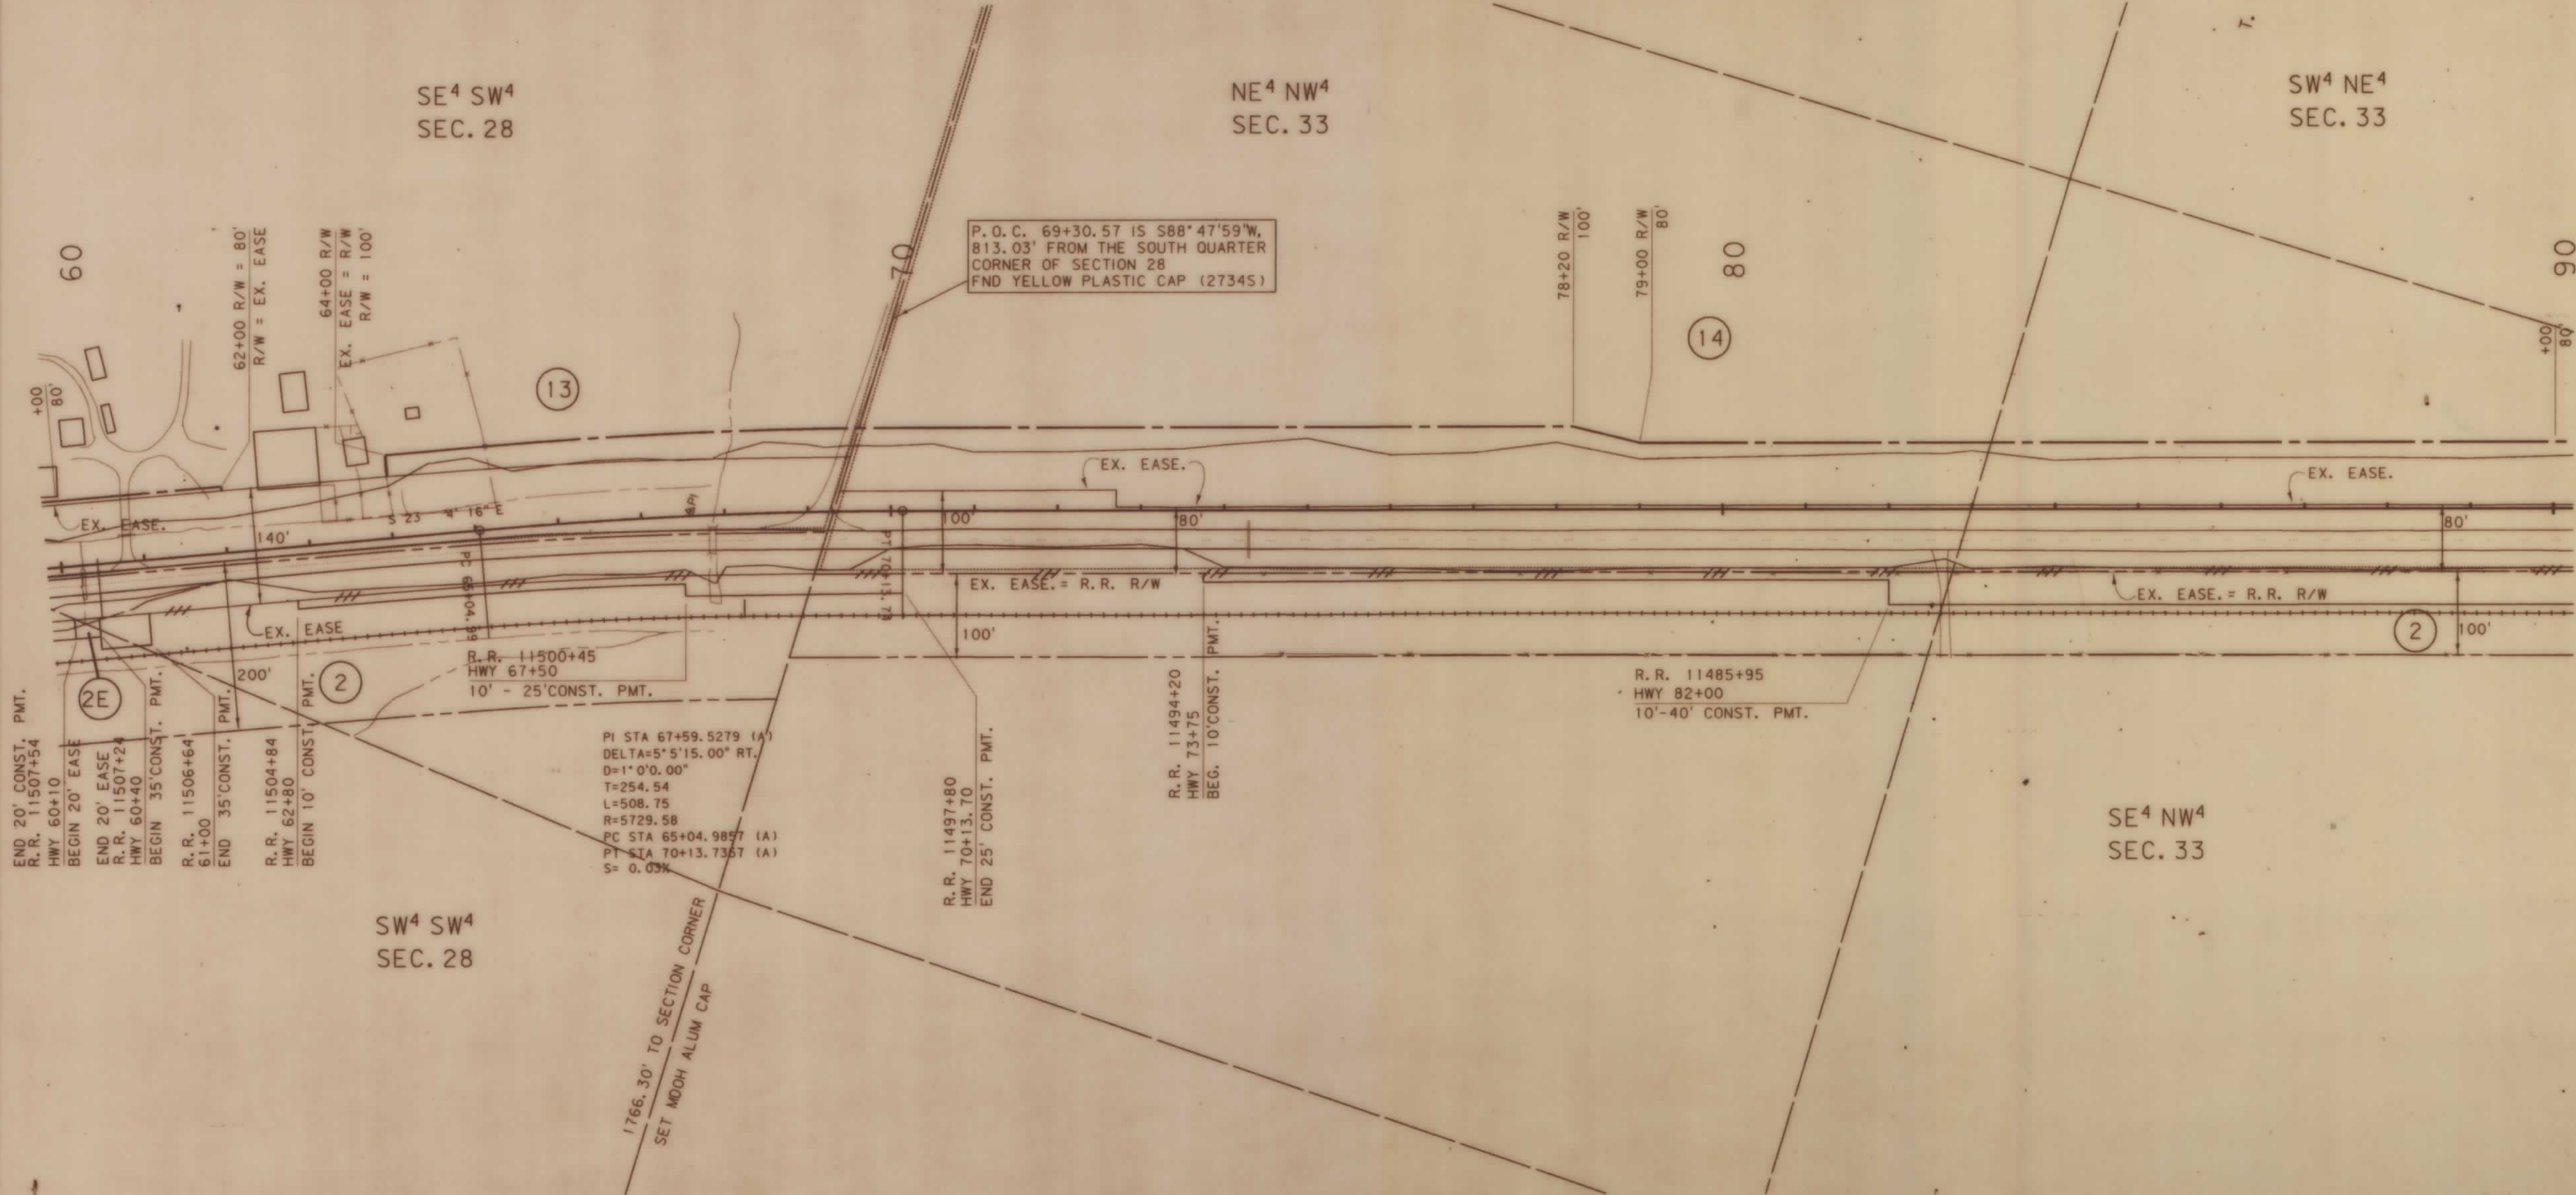

NOTE: ALL DISTANCES AND STATIONS RELATING TO THE CENTERLINE OF THE RAILROAD WERE SCALED AND ARE APPROXIMATE.

BACKSLOPE LIMITS INCLUDE ROUNDING CONSTRUCTION LIMITS:

CUT SECTION TOE OF FILL

FWHA/DOT APPROVAL 10-25-94

MAP REVISED 2-14-95 3-15-95 4-18-95 4-24-95

STATE OF MONTANA
DEPARTMENT OF TRANSPORTATION
HIGHWAYS DIVISION
RIGHT OF WAY PLAN
SANDERS COUNTY
SCALE:

0 50' 100' 200' 300'

OWNERSHIP											ROAD APPROACHES						STATE	RIGHT OF WAY ID.	SHEET NO.	TOTAL SHEETS		
PARCEL	NAME	ADDRESS	TOTAL AREA	GROSS R/W AREA	EX. EASE. AREA	NET AREA	REMAINDER		CONST. PMT. AREA	EASE. AREA	PRIVATE				PUBLIC		MONTANA	STPP 6-1(54)83	7	8		
							LEFT	RIGHT			PARCELS SERVED	NO. OF APP.	SIDE	MOVABLE (1)		JOINT-USE (2)					SIDE	STATION
														FROM STA.	TO STA.	FIXED LOCATION						
14	PARADISE VALLEY INC. A MT. CORP		SEE	SHEET	8																	
15	DEPARTMENT OF STATE LANDS		160+ AC	1.29 AC	-0-	1.29 AC	160+ AC	160+ AC			16	1	LT	132+50	137+00		RT	140+80				
16	ROBERT R. AND BESS VAN DERHOFF		160+ AC	4.37 AC	2.65 AC	1.72 AC	2.49 AC	160+ AC	0.02 AC		16	1	RT	131+00	137+00							
17	ROBERT R. AND BESS VAN DERHOFF		ACCESS	CONTROL	ACQ.	ONLY					* 14	1	RT	1131+00	1131+50							
18	THEODORE C. SEAMAN			①0.56 AC	-0-	①0.56 AC					14	1	LT			143+02						
19	NOLAN FRED GAUL & TREVA E. GAUL		SEE	SHEET	8						* 16	1	LT	1131+00	1131+50							
12 & 15	DEPARTMENT OF STATE LANDS	RIVERBED ONLY	160+ AC	5.02 AC	-0-	5.02 AC	160+ AC	160+ AC														

(1) MOVABLE ROAD APPROACHES MAY BE RELOCATED BETWEEN THE SPECIFIED STATIONS AFTER THE INITIAL RECONSTRUCTION. A PERMIT MUST BE OBTAINED FROM THE MOOT OFFICE IN MSSOULA

(2) JOINT-USE ROAD APPROACH RELOCATIONS "RESTRICTED". (SEE LIMITED ACCESS RESOLUTION, SHEET NO. 2.)

* STATION FOR APPROACH IS ON FAP 35

PROJECT NUMBER 1011-054


PARADISE - EAST
(WEST SECTION)

(1) MOVABLE ROAD APPROACHES MAY BE RELOCATED BETWEEN THE SPECIFIED STATIONS AFTER THE INITIAL RECONSTRUCTION. A PERMIT MUST BE OBTAINED FROM THE MOOT OFFICE IN MSSOULA

(2) JOINT-USE ROAD APPROACH RELOCATIONS "RESTRICTED". (SEE LIMITED ACCESS RESOLUTION, SHEET NO. 2.)

* STATION FOR APPROACH IS ON FAP 35

STATE	RIGHT OF WAY ID.	SHEET NO.	TOTAL SHEETS
MONTANA	STPP 6-1(54)83	7	8
PROJECT NUMBER 1011-054			

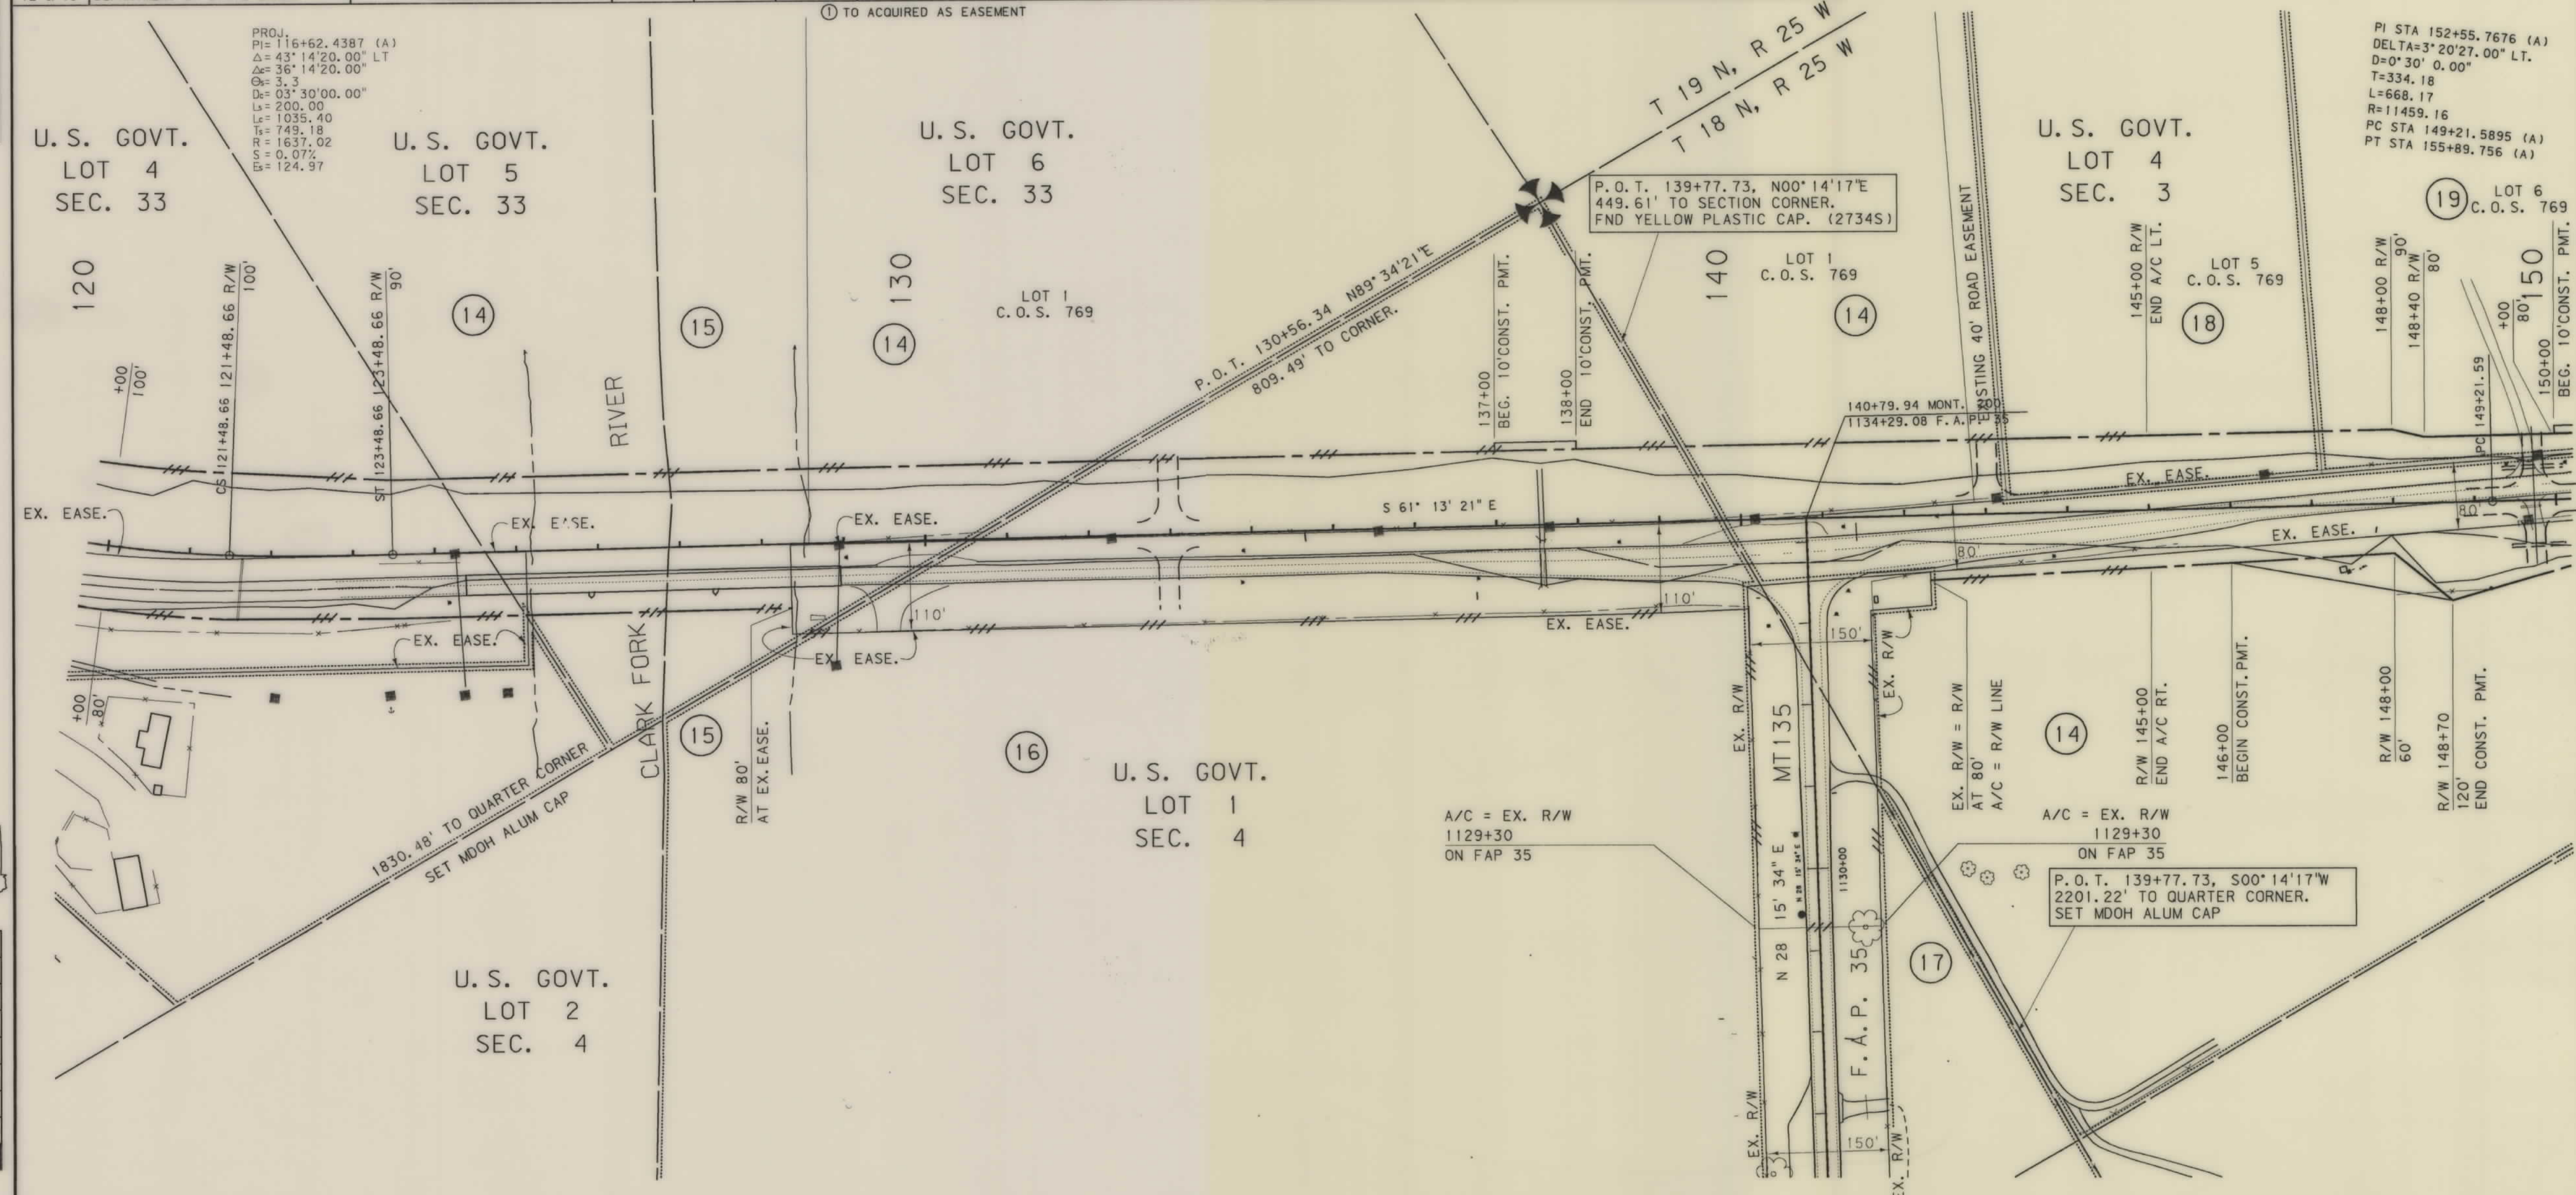PARADISE - EAST
(WEST SECTION)

CONSTRUCTION LIMITS:			
FHWA/DOT APPROVAL 10-25-94			
MAP REVISED	2-14-95	3-7-95	4-18-95
6-28-95	1-29-96	11-7-96	

STATE OF MONTANA
DEPARTMENT OF TRANSPORTATION
HIGHWAYS DIVISION
RIGHT OF WAY PLAN
SANDERS COUNTY
SCALE:

A horizontal scale bar with alternating black and white segments. Below the bar, numerical labels indicate distances in feet: 0, 50', 100', 200', and 300'.

. ROW

