


PLANS

NOT

TO

SCALE

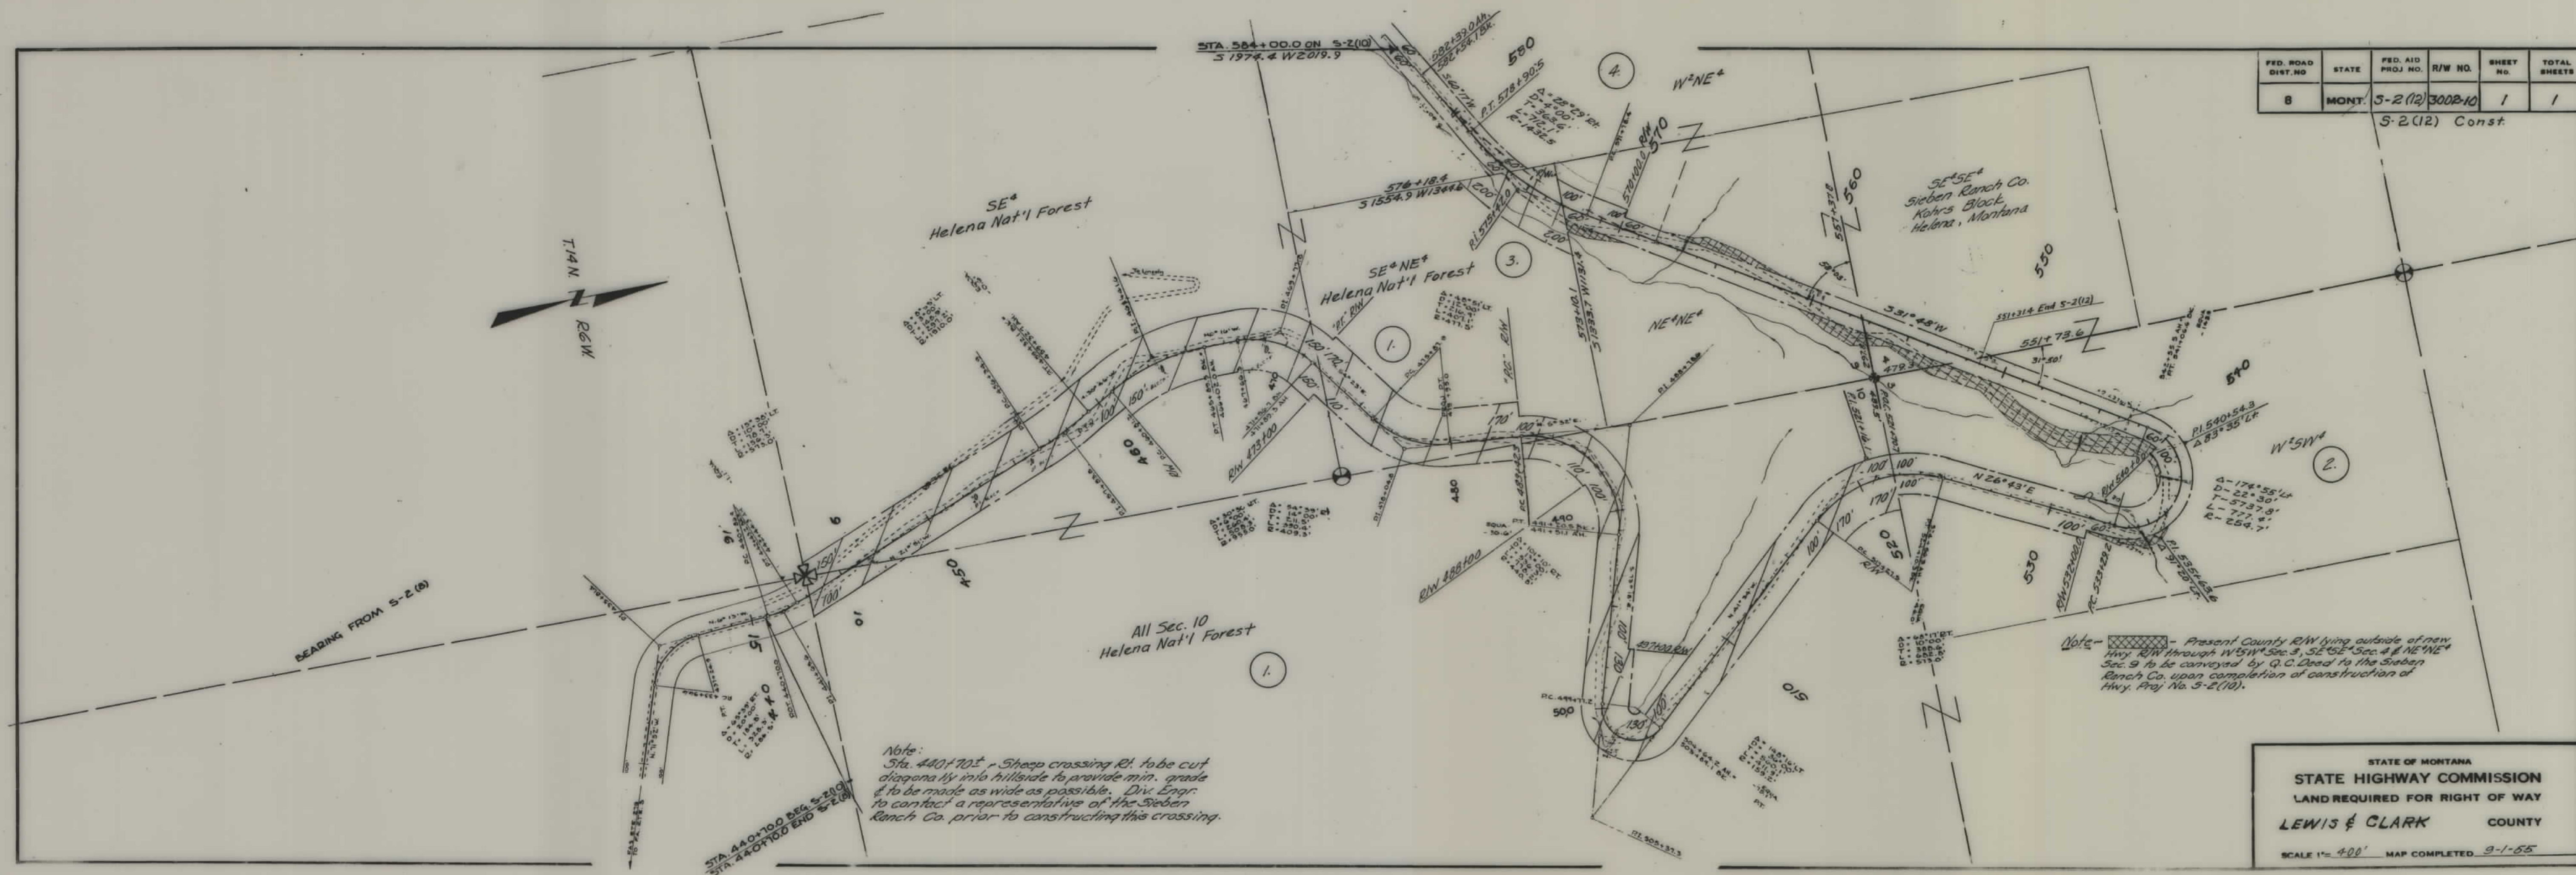

FED. ROAD DIST. NO.	STATE	FED. AID PROJ. NO.	R/W NO.	SHEET NO.	TOTAL SHEETS
8	MONT.	S-2(12)	300B-10	1	1
S-2(12) Const.					

STATE OF MONTANA
 STATE HIGHWAY COMMISSION
 LAND REQUIRED FOR RIGHT OF WAY
LEWIS & CLARK COUNTY
 SCALE 1" = 400' MAP COMPLETED 9-1-55