


PLANS
NOT
TO
SCALE

FED. ROAD DIST. NO.	STATE	FED. AID PROJECT NUMBERS		STATE NO.	SHEET NO.	TOTAL SHEETS
		CONST. NO.	R/W NO.			
8	MONT.		S-2 (15)	3002-15	1	3


LAKE HELENA - WEST

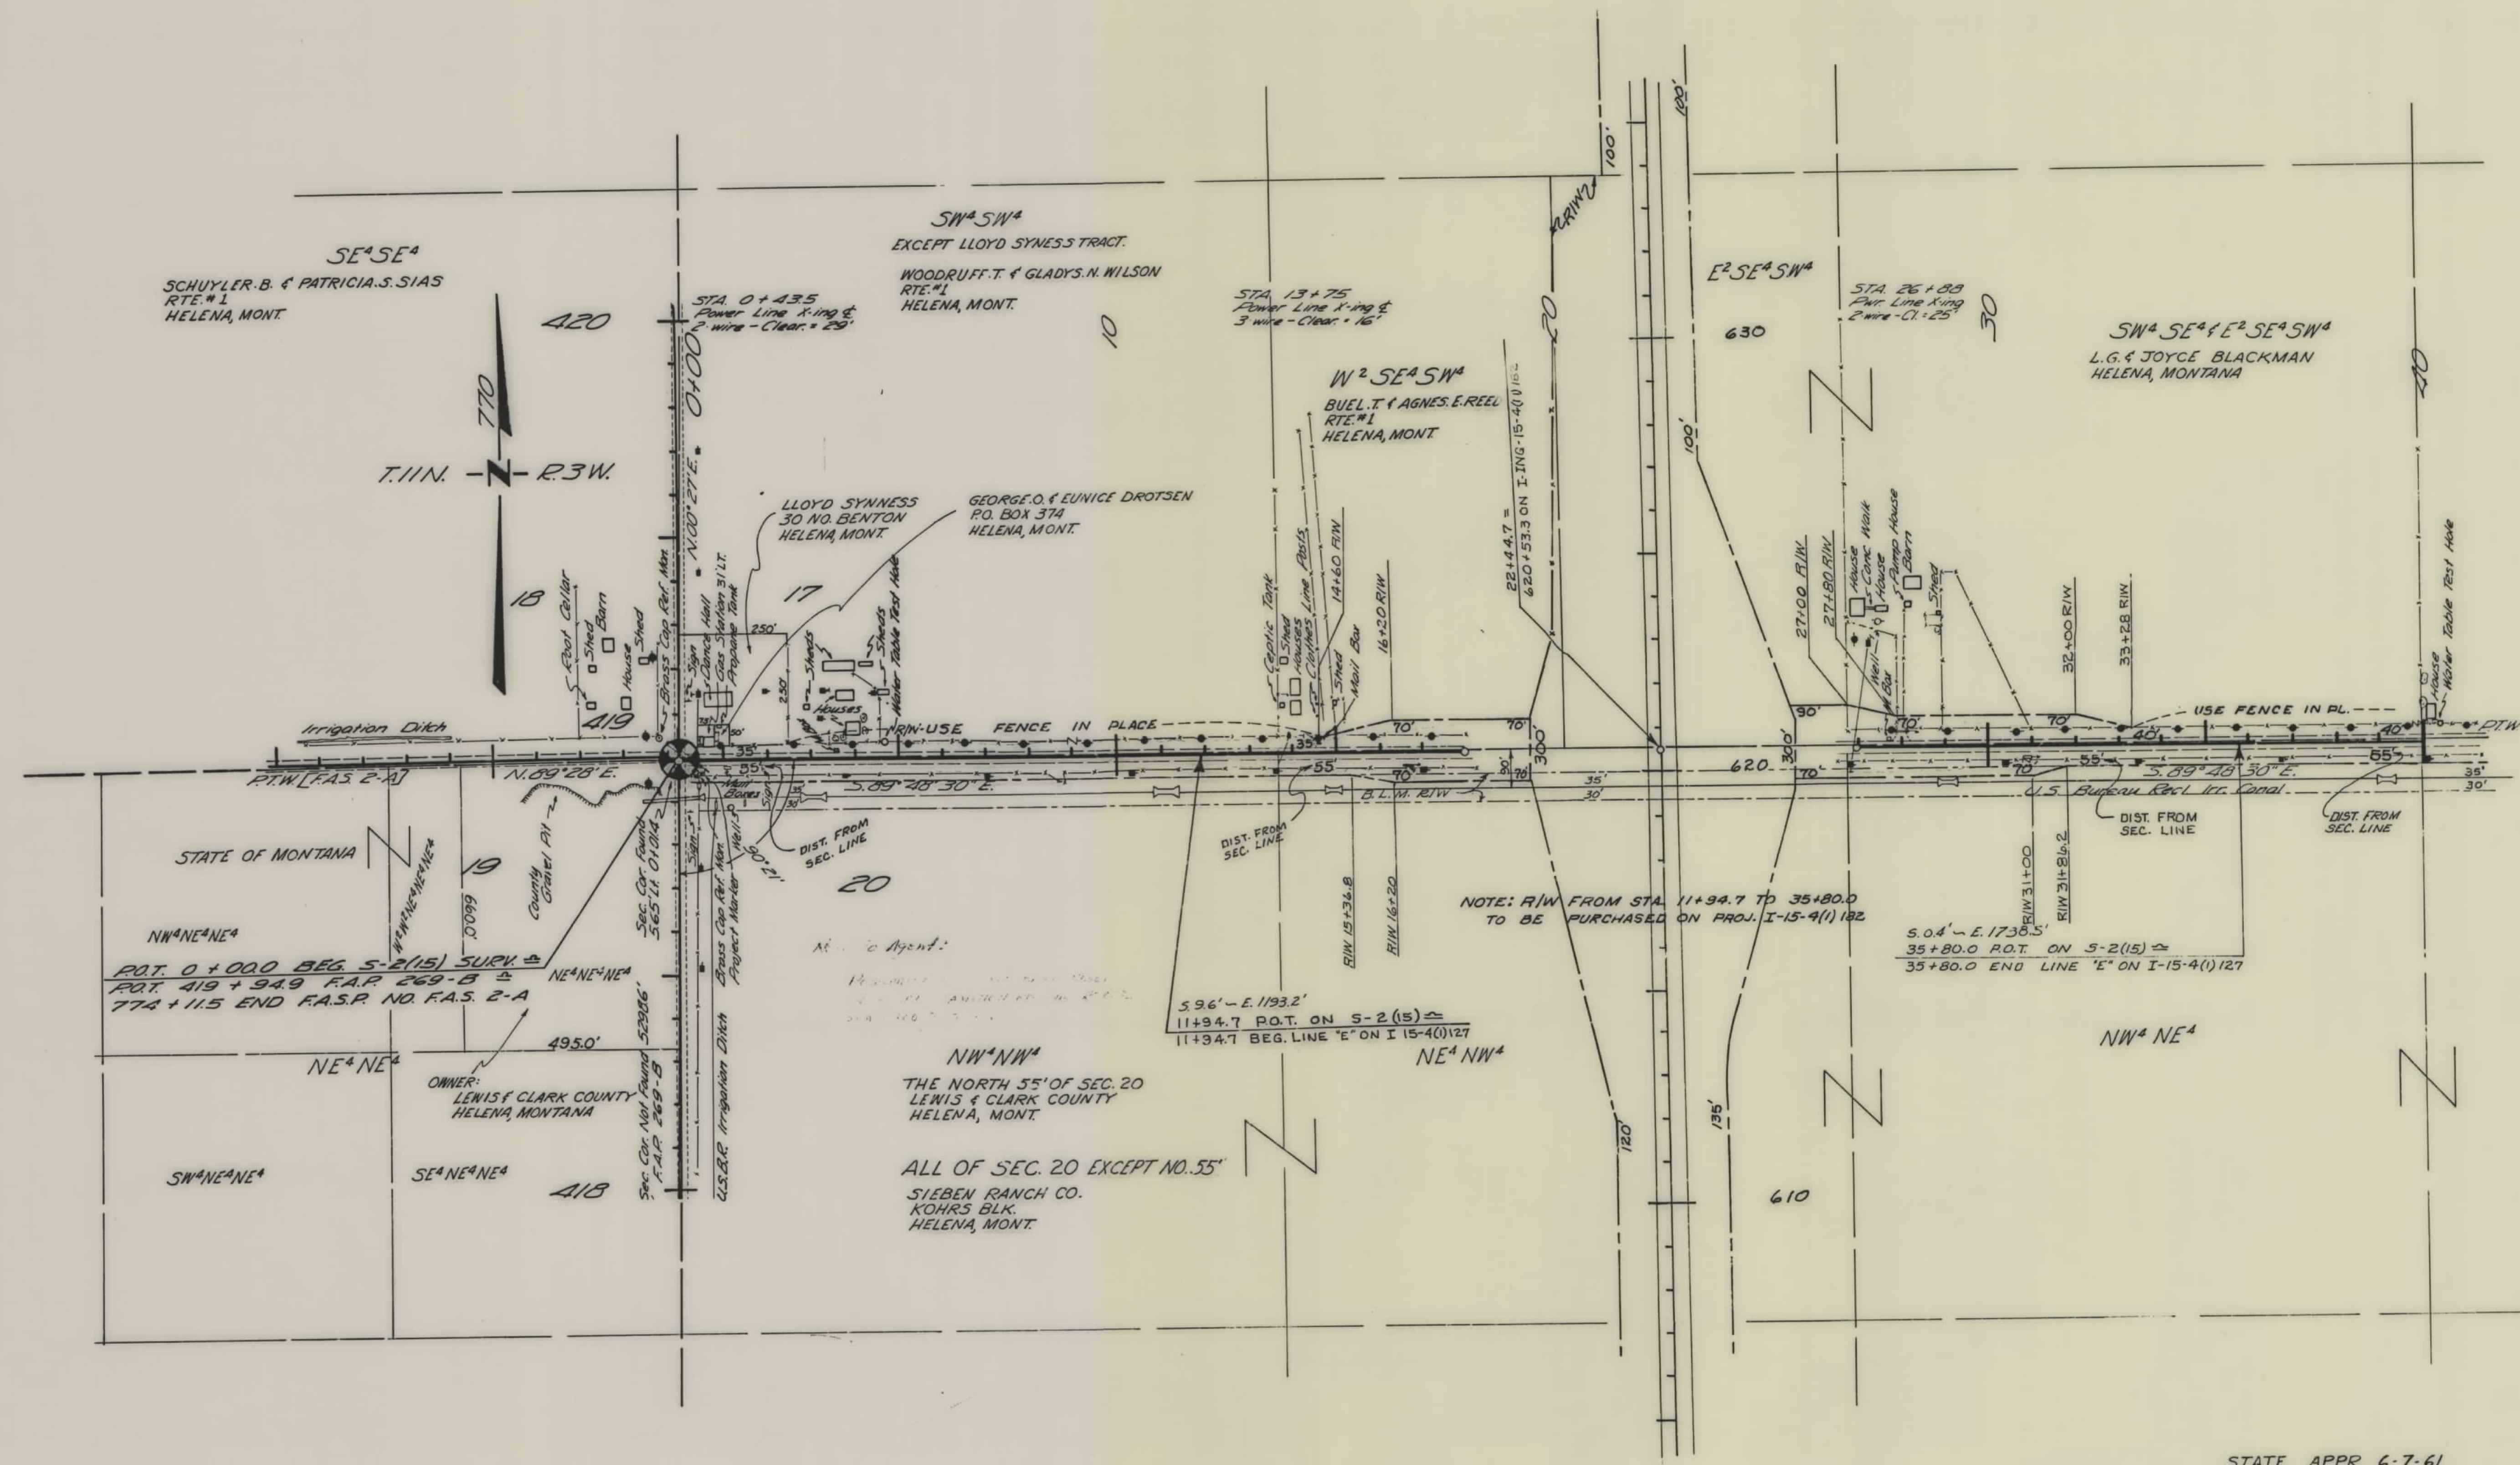

MAPS MADE	STATE OF MONTANA
MAPS REVISED	STATE HIGHWAY COMMISSION
MAPS TO BUR. PUB. ROADS	LAND REQUIRED FOR RIGHT OF WAY
MAPS COMPLETED	LEWIS & CLARK COUNTY
SCALE 1" = 200' MAP APPROVED BY _____	

S-2(15) SHT 1 OF 3

FED. ROAD DIST. NO.	STATE	FED. AID PROJECT NUMBERS		STATE NO.	SHEET NO.	TOTAL SHEETS
		CONST. NO.	R/W NO.			
	MONT.		S-2 (15)	3002-15	2	3

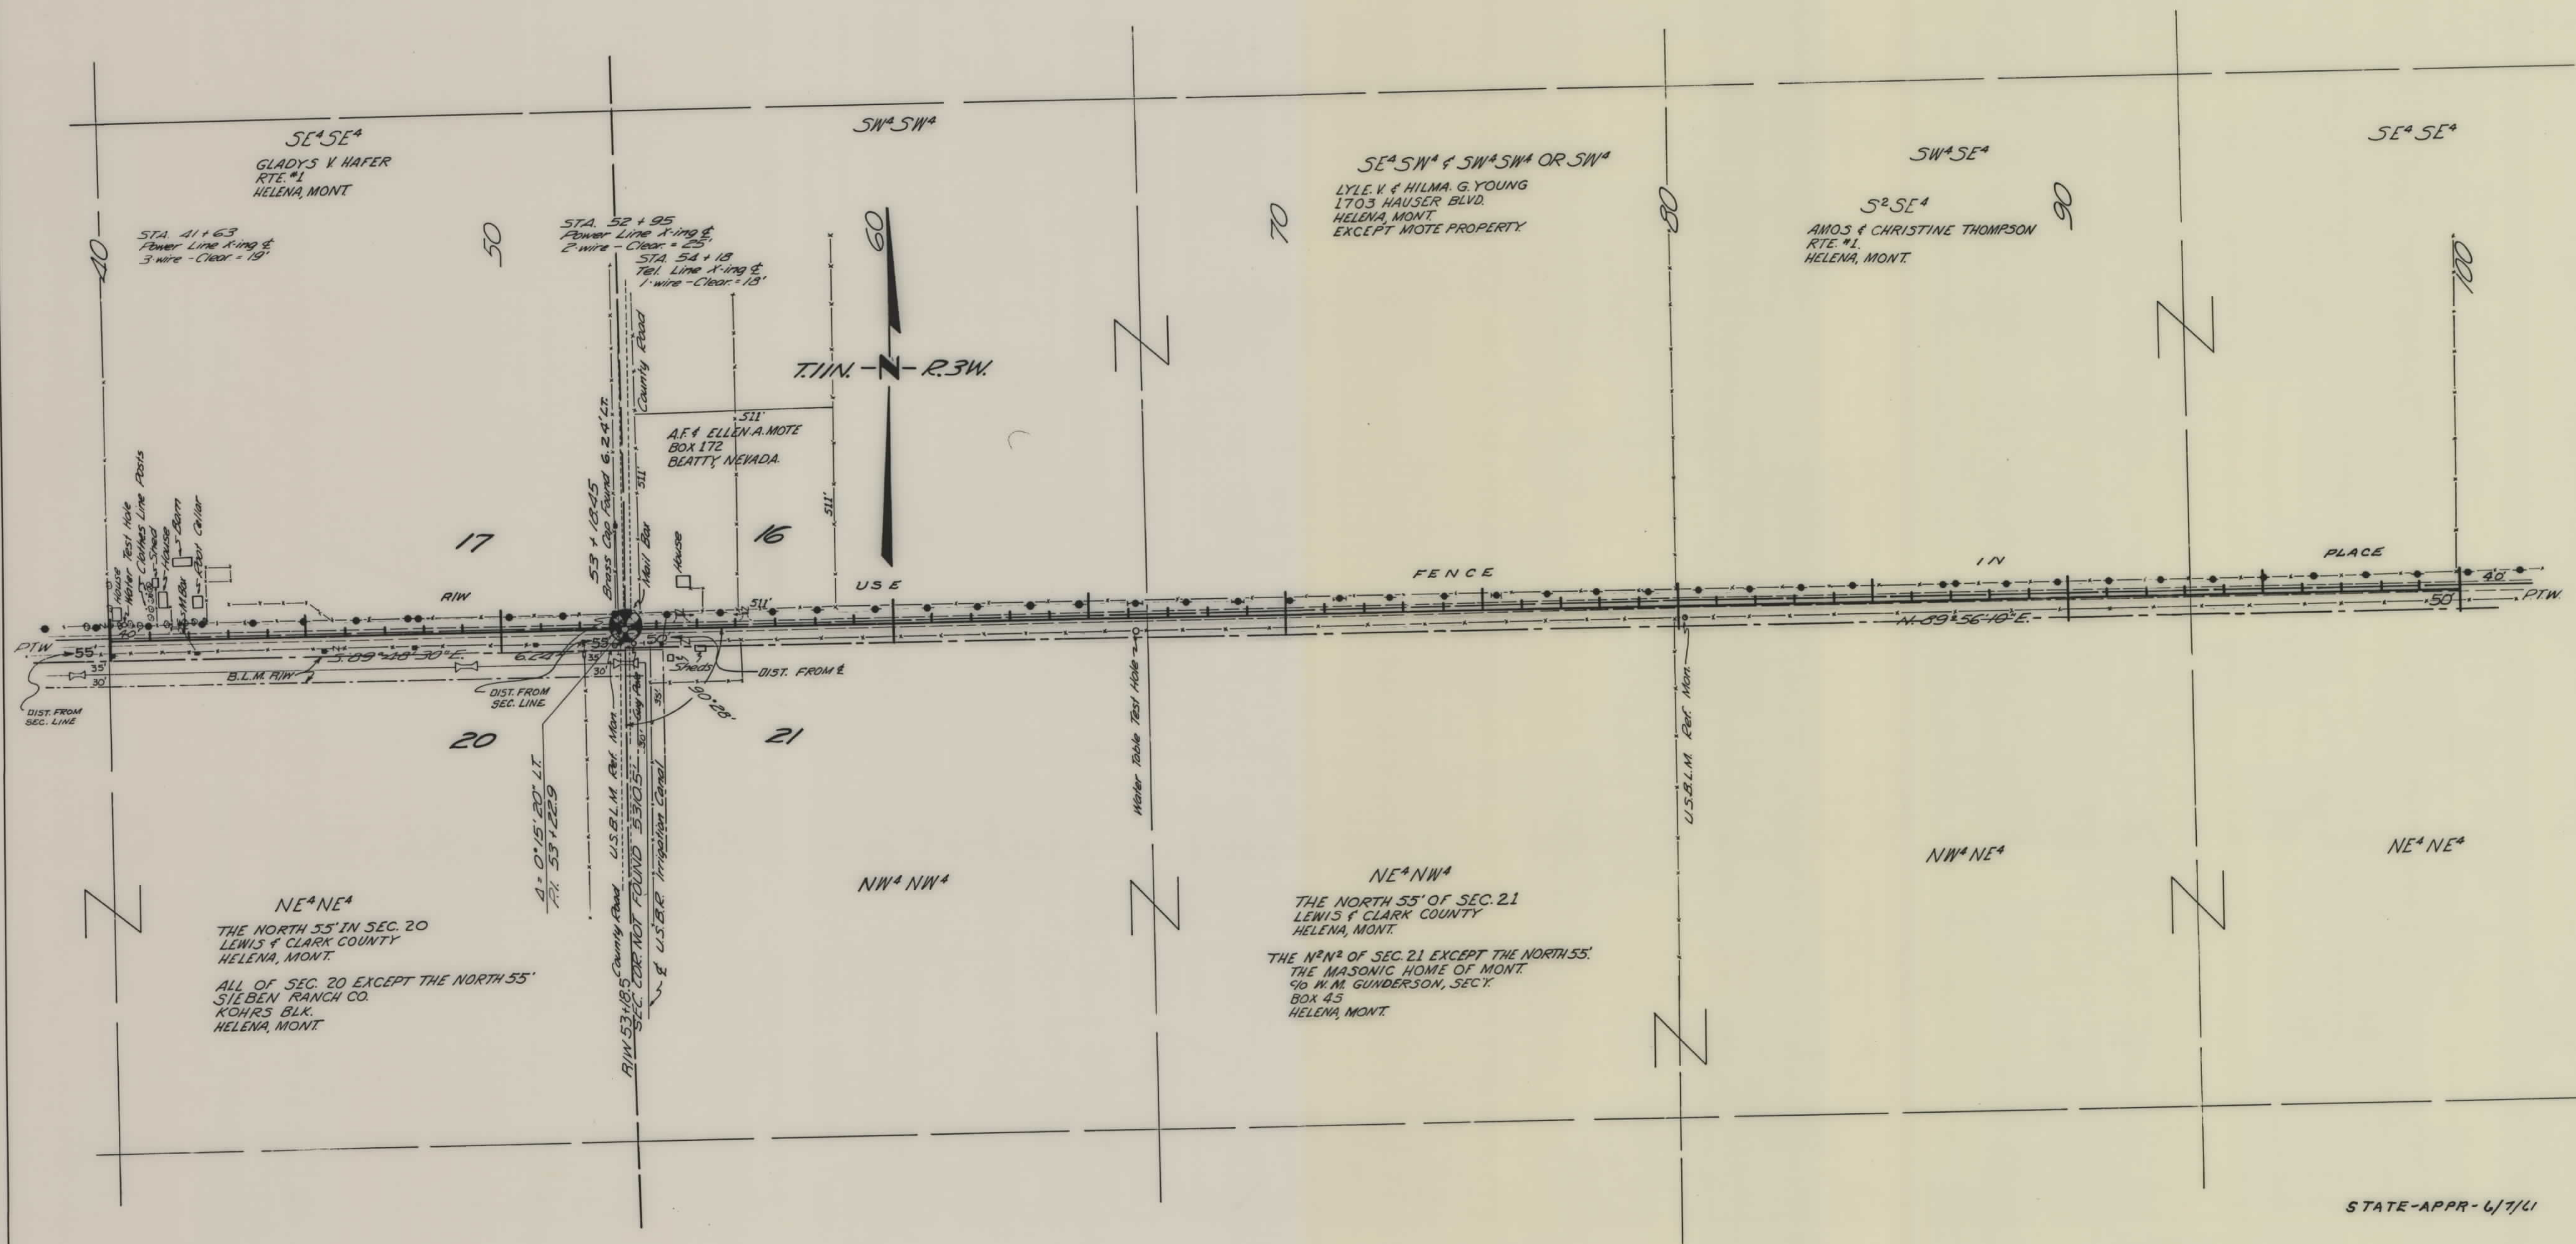


STATE-APPR-6/7/61

MAPS MADE	
MAPS REVISED	
MAPS TO BUR. PUB. ROADS	
MAPS COMPLETED	

STATE OF MONTANA
STATE HIGHWAY COMMISSION
LAND REQUIRED FOR RIGHT OF WAY
LEWIS & CLARK COUNTY
SCALE 1" = 200' MAP APPROVED BY _____

FED. ROAD DIST. NO.	STATE	FED. AID PROJECT NUMBERS	STATE NO.	SHEET NO.	TOTAL SHEETS
8	MONT.	CONST. NO. R/W NO.	S-2 (15)	3002-15	3

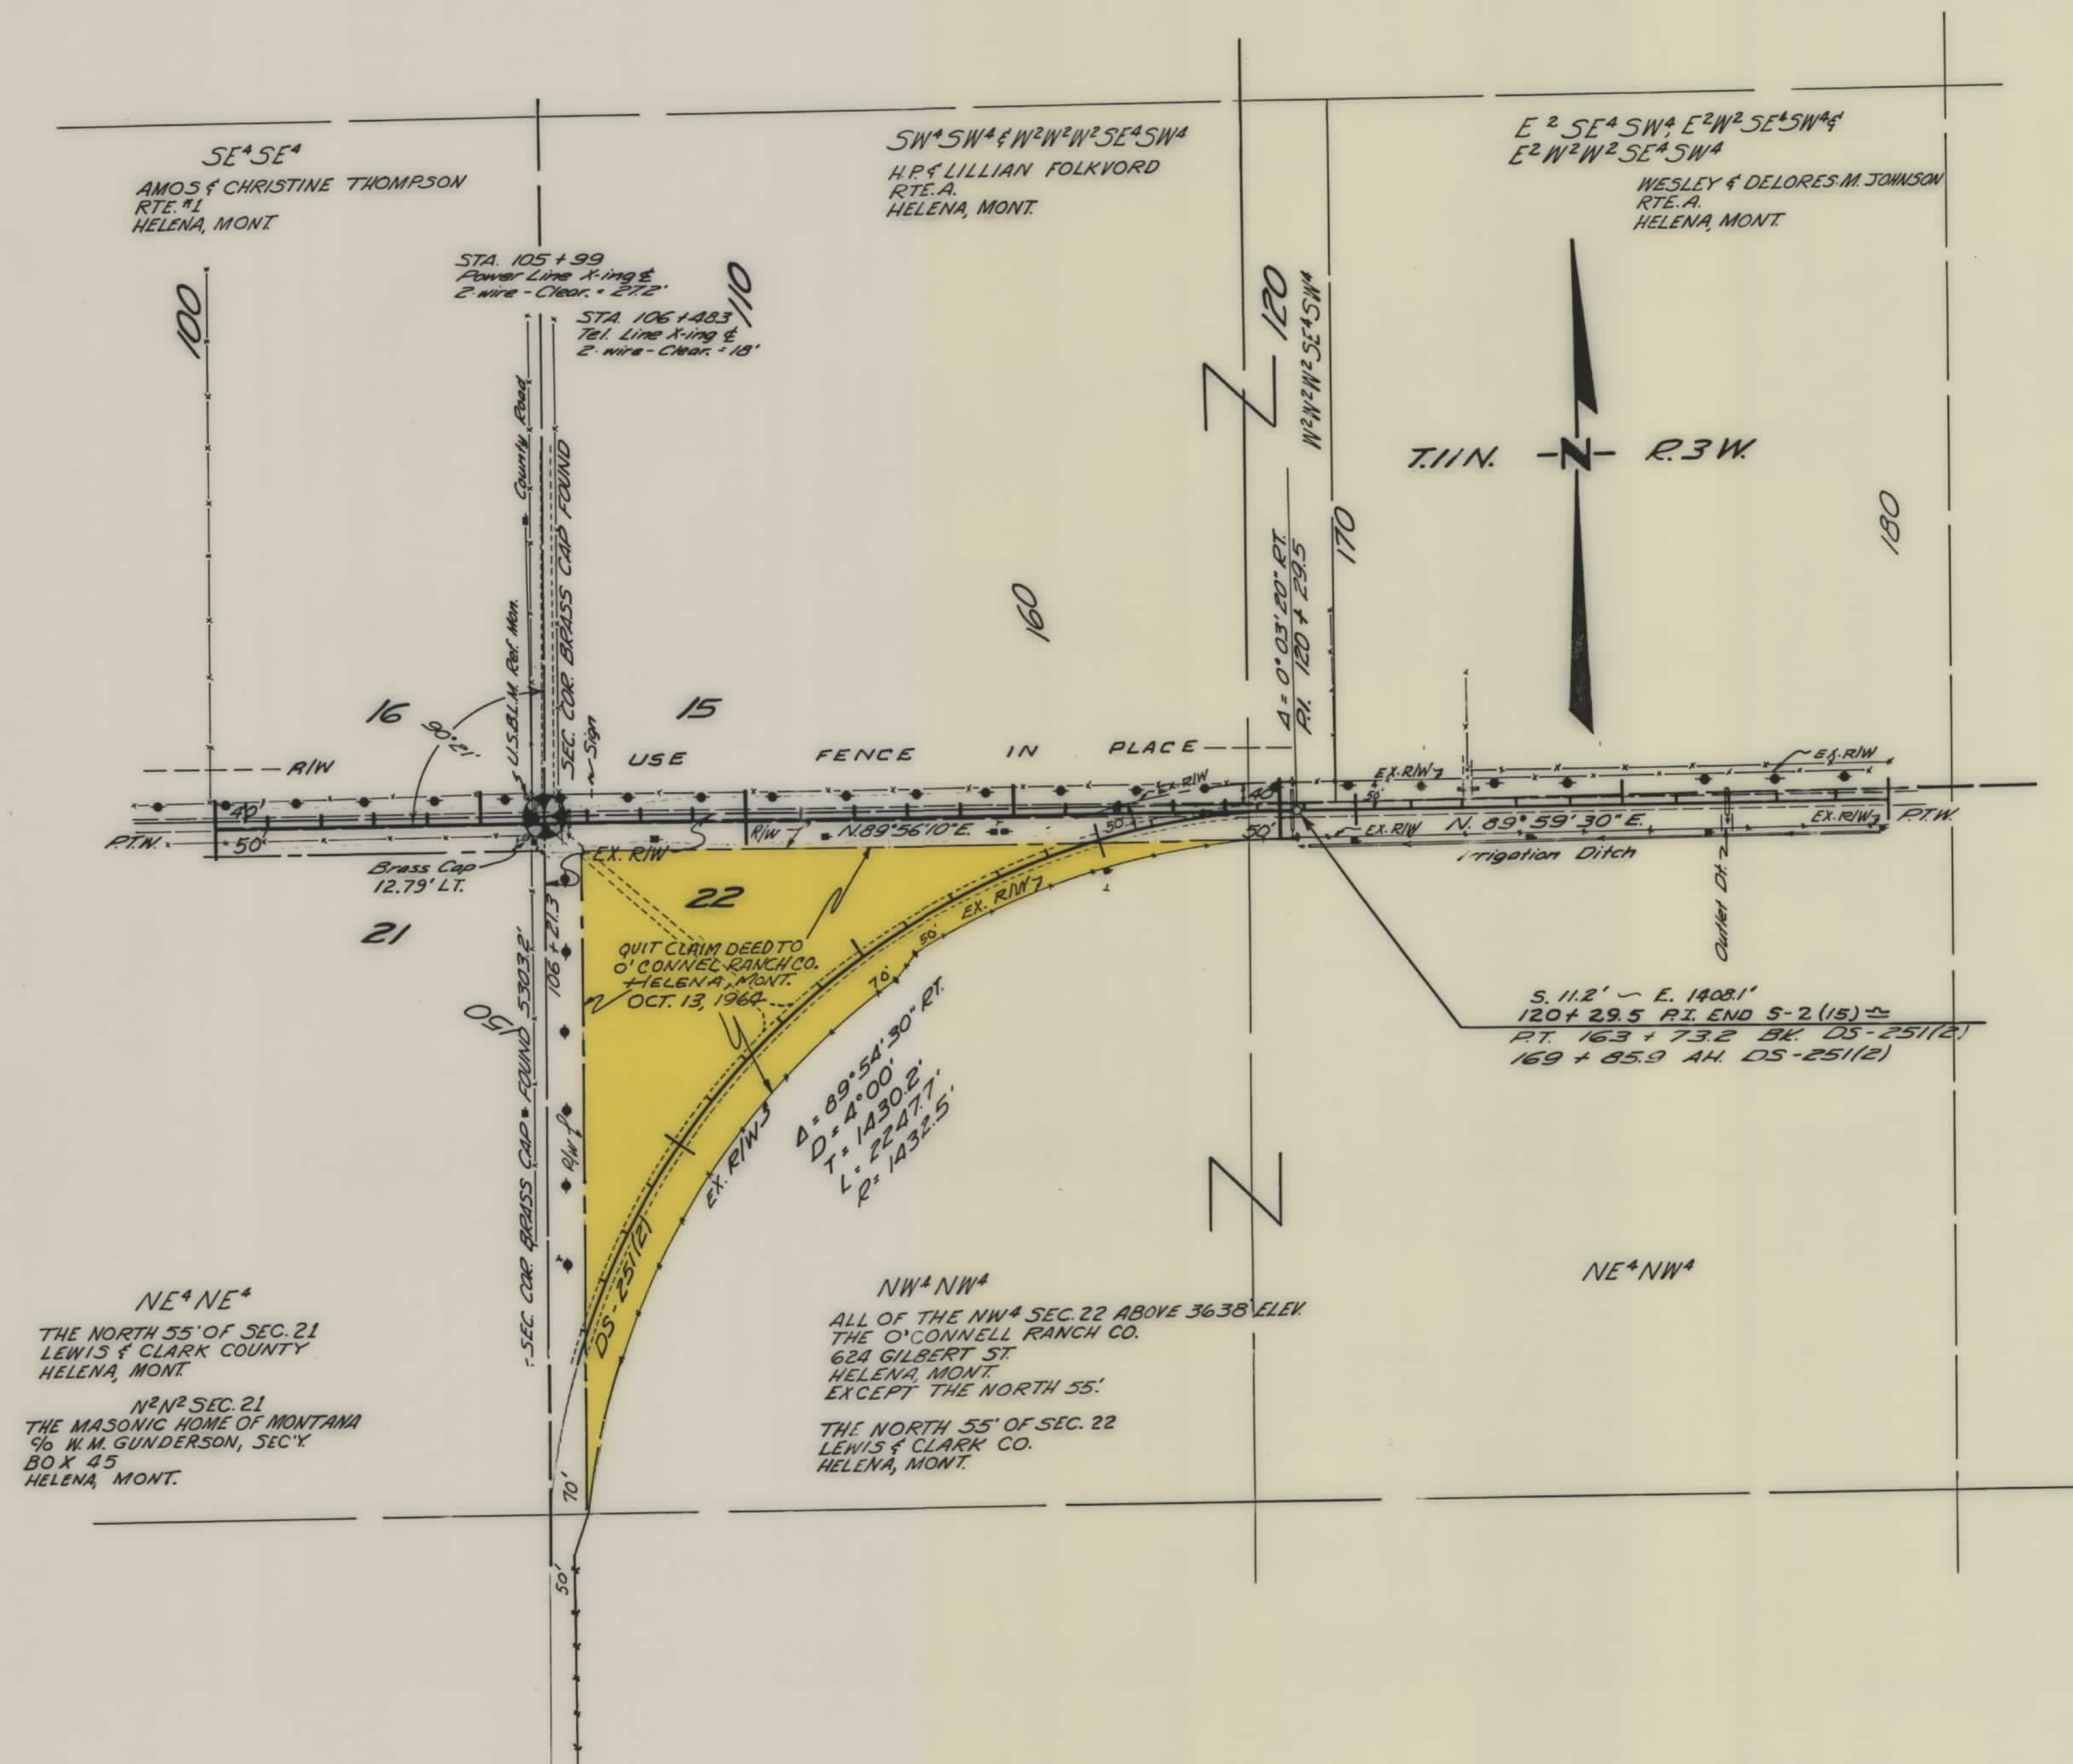

STATE-APPR-6/7/61-7/26/61

MAPS MADE
MAPS REVISED 6-9-87
MAPS TO BUR. PUB. ROADS
MAPS COMPLETED

STATE OF MONTANA
STATE HIGHWAY COMMISSION
LAND REQUIRED FOR RIGHT OF WAY
LEWIS & CLARK COUNTY
SCALE 1" = 200' MAP APPROVED BY