


PLANS
NOT
TO
SCALE

FED. ROAD DIST. NO.	STATE	FED. AID PROJ. NO.	R/W NO.	SHEET NO.	TOTAL SHEETS
8	MONT.	2 (B)	3002(08)	1	4


Construction Contract Awarded May 20, 1953

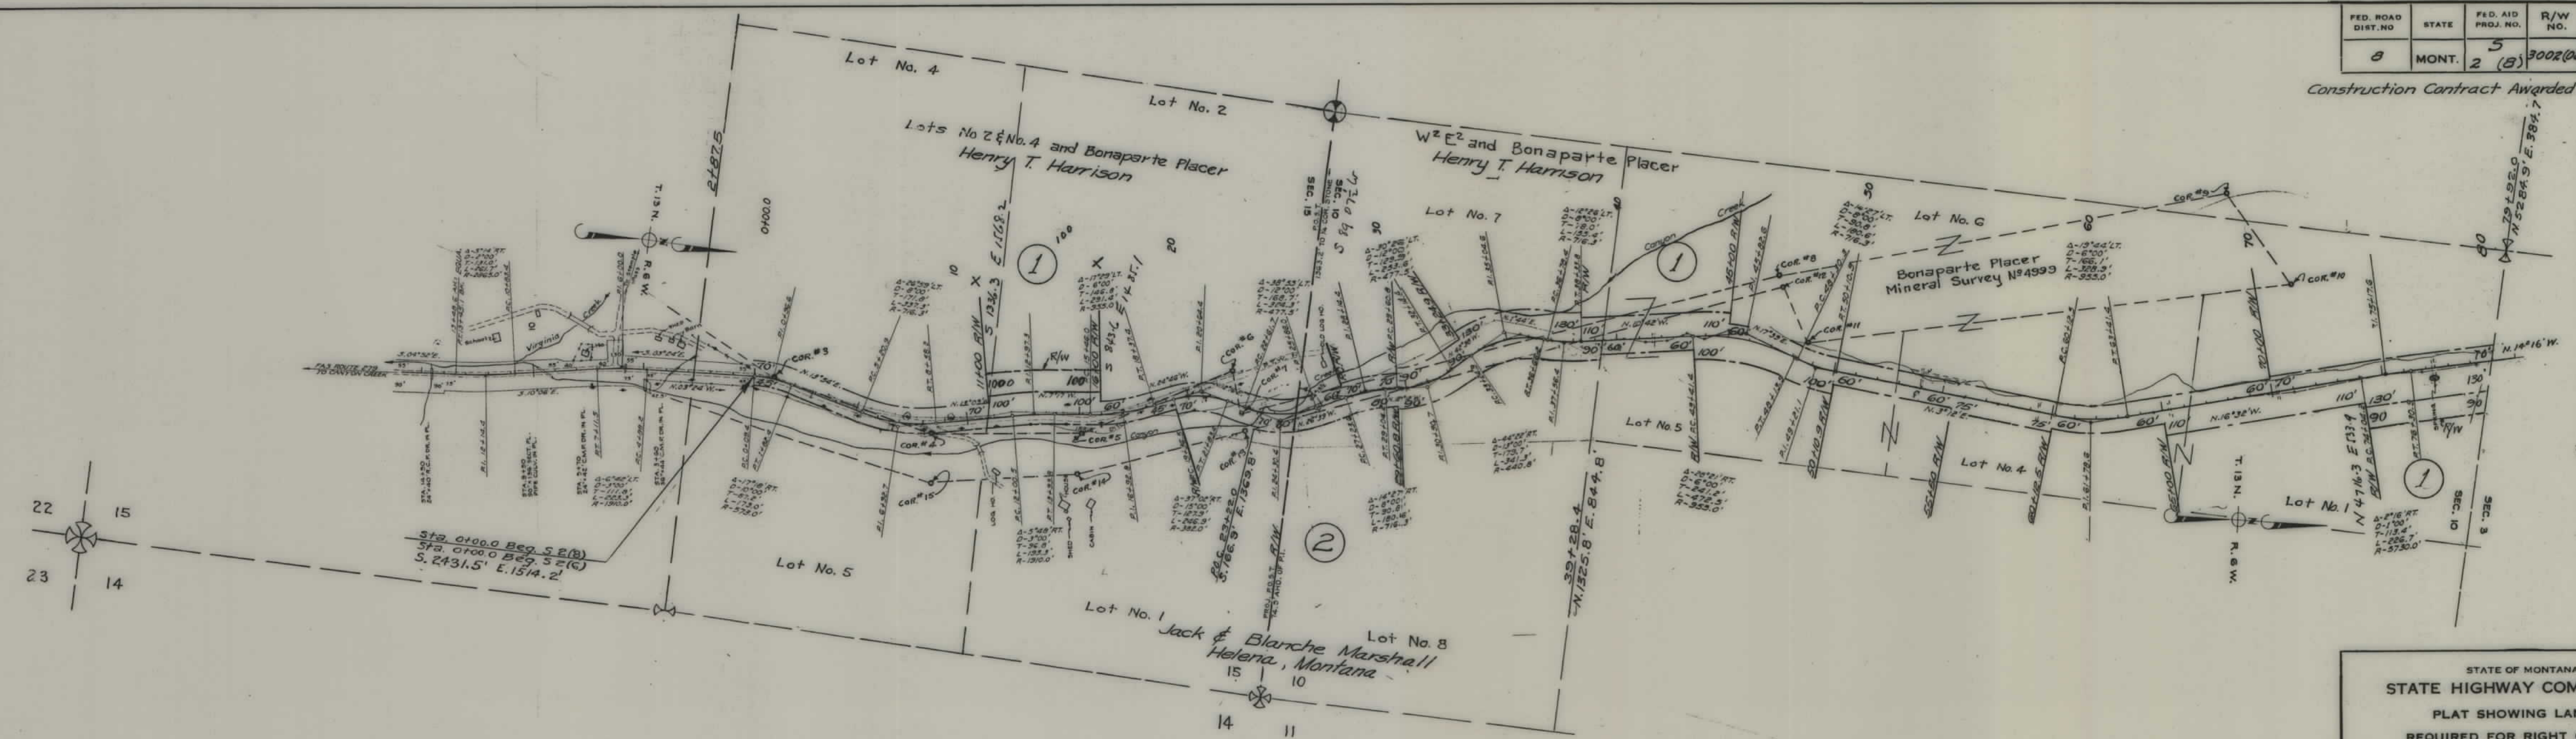


STATE OF MONTANA
STATE HIGHWAY COMMISSION
 PLAT SHOWING LAND
 REQUIRED FOR RIGHT OF WAY
 LEWIS & CLARK COUNTY

SCALE 1" = 400' MAP COMPLETED 1-10-53
 DESCRIPTIONS WRITTEN BY M. B. DATE 1-16-53
 DESCRIPTIONS CHECKED BY T. H. J. DATE 1-17-53

APPROVED BY Malcolm Bowden R/W ENGINEER

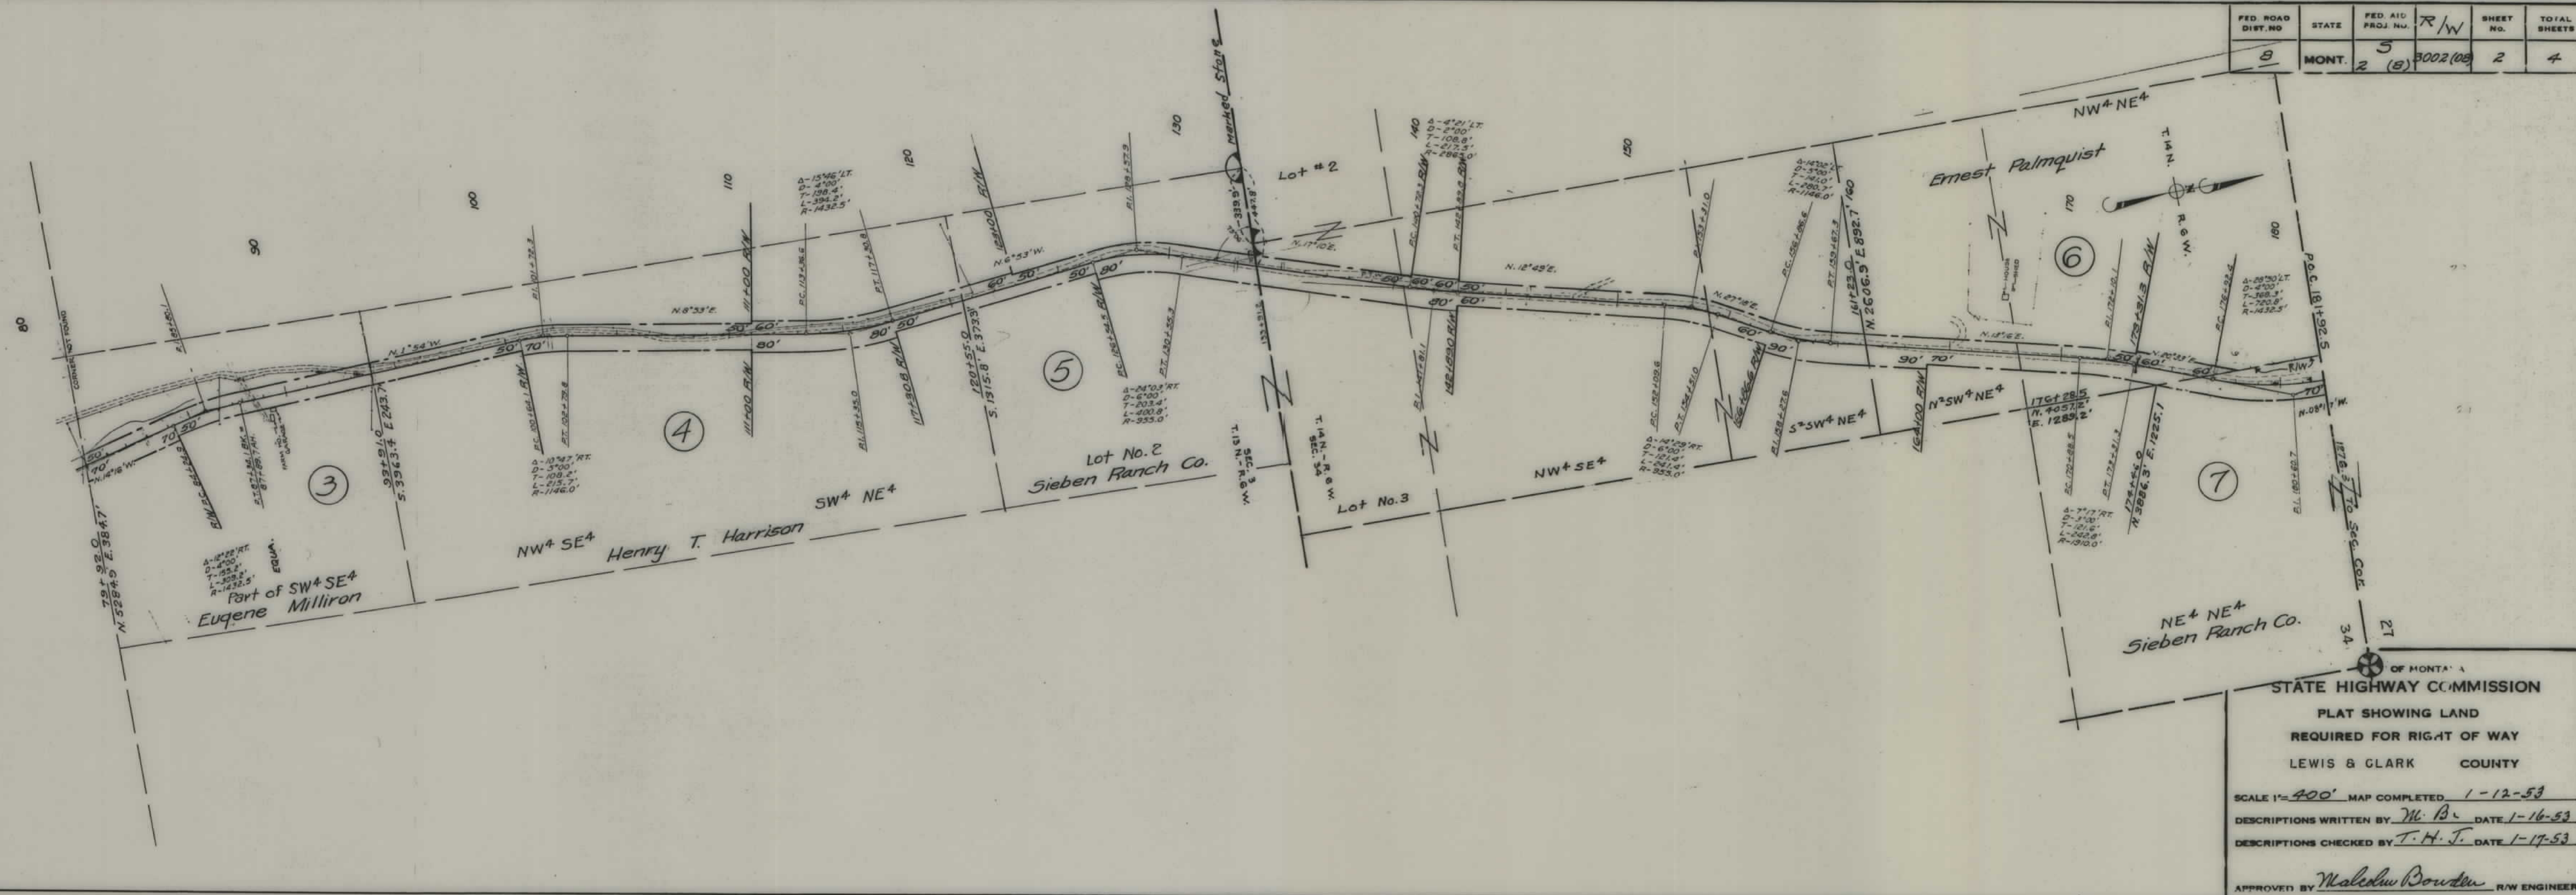

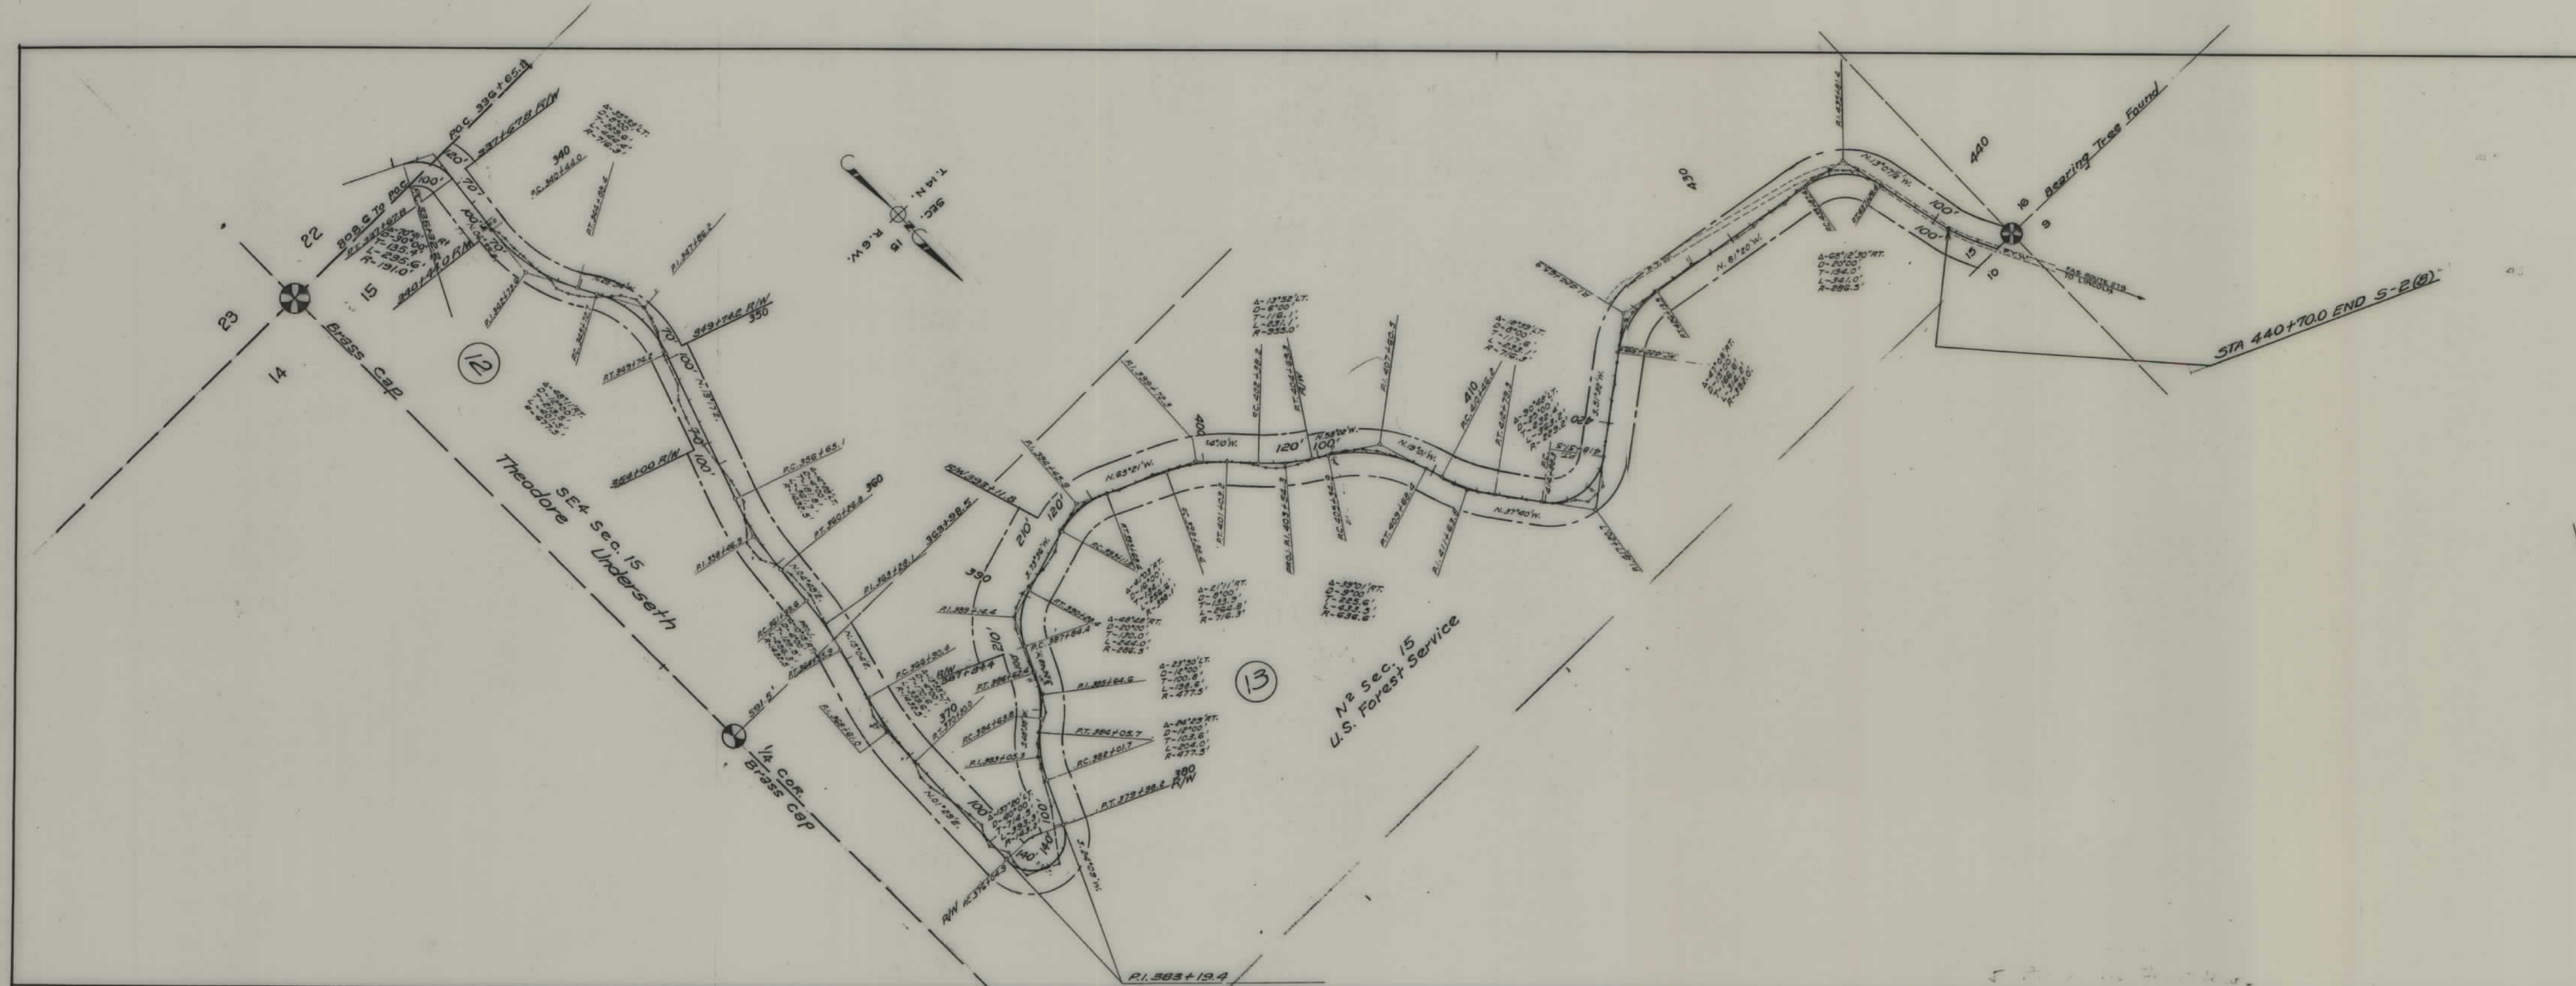

FED. ROAD DIST. NO.	STATE	FED. AID PROJ. NO.	R/W	SHEET NO.	TOTAL SHEETS
8	MONT.	5 2 (B)	3002 (B)	4	4

STATE OF MONTANA
 STATE HIGHWAY COMMISSION
 PLAT SHOWING LAND
 REQUIRED FOR RIGHT OF WAY
 LEWIS & CLARK COUNTY

SCALE 1"=400' MAP COMPLETED 1-9-53
 DESCRIPTIONS WRITTEN BY T.H.T. DATE 1-14-53
 DESCRIPTIONS CHECKED BY M.B. DATE 1-19-53

APPROVED BY *Malcolm Bowden* R/W ENGINEER