

PLANS

NOT

TO


SCALE

FED. ROAD DIST. NO.	STATE	FED. AID PROJ. NO.	R/W NO.	SHEET NO.	TOTAL SHEETS
1	MONT.	5-3 (4)	3003-04	1	4



STATE OF MONTANA
STATE HIGHWAY COMMISSION
PLAT SHOWING LAND
REQUIRED FOR RIGHT OF WAY
CARBON COUNTY

SCALE 1"= 400' MAP COMPLETED May 5, 1949
DESCRIPTIONS WRITTEN BY: J. H. P. DATE 5-7-49
DESCRIPTIONS CHECKED BY: J. H. P. DATE 5-7-49
APPROVED BY: _____ PLANS DEPT.
APPROVED BY: _____ R/W ENGINEER

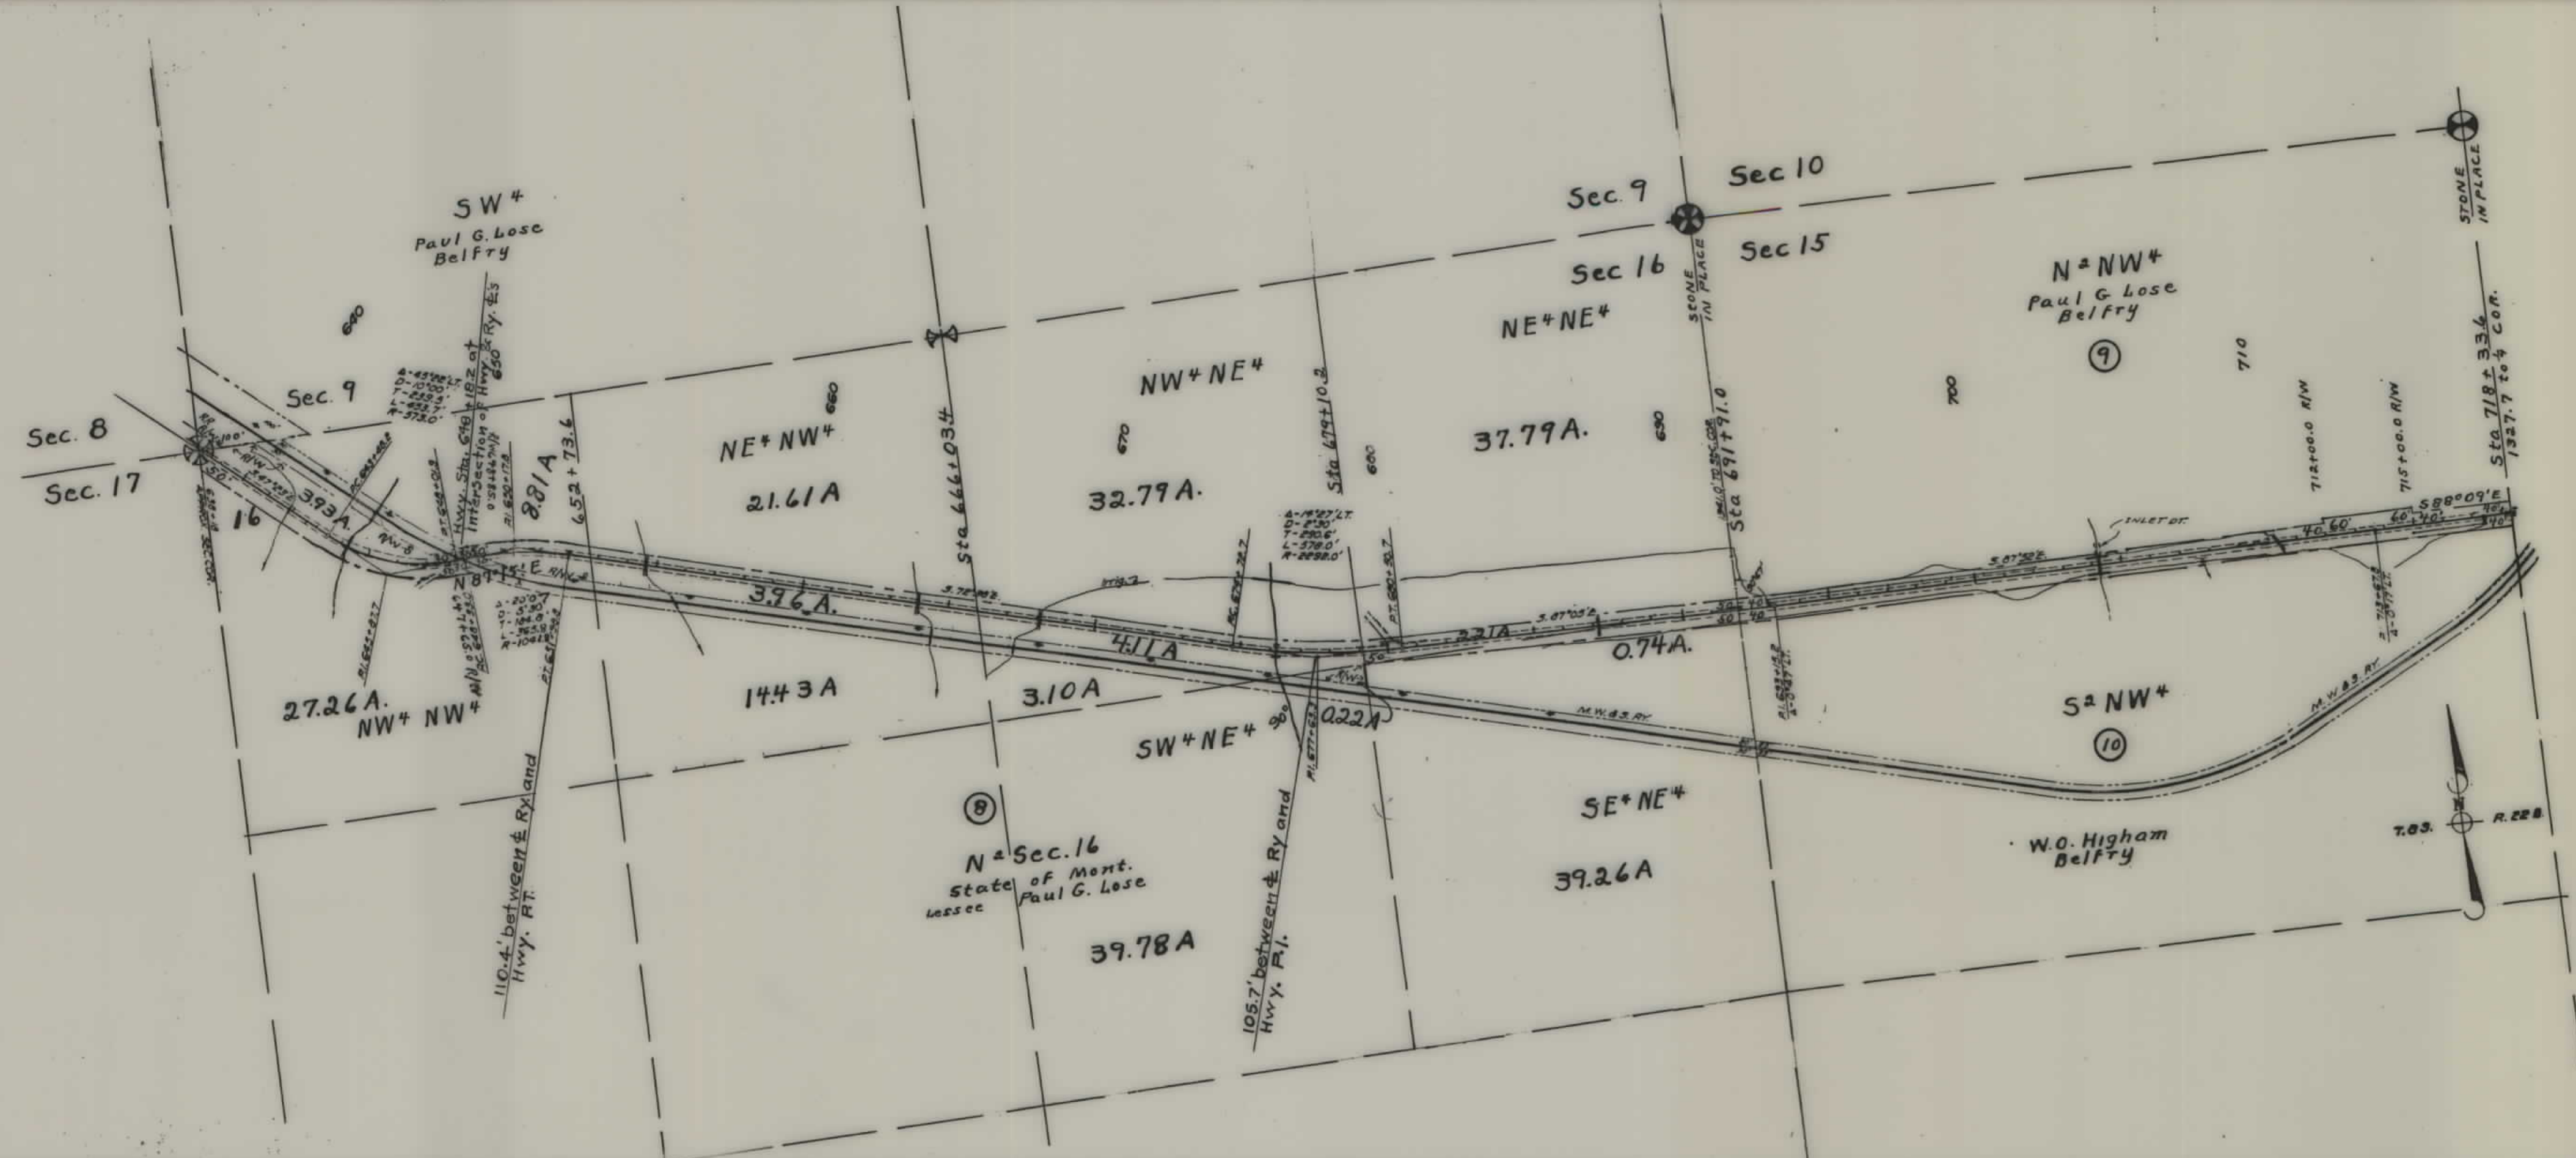


FED. ROAD DIST. NO.	STATE	FED. AID PROJ. NO.	R/W NO.	SHEET NO.	TOTAL SHEETS
1	MONT.	5-3 (4)	3003-04	3	4

STATE OF MONTANA
 STATE HIGHWAY COMMISSION
 PLAT SHOWING LAND
 REQUIRED FOR RIGHT OF WAY
 CARBON COUNTY

SCALE 1" = 400' MAP COMPLETED May 5, 1949
 DESCRIPTIONS WRITTEN BY J. J. K. DATE 5-1-49
 DESCRIPTIONS CHECKED BY J. P. DATE 5-9-49
 APPROVED BY _____ PLANS DEPT.
 APPROVED BY _____ R/W ENGINEER

FED. ROAD DIST. NO.	STATE	FED. AID PROJ. NO.	R/W NO	SHEET NO.	TOTAL SHEETS
1	MONT.	5-3(4)	3003-04	4	4

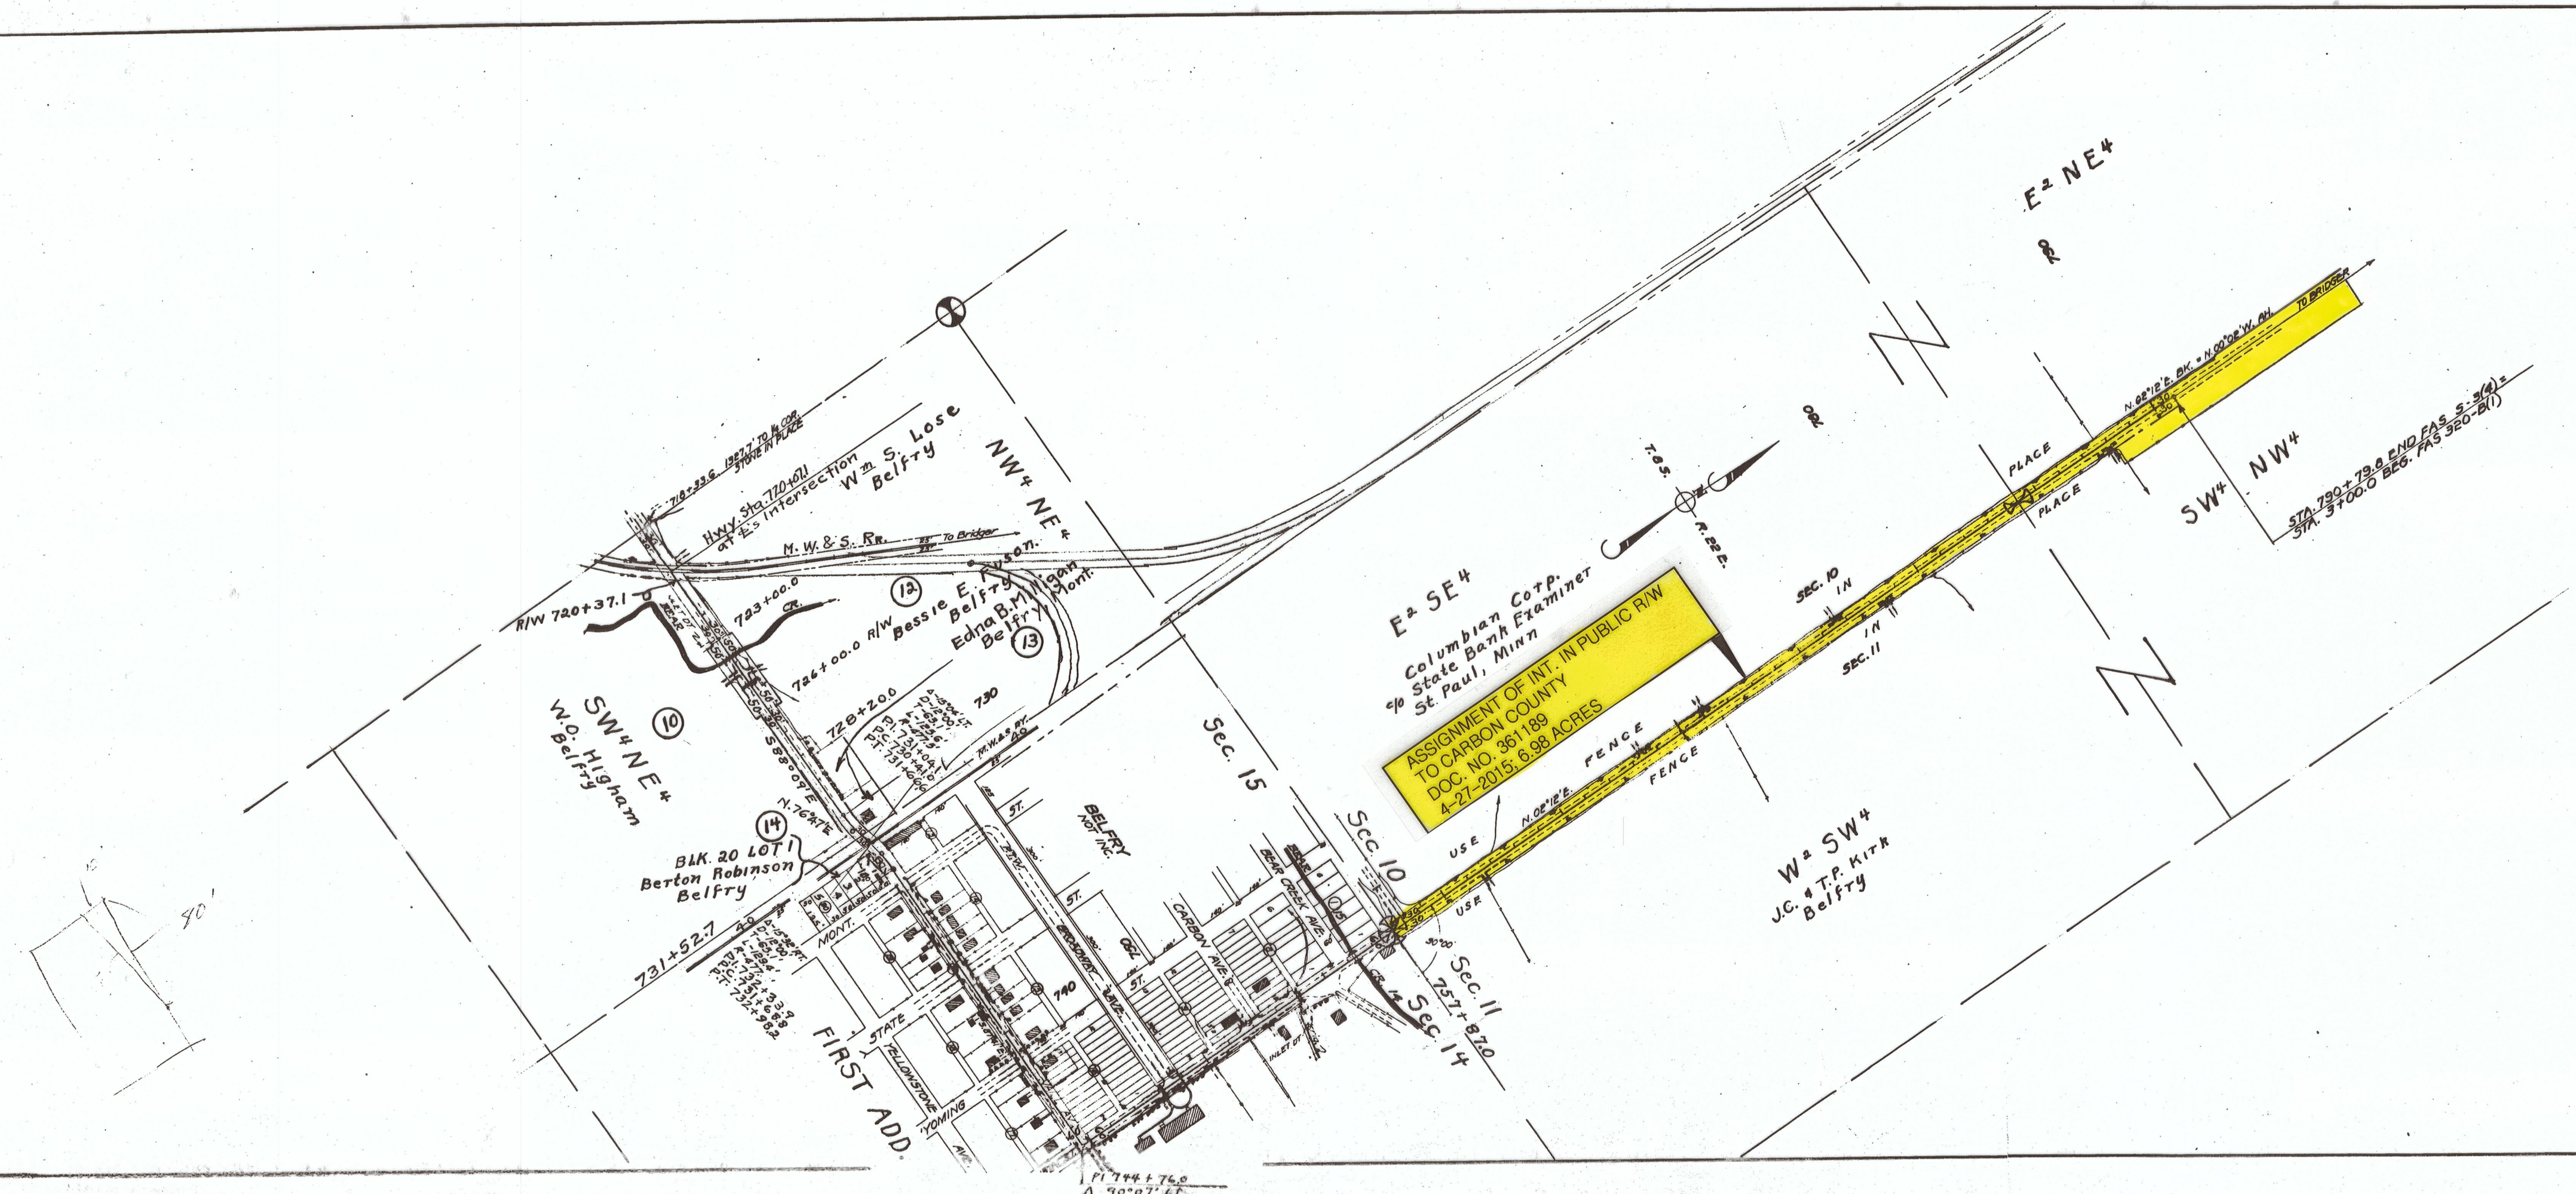

STATE OF MONTANA
 STATE HIGHWAY COMMISSION
 PLAT SHOWING LAND
 REQUIRED FOR RIGHT OF WAY
 CARBON COUNTY

SCALE 1"= 400' MAP COMPLETED May 5, 1949

DESCRIPTIONS WRITTEN BY _____ DATE _____

DESCRIPTIONS CHECKED BY *EP* DATE 5-10-49

APPROVED BY _____ PLANS DEPT.

APPROVED BY _____ R/W ENGINEER