


PLANS
NOT
TO
SCALE

FED. ROAD DIST. NO.	STATE	FED. AID PROJ. NO.	R/W No.	SHEET NO.	TOTAL SHEETS
1	MONT.	5-3(5)	3003 05.	3	3

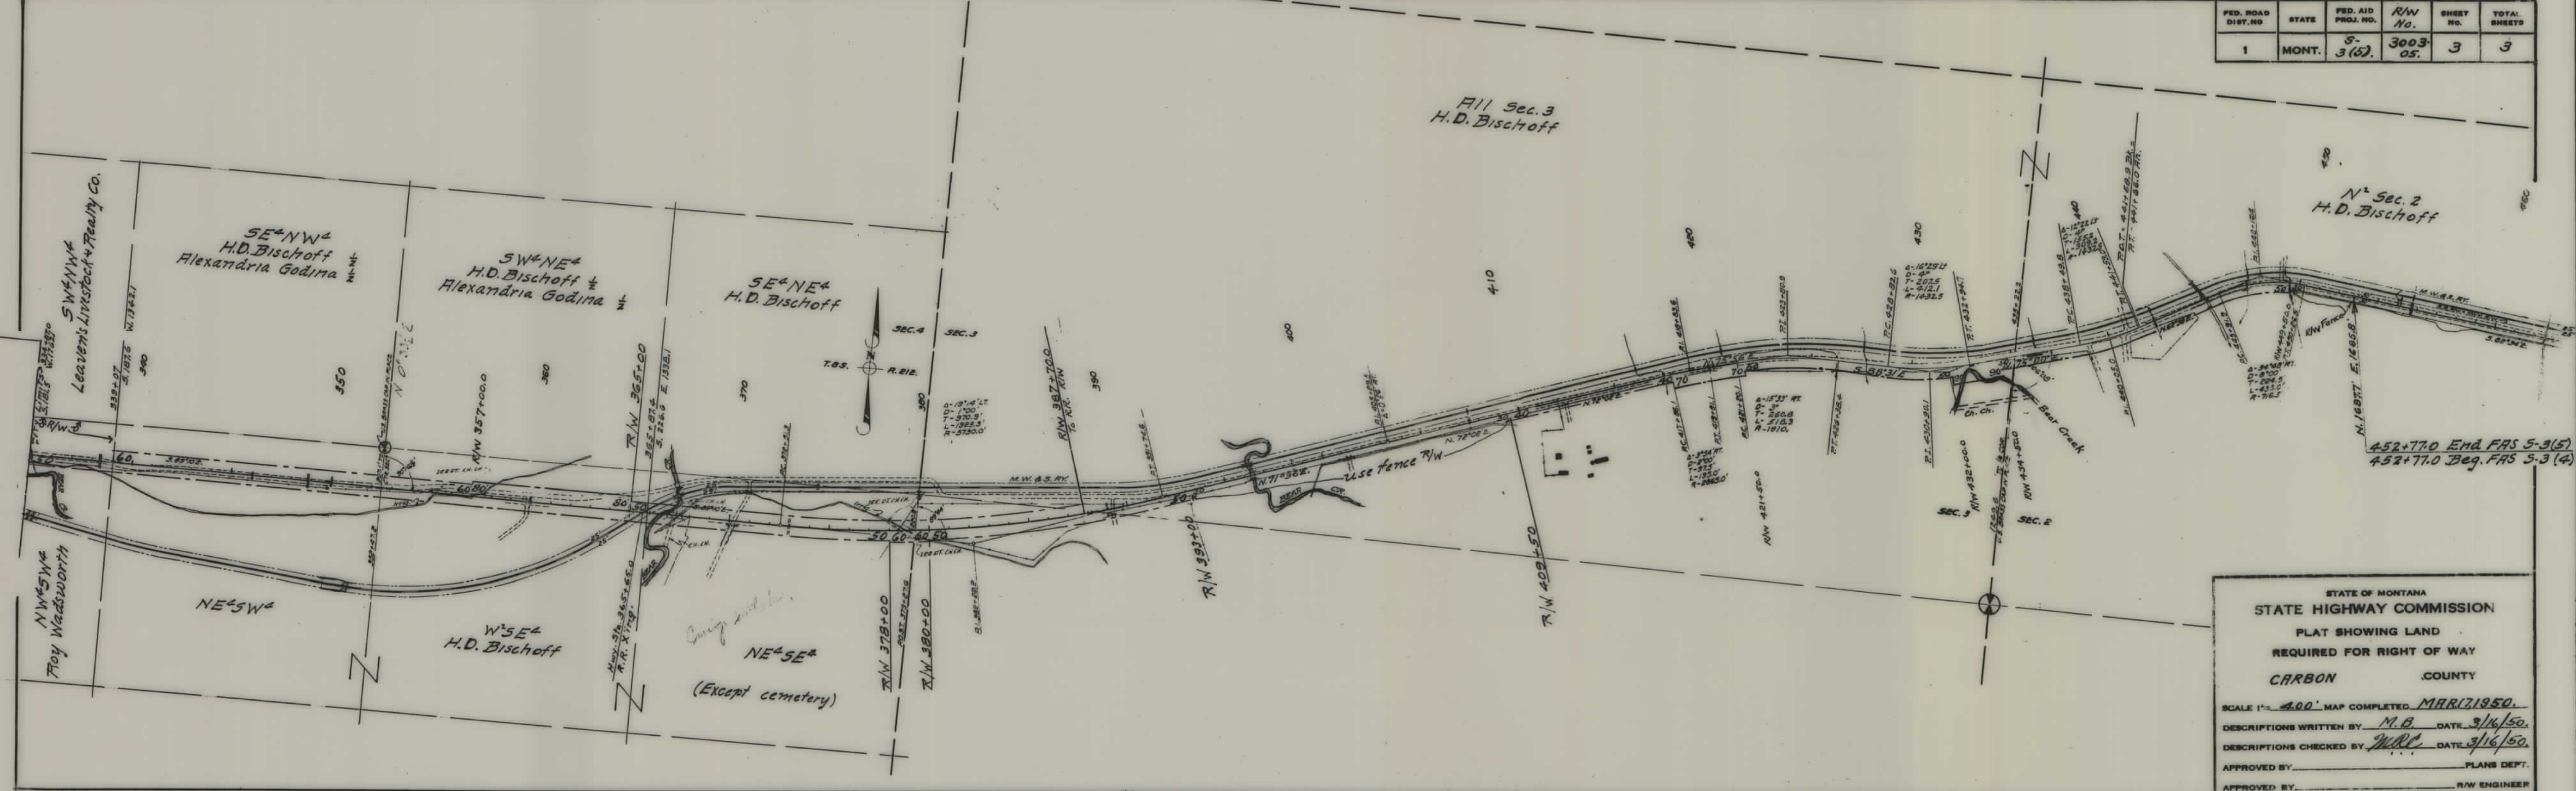

STATE OF MONTANA
STATE HIGHWAY COMMISSION
PLAT SHOWING LAND
REQUIRED FOR RIGHT OF WAY
CARBON COUNTY

SCALE 1" = 400' MAP COMPLETED MAR 17 1950.
DESCRIPTIONS WRITTEN BY M.B. DATE 3/16/50.
DESCRIPTIONS CHECKED BY WRC DATE 3/16/50.
APPROVED BY _____ PLANS DEPT.
APPROVED BY _____ R/W ENGINEER